



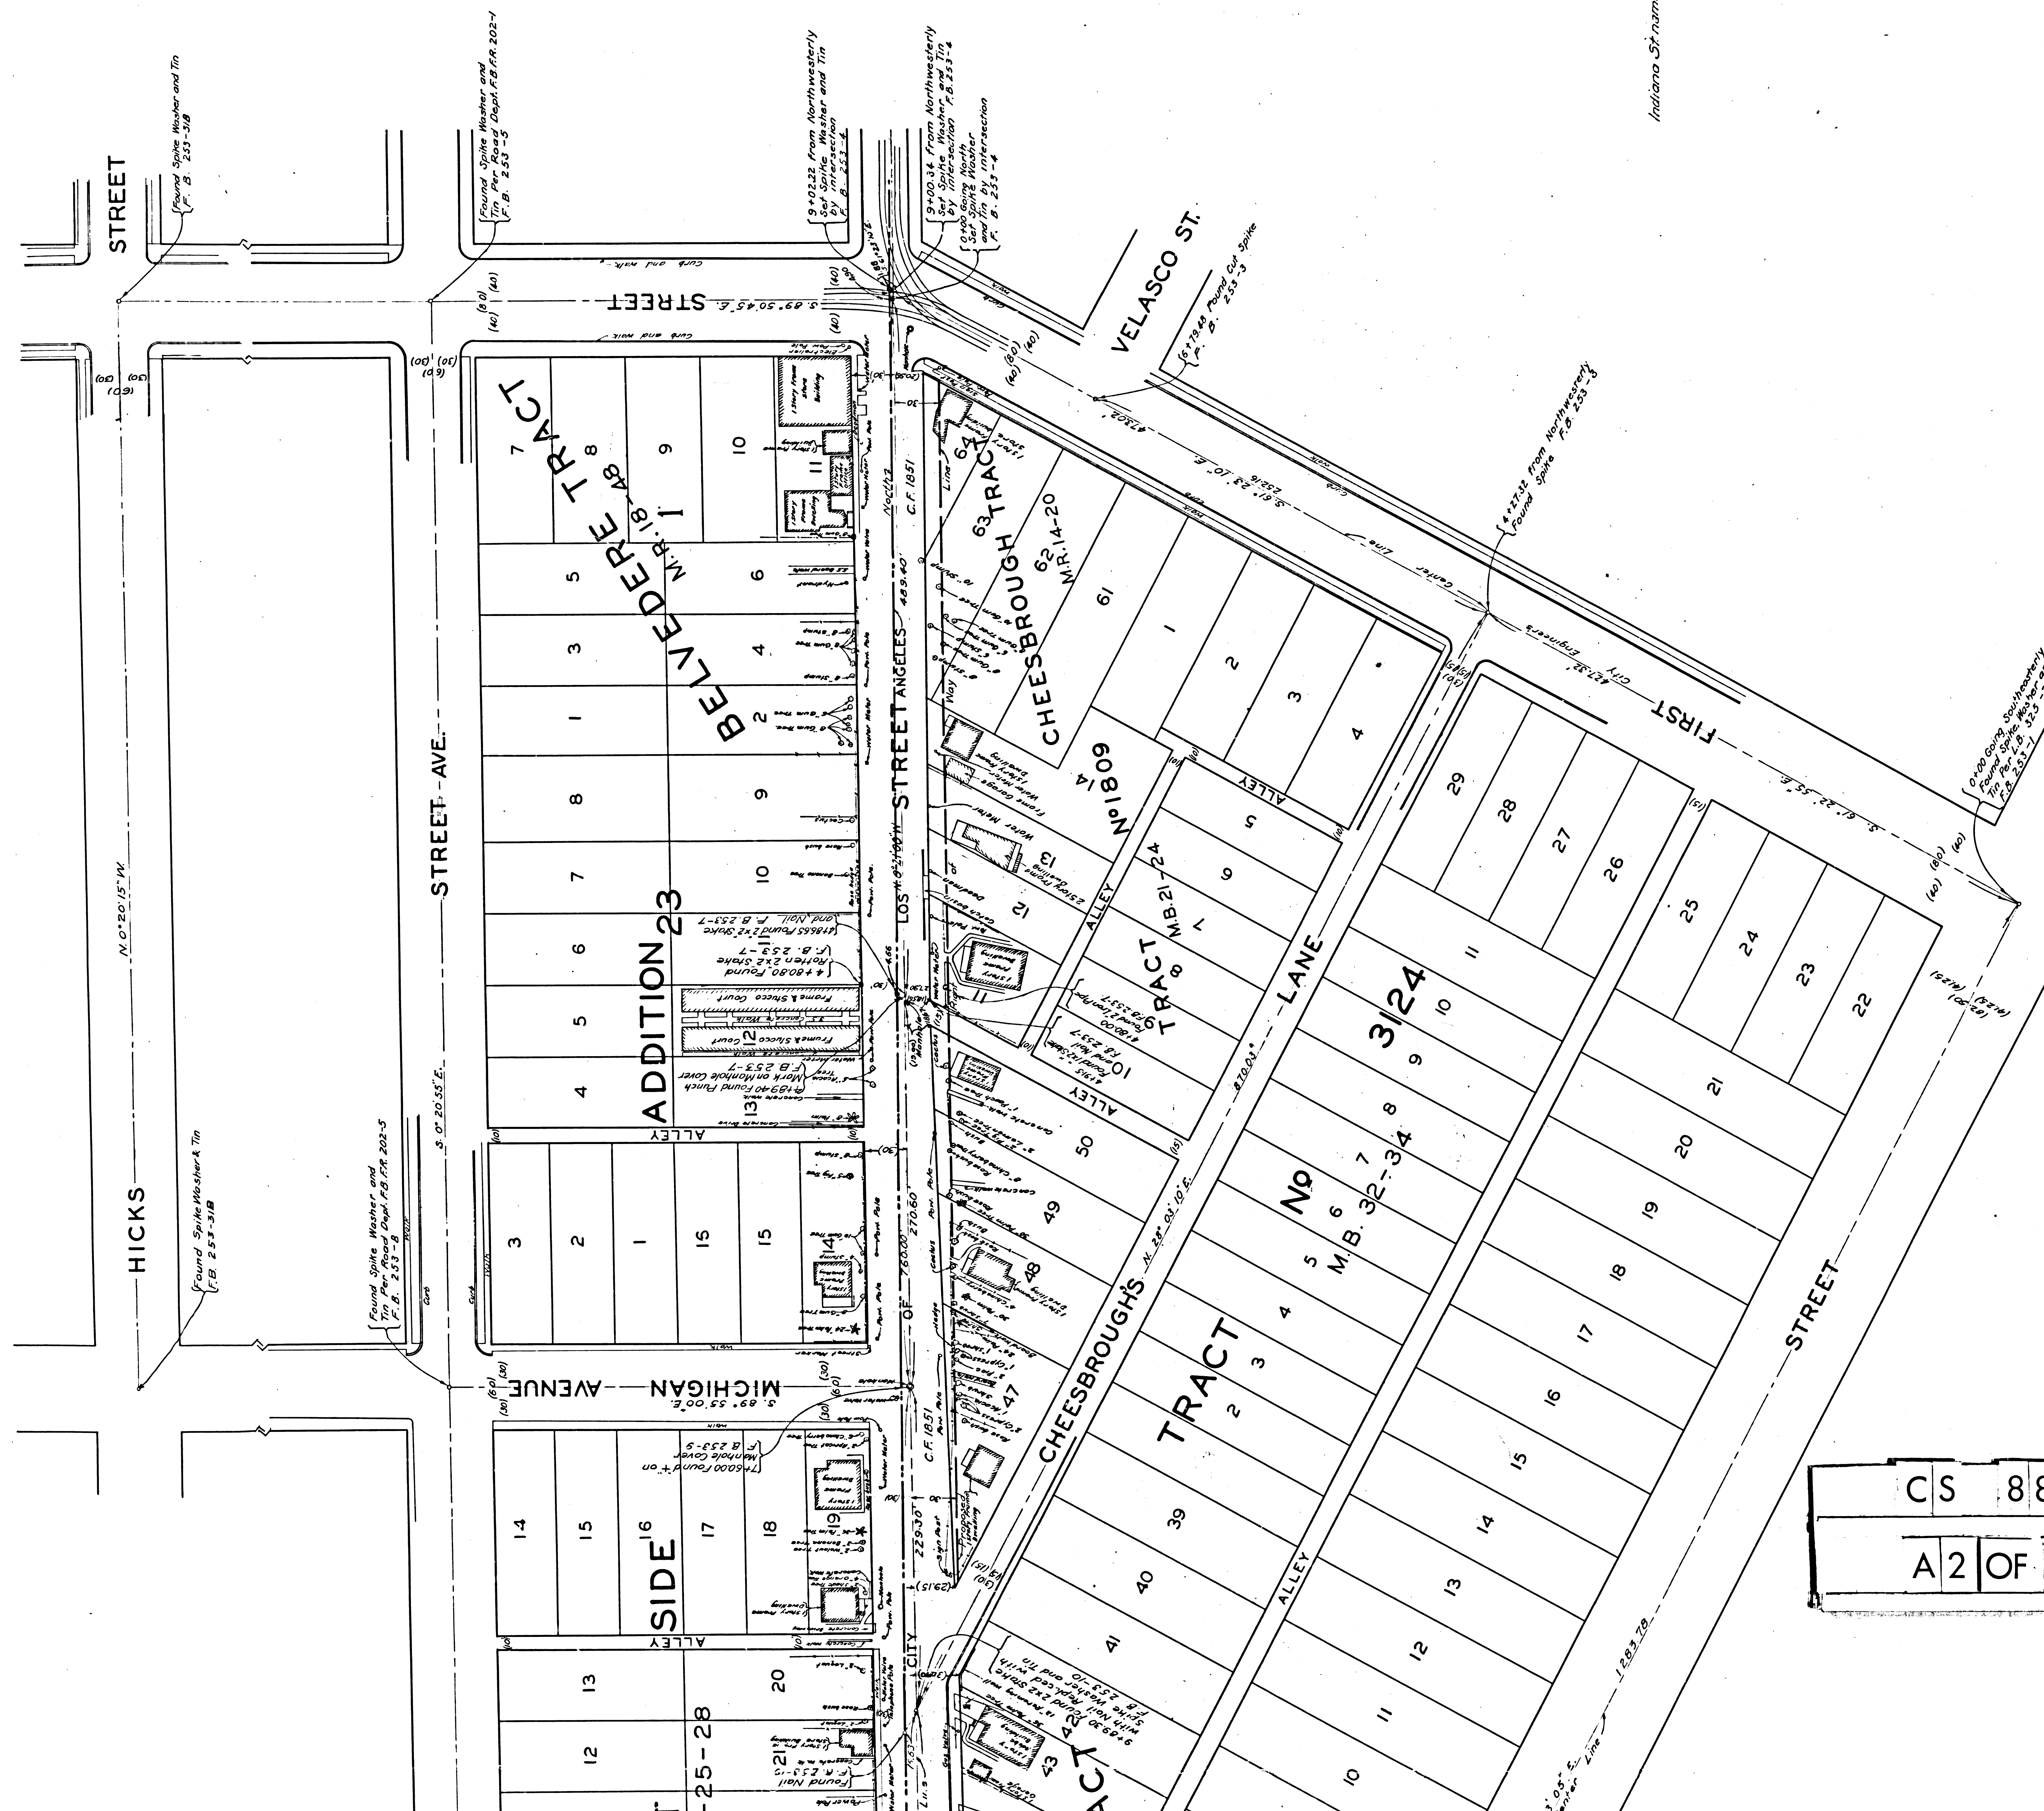

CS 8899
A2 OF A3

Indiana State name established

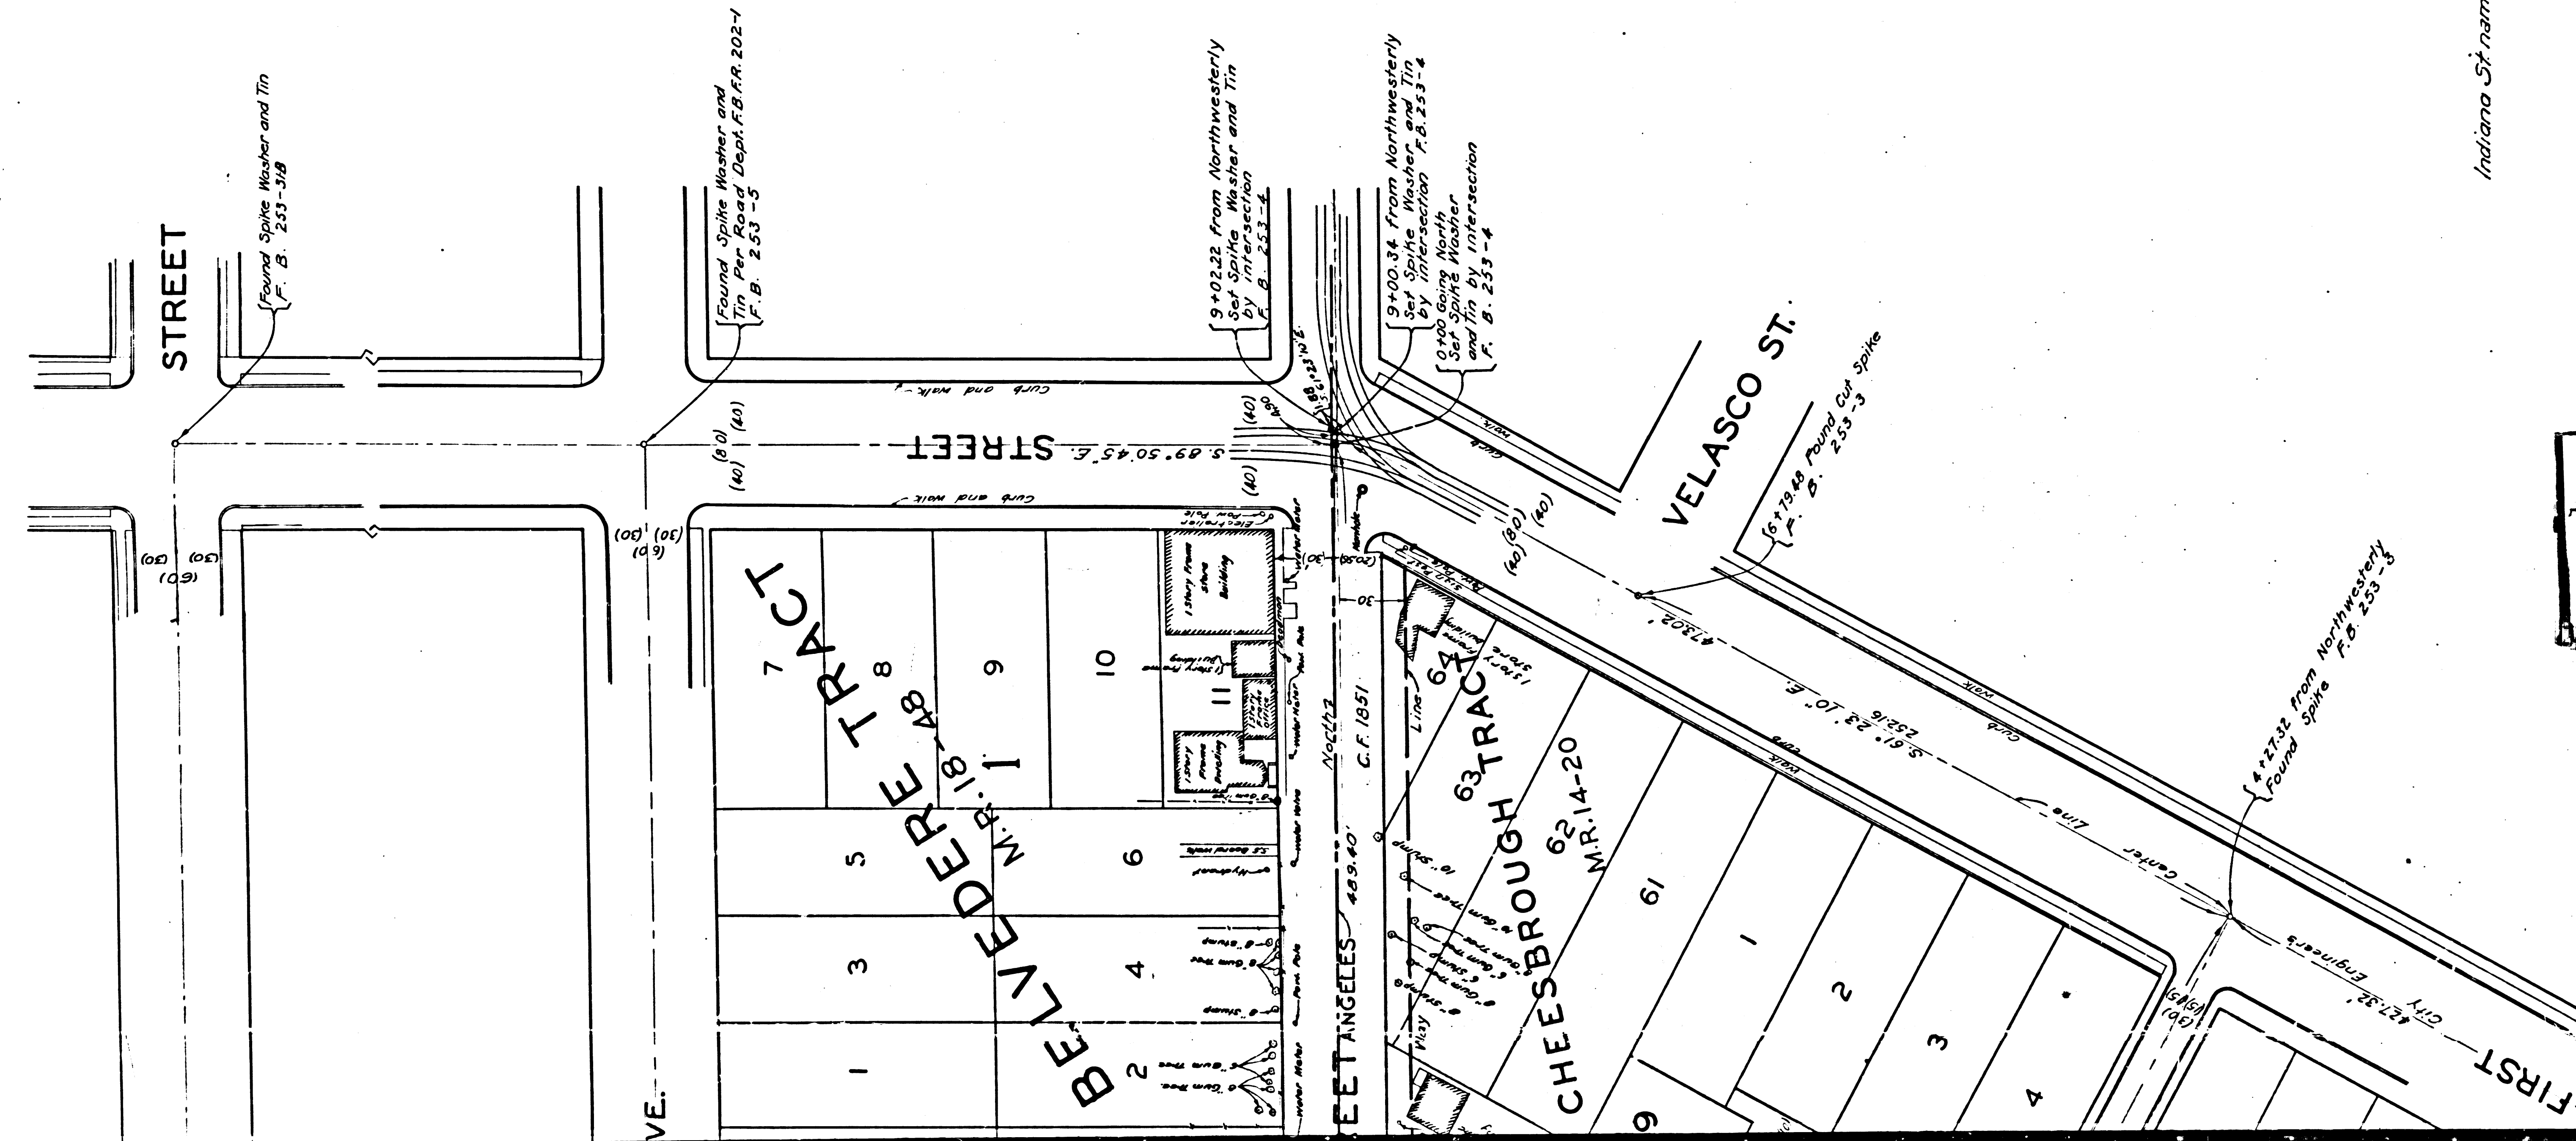

Indiana St name established. Ord 64584

CS 8899
A3 OF A3

MAP OF INDIANA STREET FROM BROOKLYN AVENUE TO FIRST STREET COUNTY SURVEYORS MAP NO 8899 SCALE - 1 INCH = 50 FT.

ACQUISITION AND IMPROVEMENT DISTRICT N281
WORK ORDER N24081

J.E. ROCKHOLD - COUNTY SURVEYOR
SURVEYED JANUARY 1927

SURVEYED UNDER INSTRUCTIONS OF THE
BOARD OF SUPERVISORS PER ORDER DATED
OCTOBER 18 1926.

BEARINGS ARE BASED ON THE REARING OF
INDIANA STREET PER TRACT 1809 MR14-20.

F.B. 253 - 1 - 28

FIELD WORK BY R.B. STEELE
OFFICE WORK BY R.W. STEWART
CHECKED BY C.J. TERRY
C.W. PAIGE

SHEET # 7