

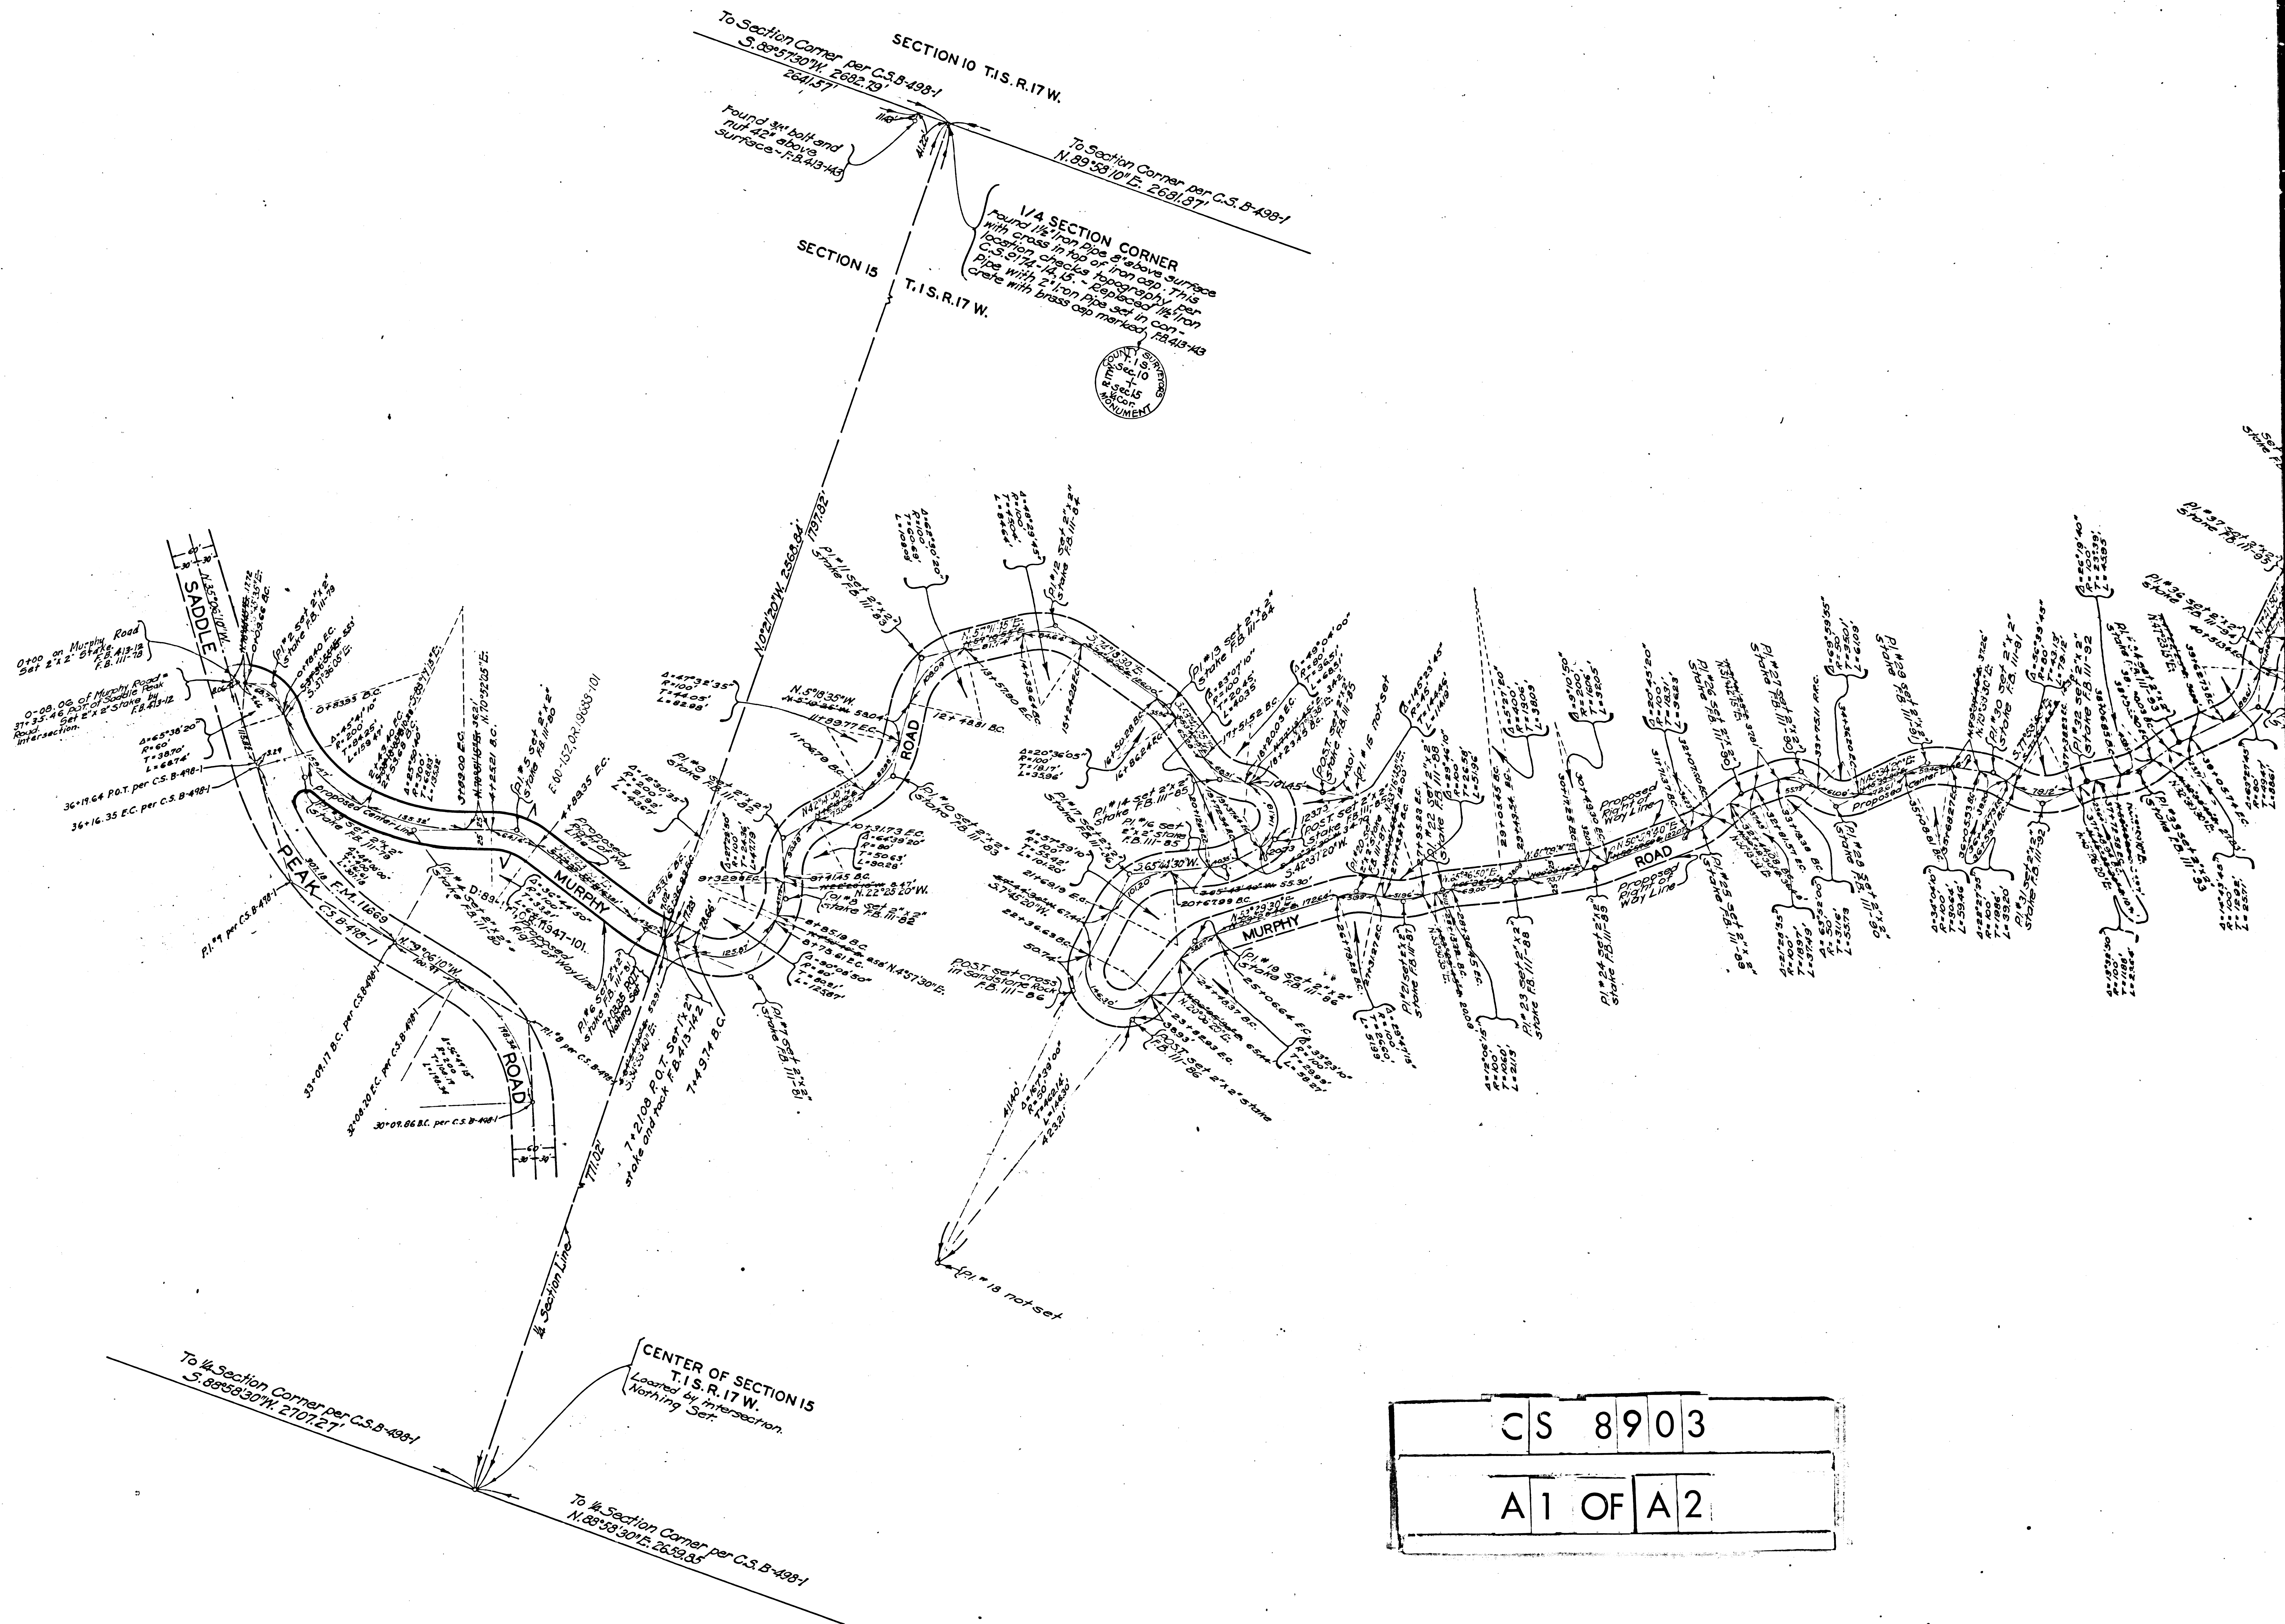
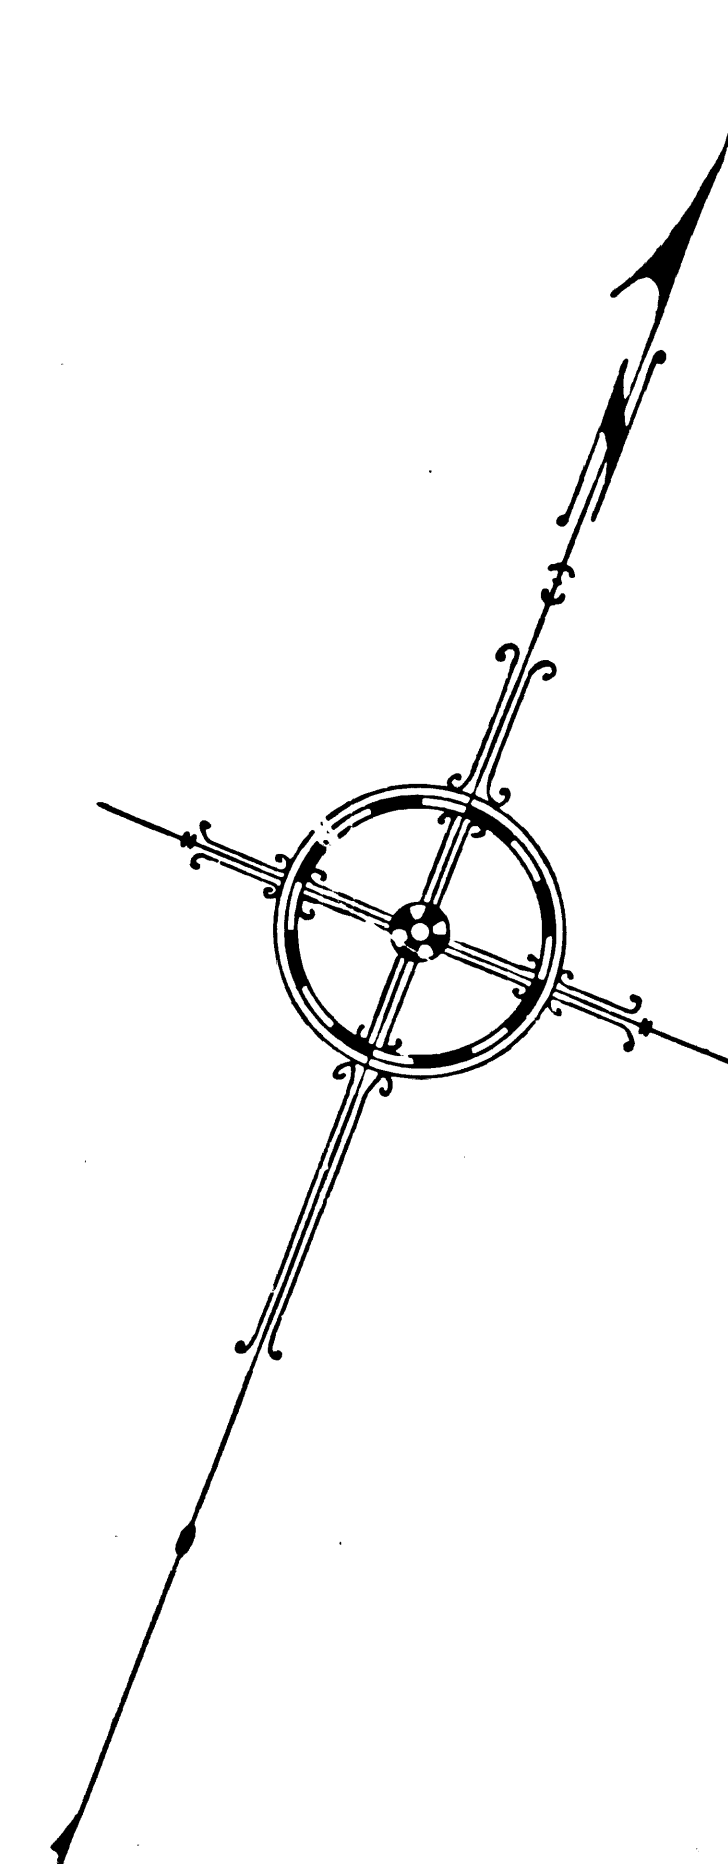


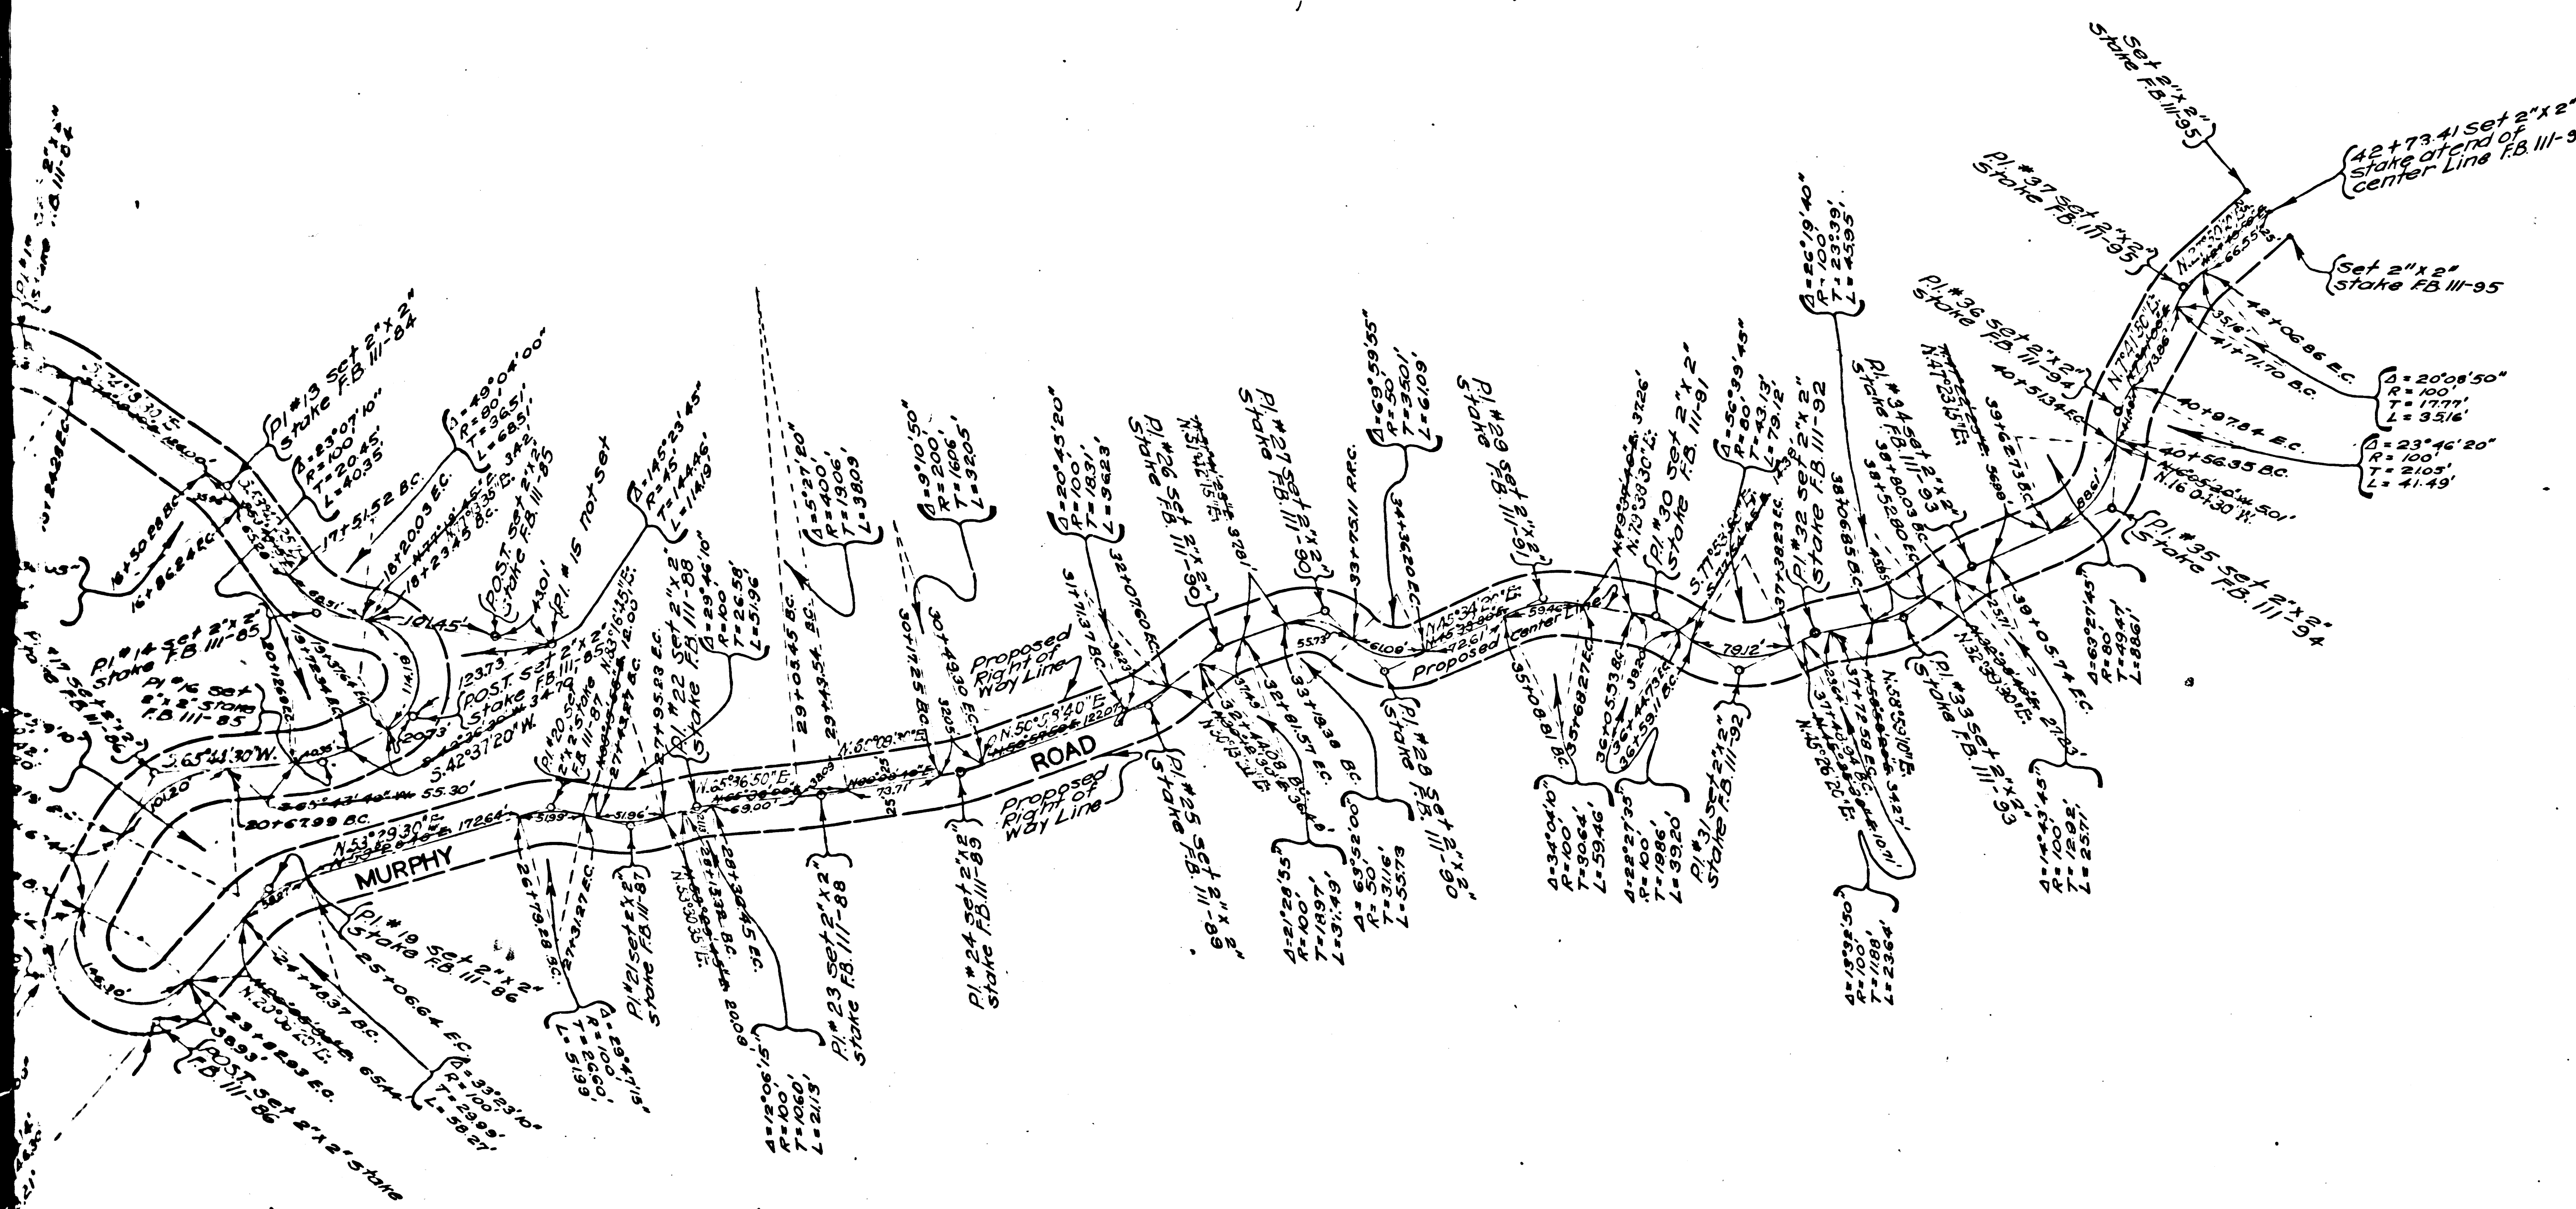

To Section Corner per C.S. B-499-1
N. 89° 58' 10" E. 2661.87'

SECTION CORNER
Iron Pipe 2" above surface
in top of iron cap. This
is a copy of the original
iron pipe set in con-
formity with the
C.S. B-499-1

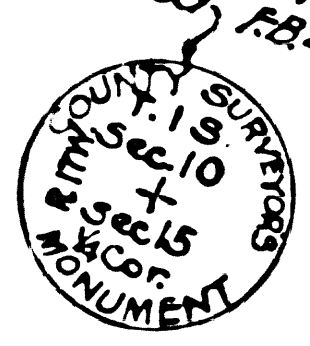

MAP OF
MURPHY ROAD
IN
SEC. 15 T. 1 S. R. 17 W. S. B. M.
COUNTY SURVEYORS MAP N° 8903
SCALE 1 INCH = 100 FT.
J.E. ROCKHOLD COUNTY SURVEYOR
SURVEYED AUGUST 1926.
BEARINGS ARE BASED ON THE BEARING
OF SADDLE PEAK ROAD PER C.S. 8807.
FIELD WORK BY H.I. STITES
OFFICE WORK BY J.W. BOYD
CHECKED BY K.R. McPHERSON
FB. III-78,95
INDEX 89

CS	8903
A2	OF A2

Note:
Bearings in red are based
on the bearing of Saddle Peak
Road per C.S. B-498-1