


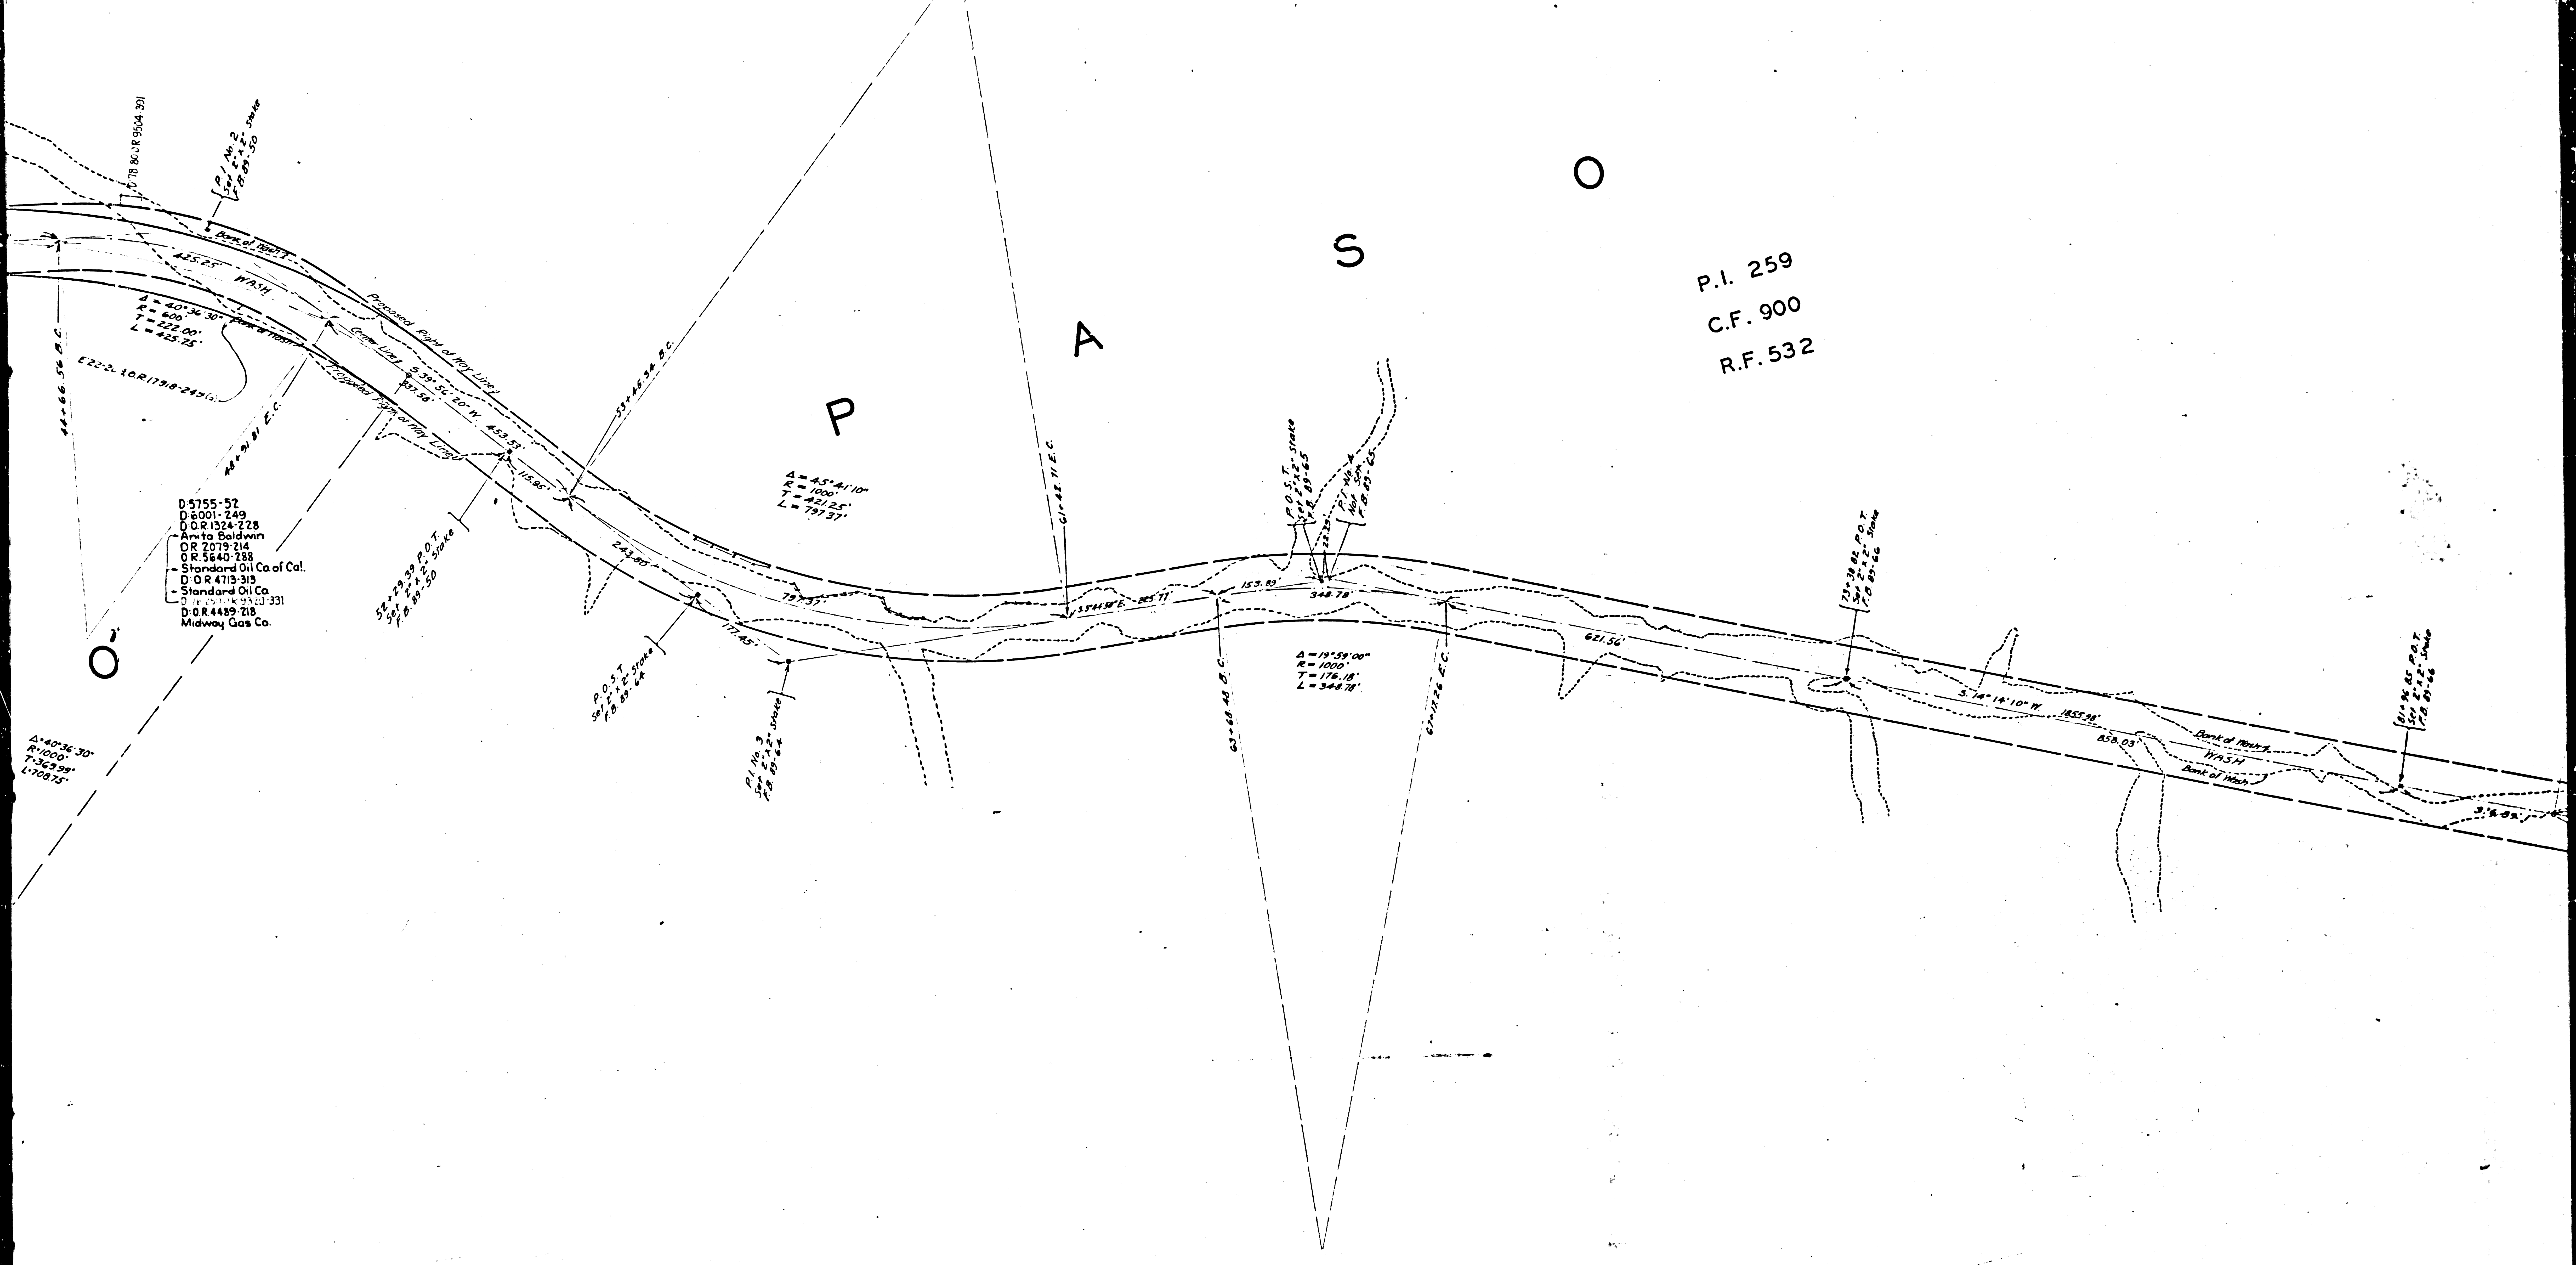

P.I. 259
C.F. 900
R.F. 532


D-5755-52
D-6001-249
D-1324-728
Amrita Baldwin
OR 2079-214
OR 5640-788
Standard Oil Co. of Cal.
D-1324-728
Standard Oil Co.
D-1324-728
D-1324-728
Midway Gas Co.

CS	8914
A3	OF A6


D

E



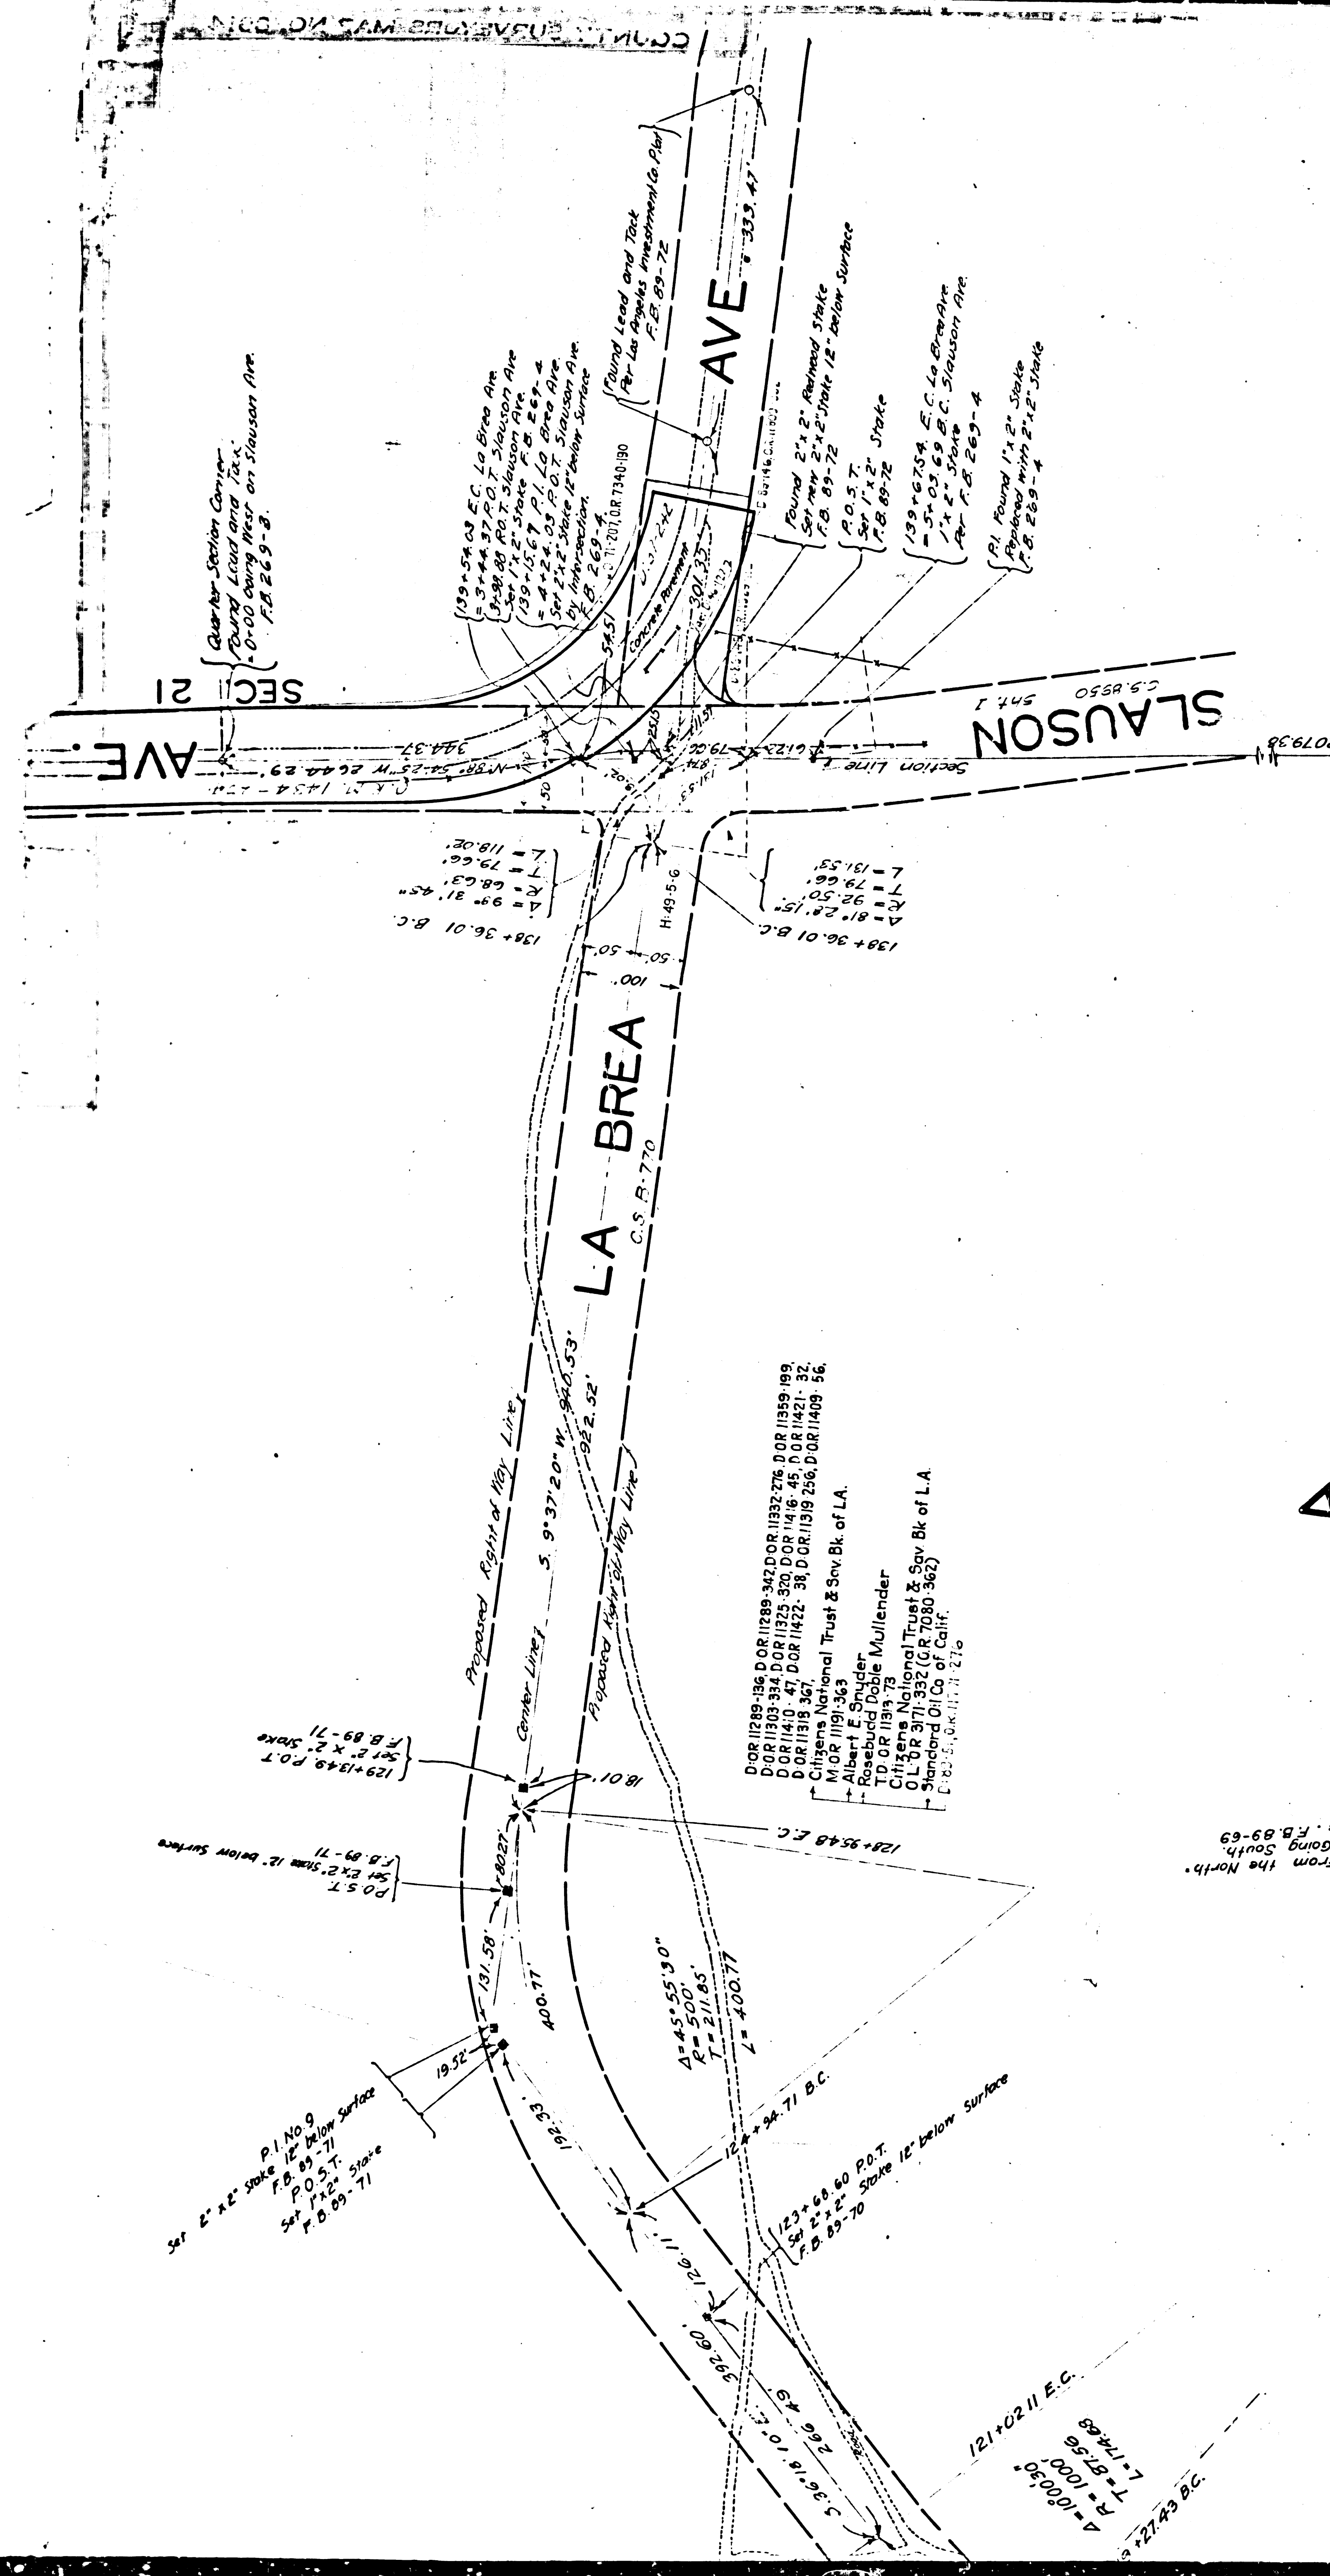

T. 25. 20 17
R. 14 W.

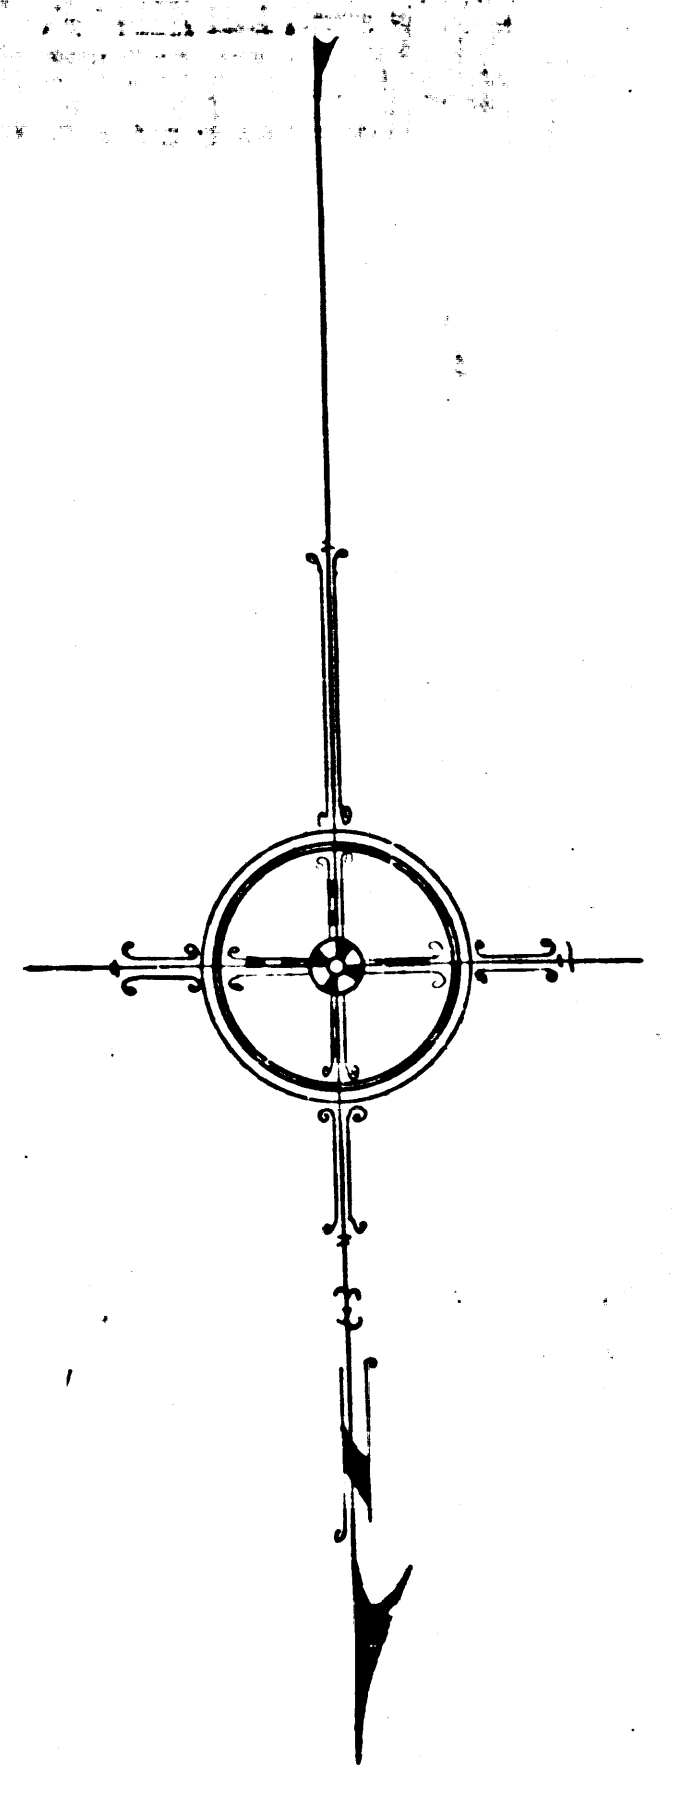

MAP OF
LA BREA AVENUE
FROM
EXPOSITION BOULEVARD
TO
SLAUSON AVENUE
COUNTY SURVEYORS MAP NO 8914
SCALE - 1 INCH = 100 FT.

JERROLD - COUNTY SURVEYOR
SURVEYED FEBRUARY AND MARCH 1927.
SURVEYED UNDER INSTRUCTIONS OF THE
BOARD OF SUPERVISORS PER ORDER DATED
AUGUST 2, 1926.
BEARINGS ARE BASED ON THE BEARING OF
HIGHLAND AVE. PER C.S. 8728.

FIELD WORK BY... E.T. MANKEY
OFFICE WORK BY... A.A. ROESER
CHECKED BY... C.W. PAIGE.

CS 8914
A 6 OF A 6

A

130' CONTINUATION OF
LA BREA AVE
MAIN MAP TO LEFT.

MAP ABOVE
FOR LATER SURVEY

CENTER LINE
ABANDONED FOR LATER SURVEY

D.O.R. 12289-136
Citizens Nat. Trust & Savings Bank of L.A.
Chenille R. Co. Inc. 02.1505-126, Sub A:1161-336
T.D.O.R. 11313-73
Citizens Nat. Trust & Sav. Bank of L.A.
Oil L. 02.3171-332
Standard Oil Company of Cal.
A.U. 02.11256-126 M.C.L.A. 21337
Donald K. Galt
D. 32.16, D. 17220-310 ✓

Found 2 1/2" iron pipe in concrete
via 9" bench change of base
in 10' from per C.S. 8728
(F.B. 89-21, 74)

(28+90.91 E.C.
Set 2 1/2" Stake
(F.B. 89-60, 56)

(21+19 Set 2 1/2" Stake
in 10' from surface
(F.B. 89-14, 80)

-10 55.80 B.C.