


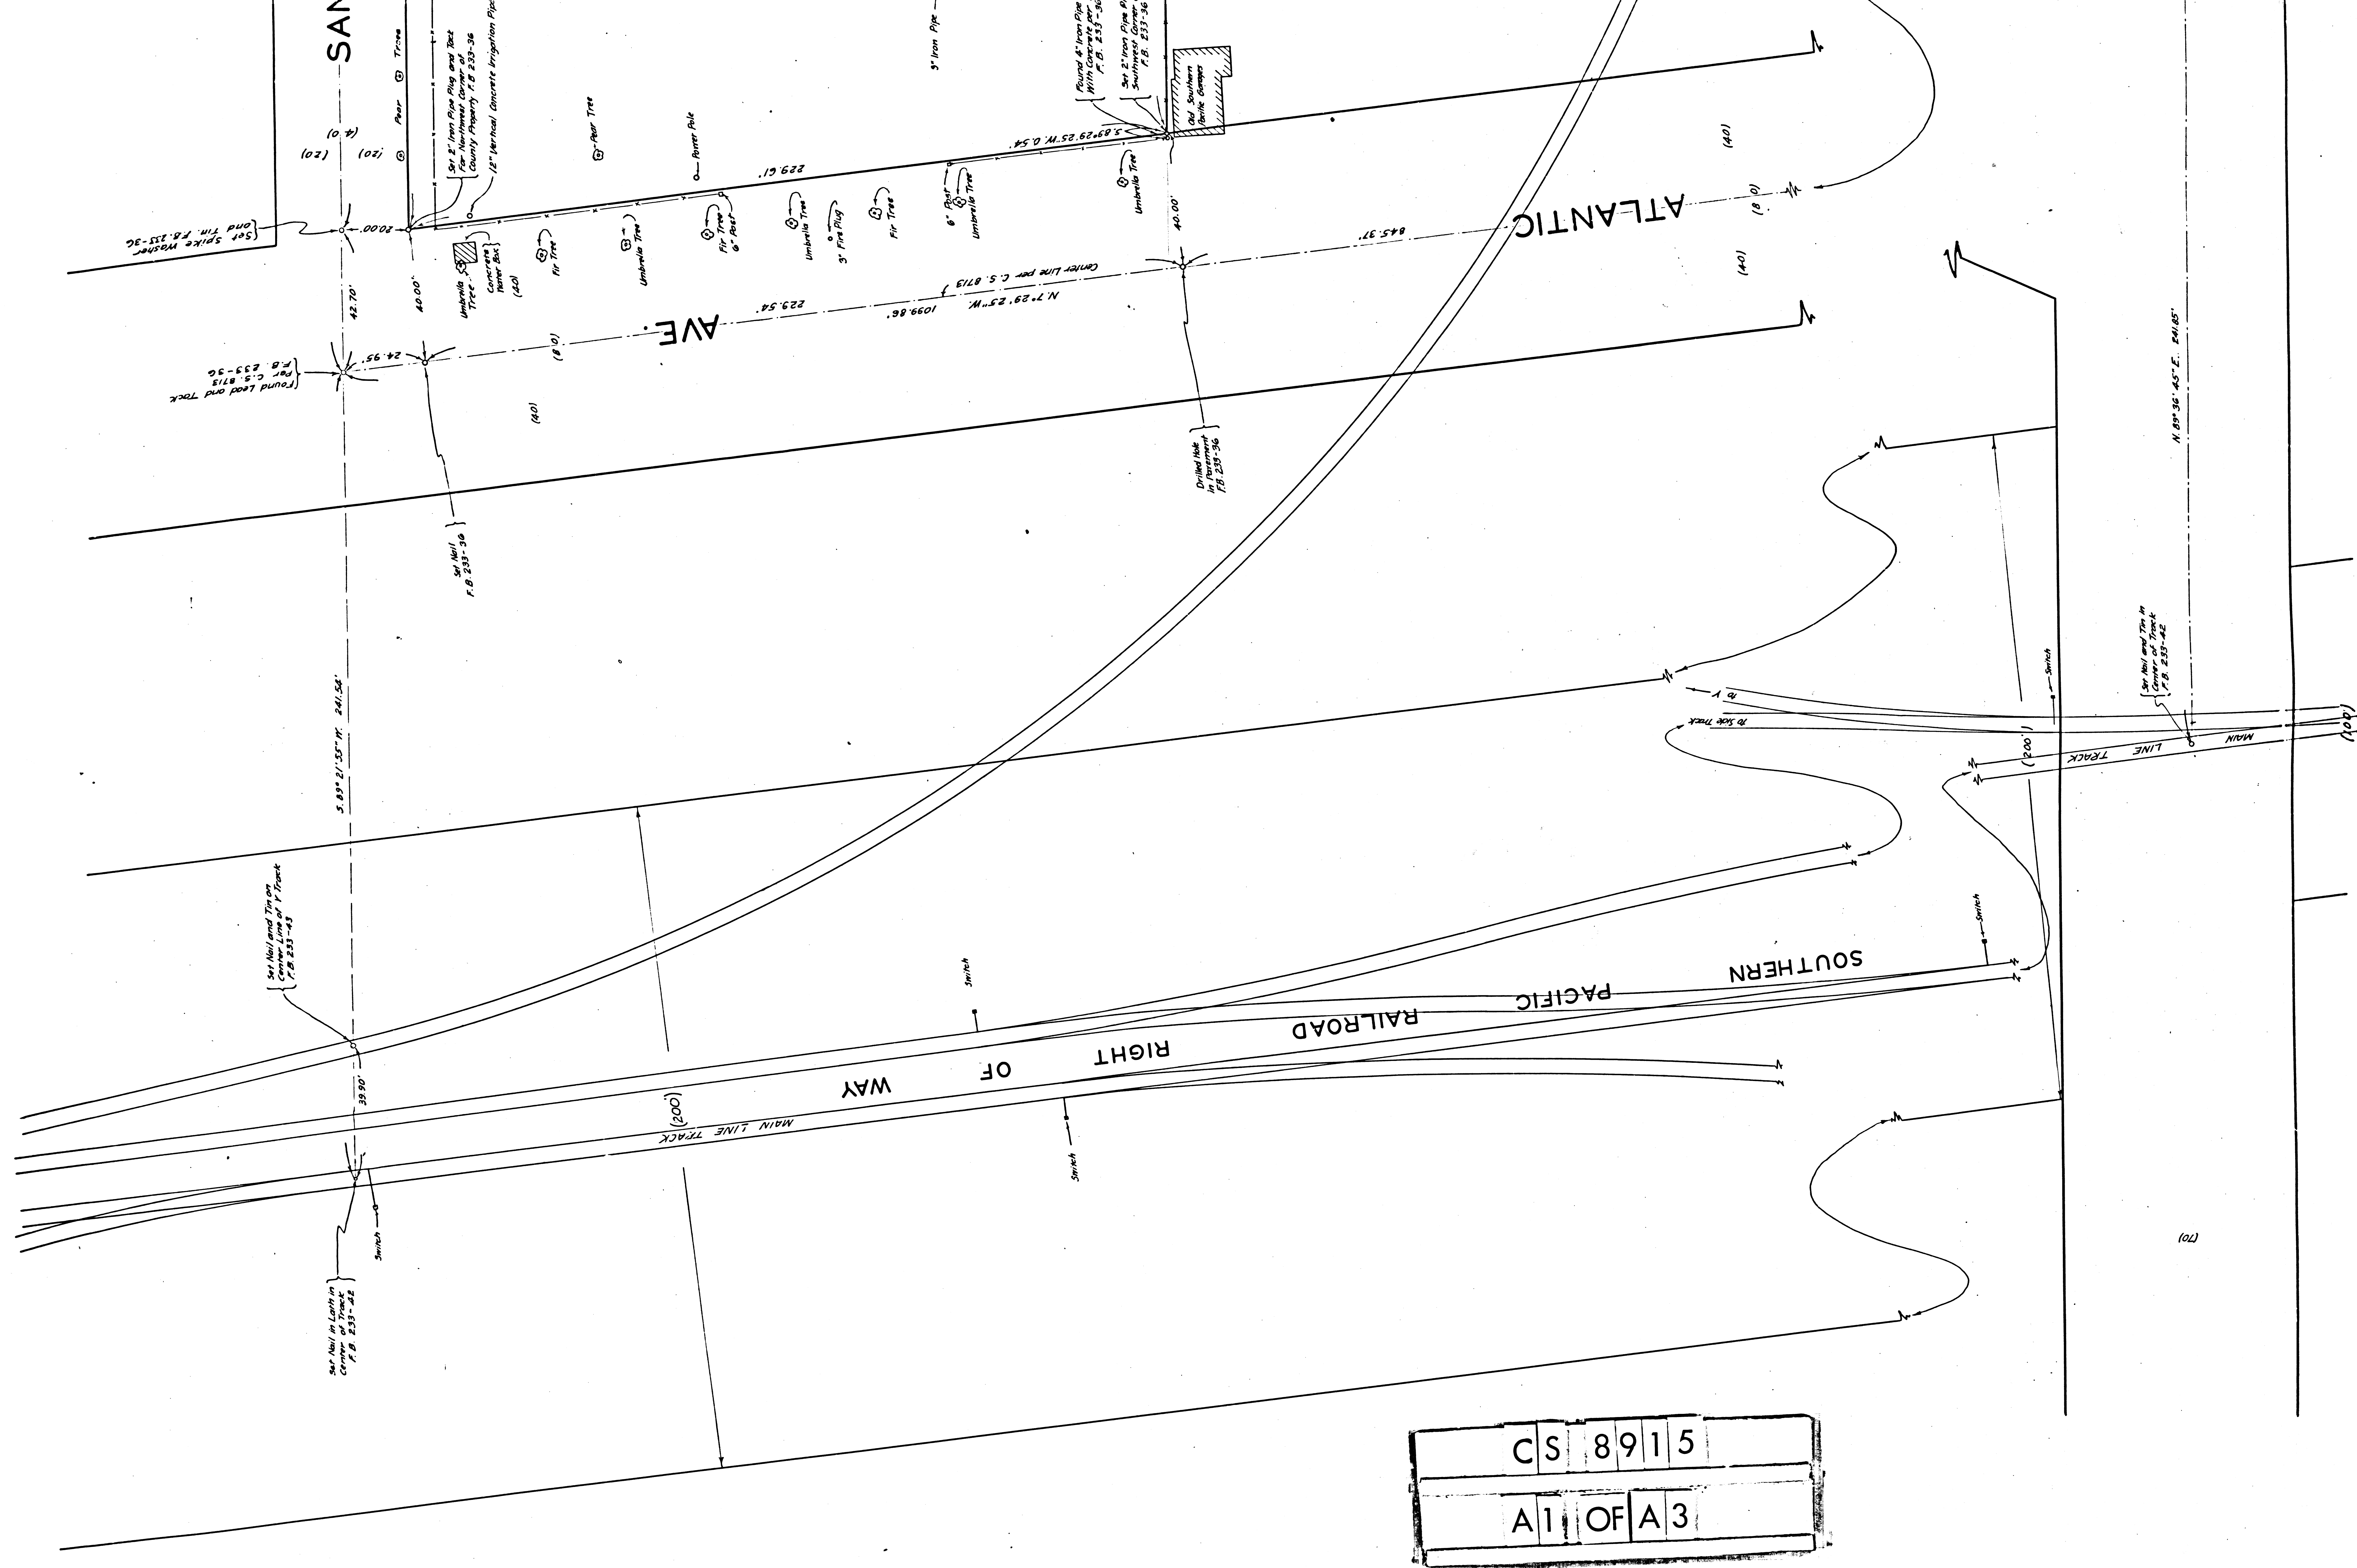


CS 8915

A 1 OF A 3

Set Spike Washer and Tin
A. B. 233-36

A 3		OF A 3	
C S	8 9 1 5		

Set First Stake
A. B. 233-36

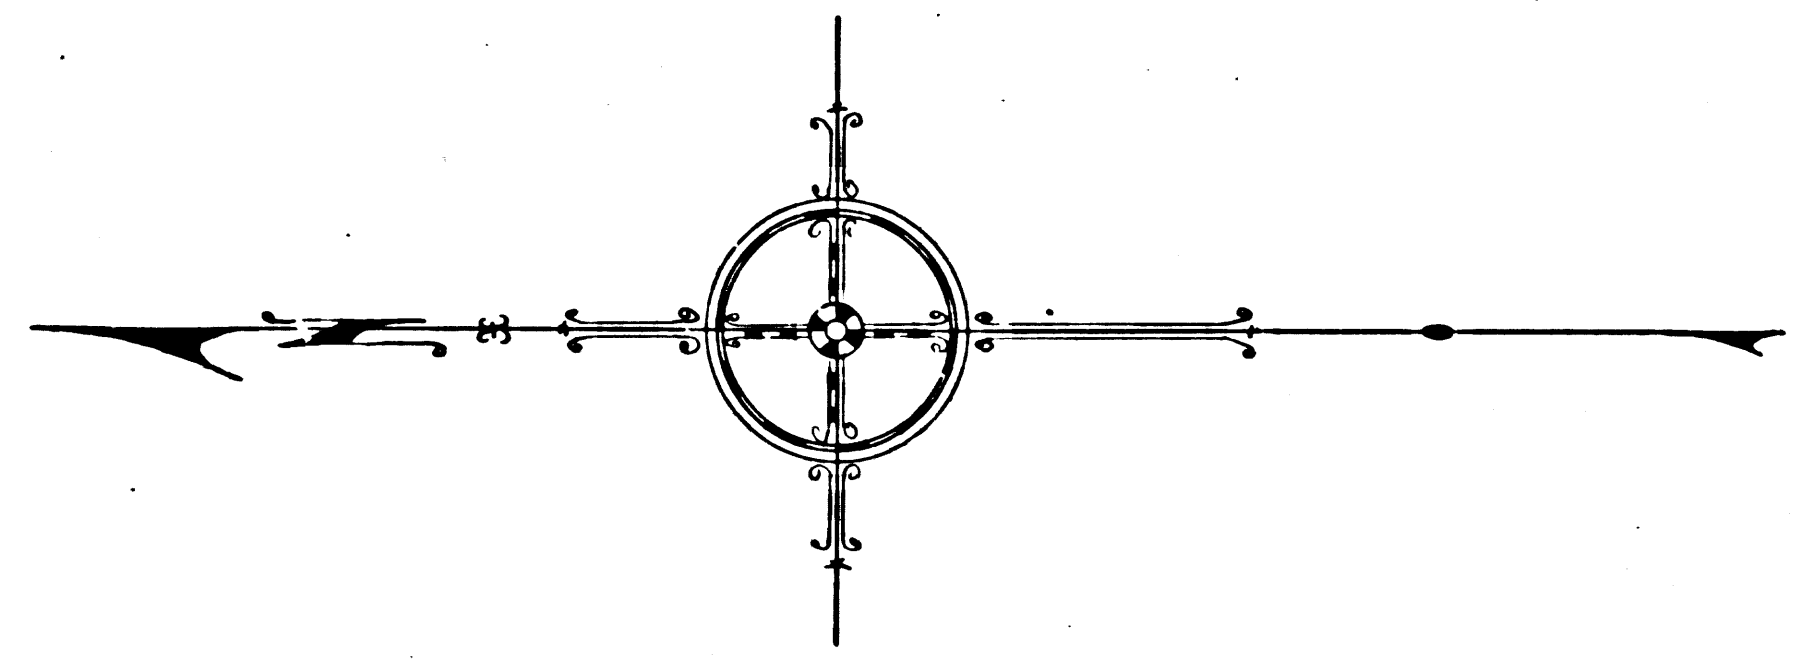

MAP OF
L.A. COUNTY WAREHOUSE PROP
AT
PALMDALE CALIFORNIA
(D. 6433-312)

COUNTY SURVEYORS MAP NO 8915
SCALE - 1 INCH = 120 FT.

J. E. ROCKHOLD - COUNTY SURVEYOR
SURVEYED MARCH 1927.
BEARINGS ARE BASED ON THE BEARING OF
ANAVERDA ROAD PER C. S. 8713.


F. B. 233 - 34 - 47.

FIELD WORK BY: E. A. ROSEGRANS.
OFFICE WORK BY: A. A. ROESER.
CHECKED BY: K. R. McPHERSON.

Sub. 65

Santa Barbara St changed to Avenue Q-12 - D-49-166
Atlanta Ave. " Santa Barbara - D-49-166
Alameda Ave. " 3rd St. East - D-49-141


End of Track

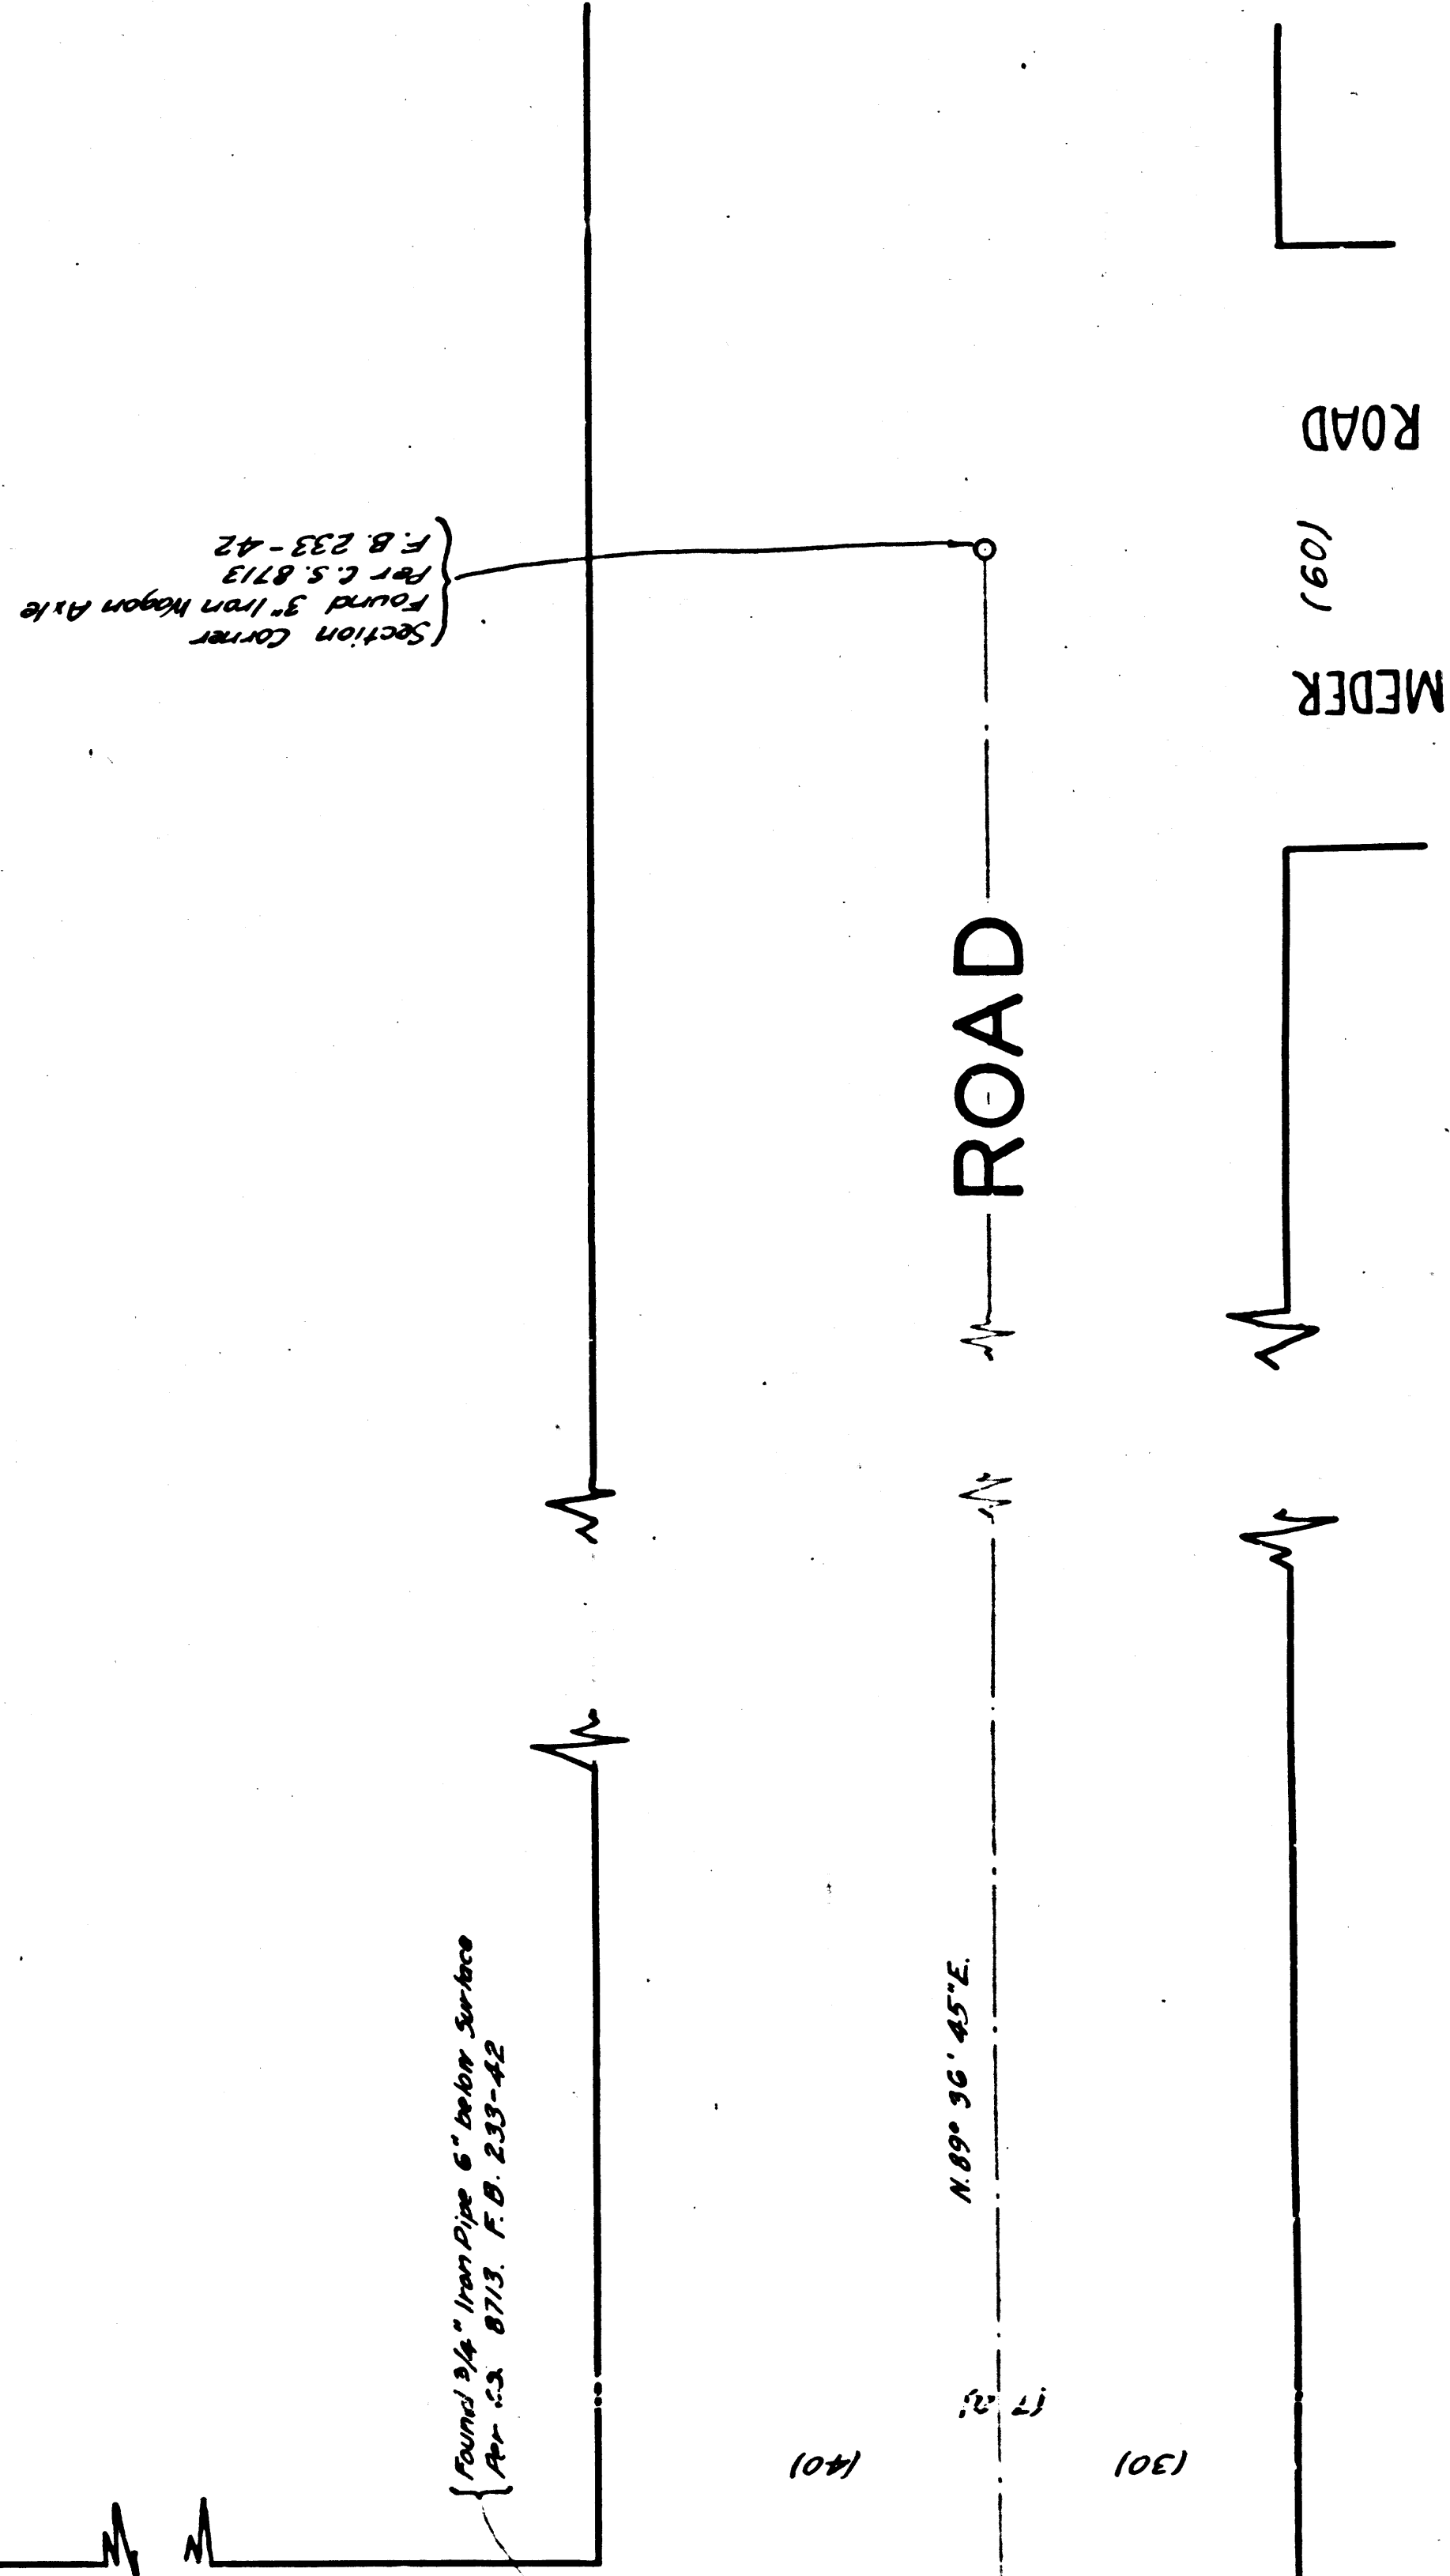

Set Spike Washer and Tin
A. B. 233-36

A 3		OF A 3	
C S	8 9 1 5		

Set First Stake
A. B. 233-36

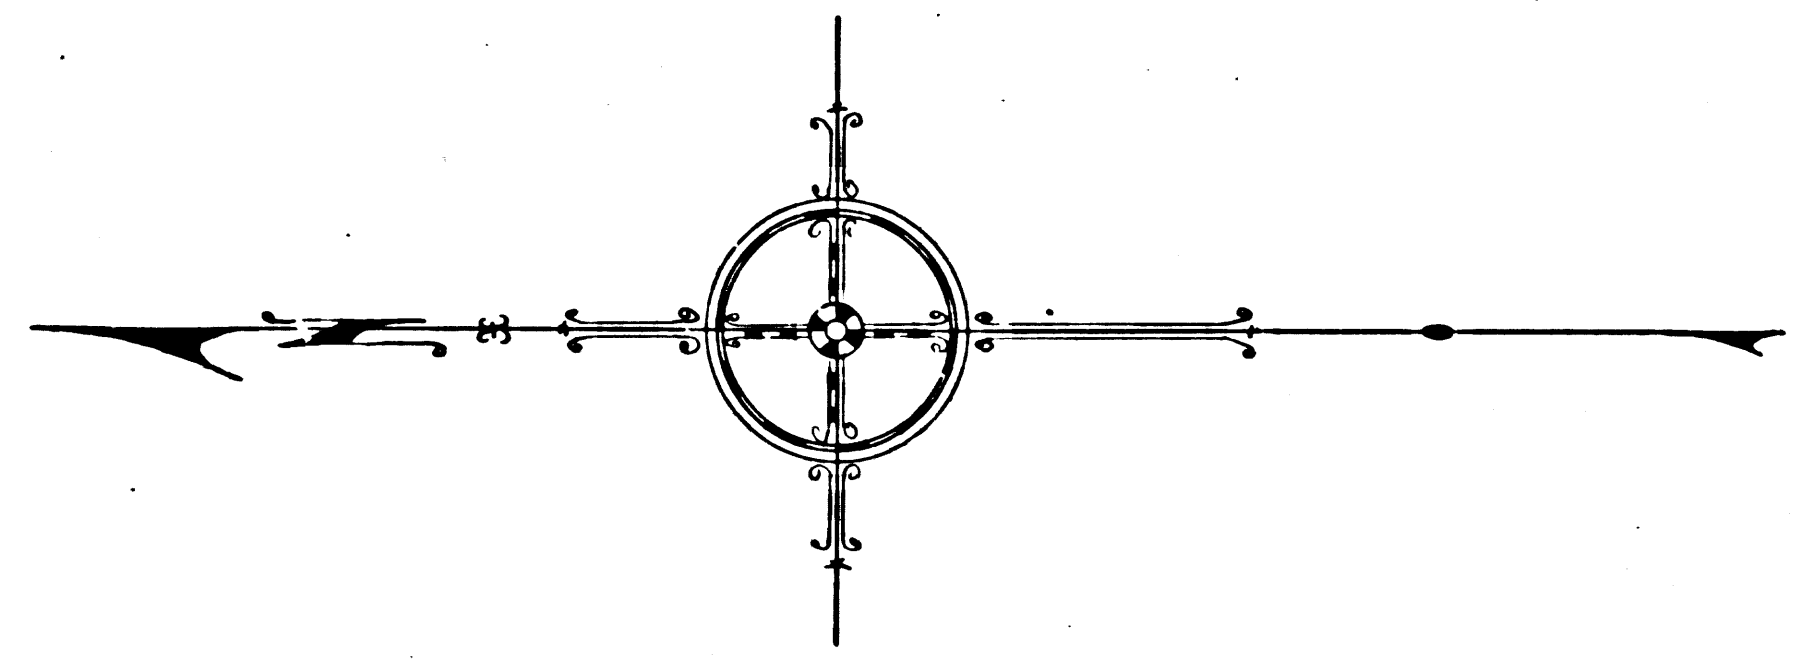

L.A. COUNTY WAREHOUSE PROP
MAP OF
AT
PALMDALE CALIFORNIA
(D. 6433-312)

COUNTY SURVEYORS MAP NO 8915
SCALE - 1 INCH = 120 FT.

J. E. ROCKHOLD - COUNTY SURVEYOR
SURVEYED MARCH 1927.
BEARINGS ARE BASED ON THE BEARING OF
ANAVERDA ROAD PER C. S. 8713.

F. B. 233 - 34 - 47.

FIELD WORK BY: E. A. ROSEGRANS.
OFFICE WORK BY: A. A. ROESER.
CHECKED BY: K. R. McPHERSON.

Sub. 65

Santa Barbara St changed to Avenue Q-12 - D-49-166
Atlanta Ave. " Santa Barbara - D-49-166
Alameda Ave. " 3rd St. East - D-49-141

End of Track

