



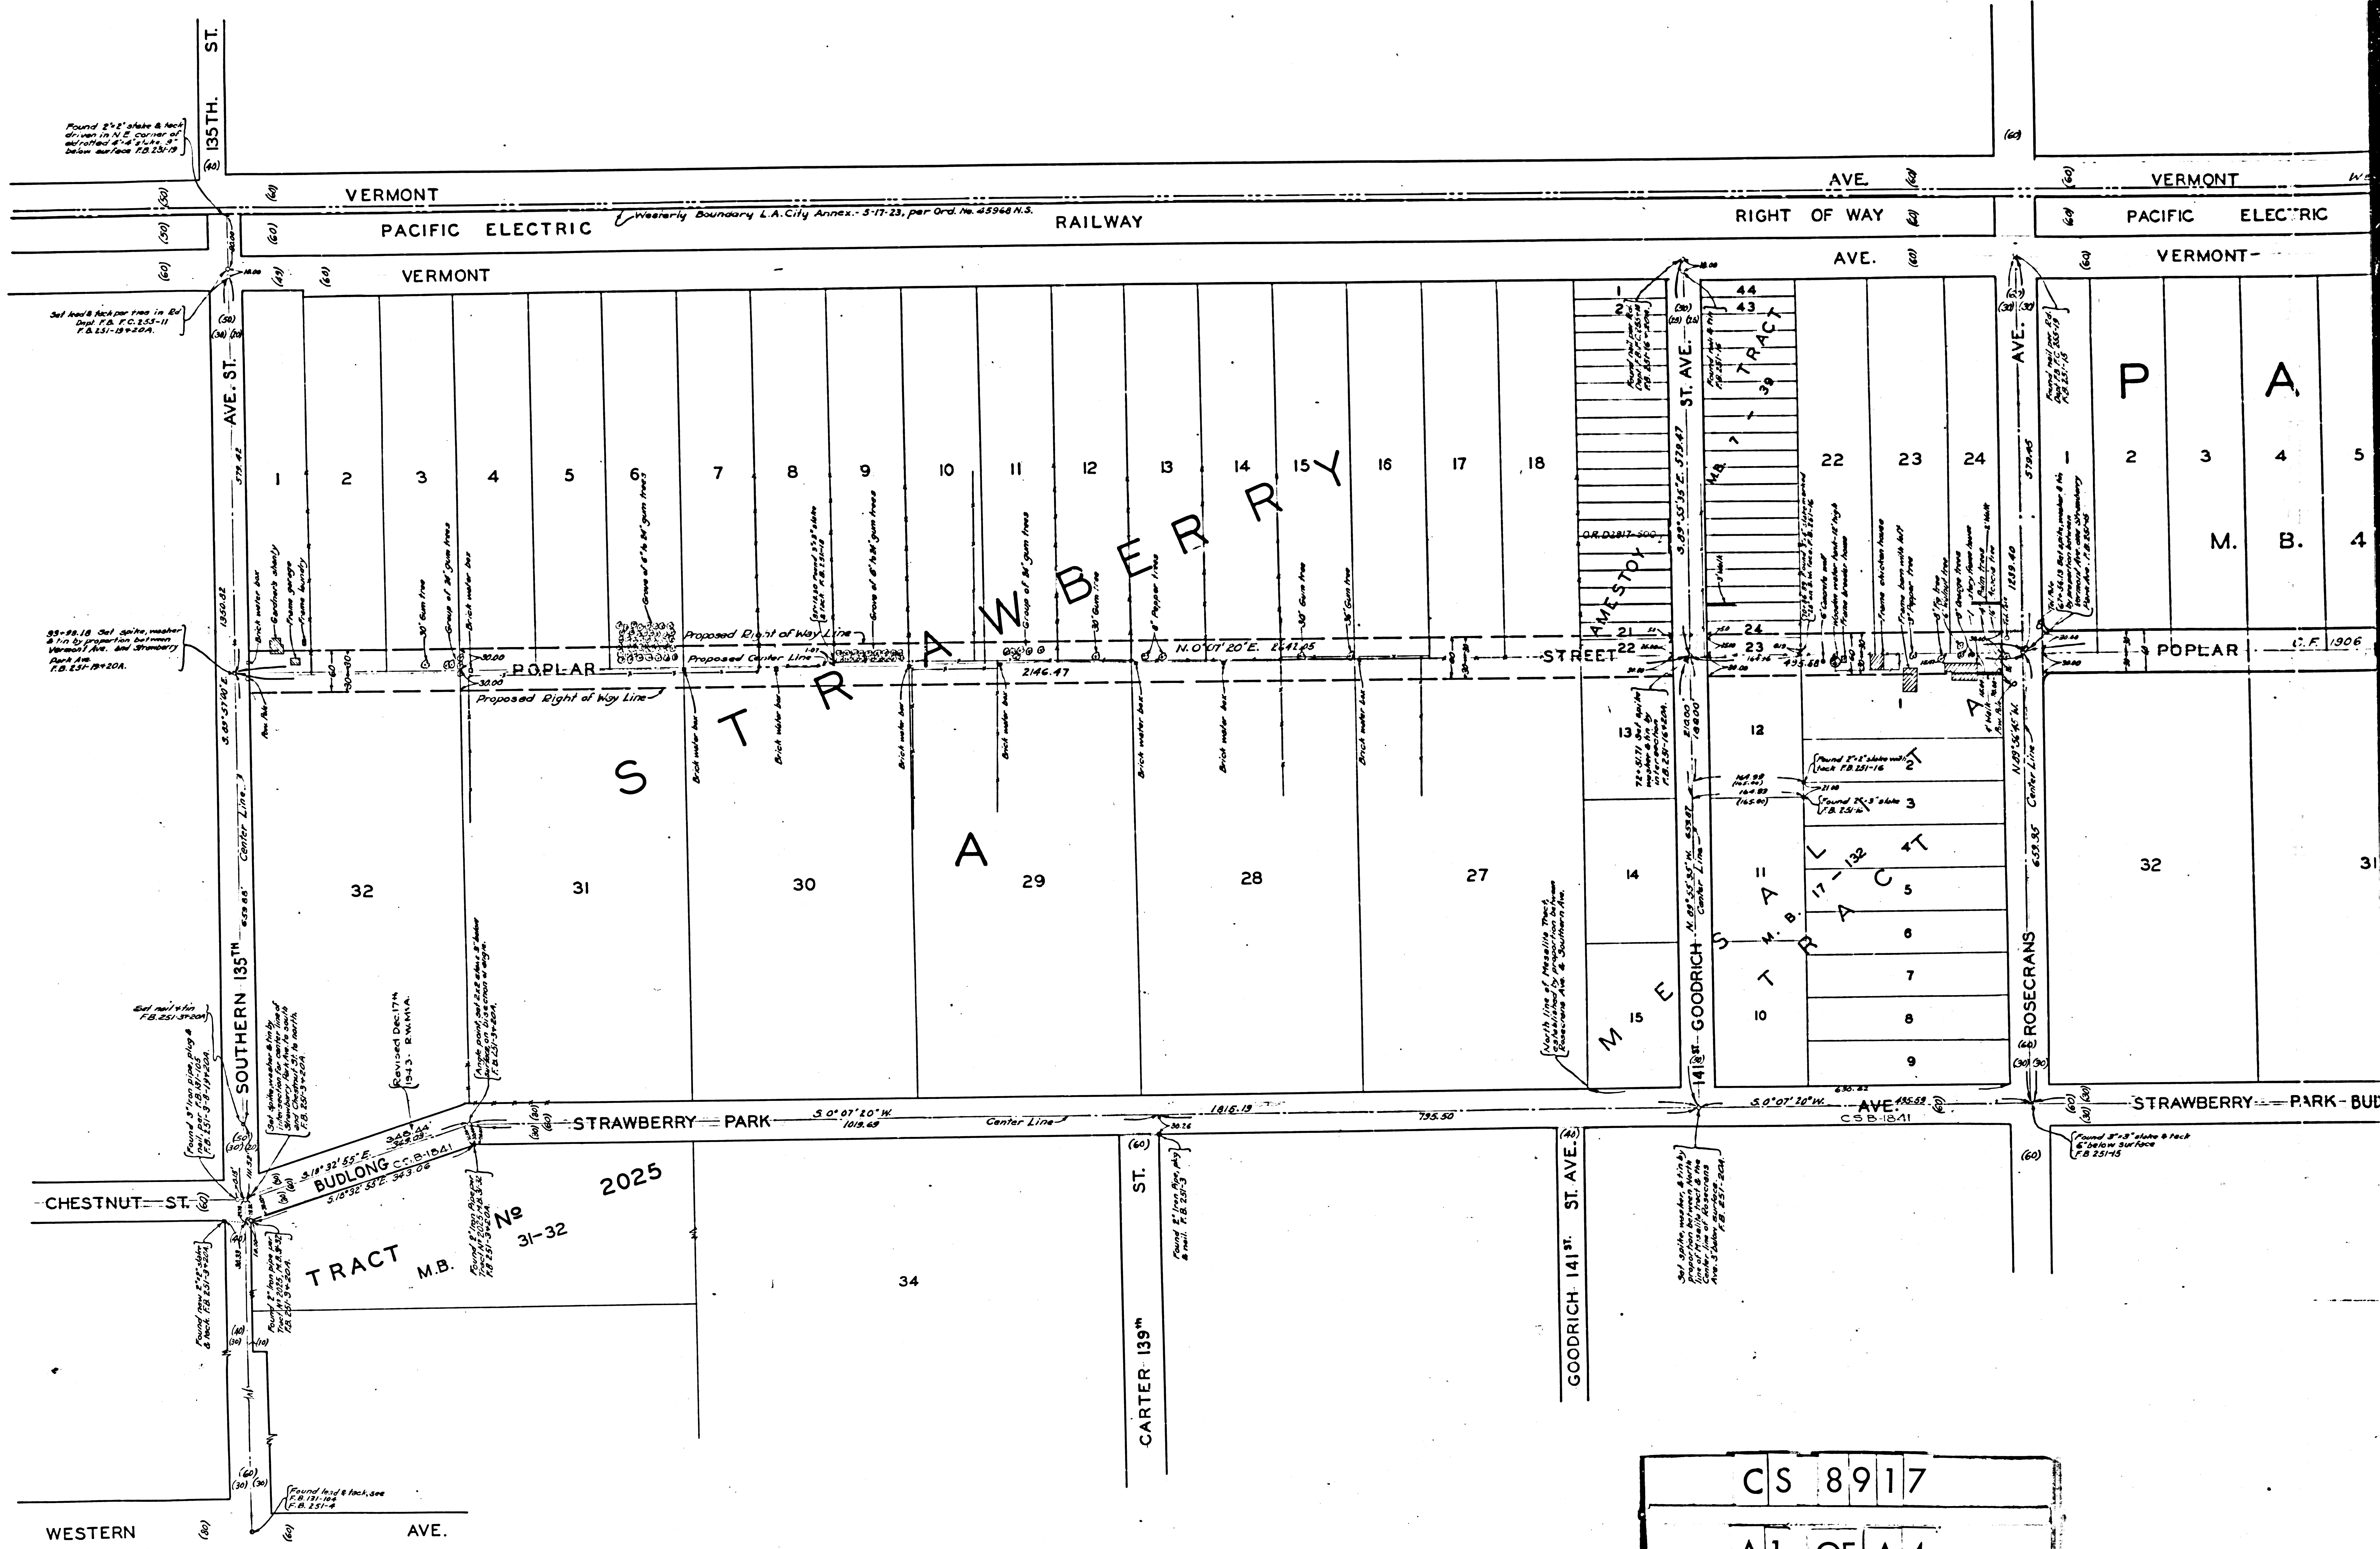

CS 8917
A1 OF A4

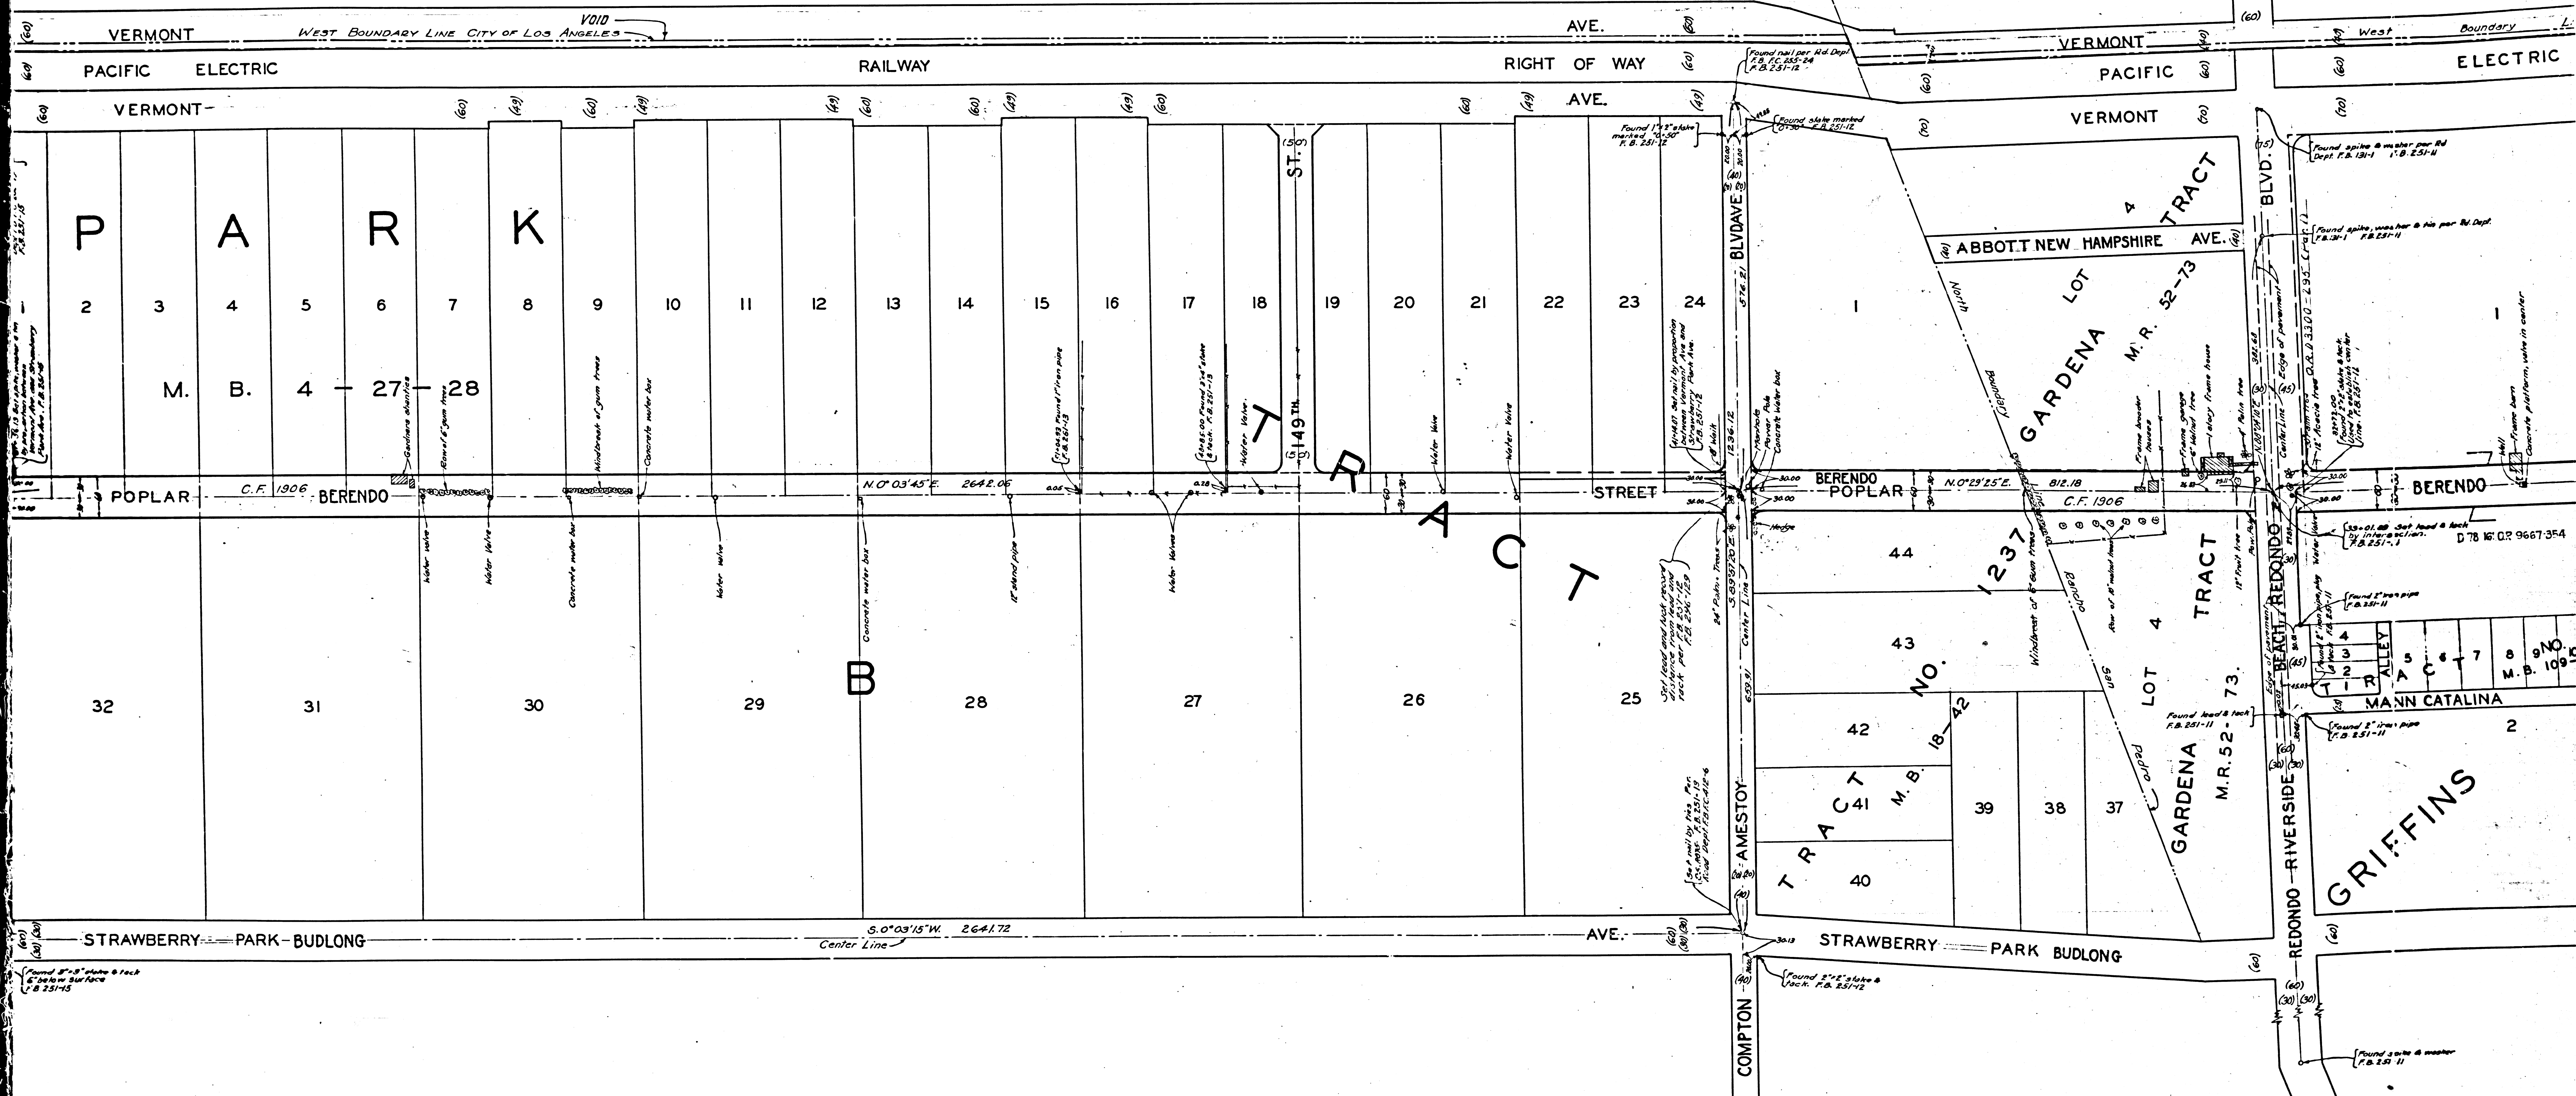

CS	8917
A2	OF A4



CS 8917
A3 OF A4



BERENDO AVENUE
 MAP OF
POPLAR STREET
 FROM
 SOUTHERN AVENUE
 TO
 WALNUT AVENUE

COUNTY SURVEYORS MAP NO. 8917
 SCALE - 1 INCH = 100 FT.

ACQUISITION AND IMPROVEMENT DISTRICT NO. 78
 WORK ORDER NO. 4078

J.E. ROCKHOLD - COUNTY SURVEYOR
 SURVEYED JAN. AND FEB. 1927

SURVEYED UNDER INSTRUCTIONS OF THE
 BOARD OF SUPERVISORS PER ORDER DATED
 OCTOBER 11, 1926

BEARINGS ARE BASED ON THE BEARING OF
 THE CENTER LINE OF RIVERSIDE-REDONDO
 BLVD. AS SHOWN ON C.S. 8218 SHT. 1

F.B. 251 - 1 - 19

FIELD WORK BY... L.A. MCGILLIVRAY
 OFFICE WORK BY... F.A. WOOD
 CHECKED BY... C.W. PAIGE

CS 8917
A 4 OF A 4

SHT. 20
 Riverside-Redondo Blvd. changed to Redondo Beach Blvd.-D 88-123, Res. 17, Sec. 31
 Poplar St.-Wallin Ave. - Berendo Ave. -D 88-123, " 17, " 2