



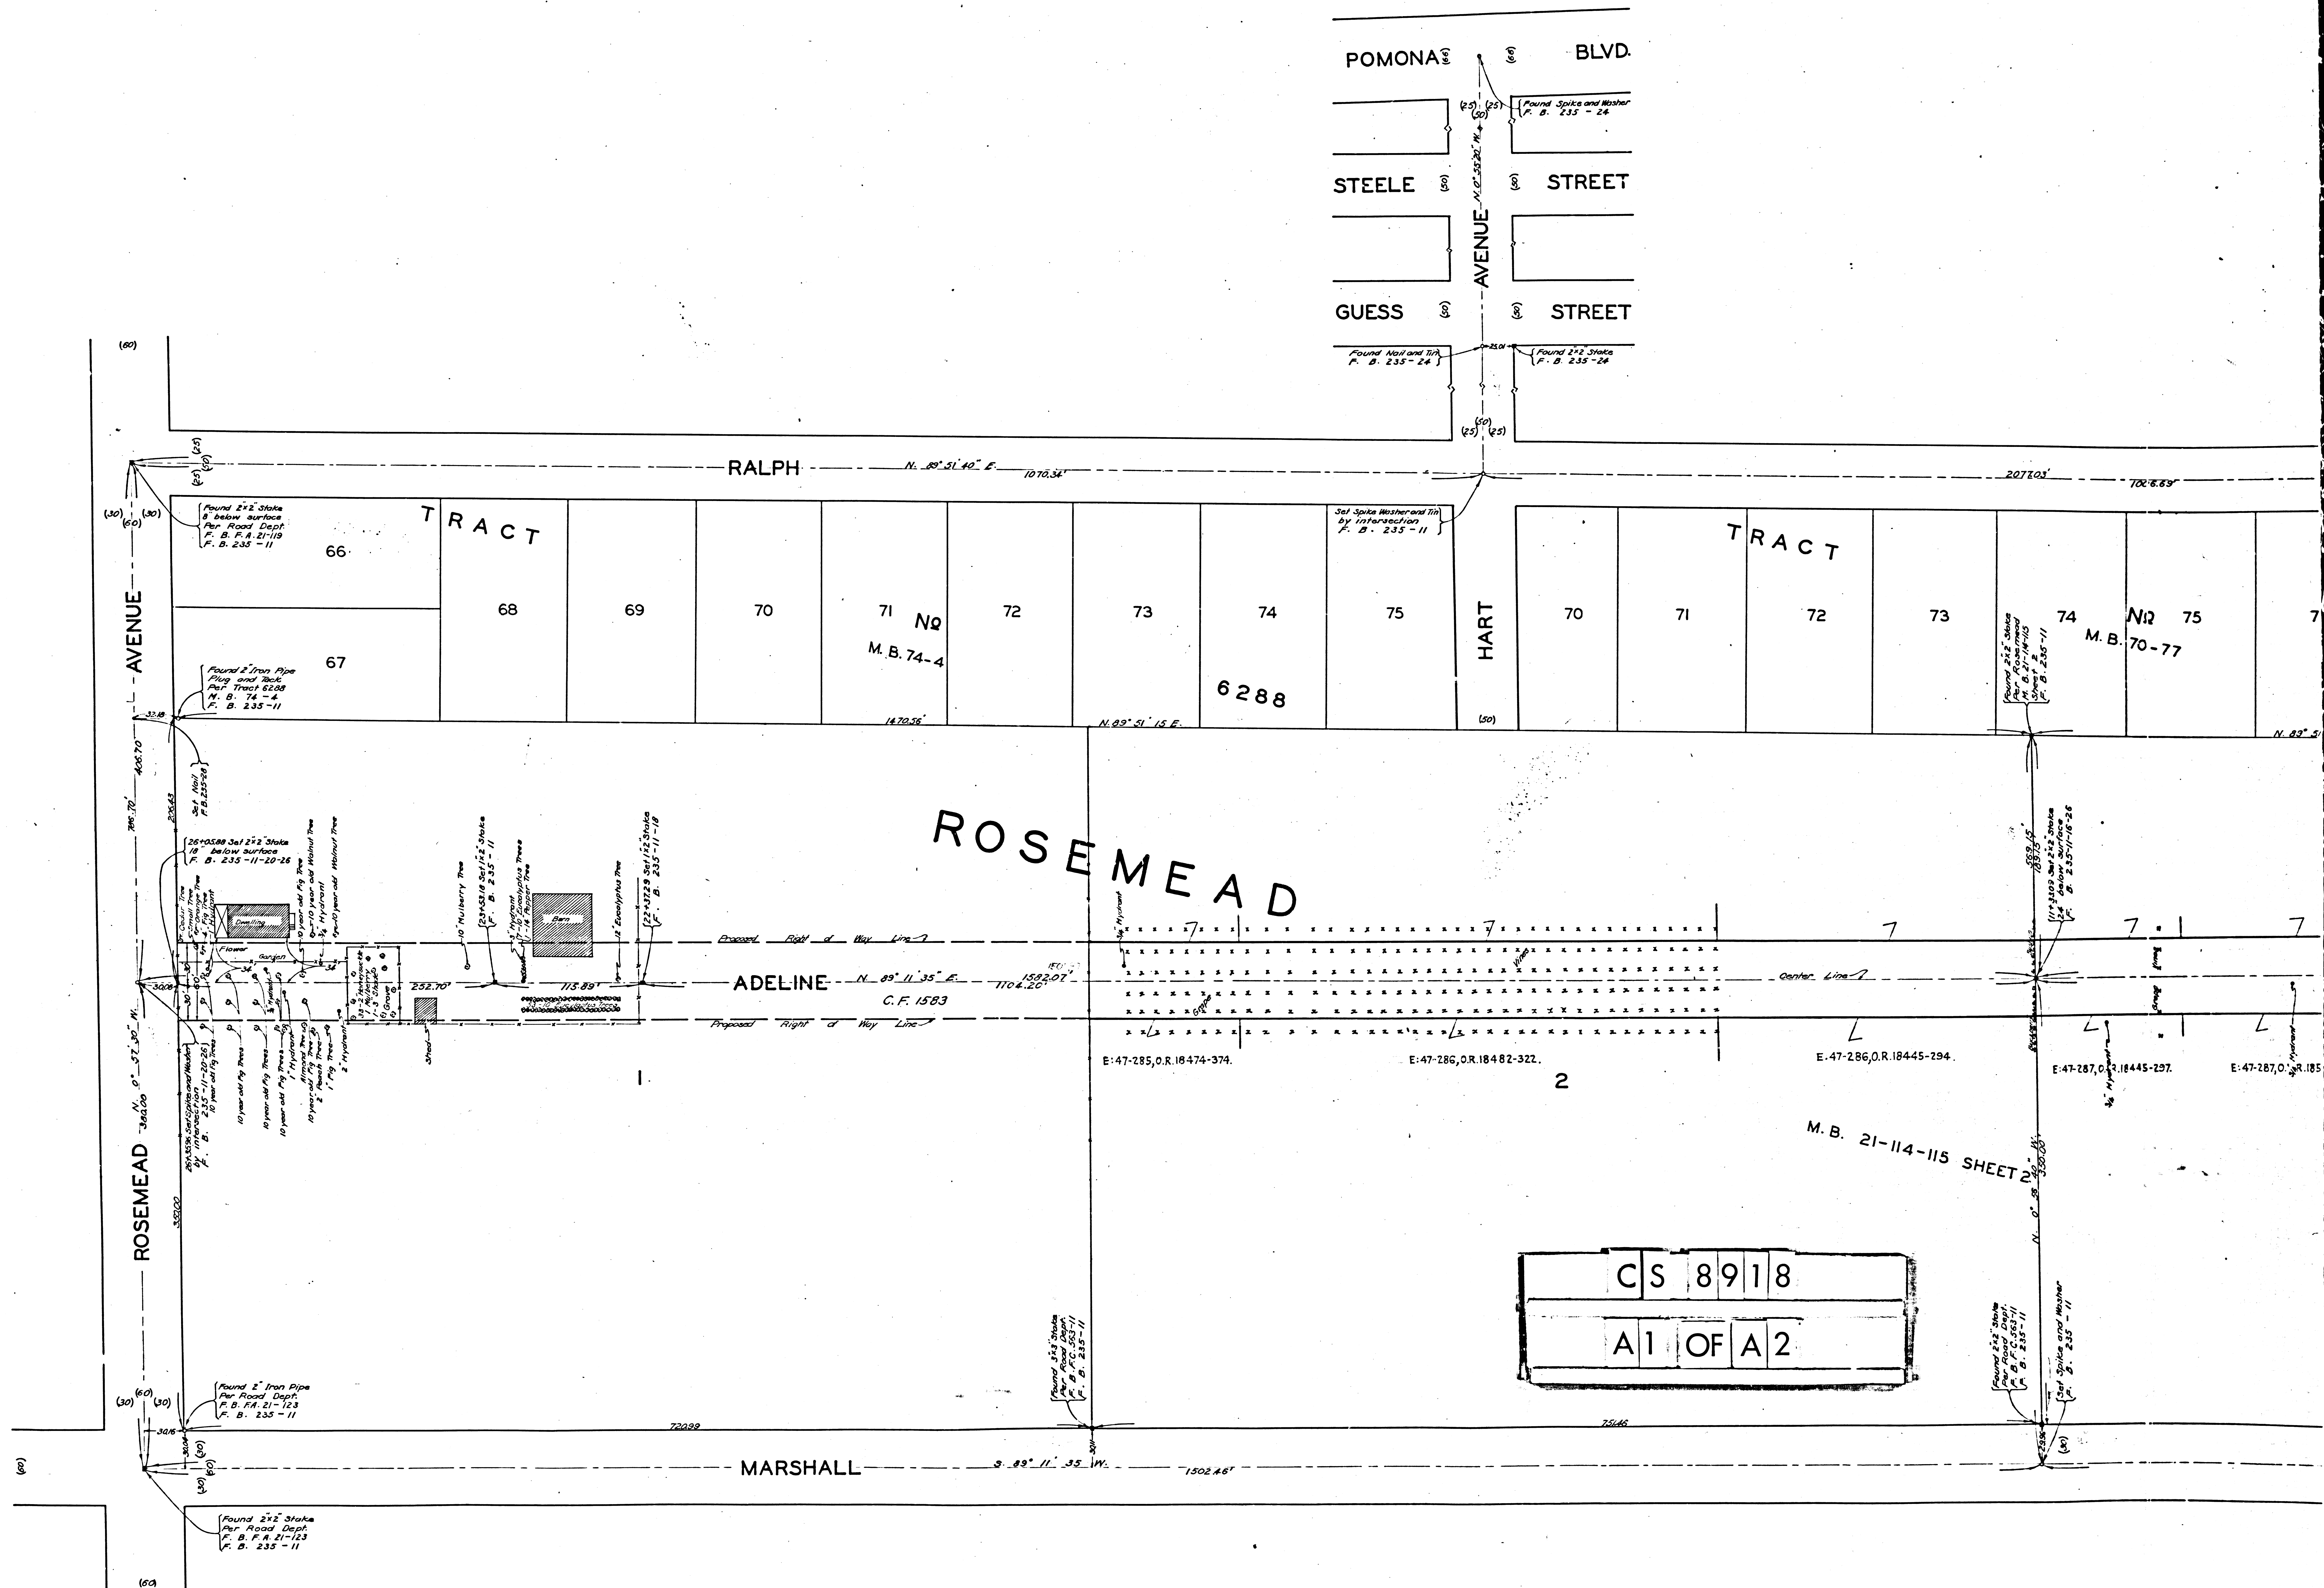

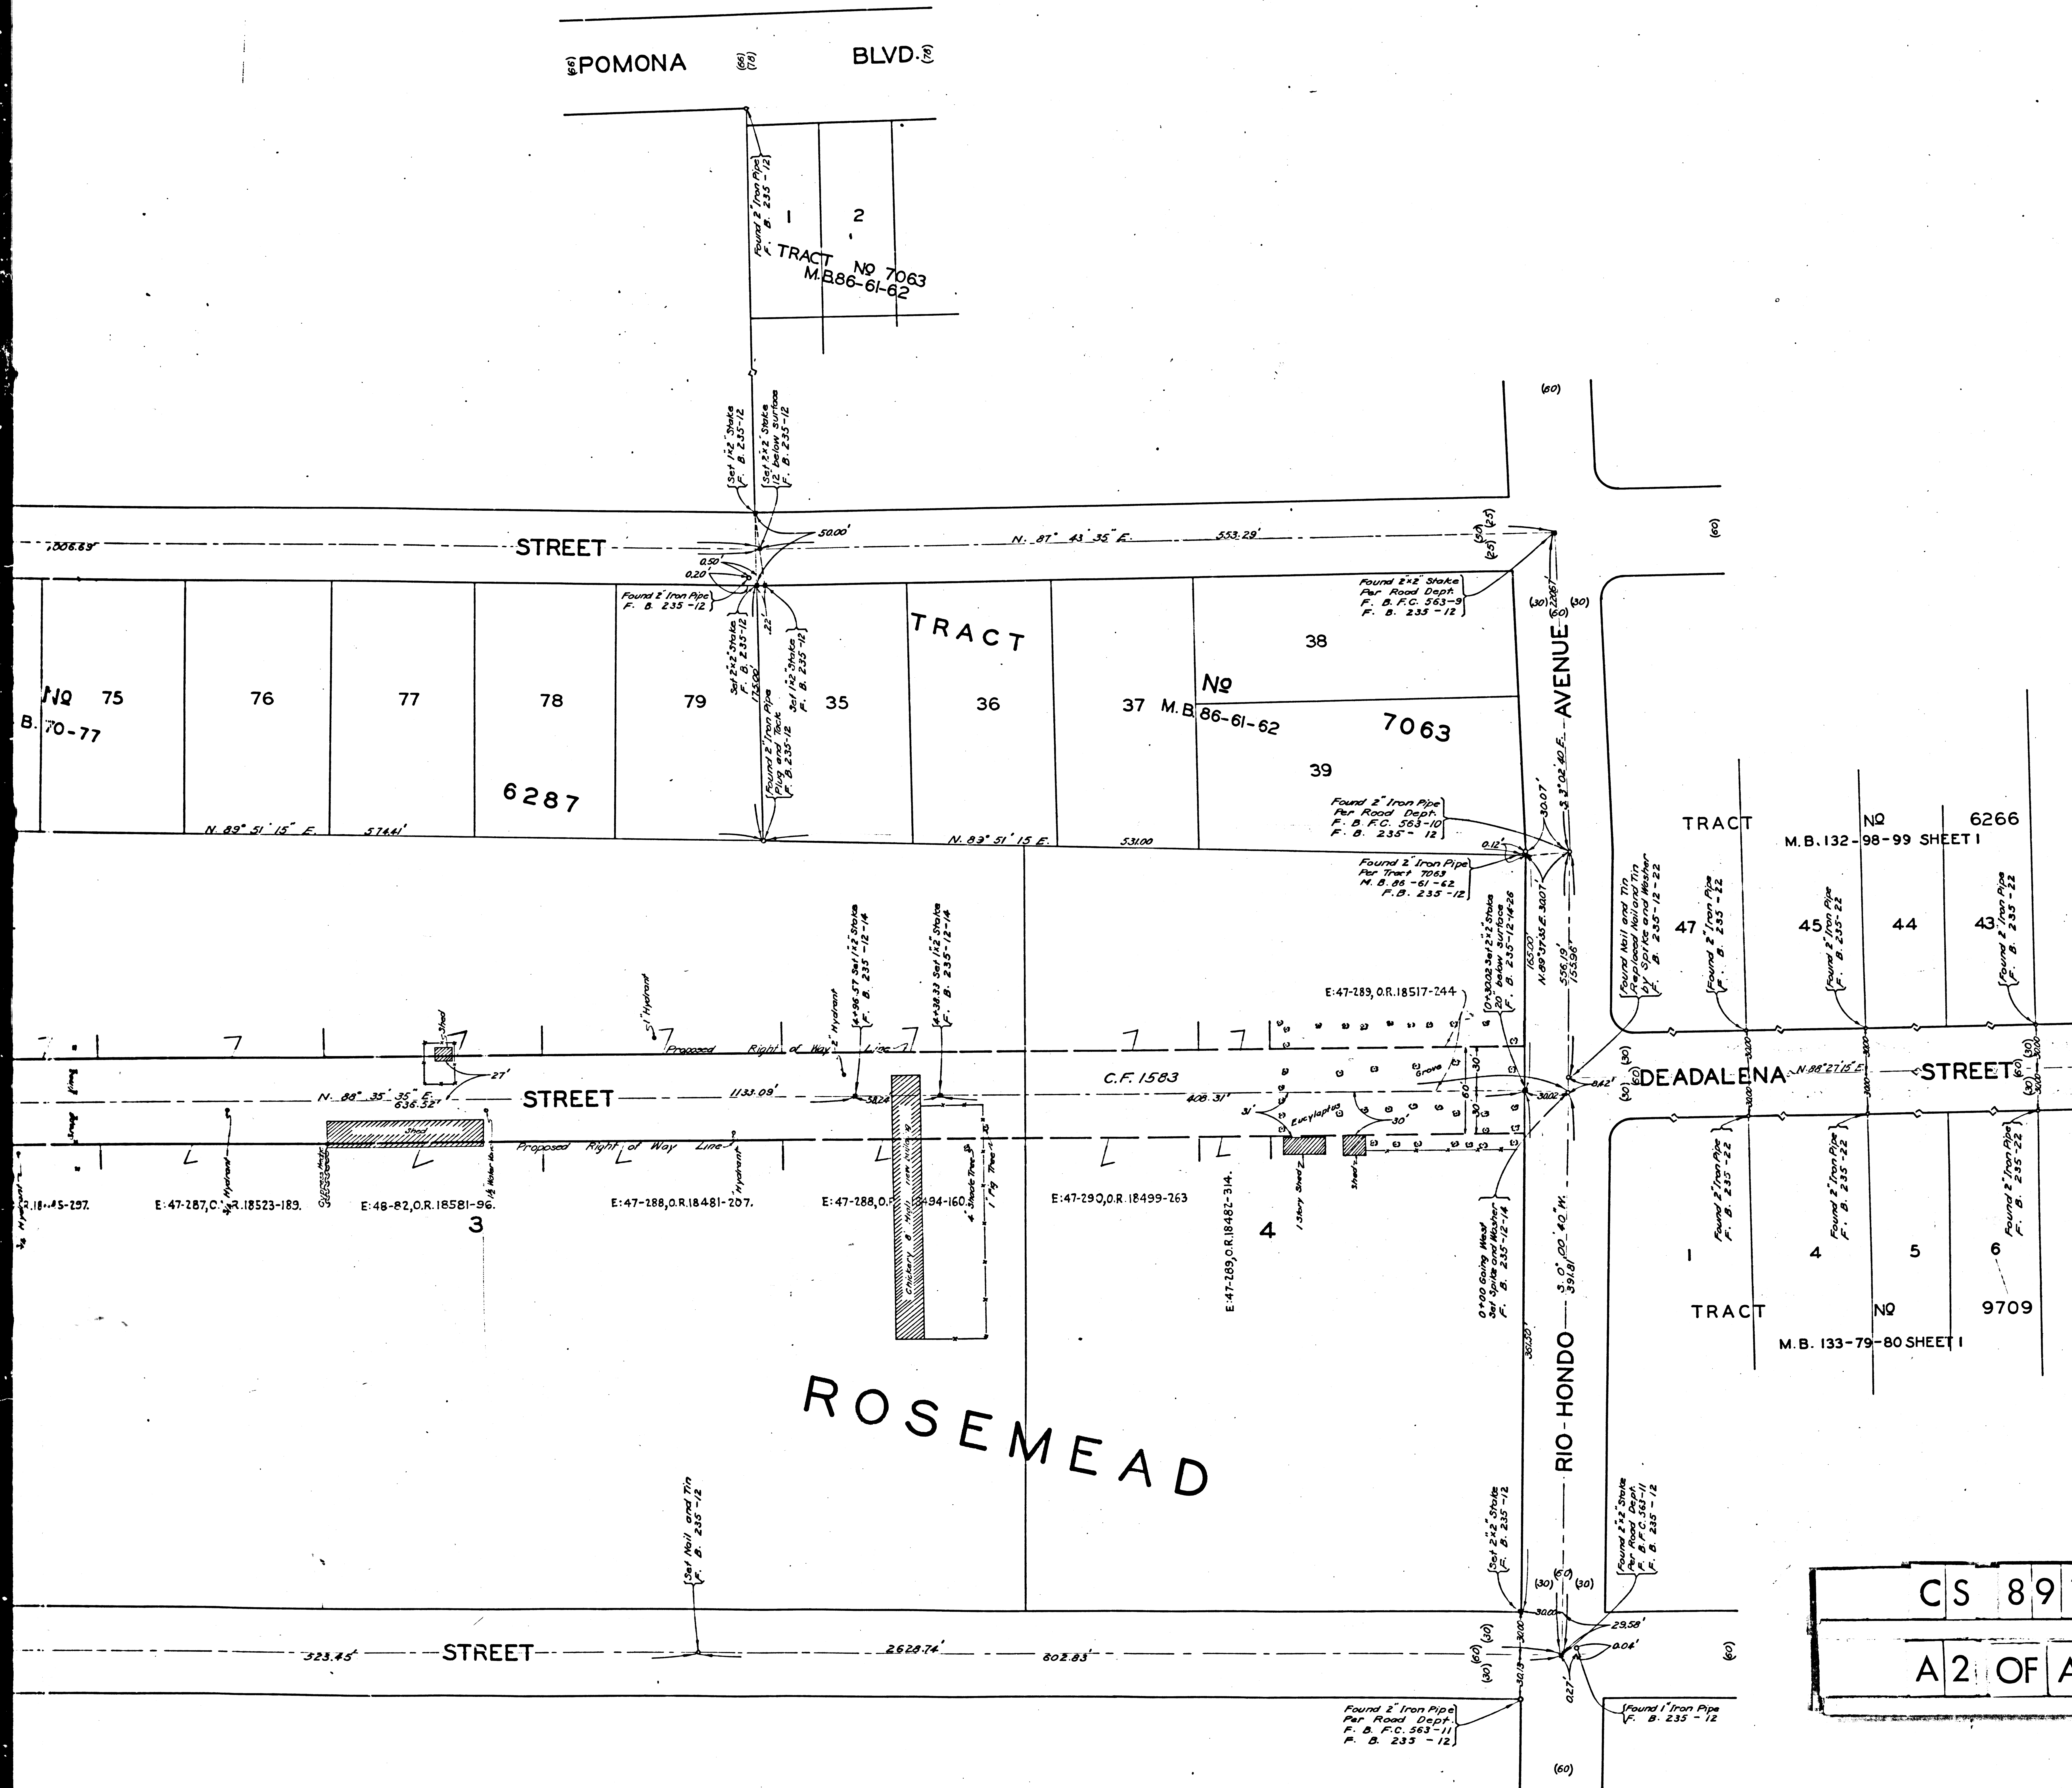

MAP OF
ADELINE STREET
 FROM
ROSEMEAD AVENUE
 TO
RIO HONDO AVENUE
 COUNTY SURVEYORS MAP NO 8918
 SCALE - 1 INCH = 50 FT.

ACQUISITION AND IMPROVEMENT DISTRICT NO. 100.
 WORK ORDER NO. 4100.

J.E. ROCKHOLD - COUNTY SURVEYOR
 SURVEYED MAR. & APR. 1927.

SURVEYED UNDER INSTRUCTIONS OF THE
 BOARD OF SUPERVISORS PER ORDER DATED
 FEBRUARY 7, 1927.

BEARINGS ARE BASED ON THE BEARING OF
 ROSEMEAD AVENUE PER TRACT 6288 M.B. 74-4.

F.B. 235 - 10-29.

FIELD WORK BY AN. HELLSTROM.
 OFFICE WORK BY C.J. TERRY.
 CHECKED BY C.W. PAIGE.

CS 8918
 A2 OF A2