


MAP SHOWING
CHANGE OF LOCATION
OF
DOWNEY ROAD
FROM
LORENA STREET TO INDUSTRIAL WAY
Traced from L.A. City Engineer's Map 6525 May 1927
Scale: 1" = 40'

INDEX 7

Dedication of Downey Road - Ord. 58485
Establishing street names - Ord. 58536
Downey Road chg. to Grande Vista Ave. - Ord. 82785

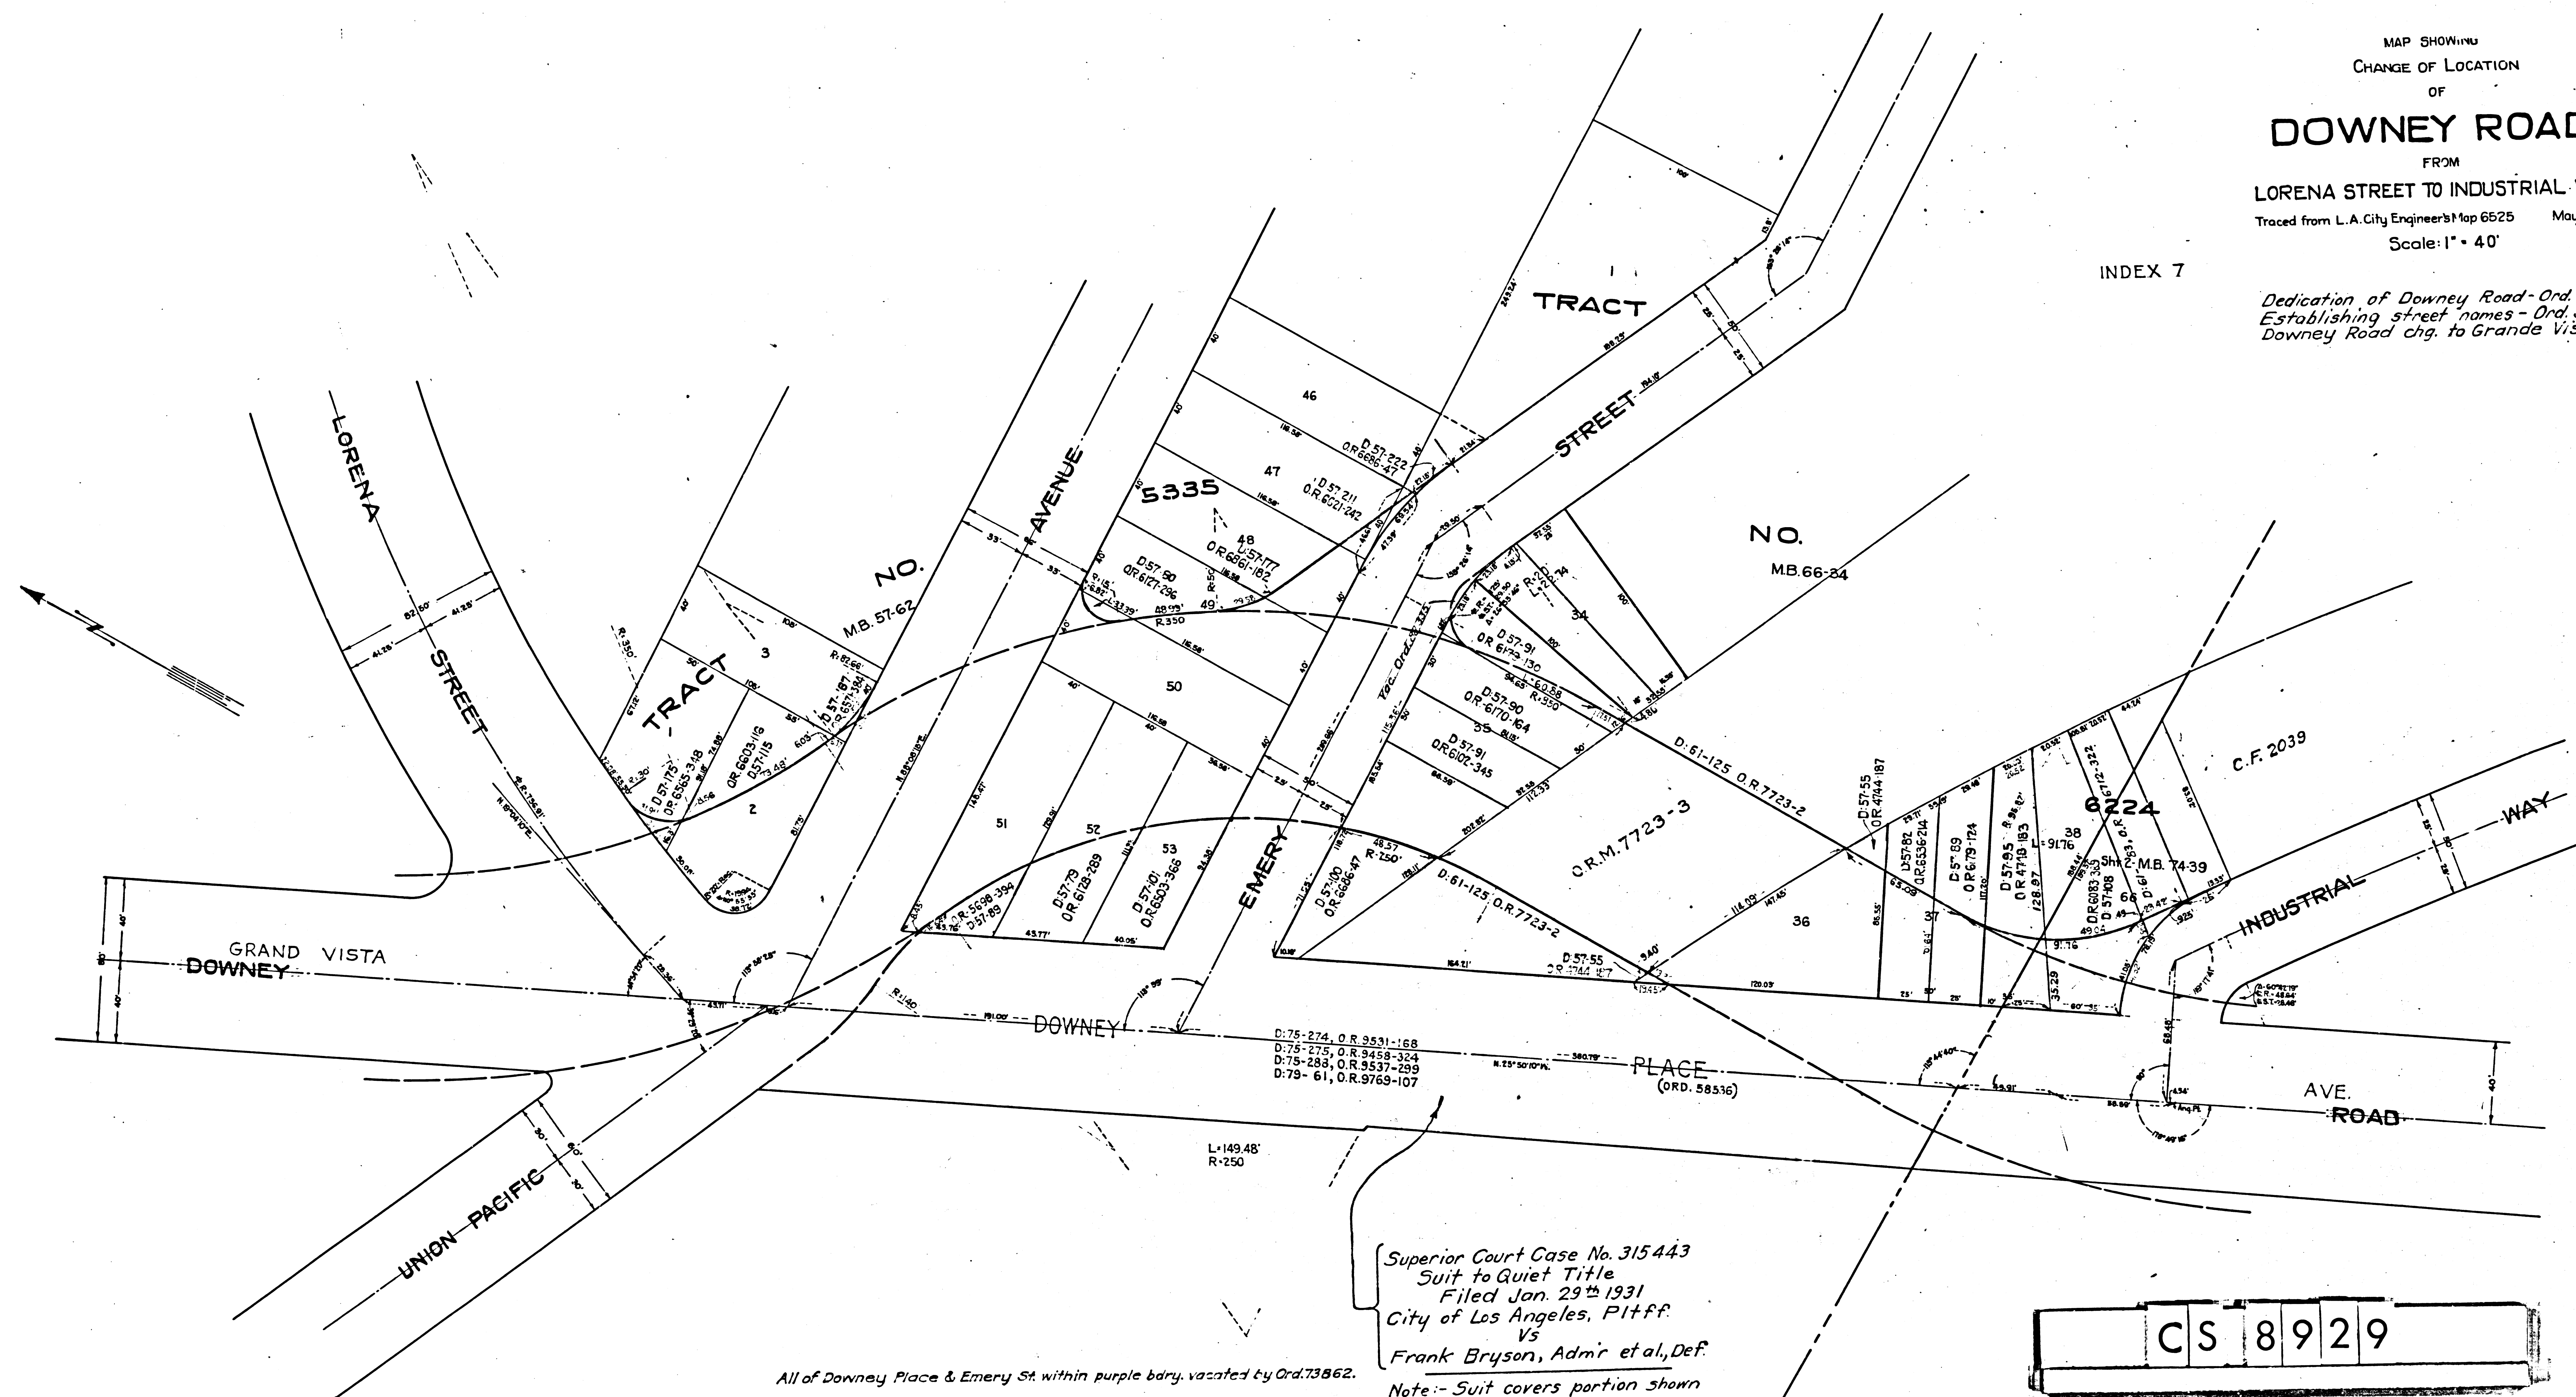

All of Downey Place & Emery St within purple bary, vacated by Ord. 73862.

Superior Court Case No. 315443
Suit to Quiet Title
Filed Jan. 29th 1931
City of Los Angeles, Pltff.
Vs
Frank Bryson, Admr et al, Def.

Note: Suit covers portion shown
in violet on this map.
Judgment in favor of Plaintiff
rendered May 21st., 1931.

D. 84-166, O. R. 10822-380

CS 8929