



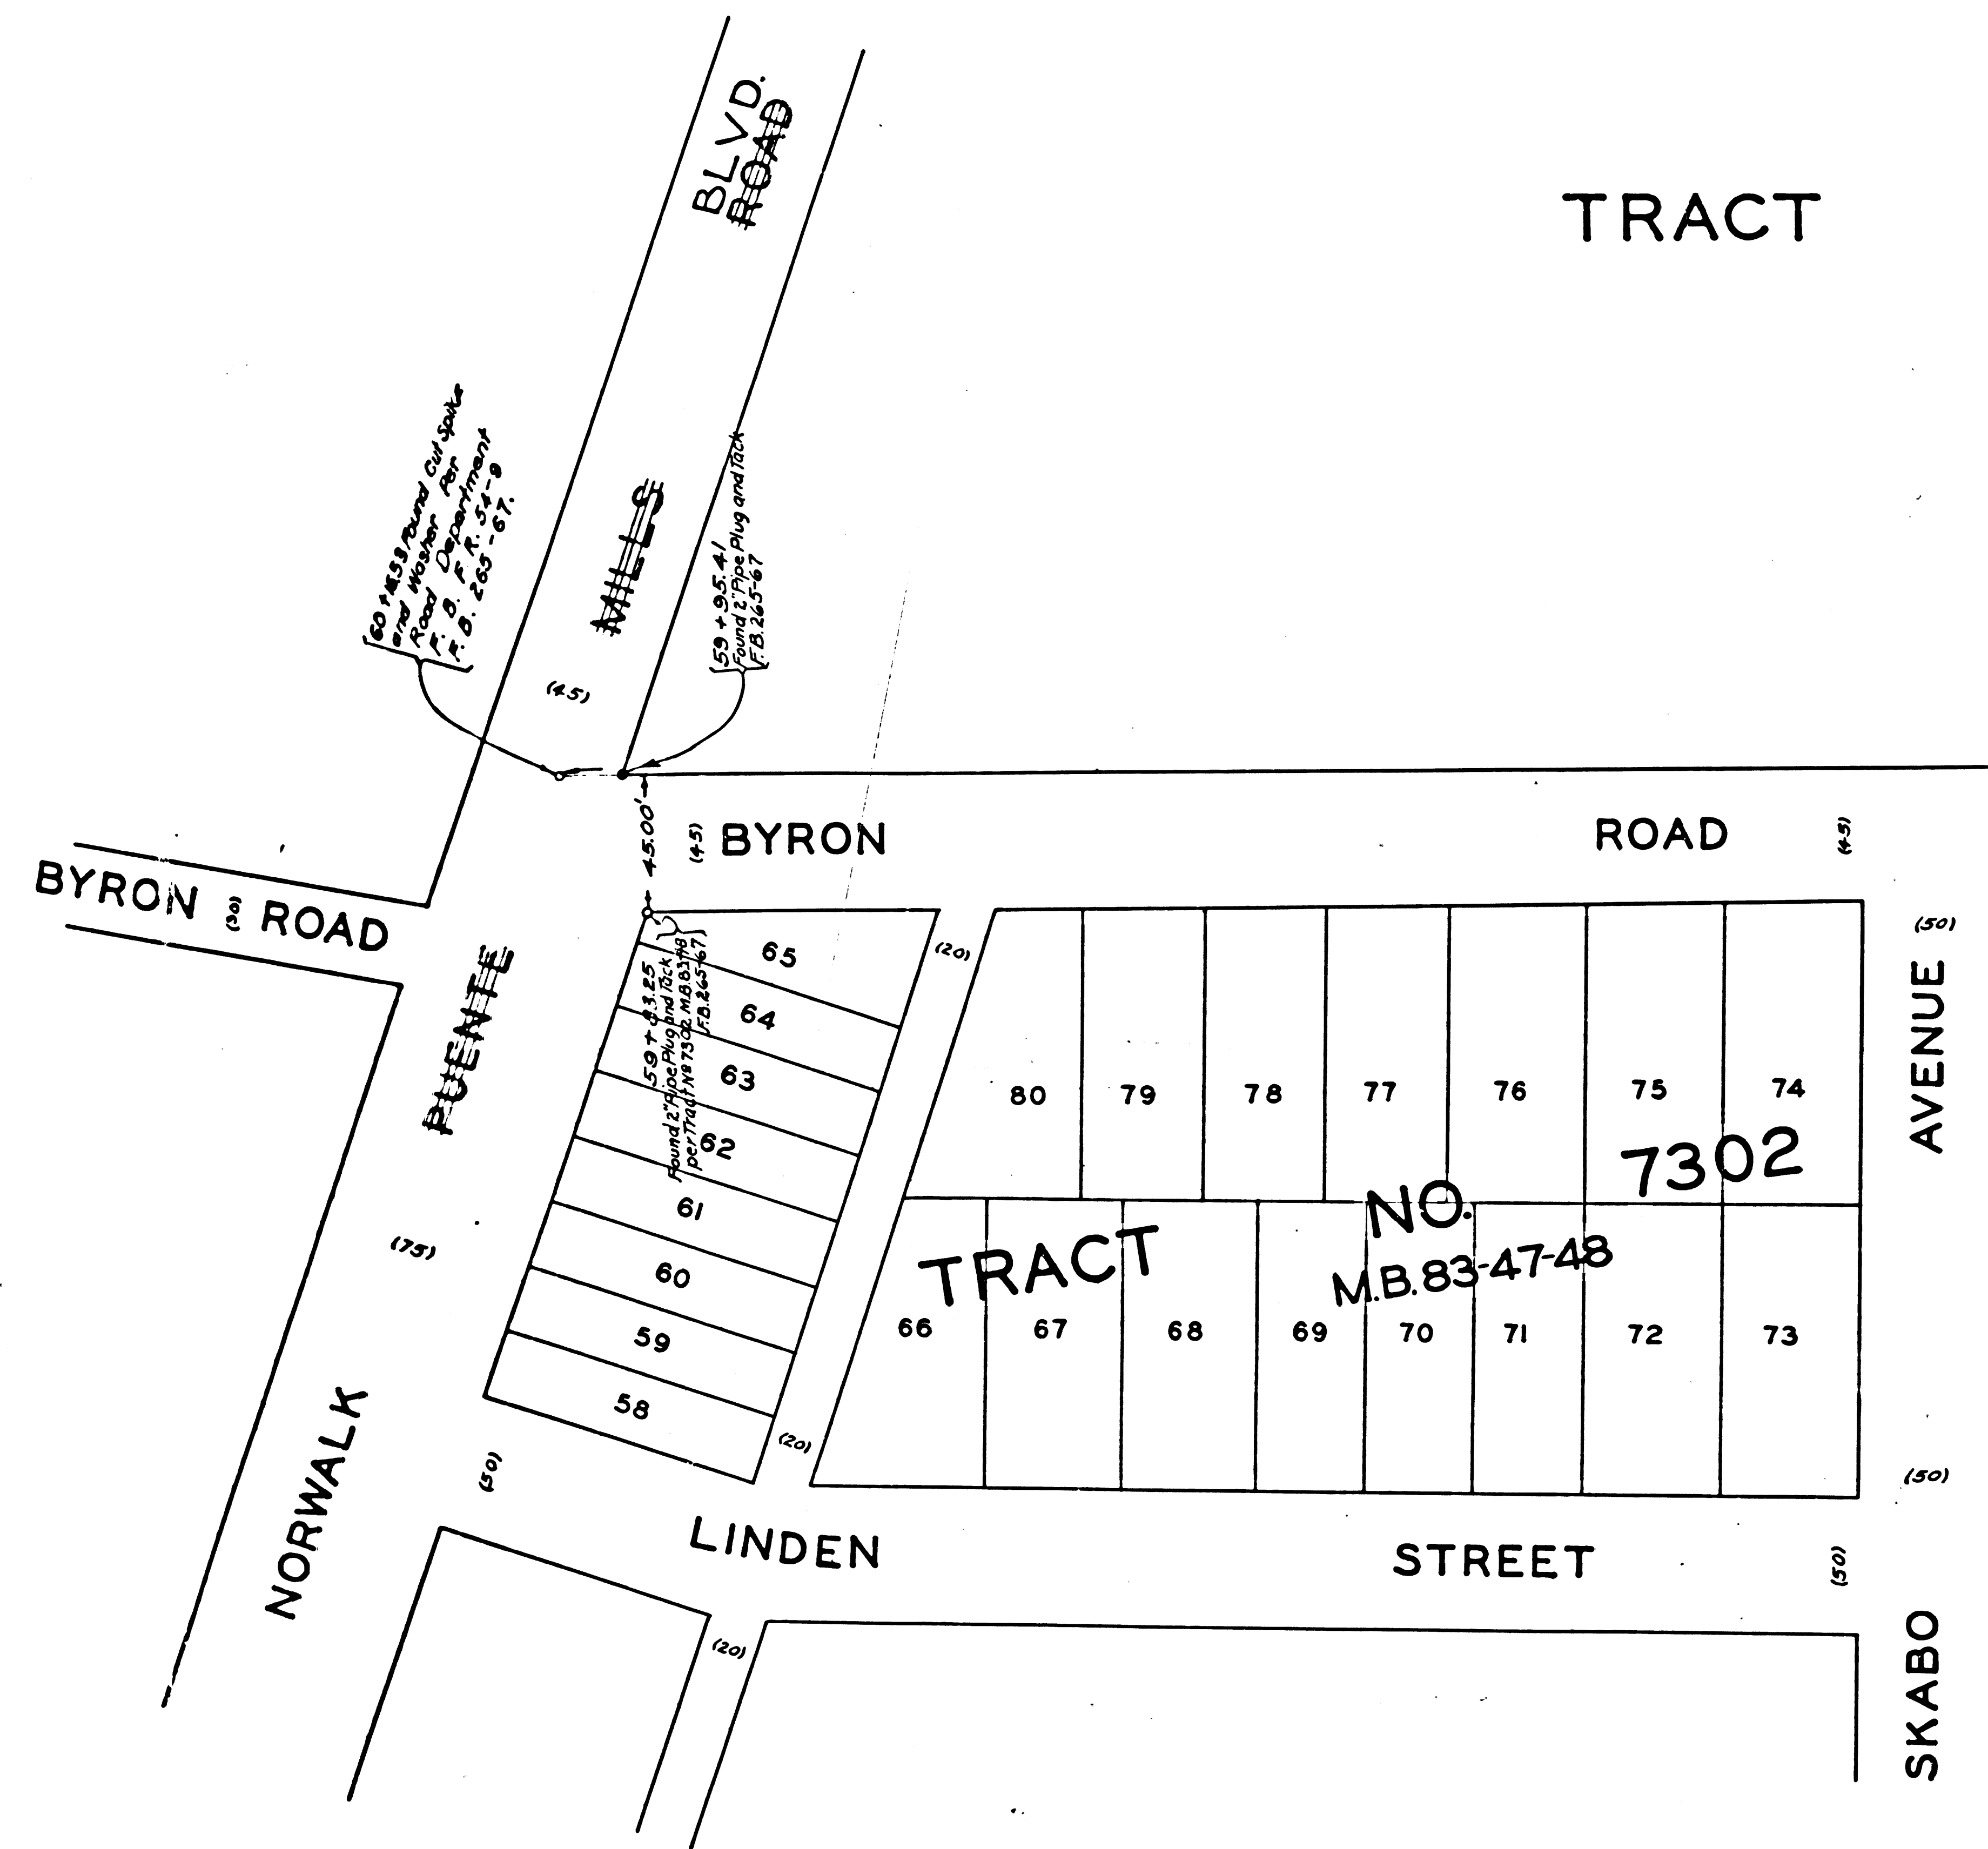


TRACT

NO.
M.R. 32-18

4

COLIMA

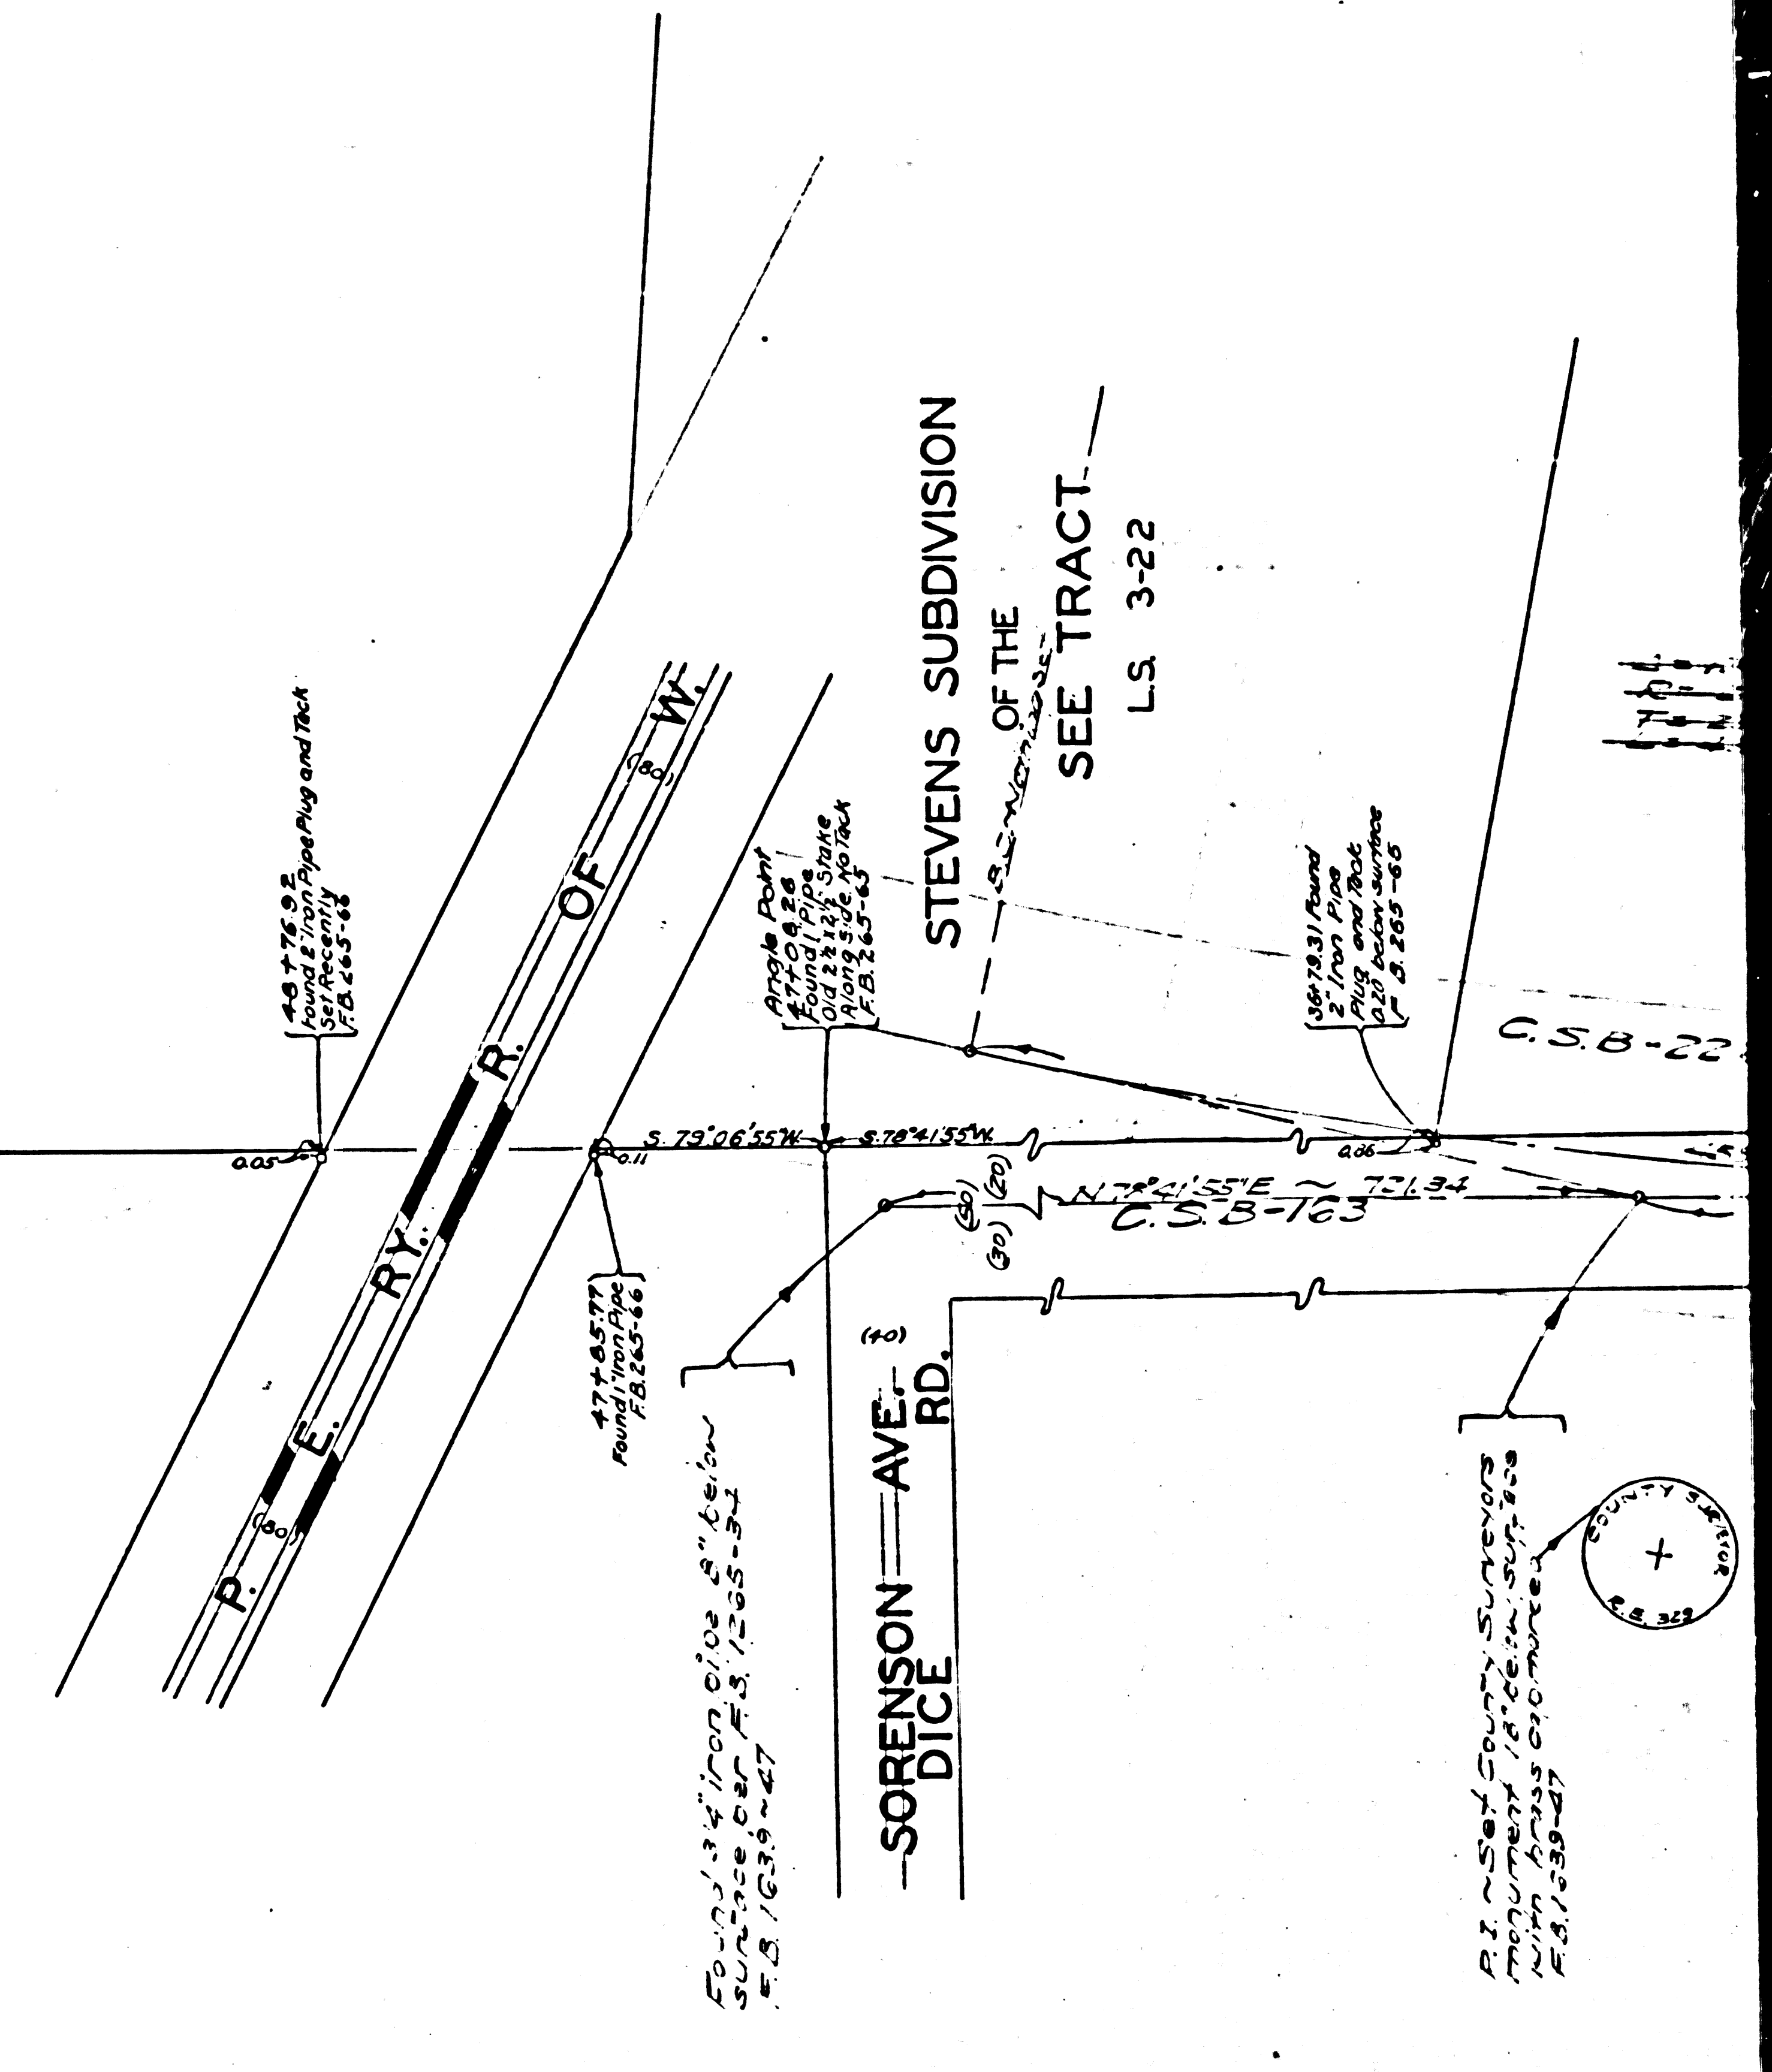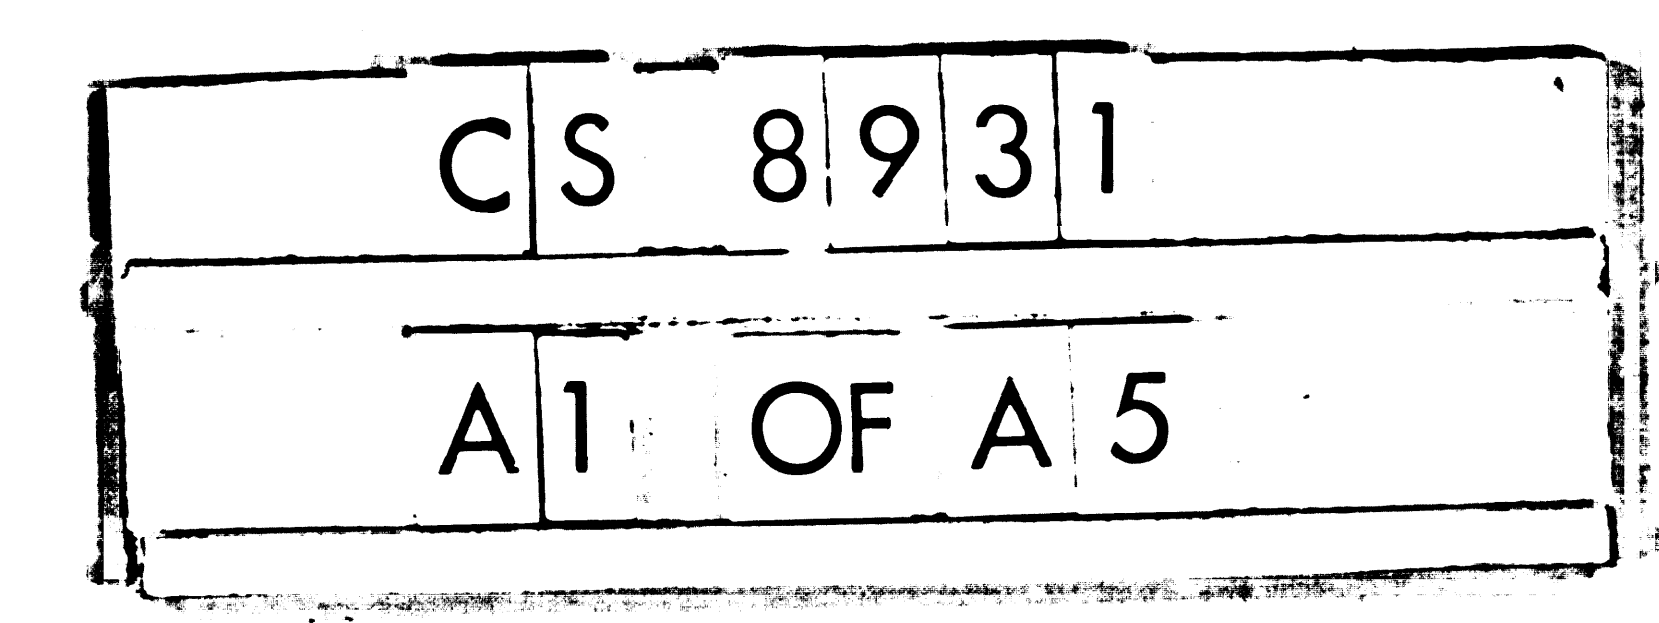


STEVENS SUBDIVISION
OF THE
SEE TRACT
LS. 3-22

Found 3" Iron Pipe with
Spike in top, 0.30' below the
surface per L.S. 20-50.
F.B. 265-103

Found 2" Iron Pipe, Plug and Tack
Flush with surface per L.S. 20-50
F.B. 265-103

Found 2" Iron Pipe, Plug and Tack in
Southernly side of Eucalyptus tree per
L.S. 20-50.
F.B. 265-103

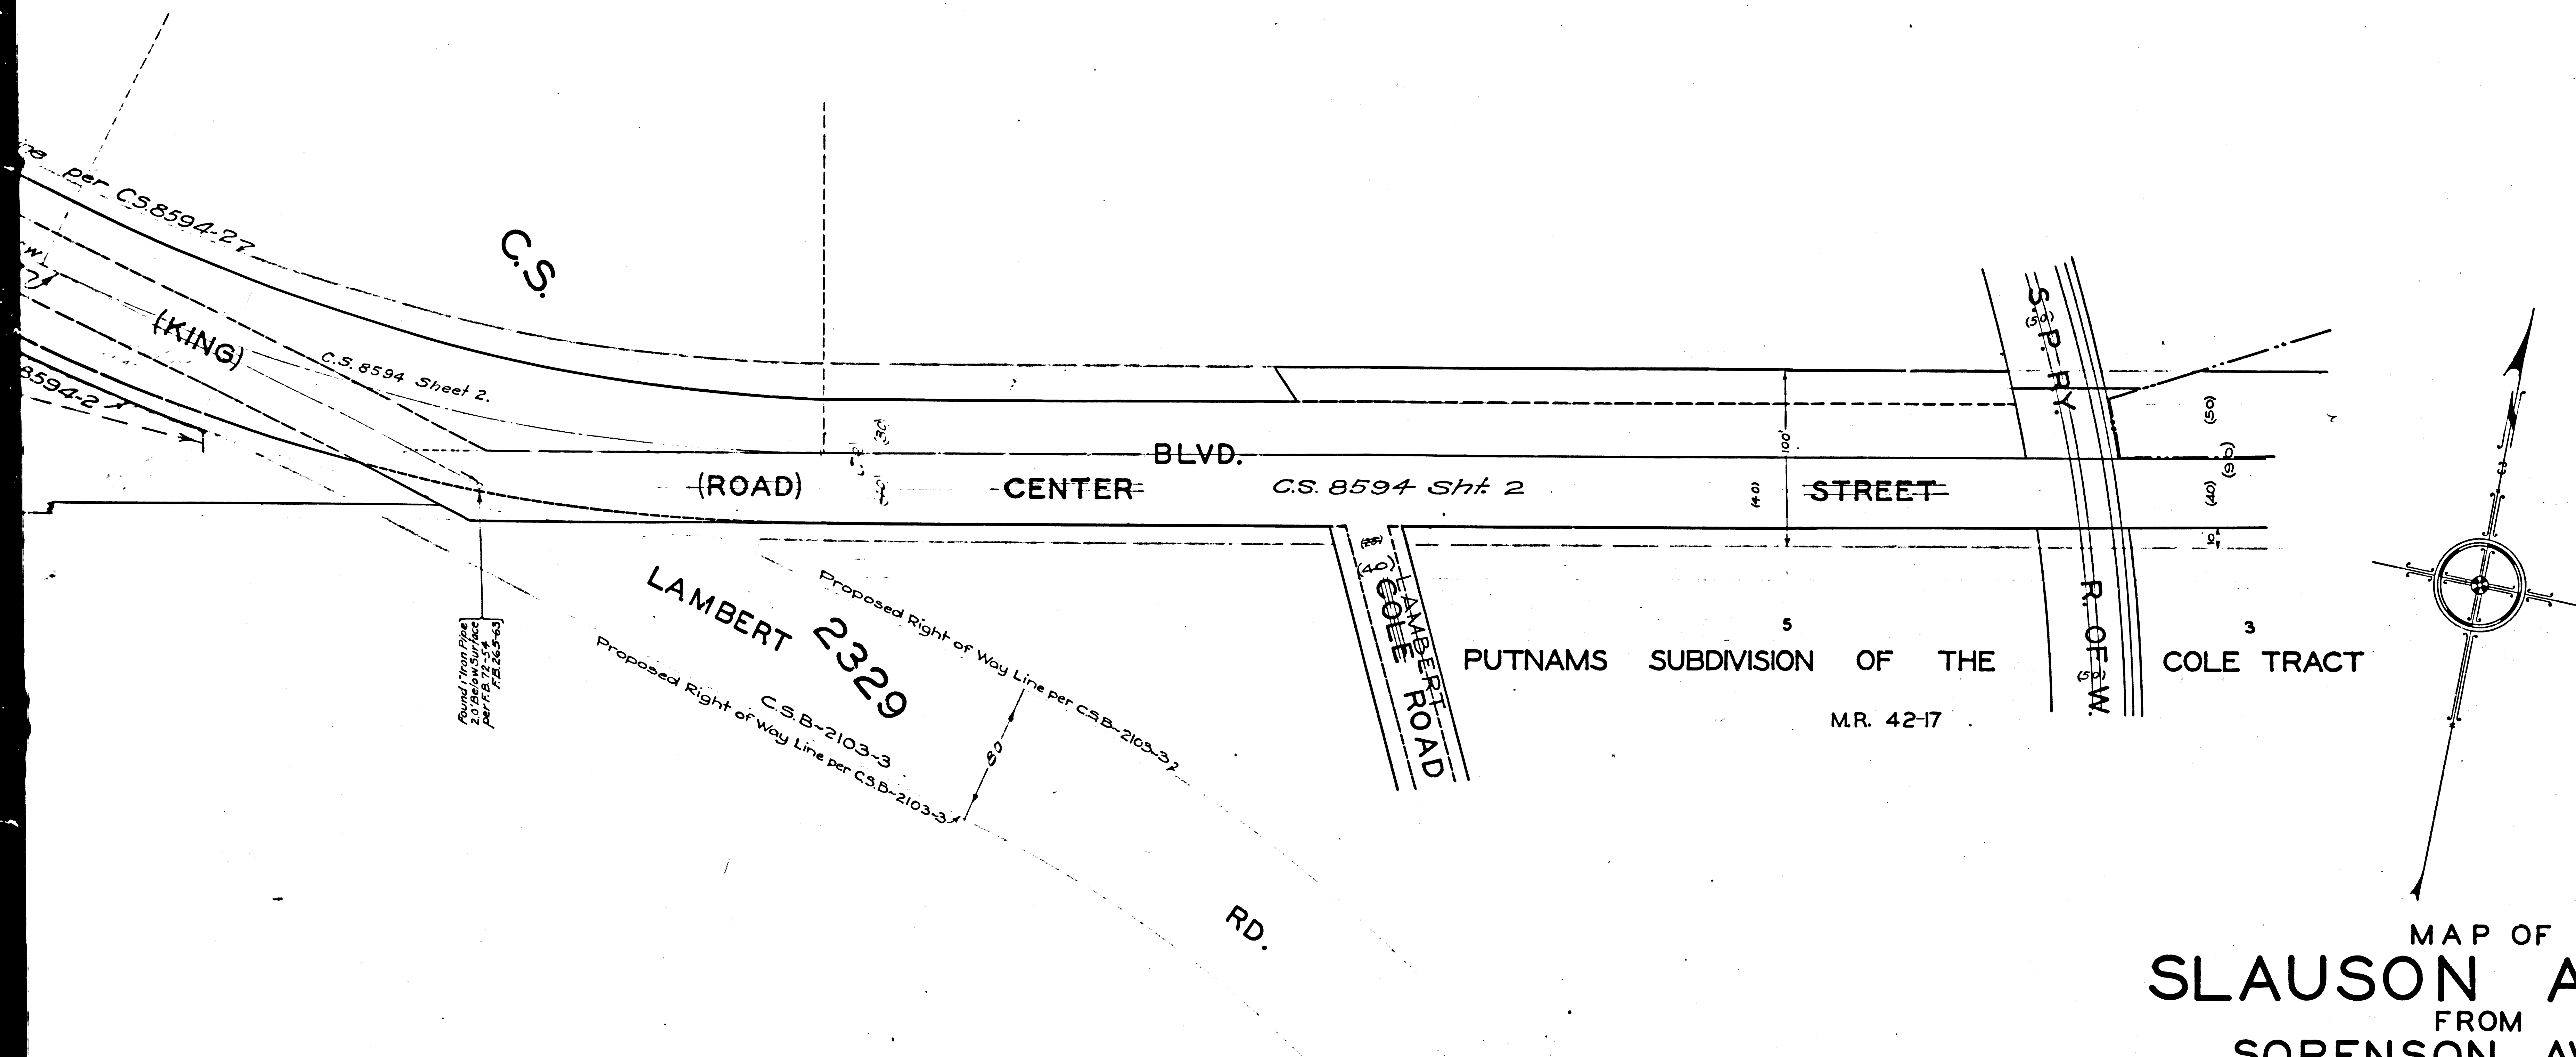

TRACT

MAP OF
SLAUSON AVENUE
 FROM
 SORENSON AVENUE
 TO
 CENTER STREET

COUNTY SURVEYORS MAP N° 8931
 SCALE - 1 INCH = 50 FT.

ACQUISITION AND IMPROVEMENT DISTRICT N°74
 WORK ORDER N°4074

J.E. ROCKHOLD - COUNTY SURVEYOR
 SURVEYED MAR. & APR. 1927

SURVEYED UNDER INSTRUCTIONS OF THE
 BOARD OF SUPERVISORS PER ORDER DATED
 SEPTEMBER 27, 1926.

BEARINGS ARE BASED ON THE BEARING OF
 CENTER STREET PER C.S. 8594 SHEET 2

F.B. 265 - 69-84

FIELD WORK BY P.W. ATKINS
 OFFICE WORK BY K.W. HOPKINS
 CHECKED BY K.R.M. PHERSON


Sheet 34 of 37

Revised by C.W. Cox - Sep. 1953, June 1951


Por. Byron Road changed to Slauson Ave. D: 49-86 Min. Bk. 148-236.

Revised January, 1953. R.W.M. A.

CS	8	9	3	1
A	5	OF	A	5

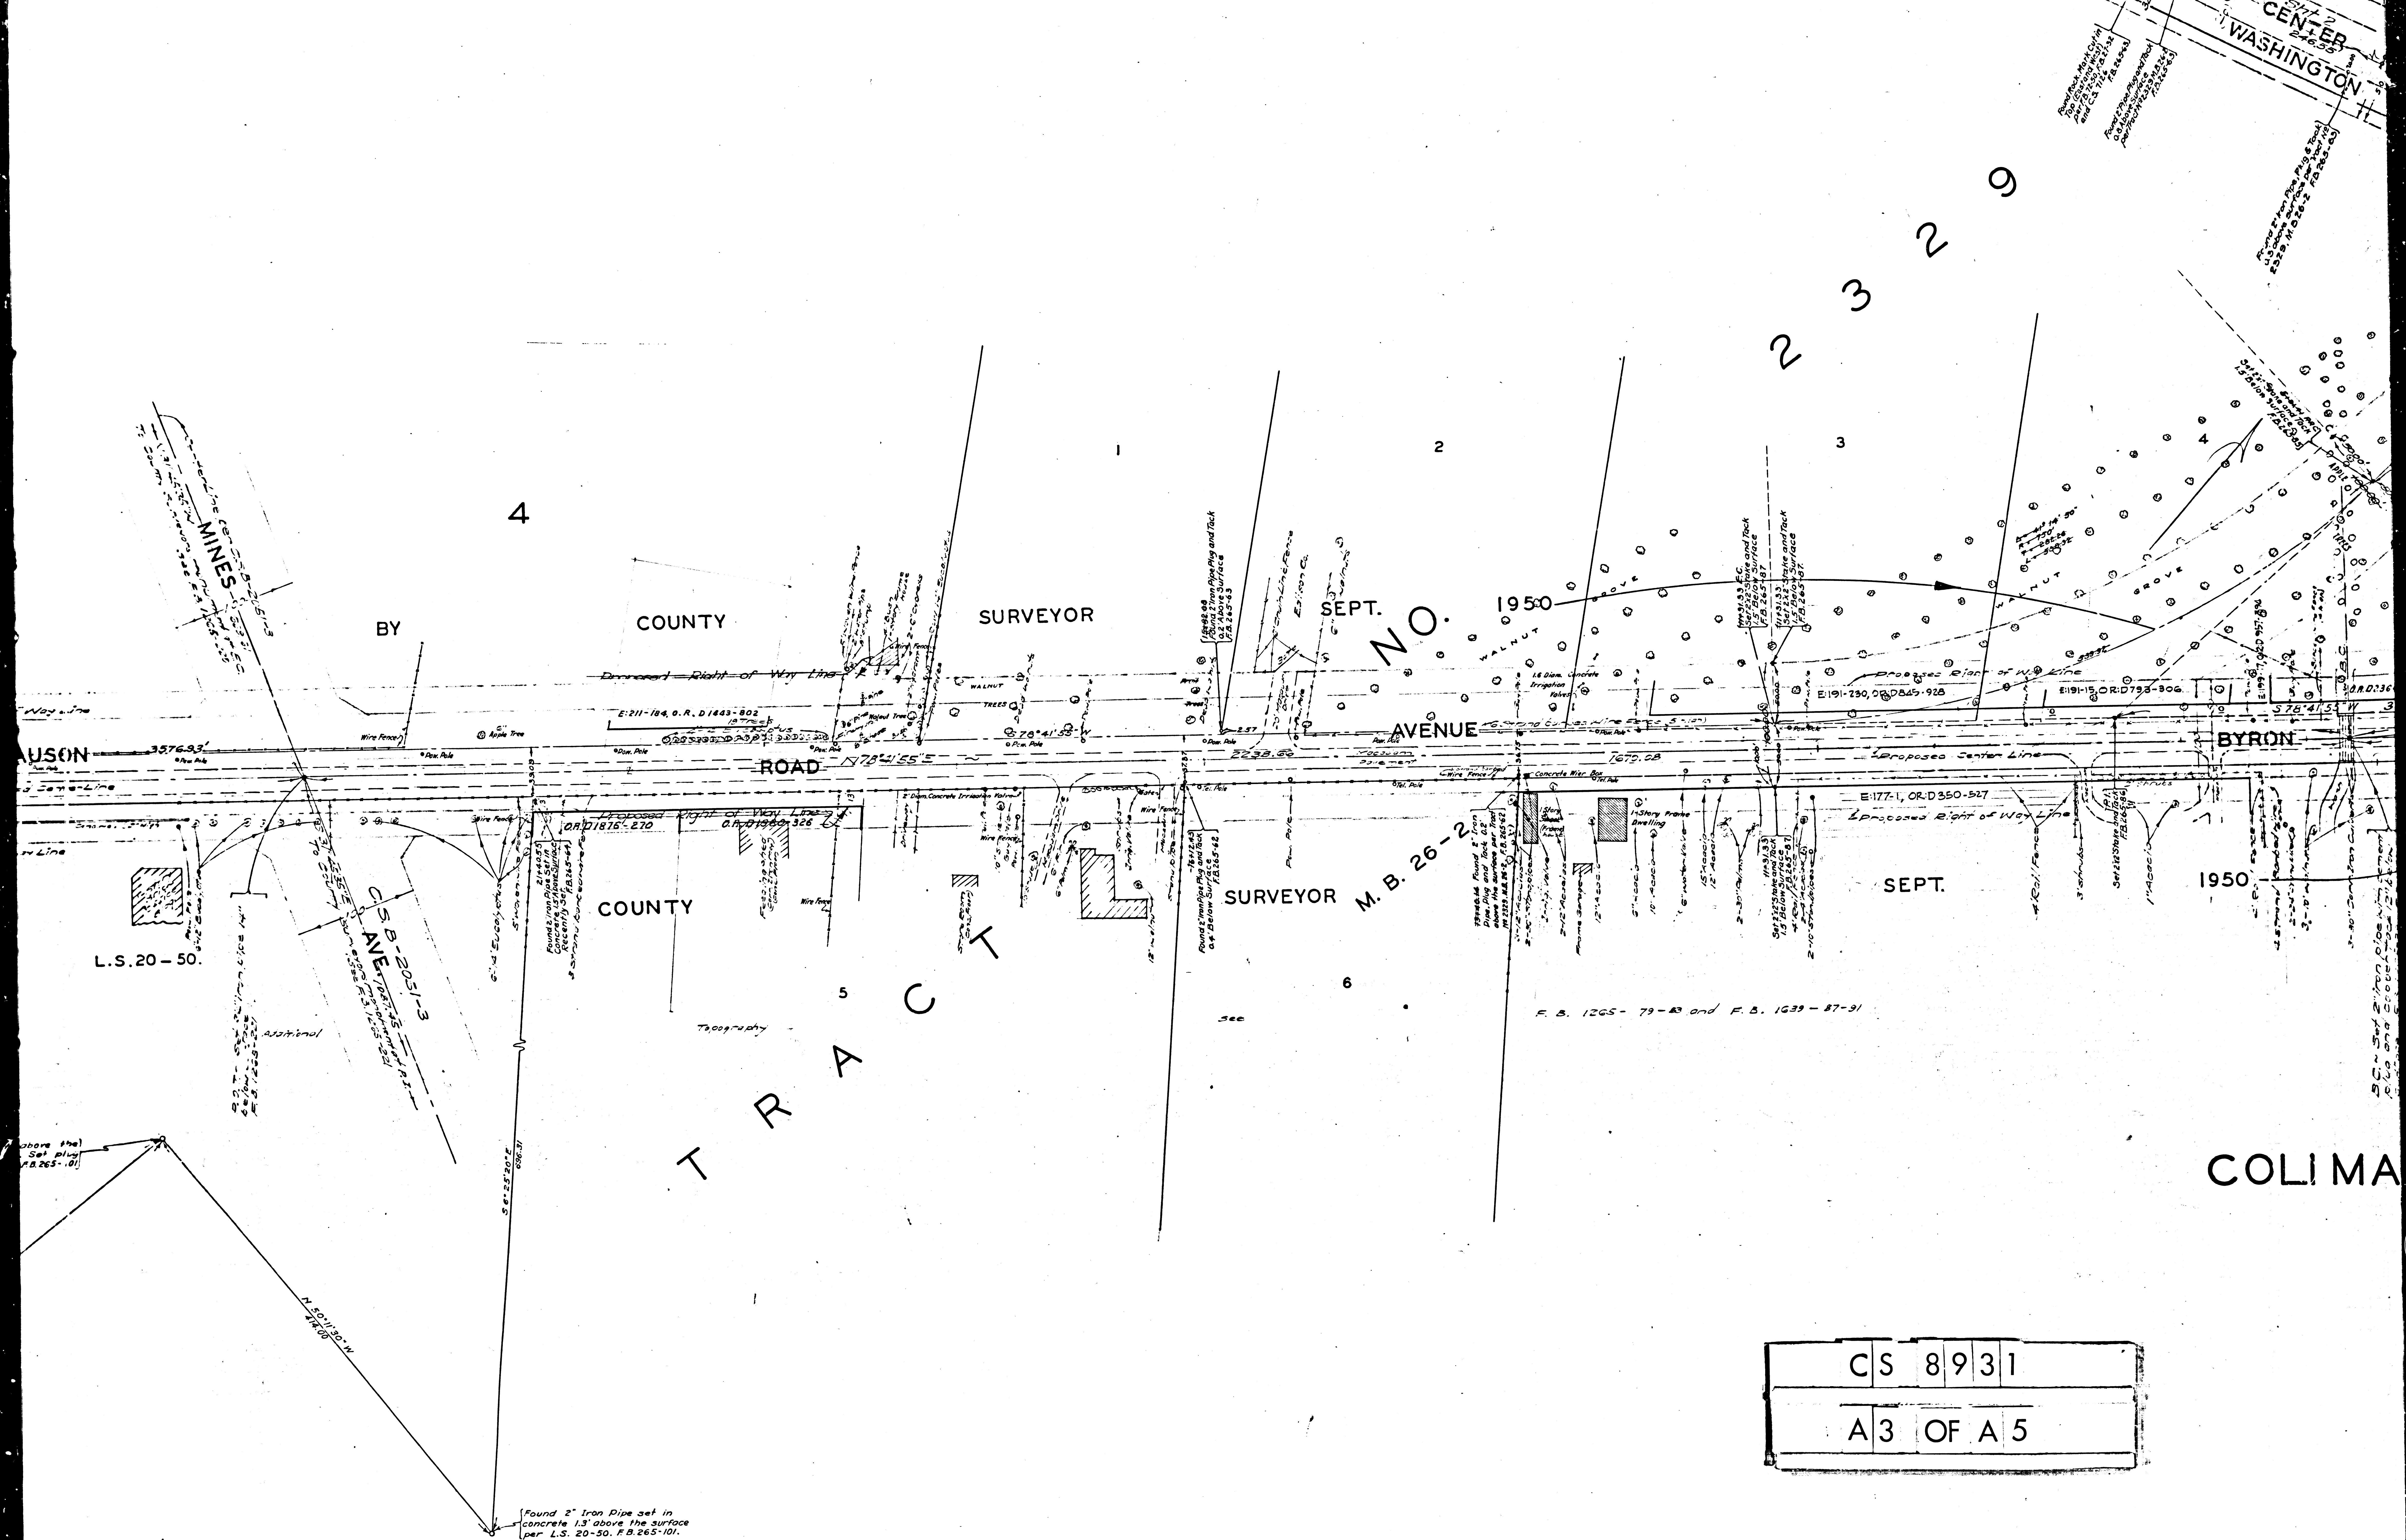

Found 2" Iron Pipe set in concrete 1.3' above the surface per L.S. 20-50, F.B. 265-101.

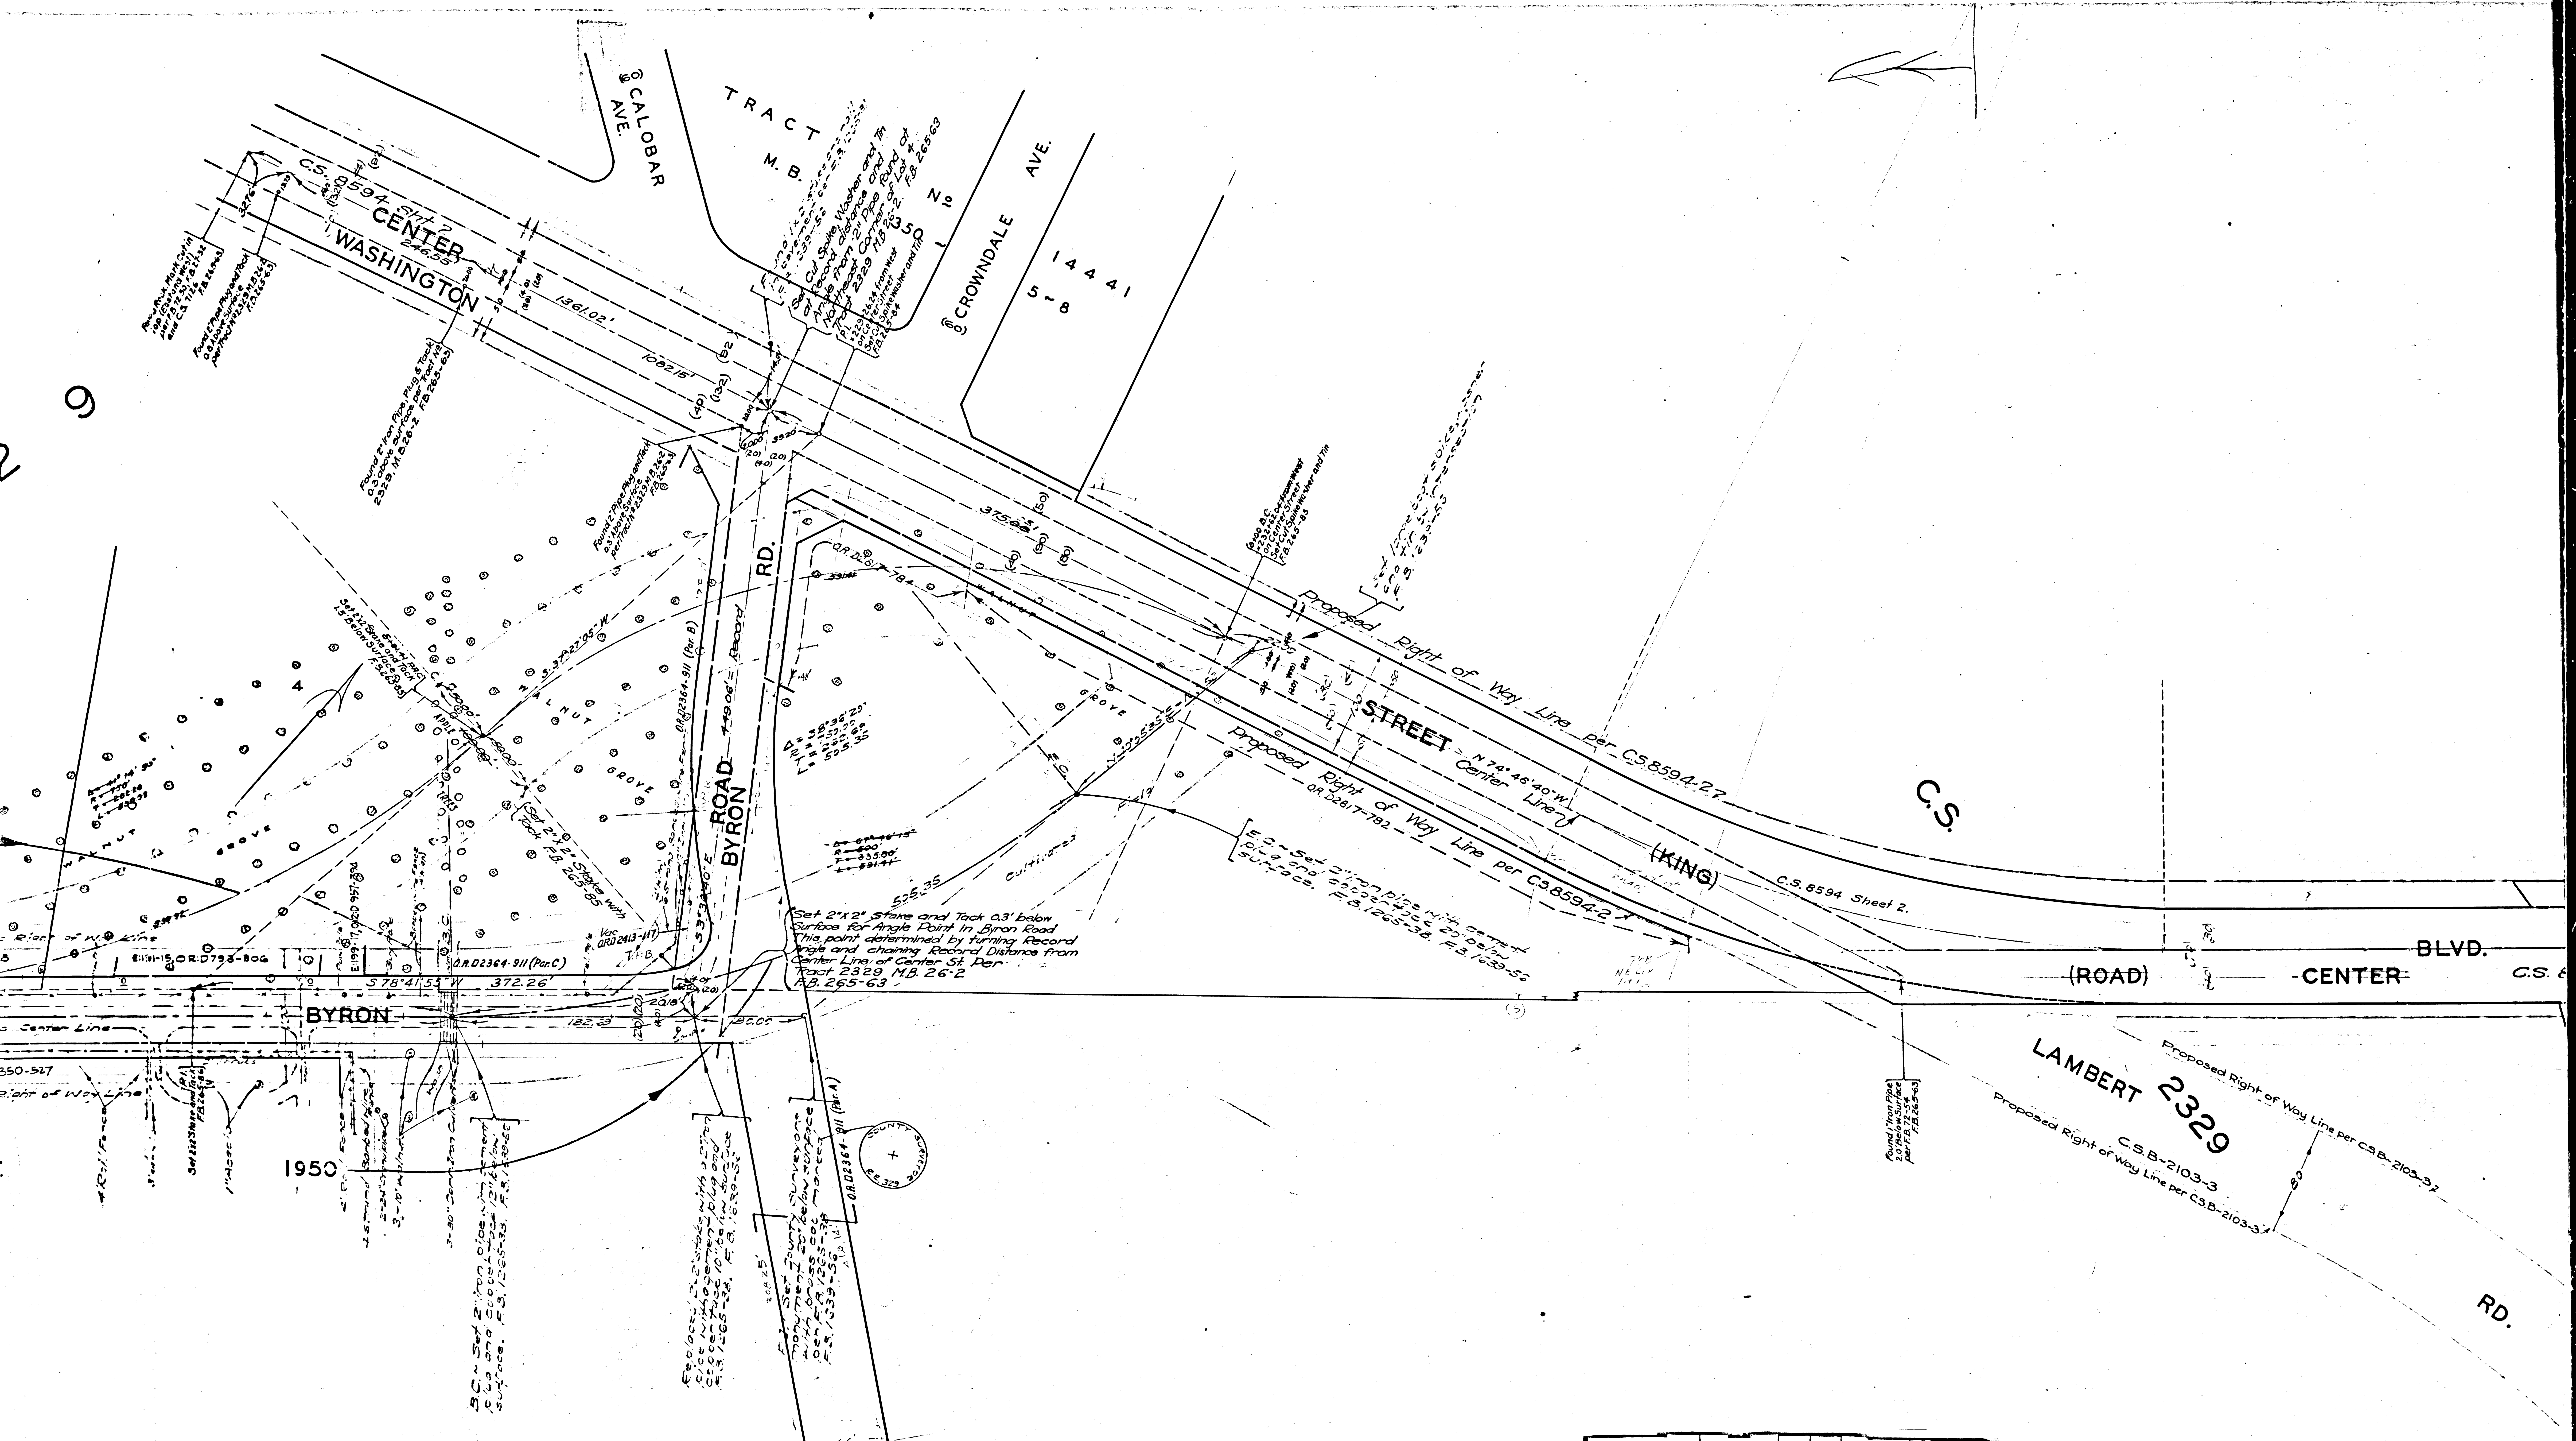

COLIMA

CF 157
PAT. 2-345

CS	8931
A4	OF A5

TRACT