

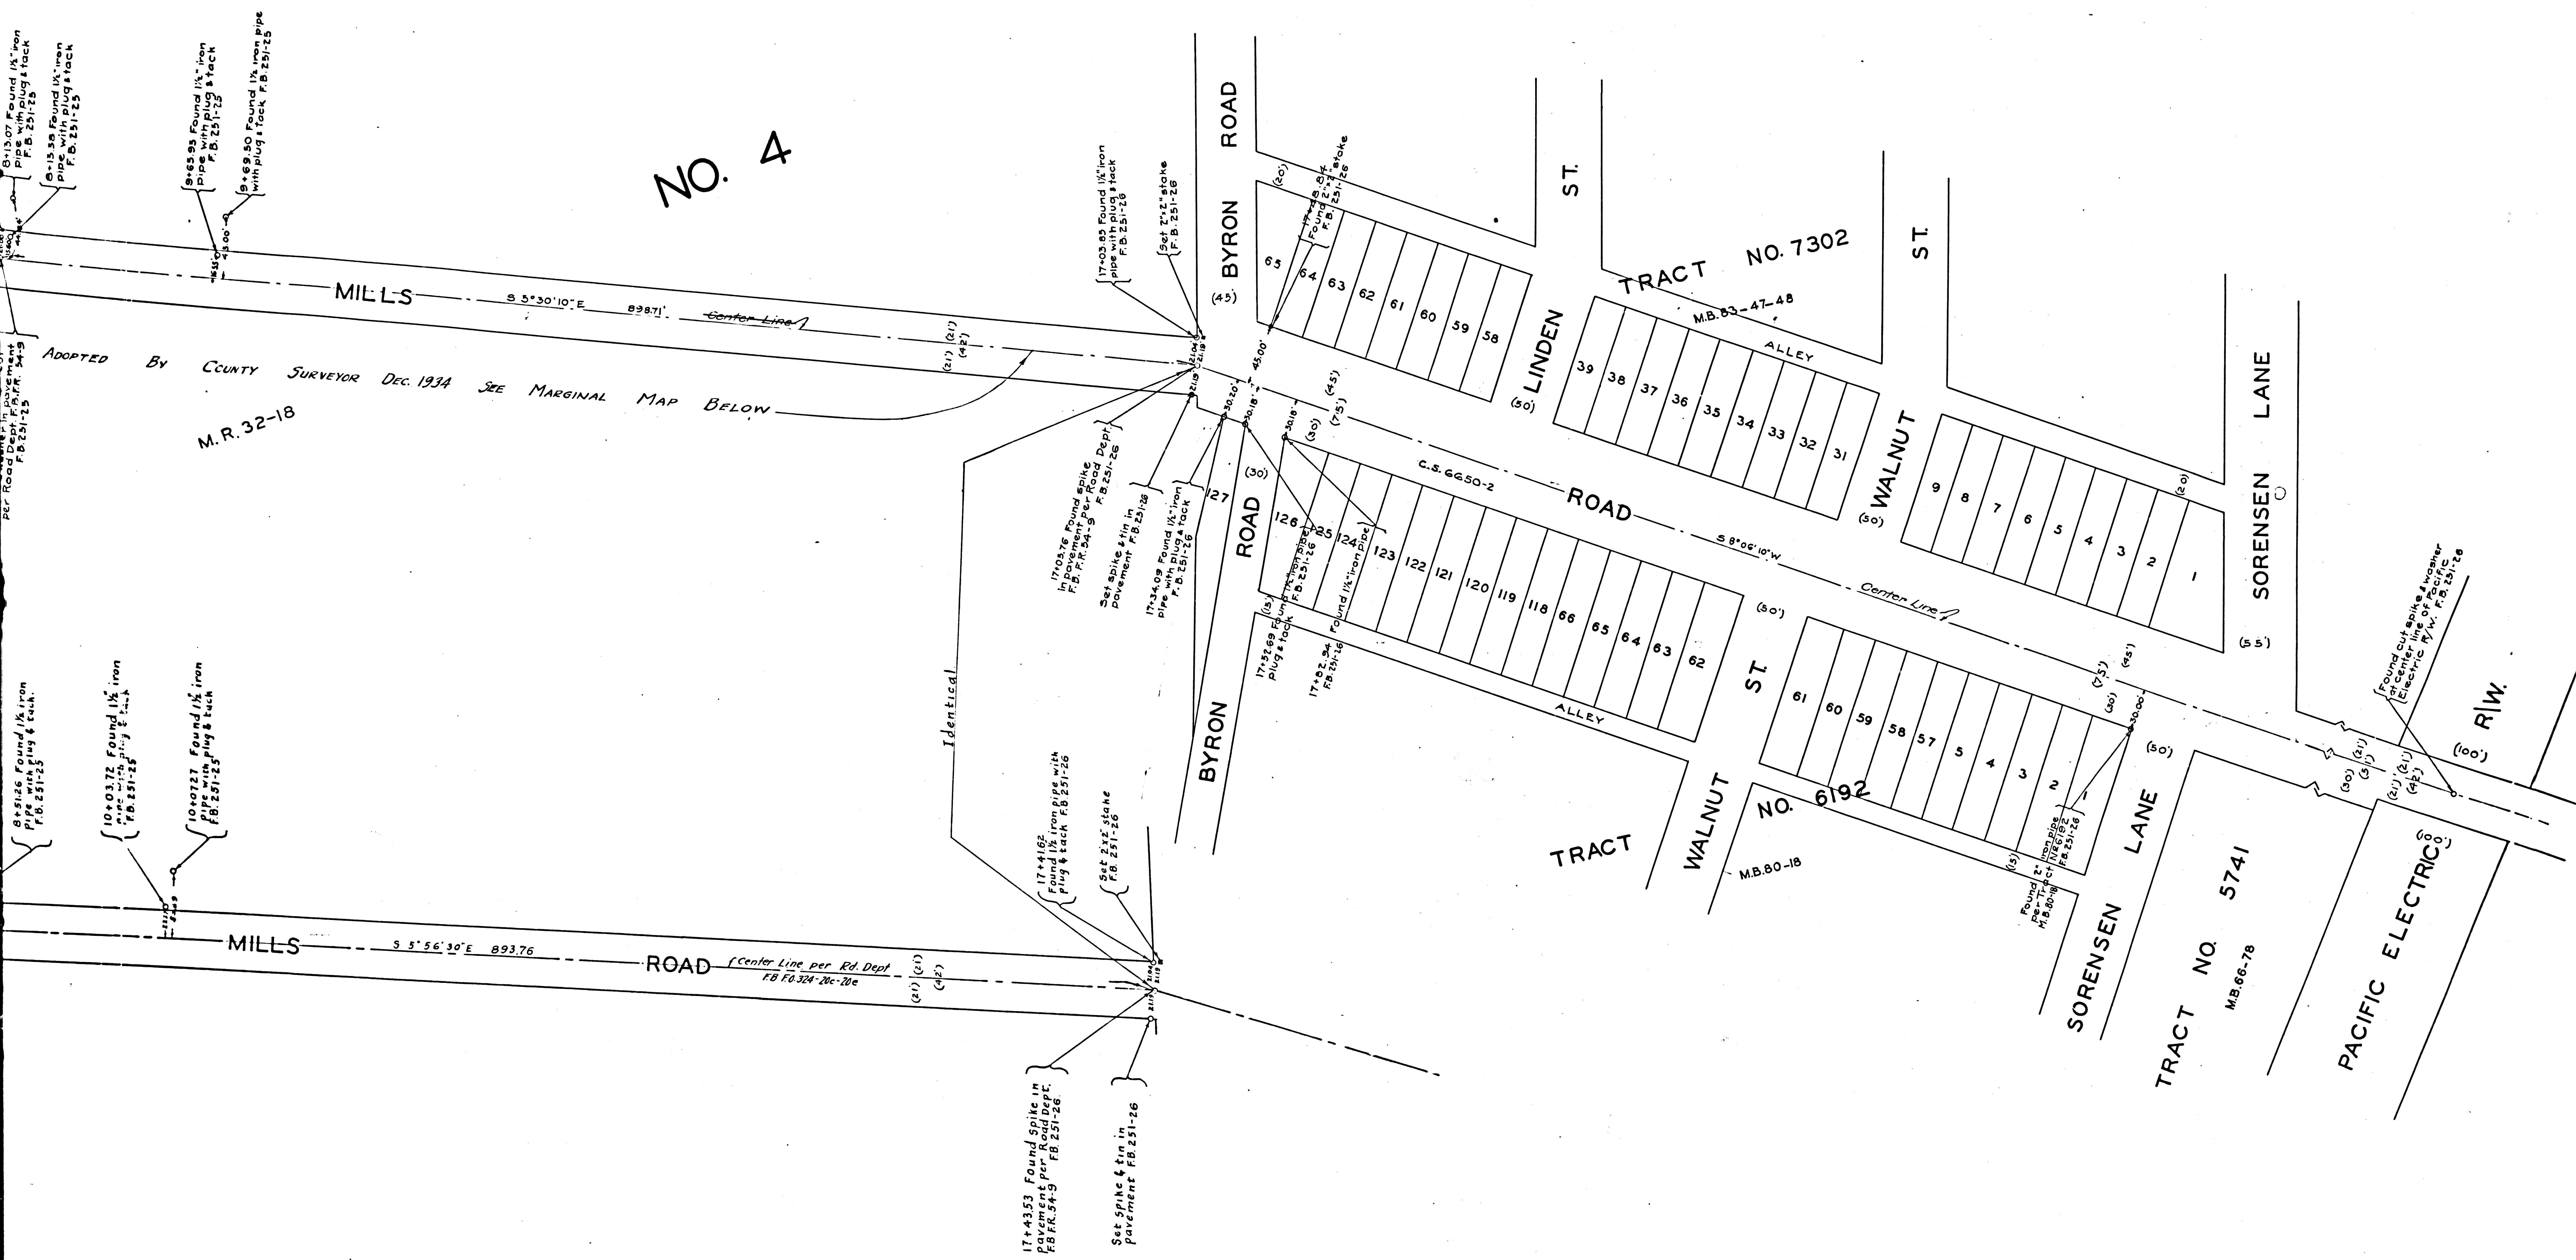


NO. 4

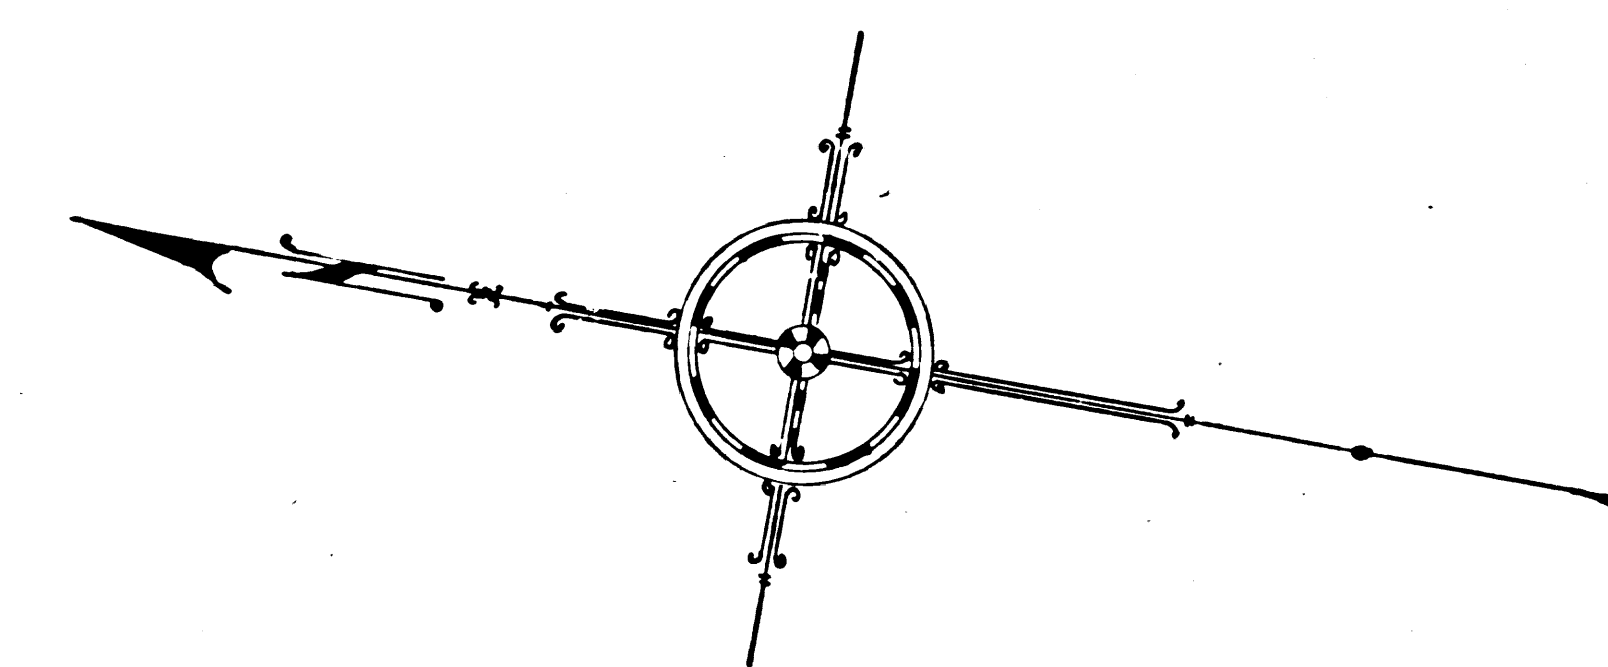

MAP

CS	8	9	3	2
A 2 OF A 3				

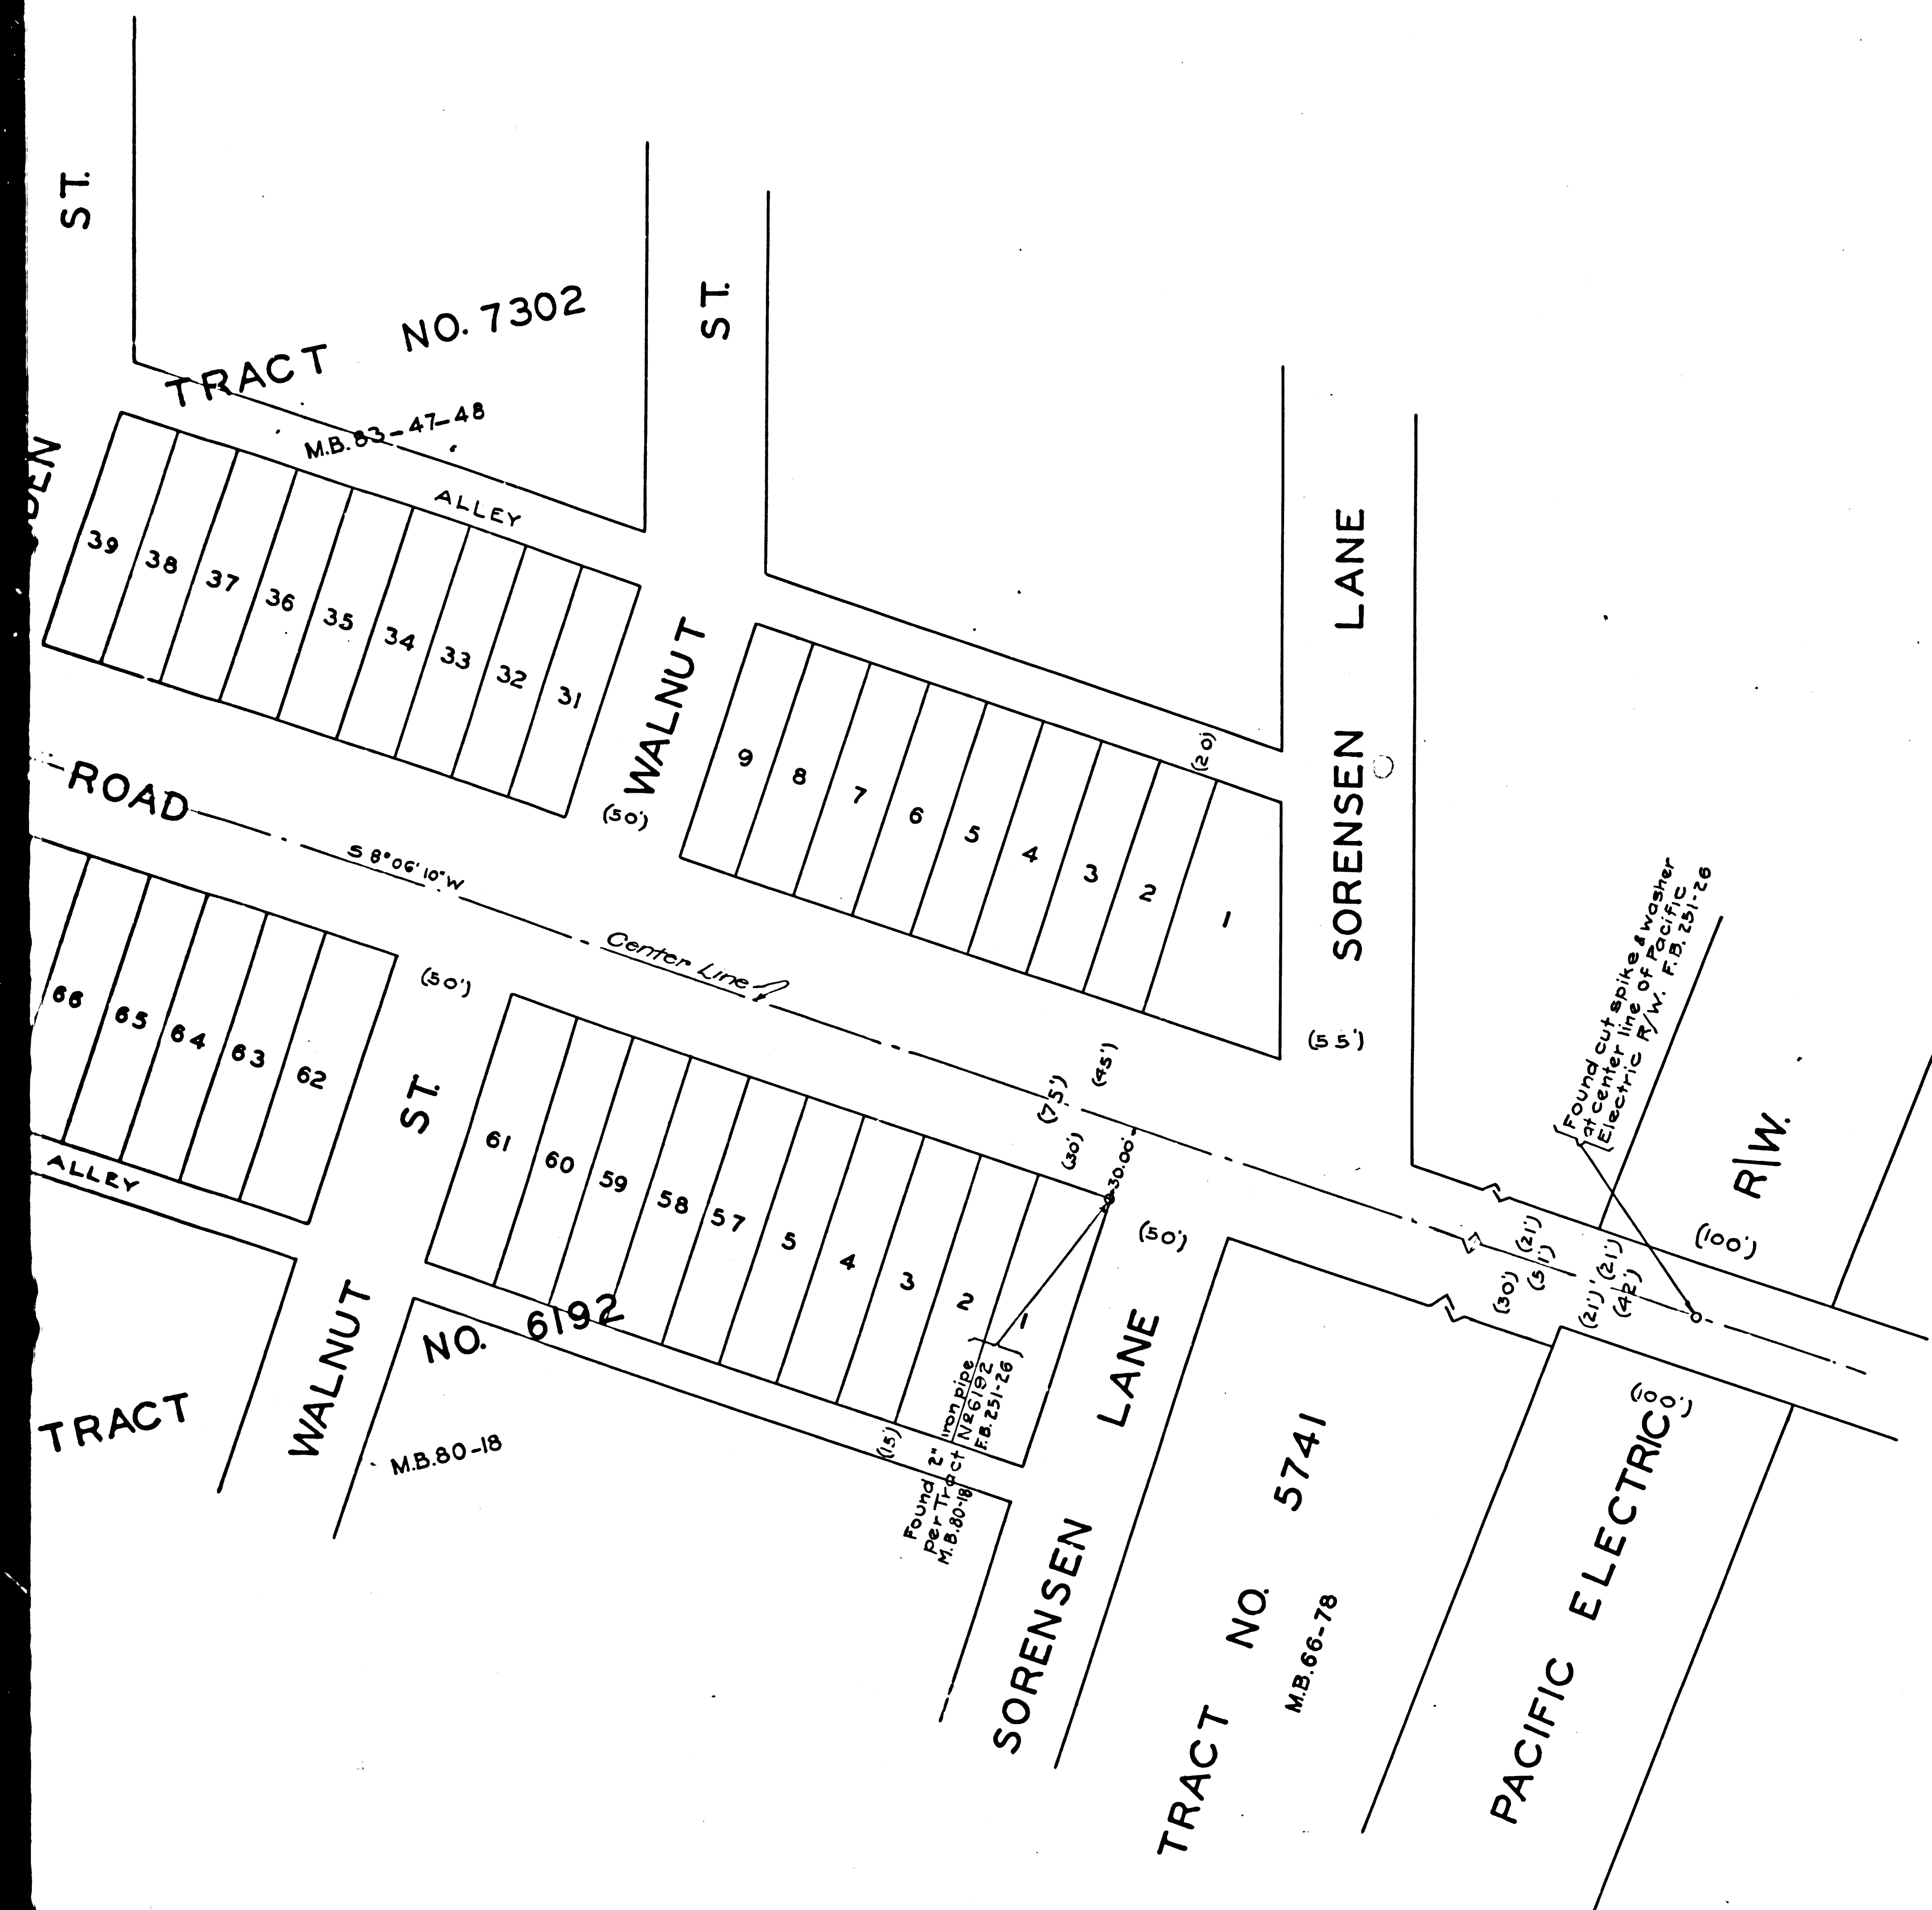

MAP OF
NORWALK AND PUENTE MILLS ROAD
FROM
BYRON ROAD
TO

SECOND ANGLE POINT NORTH

COUNTY SURVEYORS MAP N°8932
SCALE 1 INCH=50 FEET
J.E. ROCKHOLD COUNTY SURVEYOR
SURVEYED MARCH 1927

SURVEYED UNDER INSTRUCTIONS OF THE
BOARD OF SUPERVISORS PER ORDER DATED
JANUARY 31, 1927

BEARINGS ARE BASED ON THE BEARING OF
THE CENTER LINE OF NORWALK AND PUENTE
MILLS ROAD AS SHOWN ON CS. 7626

F.B. 251-22-26

FIELD WORK BY A. BRACKETT
OFFICE WORK BY A. DREW
CHECKED BY K.R. MPHERSON

Sheet 33 & 37

CS	8932
A3	OF A3

Norwalk and Puente Mills Rd. changed to Norwalk Blvd. D: 49-105 N in. Ek. 159-45