



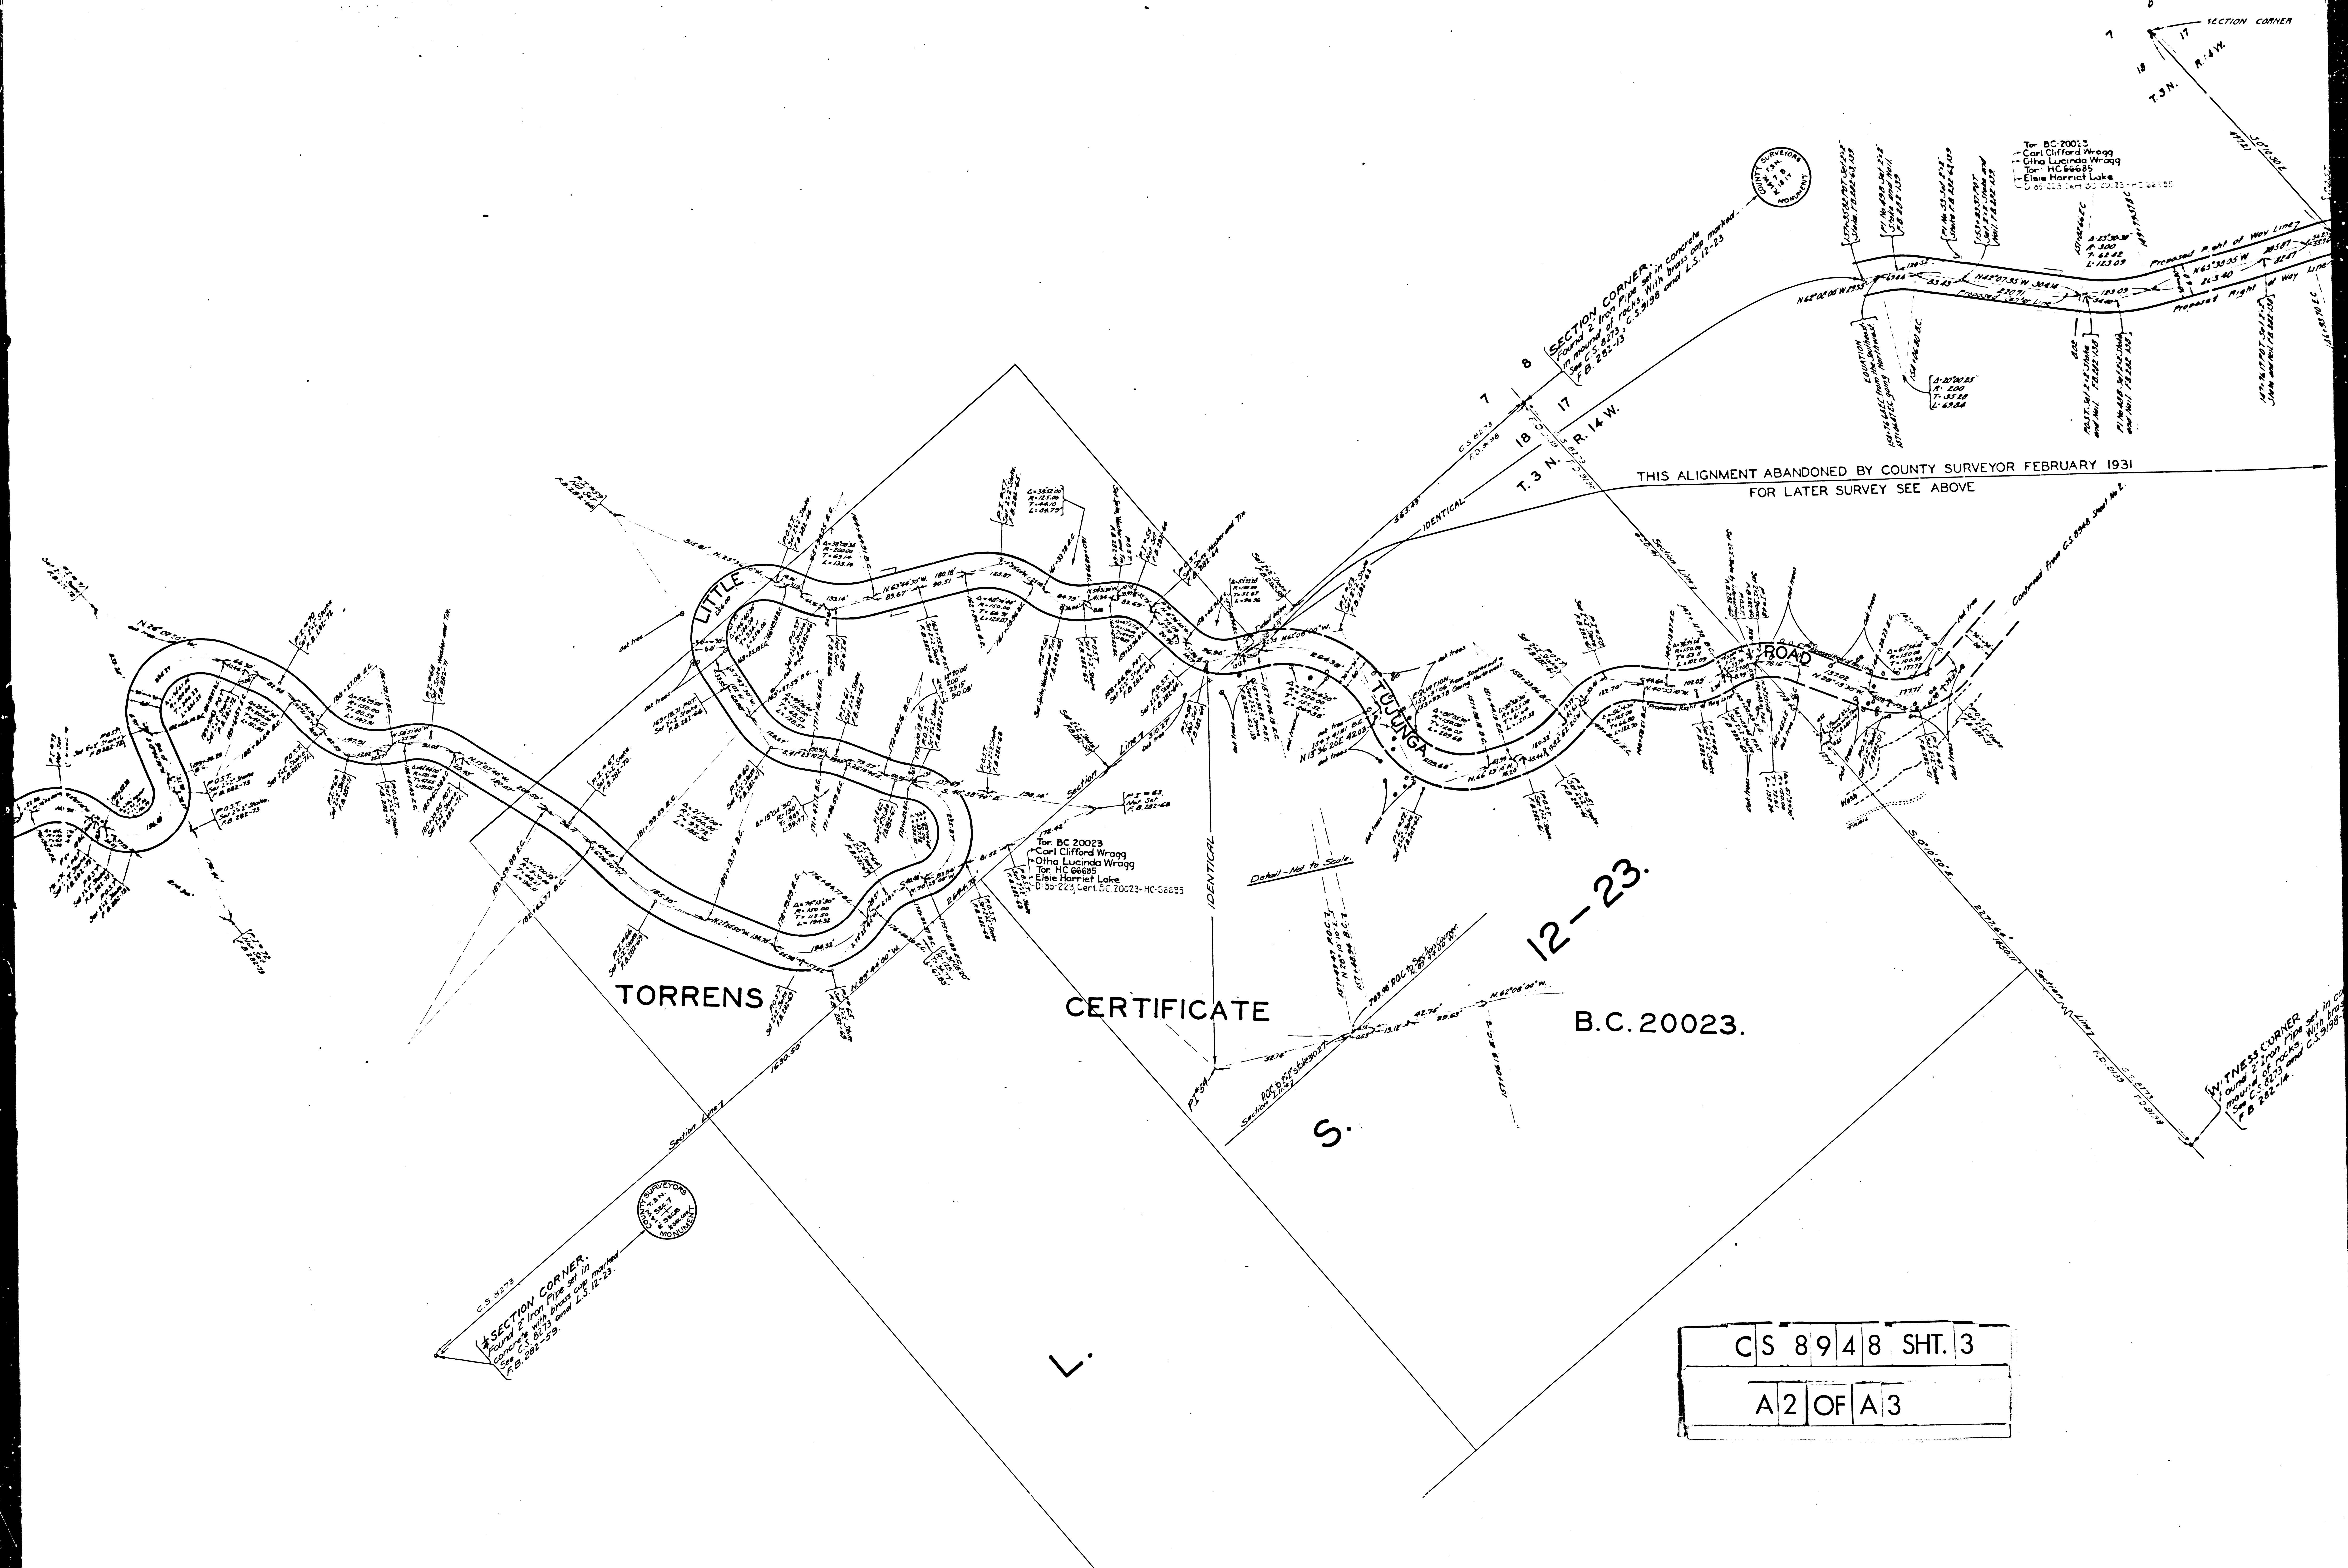

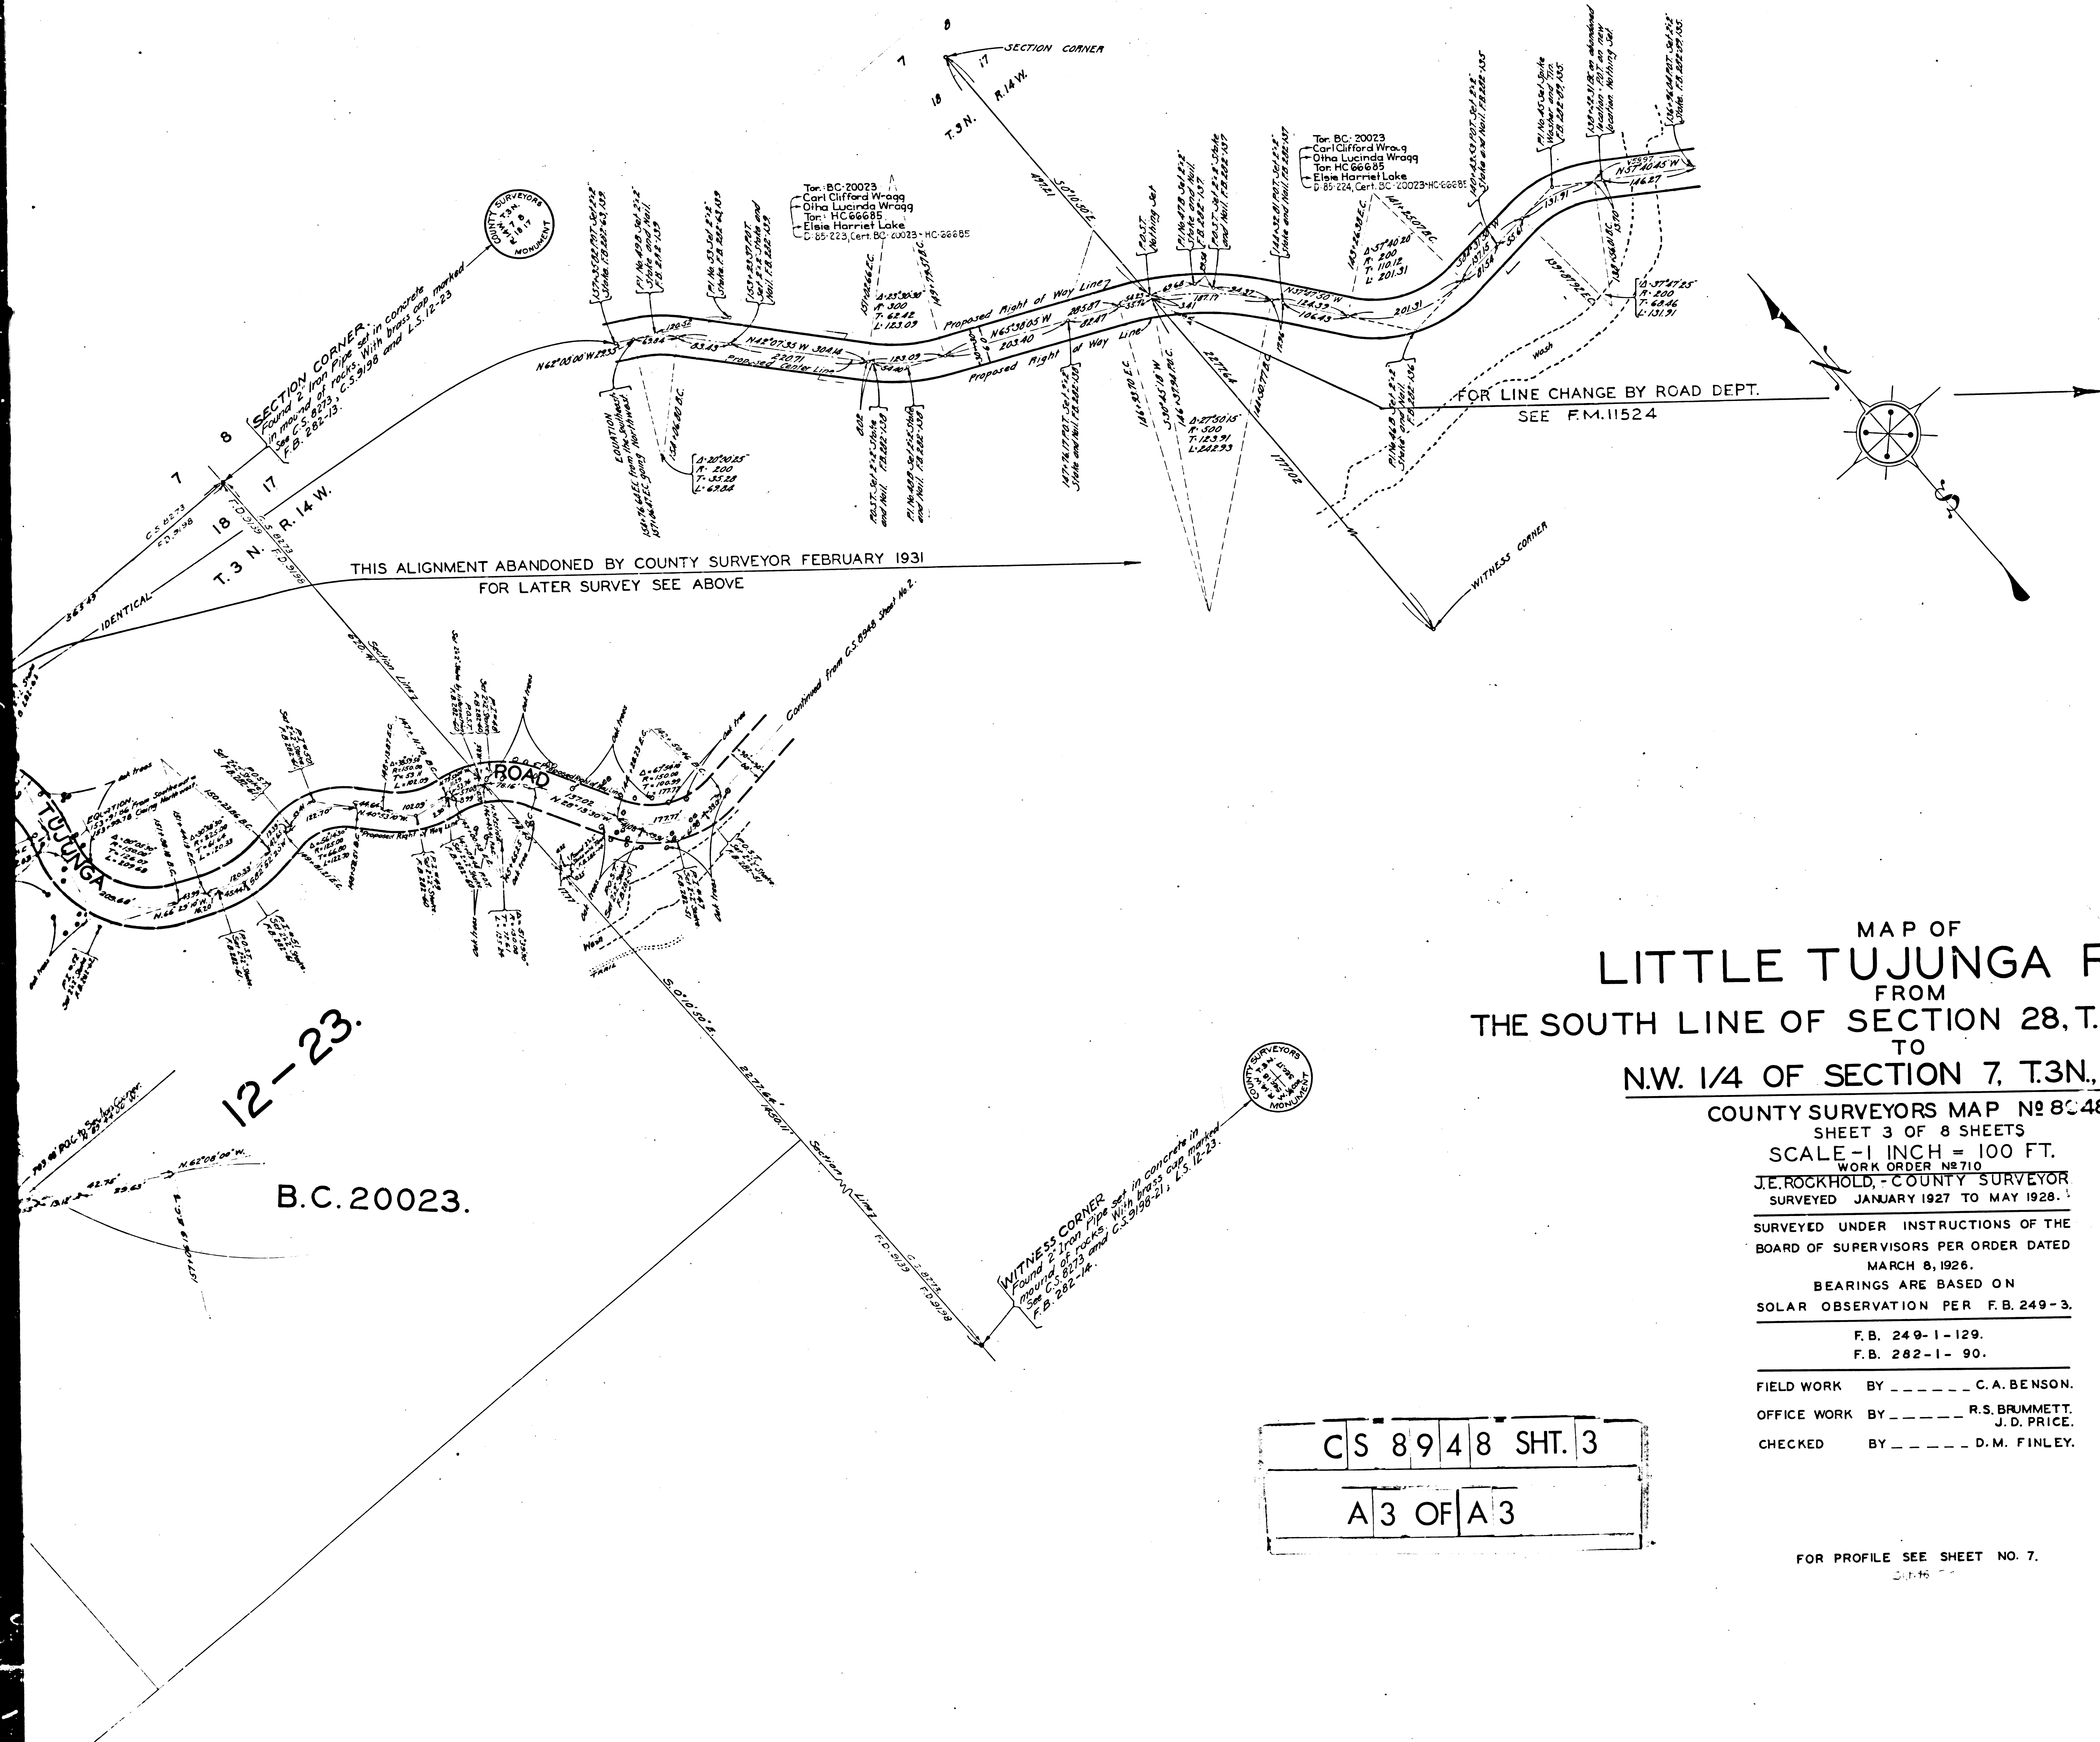

MAP OF
LITTLE TUJUNGA ROAD
FROM
THE SOUTH LINE OF SECTION 28, T.3N., R.14W. S.B.M.
TO
N.W. 1/4 OF SECTION 7, T.3N., R.14W.

COUNTY SURVEYORS MAP NO 8048
SHEET 3 OF 8 SHEETS

SCALE - 1 INCH = 100 FT.
WORK ORDER NO 710

J.E. ROCKHOLD - COUNTY SURVEYOR
SURVEYED JANUARY 1927 TO MAY 1928.

SURVEYED UNDER INSTRUCTIONS OF THE
BOARD OF SUPERVISORS PER ORDER DATED
MARCH 8, 1926.

BEARINGS ARE BASED ON
SOLAR OBSERVATION PER F.B. 249-3.

F.B. 249-1-129.
F.B. 282-1-90.

FIELD WORK BY _____ C.A. BENSON.
OFFICE WORK BY _____ R.S. BRUMMETT.
CHECKED BY _____ J.D. PRICE.
BY _____ D.M. FINLEY.

CS 8948 SHT. 3
A3 OF A3

FOR PROFILE SEE SHEET NO. 7.
21-16