






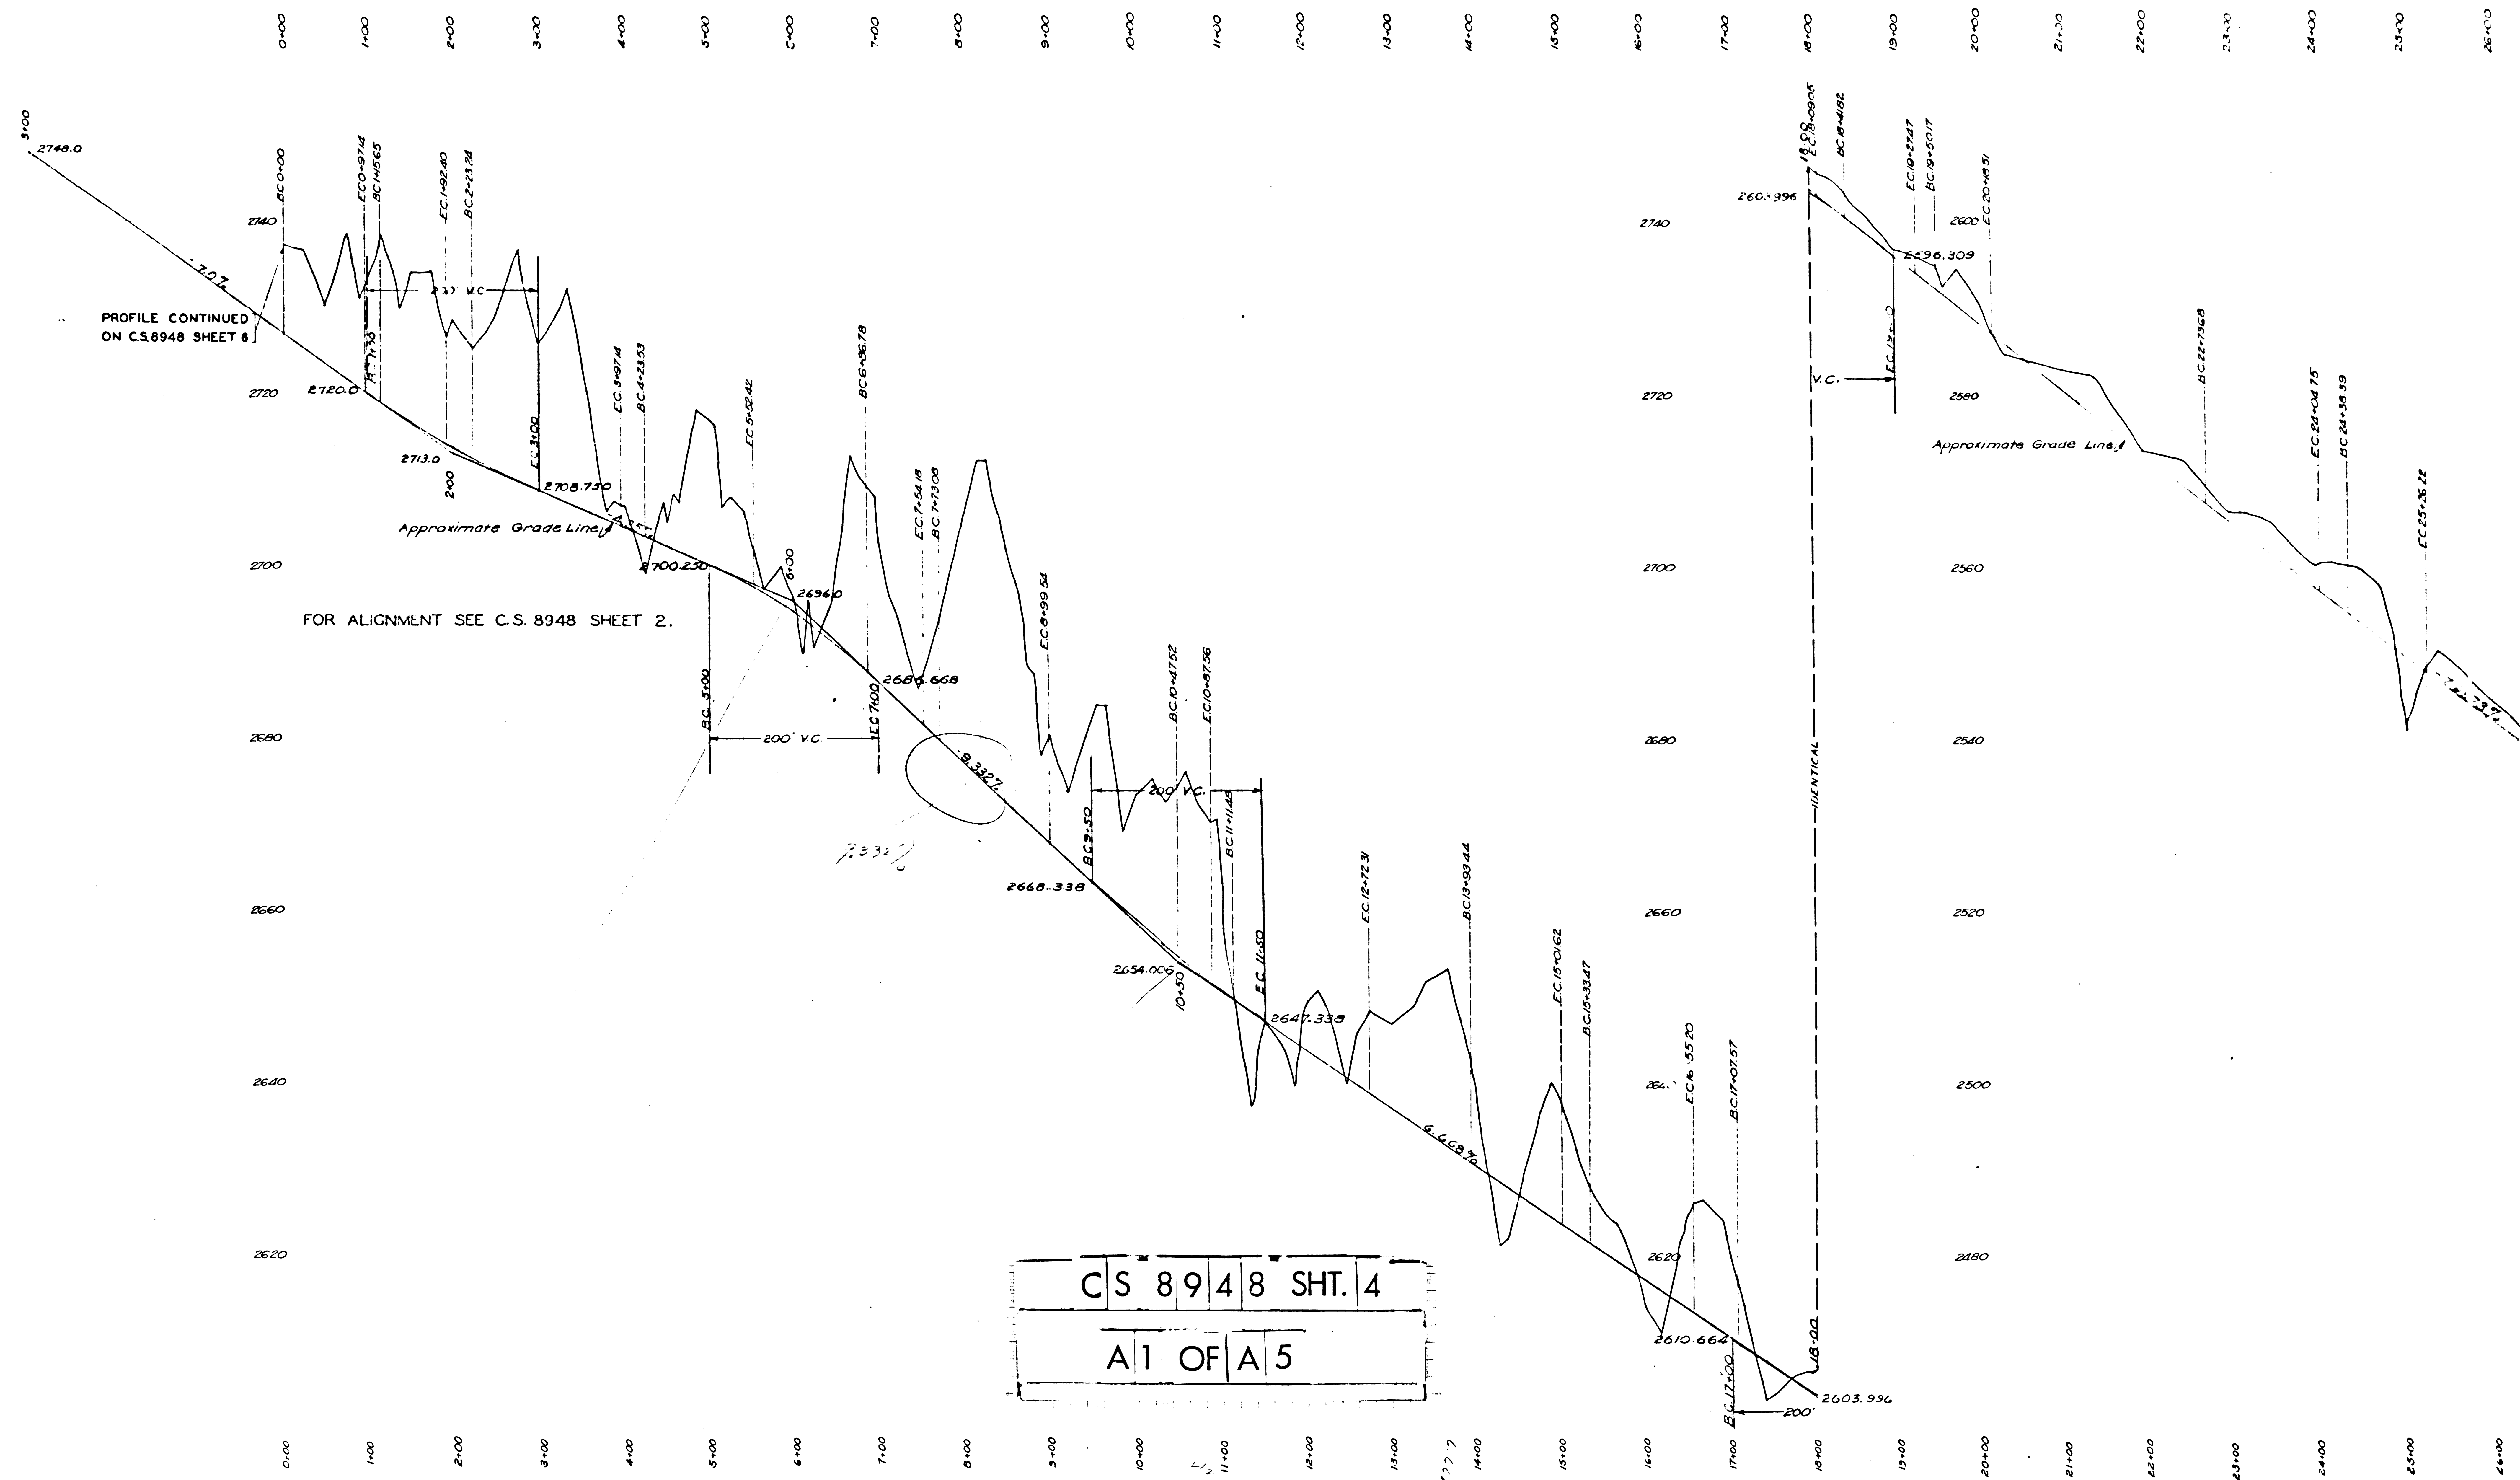

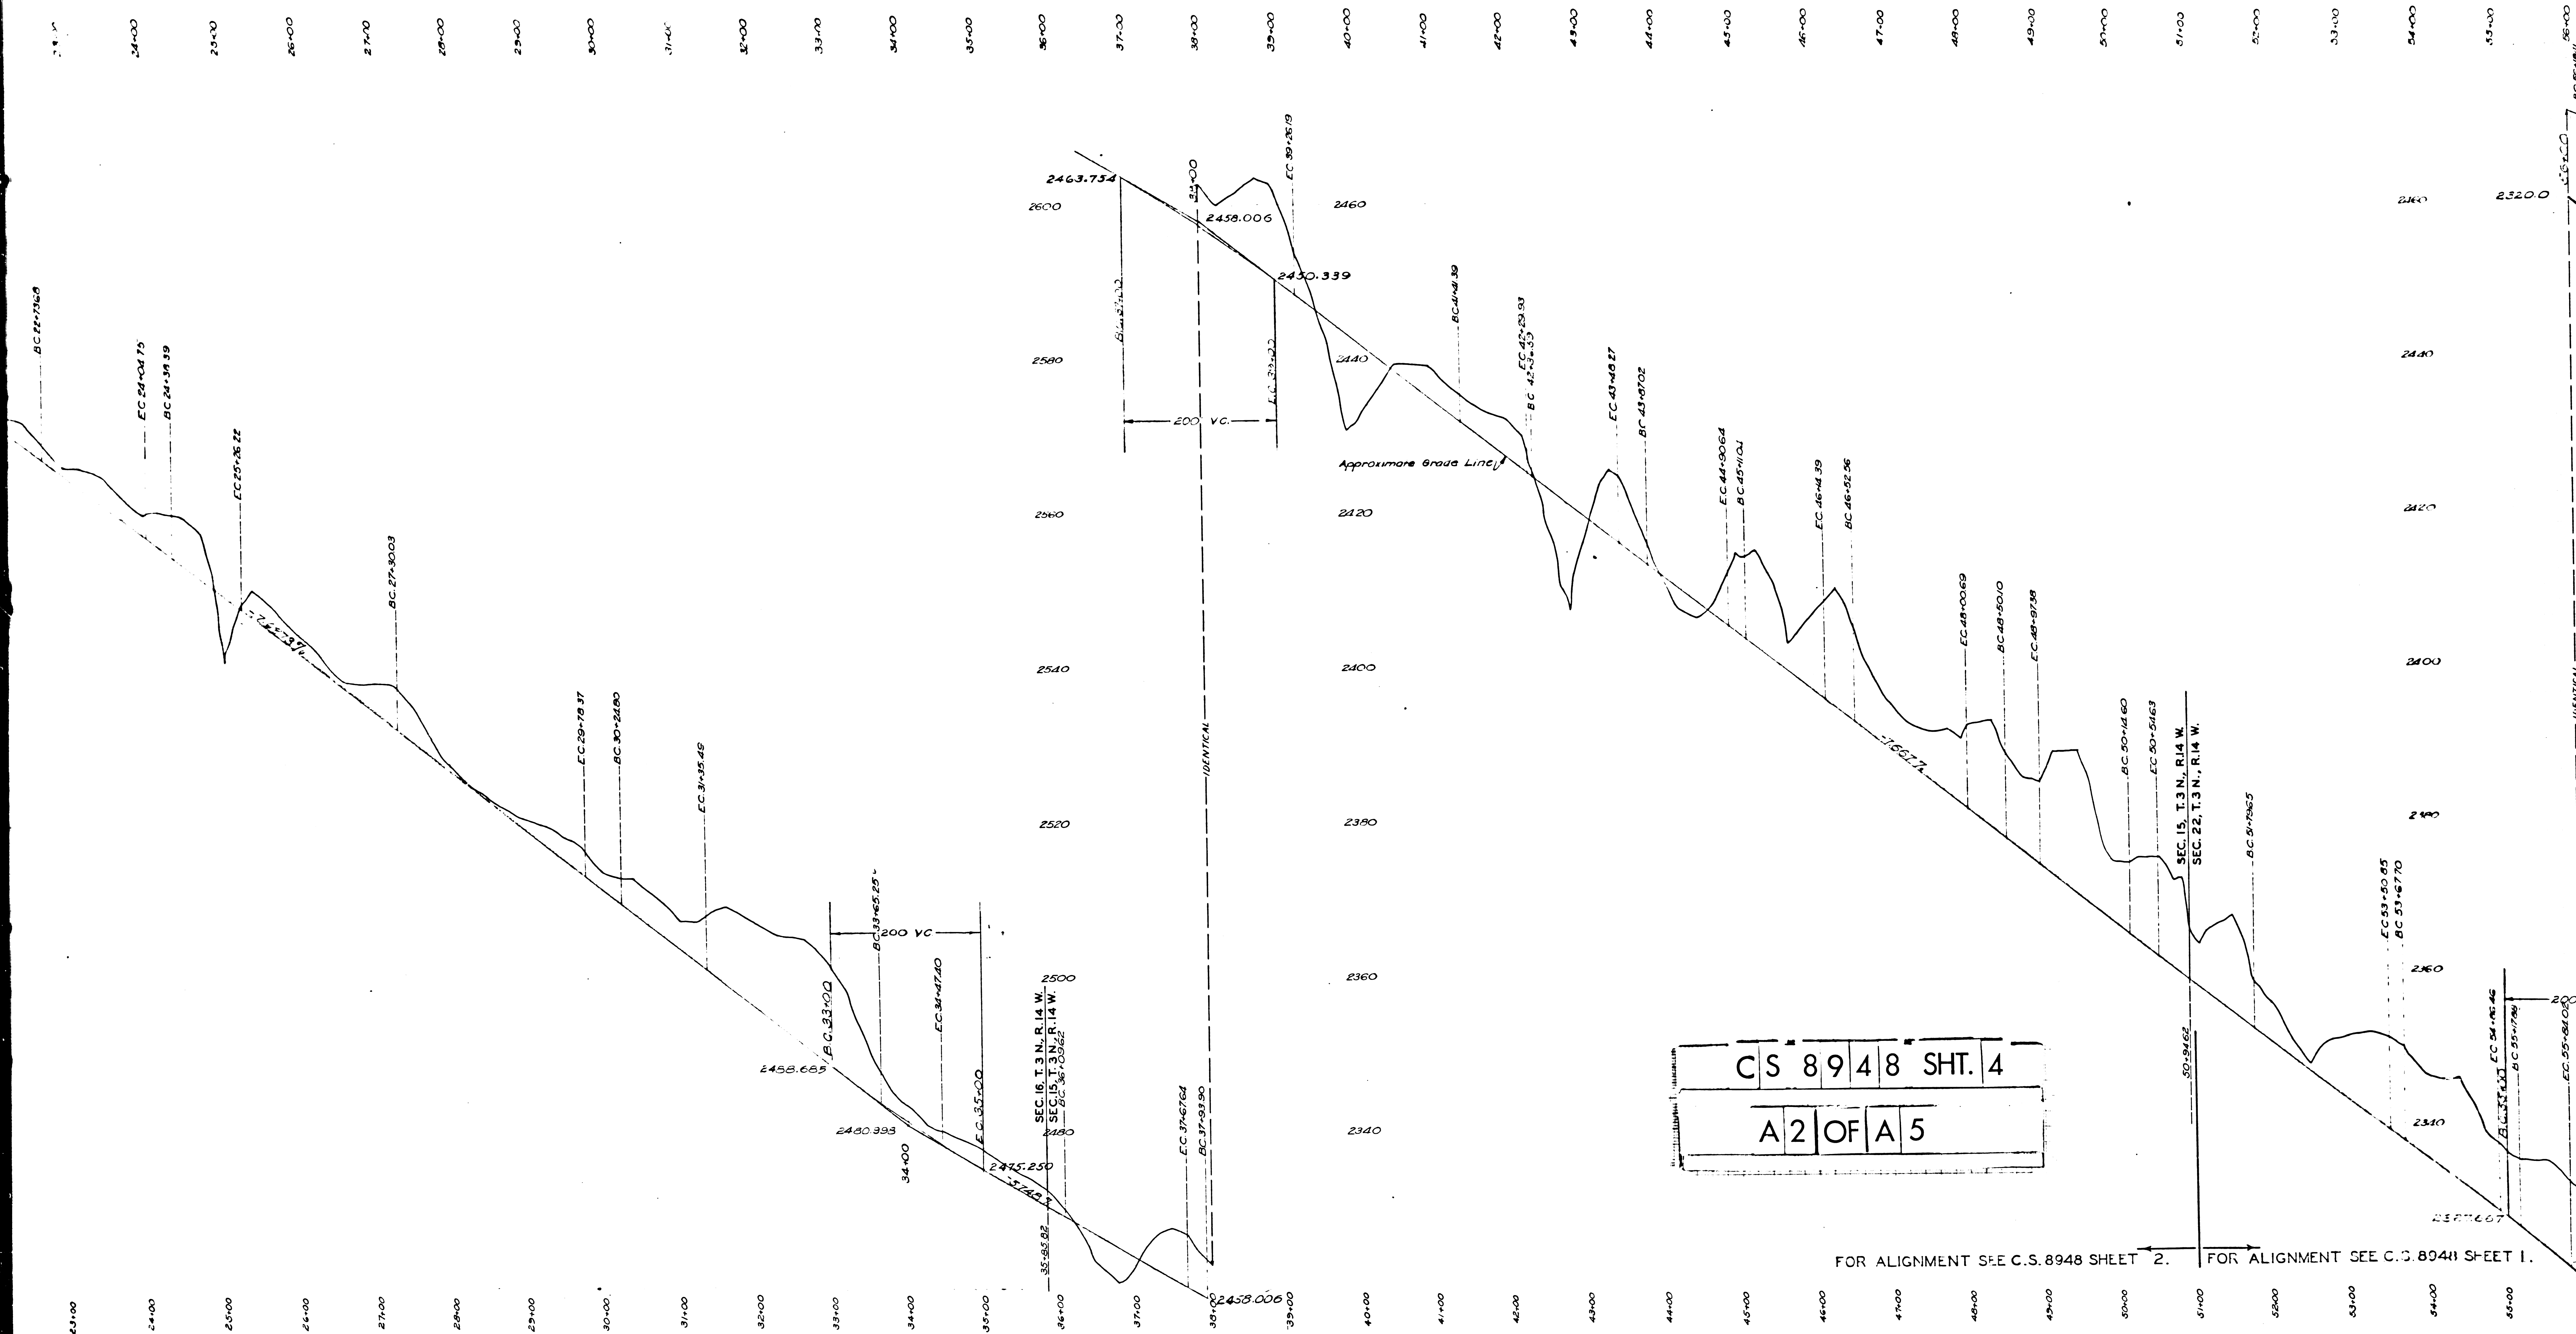

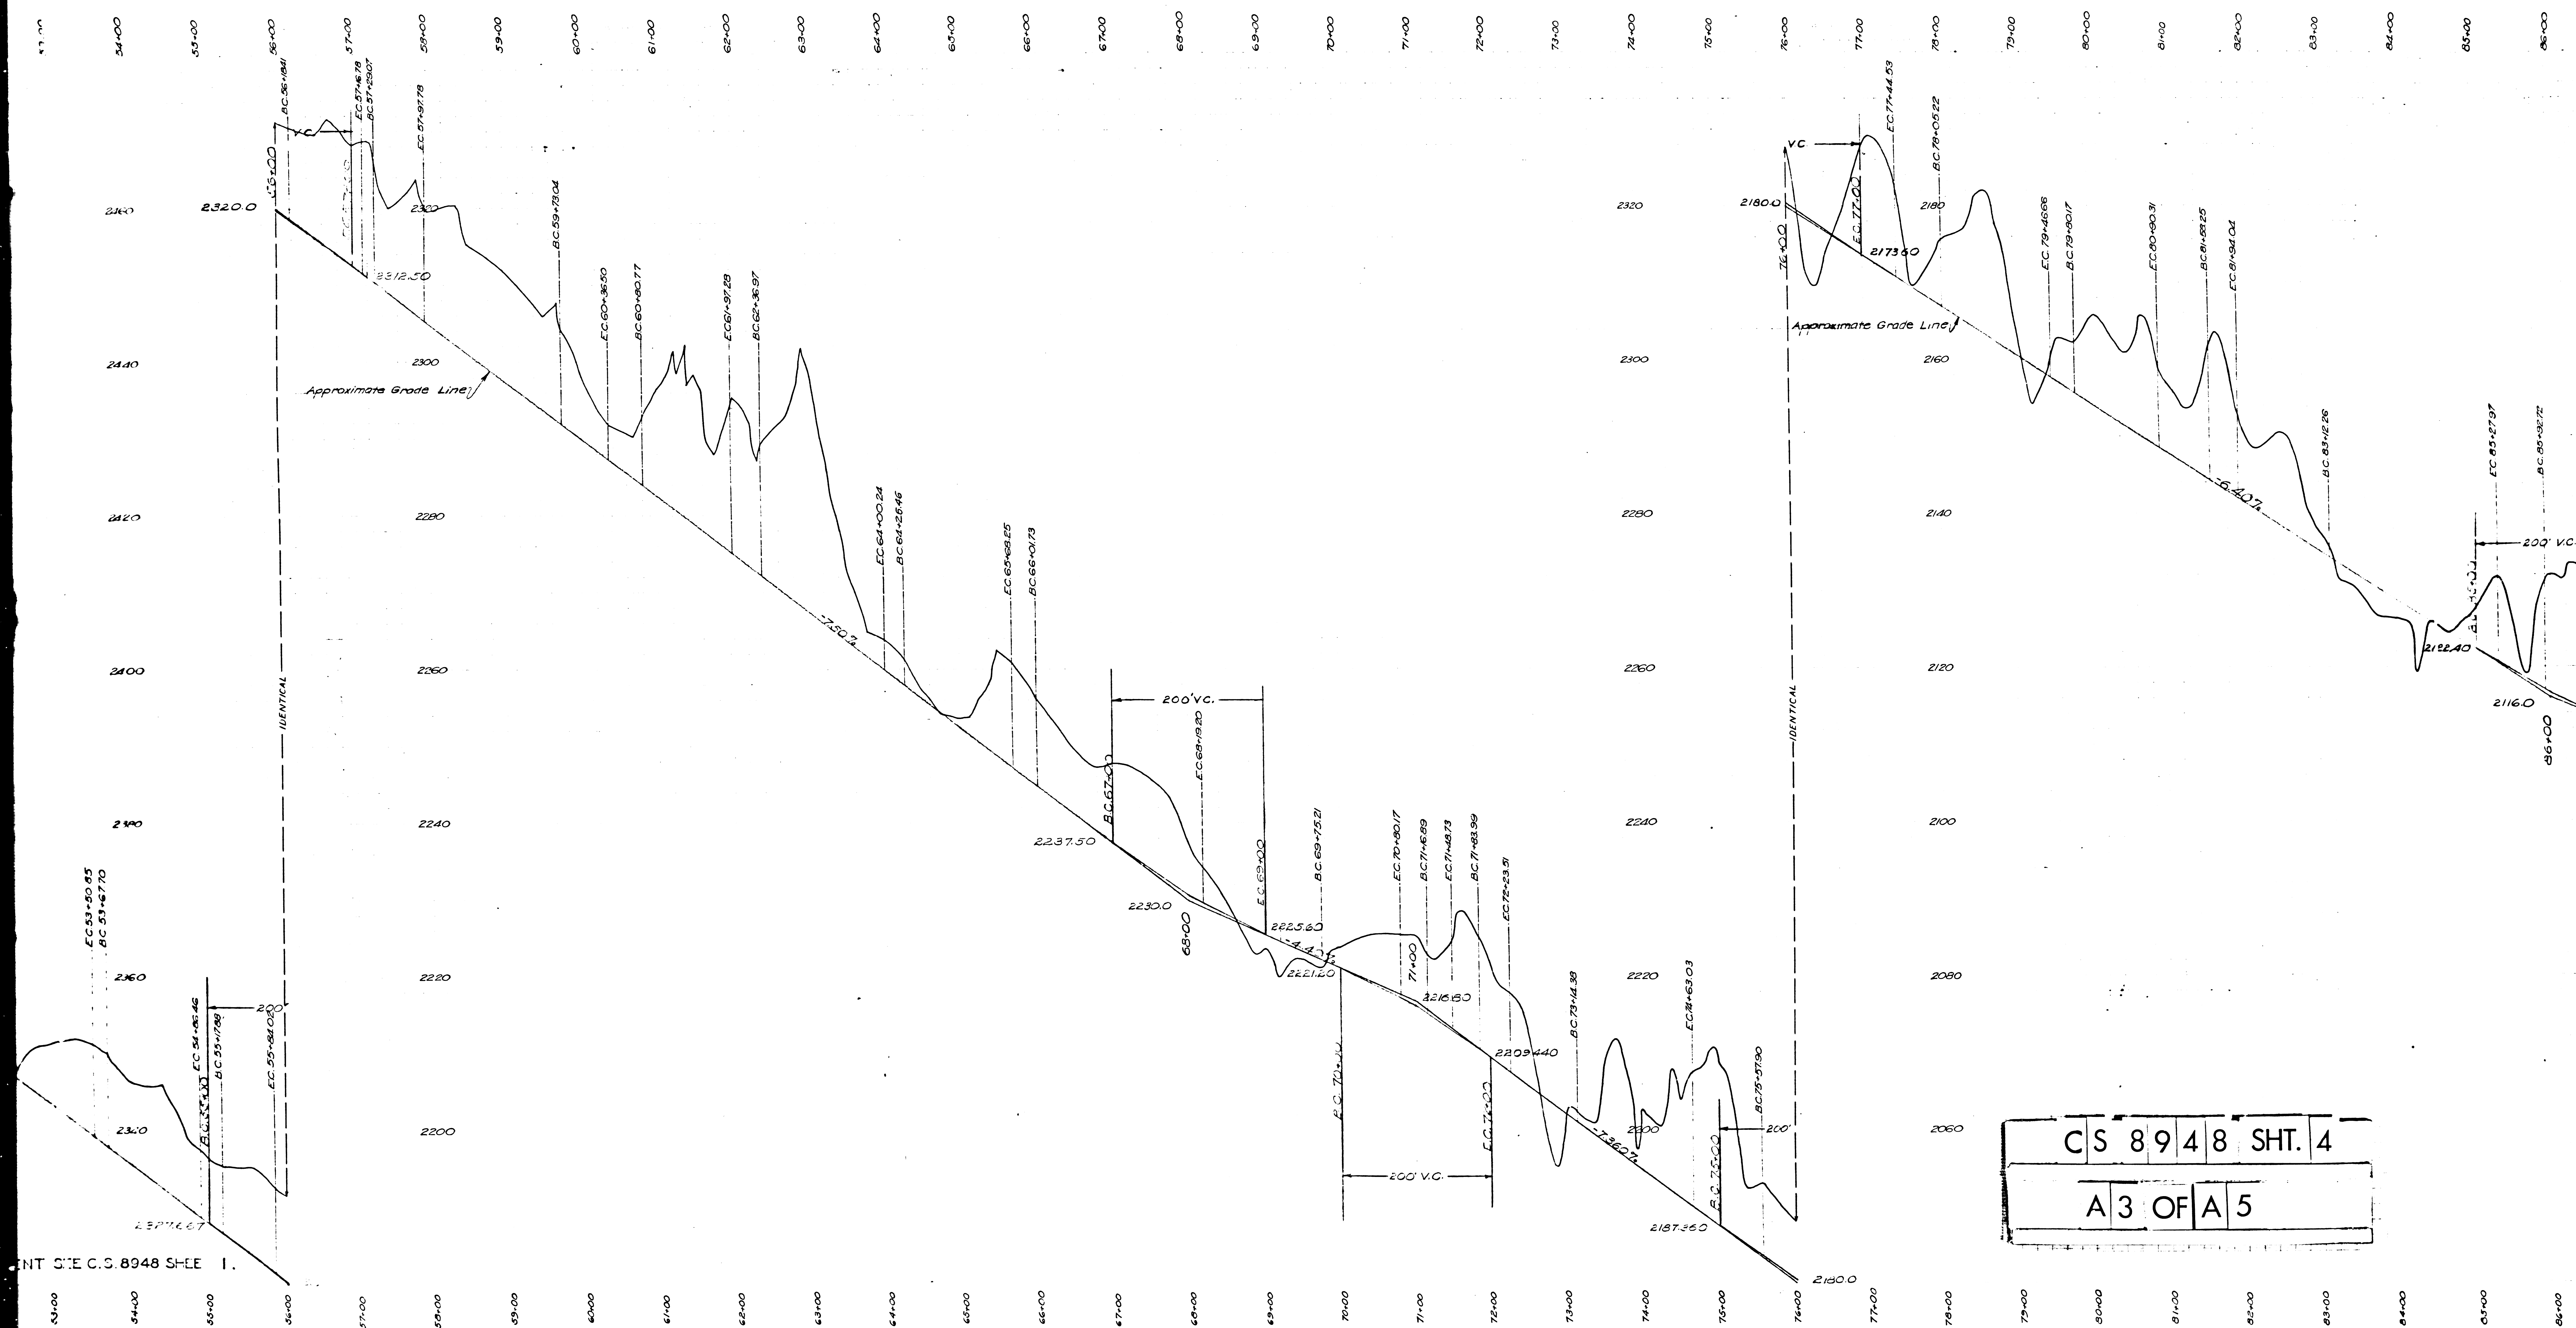

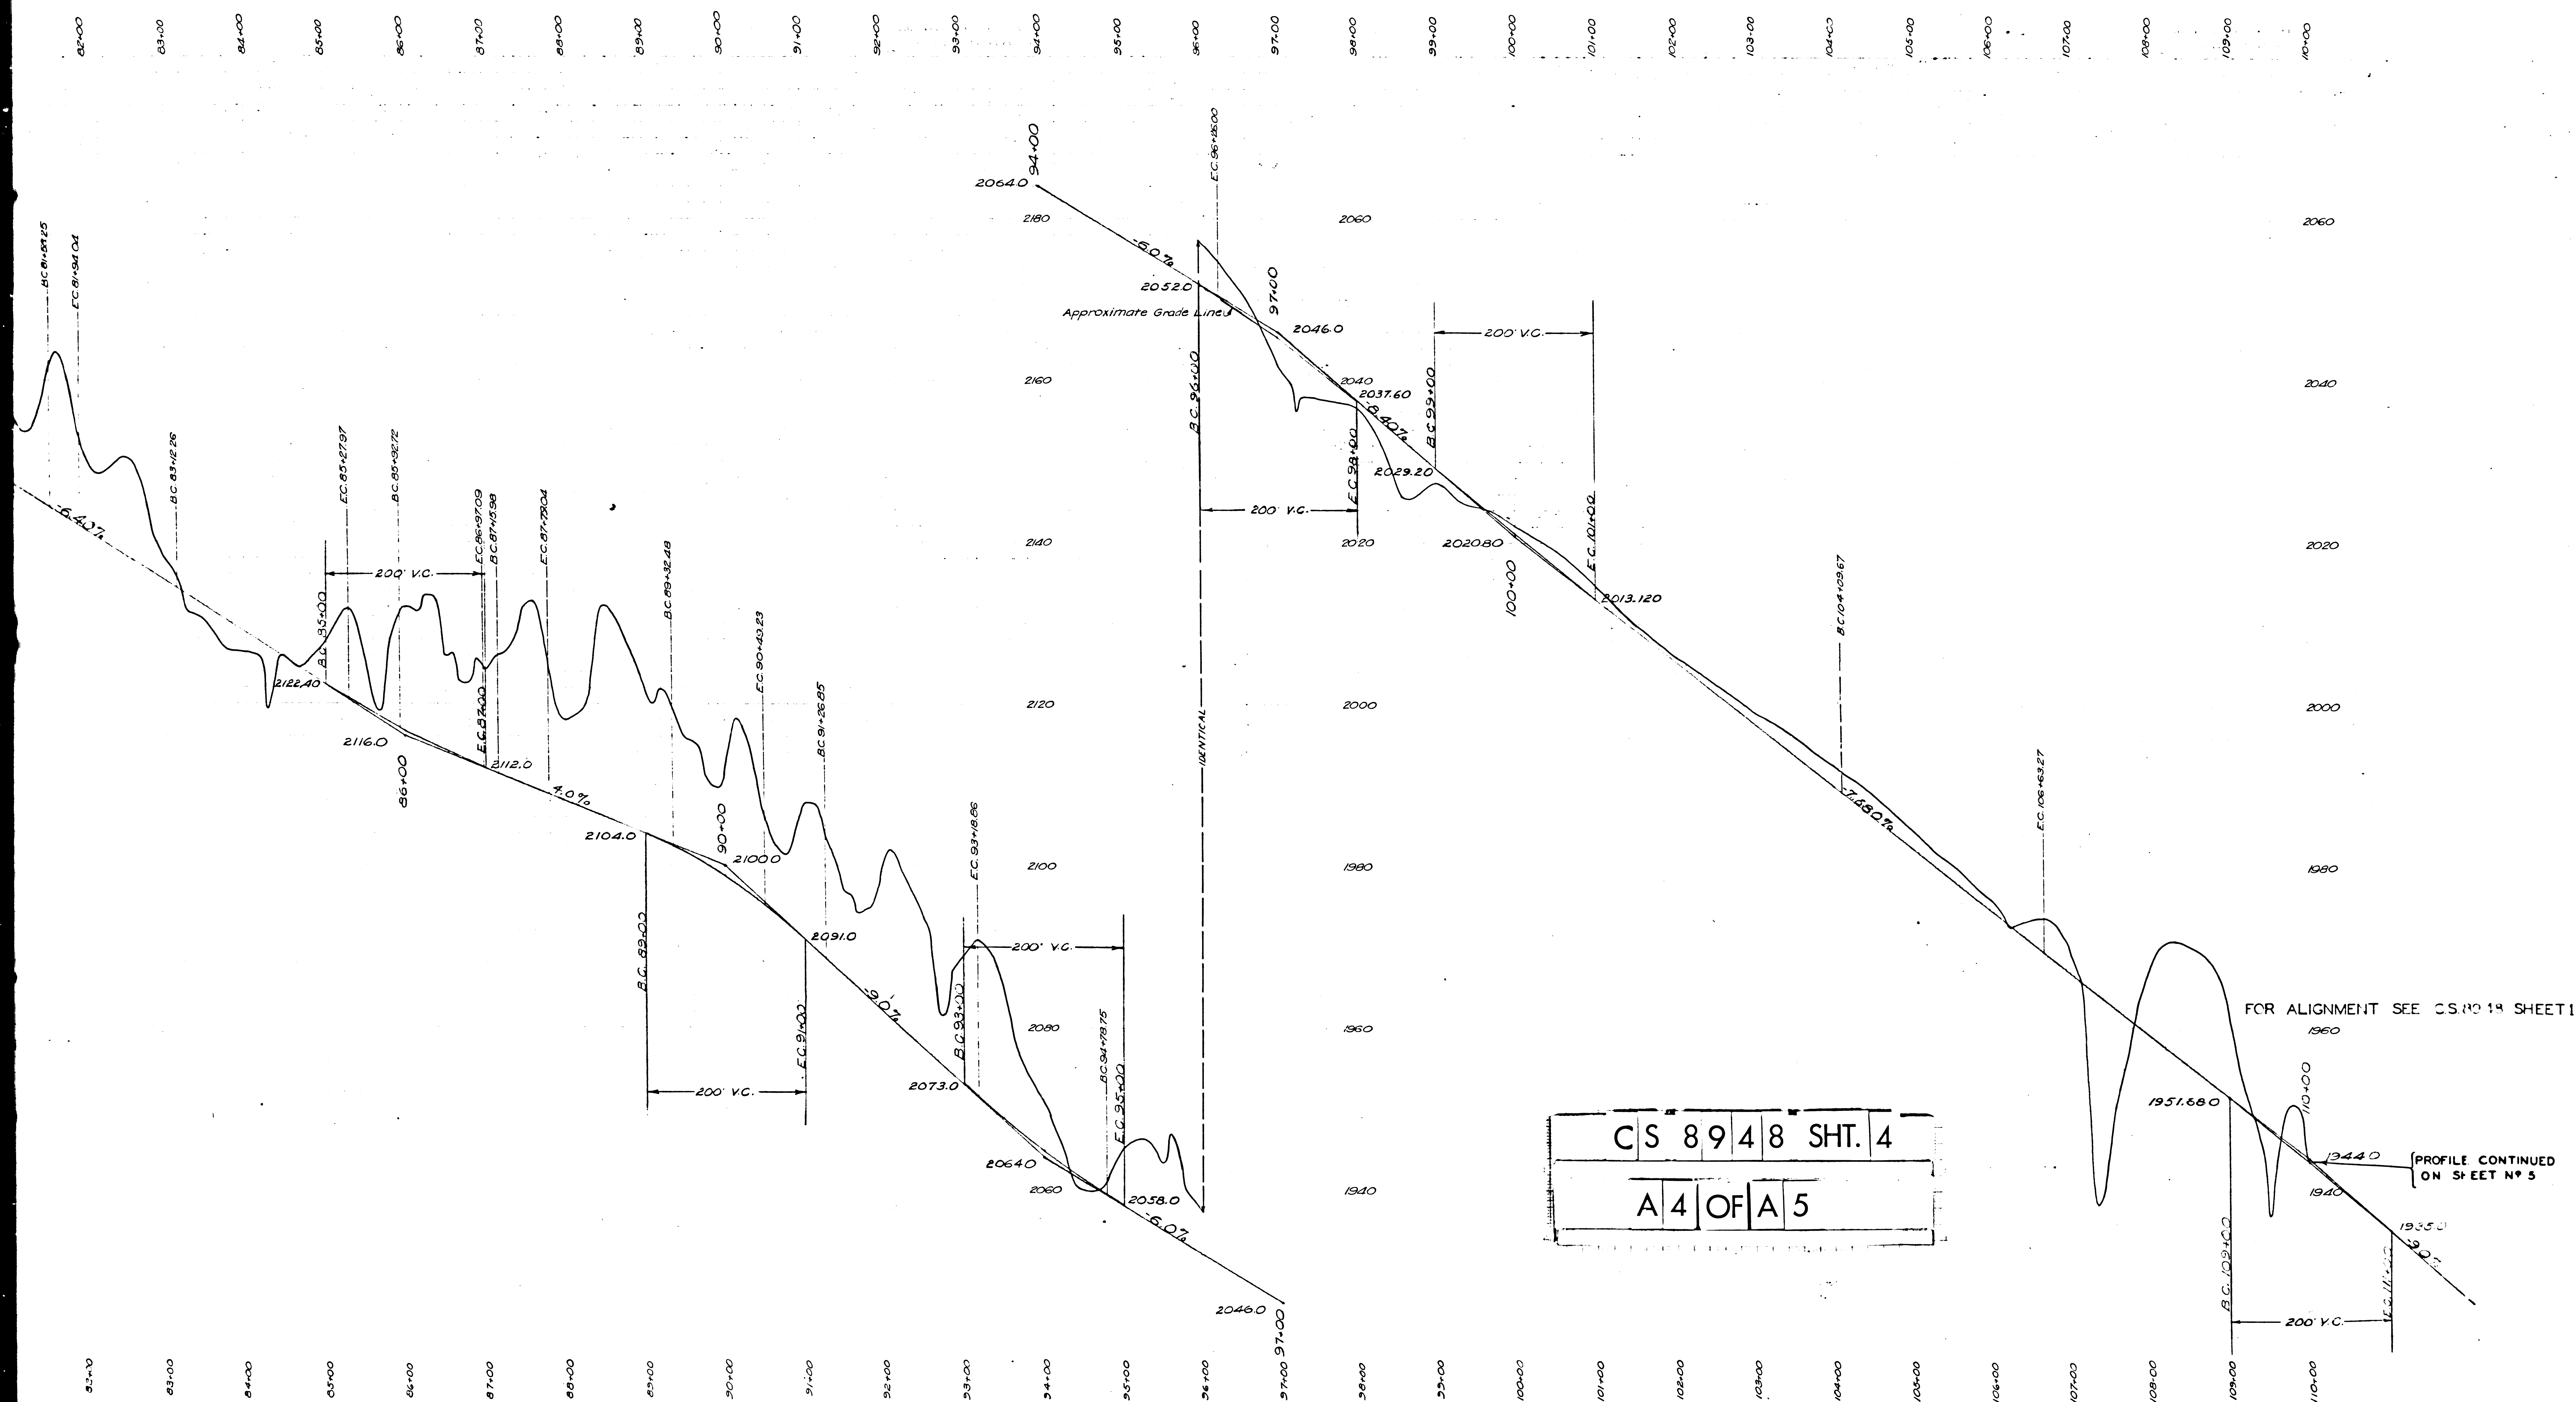

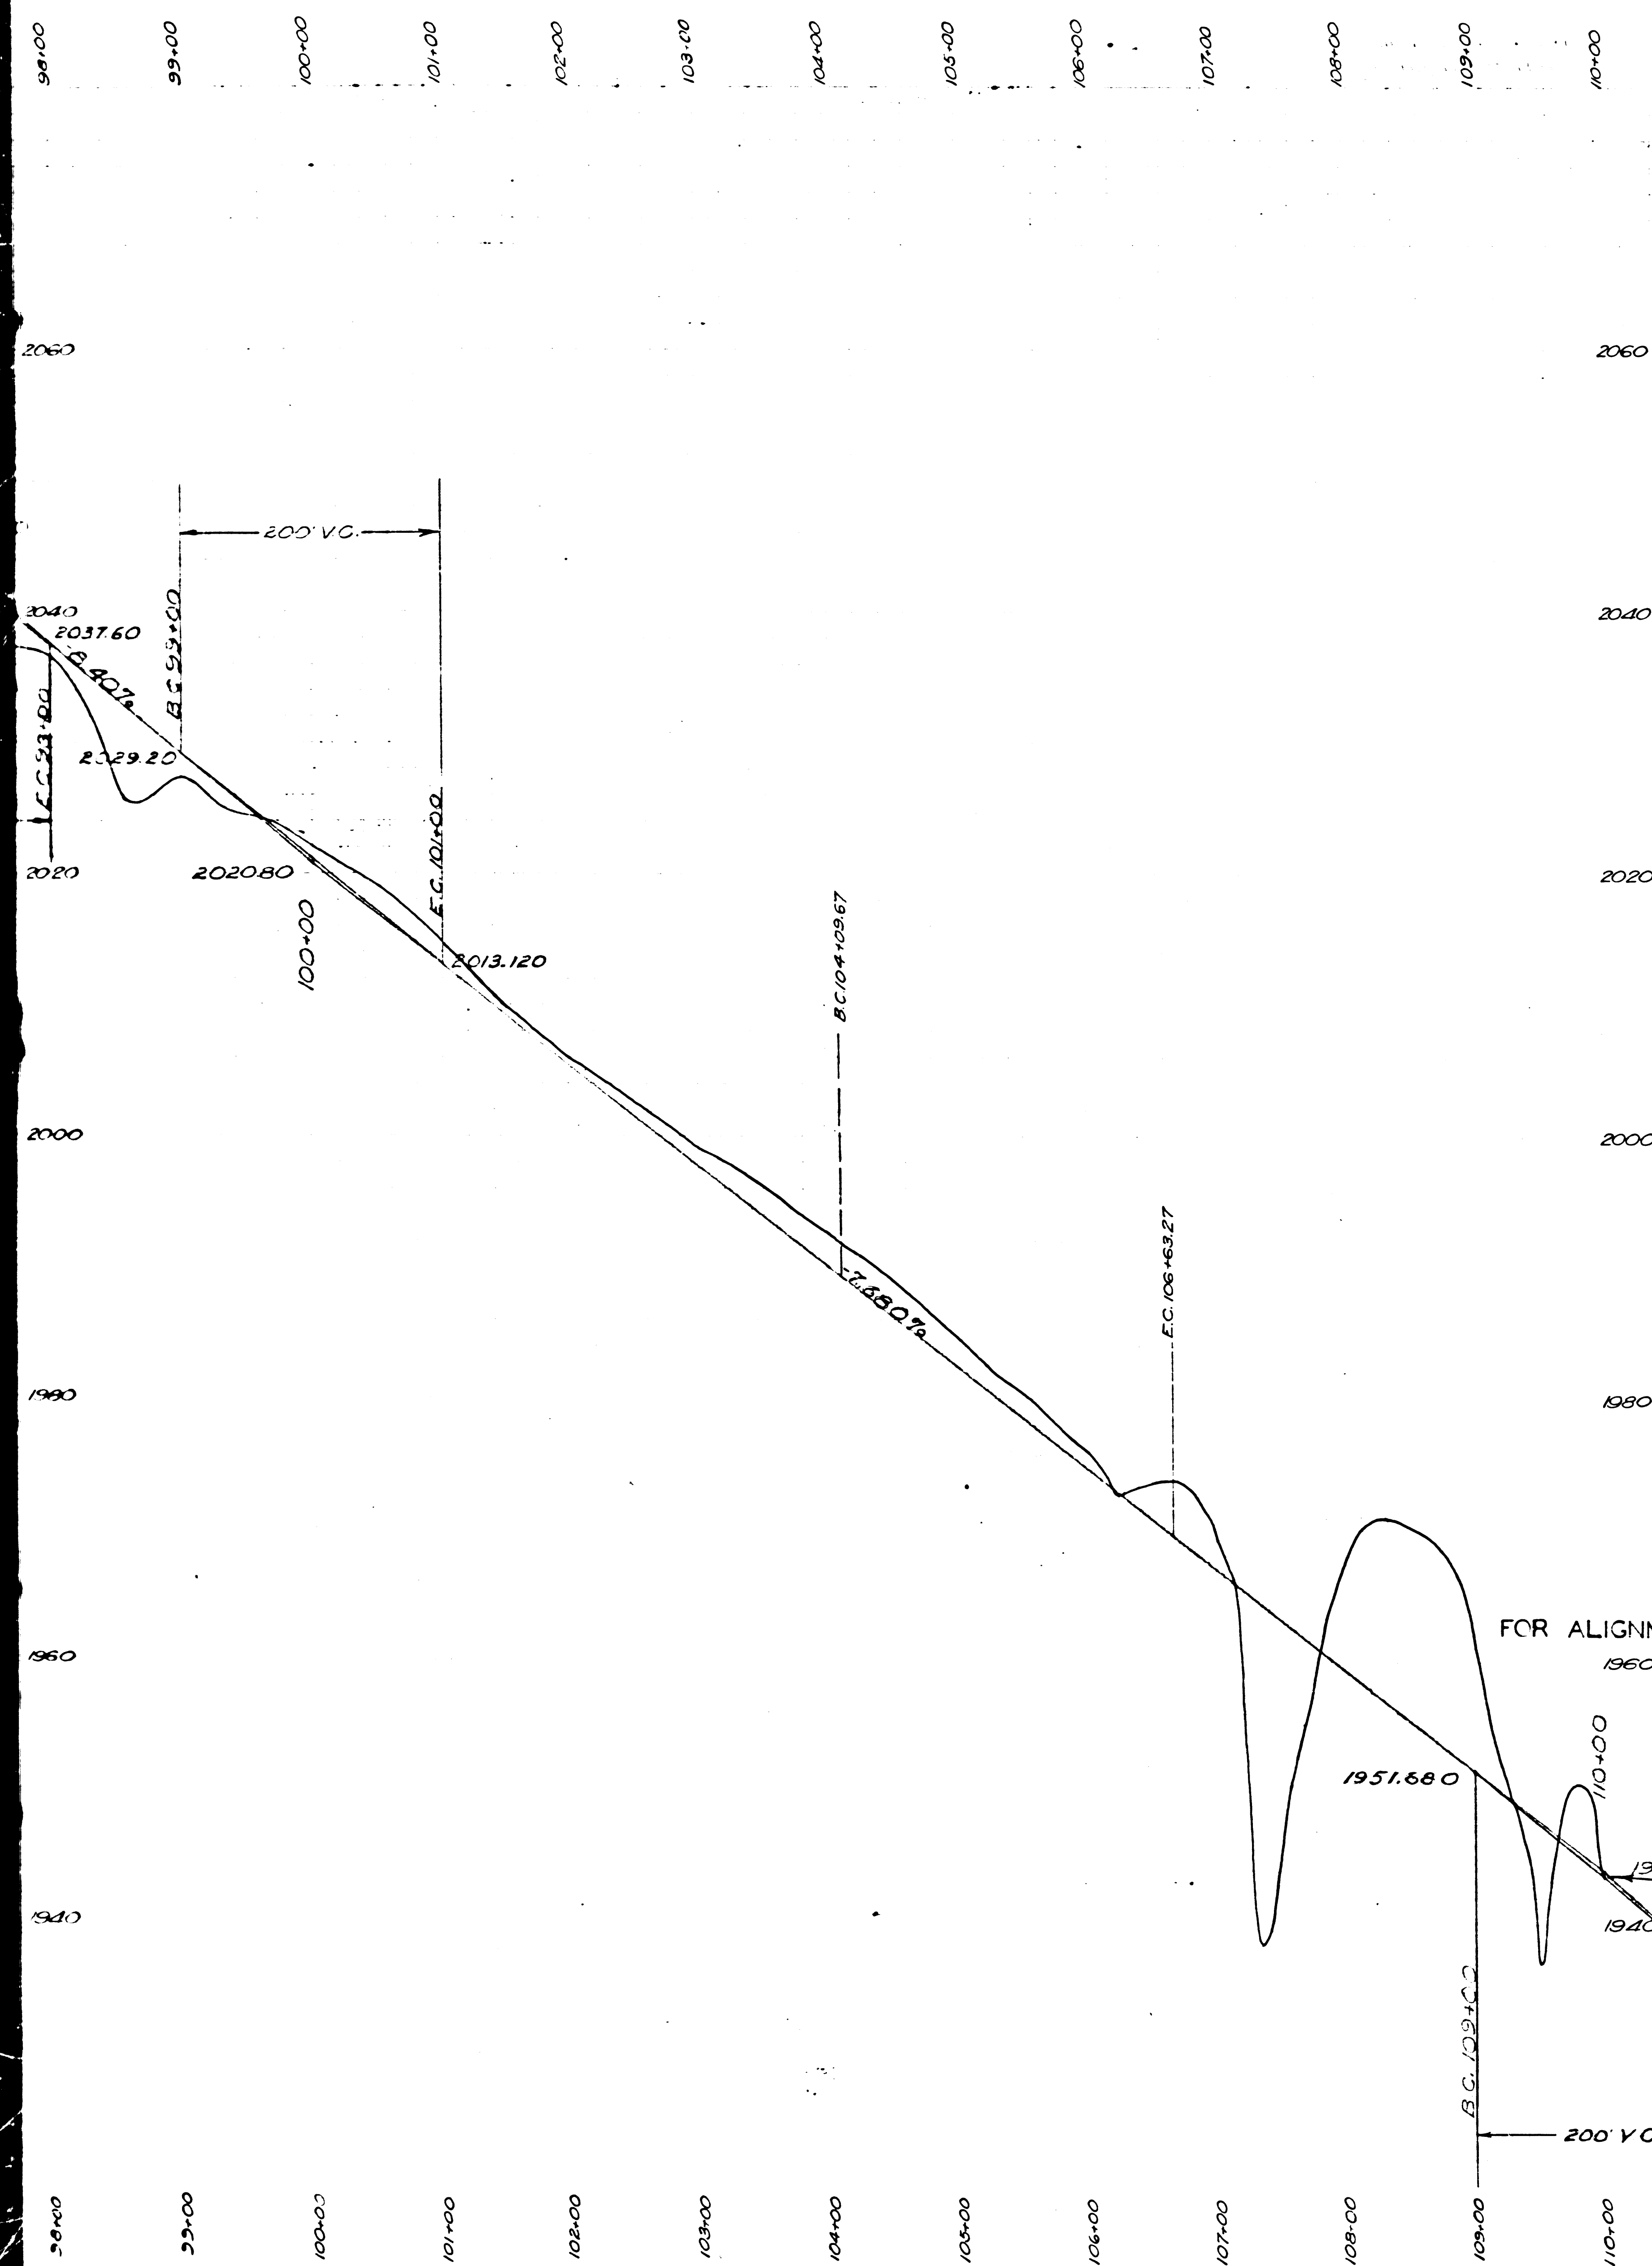

PROFILE OF
LITTLE TUJUNGA ROAD
 FROM
 THE SOUTH LINE OF SECTION 28, T. 3 N., R. 14 W. S.B.M.
 TO
 N.W. 1/4 OF SECTION 7, T. 3 N., R. 14 W.

COUNTY SURVEYORS MAP NO 8948
 SHEET 4 OF 8 SHEETS

SCALE HORIZONTAL 1 INCH = 80 FT.
 VERTICAL 1 INCH = 8 FT.
 WORK ORDER NO 710

J. ROCKHOLD - COUNTY SURVEYOR
 SURVEYED JANUARY 1927 - MAY 1928
 SURVEYED UNDER INSTRUCTIONS OF THE
 BOARD OF SUPERVISORS PER ORDER DATED
 MARCH 8, 1928.

L. B. 352 - 70-145

FIELD WORK BY C. A. BENSON
 OFFICE WORK BY E. M. BROWDER
 F. D. JONES
 CHECKED BY F. D. JONES
 E. M. BROWDER

FOR ALIGNMENT SEE C. S. 8948 SHEET 1

CS 8948 SHT. 4
 A 5 OF A 5