




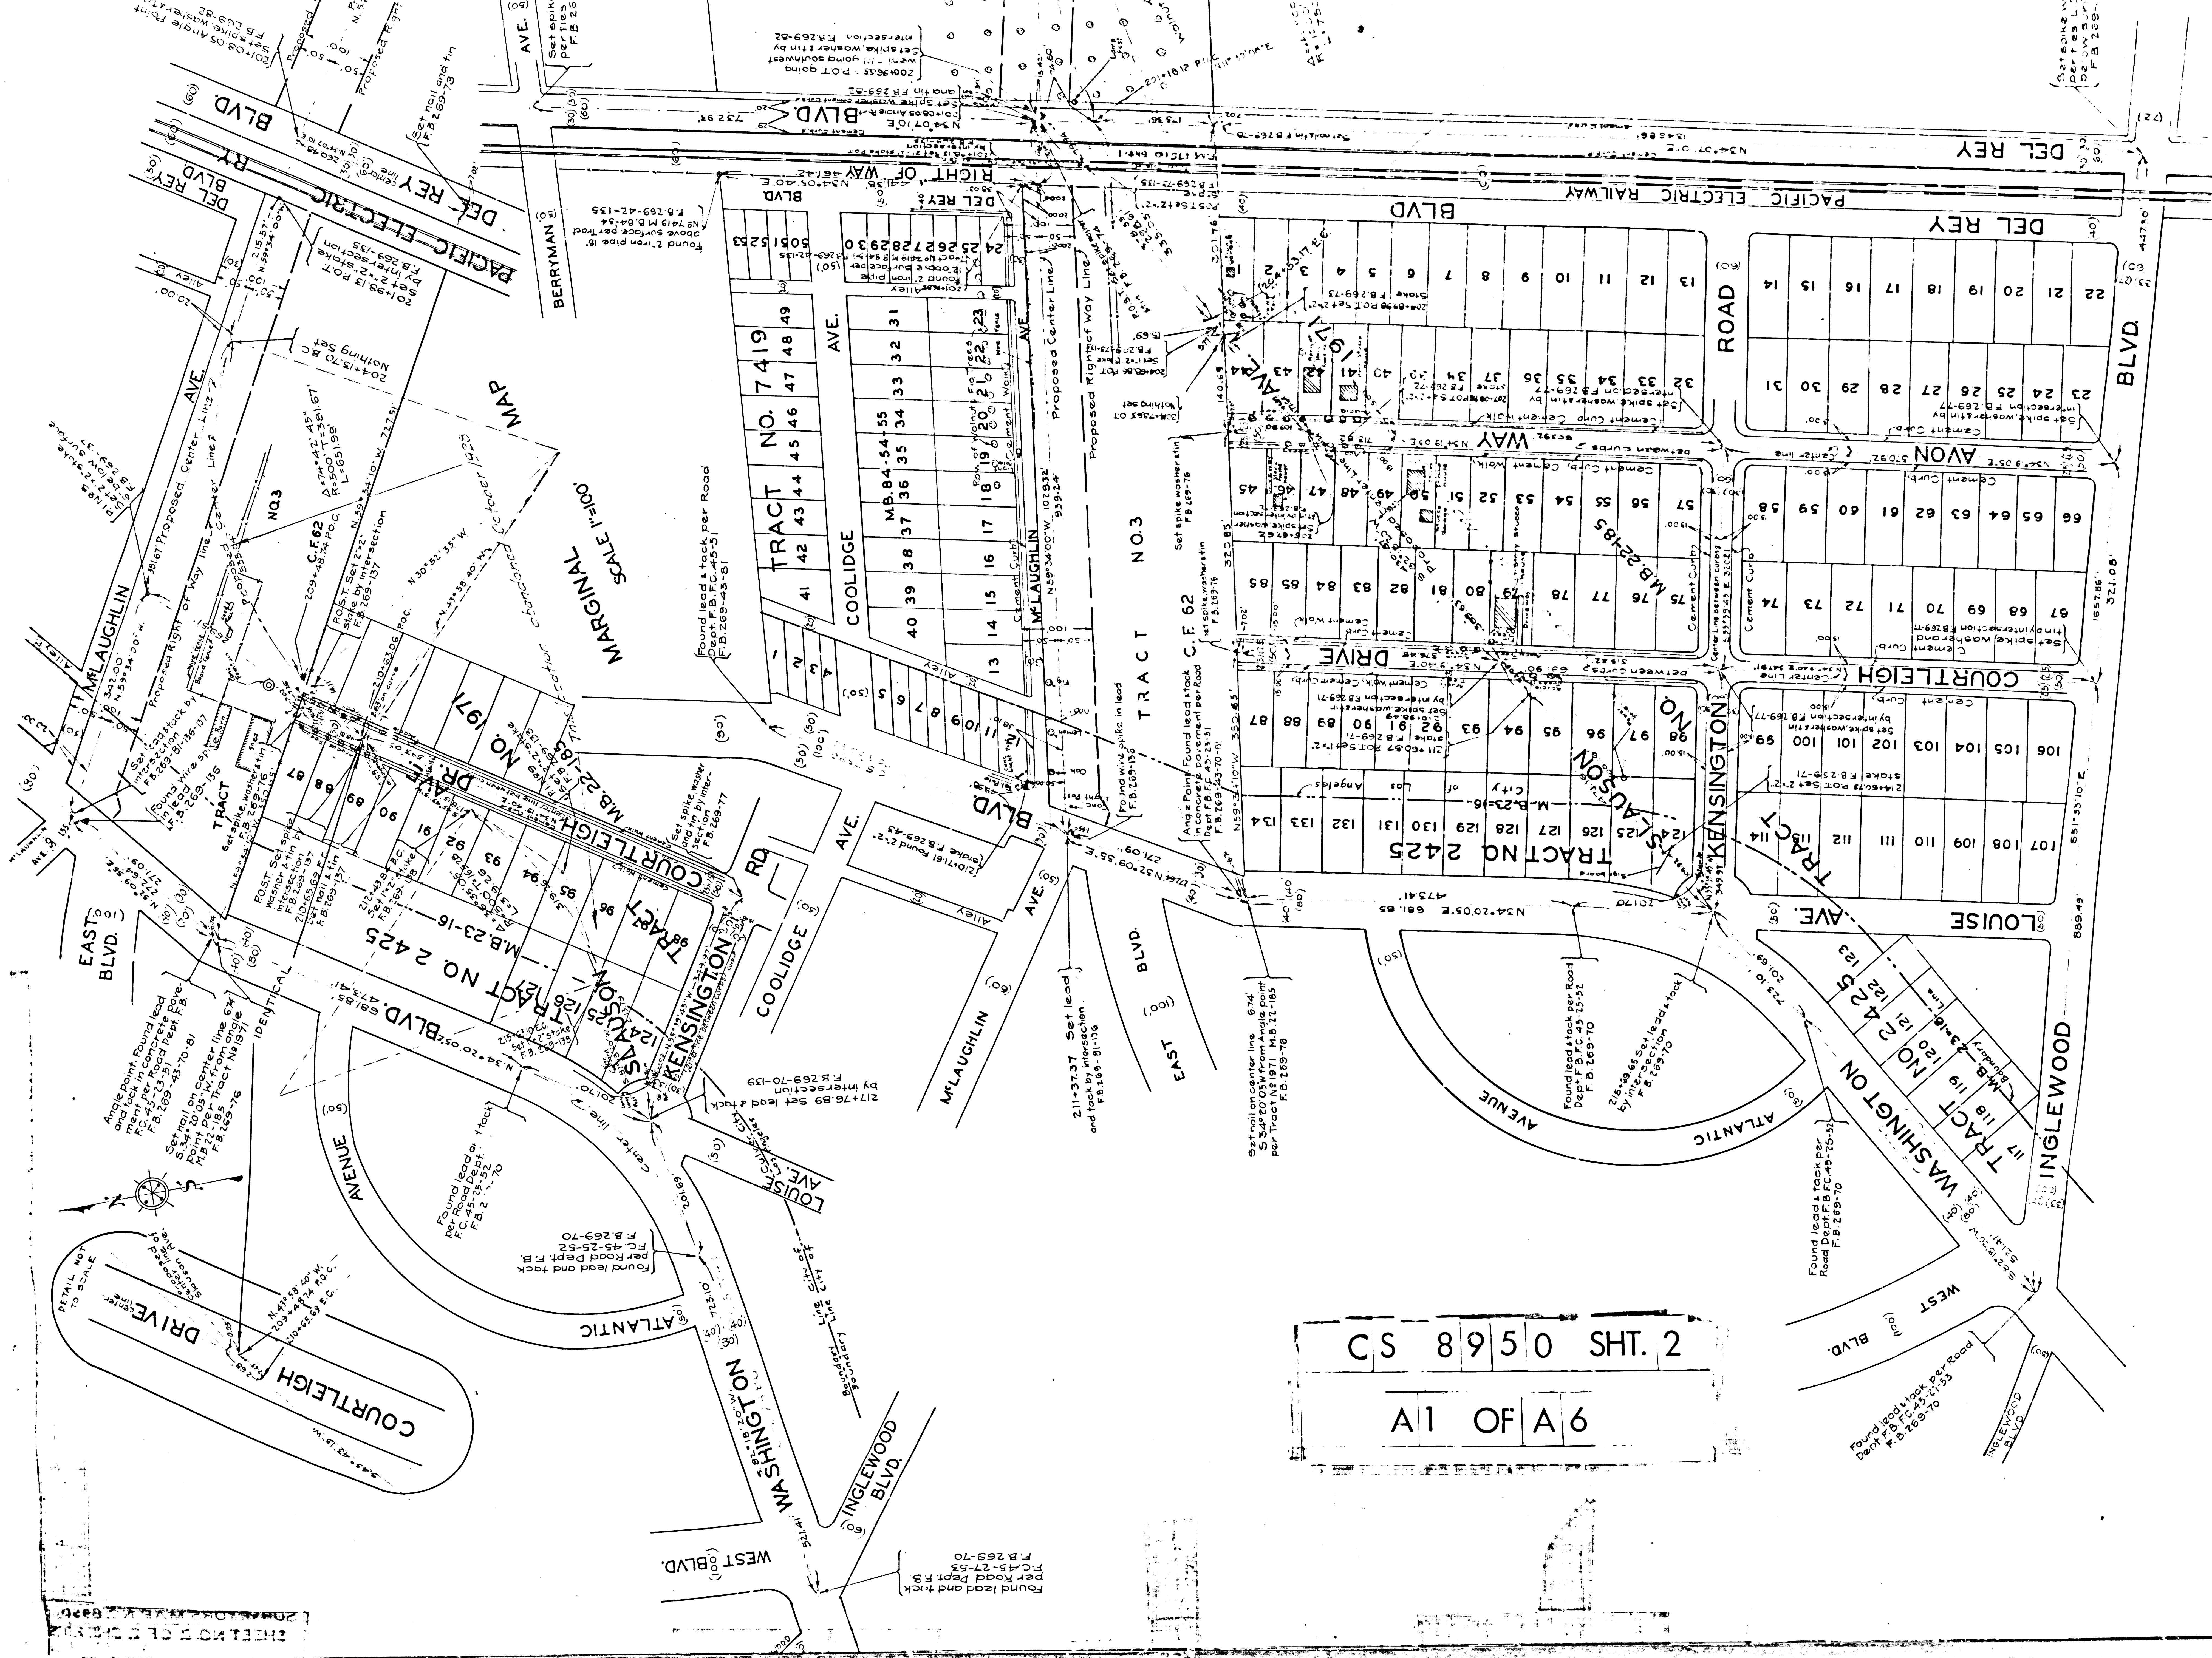

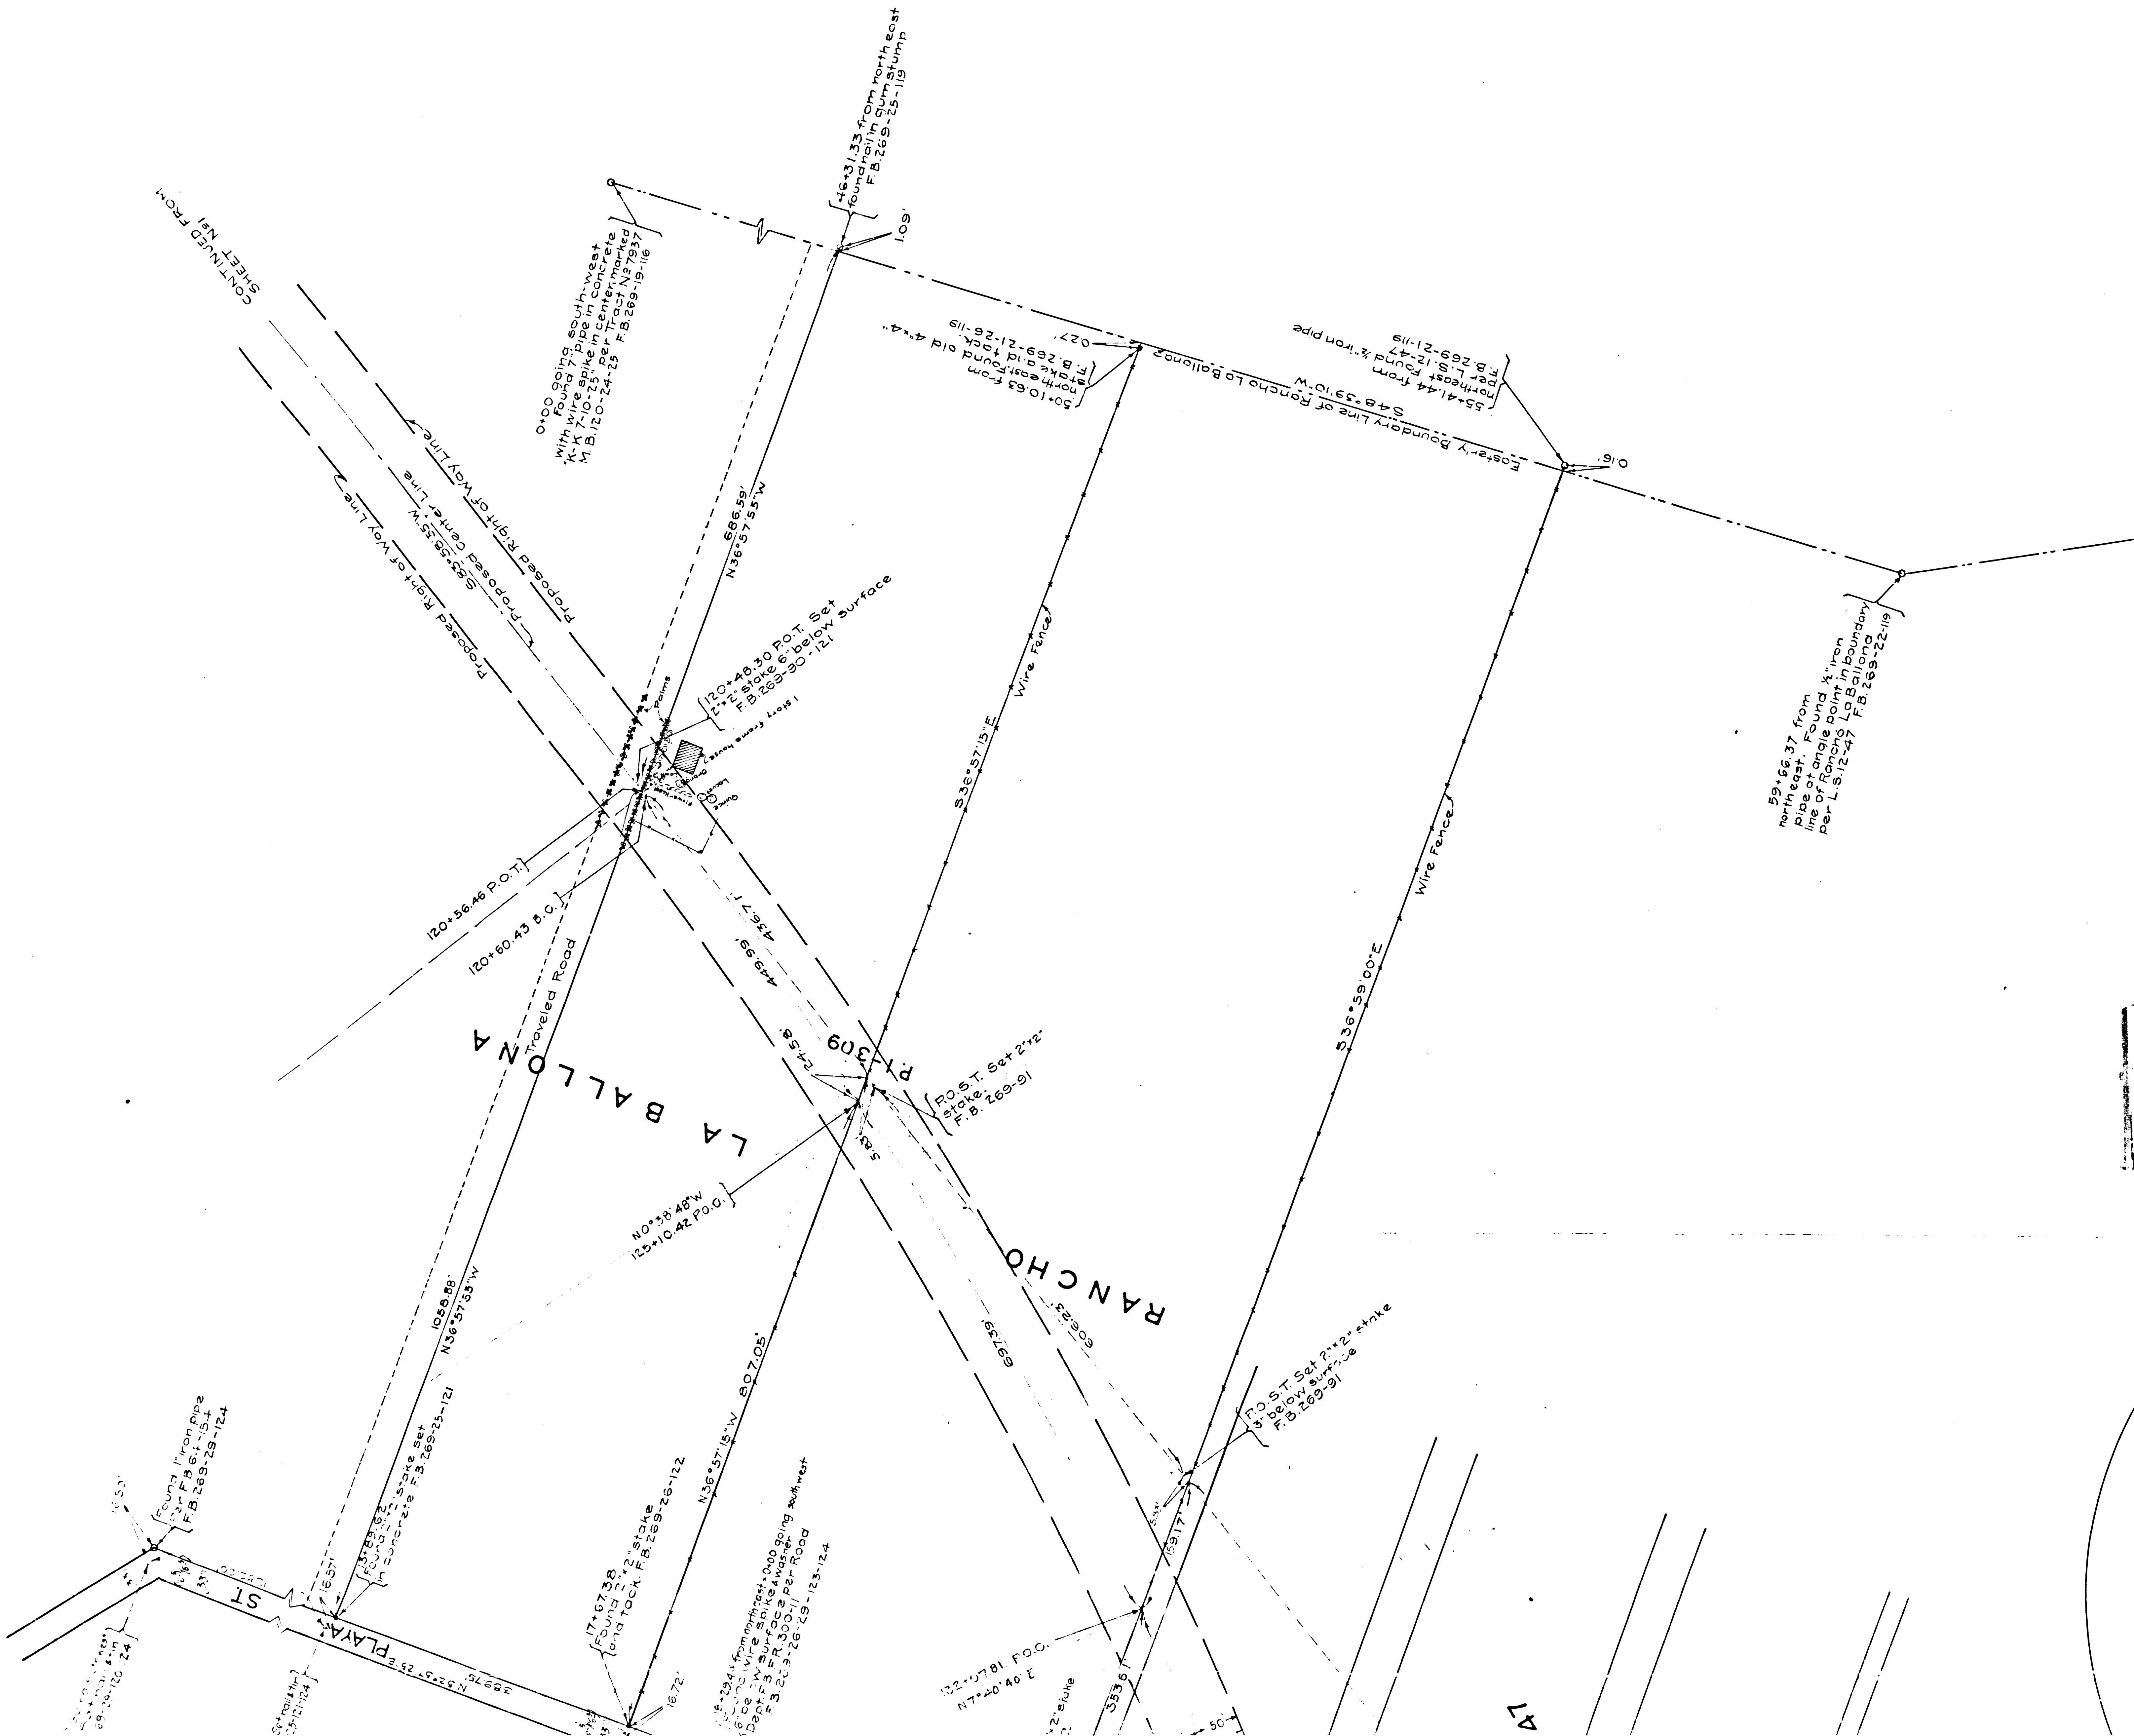

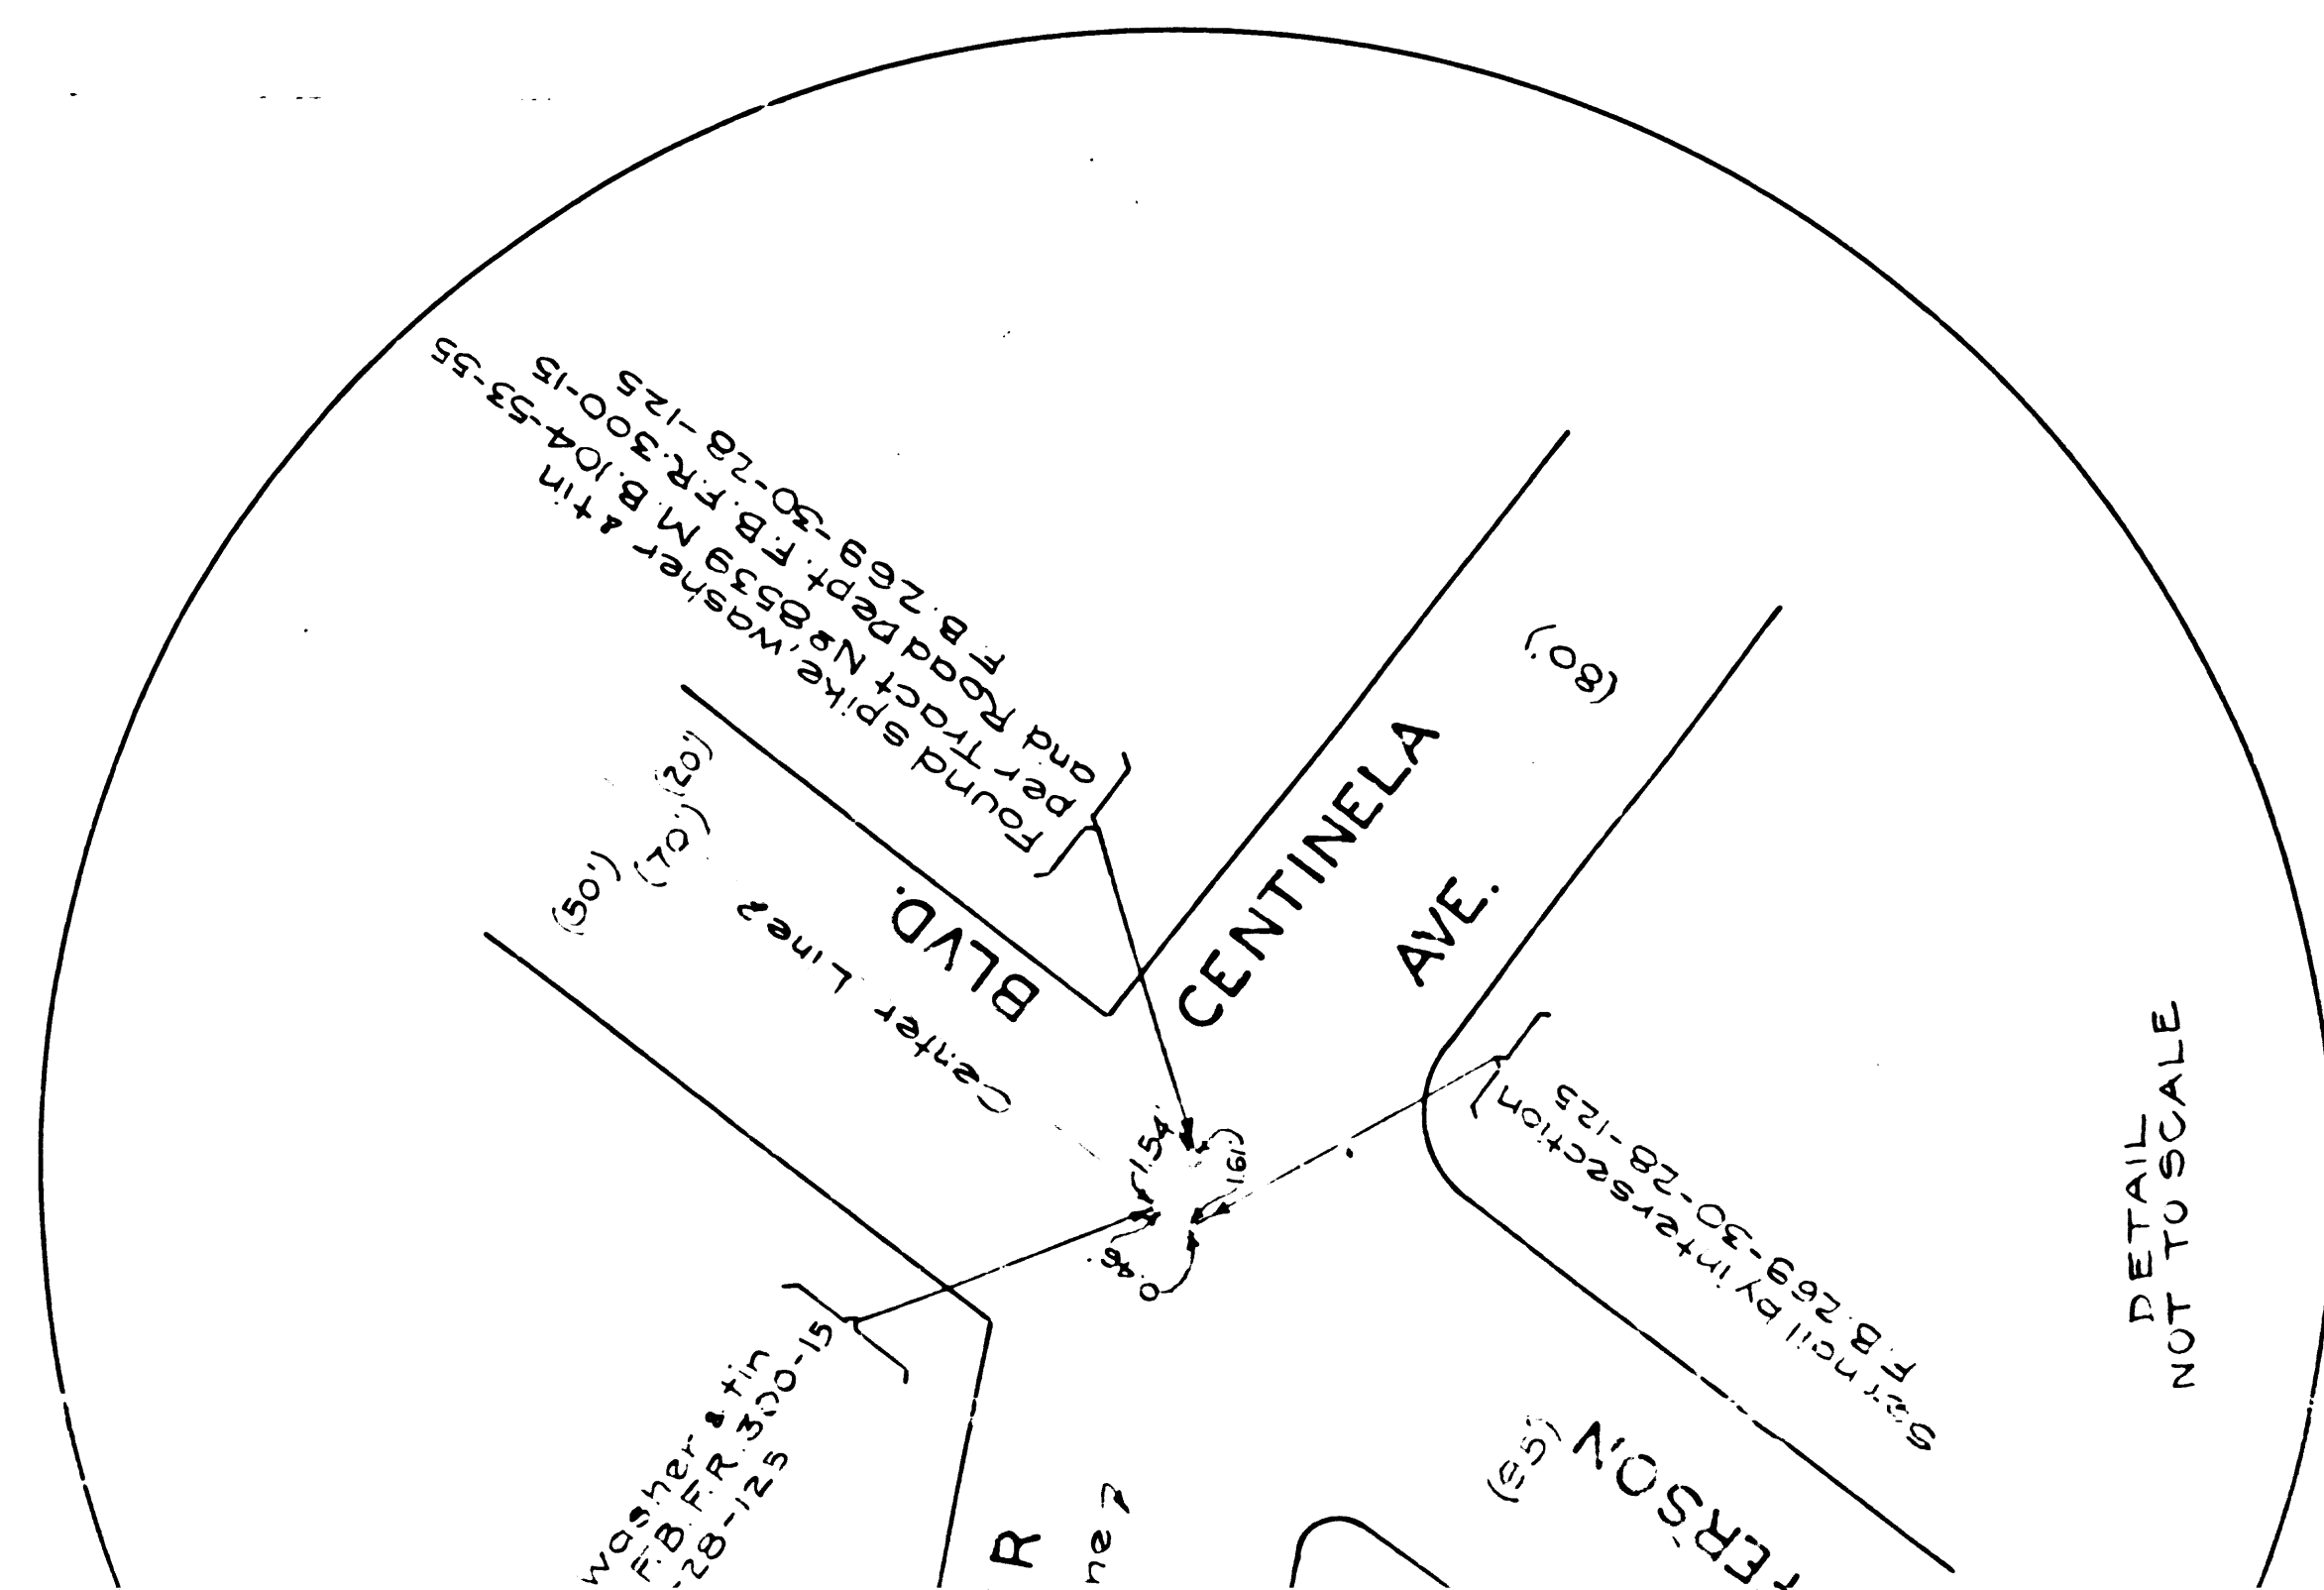


CS 8950 SHT. 2
A5 OF A6



CS 8950 SHT. 2
A 4 OF A 6



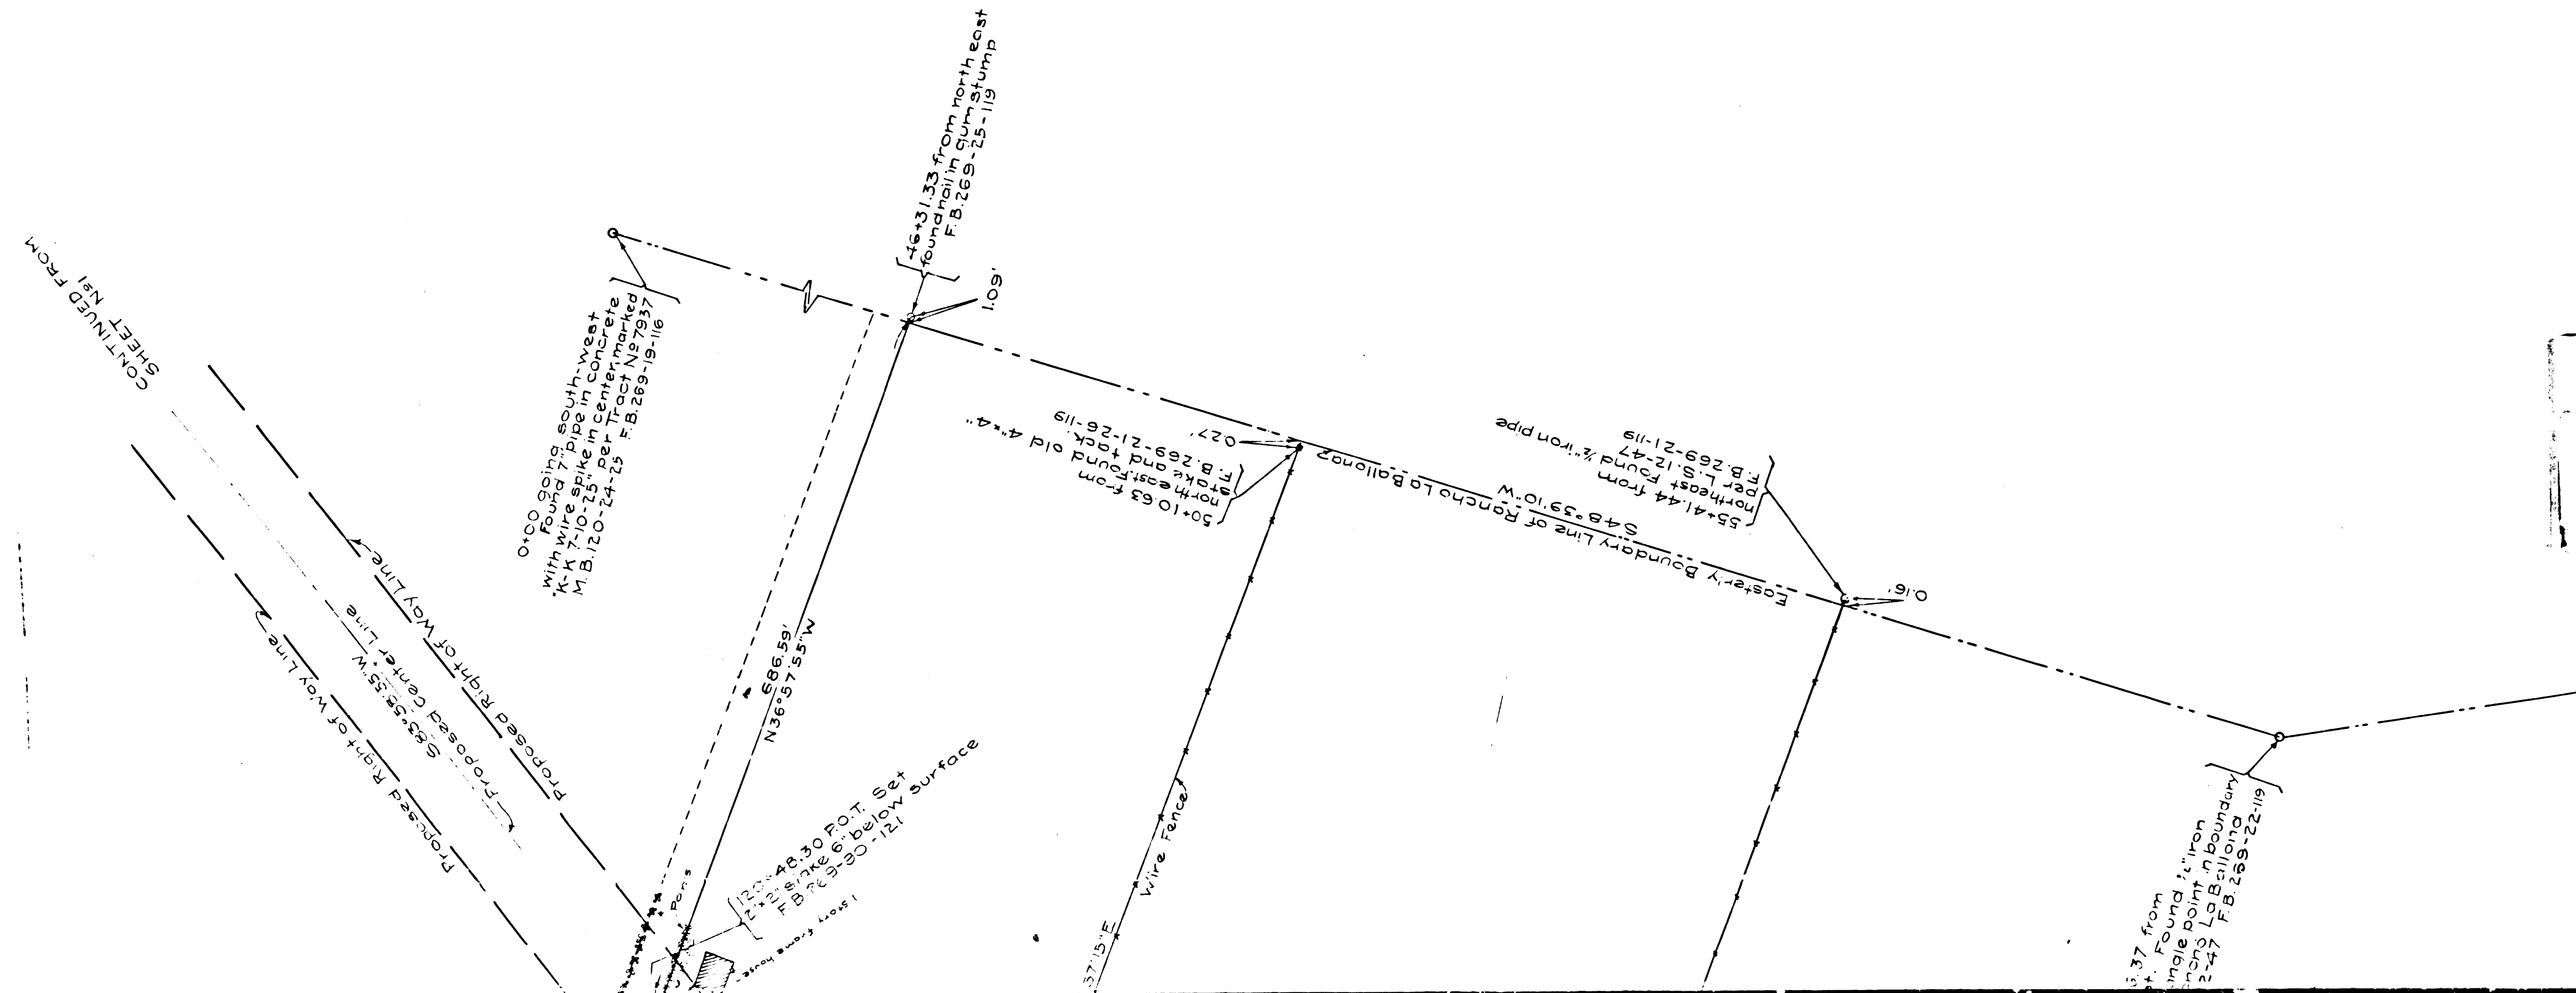

MAP OF
SLAUSON AVENUE
 FROM
 LOS ANGELES CITY BOUNDARY
 TO
 WASHINGTON BOULEVARD
 COUNTY SURVEYORS MAP NO 8950
 SHEET NO. 2 OF 2 SHEETS
 SCALE - 1 INCH = 100 FT.

ACQUISITION AND IMPROVEMENT DISTRICT NOS 149 & 150
 WORK ORDER NOS 4.149 & 4.150

J.E. ROCK HOLD COUNTY SURVEYOR
 SURVEYED APRIL - SEPT. 1927

SURVEYED UNDER INSTRUCTIONS OF THE
 BOARD OF SUPERVISORS PER ORDER DATED
 FEBRUARY 28 1927

BEARINGS ARE BASED ON THE BEARING OF
 LA BREA AVE. AS SHOWN ON C.S. 8914

F.B. 269 150-69-149

FIELD WORK BY H.F. EVANS
 OFFICE WORK BY A.H. DREW

CHECKED BY C.W. PAIGE
 K.B. HIGGINS

Red Rock Boundary Line shown by Golden Boundary and by Golden
 Map of Los Angeles

CS 8950 SHT. 2
 A 6 OF A 6