
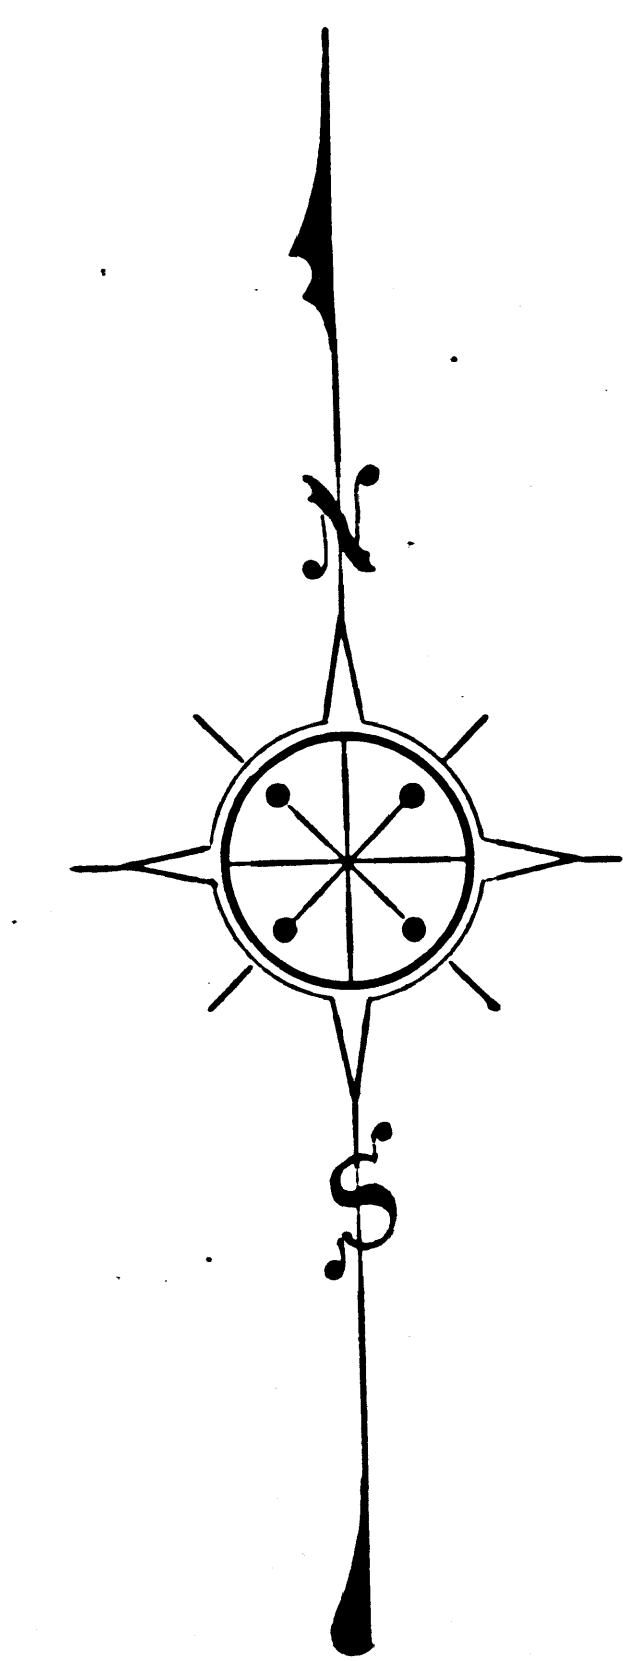


T. 8 N. R. 13 W.

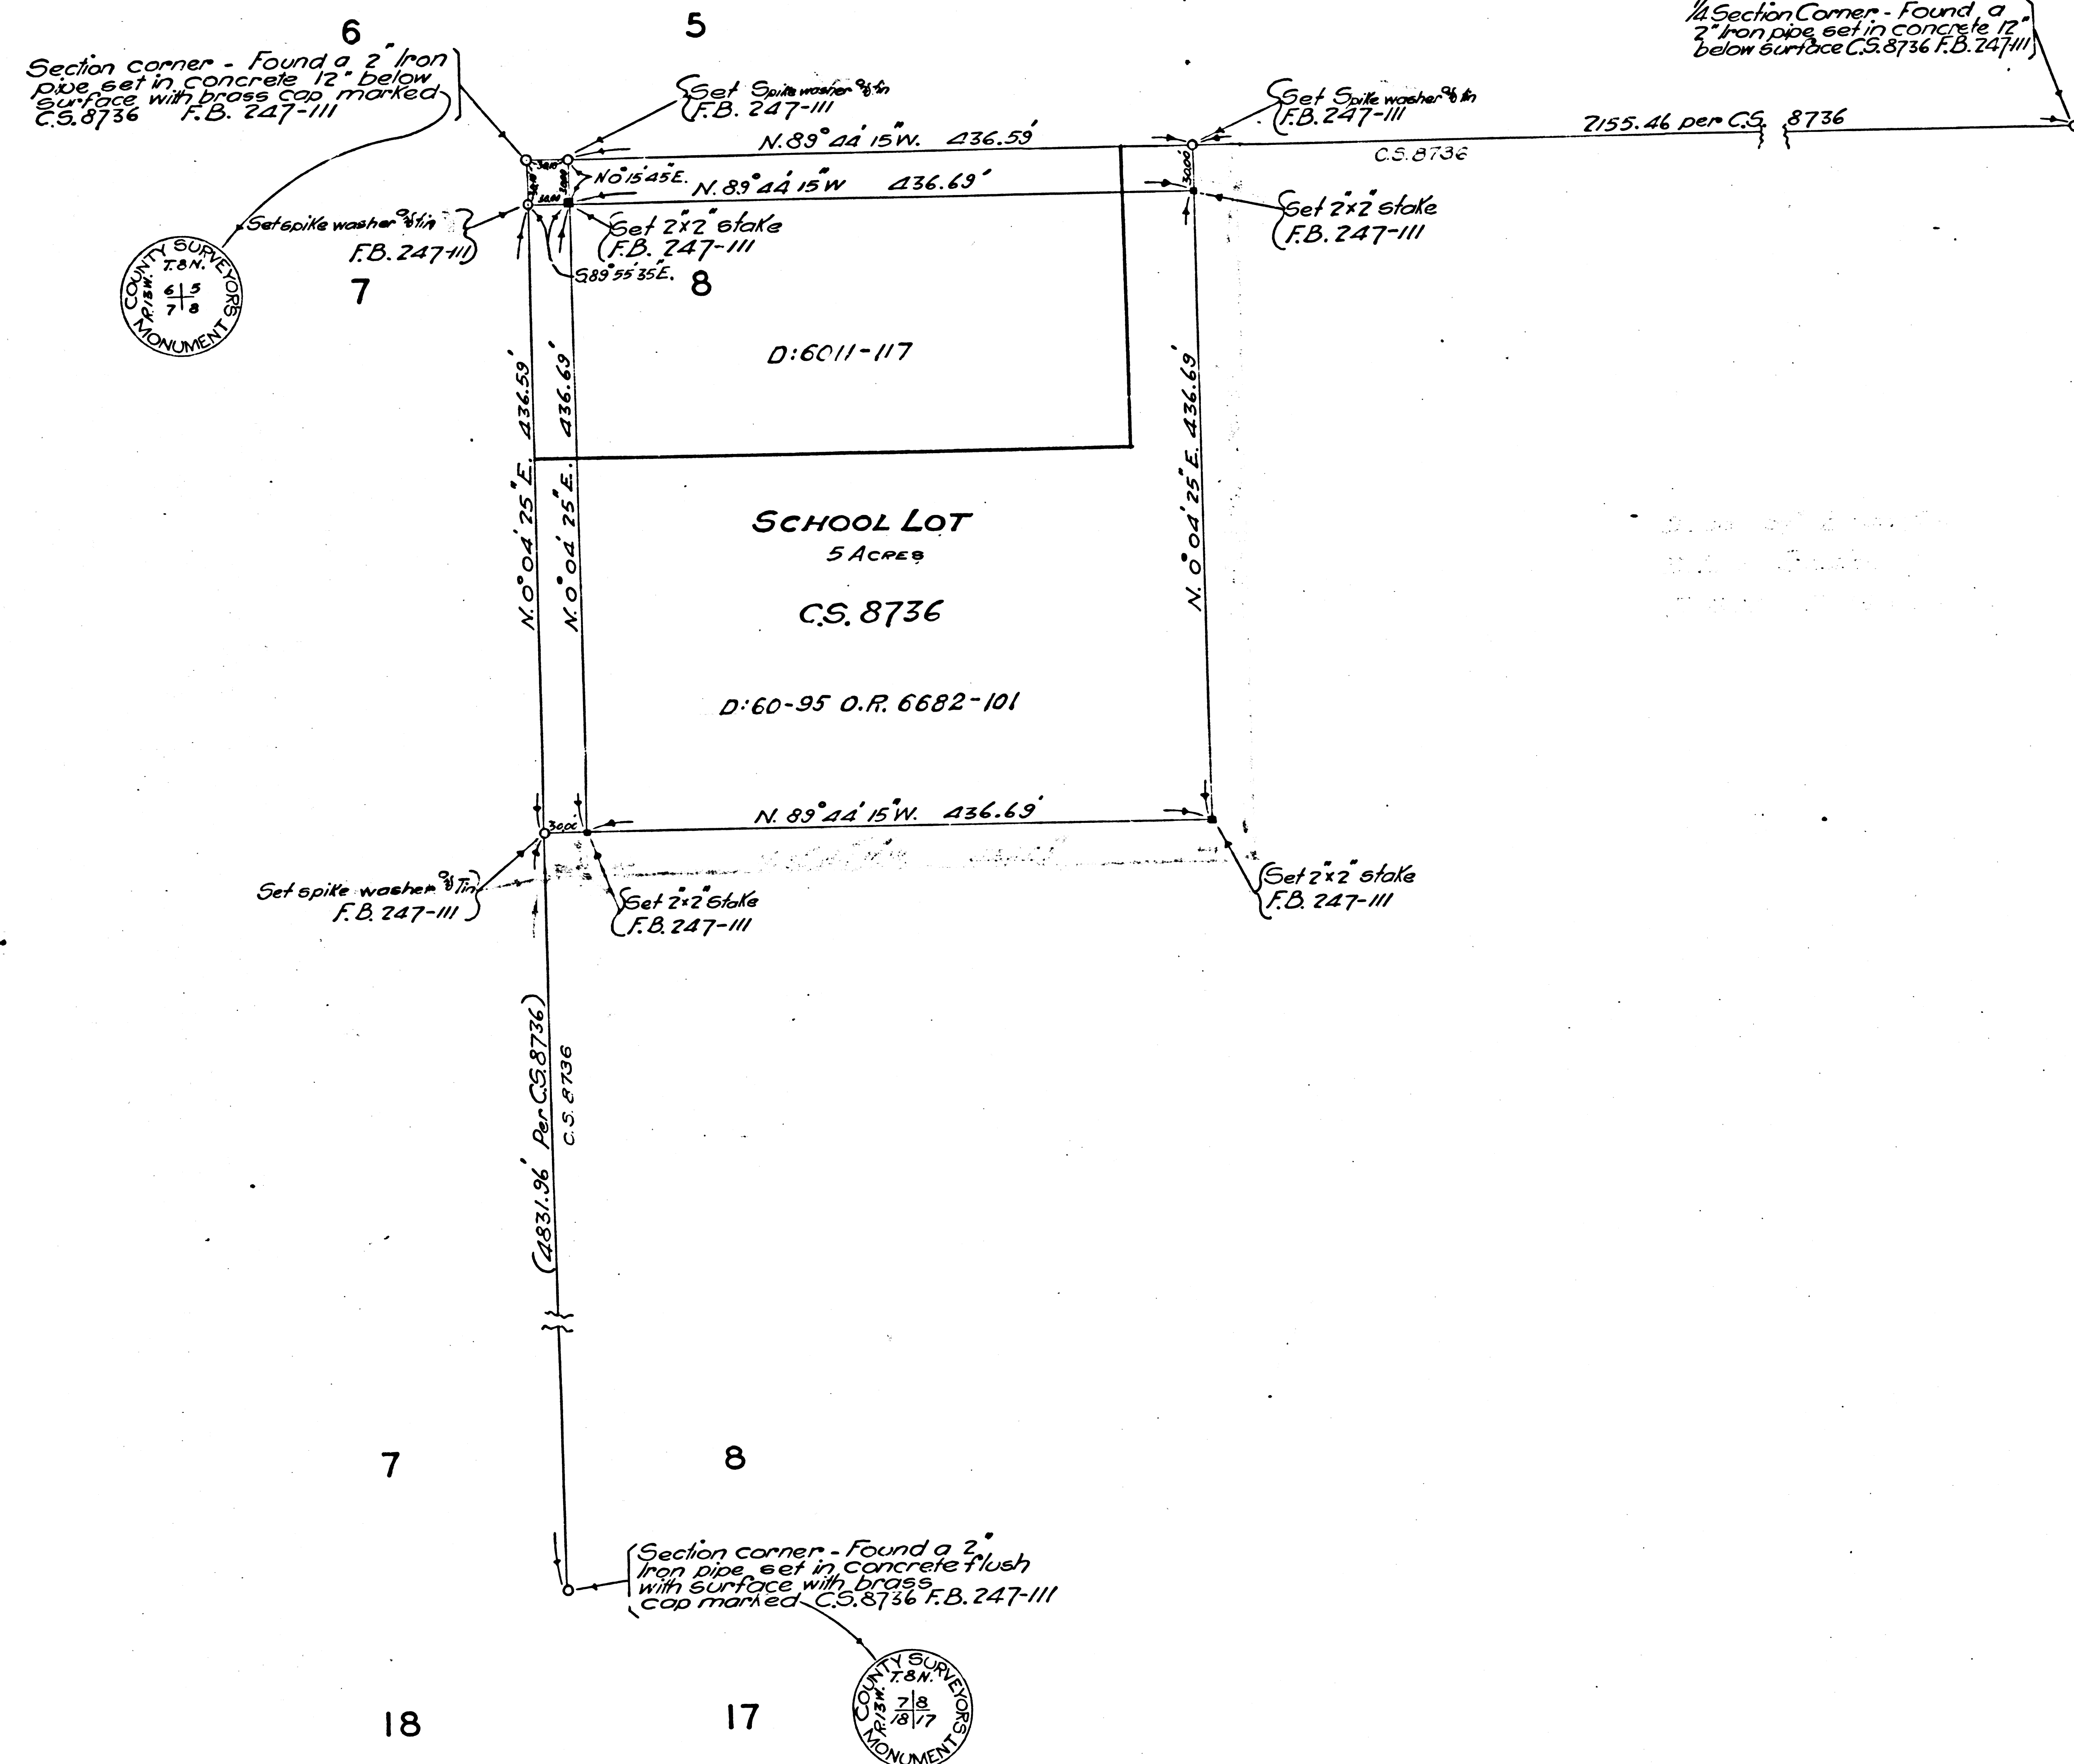

MAP OF
ROGERS SCHOOL LOT
 IN
SEC. 8 T. 8 N. R. 13 W. S.B.M.

COUNTY SURVEYORS MAP N° 8952
 SCALE - 1 INCH = 100 FT.

J.E. ROCKHOLD. - COUNTY SURVEYOR
 SURVEYED AUGUST 1926

SURVEYED UNDER INSTRUCTIONS OF THE
 BOARD OF SUPERVISORS PER ORDER DATED
 JULY 29, 1926

BEARINGS ARE BASED ON THE BEARING OF
 EAST LINE SEC. 7 T. 8 N. R. 13 W.
 S.B.M. PER CS 8736

F.B. 247-III
 FIELD WORK BY E.A. ROSECRANS
 OFFICE WORK BY F. ASHTON
 CHECKED BY D.M. FINLEY

SHT. 71

CS 8952