


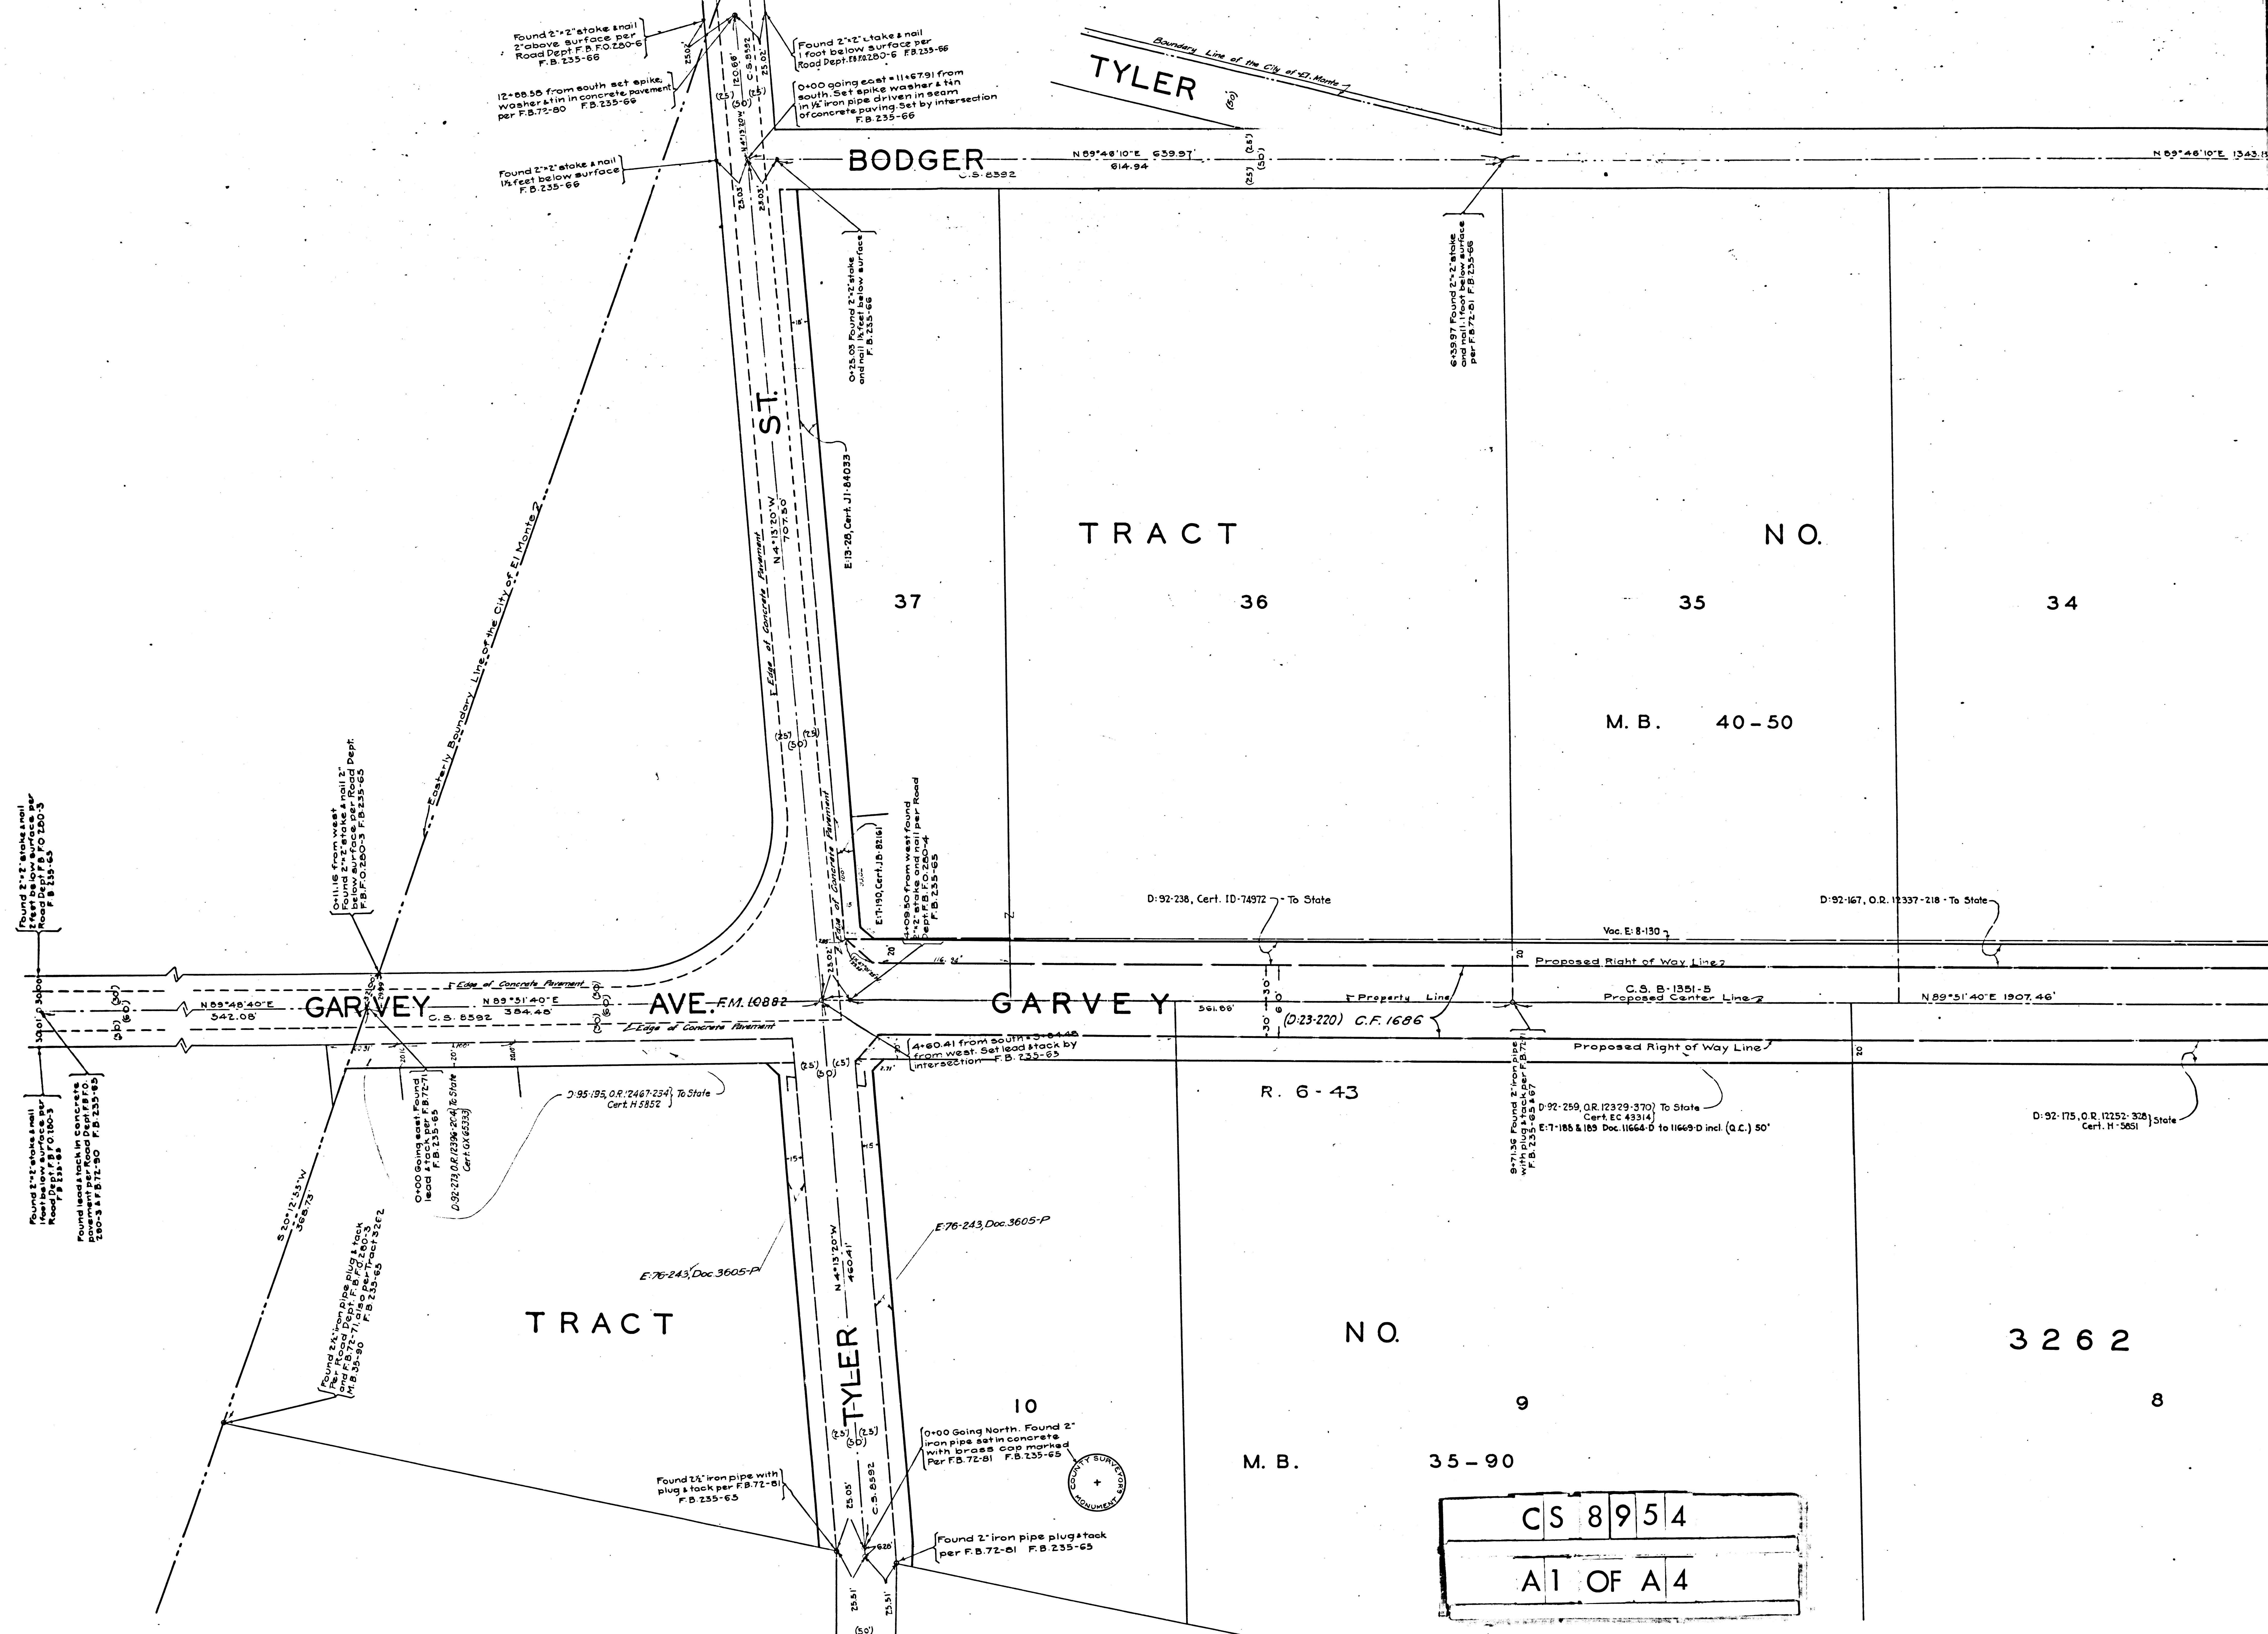


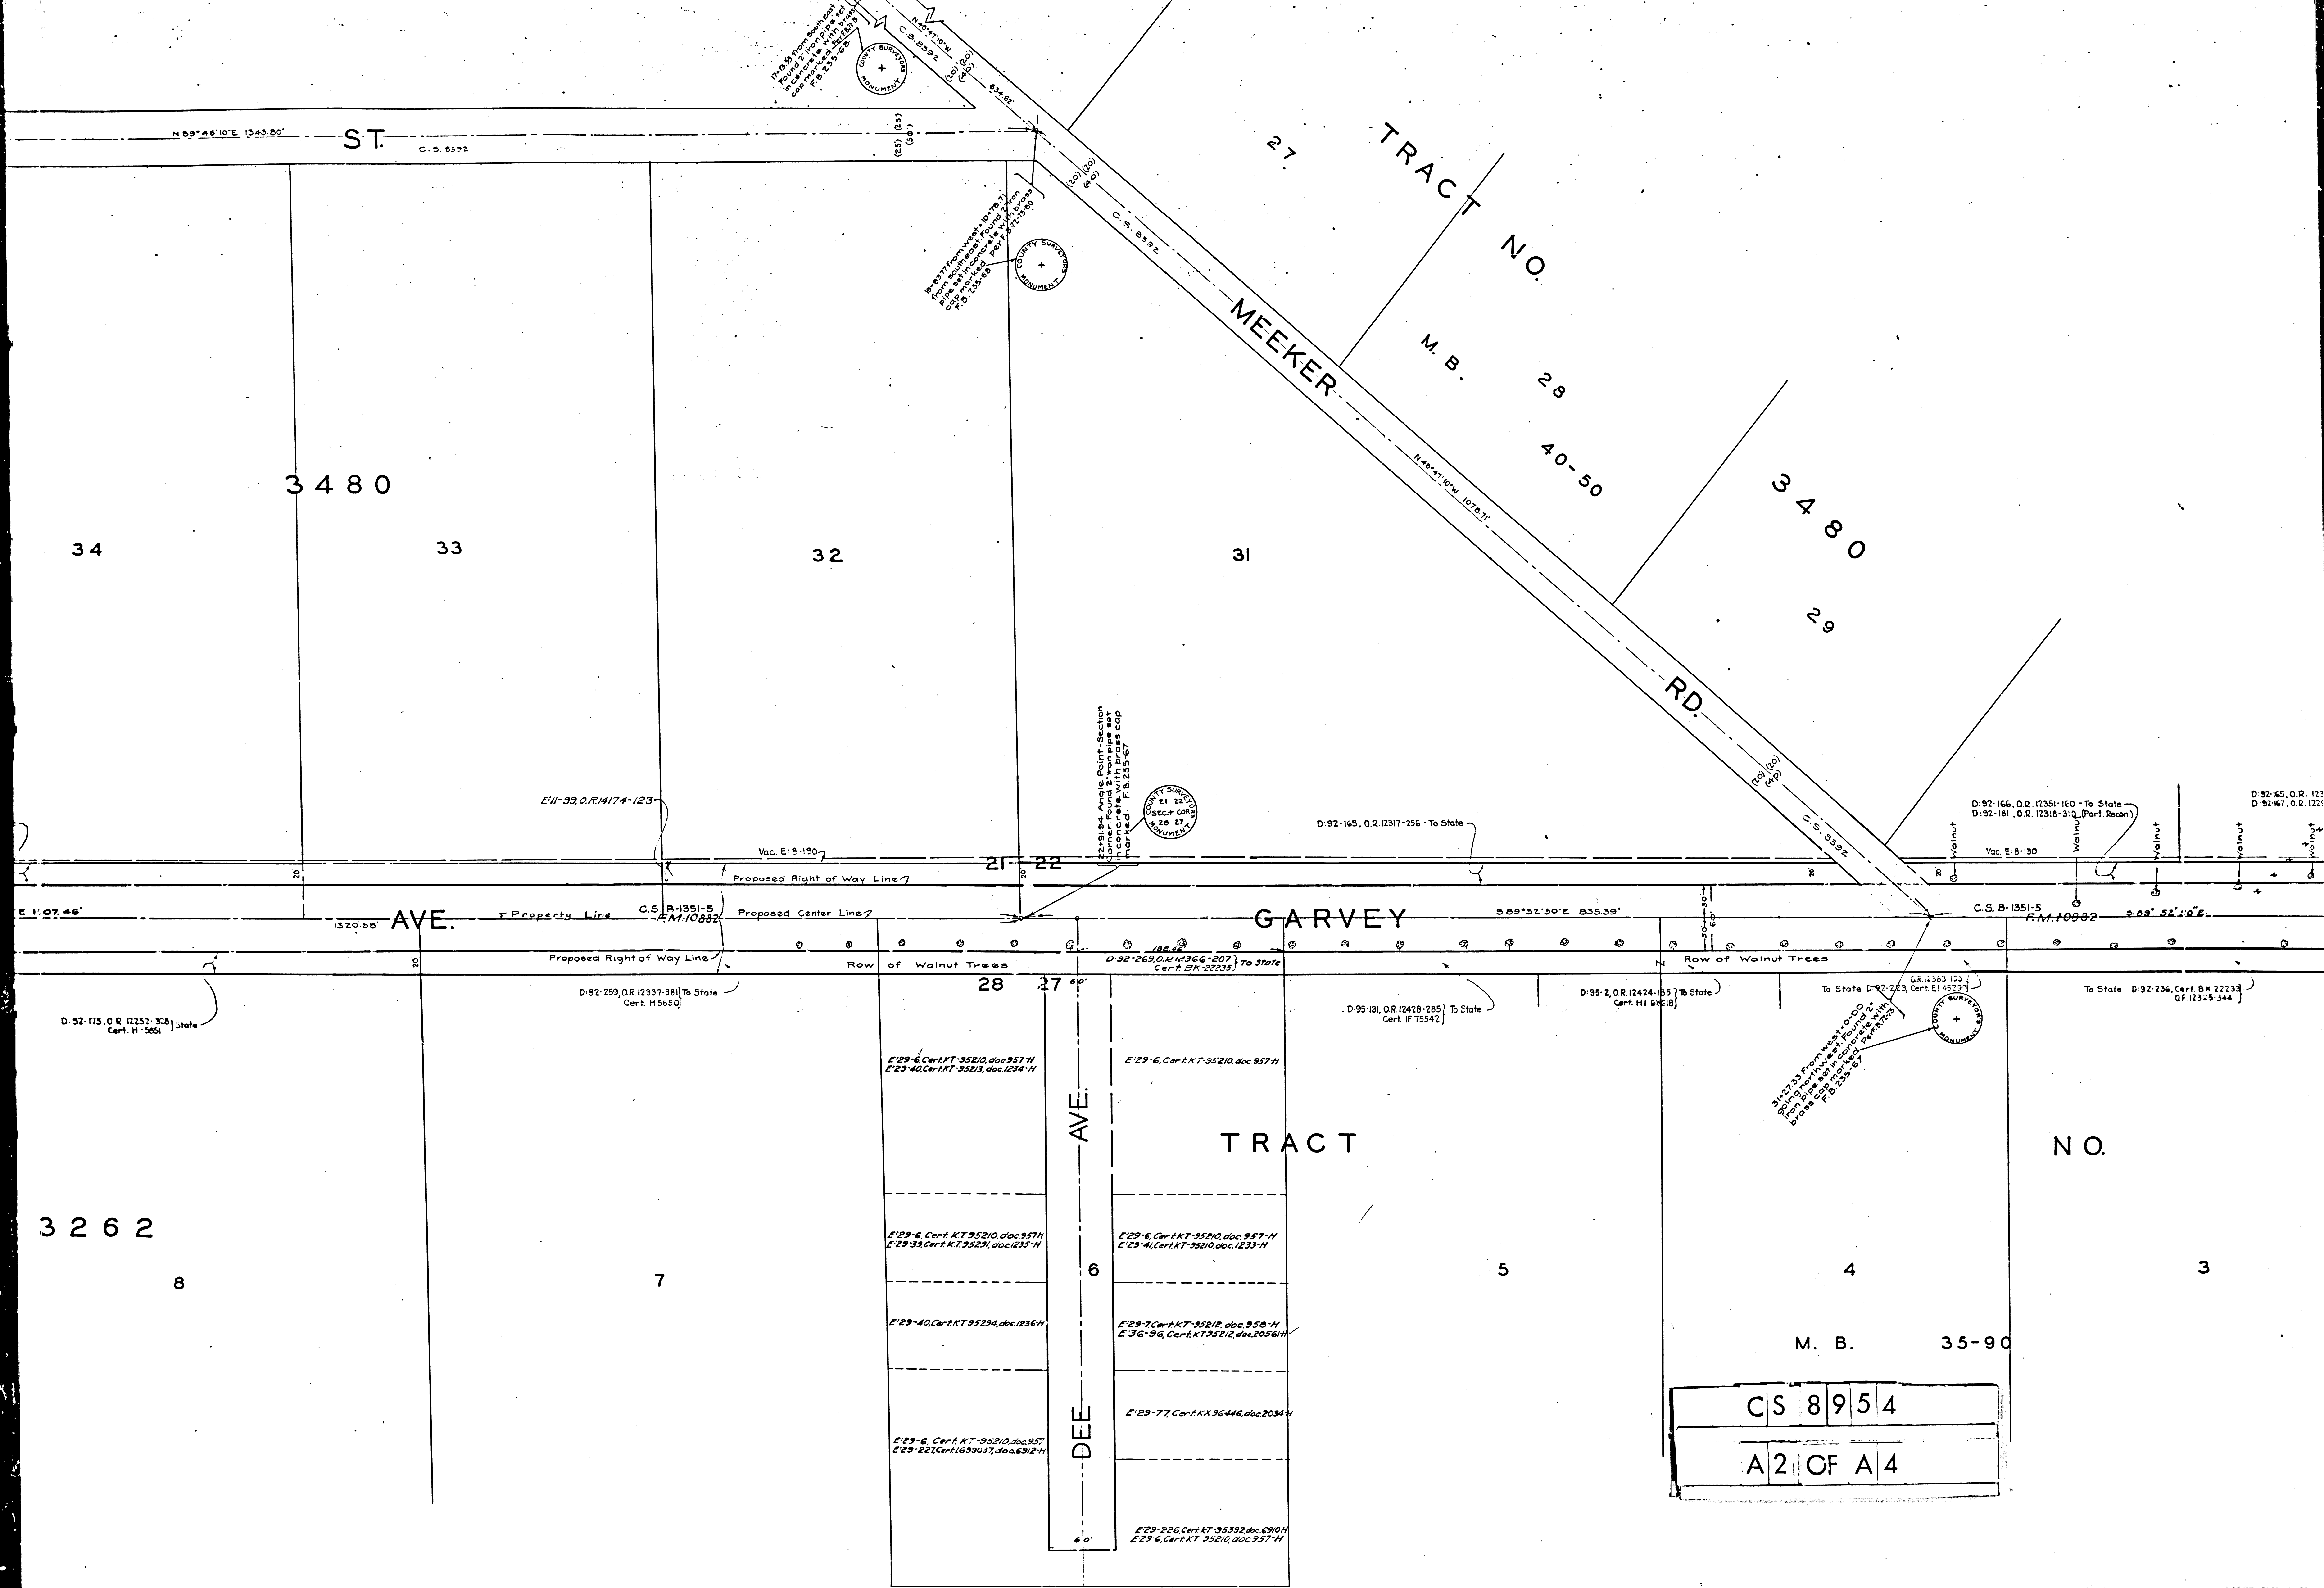

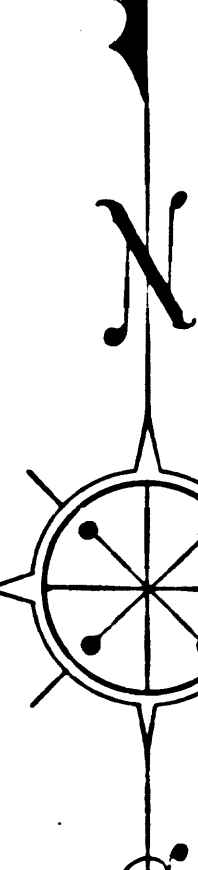

CS	8	9	5	4
A	2	CF	A	4

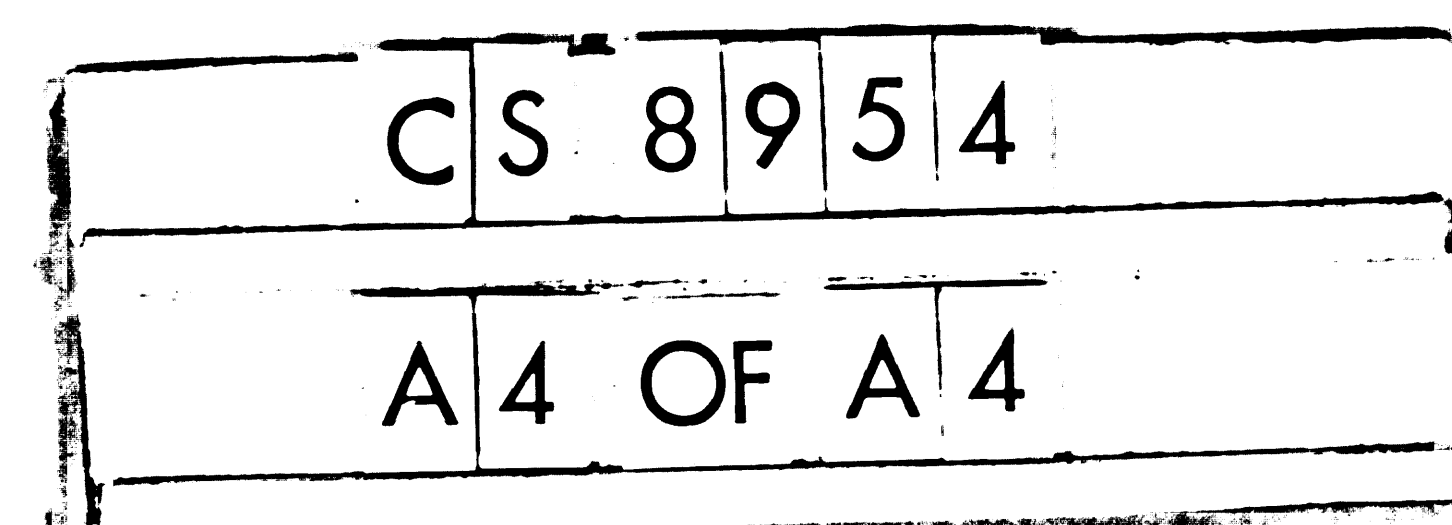

MAP OF
GARVEY AVENUE
 FROM
 TYLER STREET
 TO
MOUNTAIN VIEW ROAD

COUNTY SURVEYORS MAP NO 8954
 SCALE - 1 INCH = 50 FT.

ACQUISITION AND IMPROVEMENT DISTRICT N°120
WORK ORDER N°4120

J.E. ROCKHOLD - COUNTY SURVEYOR
SURVEYED JULY 1927

SURVEYED UNDER INSTRUCTIONS OF THE
BOARD OF SUPERVISORS PER ORDER DATED
MAY 31, 1927

BEARINGS ARE BASED ON THE BEARING OF
GARVEY AVENUE AS SHOWN ON CS. 8592

F. B. 235 - 64-74

FIELD WORK BY R.B. STEELE
OFFICE WORK BY A.H. DREW
CHECKED BY DM. FINLEY

Tyler St. (running N. and S.) changed to Tyler Ave. D:49-212
" " (" E. " W.) " " Bodger St. " " "