


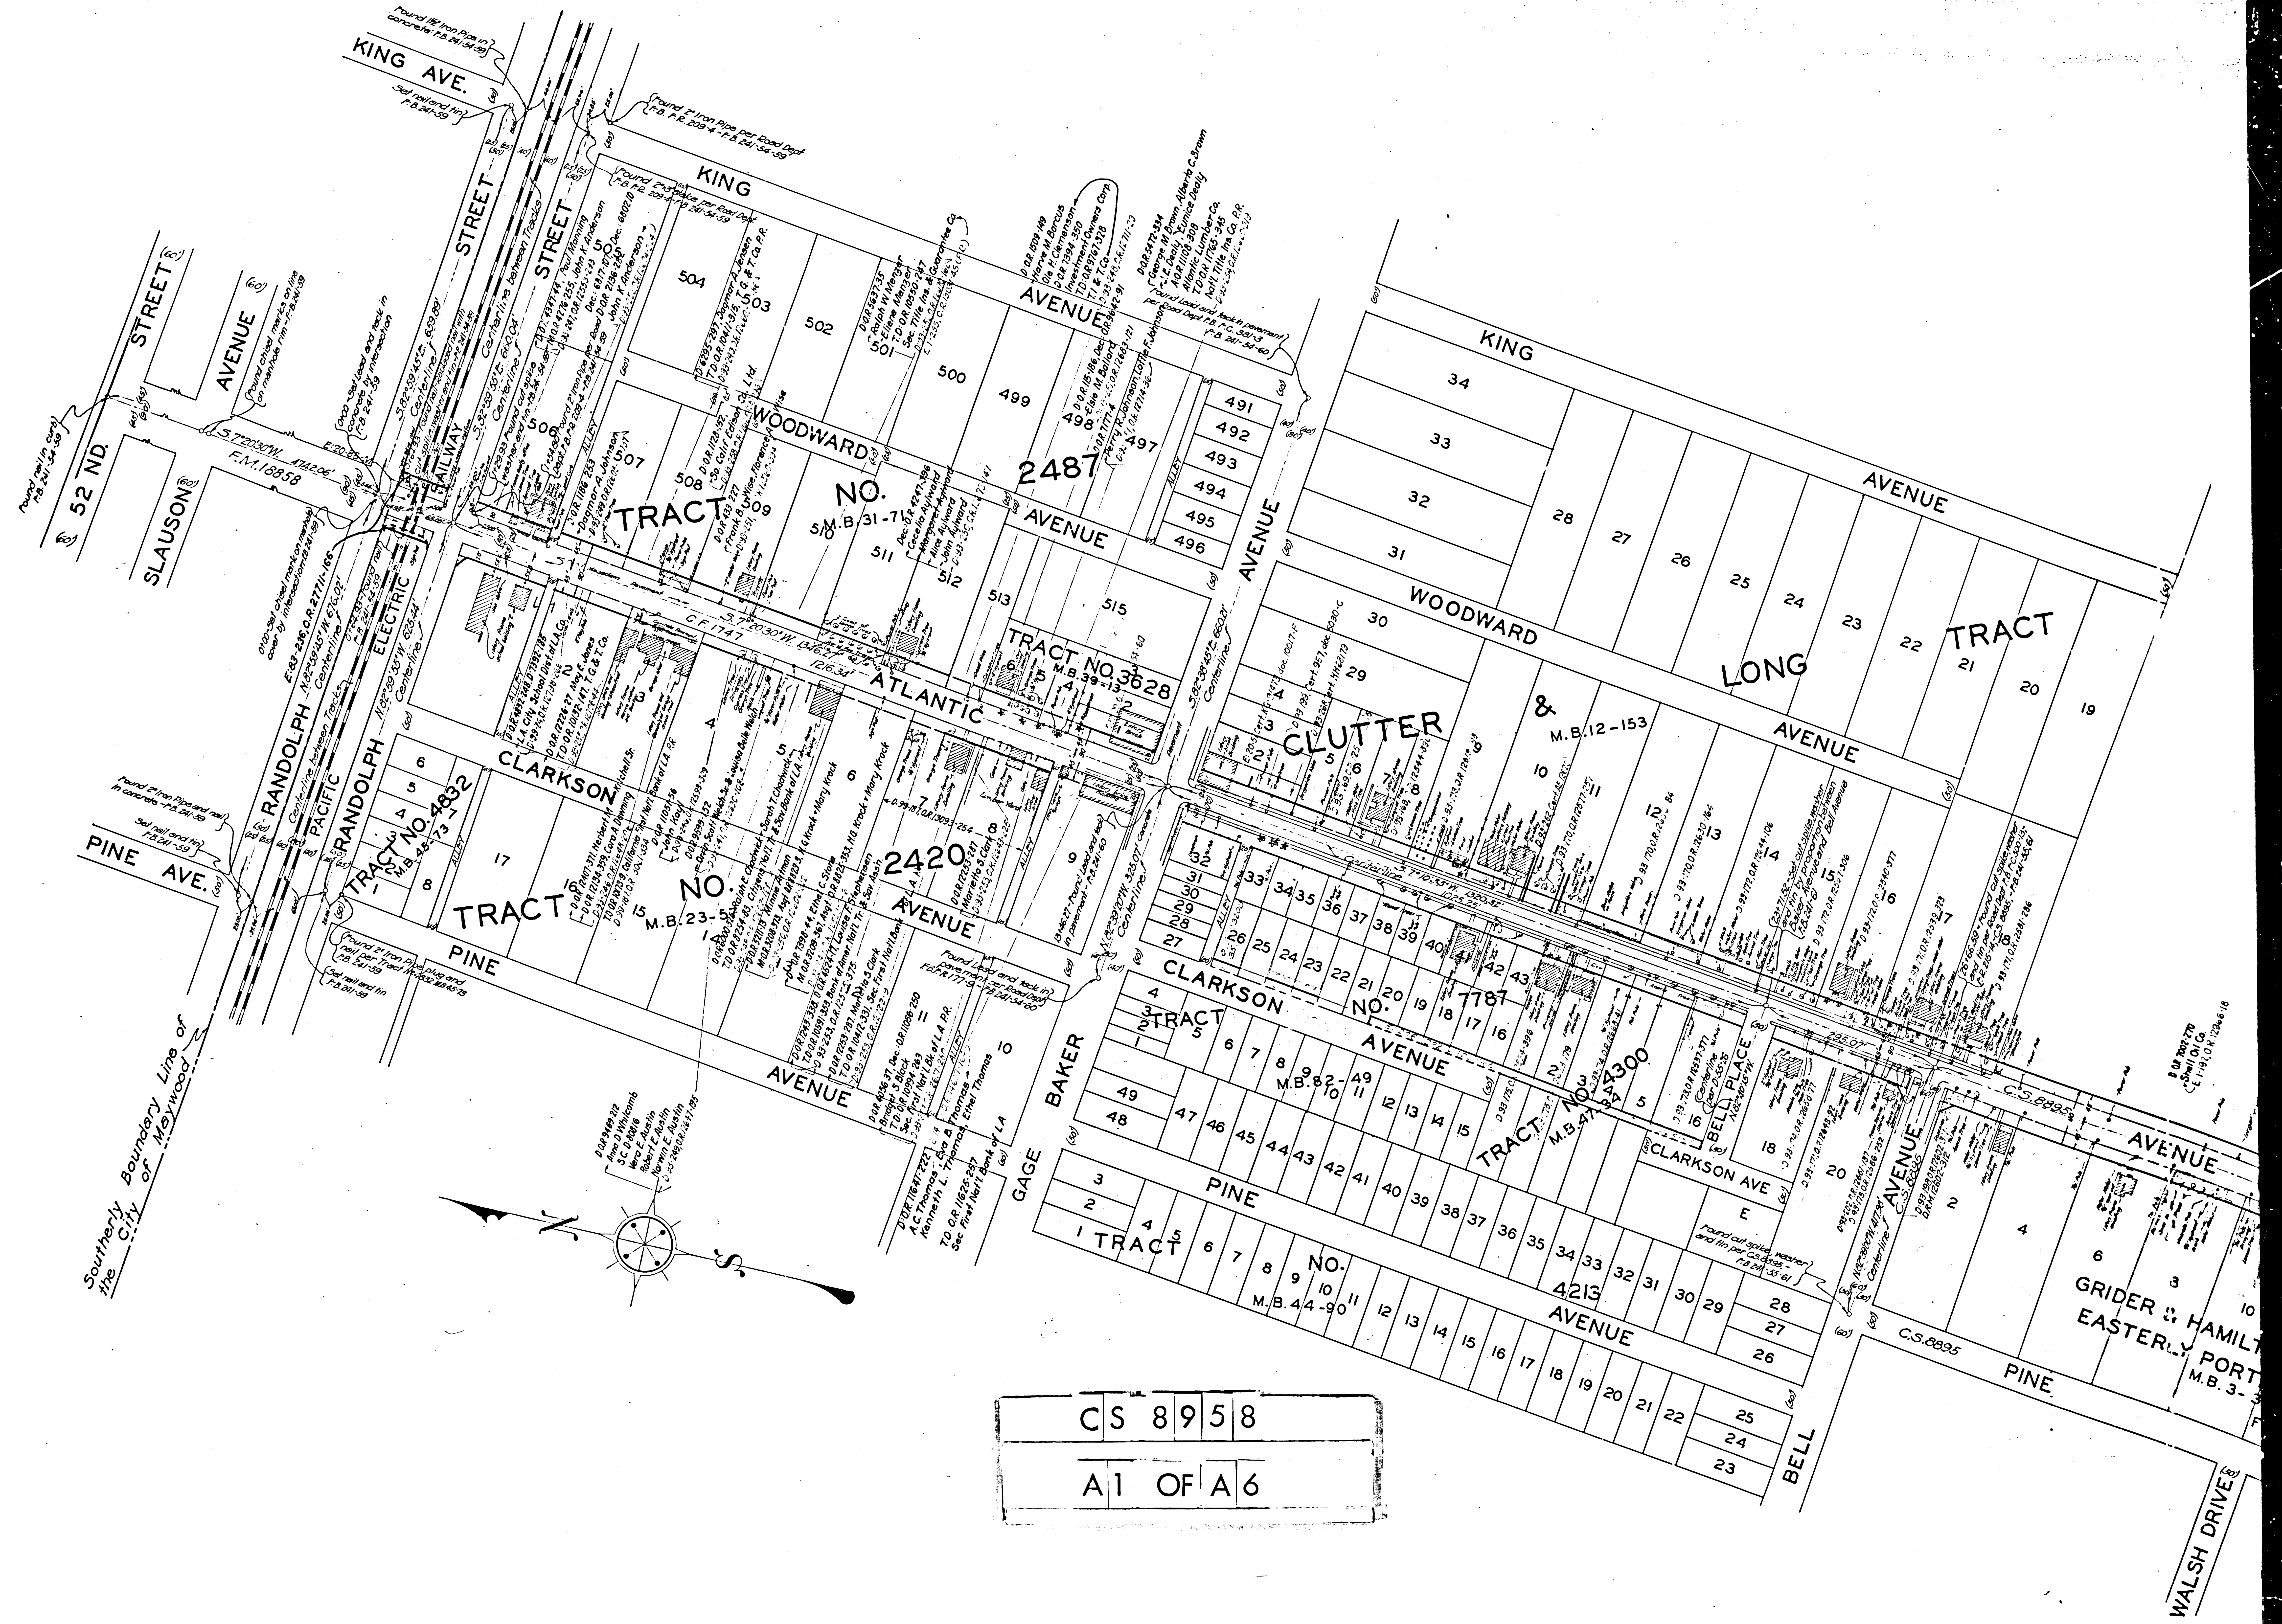



CS 8958
A1 OF A6

STREET
CR 1135-313
new, Maxwell 1/4 int.
X




C	S	8	9	5	8
---	---	---	---	---	---

A 3 OF A 6

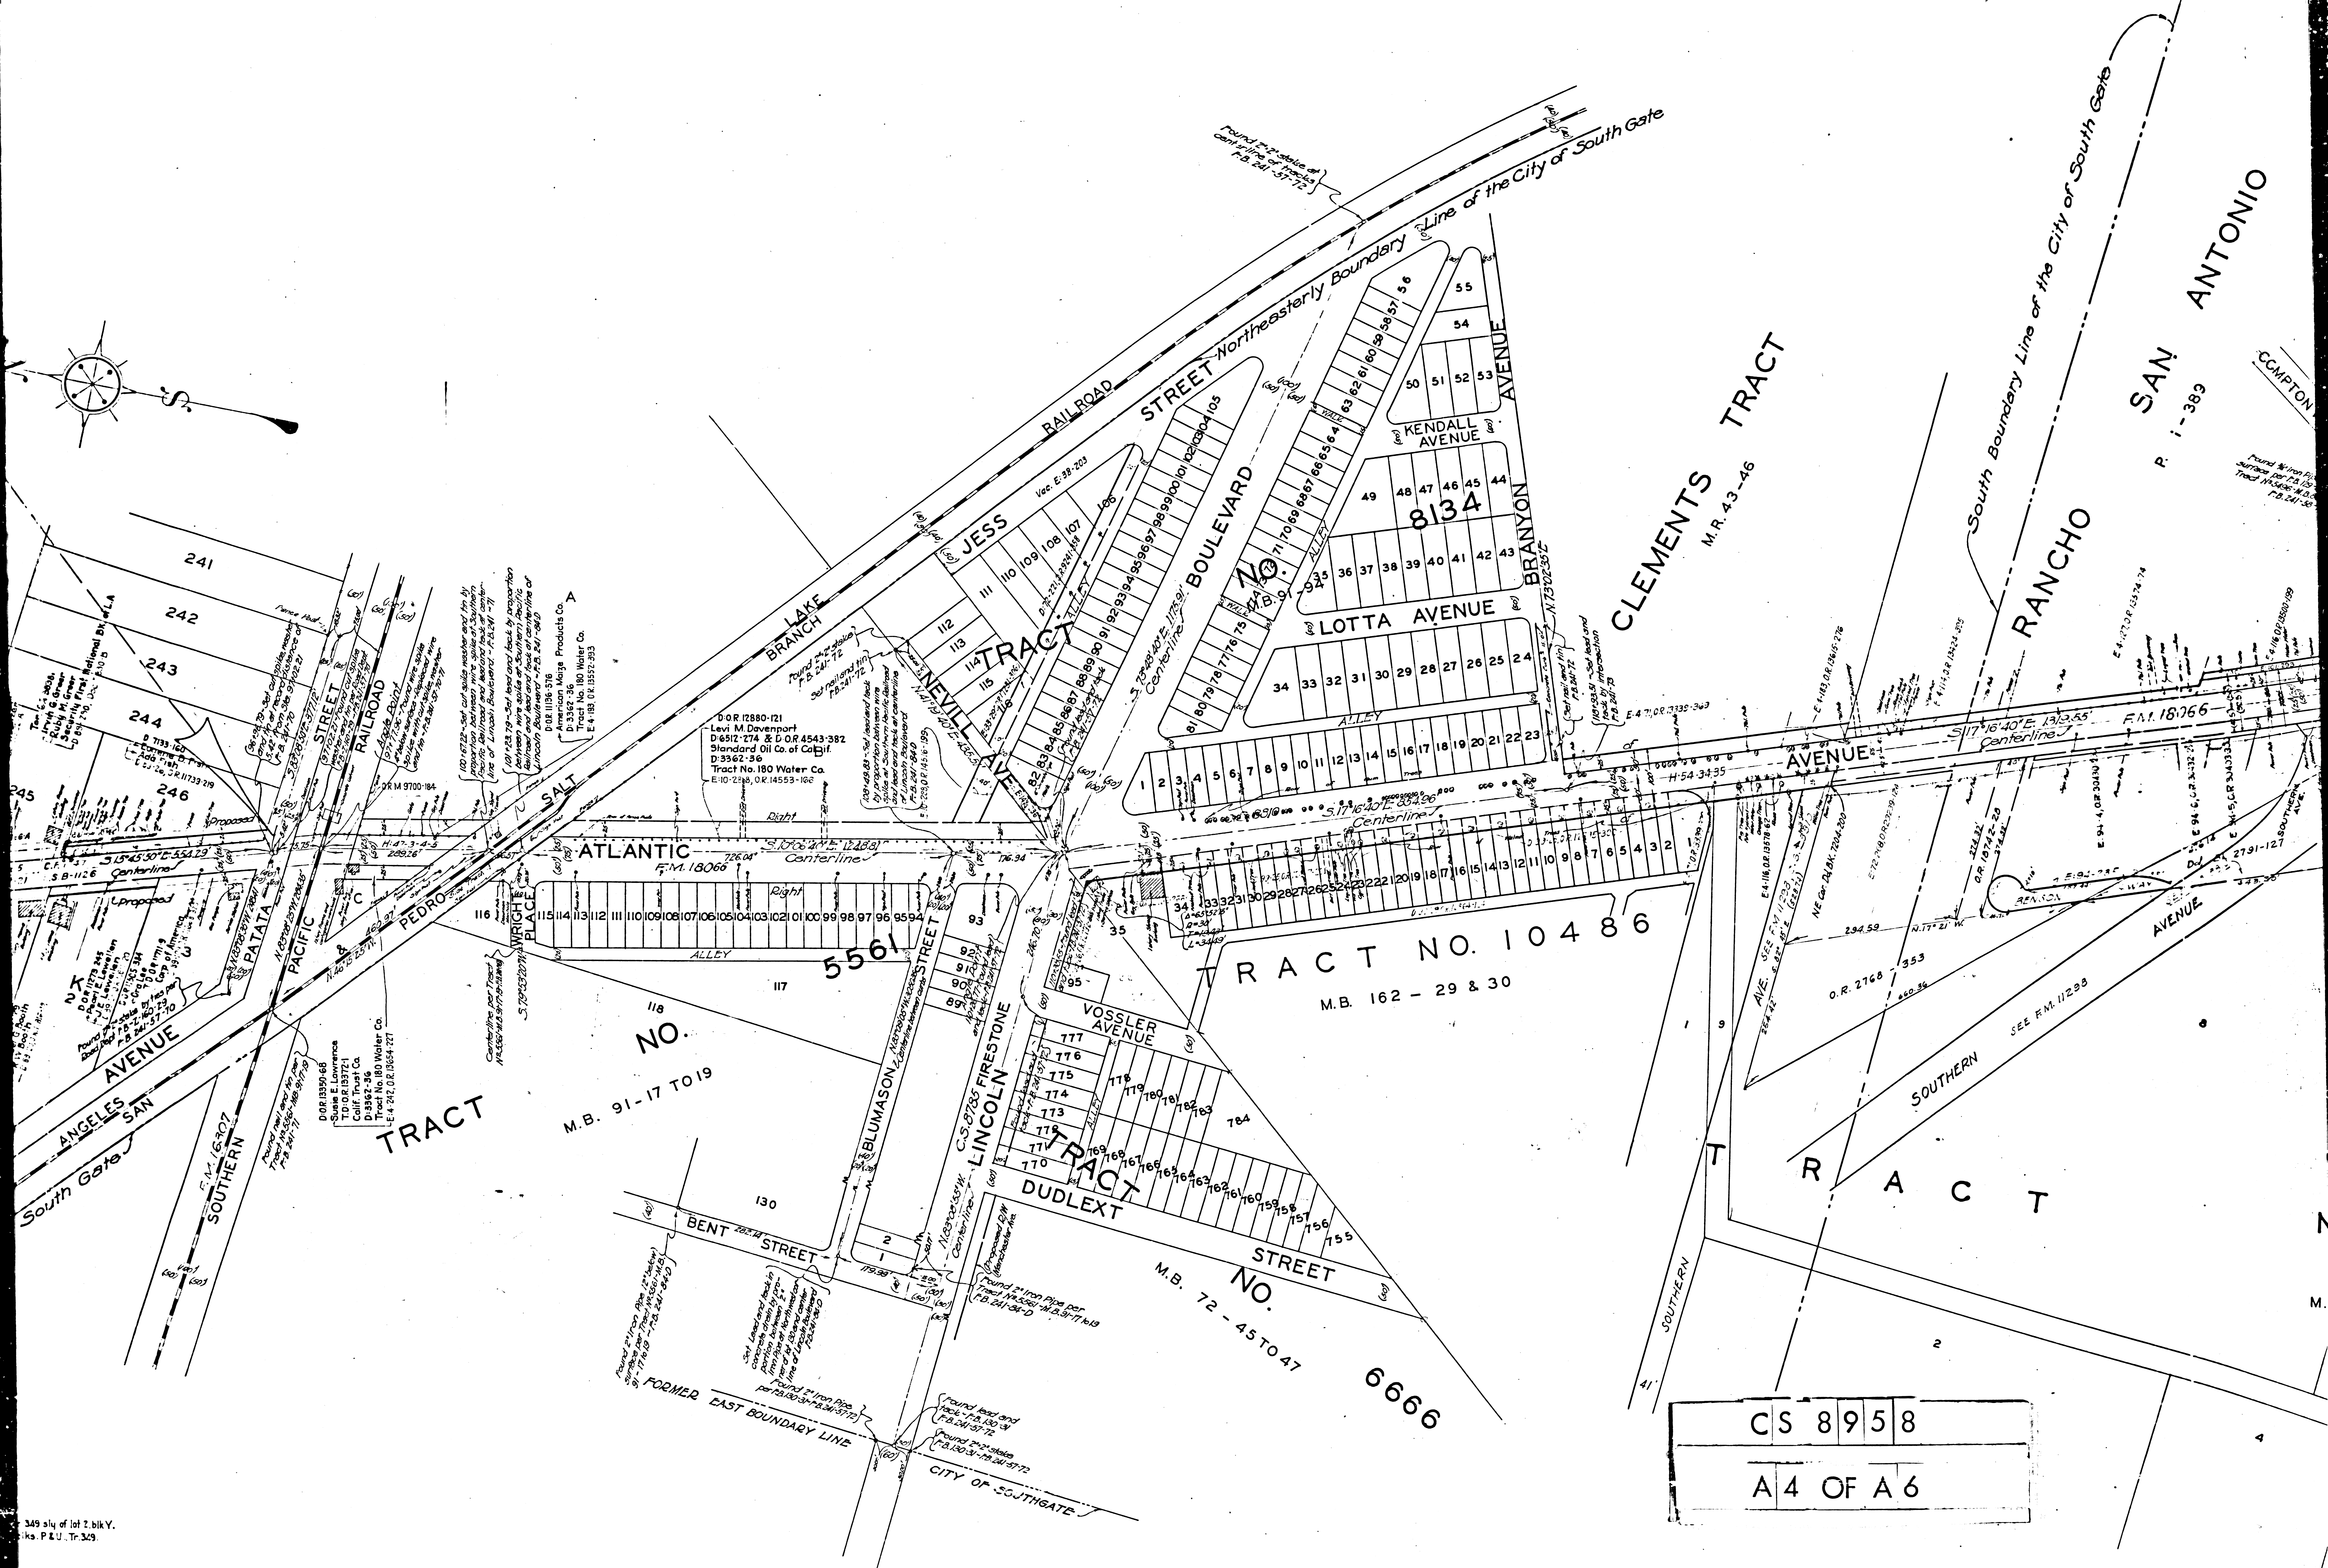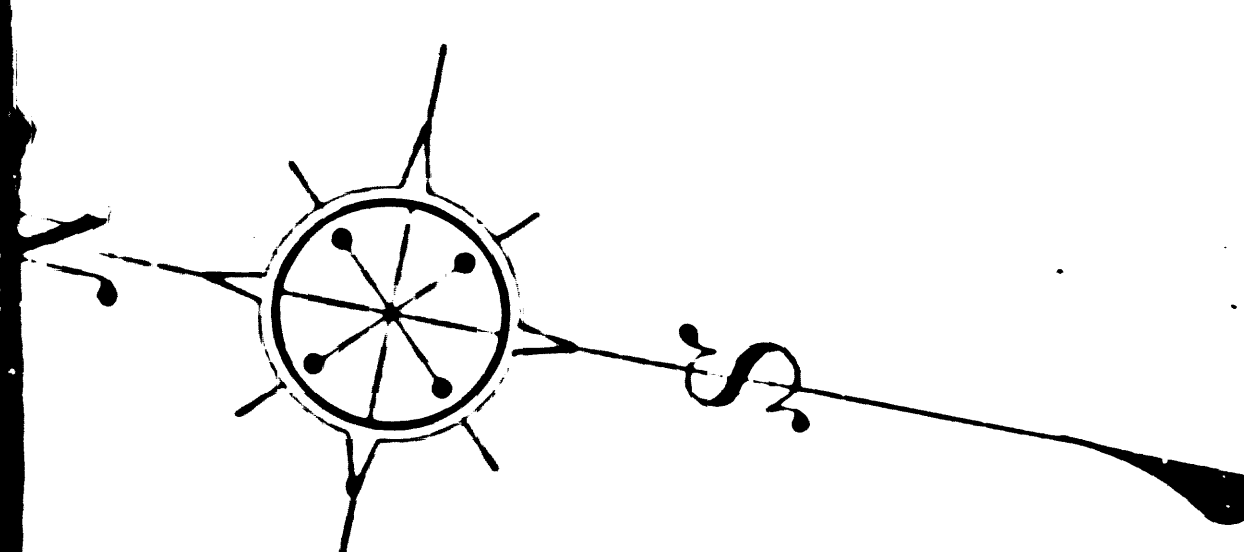

CS 8958
A 4 OF A 6

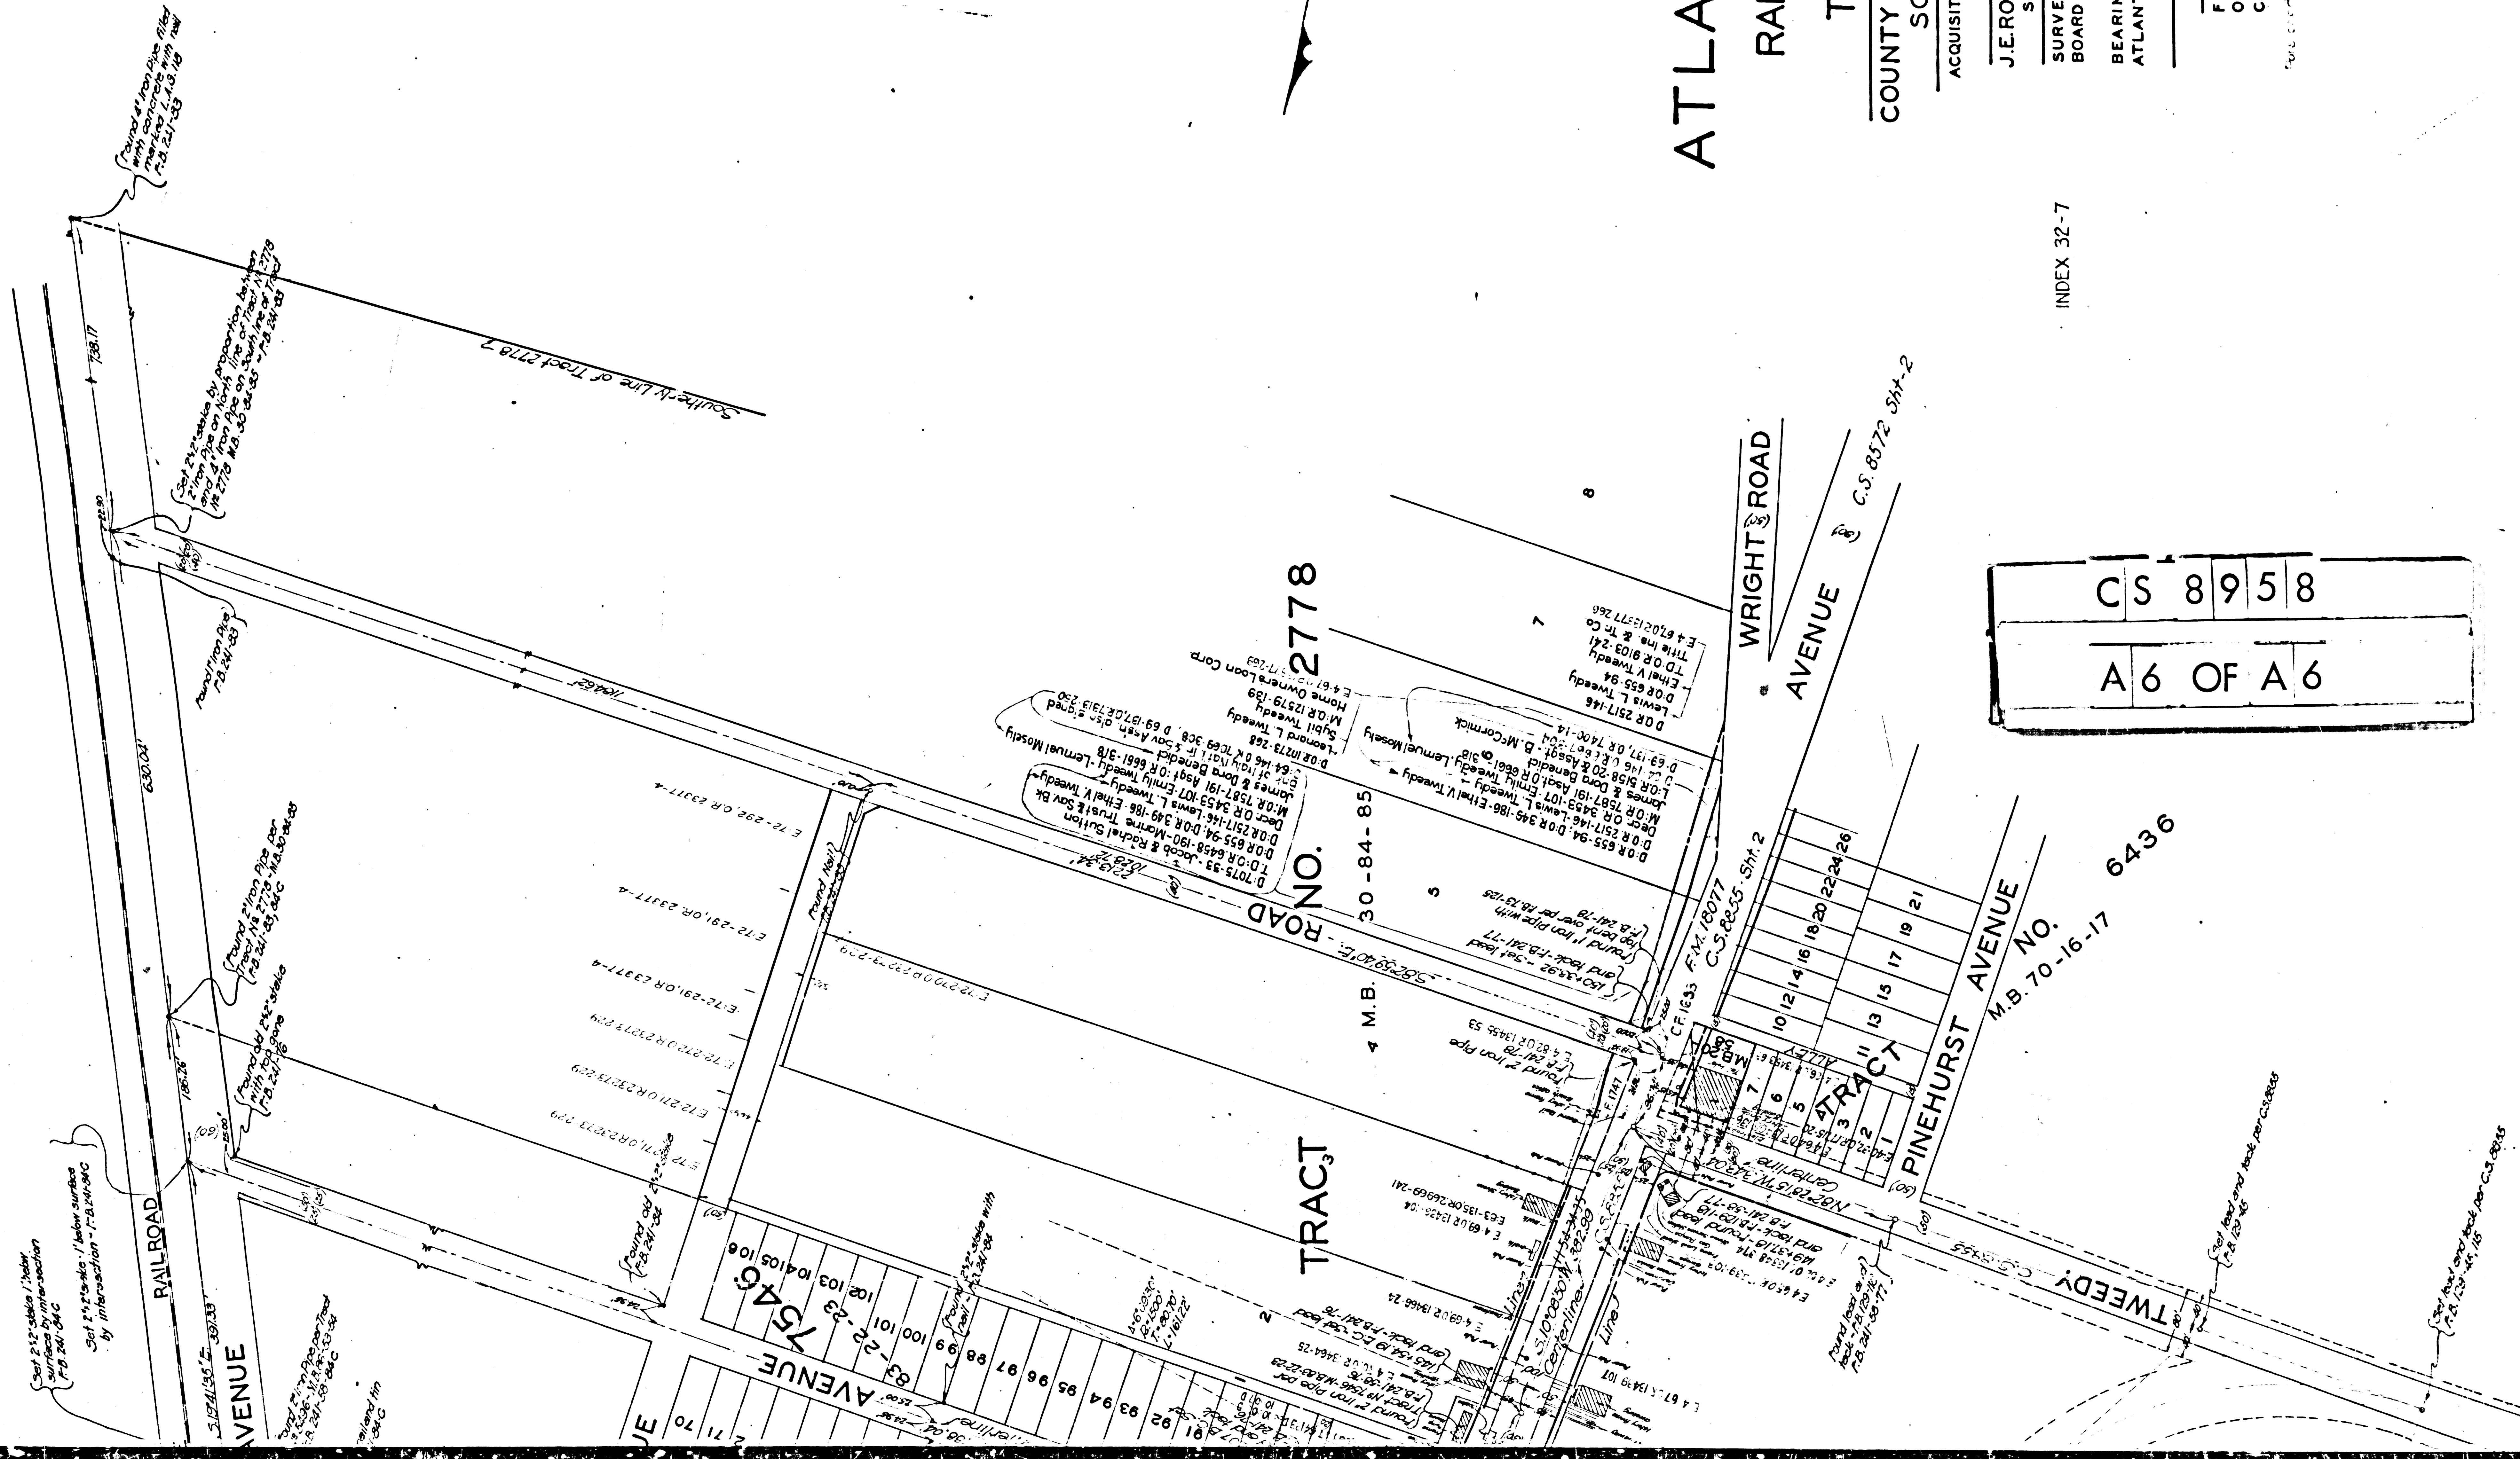

MAP OF
ATLANTIC AVENUE
FROM
RANDOLPH STREET
TO
TWEEDY ROAD
COUNTY SURVEYORS MAP NO 8958
SCALE - 1 INCH = 100 FT.

ACQUISITION AND IMPROVEMENT DISTRICT NO. III
WORK ORDER NO. 4111

J. E. ROCKHOLD - COUNTY SURVEYOR
SURVEYED JUNE 1927.

SURVEYED UNDER INSTRUCTIONS OF THE
BOARD OF SUPERVISORS PER ORDER DATED
APRIL 25, 1927.

BEARINGS ARE BASED ON THE BEARING OF
ATLANTIC AVE. PER SOLAR OBSERVATION
F. B. 241 - 135

F. B. 241 - 53 - 134

FIELD WORK BY A. W. VAN FLEET
OFFICE WORK BY R. W. STEWART
CHECKED BY D. M. FINLEY

Survey conducted by T. G. and J. M. Van Fleet, Co., Atlantic Avenue
Revised May 1927 T. G.

INDEX 32-7

CS	8	9	5	8
A	6	OF	A	6

6436