



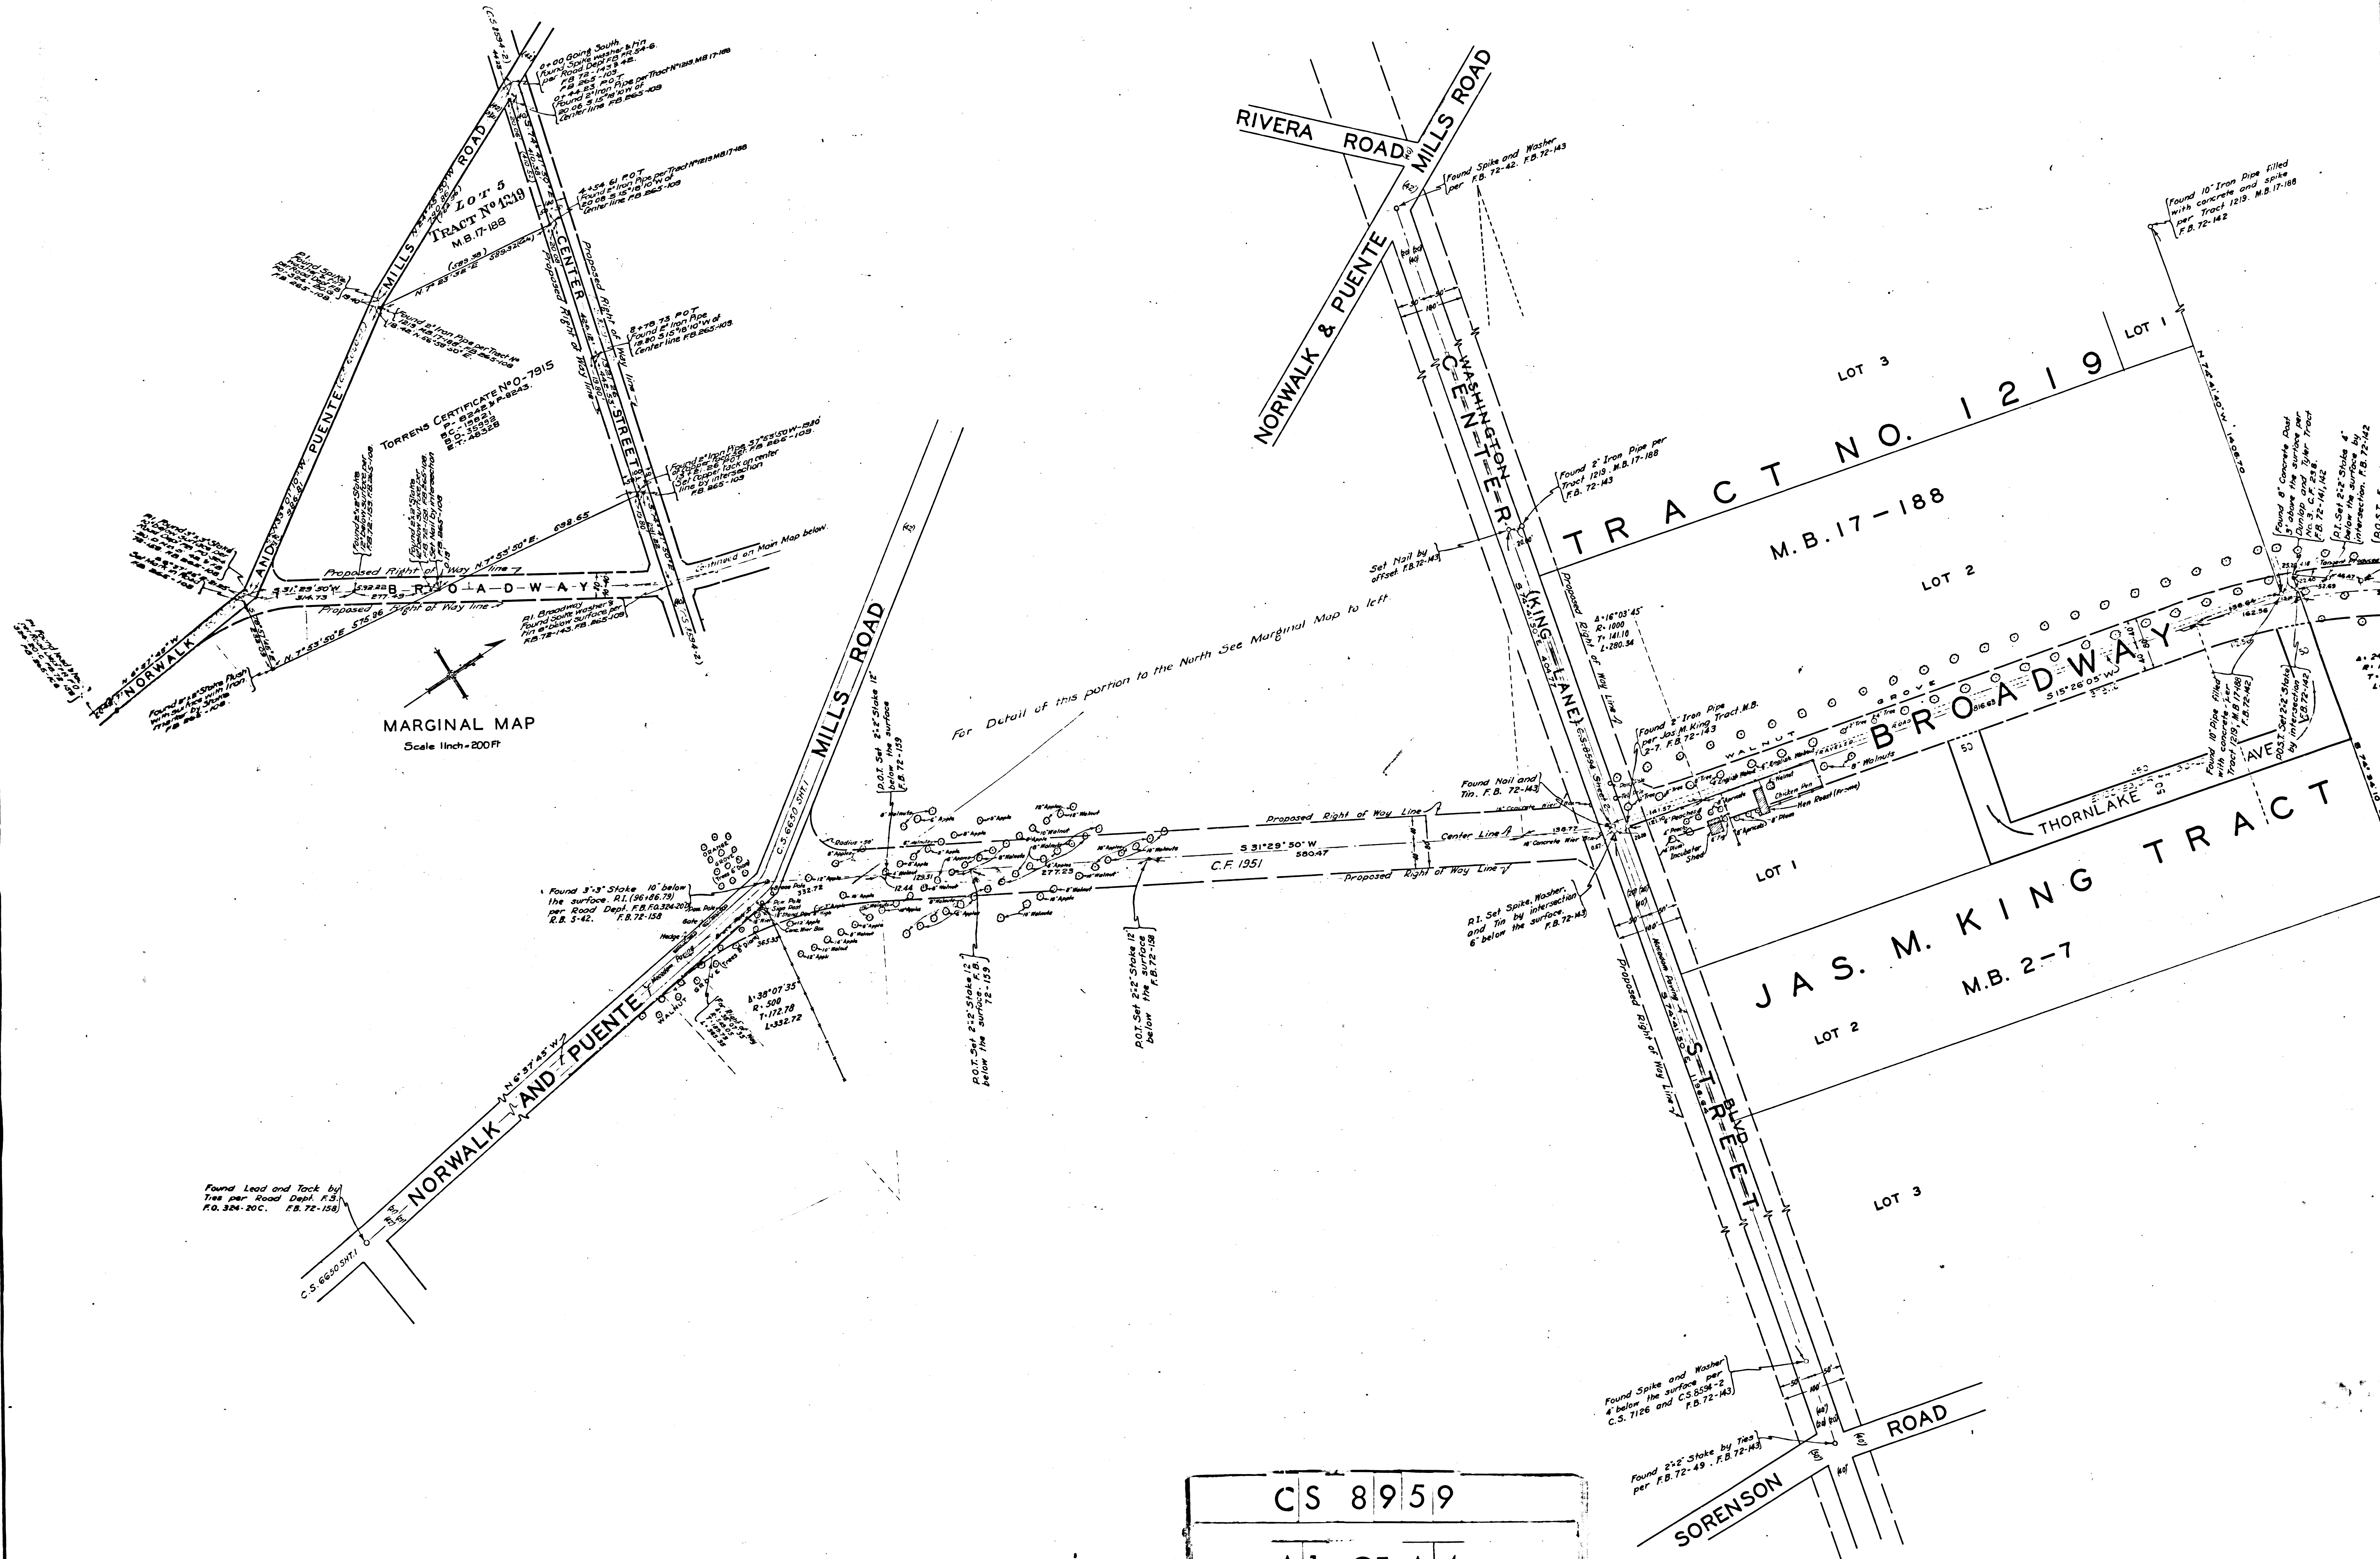

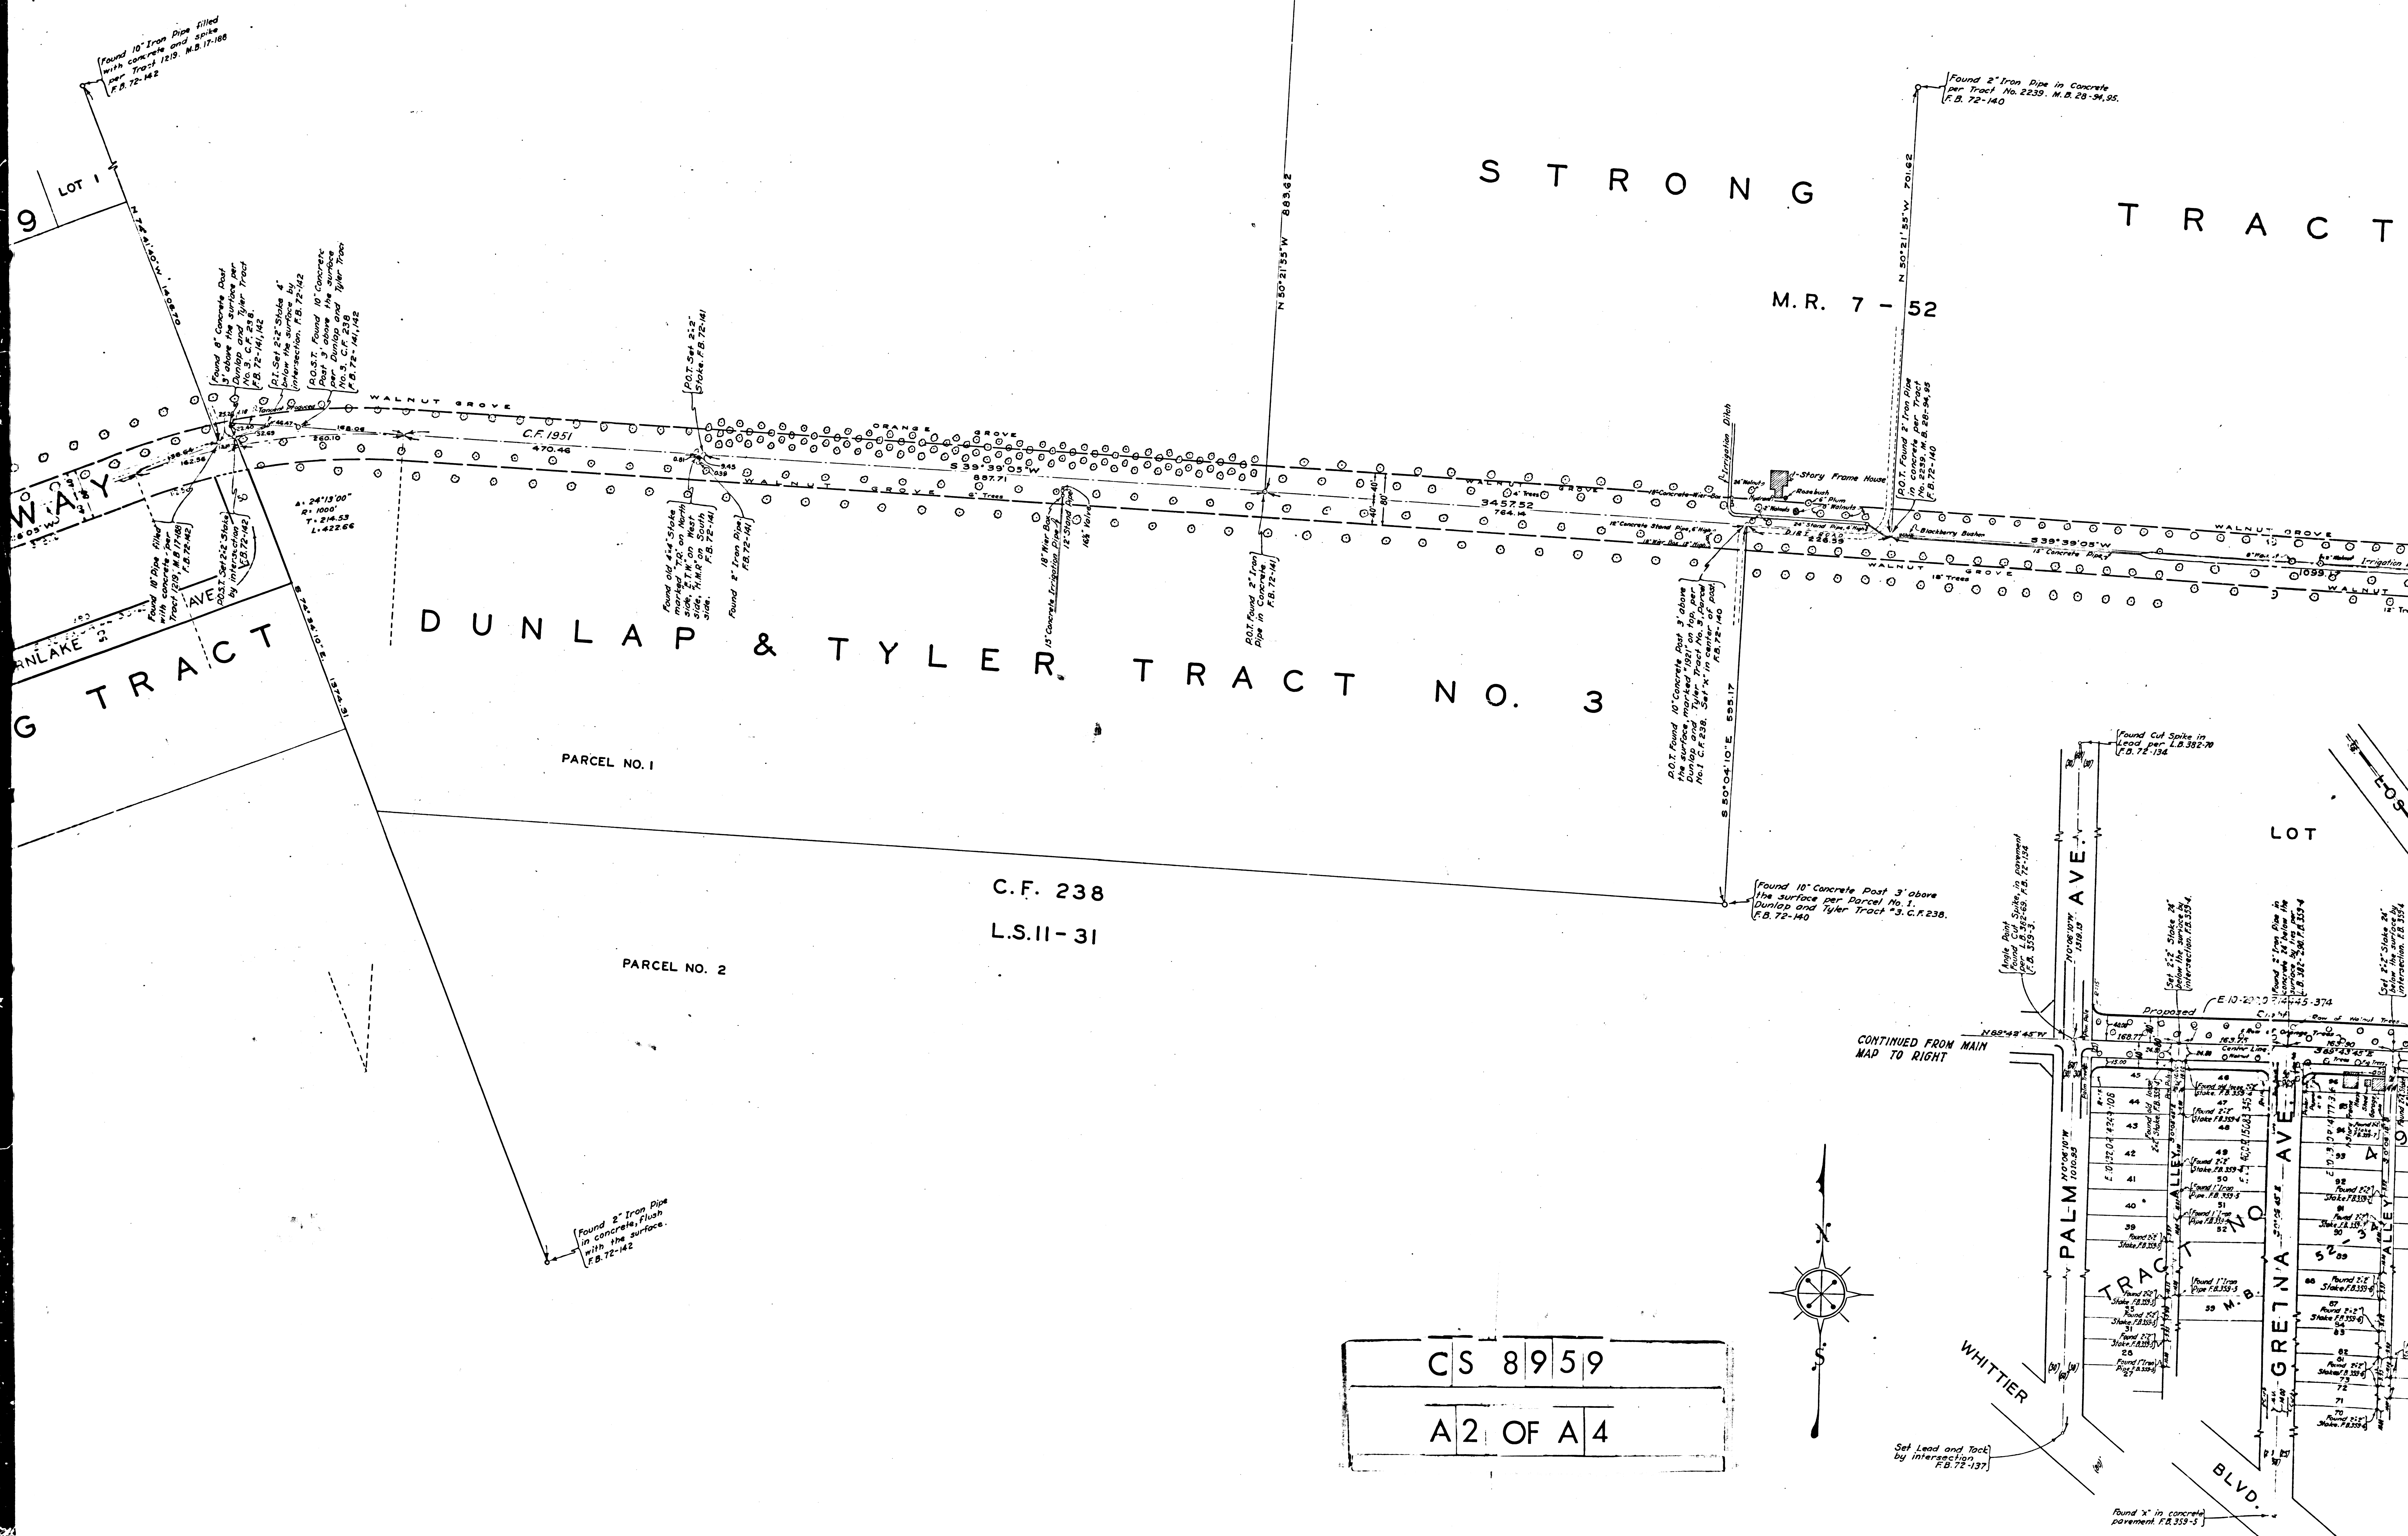

CS	8959
A2	OF A4

NORWALK & PUENTE MILLS ROAD
WORKMAN MILL ROAD

TRACT
TRACT NO. 2239
M.B. 28-94 & BLVD. 95

