



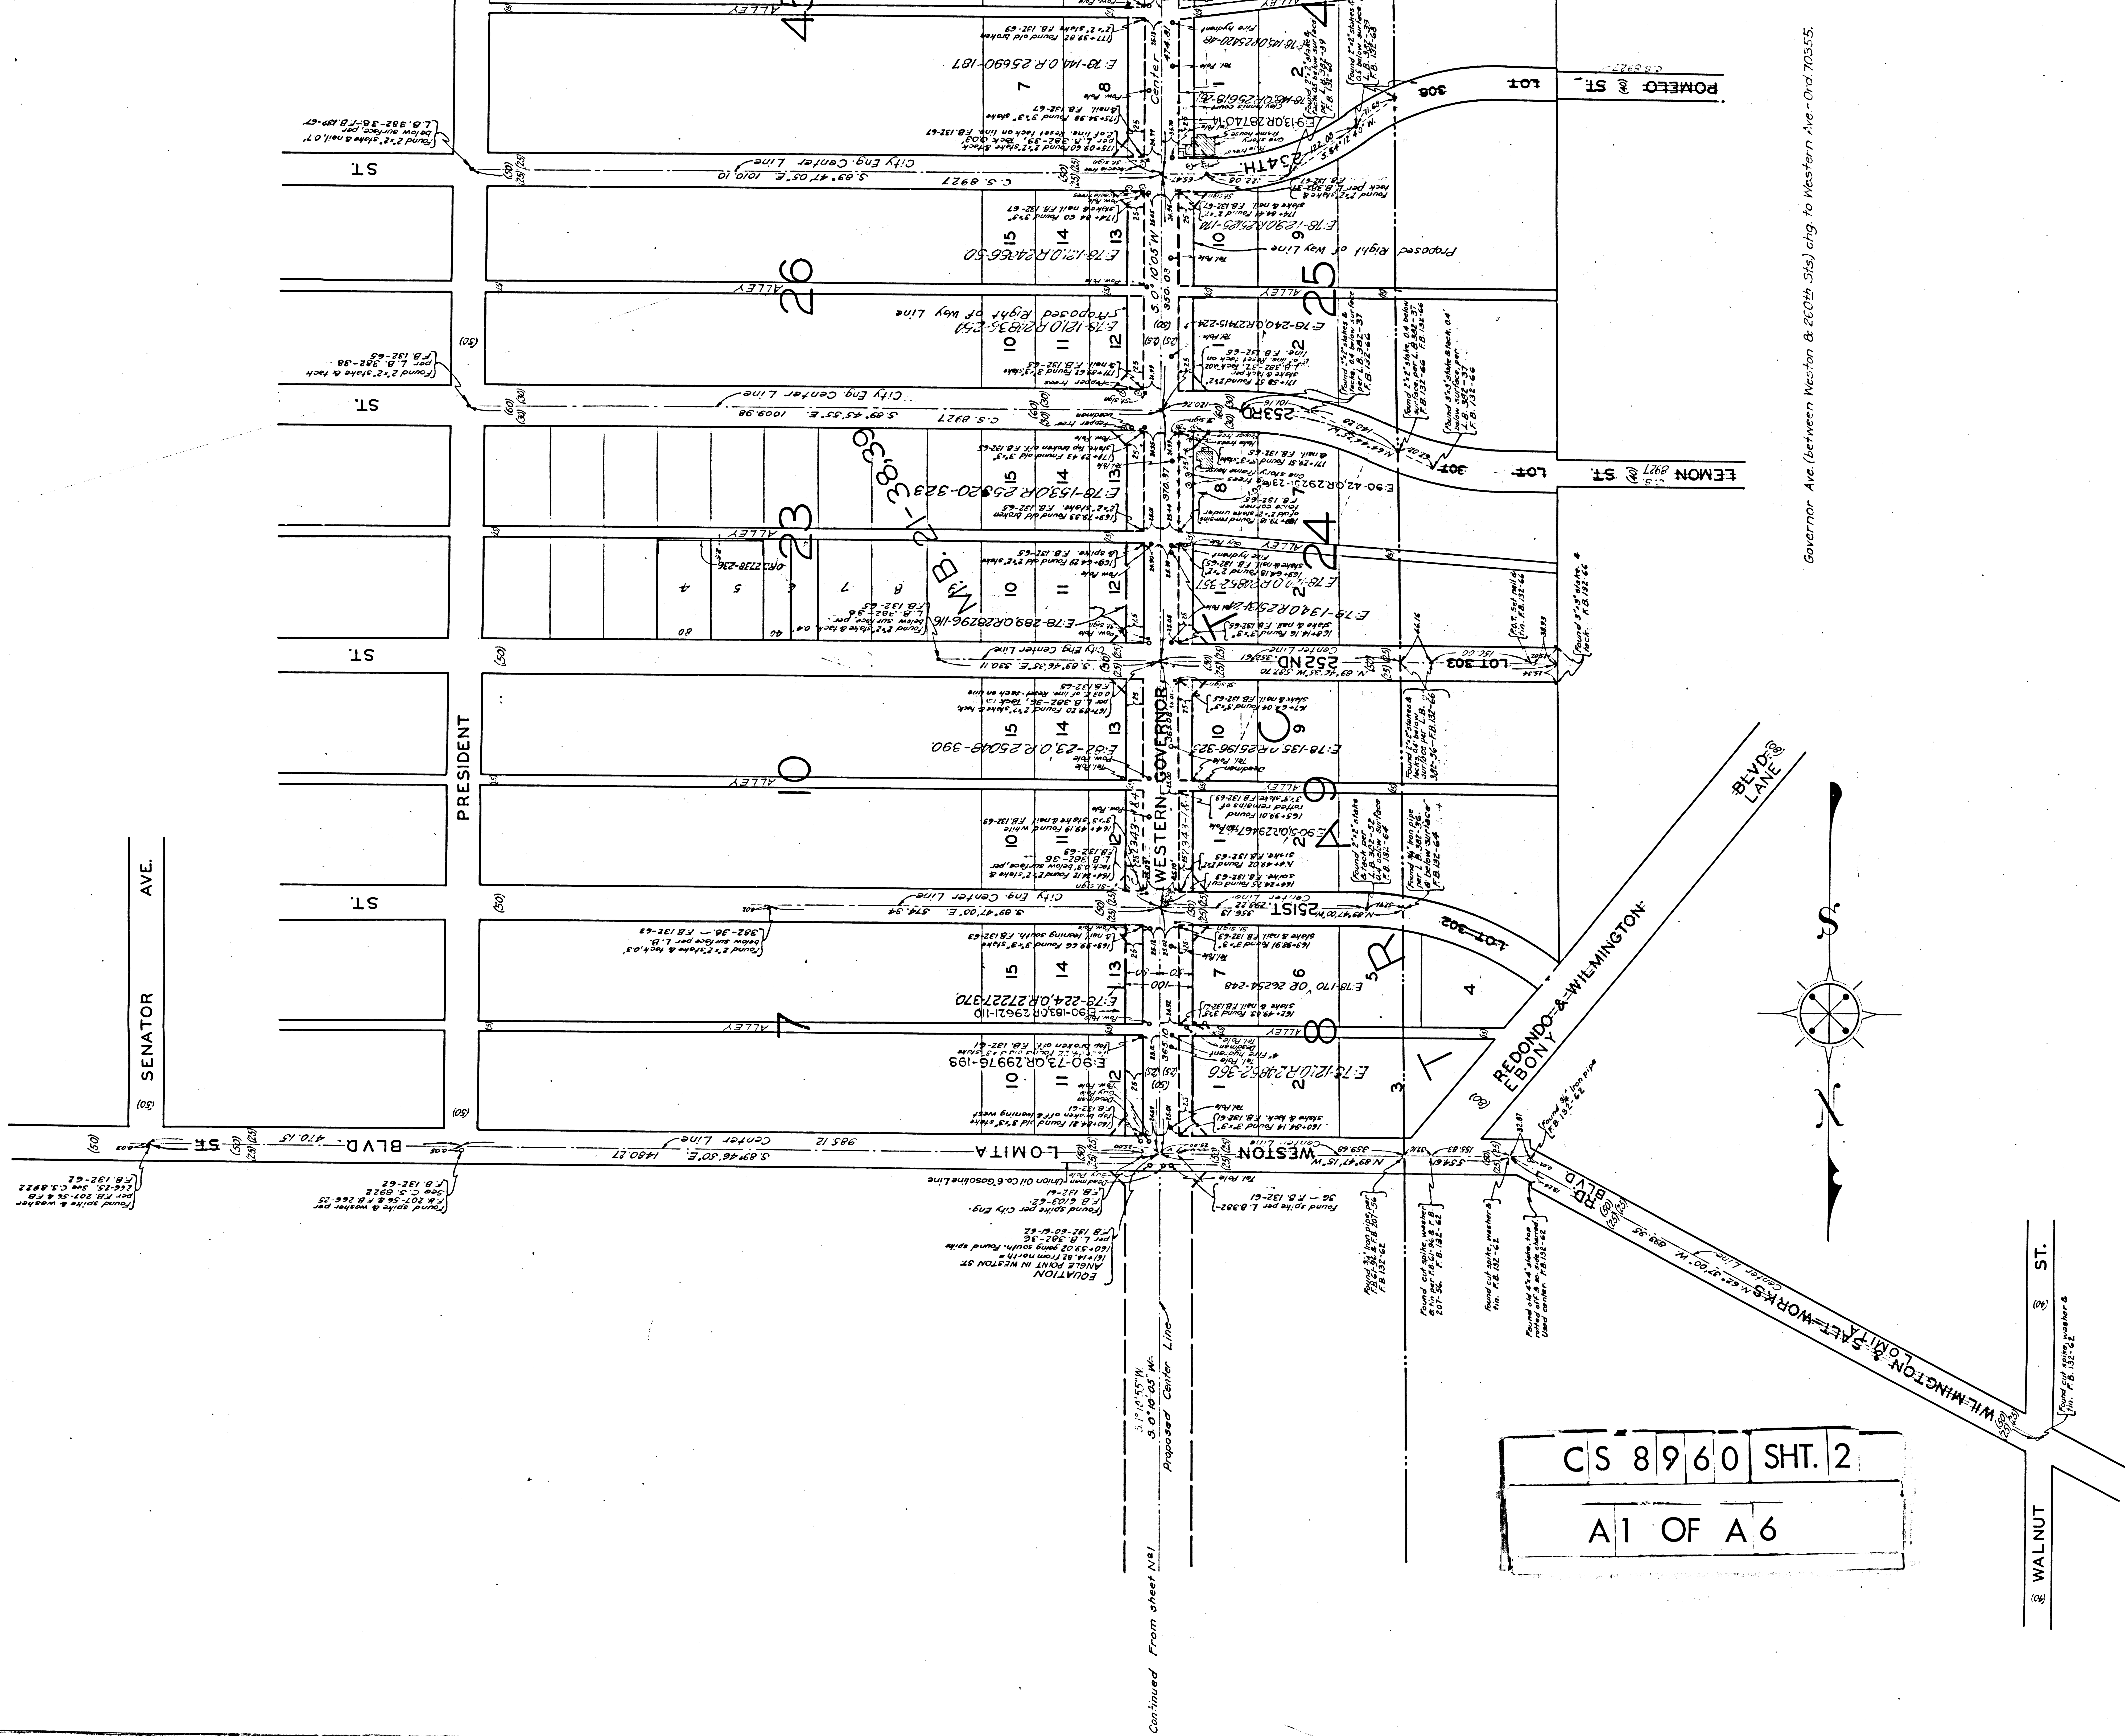

Governor Ave. (between Weston & 260th Sts) chg. to Western Ave - Ord 70355.

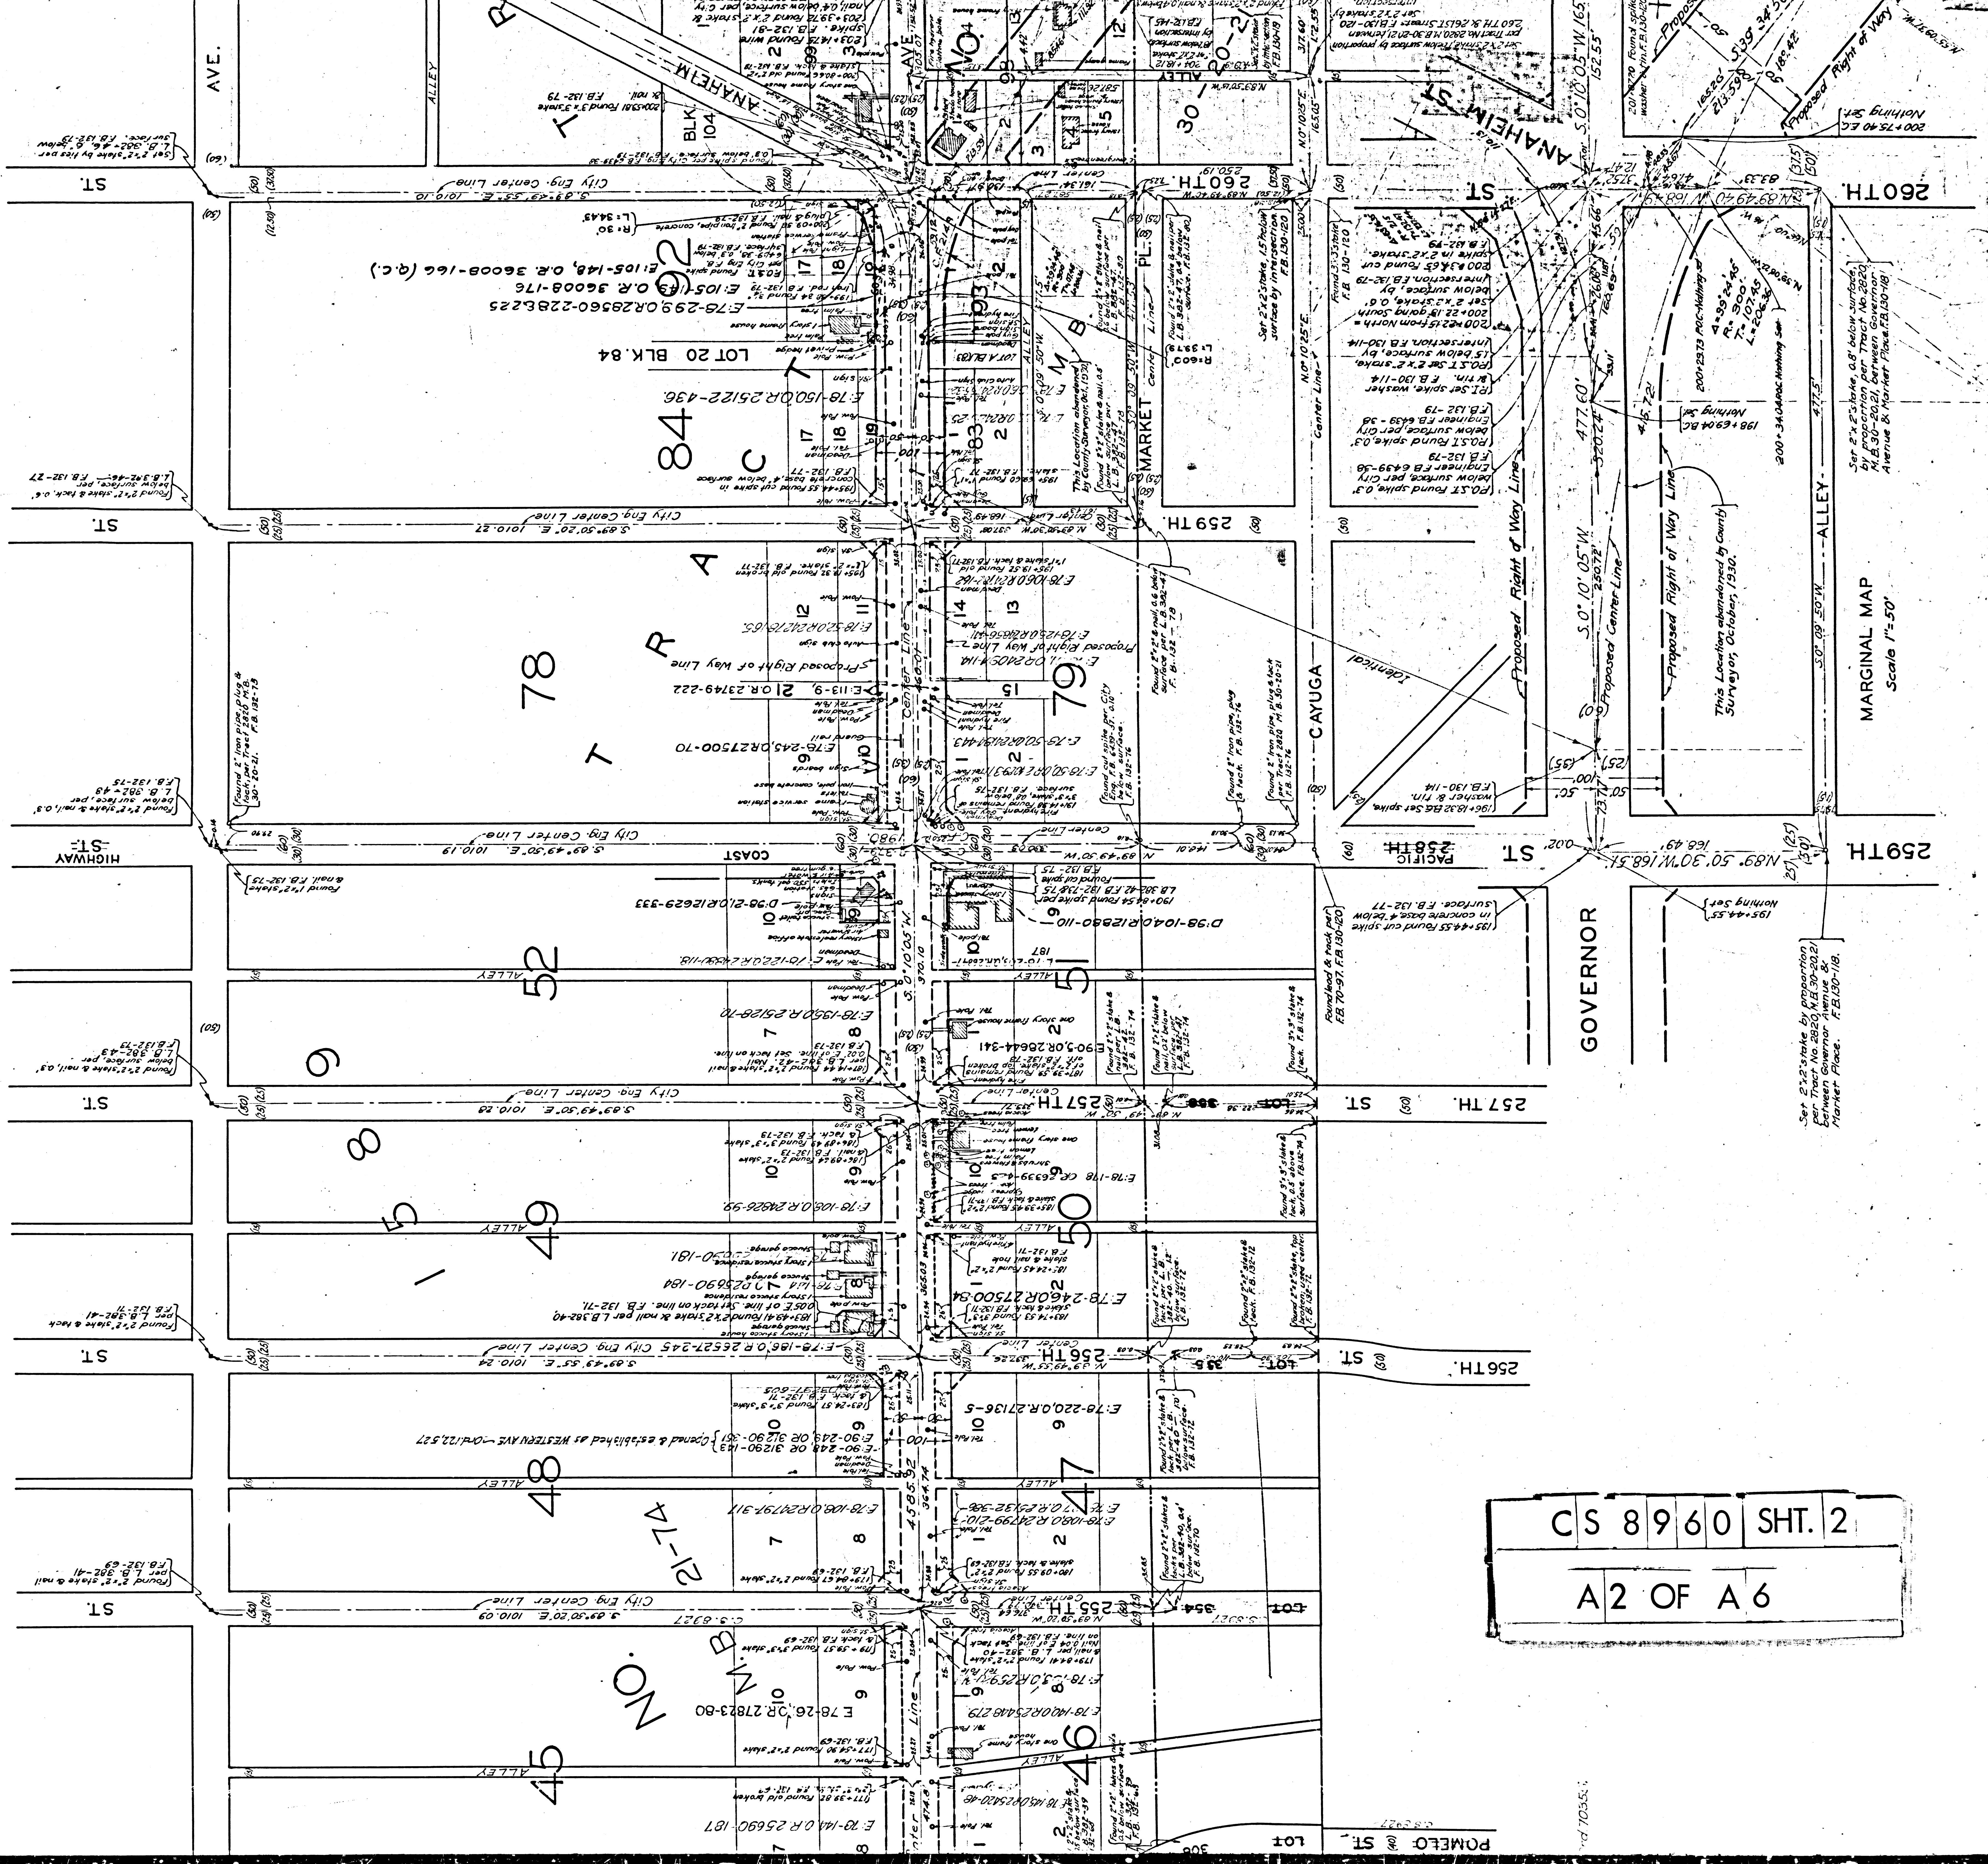

2 SH. 2
9 A OF 2 A
CS 8 9 6 0


MARGINAL MAP
Scale 1"=50'

GOVERNOR

70355

C	S	8	9	6	0	SHT.	2
---	---	---	---	---	---	------	---

1929-

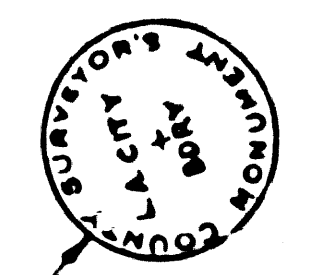


61-9144 P.O.T. Set 2" iron pipe
in concrete with brass cap
marked 73.132-92

5.14+44.15'E

CS 8960 SHT. 2
A 6 OF A 6

16-

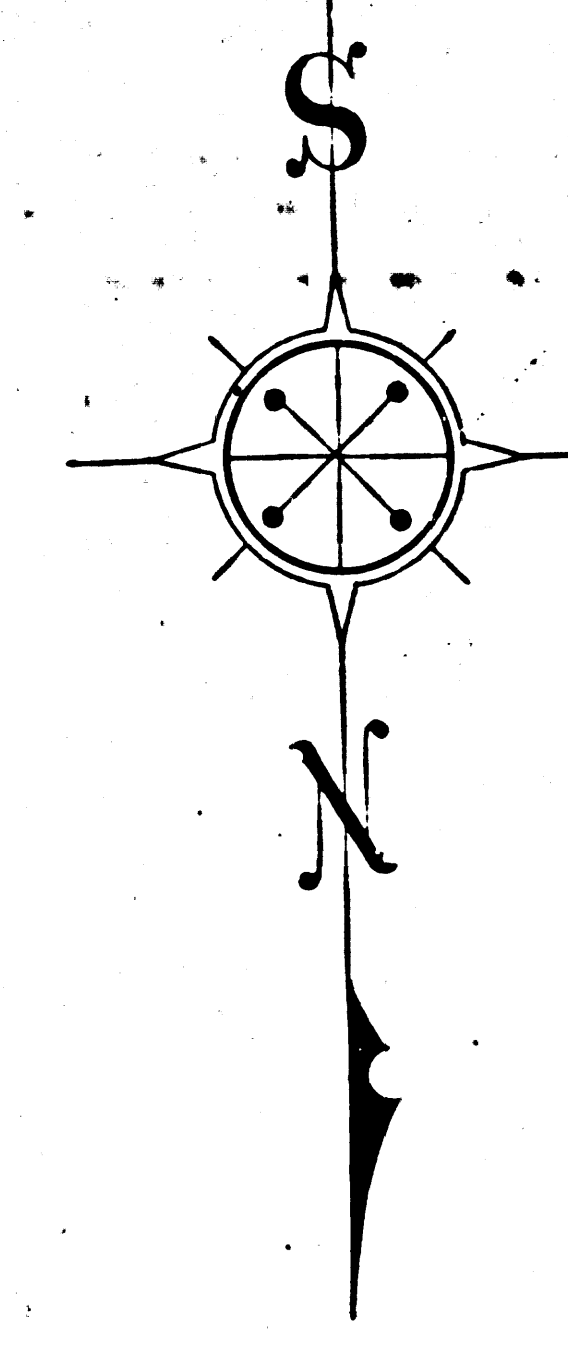

MAP OF
WESTERN AVENUE
FROM
208 TH. STREET
TO
SEVENTH STREET

COUNTY SURVEYORS MAP NO 8960
SHEET NO. 2 OF 5 SHEETS
SCALE - 1 INCH = 100. FT.


J. ROCKHOLD - COUNTY SURVEYOR
SURVEYED FEB. 1921 TO FEB. 1928
WORK UNDER INSTRUCTIONS OF THE
BOARD OF SUPERVISORS PER ORDER DATED
FEB. 6, 1928.

BEARINGS ARE BASED ON THE BEARING OF
WESTERN AVE. PER SOLAR OBSERVATION
AS SHOWN IN F.B. 132-III.

F.B. 132-10-157 & F.B. 236-39-64, 148, 149
FIELD WORK BY..... R.B. EMMOTT
OFFICE WORK BY..... F.A. WOOD.
CHECKED BY..... C.W. PAIGE.
A. A. ROESER

Sht. 28

FOR INDEX MAP SEE C.S. 8960 SHEET 5

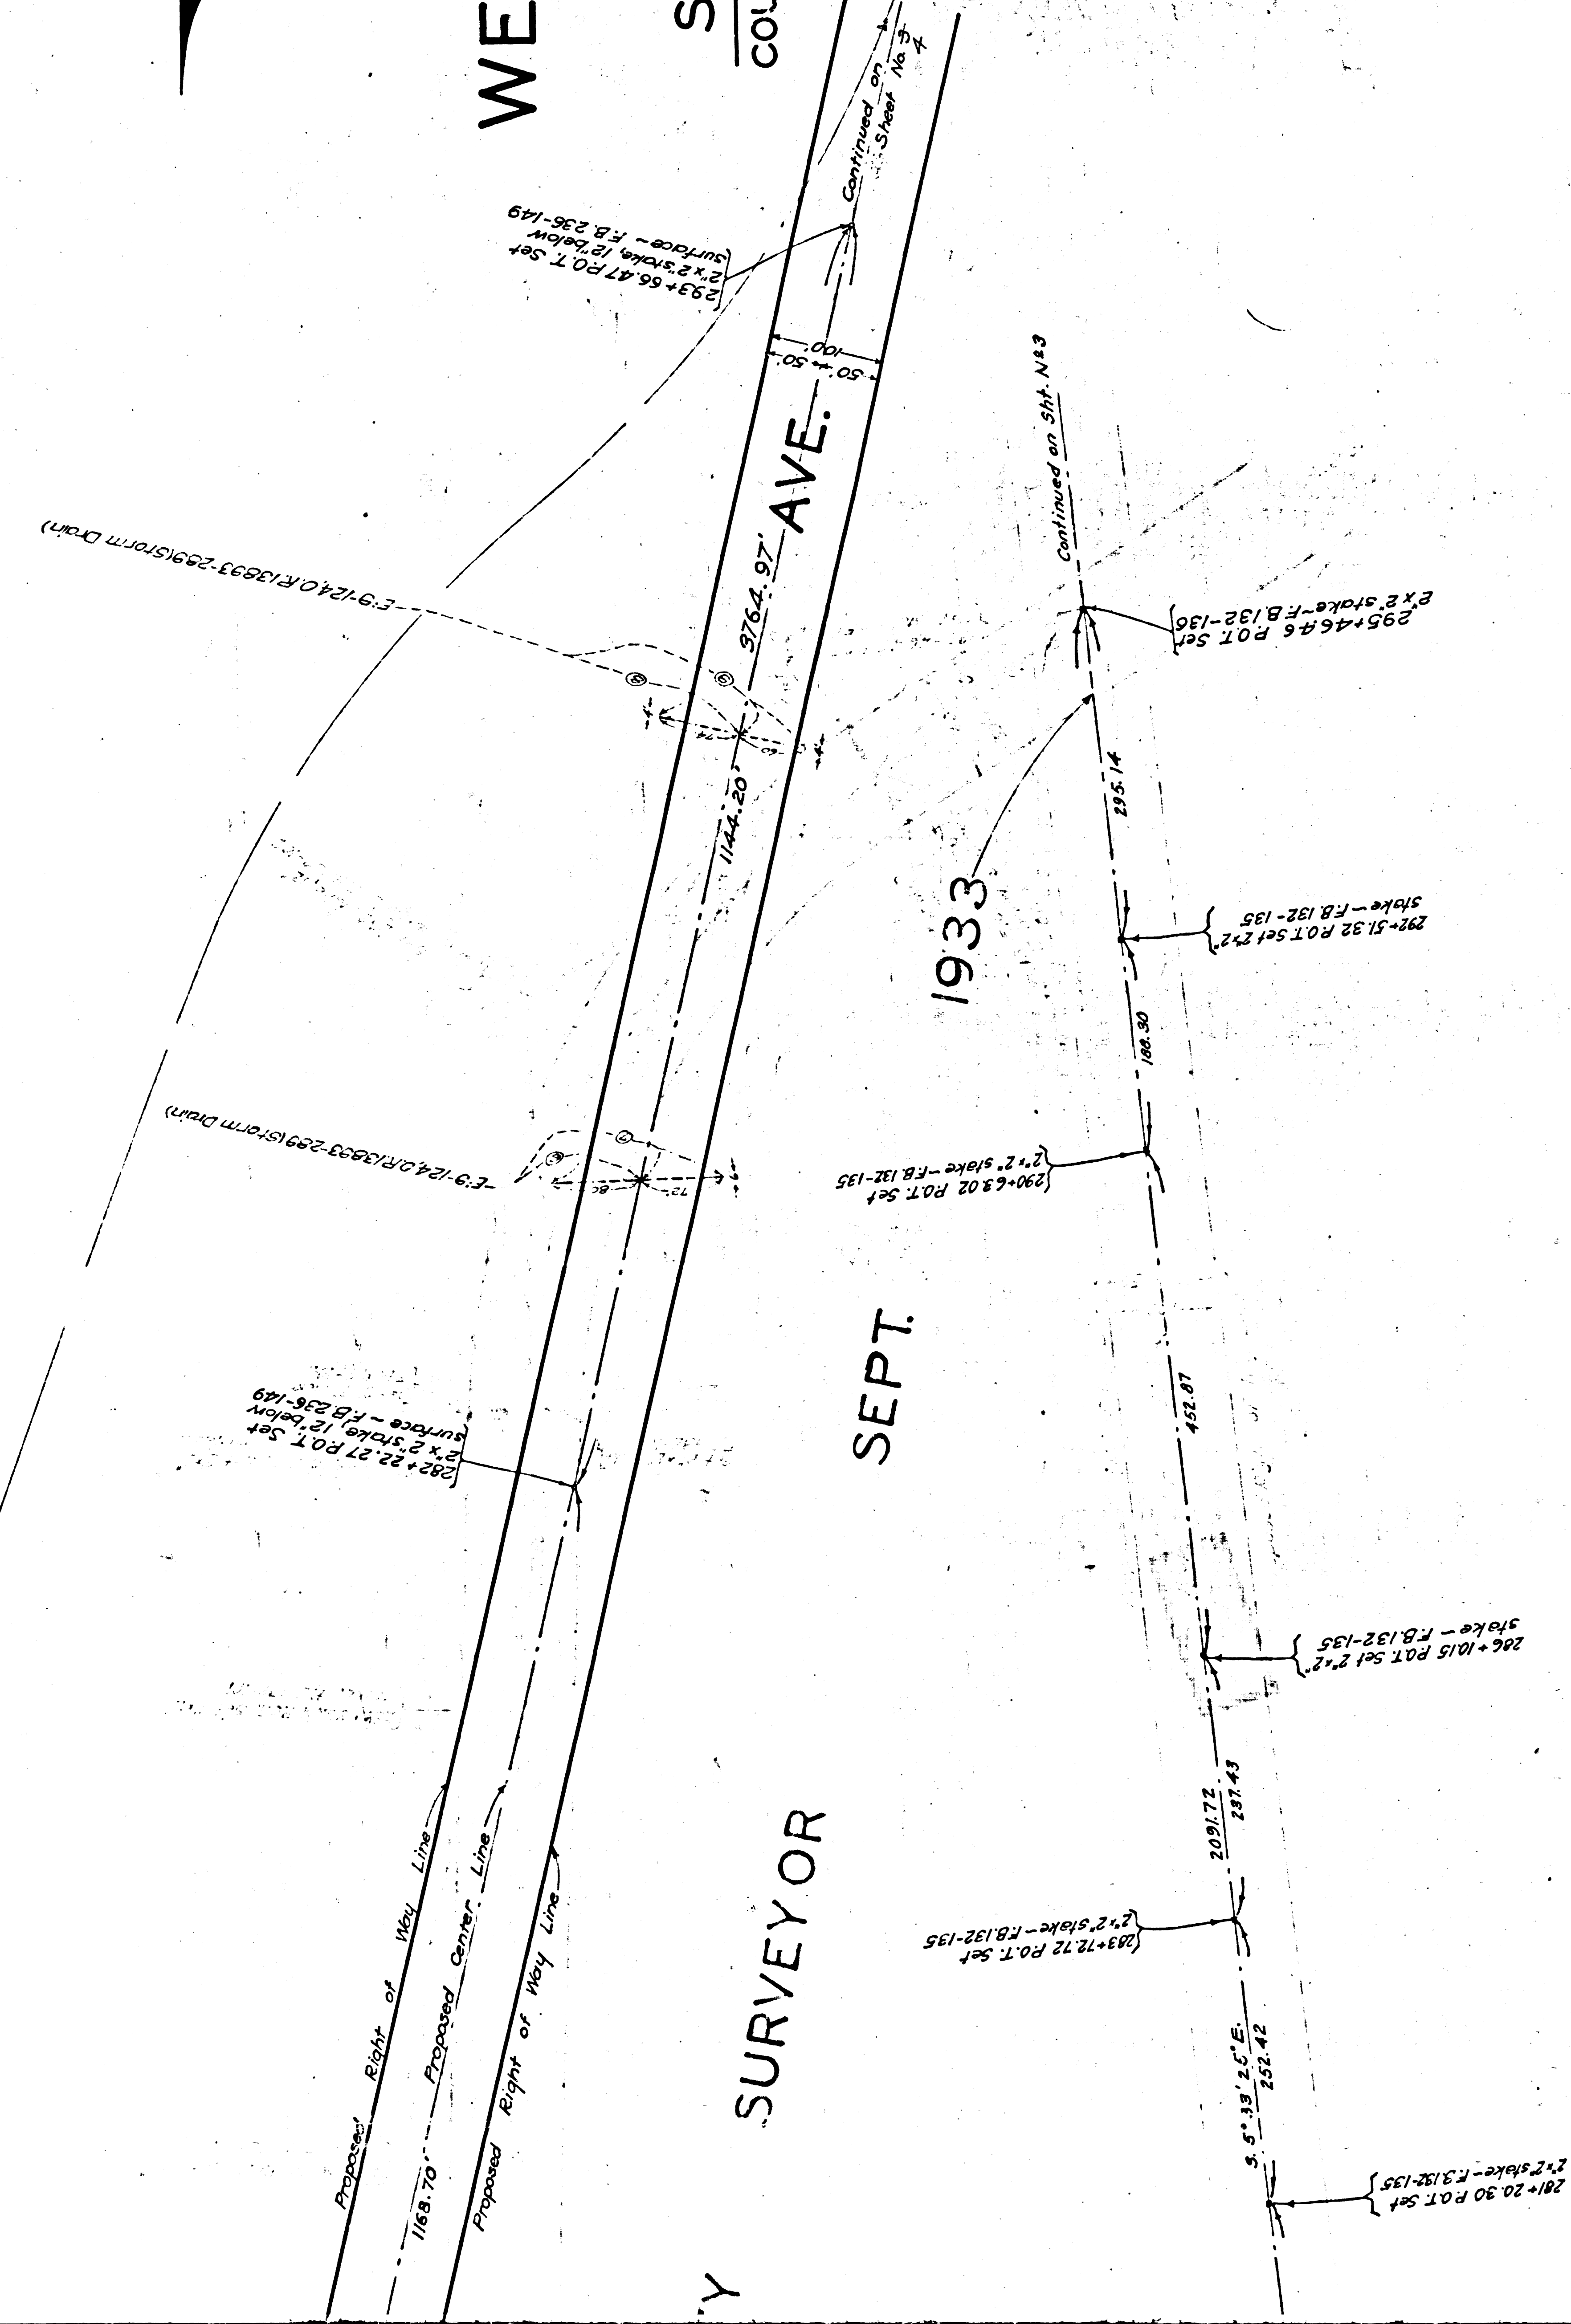

Continued on CS 8960 Sheet 4

