


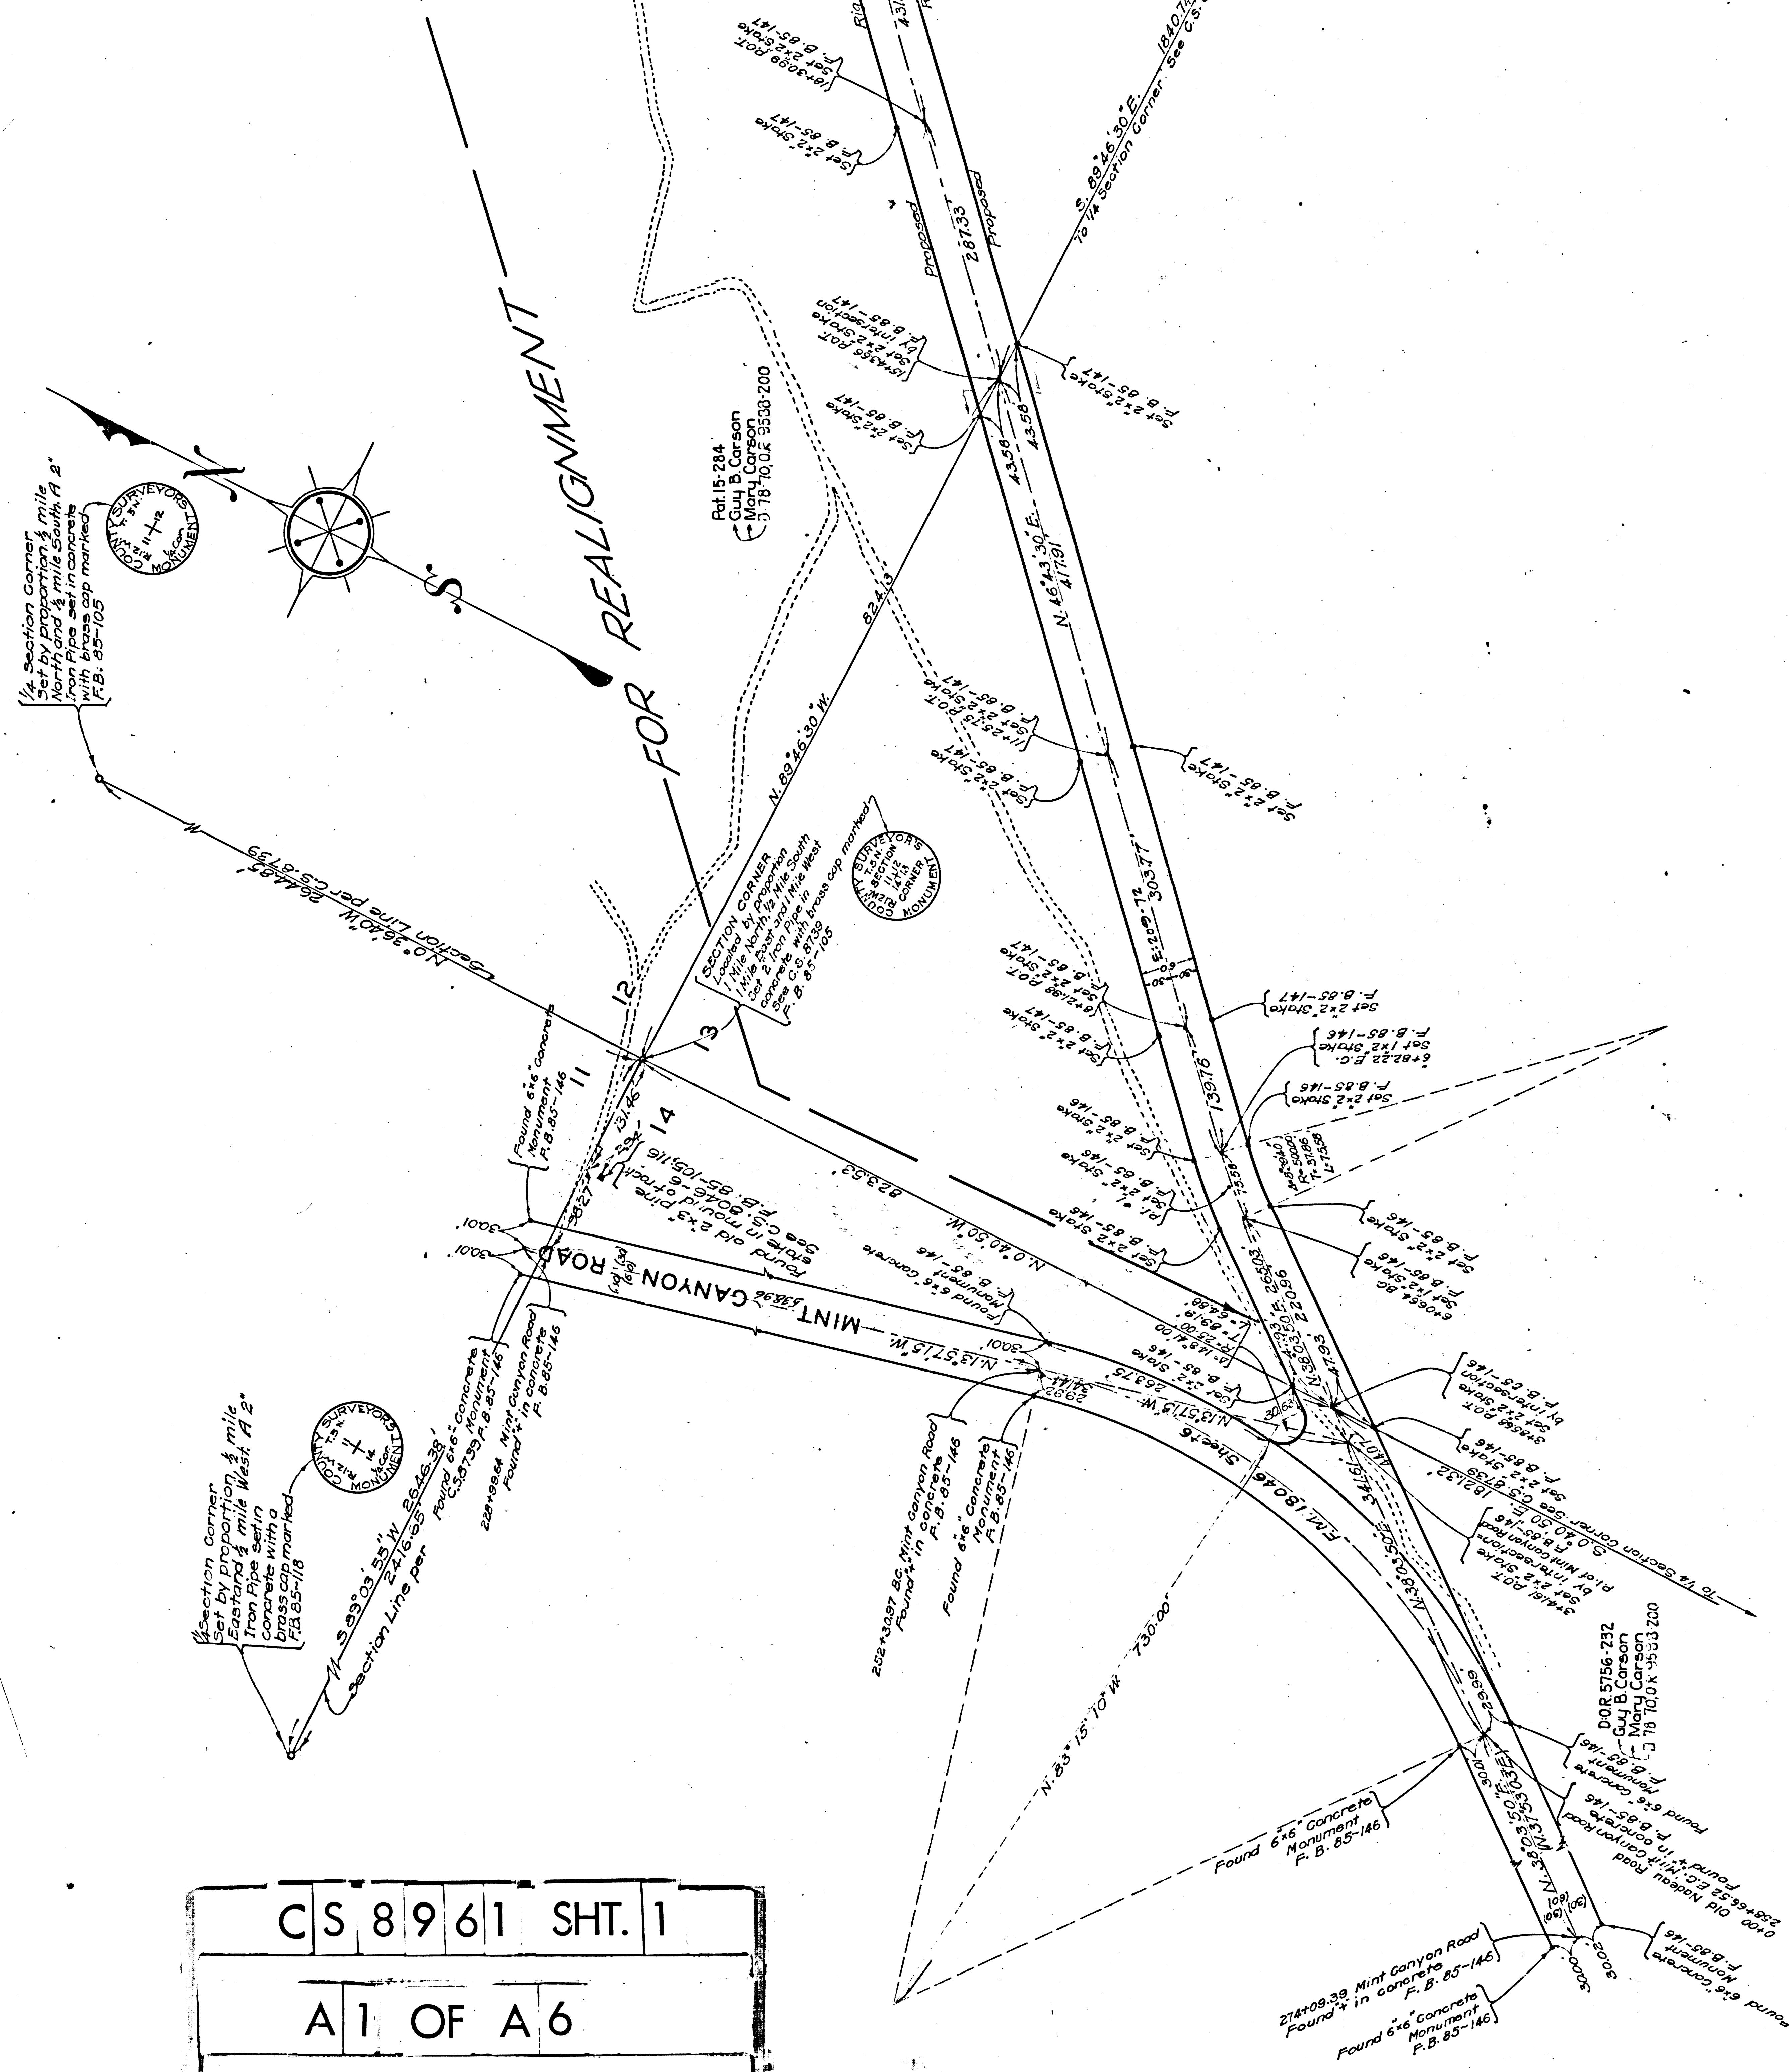

FINAL LOCATION

D:OR 9338-296
Sarah B. Rishell
George H. Rishell
M:OR 8219-355
Anna E. Lofstrom
D:78-37,OR 9493-285
D:78-144,OR 9757-30

A photograph of a survey stake. The stake is a wooden post with a white label that reads "P.O. ST. Set ix2". Handwritten in black ink on the stake are the words "Stake by center line bet rails - F.B. 296". To the right of the stake, there is a handwritten note "296-166" and "nd ix2 stake". The stake is positioned next to a concrete curb and a gravel area.

take by
tion on
line between
F.B. 296-166

SEE C.F. 24.9c


[illegible]

THIS LOCATION ABANDONED
BY COUNTY SURVEYOR SEPT 1, 1929
FOR LATER SURVEY, SEE ABOVE

5 20 26 30 32
To 14 Section Corner 184074
See C.S. 8739

C	S	8	9	6	1	SHT.	1
A 2 OF A 6							

MARGINAL
NOT TO

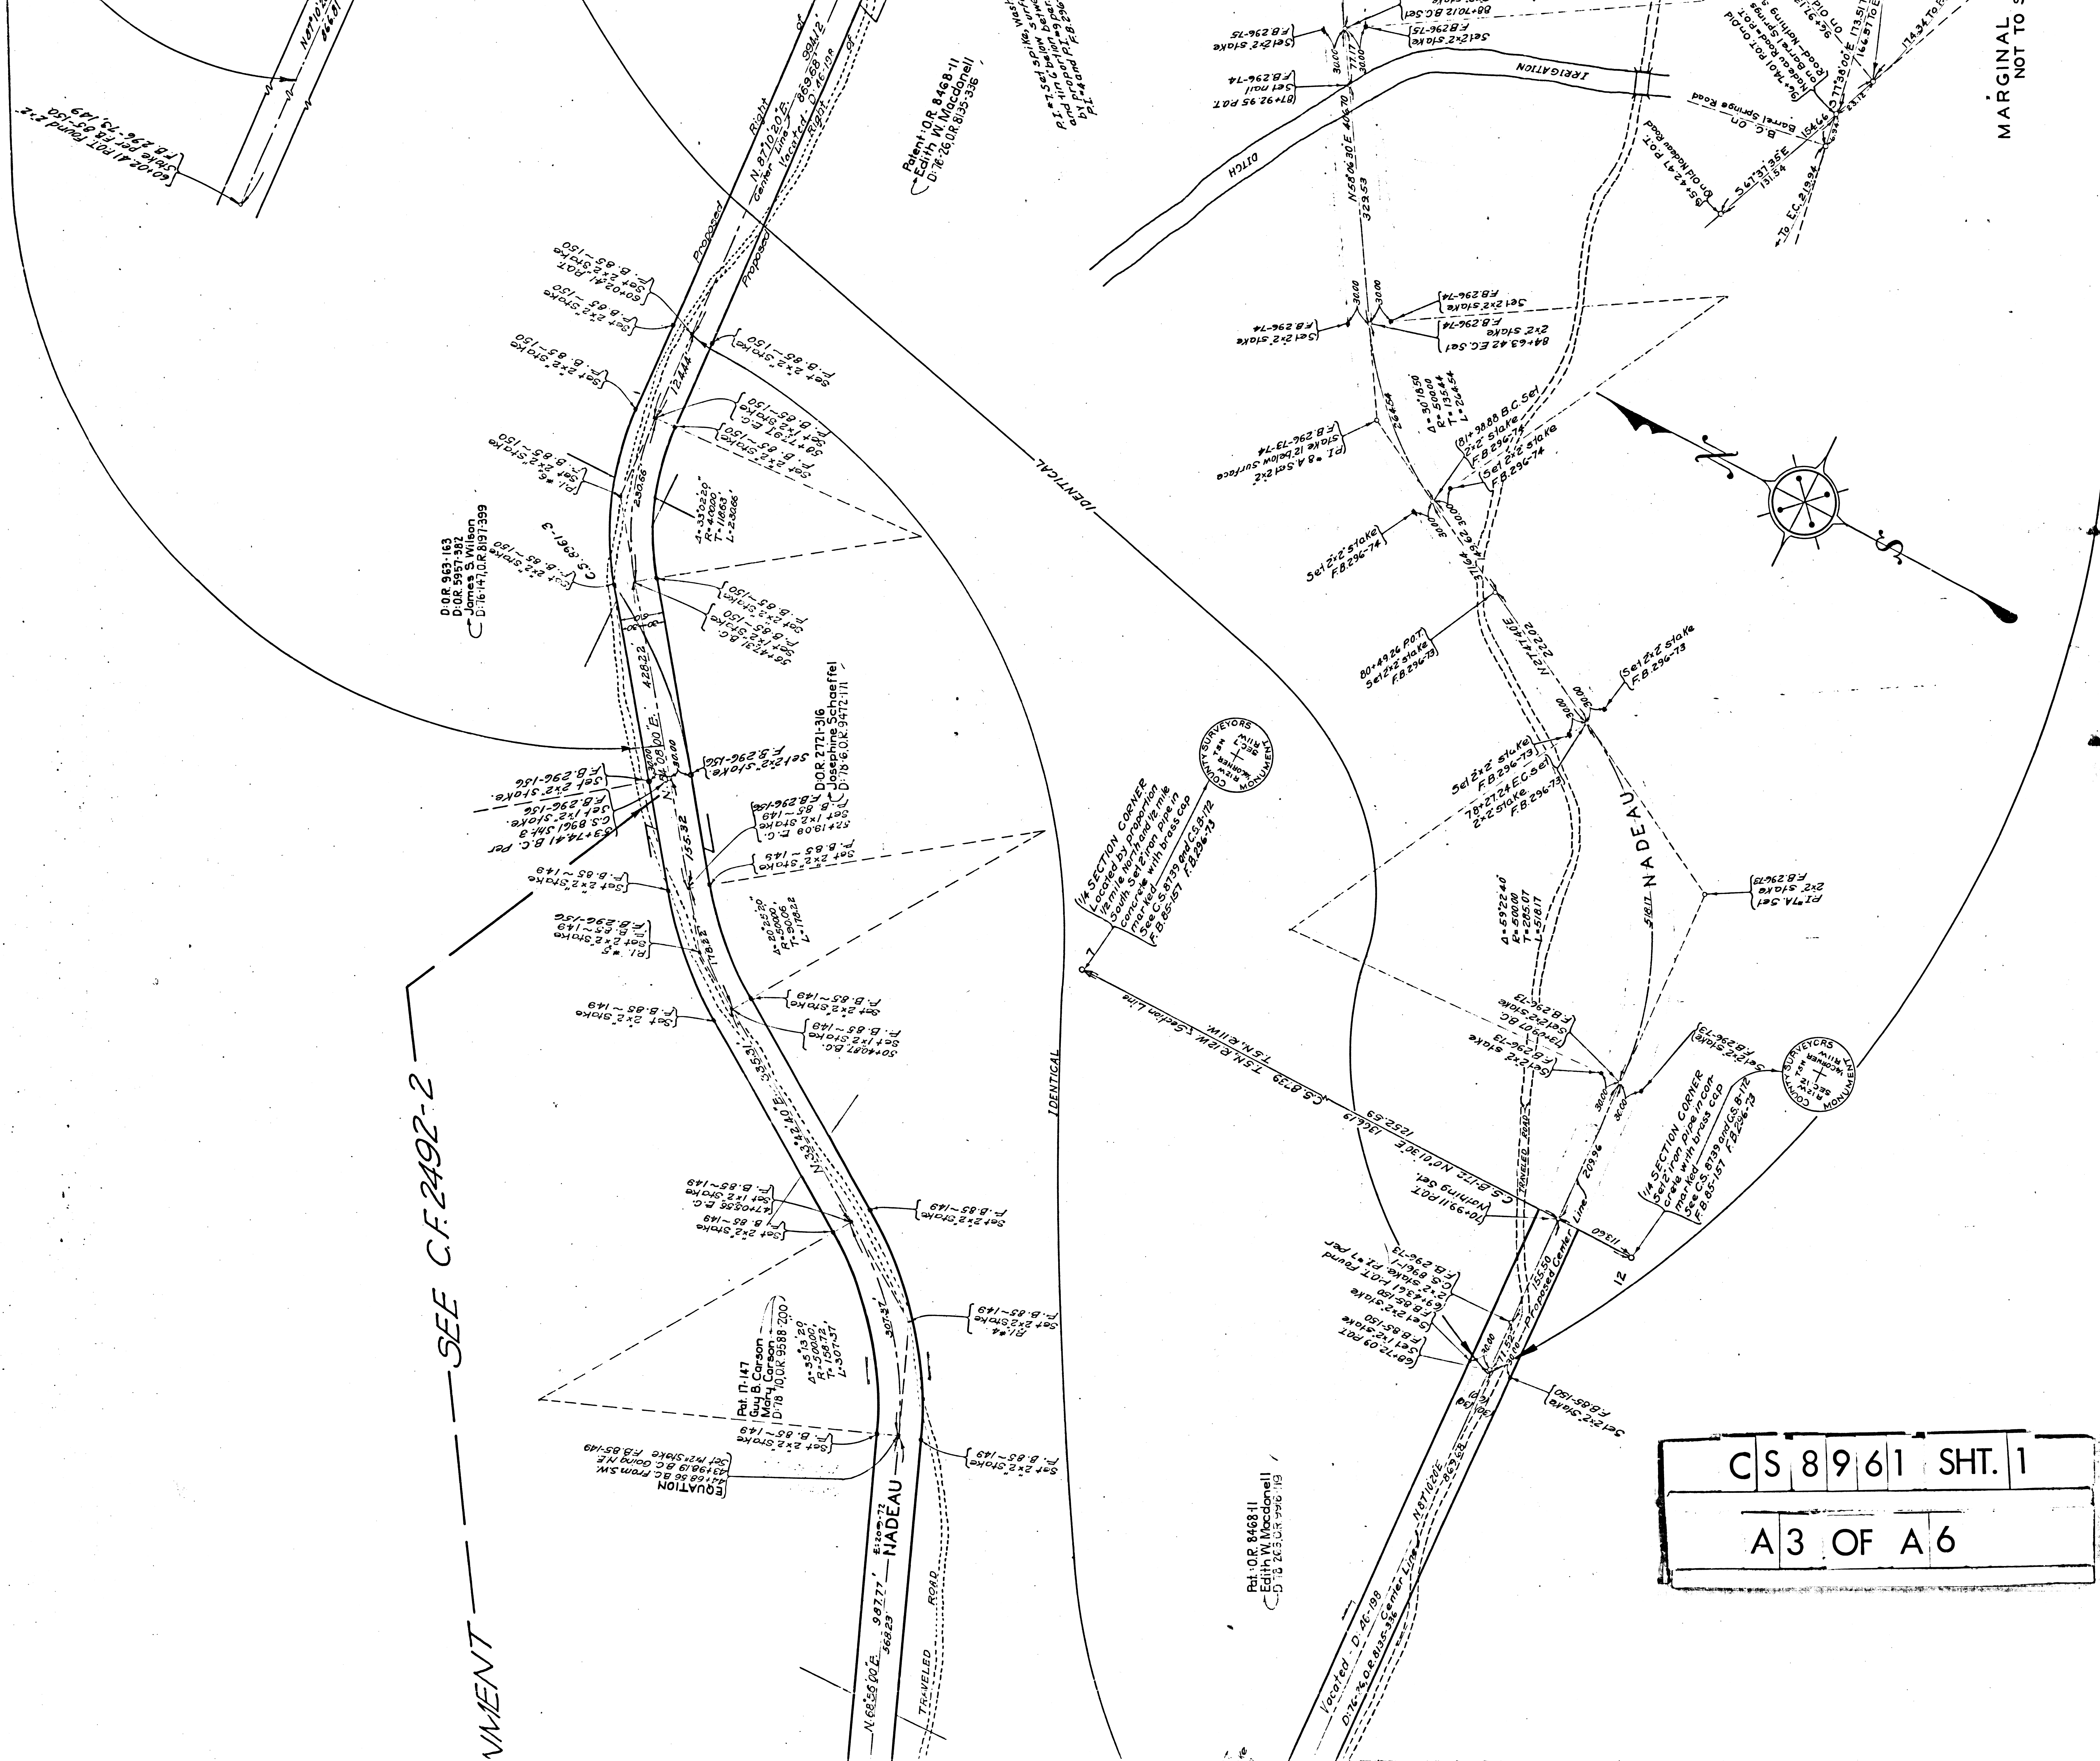

— — SEE CF 2492-2

C	S	8	9	6	1	SHT.	1
A 3 OF A 6							

COUNTY SURVEYOR MAY 1931
S. 8961 SHEET NO. 3

MARGINAL MAP
NOT TO SCALE


BARREL SPRINGS
N. 40° 52' 40" W.
C.S. B. 112

SEMBER 1929

MARGINAL MAP.
NOT TO SCALE
THIS INTERSECTION ABANDONED.
SEE NEW ALIGNMENT BELOW.

CS 8961 SHT. 1
A 5 OF A 6

SURVEYOR JANUARY 1931

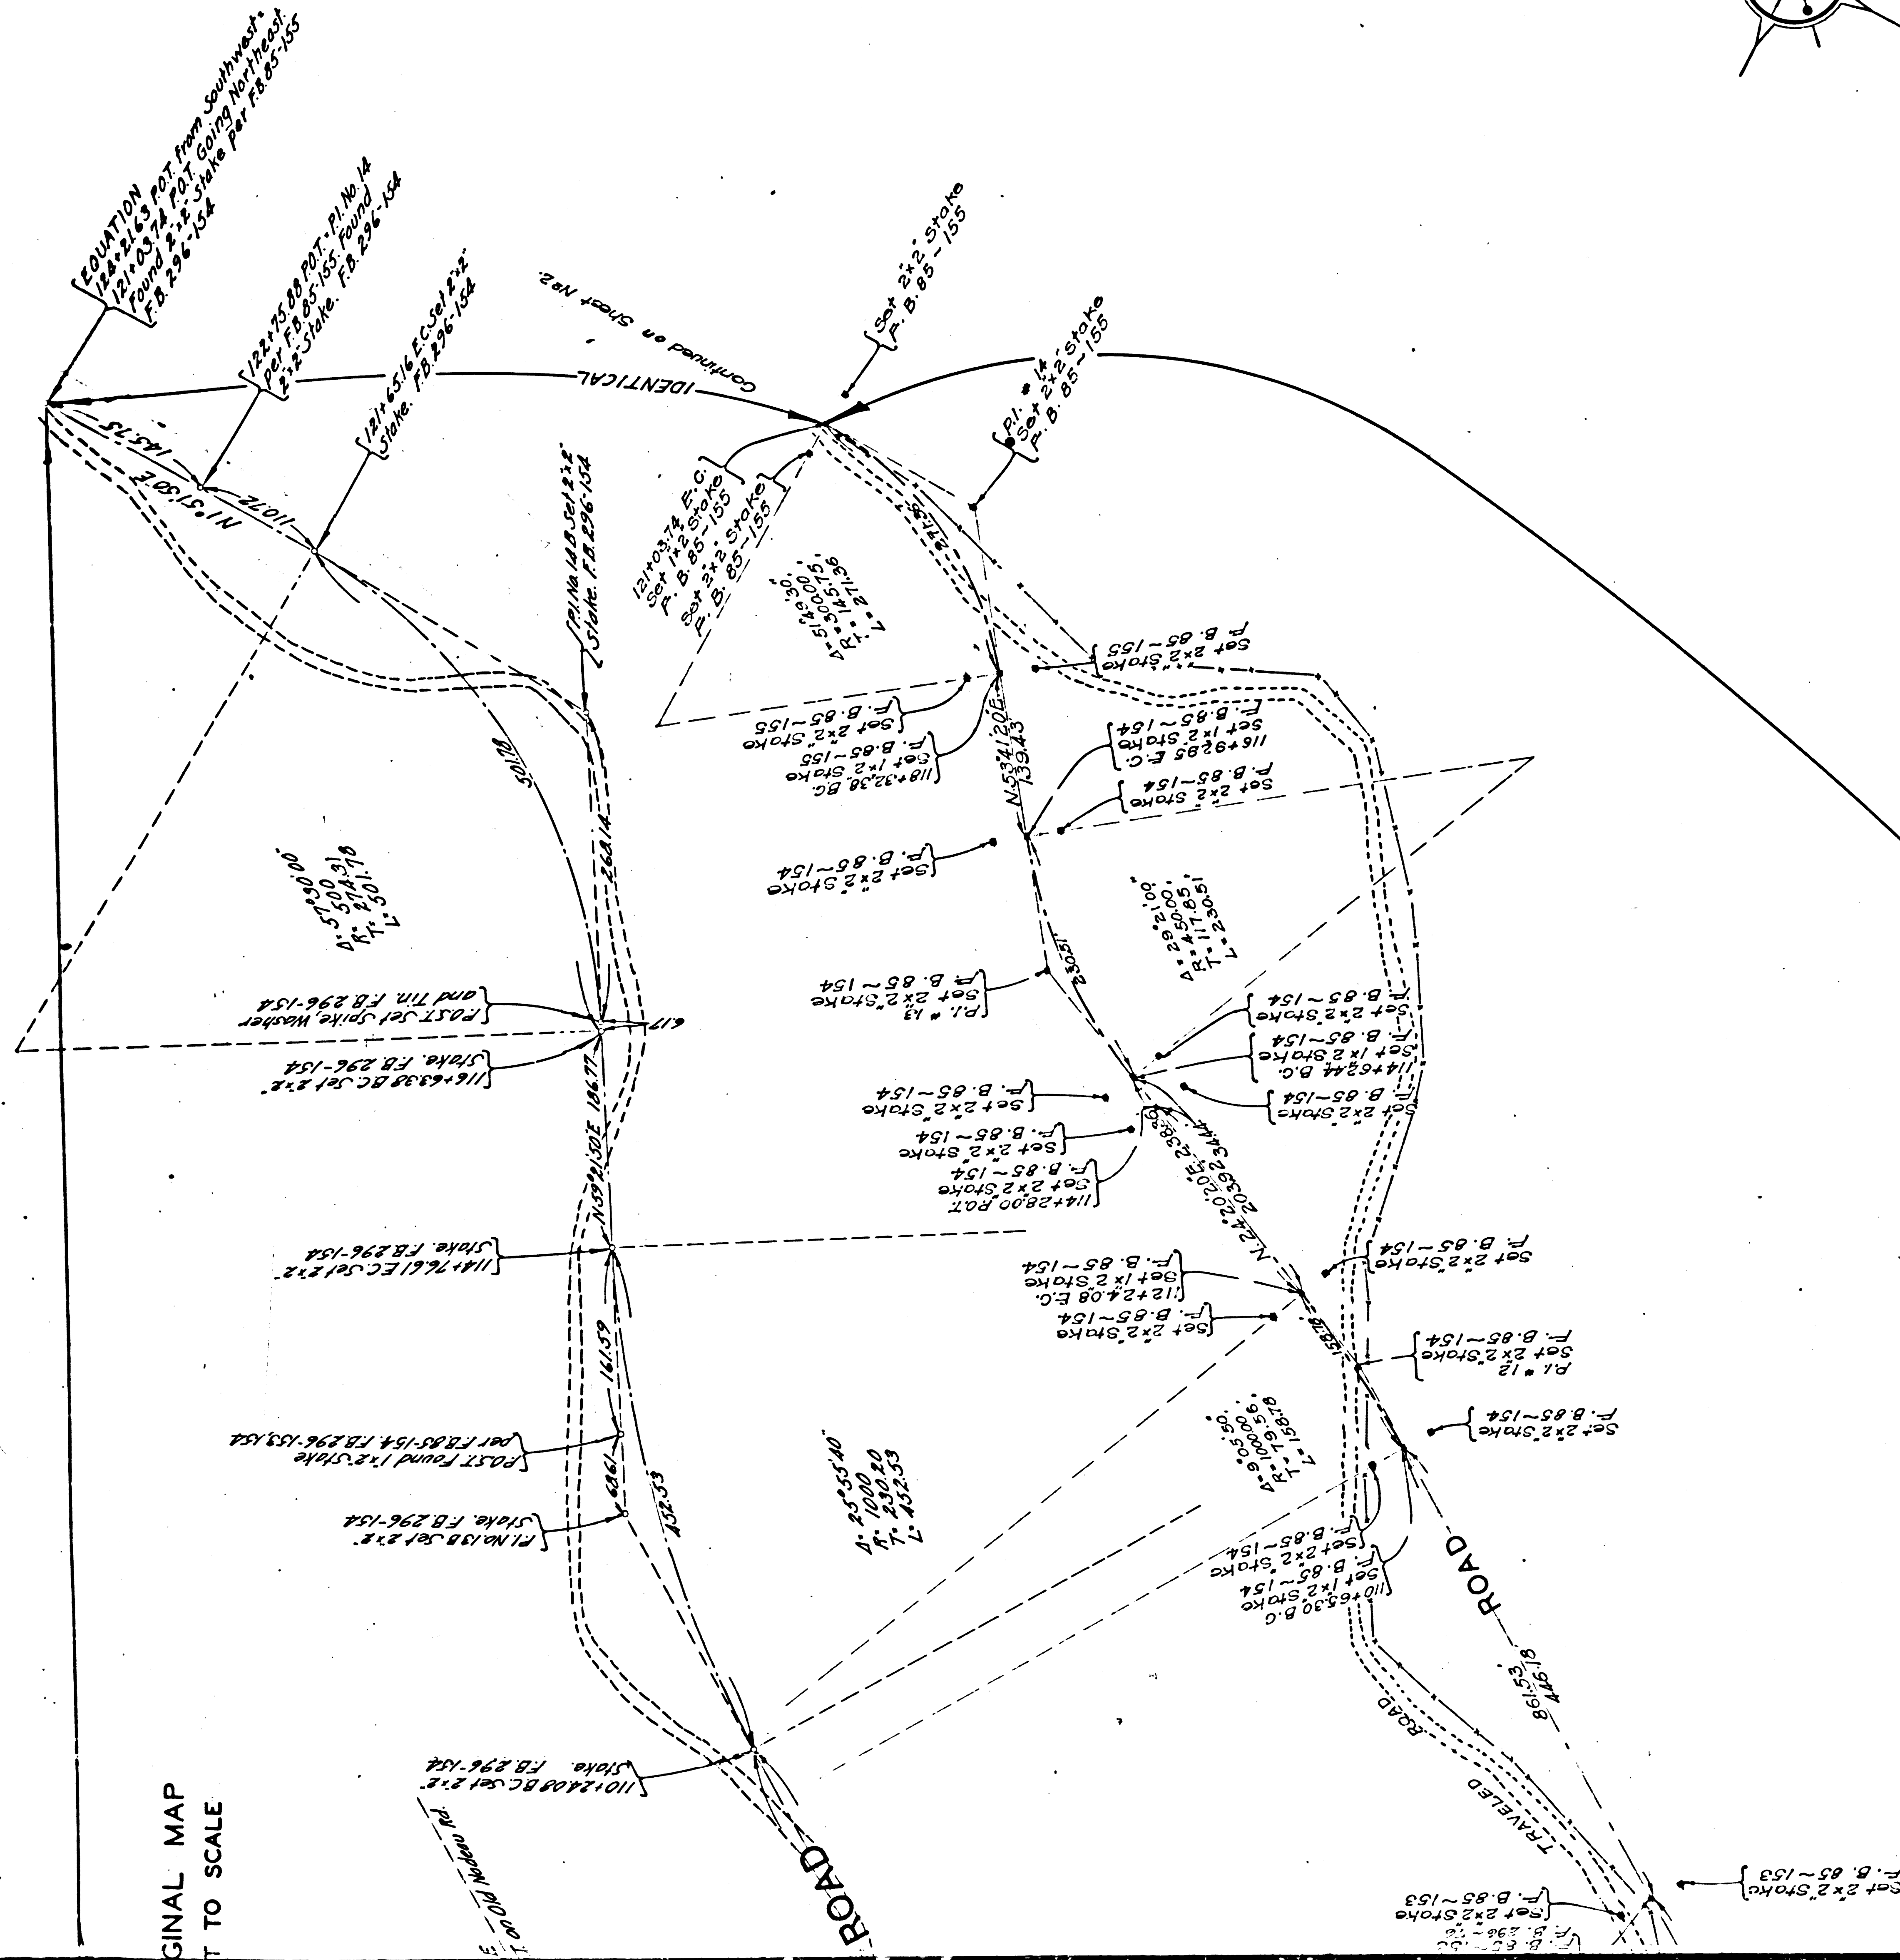

MAP OF **OLD NADEAU ROAD** FROM **MINT CANYON ROAD** TO **PEAR BLOSSOM HIGHWAY**

COUNTY SURVEYORS MAP NO 8961
 SHEET NO 1 OF 3 SHEETS
 SCALE 1 INCH = 100 FT

WORK ORDER NO 711

J.E. ROCKHOLD - COUNTY SURVEYOR
 SURVEYED OCT. 1926 MAR. 1927

SURVEYED UNDER INSTRUCTIONS OF THE
 BOARD OF SUPERVISORS PER ORDER DATED
 MARCH 8, 1926

BEARINGS ARE BASED ON THE BEARING OF
 RANGE LINE BETWEEN SECTIONS 1 AND 6
 T.5 N., R.11 & 12 W. PER C.S. 8739

F.B. 85 - 103 TO 158, F.B. 296 - 72 TO 82A

FIELD WORK BY E.A. ROSECRANS

OFFICE WORK BY C.J. TERRY

CHECKED BY K.R. MPPHERSON

D.M. FINLEY

For profile see C.S. B-691-1.

For cross sections see C.S. B-692-1 & 2.

For profile after rough grading see C.S. B-1027-1 & 2.

CS	8	9	6	1	SHT.	1
A	6	OF	A	6		