

TRACT AC T

MB. 72



CS	8	9	6	2	SHT. 4
A	1	OF	A	10	

7485

M.B. 81-52

WEDGEWOOD AVE.

TRACT

LOT 3
MISSION VIEW ACRES
M.B. 12-150

E.W. MCAFEE TRACT
M.B. 16-127

47

48

MISSION

CLOVERLY

50

51

STREET

OLIVE

(60)

(60)

A2 OF A10

CS 8962 SHT. 4

NO.

6561

M.B. 72-34-35



E.J. BALDWIN

ADDITION

NO. 2

M.R. 534

TO THESE
SANTA

ANITA

COLONY

BROADWAY

BROADWAY

54

53

52

51

35

33

36

37

 


A3 OF A10

SHT. 4

CS 8 2 9 6

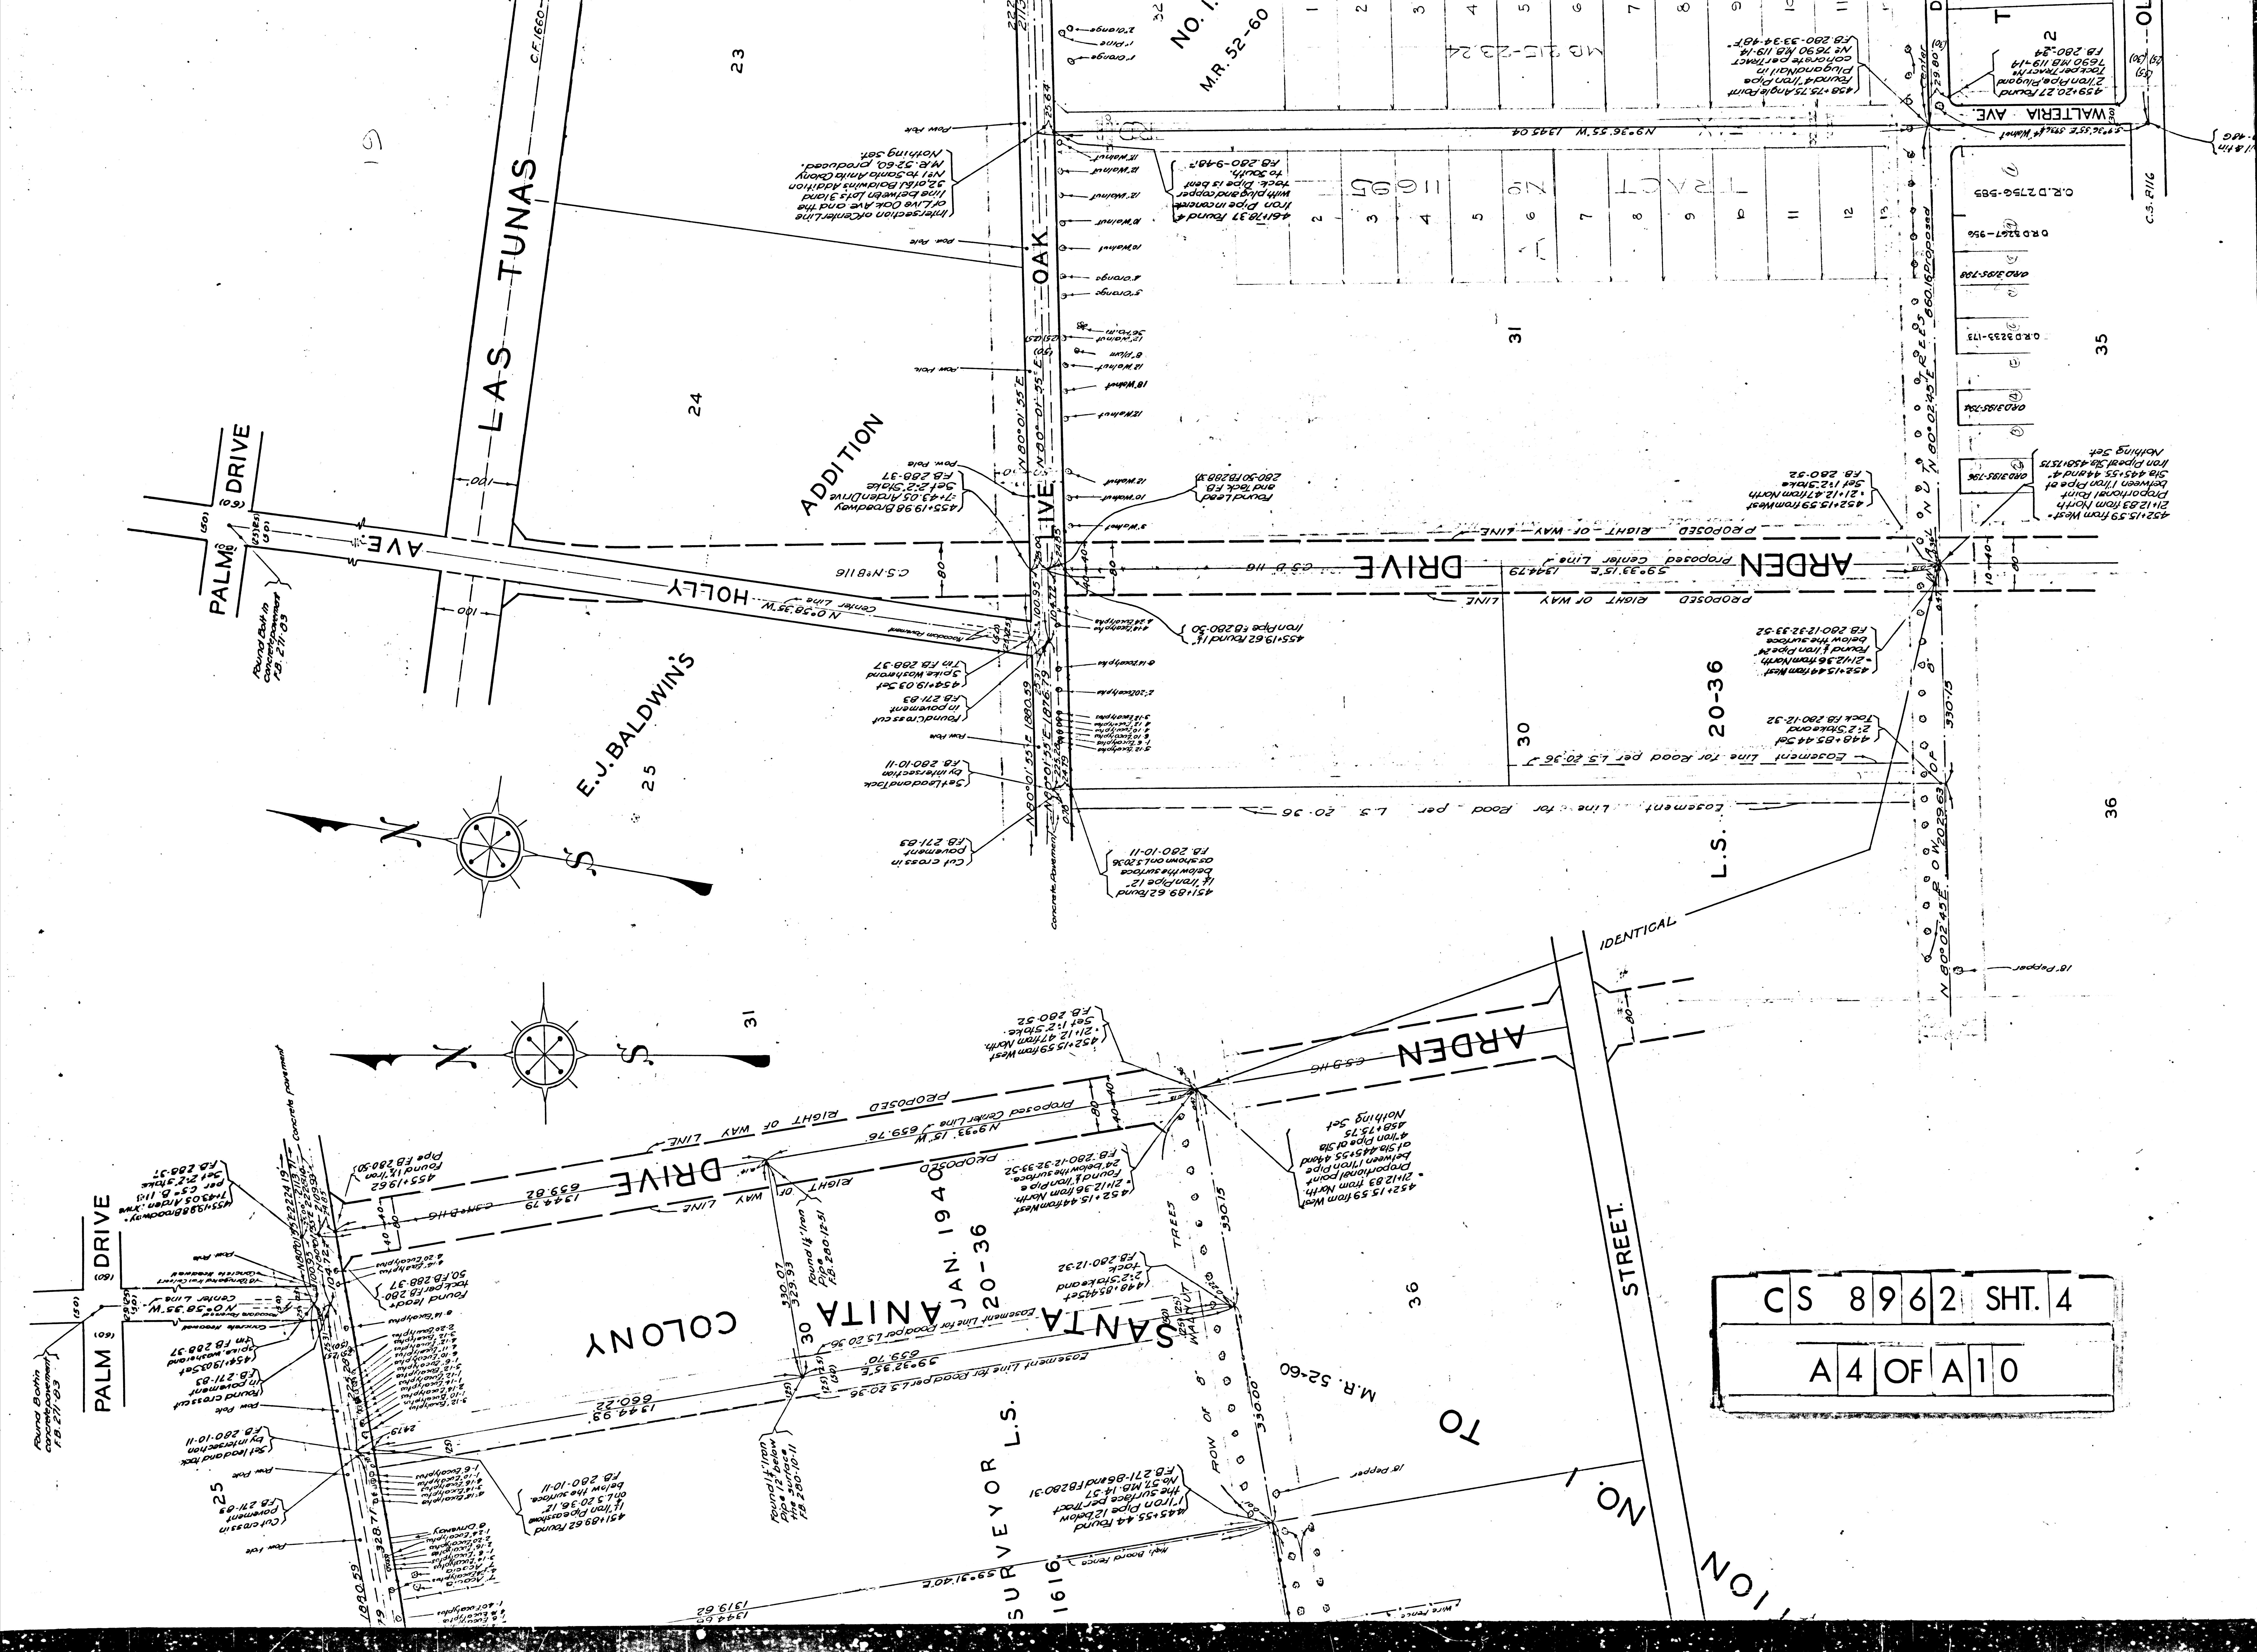

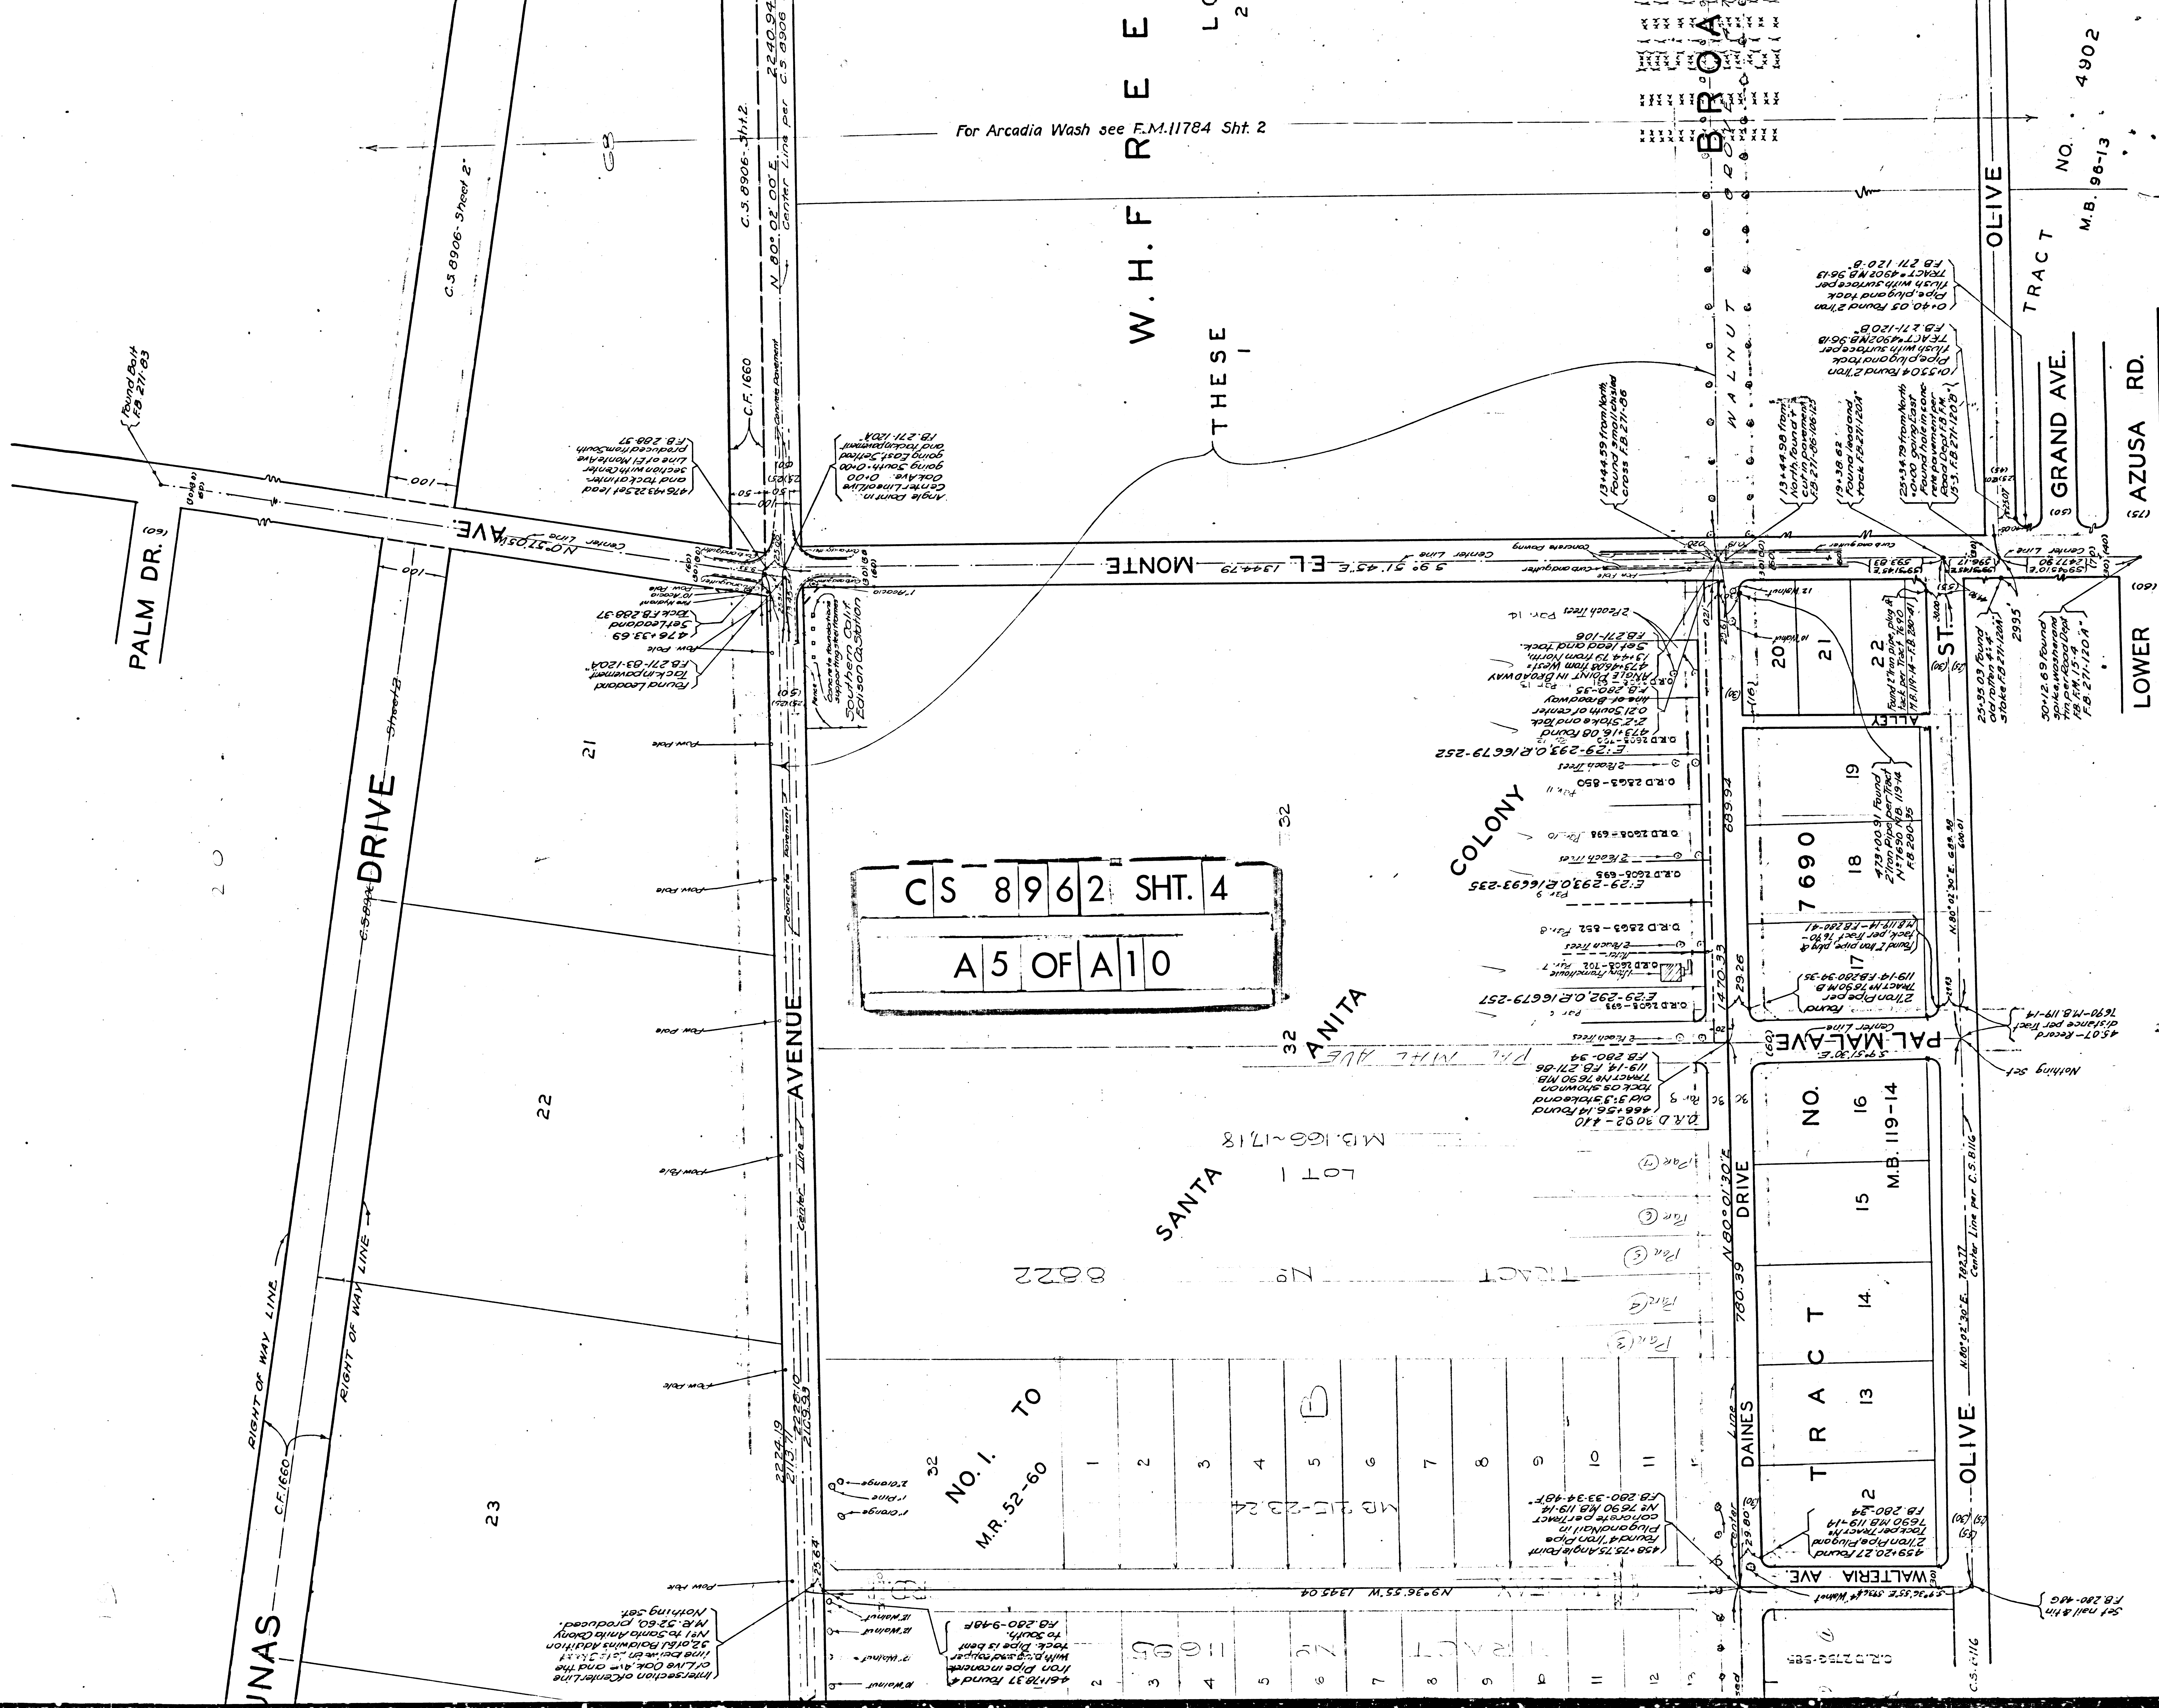

For Arcadia Wash see F.M. 11784 Sht. 2

W.H.F R E E

THESE

CS 8962 SHT. 4

A 5 OF A 10

ANITA

SANTA

NO. 1 TO
M.R. 52-60

COLONY

TRACT

TRACT

TRACT

TRACT

LOWER

NO. 4902
M.B. 98-13

OLIVE

OLIVE

GRAND AVE.

AZUSA RD.

PALM DR.

DRIVE

AVENUE

MONTE

DAINES

DAINES

















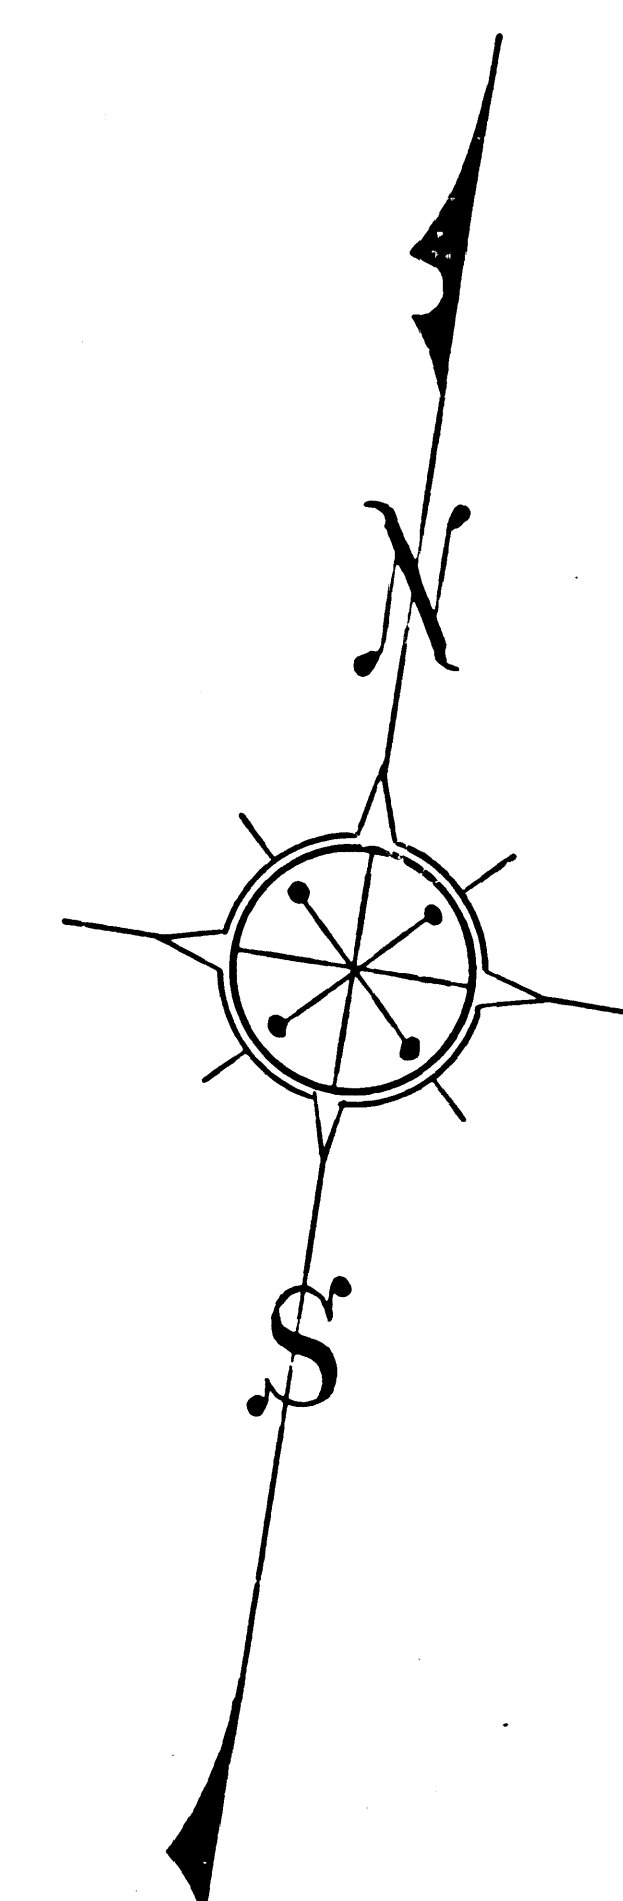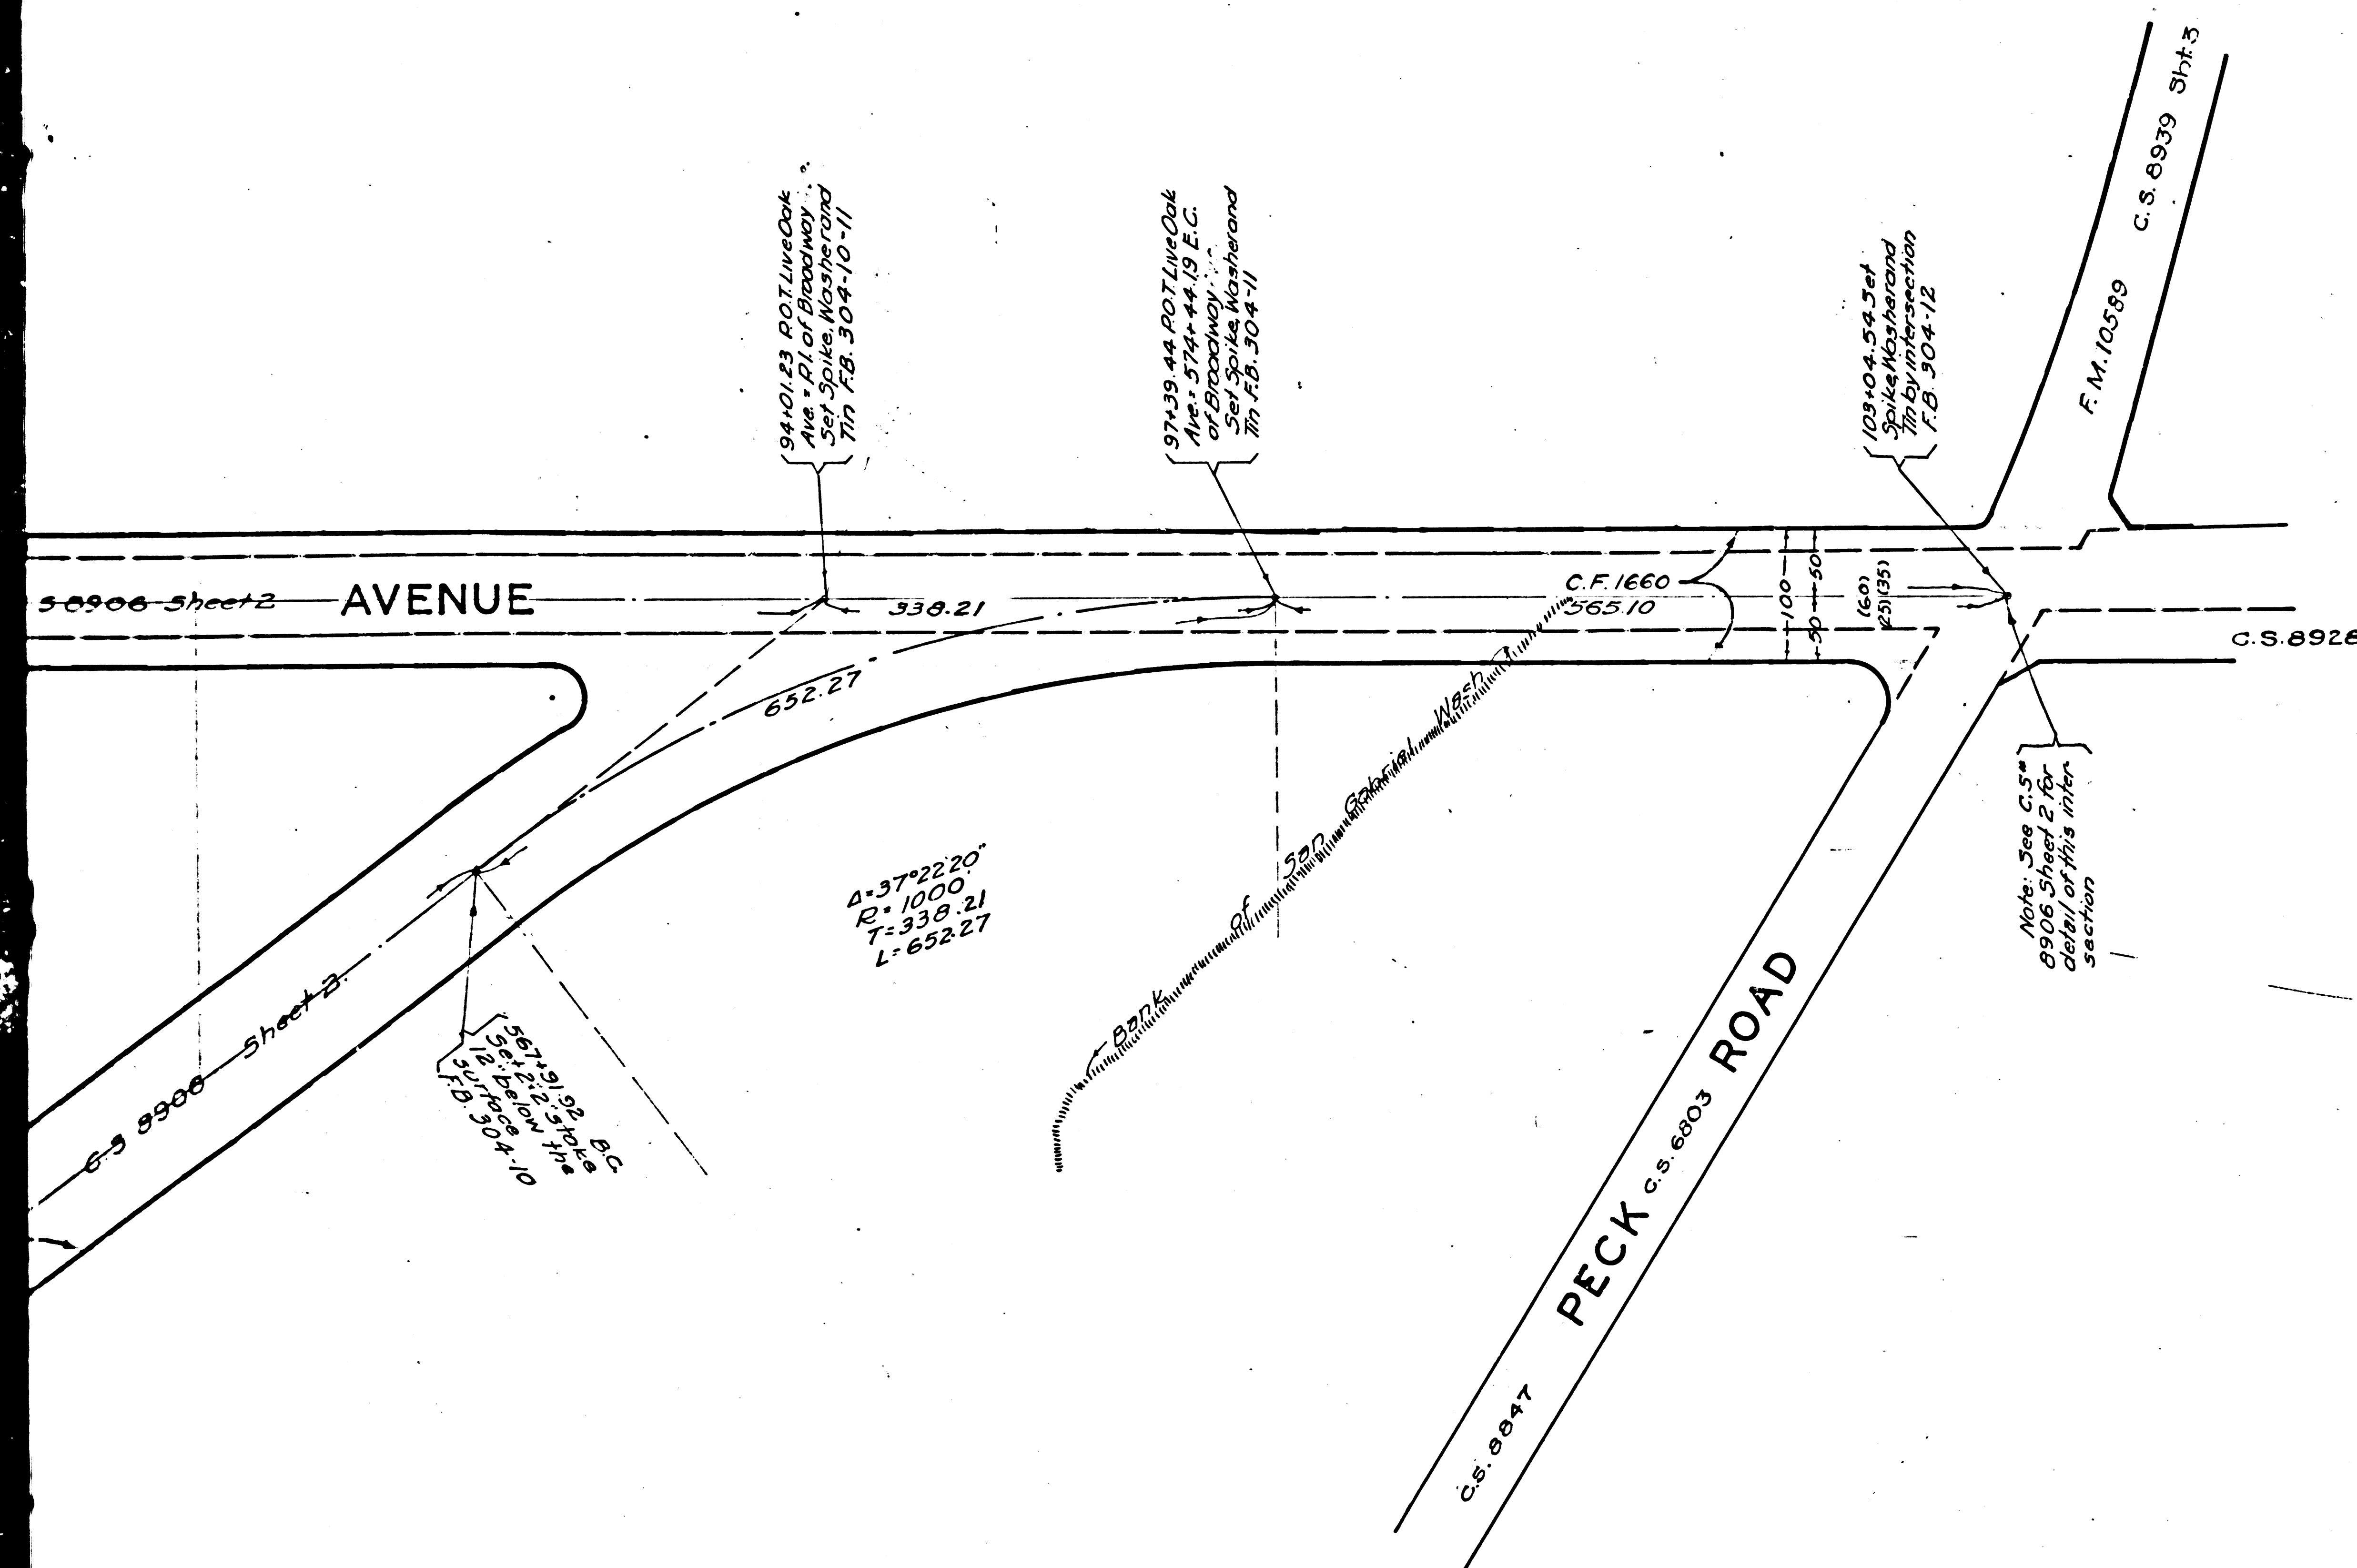

MAP OF
BROADWAY
 FROM
ALESSANDRO AVENUE
 TO
PECK ROAD

COUNTY SURVEYORS MAP N^o8962
 SHEET N^o 4 OF 5 SHEETS
 SCALE - 1 INCH = 100 FT.

ACQUISITION AND IMPROVEMENT DISTRICT N^o62
 WORK ORDER N^o4062

J.E. ROCKHOLD - COUNTY SURVEYOR
 SURVEYED MARCH TO NOV. 1927

SURVEYED UNDER INSTRUCTIONS OF THE
 BOARD OF SUPERVISORS PER ORDER DATED
 AUGUST 30th 1926.

BEARINGS ARE BASED ON THE BEARING OF
 PASA-HAMBRA BOULEVARD PER SOLAR
 OBSERVATION PER F.B. 266-50A

F.B. 271-10A-125
 F.B. 304-1-19

F.B. 280-9-52 F.B. 288-37

FIELD WORK BY A. SVENSON

L. A. MCGILLIVRAY


OFFICE WORK BY E. M. BROWDER

F. D. JONES

CHECKED BY A. A. ROESER

Sht. 44 45-46

C	S	8	9	6	2	SHT.	4
A 10 OF A 10							

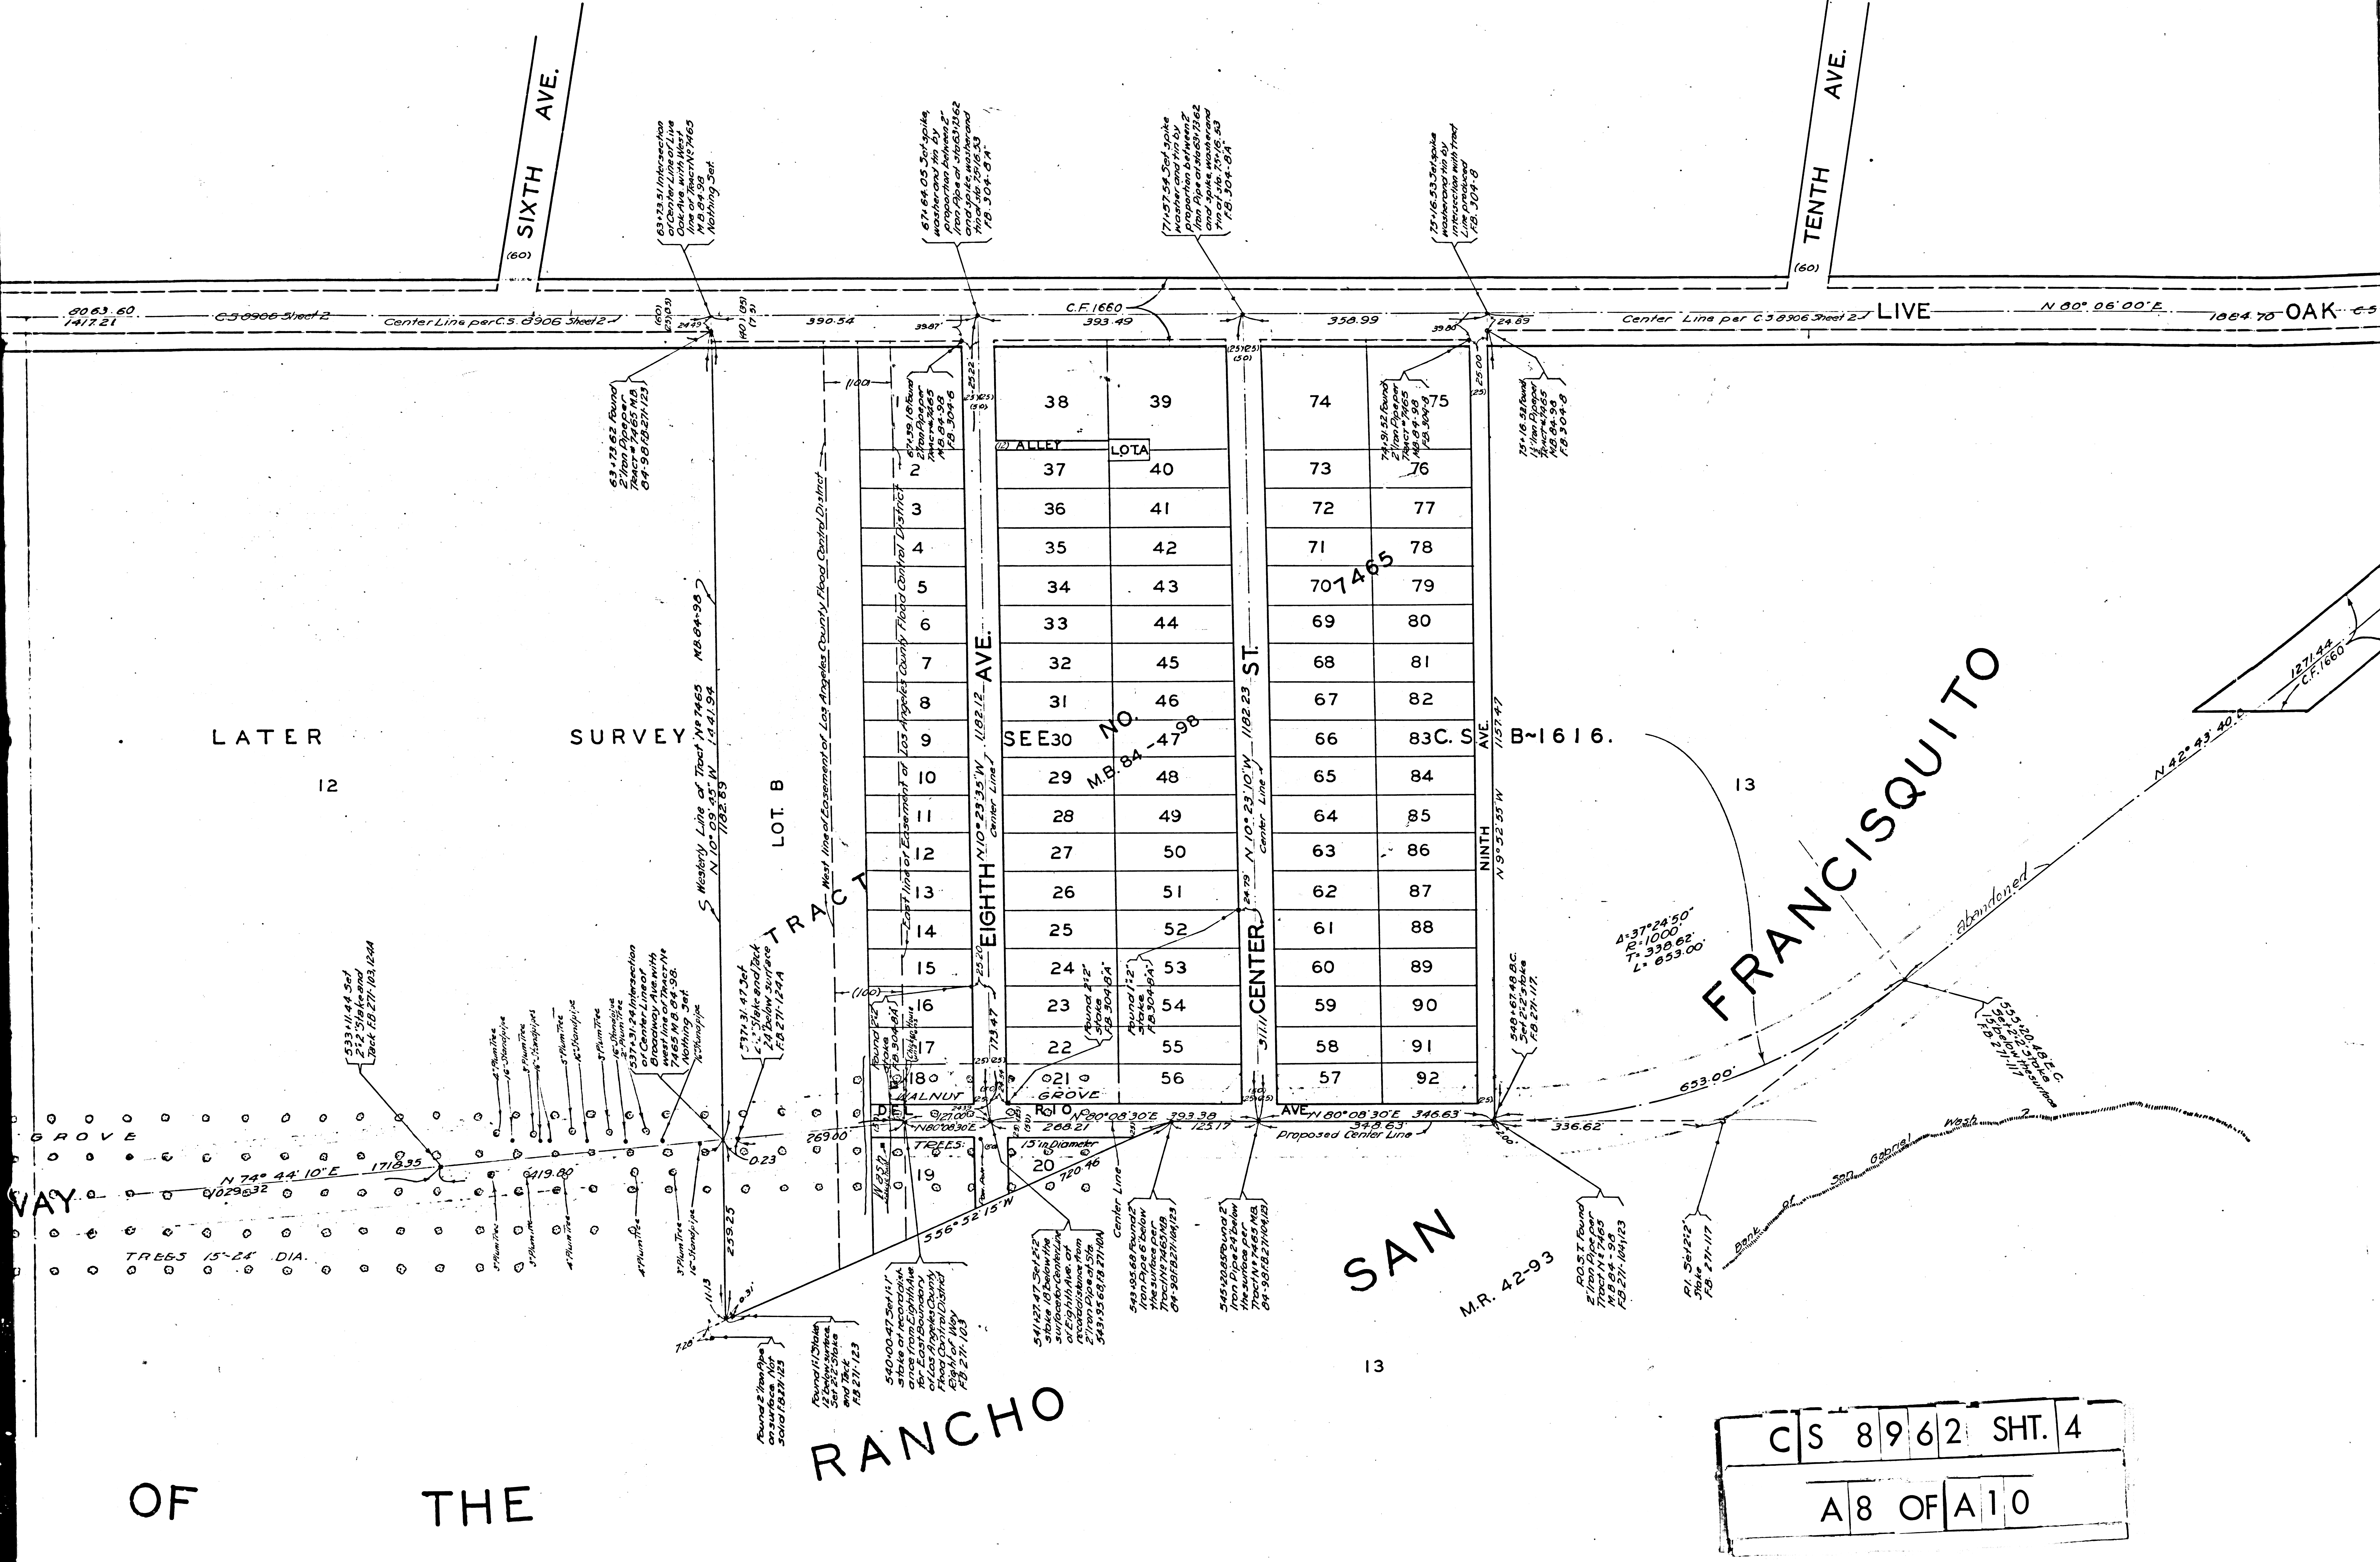

LATER

SURVEY

LOT B

EIGHTH AVE.

CENTER ST.


NINTH AVE.

FRANCISQUITO

SAN

RANCHO

C S 8962 SHT. 4
A 8 OF A 10

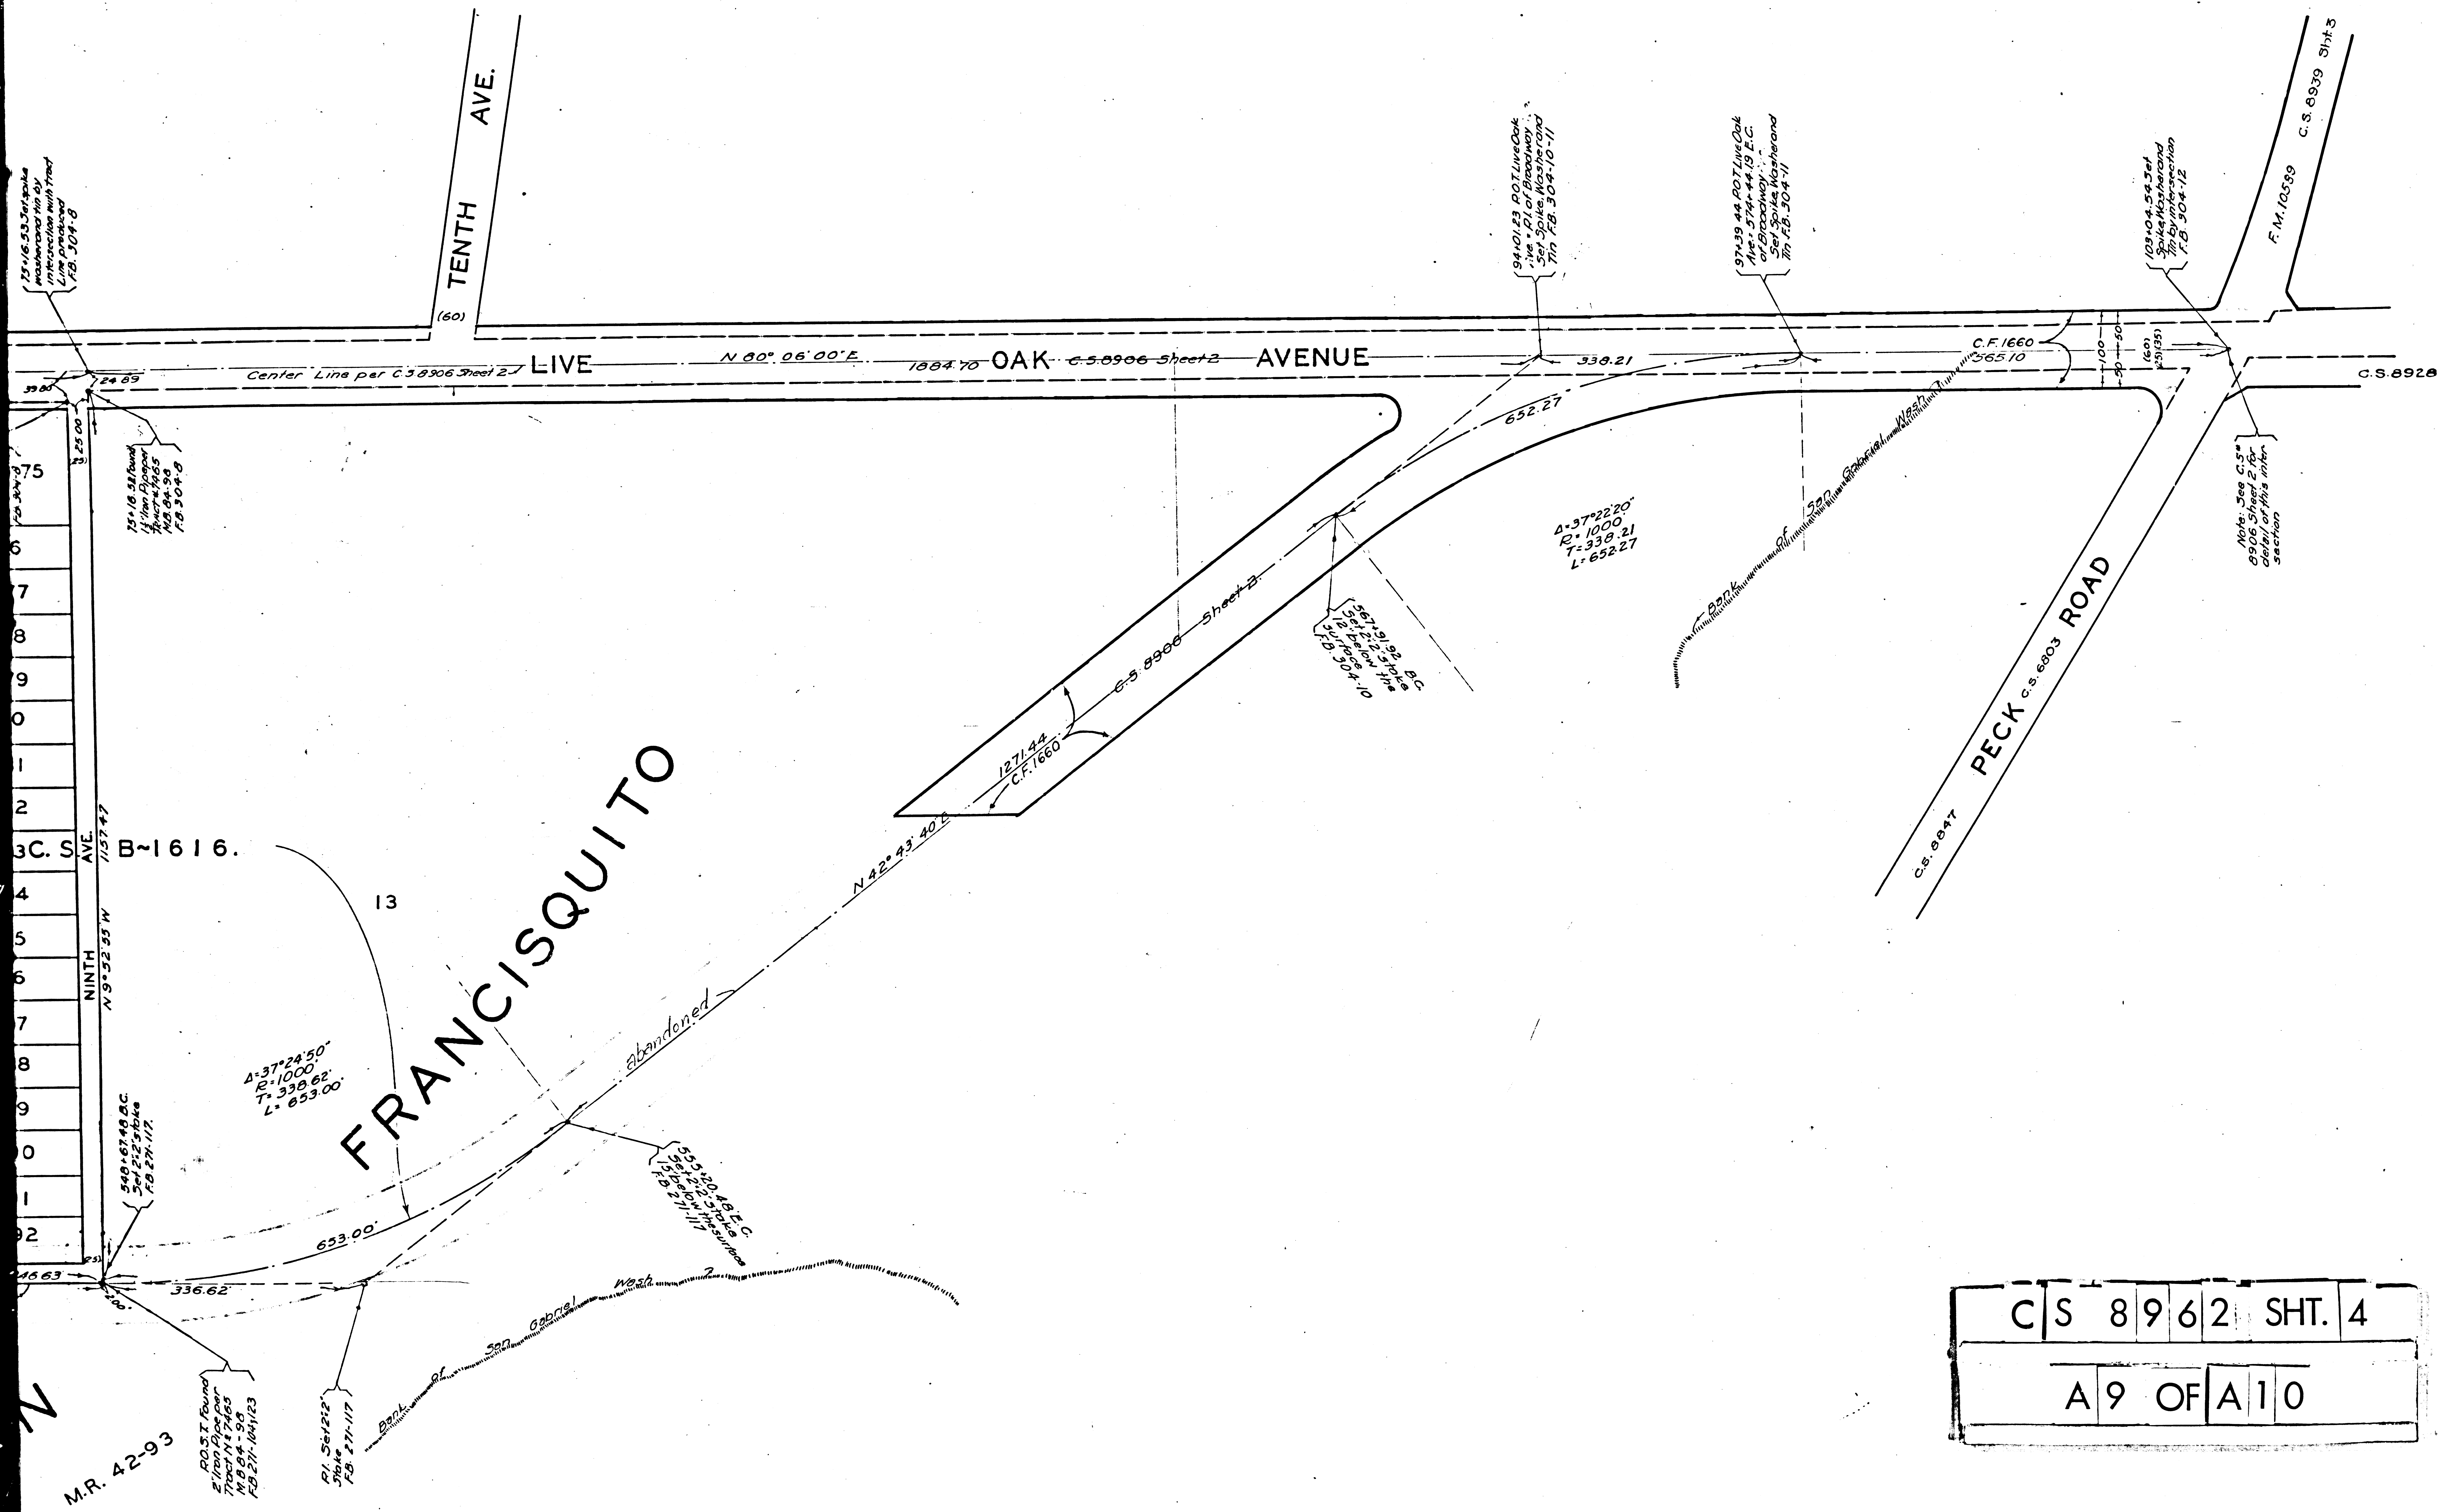

C	S	8	9	6	2	SHT.	4
A 9				OF A 10			