


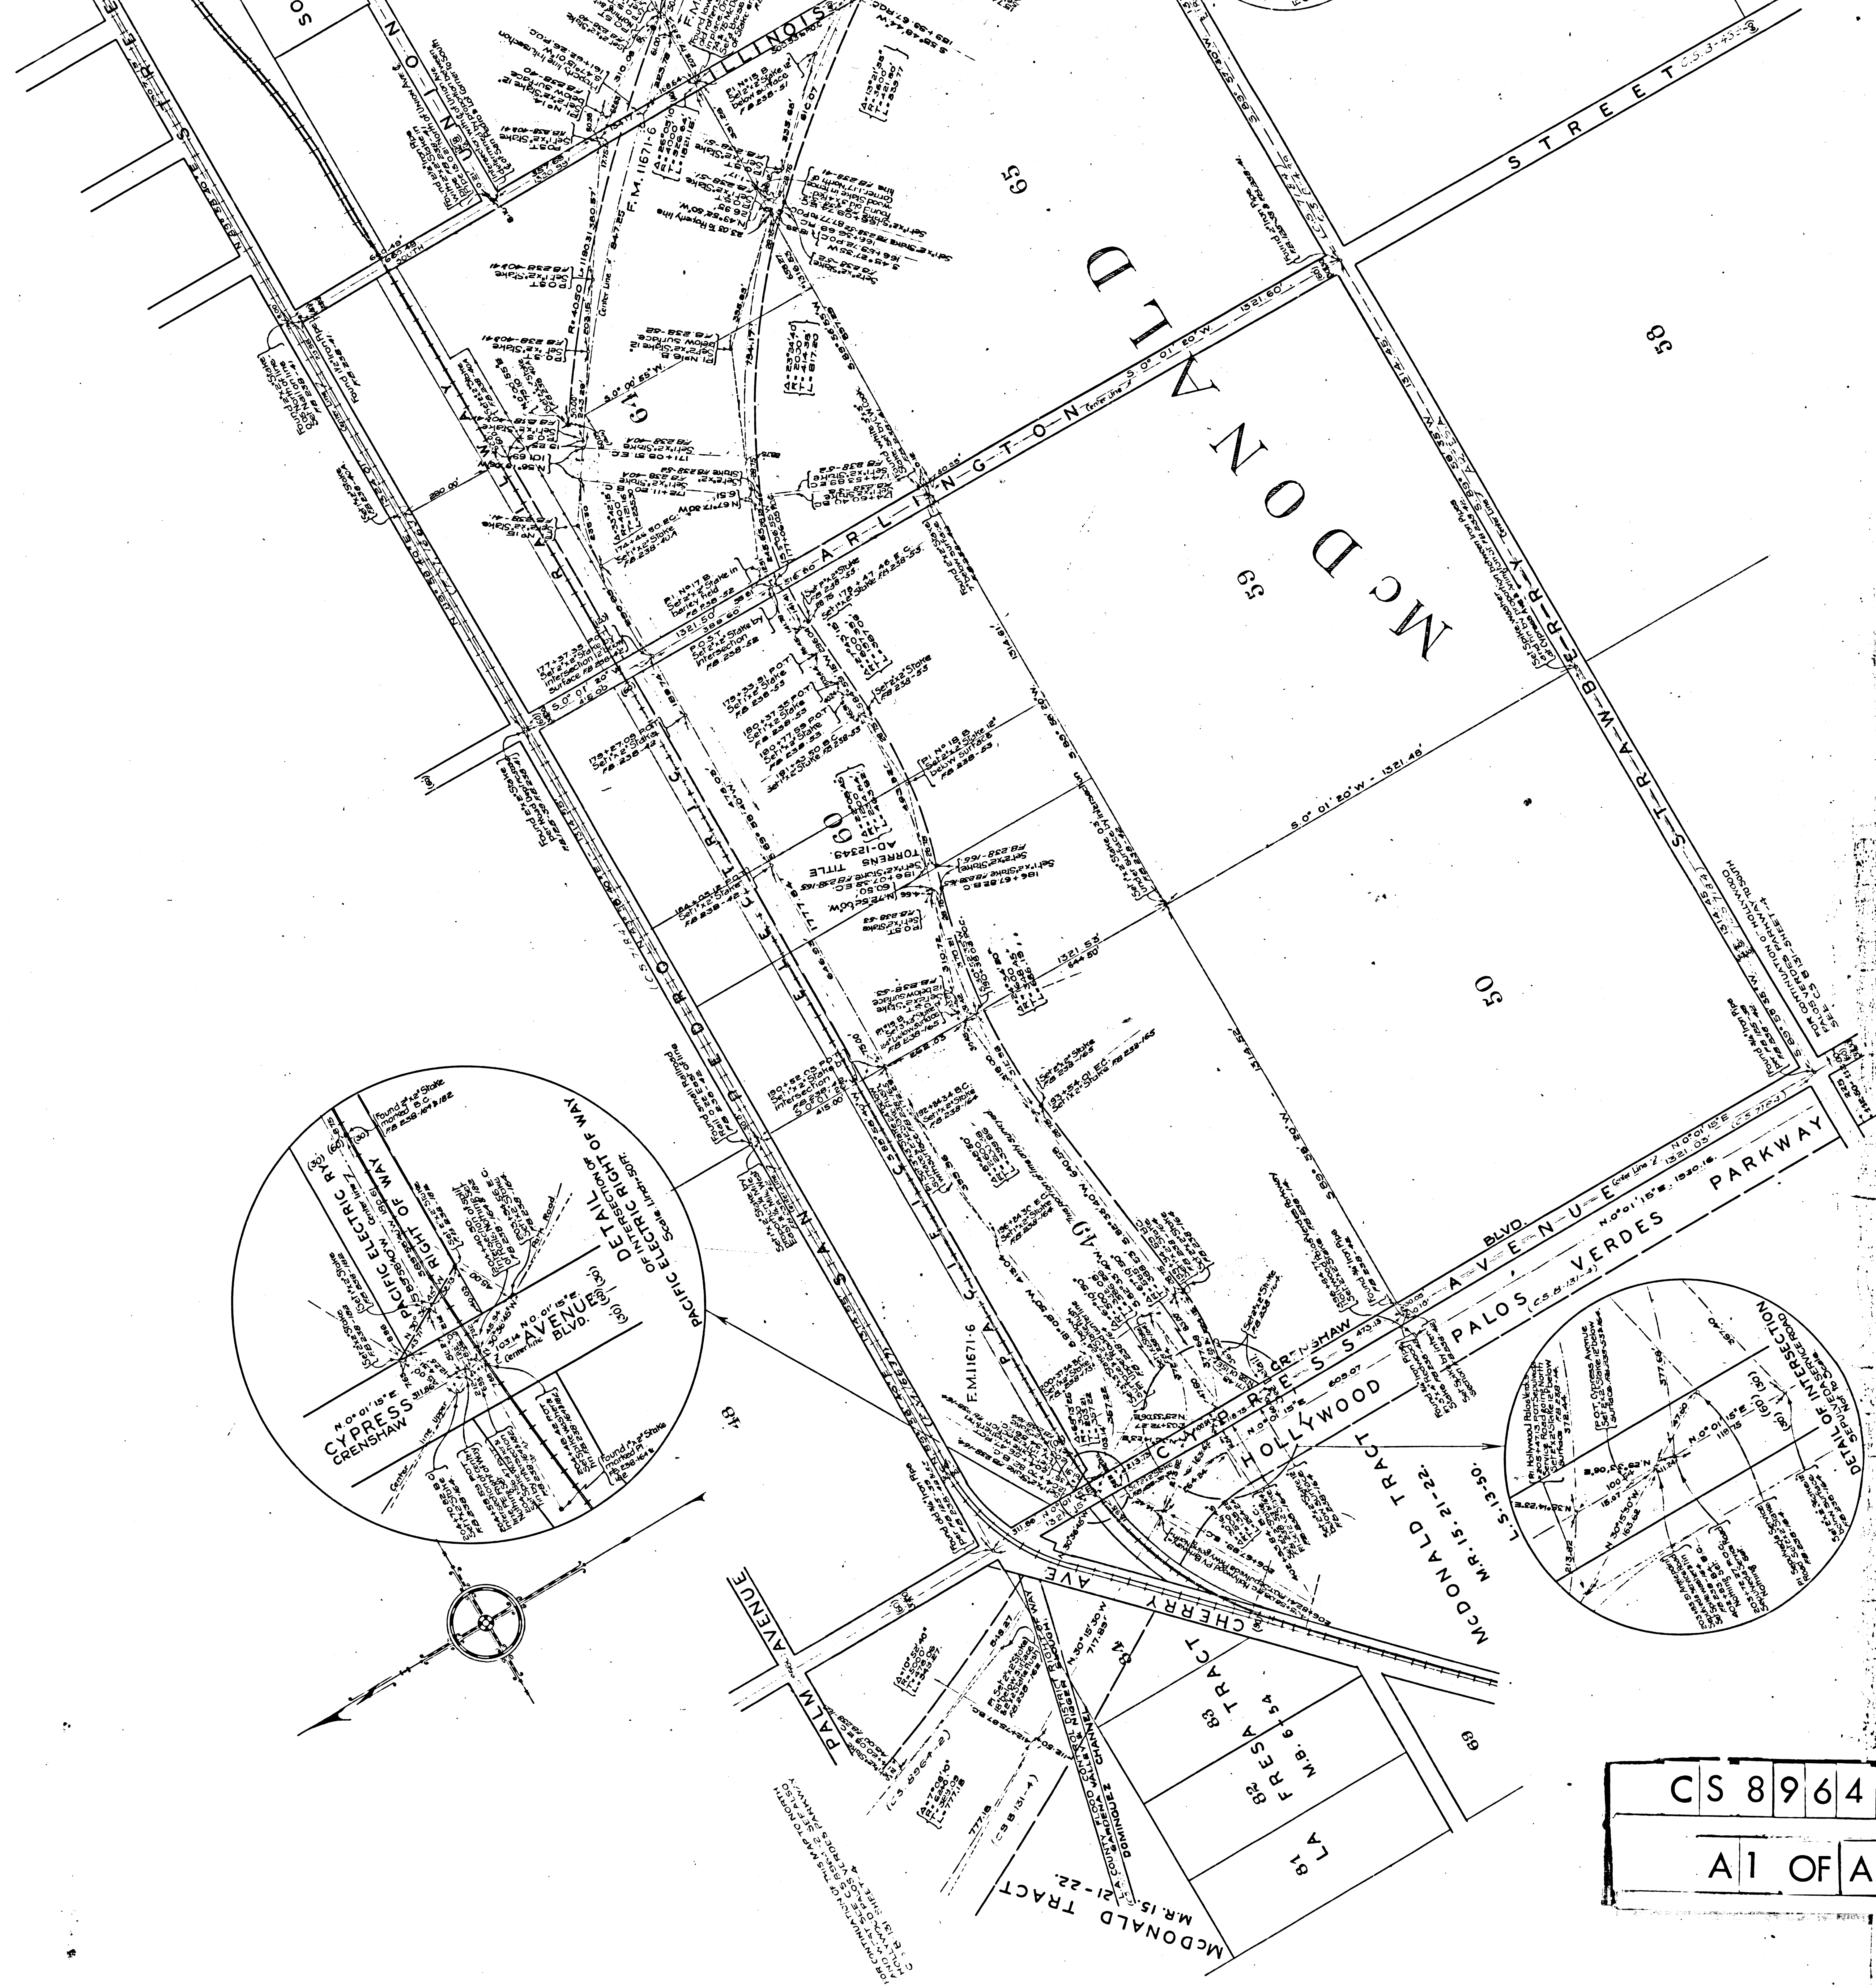


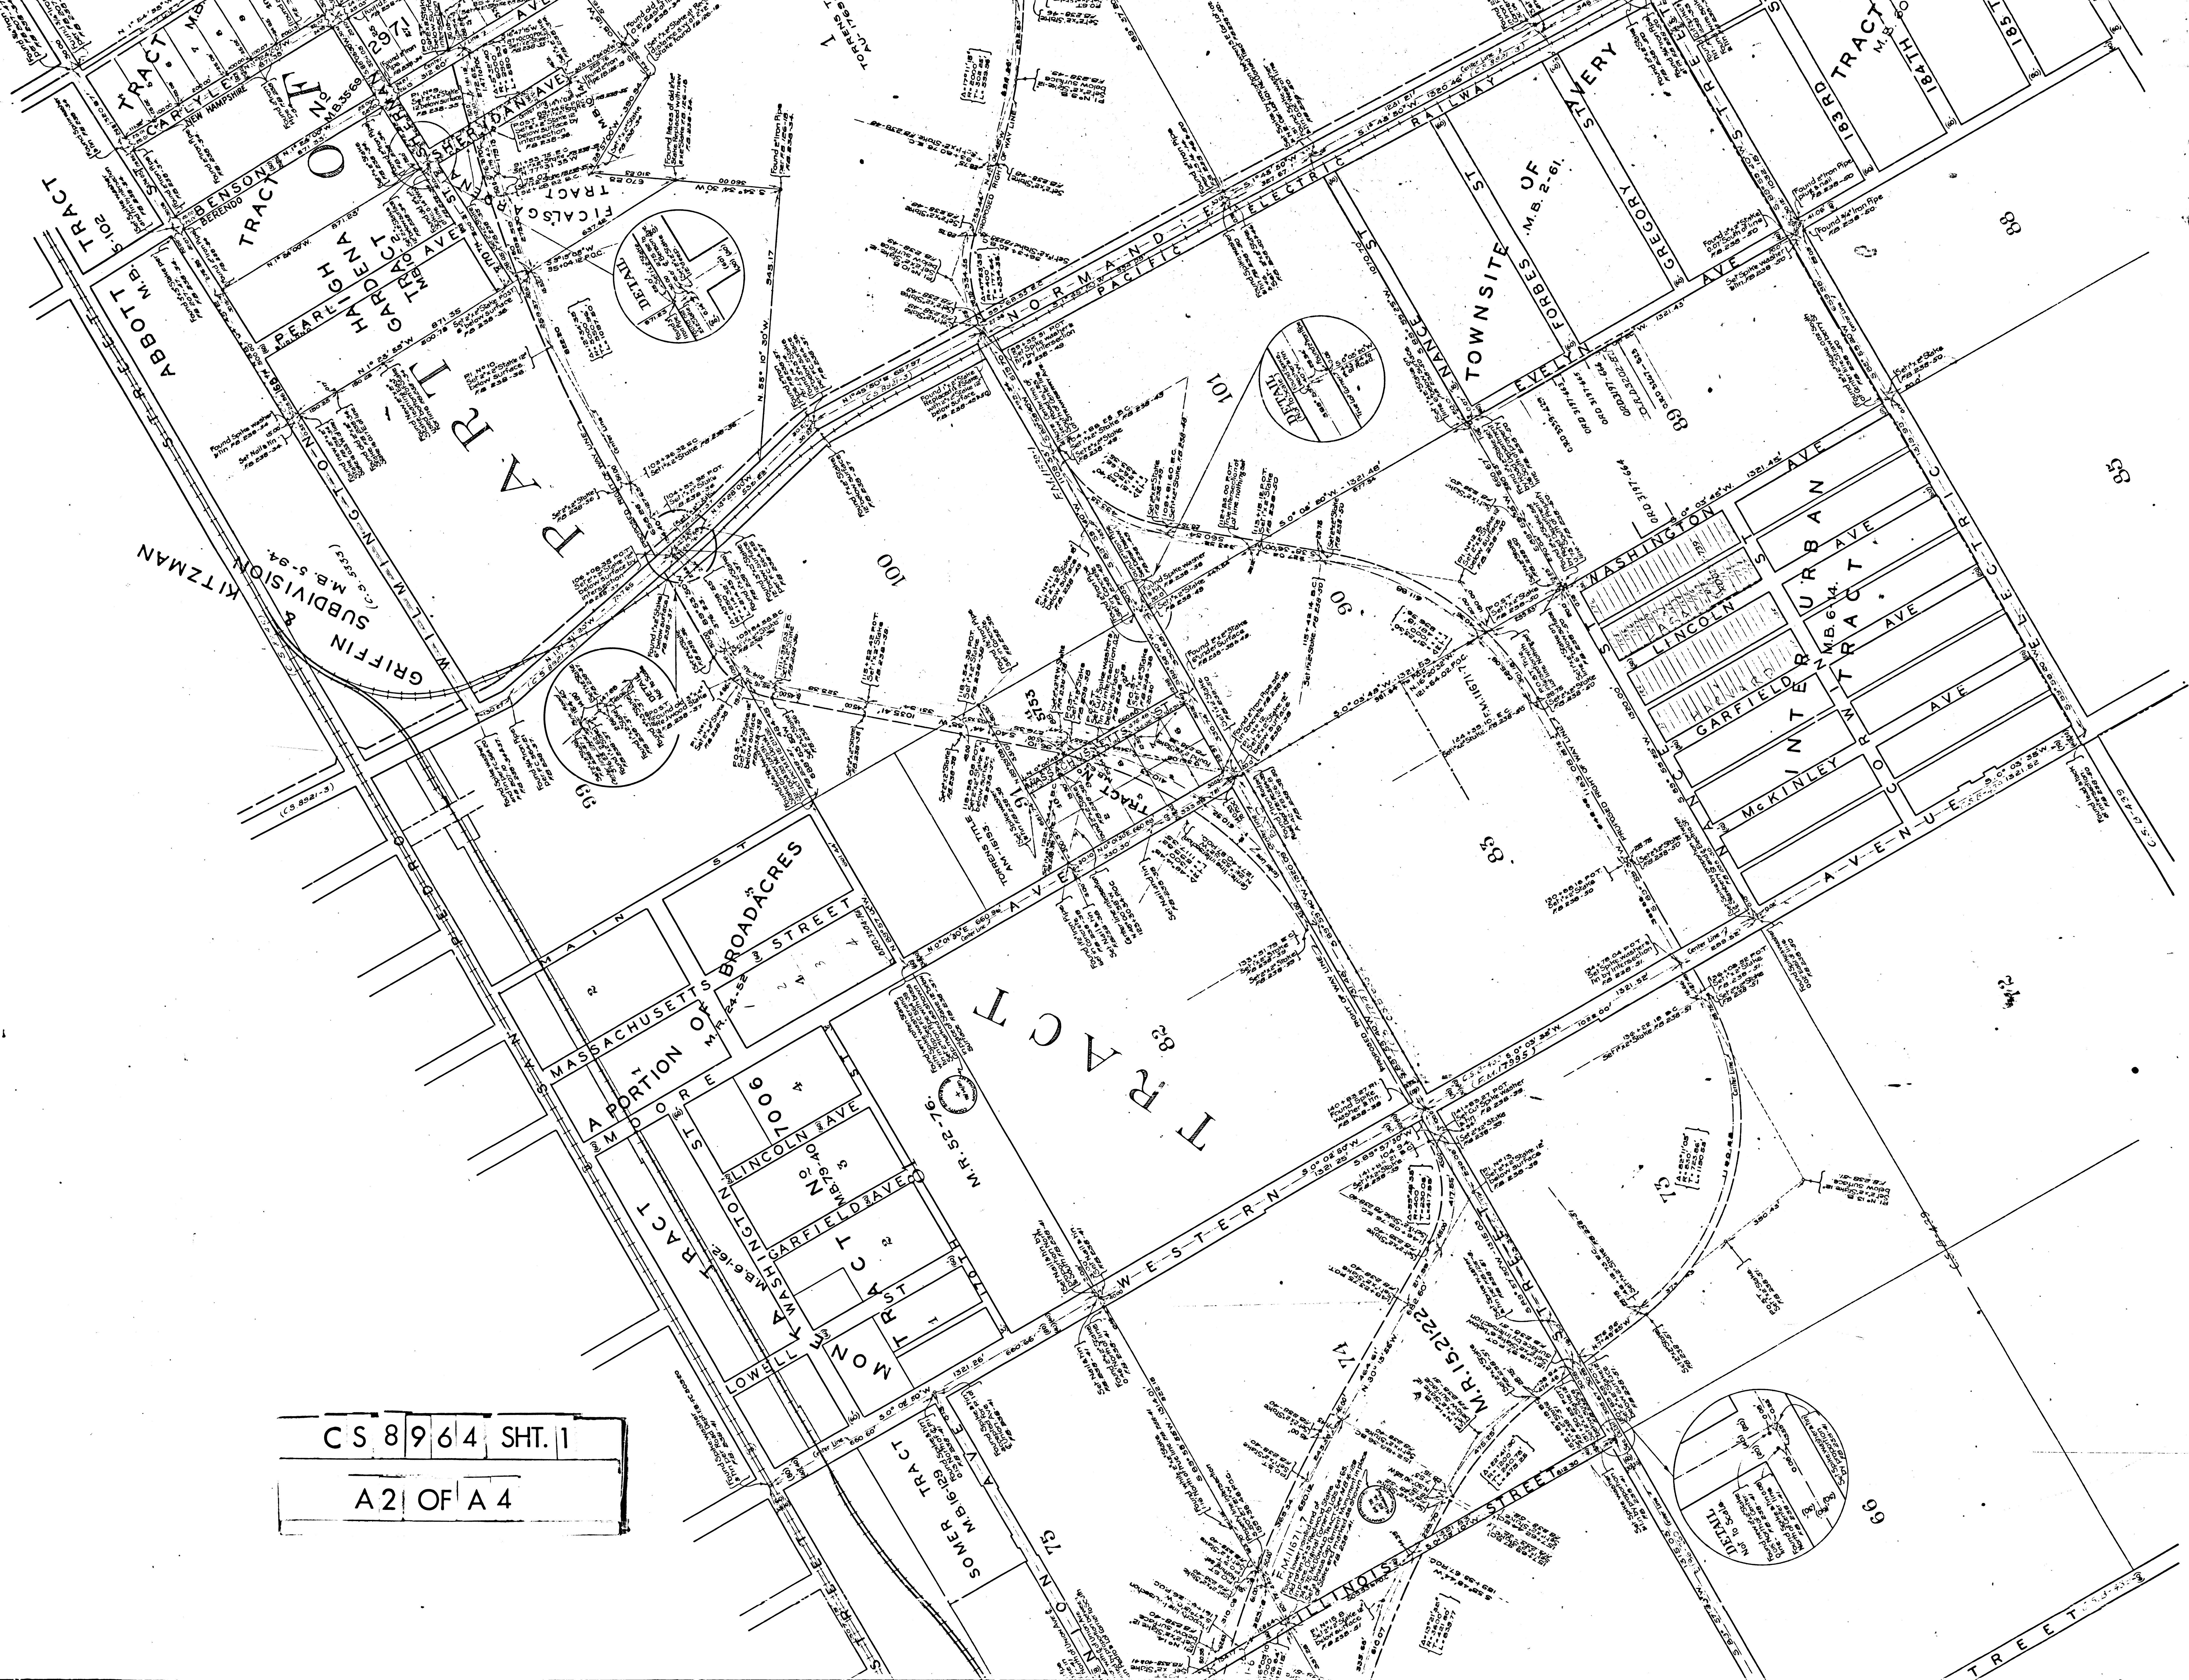

CS	8964	SHT. 1
A1	OF	A4

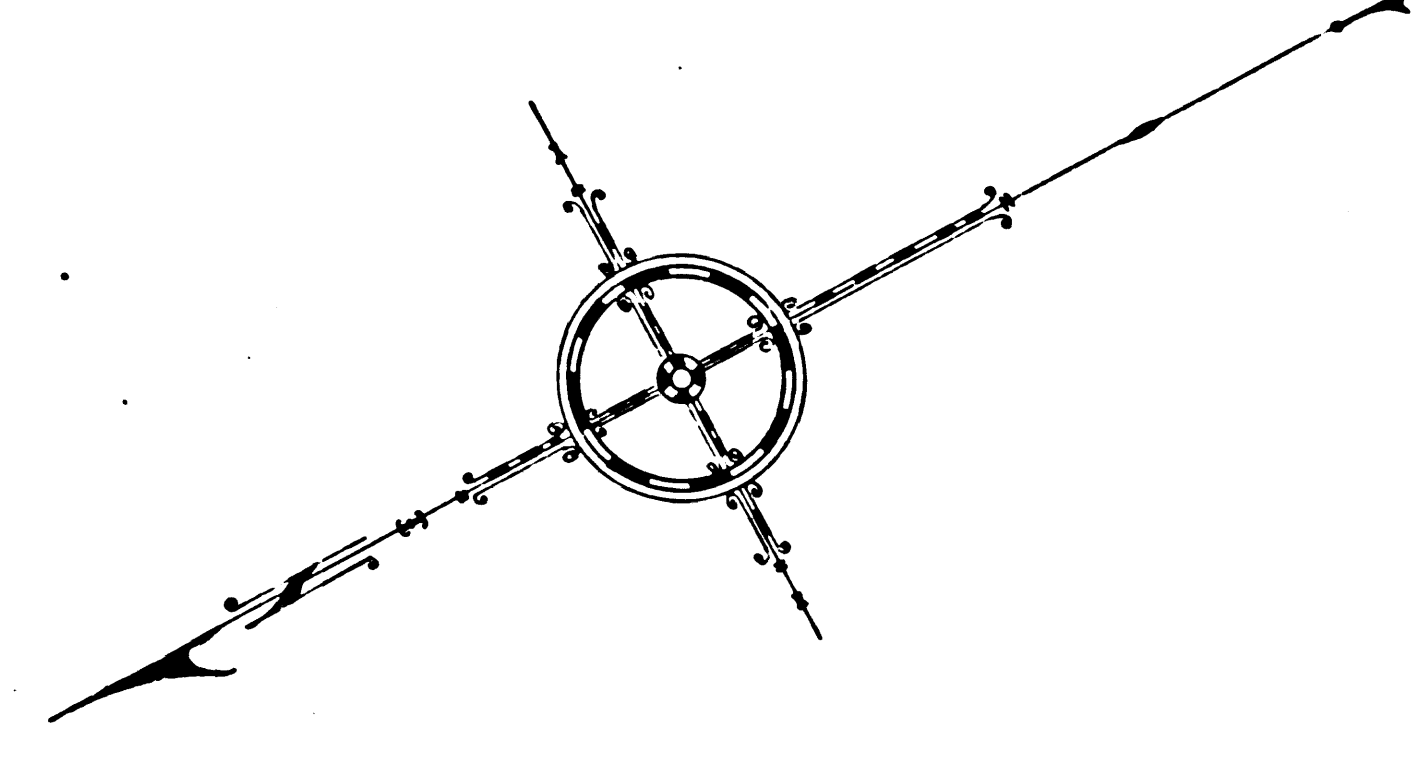

CS 8964 SHT. 1
A 4 OF A 4

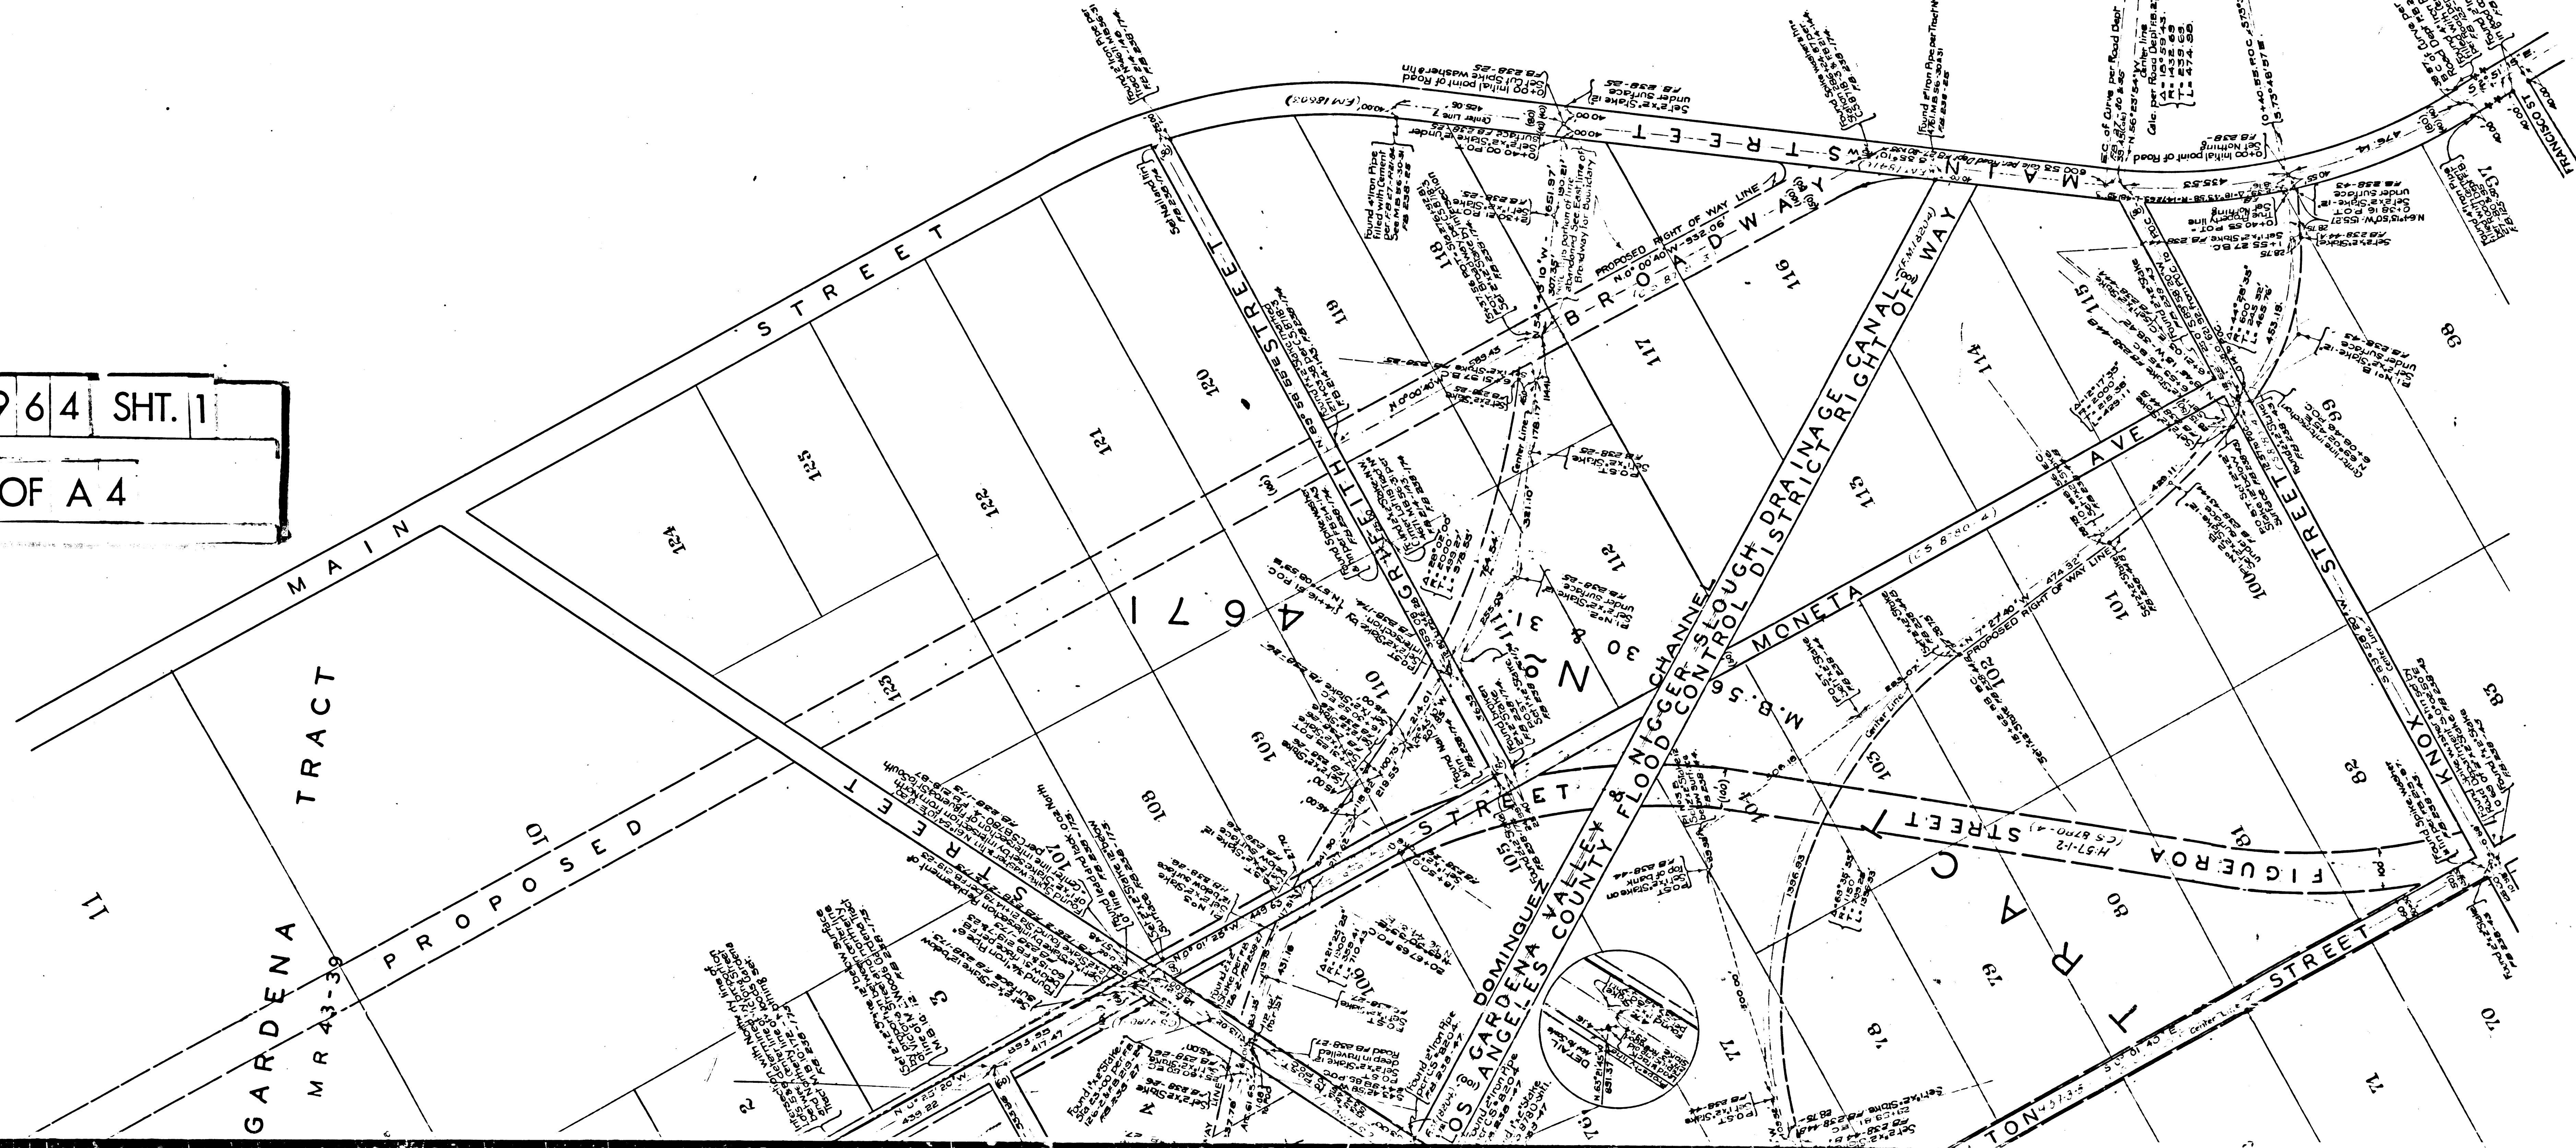

MAP OF
SEPULVEDA PARKWAY
FROM
MAIN STREET
TO
INGLEWOOD REDONDO ROAD

COUNTY SURVEYORS MAP NO 8964
SHEET NO 1 OF 2 SHEETS
SCALE - 1 INCH = 200 FT.

ACQUISITION AND IMPROVEMENT DISTRICT NO 15
WORK ORDER NO 4015

JERROLD COUNTY SURVEYOR

SURVEYED OCT 1926 TO MAY 1927

BOARD OF SUPERVISORS PER ORDER DATED

JAN 25 1926

BEARINGS ARE BASED ON THE BEARING OF

CYPRESS AVE AS SHOWN ON C.S. NO 8131-4

F.B. 126:1-19 & F.B. 238:25-74


FIELD WORK BY J. D. BOYER.

OFFICE WORK BY HUMPHIGGS.

CHECKED BY K. R. McPHERSON

Sht 26

Revised and corrected as of 11/1/1927, 1929

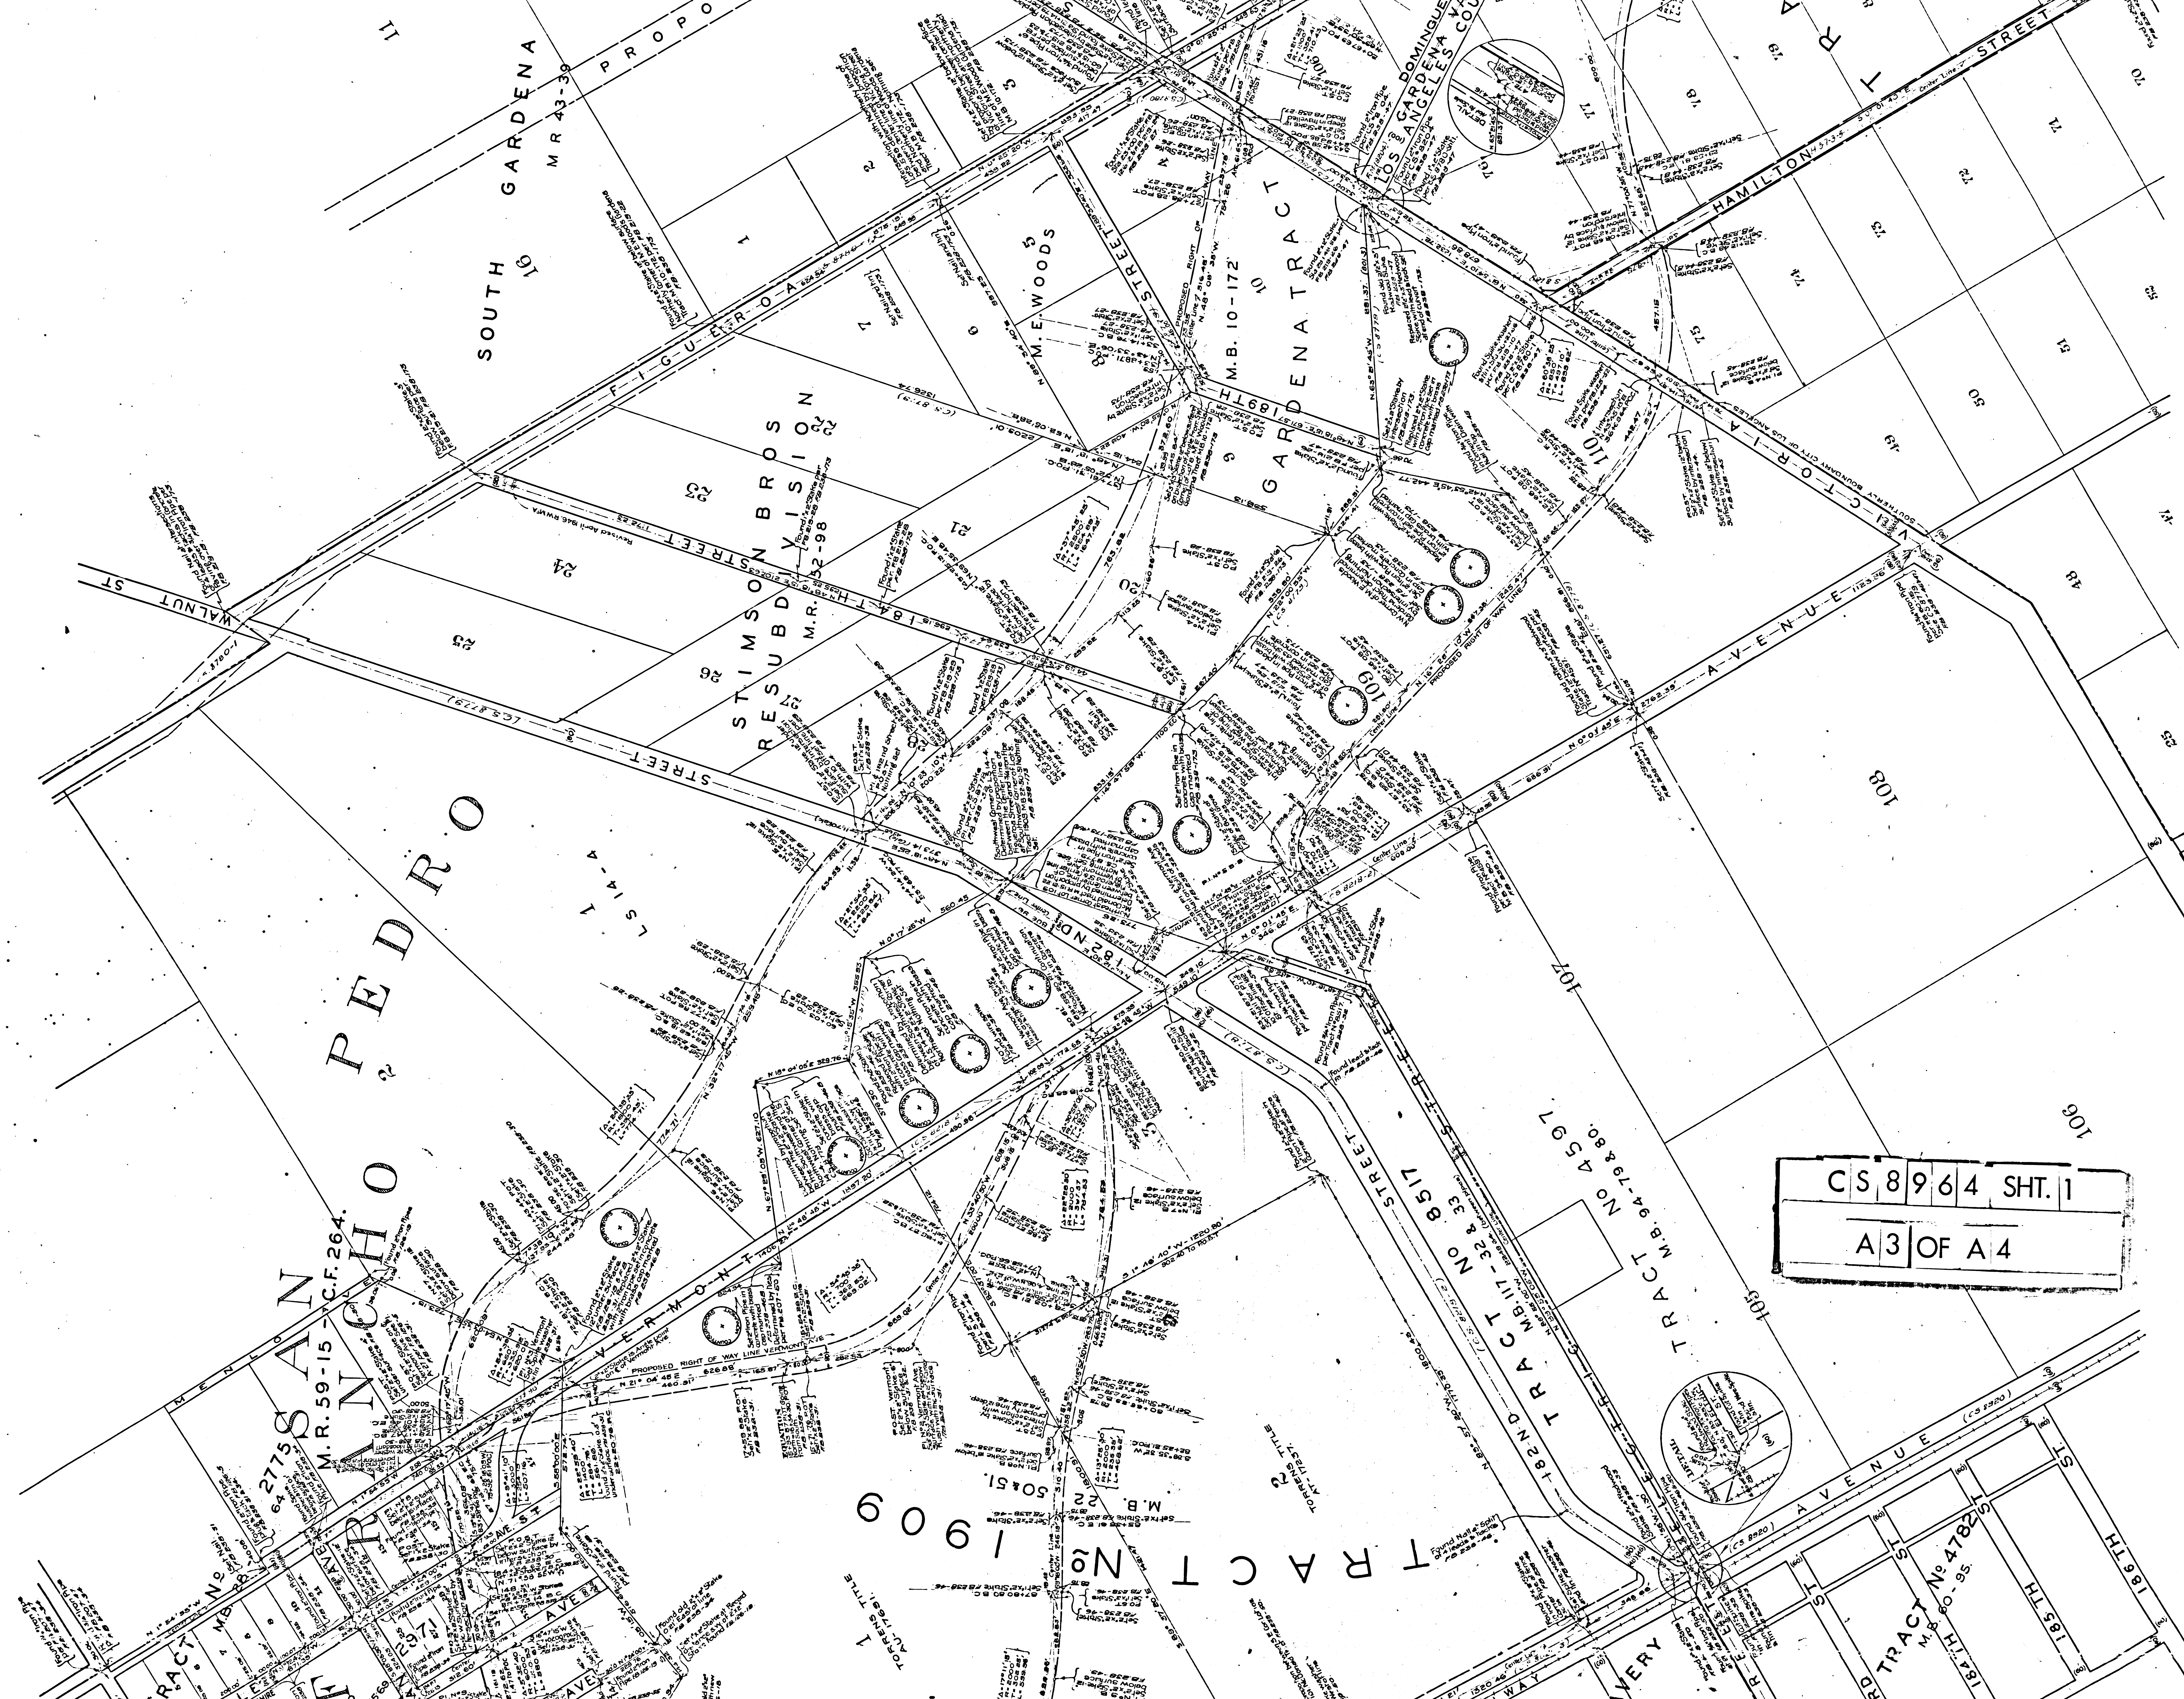

SAN PEDRO

STIMSON BRO'S
RESUBD VISION
M.R. 52-98

TRACT No 1909

TRACT No 8517
TRACT No 4597

CS 8964 SHT. 1
A3 OF A4

TRACT No 4782
M.B. 60-95