


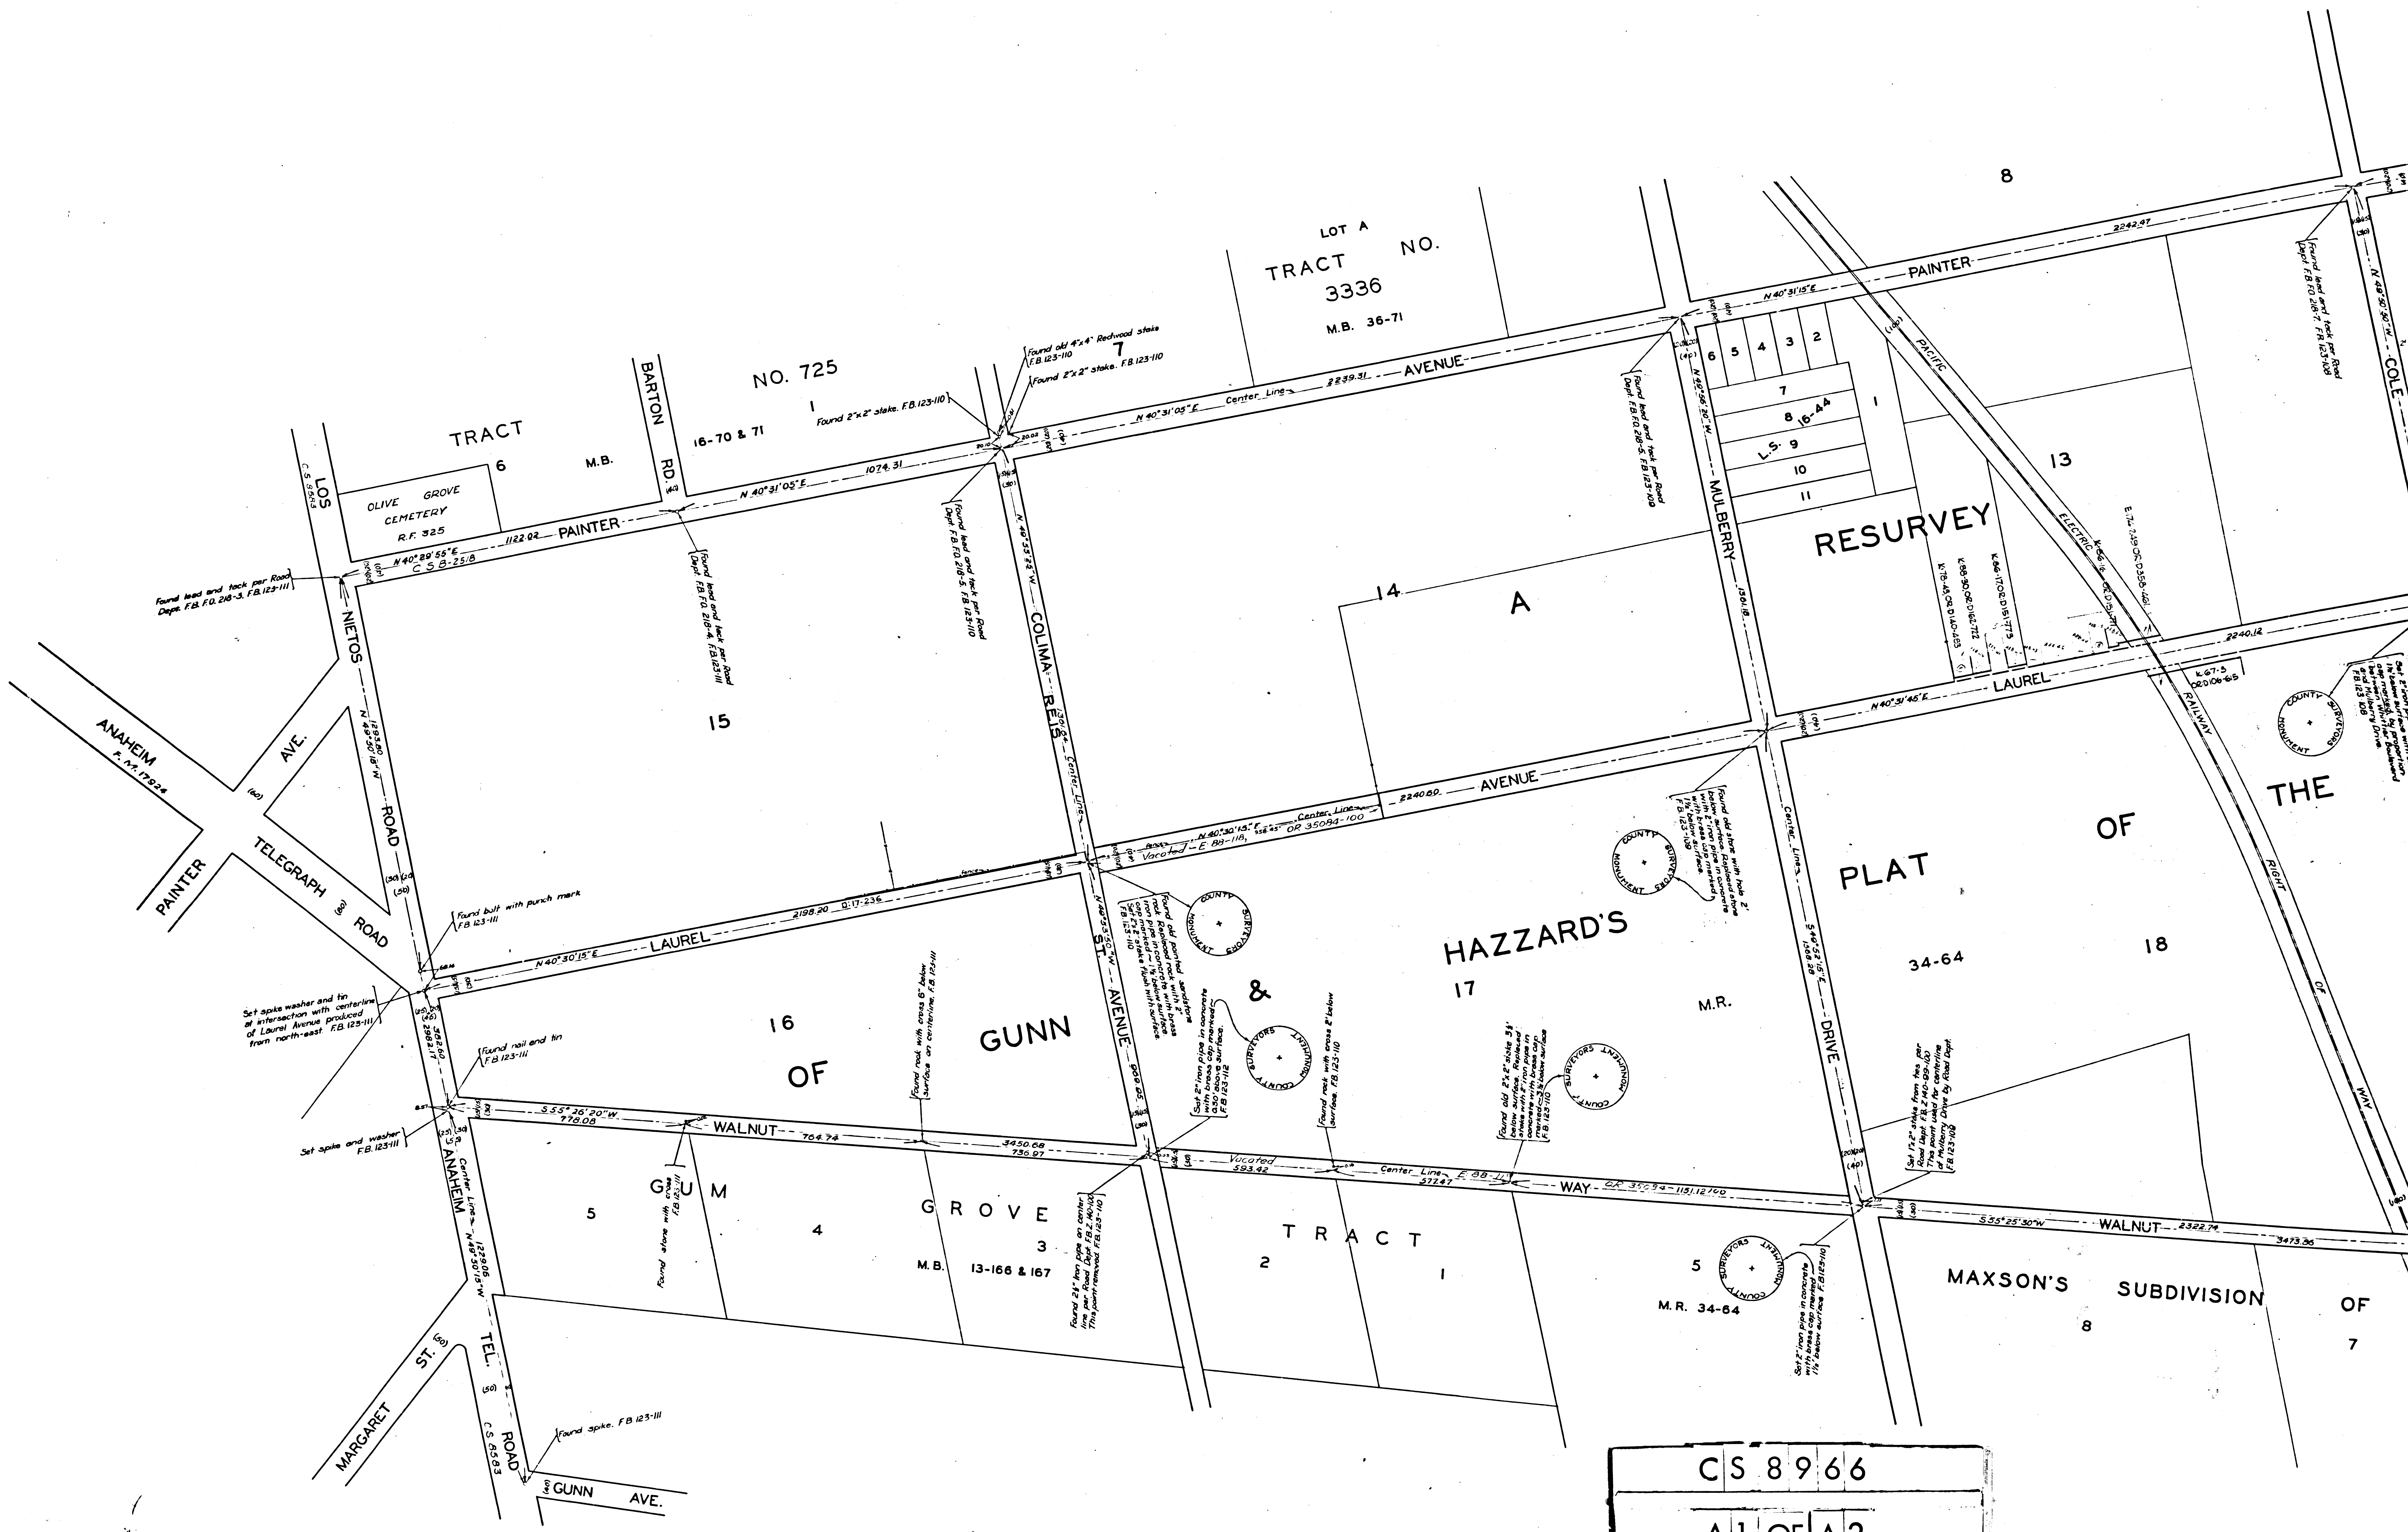

CS 8966
A1 OF A2



MAP OF
LAUREL AVENUE
 FROM
ANAHEIM TELEGRAPH ROAD
 TO
WHITTIER BOULEVARD
 COUNTY SURVEYORS MAP N^o 8966

LONGITUDINAL - 1 INCH = 200 FEET
 SCALES - TRANSVERSE - 1 INCH = 100 FEET

J.E. ROCKHOLD - COUNTY SURVEYOR
 SURVEYED JUNE 1927

WORK ORDER N^o 755

BEARINGS ARE BASED ON THE BEARING OF
 ANAHEIM TELEGRAPH ROAD AS SHOWN ON
 C.S. N^o 8563

F.B. 123-108-111

FIELD WORK BY J.D. BOYER
 OFFICE WORK BY O.L. PACK
 CHECKED BY K.R.M. PHERSON

CS 8966					
A2 OF A2					