

C	S	8	9	7	0	SHT.	1
A	1	OF	A	9			

1	2	3	4	5	6	7	8	9	10	11	12	13	14	15	16	17	18	19	20	21	22	23	24	25	26
45	46	47	48	49	50	51	52	53	54	55	56	57	58	59	60	61	62	63	64	65	66	67	68	69	70

STREET

TRACT NO. 562-13 To 19

SCHOOL

MAGNOLIA

Center Line 3 S 837.3405' W

STREET
 5
6
7
8
9
10
11
12
13
14

SCHOOL
 (40)

TRACT No. 5627
 13⁷⁰ 19¹⁷ 19¹⁷

TRACT NO 6207
MB 66-21-58
SHERER LOT 1
21

TEMPLE
M.R.32-45

MAIN STREET (46.5)

COMPTON AVENUE 31.49

KEMP

STREET (50)

DWIGHT STREET


DWIGHT STREET
 (40)
 Tr: 5627 M.B. 60-17/19
 F.B. 285-21
 Found Spike and Washer
 Tract No. 5627 M.B. 60-17/19
 (F.B. 285-21)

D: 6250-138
D-72-19 O.R. 7423 204 - Charles C. Manger Co.
M.O.R. 6411-59
Crawford, Trust & Savings

D-72-18 O.R. 7404-321 → D-6997-27 & D-0.R. 1717-191
D-72-18 O.R. 7387-279 → Wilford M. John

Winifred C. John
T.O. O.R. 8211-387
Title Guar. & Tr. Co. Trustee
Attach. O.R. 7345-290

D:O.R.3-28
J.W.Sweet

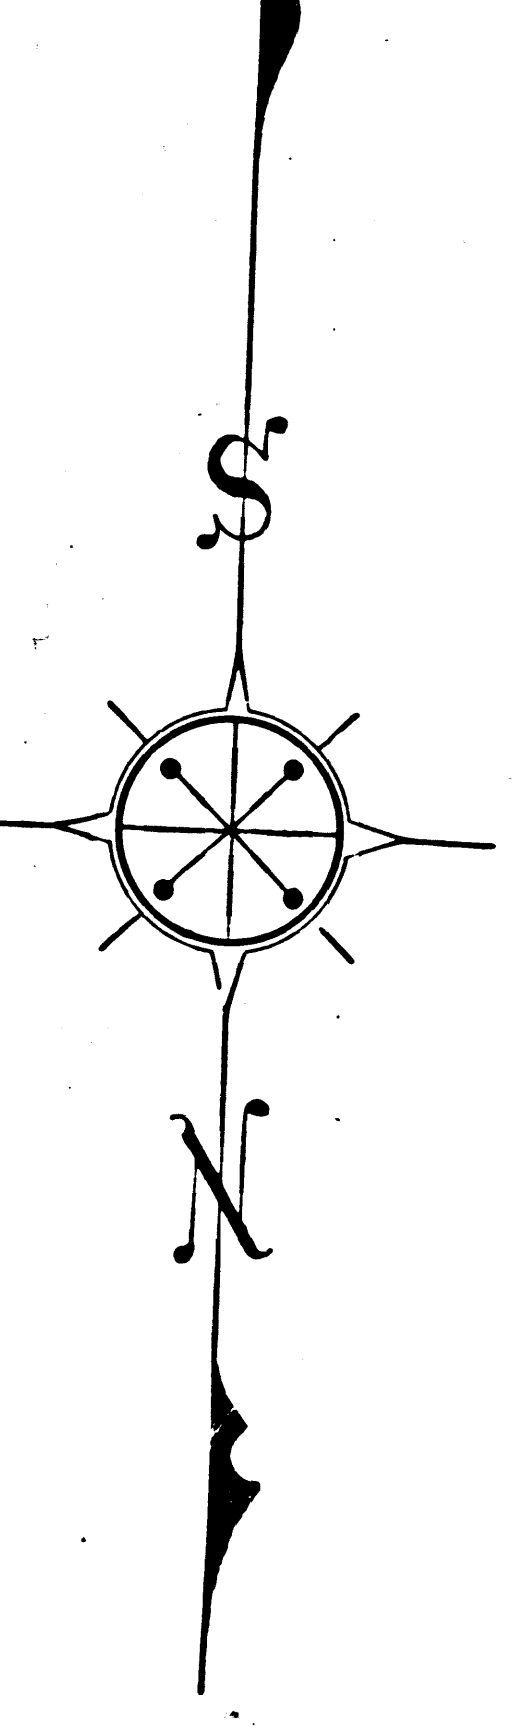

C	S	8	9	7	0	SHT.	1
A	2	OF	A	9			

D:O.R.3-28
-1 M Sweet
U:72-30 O.R.7369-207 Lido O.Sweet

D 72-49 O.R. 7498-59
W.F. Geddes, Florence I. Geddes
J.H. Dickey, Ida M. Dickey
Hazel Bryson Anderson
D. Louis Anderson


D:5982-101
D:72-19 O R.7353-177-Rhoda S. Brown


D.M. 3727 - 125

AND

•

4

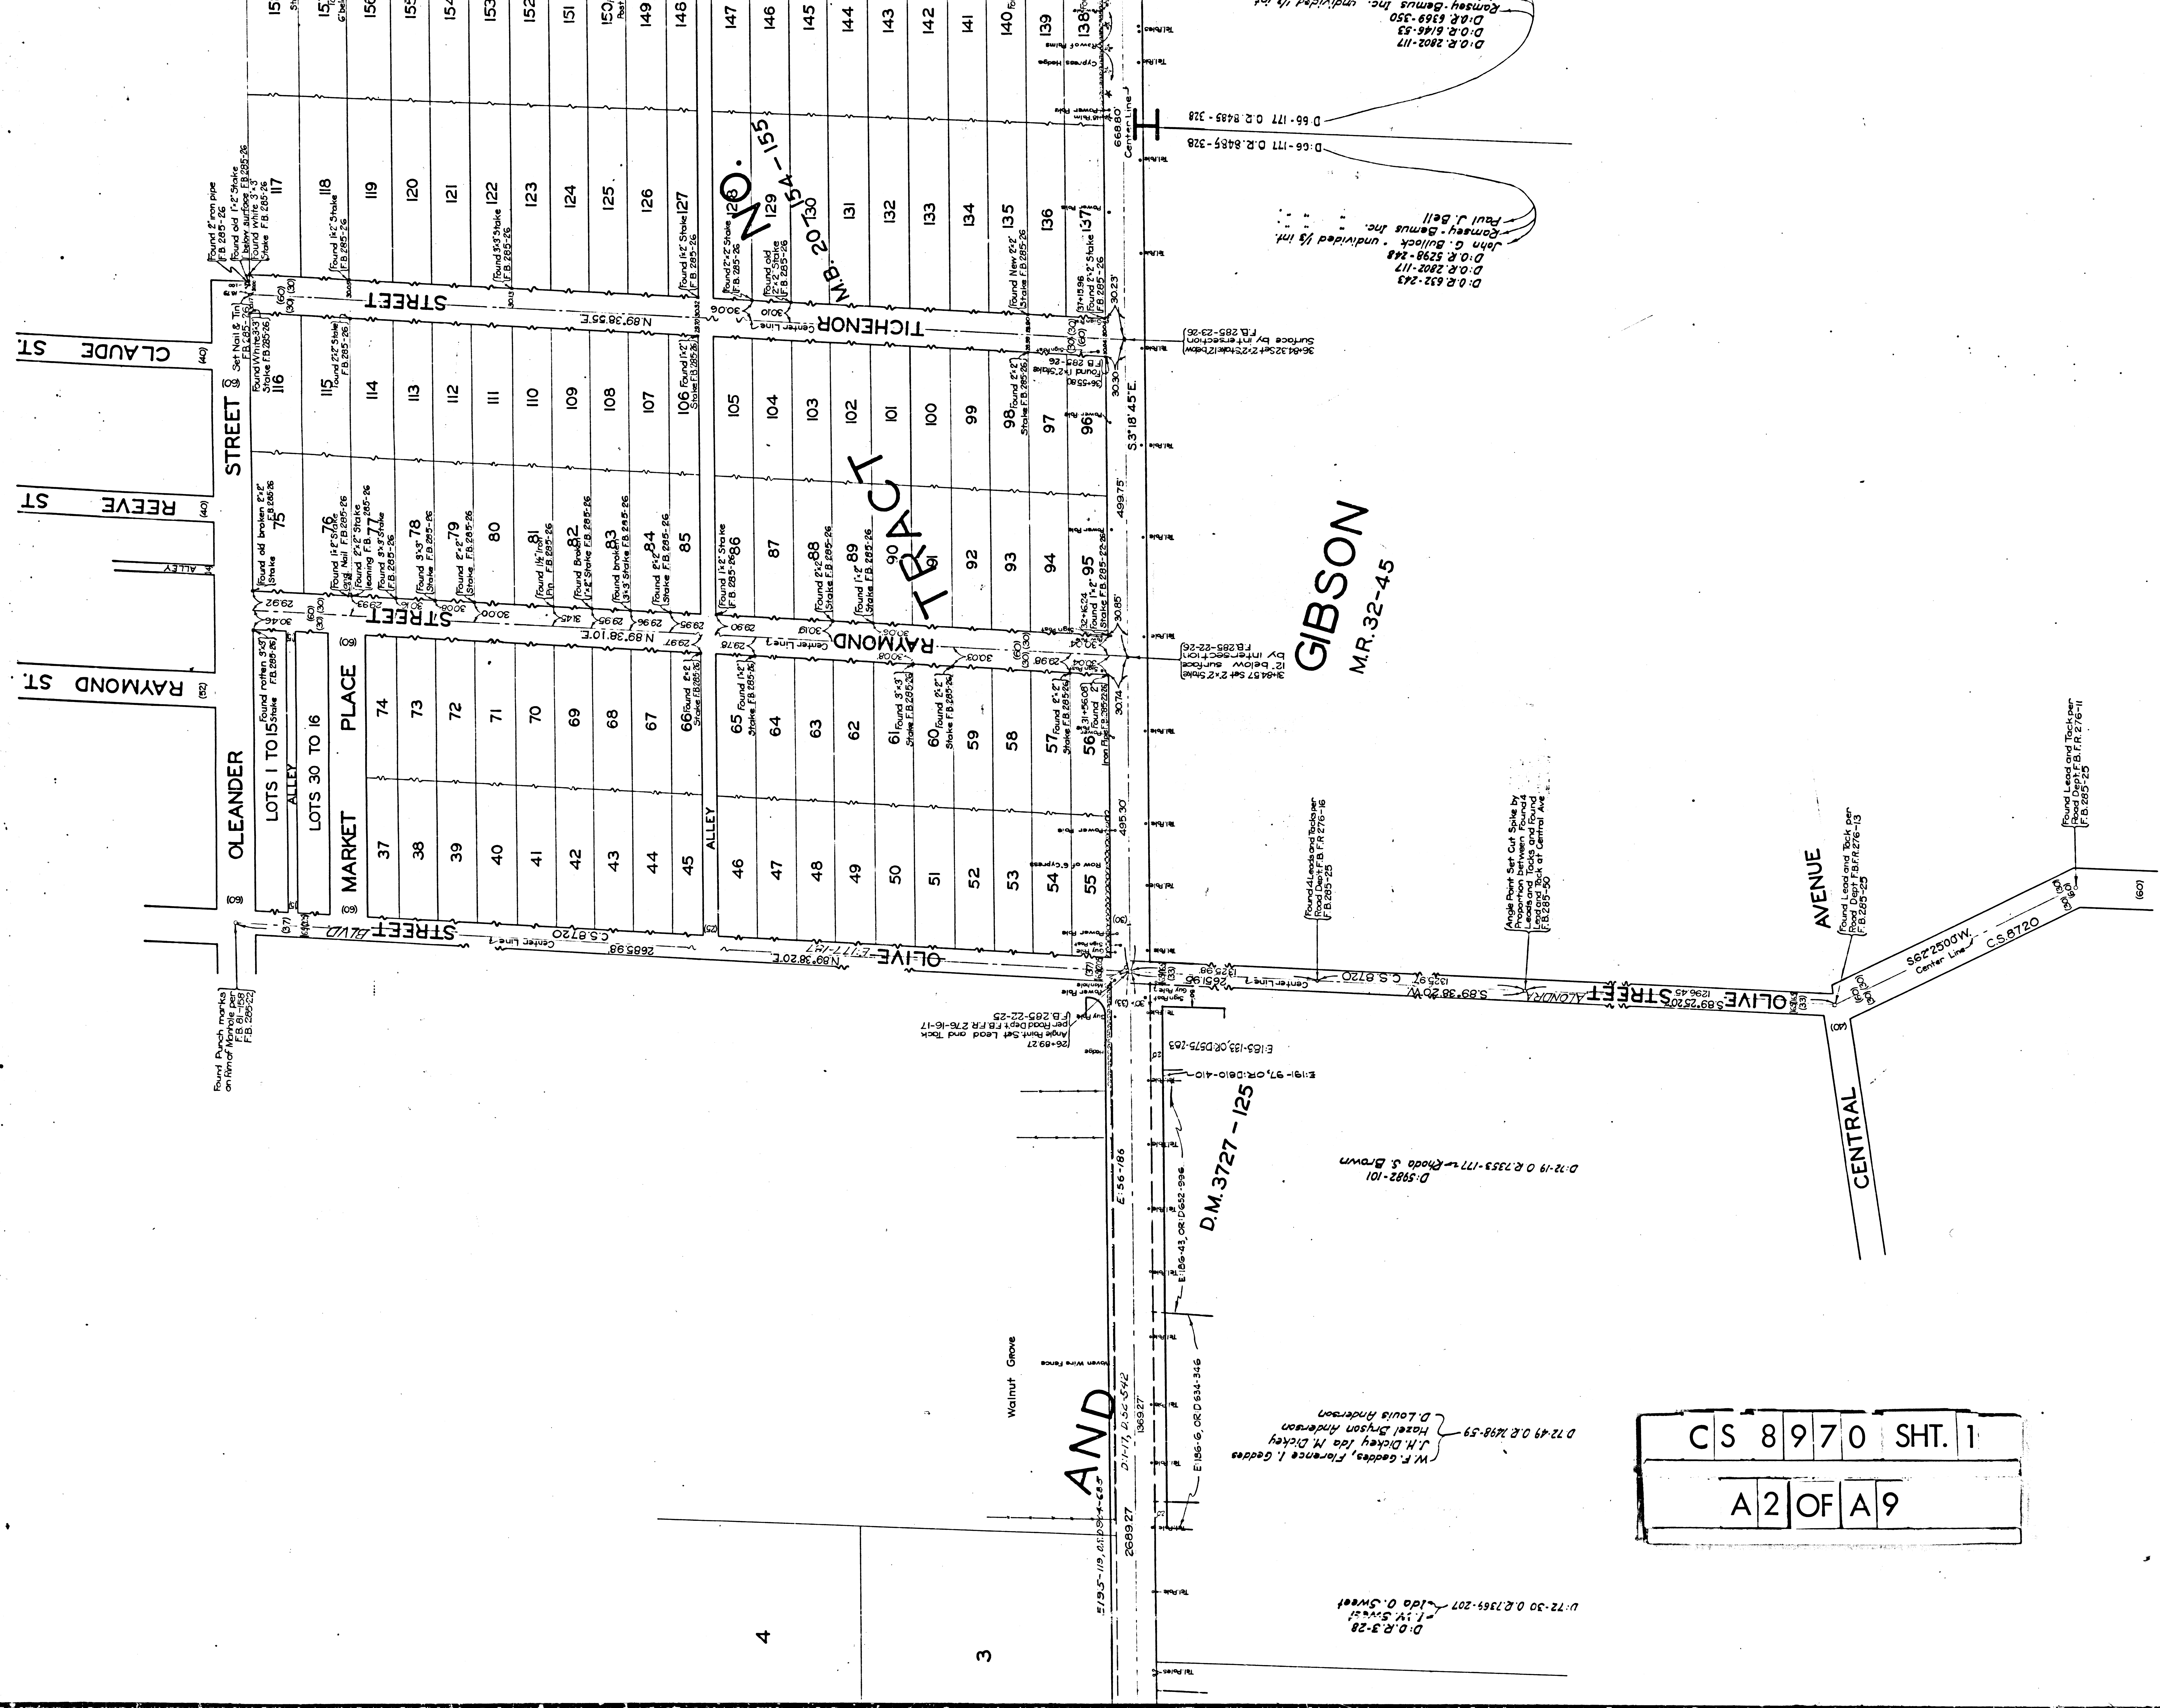


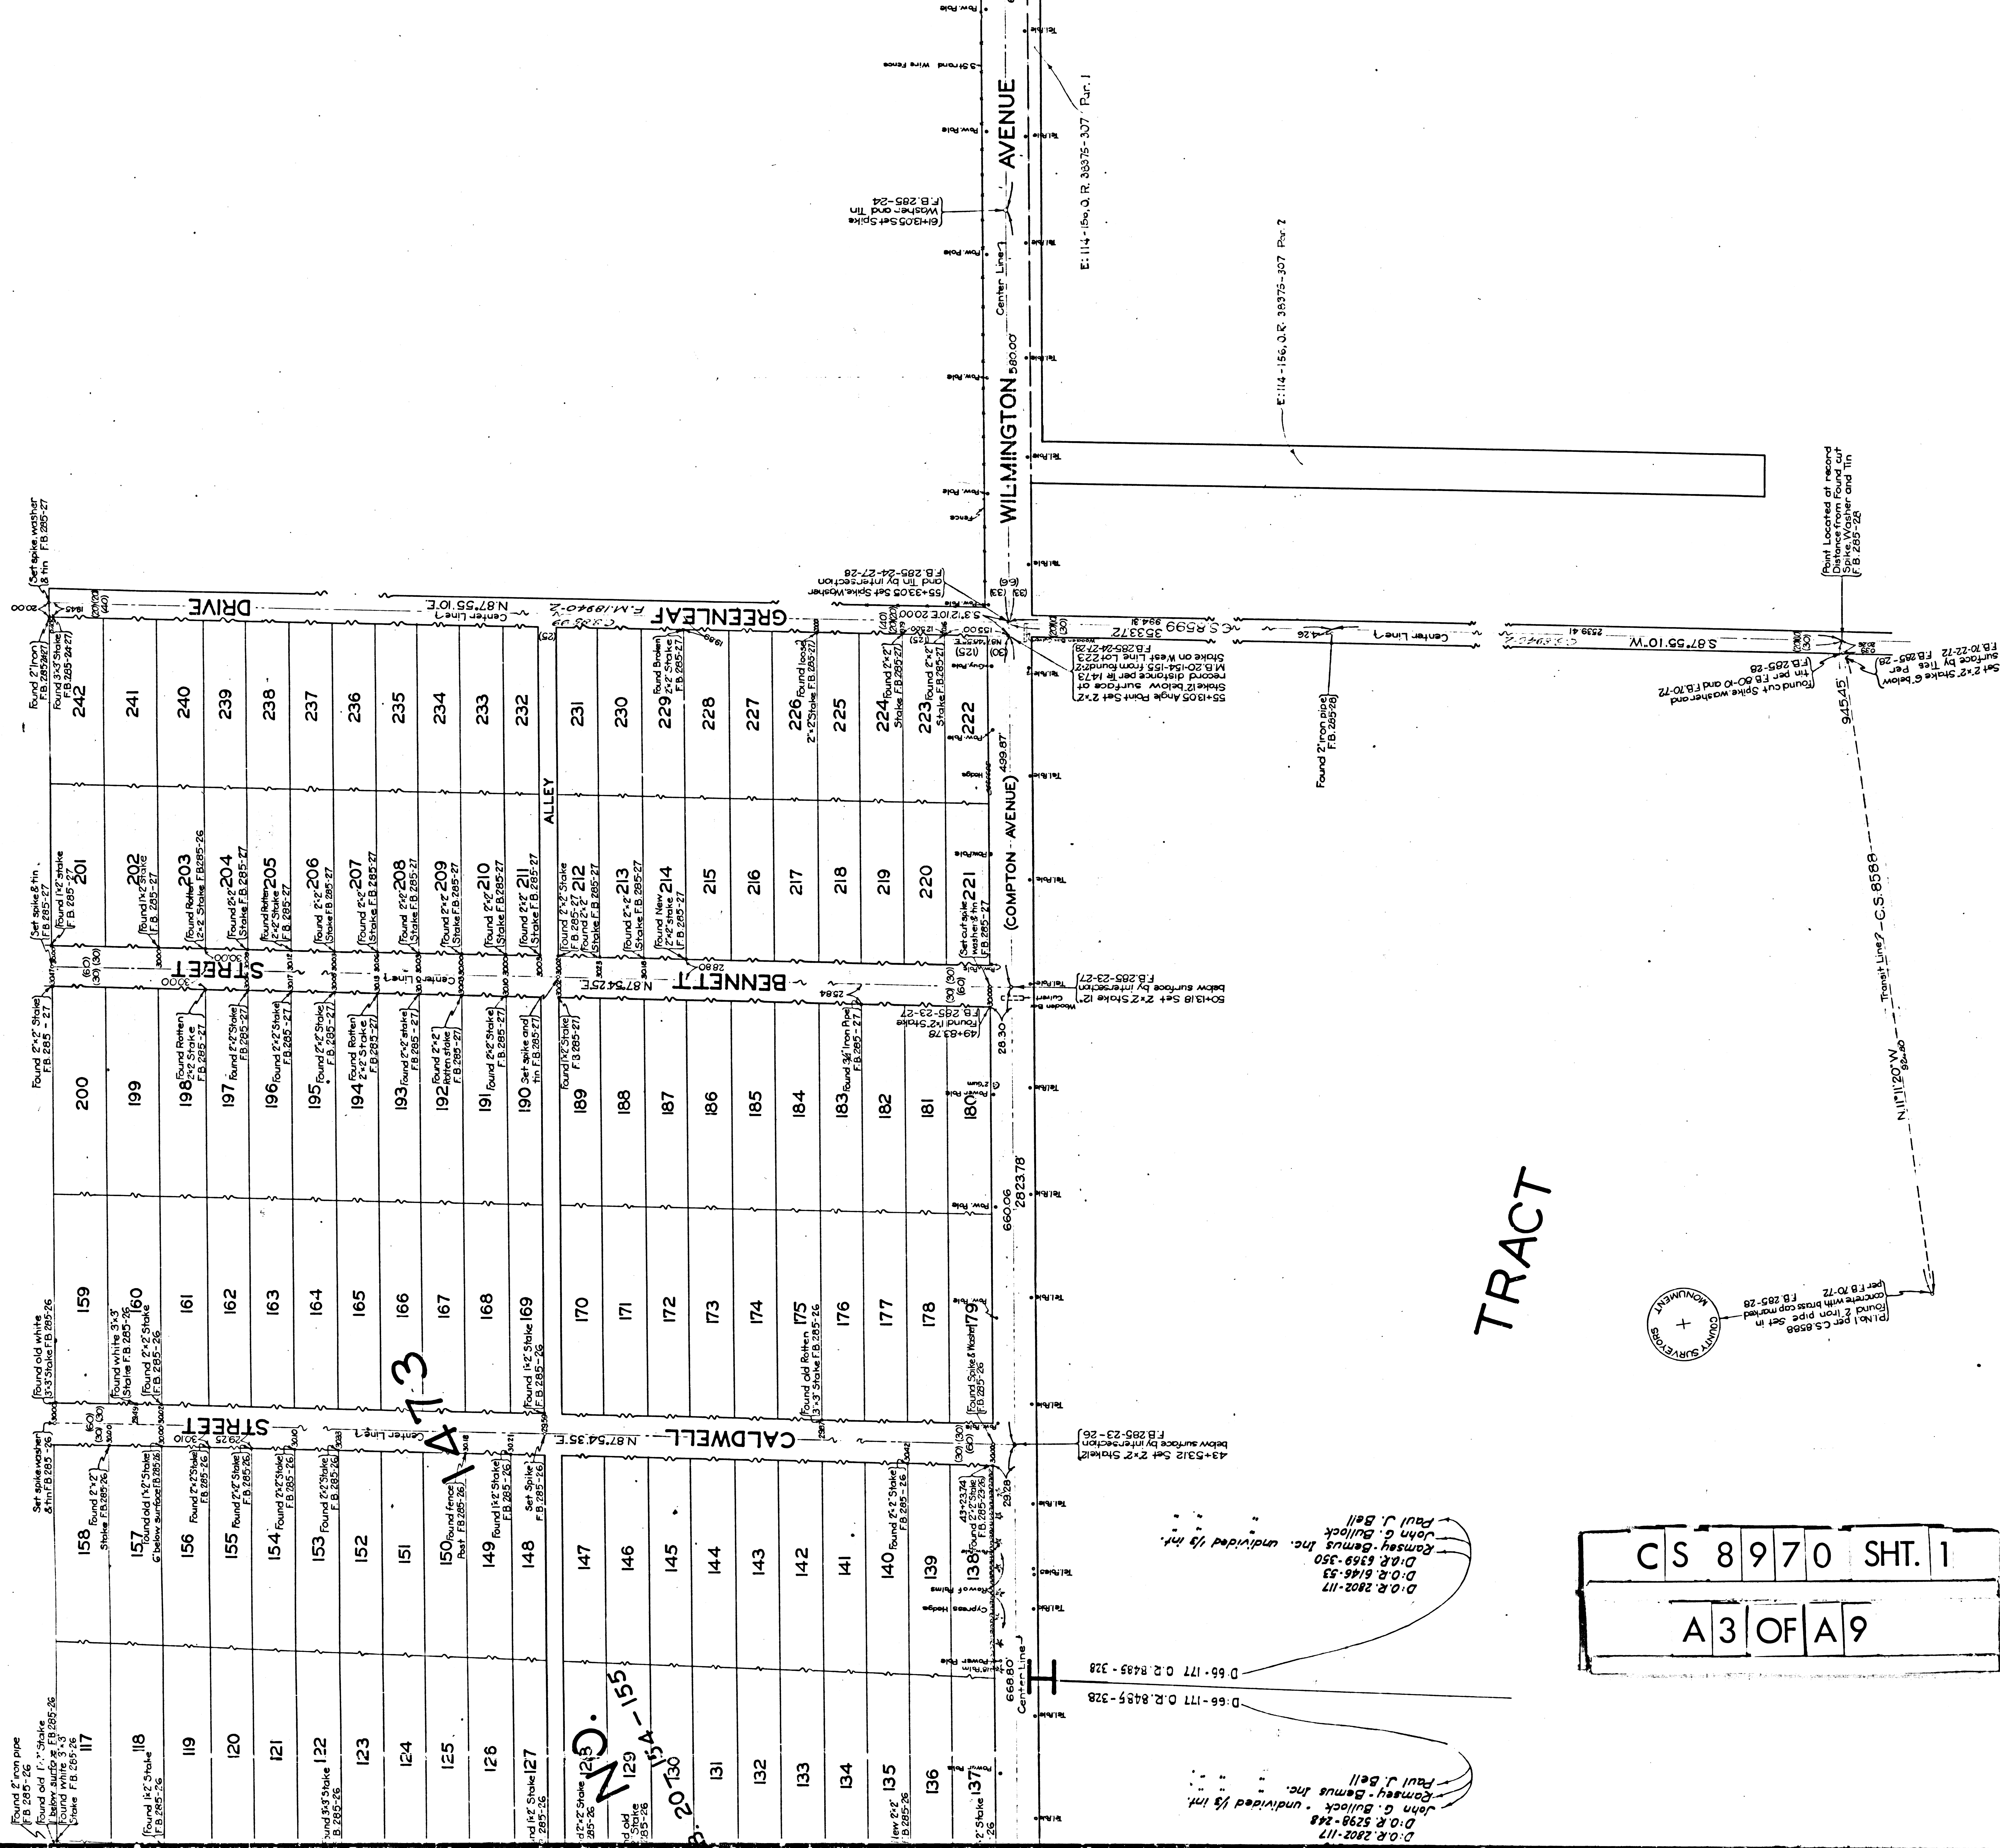


A3 OF A9
CS 8970 SHT. 1

D.O.R. 2802-117
John G. Bullock, Inc. undivided 1/3 int.
D.O.R. 6369-350
Paul J. Bell

D-66-177 O.R. 8485-328
D-66-177 O.R. 8485-328

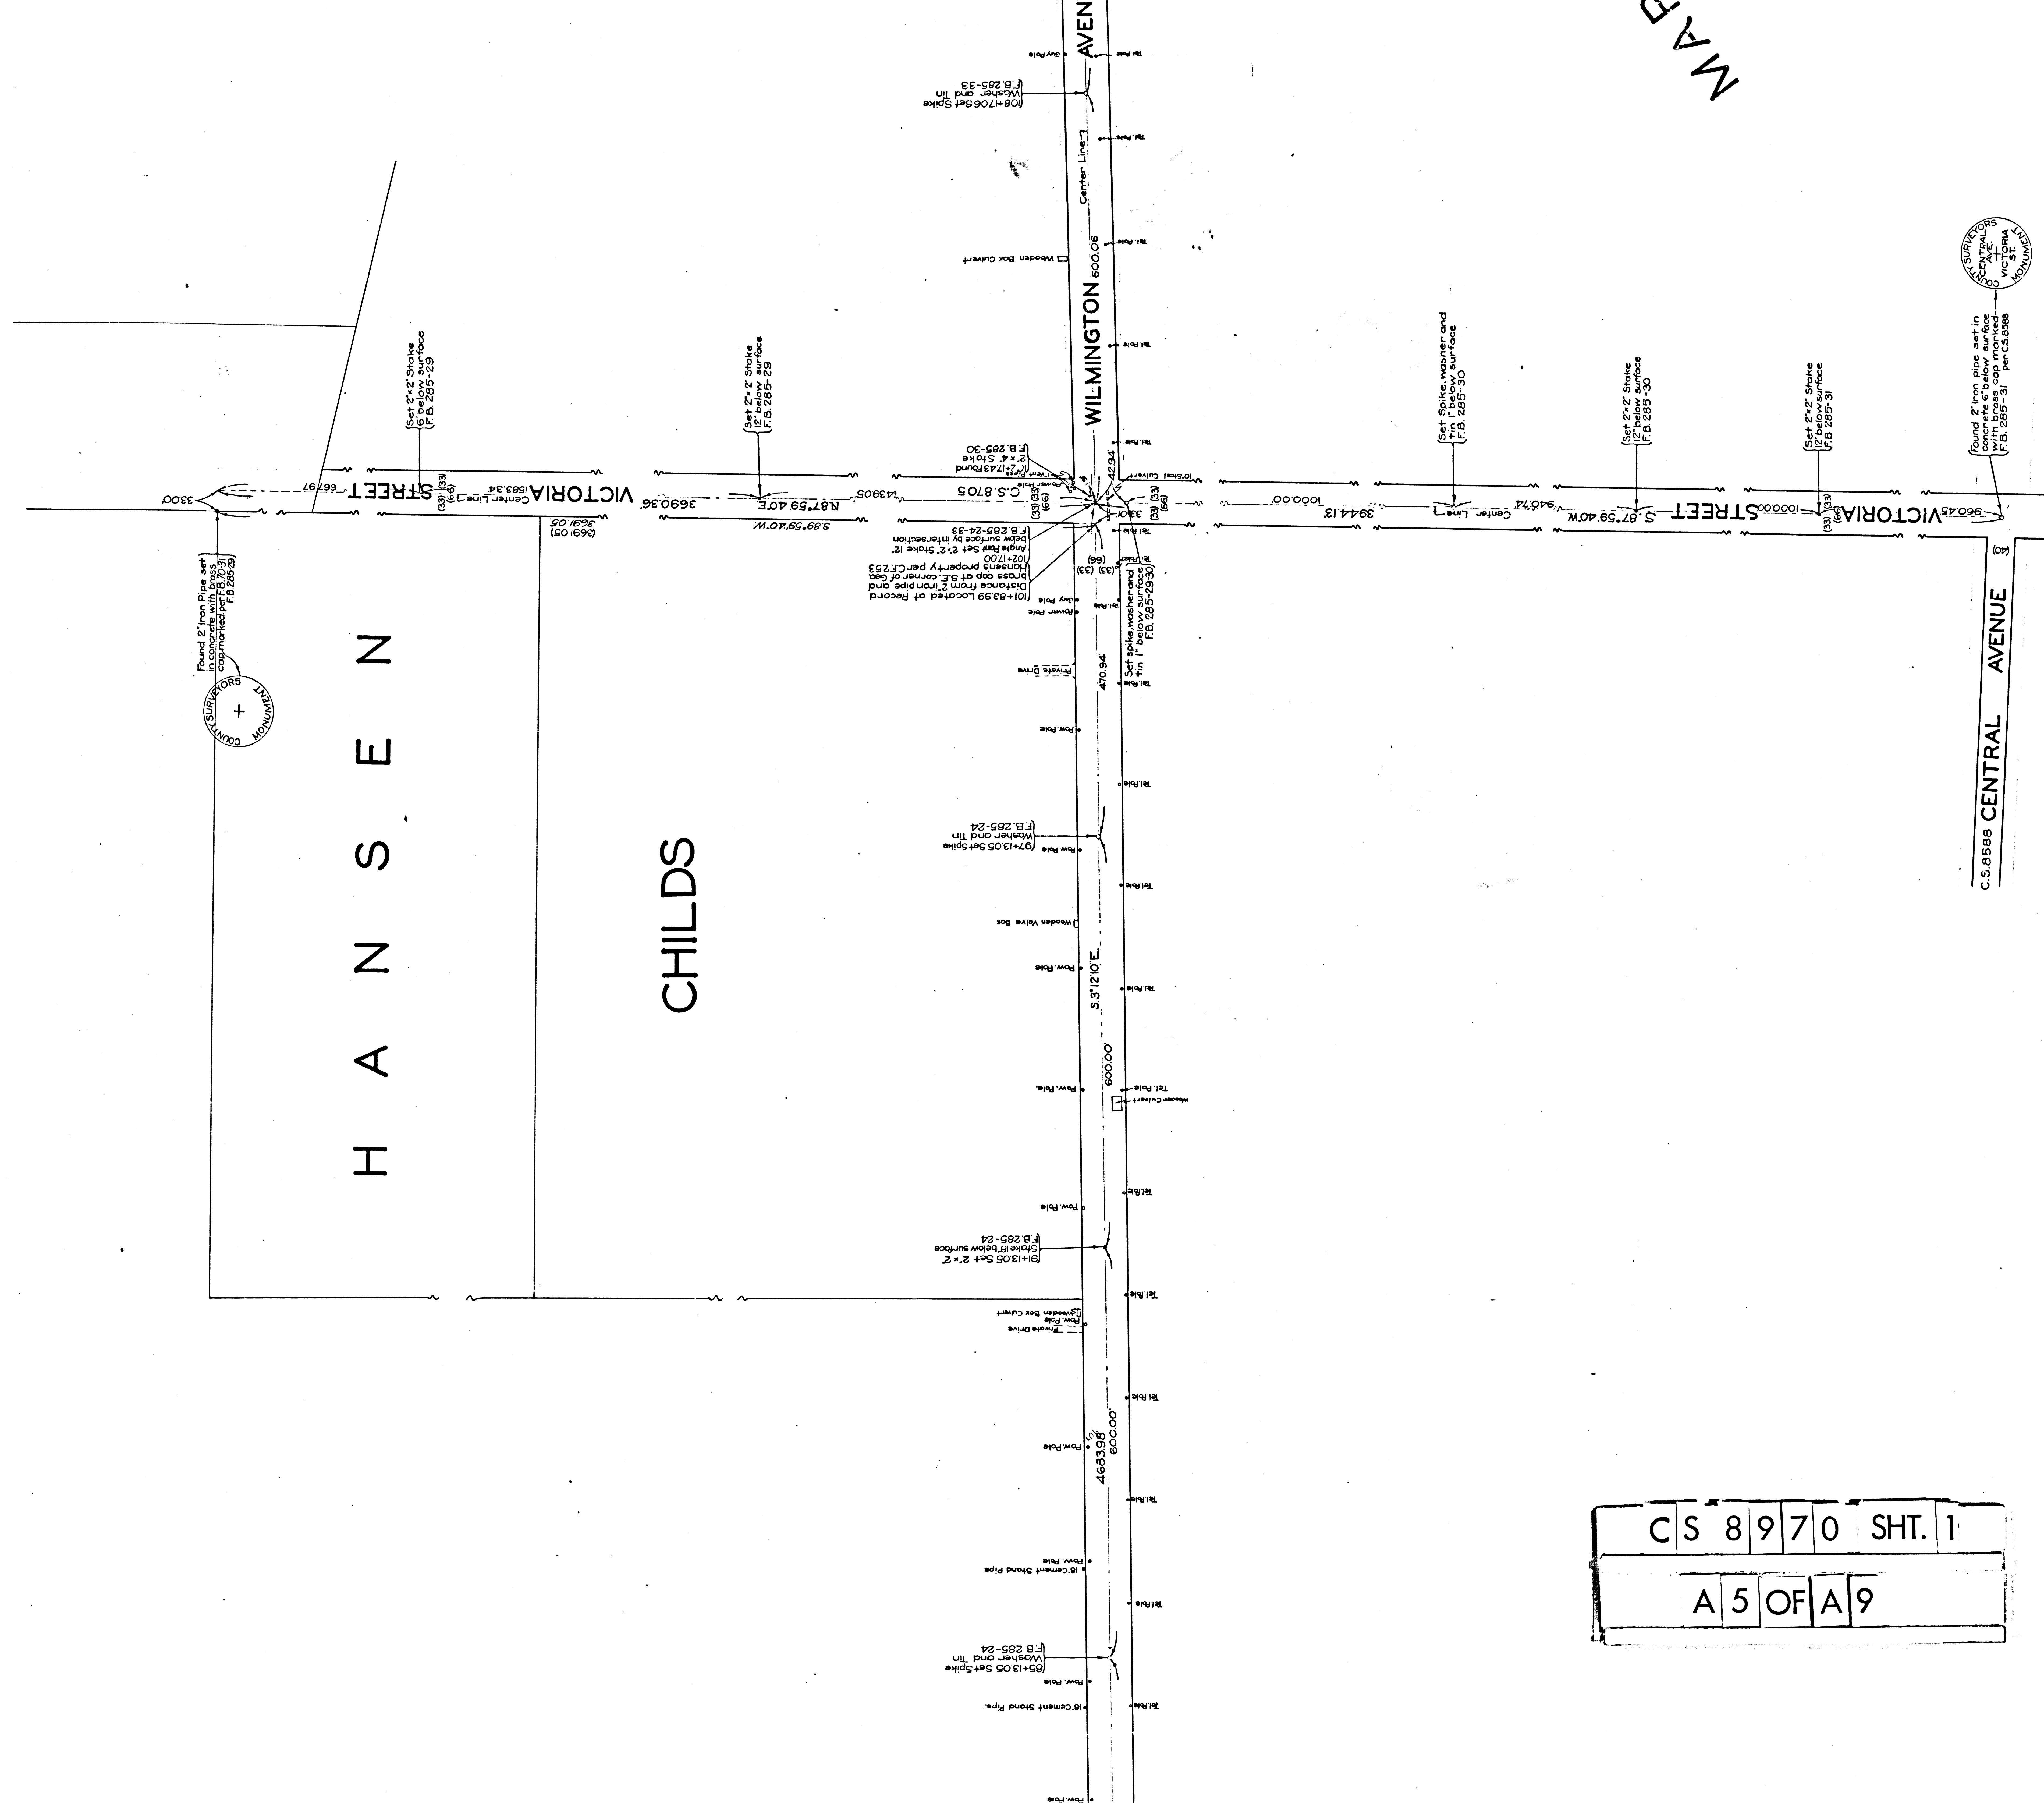

CS 8970 SHT. 1
A 5 OF A 9

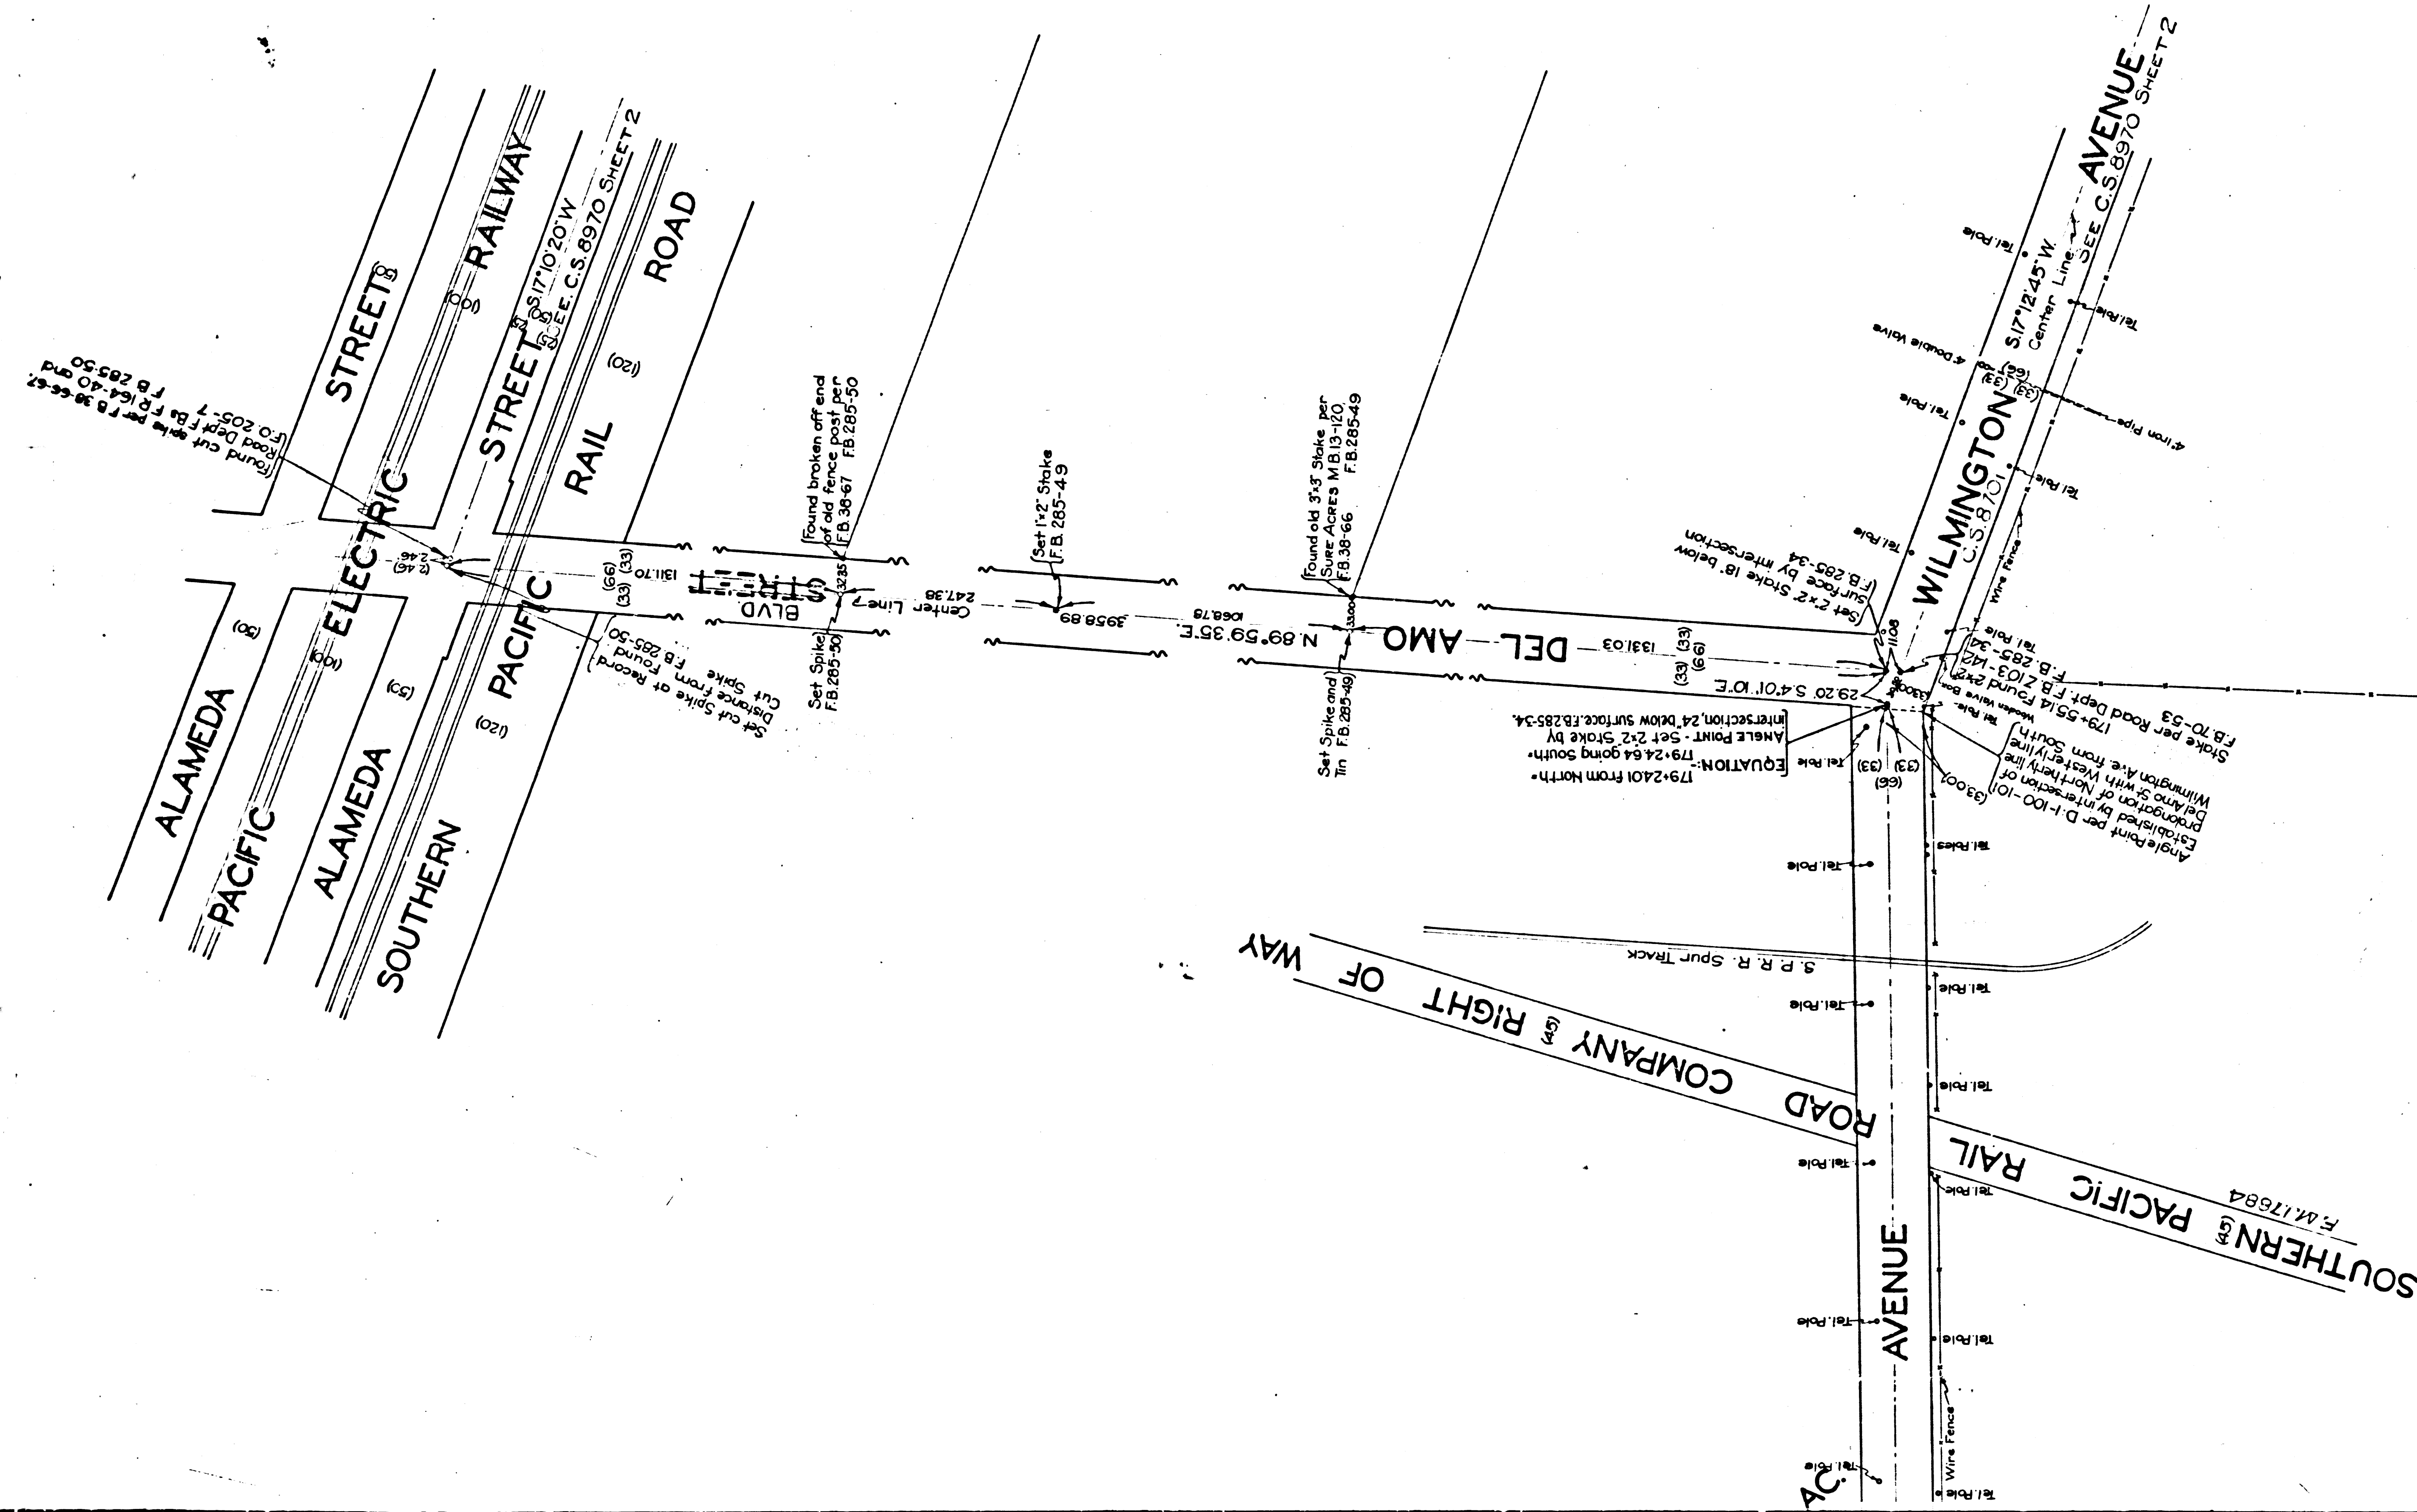

MAP OF
WILMINGTON AVENUE
FROM
MAIN STREET
TO
LONG BEACH AND REDONDO ROAD

COUNTY SURVEYORS MAP NO.8970
SHEET 1 OF 2 SHEETS
SCALE-1 INCH = 100 FEET.

ACQUISITION AND IMPROVEMENT DISTRICT №121.
WORK ORDER № 4121.

J.E. ROCKHOLD - COUNTY SURVEYOR
SURVEYED JUNE - AUGUST, 1927.

SURVEYED UNDER INSTRUCTIONS OF THE
BOARD OF SUPERVISORS PER ORDER DATED
MAY 31, 1927.

BEARINGS ARE BASED ON THE BEARING OF
WILMINGTON AVE. AS SHOWN ON C.S.M.P. N° 870.

F.B. 285 - 19-84.

FIELD WORK BY J.D. BOYER.
OFFICE WORK BY P.T. DUNLAP.
CHECKED BY C.W. PAIGE.

DOMINGUEZ

C	S	8	9	7	0	SHT.	1
A 9 OF A 9							

ALA
PACIFIC
ALAMEL
SOUTHERN

SUSANA

ROAD COMPANY & RIGHT OF WAY
SOUTHERN PACIFIC RAIL
F.M. 17884

1326.58 AC

WILMINGTON AVENUE

S40101E

85711'

160+66.50 Sct 2+2
Side 15 Below Surface
F.D. 265-34

CS	8	9	7	0	SHT. 1
A	8	OF	A	9	

GUADALUPE


MARCELINA

DOMINGUEZ

852.37 AC.

144+25.18 Set 2+2'
Choke (B) below surface
FB 205-33

132+83.00 Set 2+2'
Choke (B) below surface
FB 205-33

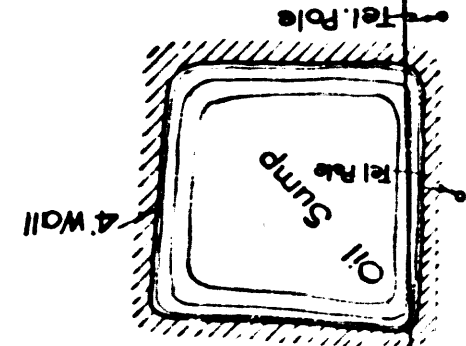

C	S	8	9	7	0	SHT. 1
A 7 OF A 9						

10'E