


TRACT No 2393
M.B. 23-63



TRACT No 8824
MB 118-15

TRACT No 120
M.B. 13-153

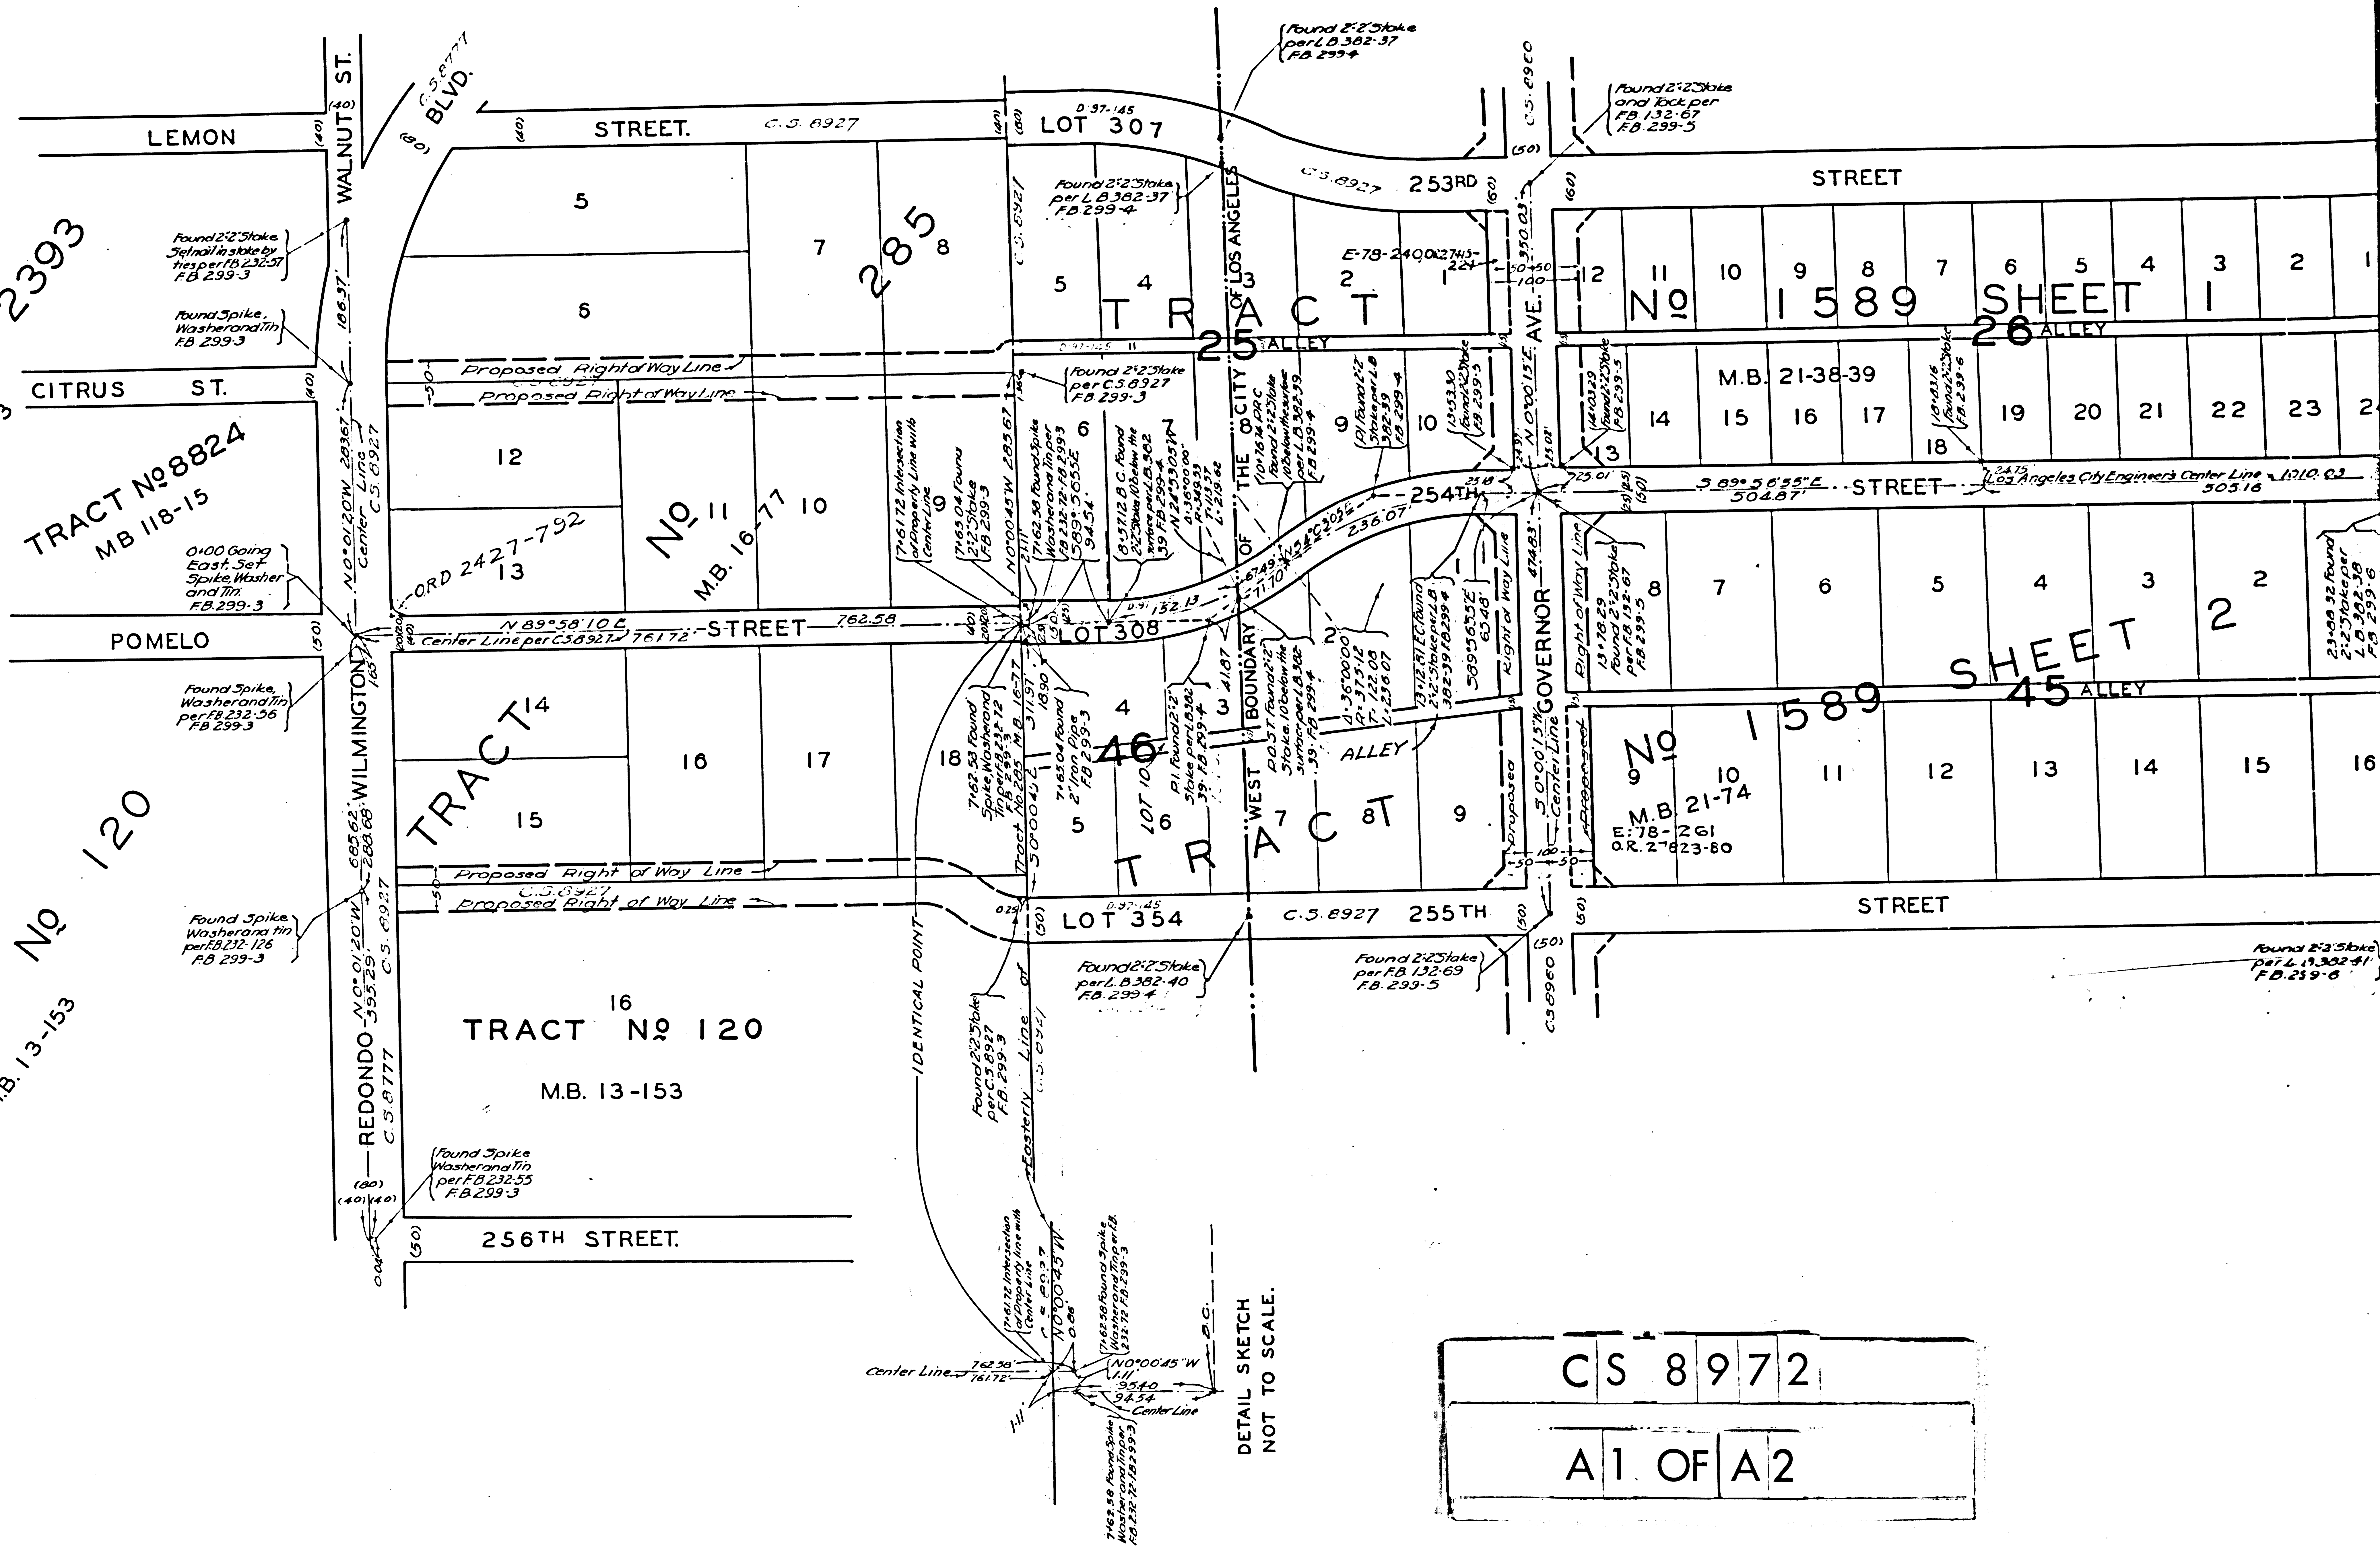

DETAIL SKETCH
NOT TO SCALE.

CS 8972
A1 OF A2

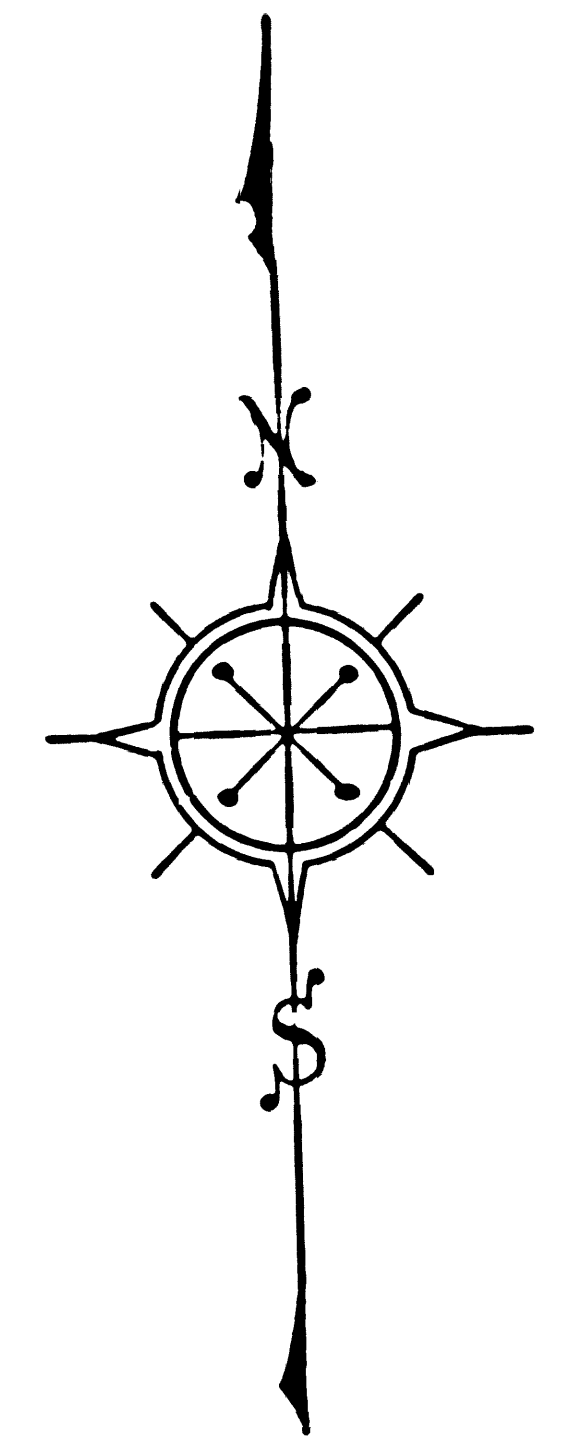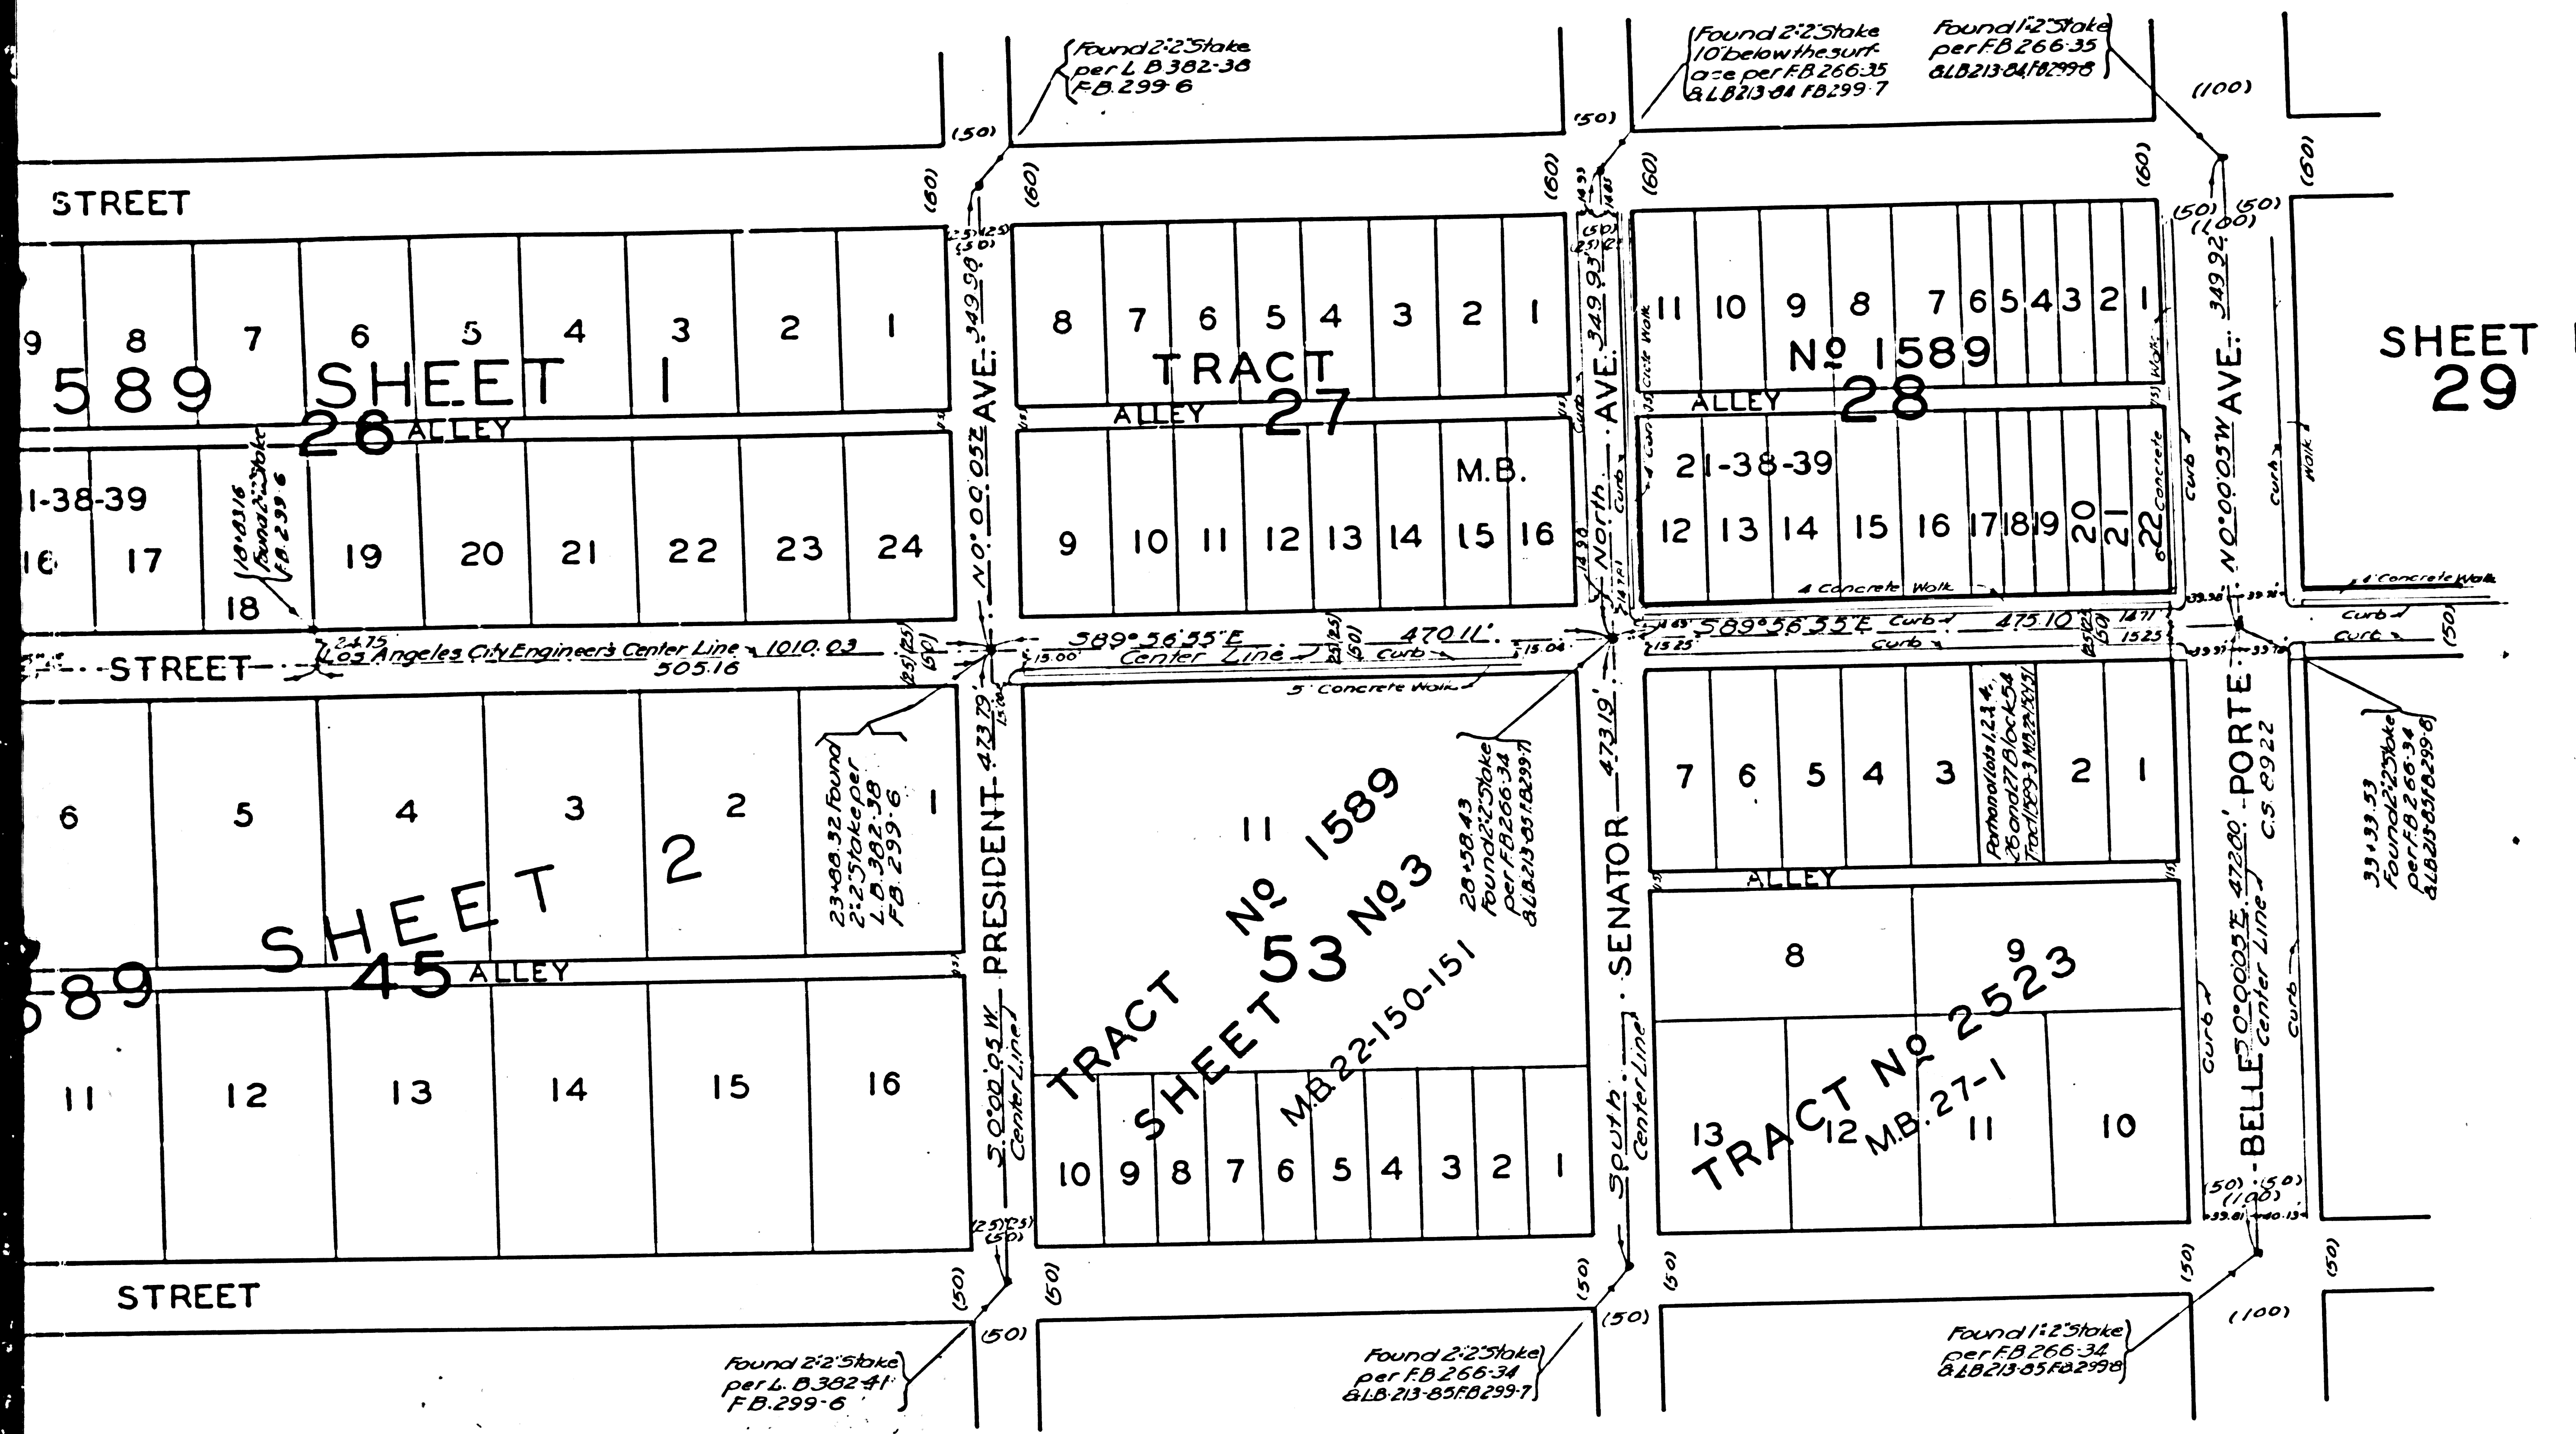

MAP OF
254TH STREET AND POMELO STREET
 FROM
 REDONDO-WILMINGTON BOULEVARD
 TO
 BELLE-PORT AVENUE

COUNTY SURVEYORS MAP N° 8972
 SCALE: 1 INCH = 100 FEET
 ACQUISITION AND IMPROVEMENT DISTRICT N° 147
 WORK ORDER N° 4147

J.E. ROCKHOLD - COUNTY SURVEYOR
 SURVEYED OCTOBER 1927

SURVEYED UNDER INSTRUCTIONS OF THE
 BOARD OF SUPERVISORS PER ORDER DATED
 AUGUST 22 1927
 BEARINGS ARE BASED ON THE BEARING OF
 REDONDO-WILMINGTON BOULEVARD AS
 SHOWN ON C.S. 8927

F.B. 299 - 1-8

FIELD WORK BY L.D. MOORE
 OFFICE WORK BY F.D. JONES
 CHECKED BY A. AROESER.

Lemon St. changed to 253rd St. D: 49-209
 Citrus St. " " 253rd Pl. " "
 Pomelo St. " " 254th St. " "

CS 8972				
A 2	OF	A 2		