

10 TOR. NO. AT 17127

M.R. 2-524 525
M.R. 32-42

TRACT

SANTA

-FE

B

C. S. B.

RAILROAD

SOUTHERN

PACIFIC

333-8

ST.

W-7217-50X200X-100 OF 100

SUPERSEDED

ALAMEDA

LOS

THIS MAP

C	S	8	9	7	4	SHT.	4
---	---	---	---	---	---	------	---

A 1 OF A 5

122-10000
Food Dept. P.B.F.O. 213-4
276-60

C.F. 28

DE CARSON
ACRES

R.F. 500

REYES
ACRES
C.F. 145

C.S.B. 207
 37.49 05.6 4405.04
 0 0
 0 0
 0 0

AVE.

LOT C

LOT B
ANGELES

VICTORIA

$$\begin{array}{r} 2 \overline{) 6.46} \end{array}$$

COUNTY

Δ 15° 40' 45
R 9172.84
T 1262.98
L 2510.18

THIS

~~LOCATION~~

~~ABANDONED~~

By

MARIA DE LOURDES
COURTNEY

FLOOD

SOUTHERN

ALAM

(120) PACIFIC


THIS

MAP


C	S	8	9	7	4	SHT.	4
---	---	---	---	---	---	------	---

A 2 OF A 5

JULY, 194

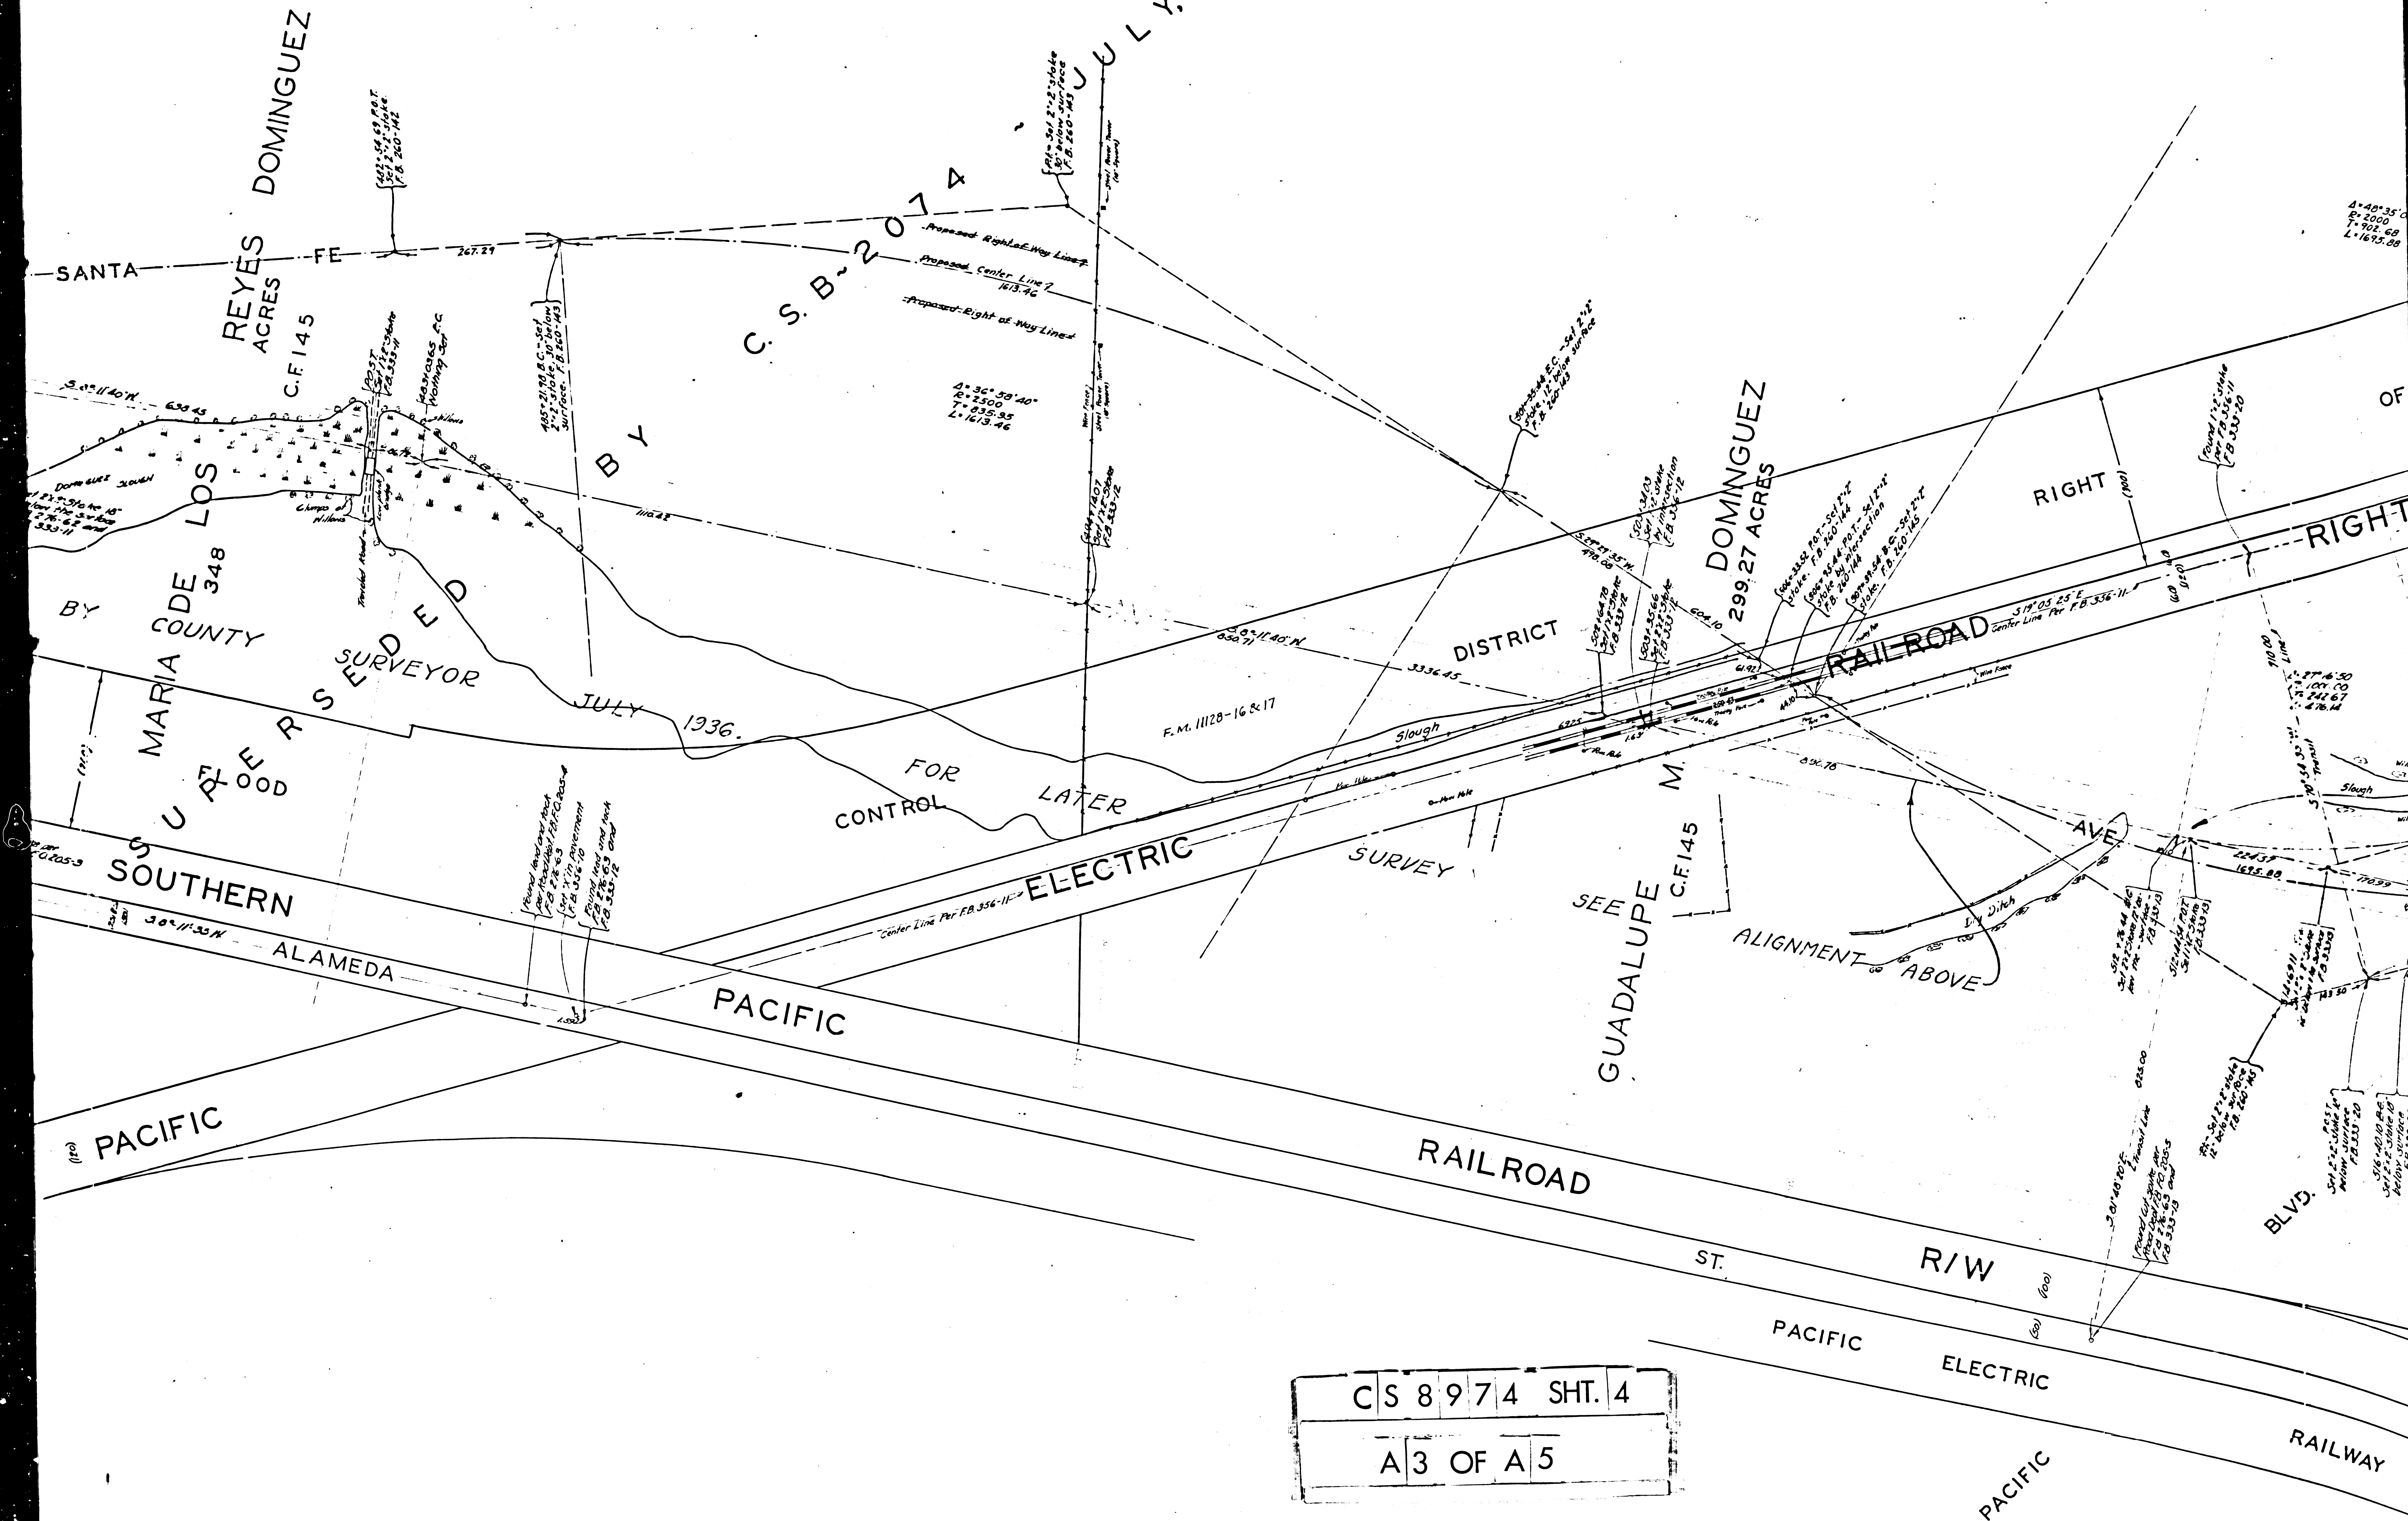

CS 8974 SHT. 4
A3 OF A5

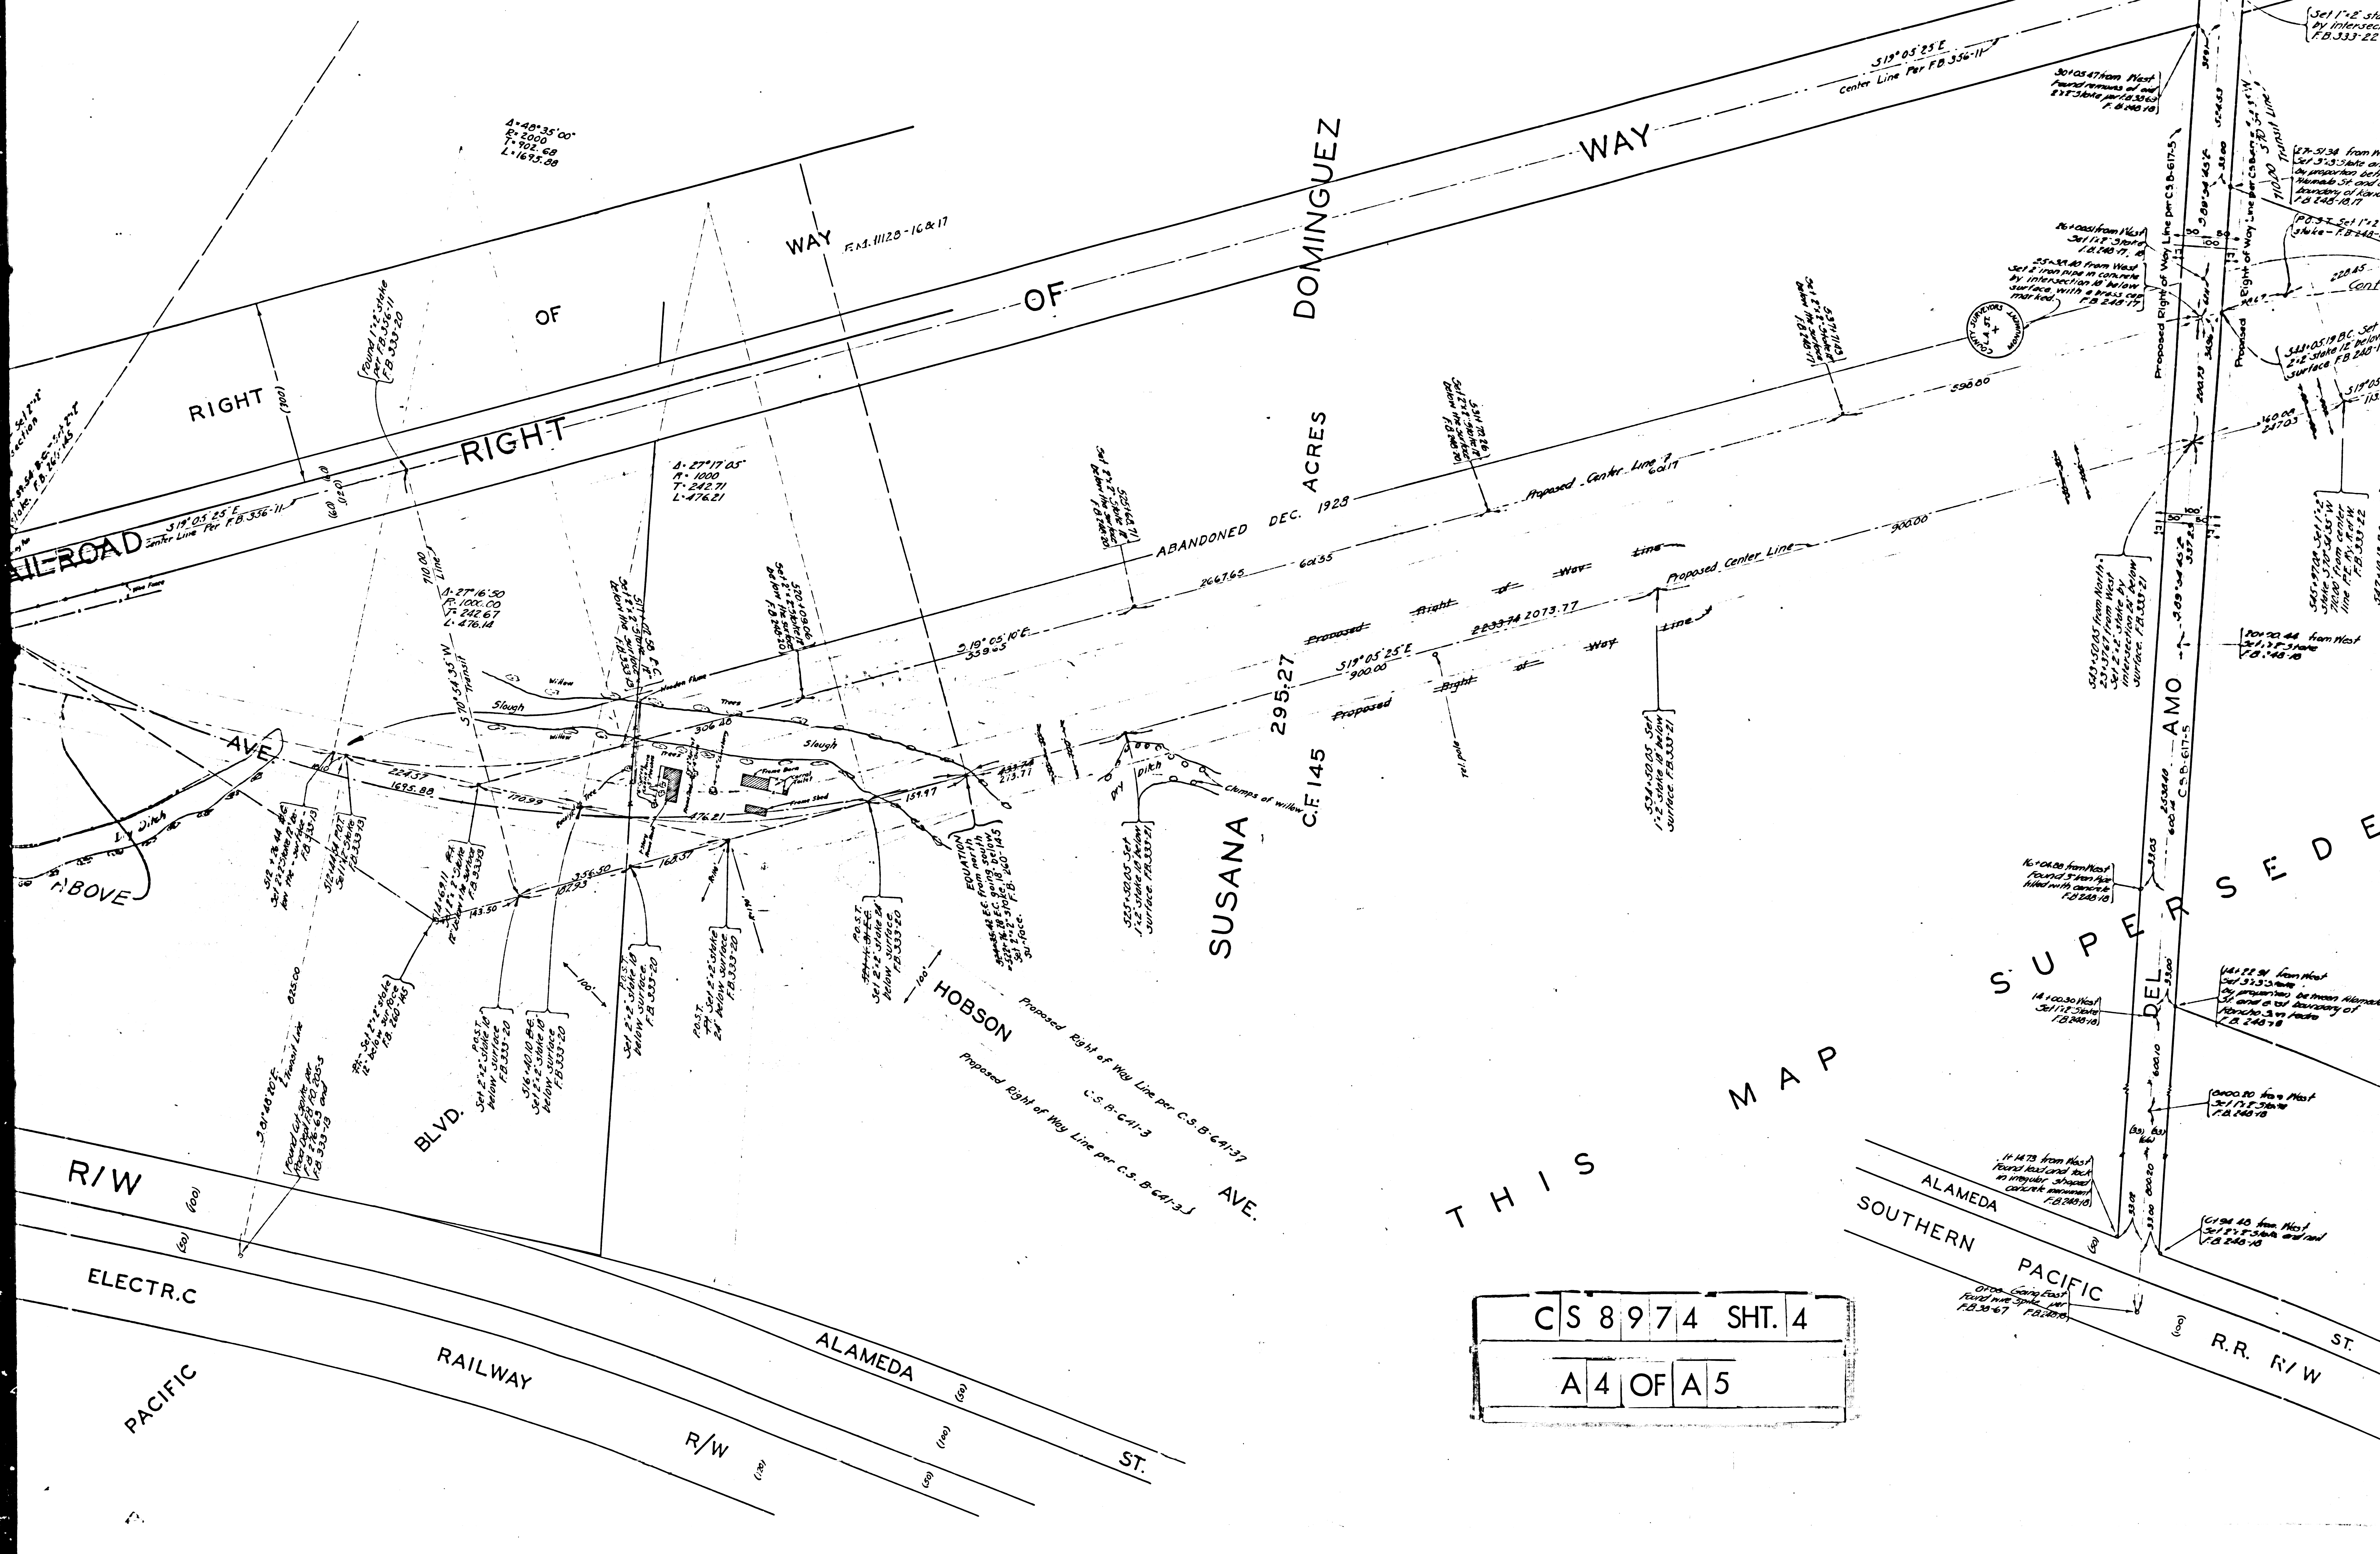

THIS MAP

C	S	8	9	7	4	SHT.	4
A	4	OF	A	5			