

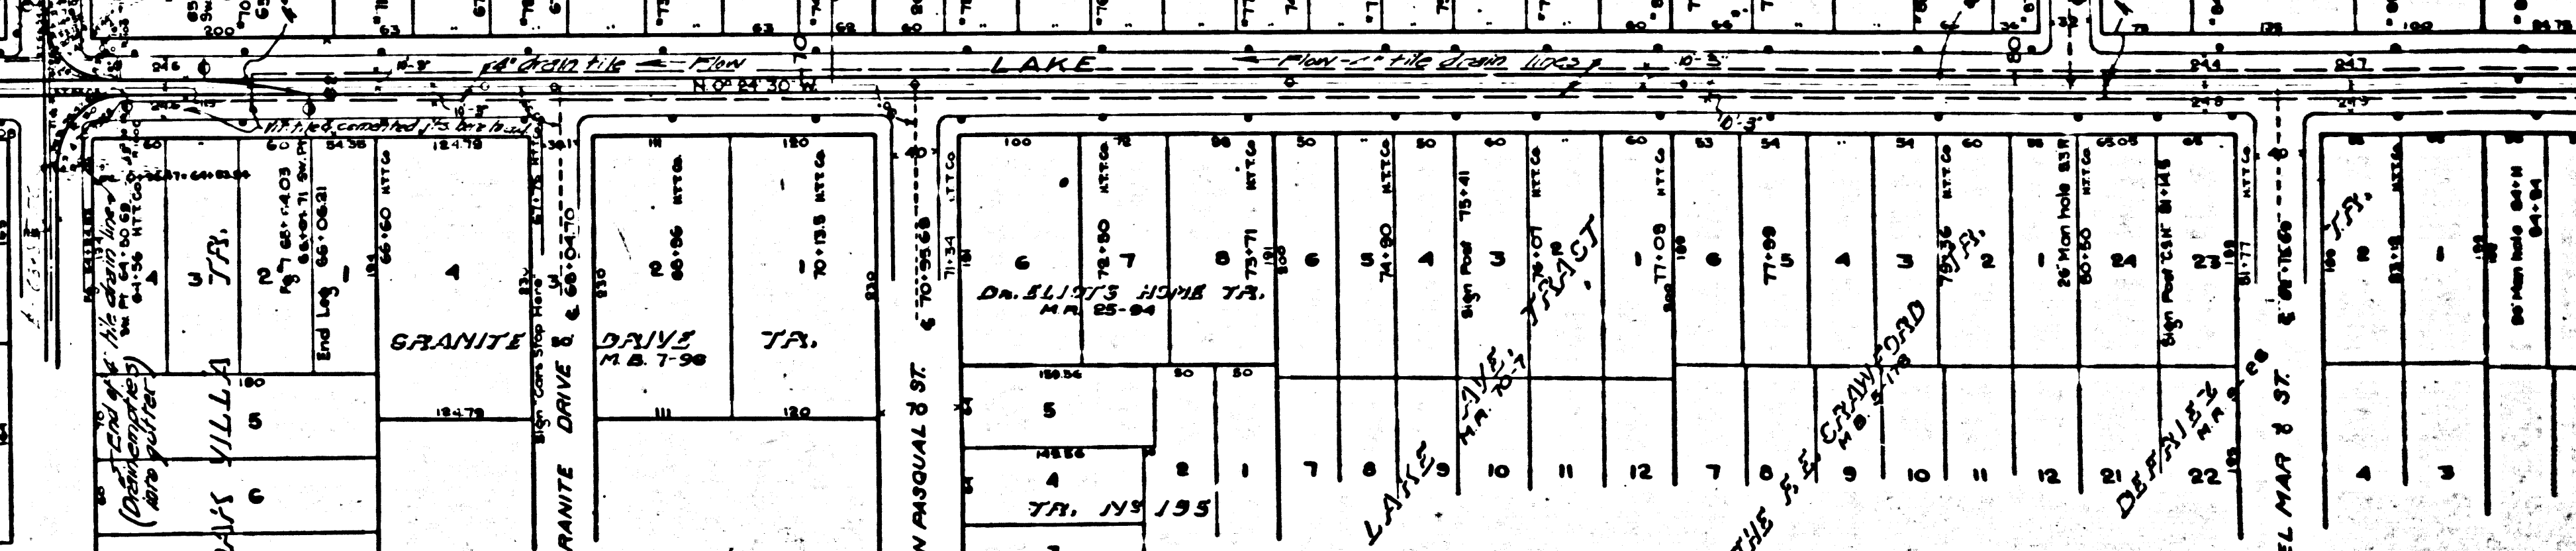
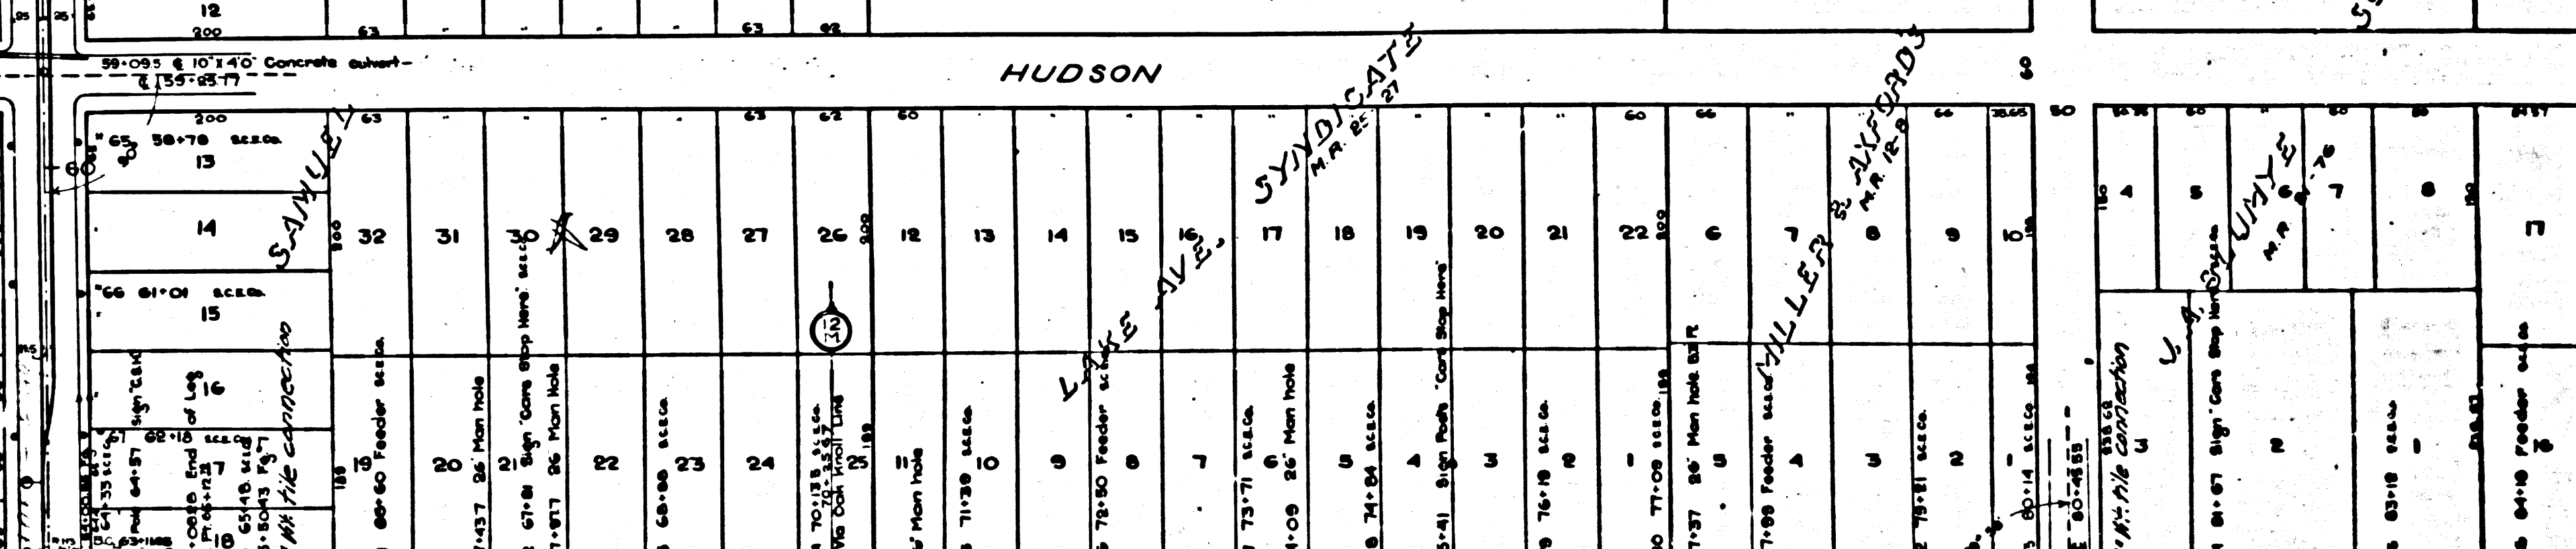
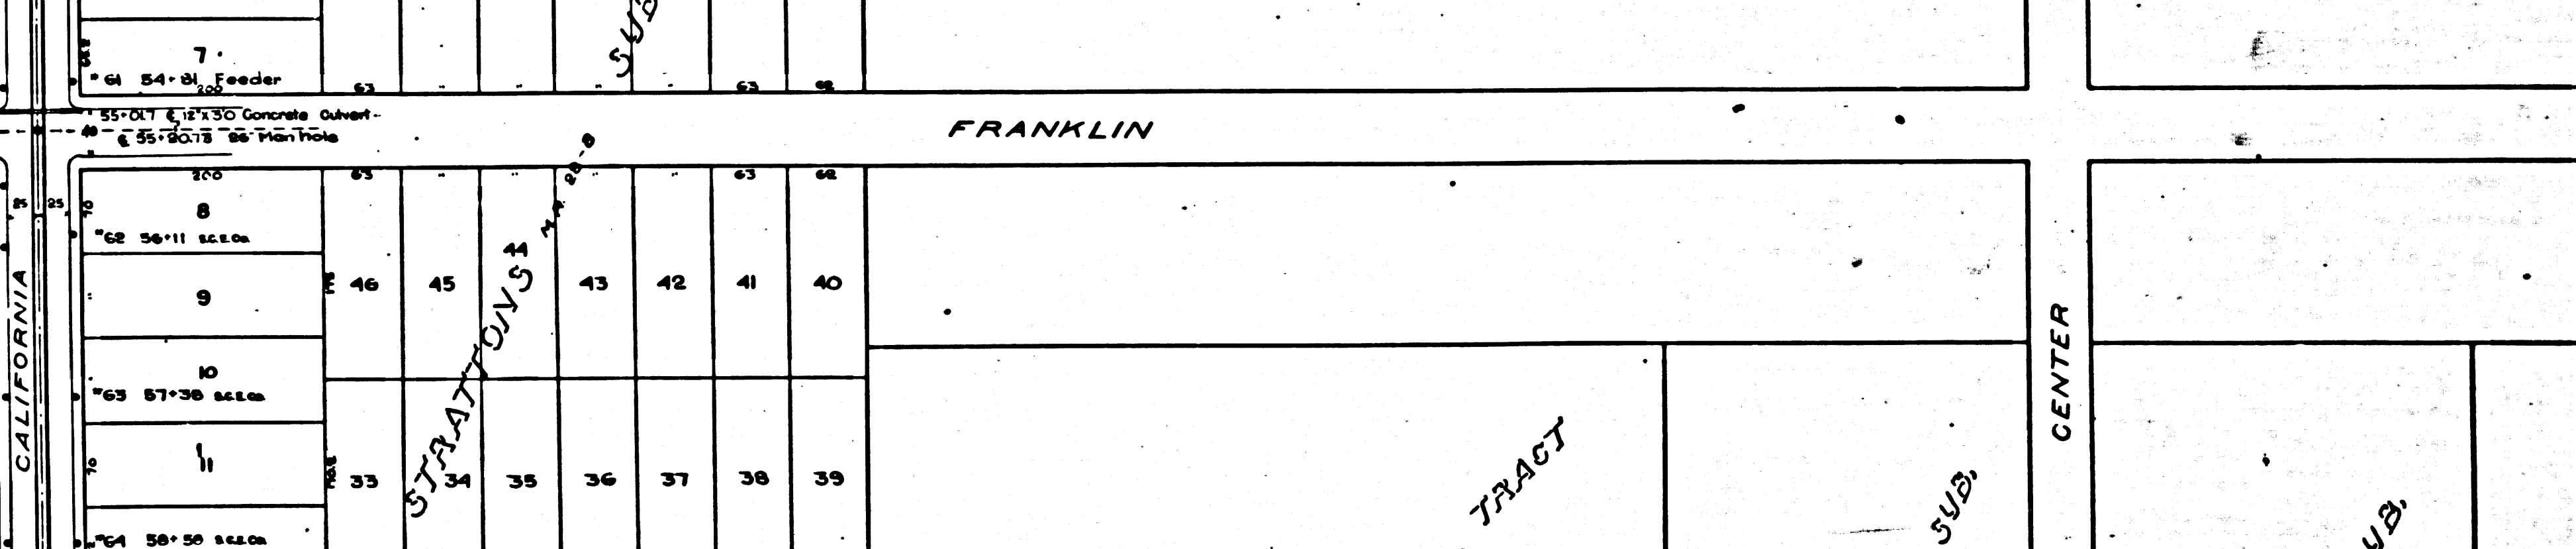
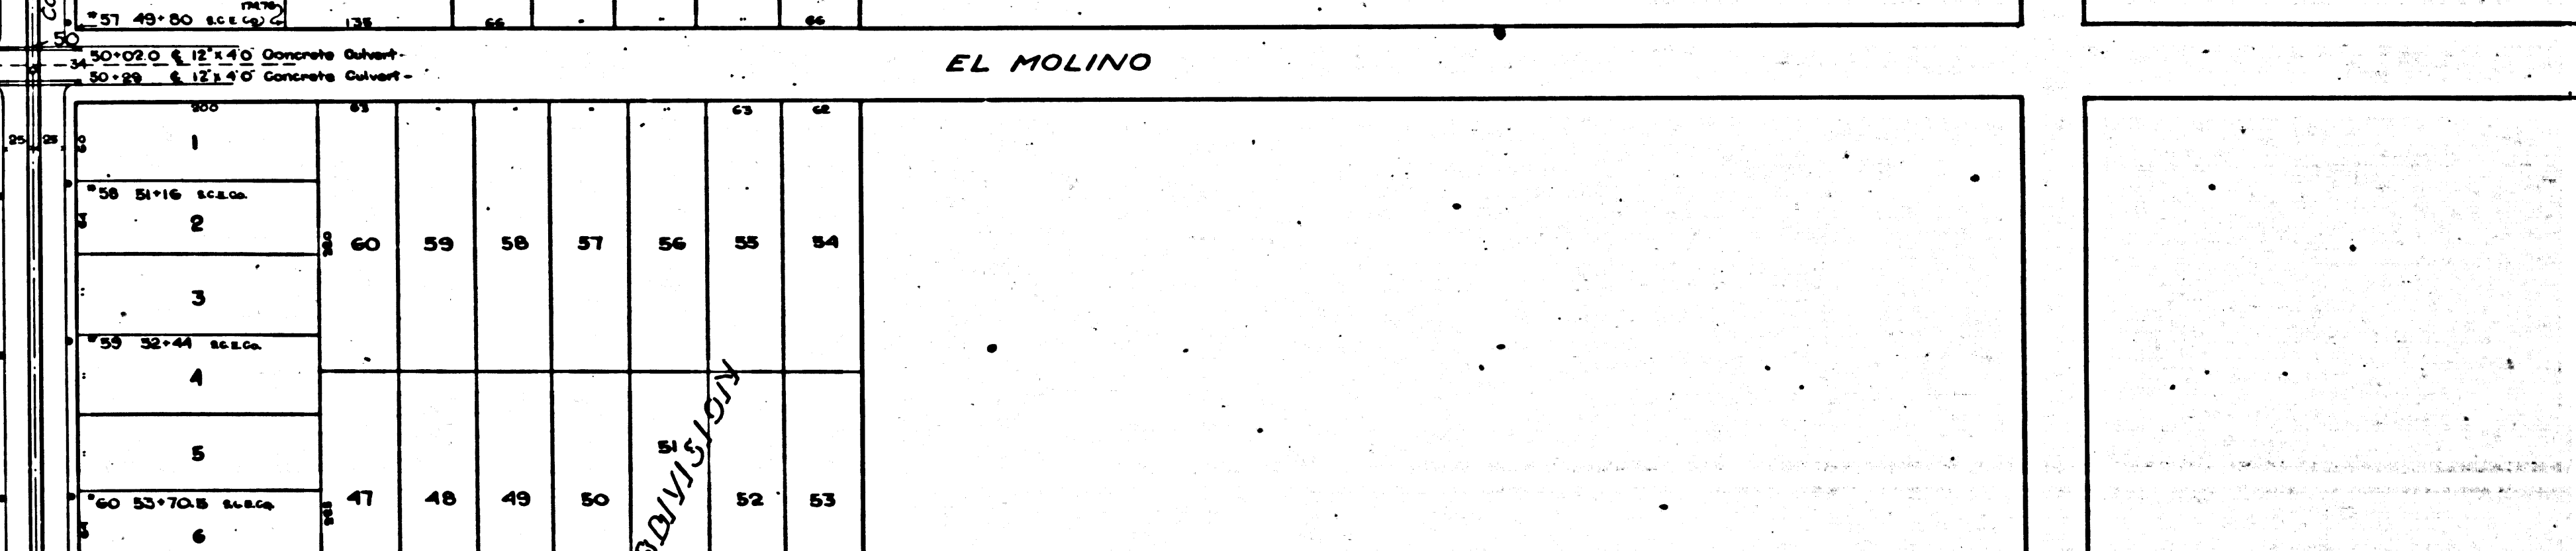
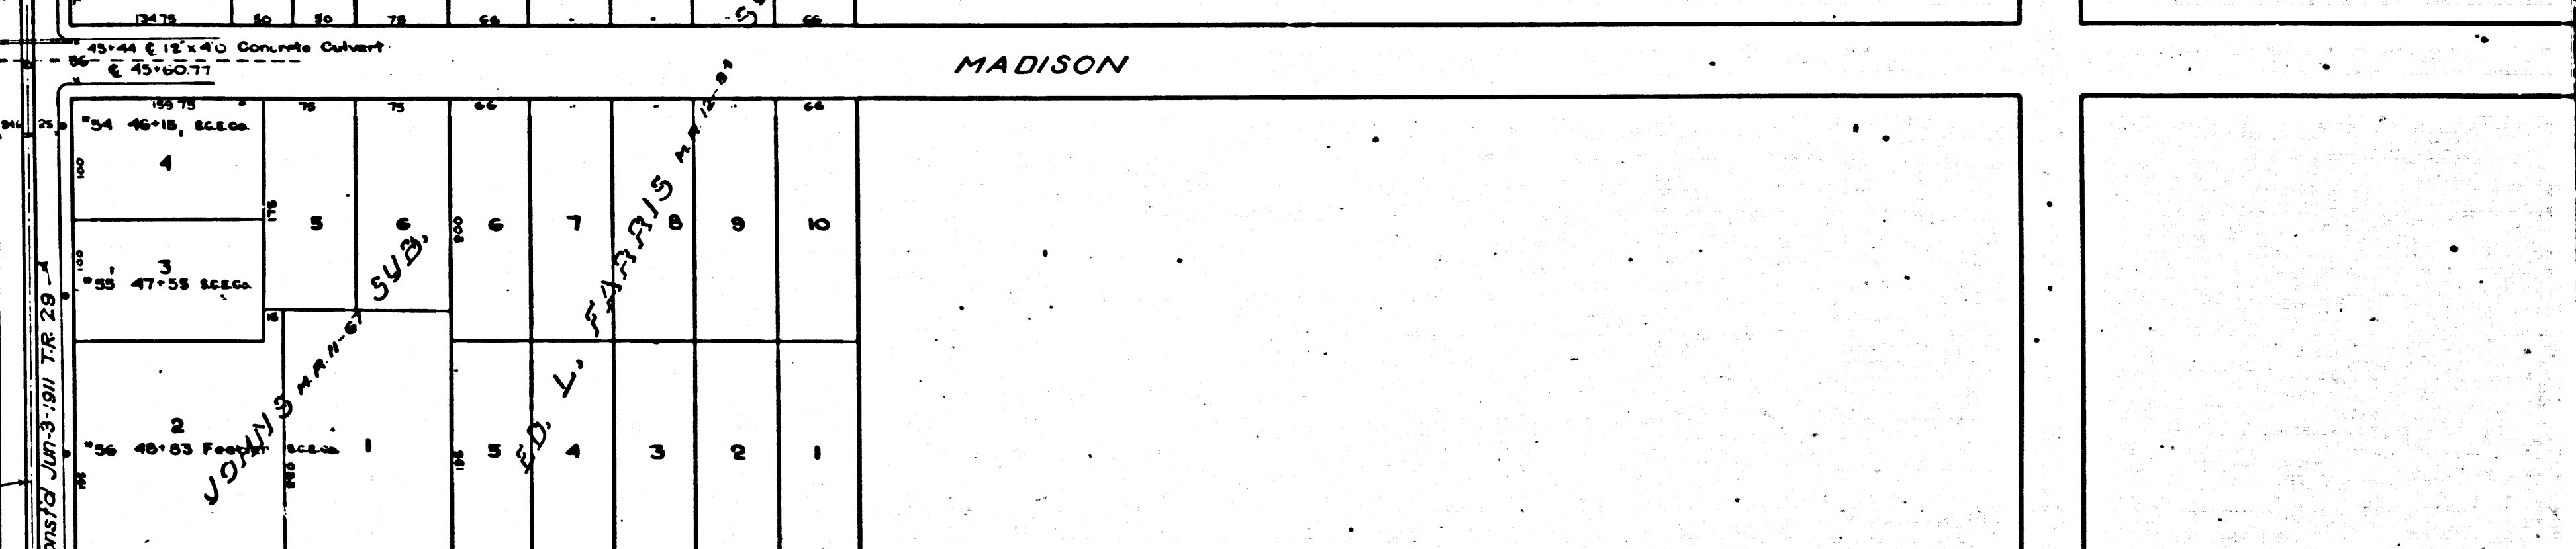
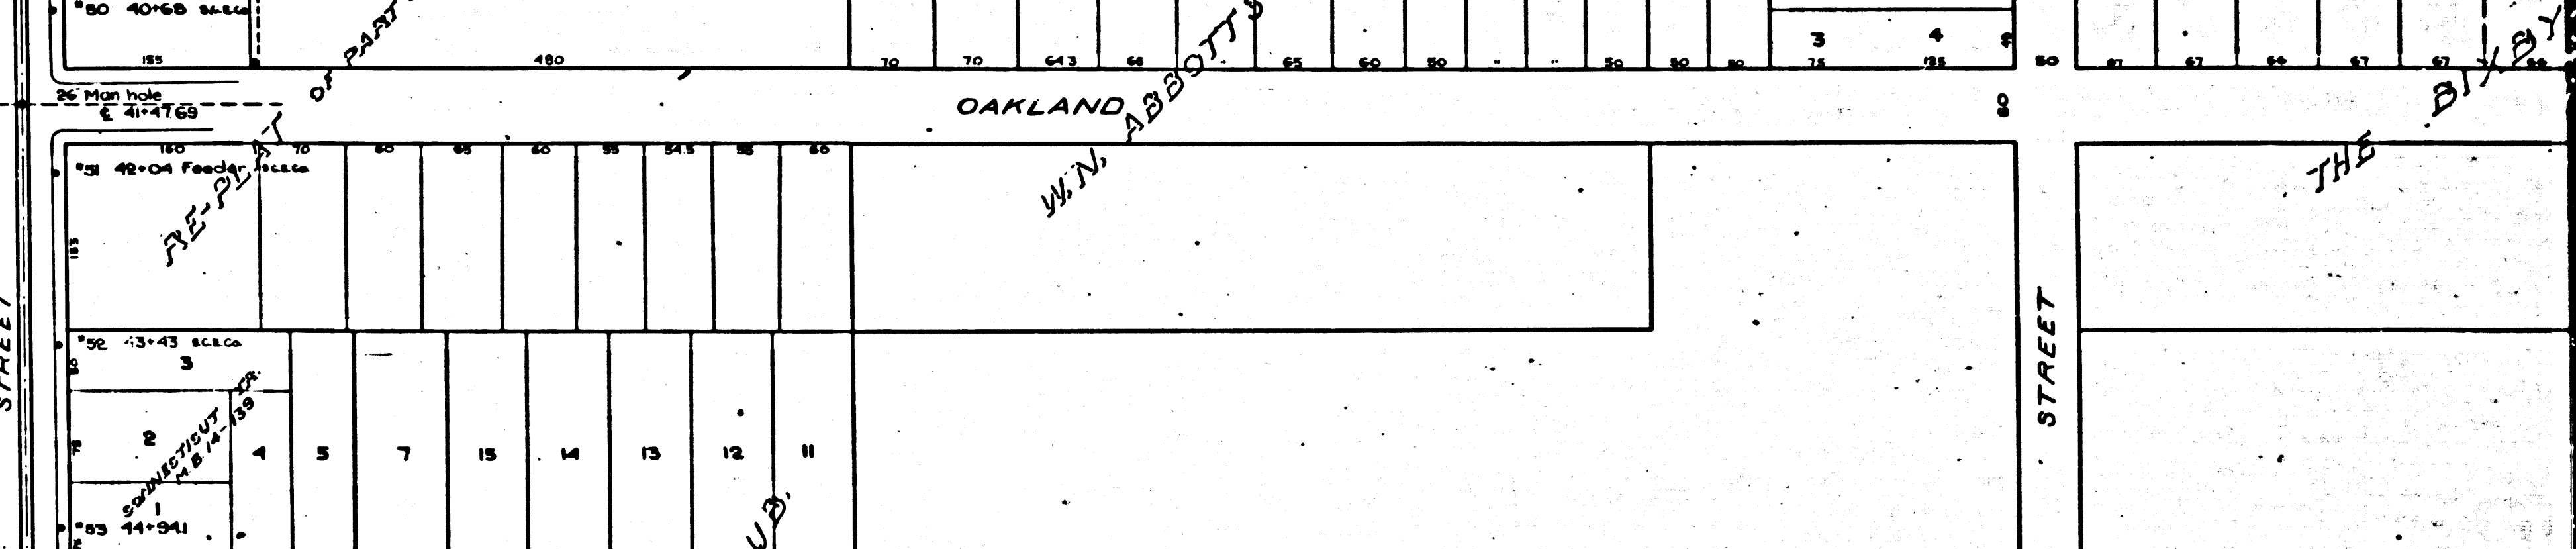
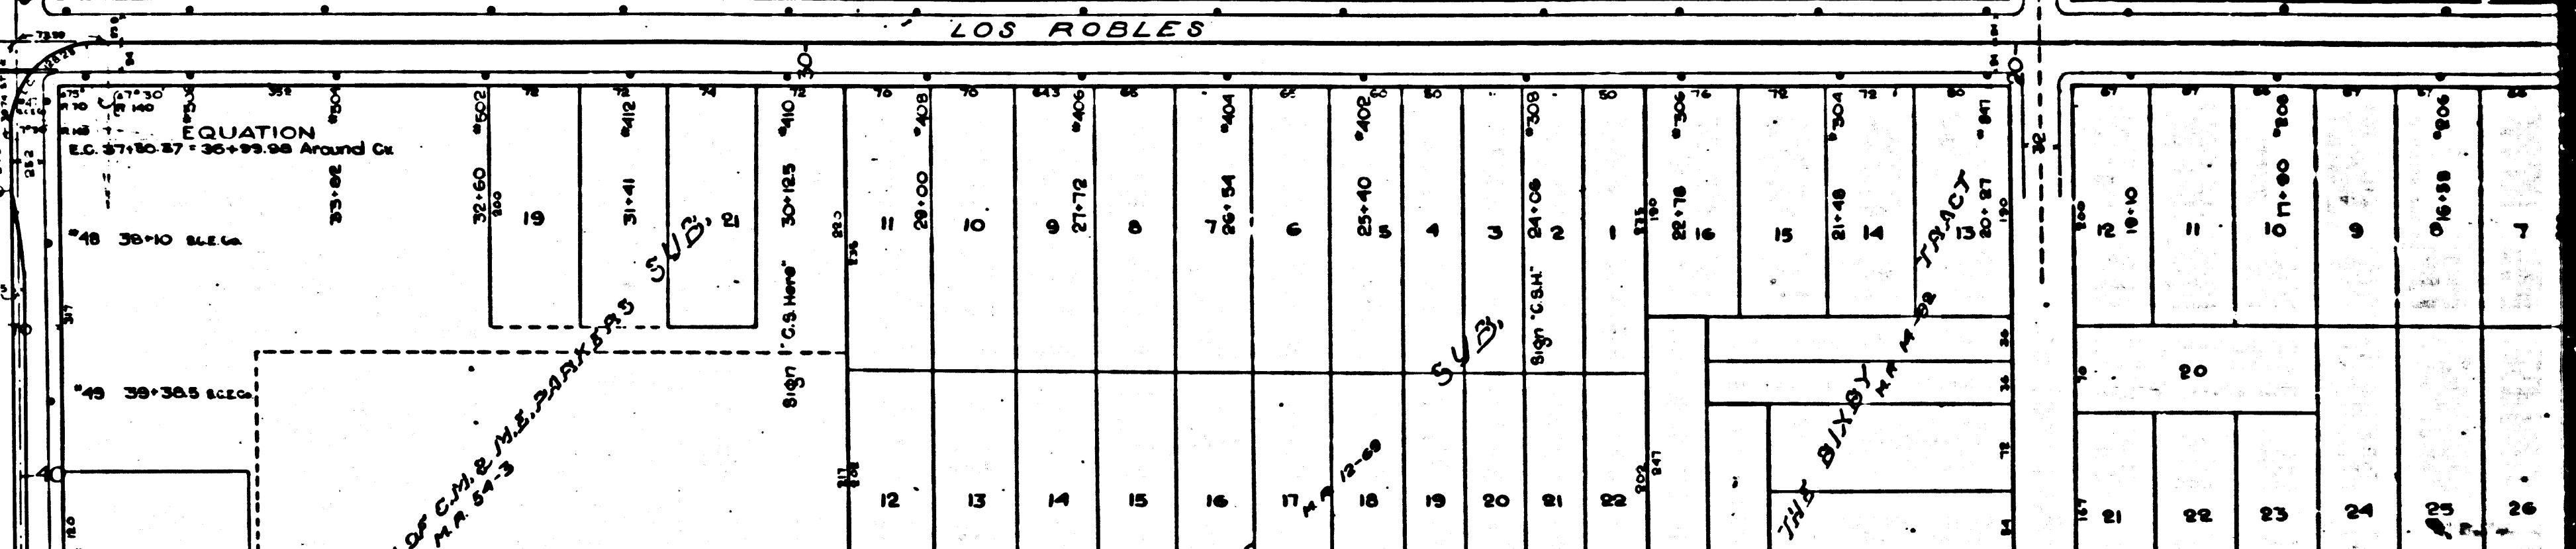
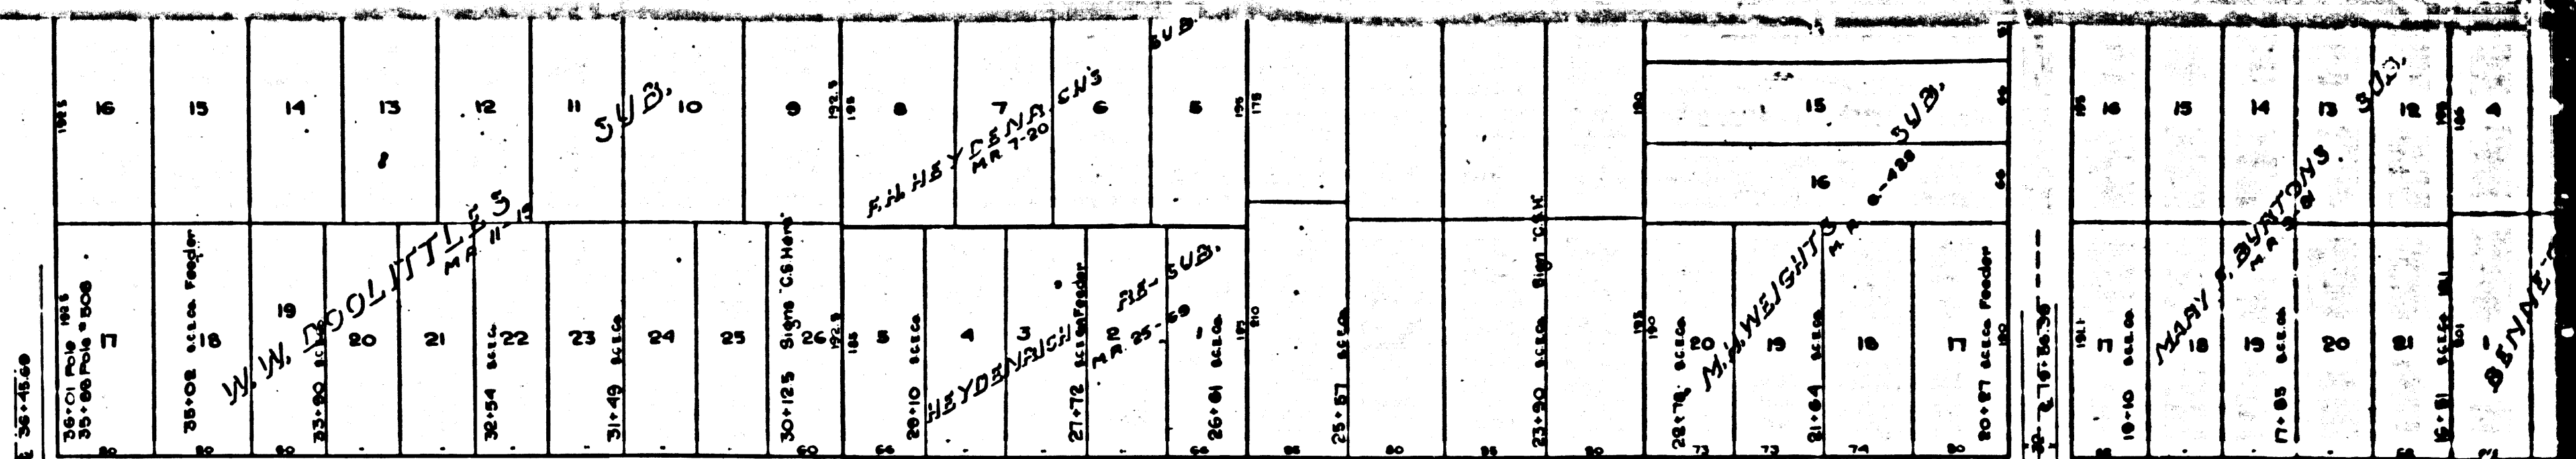
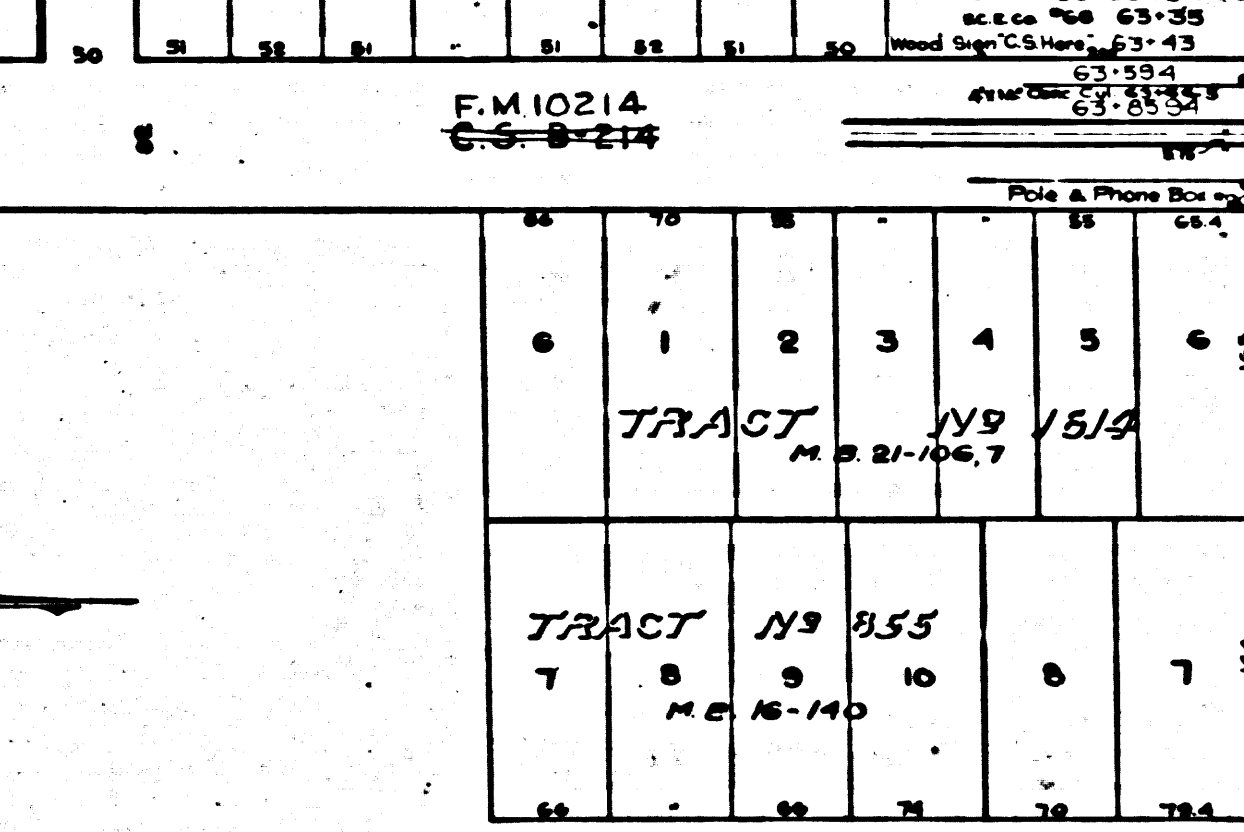
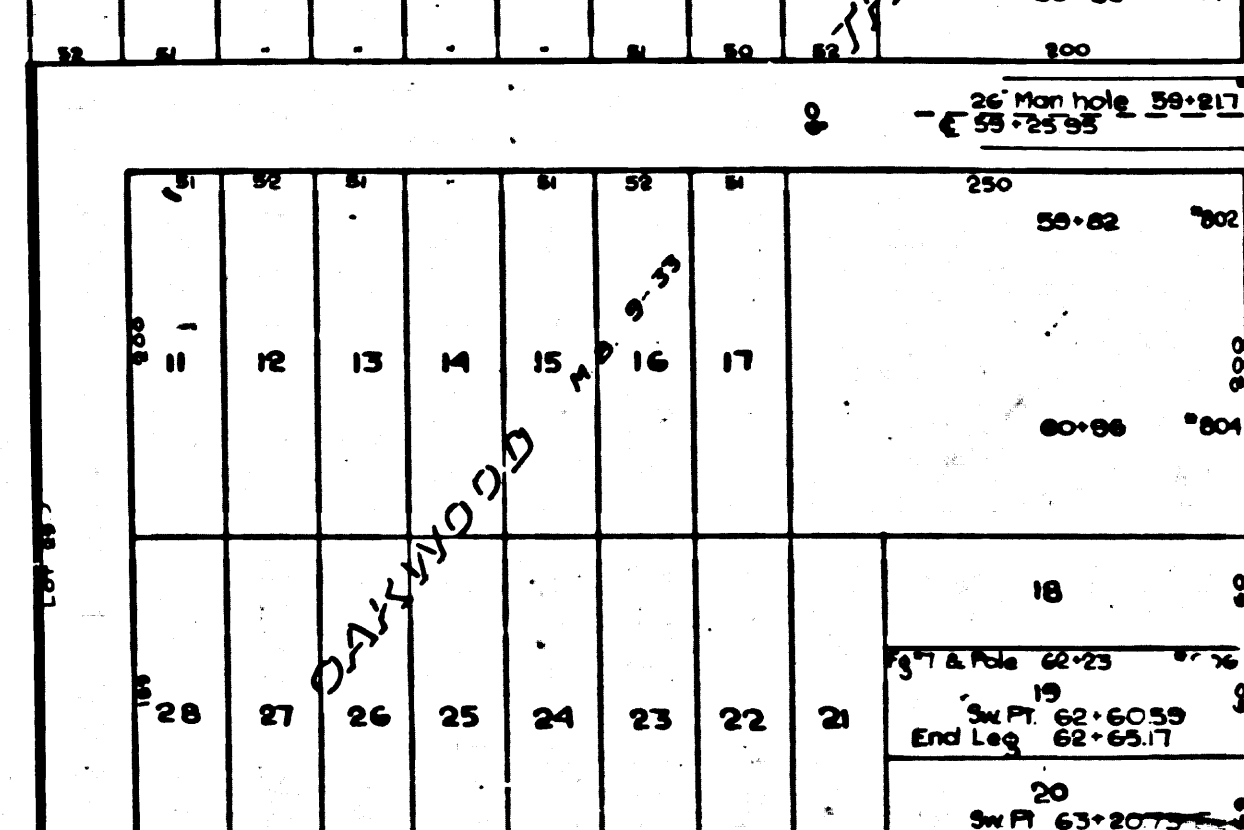
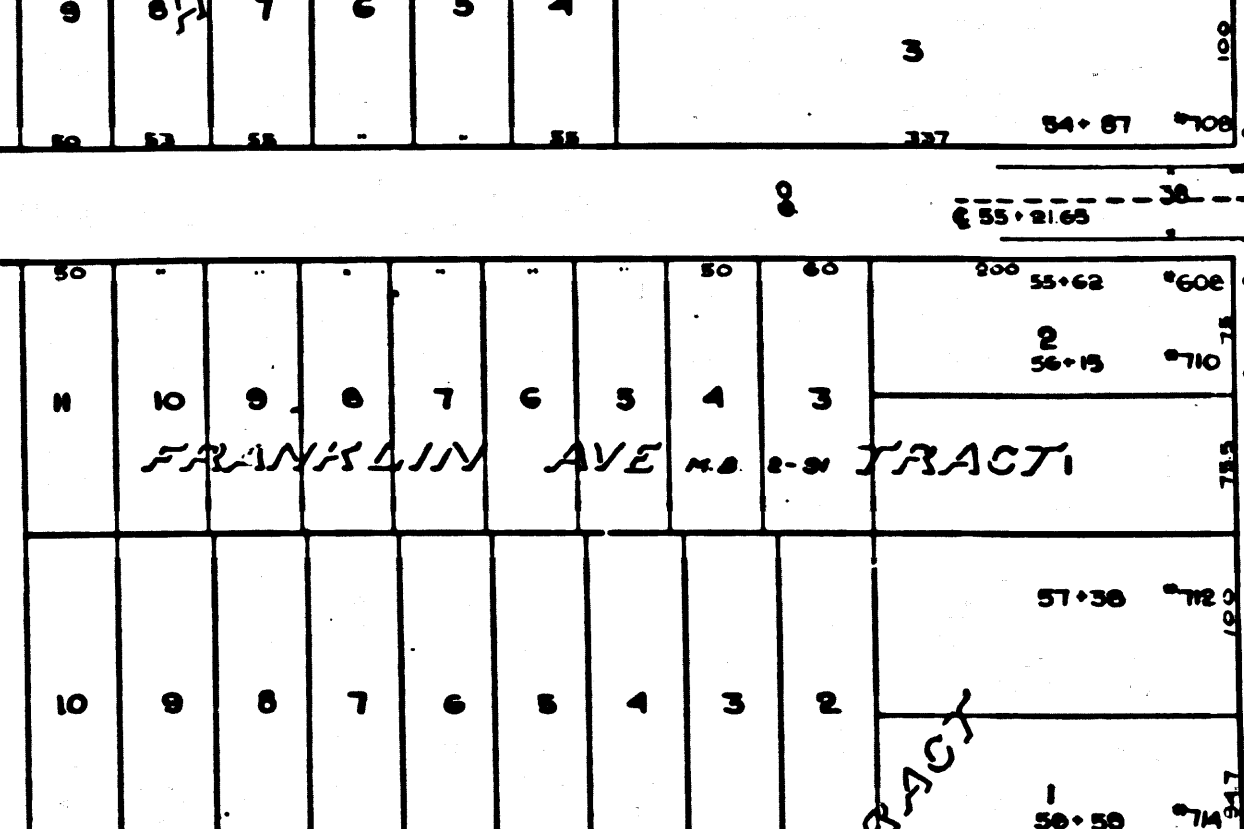
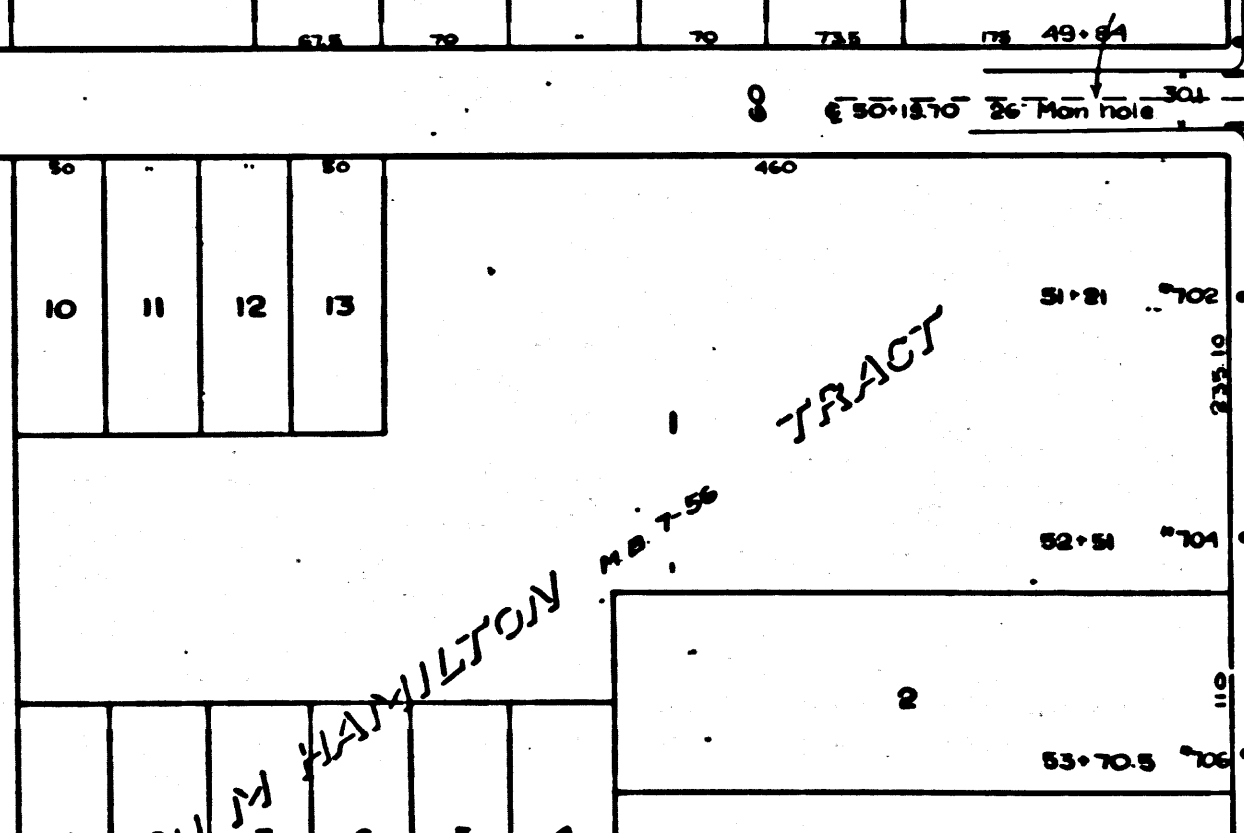
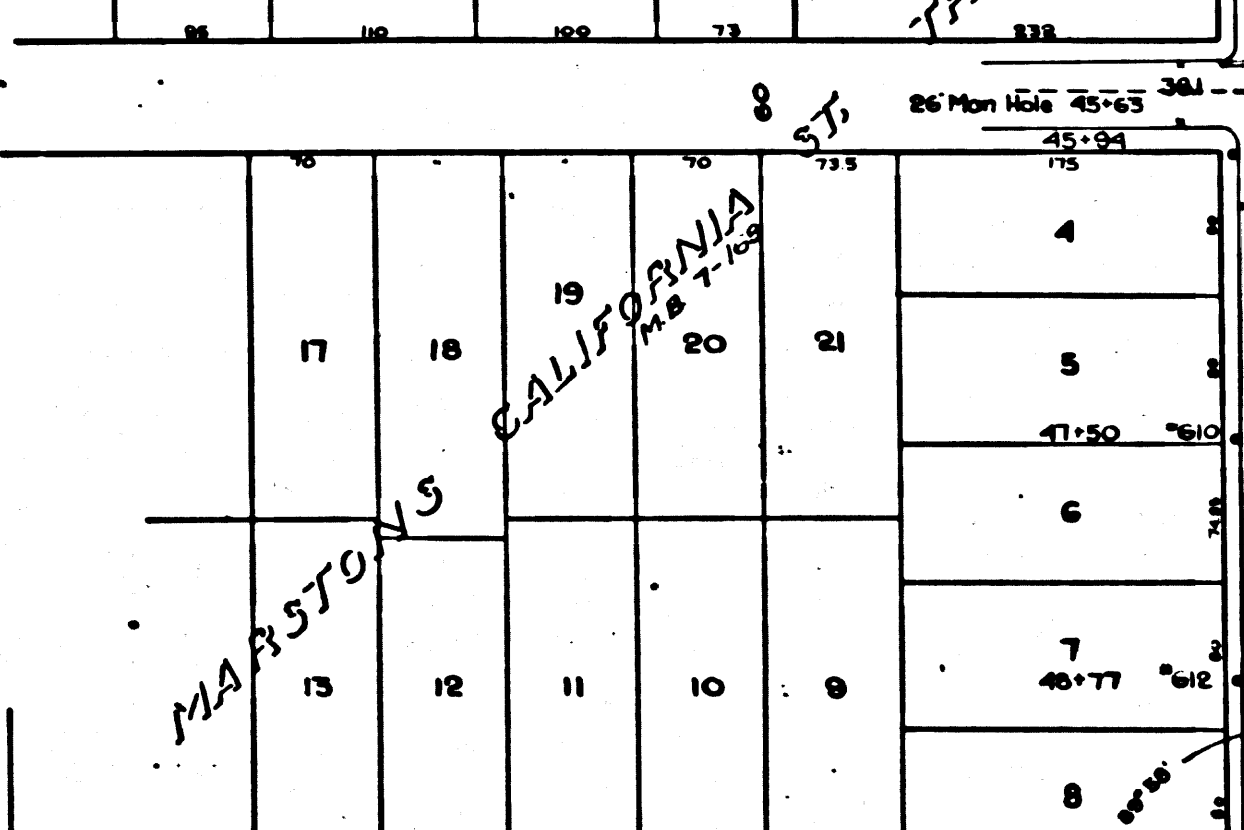
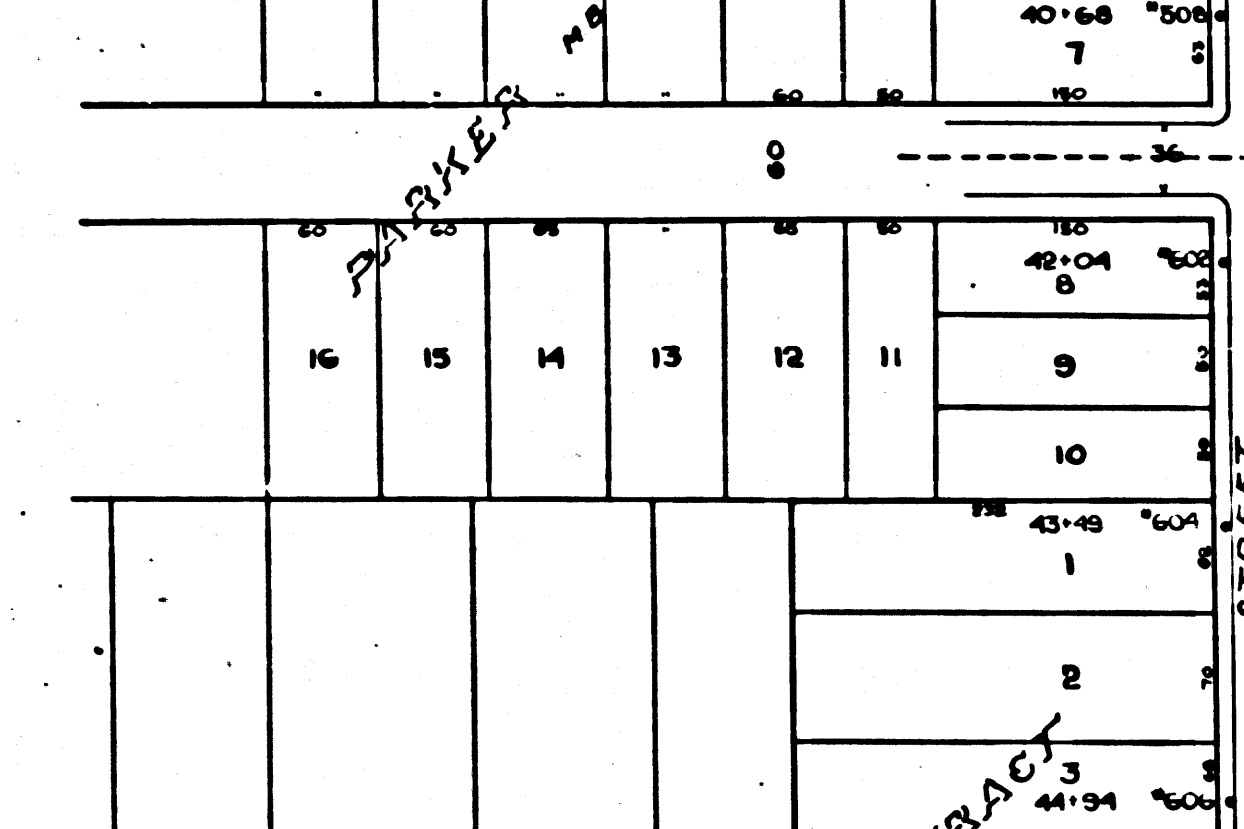
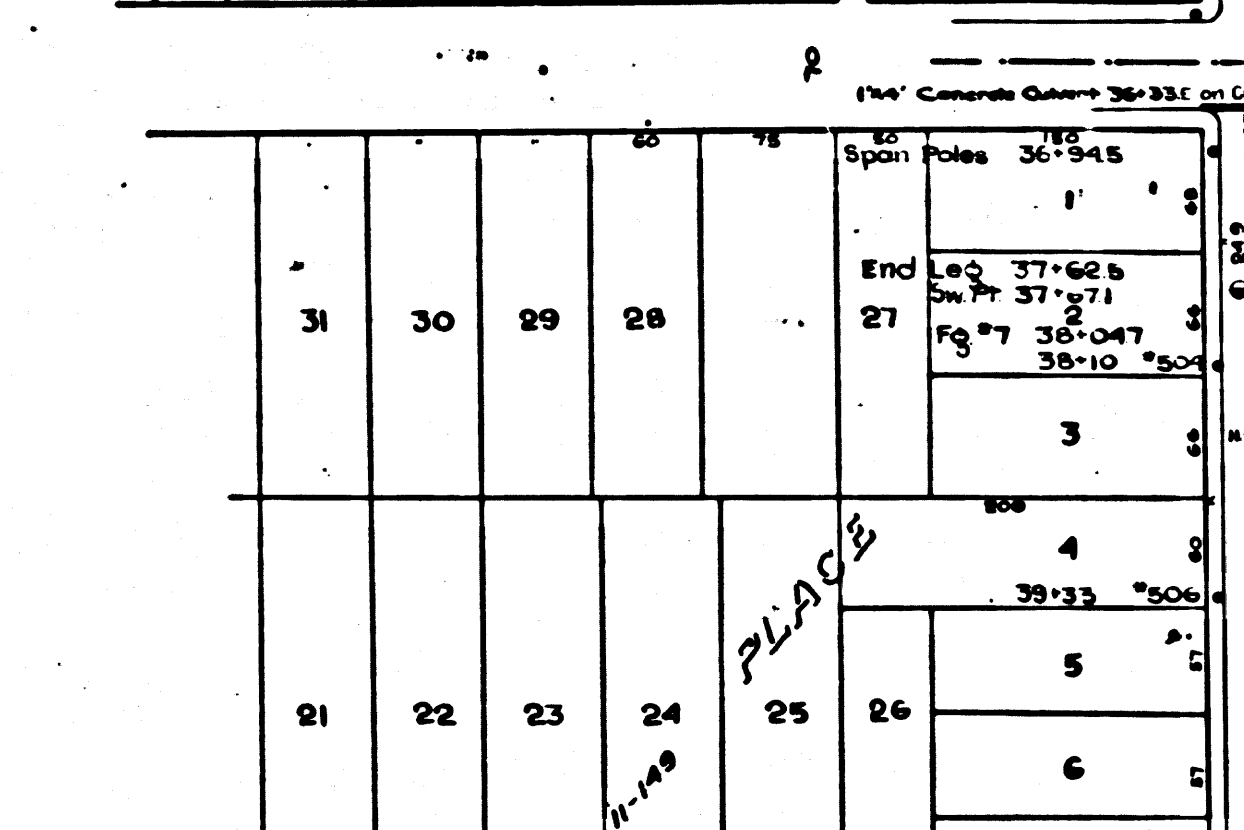
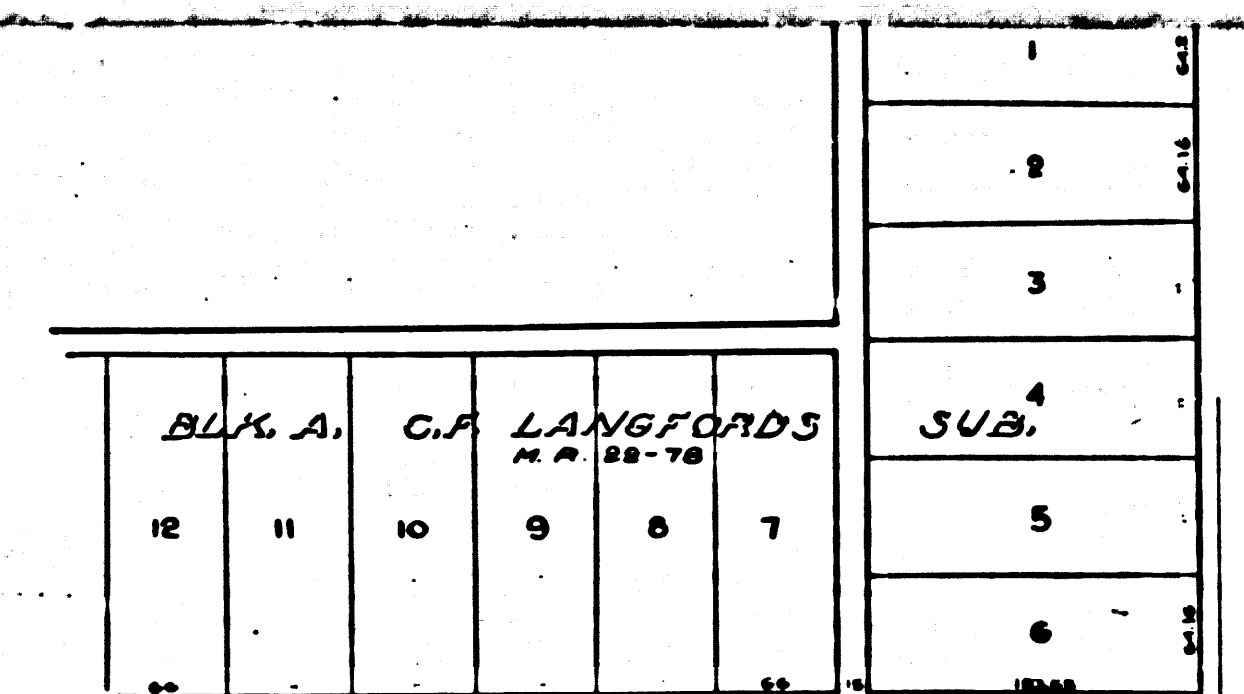
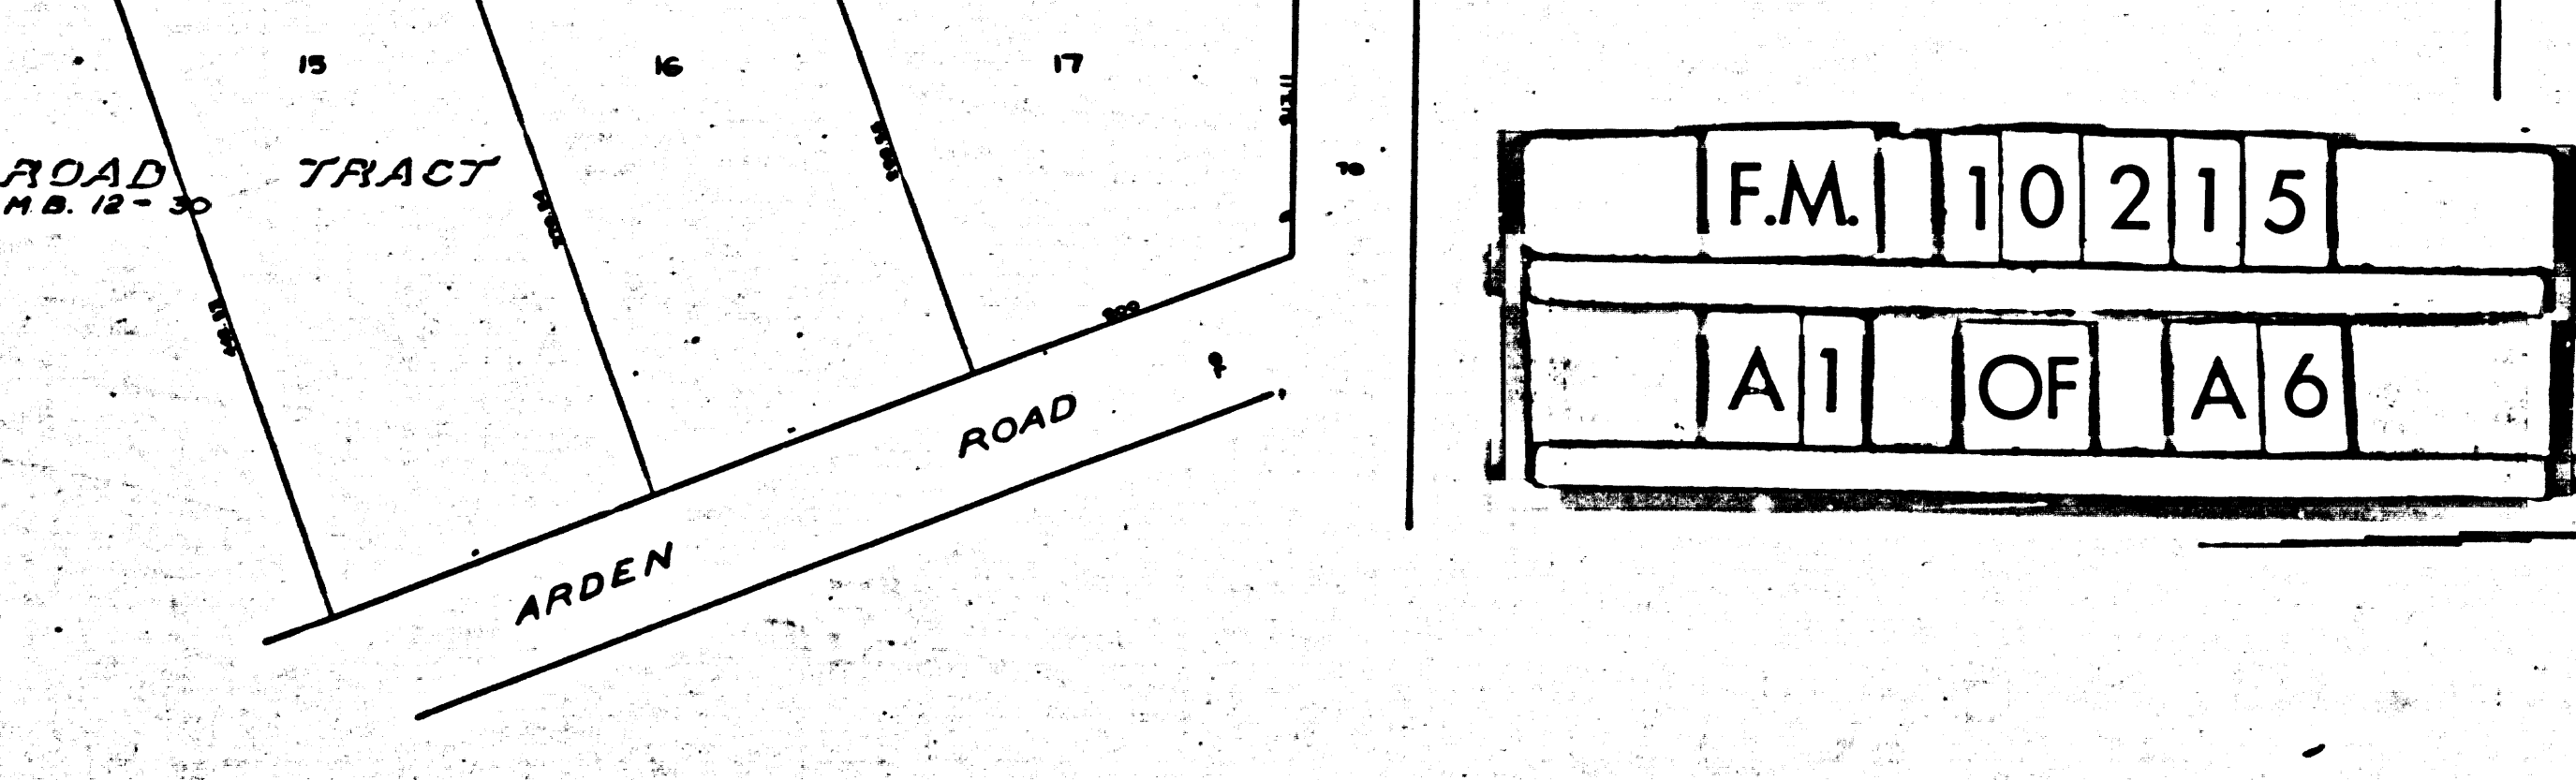
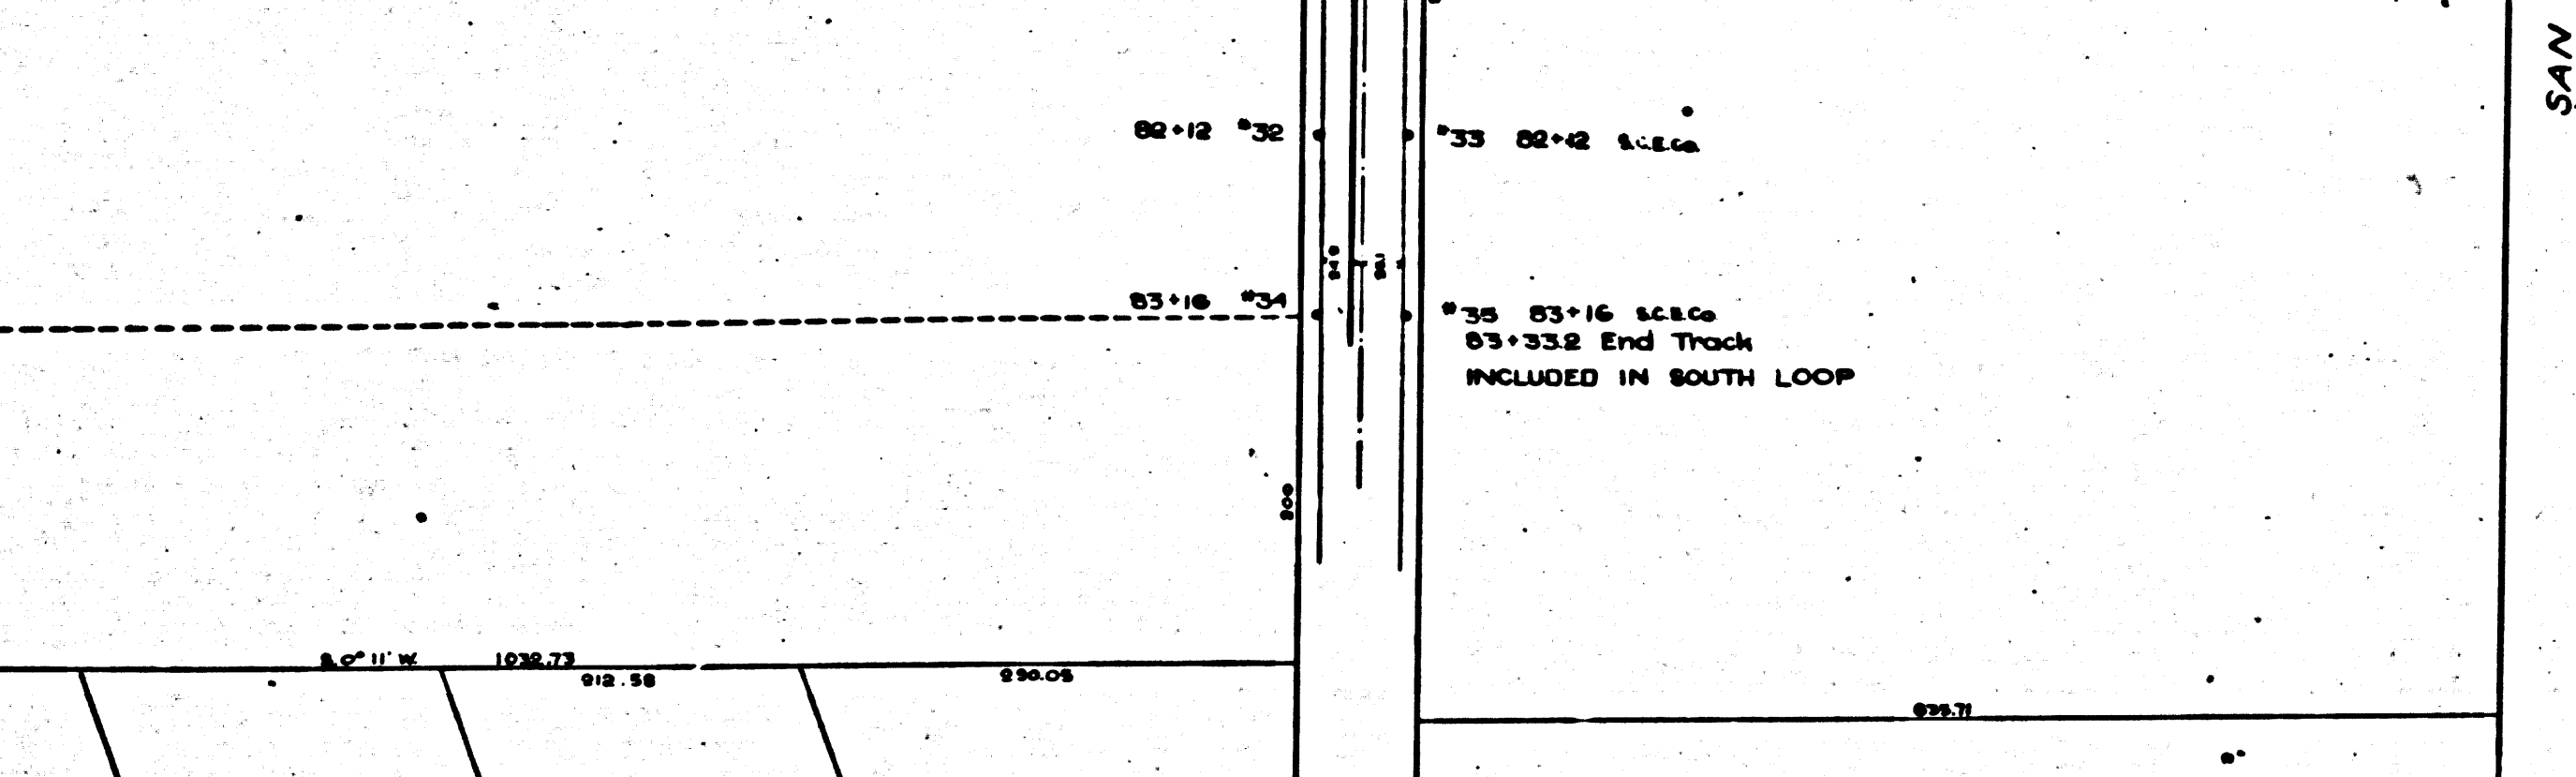
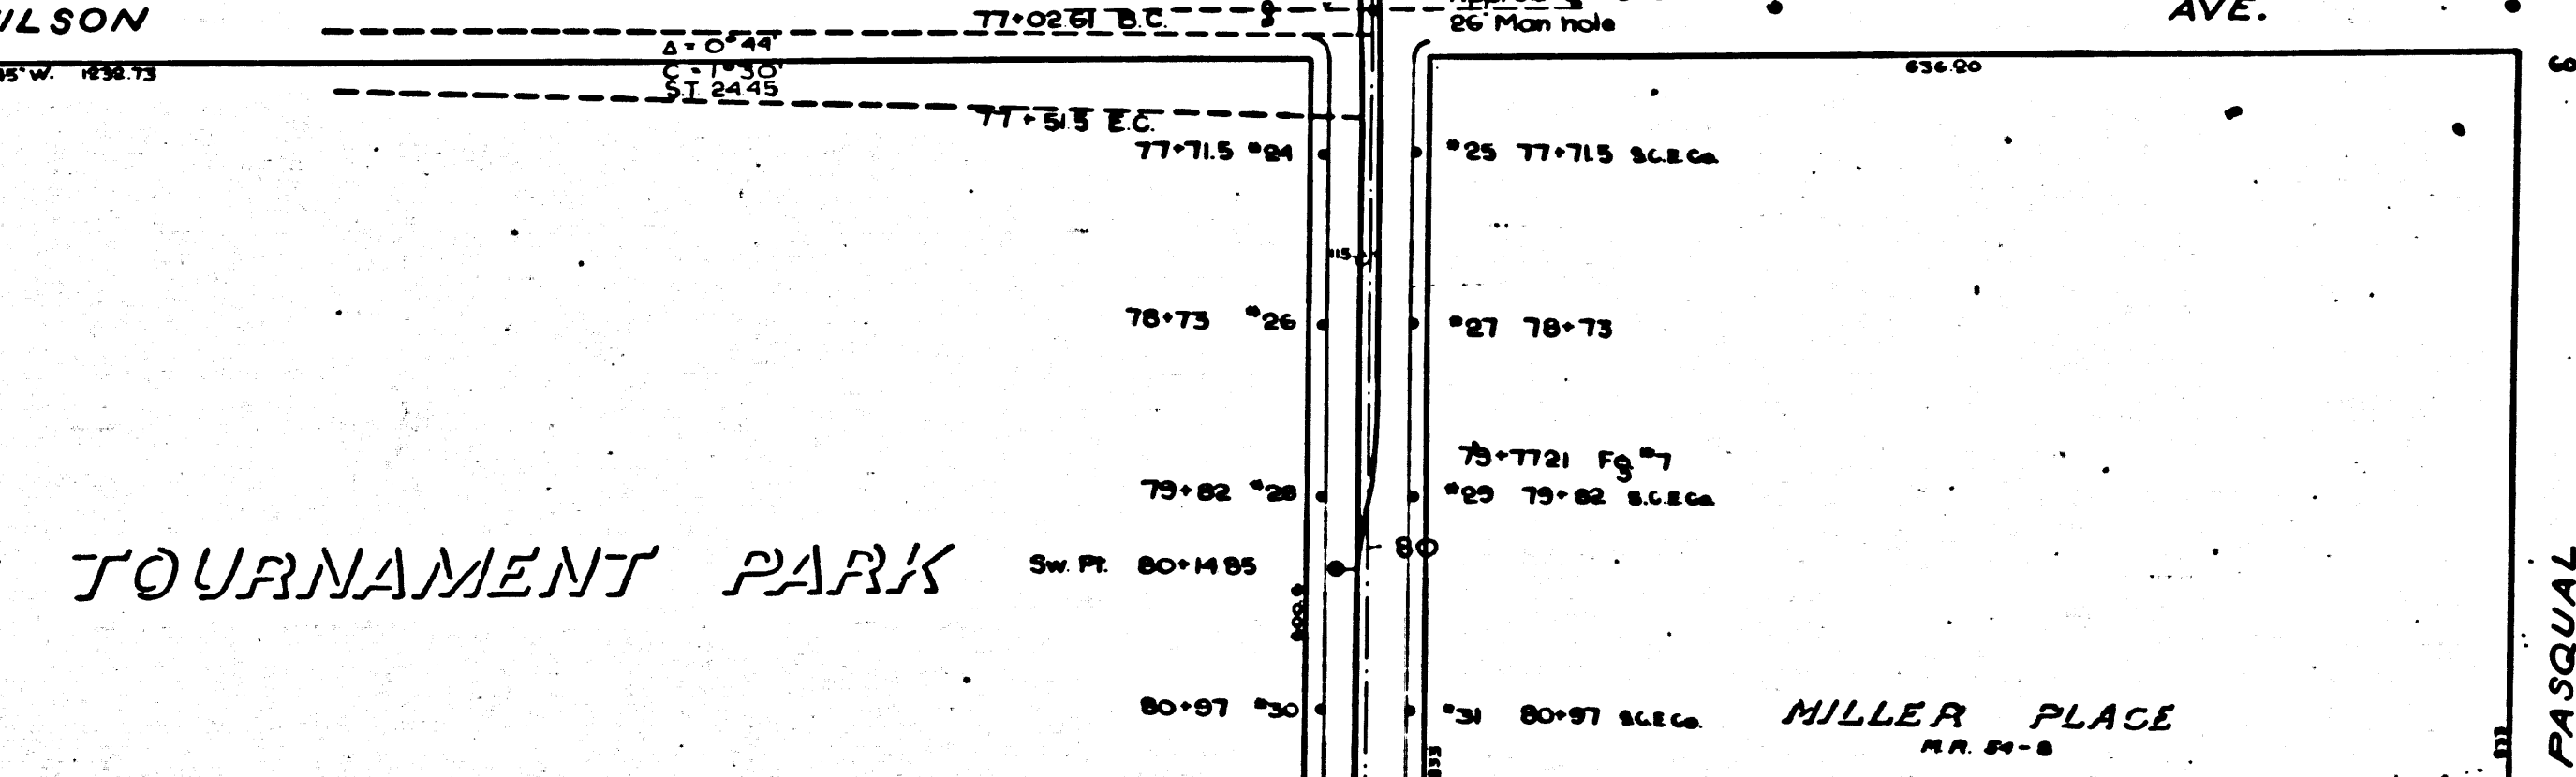
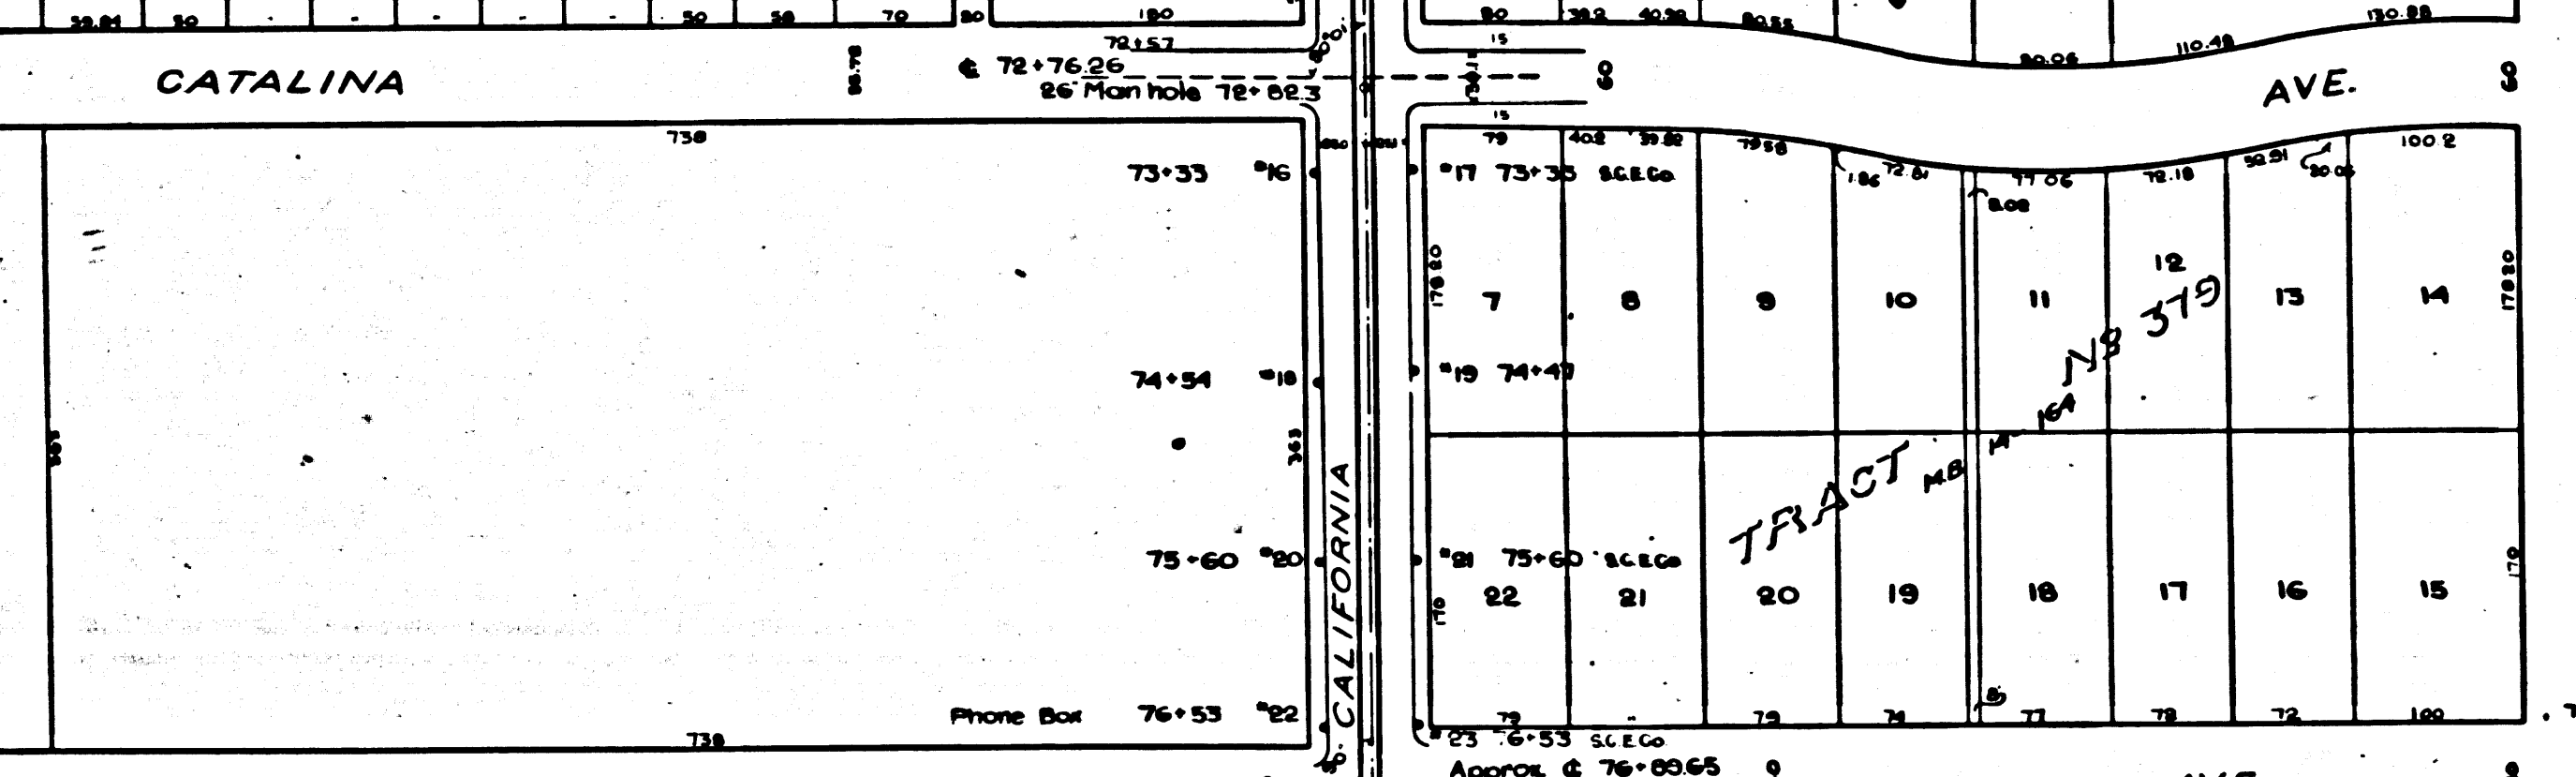
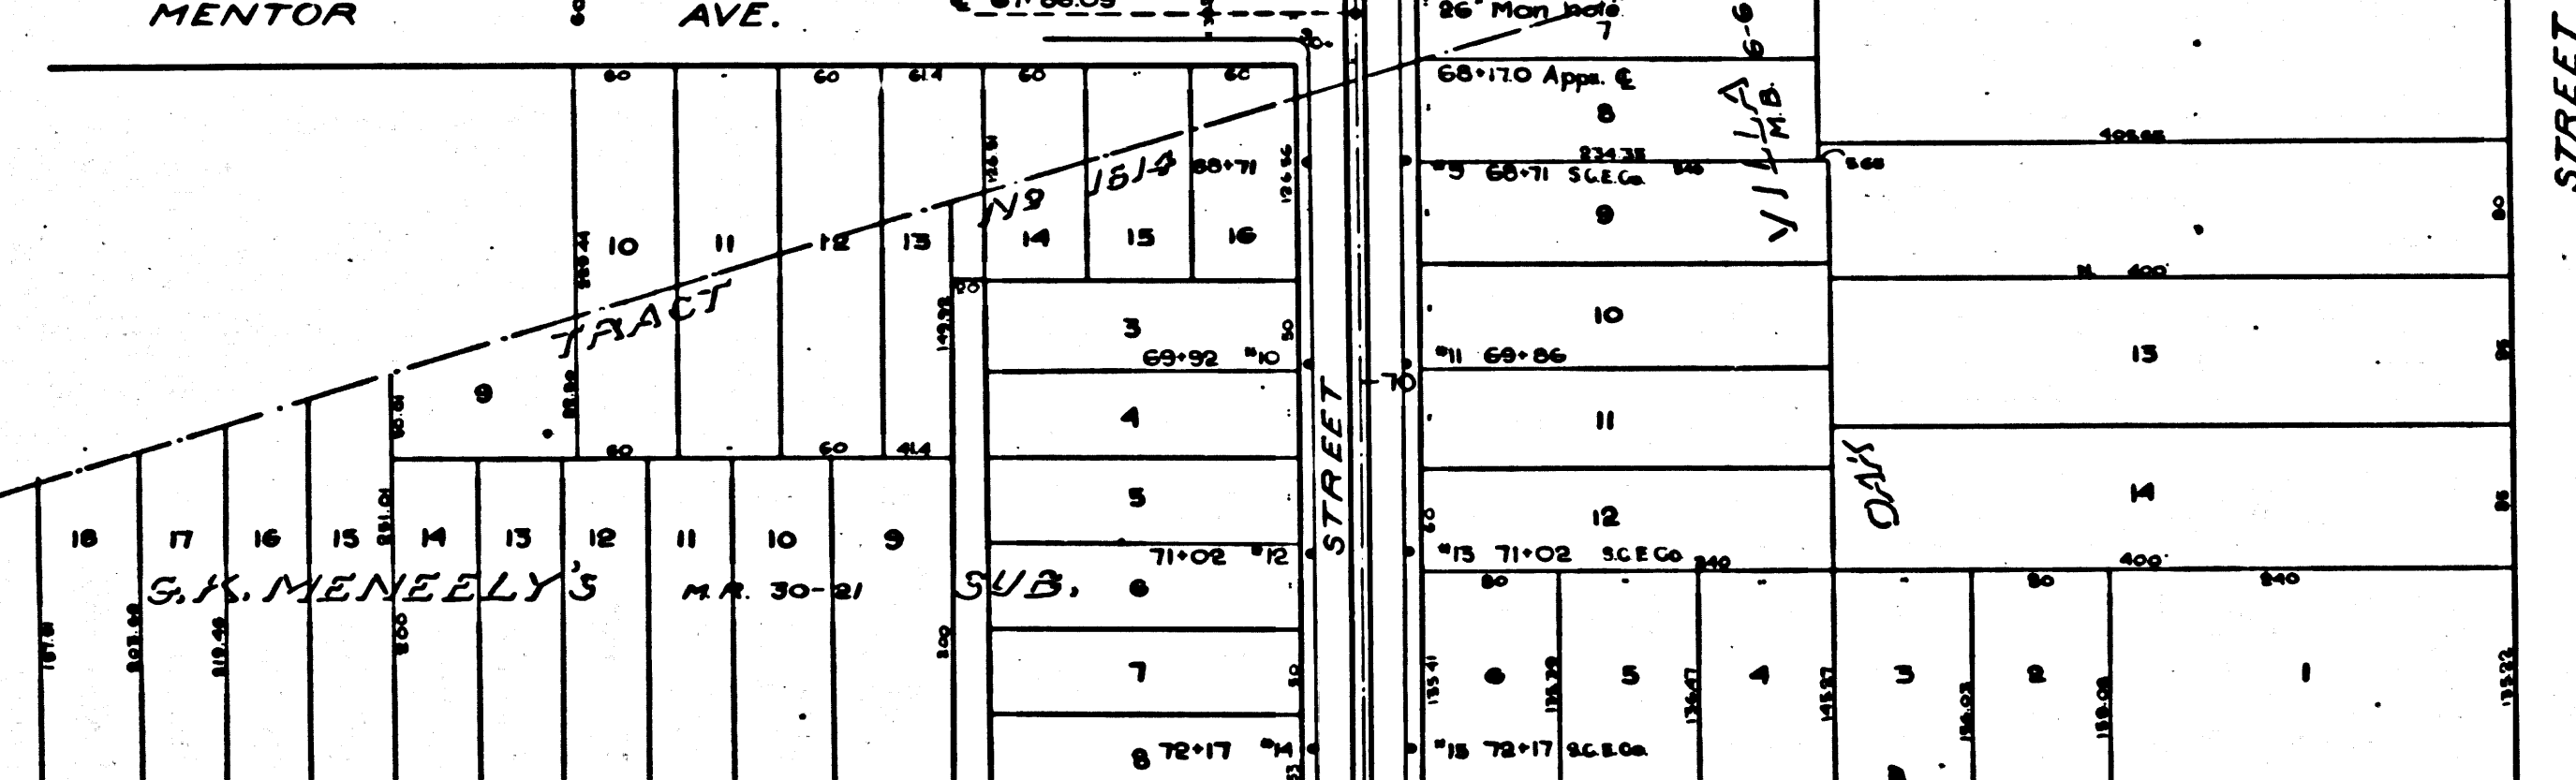
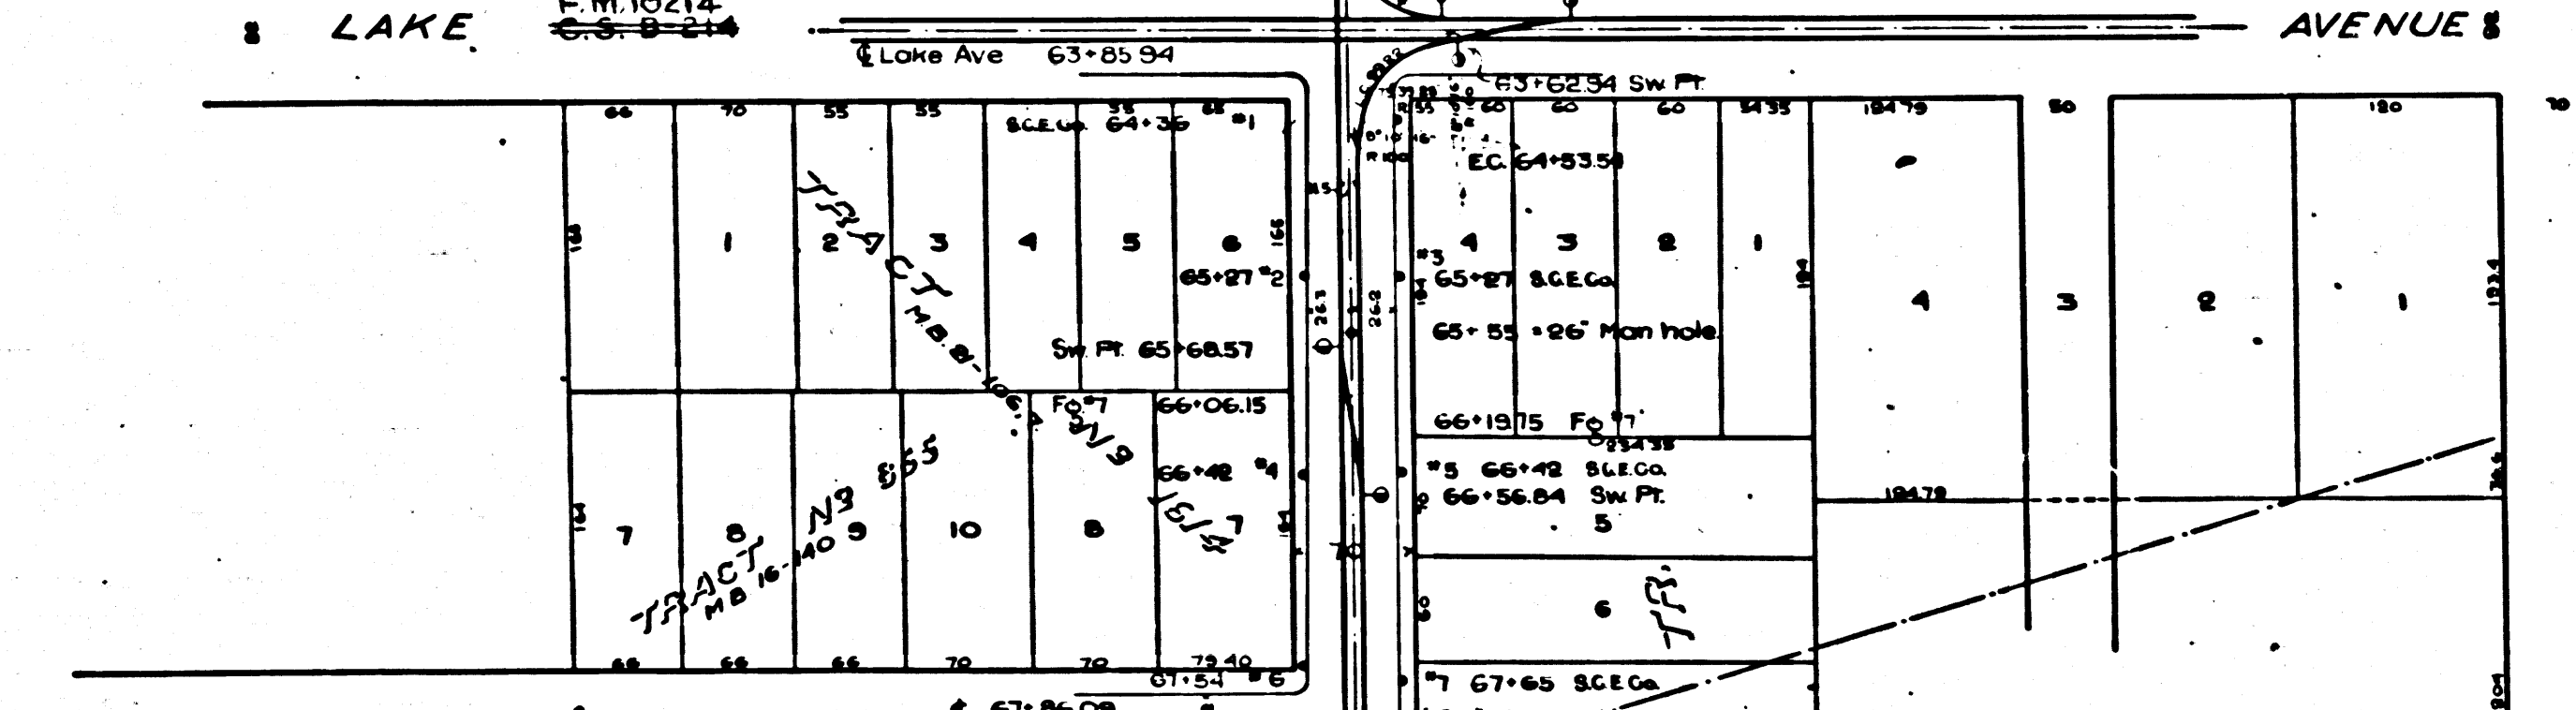



MARGINAL MAP
OF CONTINUATION OF CALIFORNIA STREET

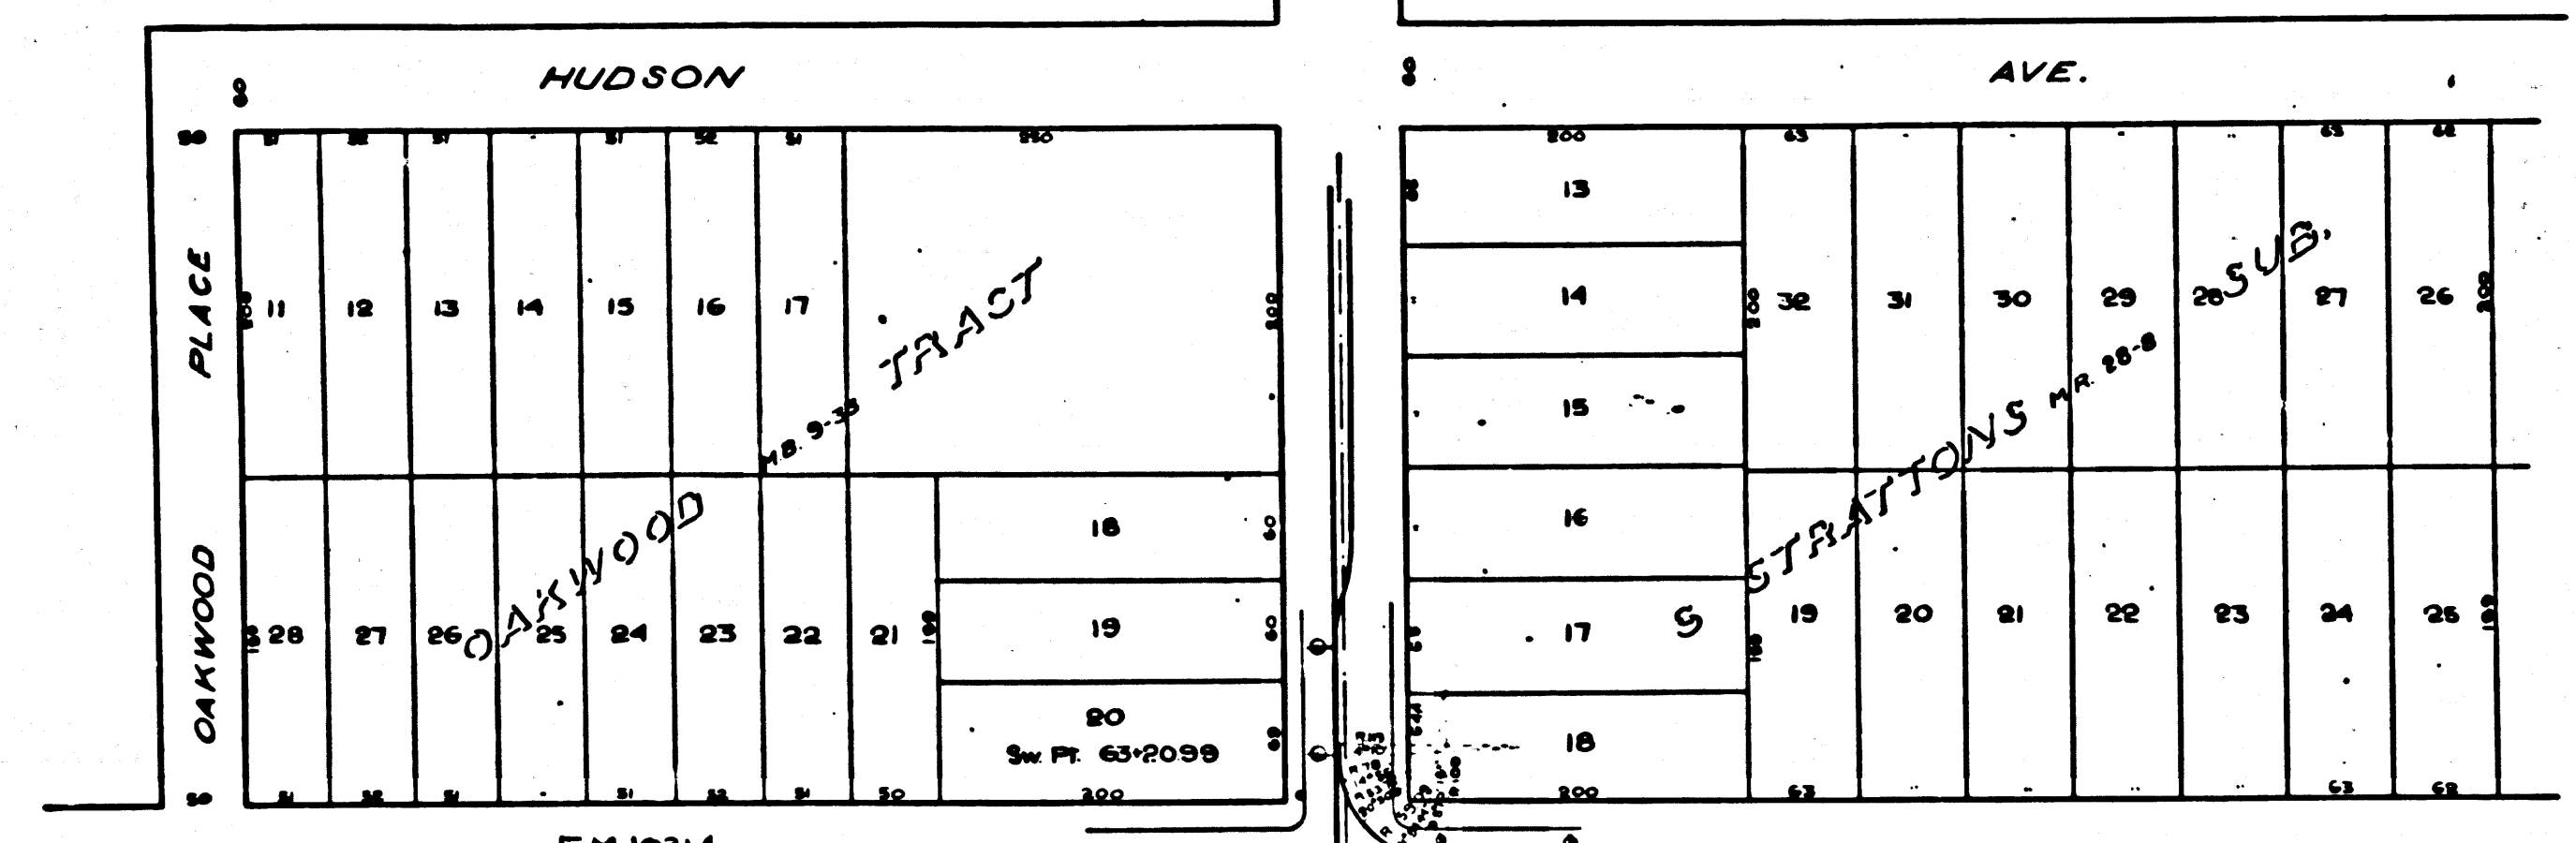


F.M. 10215
A1 OF A6


SEE MARGINAL MAP
FOR CONTINUATION OF CALIFORNIA ST.

 


 

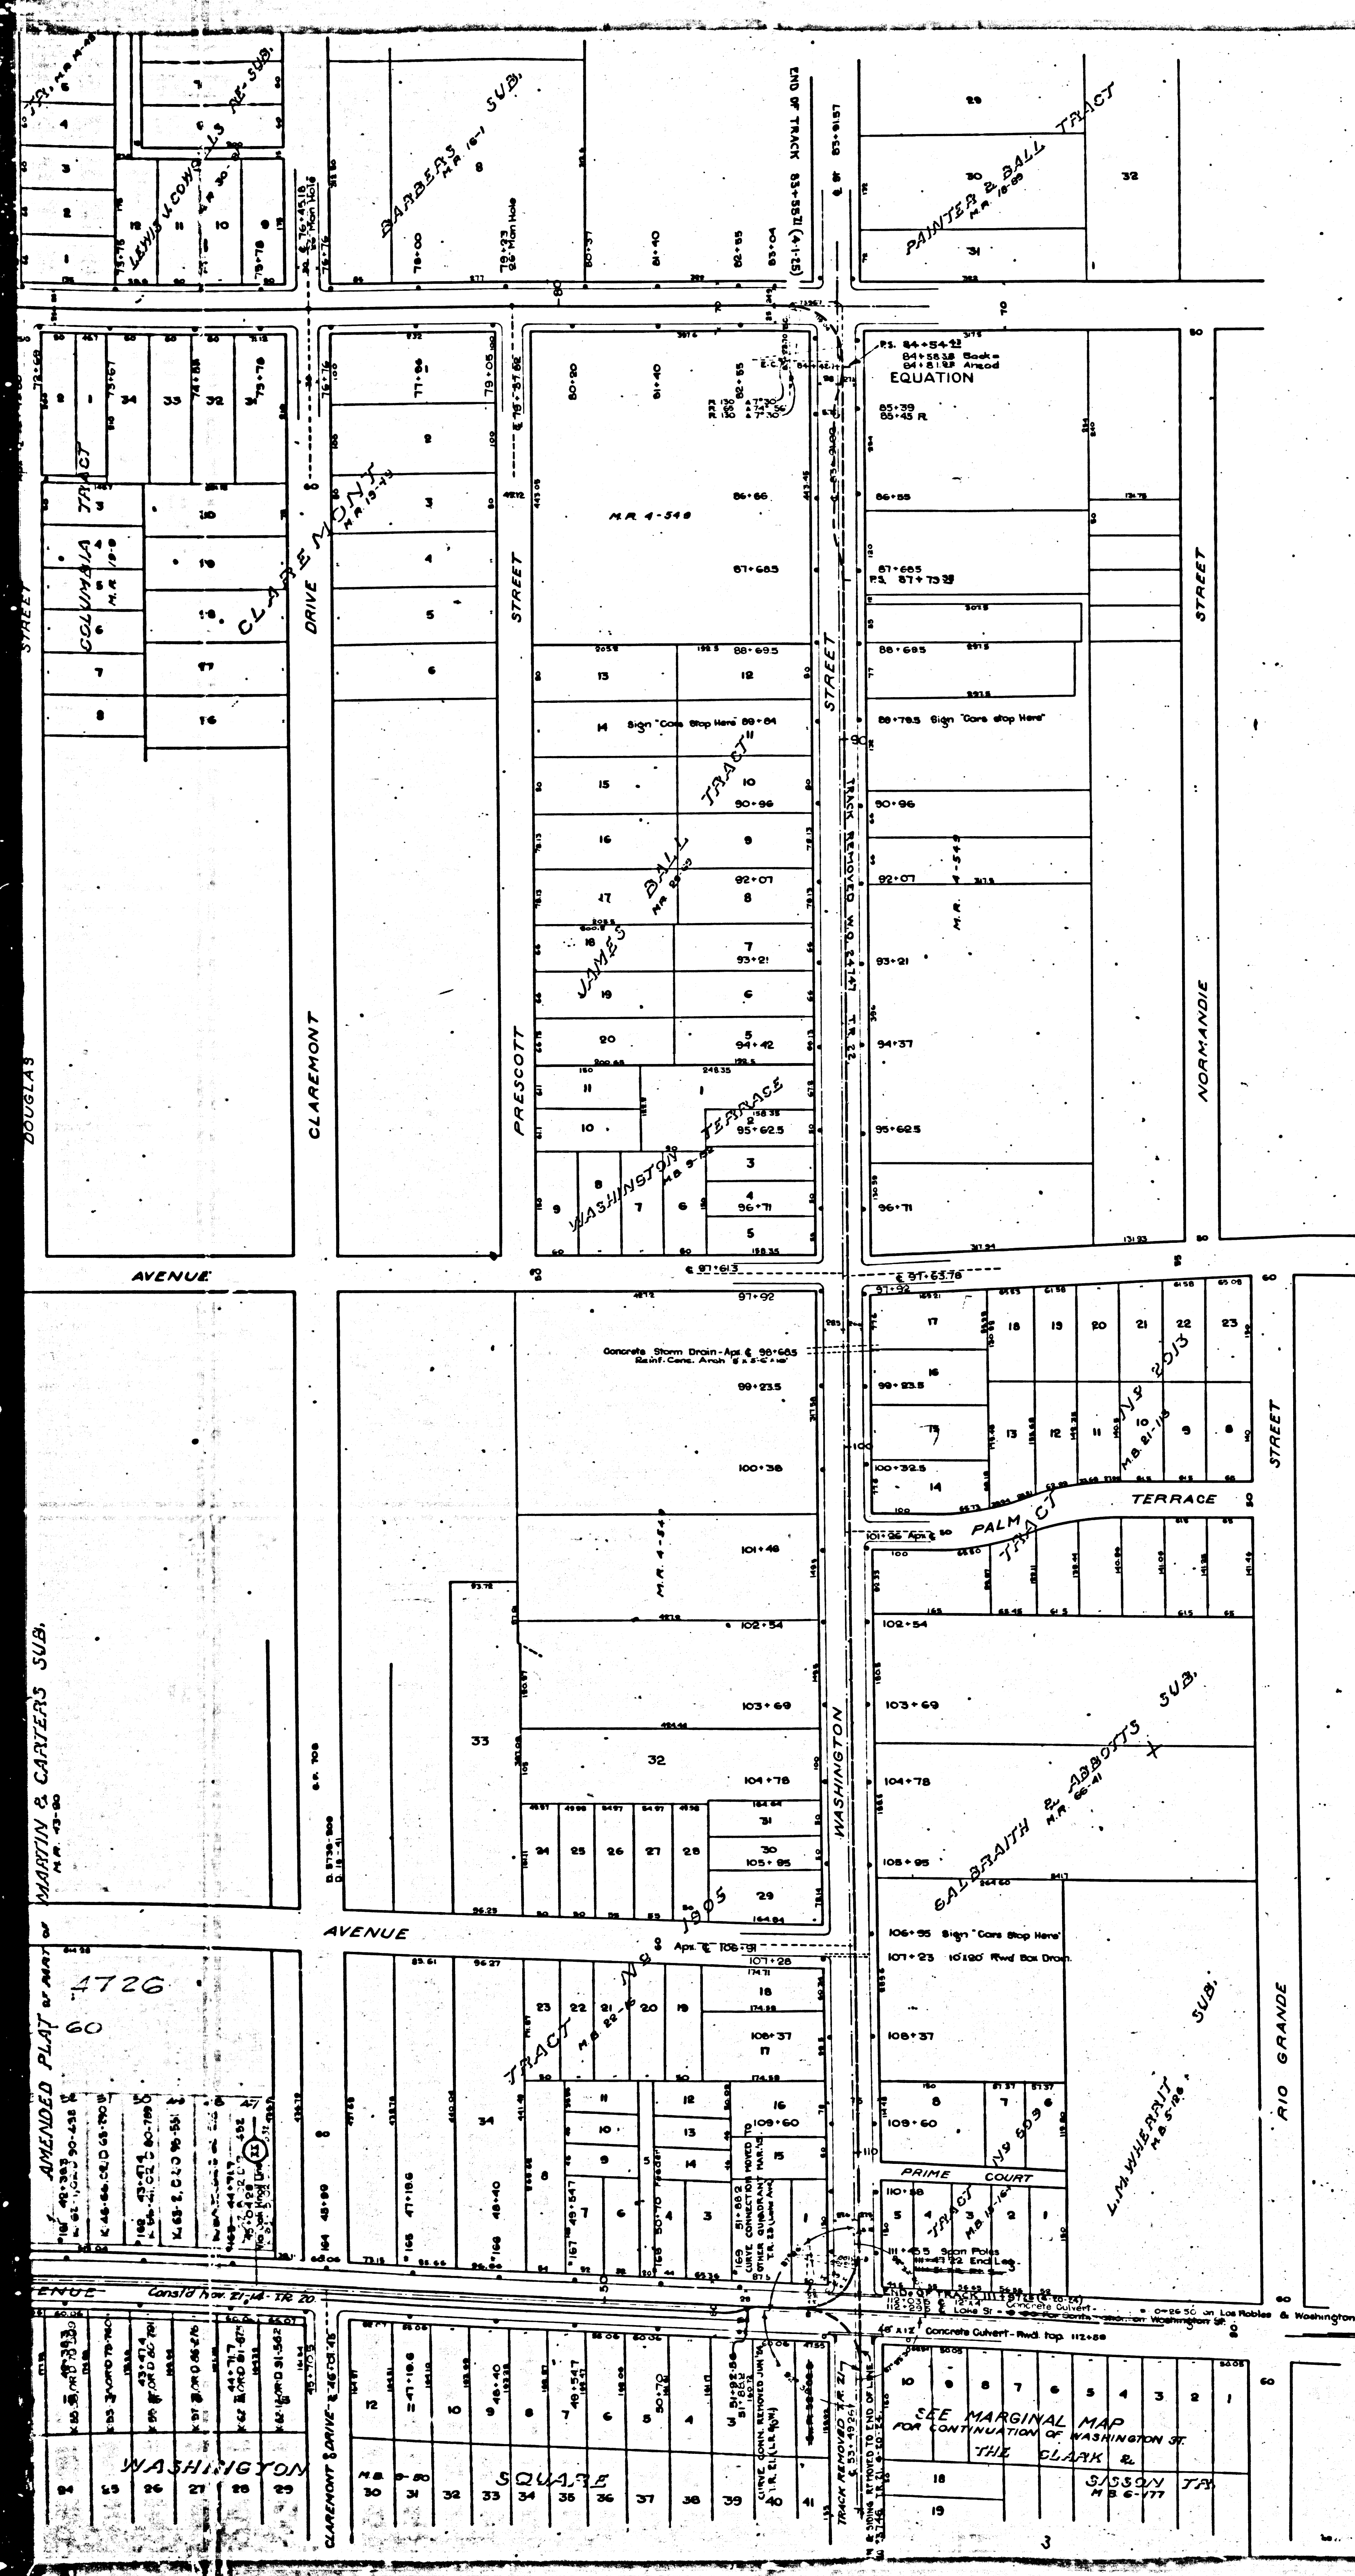


MARGINAL MAP
OF CONTINUATION OF WASHINGTON ST

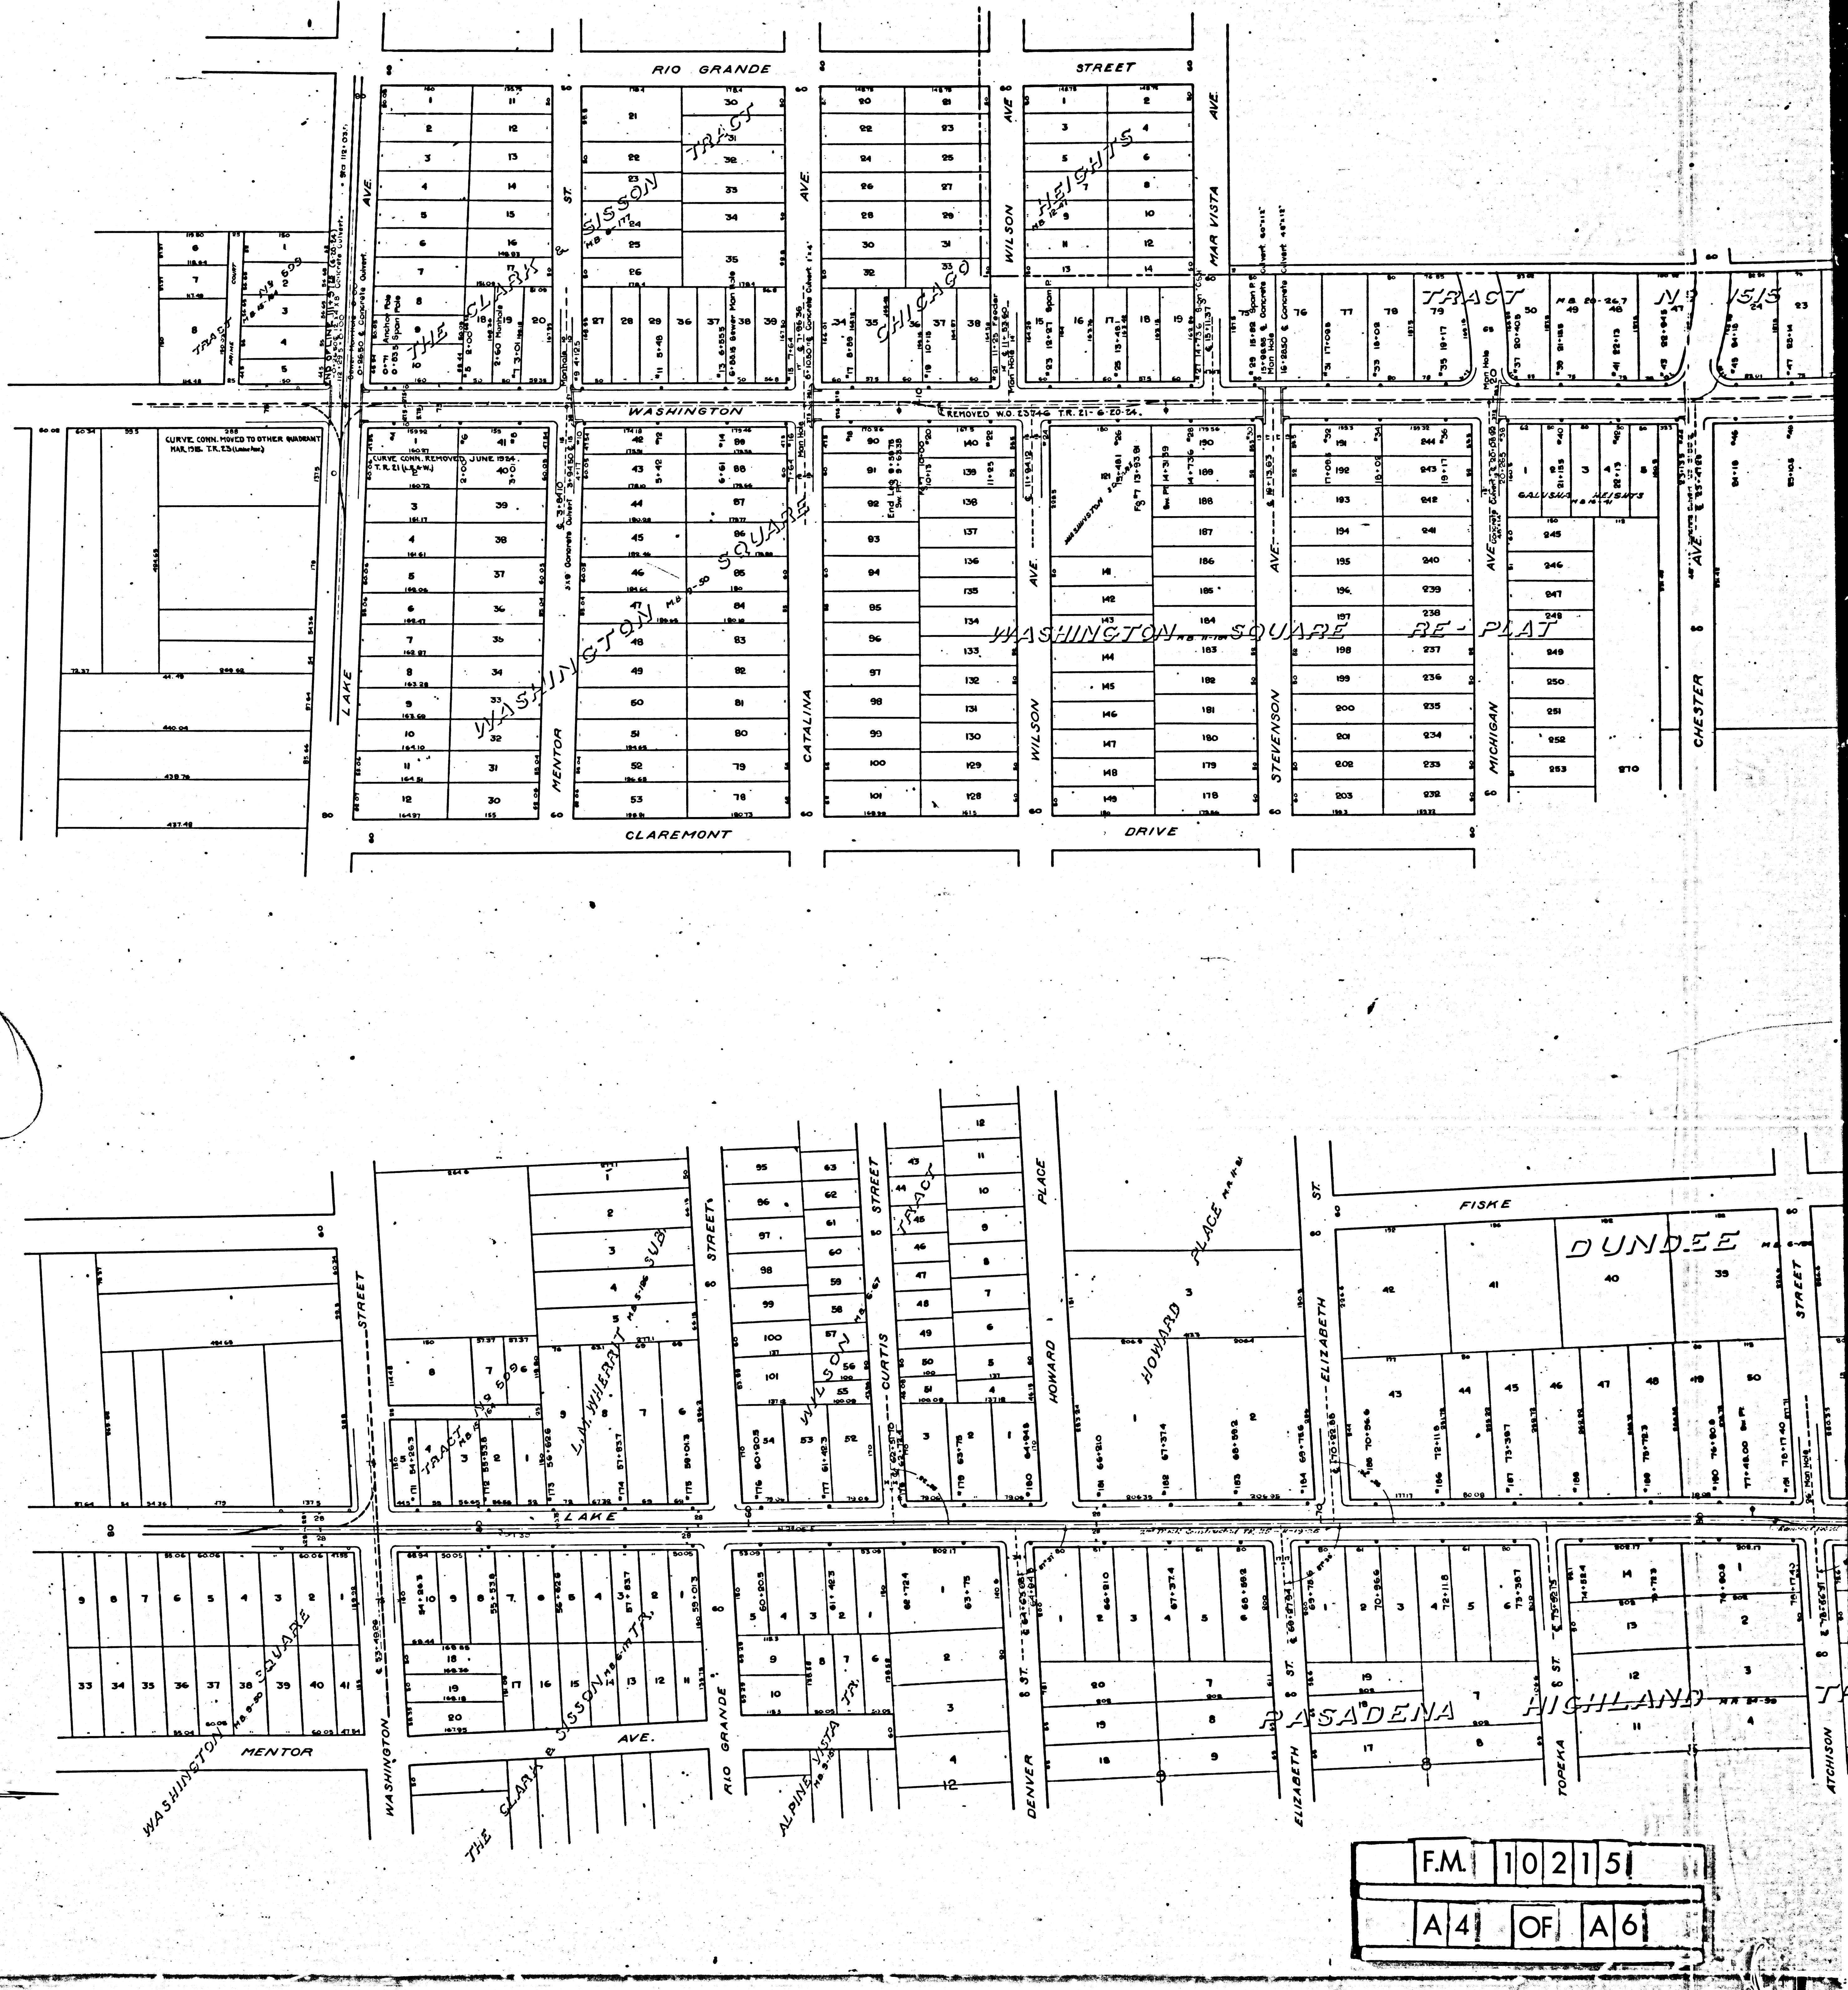


 

SCHEDULE OF REAL ESTATE TITLES LAKE AVE. LINE									
Plat No.	Description	Area	Acres	Owner	Grantor	Area	Acres	Remarks	
400	The N. 60' of the 3.25 A. of Lake A. 3.40 of Altadena	0.65	0.019	Arthur L. Haven		0.65	0.019	See Map No. 10, 200.	


FM 10215
A5 OF A6

 

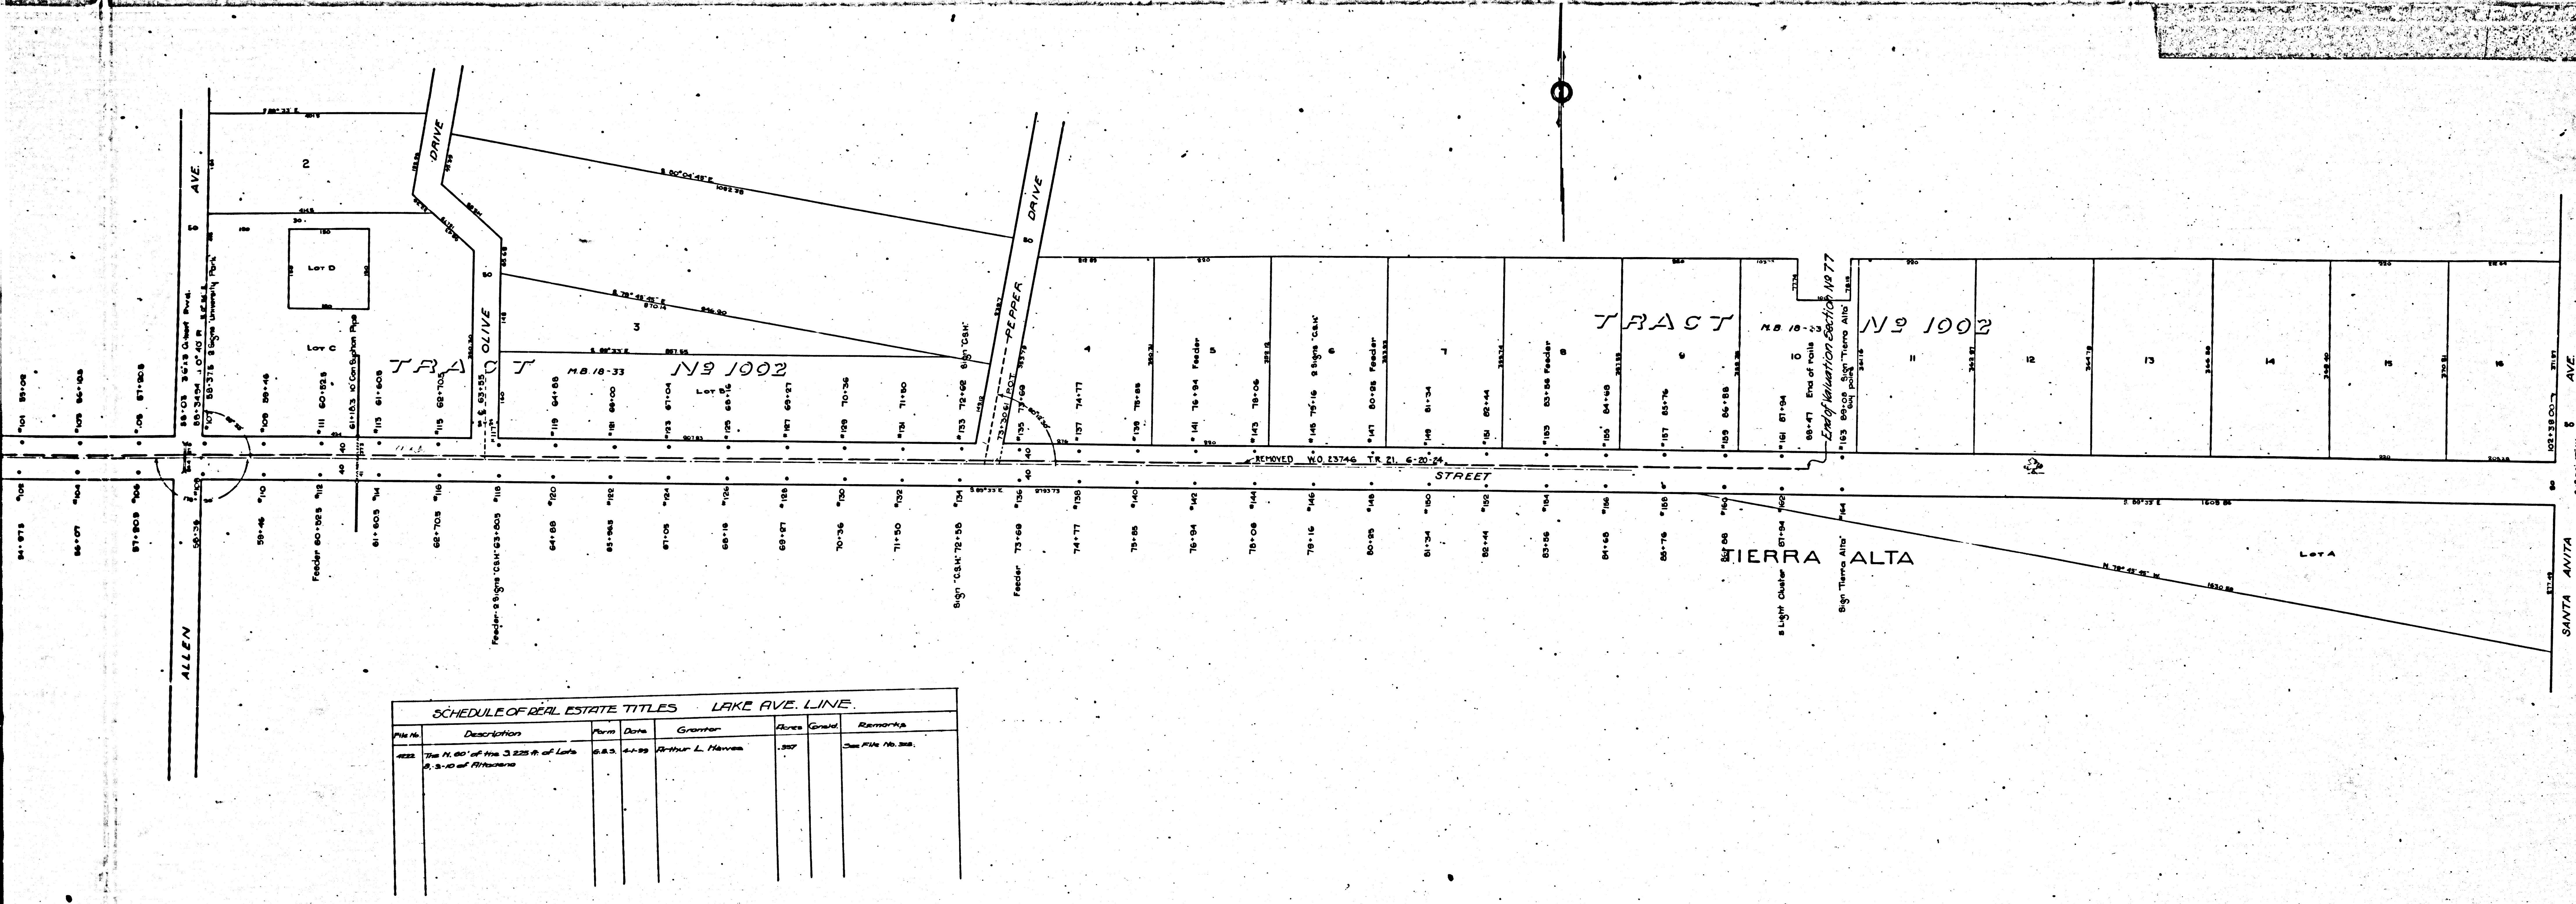

SCHEDULE OF REAL ESTATE TITLES LAKE AVE. LINE.

File No.	Description	Form	Date	Grantor	Acres	Grantee	Remarks
422	The N. 60' of the S. 225 ft. of Lake Ave. 1/2-1/2 of the same	8-5	4-29	Arthur L. Hansen	1.207		See File No. 388.

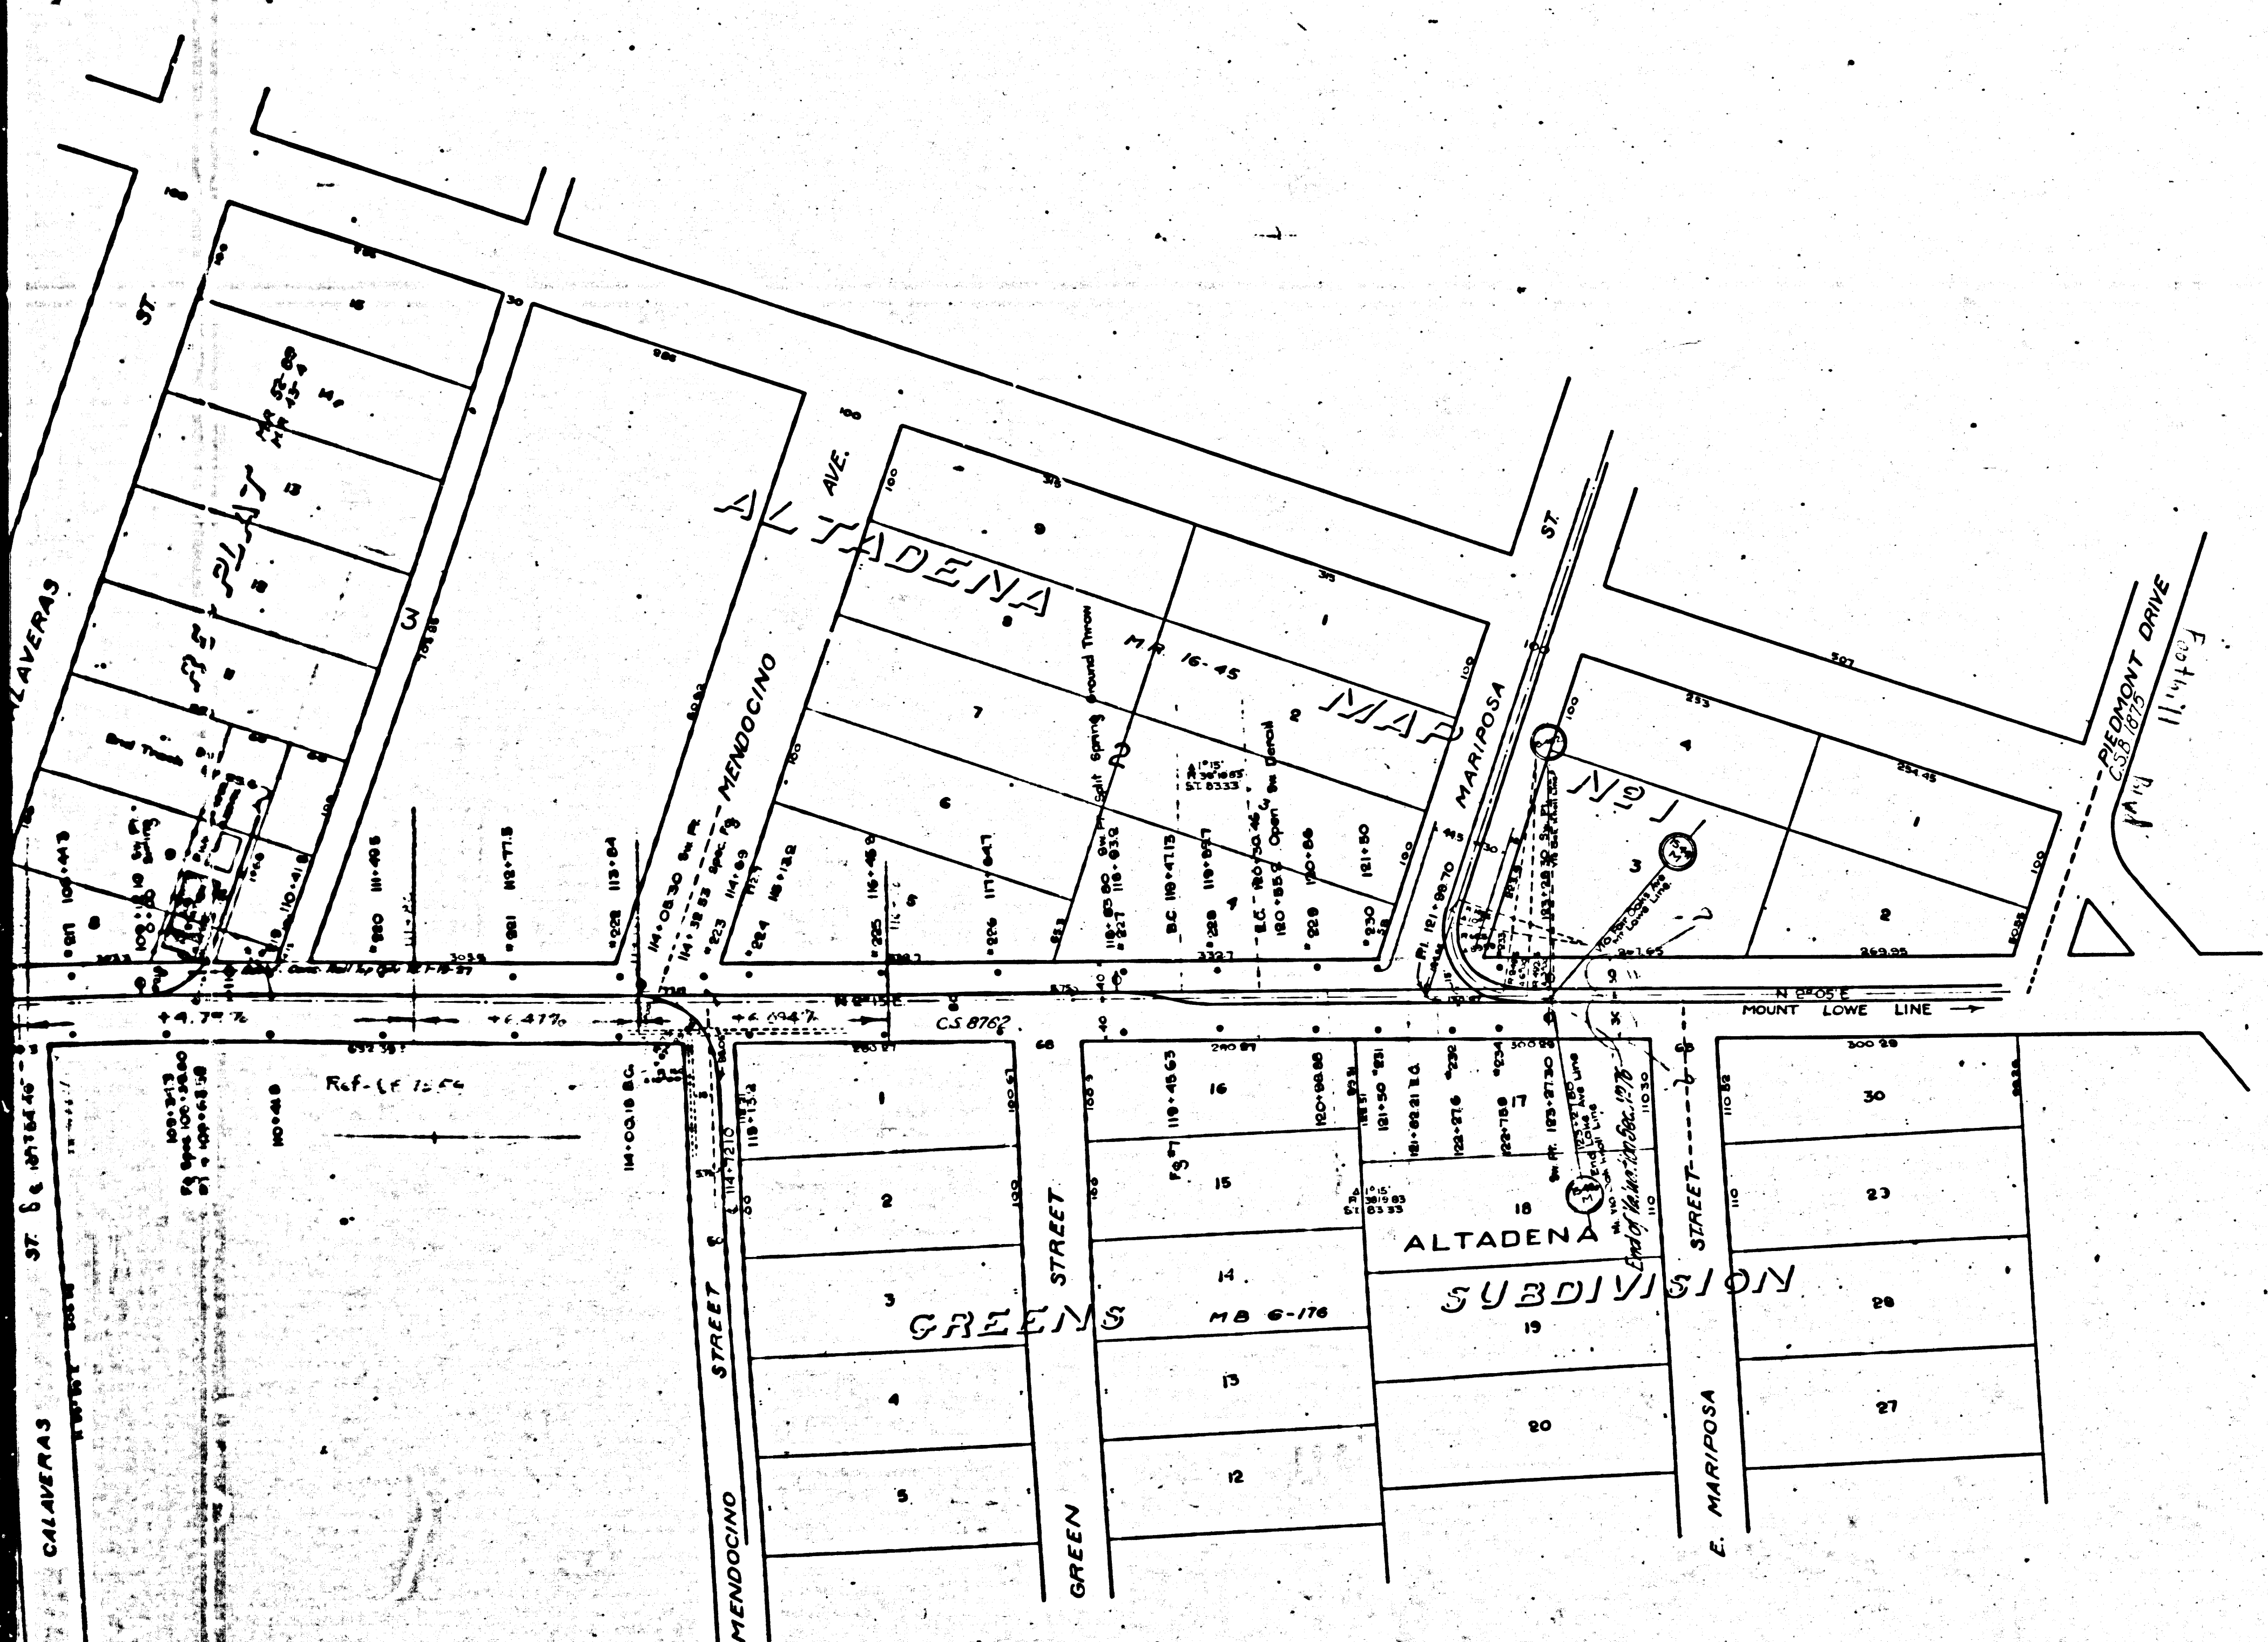

VALUATION SECTIONS Nos. 81, 80, 77 & 76
 PACIFIC ELECTRIC RAILWAY CO.
 MAP OF
PASADENA CITY LINES
 SOUTH LOOP
 FROM LOS ROBLES AVE. & COLORADO ST. VIA CALIFORNIA ST. TO LAKE AVE. & COLORADO ST.
 NORTH LOOP
 FROM LOS ROBLES AVE. & COLORADO ST. VIA VILLA ST. TO LAKE AVE. & COLORADO ST.
 LOS ROBLES AVE. & WASHINGTON ST.
 FROM LOS ROBLES AVE. & VILLA ST. TO END OF LINE ON WASHINGTON ST. 135' WEST OF SANTA ANITA AVE.
 LAKE AVENUE
 FROM VILLA ST. & LAKE AVE. TO MARIPOSA AVE.

SCALE
 one inch = 100 Feet.
 Index
 88
 88

NOTE -
 Mile Posts indicate distances from a point in the Center Line of Main Street opposite entrance to Pacific Electric Railway Company's Depot of South and Main streets, Los Angeles.

State of California ss
 County of Los Angeles
 We, the undersigned officers of the Pacific Electric Railway Company do hereby certify that this map is a true and correct map of the Pacific Electric Railway Company's South Loop - North Loop - Los Robles Ave. & Washington St. and Lake Ave. Lines being a part of Pasadena City Lines.

Attest:

 Secretary

 Chief Engineer

Corporate Seal

Subscribed & sworn to before me this _____ day of _____

Notary Seal:

 Notary Public in and for the County of Los Angeles, State of California

NOTE: This map was filed in 1928 as authority for track data only

F.M. 10215
 A6 OF A6

PACIFIC ELECTRIC
 OFFICIAL CERTIFICATION
 CEV