

BLK 8
 BELVIDERE EQUATION TRACT
 BELVIDERE
 EL NIDO

OLIVE AVE.

WALNUT AVE.

CHERRY AVE.


OAK AVE.




CYPRESS AVE.

McDONALD BLK 11

10-35 AVE.


Table with 30 columns and 4 rows of lot numbers (e.g., 1-30, 31-60, 61-90, 91-120).

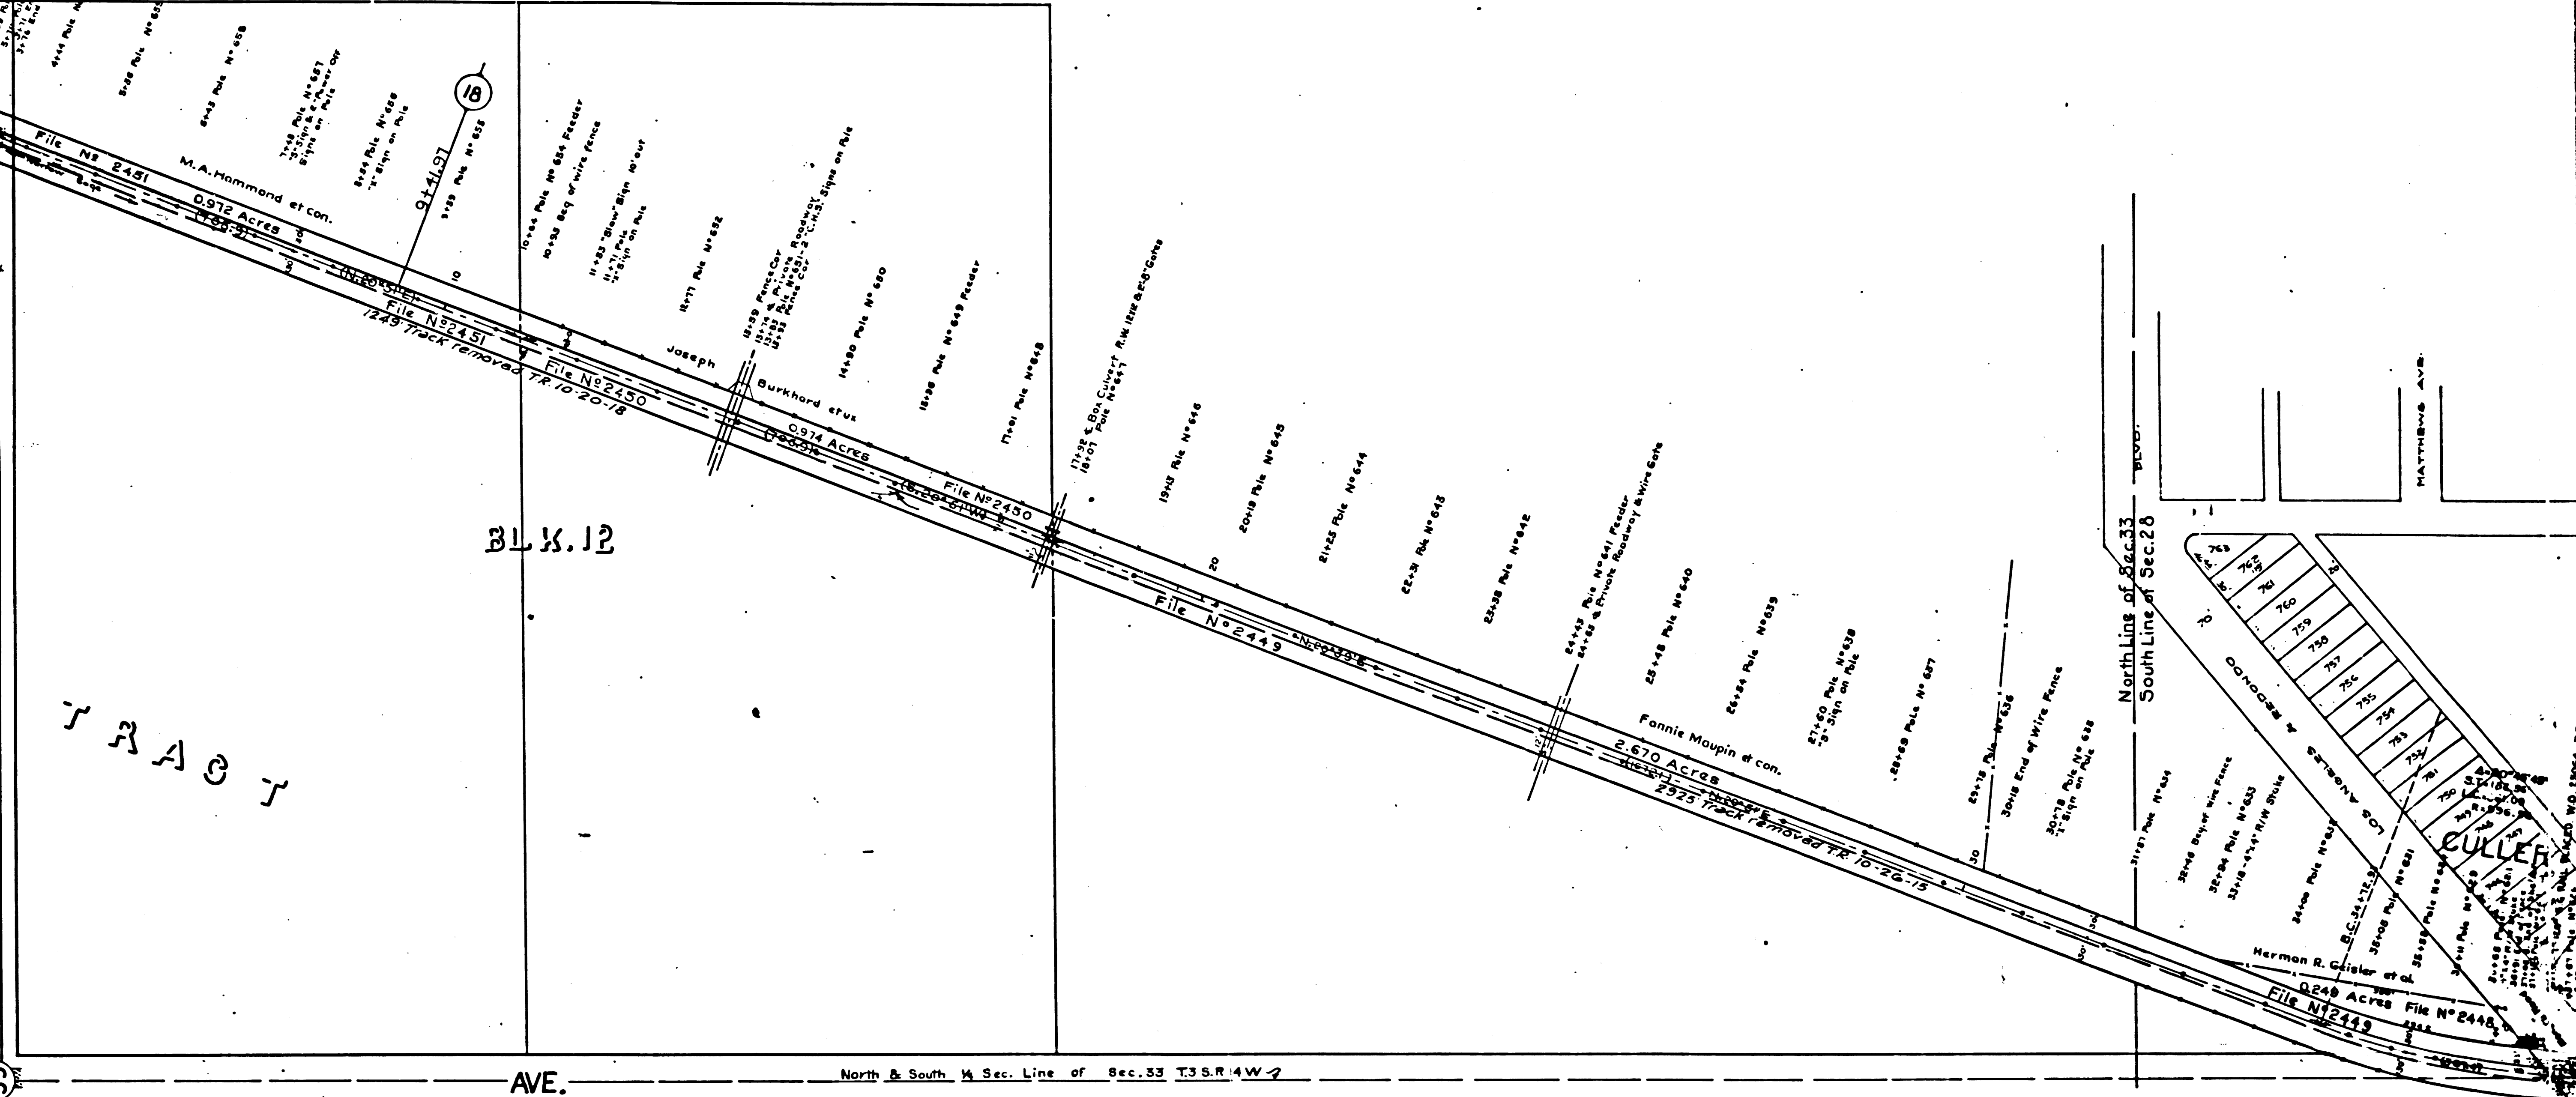

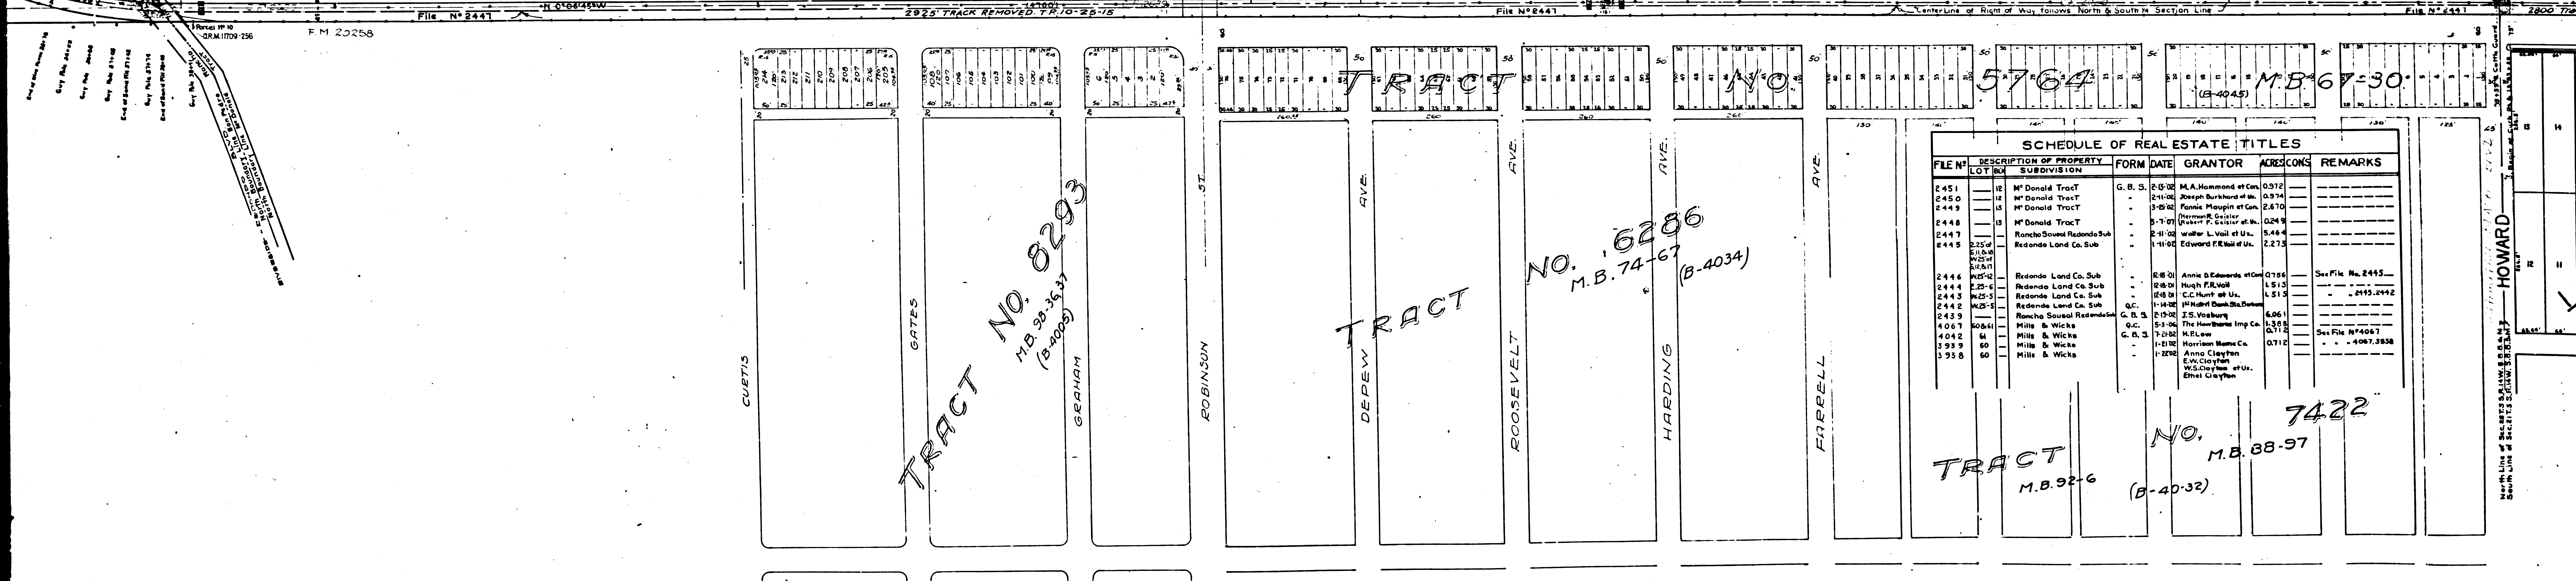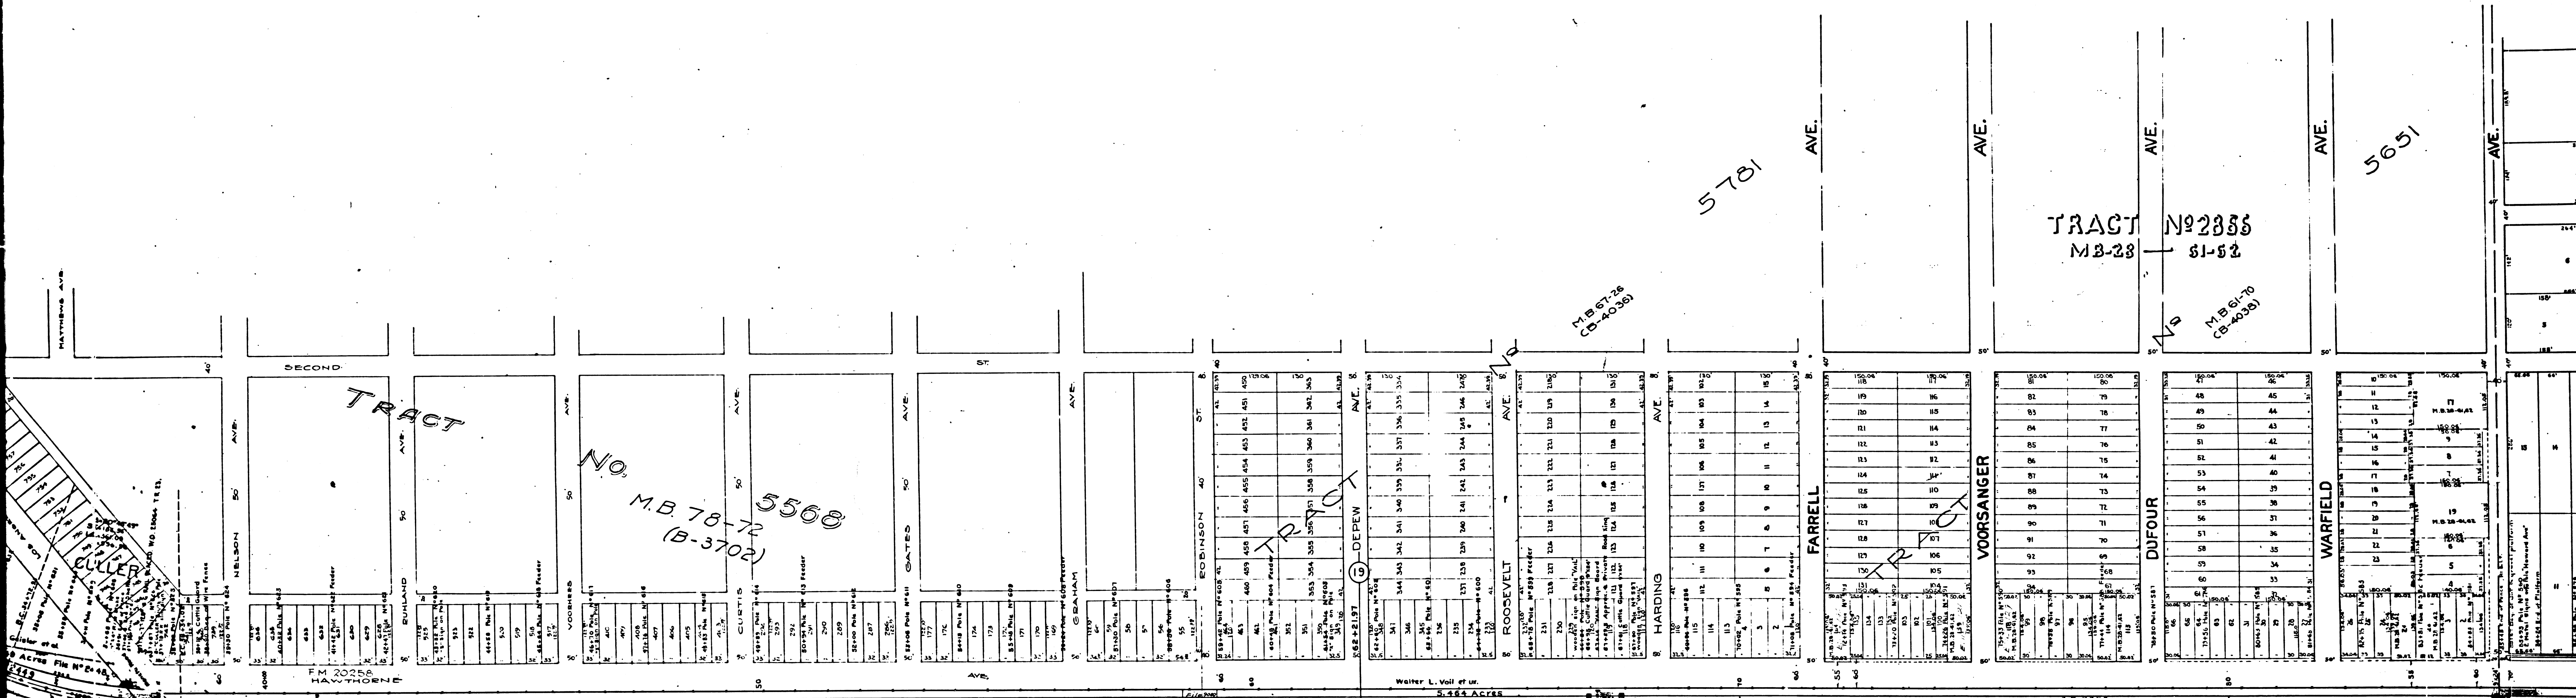
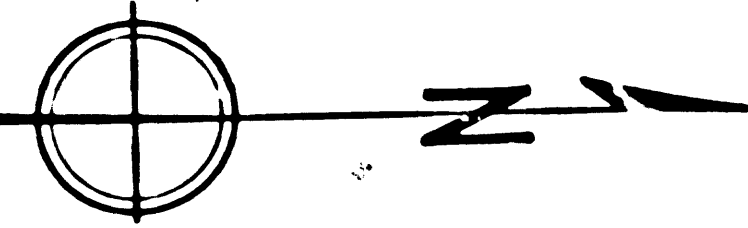


FILE #	DESCRIPTION OF PROPERTY	FORM	DATE	GRANTOR	ACRES/CON	REMARKS
2451	M' Donald Tract	G. B. S.	2-5-02	M. A. Hammond et al.	0.512	
2450	M' Donald Tract		2-11-02	Joseph Burkhard et al.	0.514	
2449	M' Donald Tract		3-25-02	Fannie Mueglin et al.	2.670	
2448	M' Donald Tract		3-7-01	Hermon G. Galt et al.	0.249	
2447	Rancho Sausal Redondo Sub		2-11-02	Walter L. Voll et al.	5.464	
2445	Rancho Land Co. Sub		1-11-02	Edward F. Reid et al.	2.273	
2446	Rancho Land Co. Sub		2-28-01	Annie B. Edwards et al.	0.786	See File No. 2445
2444	Rancho Land Co. Sub		2-25-01	Nash F. Reid	1.515	
2443	Rancho Land Co. Sub		2-28-01	C. C. Hunt et al.	1.515	2445, 2442
2442	Rancho Land Co. Sub		1-14-02	M. H. Bank & Co.	6.661	
2439	Rancho Sausal Redondo Sub	G. B. S.	2-19-02	E. S. Vosburg	1.388	
4057	Mills & Wicks	G. C.	5-1-02	The Hardware Imp. Co.	0.712	See File No. 4067
4042	Mills & Wicks	G. B. S.	7-23-02	M. E. Low	0.712	
3993	Mills & Wicks		1-21-02	Horizon Home Co.	0.712	See File No. 4067, 3838
3958	Mills & Wicks		1-22-02	Anna Clayton, Ely Clayton, W. S. Clayton et al., Emet Clayton		


HOWARD

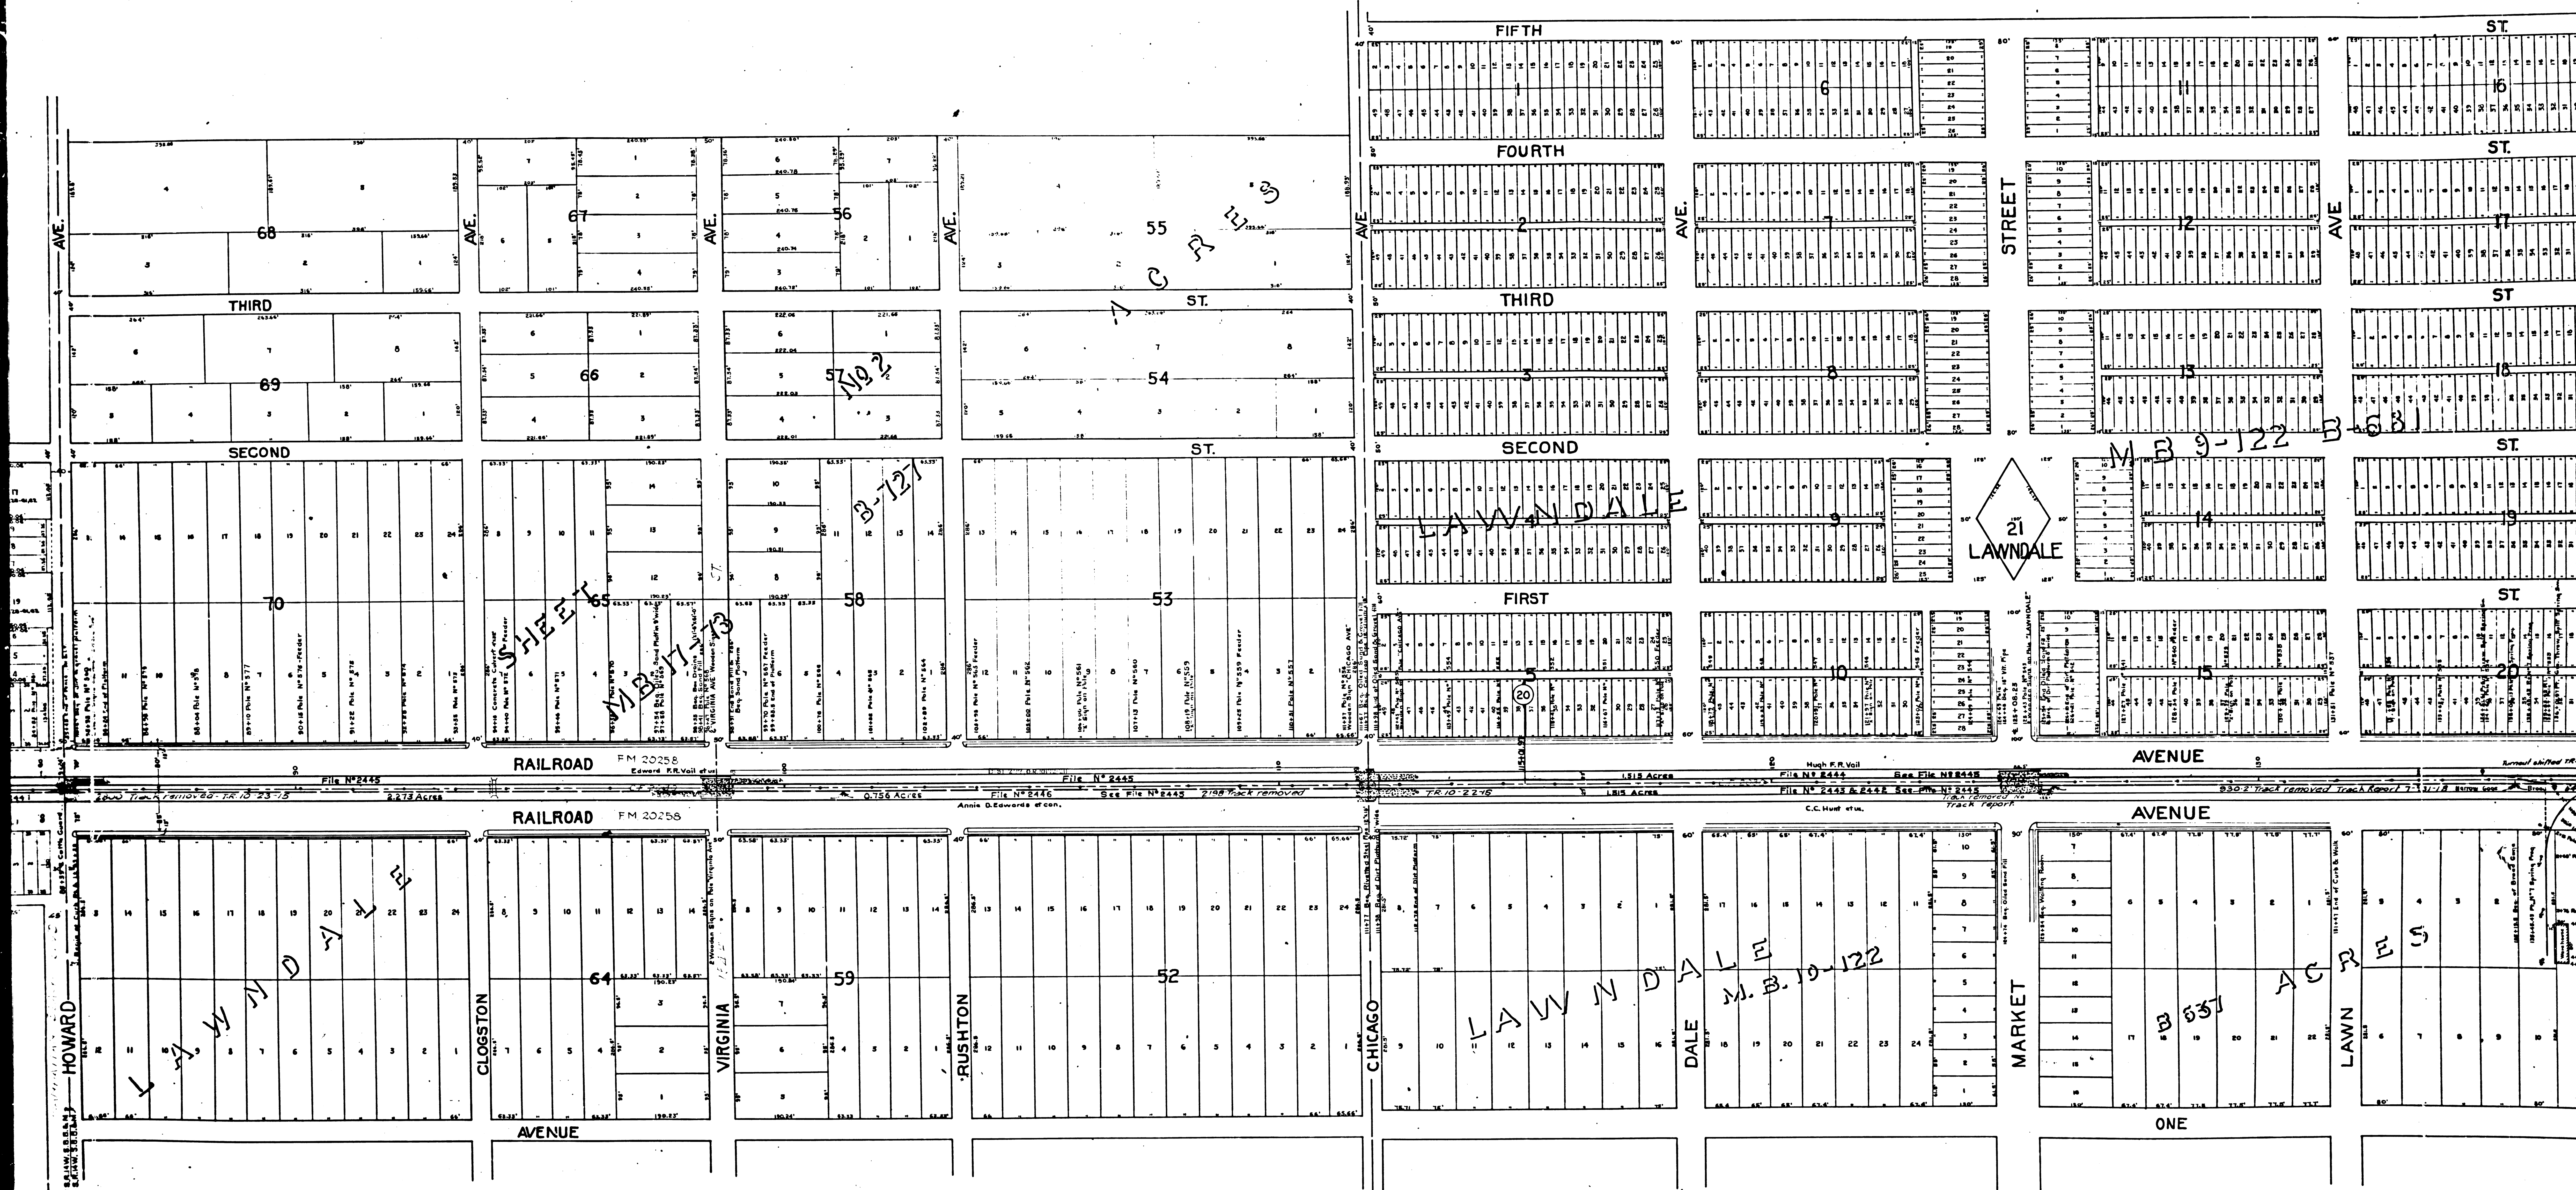

F.M. 10241
A3 OF A5

  

FM 10241
 A4 OF A5

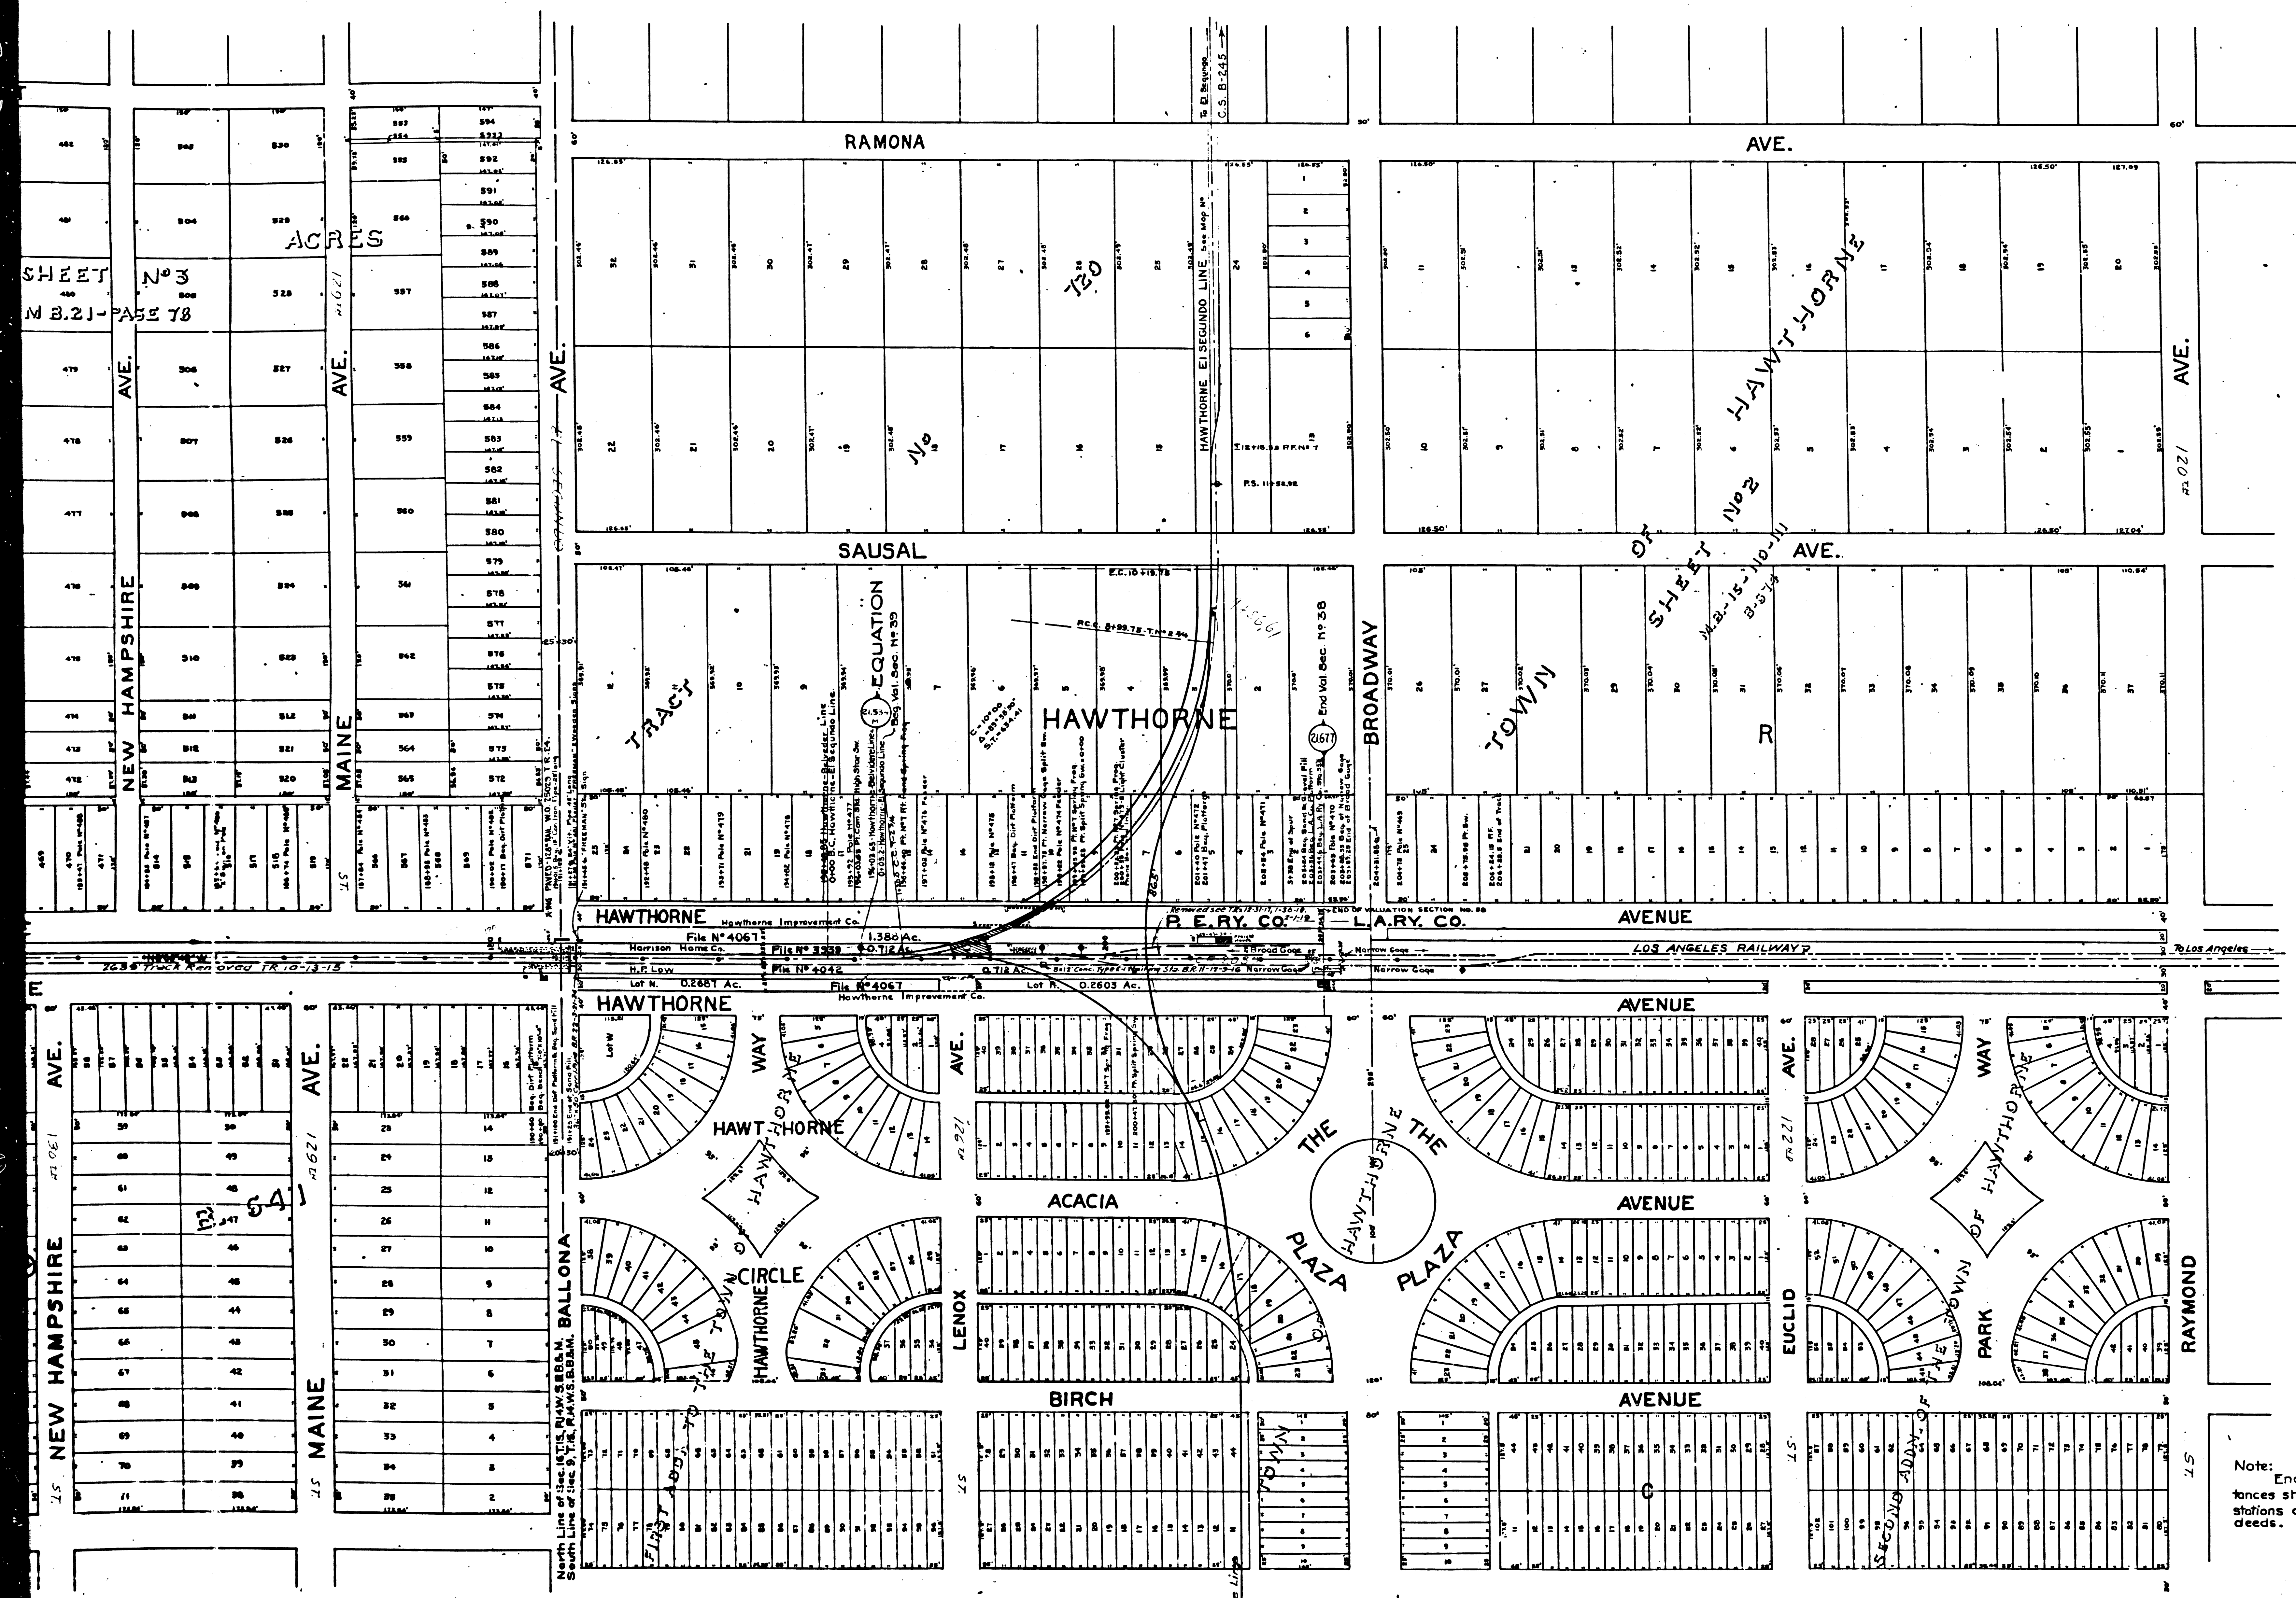

VALUATION SECTION NO 38
 PACIFIC ELECTRIC RAILWAY
 MAP OF
 BELVIDERE HAWTHORNE LINE

FROM JUNCTION WITH WATTS-REDONDO
 LINE AT BELVIDERE TO JUNCTION WITH
 HAWTHORNE-EL SEGUNDO LINE AT
 HAWTHORNE

SCALE
 ONE INCH = 100 FEET
 SHEET 25
 FILED MAP NO. 10241

NOTE -
 Mileposts indicate distances from a point in the center line of
 Main Street opposite entrance to Pacific Electric Railway
 Company's Depot at Sixth and Main Streets, Los Angeles, Calif.

State of California } S.S.
 County of Los Angeles }
 We the undersigned officers of the Pacific Electric Rail-
 way Company certify that this map is a true and correct map of the Pacific
 Electric Railway Company's Hawthorne-Belvidere Line from junction with Watts-
 Redondo Line at Belvidere to junction with Hawthorne-El Segundo Line at Hawthorne,
 Los Angeles County, California.

Attest _____ President.
 _____ Secretary. _____ Chief Engineer.

Corporate Seal

Notarial Seal

Subscribed and sworn to before me this ___ day of ___

Notary Public in & for the County of
 Los Angeles, State of California

Note:
 Engineer stations and dis-
 tances shown in parentheses are
 stations and distances given in
 deeds.

F.M. 10241
 A5 OF A5

PACIFIC ELECT
 Office of Chief Eng
 C.E.V. 3