

SUBDIVISION

PICKERING LAND AND WATER CO'S

OF

THE

EAST

WHITTIER

RANCHO.

Sheet 34

Block 7
Lot 3

The Sargent Ranch
D:23-183, O.R. 11366-5

Lot 8

Elizabeth

King

Lot 7

Gates

Lot 6

Ruby L. Fawcett
D:87-293, O.R. 11739-173

Lot 5

Maude L. Fawcett

Lot 6

George W. Cole

Russell E. Harrison
D:87-289, Cert. 1, H.O. 70722, Dec. 8121-A

5

Orange Grove
D:52-234, O.R. 4607-262


LOT 1

SUBDIVISION OF LOT 19

RANCHO

SANTA

GERTRUDES.

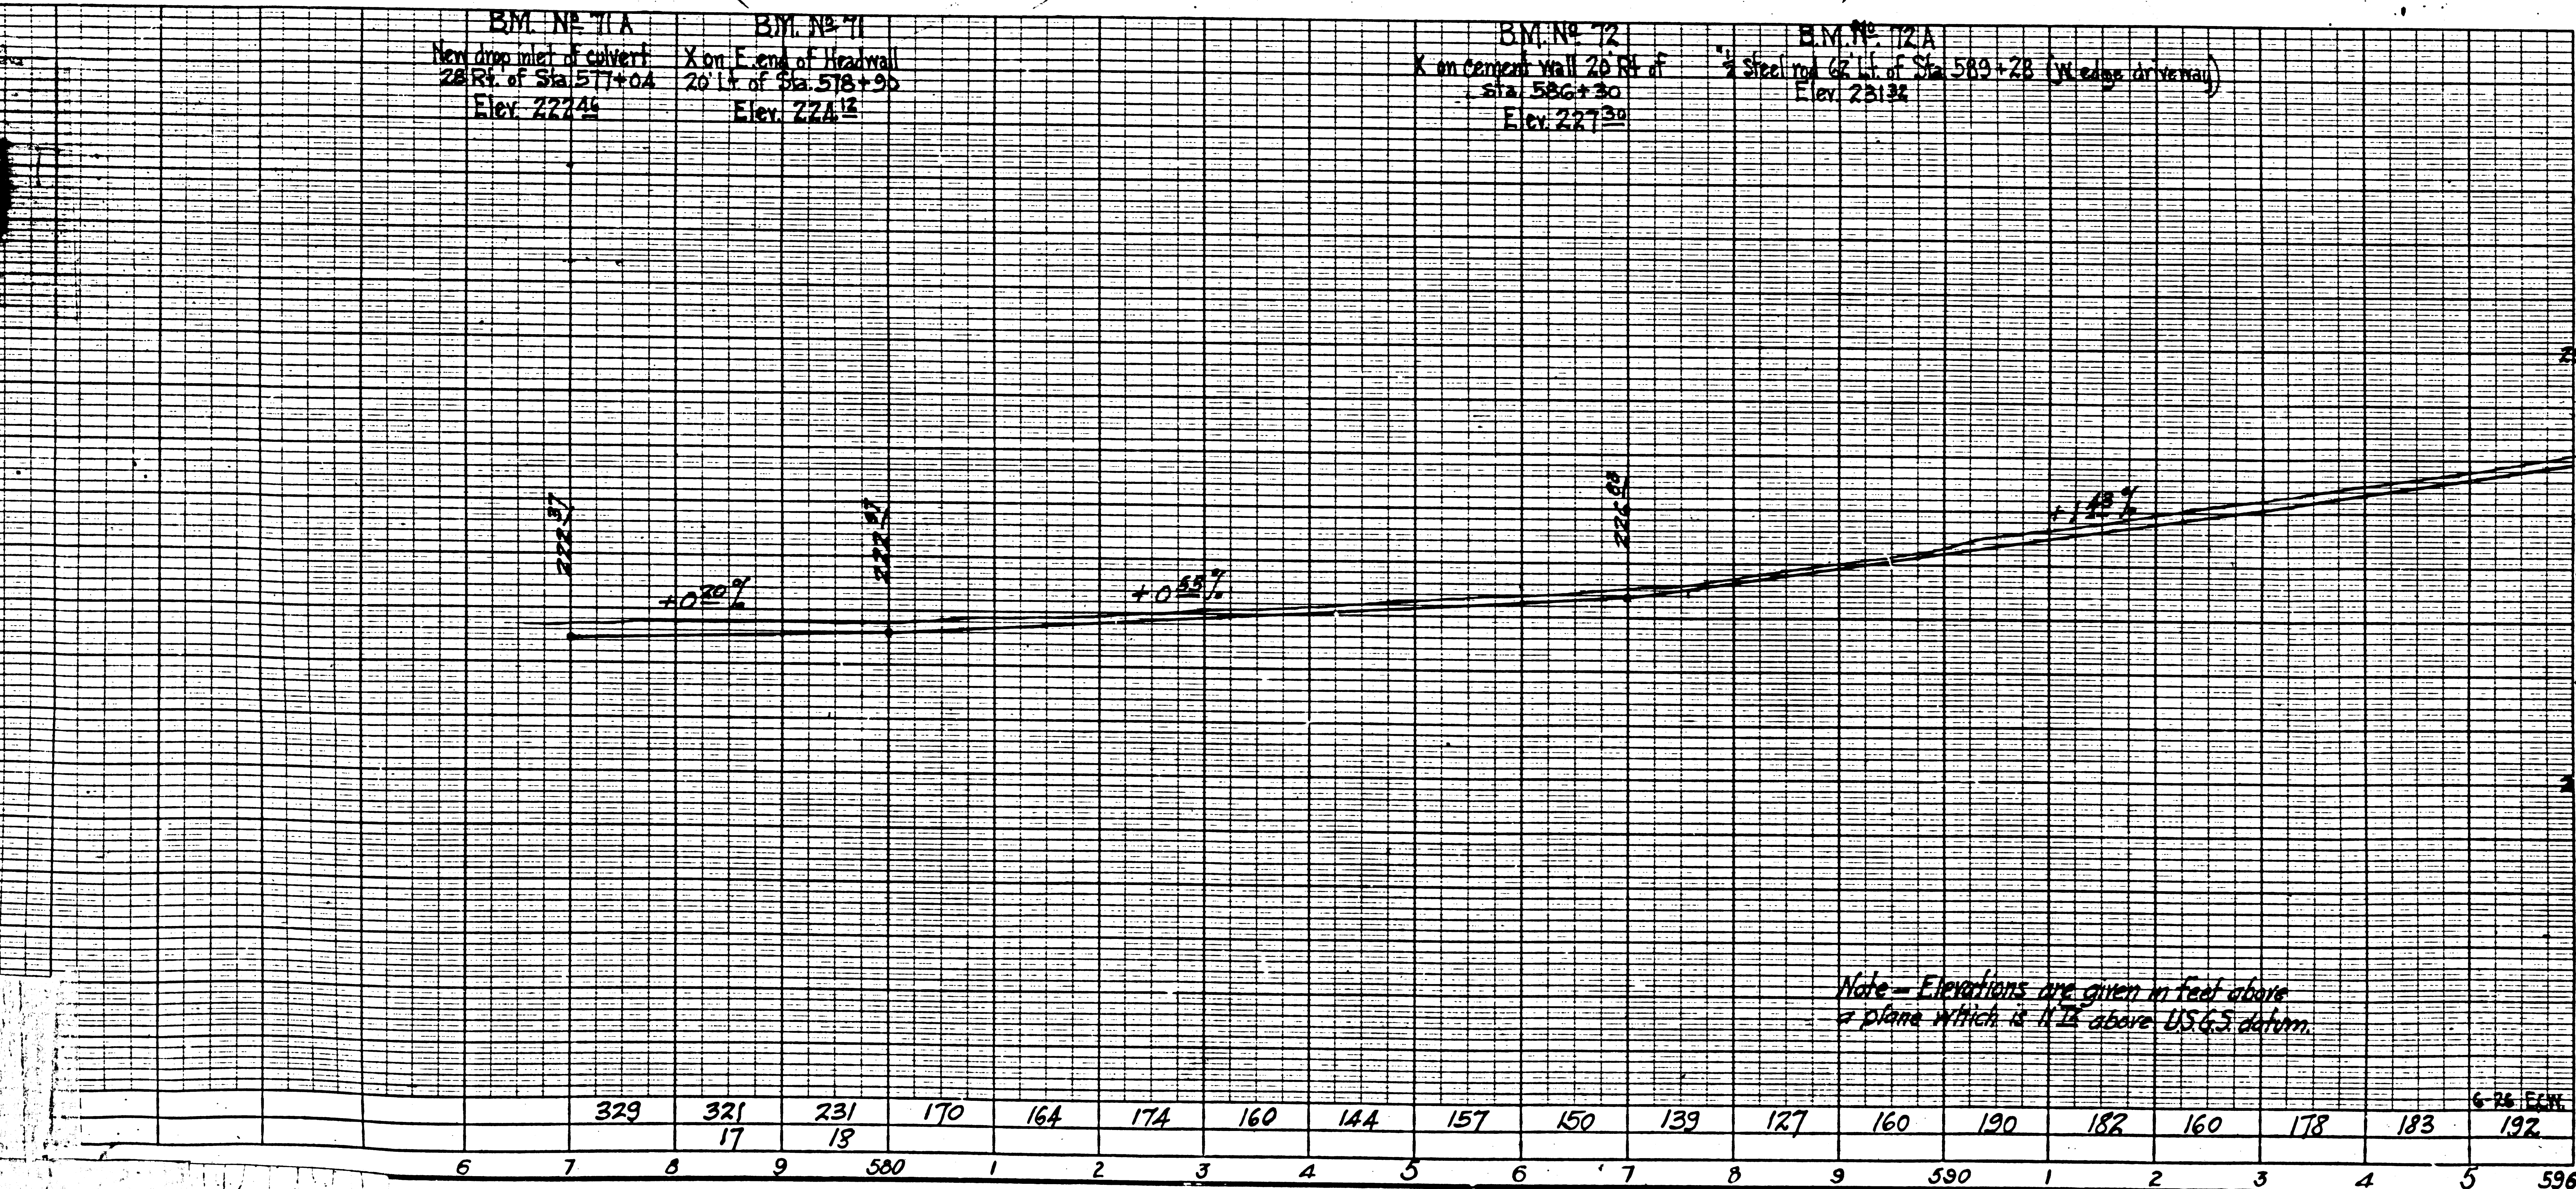


F.M. 10273


A1 OF A7

Approved: *D.V. Cortez*
Div. Eng. Div.

SUBDIVISION OF THE EAST WHITTIER RANCHO.

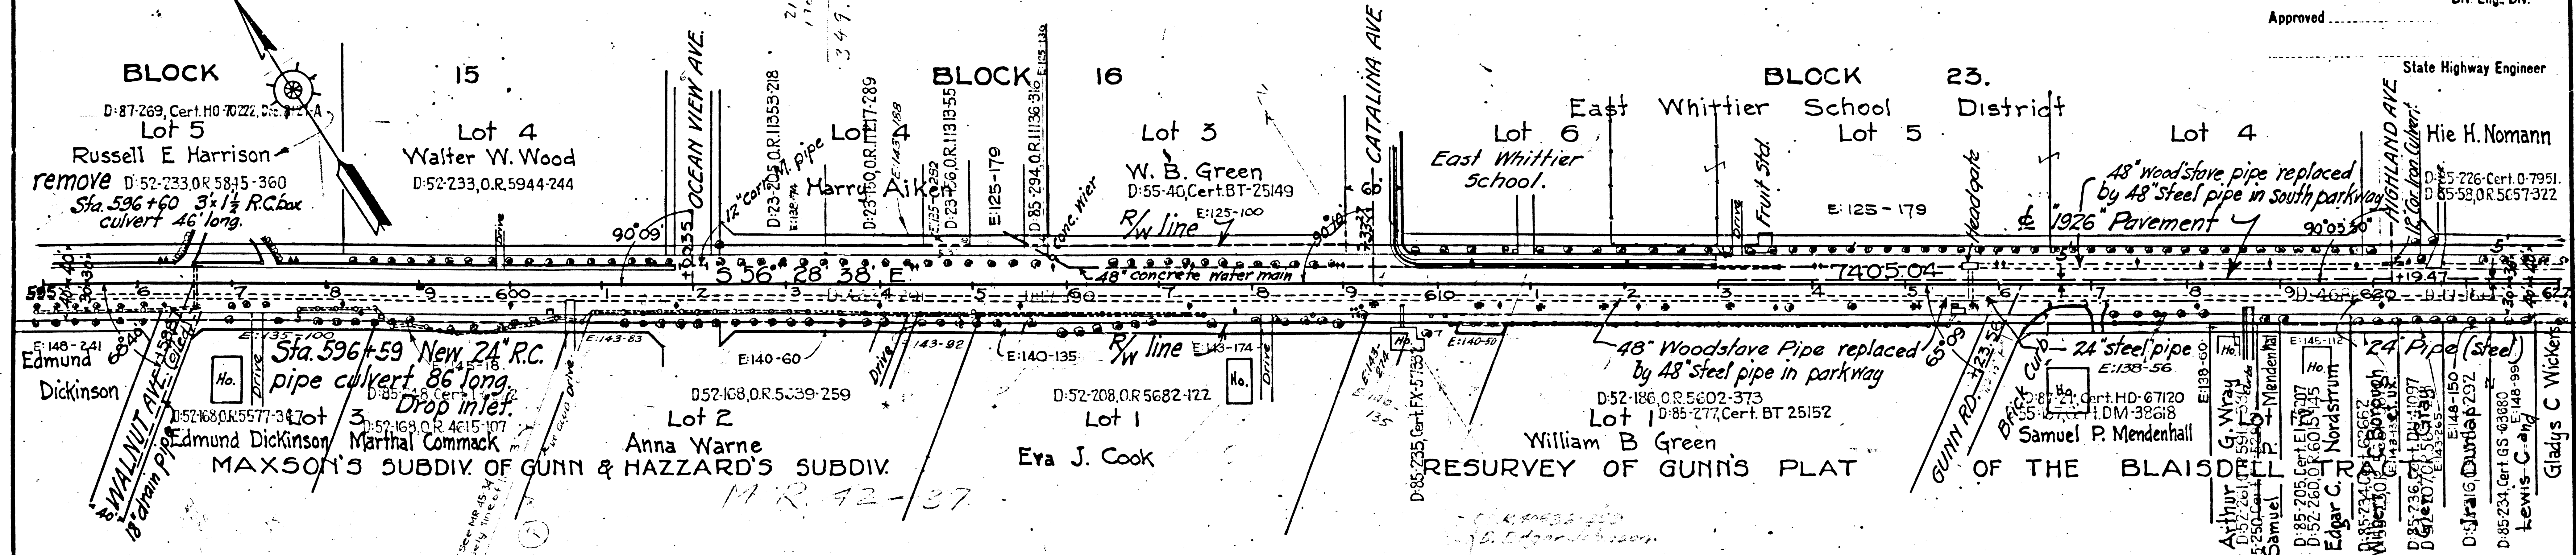

RANCHO SANTA GERTRUDES.

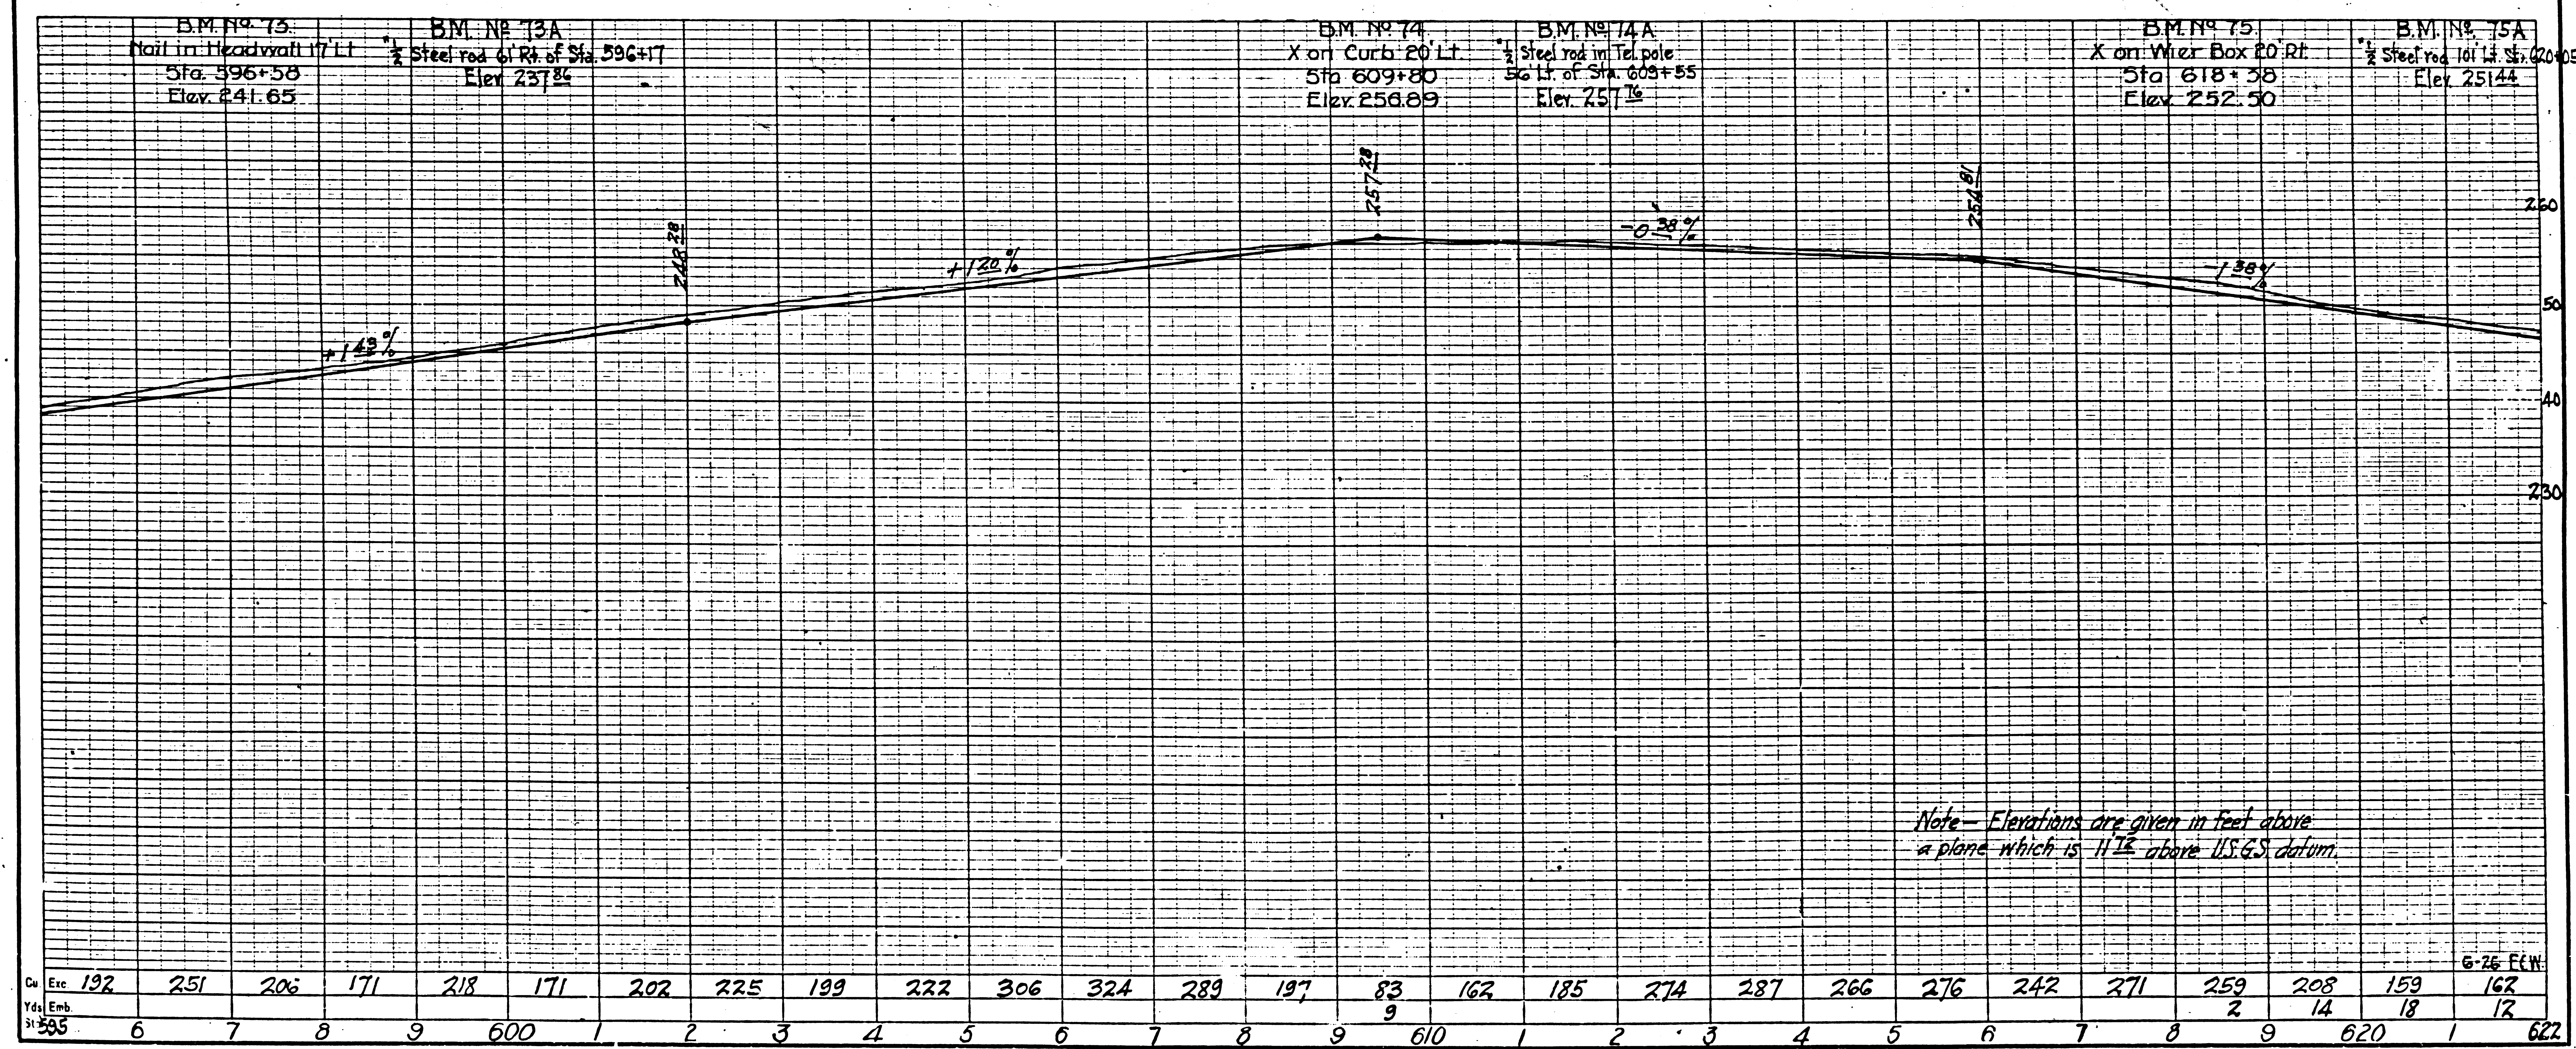


Note - Elevations are given in feet above a plane which is 11.16 above U.S.G.S datum.

F.M.	10273
A2	OF A7

SUBDIVISION OF THE EAST WHITTIER RANCHO.


TRACT NO. 159

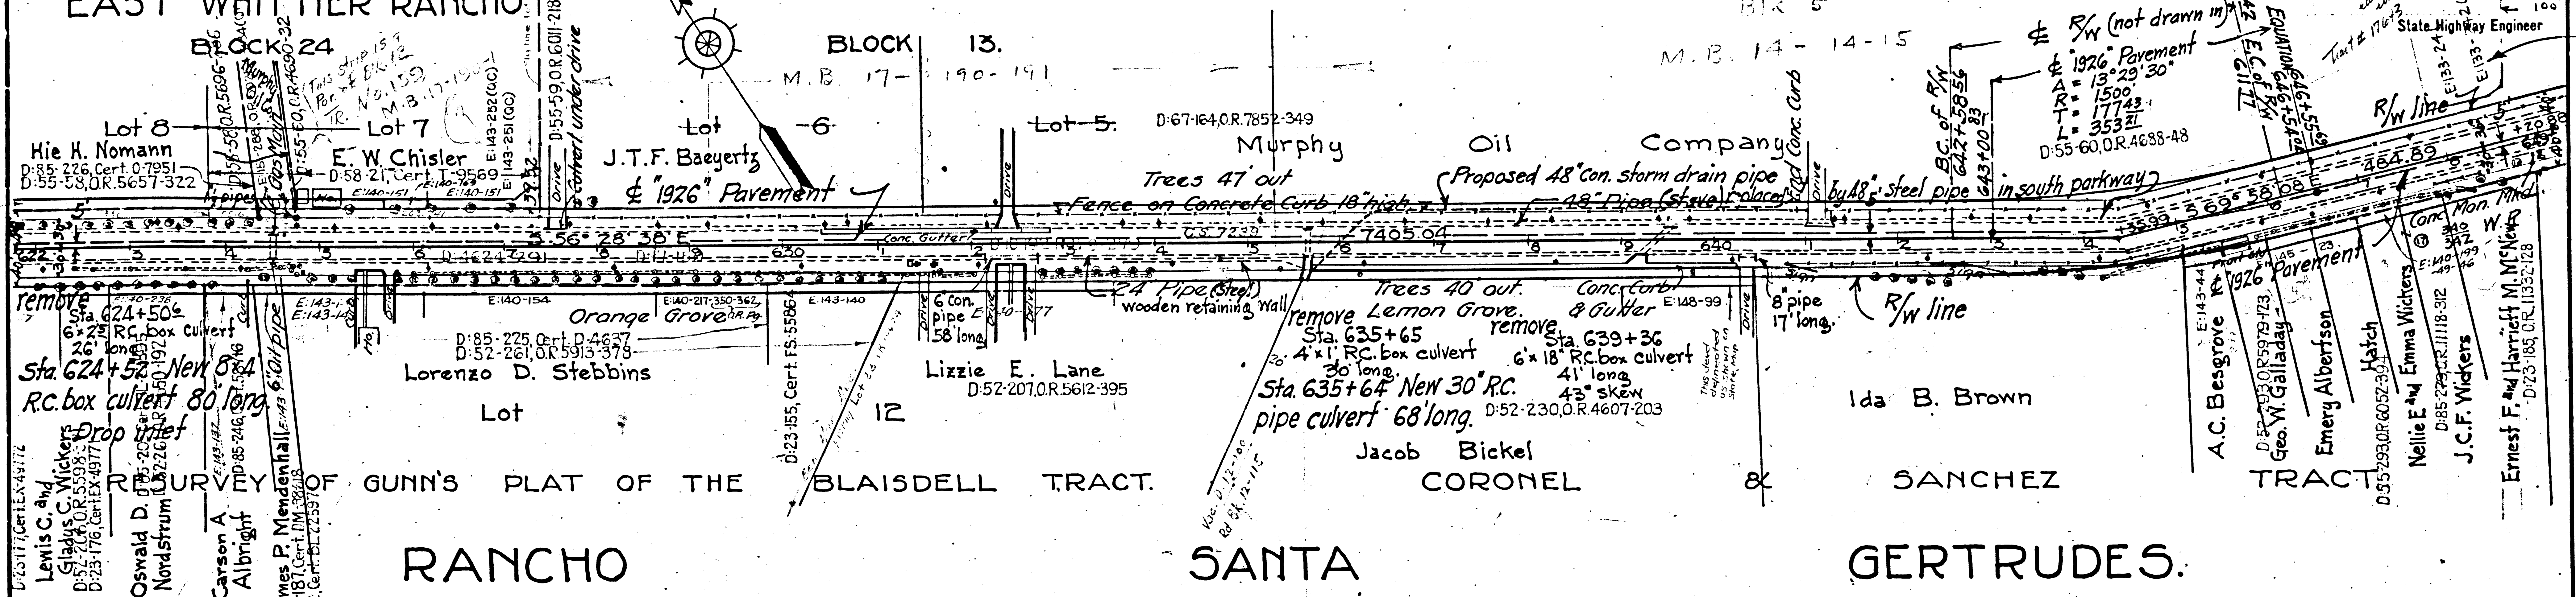

RANCHO

SANTA

GERTRUDES.

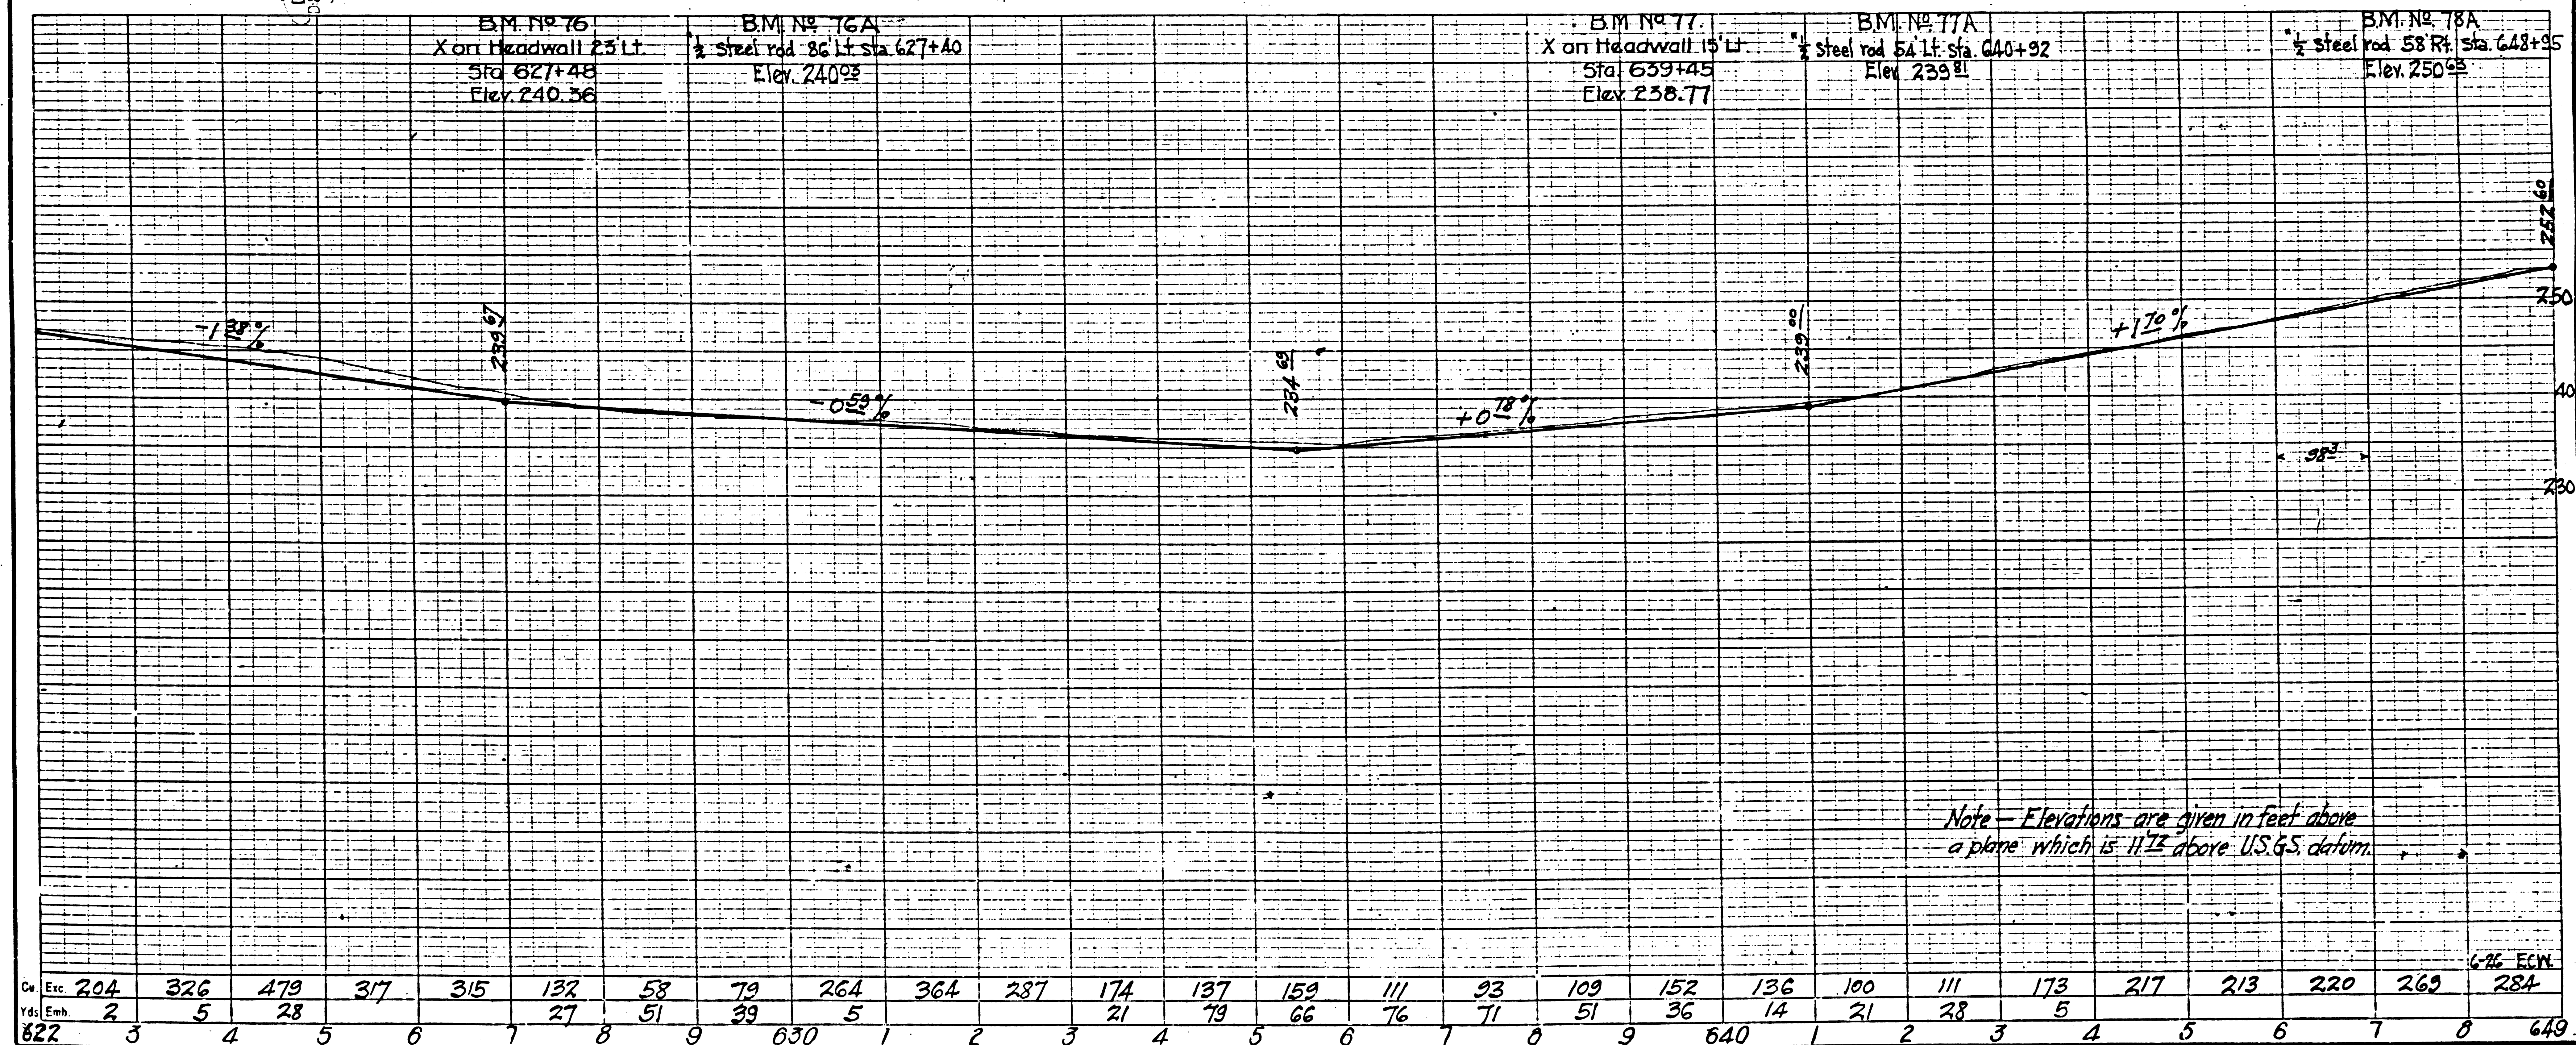

Note - Elevations are given in feet above
a plane which is 117.3 above U.S.G.S. datum.

Sta.	204	326	479	317	315	132	58	79	264	364	287	174	137	159	111	93	109	152	136	100	111	173	217	213	220	269	284
Exc.	2	5	28	3	7	27	51	39	5	1	2	3	4	5	6	7	8	9	10	11	12	13	14	15	16	17	18
Emb.	2	5	28	3	7	27	51	39	5	1	2	3	4	5	6	7	8	9	10	11	12	13	14	15	16	17	18




F.M.	10273
A3	OF A7

Approved: *P.V. Loran*
 State Highway Engineer

TRACT

NO.

159.

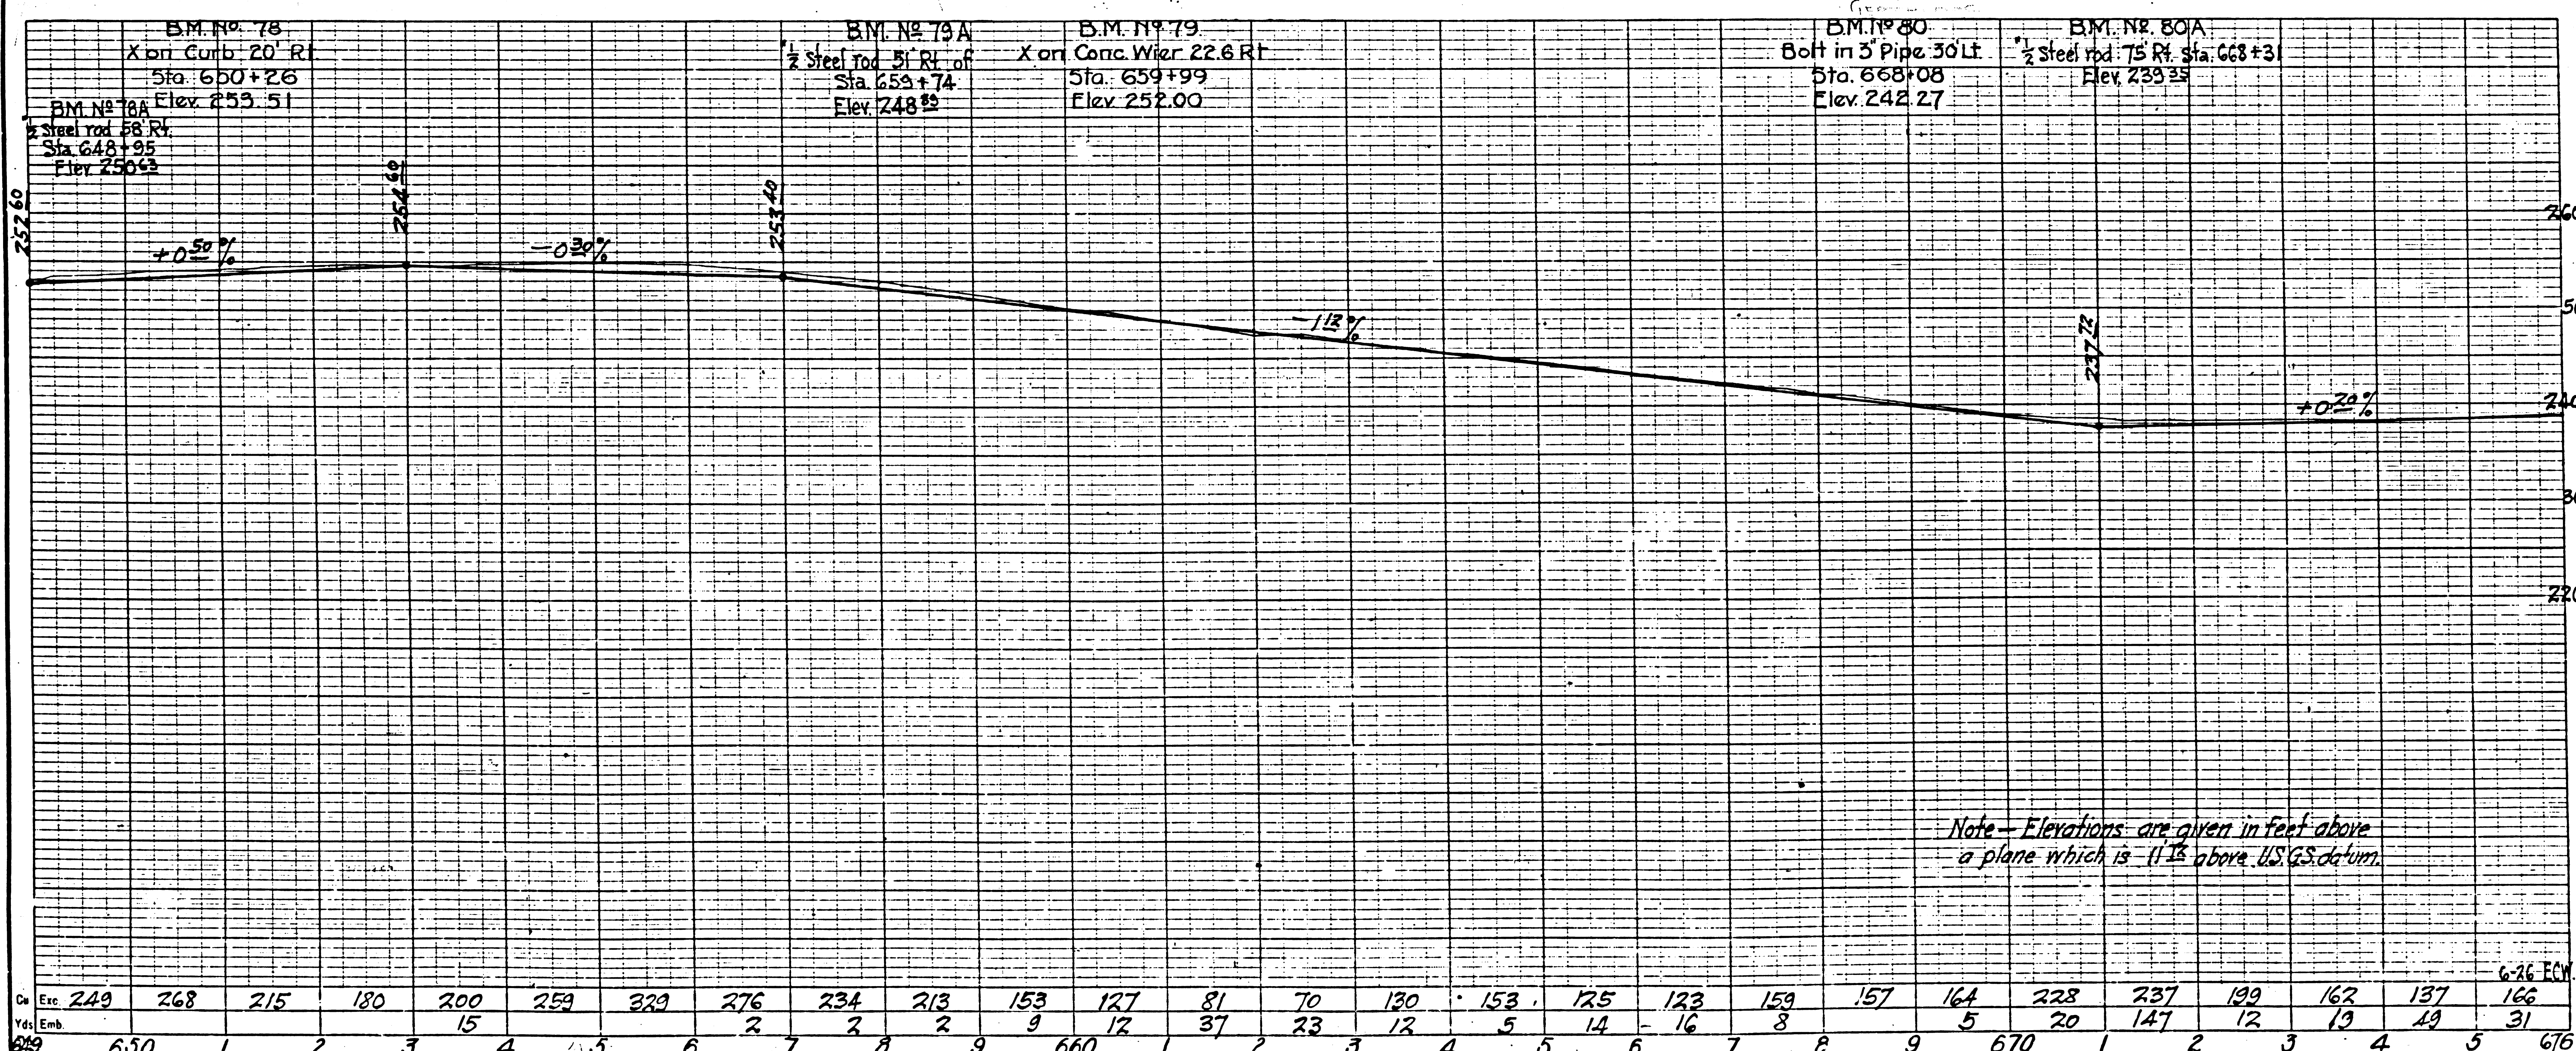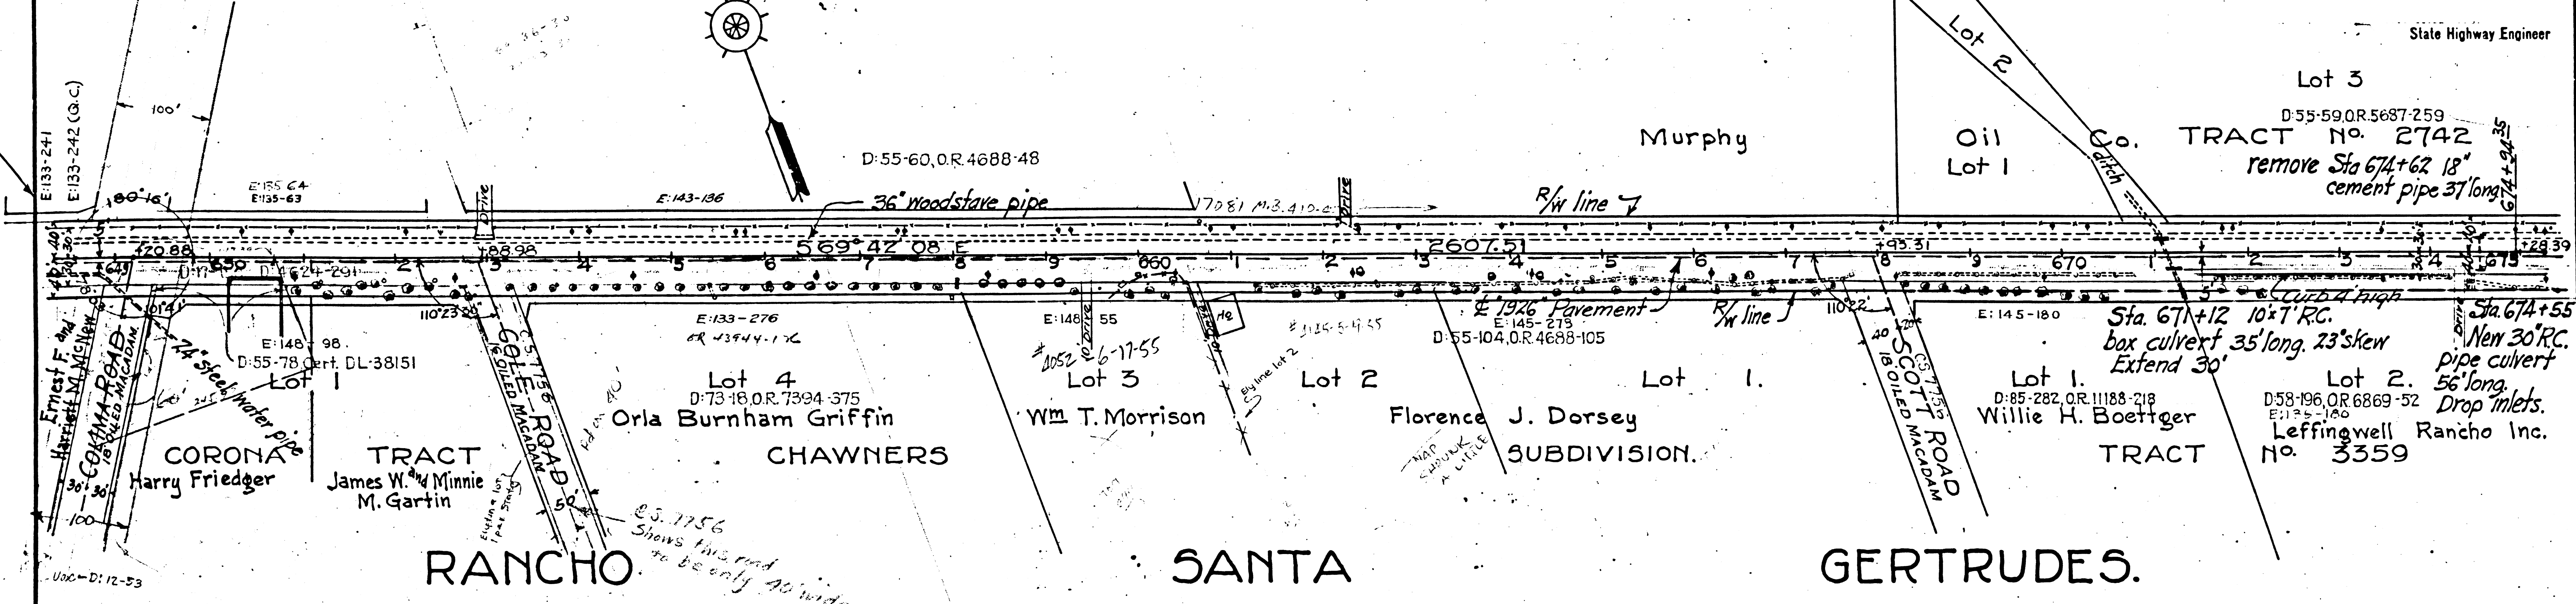
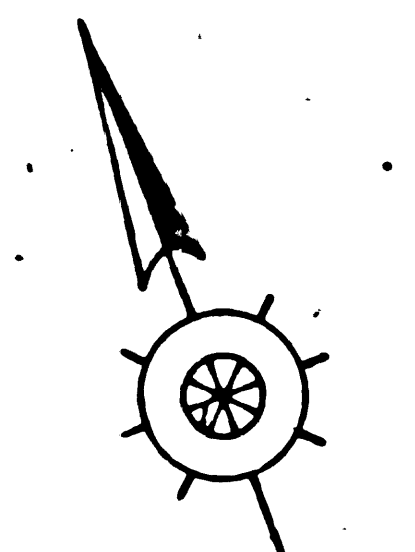


Note - Elevations are given in feet above a plane which is 11.18 above U.S.G.S. datum.

F.M.	10273
A 4	OF A 7

Approved: *J.V. Cortelyou*
Div. Eng. Div.

State Highway Engineer

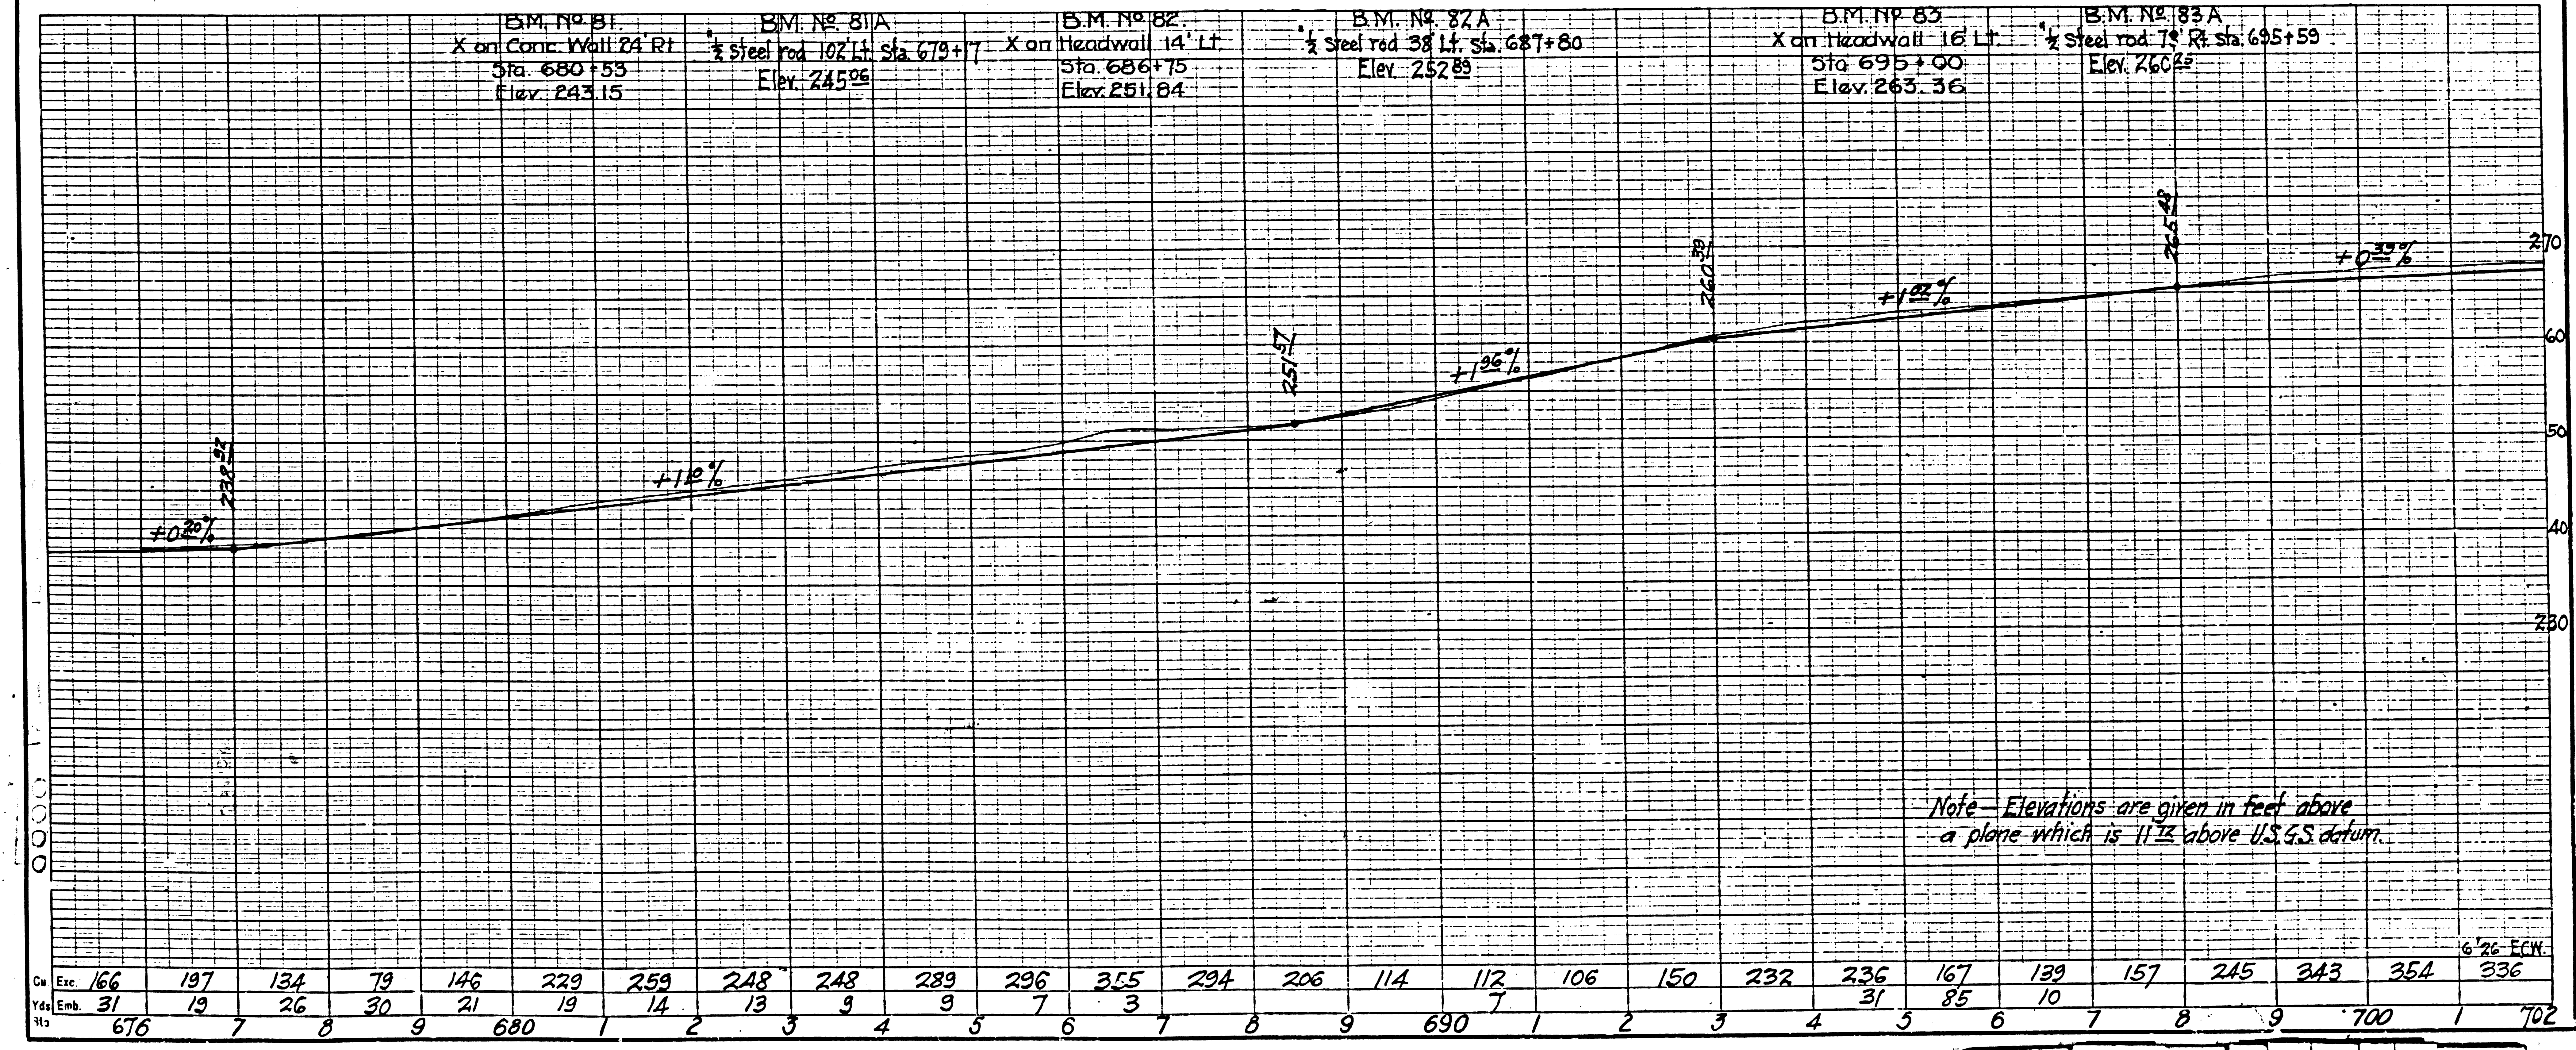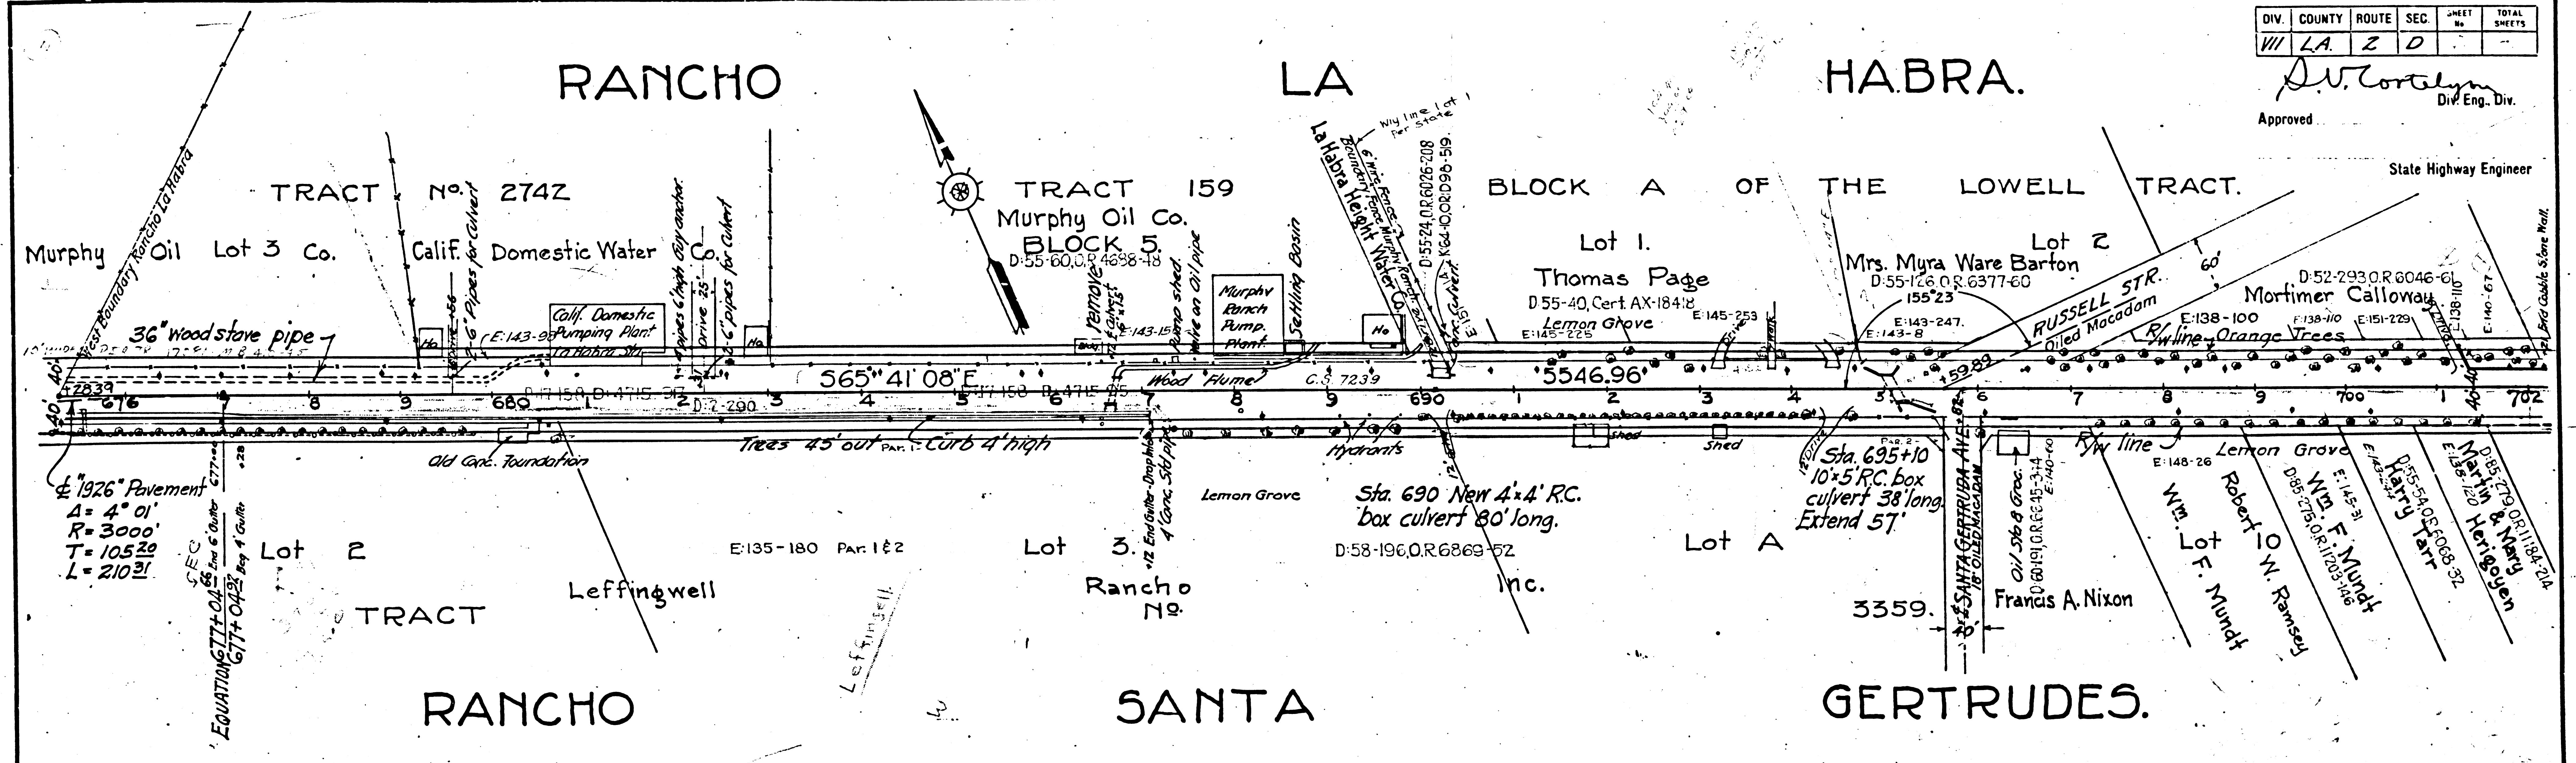

Note: Elevations are given in feet above a plane which is 11.72 above U.S.G.S. datum.

Sta.	676	677	678	679	680	681	682	683	684	685	686	687	688	689	690	691	692	693	694	695	696	697	698	699	700	701	702
Exc.	166	197	134	79	146	229	259	248	248	239	296	355	294	206	114	112	106	150	232	236	167	139	157	245	243	354	336
Emb.	31	19	26	30	21	19	14	13	9	9	7	3	7	8	9	7	106	150	232	236	167	139	157	245	243	354	336

DIV.	COUNTY	ROUTE	S.C.	SHEET No.	TOTAL SHEETS
III	LA	Z	D		

Approved *A.V. Cortright*
Div. Eng. Div.
State Highway Engineer

RANCHO LA HABRA. THE LOWELL TRACT.

East Whittier Friends Church
D:55-125, O.R. 6041-23
E:140-67

Arthur D. Cox Lot 16.
Sta. 705+90 New 6'x4' R.C. box culvert 80' long.
E:135-108
E:135-206
E:138-74
E:135-212



Lot 15 Richard Haworth
D:55-143, O.R. 5687-326
E:102-56, O.R. D:578-109
E:102-57, O.R. D:578-109
E:138-276
E:138-276

Fred Bainer
E:143-258, O.R. 46929-374
E:143-258, O.R. 46929-251
E:143-257 (GC)

Luther H. Atherton Lot 14
D:52-262, O.R. 4628-344
Sta. 719+17 New 30" R.C. box culvert 68' long.
E:138-35
E:138-21

Josiah M. Campbell Lot 17.
E:135-50
D:54-139, O.R. 4685-257
D:54-198, O.R. 7067-308

Improvement
A=23'50"
R=1500'
T=365'
L=62328'

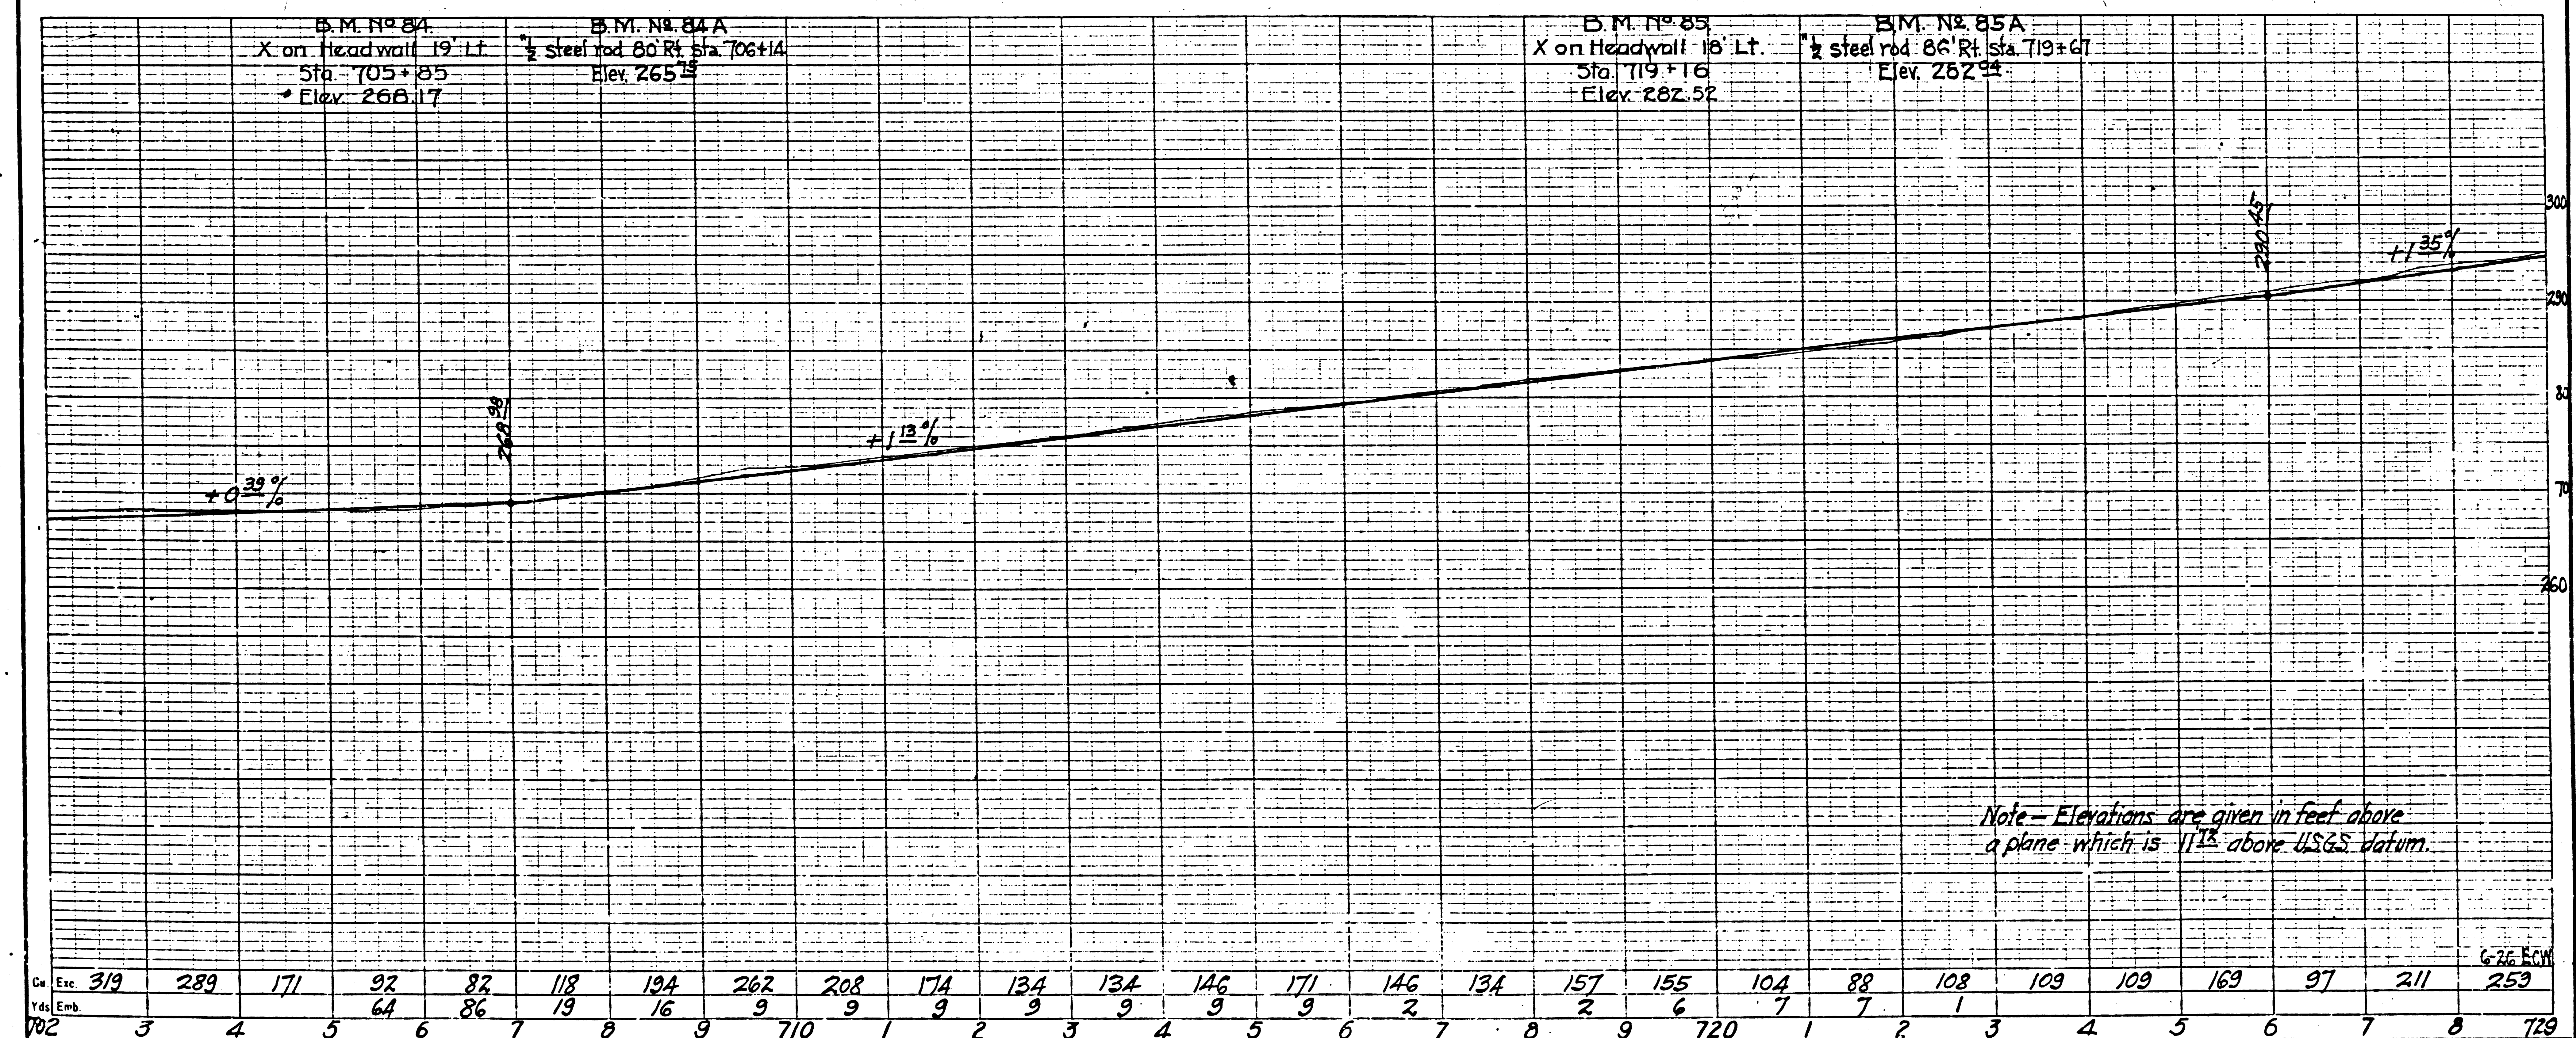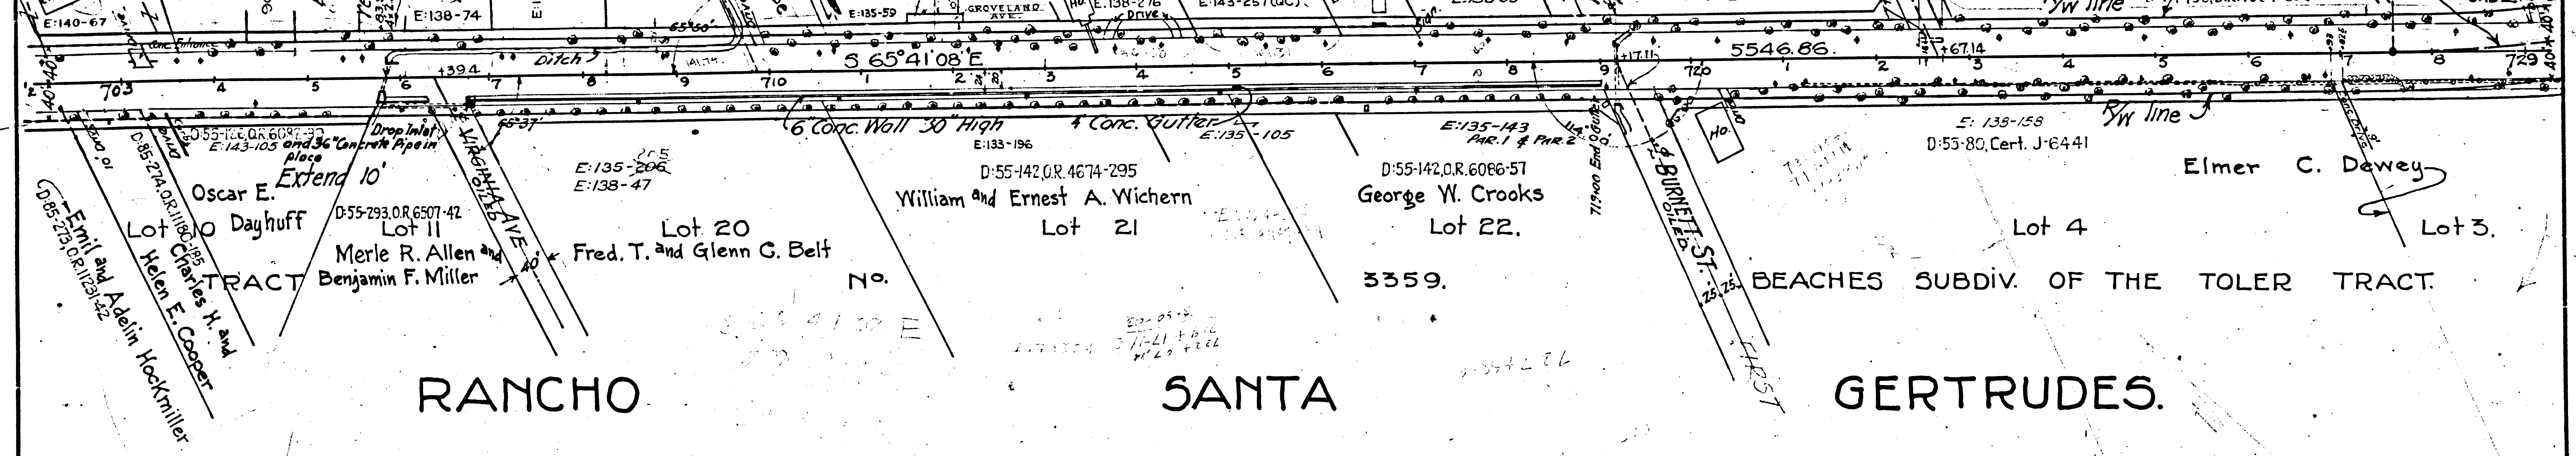

Note - Elevations are given in feet above a plane which is 111' above USGS datum.

Cu Exc.	319	289	171	92	82	118	194	262	208	174	134	134	146	171	146	134	157	155	104	88	108	109	109	169	97	211	253
Yds Emb.				64	86	19	16	9	9	9	9	9	9	9	2	9	2	6	7	7	1	3	4	5	6	7	8
	702	3	4	5	6	7	8	9	710	1	2	3	4	5	6	7	8	9	720	1	2	3	4	5	6	7	729

F.M. 10273
A 6 OF A 7

RANCHO LA HABRA.

BLOCK

OF

THE

LOWELL

TRACT.

Lot 19

Lot 20

Oliver E. Reese
D: 51-26, O.R. 564-304
D: 85-206, Cert. DP 39524

Benjamin F. Chamber
D: 87-98, O.R. 11563-145
E: 138-121, O.R. 44844-67

Sta 733+81 New 30"x12" RC.
box culvert 68' long

Joseph A. Cole
Lot 2
D: 85-296, O.R. 11271-30

Howard A. Chamberlain
Lot 1.
E: 138-93
D: 60-117, O.R. 4677-271

End of Layout
Sta. 746+90.26 = Sta. 253+05.51 Ora. 2F

End of Contract
Sta. 252+83.51 Ora. 2F

BEACHES SUBDIVISION


OF THE

TOLER TRACT.

RANCHO SANTA

SANTA

GERTRUDES.

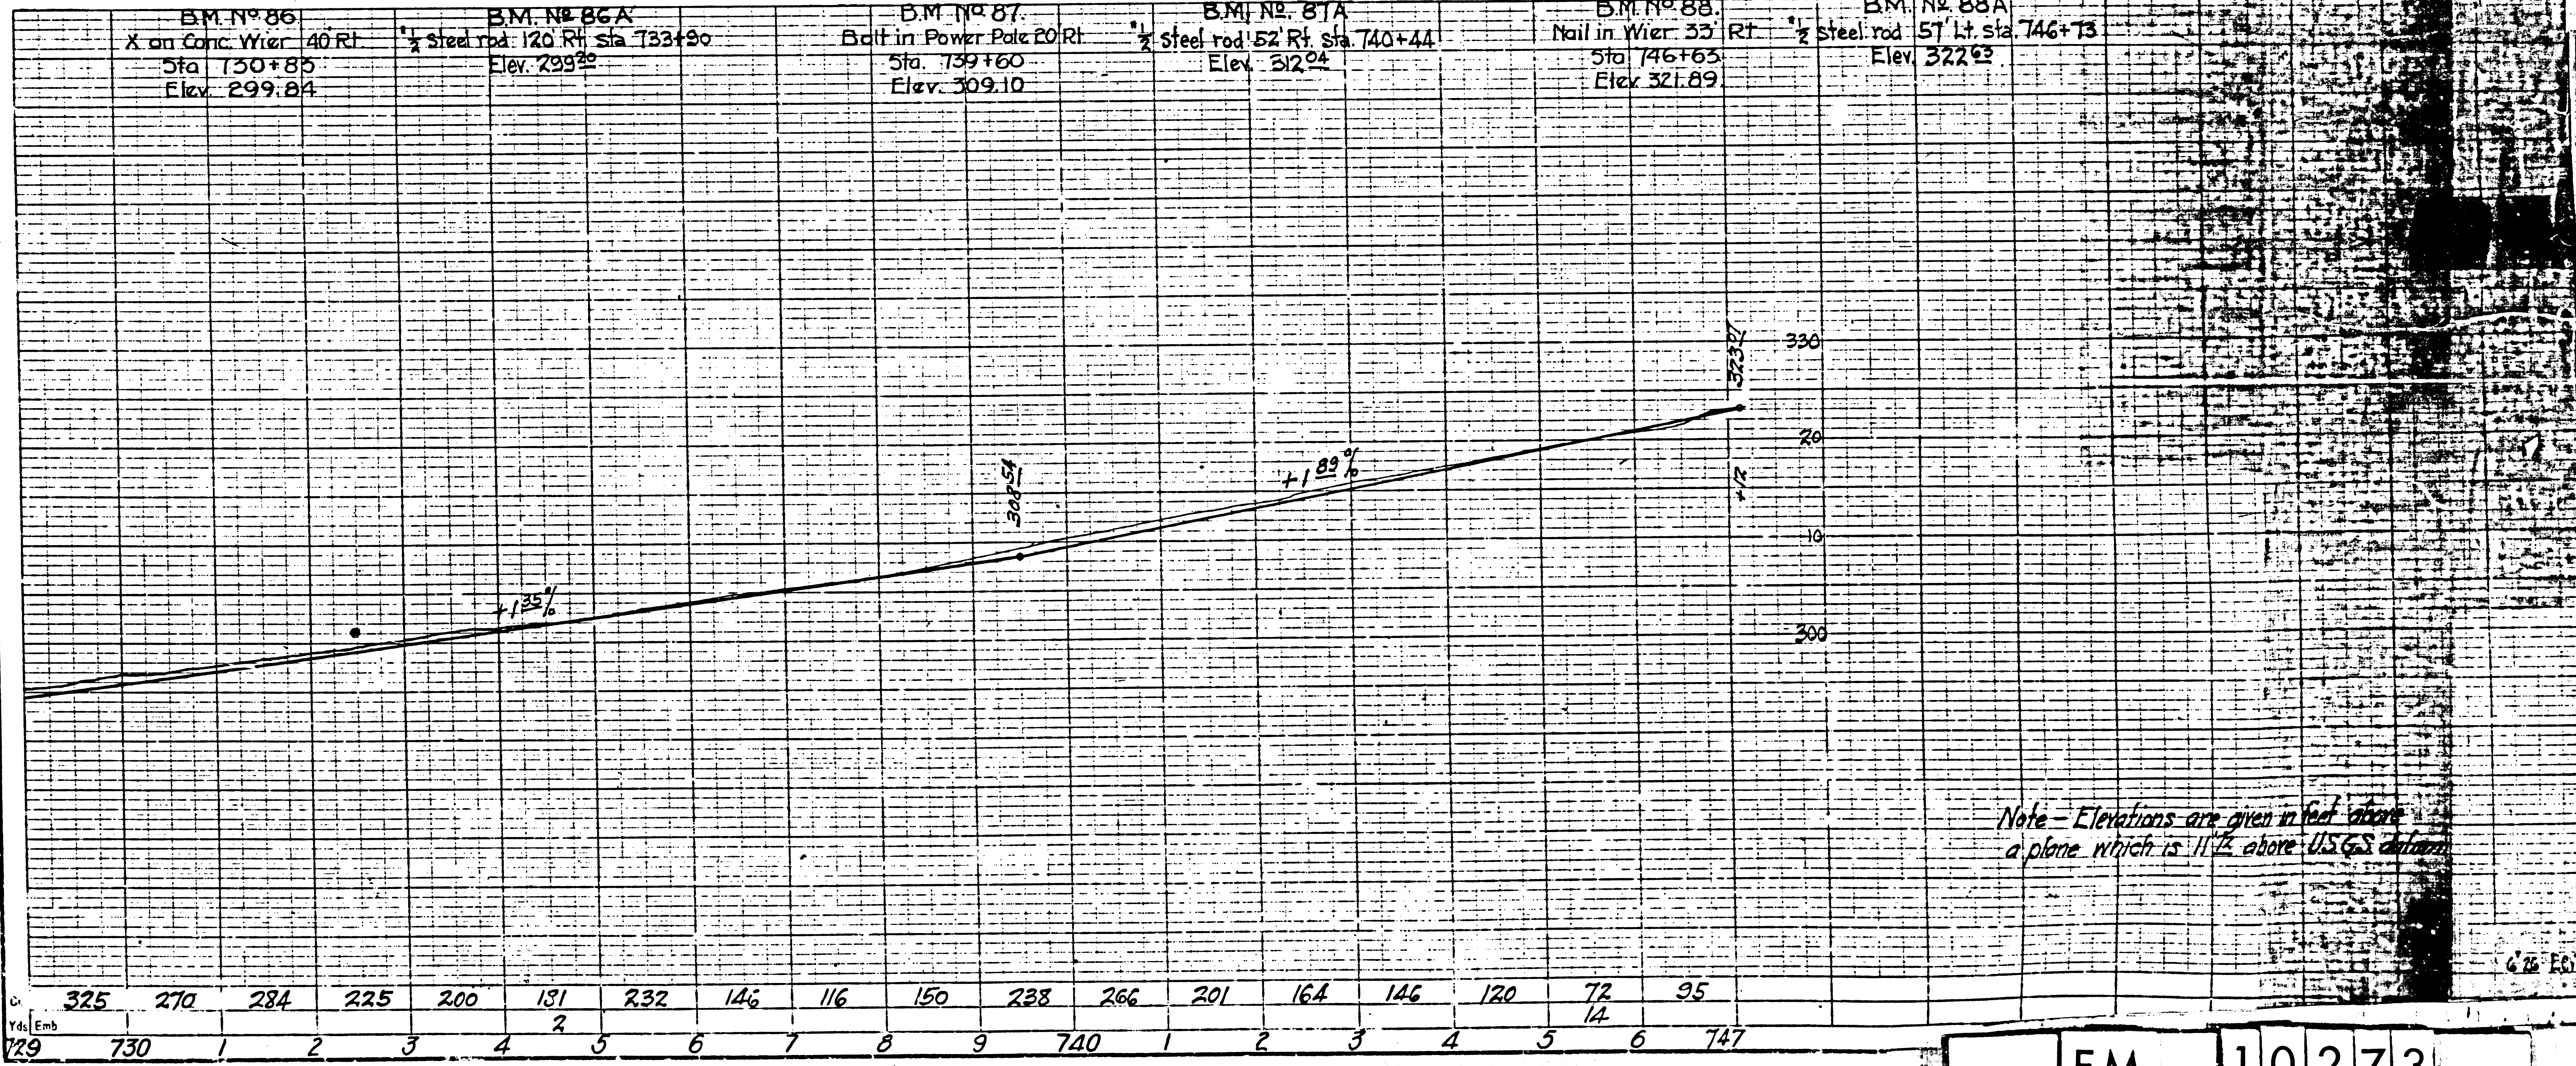

DIV. COUNTY ENGINEER
LA 2 D
Approved
State Highway Engineer
Sheet 34

F.M. 10273

A7 OF A7