


TRACT NO. 10548

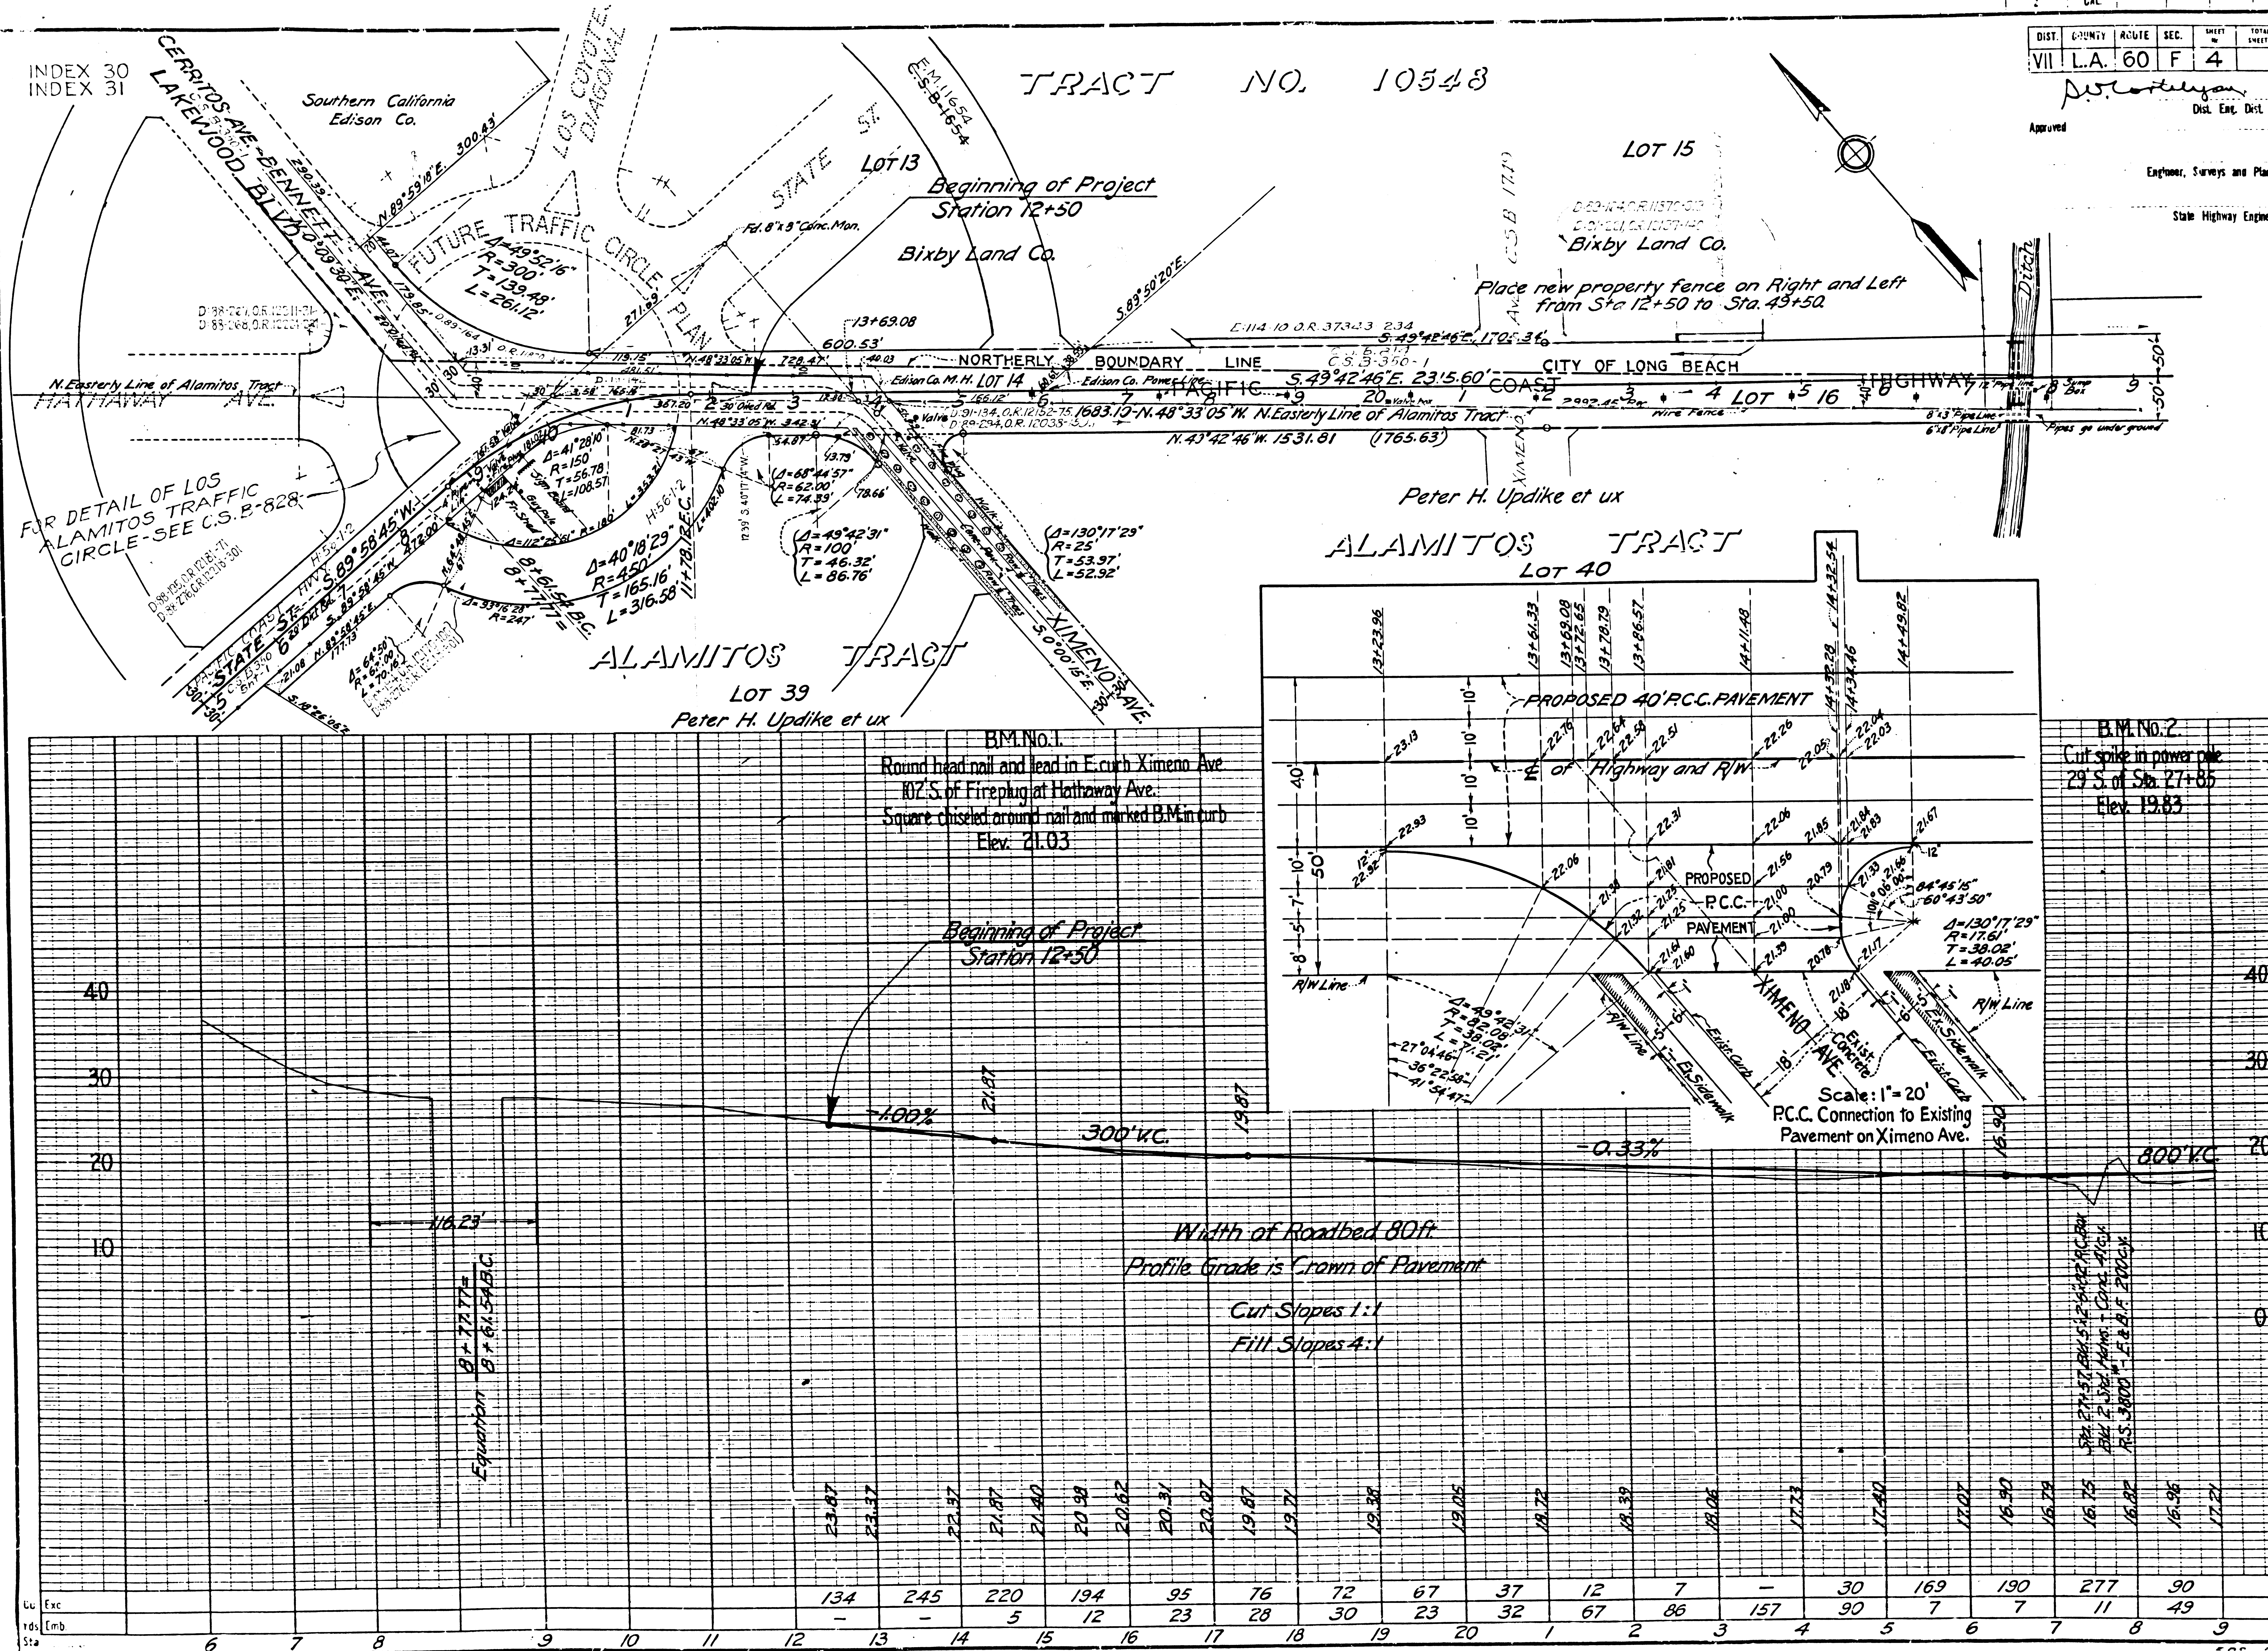

F.M. 10288

A 1 OF A 9

TRACT NO. 10548
LOT 15

RANCHO LOS ALAMITOS
NW 1/4 Fractional Sec. 34, T. 4 S. R. 12 W.

DIST. COUNTY ROUTE SEC. SHEET TOTAL
VII L.A. 60 F 5

Approved
Dist. Eng. Dist.

Engineer, Surveys and Plans.


State Highway Engineer

TRACT No. 12073
End of Project
Sta. 52+72.15



Susanna Bixby Bryant
D: 91-123, O.R. 12028-376

Bixby Land Co.
D: 89-164, O.R. 1270-376
D: 91-221, O.R. 1270-376

Place new property fence on Right and Left
from Sta. 12+50 to Sta. 49+50.

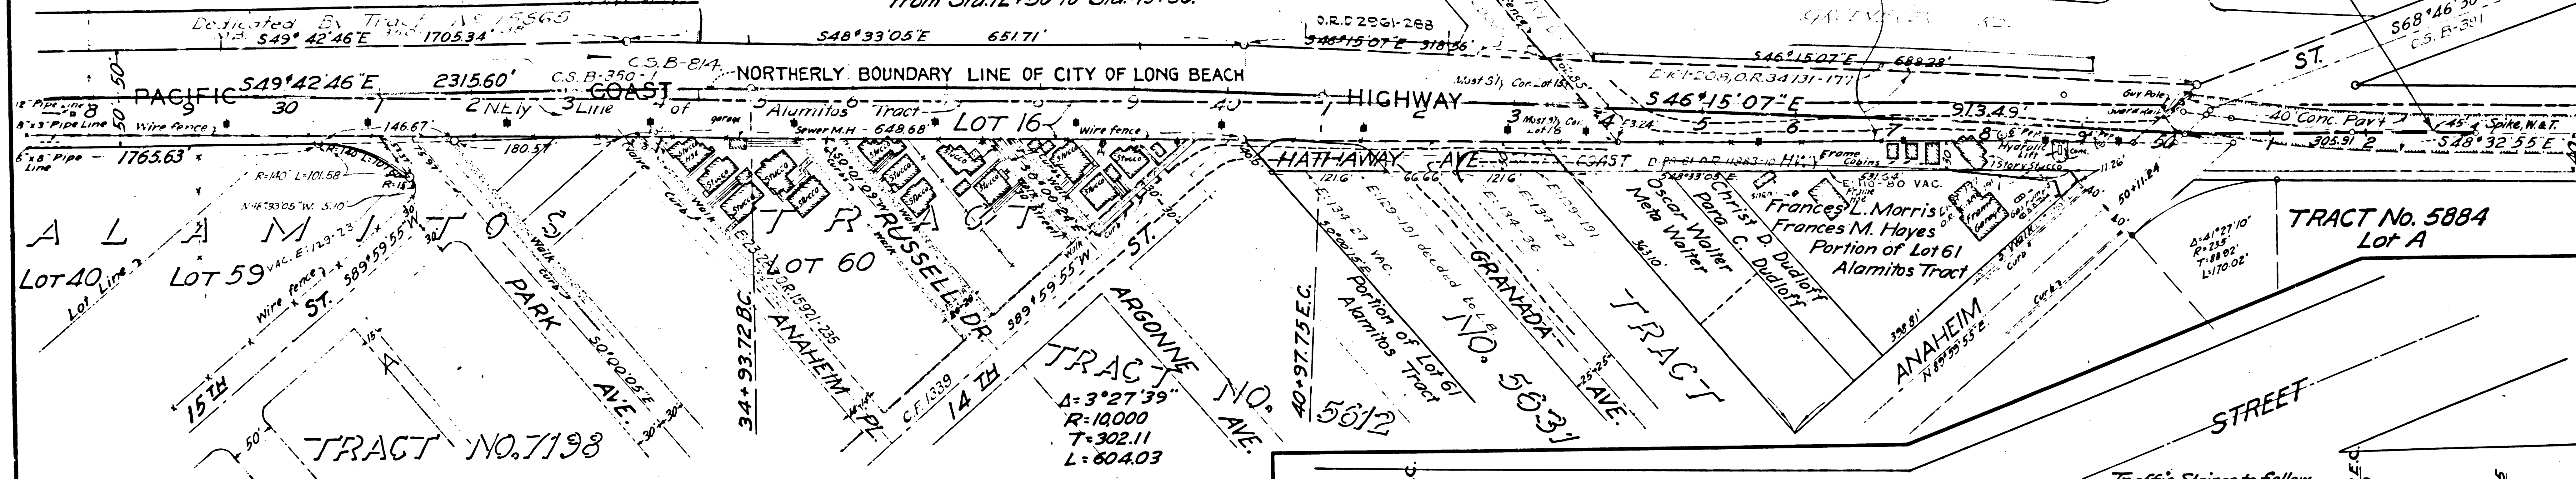


DETAIL OF TAPERED CONNECTION
TO EXISTING PAVEMENT
Not to Scale

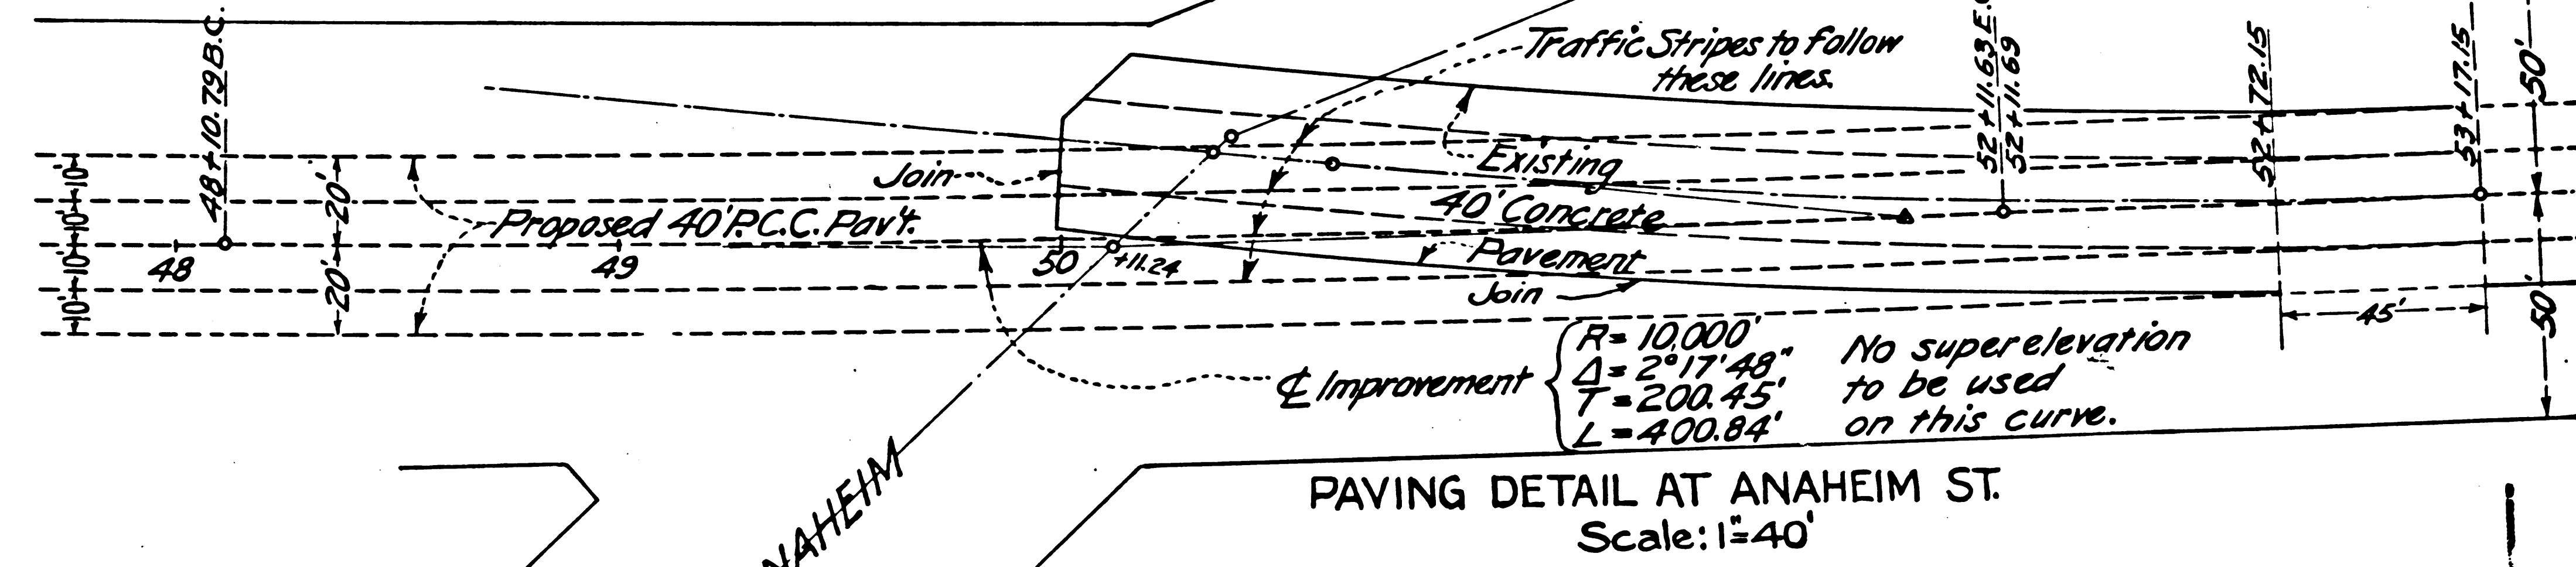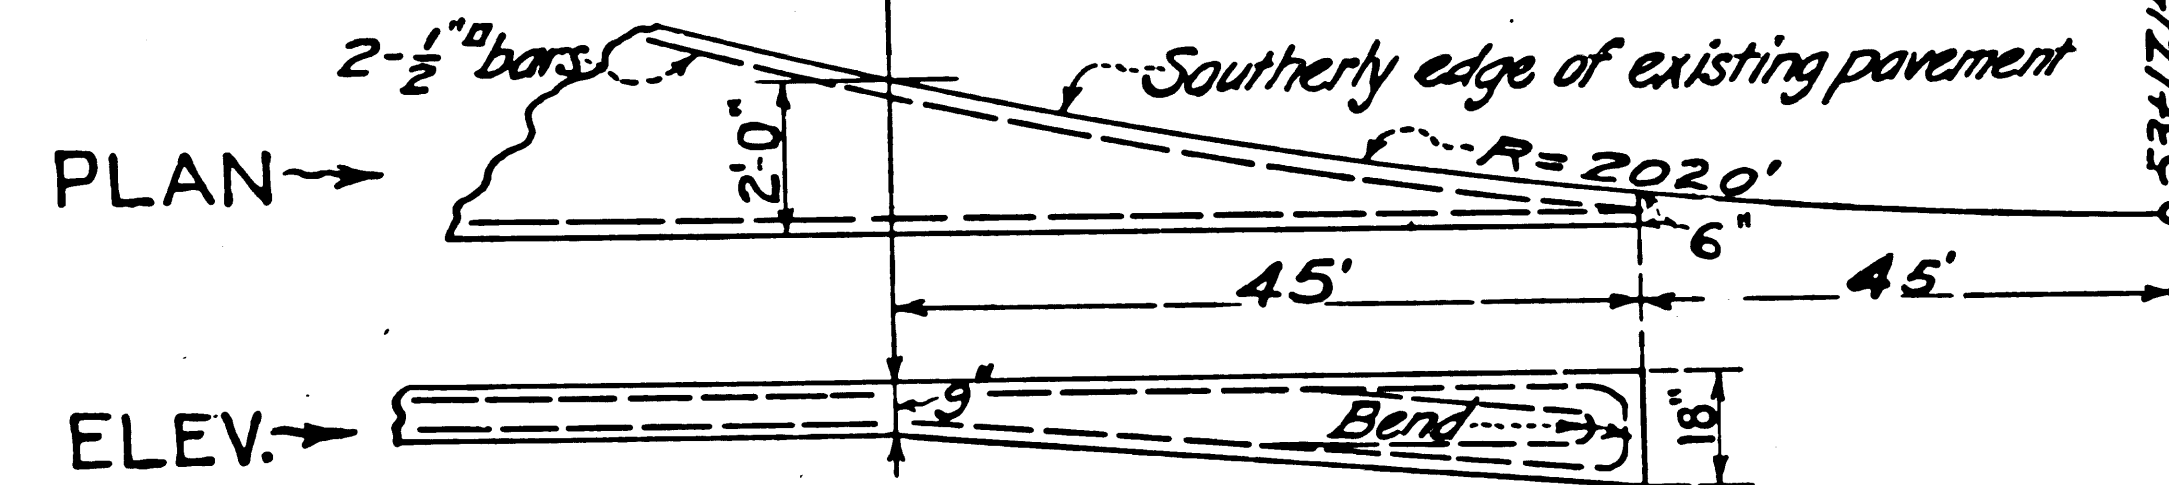

Improvement { R=10,000'
Δ=2°17'48"
T=200.45'
L=400.84'
No superelevation
to be used
on this curve.

PAVING DETAIL AT ANAHEIM ST.
Scale: 1"=40'

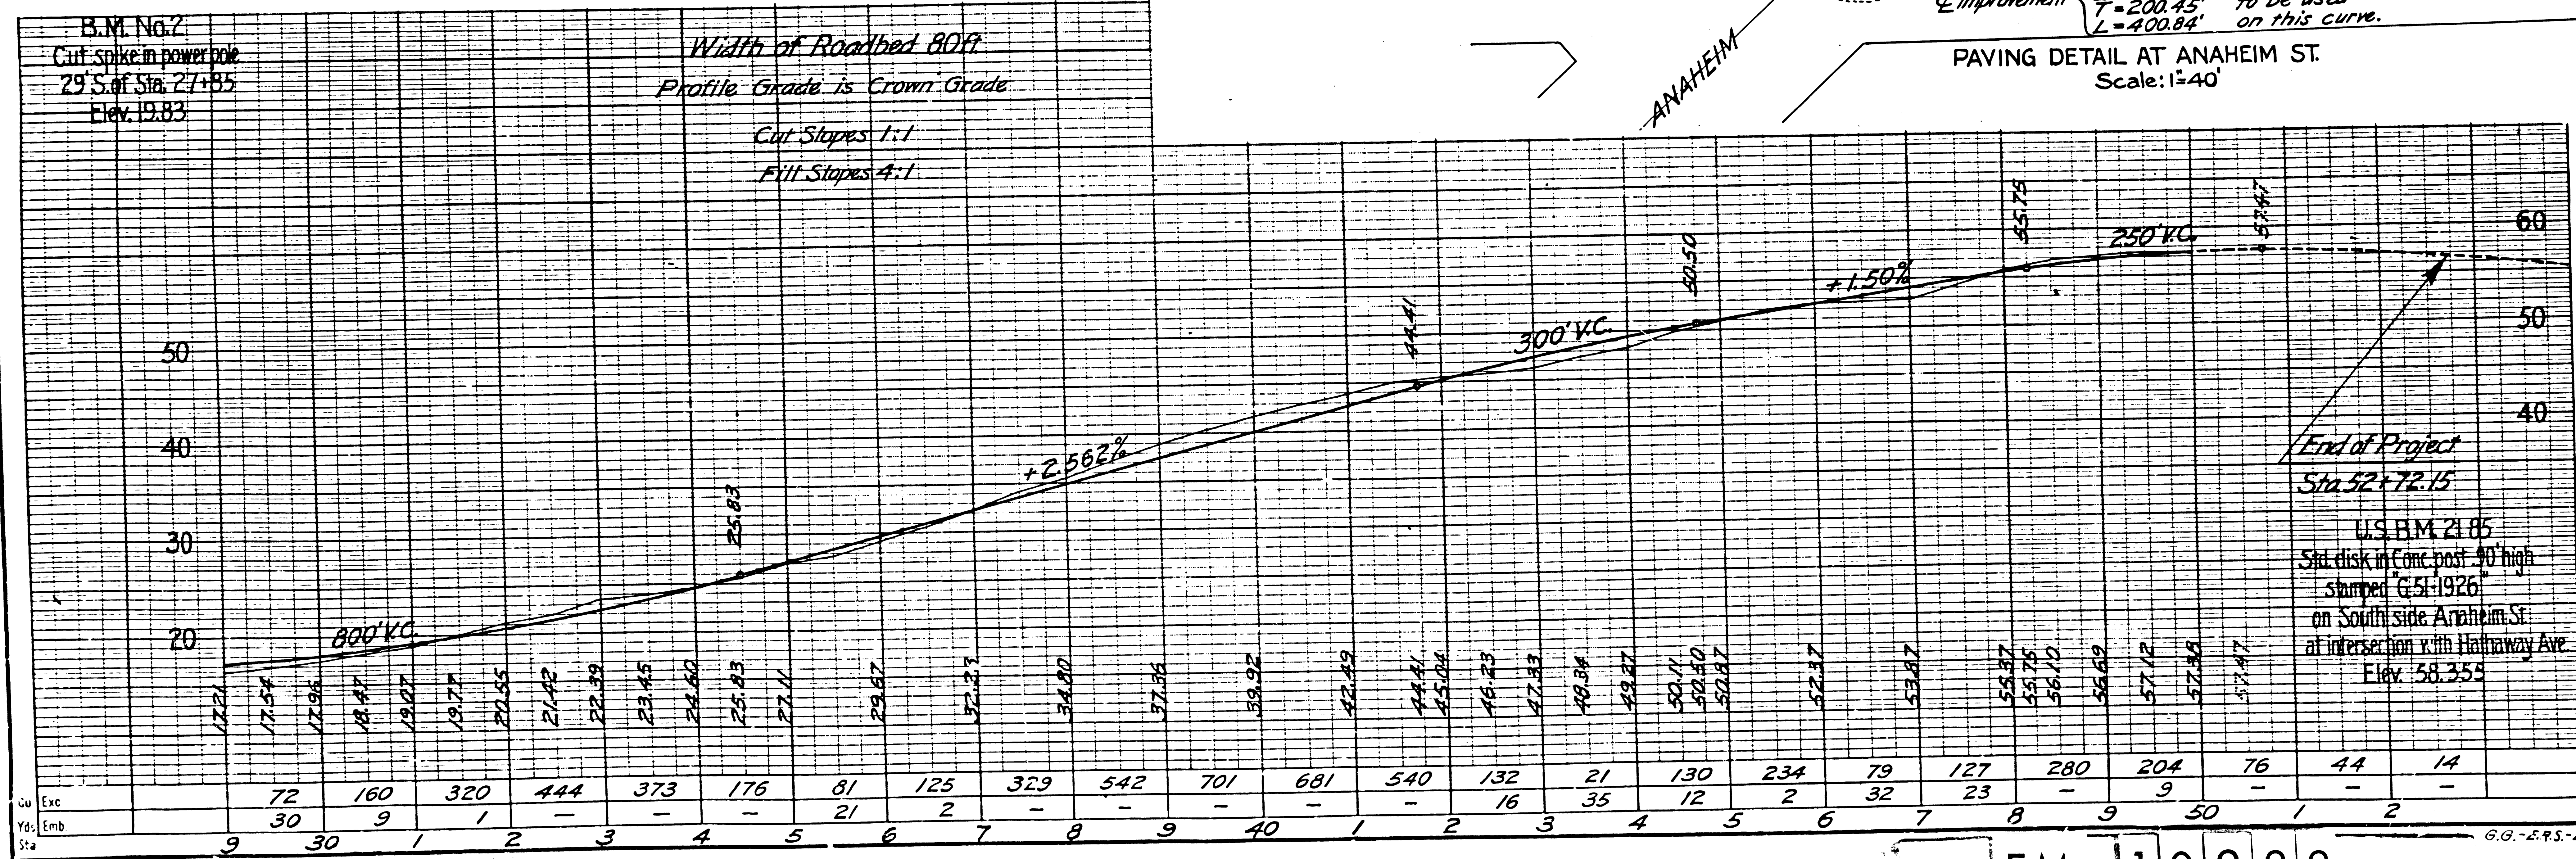

U.S. H.M. 2185
Set disk in Conc. post 40' high
stamped "G-51-1926"
on South side Anaheim St.
at intersection with Hathaway Ave
Elev. 58.355

F.M. 10288

A2 OF A9



G.O. - E.R.S. - Dec. 1932

SEC. 34.
T. 4 S., R. 12 W. S. B. B. & M.

Sta. 51+00 to Sta. 96+50
More or Less Property Fence Lt.
4277 ft.

DIST	COUNTY	ROUTE	SEC	SHEET	TOTAL SHEETS
VII	L.A.	60	F	5	

Approved
S. J. Carter
Dist. Eng. Dist. VII
Engineer, Surveys and Plans.
State Highway Engineer

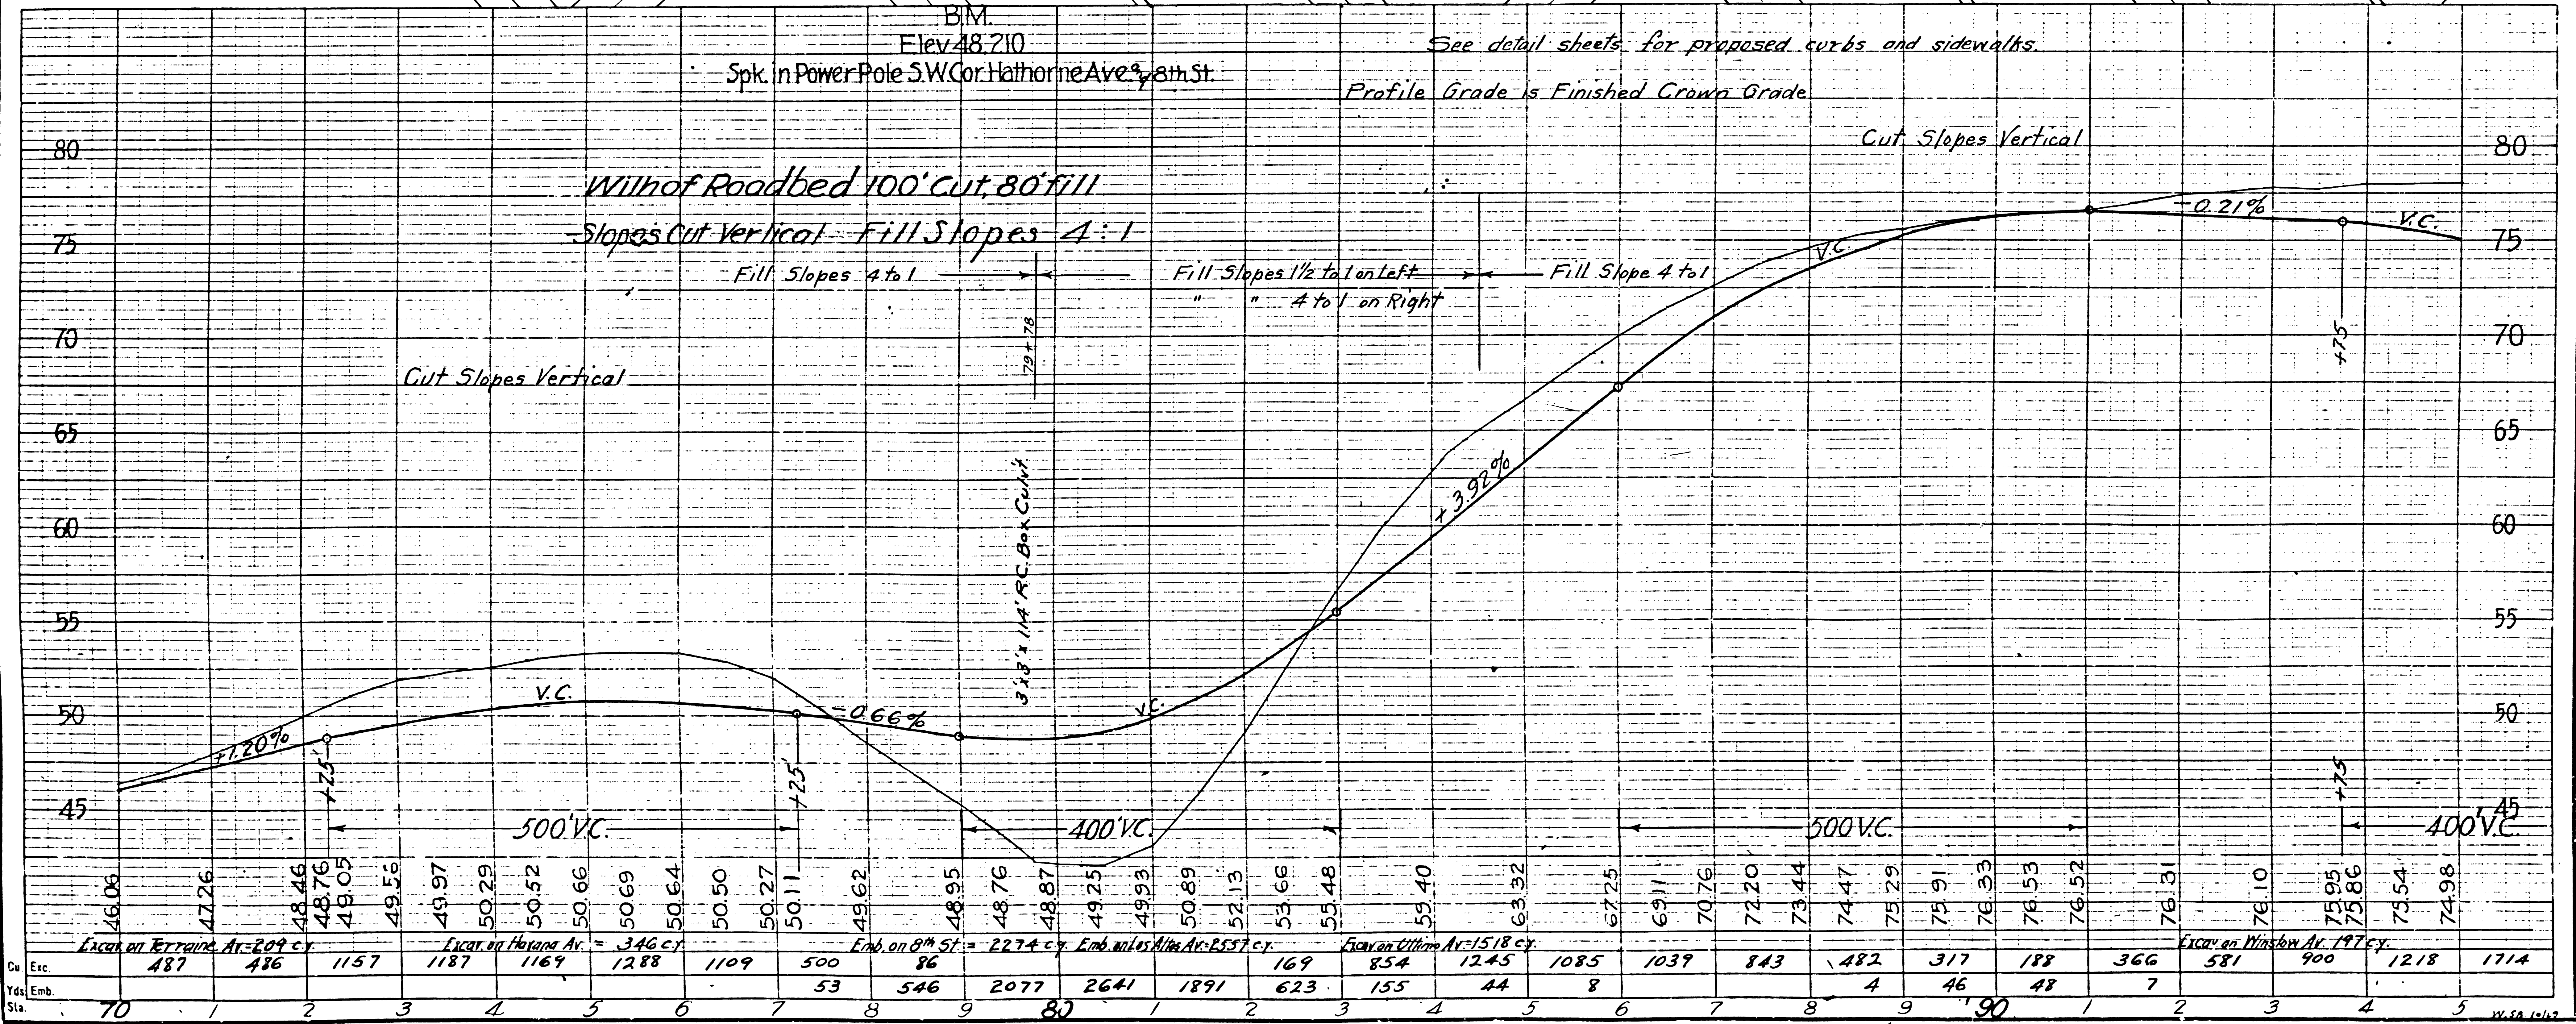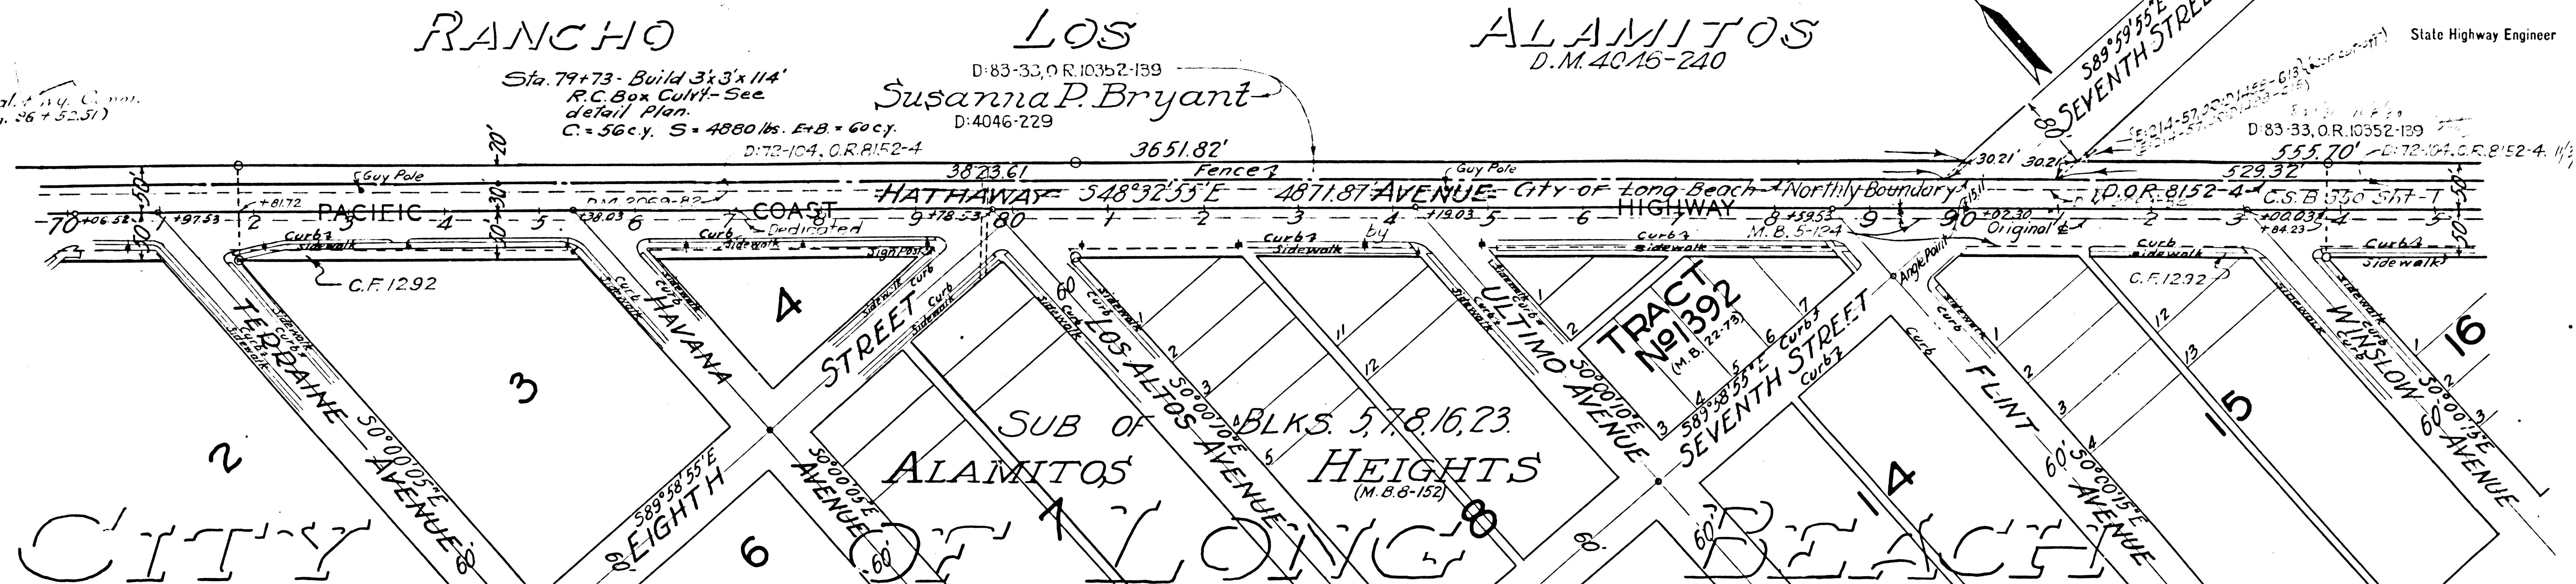

SEC. 34.
T.4S., R.12W.S.B.B&M.



SEC. 3
T5S, R12W, S.B.B & M.

Sta. 96+50 to Sta. 120+80
Construct New Property Fence
2510 ft. Lt. & 2360 ft. Rt.

Dis. Erg Dist.VII

Engineer. Surveys and Plans.

State Highway Engineer

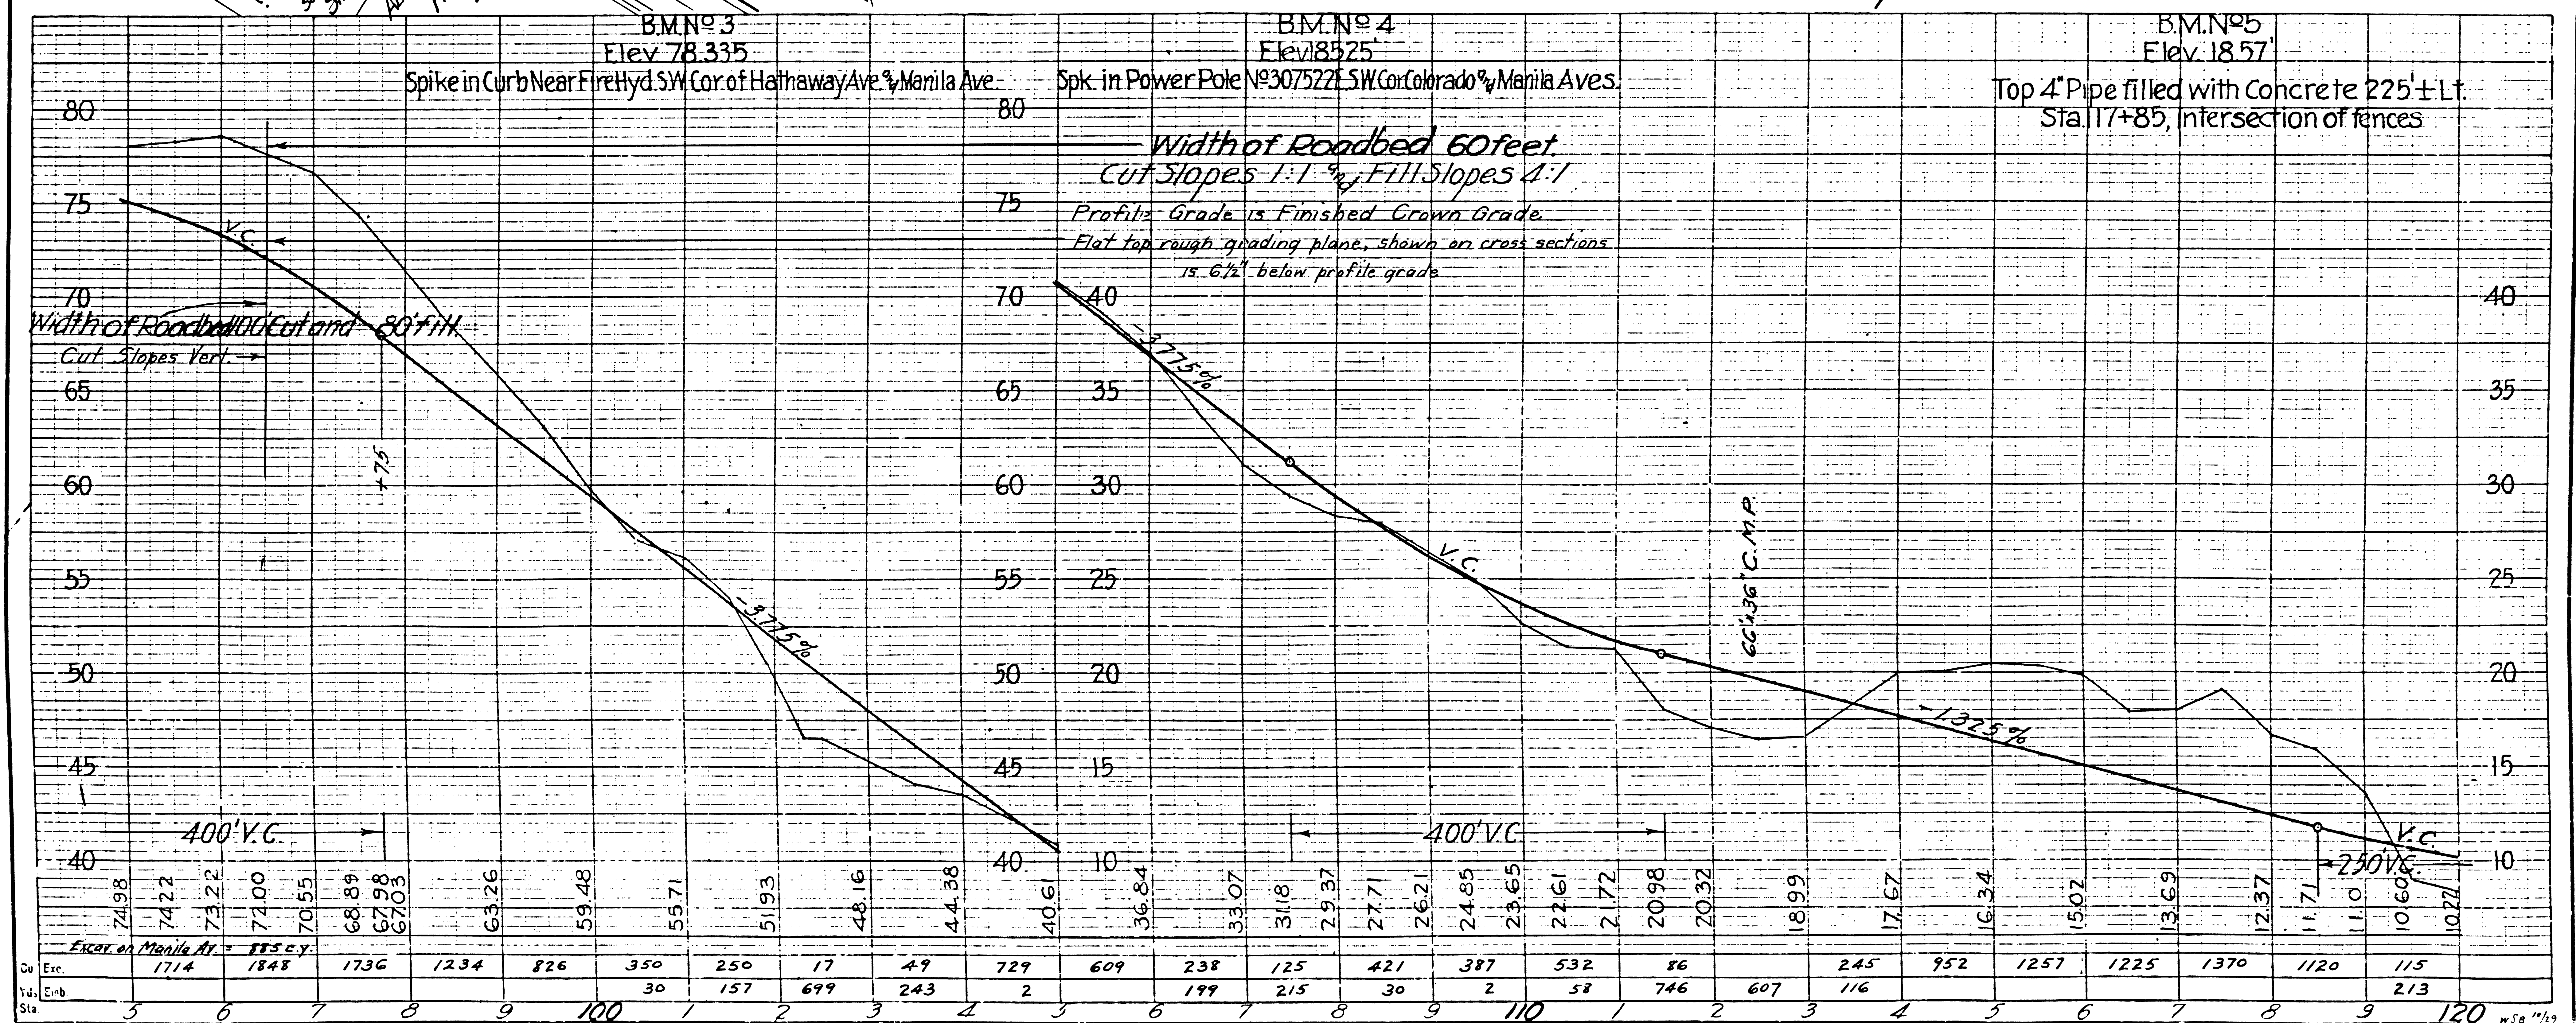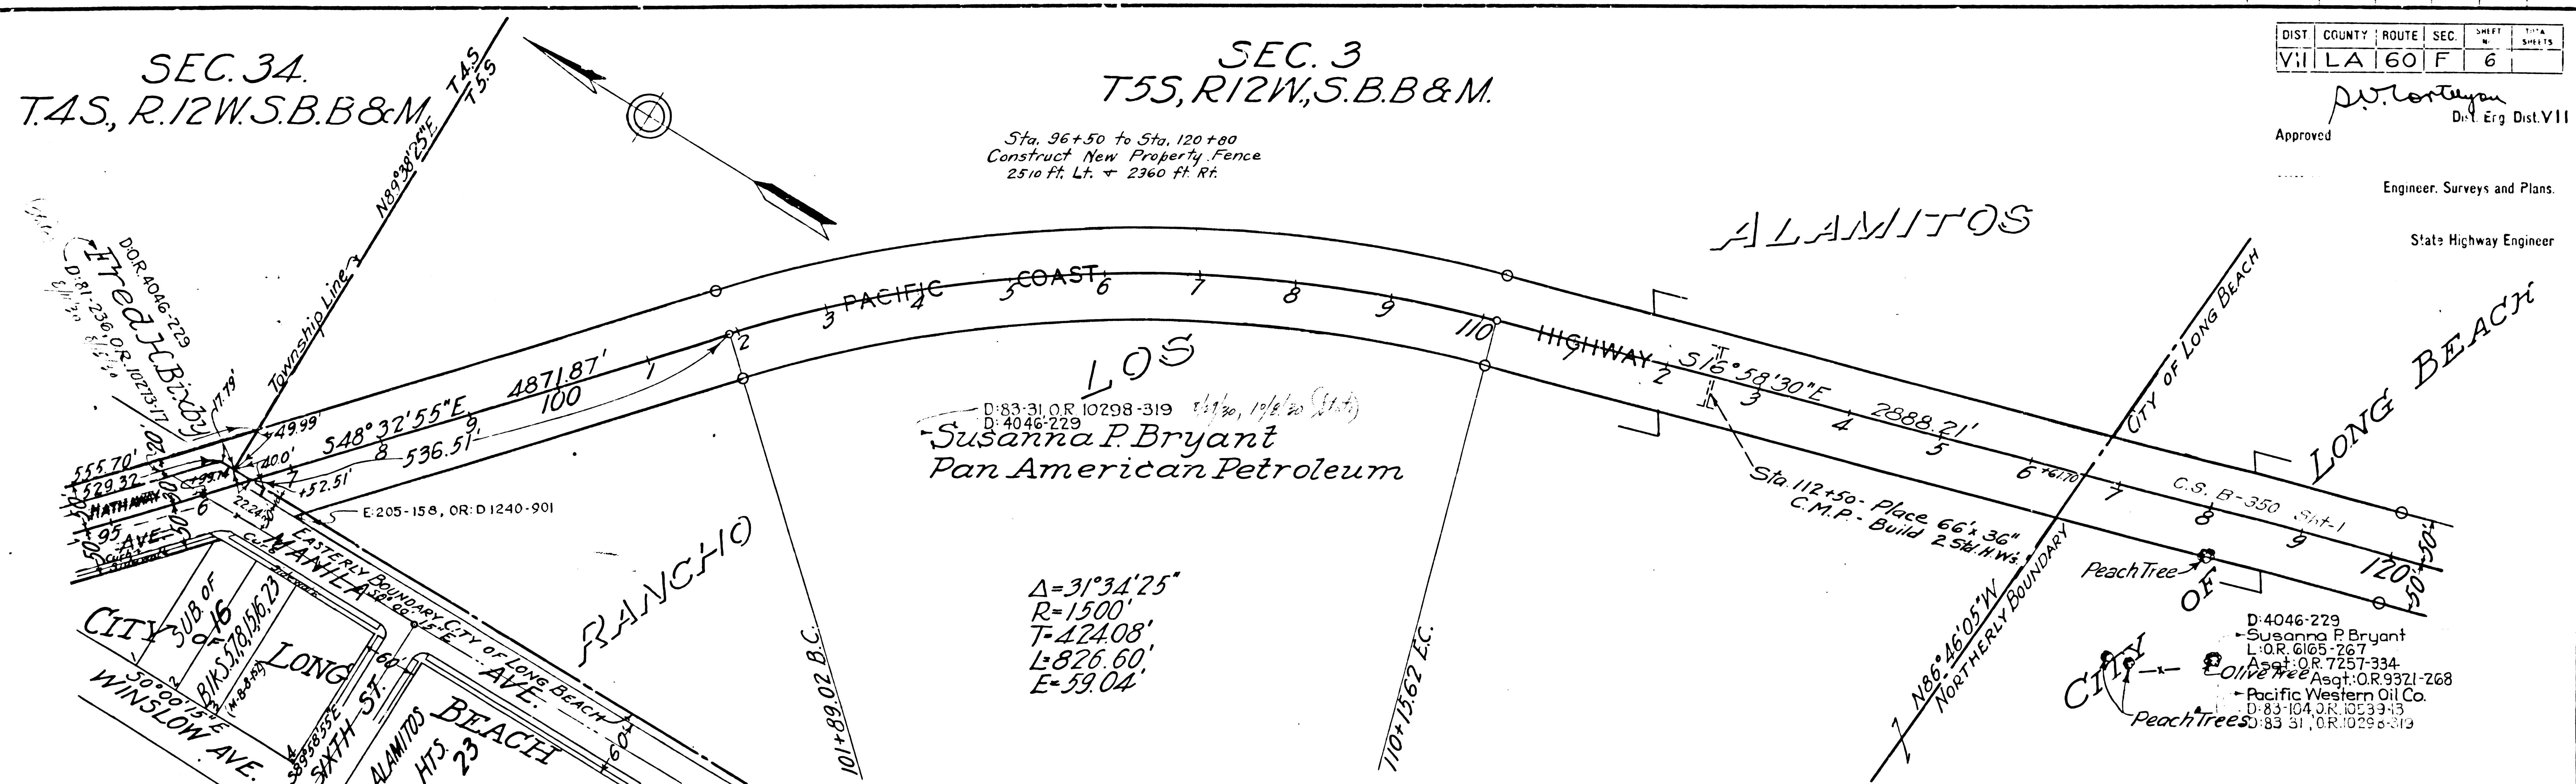


F.M. 10288


A 5 OF A 9

DIST	COUNTY	ROUTE	SEC	SHEET	TOTAL
VII	L.A.	60	F	7	SHEETS

Approved
 Engineer, Surveys and Plans.
 State Highway Engineer

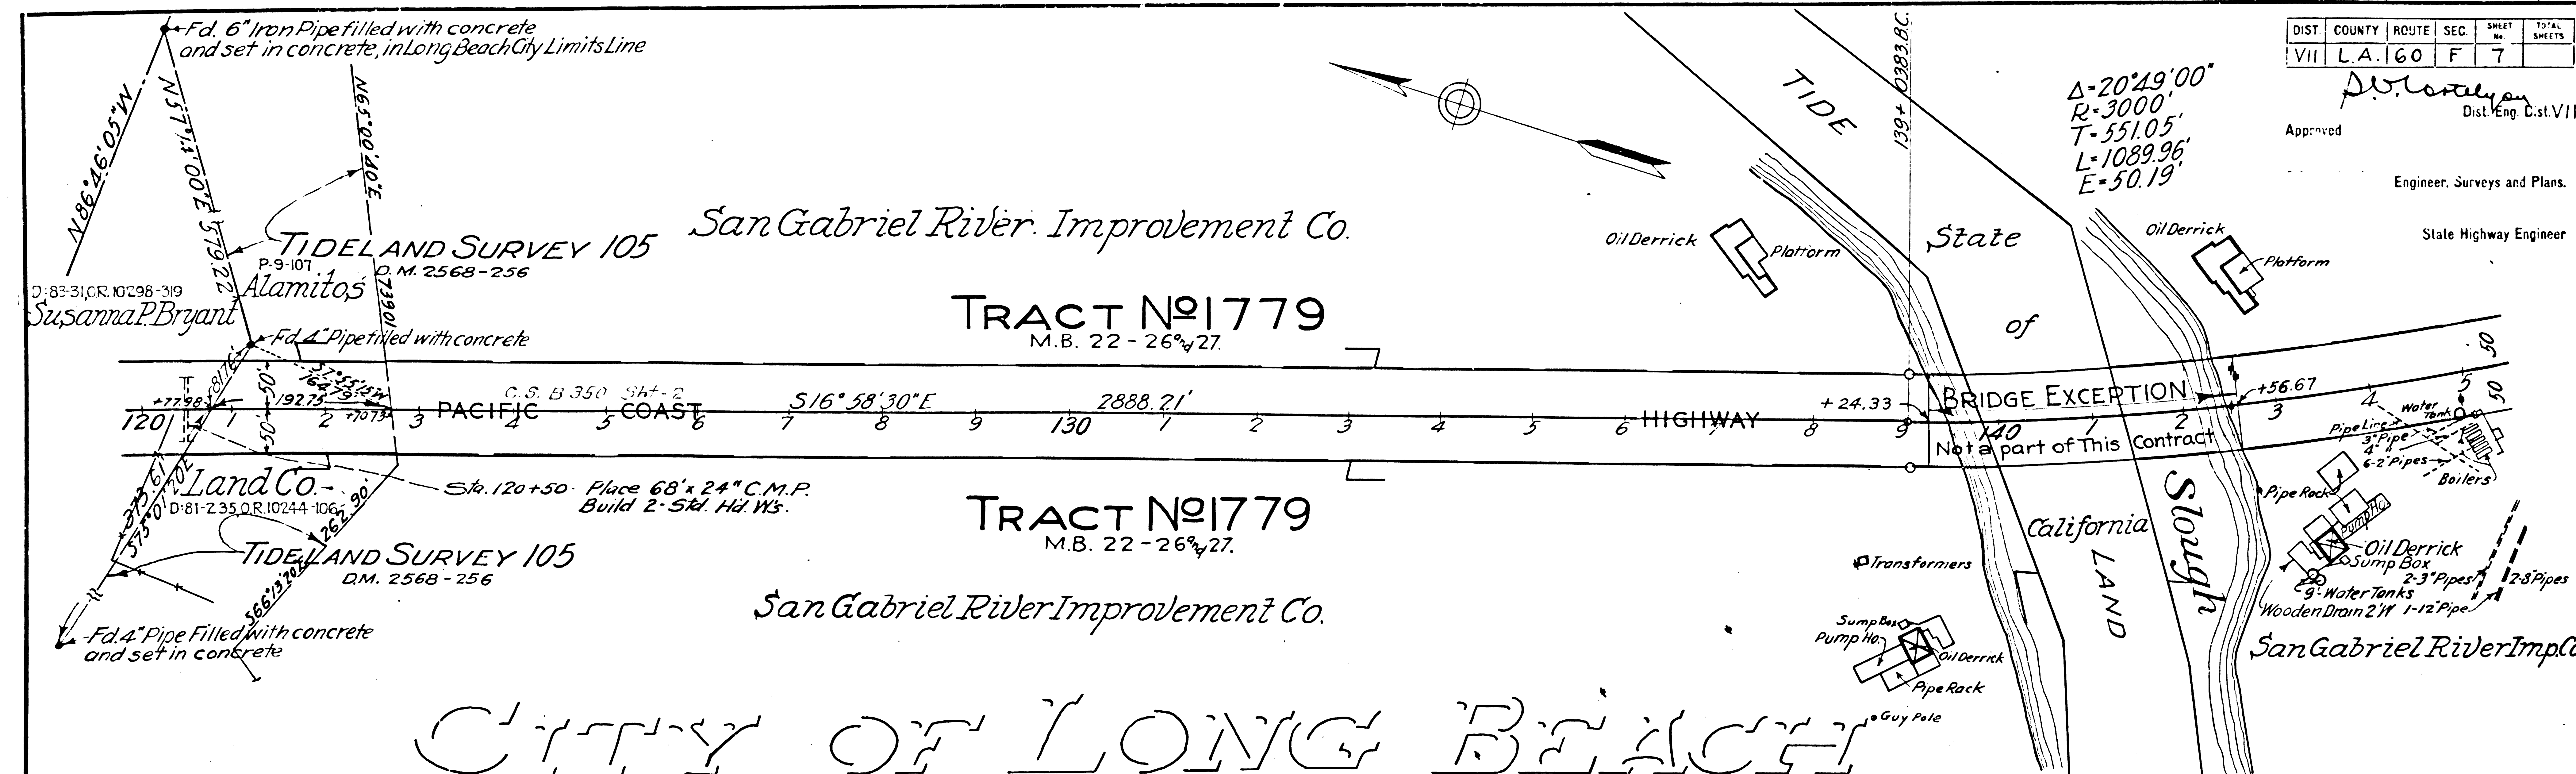

CITY OF LONG BEACH

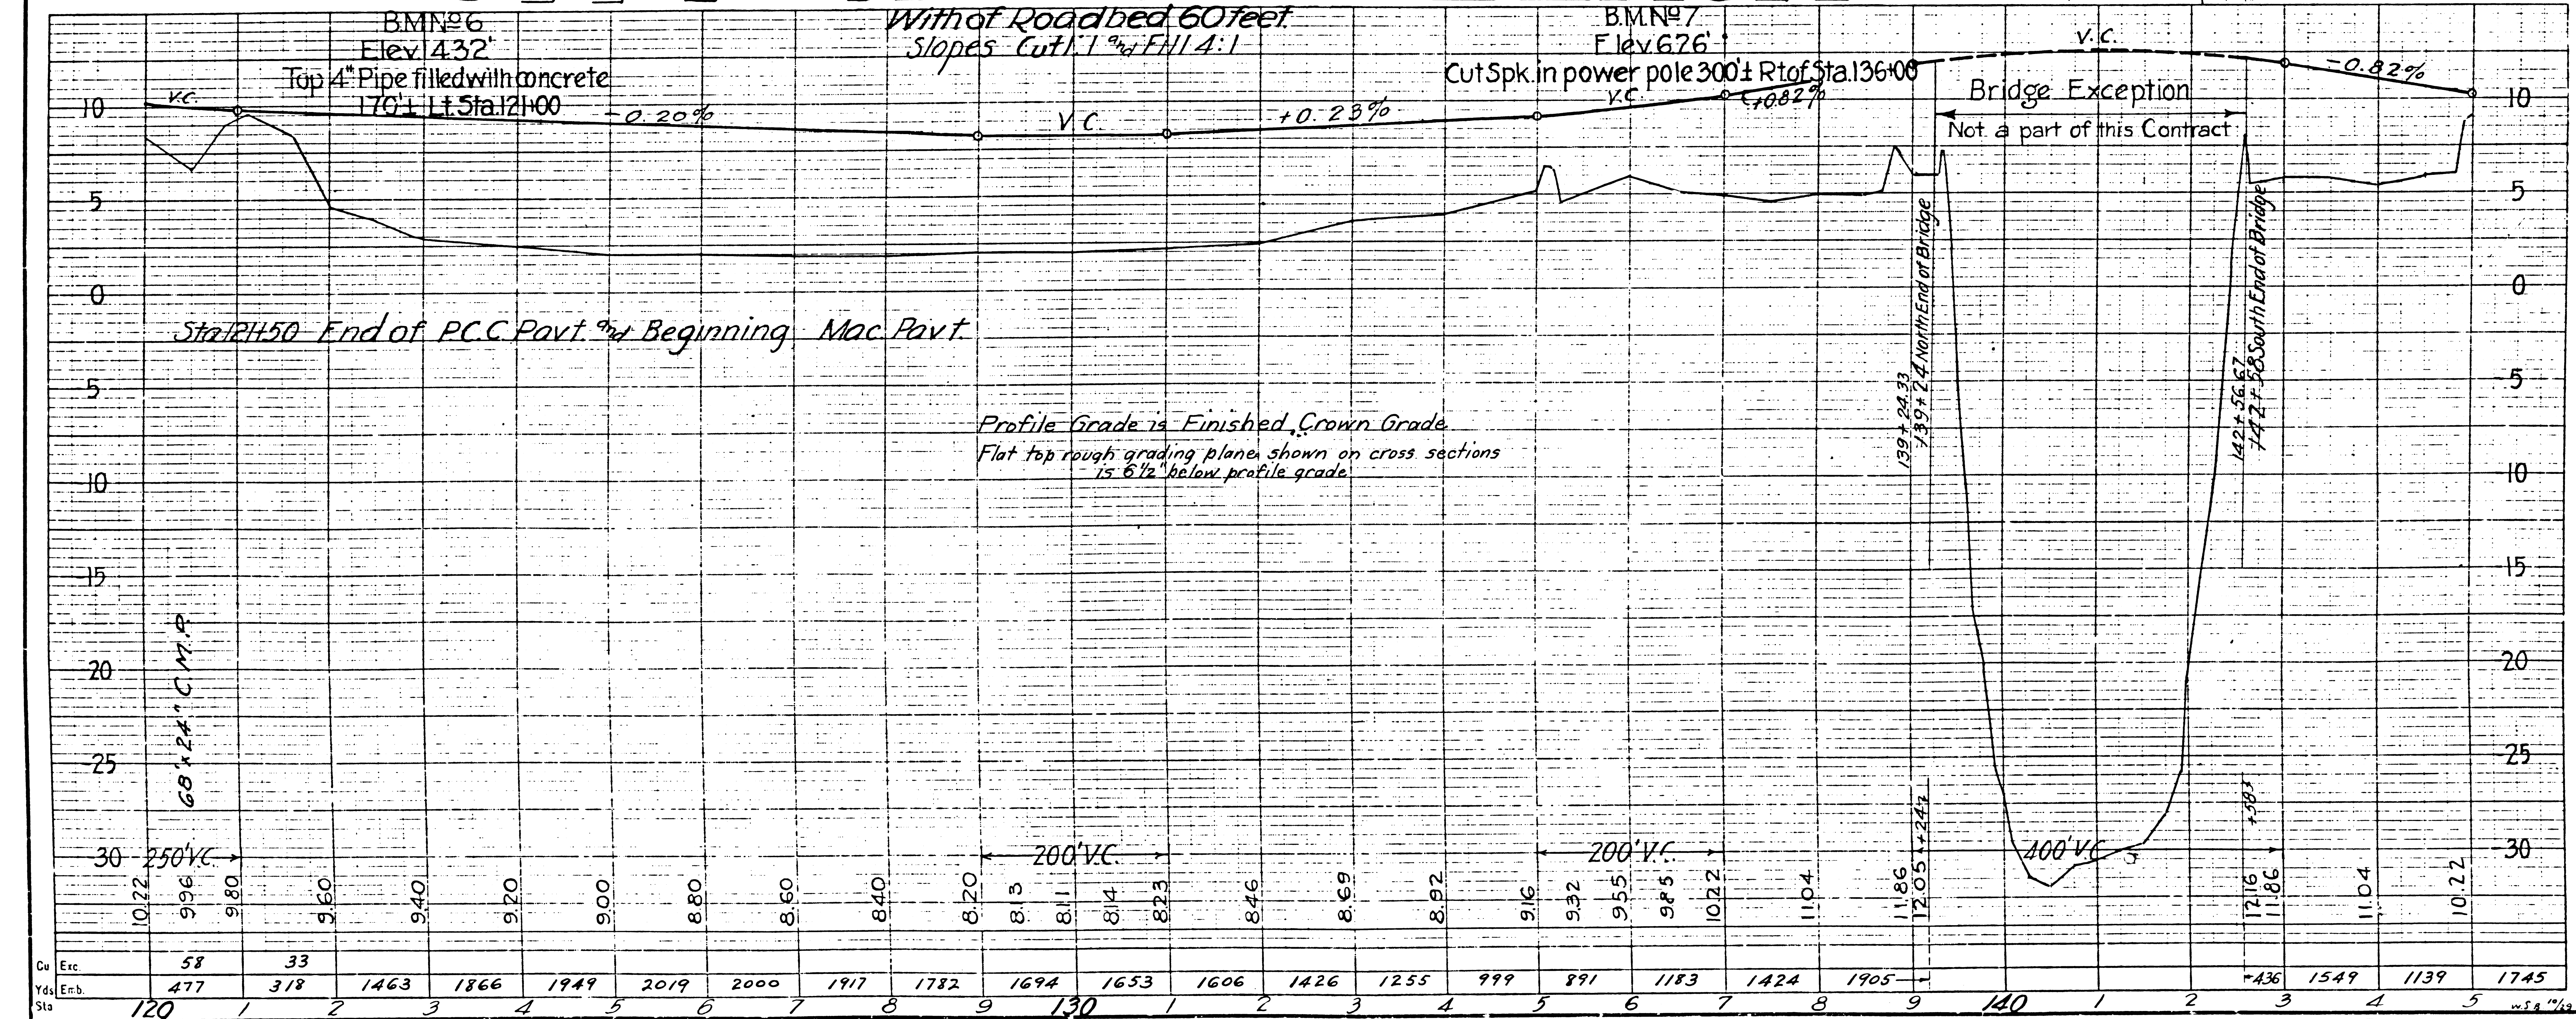

F.M. 10288
 A 6 OF A 9

A 8. OF A

