

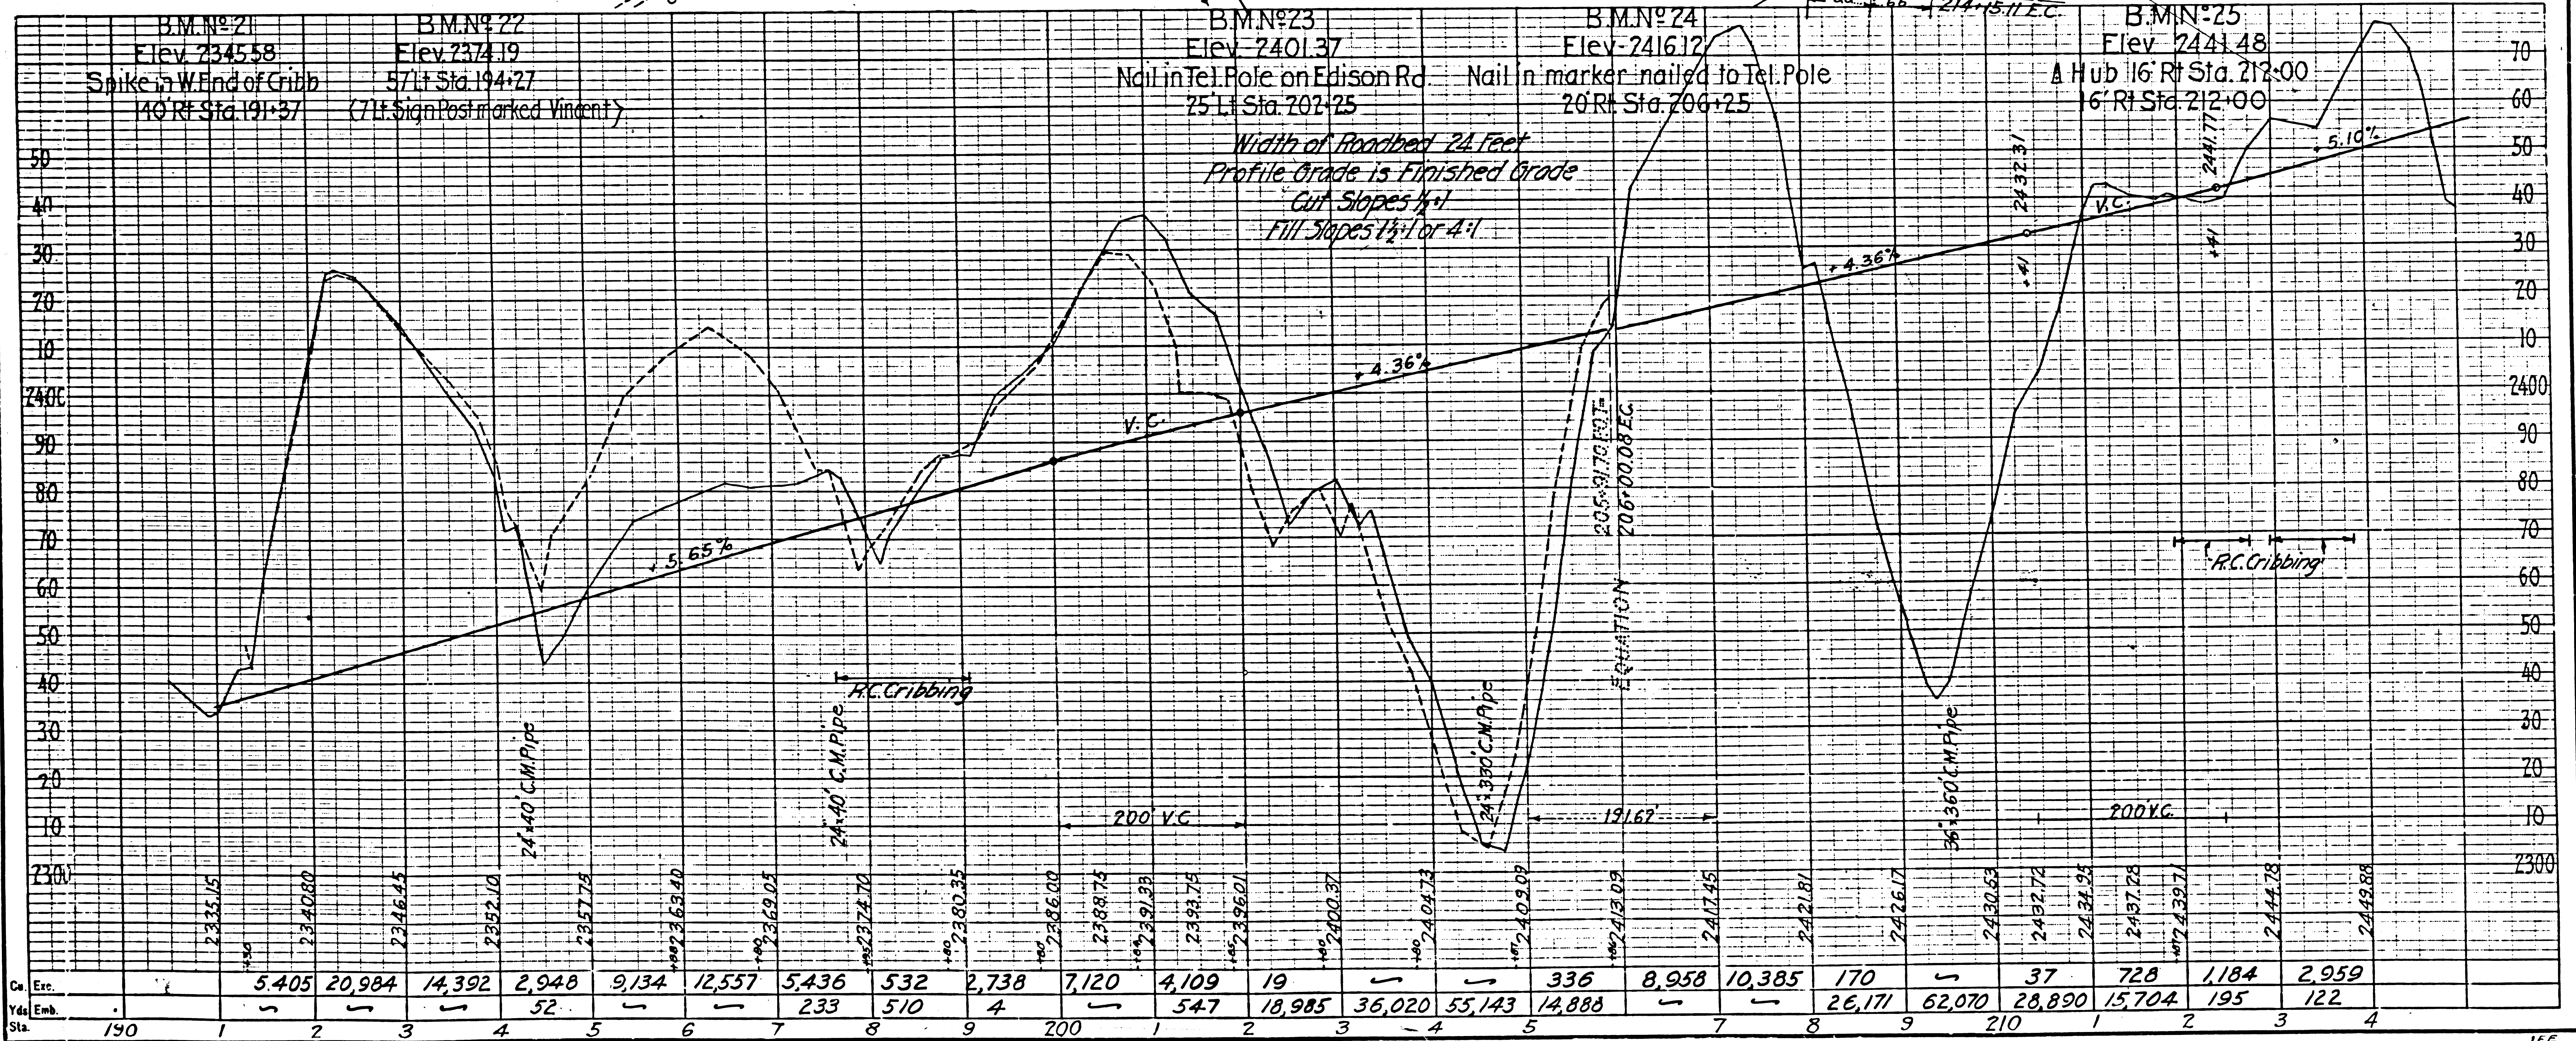
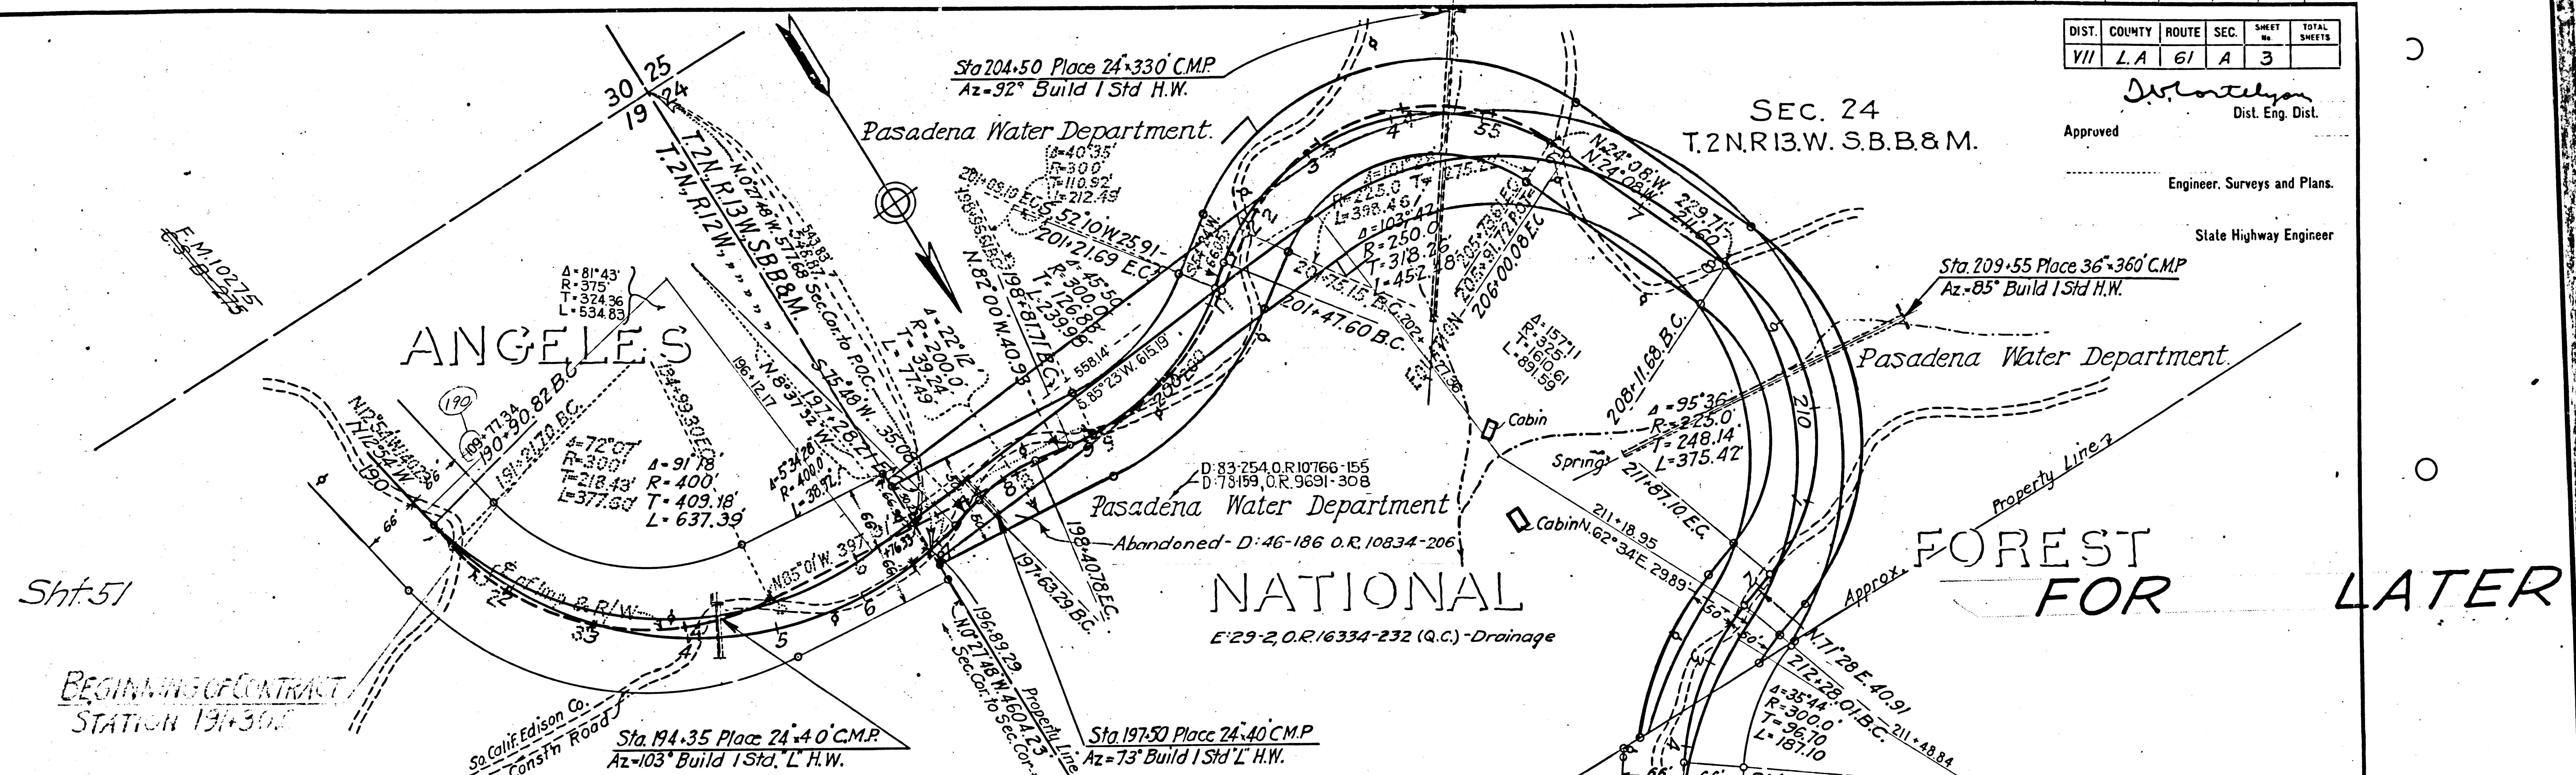


Approved: *[Signature]*
 Dist. Eng. Dist.
 Engineer, Surveys and Plans.
 State Highway Engineer

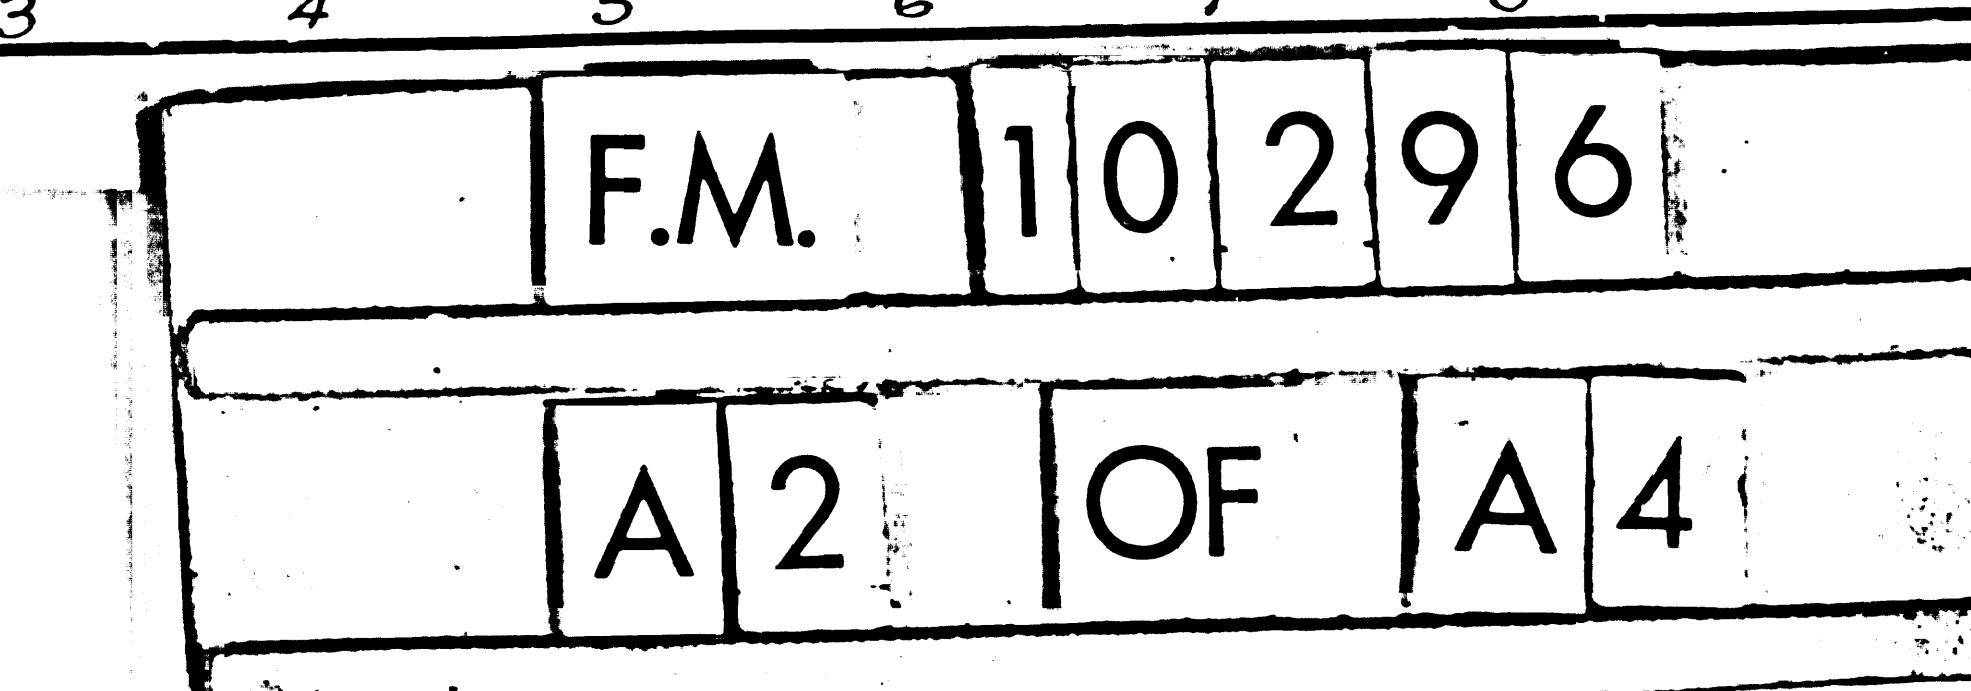



FOREST

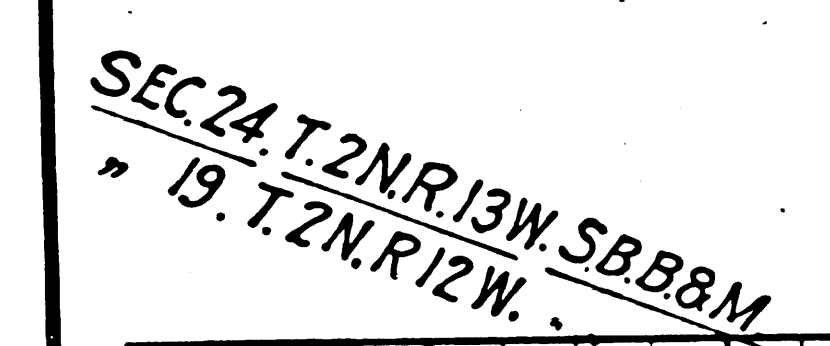

Approved: *D. J. Corry*
Dist. Eng. Dist.

Engineer, Surveys and Plans.

State Highway Engineer

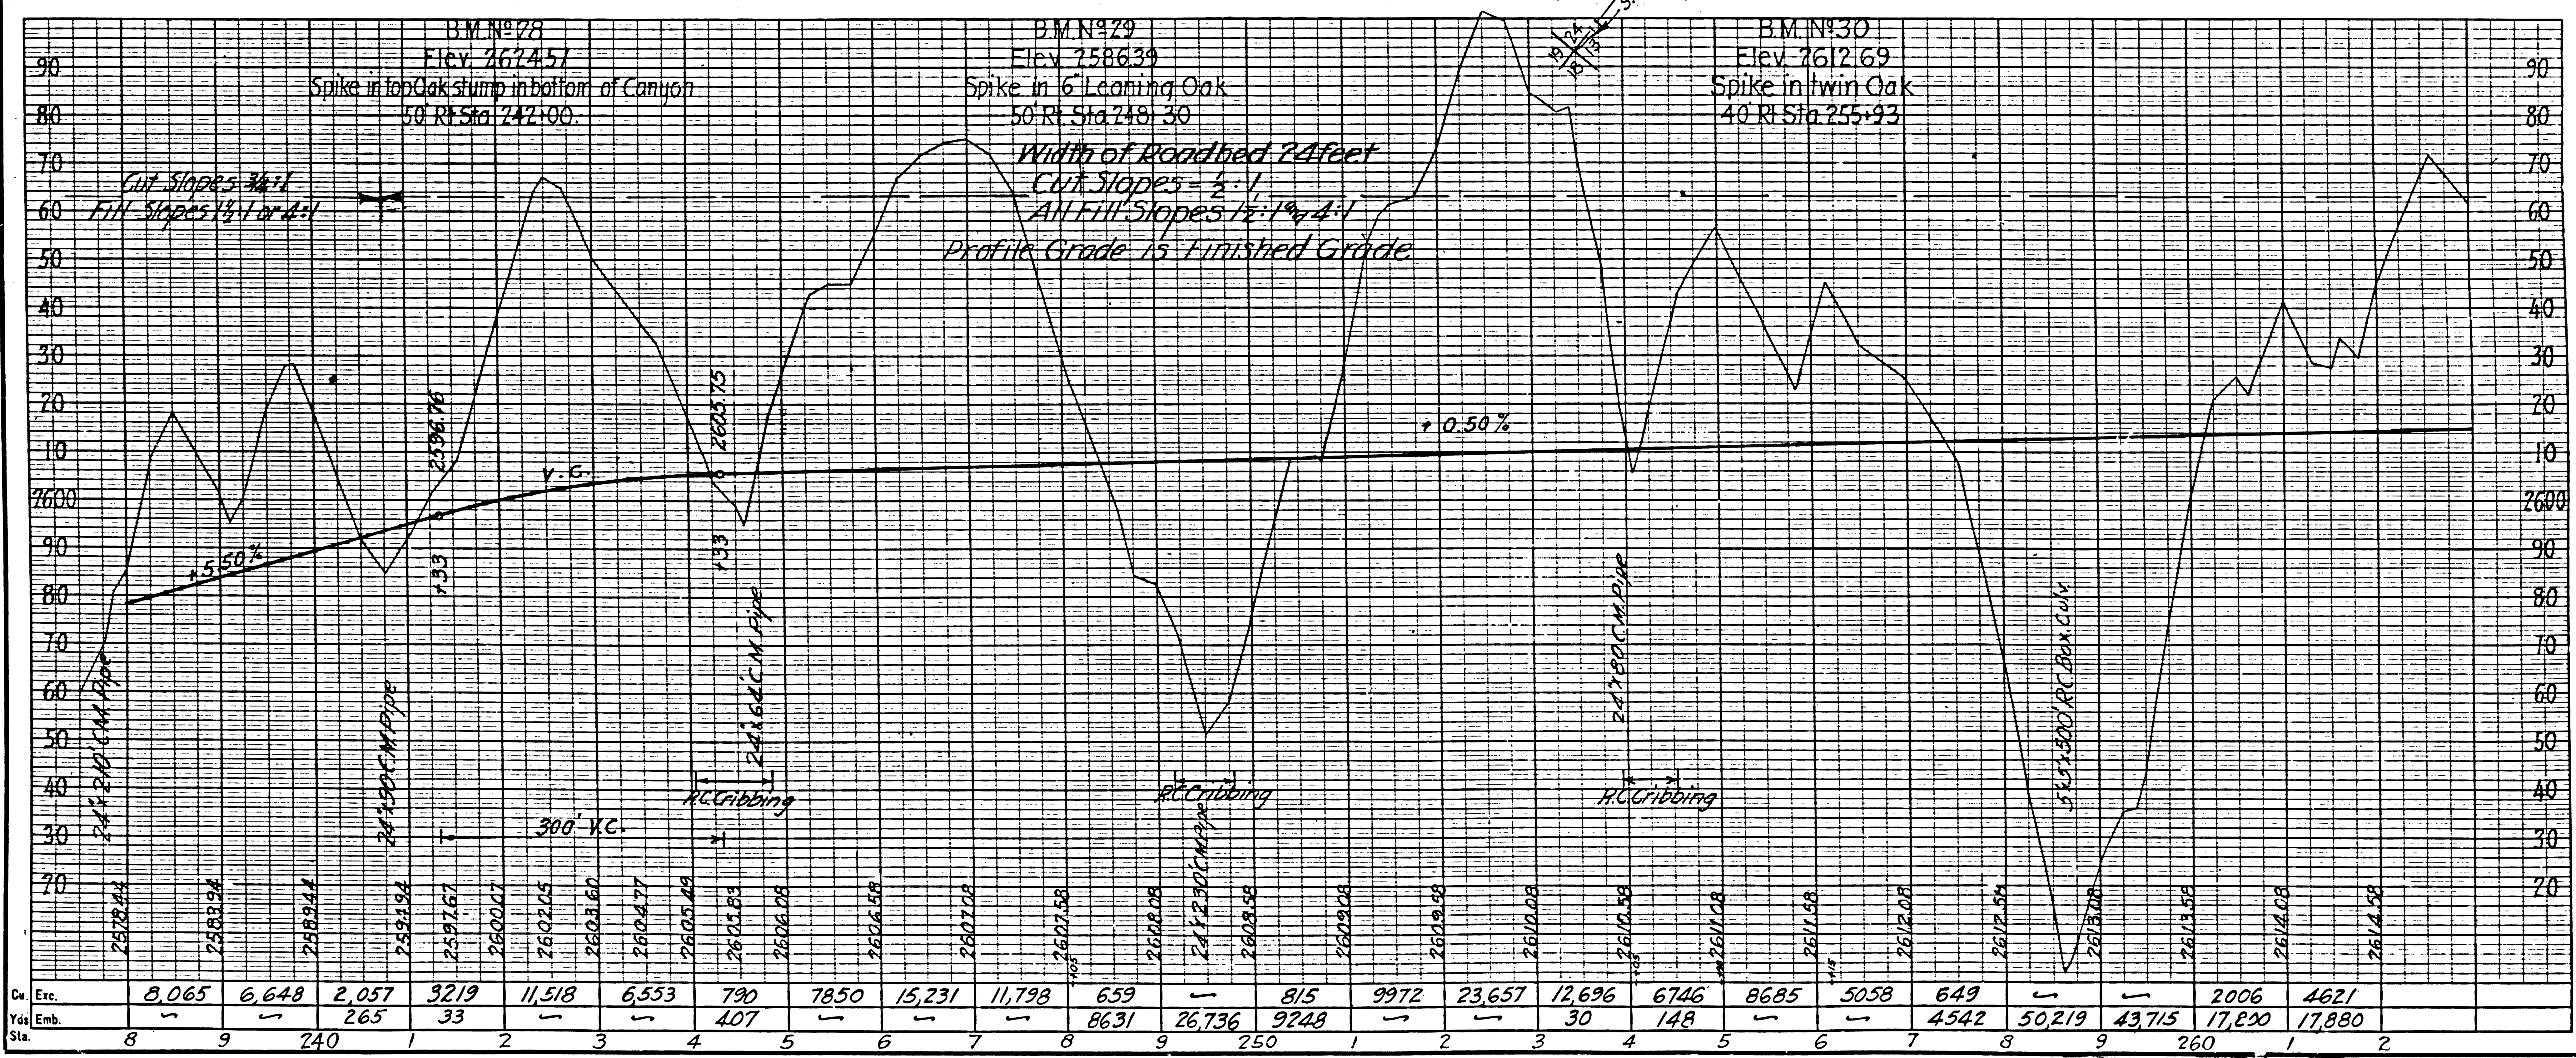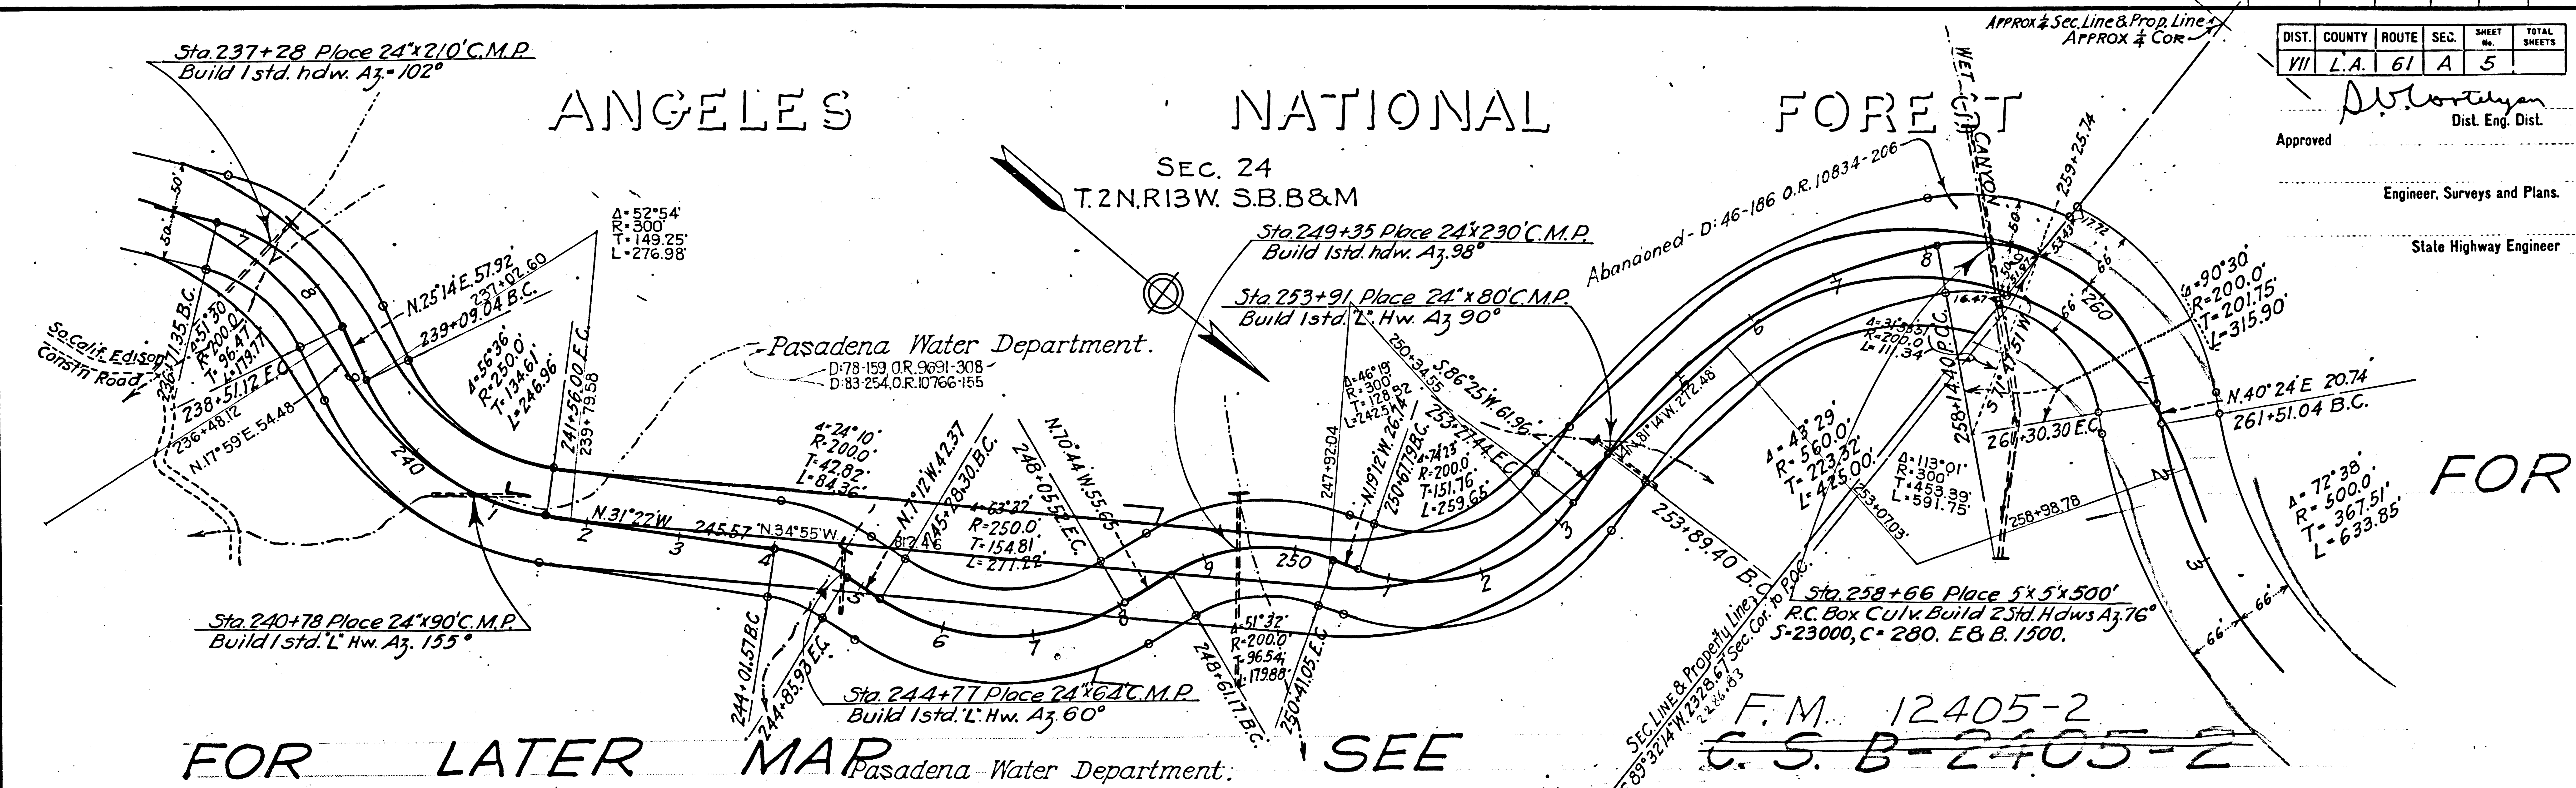

Cu. Exc.	8,065	6,648	2,057	3219	11,518	6,553	790	7850	15,231	11,798	659	815	9972	23,657	12,696	6746	8685	5058	649	2006	4621		
Yds. Emb.	—	—	265	33	—	—	407	—	—	—	8631	26,736	9248	—	30	148	—	—	4542	50,219	43,715	17,820	17,880
Sta.	8	9	240	1	2	3	4	5	6	7	8	9	250	1	2	3	4	5	6	7	8	9	260

Approved: *P. J. Cortez*
Dist. Eng. Dist.

Engineer, Surveys and Plans.

State Highway Engineer

Sheet 51

ANGELES NATIONAL FOREST

SEC. 13
T.2N.R.13W. S.B.B.&M.

