

MAP SHOWING
SECOND AVENUE
AND
ESTABLISHMENT OF PROPERTY LINES IN
W.H.FREER TRACT
SURVEYED BY
LOS ANGELES COUNTY ROAD DEPARTMENT

SCALE: 1" = 200'
 MAY, 1932
 ROAD DEPT. F.B. NO. FW. 5540, PAGES 1 TO 15

NO. 1
 Statement of lines as shown hereon approved by
 the County Surveyor November 26, 1932

FM 10595
A1 OF A2

FL 117 in Cont. Book
C.S. 1942 Road Dept. F.R. 5540-3

LIVE OAK AVE.

LIVE OAK AVE.

EL MONTE AVE.

H. H. 182 AVE.

FM 10595
A 2 OF A 2

PORTION OF LOT 10
WESTERN 1/2 RANCHO SAN FRANCISQUITO
R.F. 599 - Pat. 1-11

O.R.D 3692-532

O.R.D 3001-499

O.R.D 2972-971

O.R.D 3033-176

O.R.D 3033-482

O.R.D 3195-809

O.R.D 2976-311

O.R.D 2927-937

O.R.D 3070-369

O.R.D 3068-349


O.R.D 3072-967

O.R.D 3068-347

W.H. FREER

TRACT

MB 3-23

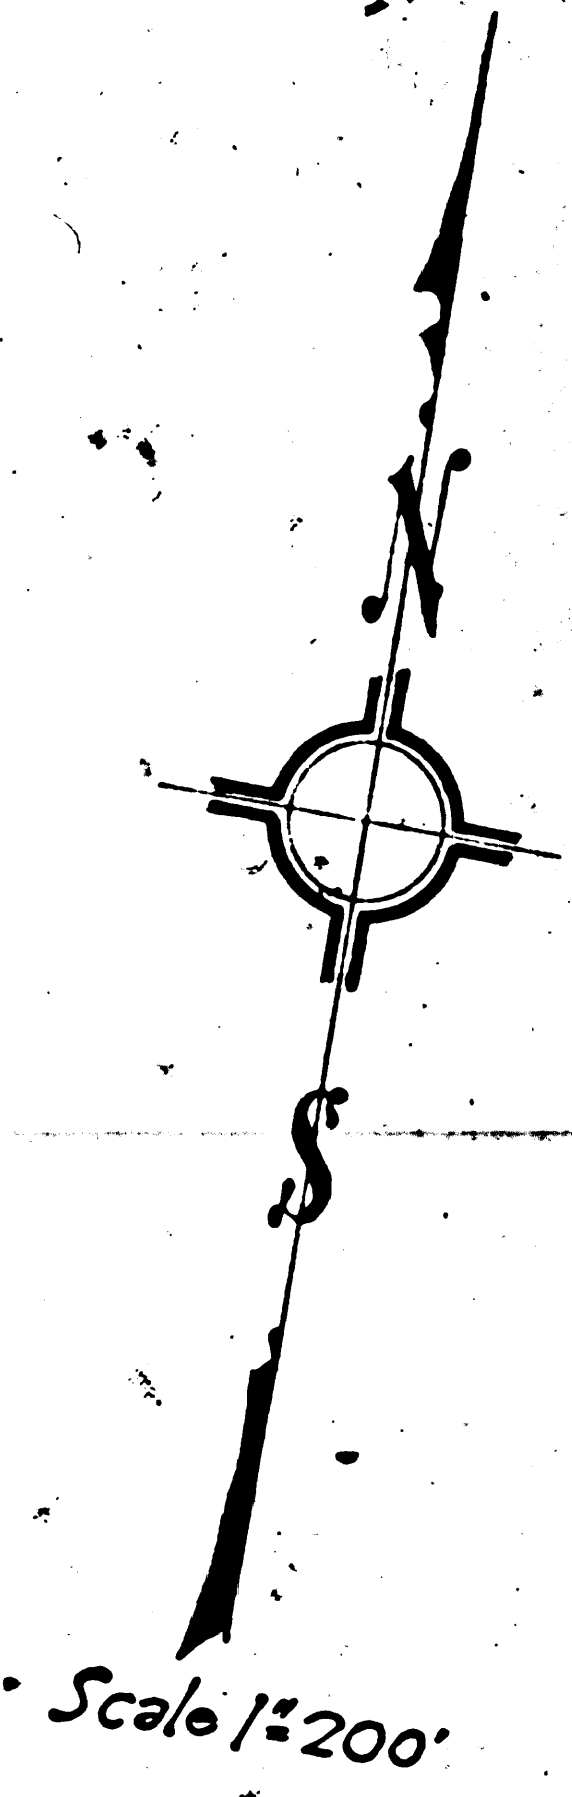

Scale 1"=200'

Angle Point per C.S. 1942
Set 1/4" in Cont. Book by
2 Ties per F.M. 10-595 Road Dept. F.R. 5540-3

Set 3/4" by Intersection

7715.7' ± E
Road Dept. F.R. 5540

7715.7' ± E
Road Dept. F.R. 5540

Line W.H. Freer Tr.
4007.72
4006.44 ± Rec.

Intersection of Olive St. & Ely line of Lot 9, W.H. Freer Tr. Produced.

Note: These points are over 6" line pipe filled with concrete 30" below surface of Road. S. Ely Cor. Lot 10 W.H. Freer Tr. per C.S. 1942 Accepted 3/27/04 per C.S. 1942 for contract.

S.W. Cor. 50th Tr. Ely line
Established record per
3-78-193 from Olive St.

N.E. Cor. 49th Tr.
Established record per
3-78-193 from Olive St.

W.H. Freer Tr. Established record per same survey control point (near N.E. Cor. of Lot 9)