

TRACT NO. 3224

BLOCK 15
D:OR 11161-236, Lots 3 & 4, Per 2 Bk 15
D:OR 11037-252 " 526 " 15
D:OR 11070-224 Lot 7 " 15
D:OR 11073-98 Lots 8 & 9 " 15

BLOCK 11
D:OR 11187-147, Lots 7 & 8 Bk 11
D:OR 11186-108, Lots 10, 11, 12 per 9 " 11
D:OR 11011-313, Lot 13 " 11
D:OR 11011-311, Lot 31 " 11
D:OR 11276-391, Lots 32, 33, 34 " 11
D:OR 11183-122, Lot 35 " 11
D:OR 11172-326, Lot 36 " 11
D:OR 11188-179, Per Lot 9 " 11

BLOCK 7
D:OR 11127-6, Lots 12 & 13 Bk 7
D:OR 11101-257 " 14, 15, 38, 39 " 7
D:OR 11129-188 " 16, 17 " 7
D:OR 11043-332 " 36, 37 " 7
D:OR 11103-167 " 40, 41 " 7

BLOCK 3
D:OR 11105-93, Per Lot 16 Bk 3
D:OR 11210-11, Lots 17, 18 " 3
D:OR 11426-166, Lot 19 " 3
D:OR 11019-299, Lots 20, 21, 22 " 3
D:OR 11552-63, " 40, 41 " 3
D:OR 11215-39, Lot 42 " 3
D:OR 11090-325, Lots 43, 44 " 3
D:OR 11125-18, Lot 45 " 3
D:OR 11101-257, " 46 " 3

F.M. 10853-2
C.S.B. 853 SH-2

LOT 8 BLOCK F

Dominguez Estate Company
D:OR 11618-48 (Parcel Four)
Quitclaim OR 11572-153

For 5' Drange Easement Q.C. by L.A. Co. & E-180-54, OR 475-003

C.S. 22-19-17 W.


1274.34'

SUBDIVISION


DOMINGUEZ

PERRIS

F.M. 10853-1
A1 OF A11

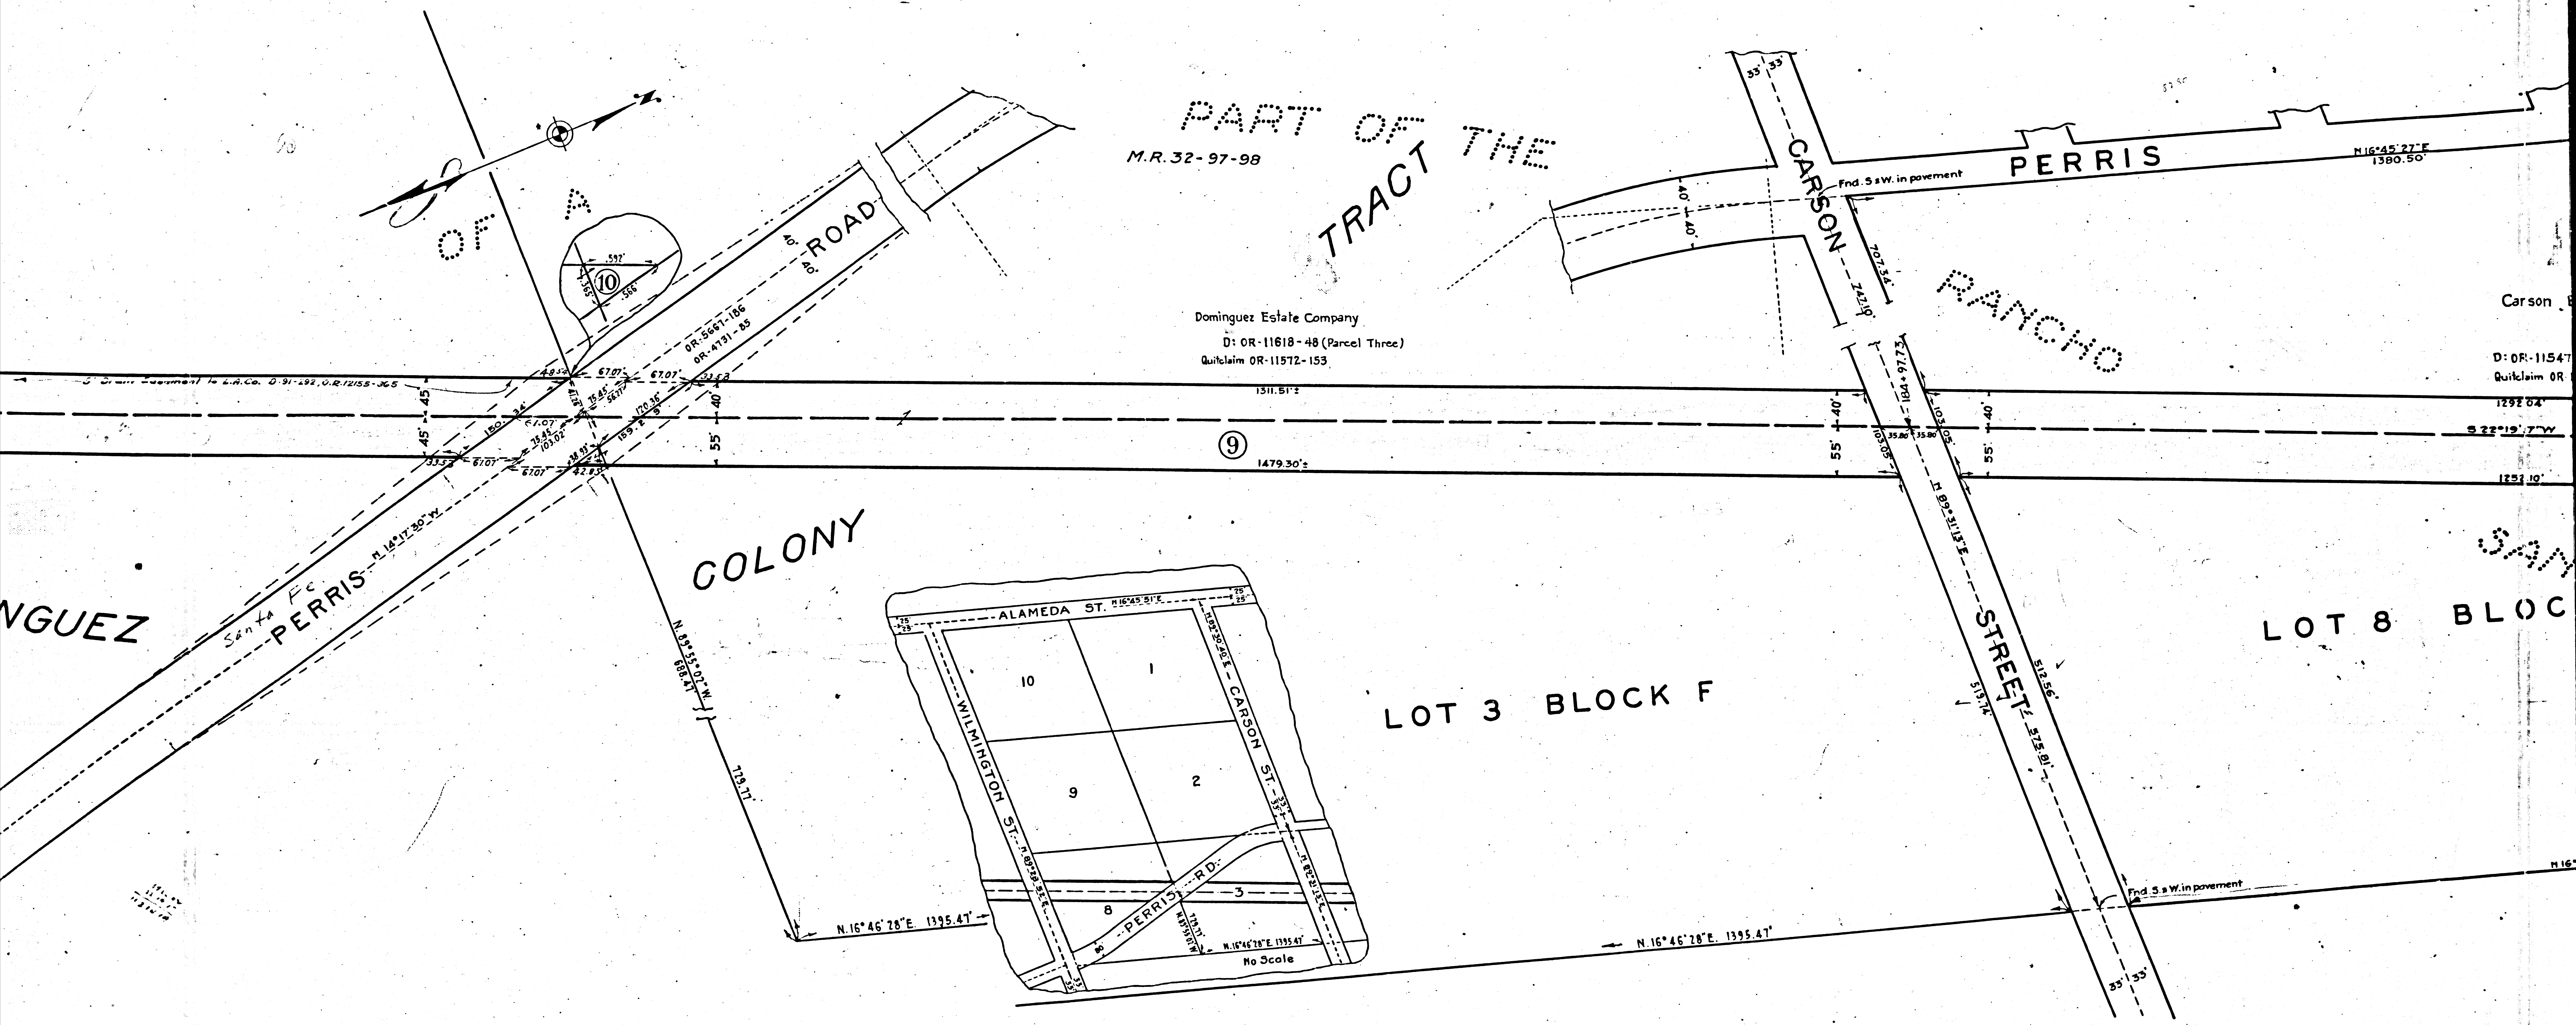

F.M.	10	853	-1
A2	OF	A11	

 


INDEX 30
INDEX 32

EXHIBIT "A"
(UNION PACIFIC SYSTEM)
LOS ANGELES & SALT LAKE RAILROAD CO.
LAND SOUGHT TO BE CONDEMNED AS
RIGHT OF WAY FOR LONG BEACH CUT-OFF
SCALE 1"=100'
CHIEF ENGINEER'S OFFICE L.A. & S.L.R.R. CO.
LOS ANGELES, CALIF. APRIL 11, 1931
DRWG. NO. 33243
SHEET 1 OF 3 SHEETS


LAND ACQUIRED BY L.A. & S.L.R.R. CO. BY DEED
OR CONDEMNATION TINTED RED: [red box]
DEED REFERENCES OR JUDG. REF. GIVEN IN RED.
PORTIONS OF STREETS VACATED TINTED YELLOW.

F.M.	10	853	-1
A 3	OF	A 11	

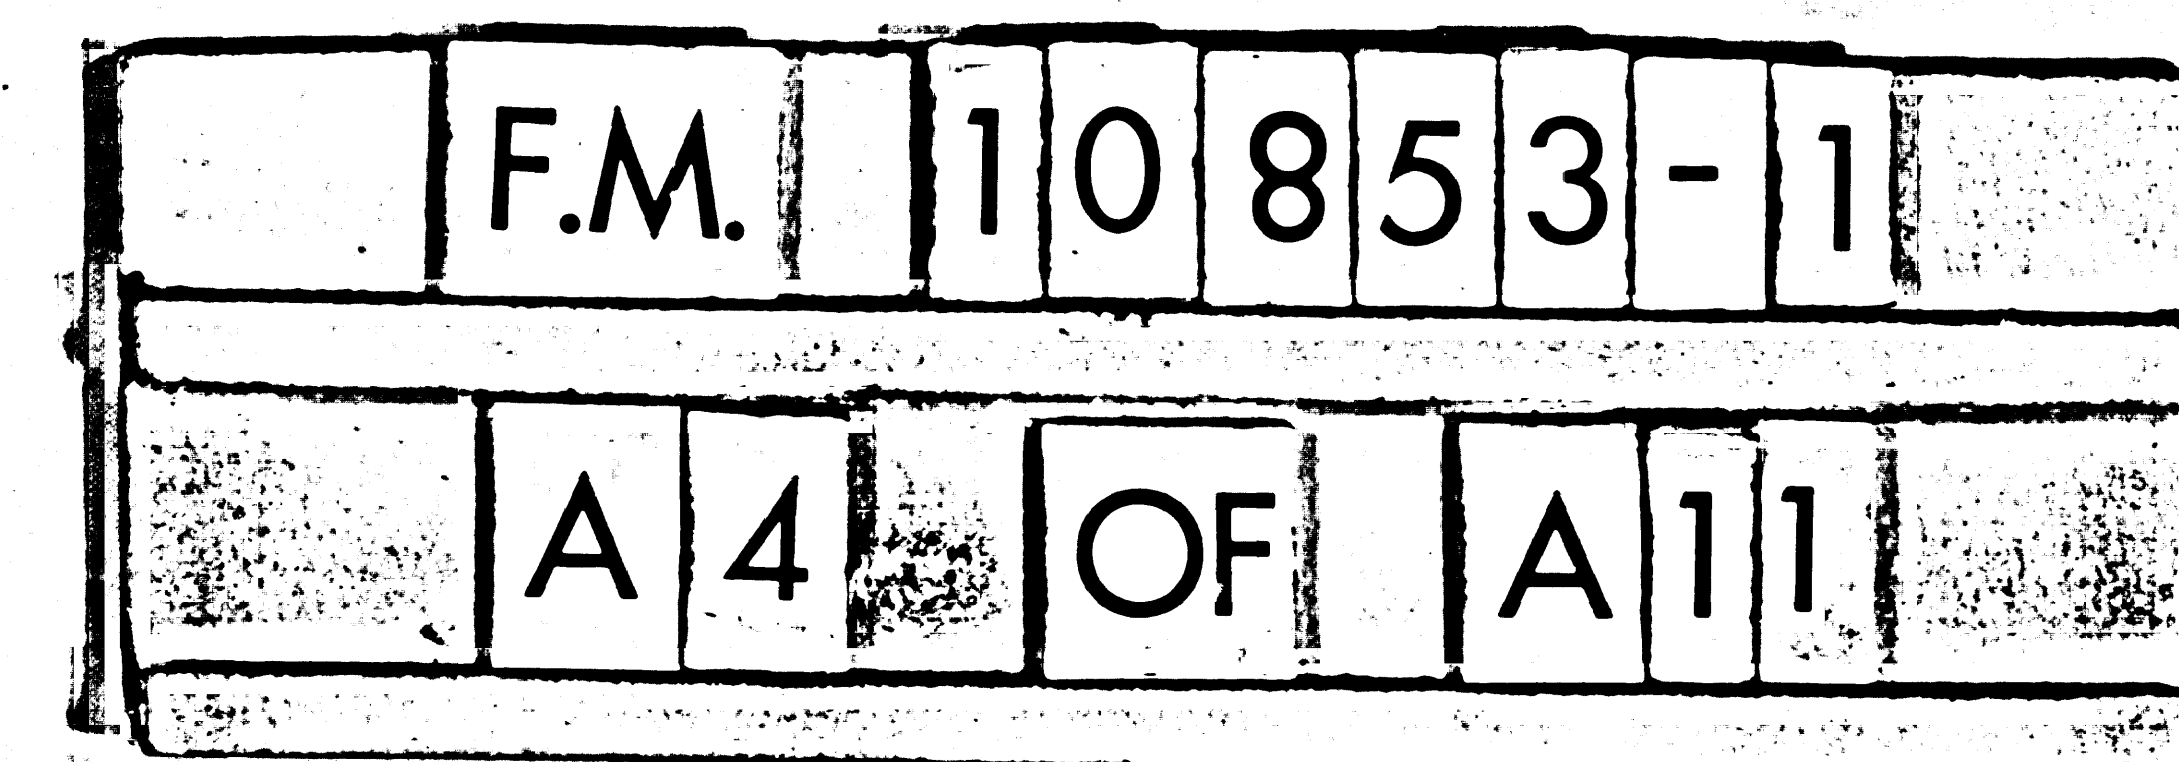

L.S. MAP 12-43

- | | | |
|--|--|--|
| D:OR 11215-141 Parcel 142 except nly 20' | D:OR 11073-273 Parcels 155, 156 | D:OR 11040-242 Parcels 175, 176 |
| D:OR 11078-93 " 143 | D:OR 11047-276 " 157, 158 | D:OR 11069-318 " 177, 178 |
| D:OR 11130-94 " 144 | D:OR 11019-279 " 159, 160 | D:OR 11102-311 " 179, 180 |
| D:OR 11374-3 Por of Parcel 145 within 48th Street (C.F. 1912) | D:OR 11127-7 " 161, 162 | D:OR 11028-255 Parcel 181 |
| D:OR 11136-106 Por of Parcel 146, within 48th Street (C.F. 1912) | D:OR 11121-134 Parcel 163 and por of Parcel 164 in 135' r/w. | D:OR 11090-91 Parcels 182, 183 |
| D:OR 11114-200 Parcels 147, 148, 149 & 150 except nly 20' | D:OR 11187-101 Por Parcel 169 in 135' r/w. | D:OR 11107-11 " 184, 185 |
| D:OR 11157-88 Parcels 151, 152, 153 & 154 | D:OR 11194-6 Parcel 170 | D:OR 11136-106 Por Parcels 186, 187 and 188 sly of nly line of 48th St (C.F. 1912) |
| | D:OR 11099-315 Por Parcels 171 and 172 in 135' r/w. | D:OR 11136-106 Parcels 189, 190 |
| | D:OR 11125-43 Parcels 173, 174 | D:OR 11073-273 Parcels 191, 192, 193, 194, 195, 196, 199, 200, 201 and 202 |
| | | D:OR 11344-79 Parcels 197, 198 |

 


Note: A quitclaim deed, OR 11318-331, Spaulding Investment Company to Los Angeles & Salt Lake Railroad Company covers the following property in Tract No. 10396, colored red above:
 All of Lots 80 and 87, and
 Those portions of Lots 72, 79, 85, 86, 88, 92, 95, 103, 109 and 113 within railroad right of way, 135 feet wide.

F.M.	10	853-1
A 5	OF	A 11

D:OR 11040-242 Parcels 175, 176
D:OR 11068-318 " 177, 178
D:OR 11102-311 " 179, 180
D:OR 11028-255 Parcel 181
D:OR 11090-91 Parcels 182, 183
D:OR 11107-11 " 184, 185
D:OR 11136-106 For Parcels 186, 187 and
188 sly of nly line of 48th St (C-1912)
D:OR 11136-106 Parcels 189, 190
D:OR 11073-273 Parcels 191, 192, 193, 194
195, 196, 199, 200, 201 and 202
D:OR 11344-79 Parcels 197, 198

TRACT NO. 5134


D:OR 10998-299, Lot 2198	D:OR 11061-387 Lots 2243, 2244	D:OR 11015-341 Lot 2262
D:OR 11069-138 Lots 2199, 2200, 2201	D:OR 11021-298 " 2245, 2246	D:OR 11000-334 " 2263
D:OR 11132-72 " 2202, 2203	D:OR 11116-171 Lot 2247	D:OR 11468-20 " 2264
D:OR 11036-319 " 2204, 2205, 2206	D:OR 10994-395 " 2248	D:OR 11051-197 Lots 2265, 2266
D:OR 11405-31 " 2207, 2208	D:OR 11053-398 " 2249	D:OR 11128-90 " 2267, 2268, 2269
D:OR 11007-260 Lots 2234, 2235, 2236 and 2237.	D:OR 11305-323 " 2250	D:OR 11091-118 " 2270, 2271
D:OR 11103-195 Lot 2238	D:OR 11194-267 " 2251	D:OR 10997-362 " 2272, 2273
D:OR 11092-91 " 2239	D:OR 11045-214 " 2252	D:OR 11128-90 " 2274, 2275
D:OR 11073-118 " 2240	D:OR 11192-335 For of Lots 2259, 2260 within 135' RR r/w.	D:OR 11056-246 Lot 2276
D:OR 11015-341 Lots 2241, 2242, 2261	D:OR 11154-63 Lot 2261	D:OR 11052-386 Lots 2277, 2278
		D:OR 11315-322 Lot 2279.

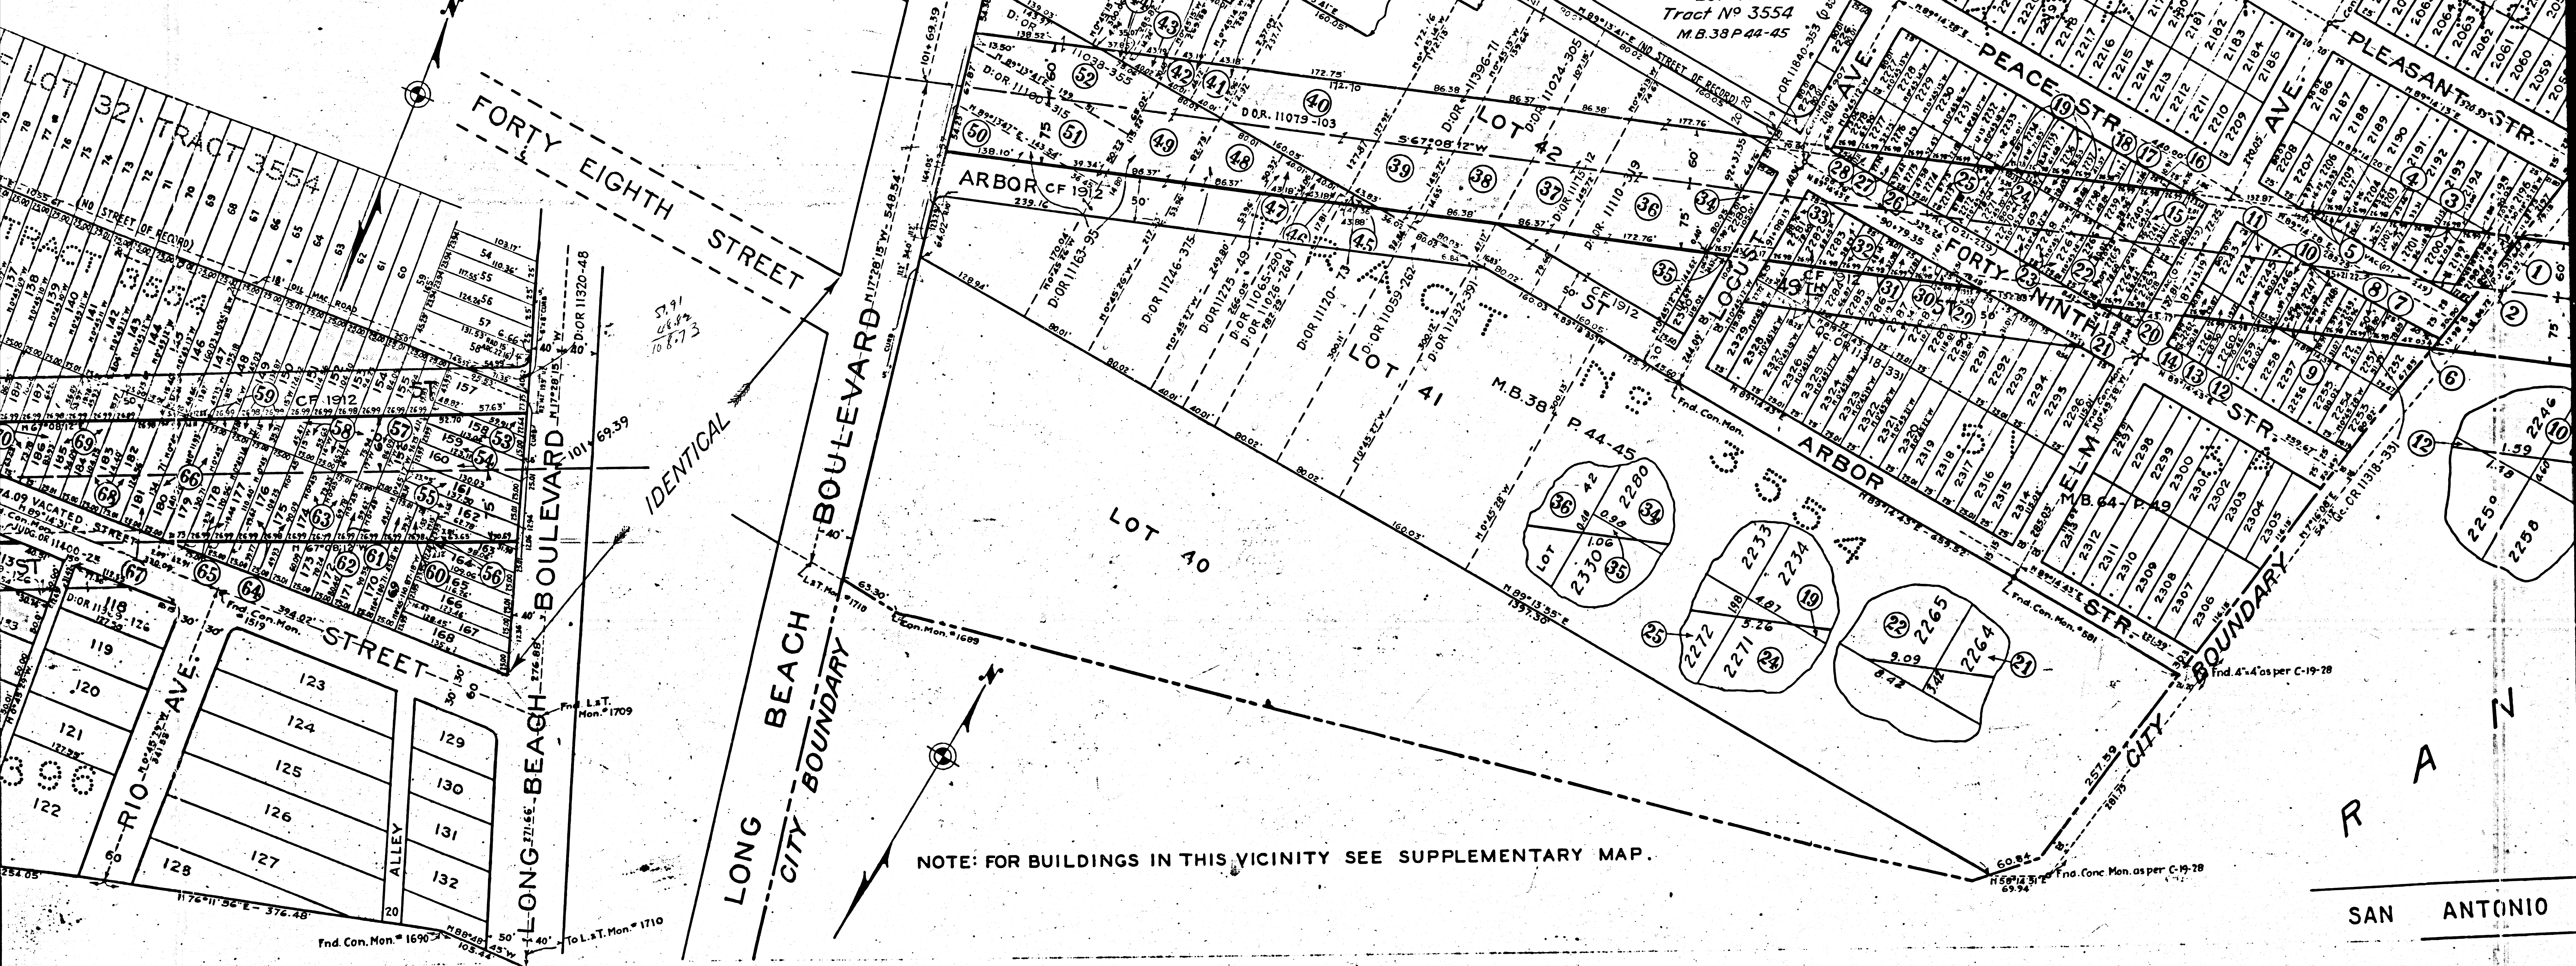


R
A
N

SAN ANTONIO

F.M.	10	853-1
A 6	OF	A 11

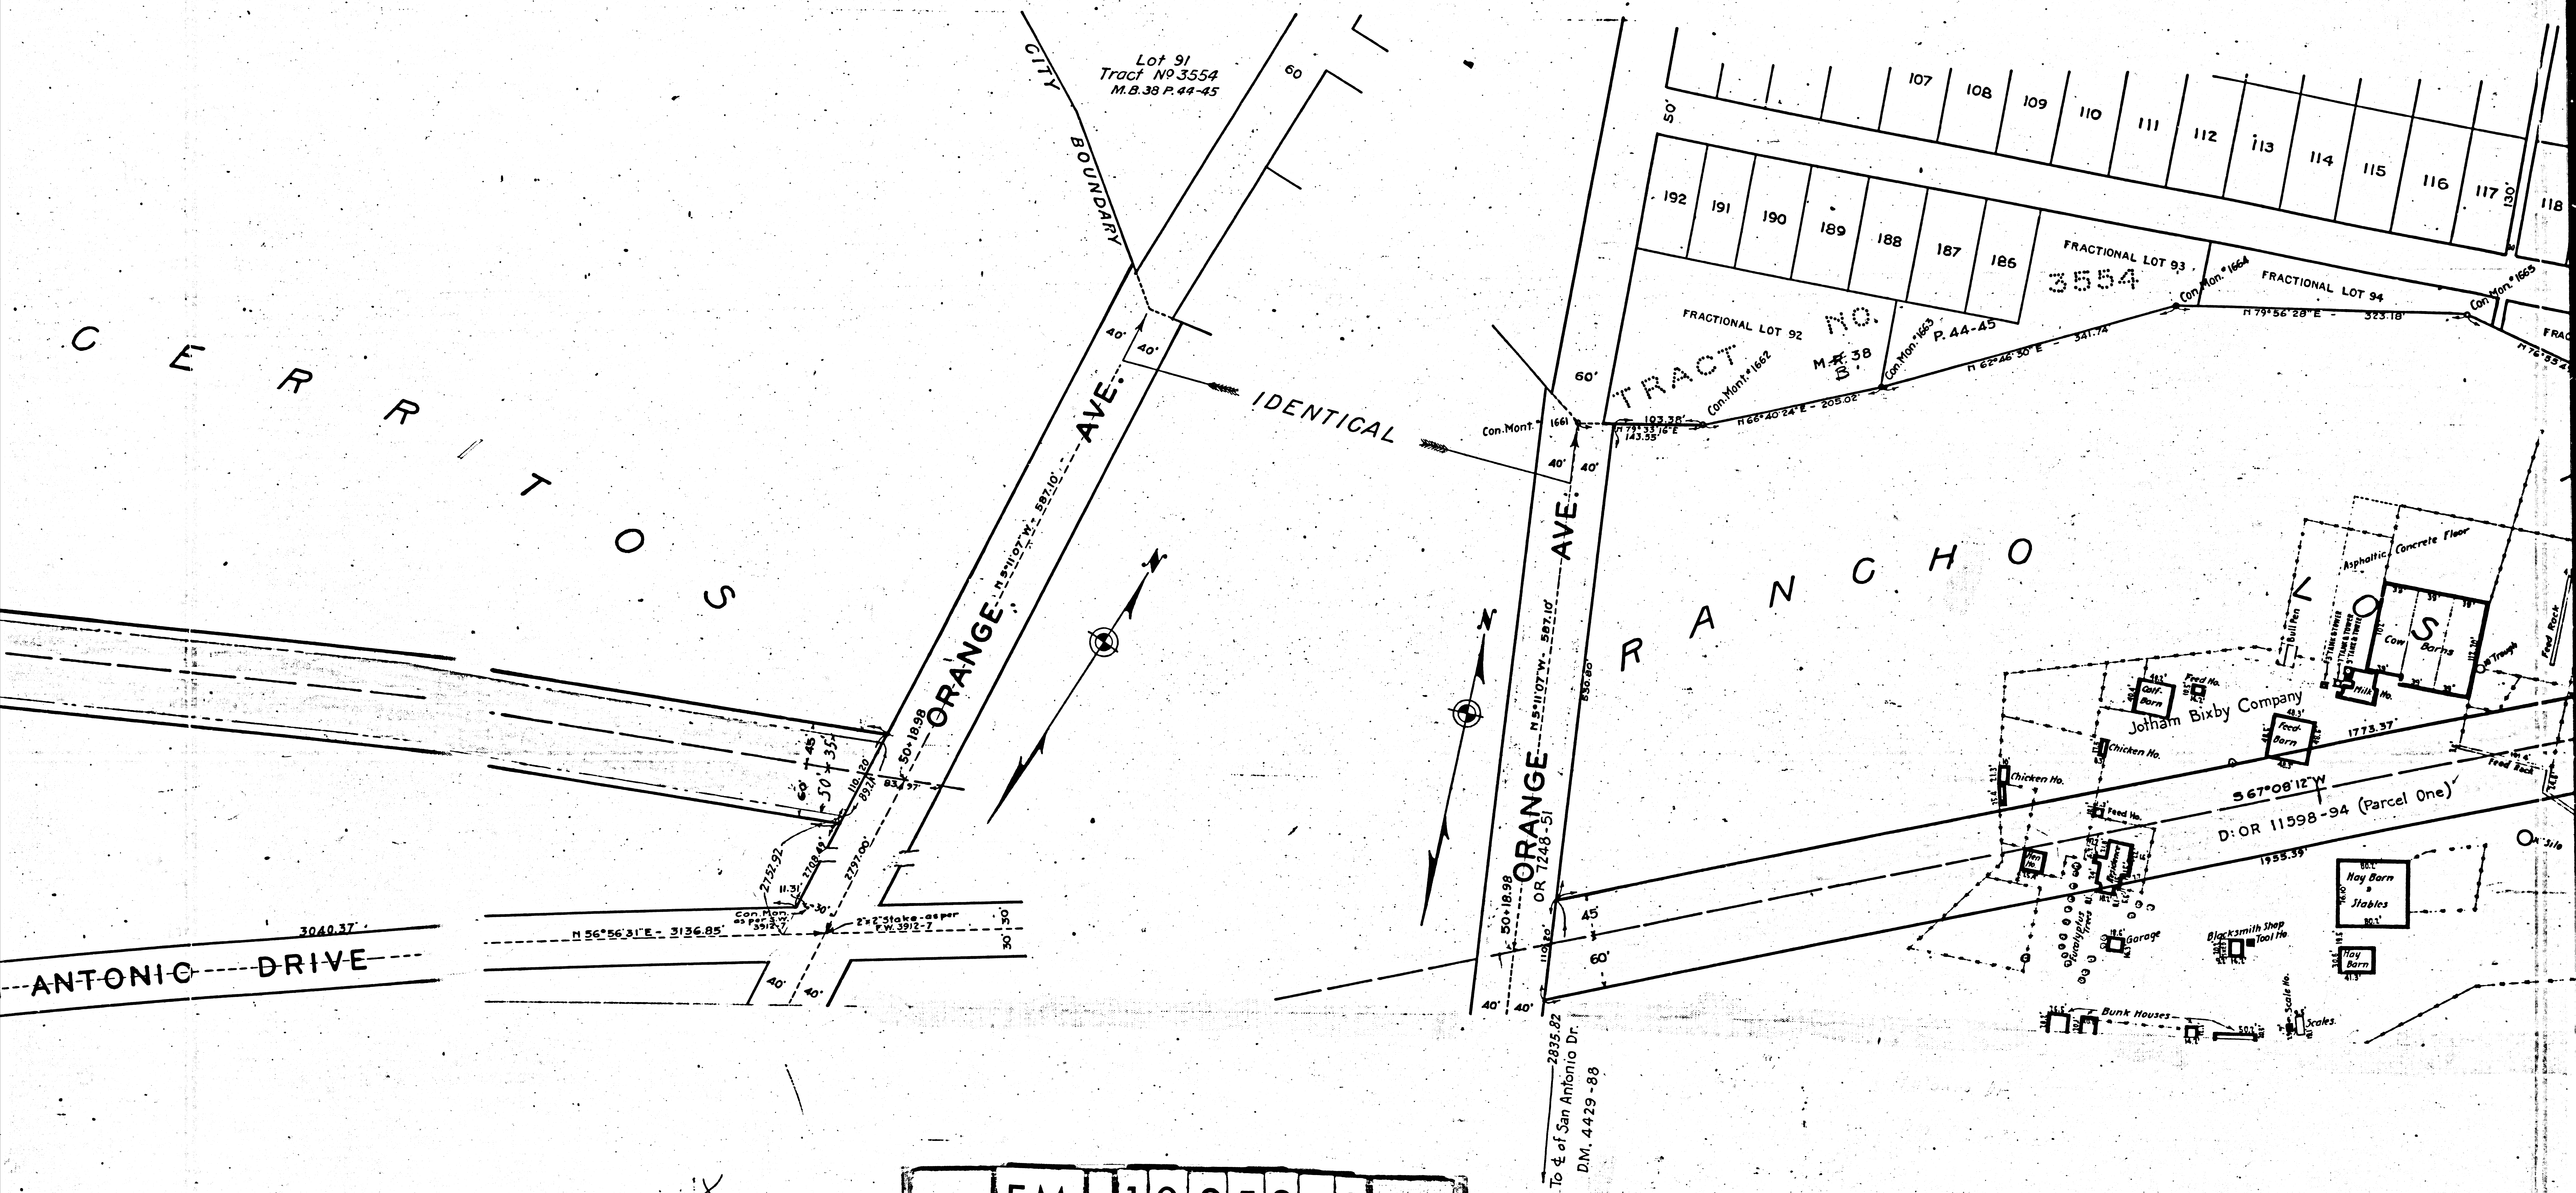


F.M.	10	853-1
A 8	OF	A 11

 

Book 2 Page 202 of Patents

F.M.	10853-1	
A9	OF	A11

B-853

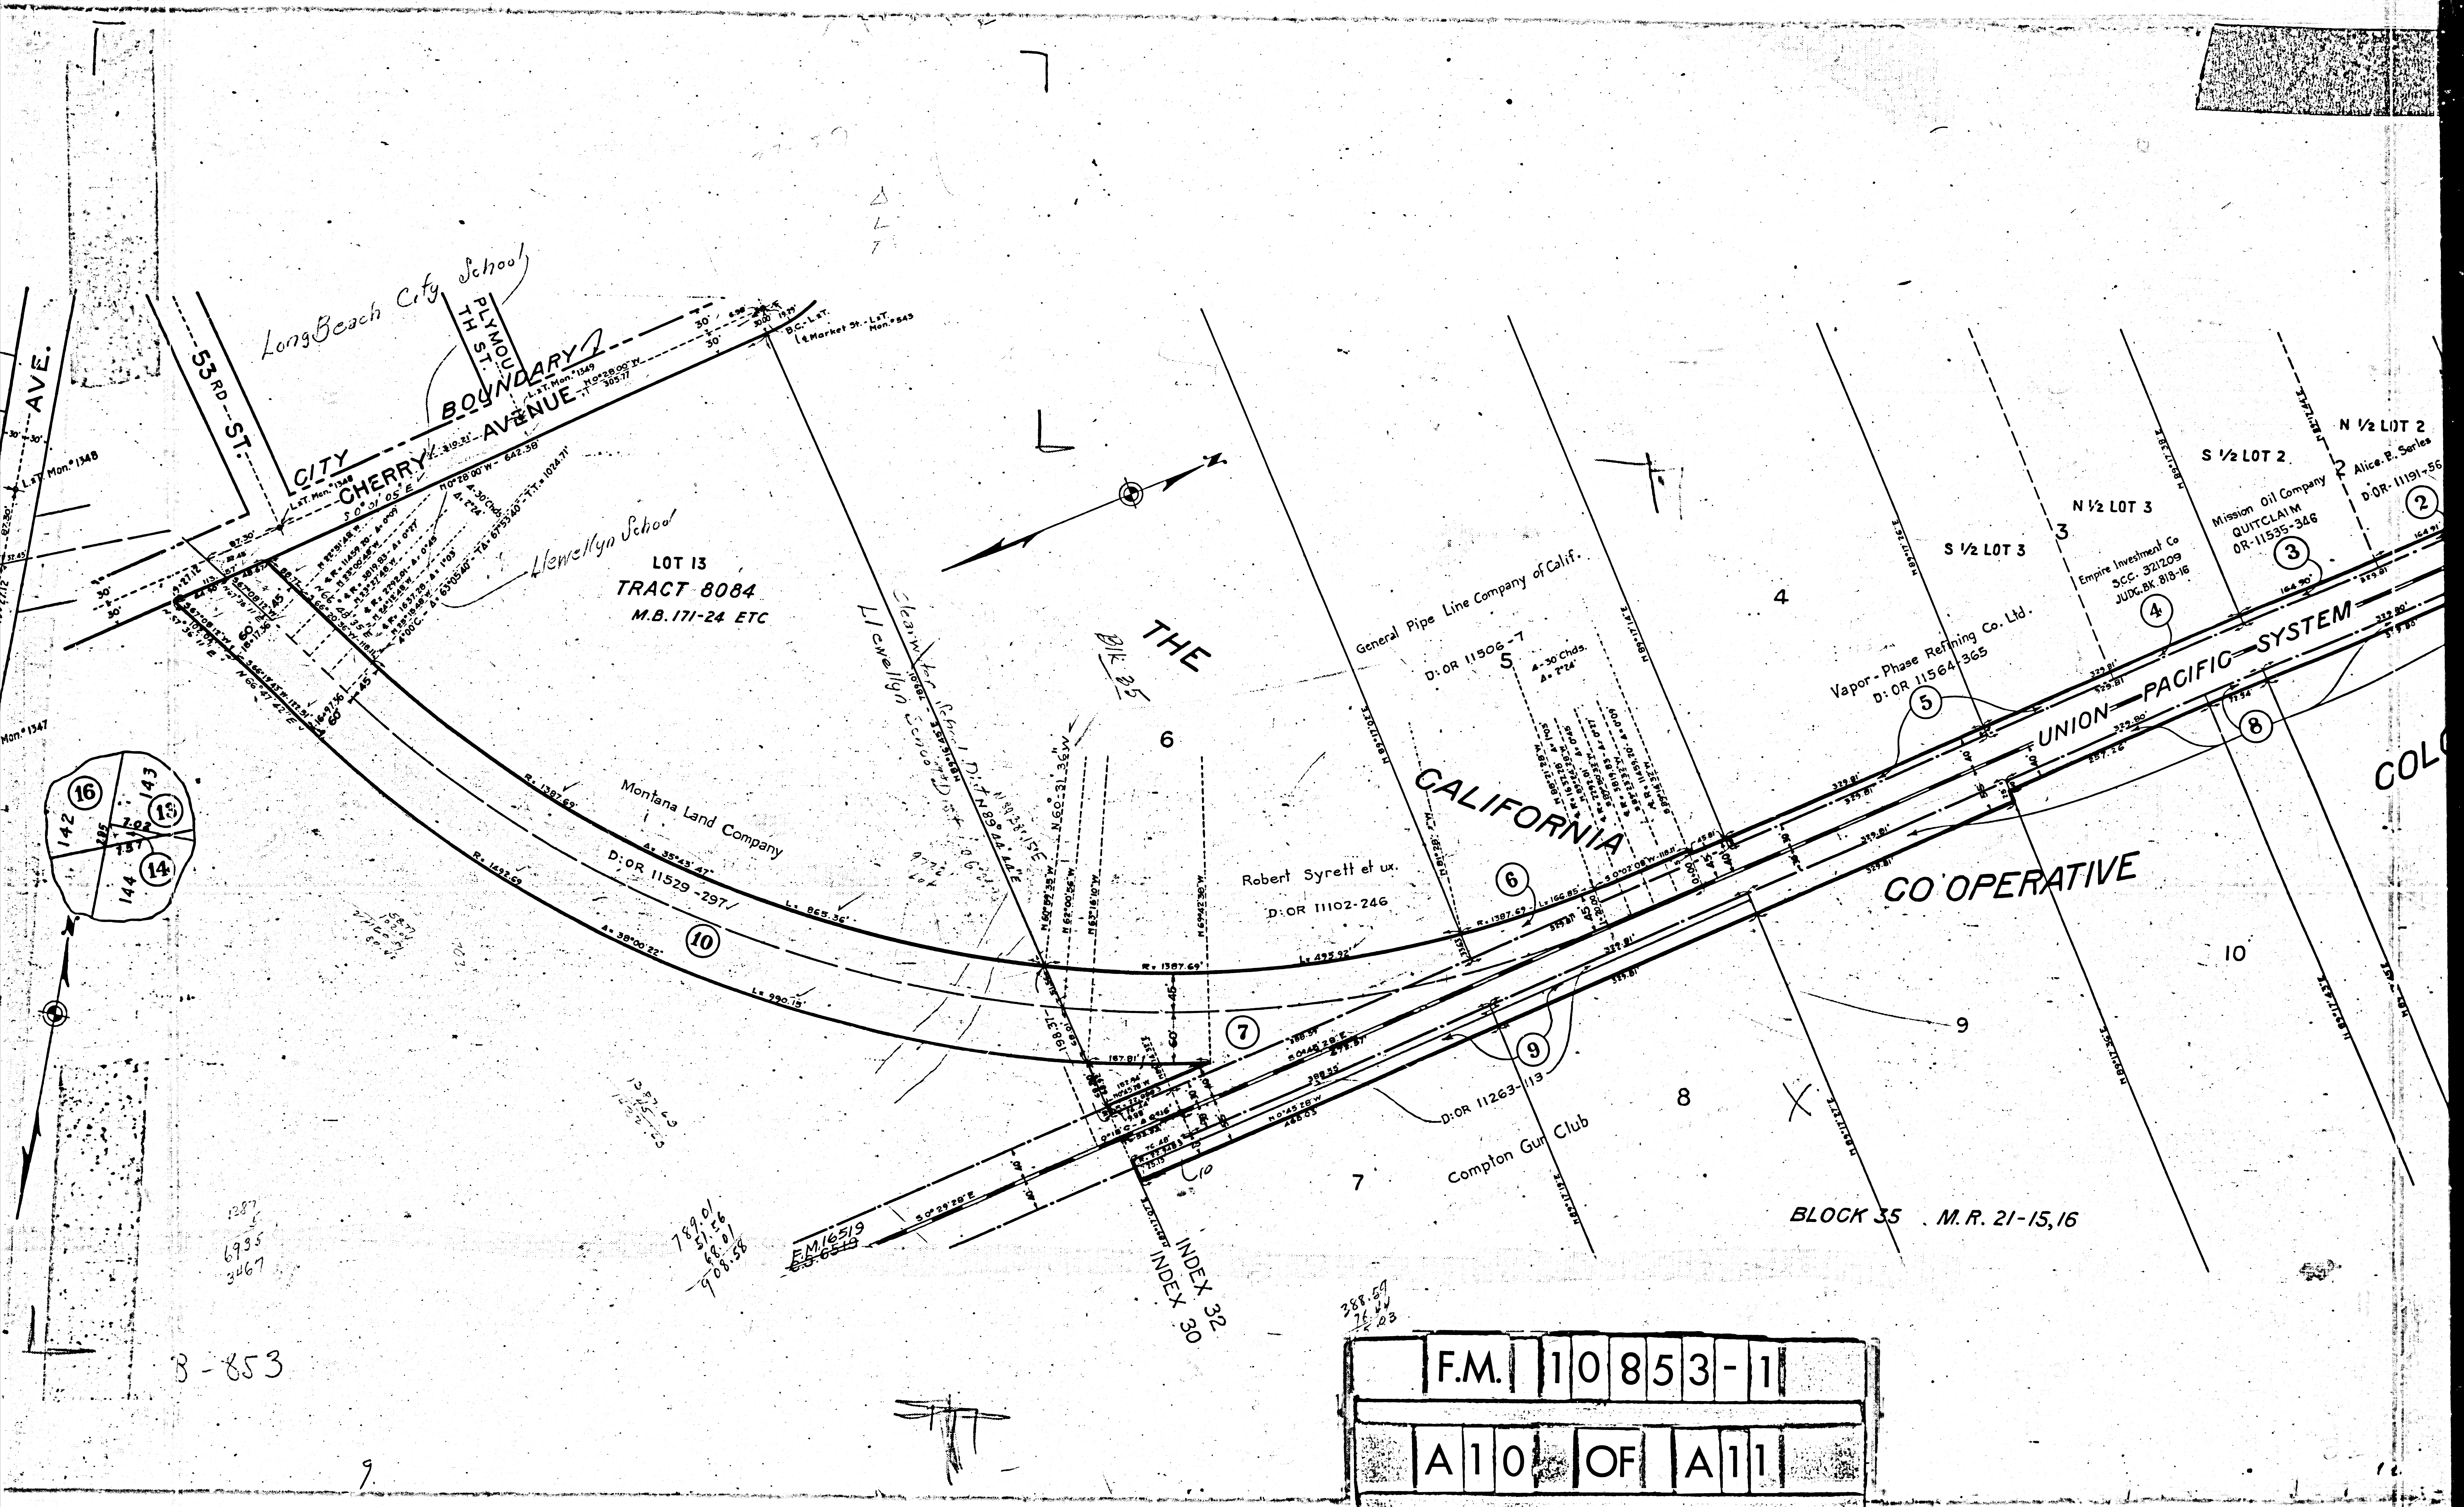

B-853

F.M.	10	853	-	1
A10	OF	A11		

