

SECTION 0

INDEX 52
R/W 4042

Approved: Jan 11, 1932
District Engineer


MT. GLEASON AVENUE FROM N.C.B. TO DARMODY AVENUE.
Job No. G.E. 22098 City Clays File No. none
District Maps V-472, V-480 A, V-480 B, V-481 A
Drawn by Wadsack May 1932, Scale 1"=100', San Fernando Valley Dist. Office
Checked by _____
Requested by City Engineer
Field Books 15202, 16650, 16453, 16655

Revised Sept. 18, 1933 - Location Map Added.
Section Lines Refer Dept Property & Examined Lines & Book numbers
added May 11 1933-34

Note: Property under control of Los Angeles City Water Dept. shown outlined in black.


NEG. NO 100

FM 10855
A1 OF A3

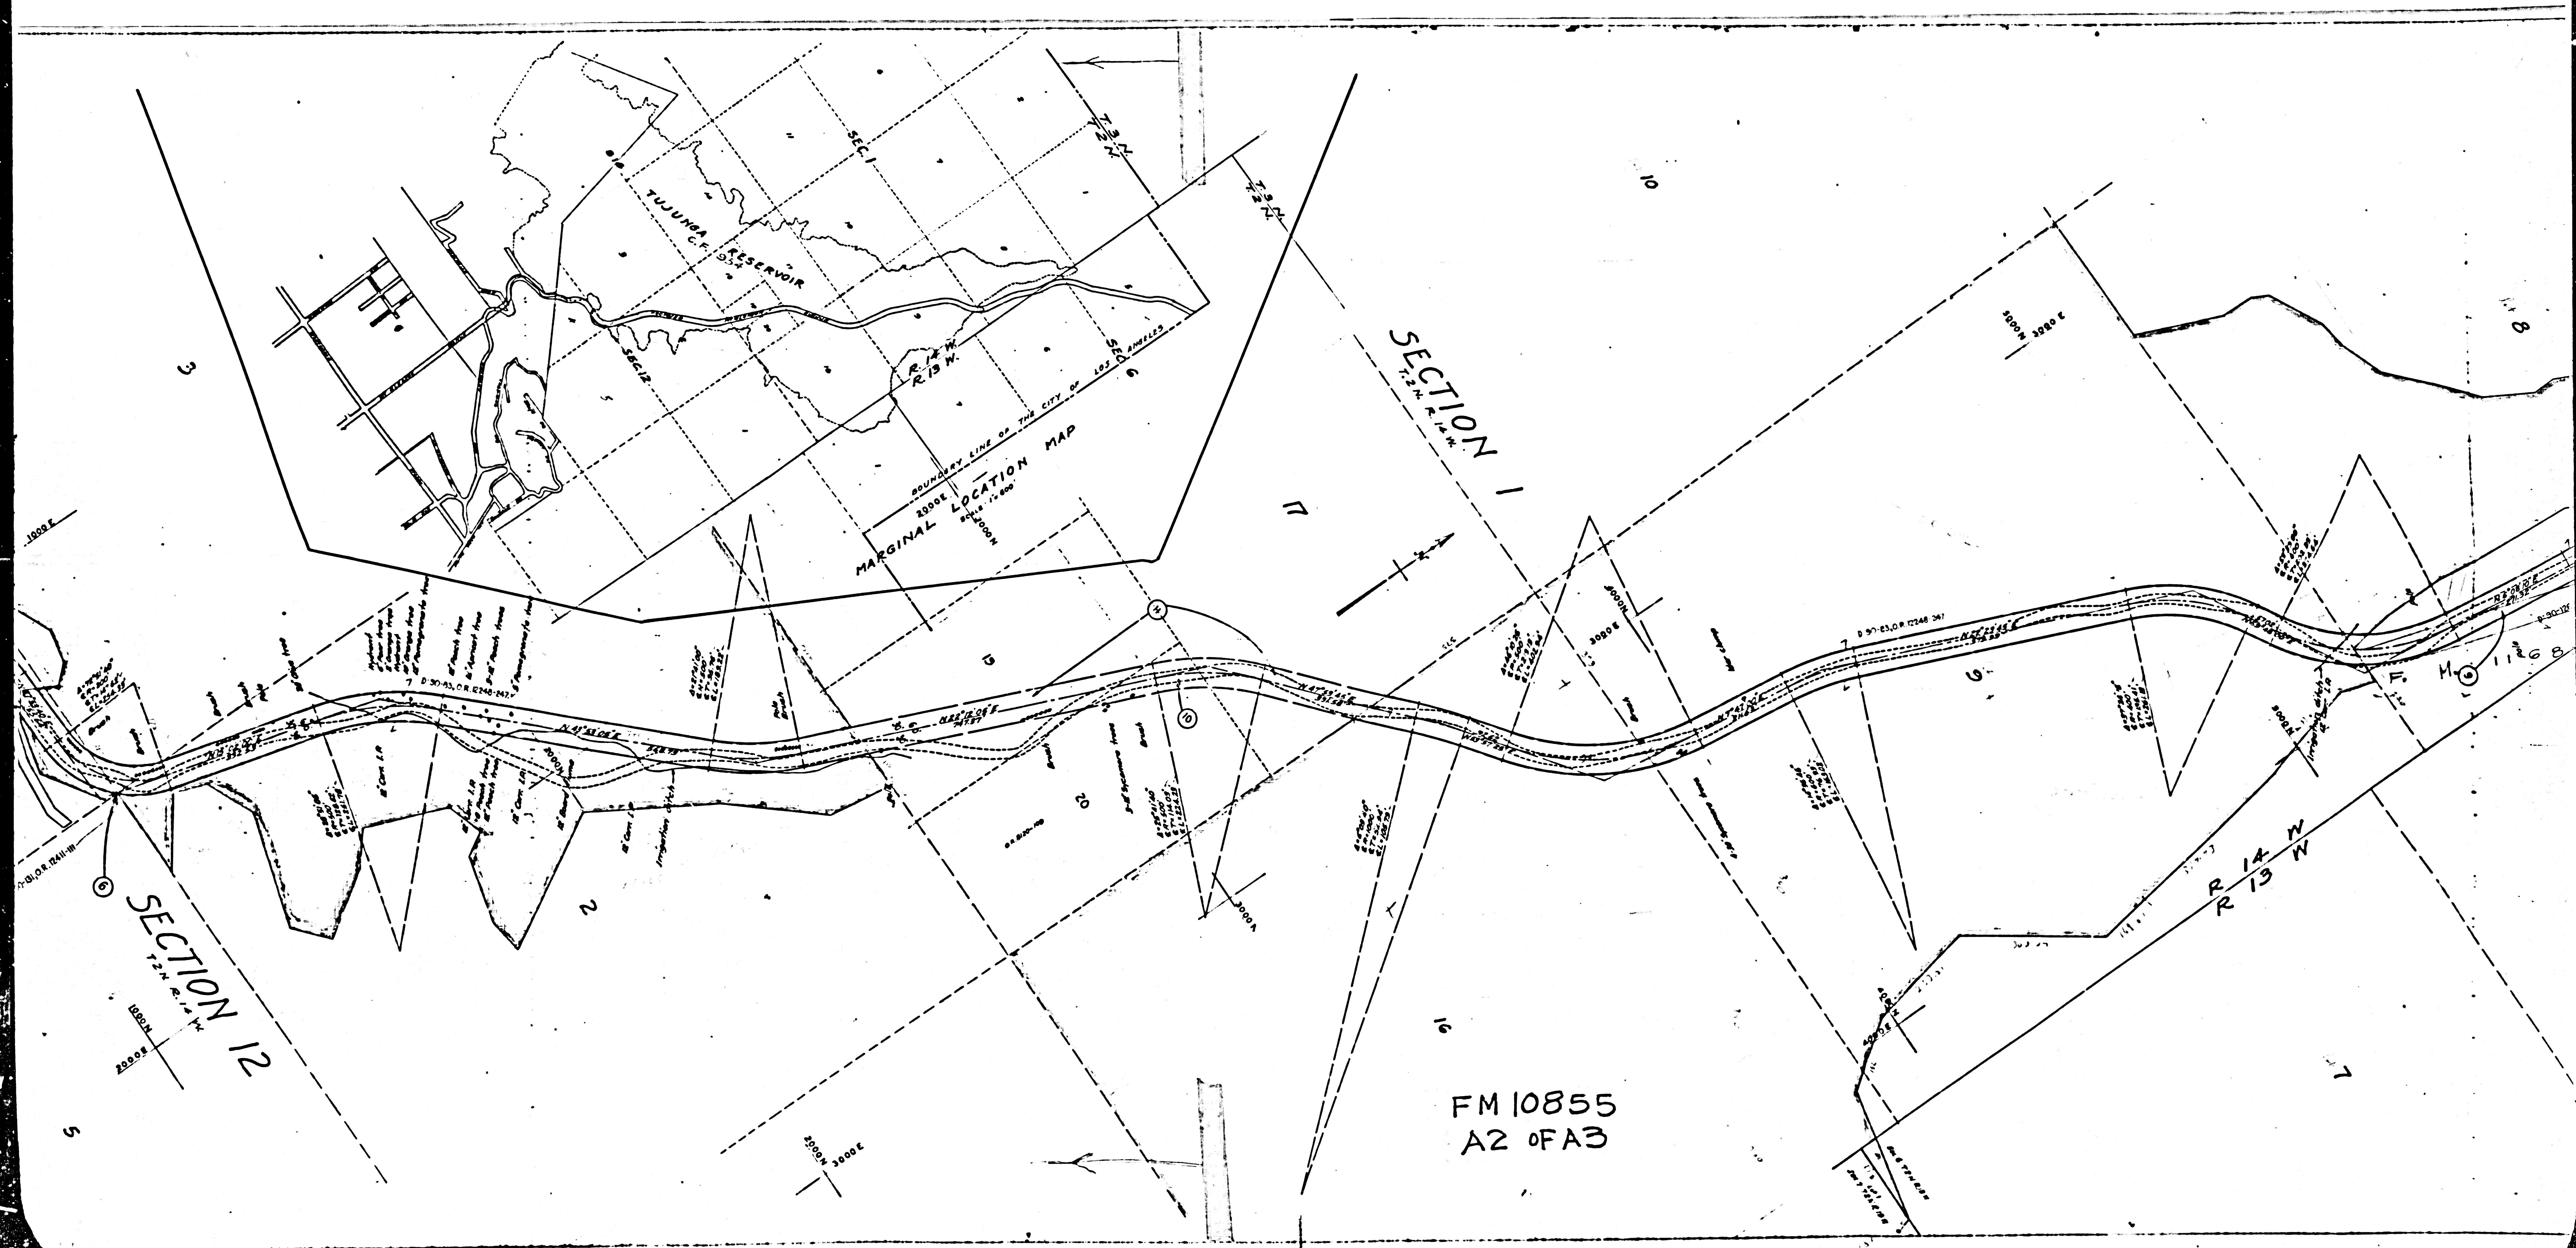

FM 10855
A2 of A3

SECTION 12

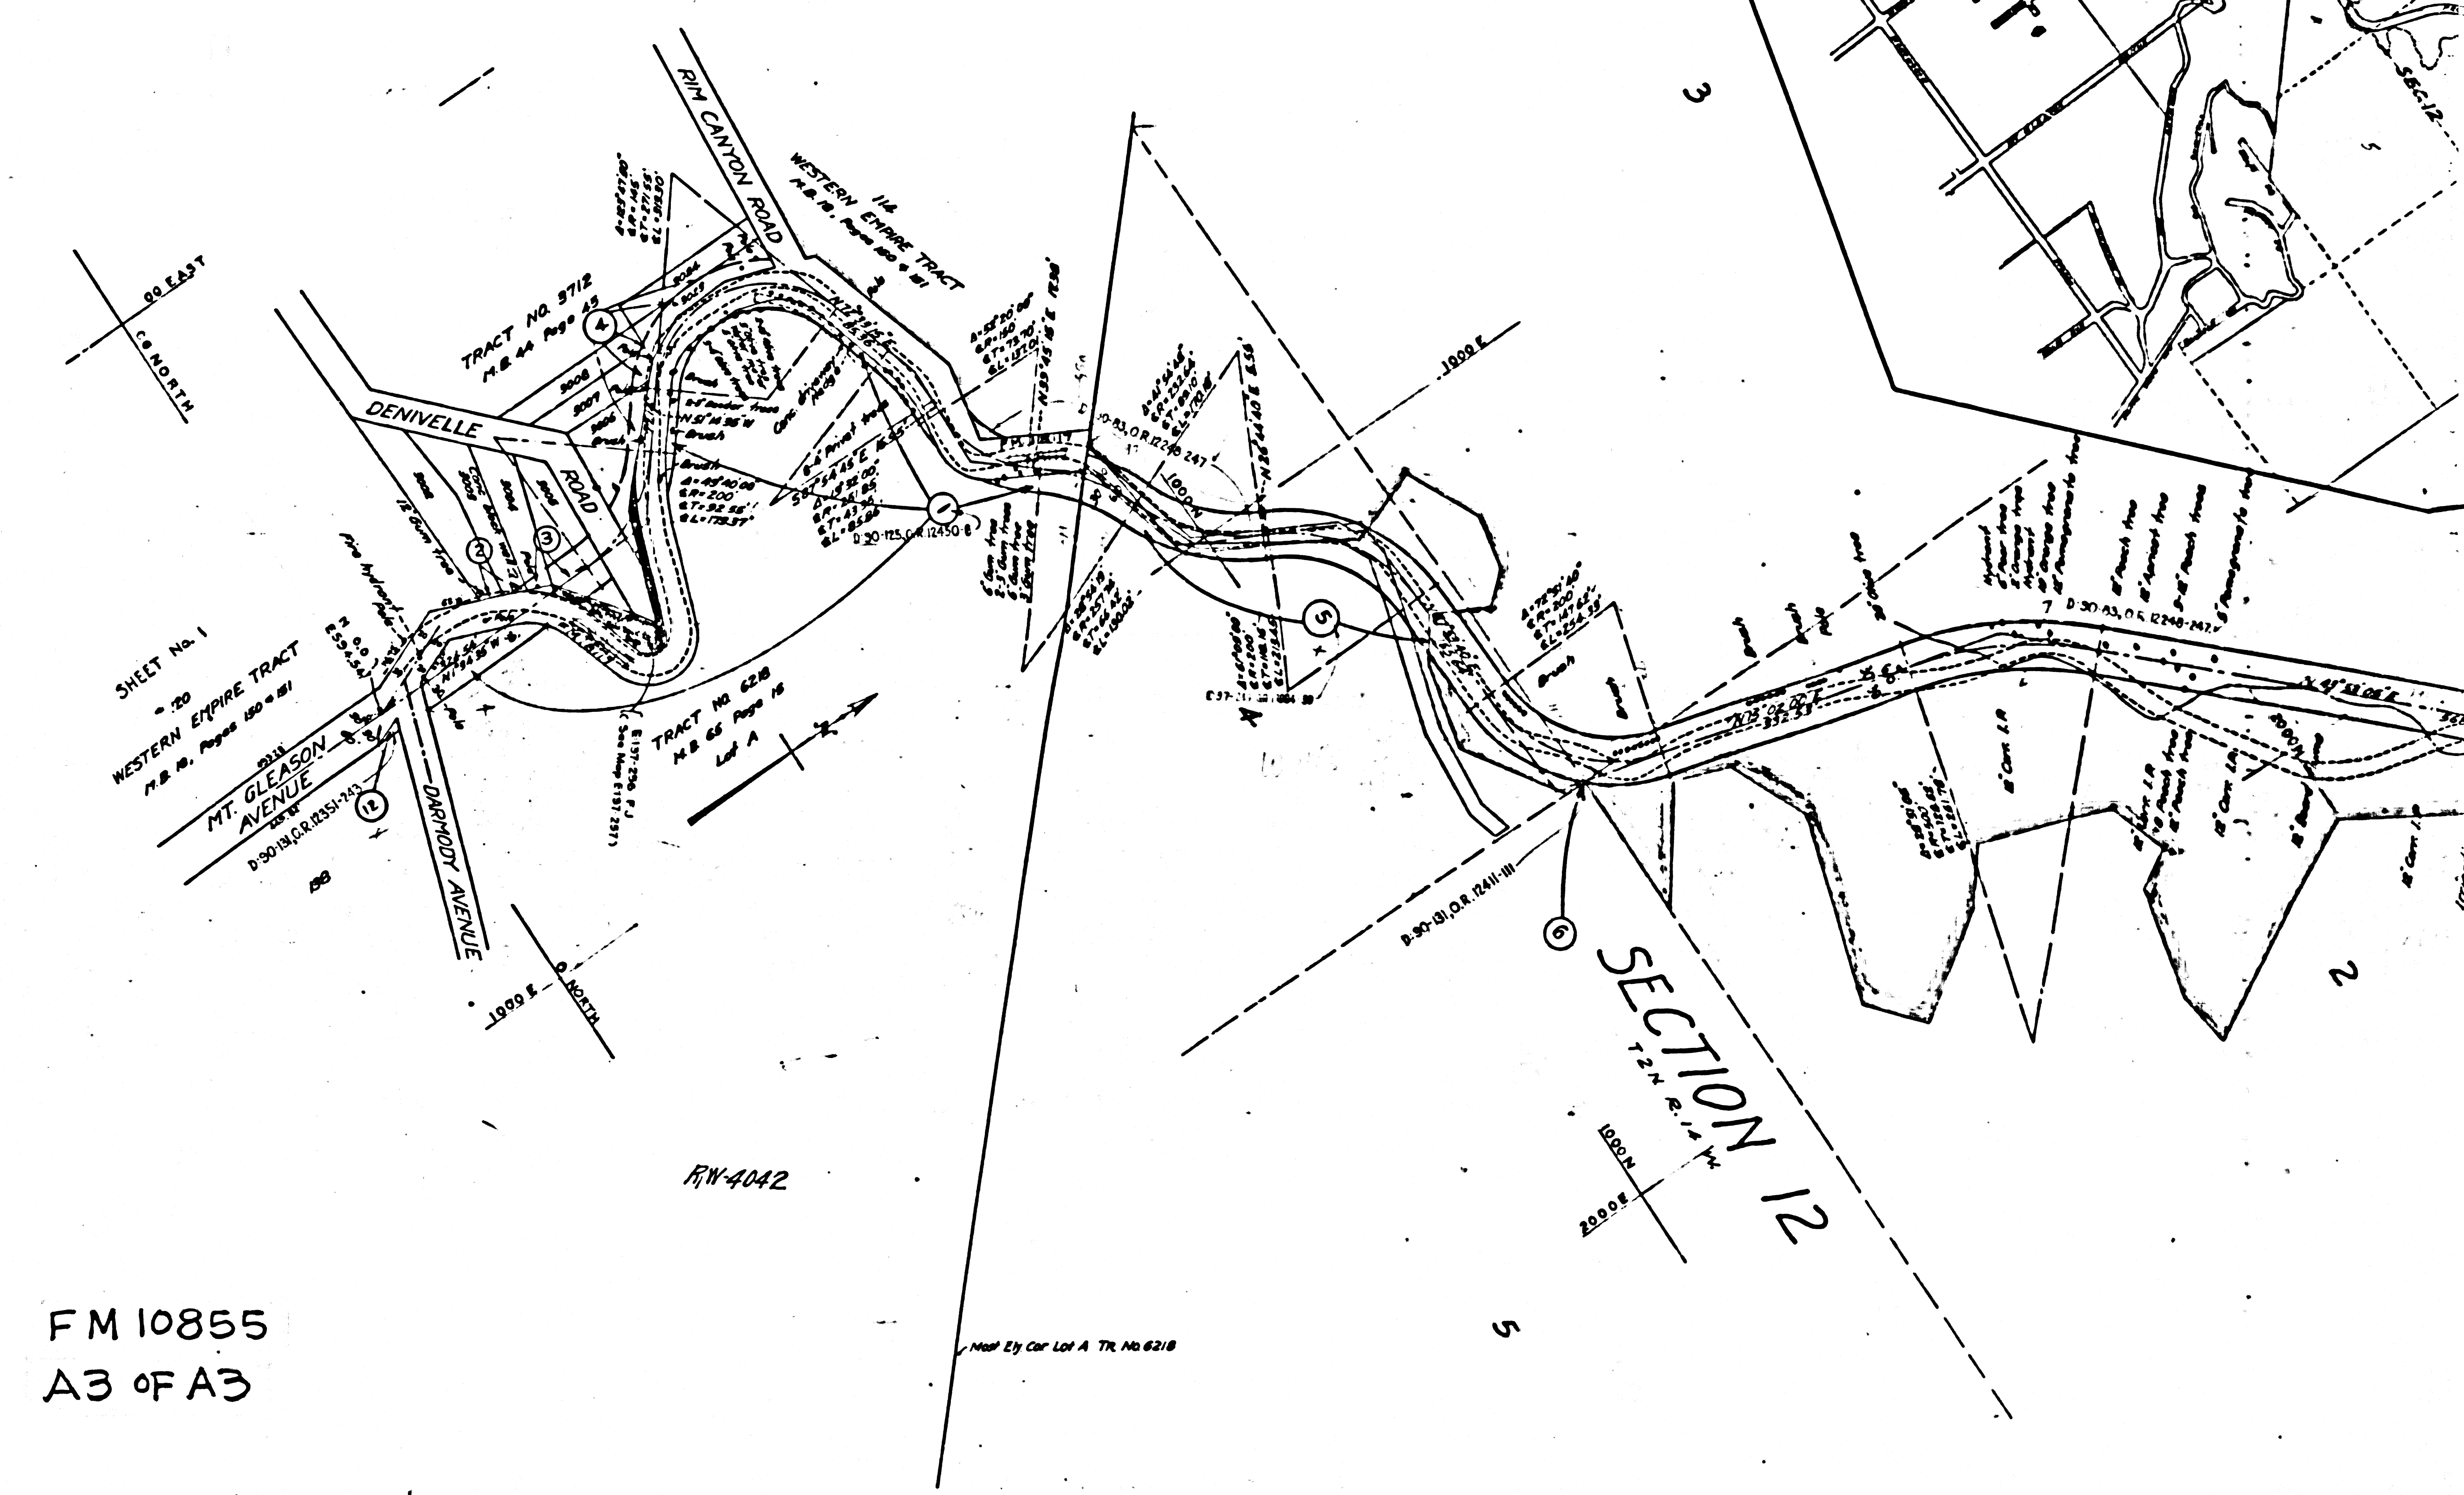

FM 10855
A3 OF A3

FN-4042

Map By Carl A. TR. No. 6218

SECTION 12
T. 2 N. R. 17 W.
S. 33

SECTION 12