
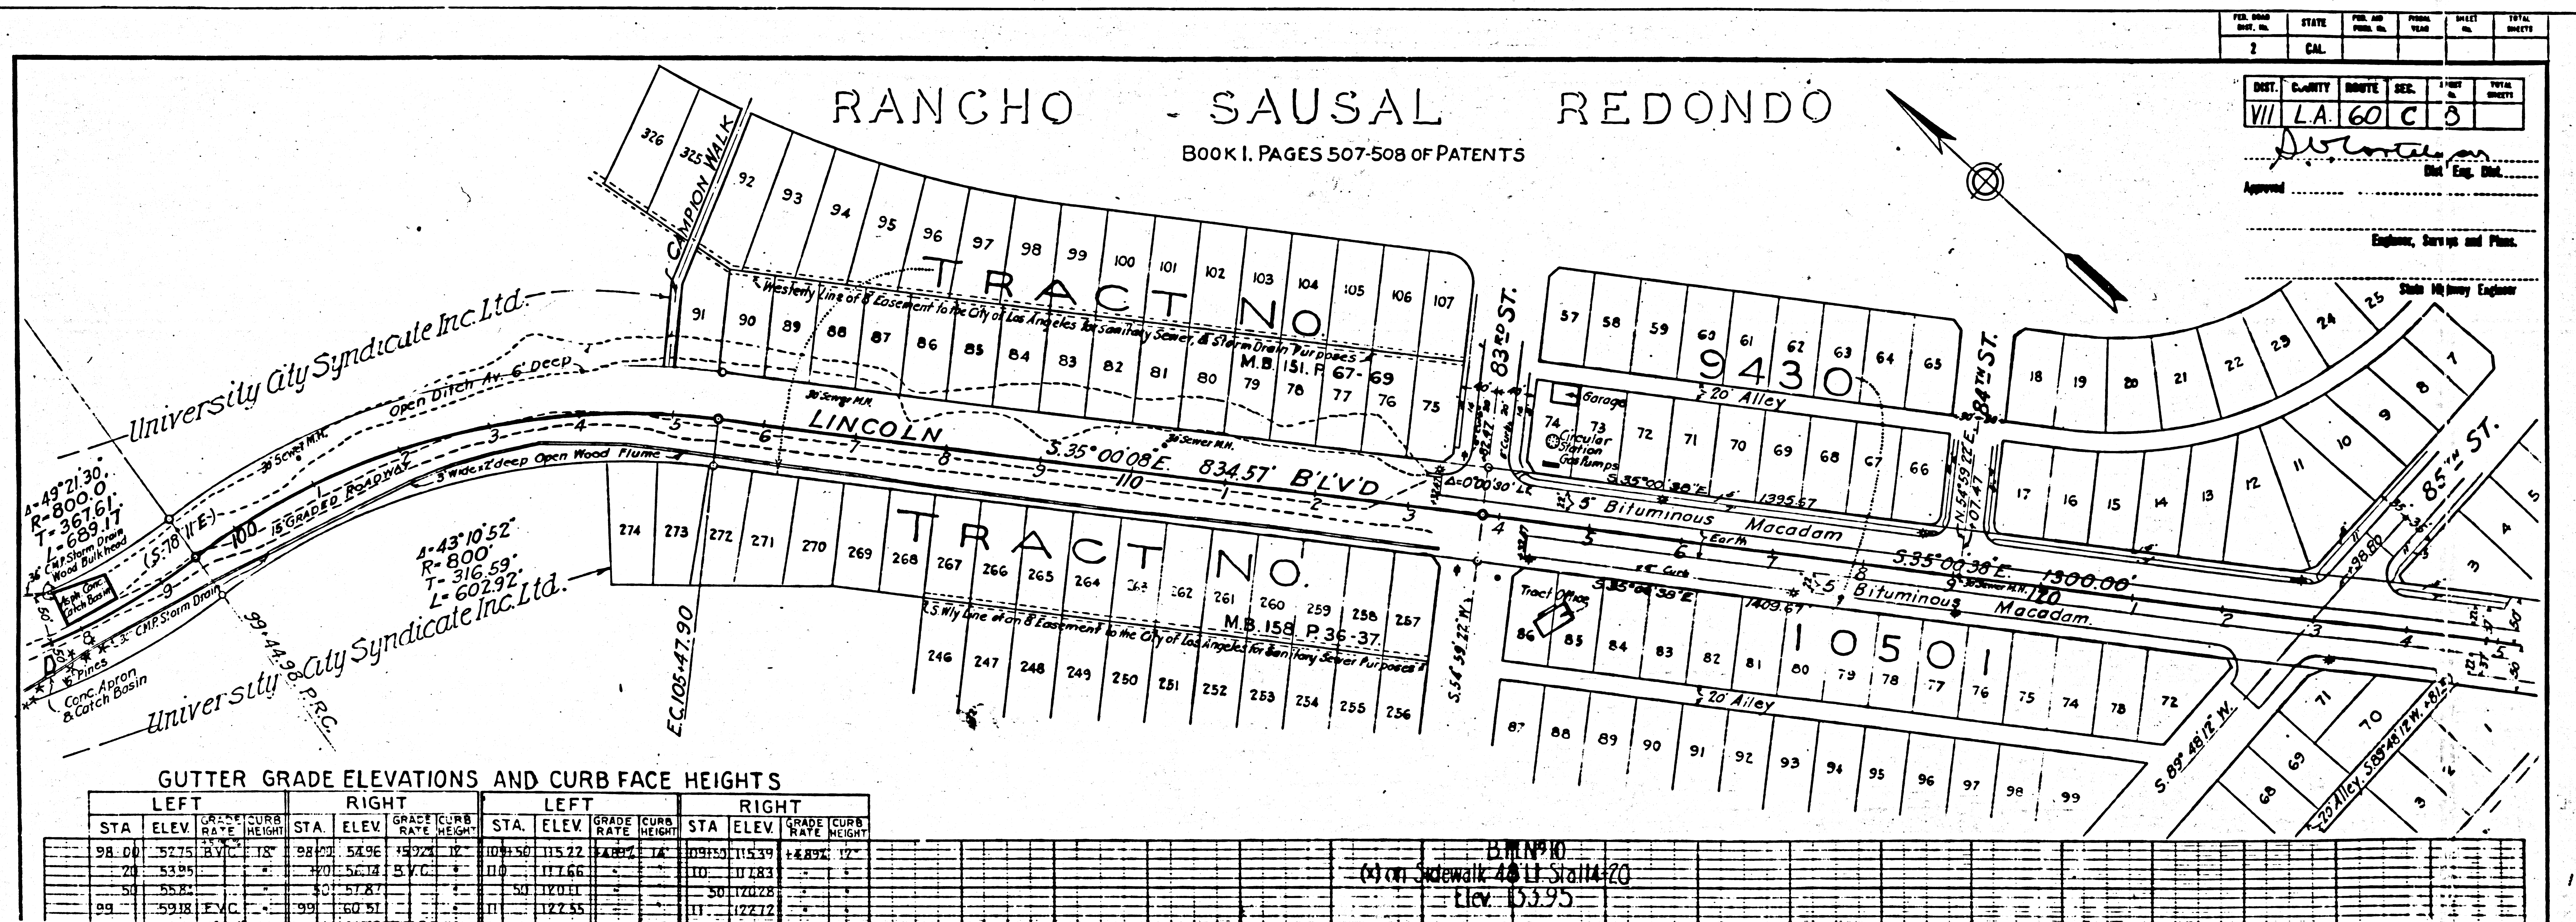


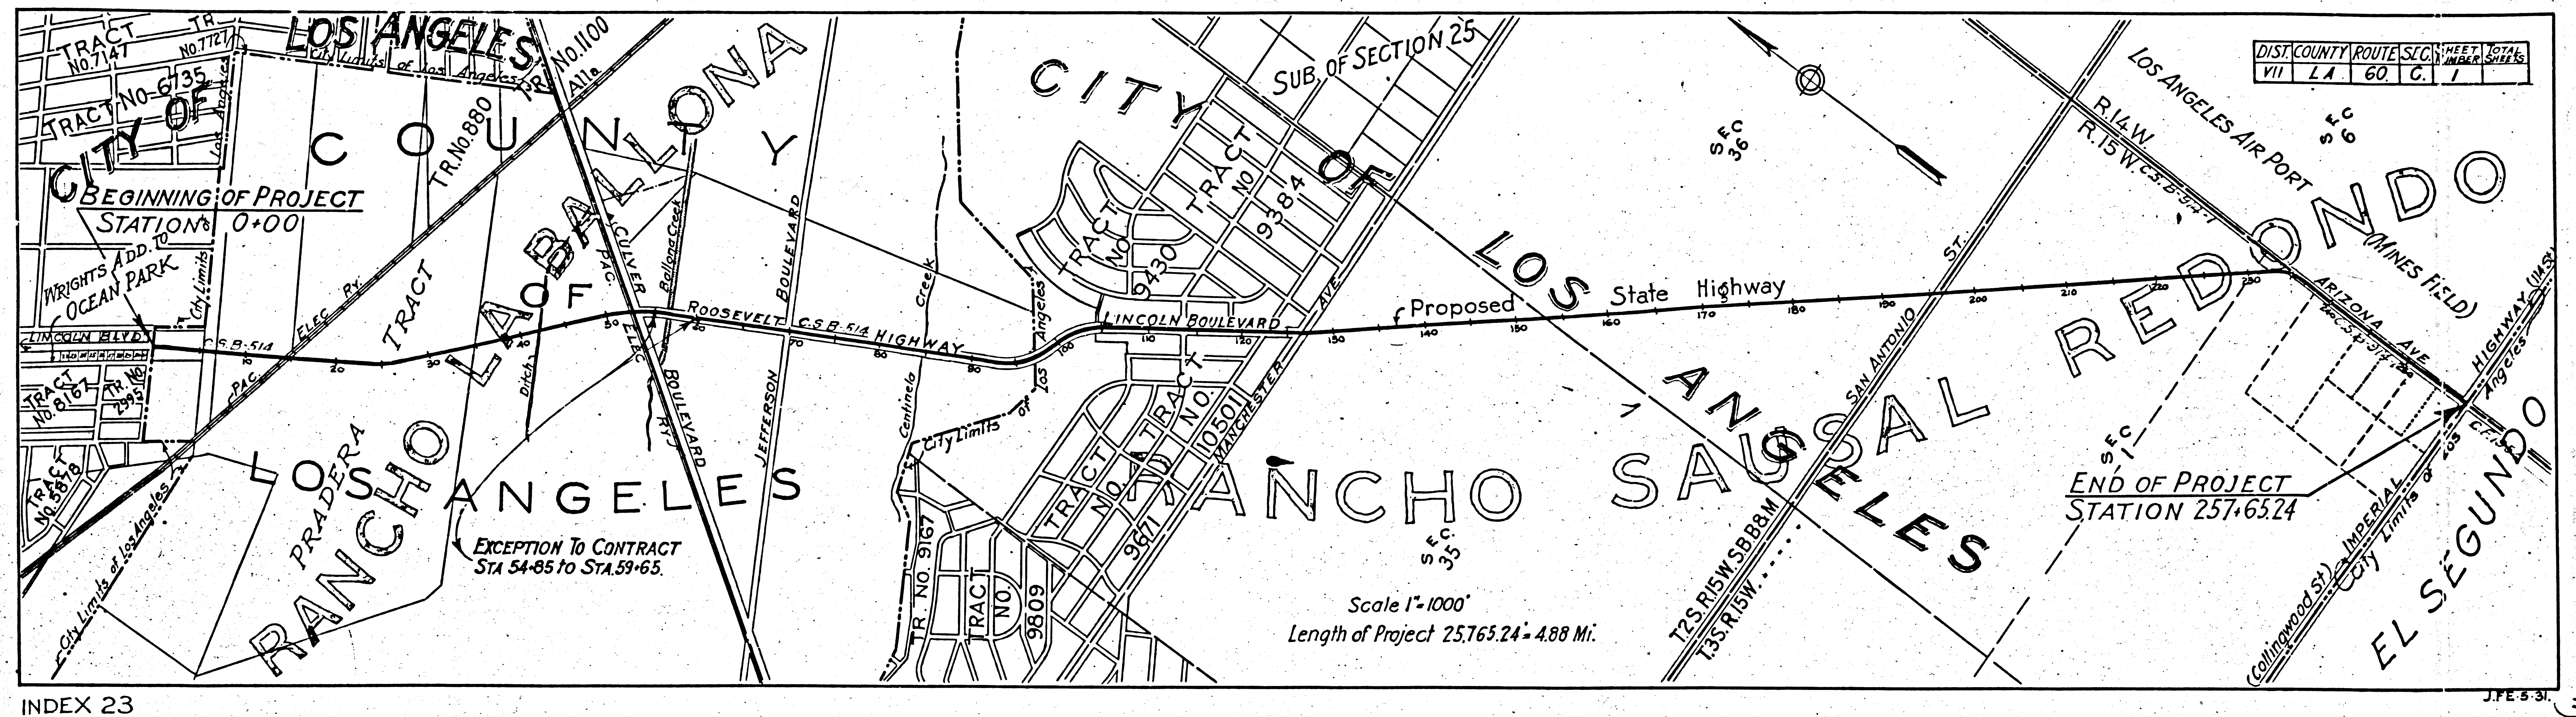


PER. ROAD DIST. NO.	STATE	FILE NO.	FILED NO.	FILED YEAR	SHEET NO.	TOTAL SHEETS
7	CAL.				4	4


DIST.	COUNTY	ROUTE	SEC.	SHEET NO.	TOTAL SHEETS
VII	L.A.	60	C	4	4

Approved: *D. J. [Signature]*
 Dist. Eng. Dist. VII

Engineer, Surveys and Plans.
 State Highway Engineer

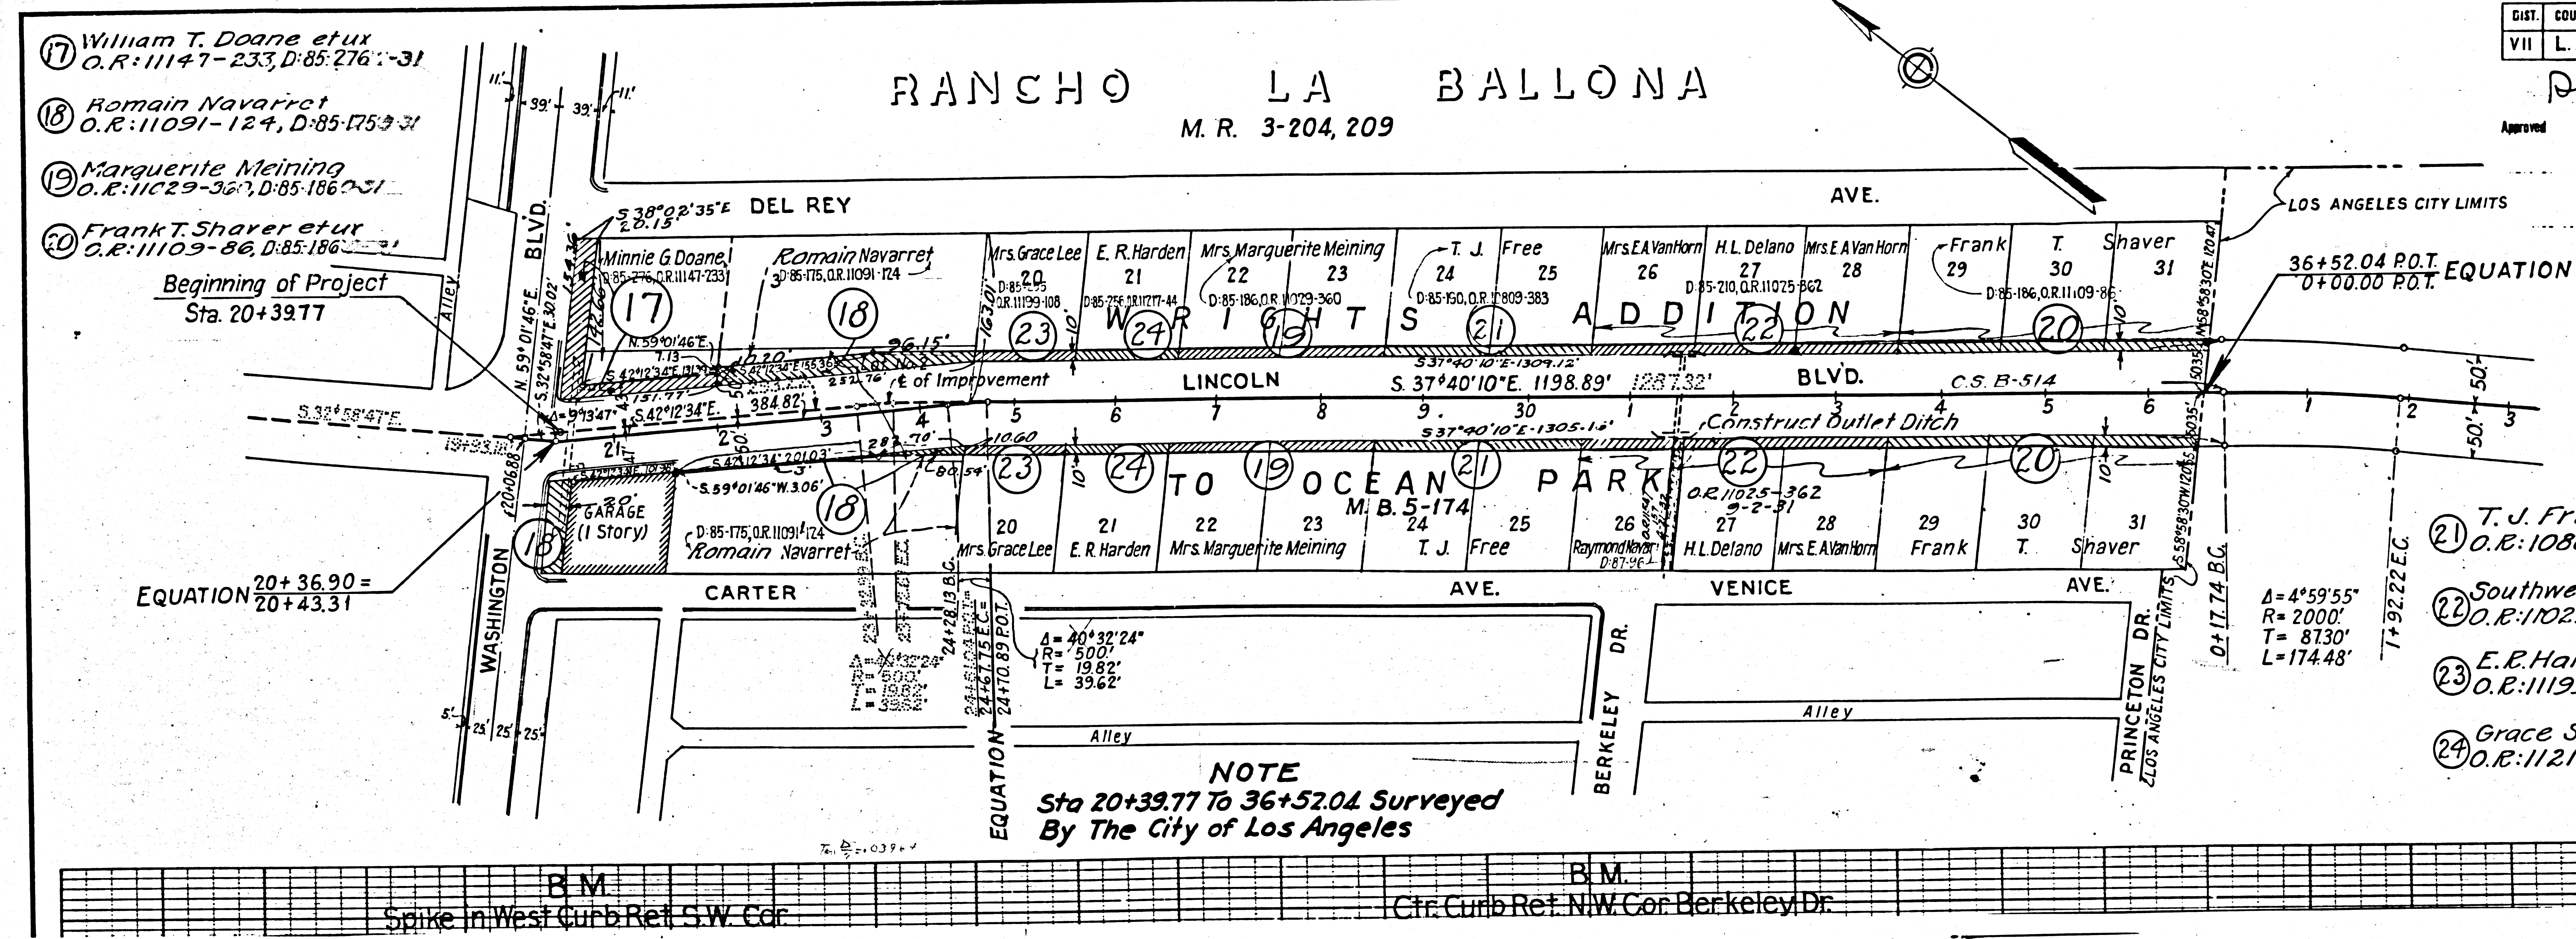

- 21 T. J. Free
O.R.: 10809-383, D: 85-190-6-51
- 22 Southwest Finance Co. of Cal.
O.R.: 11025-362, D: 85-210-31
- 23 E. R. Harden
O.R.: 11199-108, D: 85-255-31
- 24 Grace Struthers
O.R.: 11217-44, D: 85-256-31

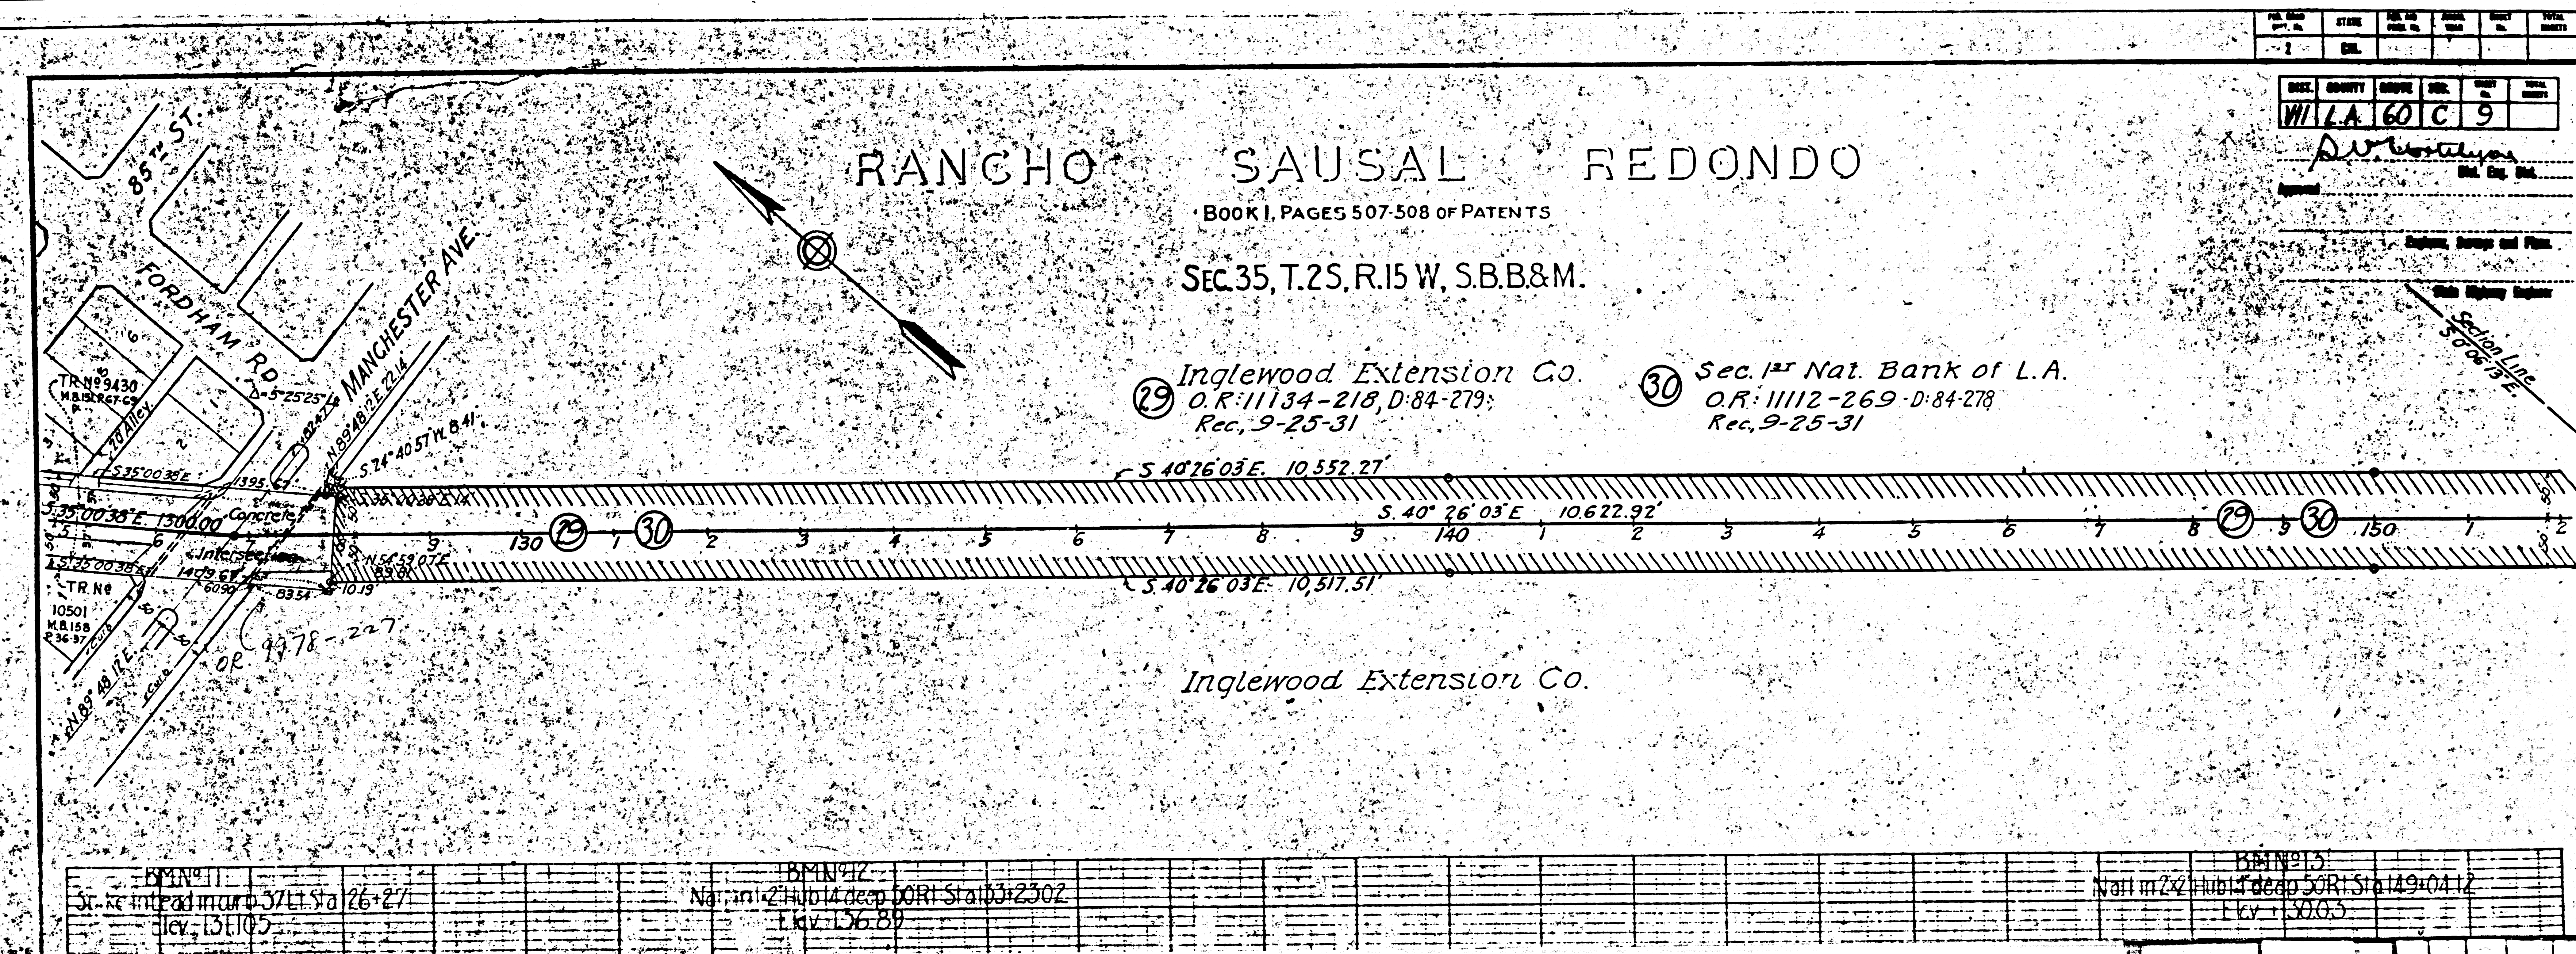

PER. ROAD DIST. NO.	STATE	FILE NO.	FILED NO.	FILED YEAR	SHEET NO.	TOTAL SHEETS
7	CAL.				9	9

DIST.	COUNTY	ROUTE	SEC.	SHEET NO.	TOTAL SHEETS
VII	L.A.	60	C	9	9

Approved: *D. J. [Signature]*
 Dist. Eng. Dist. VII

Engineer, Surveys and Plans.
 State Highway Engineer

F.M.	10857
A 2	OF A 6

- ① Wm. P. Maurer. O.R. 10906-128. D: 85-77-1-31.
 ② Ada M. Fitzmiller et al. O.R. 11017-273. D: 85-159-31.
 ③ A.L. Worley et al. O.R. 10890-193. D: 85-50-31.
 ④ S.E. Beach & D. Hodge. O.R. 11666-26. D: 87-169.
 Beginning of Project Sta. 0+00
 ⑤ G.J.P. Ford et al. O.R. 10899-268. D: 85-7831.
 ⑥ C.R. Hallstrom et al. O.R. 10965-4. D: 85-671.

RANCHO LA BALLONA

M.R. 3-204,209

DIST.	COUNTY	ROUTE	SEC.	SHEET	TOTAL SHEETS
VII	L.A.	60	C	4	

Approved _____
 Dist. Eng. Dist.

Engineer, Surveys and Plans.

State Highway Engineer

Del Rey Land & Water Co.
 Truck Gardens

Del Rey Land & Water Co.
 O.R. 10970-203. D: 85-1175-31.
 Bank of Amer. N.T. & S. Assn.
 O.R.

Truck Gardens

PACIFIC ELECTRIC
 Most N.Y.
 Cor. Lot 6.
 Record -
 N. 53°40'45"E.

FLORENCE AVE.
 PROPOSED CENTER LINE
 S 71°11'52"E

DIST.	COUNTY	ROUTE	SEC.	SHEET	TOTAL SHEETS
VII	L.A.	60	C	10	

Approved _____
 Dist. Eng. Dist.

Engineer, Surveys and Plans.

State Highway Engineer


RANCHO SAUSAL REDONDO

BOOK 1, PAGES 507-508 OF PATENTS

SEC. 36, T. 2 S, R. 15 W, S. B. B & M.

② Inglewood Extension Co.
 O.R. 11134-218. D: 84-279
 Rec. 9-25-31

③ Sec. 1st Nat. Bank of L.A.
 O.R. 11112-269. D: 84-278
 Rec. 9-25-31

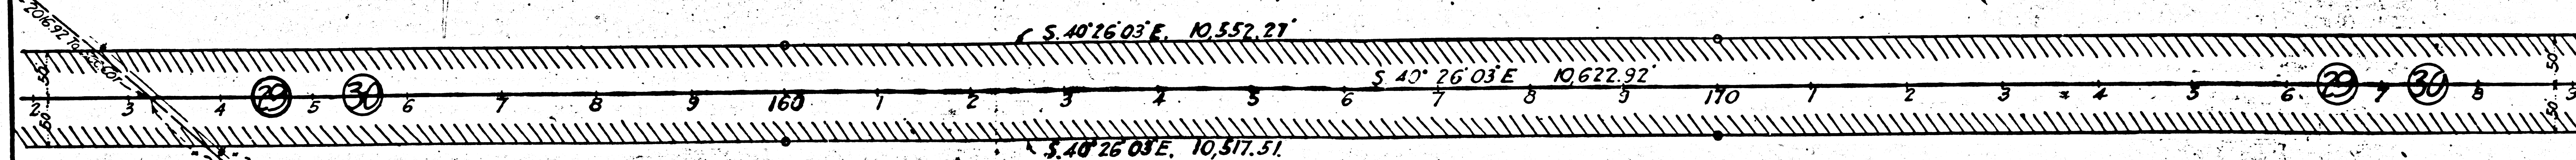

Inglewood Extension Co.

SEC. 35.

Not in 2nd Hub 14 deep 50 ft. Sta. 163+30.90 Elev. 124.57	Not in 2nd Hub 14 deep 50 ft. Sta. 178+50.62 Elev. 115.92
--	--

F.M. 10857


A3 OF A6

A 5 OF A 6

RANCHO LA BALLONA

M.R. 3-204,209

Ramona S. De Machado

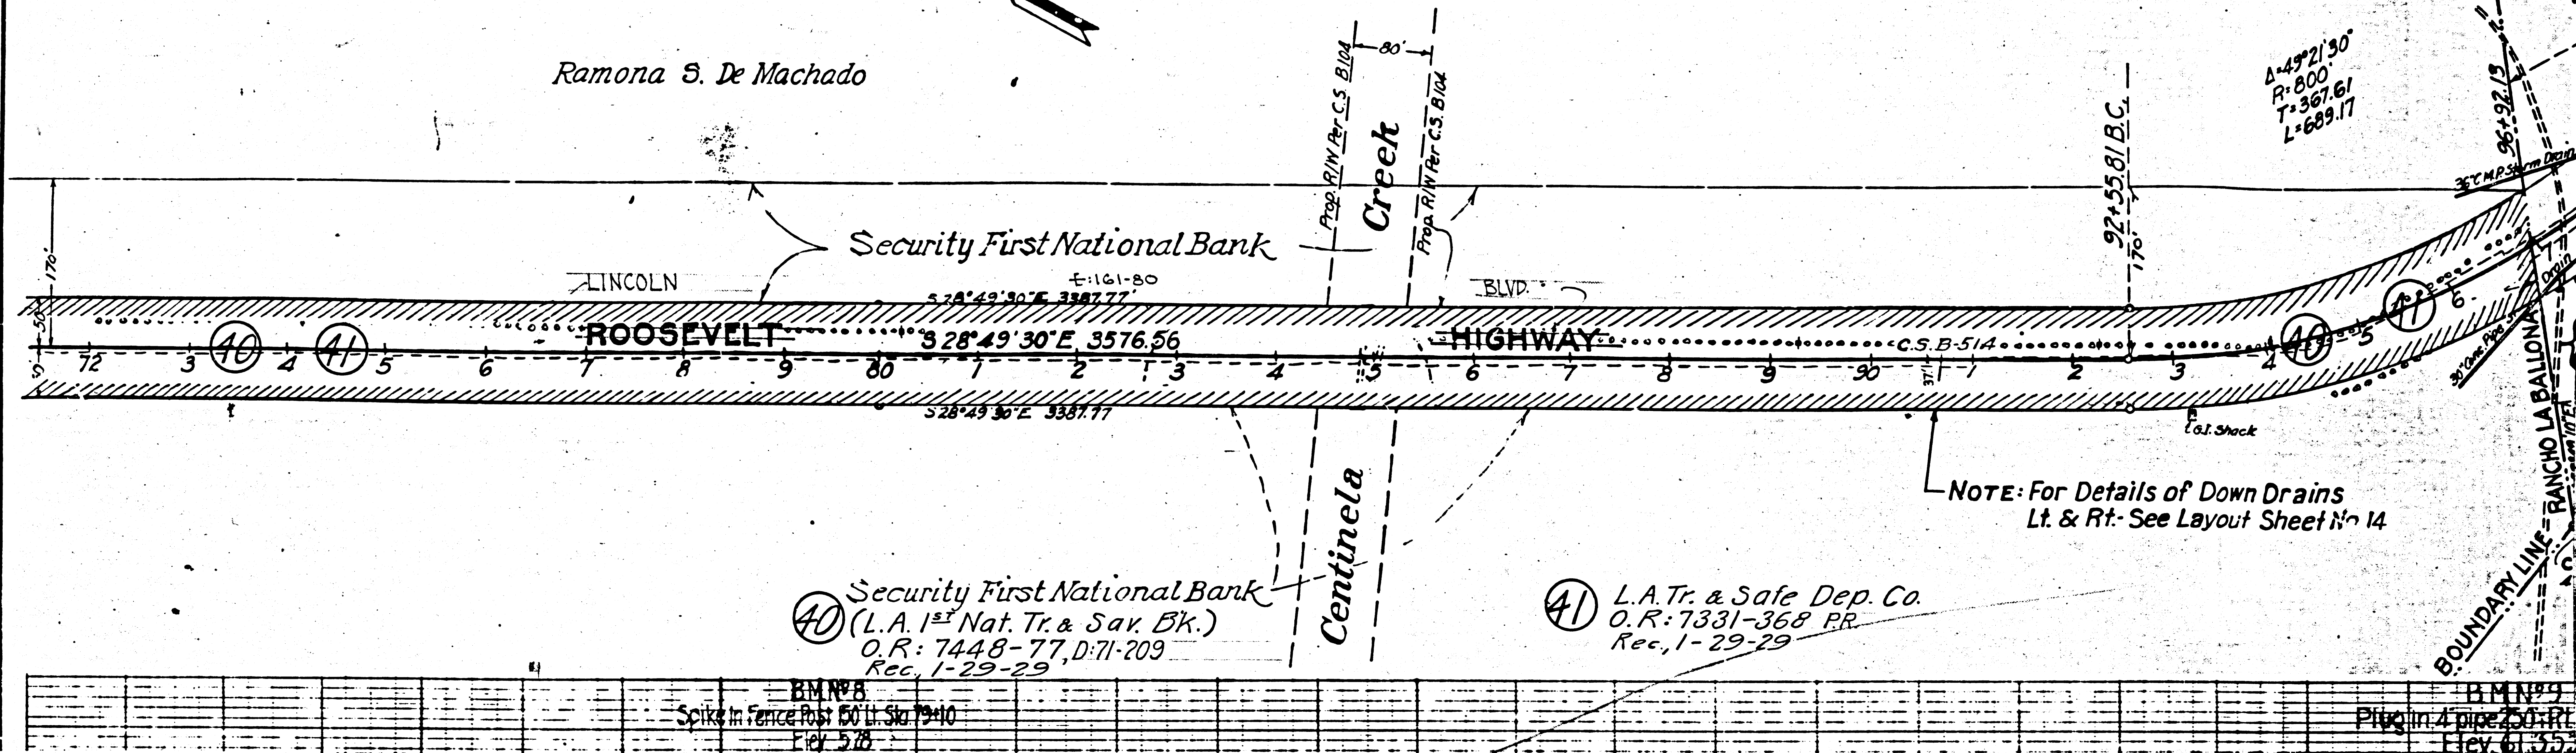

④ Security First National Bank
(L.A. 1st Nat. Tr. & Sav. Bk.)
O.R. 7448-77, D:71-209
Rec. 1-29-29

④ L.A. Tr. & Safe Dep. Co.
O.R. 7331-368 PR
Rec. 1-29-29

BMN#8
Spike in Fence Post 50 ft. Sta 19+10
Elev. 5.78

BMN#9
Plug in 4 pipe 250 ft. RT
Elev. 6.352

RANCHO SAUSAL REDONDO

BOOK I PAGES 507 508 of PATENTS


SEC. 6, T.3S.R.14W. S.B.B&M.

NEG. NO 48

③ Centinella Improvement Co.
L.A. Tr. & Sav. Bk.
D:5936-277, D:19-151
Rec. 12-21-14

Caminos Co.
O.R. 8886 94
(12-27-30)
D:86-267, O.R. 11871-241

End of Project
Station 257+65.24

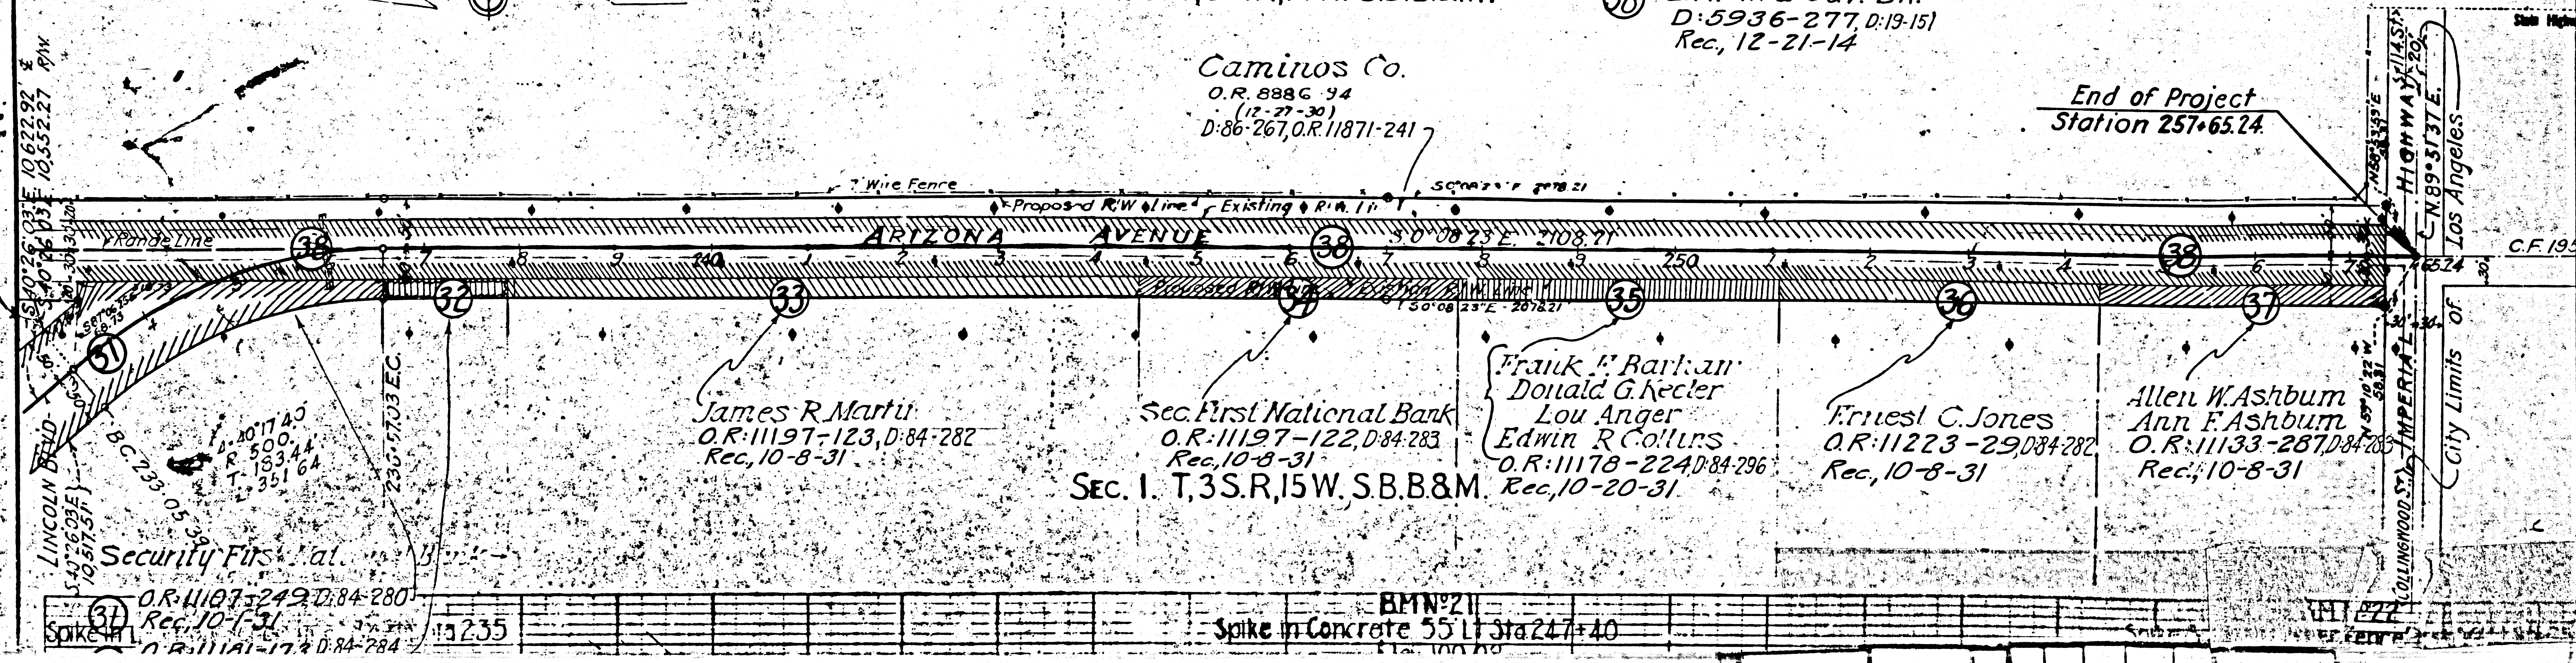

James R. Martu
O.R. 11197-123, D:84-282
Rec. 10-8-31

Sec. First National Bank
O.R. 11197-122, D:84-283
Rec. 10-8-31

SEC. 1, T.3S.R.15W. S.B.B&M.

Frank F. Barkan
Donald G. Hecker
Lou Anger
Edwin R. Collins
O.R. 11178-224, D:84-296
Rec. 10-20-31

Ernest C. Jones
O.R. 11223-29, D:84-282
Rec. 10-8-31

Allen W. Ashburn
Ann F. Ashburn
O.R. 11133-287, D:84-283
Rec. 10-8-31

Security First Nat.
O.R. 11107-249, D:84-280
Rec. 10-1-31

BMN#21
Spike in Concrete 55 ft. Sta 247+40

F.M. 10857
A 6 OF A 6