



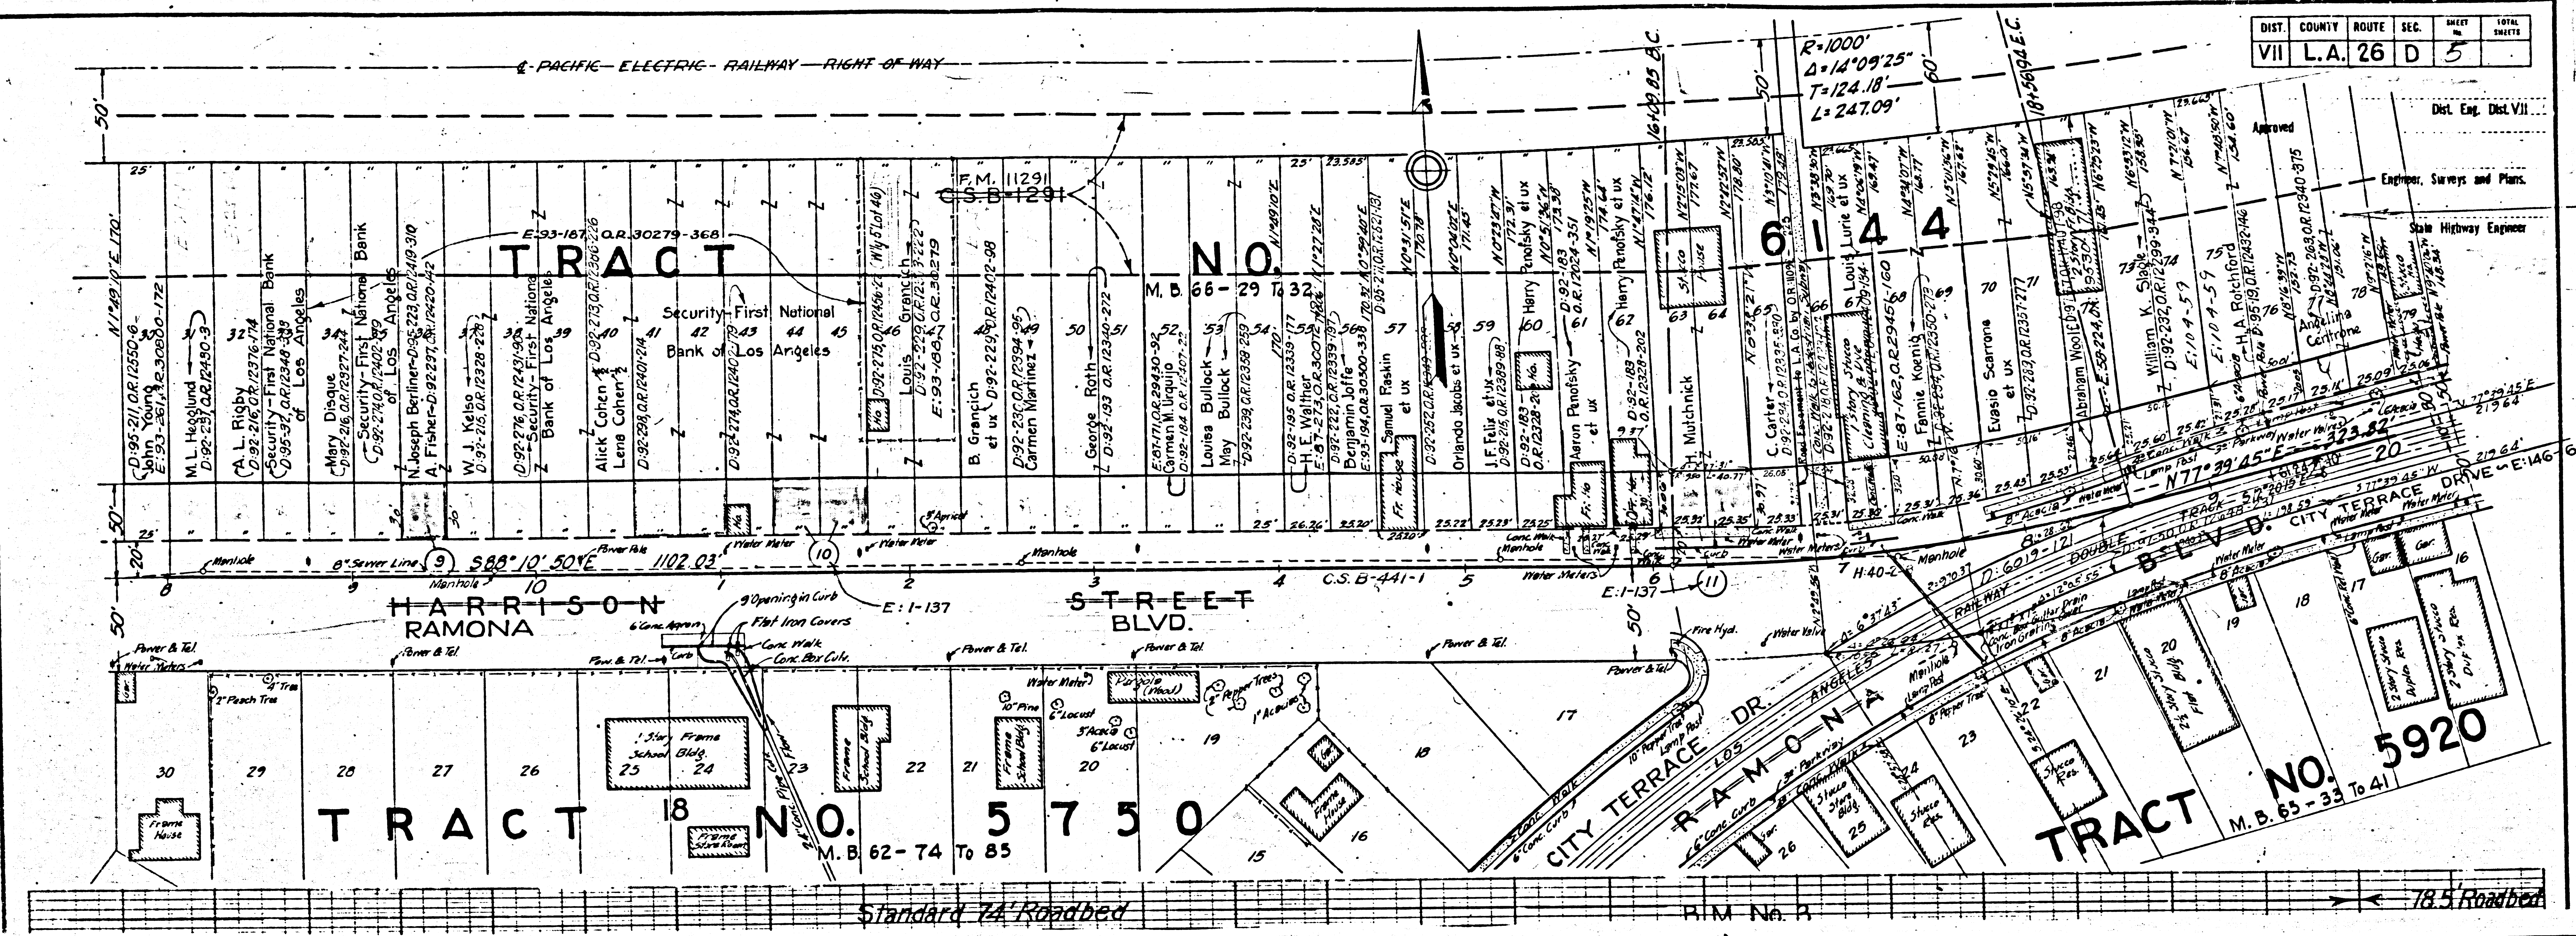

DIST.	COUNTY	ROUTE	SEC.	SHEET	TOTAL
VII	L.A.	26	D	5	

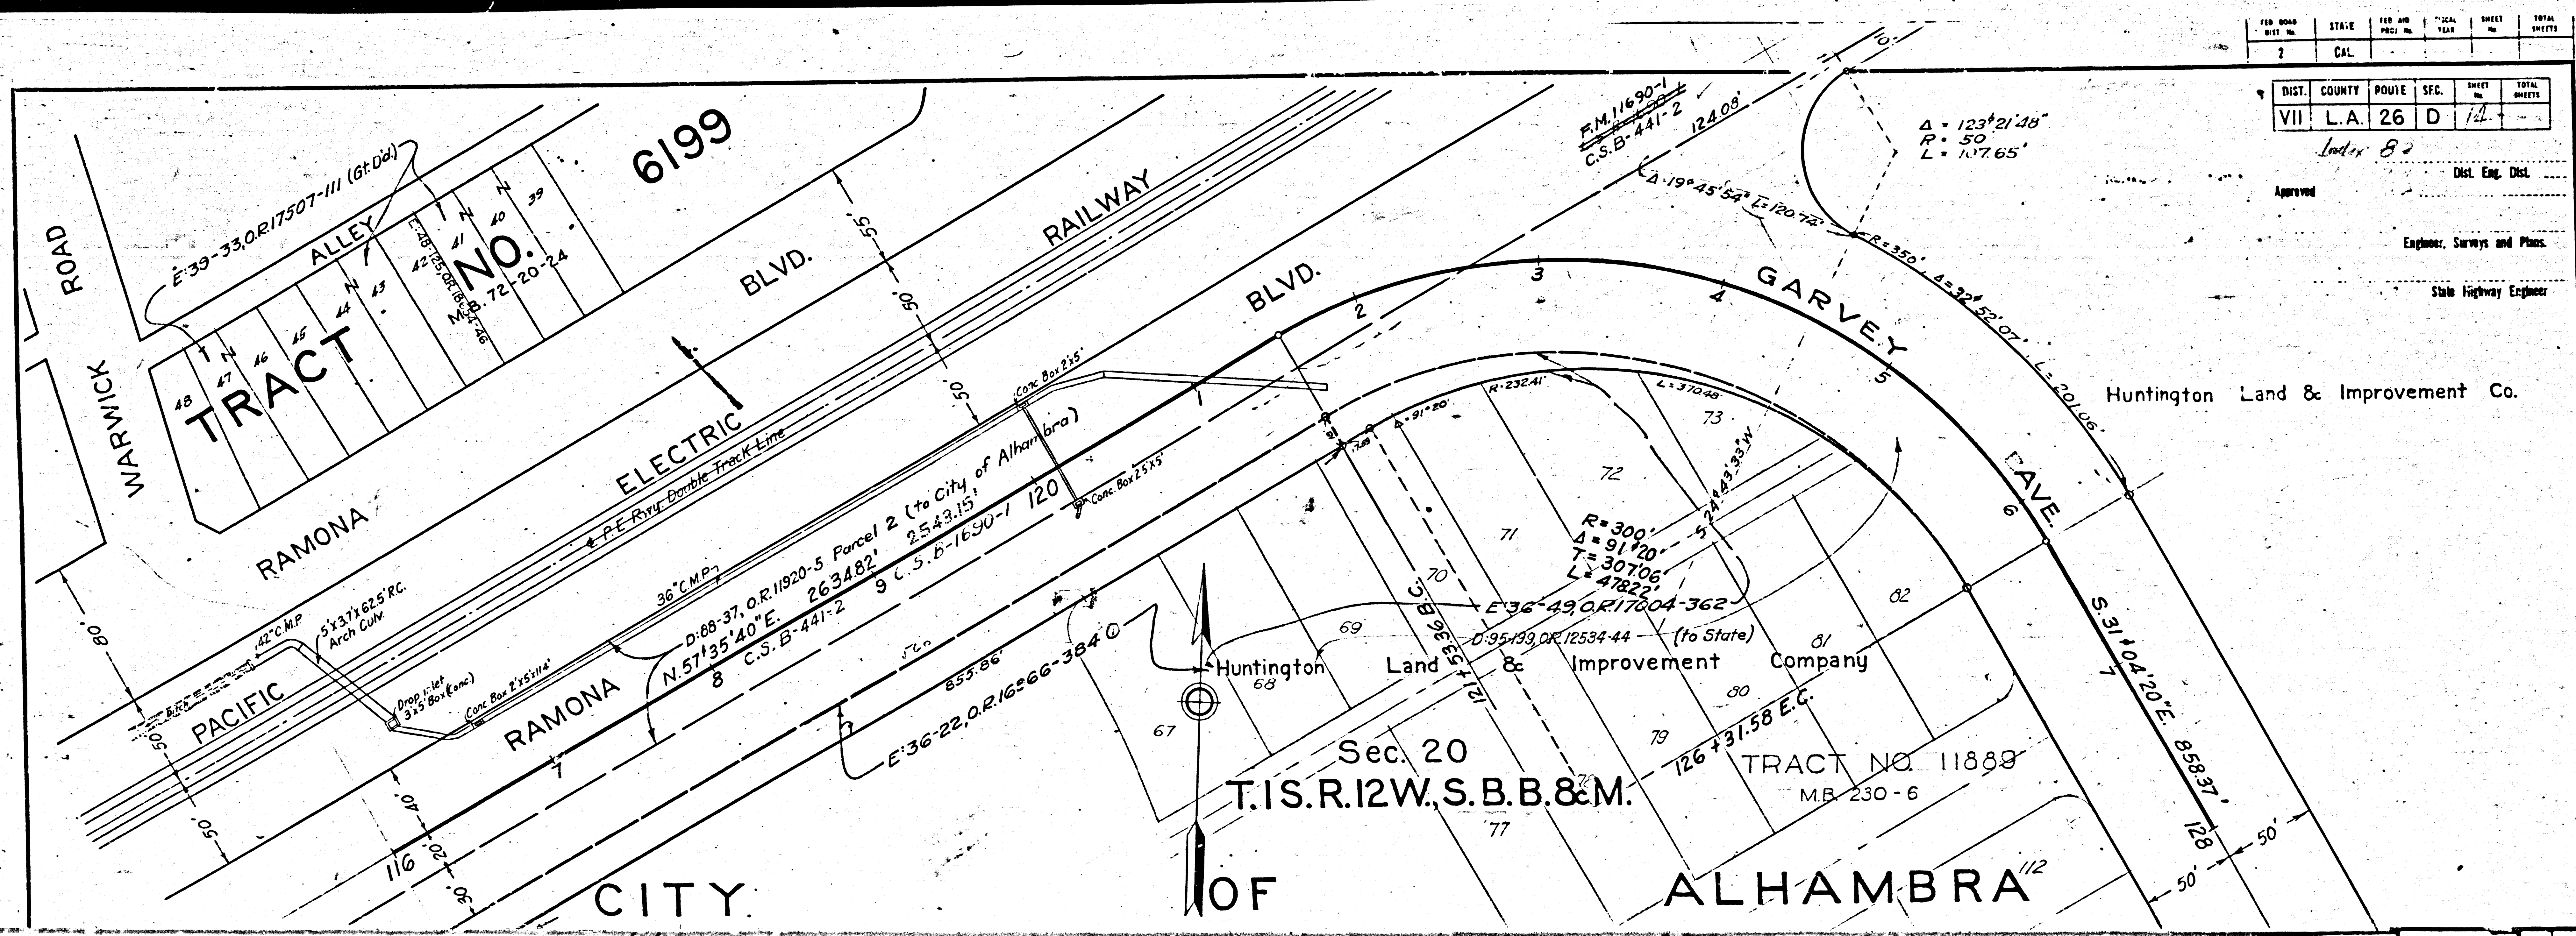

DIST.	COUNTY	ROUTE	SEC.	SHEET	TOTAL
VII	L.A.	26	D	12	

DIST.	COUNTY	ROUTE	SEC.	SHEET	TOTAL
VII	L.A.	26	D	12	

Approved _____
Dist. Eng. Dist. VII

Engineer, Surveys and Plans.
State Highway Engineer

Huntington Land & Improvement Co.

Sec. 20
T.1S.R.12W.S.B.B.&M.

TRACT NO. 11889
M.B. 230-6

ALHAMBRA

WARWICK ROAD

RAMONA

BLVD.

ELECTRIC

RAILWAY

BLVD.

GARVEY



DAVE

ALHAMBRA



ALHAMBRA

F.M. 10860

A 2 OF A 9

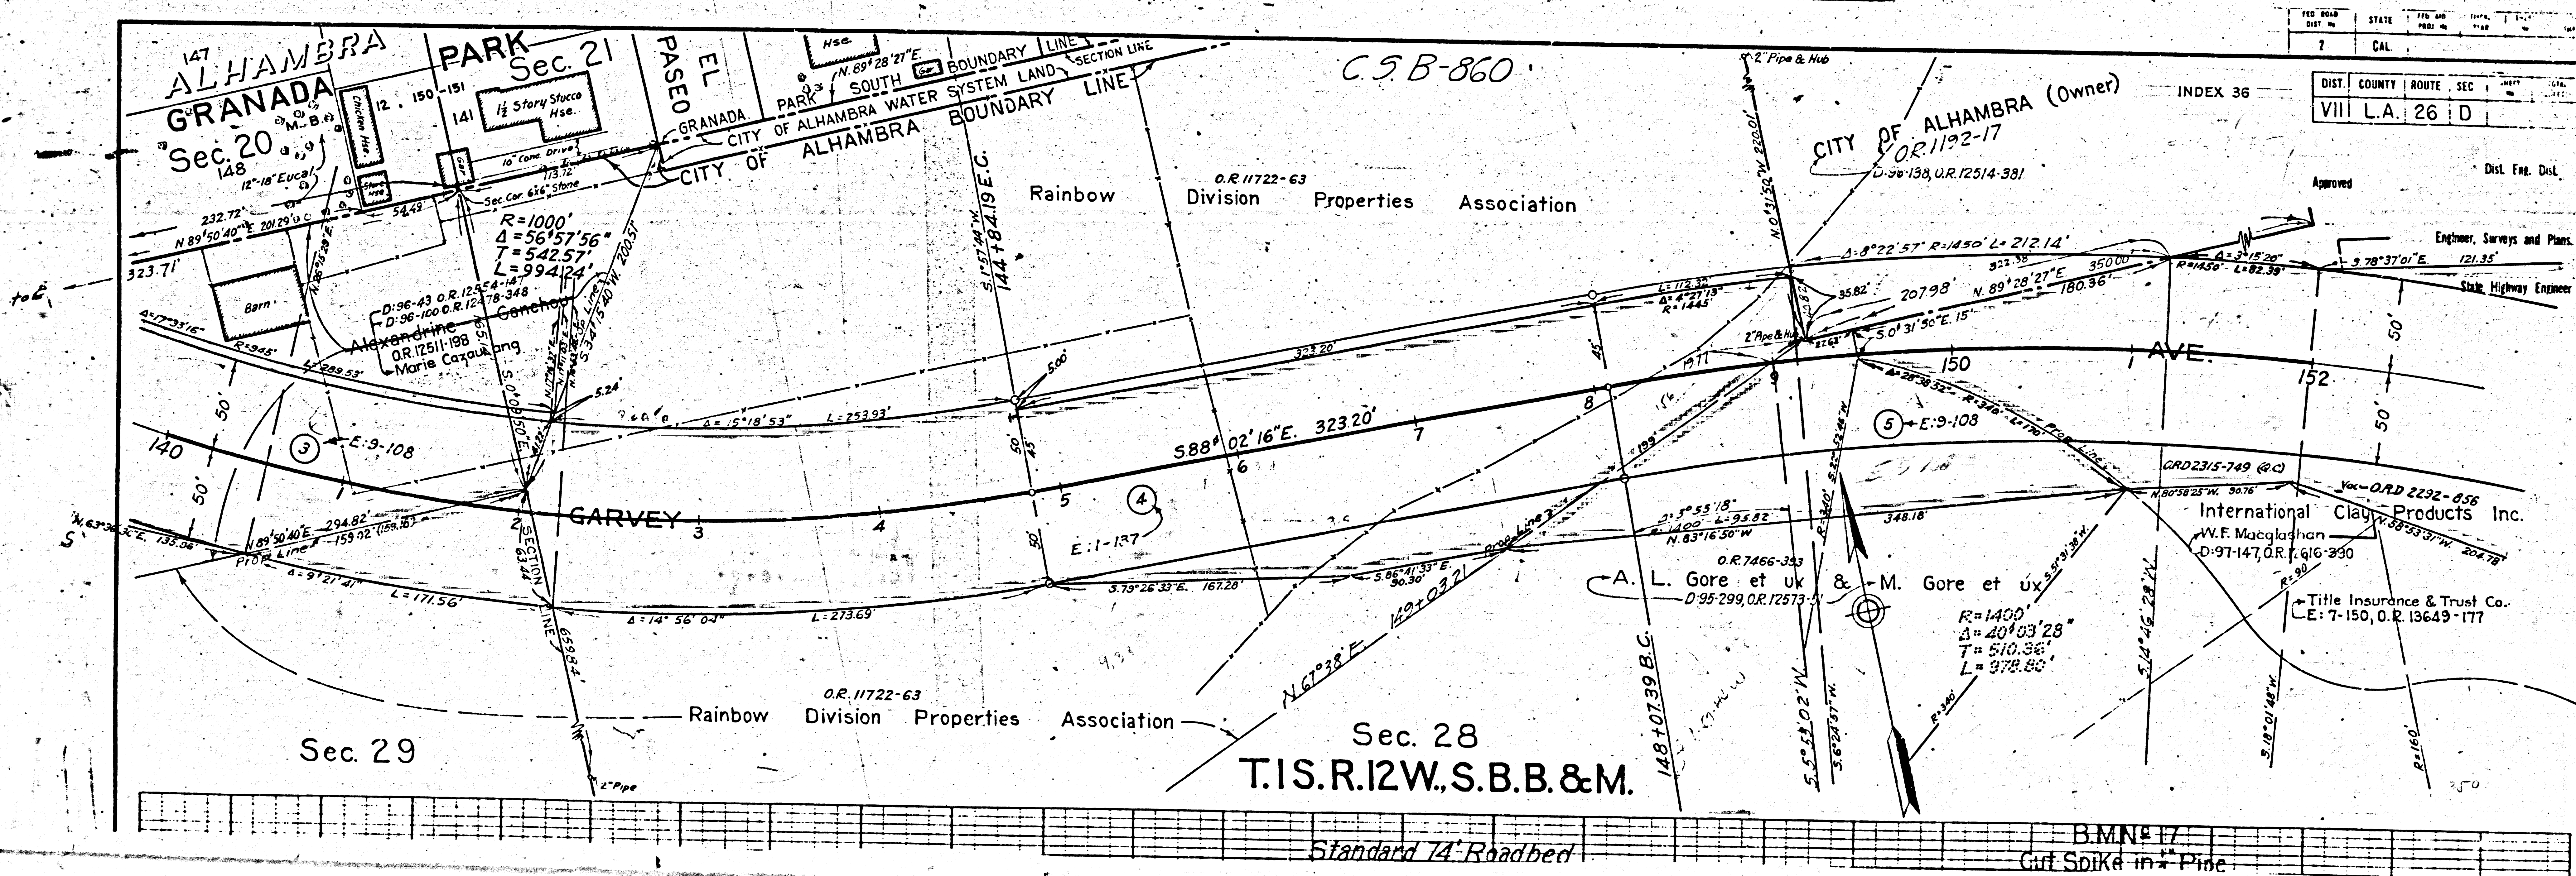
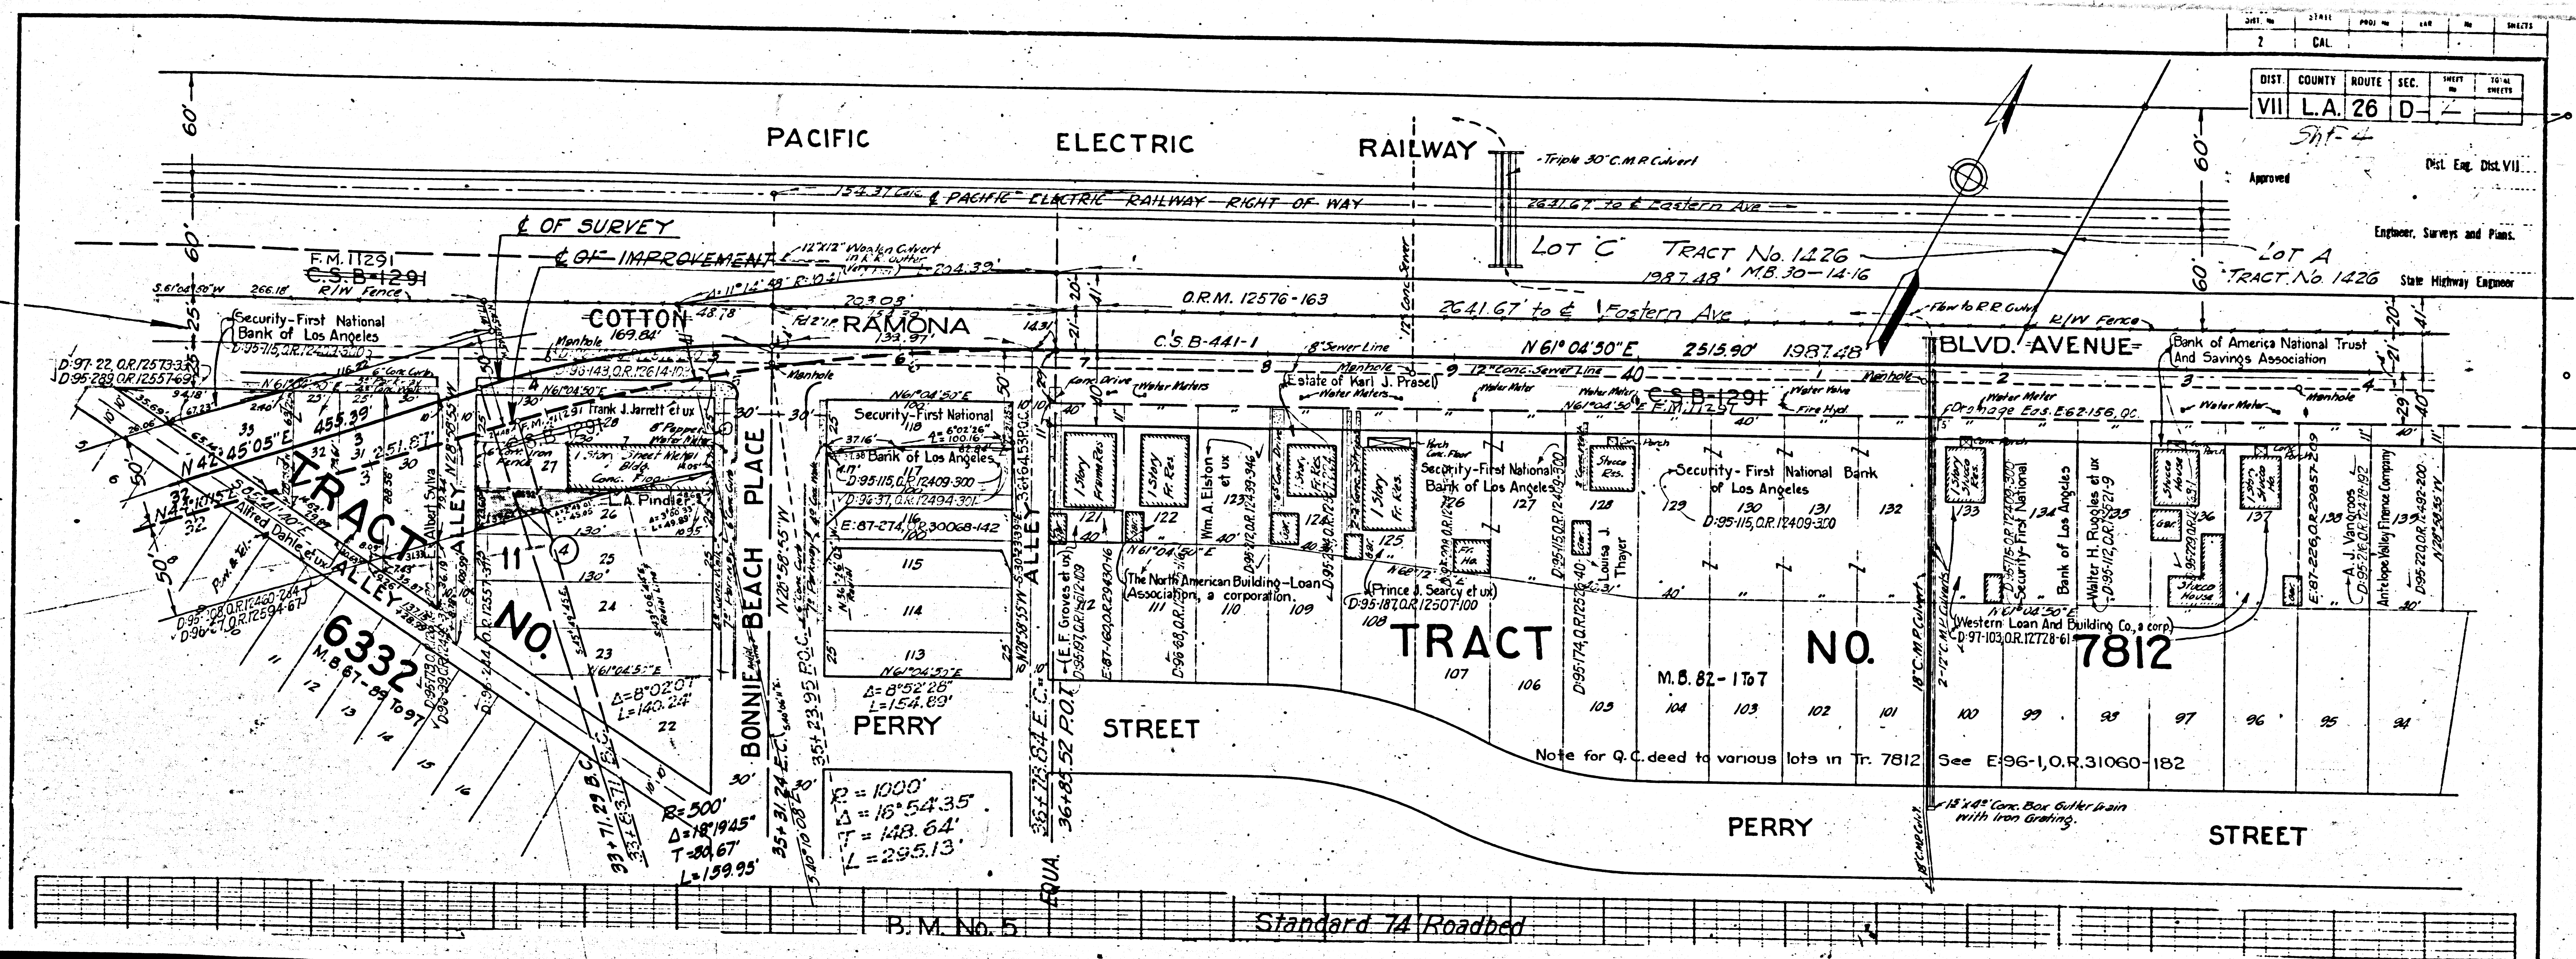


F.M. 10860	
A 4	OF A 9

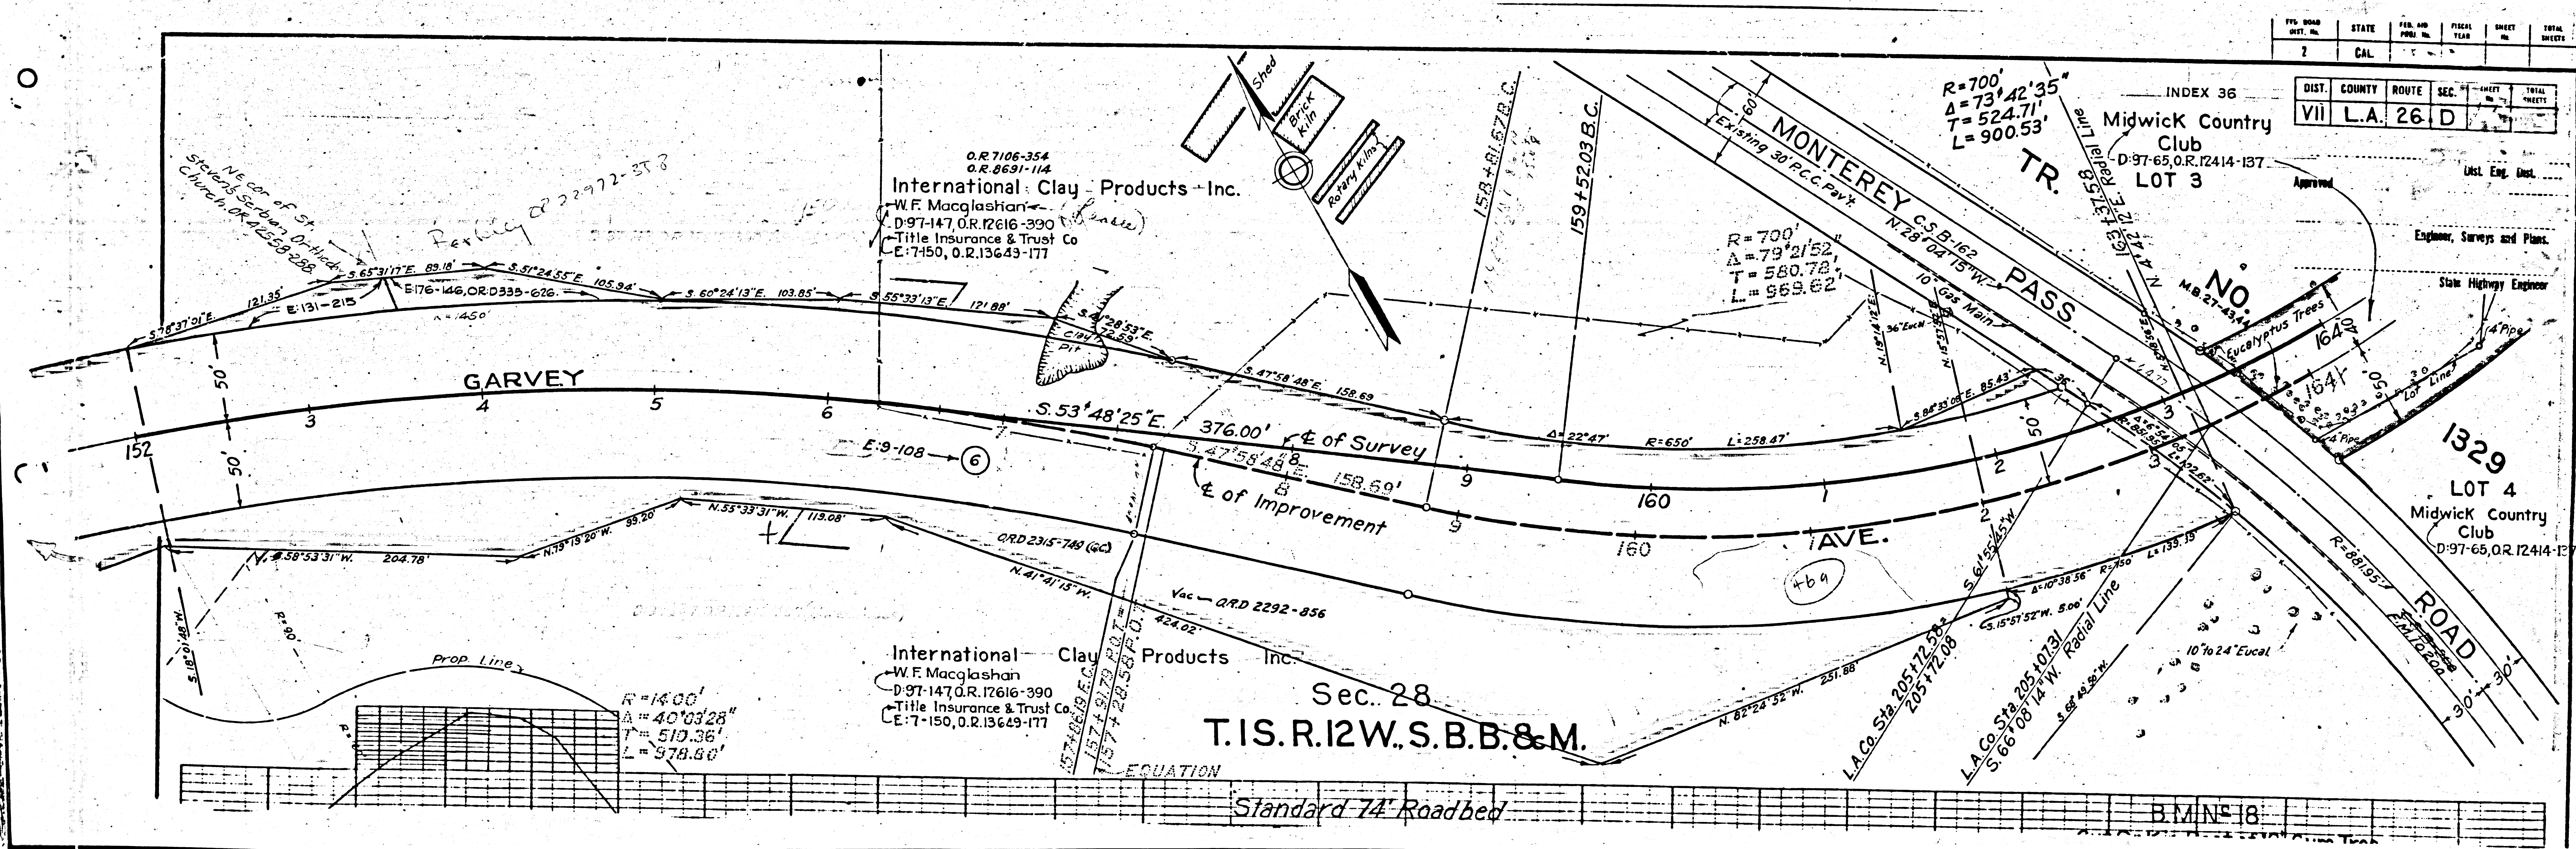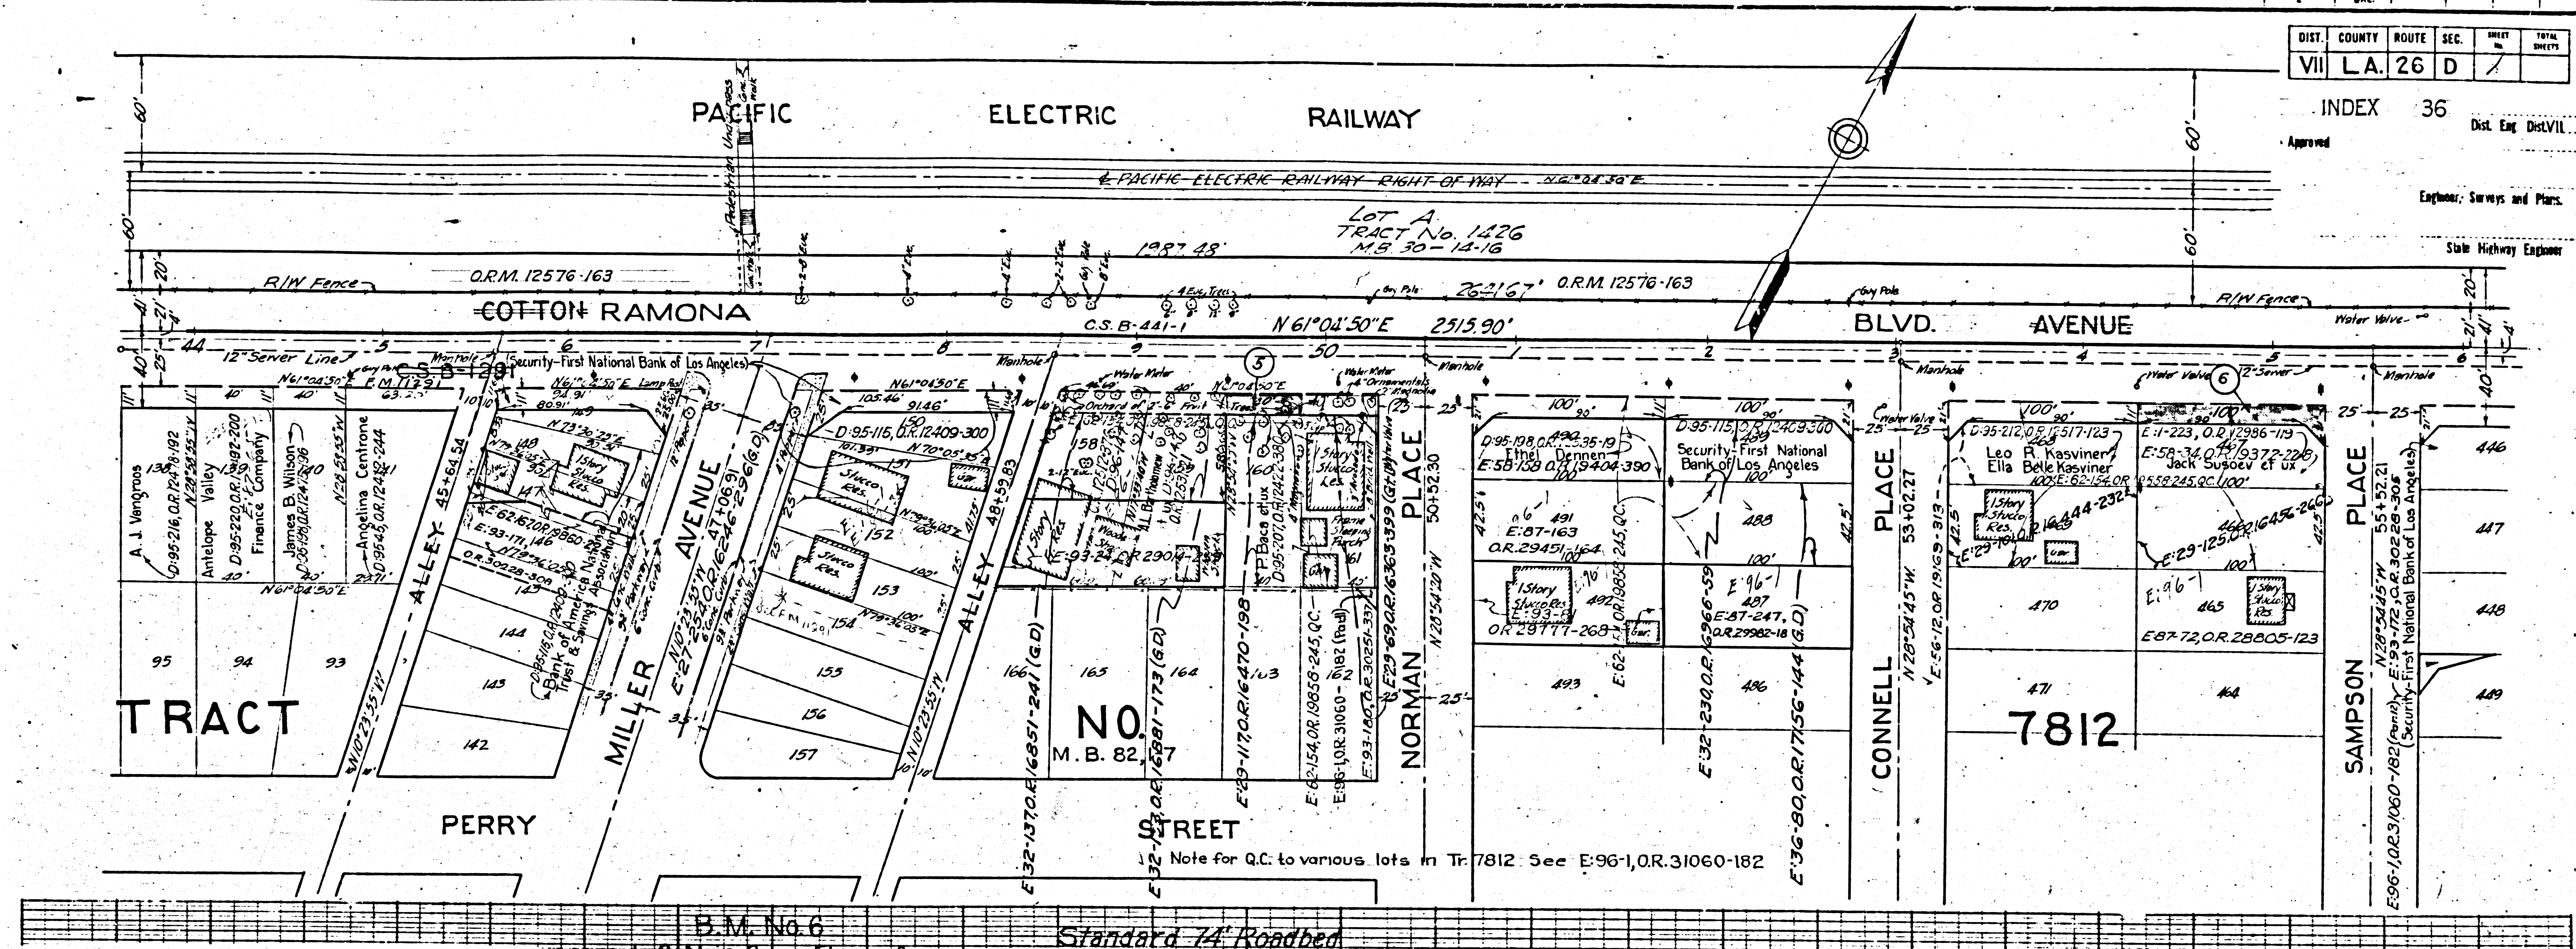


FM. 10860

A5 OF A9

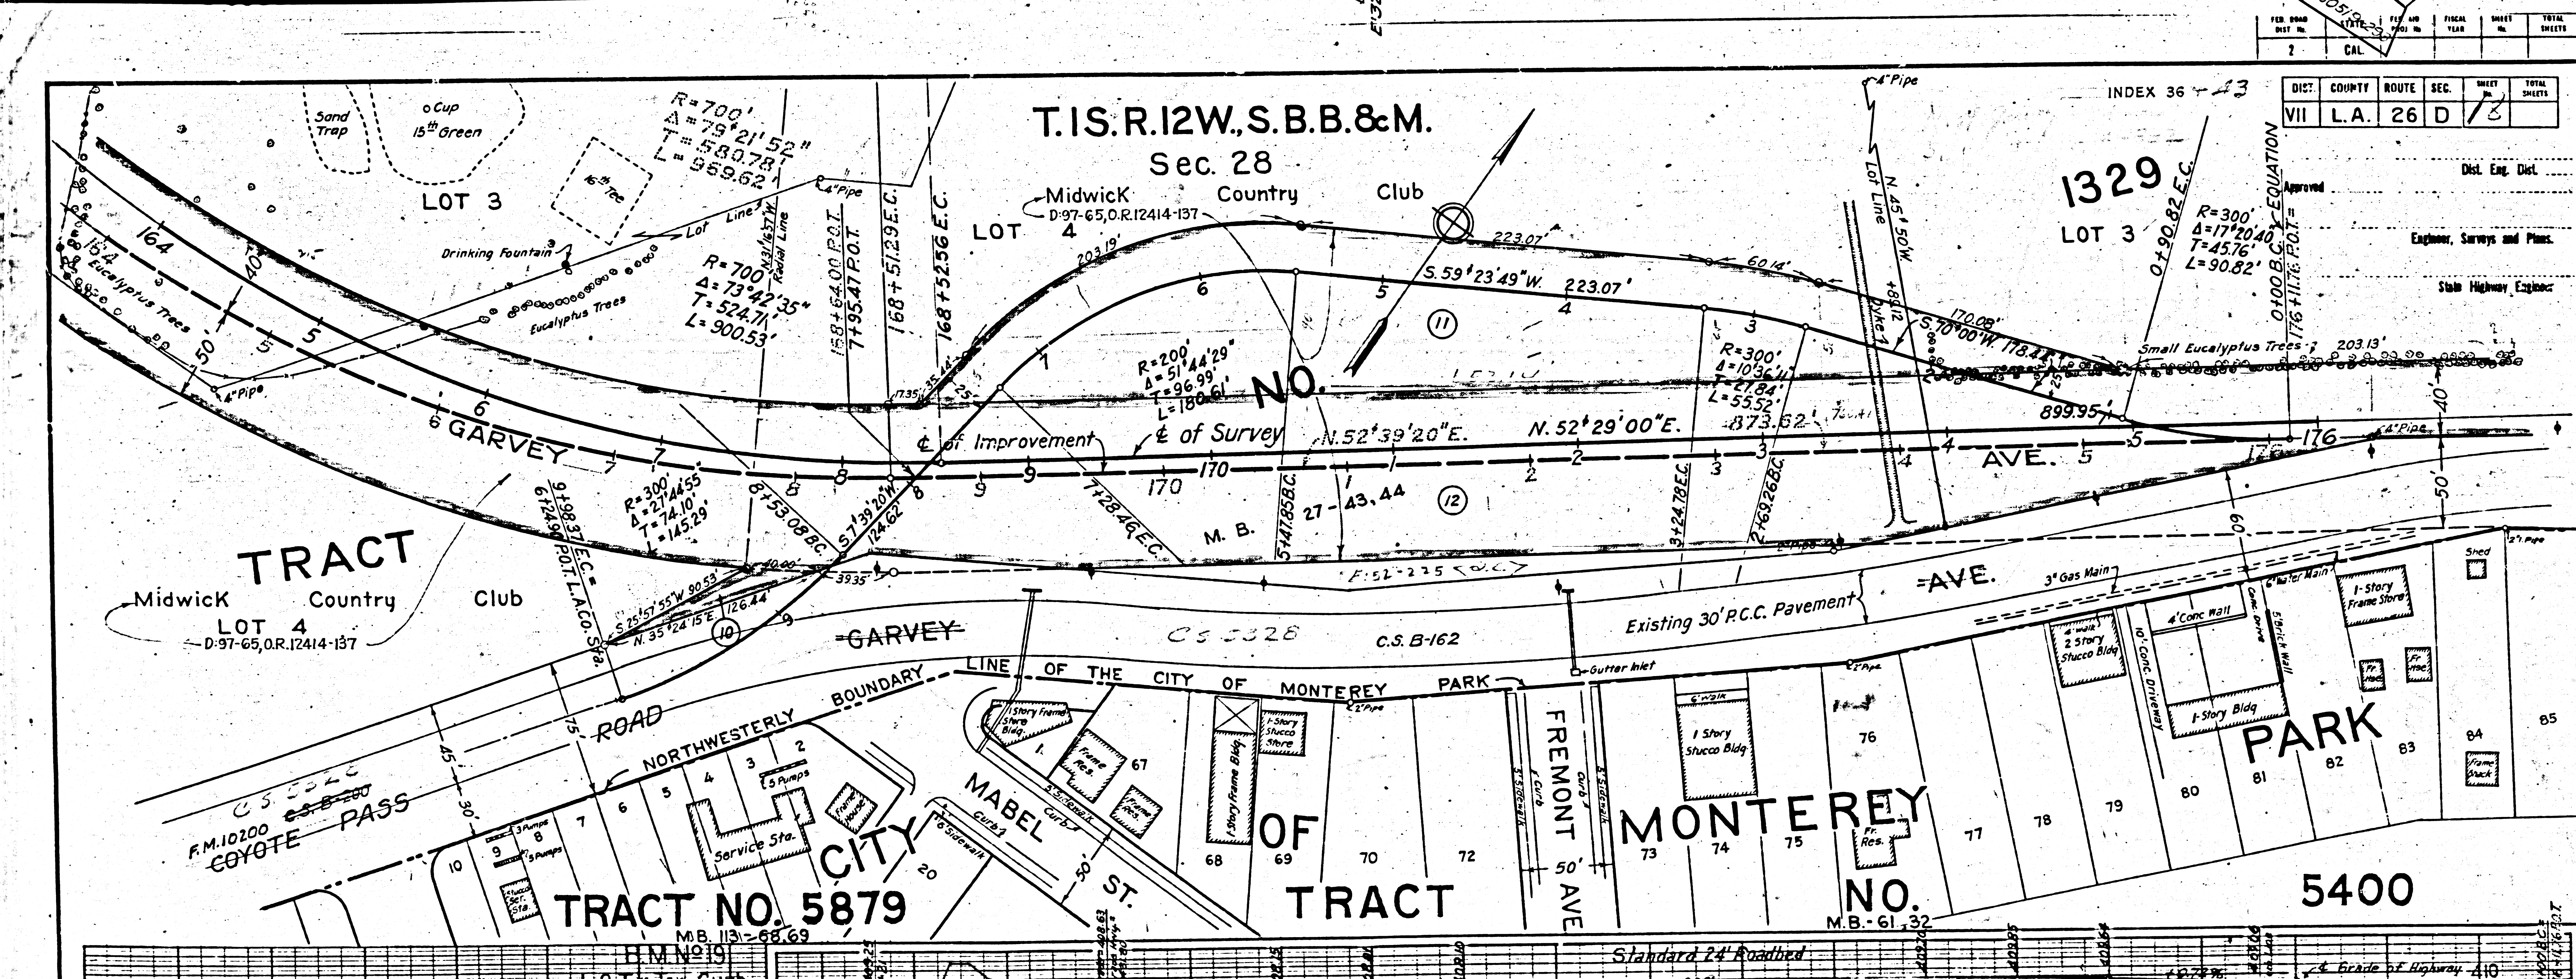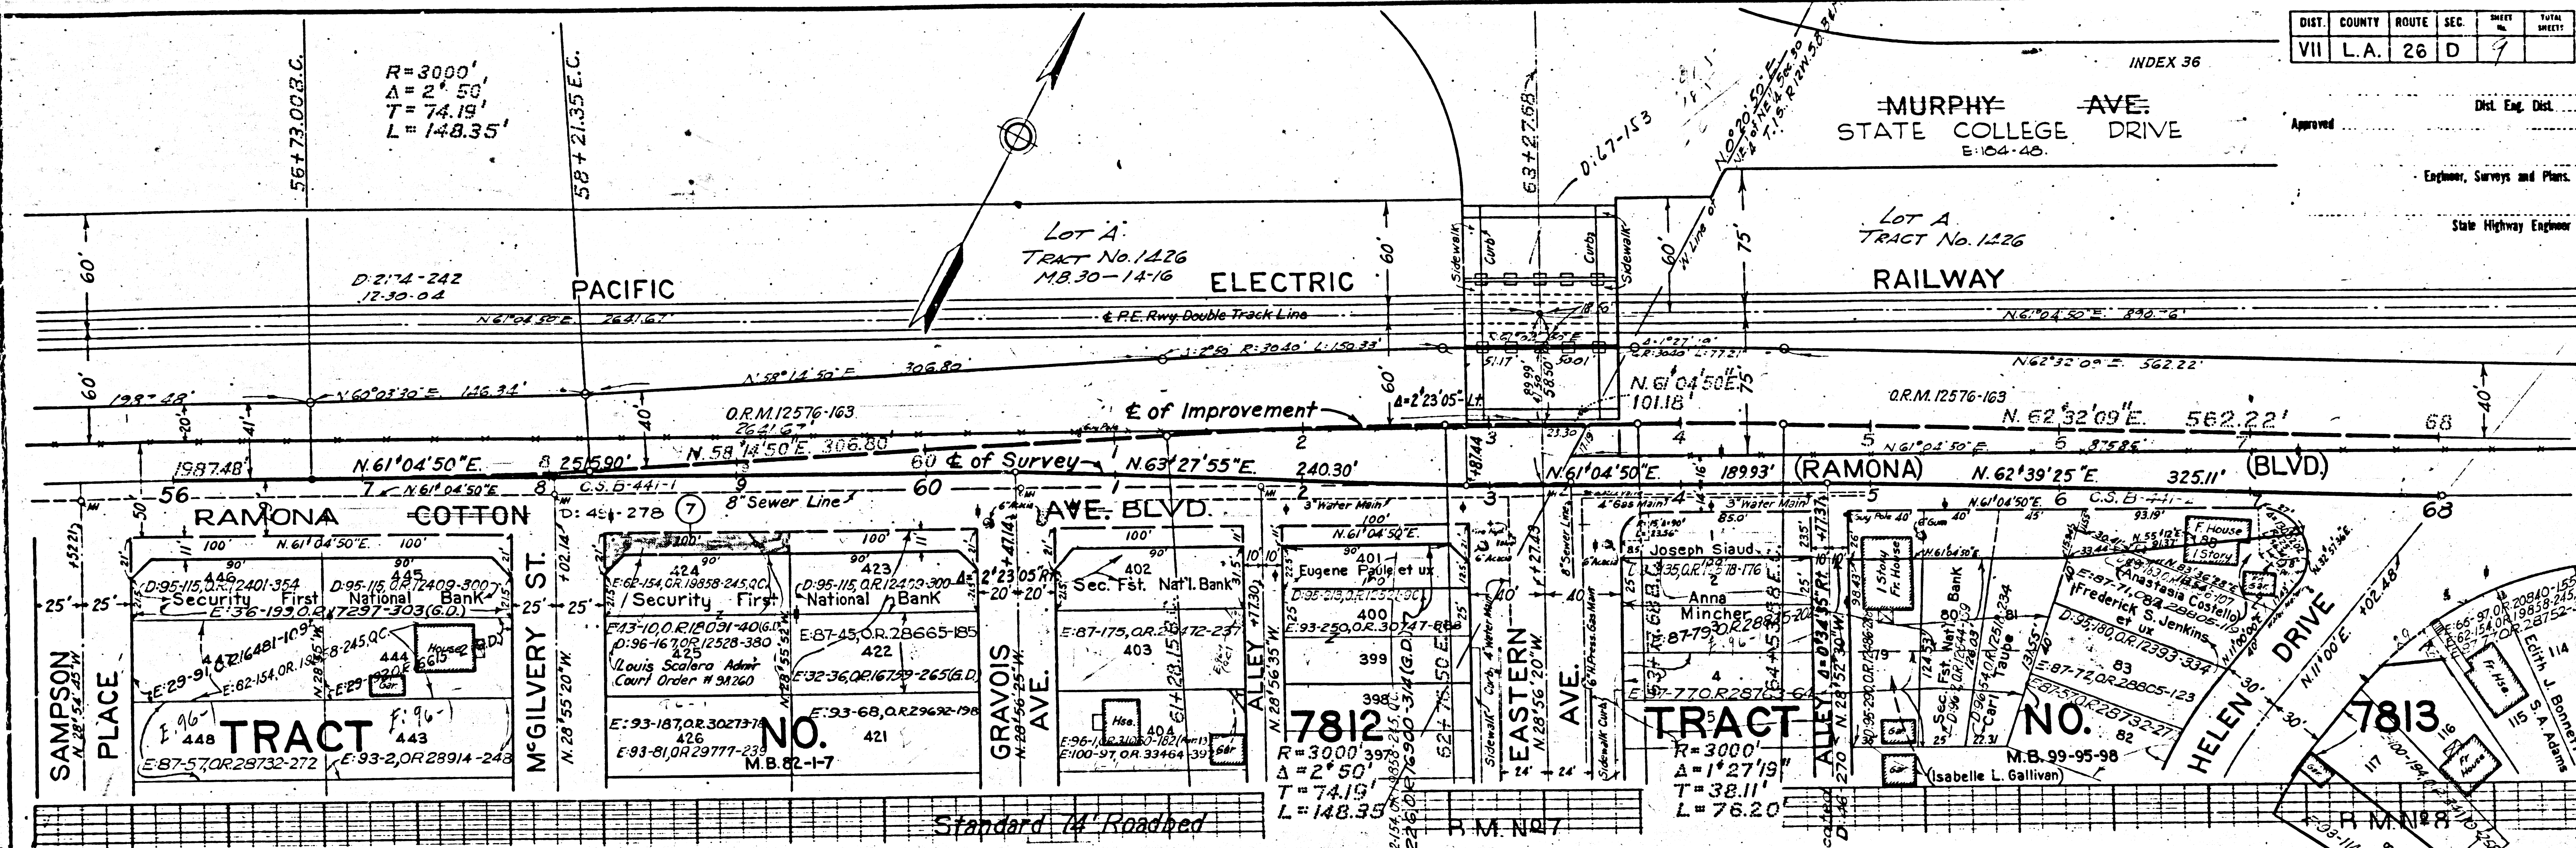

PORTION SEE C.F. 2054

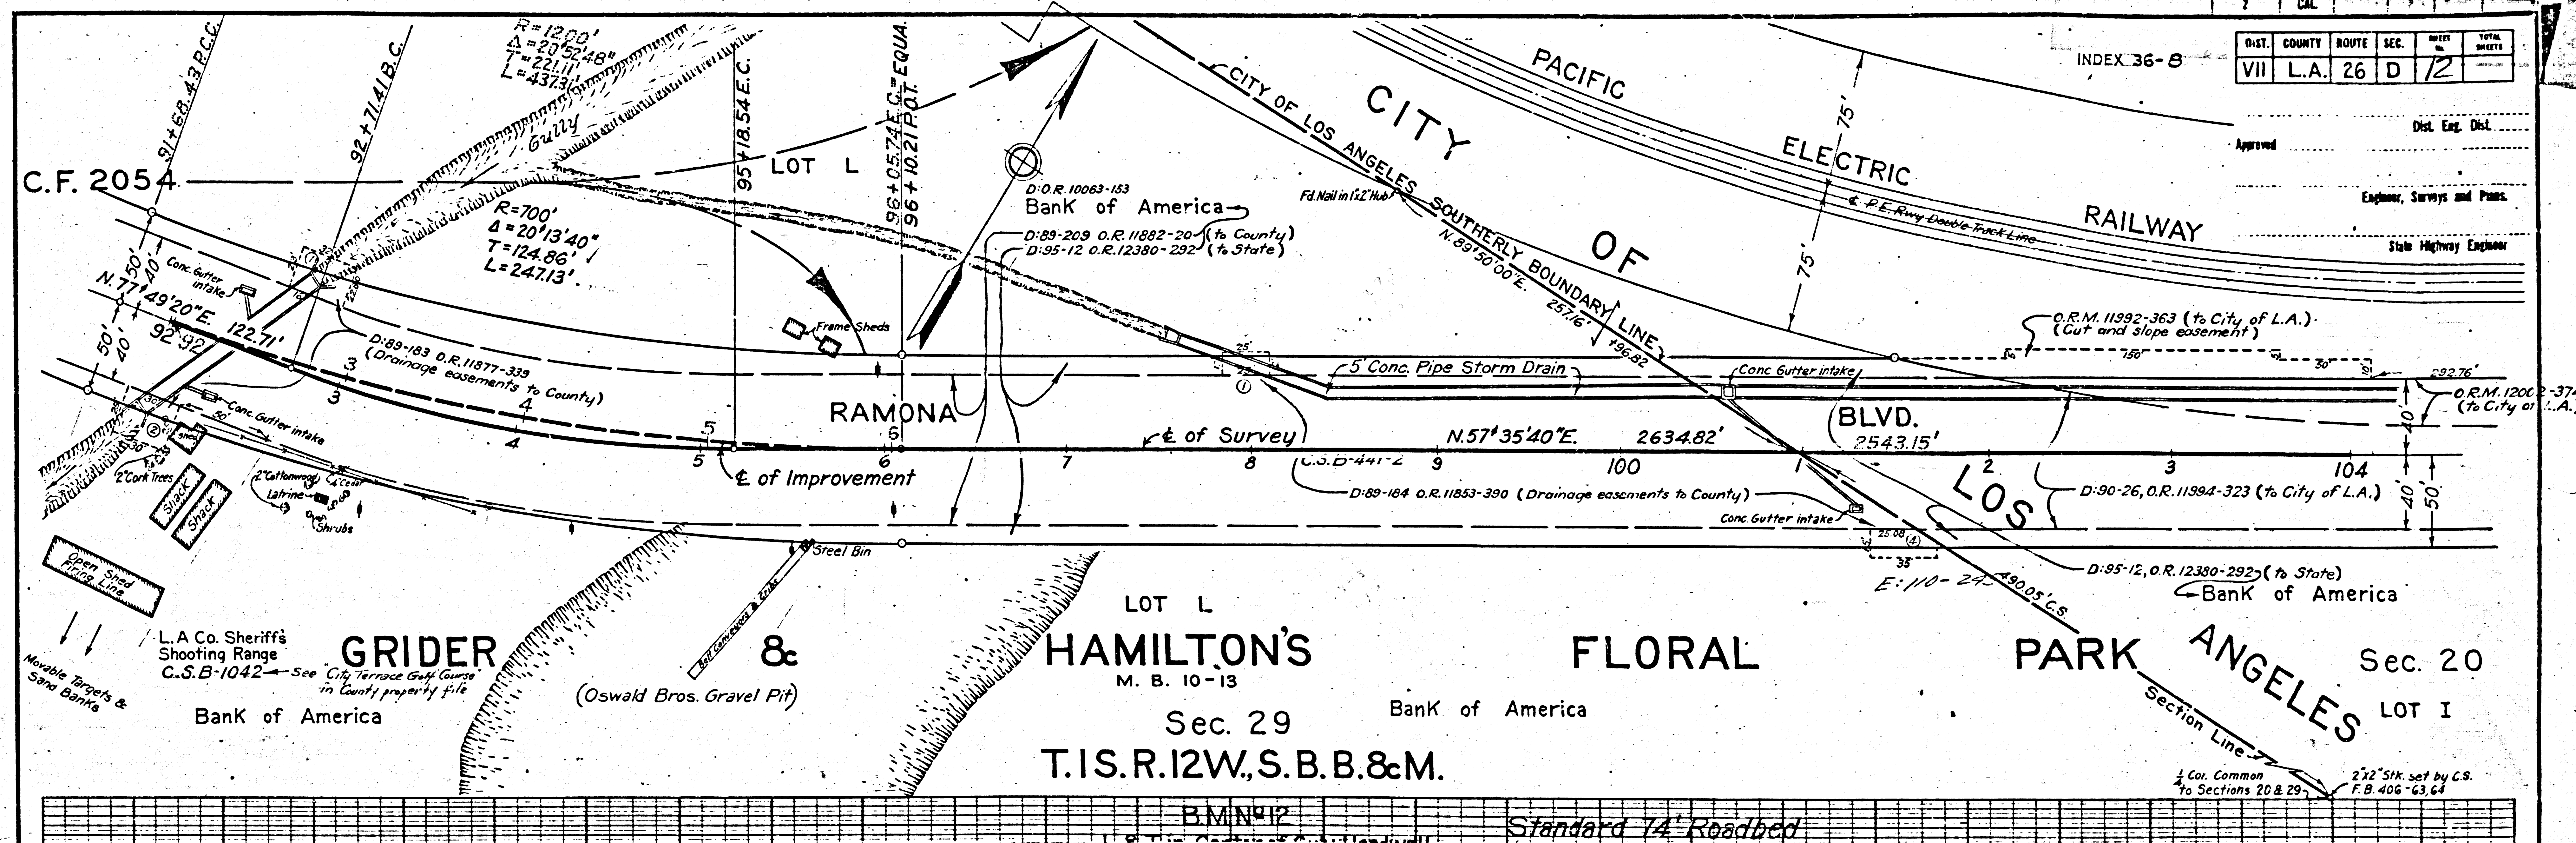

Superior Court Case No. 366806
 Suit for Condemnation
 Filed Dec. 11, 1933
 People of the State of Cal., Pltff.
 Vs.
 J.W. Pearce, Administrator, Def.
 Note:- Suit covers parcels 9 to 11
 as shown colored red on this map.
 Order authorizing Pltff. to take
 immediate possession, rendered Dec.
 18, 1933.
 Case dismissed as to parcels 7 and 9
 Dec. 18, 1933.
 Final Judgment in favor of Plaintiff, as to
 parcels 1, 2, 4, 10 & 11, rendered July 19, 1934
 E: 1-137, O.R. 12924-60
 Final Judgment in favor of Pltff. as to
 parcel 8, rendered Dec. 12th, 1935.
 E: 9-110, O.R. 13913-173
 Final Judgment in favor of Pltff. as to
 parcels 3, 5 & 6, rendered Jan. 14, 1936.
 E: 9-108, O.R. 13904-174

Superior Court Case No. 368675
 Suit for Condemnation
 Filed Jan. 26, 1934
 People of the State of Cal., Pltff.
 Vs.
 Security-First Nat. Bank of L.A., Def.
 Note:- Suit covers parcels 1 to 12
 as shown colored brown on this map.
 Order authorizing Pltff. to take
 immediate possession rendered
 Jan. 26, 1934.
 Final judgment in favor of Plaintiff
 as to parcel 9, rendered Apr. 26, 1935.
 E: 3-261, O.R. 13356-360
 Case dismissed as to all remaining par-
 cels on various dates.

NOTE:- The following deeds are Quitclaims
 to the State:
 D: 97-201, O.R. 12789-44
 D: 97-204, O.R. 12643-397

NEG. NO 16

F.M. 10860
 A9 OF A9