
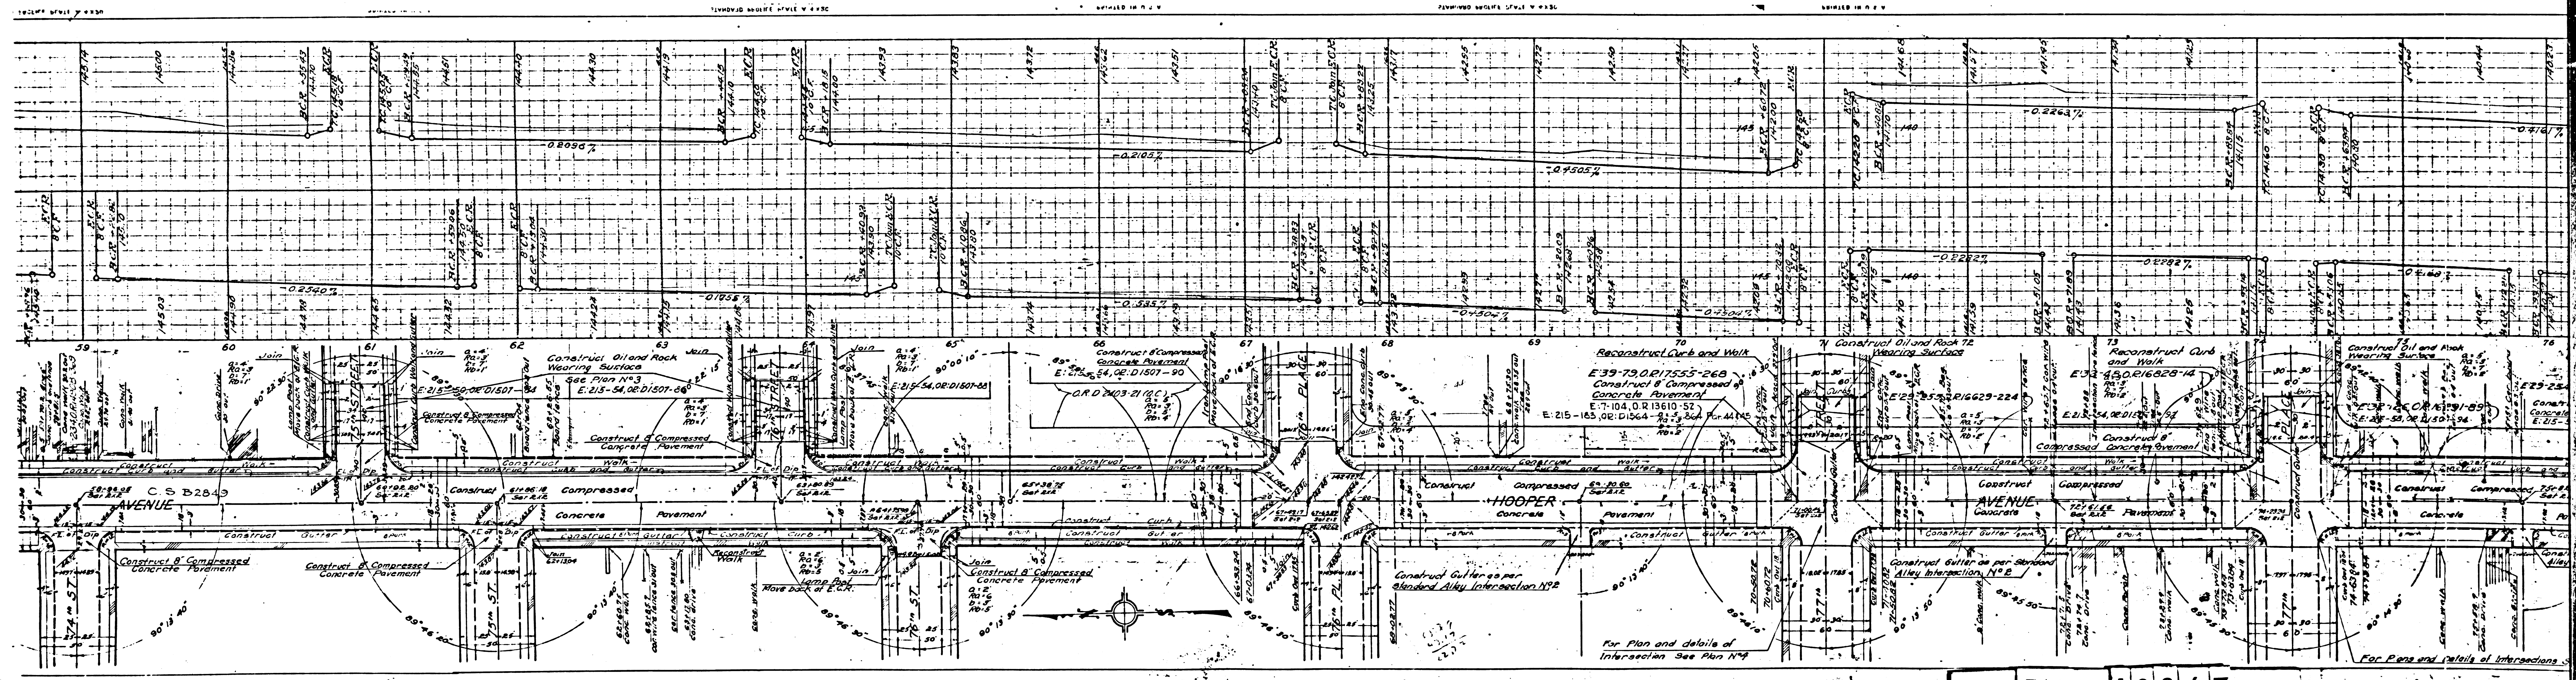



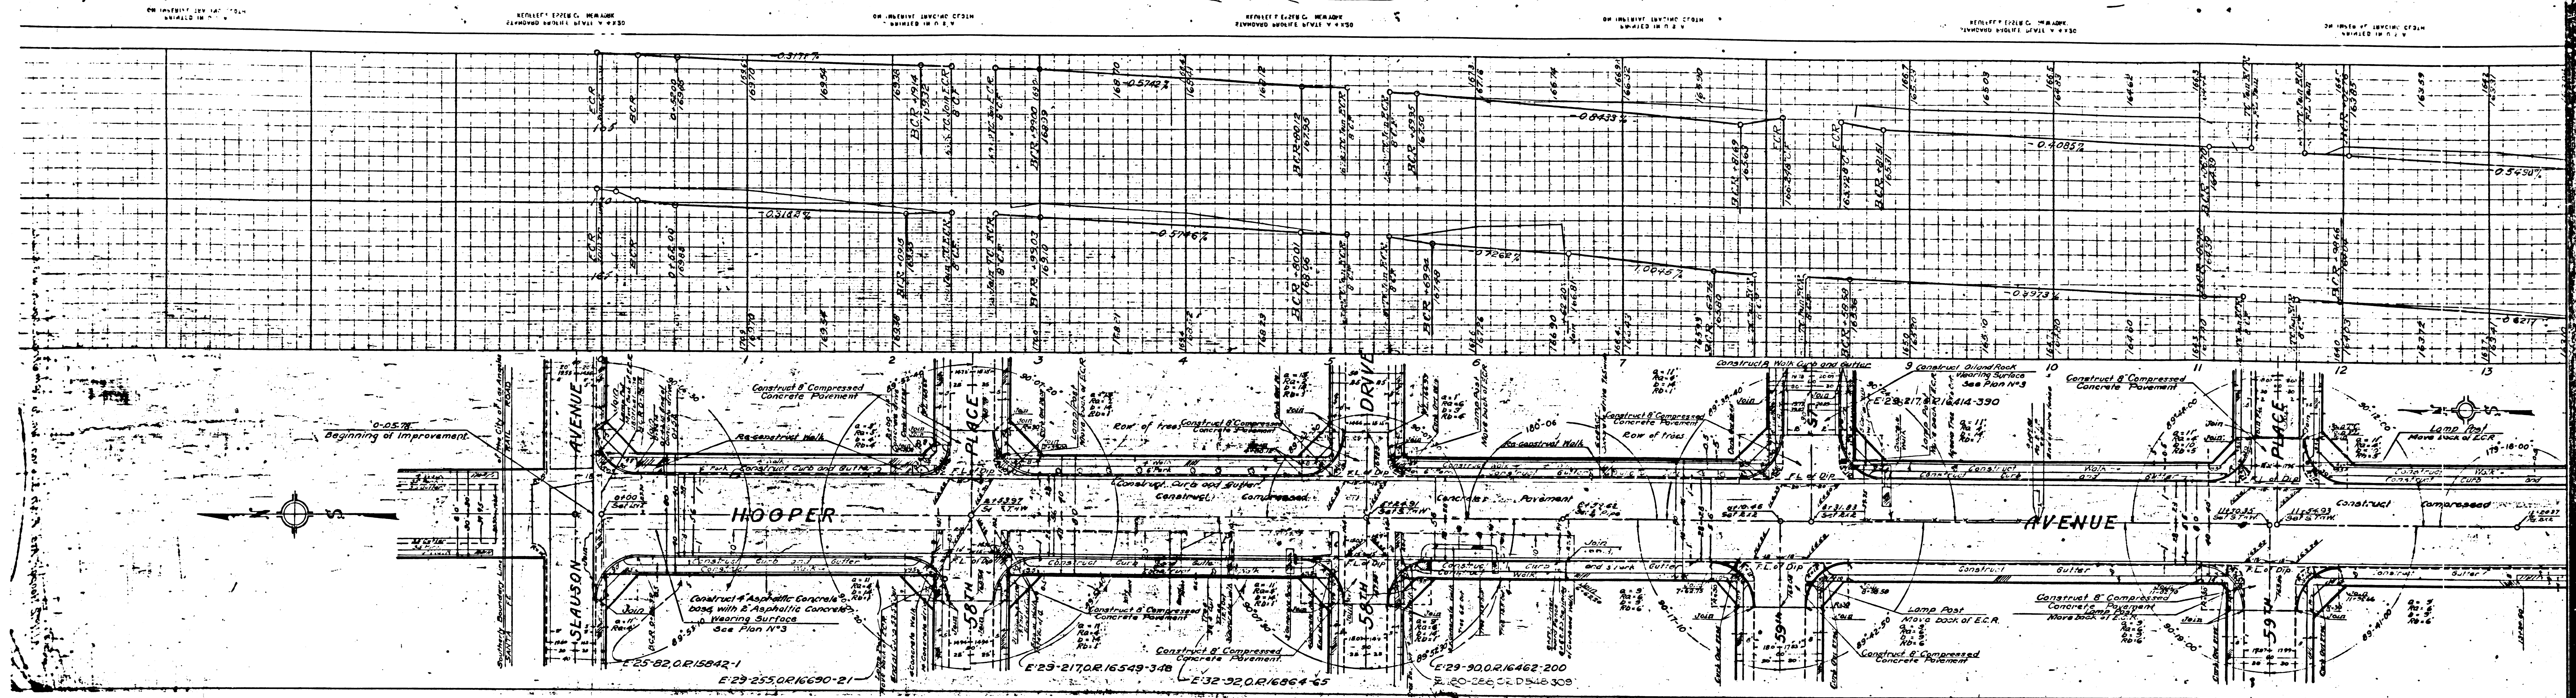


IMPROVEMENT DISTRICT NO. 12

COUNTY OF LOS ANGELES
 Code Line of Work to be done on
PER AVENUE
 from Avenue to 65th Street
PLAN NO. 1
 Sheet 1 of 3 Sheets



Approved: *[Signature]*
 COUNTY SURVEYOR

by made a part of the specifications.
 Turn Plans.
 to line of curb.
 grade are shown by circles on the grade line.
 curb and walk to be constructed.
 drain gutter to be constructed.
 concrete pavement to be constructed.
 wearing surface to be constructed.
 drain base with Asphaltic Concrete

 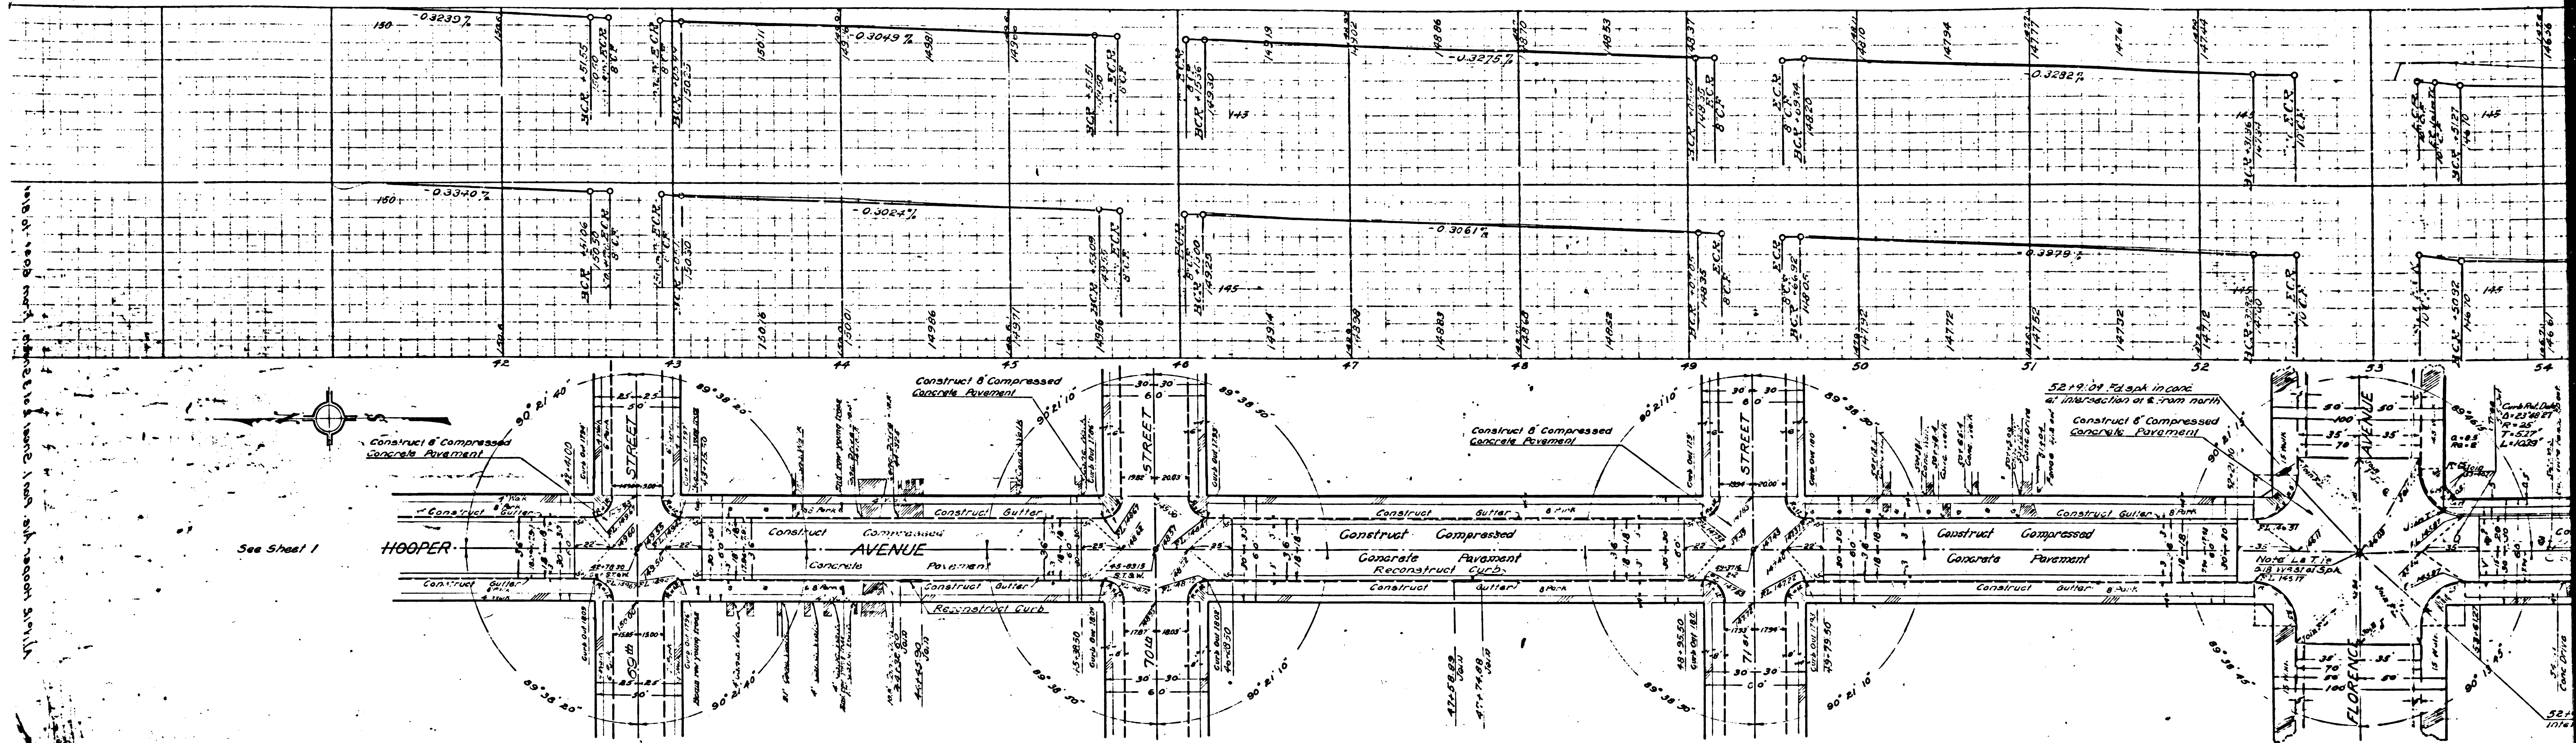

F.M. 10867

A 4 OF A 5

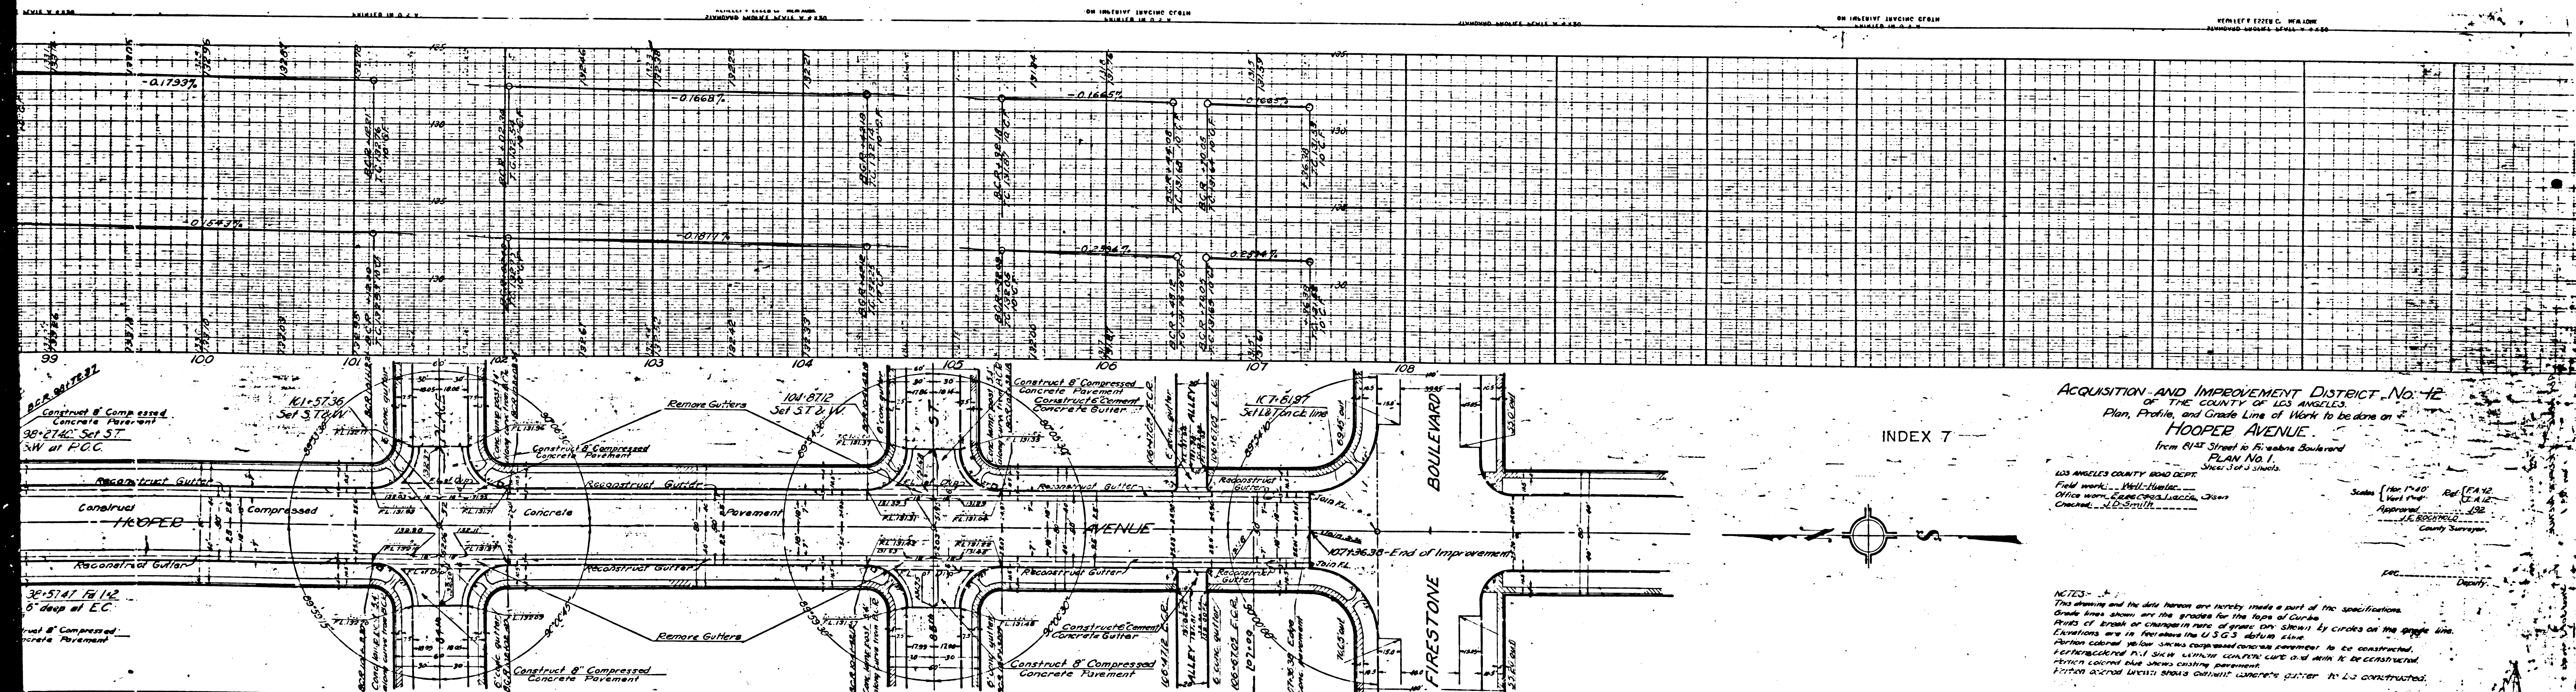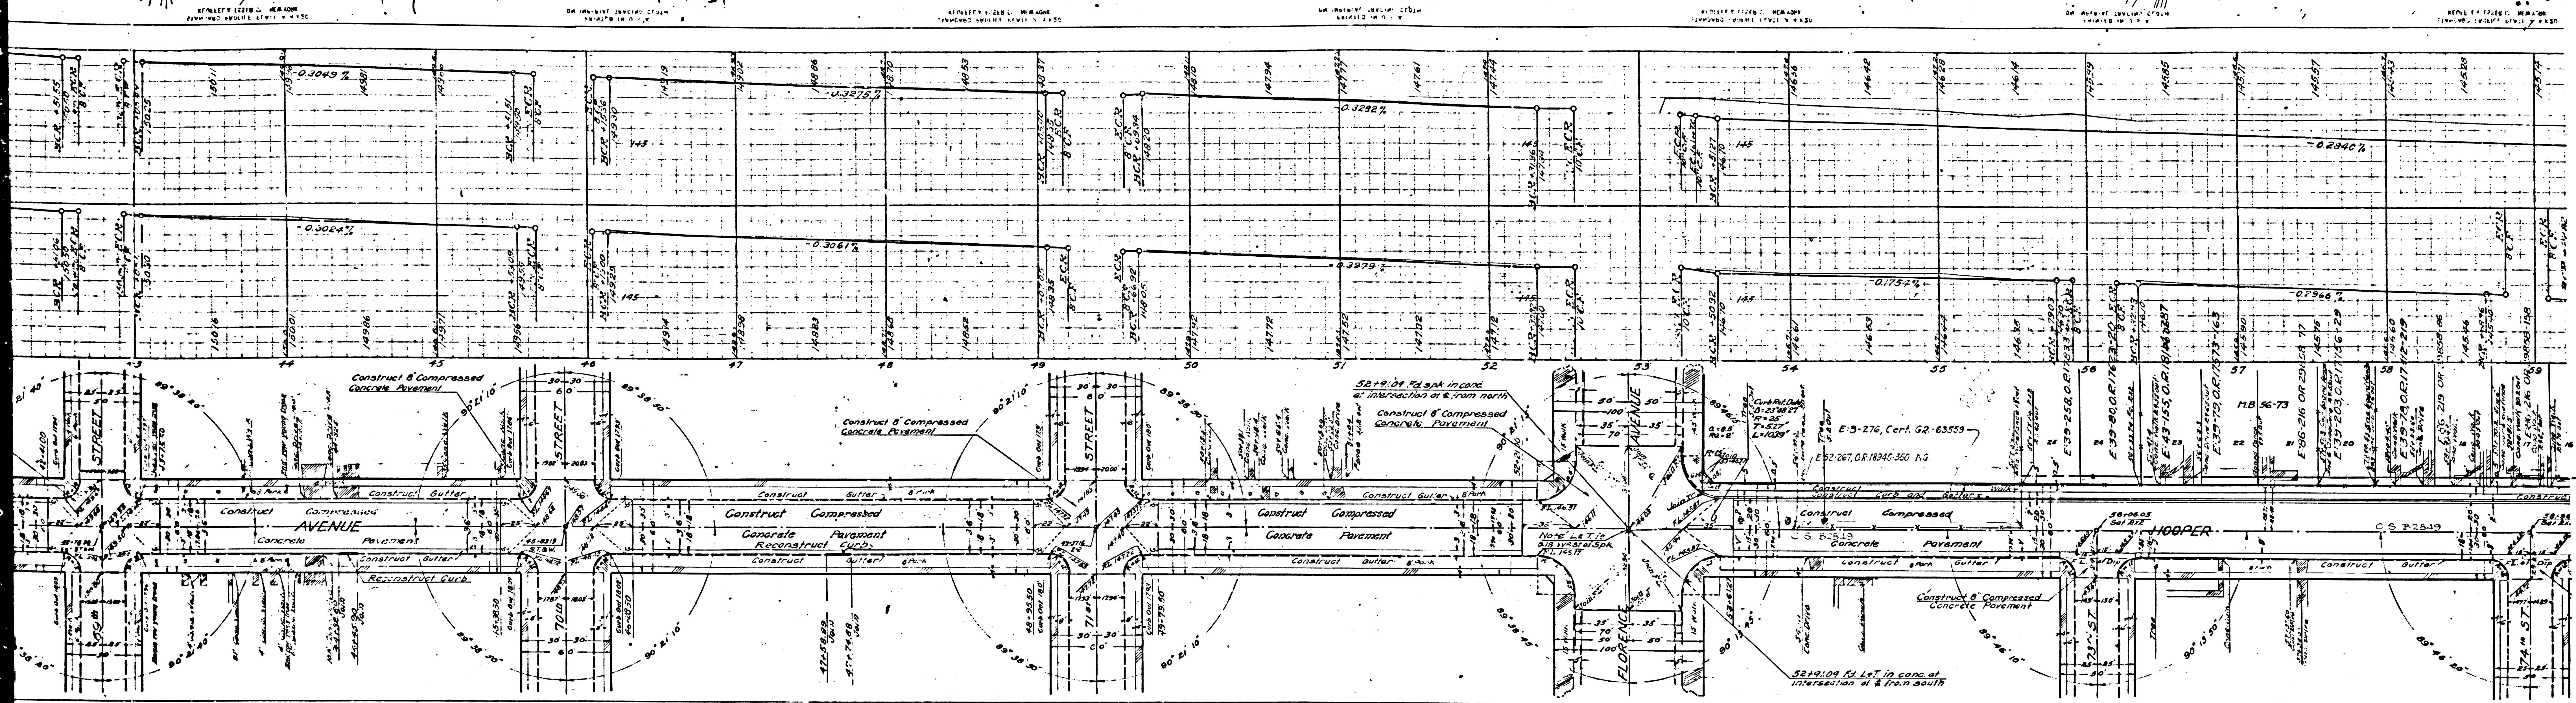

INDEX 7

ACQUISITION AND IMPROVEMENT DISTRICT No. 12
OF THE COUNTY OF LOS ANGELES
Plan, Profile, and Grade Line of Work to be done on
HOOPER AVENUE
from 61st Street to Firestone Boulevard
PLAN No. 1.
Sheet 3 of 3 sheets.

LOS ANGELES COUNTY ROAD DEPT.
Field work by: [Signature]
Office work: [Signature]
Checked: [Signature]
County Surveyor.

NOTES:
This drawing and the data hereon are hereby made a part of the specifications.
Grade lines shown are the grades for the tops of curbs.
Points of break or change in grade are shown by circles on the profile line.
Elevations are in feet above the U.S.G.S datum plane.
Portion colored yellow shows area to be constructed.
Portion colored blue shows existing pavement.
Portion colored red shows existing gutter to be constructed.
Portion colored green shows existing gutter to be reconstructed.

F.M.	10867
A5	OF A5