


FED. ROAD DIST. NO.	STATE	FED. AID PROJ. NO.	FISCAL YEAR	SHEET NO.	TOTAL SHEETS
2	CAL.				

DIST.	COUNTY	ROUTE	SEC.	SHEET NO.	TOTAL SHEETS
VII	L.A.	26	Mon. R.	41	

Approved _____ Dist. Eng. Dist. VII

Engineer, Surveys and Plans _____

State Highway Engineer _____

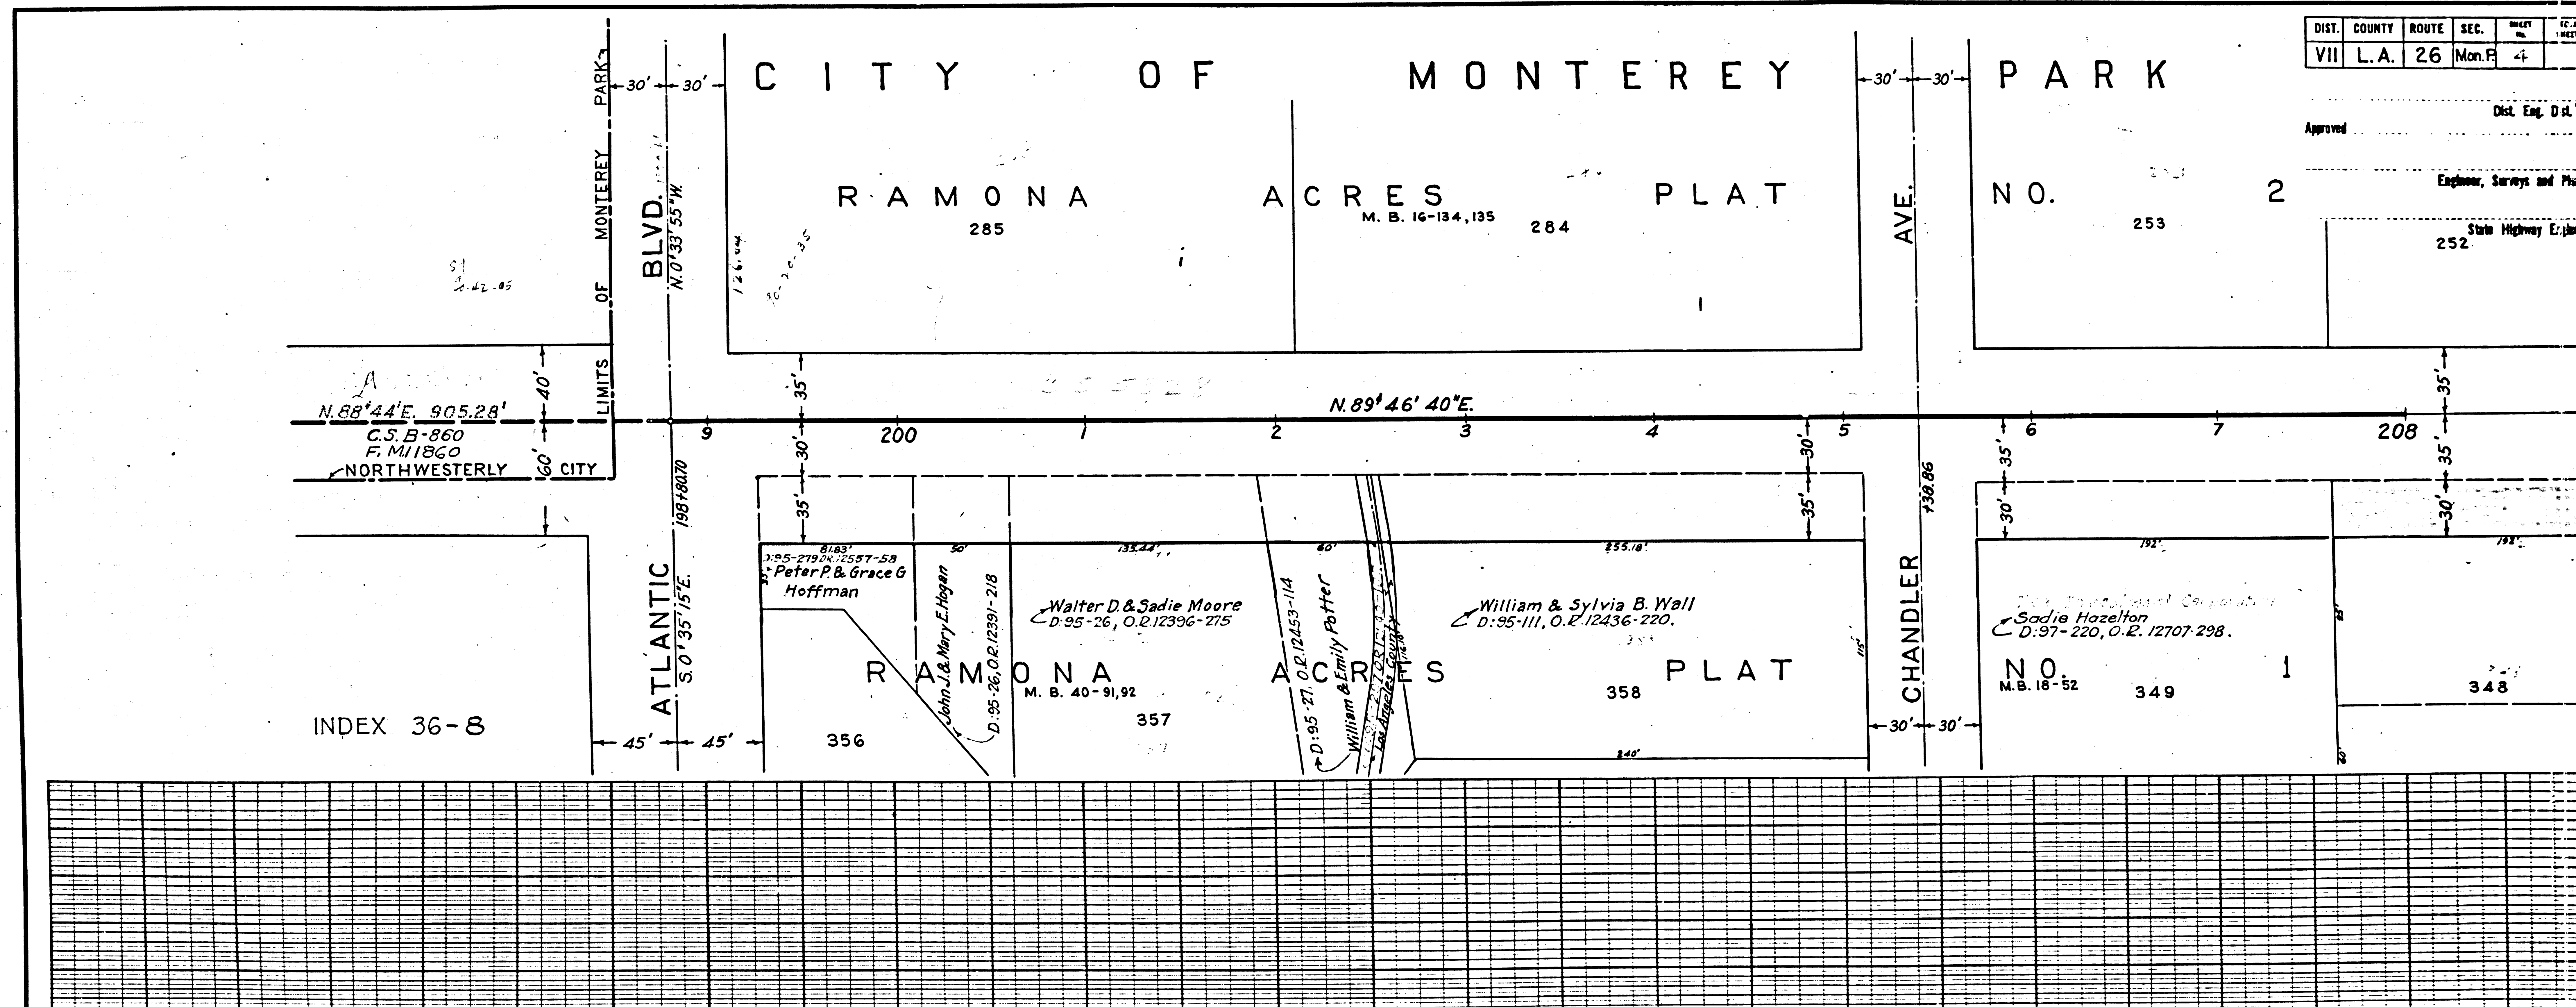

F.M. 10880

A1 OF A7

FED. ROAD DIST. NO.	STATE	FED. AID PROJ. NO.	FISCAL YEAR	SHEET NO.	TOTAL SHEETS
2	CAL.				


DIST.	COUNTY	ROUTE	SEC.	SHEET NO.	TOTAL SHEETS
VII	L.A.	26	Mon. P.	5	

Dist. Eng. Dist. VII.

Engineer, Surveys and Plans.

State Highway Engineer

181

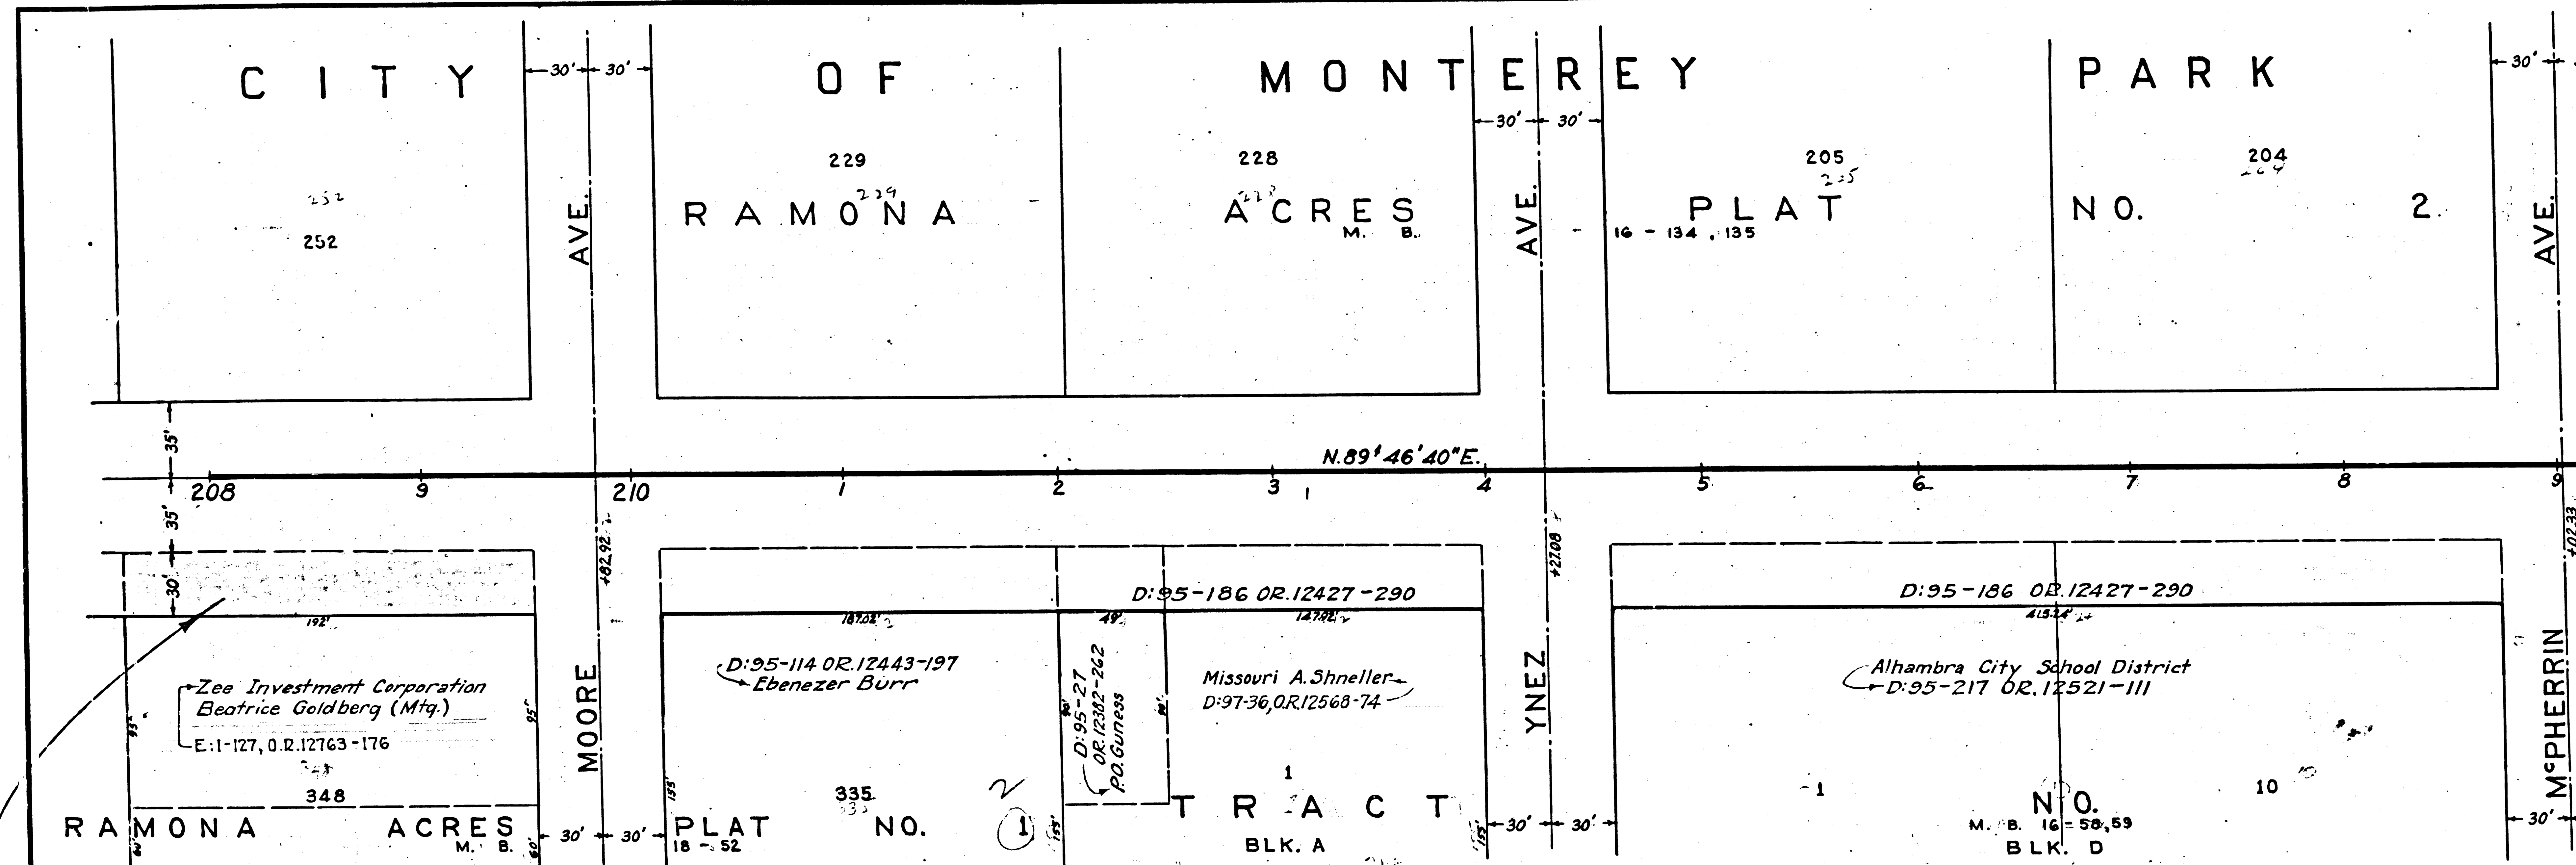

Superior Court Case No. 377952
 Suit for Condemnation
 Filed Sept. 7, 1934
 People of the State of Cal., Plff.
 Vs
 Beatrice Goldberg, et al, Def.
 Order authorizing Plff. to take
 immediate possession, rendered
 Sept. 7, 1934.
 Final judgment in favor of Plff. as
 rendered Jan. 30, 1936.
 E: 9-78, O.R. 13856-218

F.M. 10880
 A 2 OF A 7


DIST.	COUNTY	ROUTE	SEC.	SHEET No.	TOTAL SHEETS
VII	L. A.	26	Mon.P.	7	

Dist. Eng. Dist. VI

Approved _____


Engineer, Surveys and Plans.

State Highway Engineer

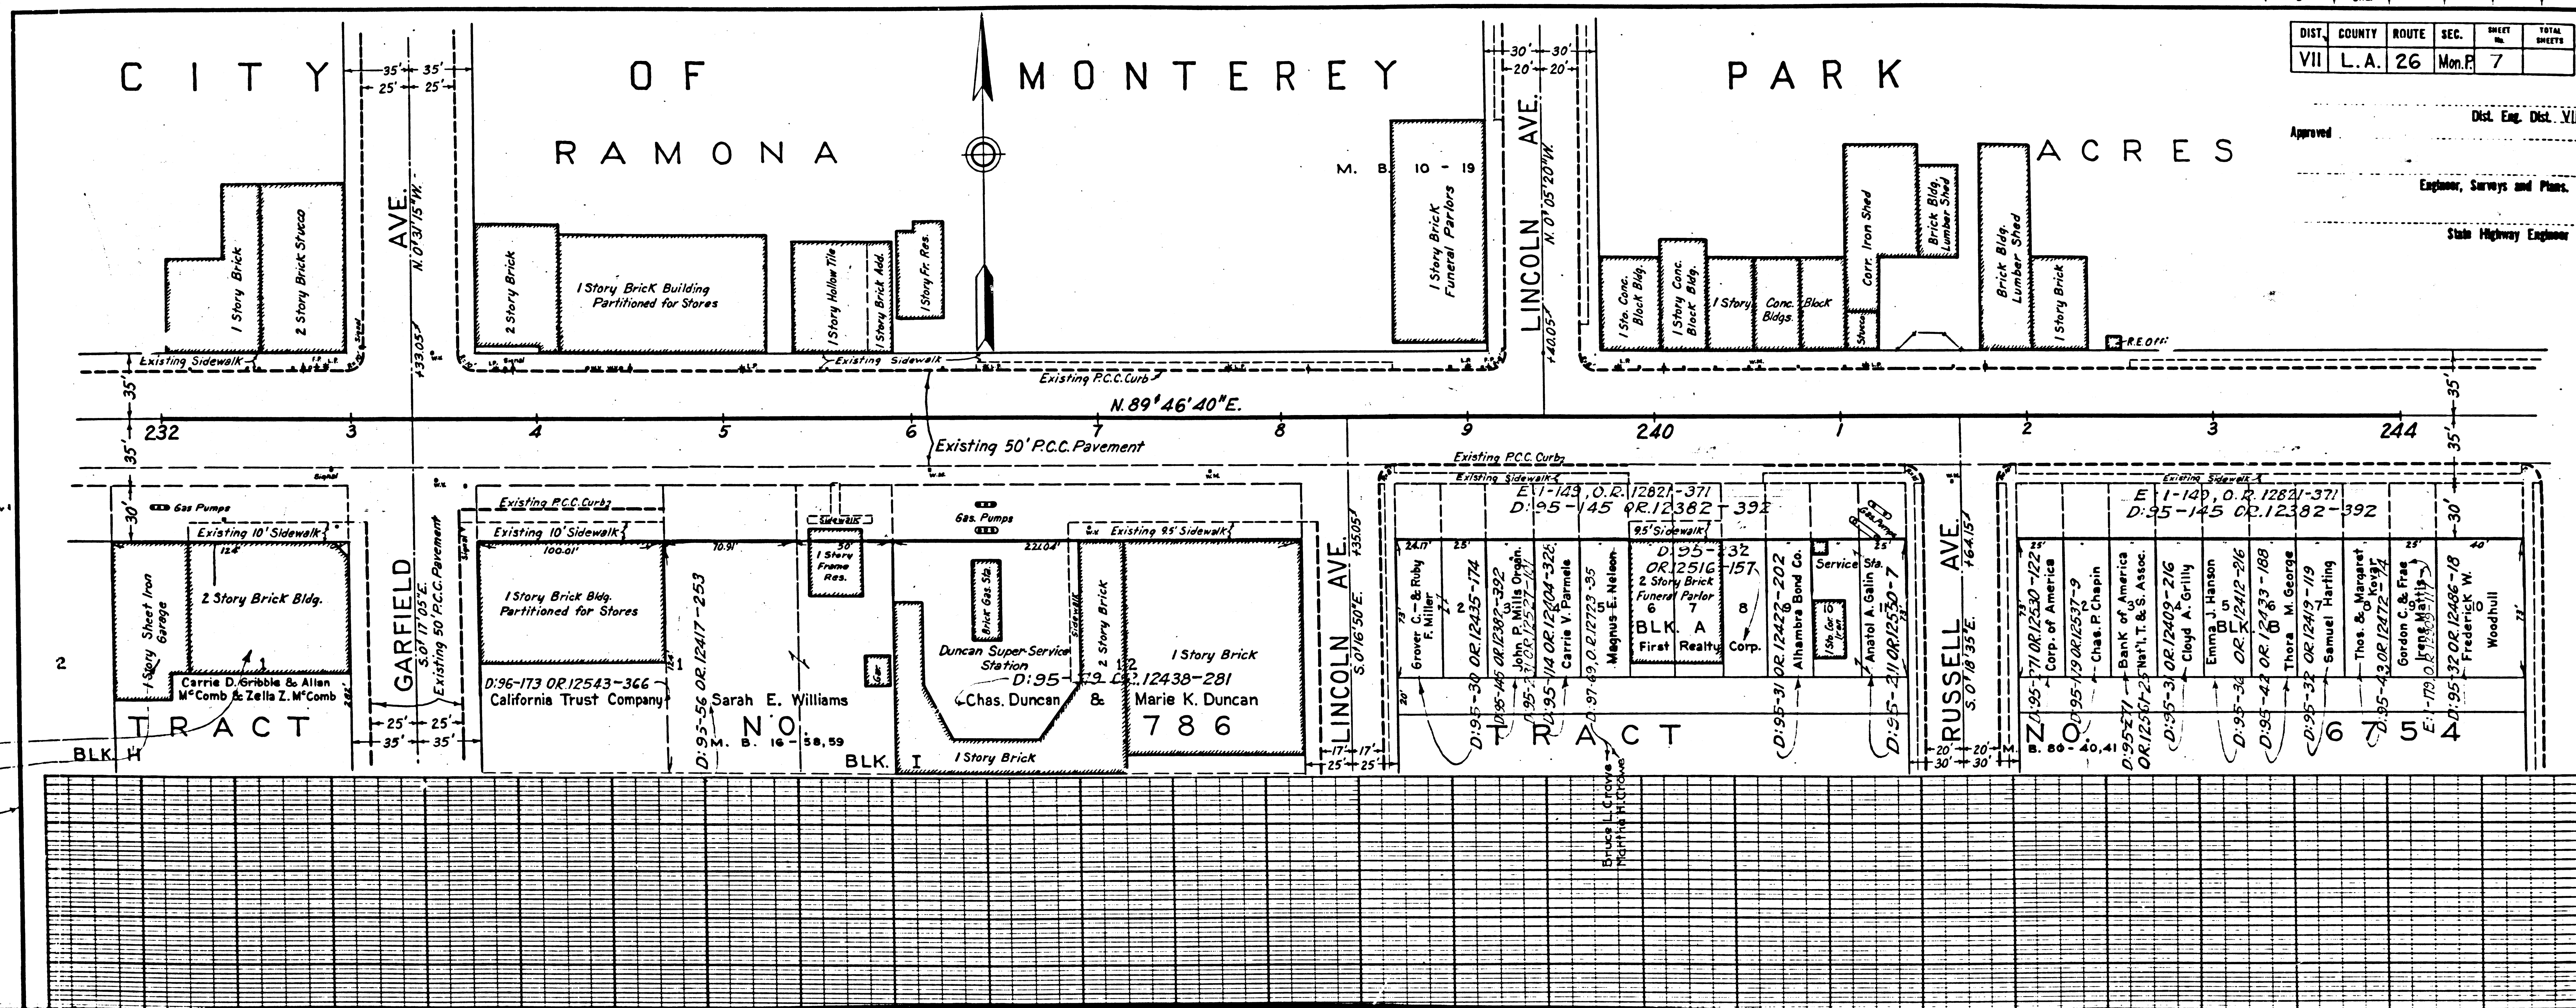

-103,0.R.12752-1)
claim - lot 1.

	F.M.	1	0	8	8	0
	A	4	OF	A	7	

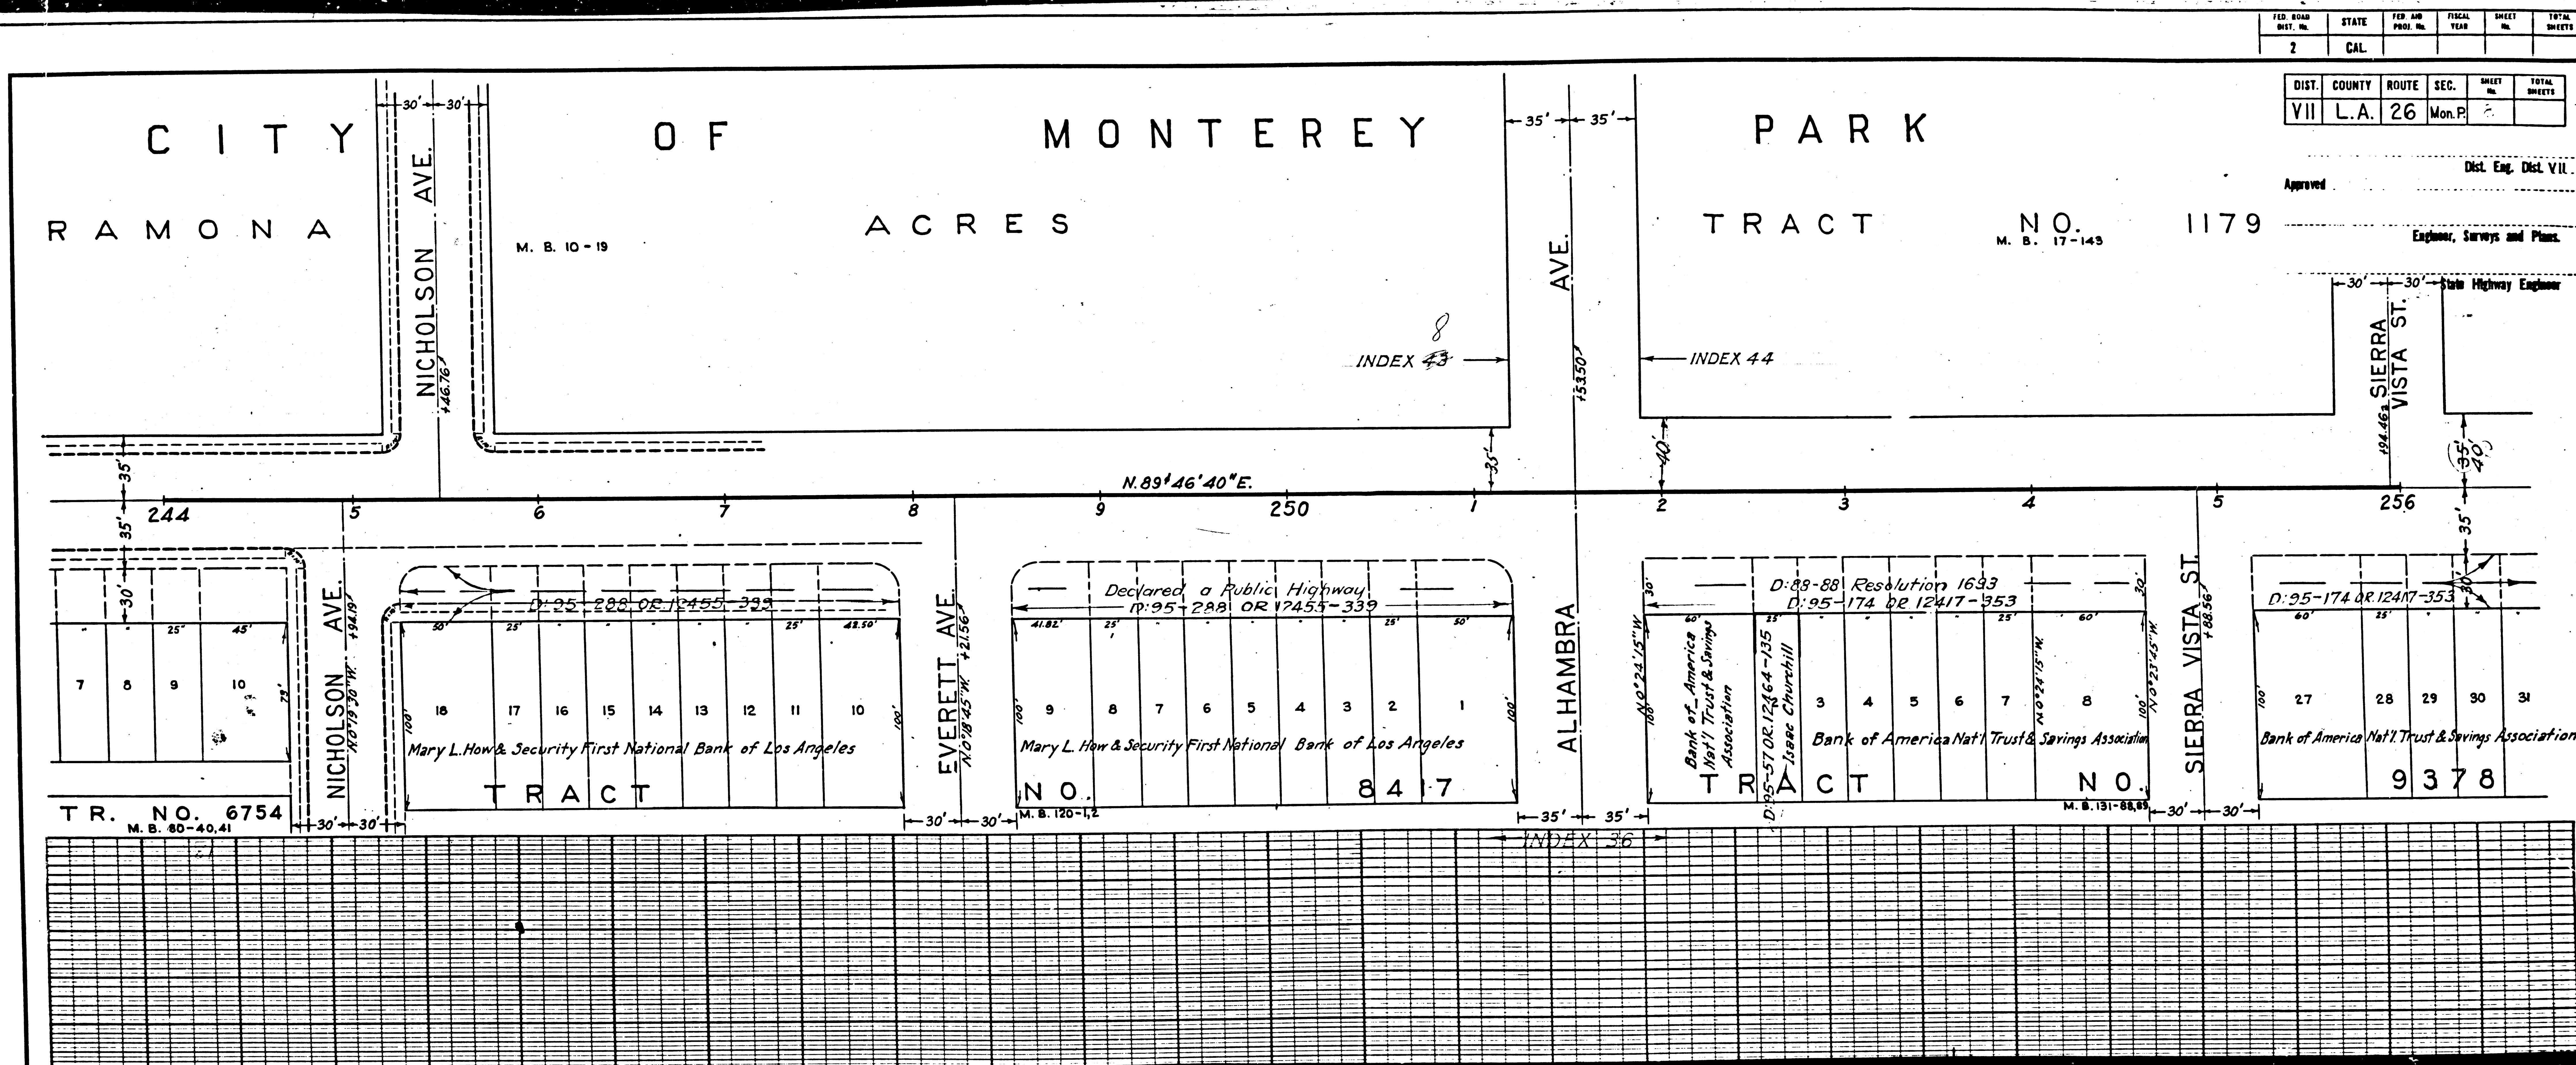

FED. ROAD DIST. NO.	STATE	FED. AID PROJ. NO.	FISCAL YEAR	SHEET NO.	TOTAL SHEETS
2	CAL.				

DIST.	COUNTY	ROUTE	SEC.	SHEET NO.	TOTAL SHEETS
VII	L.A.	26	Mon. P.	2	

Approved _____
Dist. Eng. Dist. VII
Engineer, Surveys and Plans.

State Highway Engineer
SIERRA VISTA ST.

F.M. 10880
A 5 OF A 7

Approved _____ Dist. Eng. Dist. VII

Engineer, Surveys and Plans.

State Highway Engineer

