



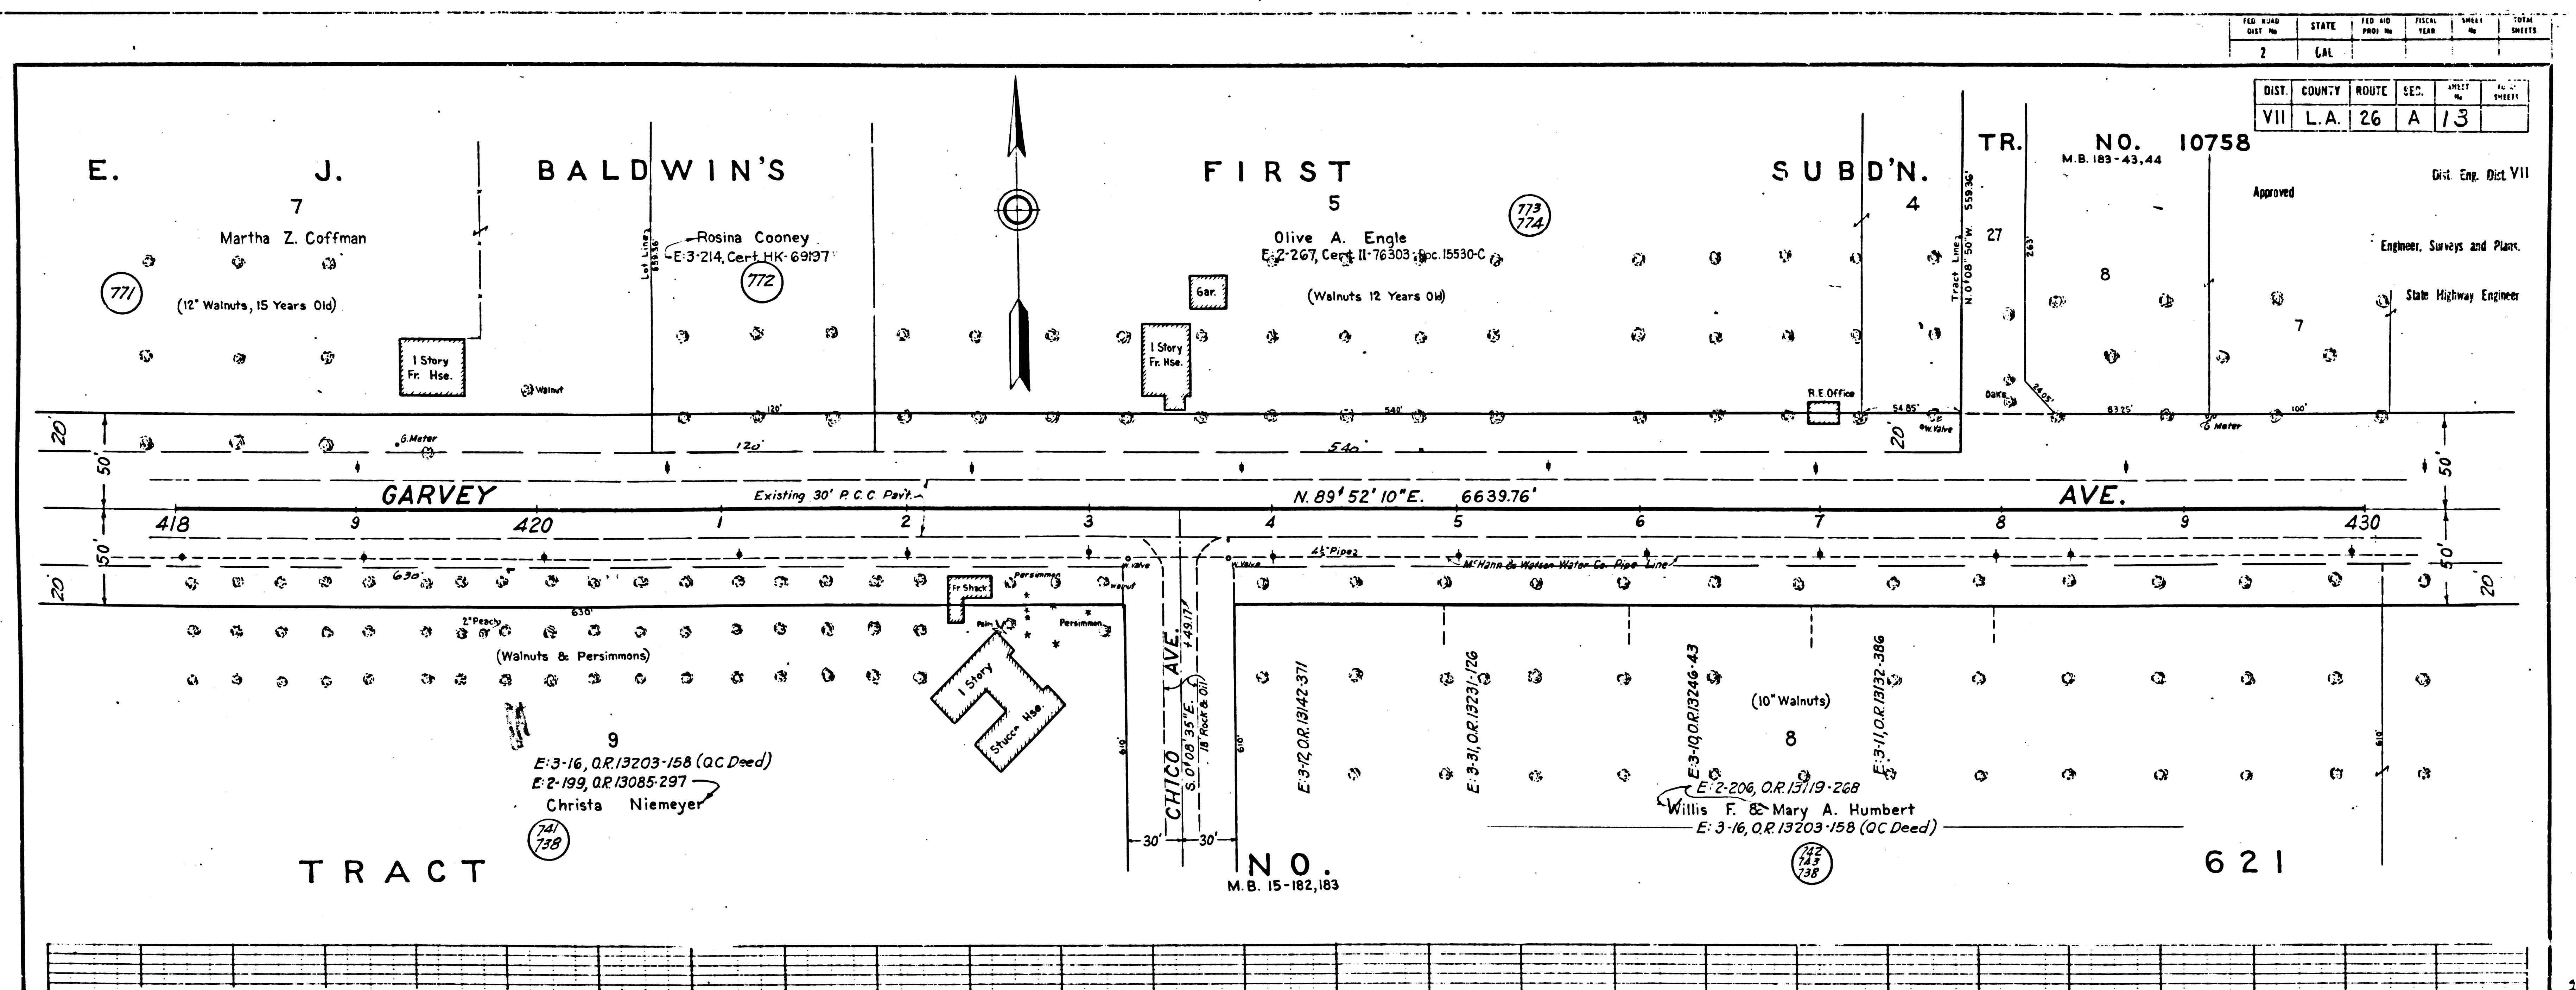
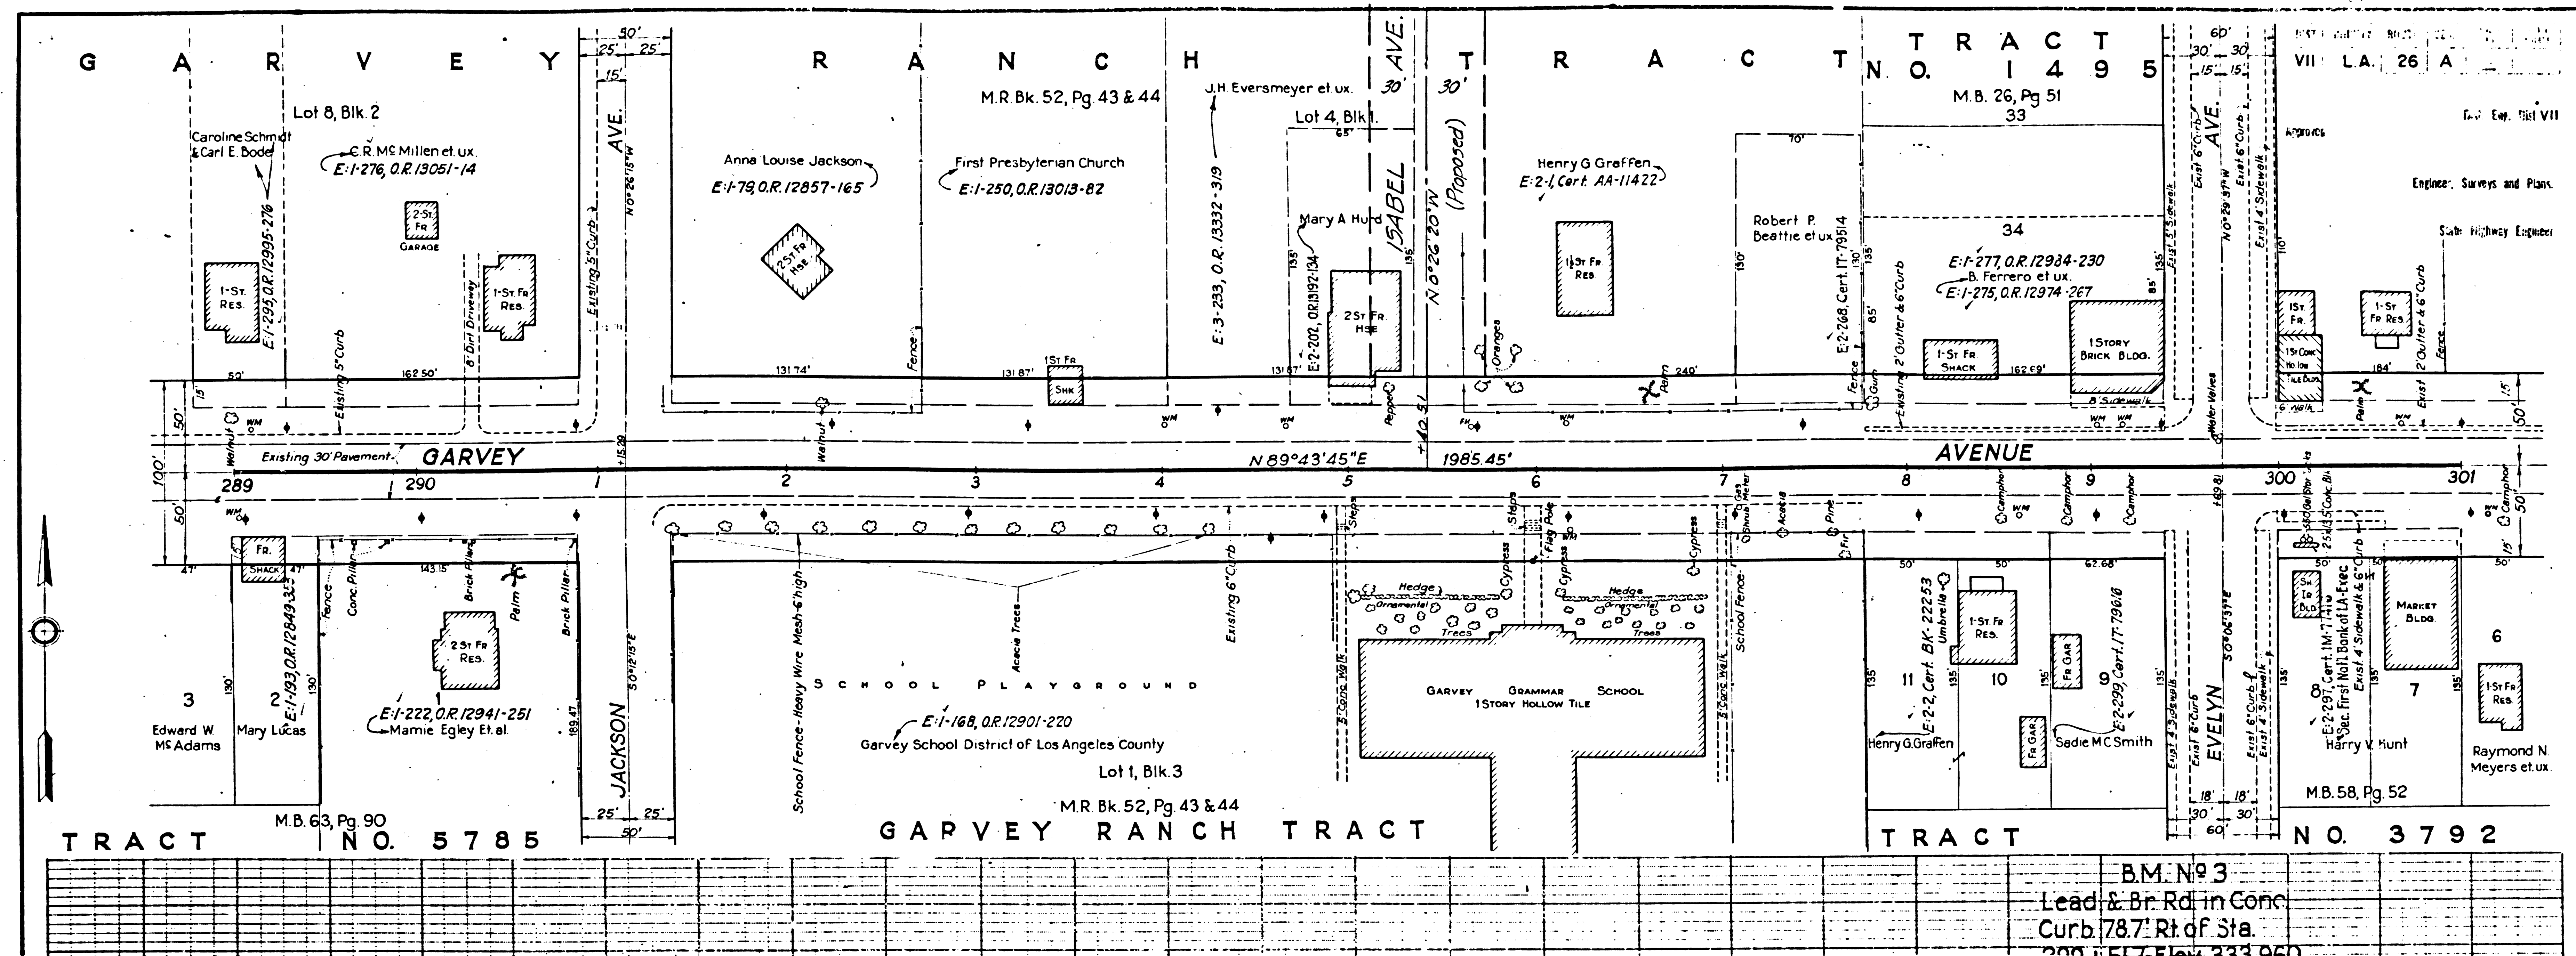
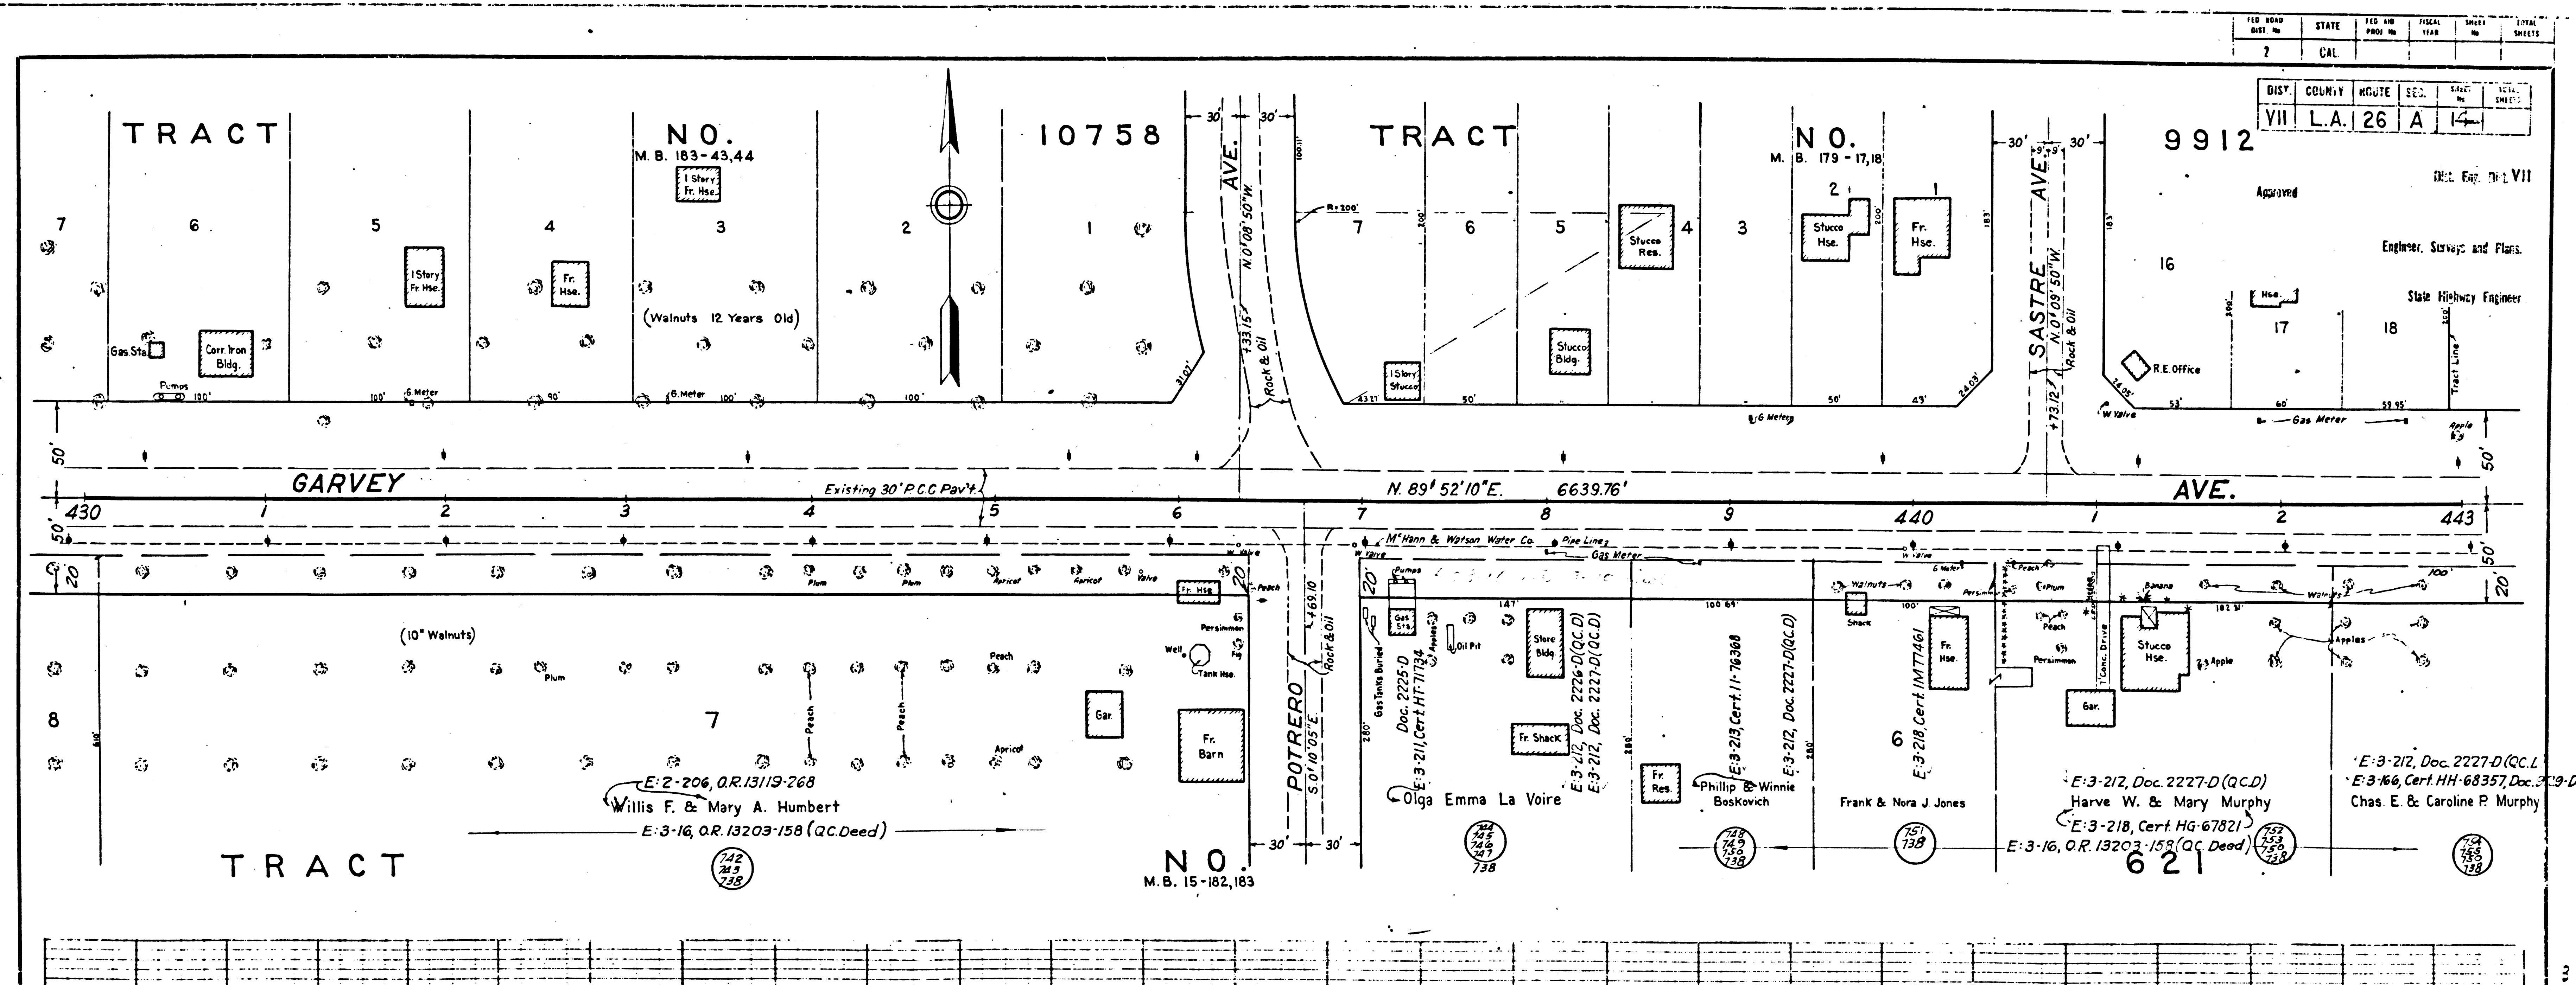
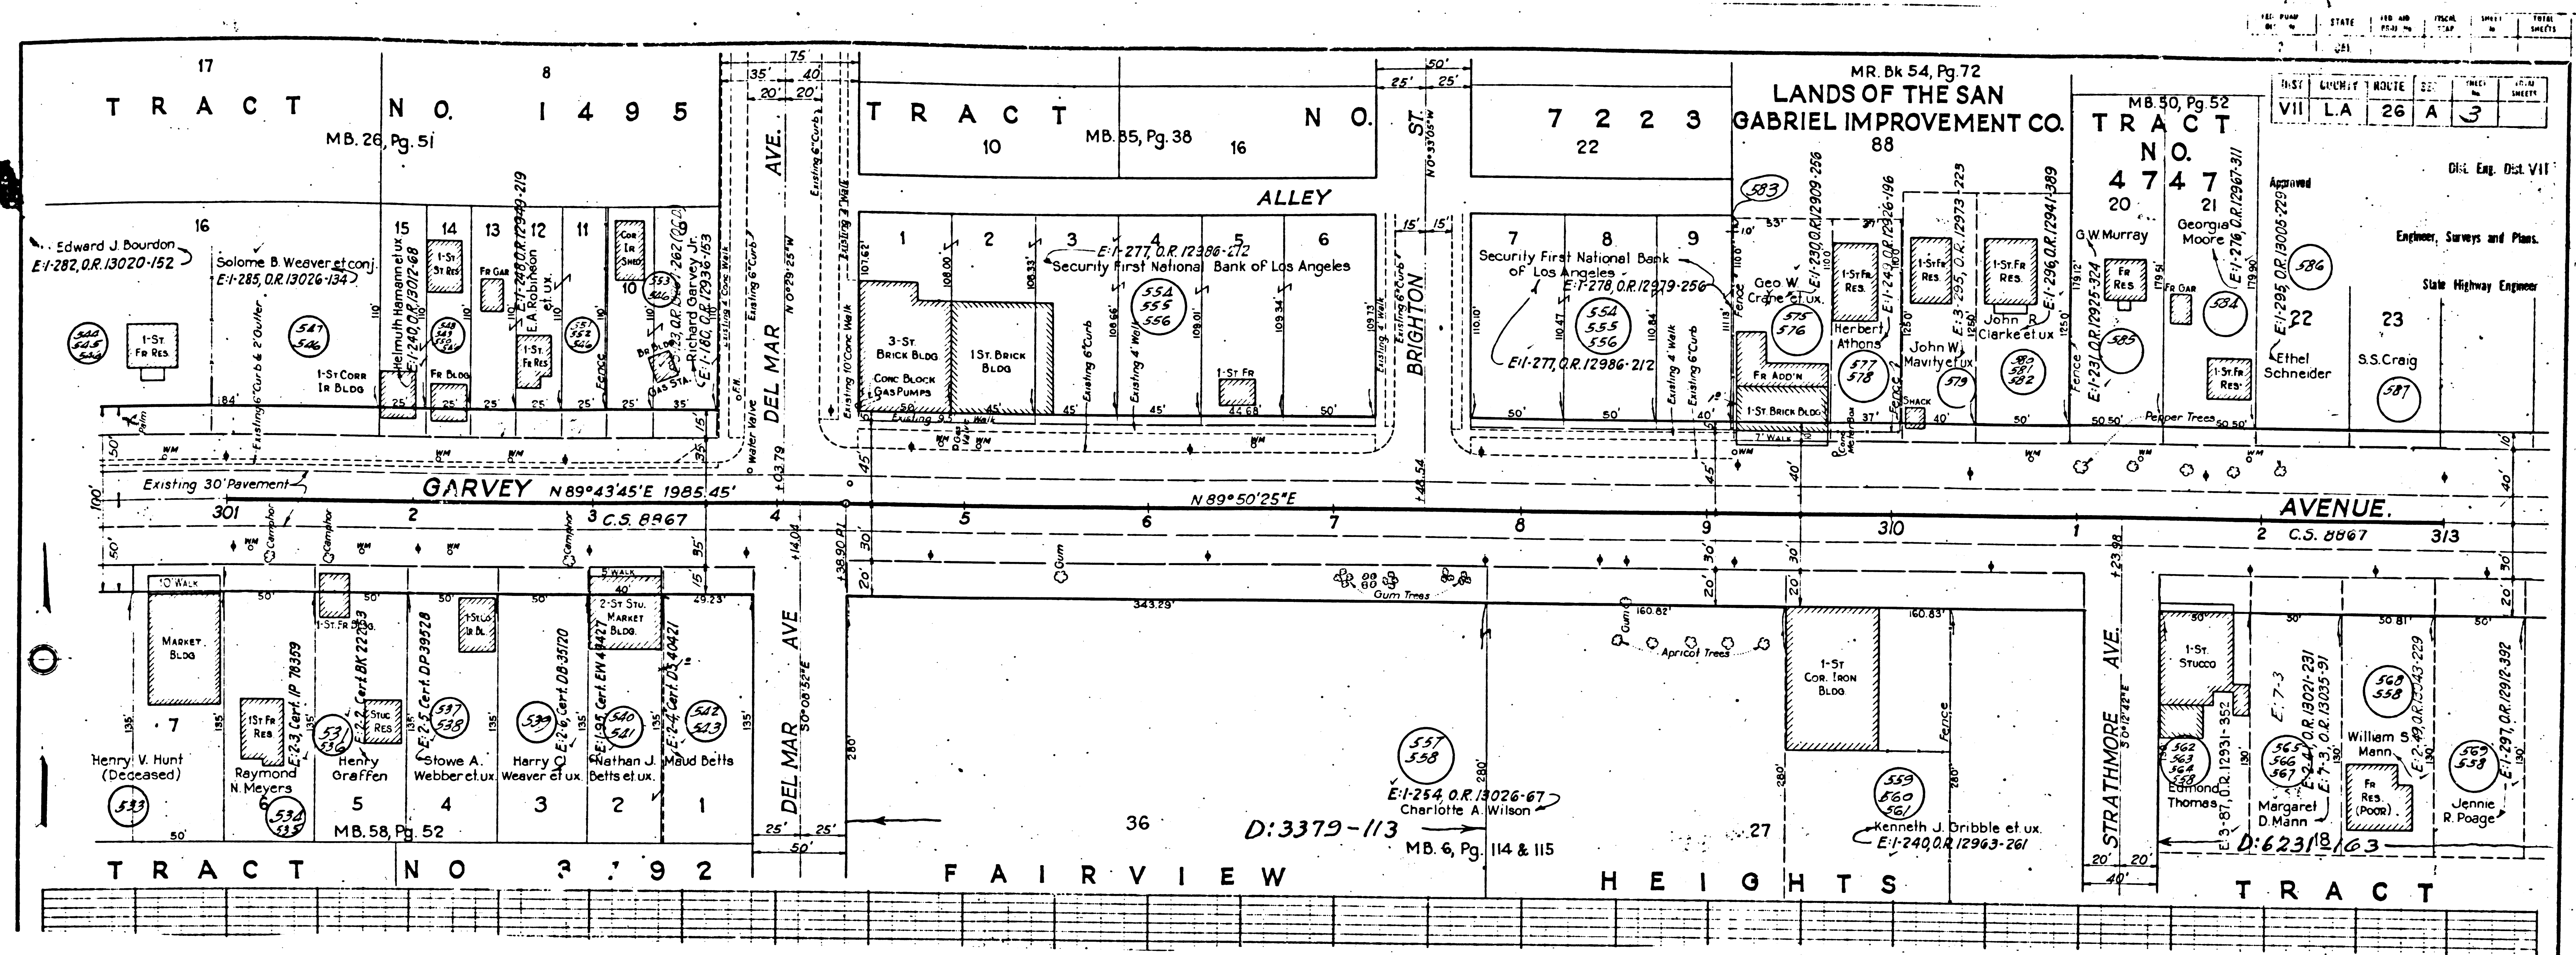


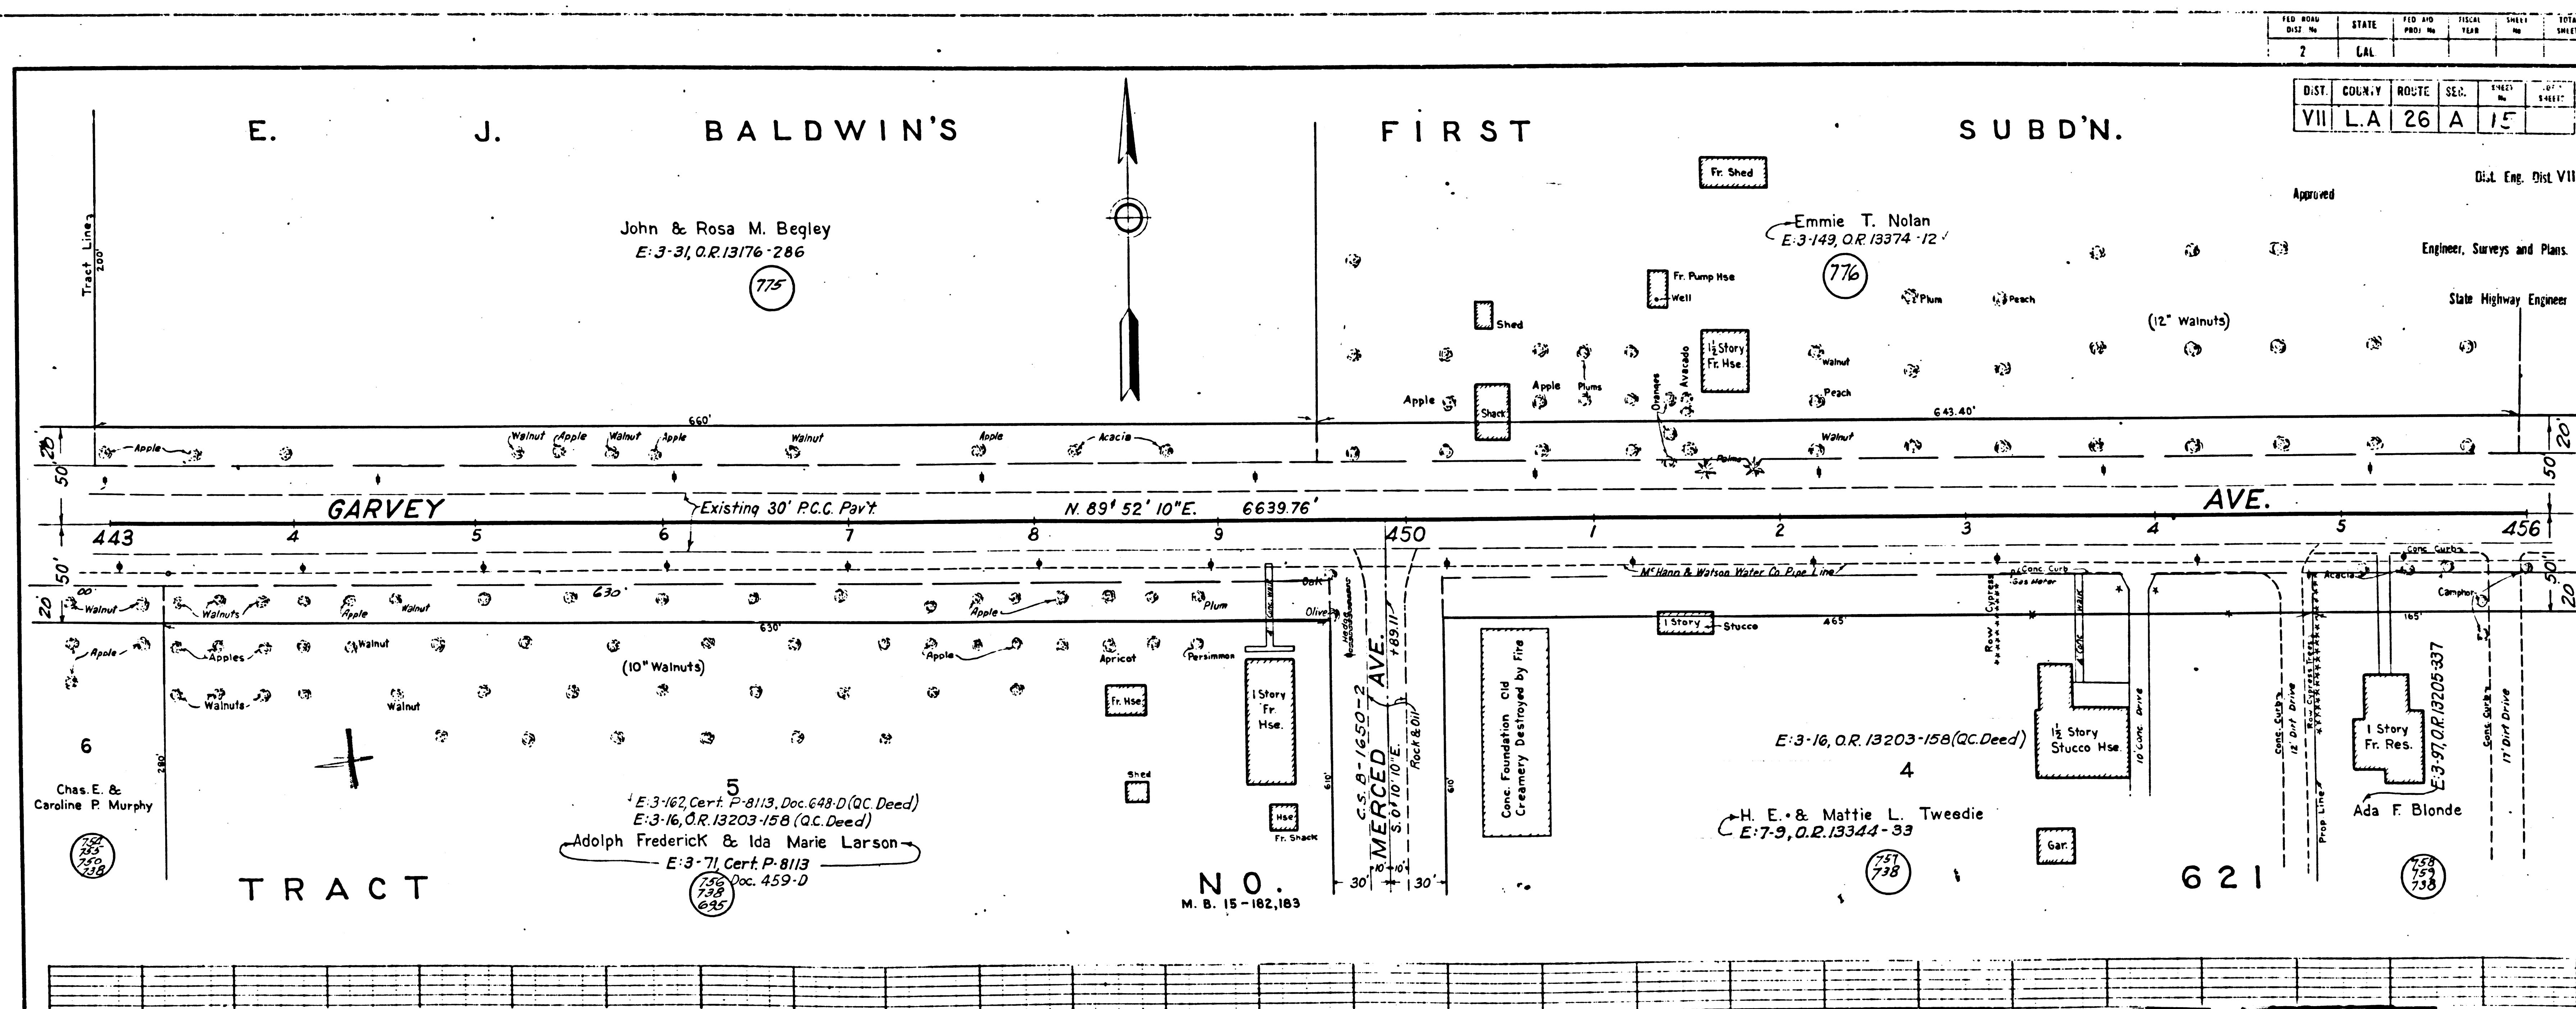

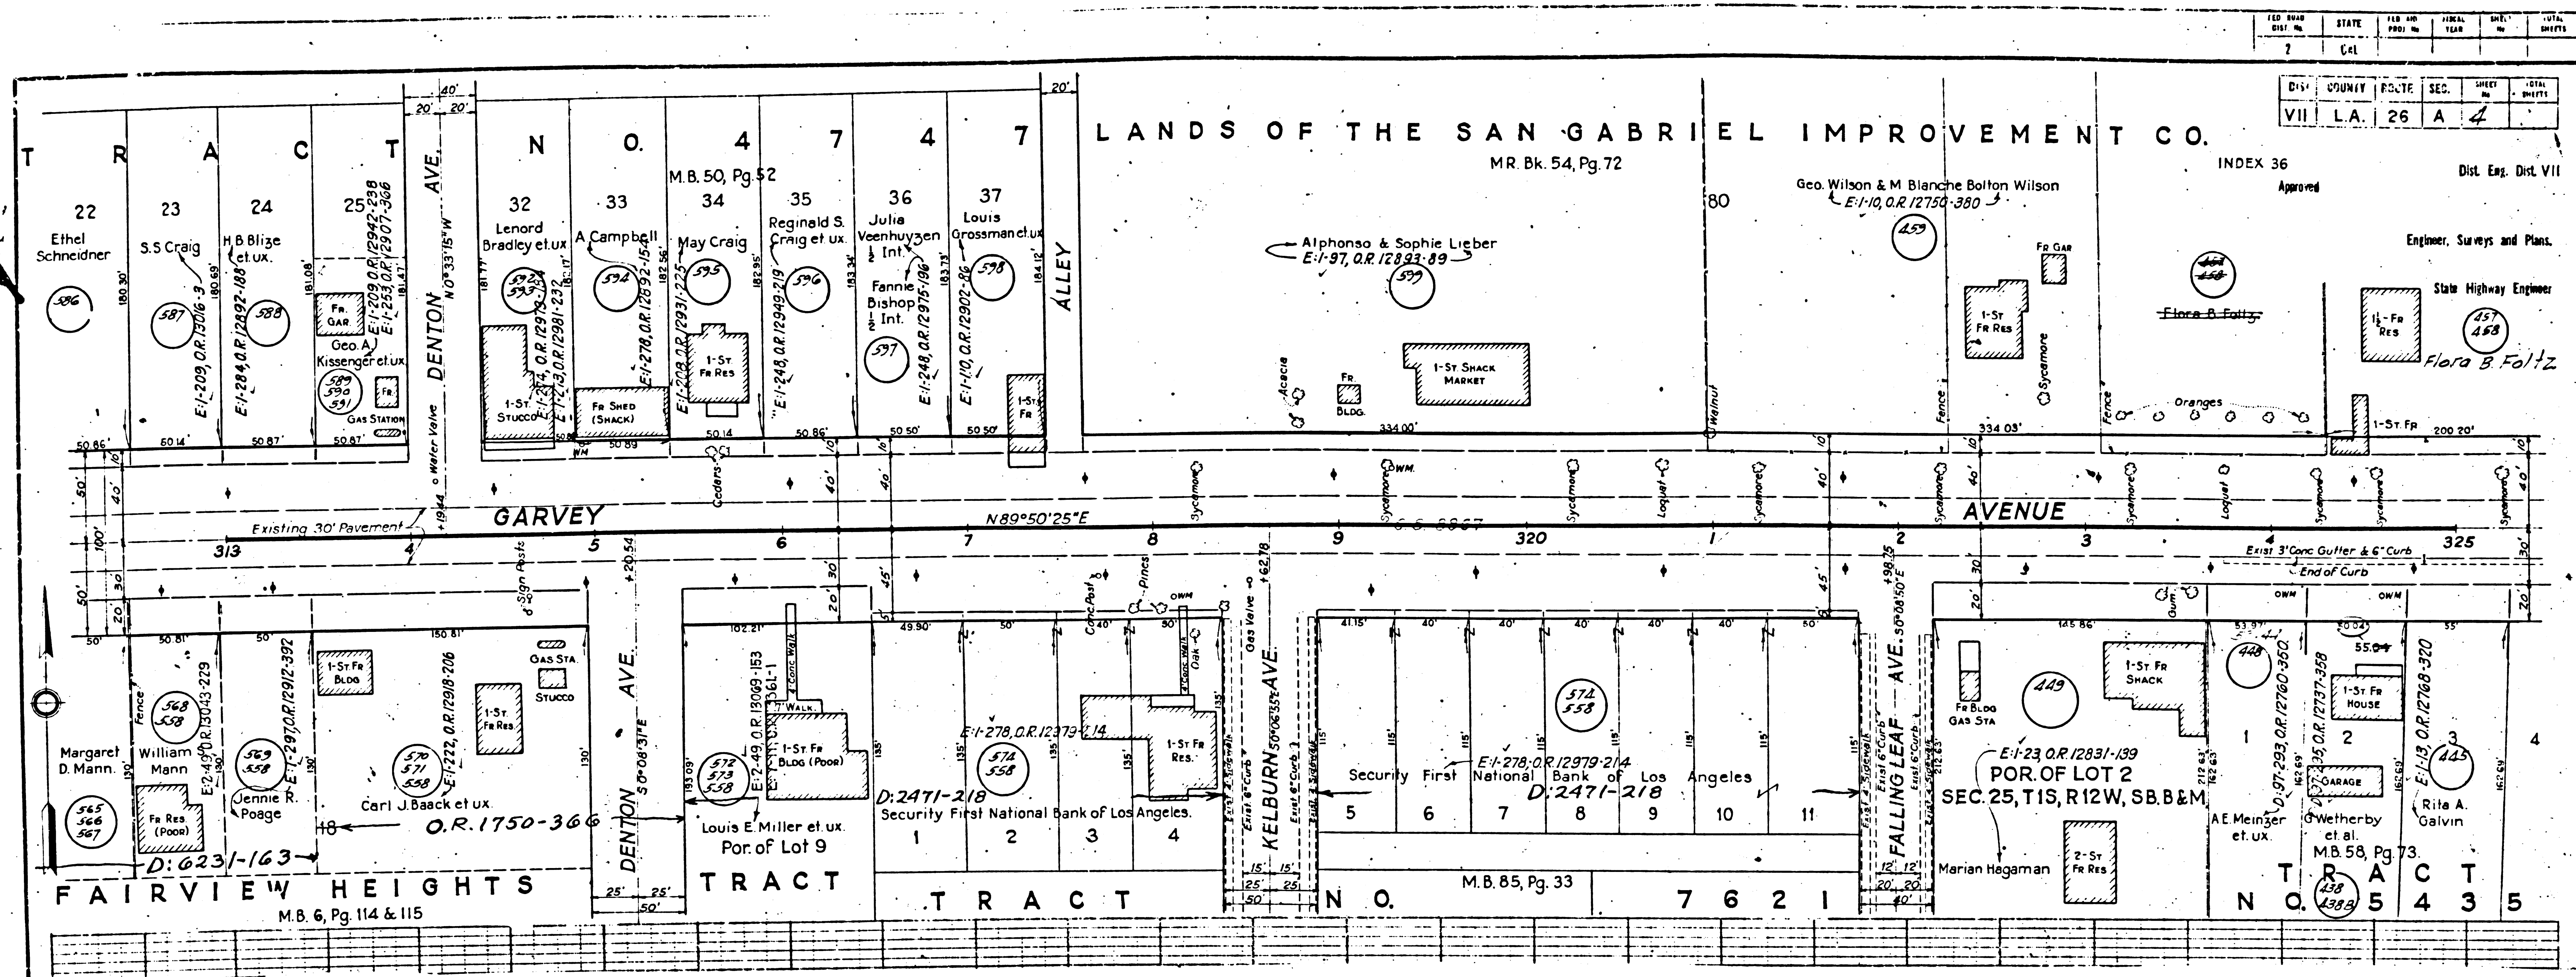

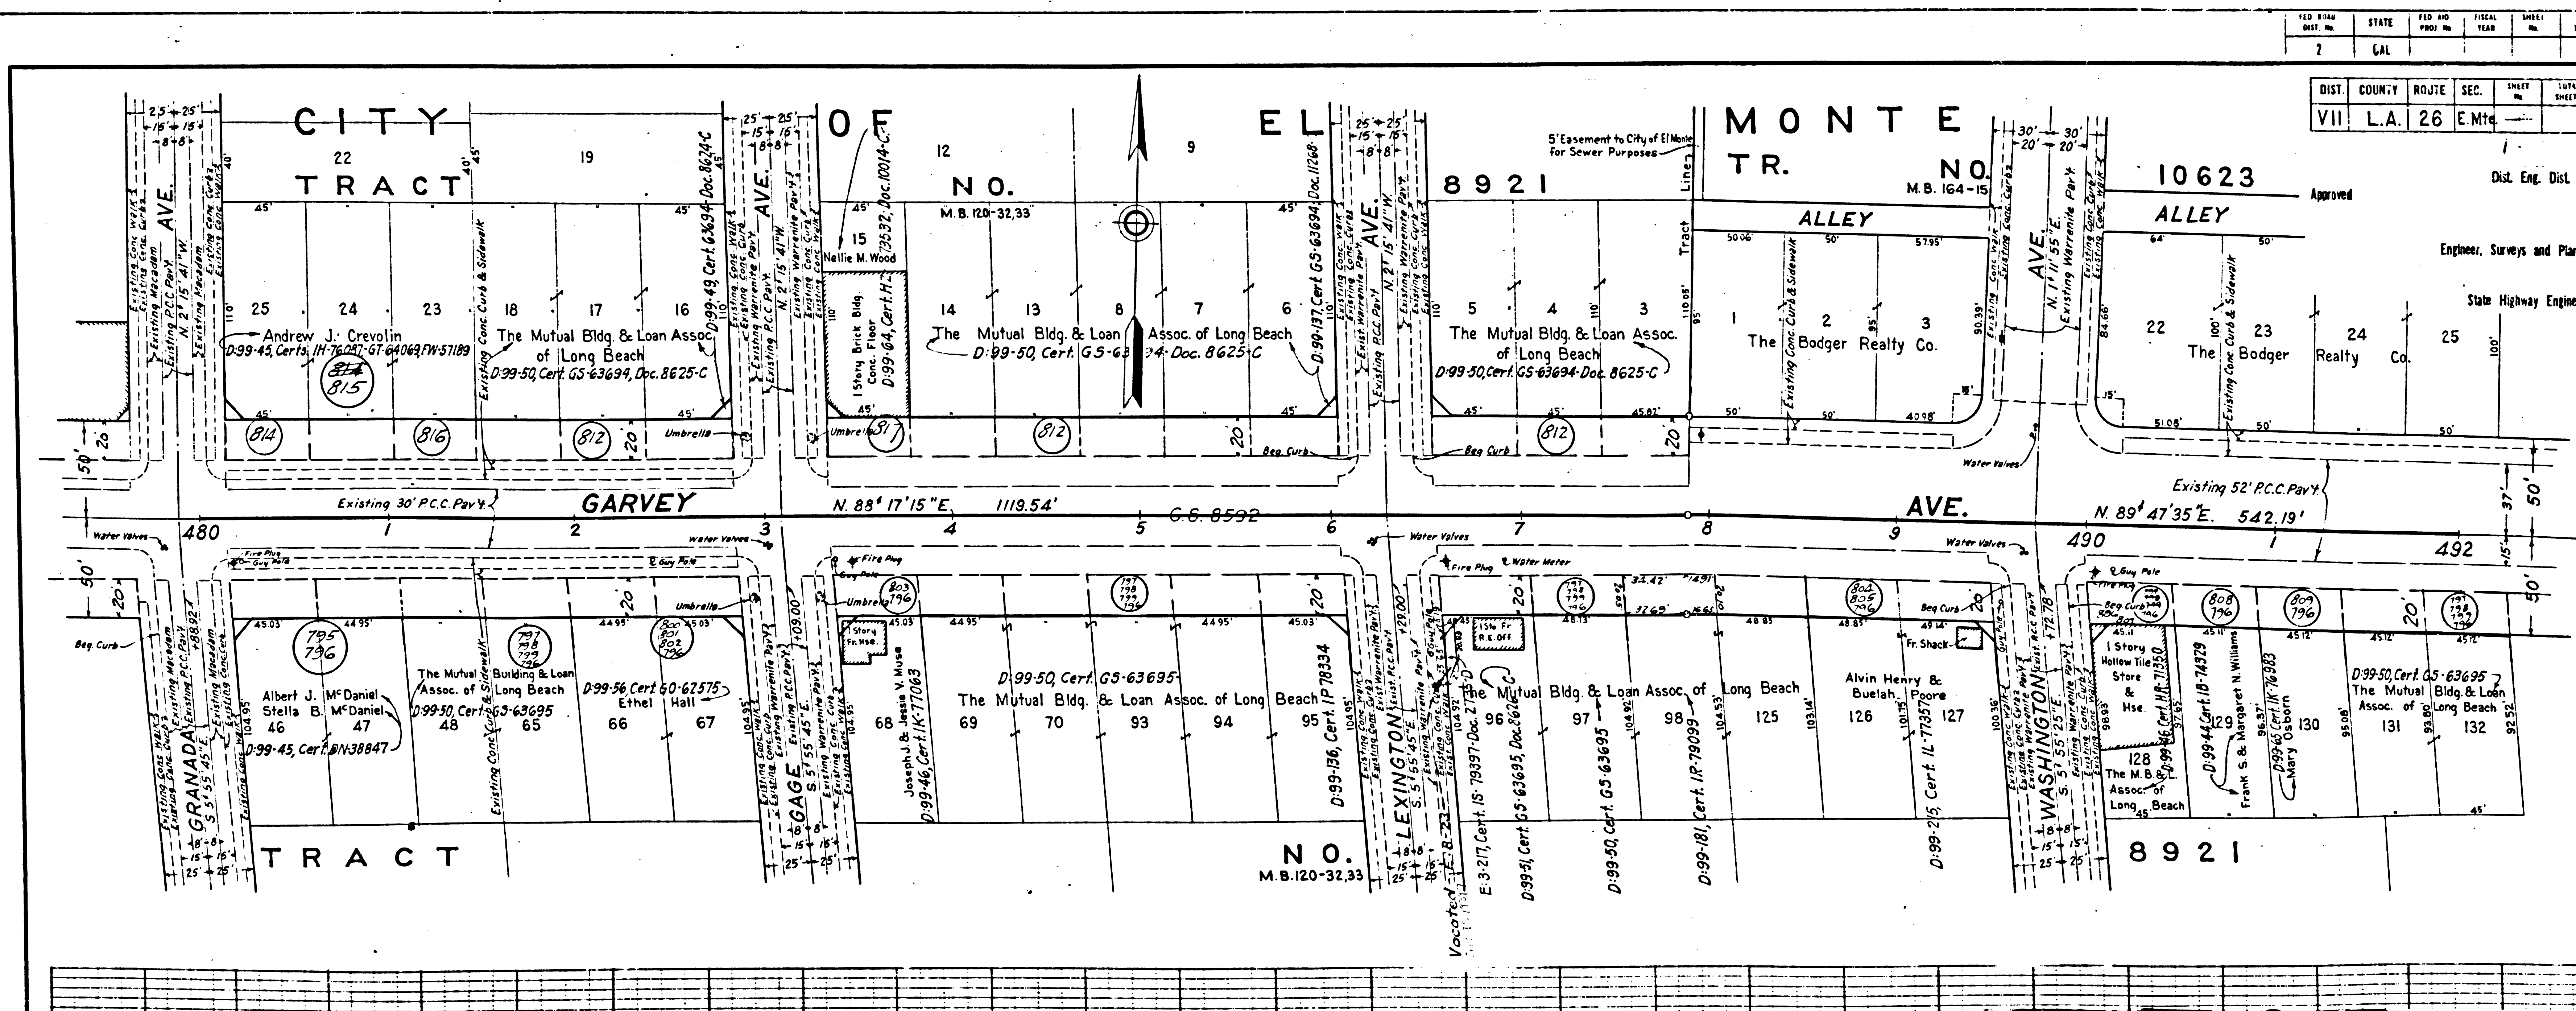


F.M. 10882
A4 OF A11

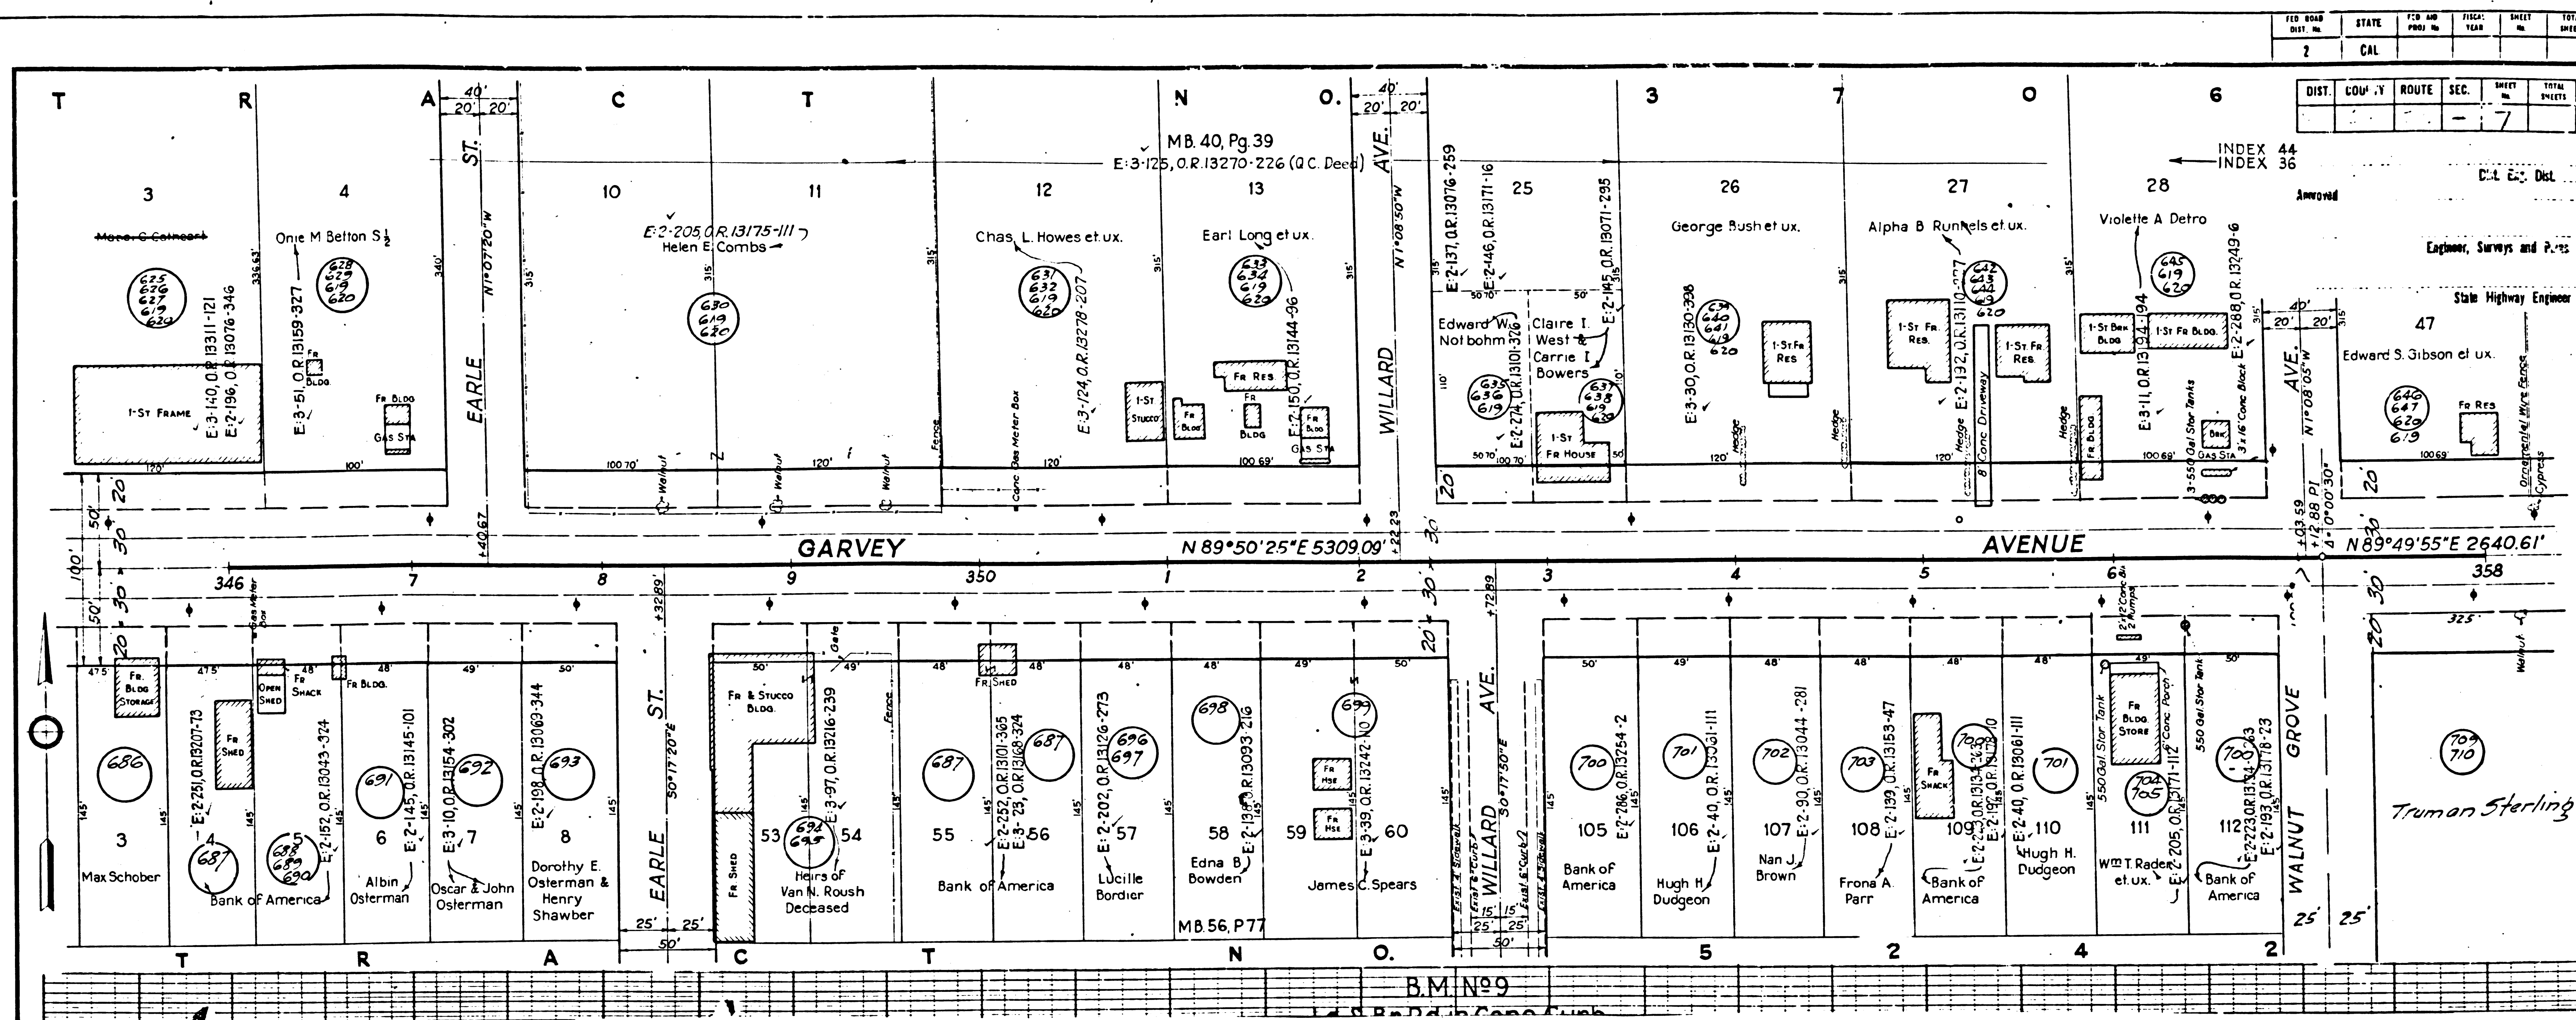

F.M. 10882

A7 OF A11

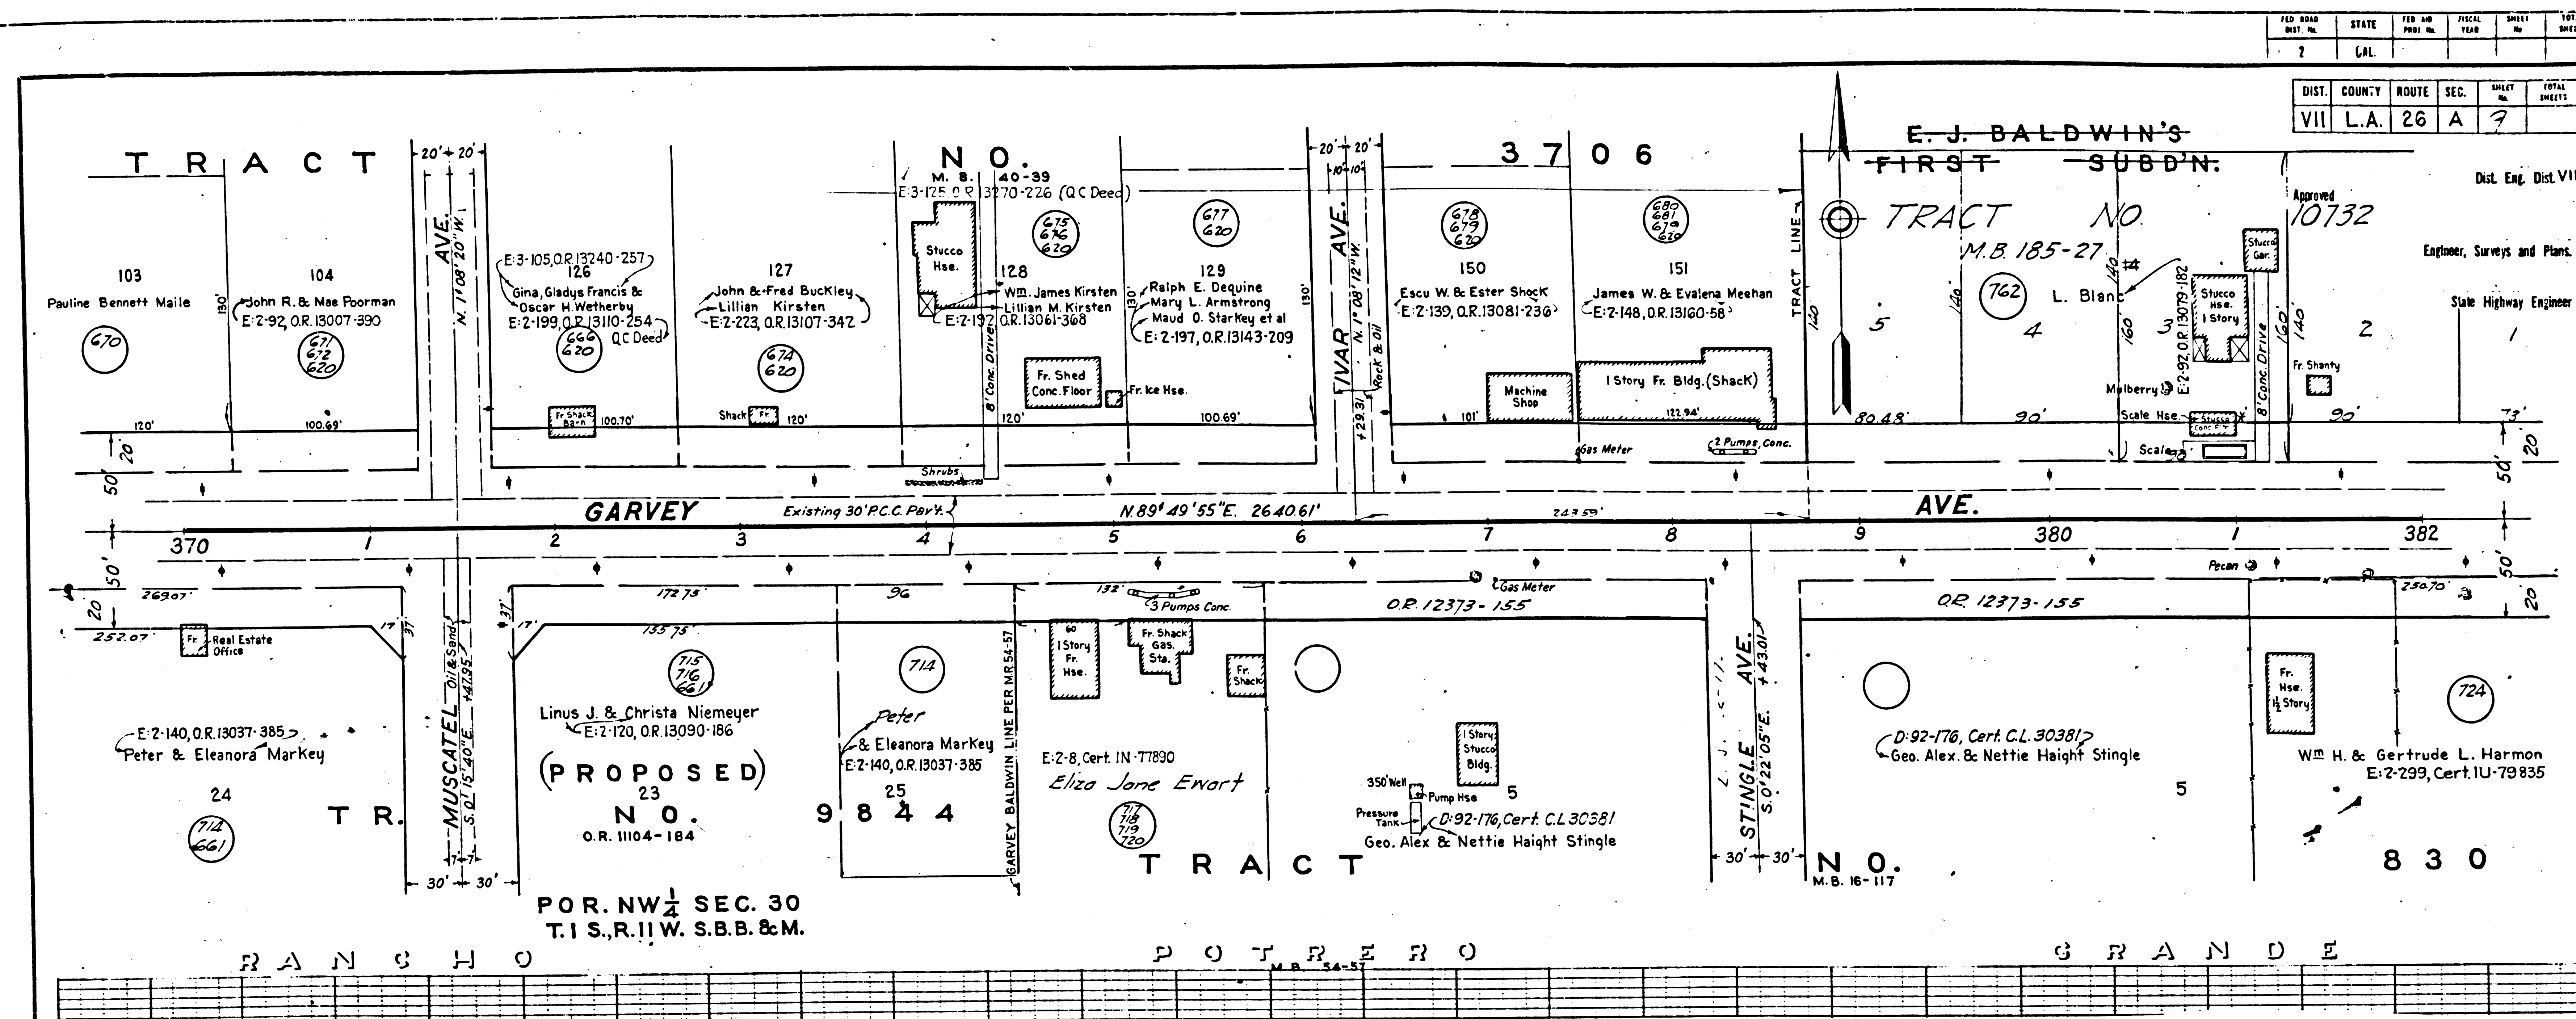

Superior Court Case No. 386579
 Suit for Condemnation
 Filed April 16, 1935
 People of the State of Cal., Plff.
 Vs
 J.H. Eversmeyer, et al, Def.


Note: Suit covers parcels 3 & 4 (parcels 1 & 2 not shown as they were dismissed on Dec. 11, 1935).

Order authorizing Plff. to take immediate possession, rendered Apr. 16, 1935, J.B. 910-50.
 Final judgement in favor of Plff. as to parcel 4, rendered May 12, 1936.

E:11-99, O.R. 14174-123
 33
 Lena Baertschiger & Bertha L. Mayer

Final judgement in favor of Plff. as to parcel 3, rendered Sept. 16, 1937
 E:19-165, O.R. 15266-182


Parcel No 4
 13,200 Sq. Ft.

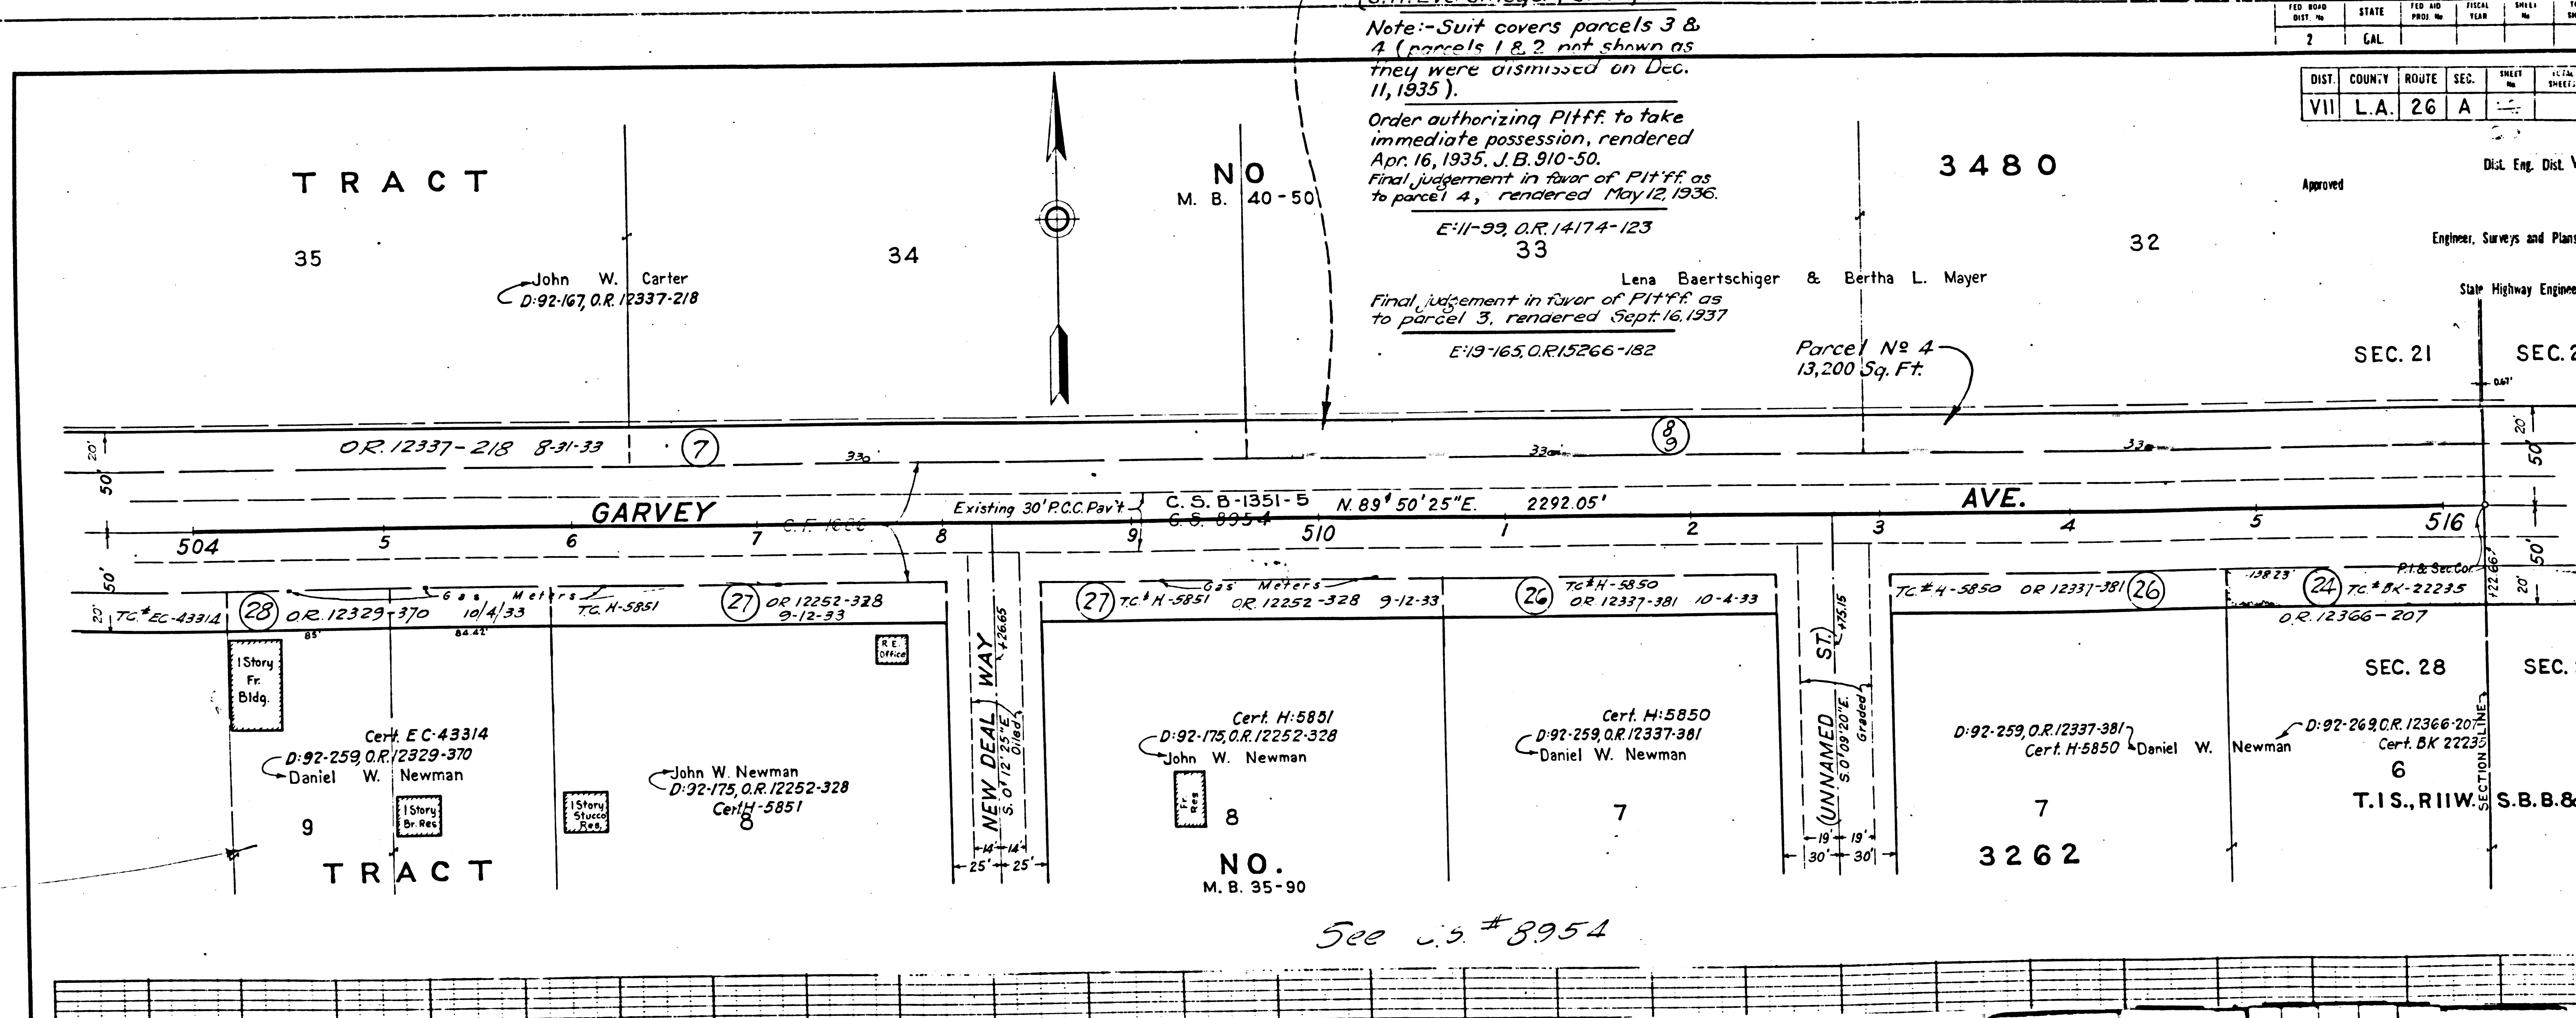


See C.S. # 8954

F.M. 10882

A9 OF A11

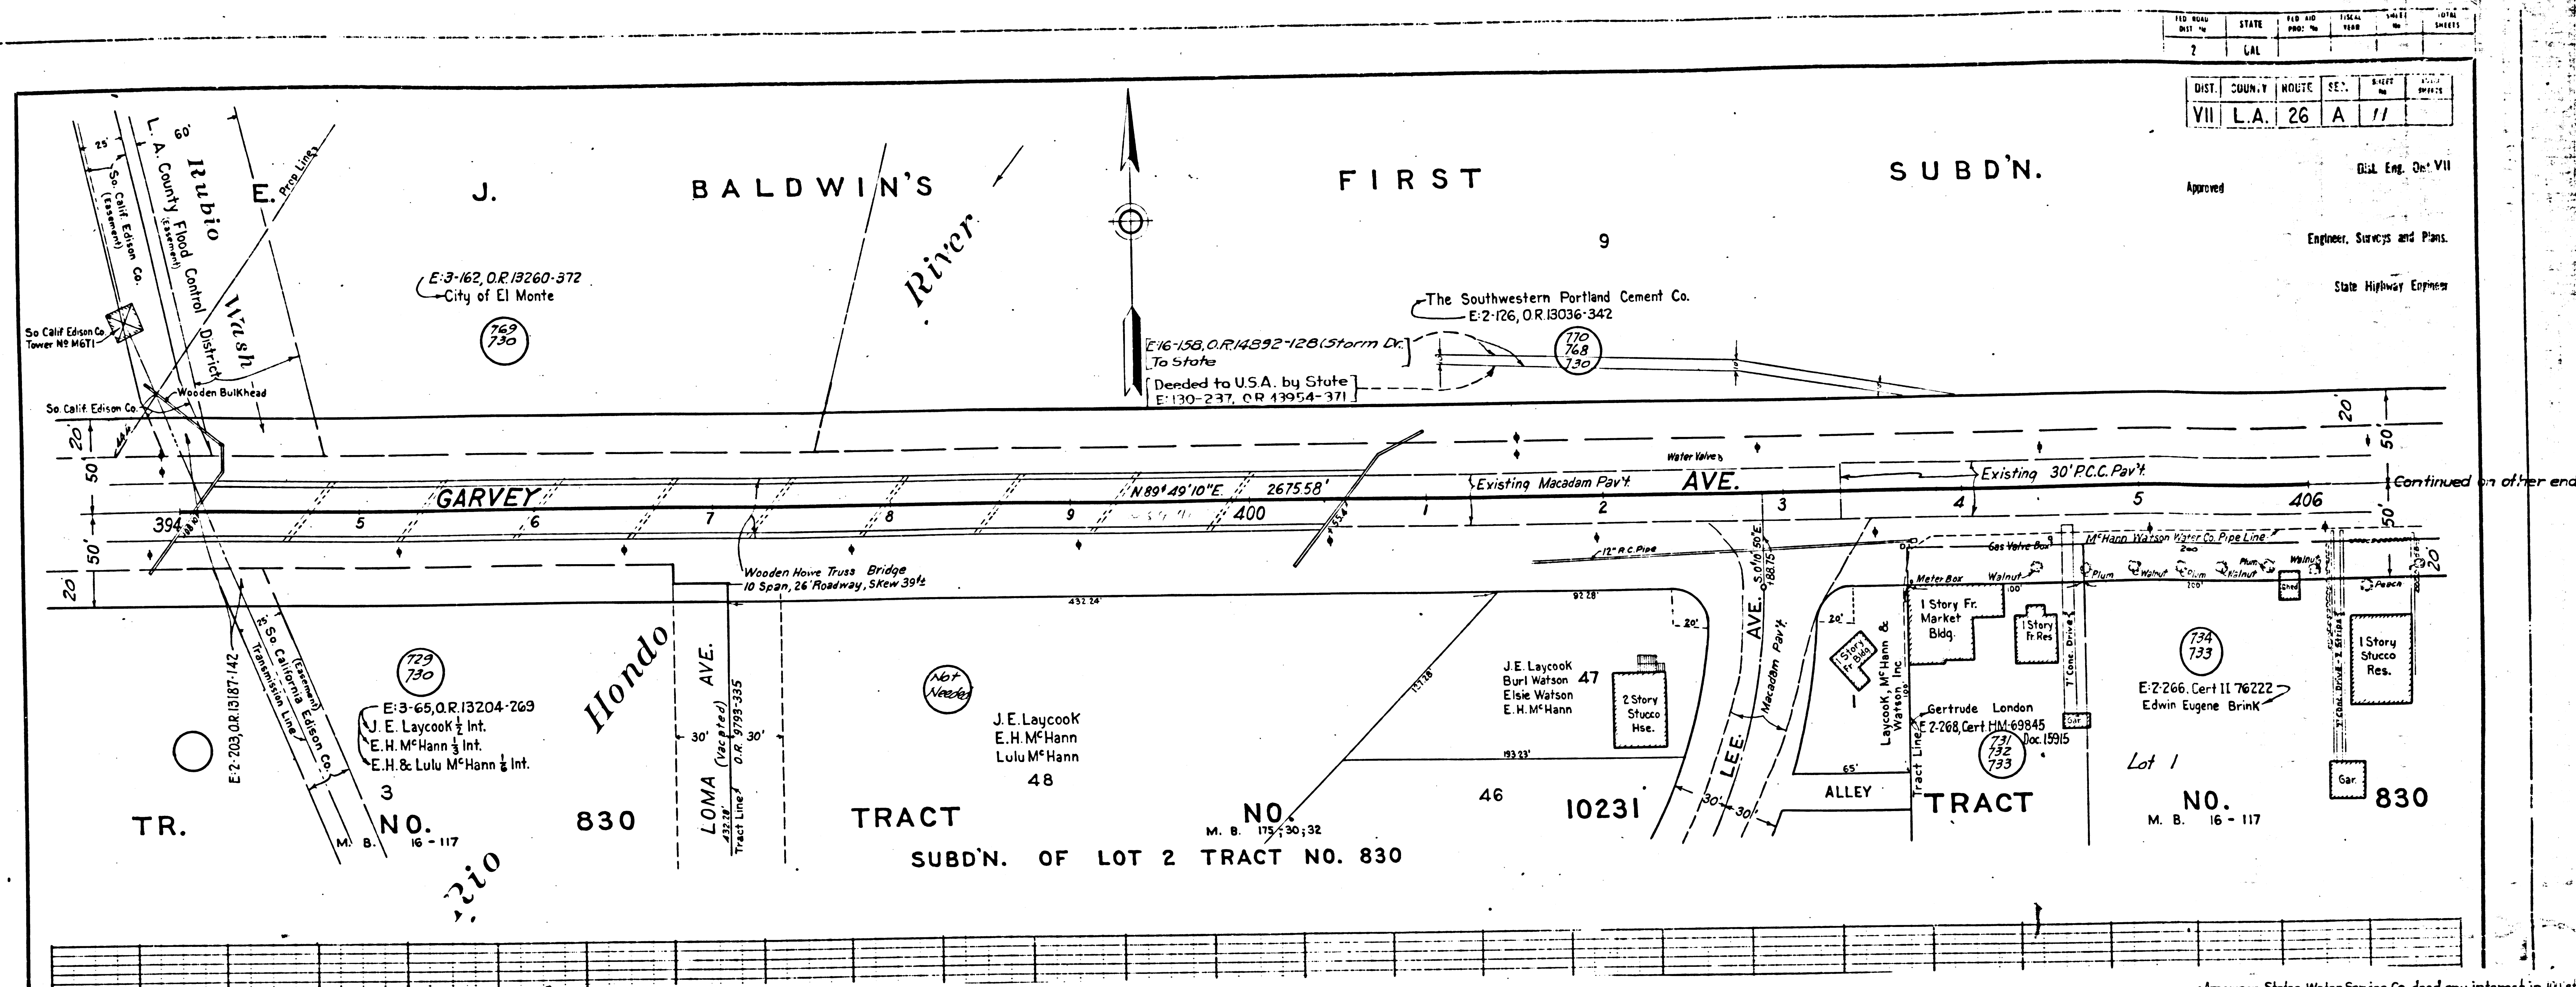

American States Water Service Co. deed any interest in 100' strip.
 E-3-123, O.R. 13287-180.
 Note: Valley View Land & Water Co. quitclaim any interest in 100' R.O.W. shown on this map. E-2-117, O.R. 13131-86.

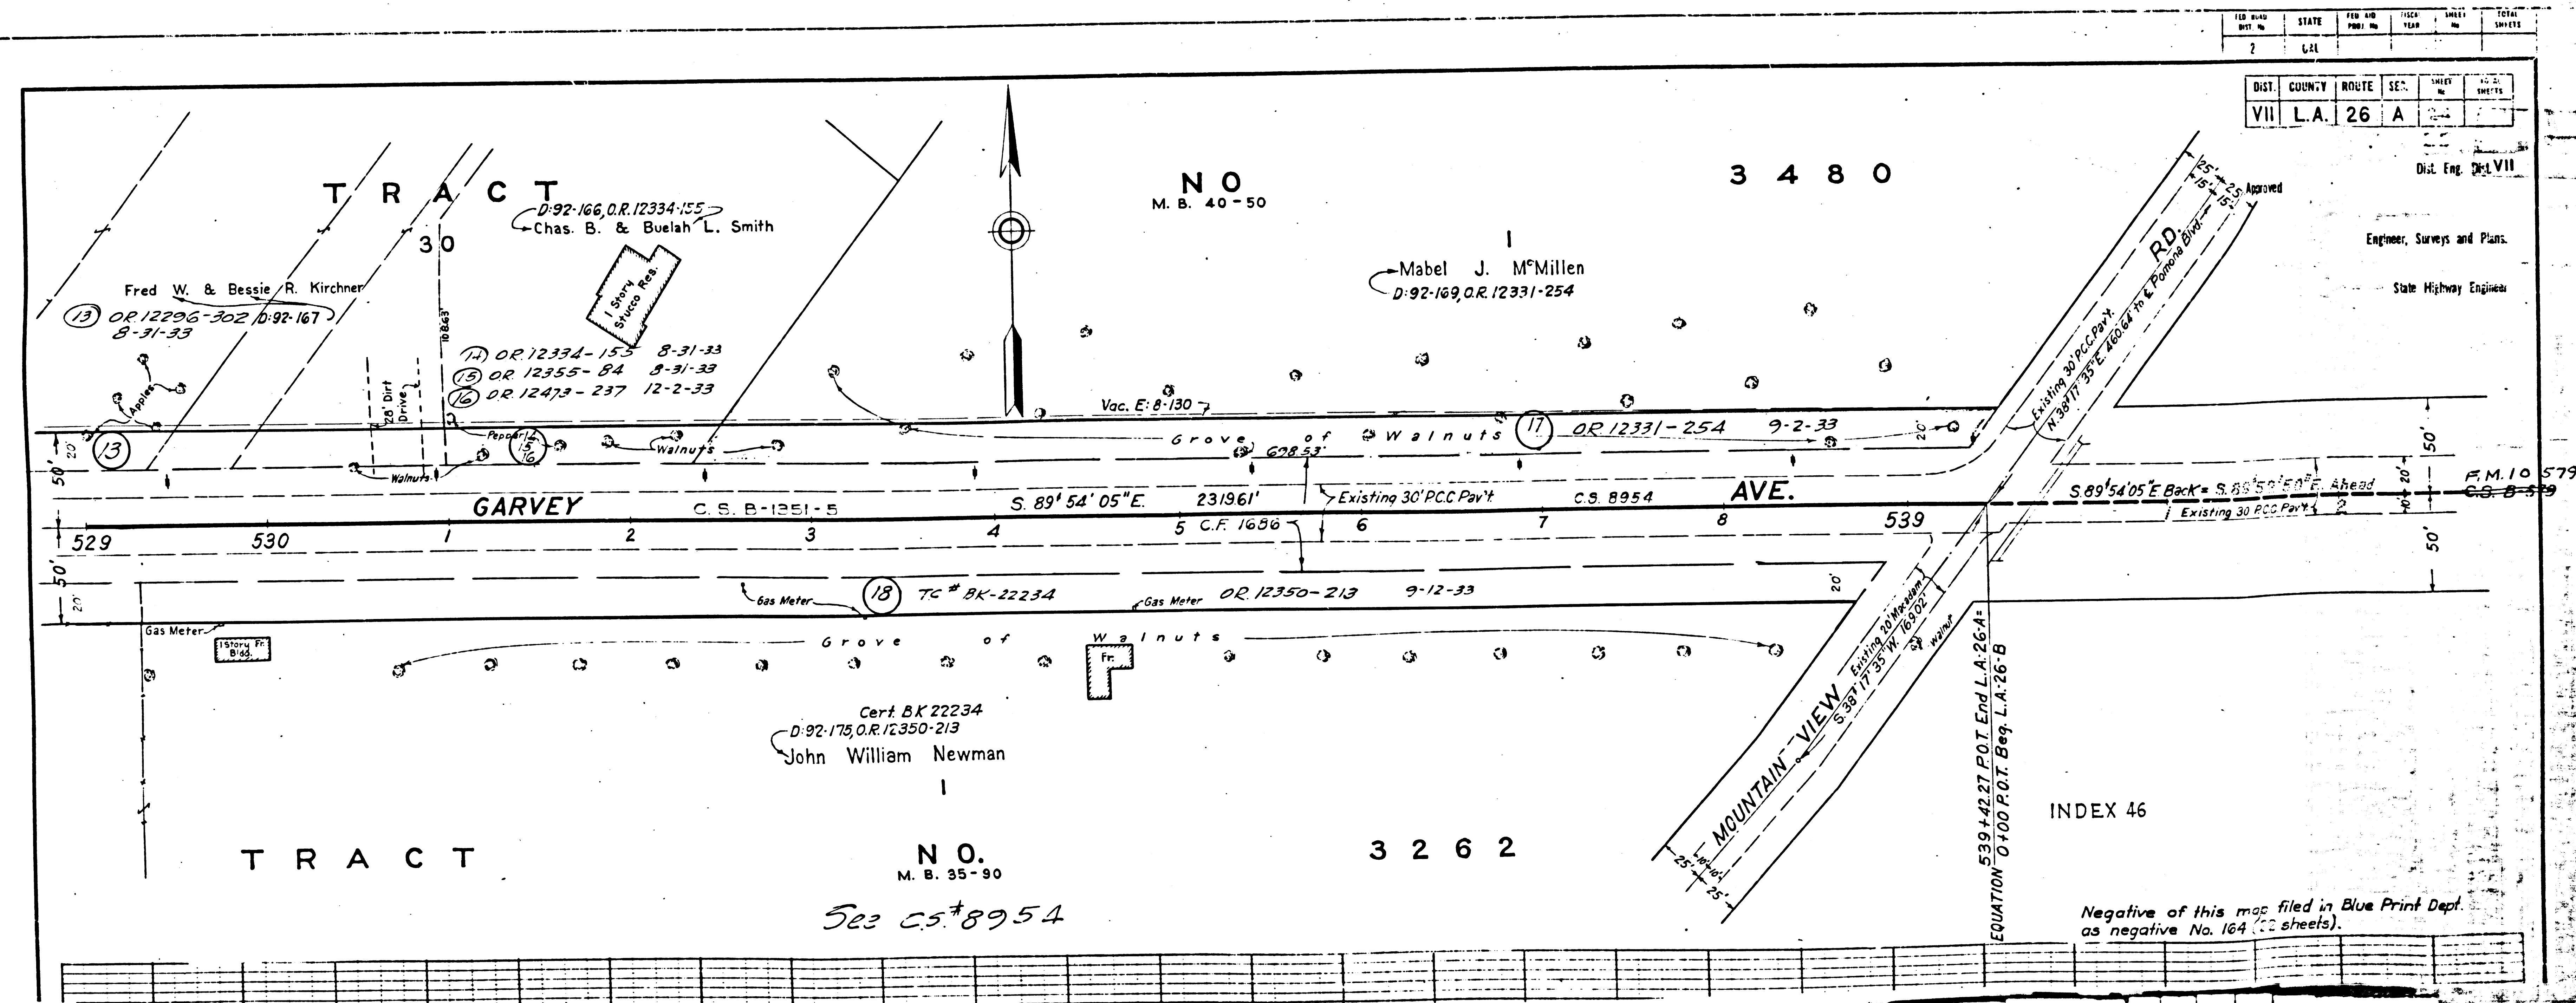

F.M. 10882
 A11 OF A11