


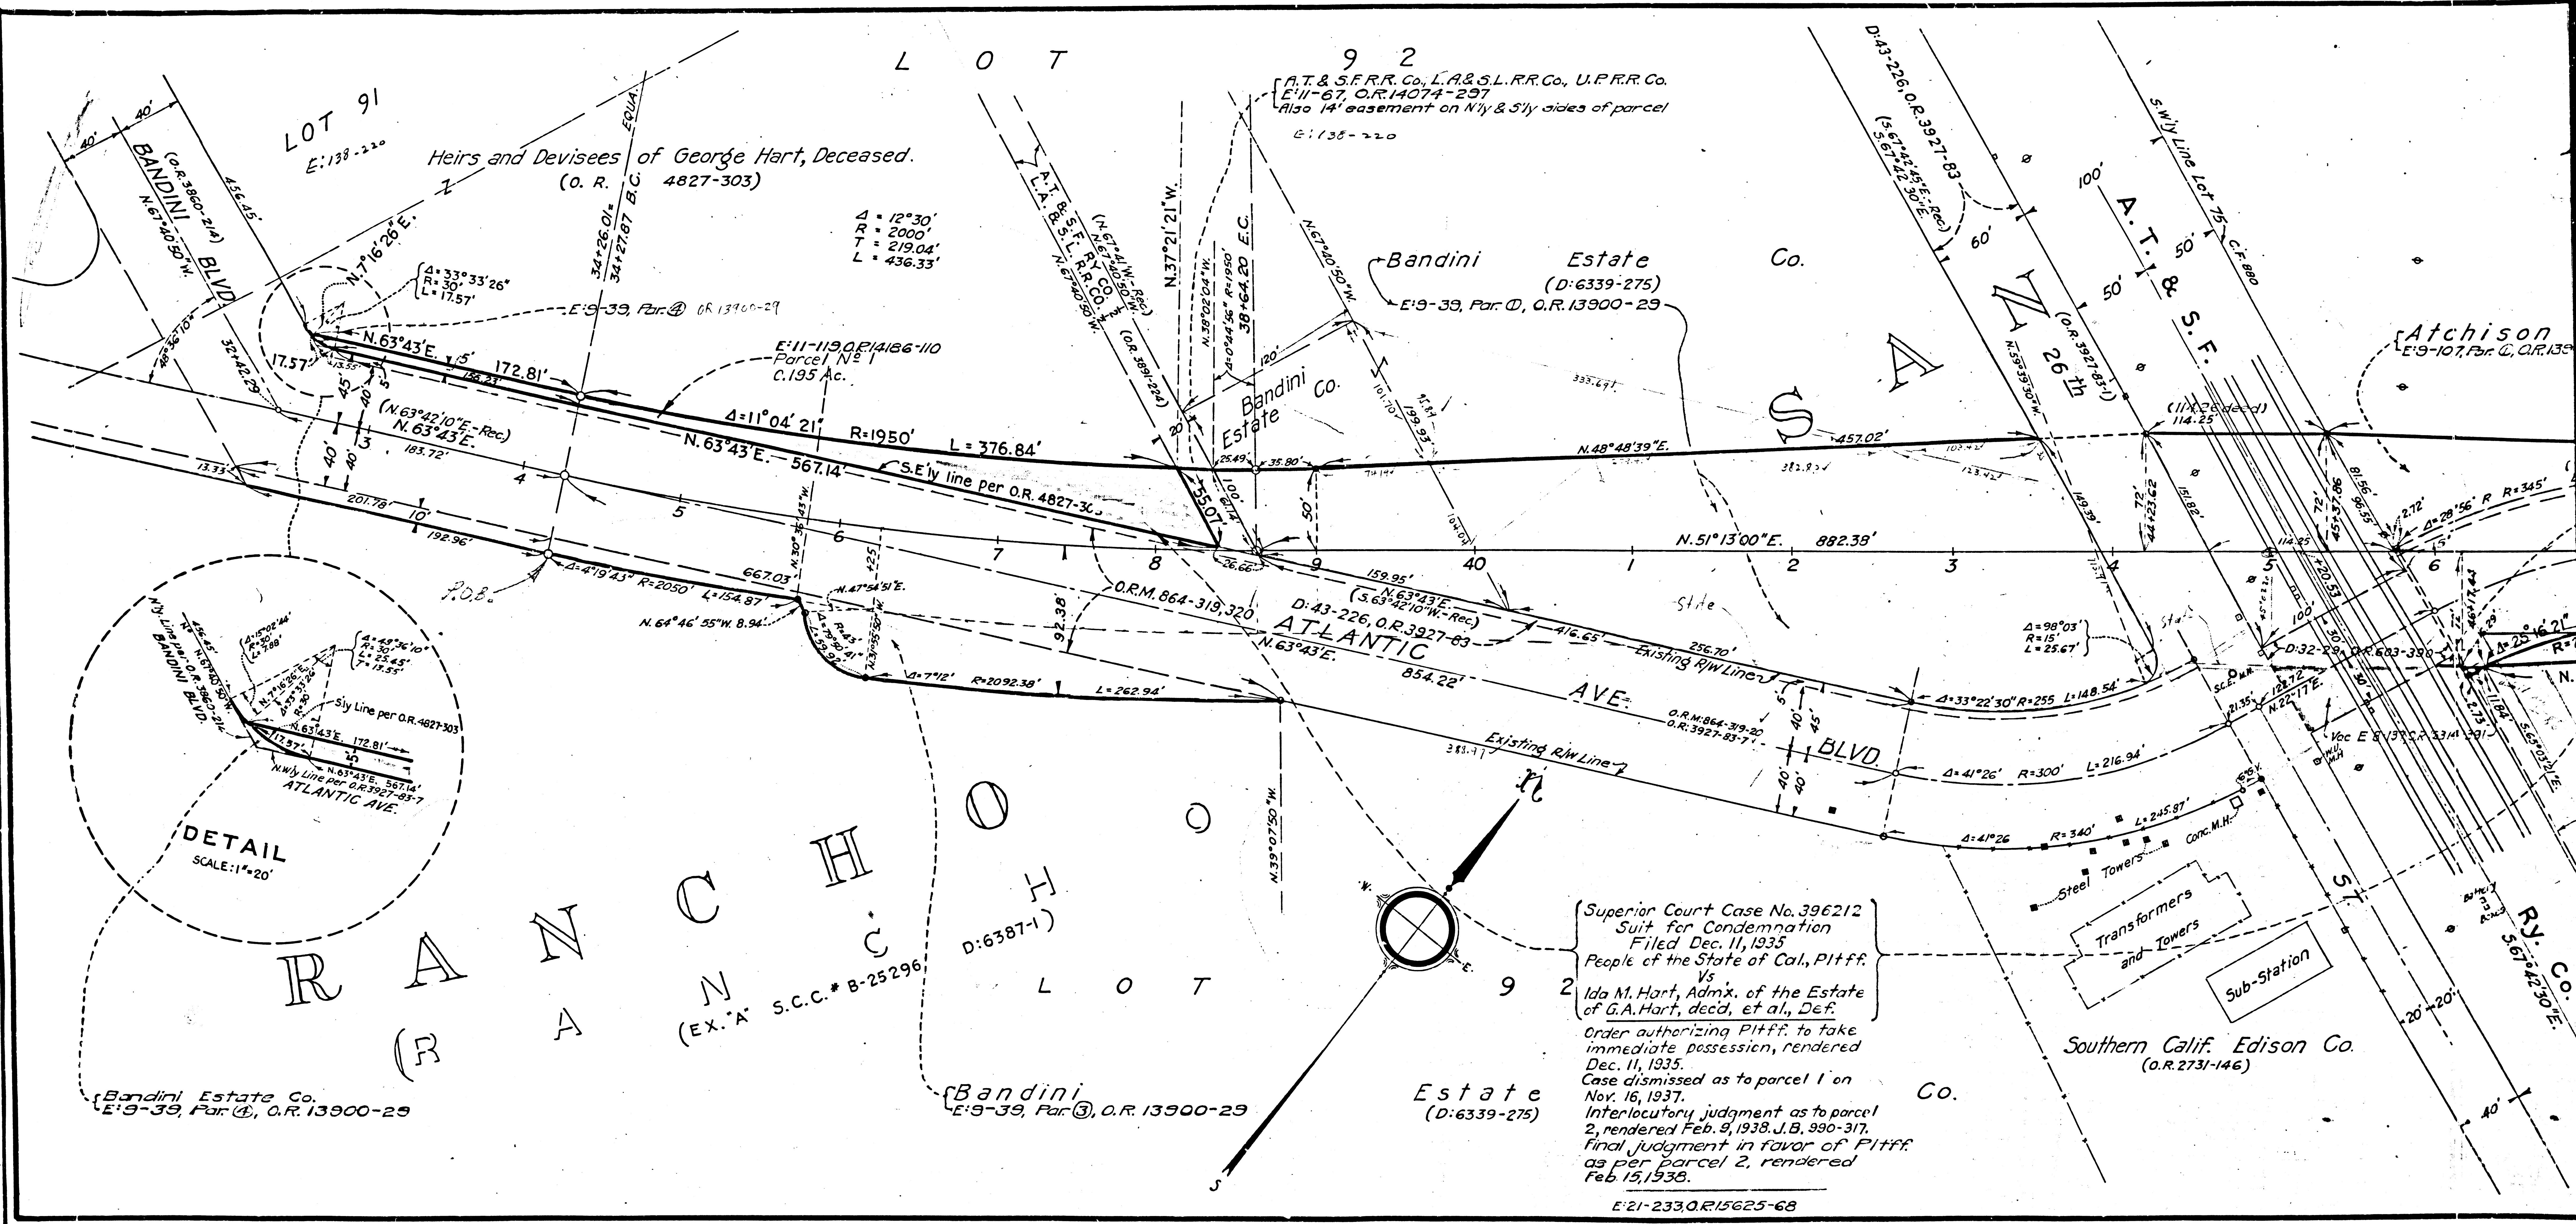


F.M. 11109

A1 OF A2

DISTRICT	COUNTY	ROUTE	SEC.
VII	L.A.	167	A

Approved: *[Signature]*
DISTRICT ENGR., DIST. VII
Date: Nov. 19, 1935.

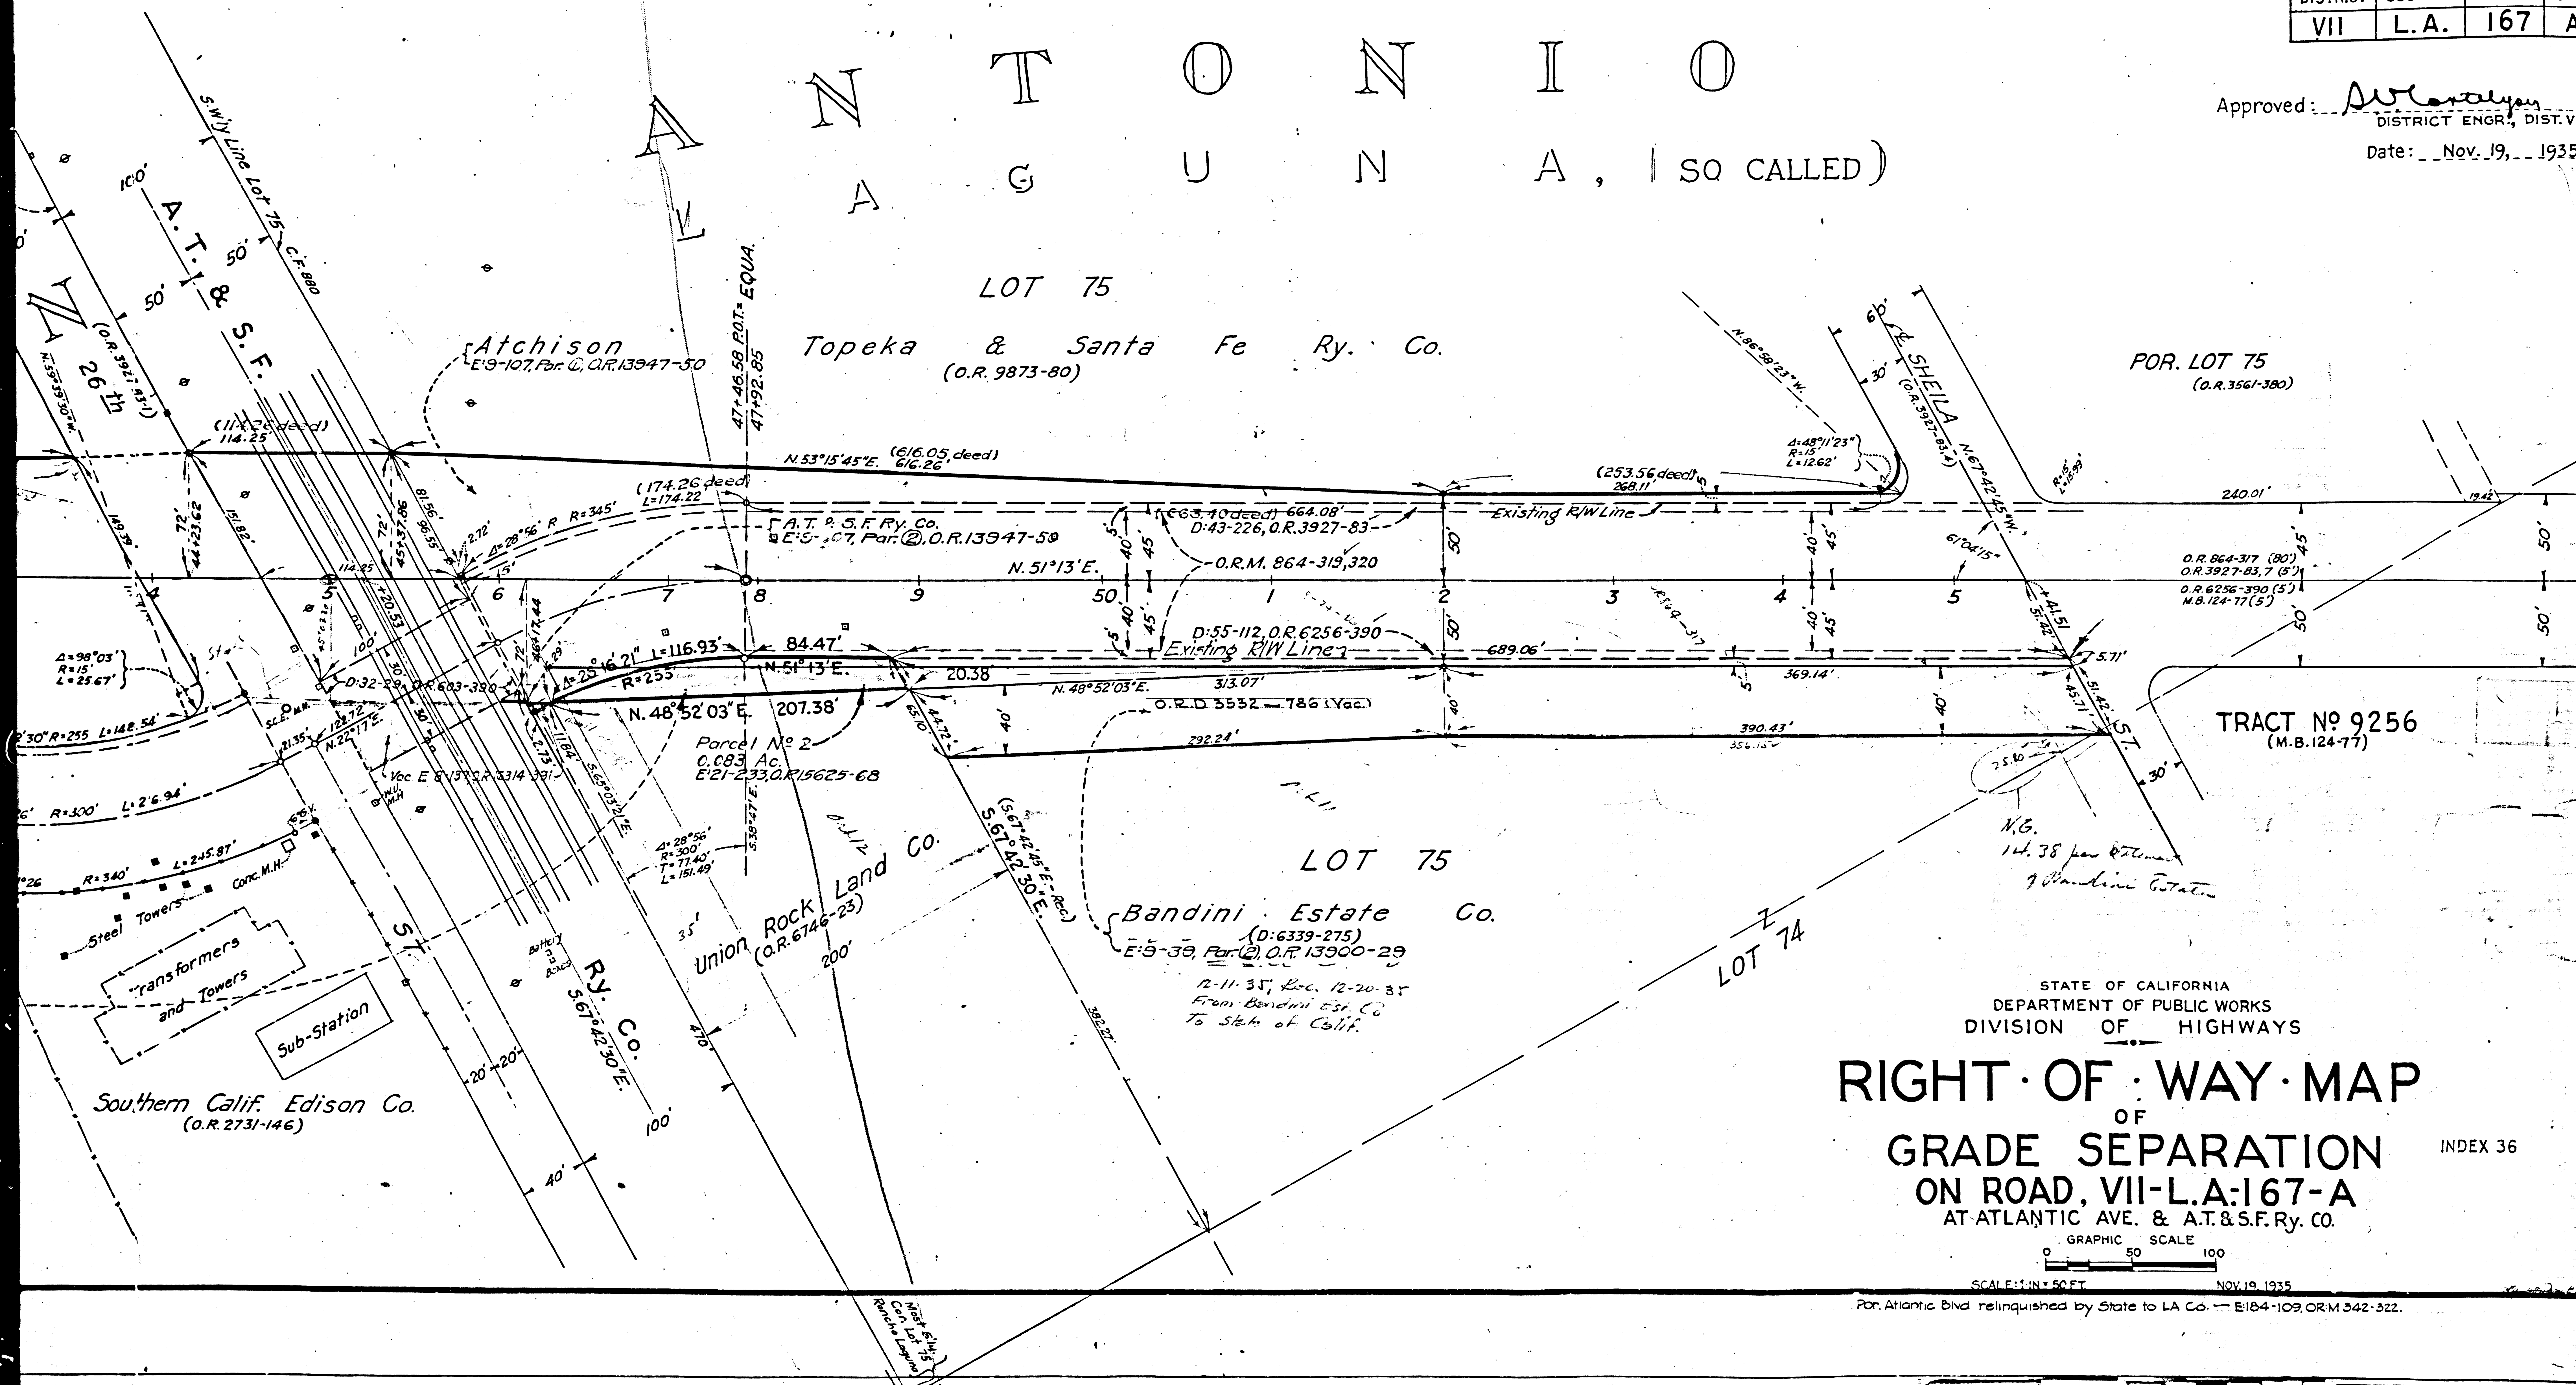

STATE OF CALIFORNIA
DEPARTMENT OF PUBLIC WORKS
DIVISION OF HIGHWAYS
RIGHT OF WAY MAP
OF
GRADE SEPARATION
ON ROAD, VII-L.A. 167-A
AT ATLANTIC AVE. & A.T. & S.F. Ry. Co.
GRAPHIC SCALE
0 50 100
SCALE: 1" = 50 FT. NOV. 19, 1935
Por. Atlantic Blvd. relinquished by State to LA Co. — E184-109, O.R.M. 342-322.

F.M. 11109
A2 OF A2