

Superior Court Case No. 409072
 Suit for Condemnation
 Filed Nov. 19, 1936
 People of the State of Cal., Pltff.
 Vs
 Elizabeth G. Crandall, et al., Def.

Note:- Suit covers parcels 2, 3 & 4.

Order authorizing Plaintiff to take immediate possession, rendered Nov. 19, 1936.

Interlocutory judgment as to parcels 3 and 4, rendered Apr. 5, 1937, J.B. 970-176.
 Interlocutory judgment as to parcel 2, rendered Aug. 12, 1937, J.B. 979-134.
 Final judgment in favor of Pltff as to parcels 2, 3 and 4, rendered Sept. 22, 1937.


E:19-174, O.R. 15308-63

FED. ROAD DIST. NO.	STATE	FED. AID PROJ. NO.	FISCAL YEAR	SHEET NO.	TOTAL SHEETS
2	CAL.				

DIST.	COUNTY	ROUTE	SEC.	SHEET NO.	TOTAL SHEETS
VII	L.A.	174	B		

Approved _____
 Dist. Eng. Dist.


Engineer, Surveys and Plans.

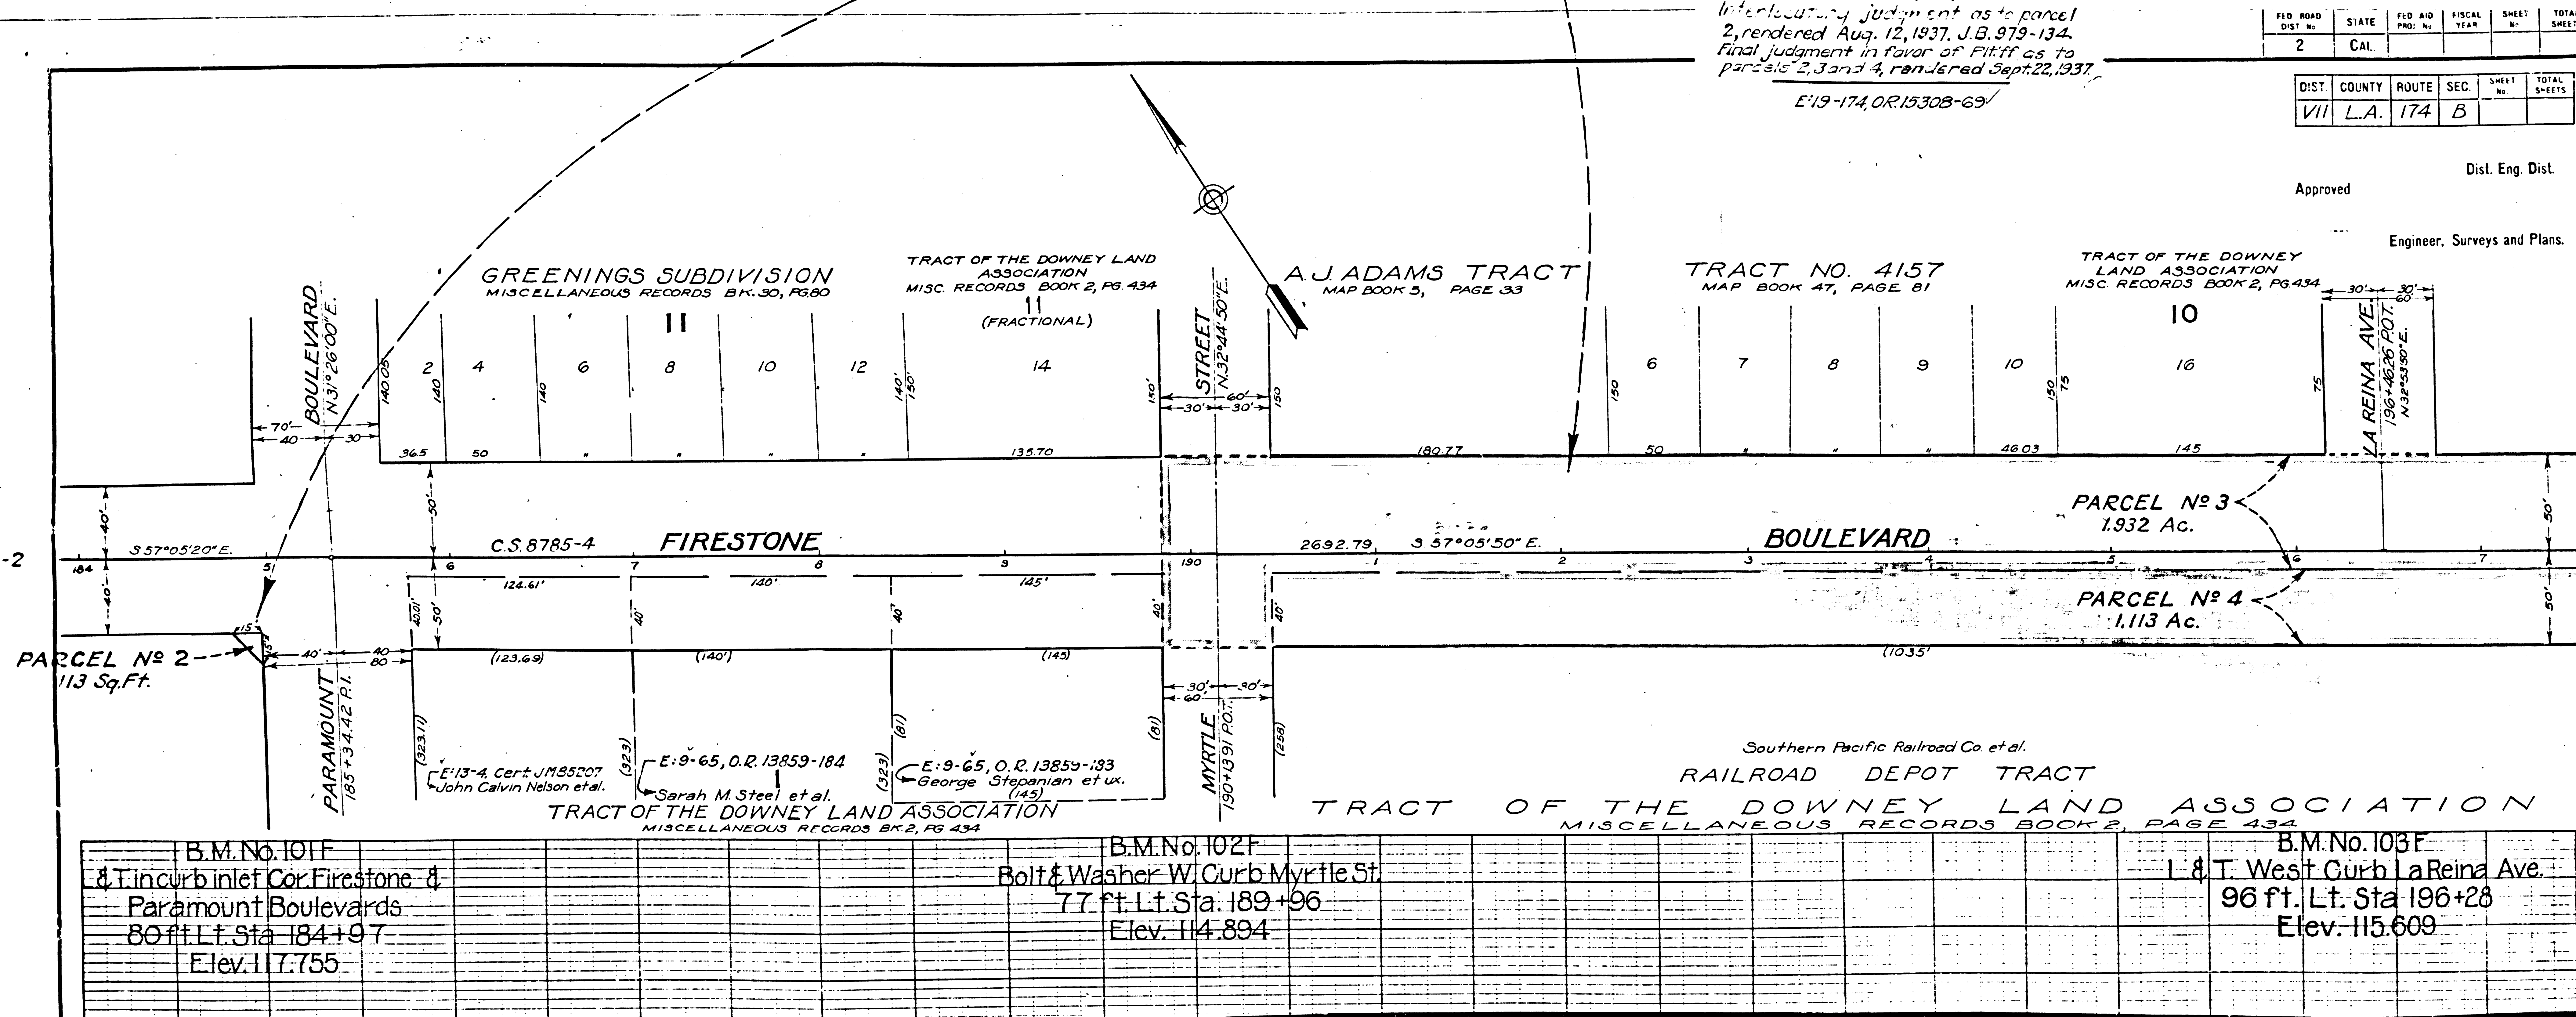

F.M. 11115
 A1 OF A4

DIST.	COUNTY	ROUTE	SEC.	SHEET NO.	TOTAL SHEETS
VII	L.A.	174	B		

Approved _____
 Dist. Eng. Dist.
 Engineer, Surveys and Plans.
 State Highway Engineer

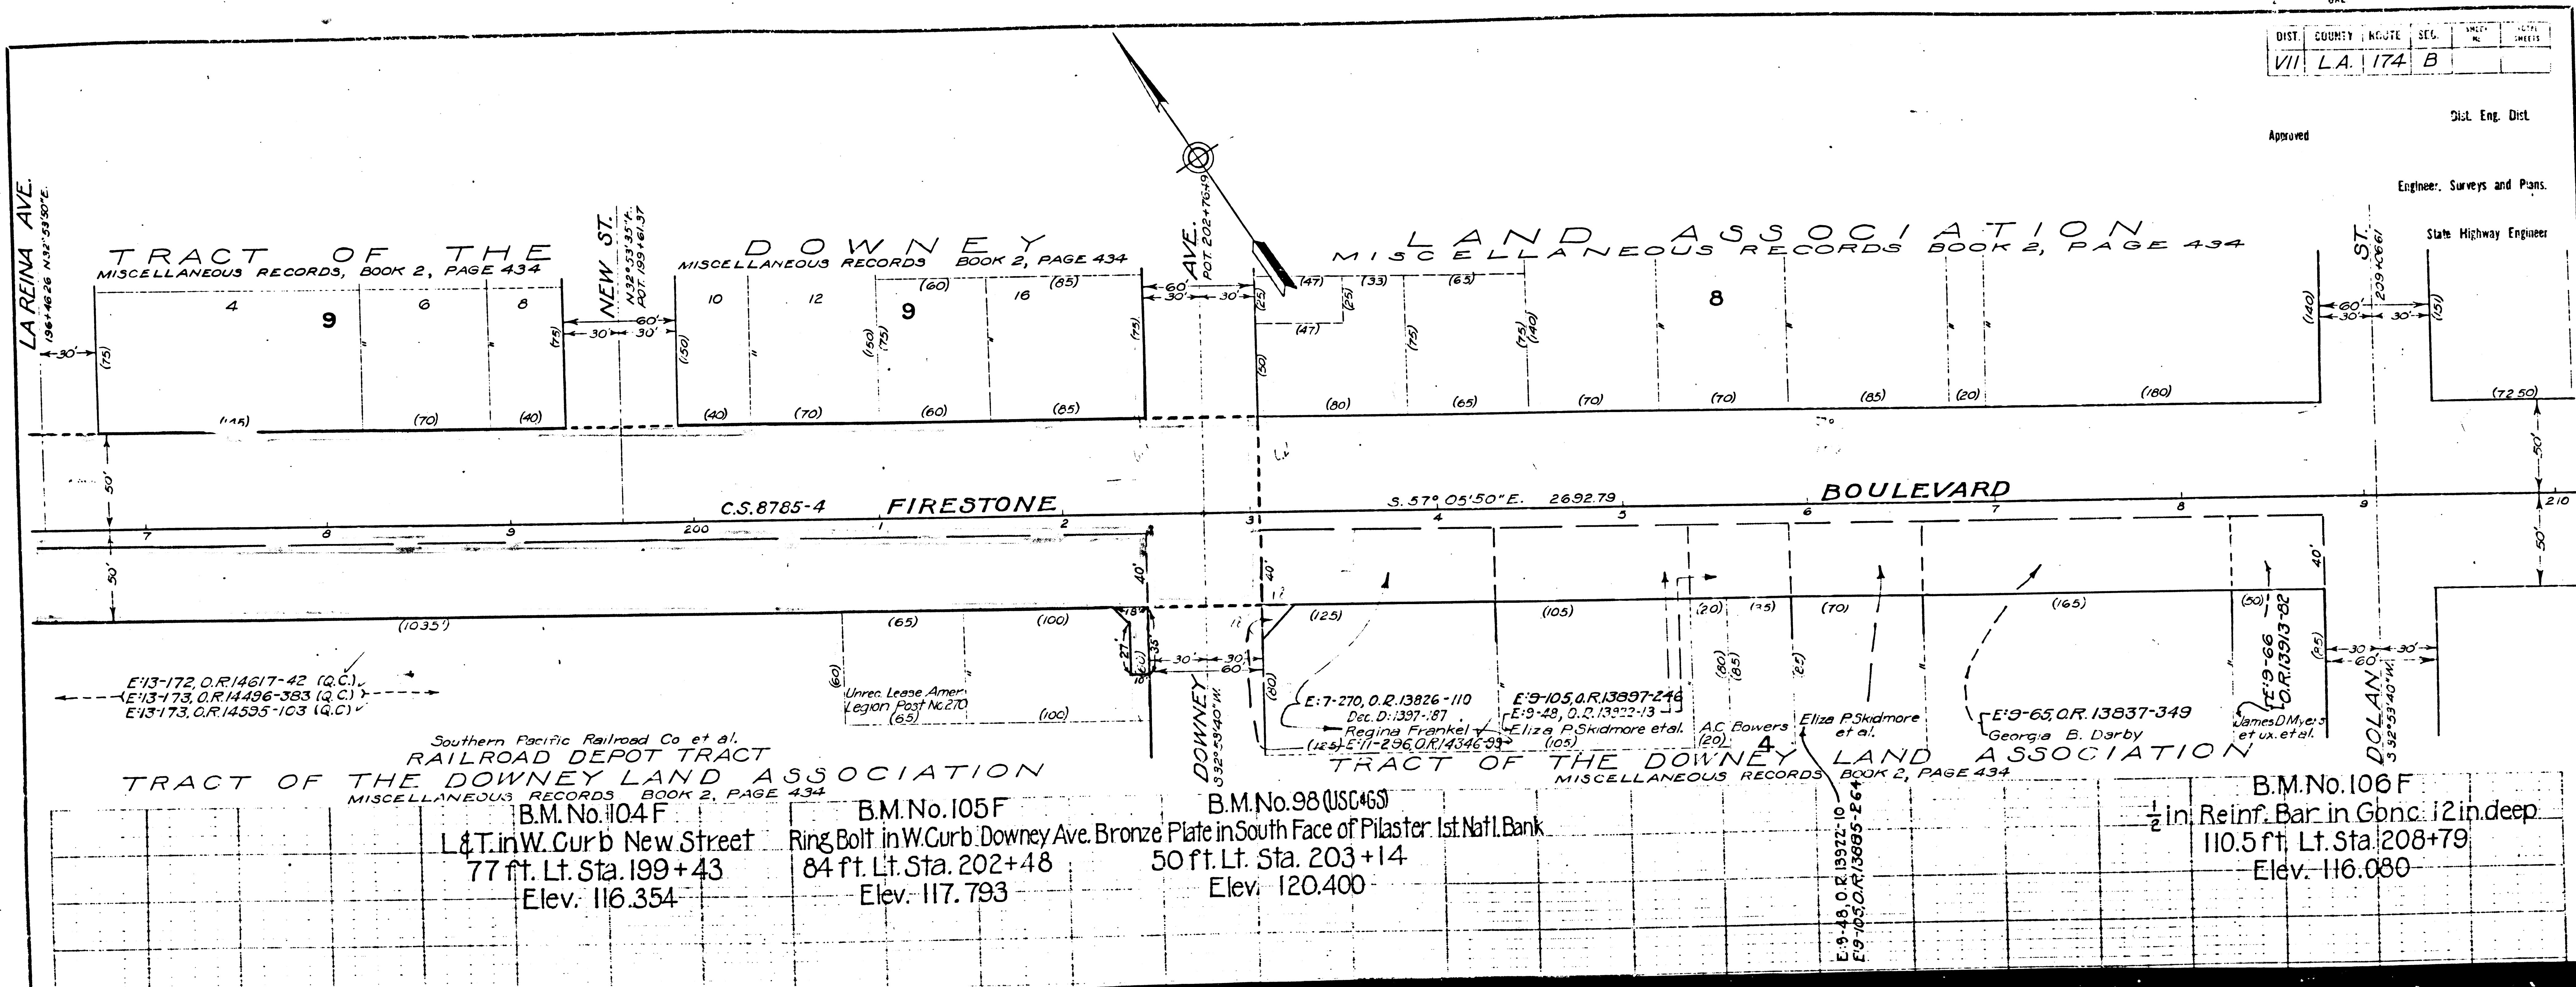

F.M. 11115
 A2 OF A4

Disl. Eng. Dist.

Engineer, Surveys and Plans.

State Highway Engineer

RANCHO SANTA GERTRUDES
 D. 2399-152, D. 5416-79, PATENTS BOOK 1, PAGES 156 TO 158
 Los Nietos Valley Union High School District of Los Angeles County
 E. 9-3, O.R. 13768-325

STREET
 209+06.61 ADT

TRACT OF THE DOWNEY LAND ASSOCIATION
 MISCELLANEOUS RECORDS BOOK 2, PAGE 434

7

ST.
 N. 205+40.72
 E. 3+37.16 ADT

TRACT OF THE DOWNEY LAND ASSOCIATION
 MISCELLANEOUS RECORDS BOOK 2, PAGE 434
 Los Nietos Valley Union High School District of Los Angeles County
 E. 13-134, O.R. 1443-276

FIRESTONE C.S. 8785-4

C.S. 8785-2

BOULEVARD

H. 54-32-33

DOLAN
 S. 32+53.40 W

E. 9-66, O.R. 13823-360
 Chas. M. Benbrook et George B. Derby
 E. 9-292, O.R. 14096-128
 E. 5-109, O.R. 14028-235
 E. 9-221, O.R. 14051-223
 E. 9-224, O.R. 14063-64
 W. F. Ball et al.

TRACT OF THE DOWNEY LAND ASSOCIATION
 MISCELLANEOUS RECORDS BOOK 2, PAGE 434

E. 7-271, O.R. 13822-105
 D. O.R. 3291-134
 Hayward Lumber & Investm't Co. O.E. Gunter et al.

E. 13-56, O.R. 14398-76
 E. 7-272, O.R. 13814-153
 D. O.R. 6379-378
 L.L. Murphy et ux.

B.M. No. 107F
 Bolt & Washer in E. Curb Church St.
 105 ft. Lt. Sta. 215+60
 Elev. 116.209

CHURCH
 S. 32+49.20 W

D. O.R. 12212-15
 May H. Harris et al.
 E. 7-274, O.R. 13715-253
 E. 11-294, O.R. 14279-312

John Calvin Nelson et al.
 R. W. Nelson et ux et al.

Wm. L. Kennedy et al.
 E. 9-105, O.R. 13884-281

Sarah File et al.
 Emma Weddick Lerora J. Freeman et al.

Dec. O.R. 11133-341
 Thomas N. Ellis et al.
 E. 9-48, O.R. 13885-140

TRACT OF THE DOWNEY LAND ASSOCIATION
 MISCELLANEOUS RECORDS BOOK 2, PAGE 434


F.M. 11115

A3 OF A4

DIST.	COUNTY	ROUTE	SEC.	SHEET No.	TOTAL SHEETS
VII	L.A.	174	B		

Dist. Eng. Dist.

Engineer, Surveys and Plans.

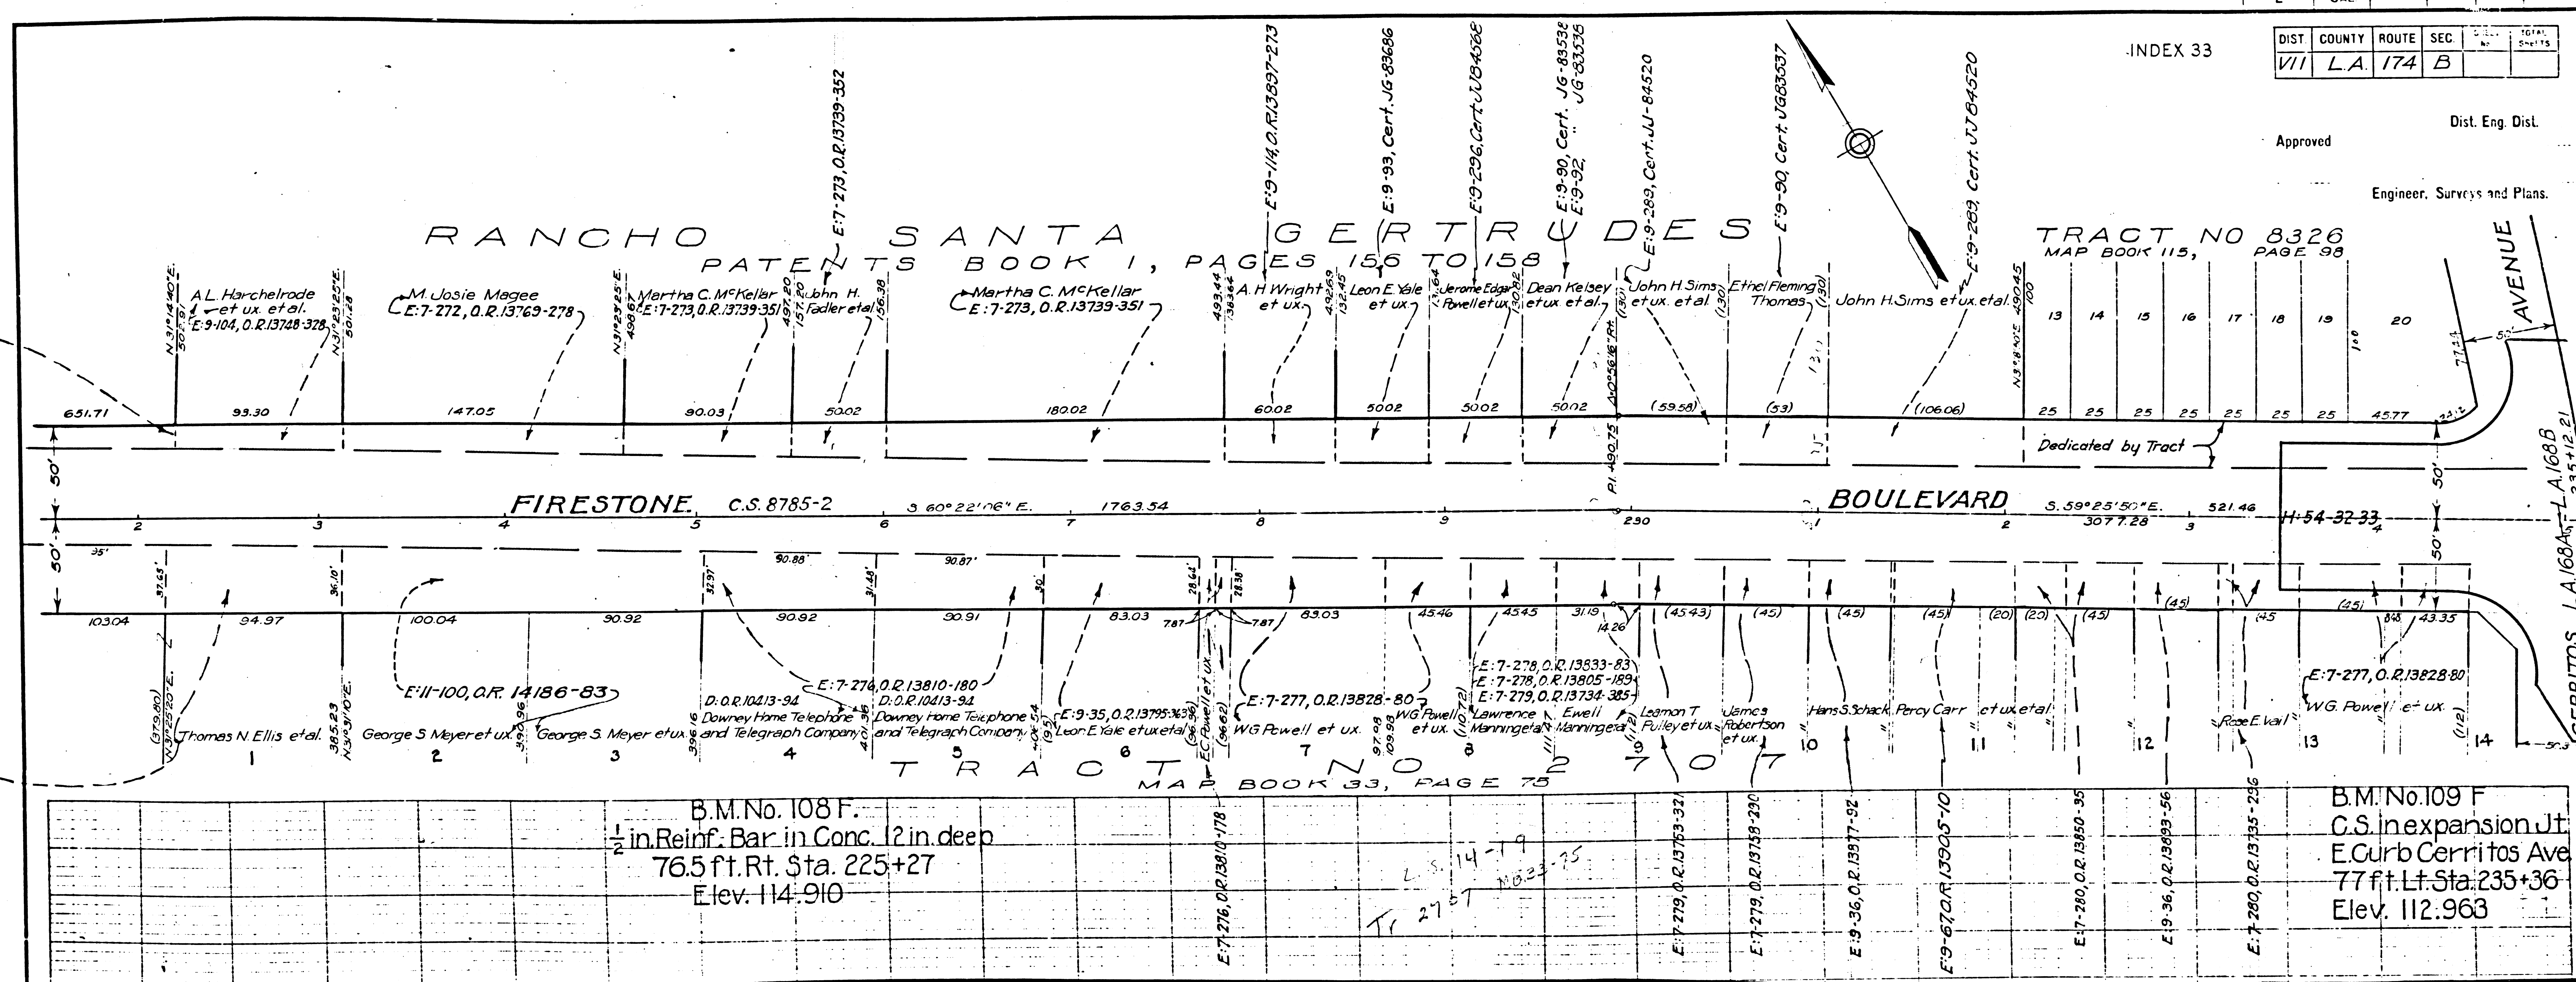

F.M.	1	1	1	1	5
------	---	---	---	---	---

A	4	OF	A	4
---	---	----	---	---