


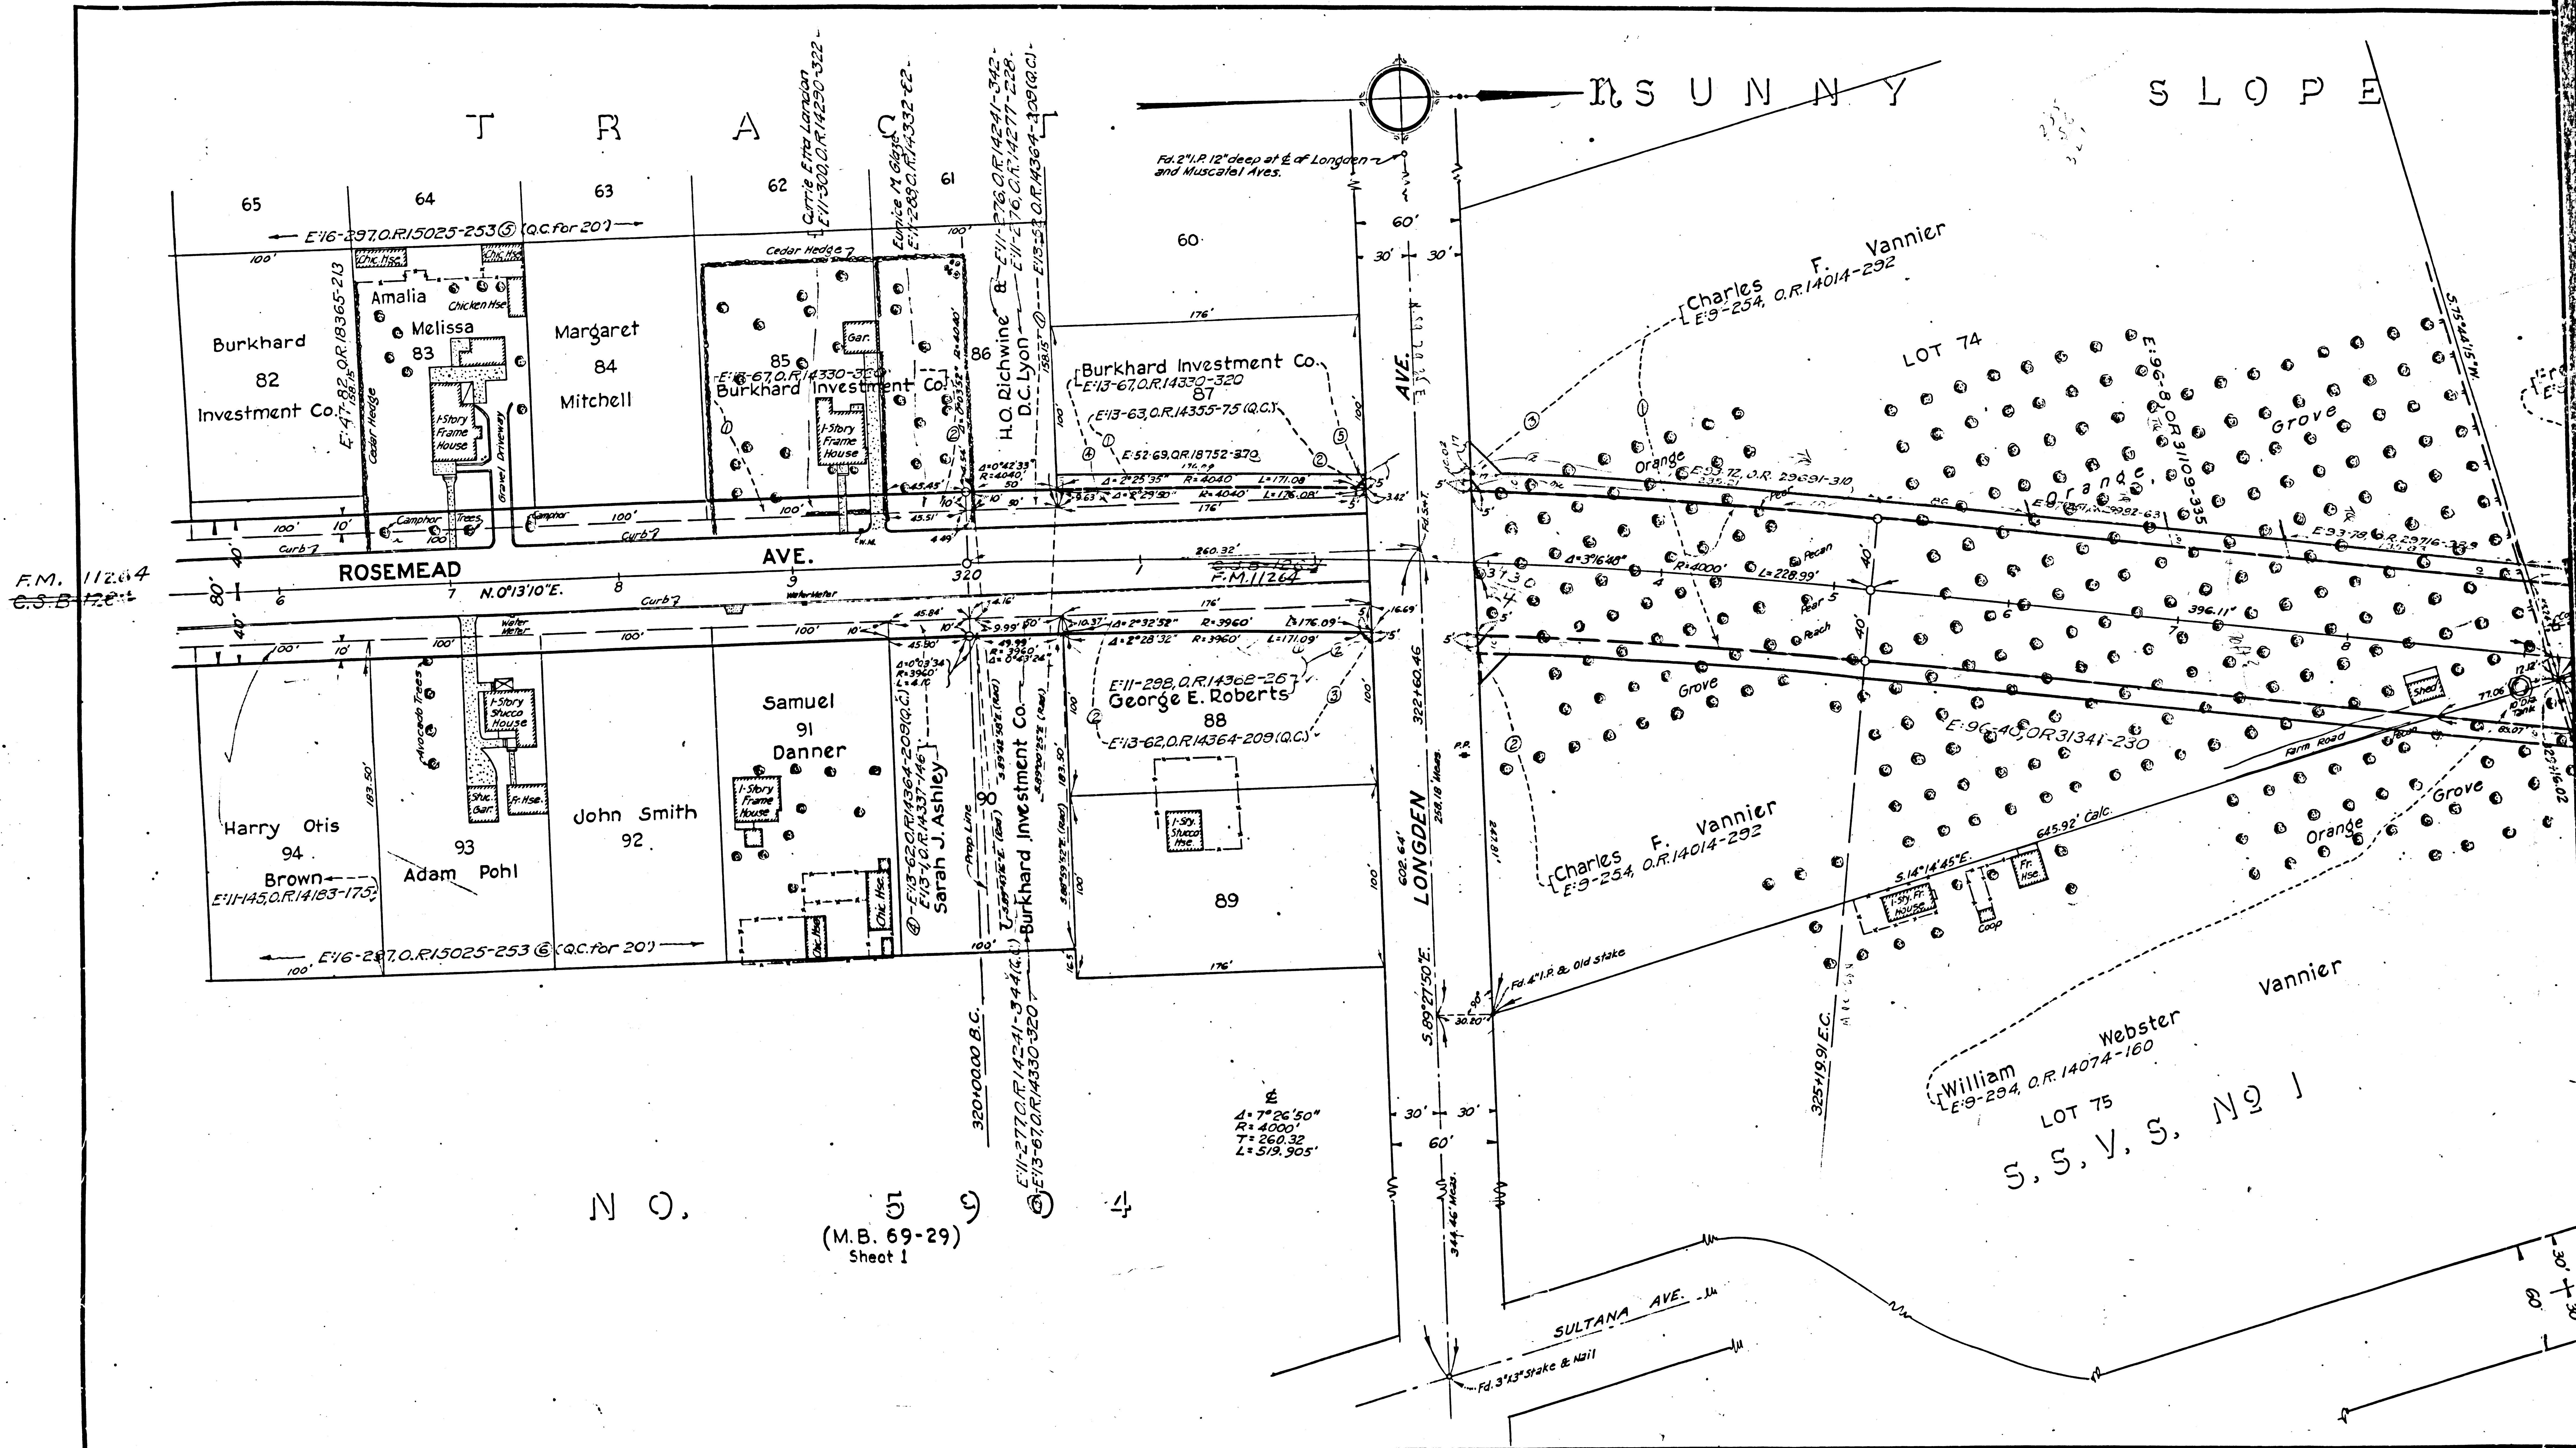


VINEYARD

SUBDIVISION
(M. B. 10-112)

NO. 1


Superior Court Case No. 40504
Suit for Condemnation
Filed Aug. 3, 1936
People of the State of Cal., Plff.
Vs
Burkhard Investment Co., et al.
Note: Suit covers parcels 10 and 11
Order authorizing Plff. to take
immediate possession, rendered
3, 1936.
Interlocutory judgment as to parcels
10 and 11, rendered Dec. 22, 1936.
Judg. Ek. 954-345.
Final judgment in favor of Plff.
as to parcels 10 and 11, rendered
March 19, 1937.
E:16-145, O.R. 14915-13

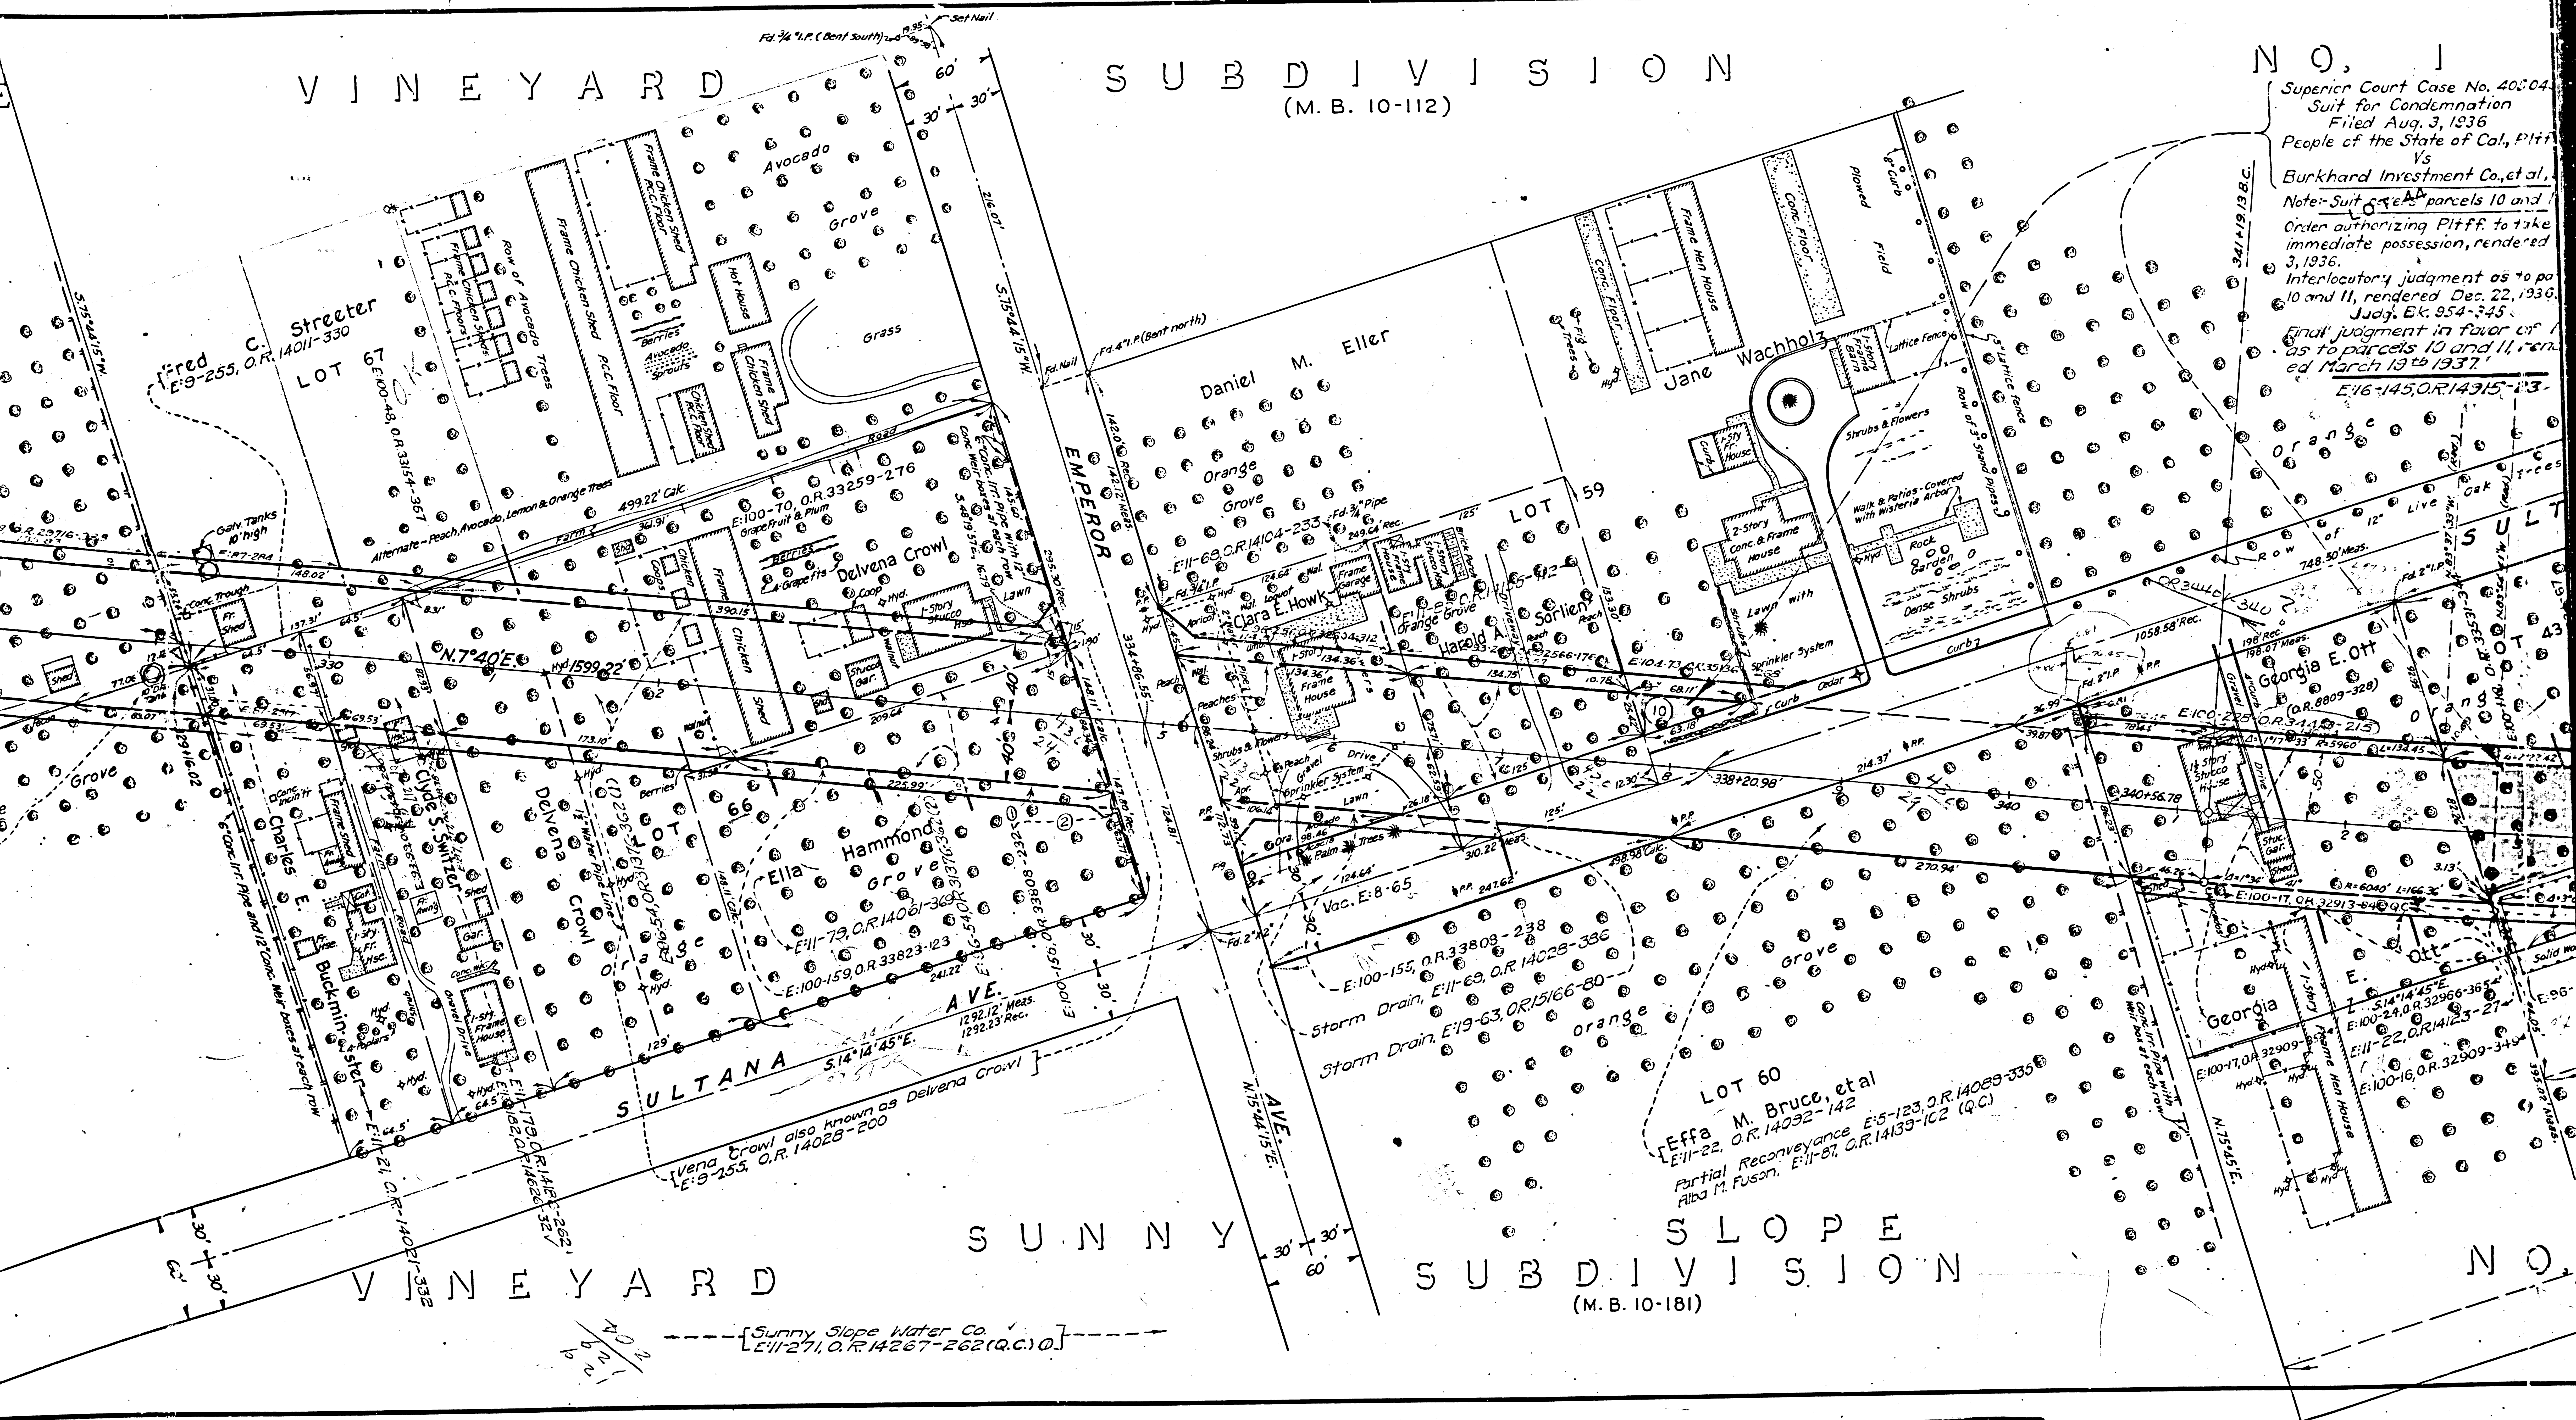

F.M. 111121

A2 OF A5

Court Case No. 405043
 for Condemnation
 Filed Aug. 3, 1936
 of the State of Cal., Pltff.
 Vs
 Ward Investment Co., et al., Def.
 Suit for parcels 10 and 11.
 Authorizing Pltff. to take
 immediate possession rendered Aug.
 1936.
 Judgment as to parcels
 10 and 11, rendered Dec. 22, 1936.
 Judgment in favor of Pltff.
 as to parcels 10 and 11, rendered
 March 19, 1937.
 E-16-145, O.R. 14315-23



 


F.M.	11121
A3	OF A5

DISTRICT	COUNTY	ROUTE	SEC.
VII	L.A.	168	C

Superior Court Case No. 450658
 Suit for Condemnation
 Filed Apr. 5, 1940
 People of the State of Cal., Pltffs.
 Vs
 W. I. Crawford, et al, Defendants
 Note: Suit covers parcels 1, 3, 10, 11
 and 12 as shown in violet on this
 map and on C.S. B-1283.
 Order of immediate possession
 rendered Apr. 5, 1940.
 Case dismissed January 26, 1942


Approved: _____ Jan. 1936
 DIST. ENGR., DIST. VII

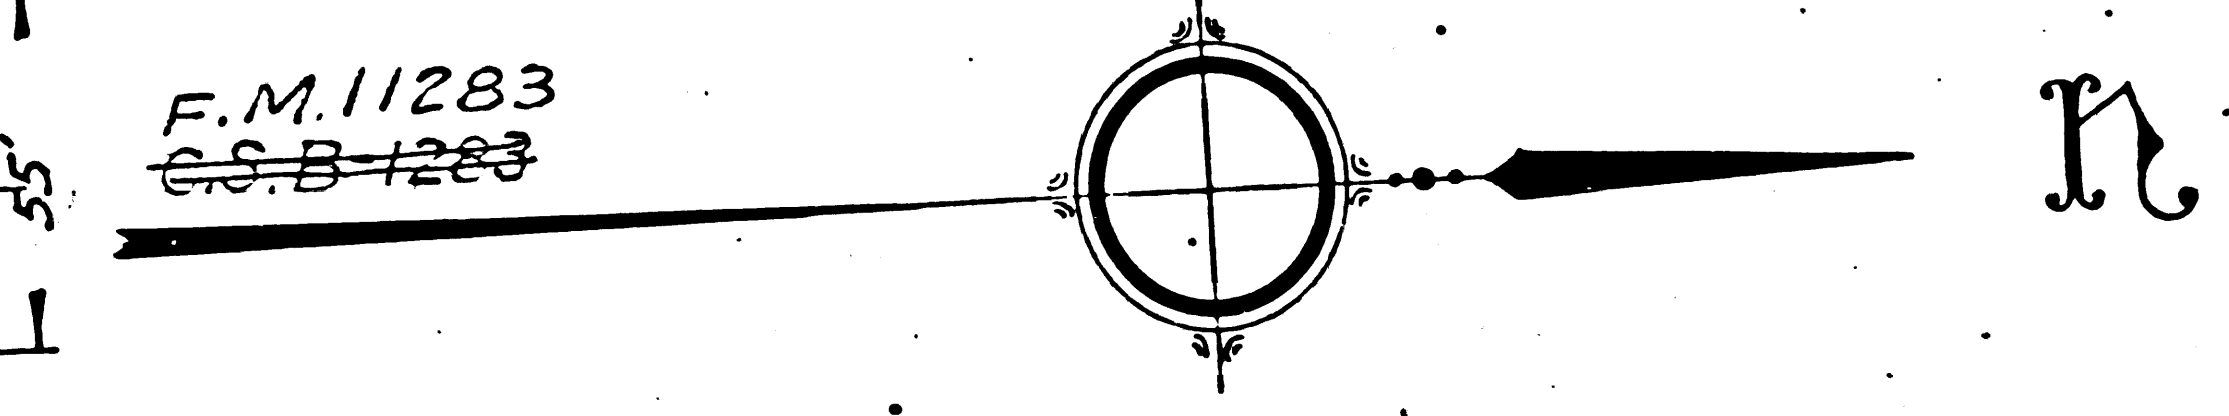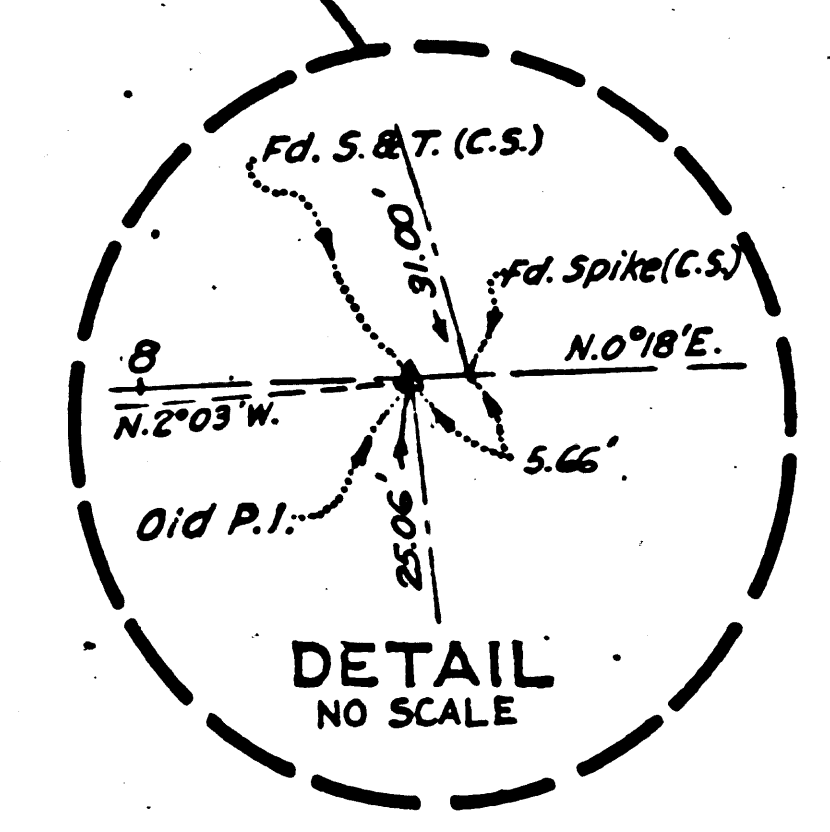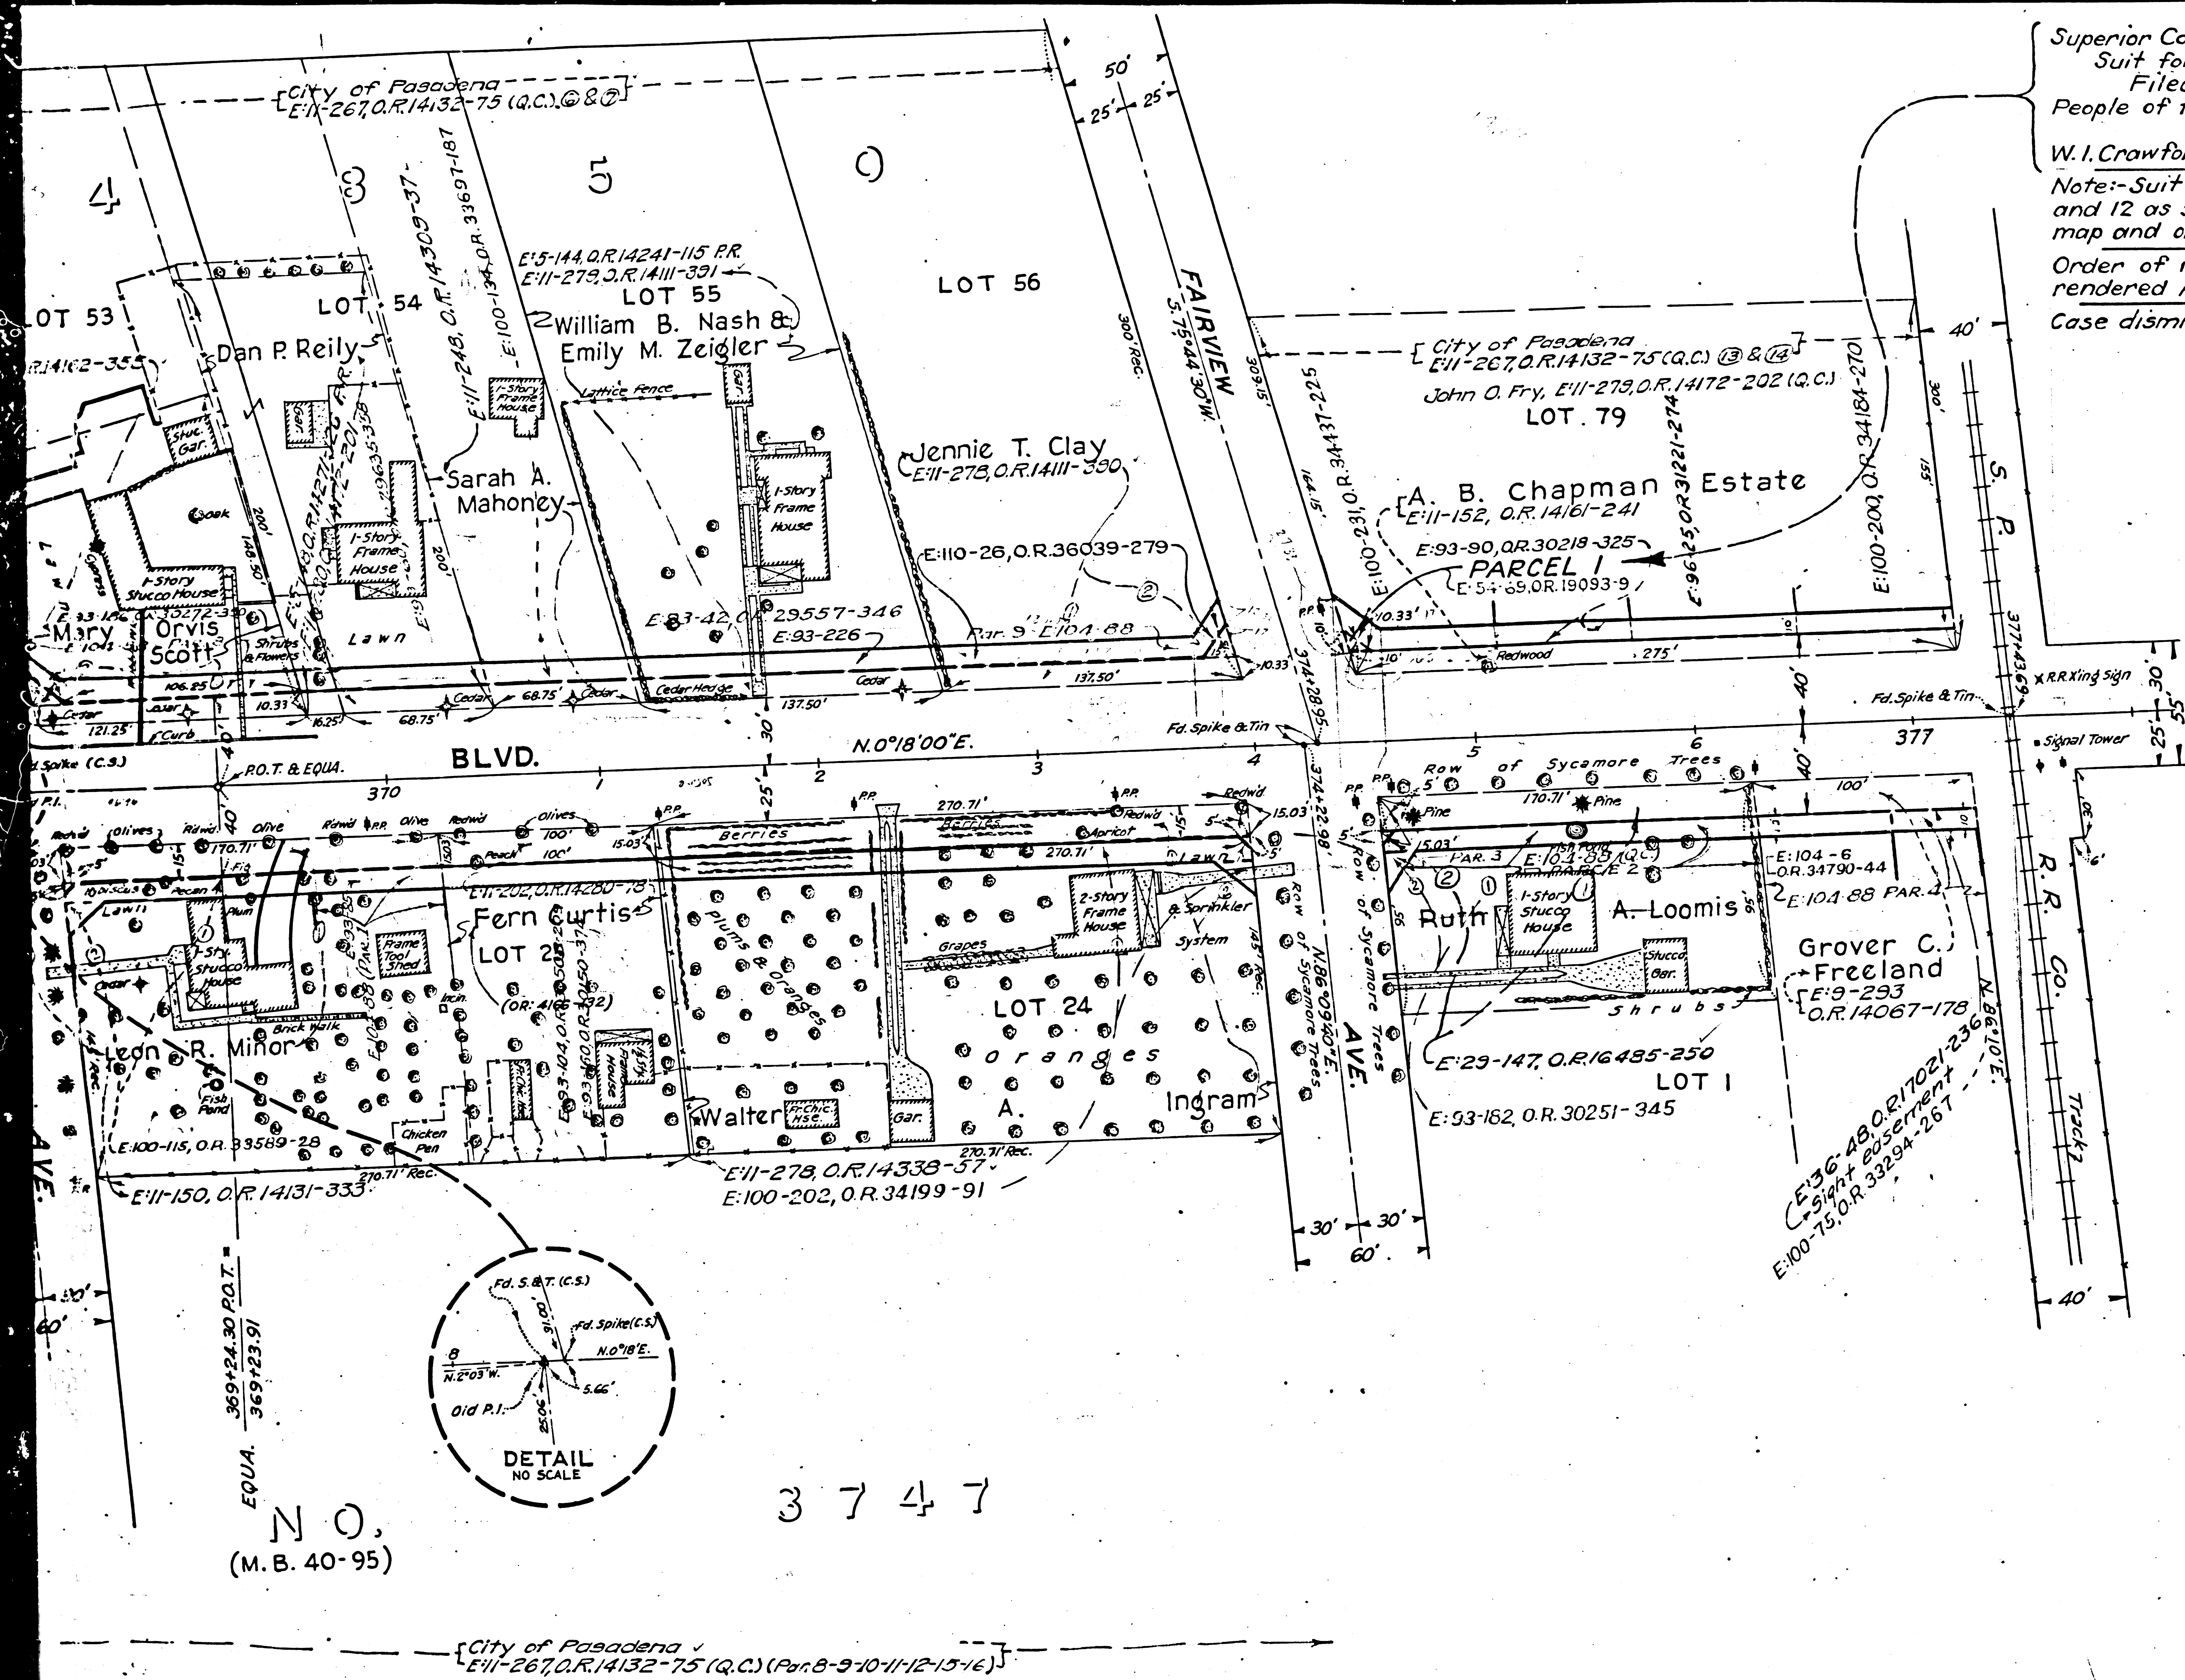

STATE OF CALIFORNIA
 DEPARTMENT OF PUBLIC WORKS
 DIVISION OF HIGHWAYS

RIGHT · OF · WAY · MAP

OF
ROAD VII-L.A.-168-C
 LONGDEN AVE. TO FAIRVIEW AVE.

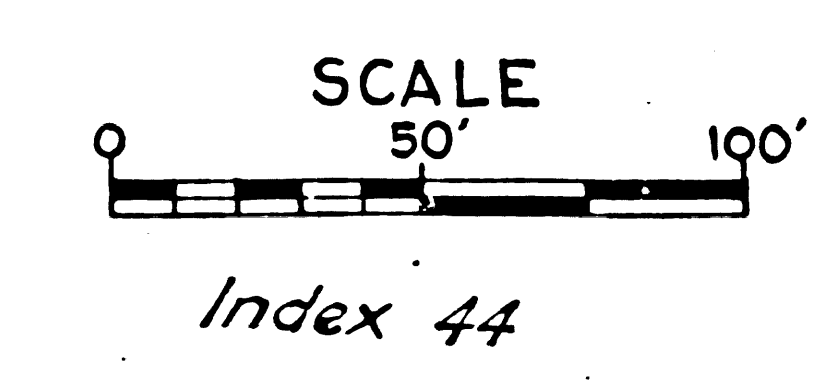

F.M.	1	1	1	2	1
A	5	OF	A	5	

Negative of this map filed in Blue Print
 Dept. as Negative No. 249.