


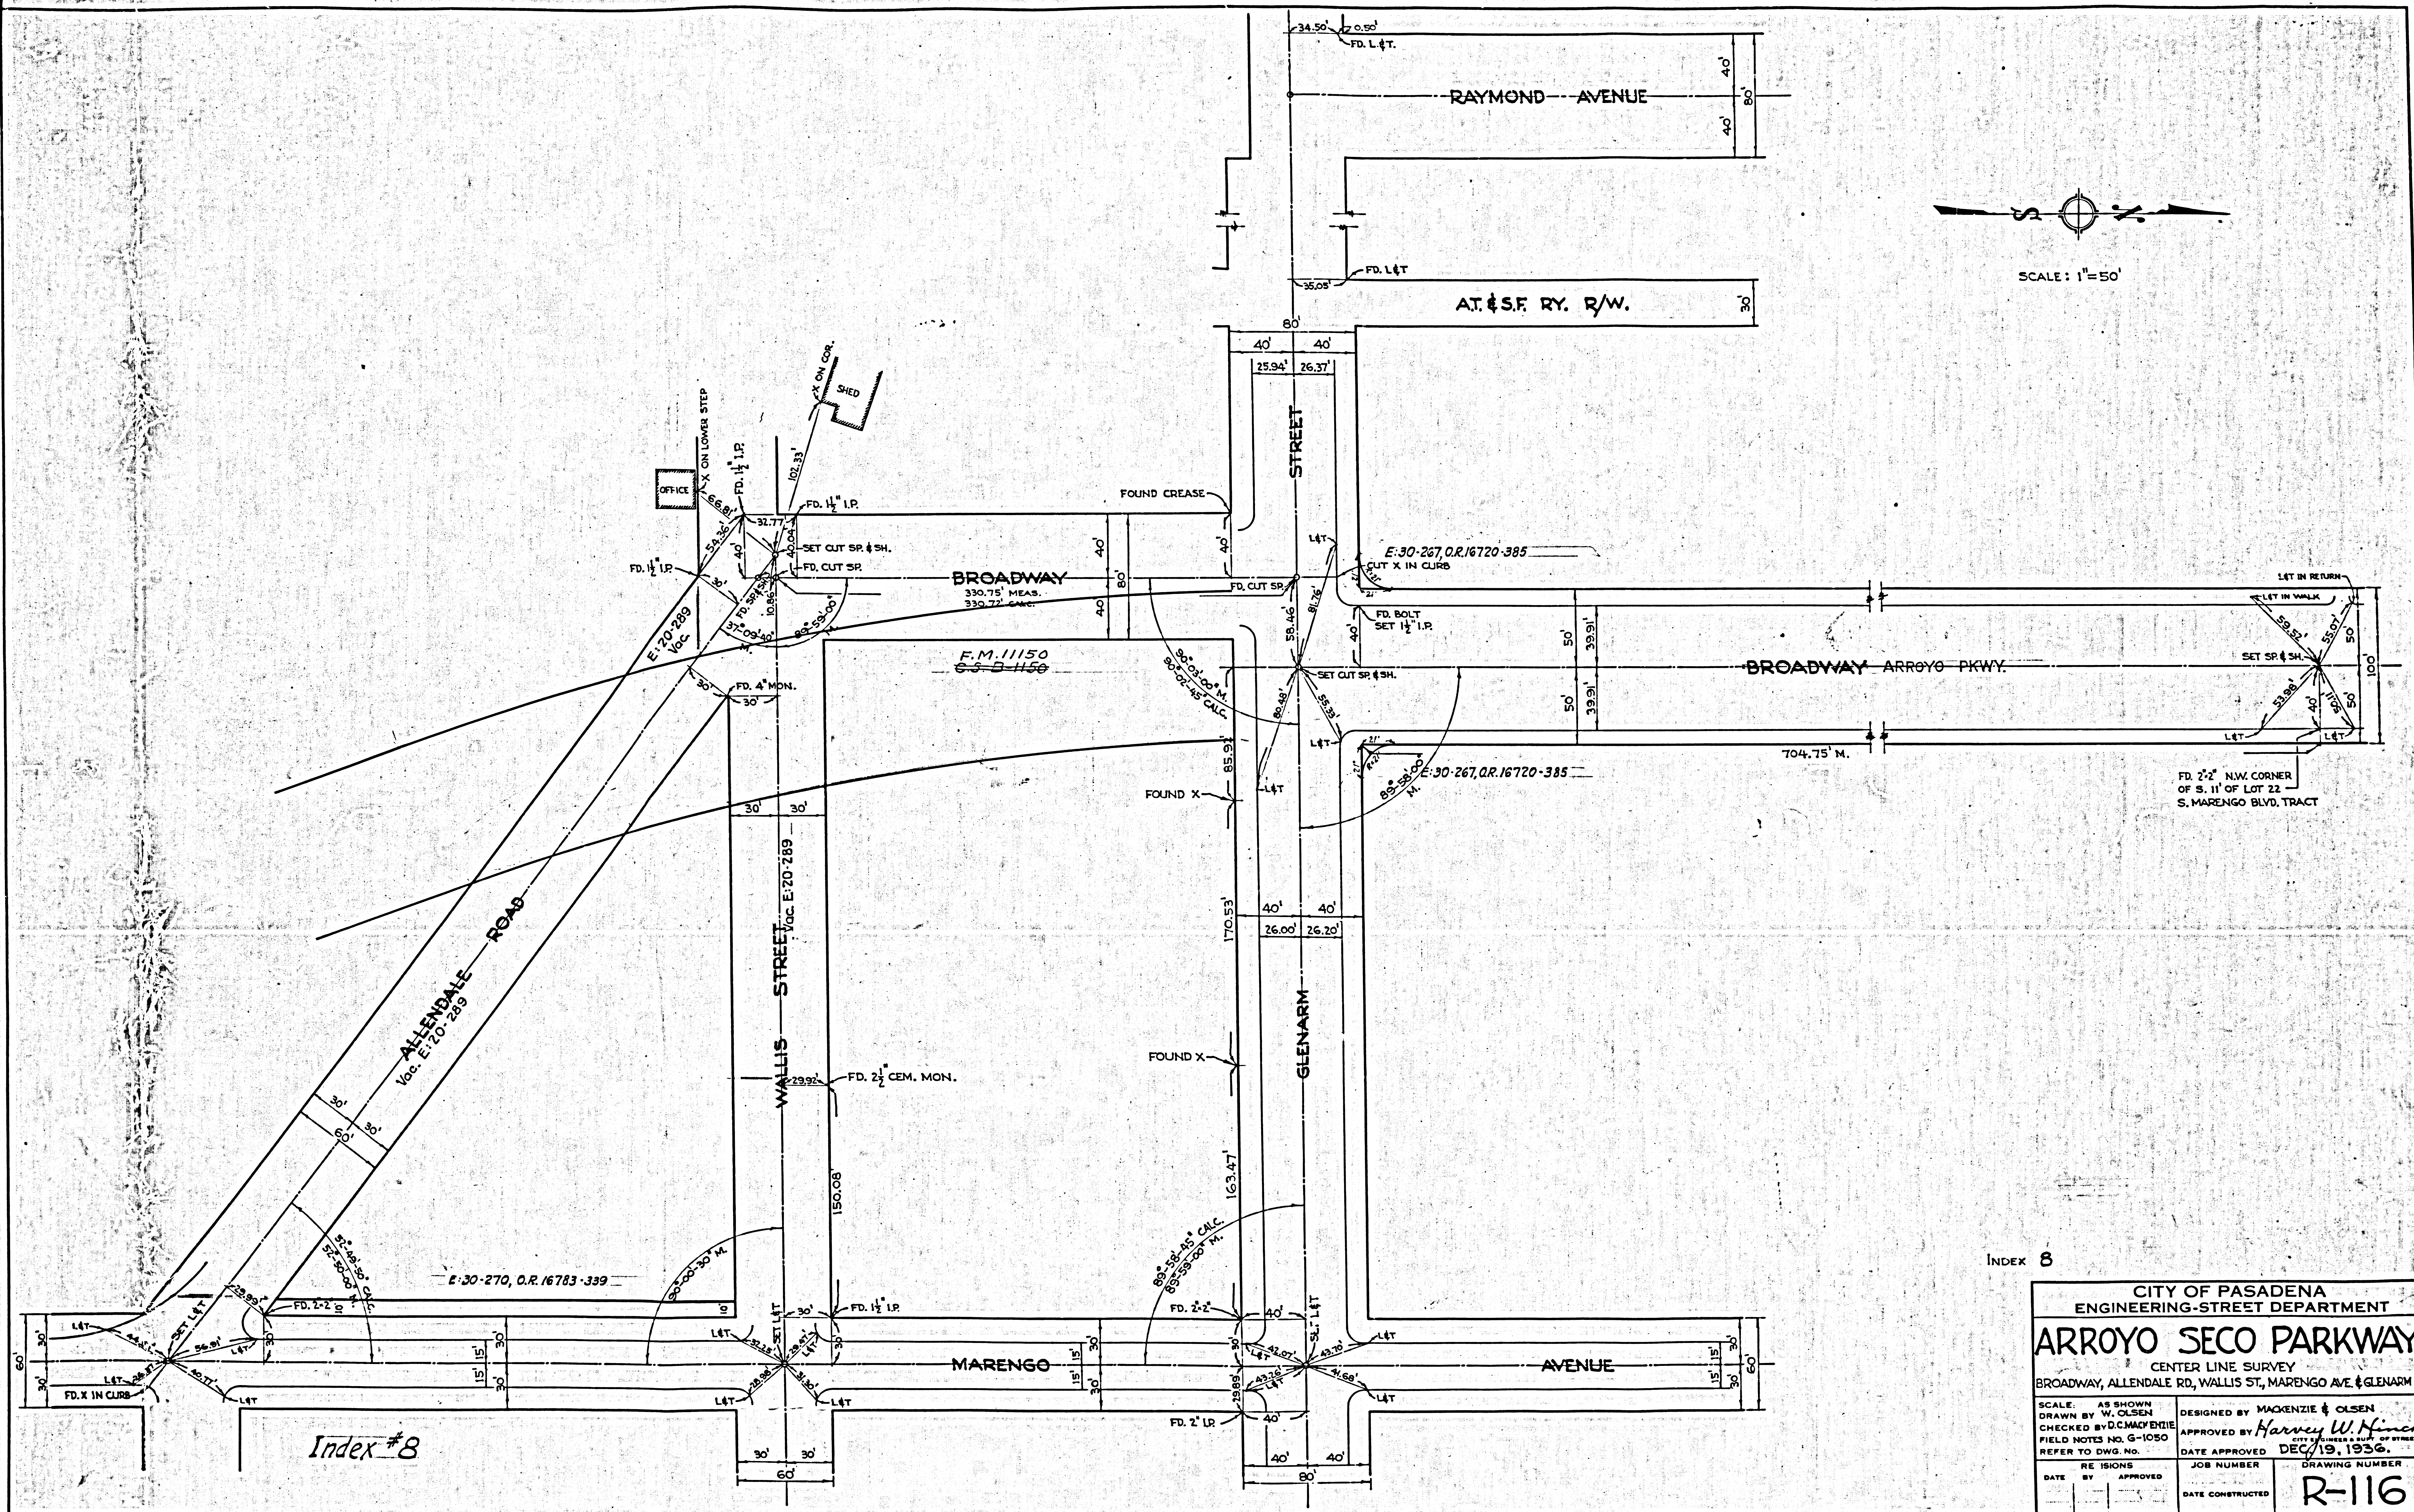

INDEX 8

CITY OF PASADENA ENGINEERING-STREET DEPARTMENT			
ARROYO SECO PARKWAY			
CENTER LINE SURVEY			
BROADWAY, ALLENDALE RD., WALLIS ST., MARENGO AVE. & GLENARM ST.			
SCALE: AS SHOWN	DESIGNED BY	MACKENZIE & OLSEN	
DRAWN BY W. OLSEN	CHECKED BY D. C. MACKENZIE	APPROVED BY <i>Harvey W. Kinch</i>	
FIELD NOTES NO. G-1050	DATE APPROVED	DEC 19, 1936.	
REFER TO DWG. NO.	DATE APPROVED	JOB NUMBER	DRAWING NUMBER
			R-116

Negative of this map filed in Blue Print Dept.
as Negative No. 279.

F.M. 111252