

Found 6"x9" Stone 10' above ground,
1.4' North of line. Not of Record.

E-3-153.0.R13312-185

E-2-153.0.R13077-317

E-3-114.0.R13259-233


E-2-232.0.R13167-94

E-2-253.0.R13104-361

F.M. 11280
THIS MAP SUPERSEDED BY C-5-B-1280
NOTE:-PLOTING ON THIS MAP IS NOT ACCURATE.


F.M. 11266

A1 OF A4

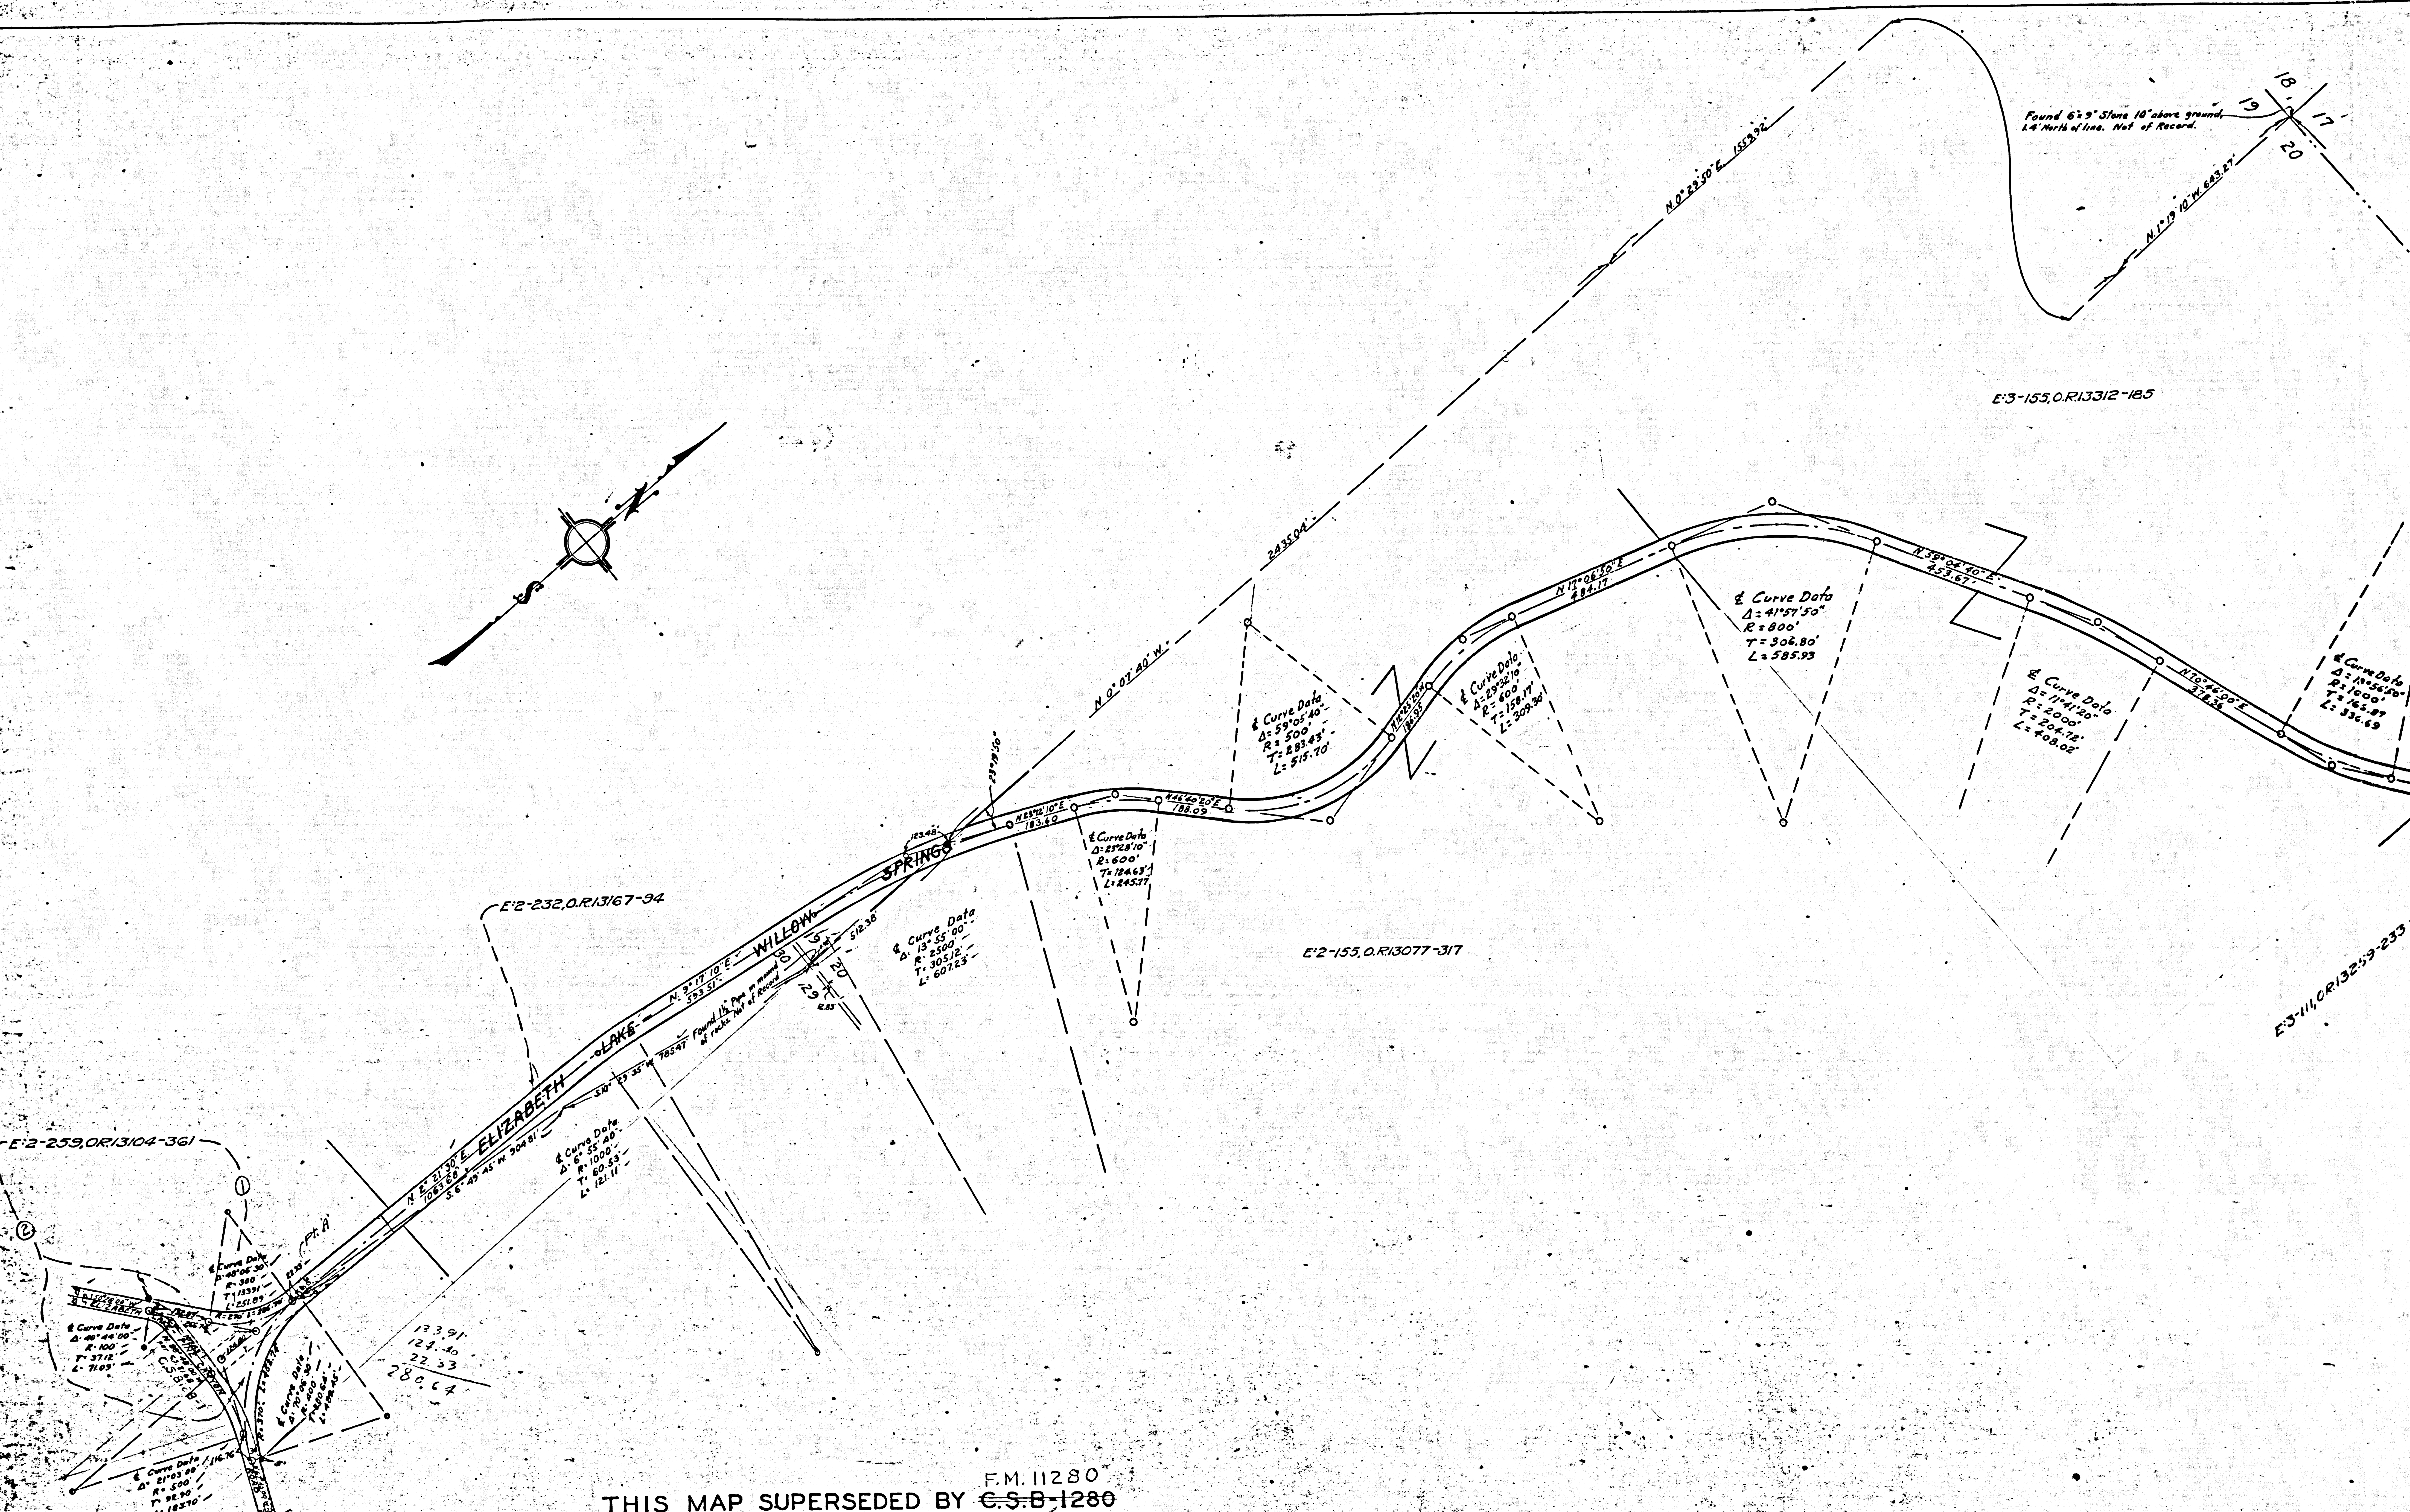




A 2 OF A 4

 

THIS MAP SUPERSEDED BY F.M. 11280
C.S.B-1280

THIS MAP SUPERSEDED BY F.M. 11280
C.S.B-1280
NOTE:-PLOTING ON THIS MAP IS NOT ACCURATE.

F.M.	11266
A3	OF A4

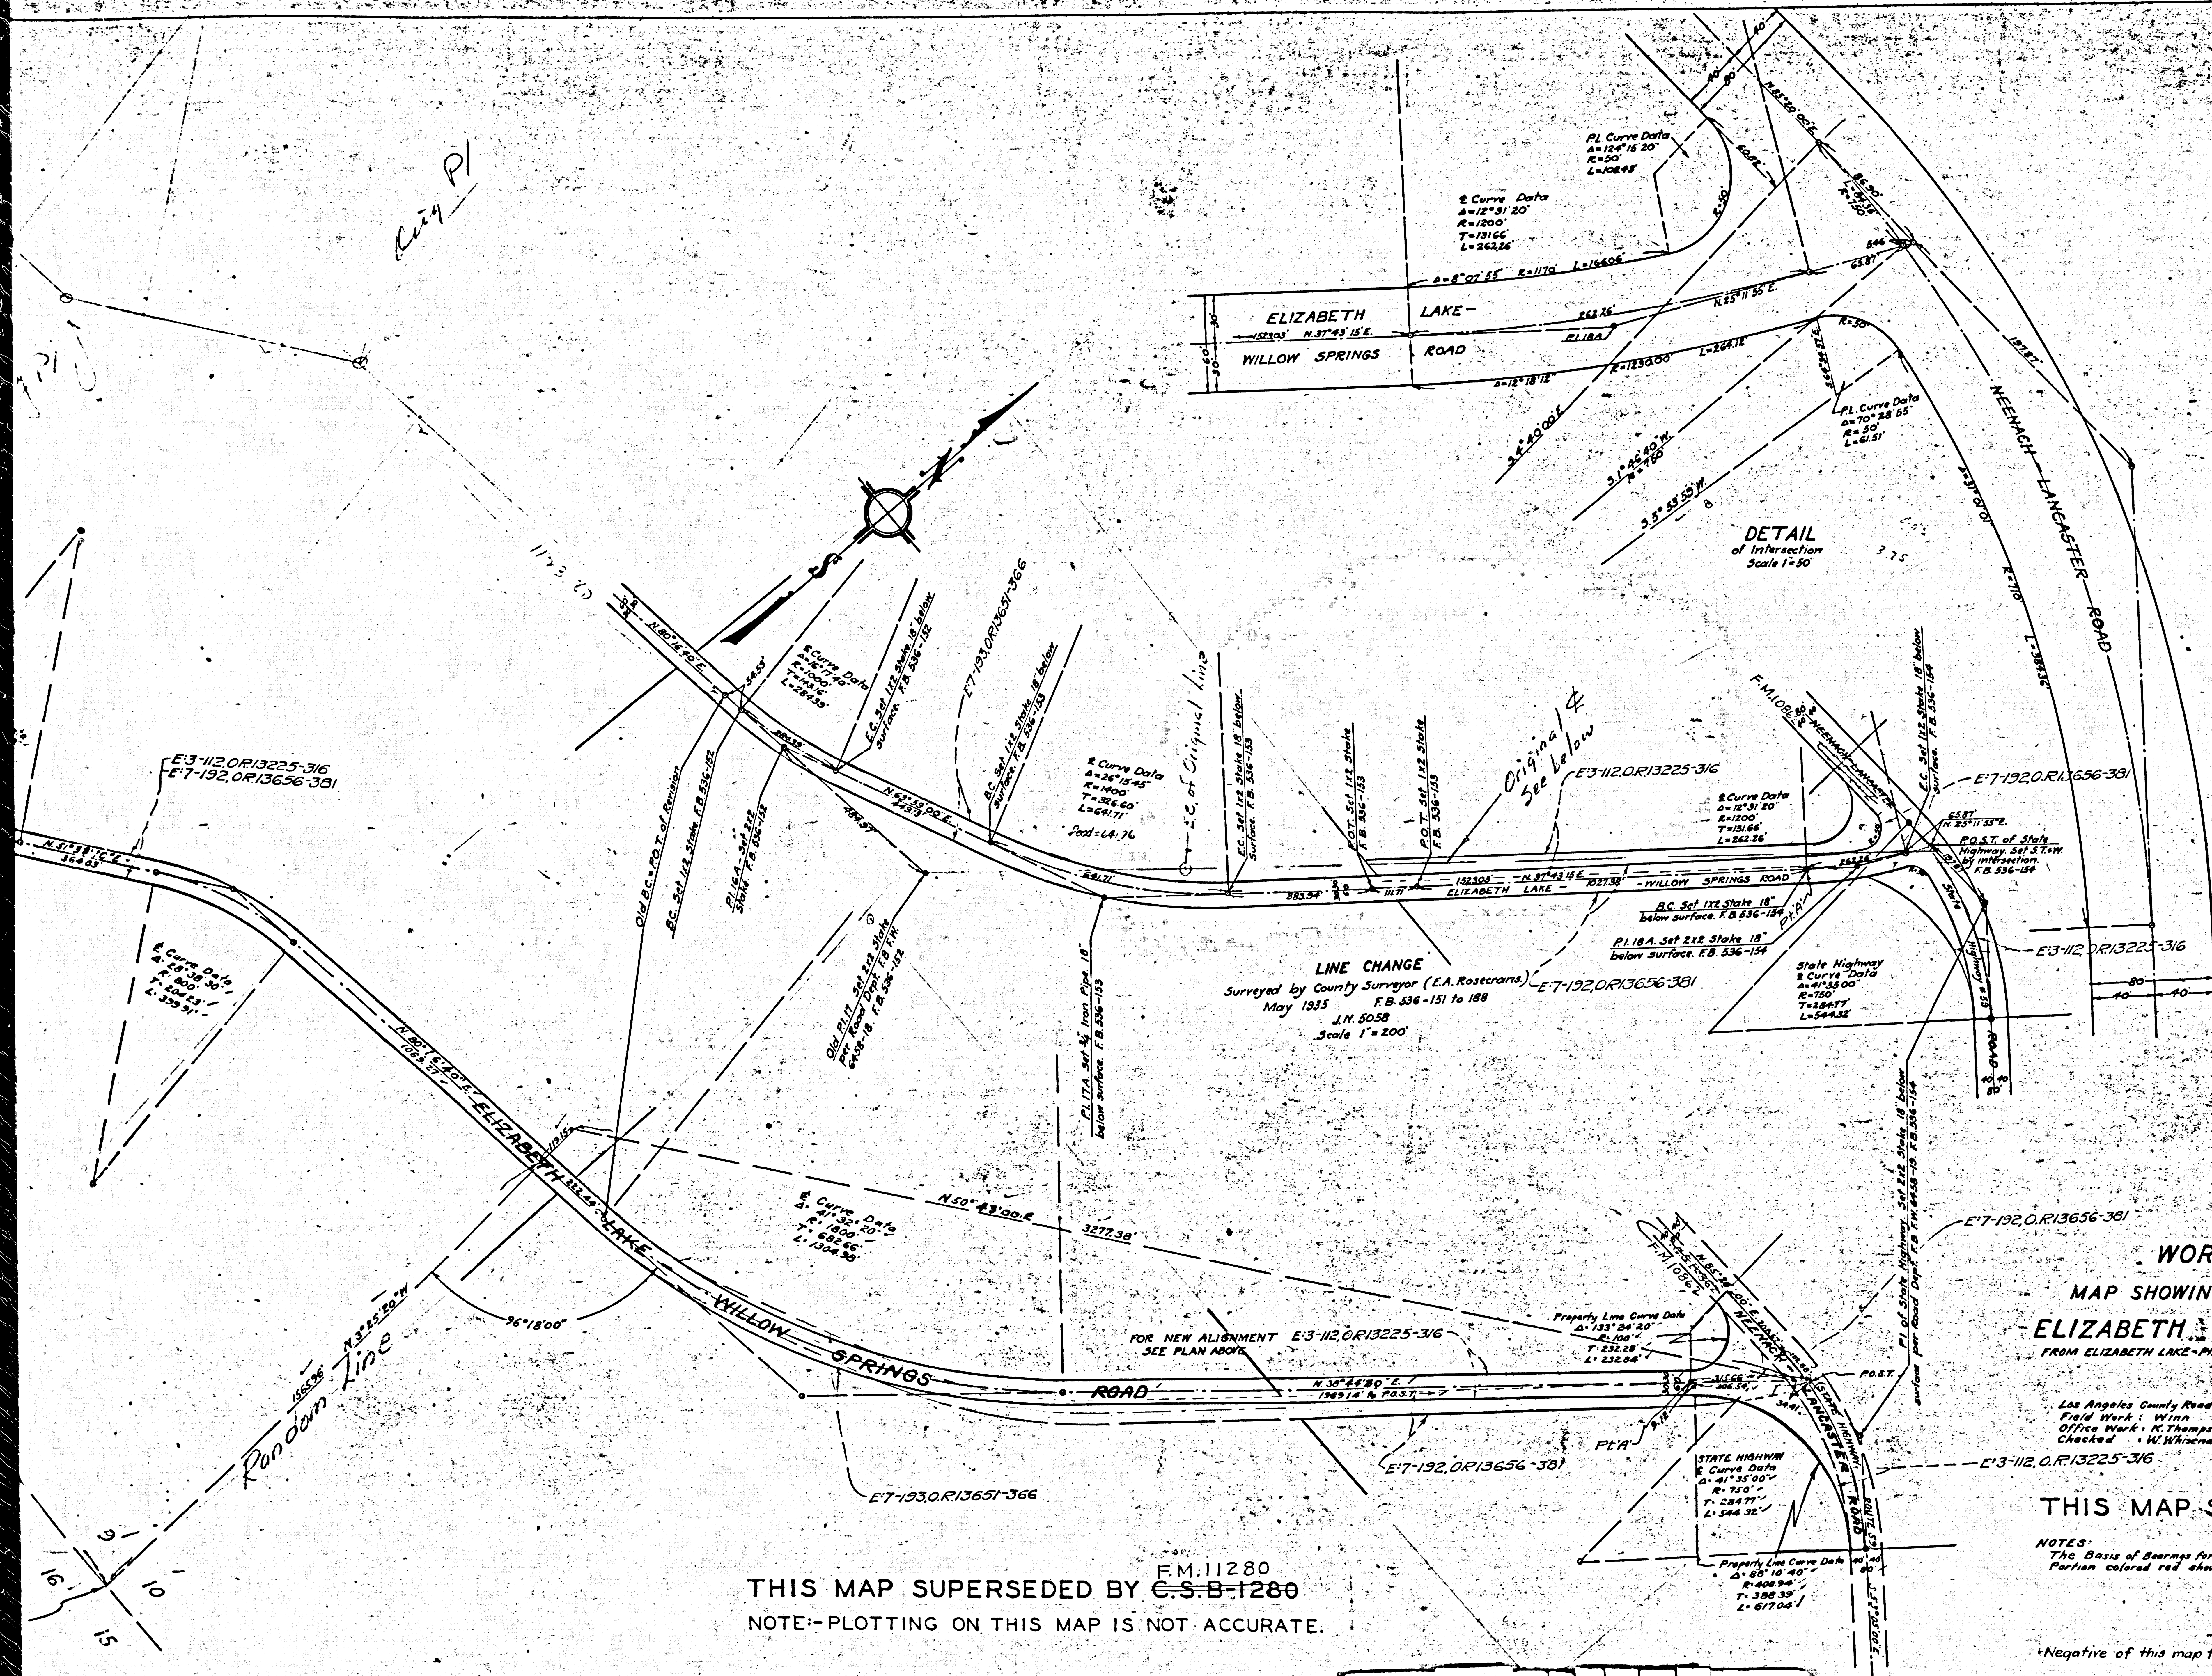

F.M. 11266
 A4 OF A4