


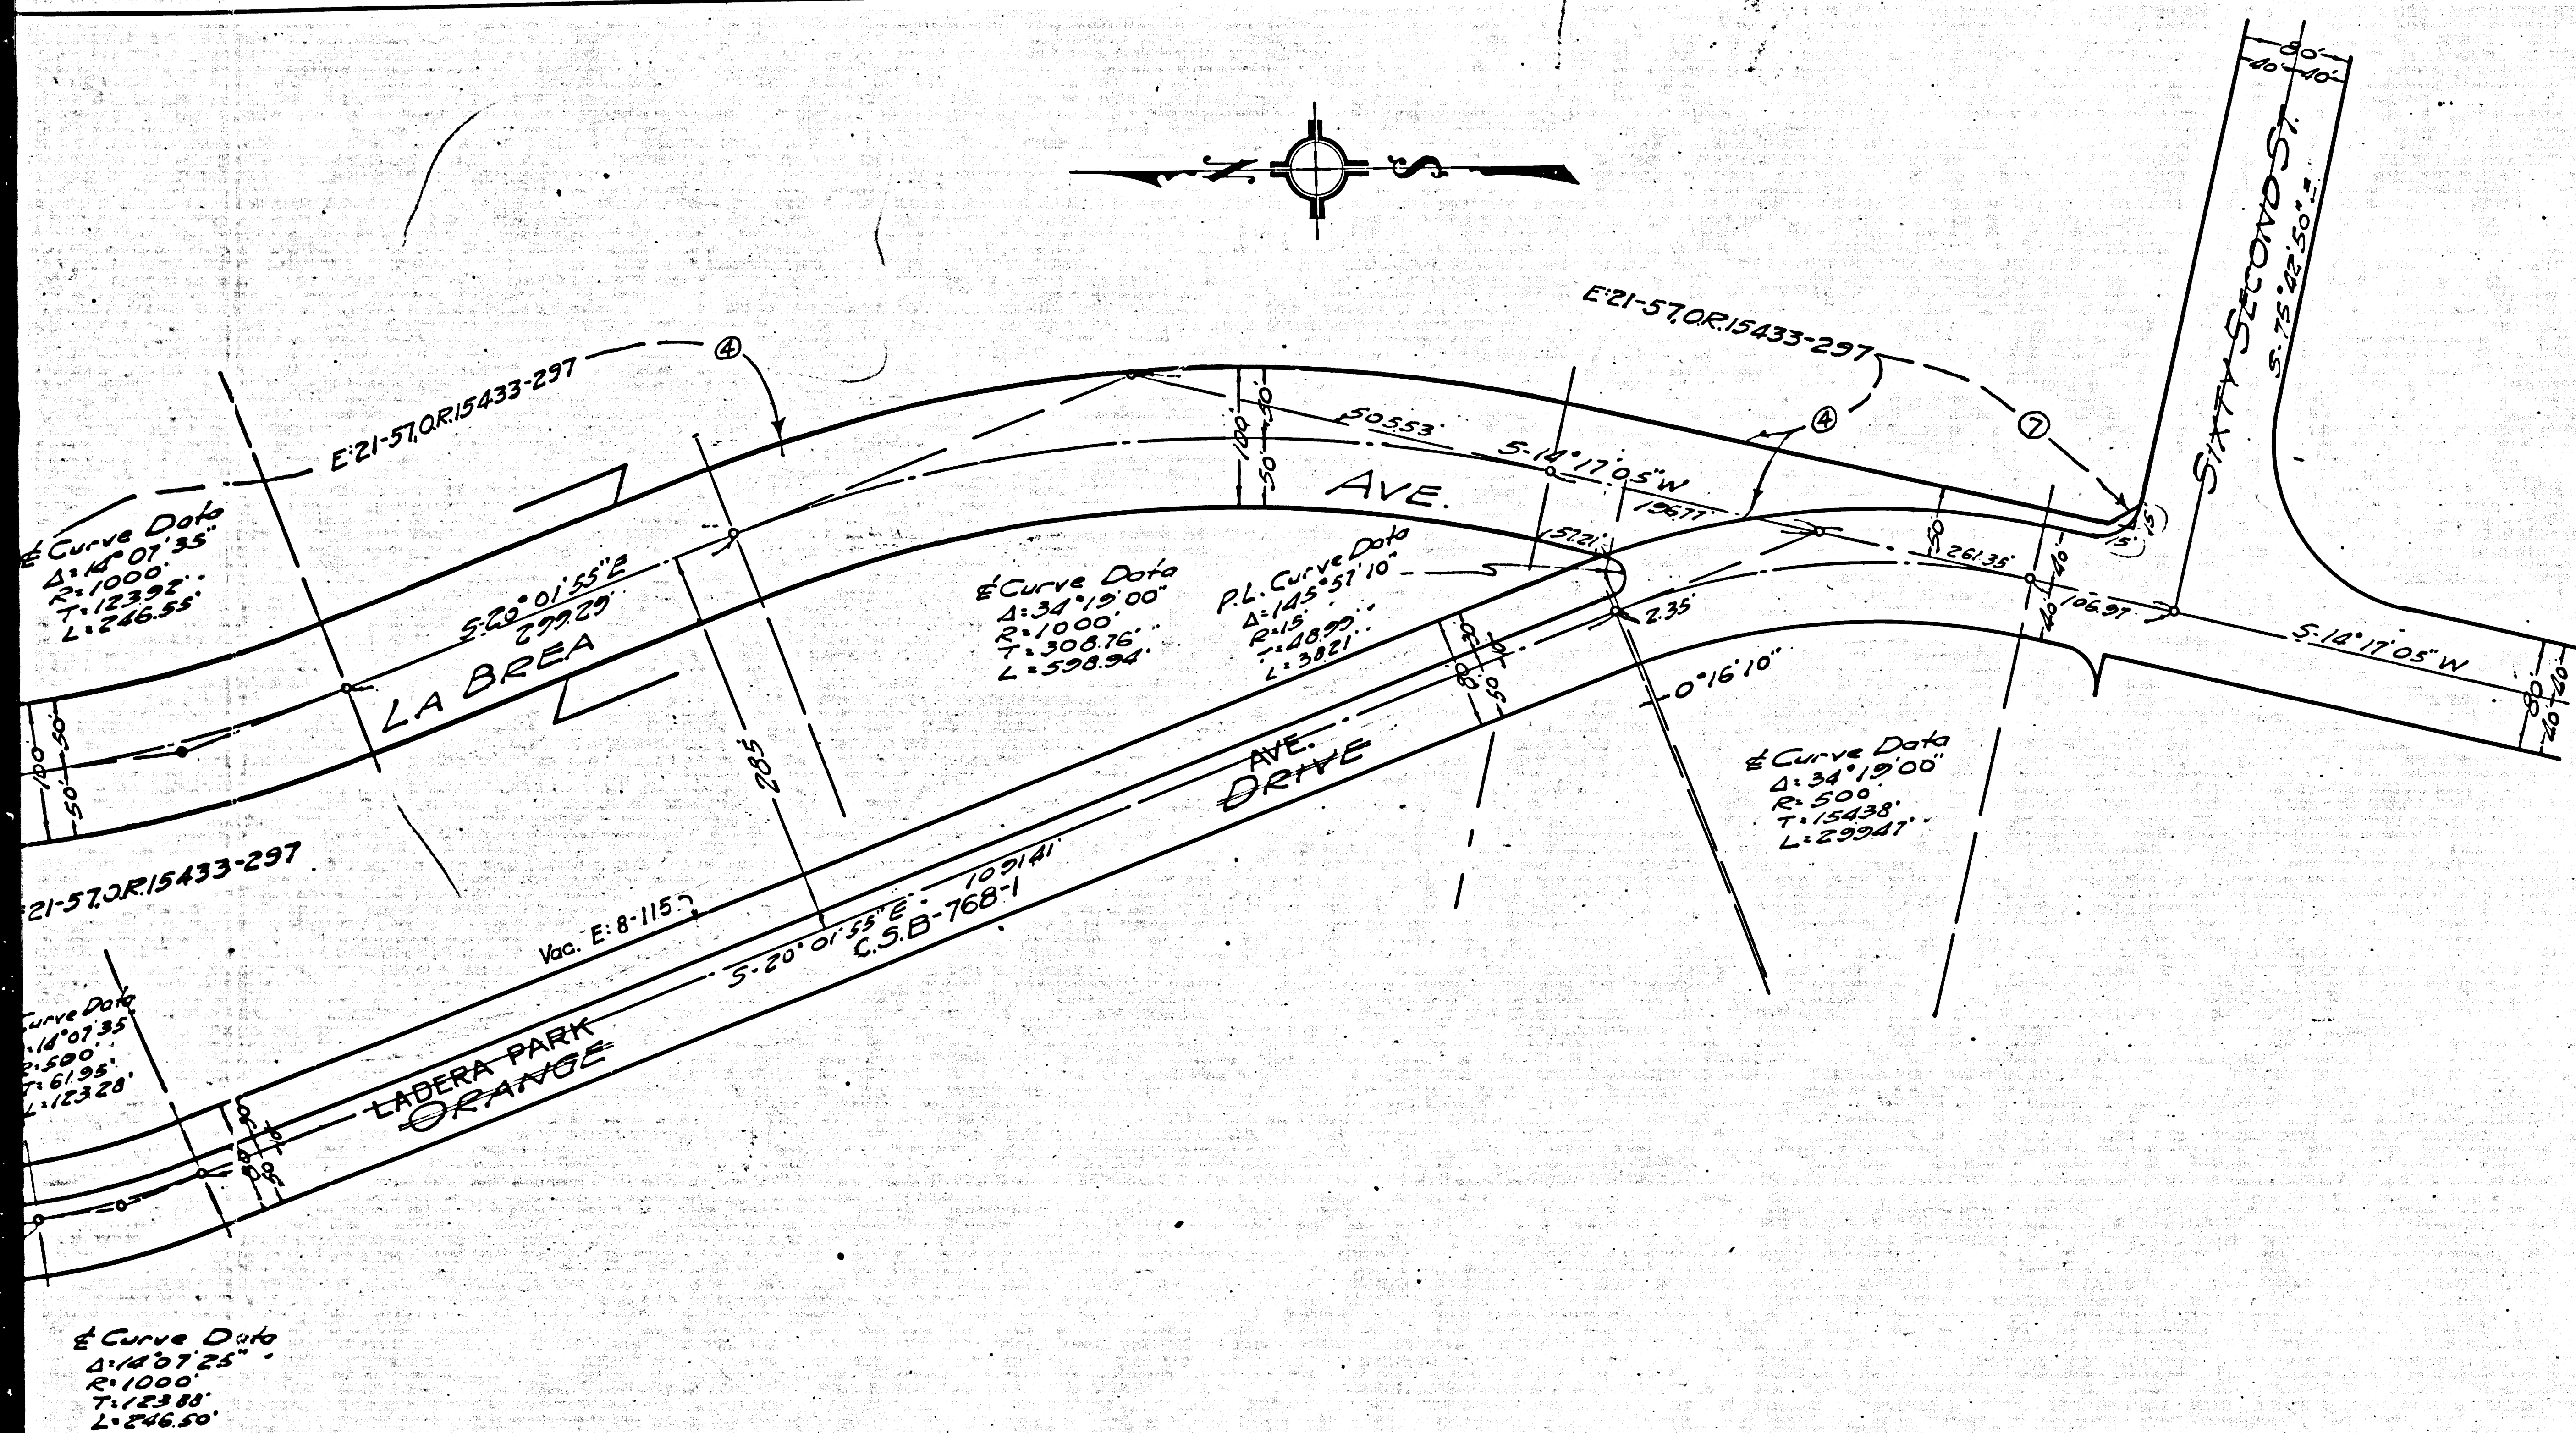

INDEX 24

DEED MAP Showing right of way to be acquired for LA BREA AVENUE AND OVERHILL DRIVE

Los Angeles Co. Road Dept.
Office Work - McKinney
Checked by - Hittner
Brocewell

Scale: 1"=100'
Oct. 1937.

Note:
Portion colored red shows right of way to be acquired.
Portion colored yellow shows right of way to be vacated.
C.S. Map No. B. 752 taken as a basis for bearings.

Negative of this map filed in Blue Print Dept. as Negative No. 328.

F.M.	11	274
A3	OF	A3