



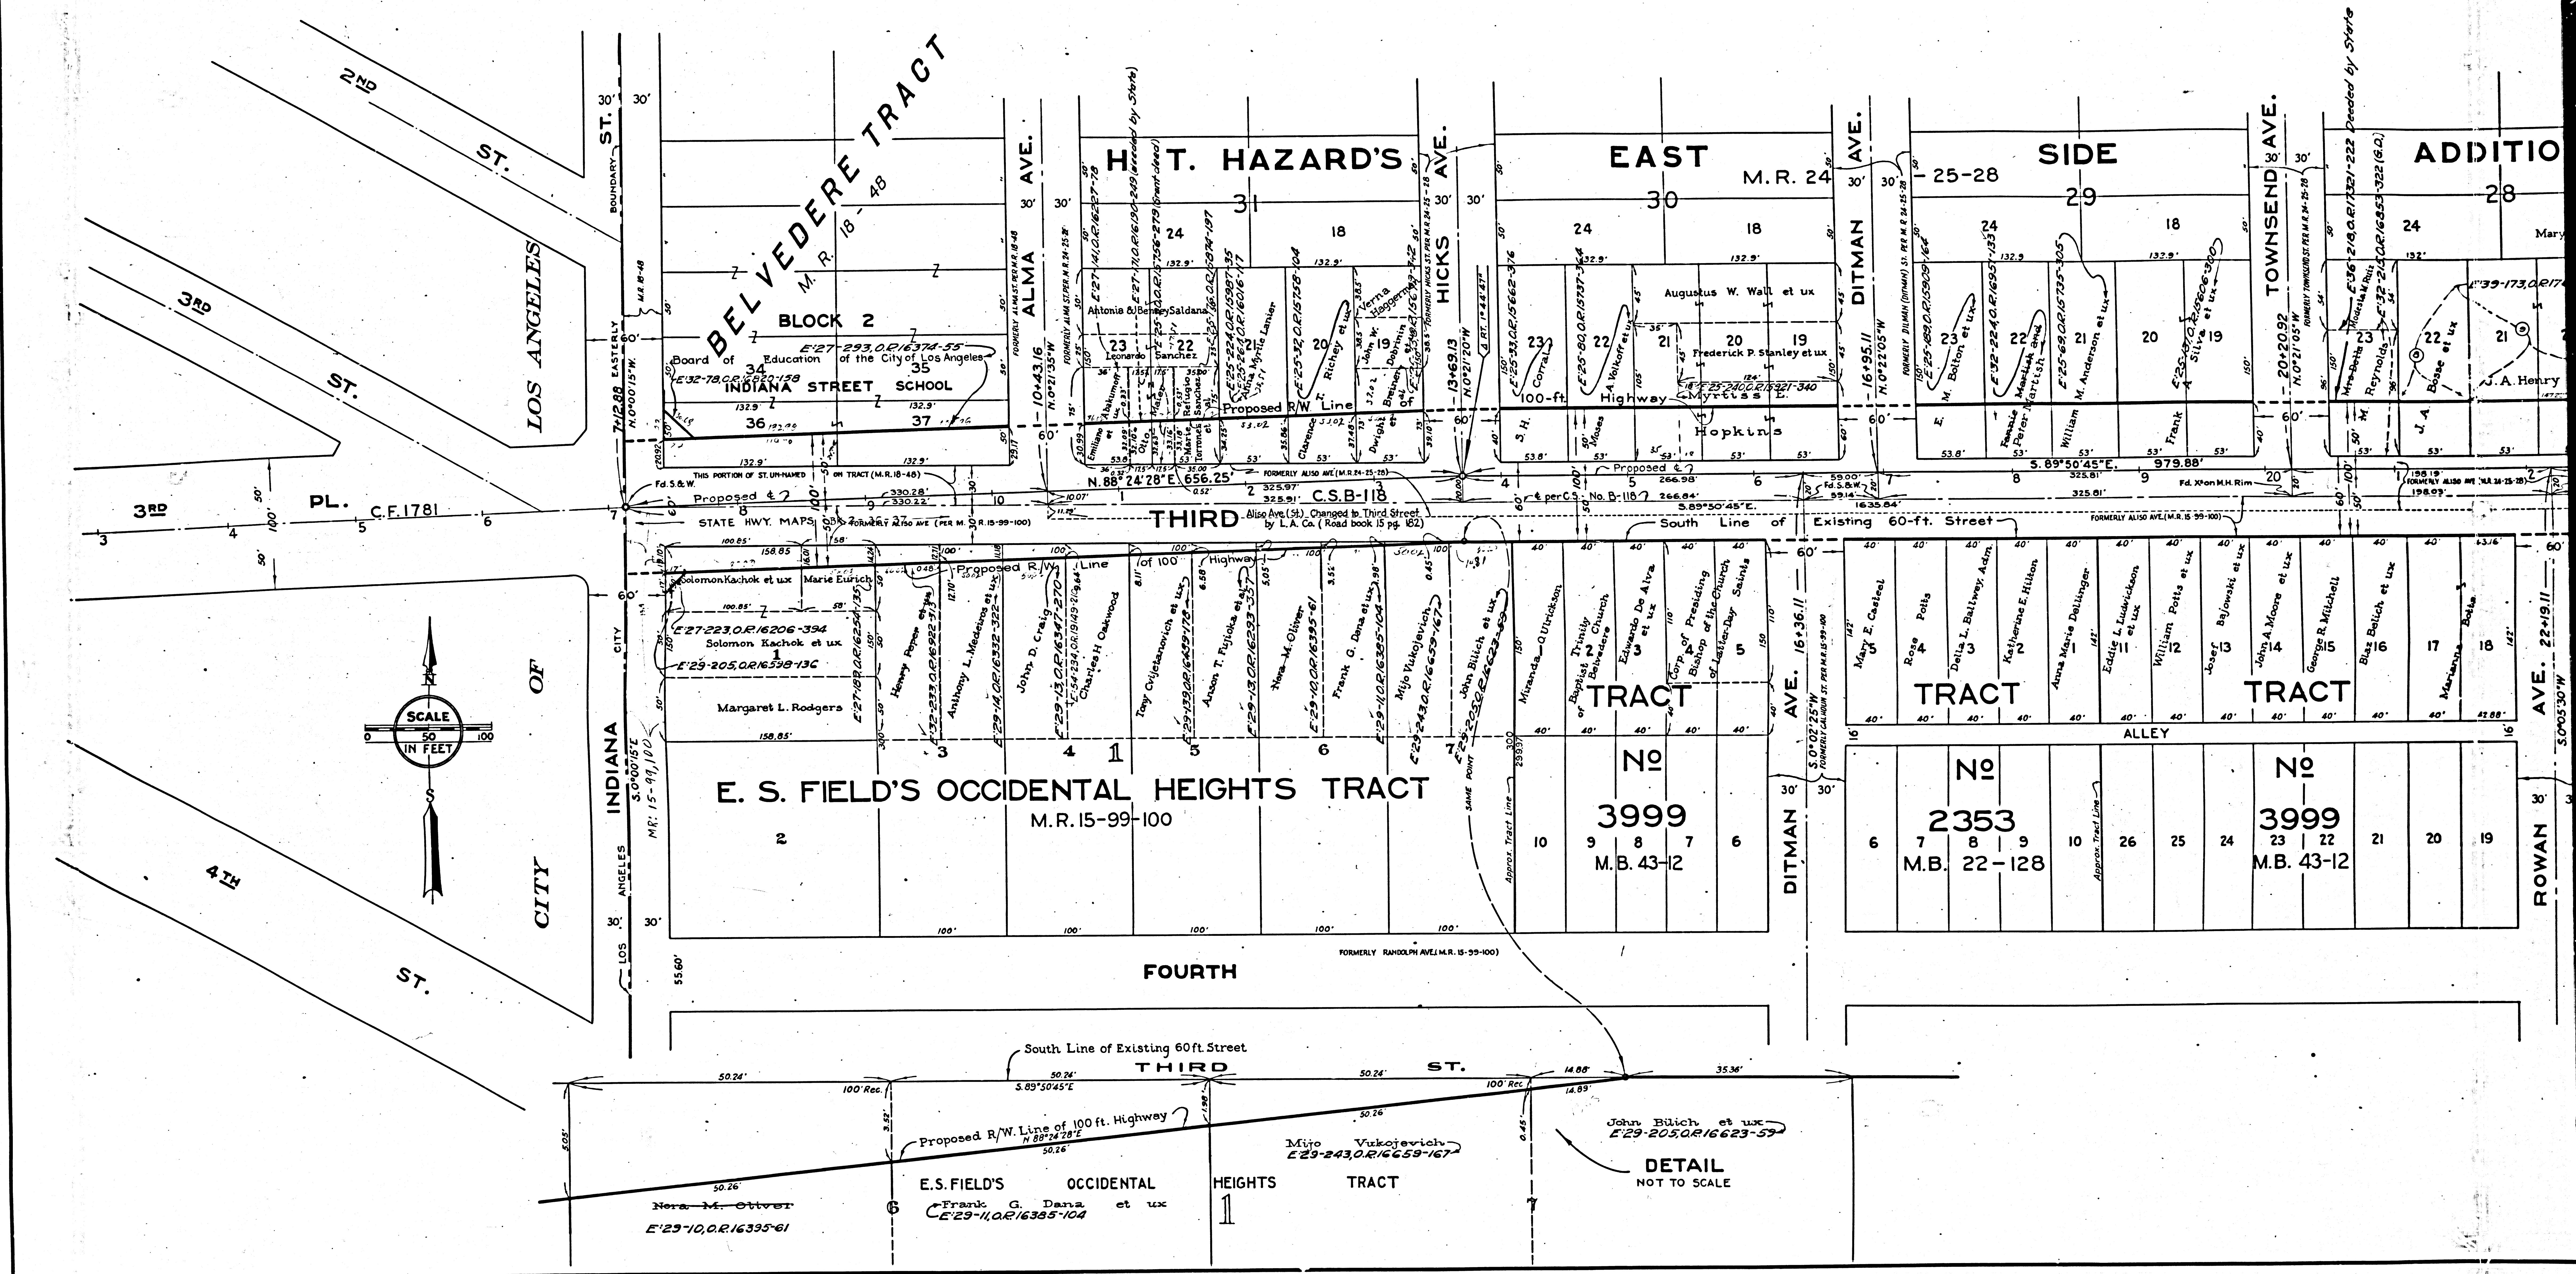




Superior Court Case No. 443427
Suit for Condemnation
Filed Aug. 1, 1933
People of the State of Cal., Pltff.
Vs
Amelia Isabel Frey, et al, Def.
Order authorizing Plaintiff to
take immediate possession, ren-
dered Aug. 1, 1933.
Final judgment in favor of Pltff.
as per map recorded June 18, 1940.
E 139-152, 0, 17634-158

Superior Court Case No. 434587
Suit for Condemnation
Filed Dec. 10, 1938
People of the State of Cal., Pltff.
Vs
Lucienne Martel, et al, Defendants.
Order authorizing Plaintiff to
take immediate possession, ren-
dered June 27, 1939.
Case dismissed Apr. 2, 1940.
E 32-92, 0, 16553-92

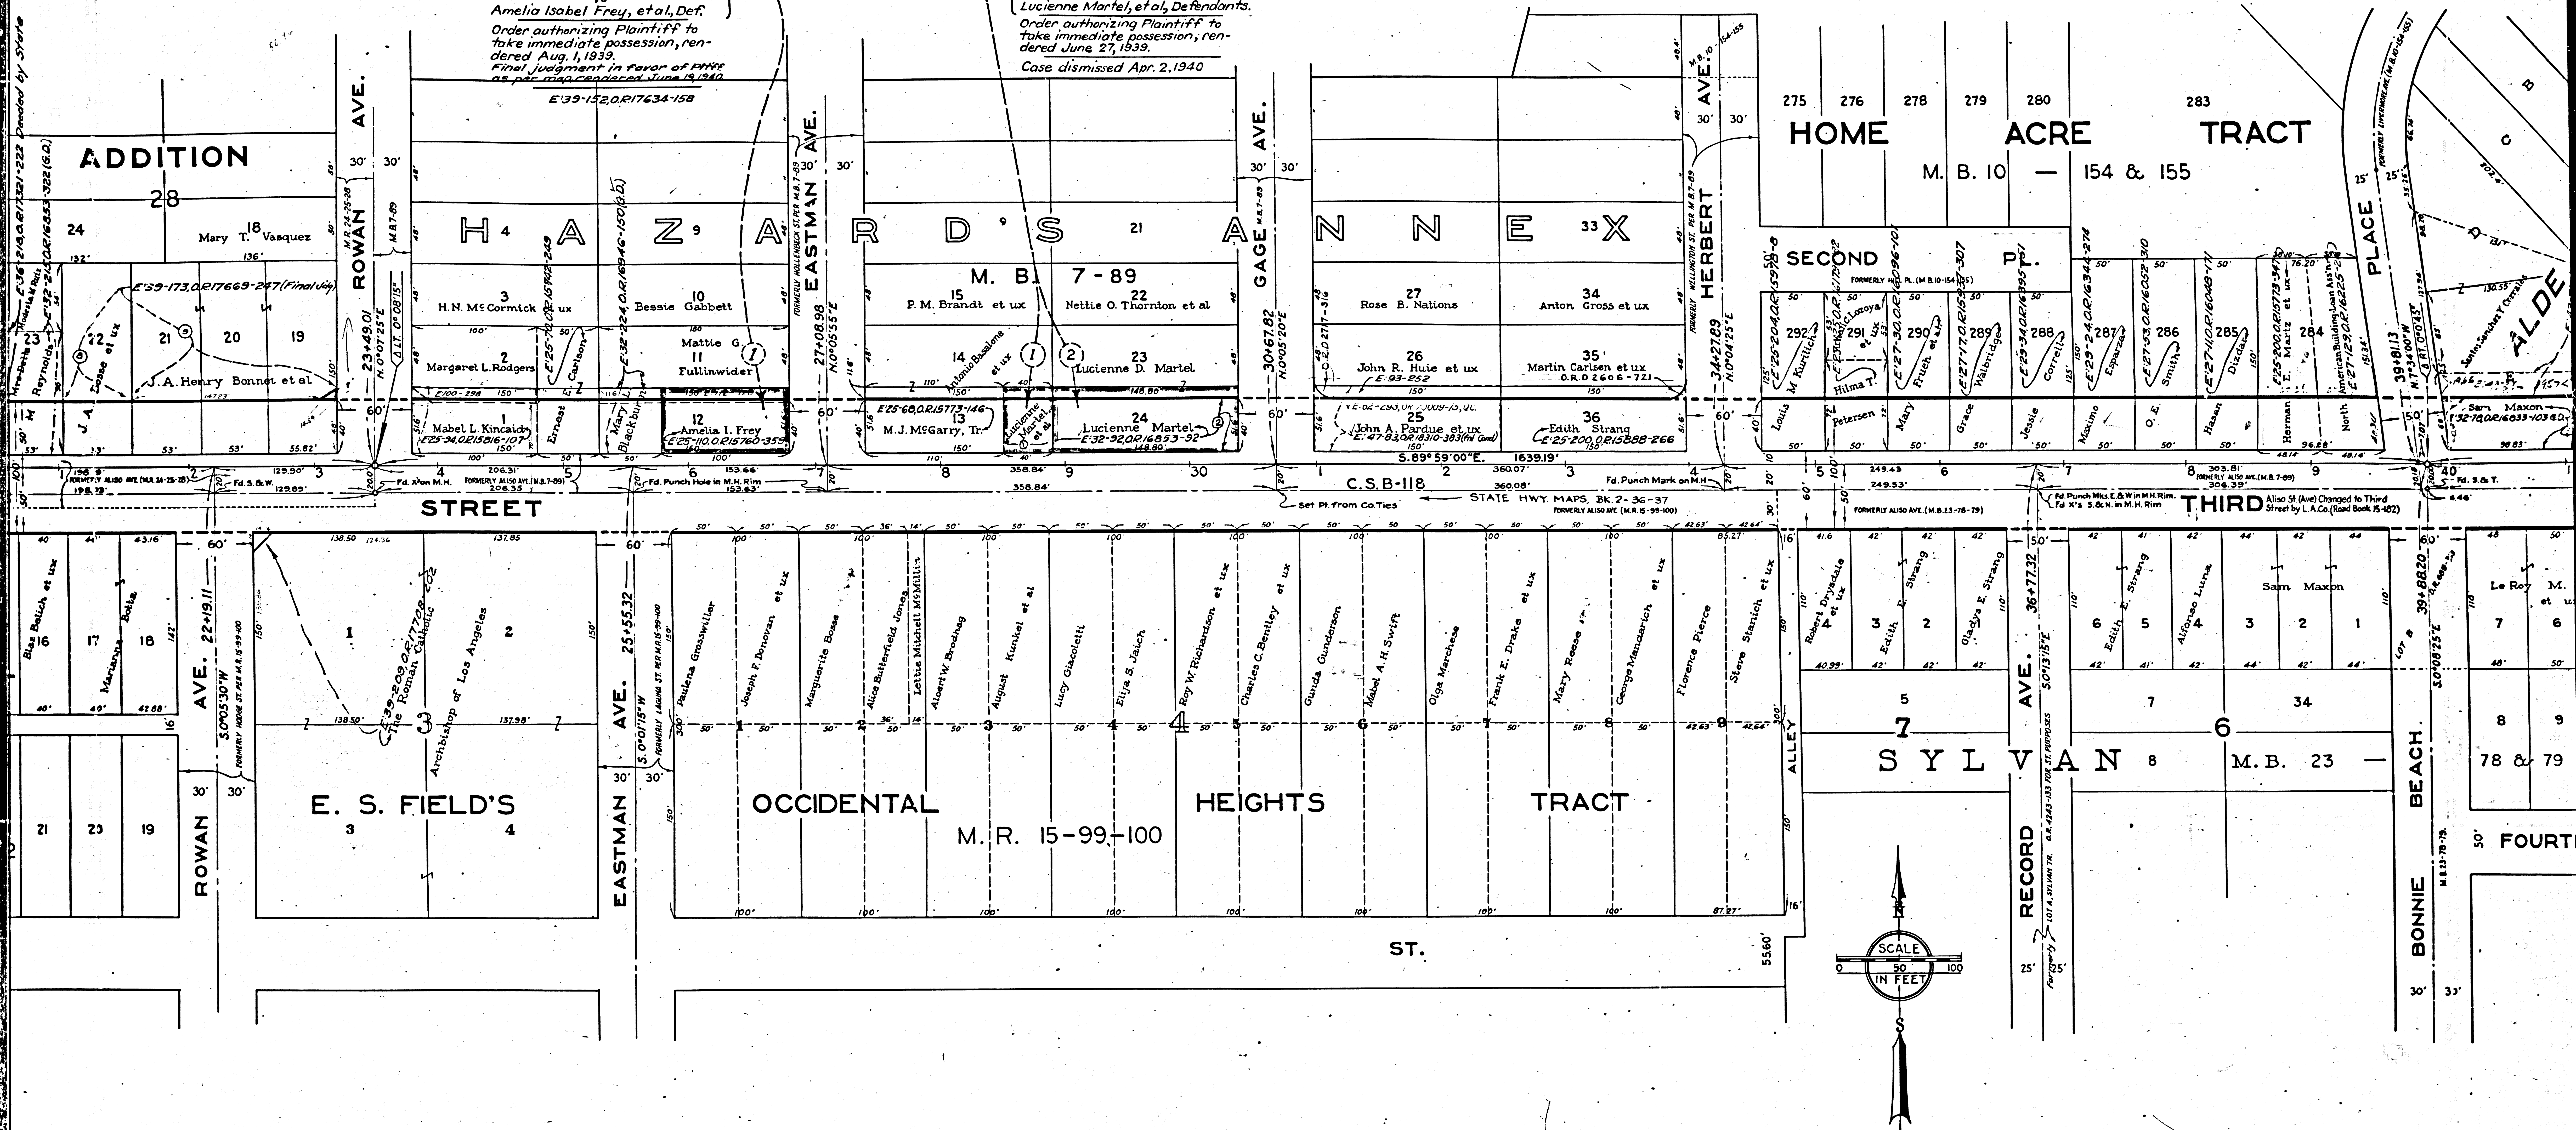


DIST. COUNTY ROUTE SEC. SHEET
VII L.A. 172 A 1

Approved Nov. 21, 1938
Dist. Eng'r, Dist. VII

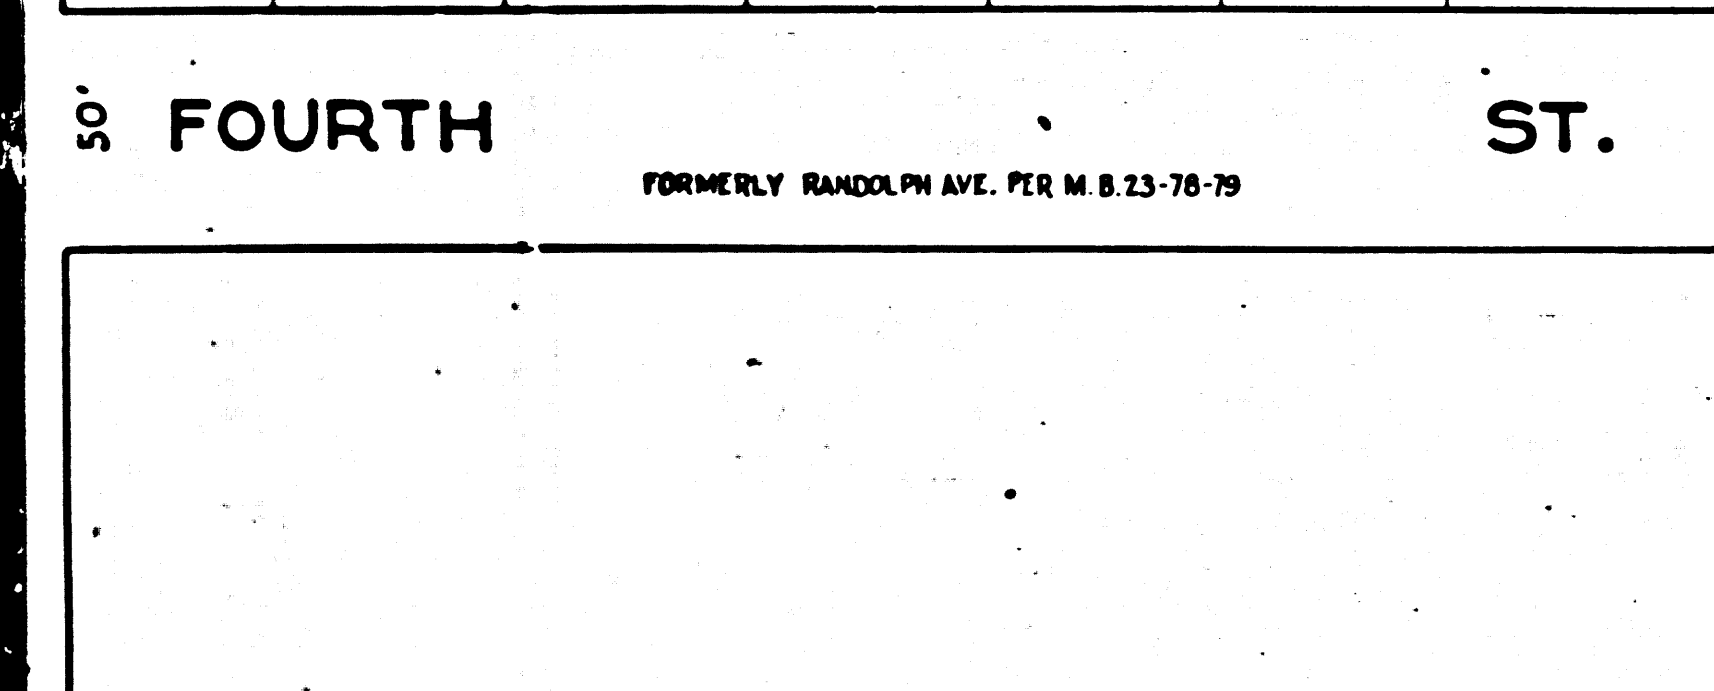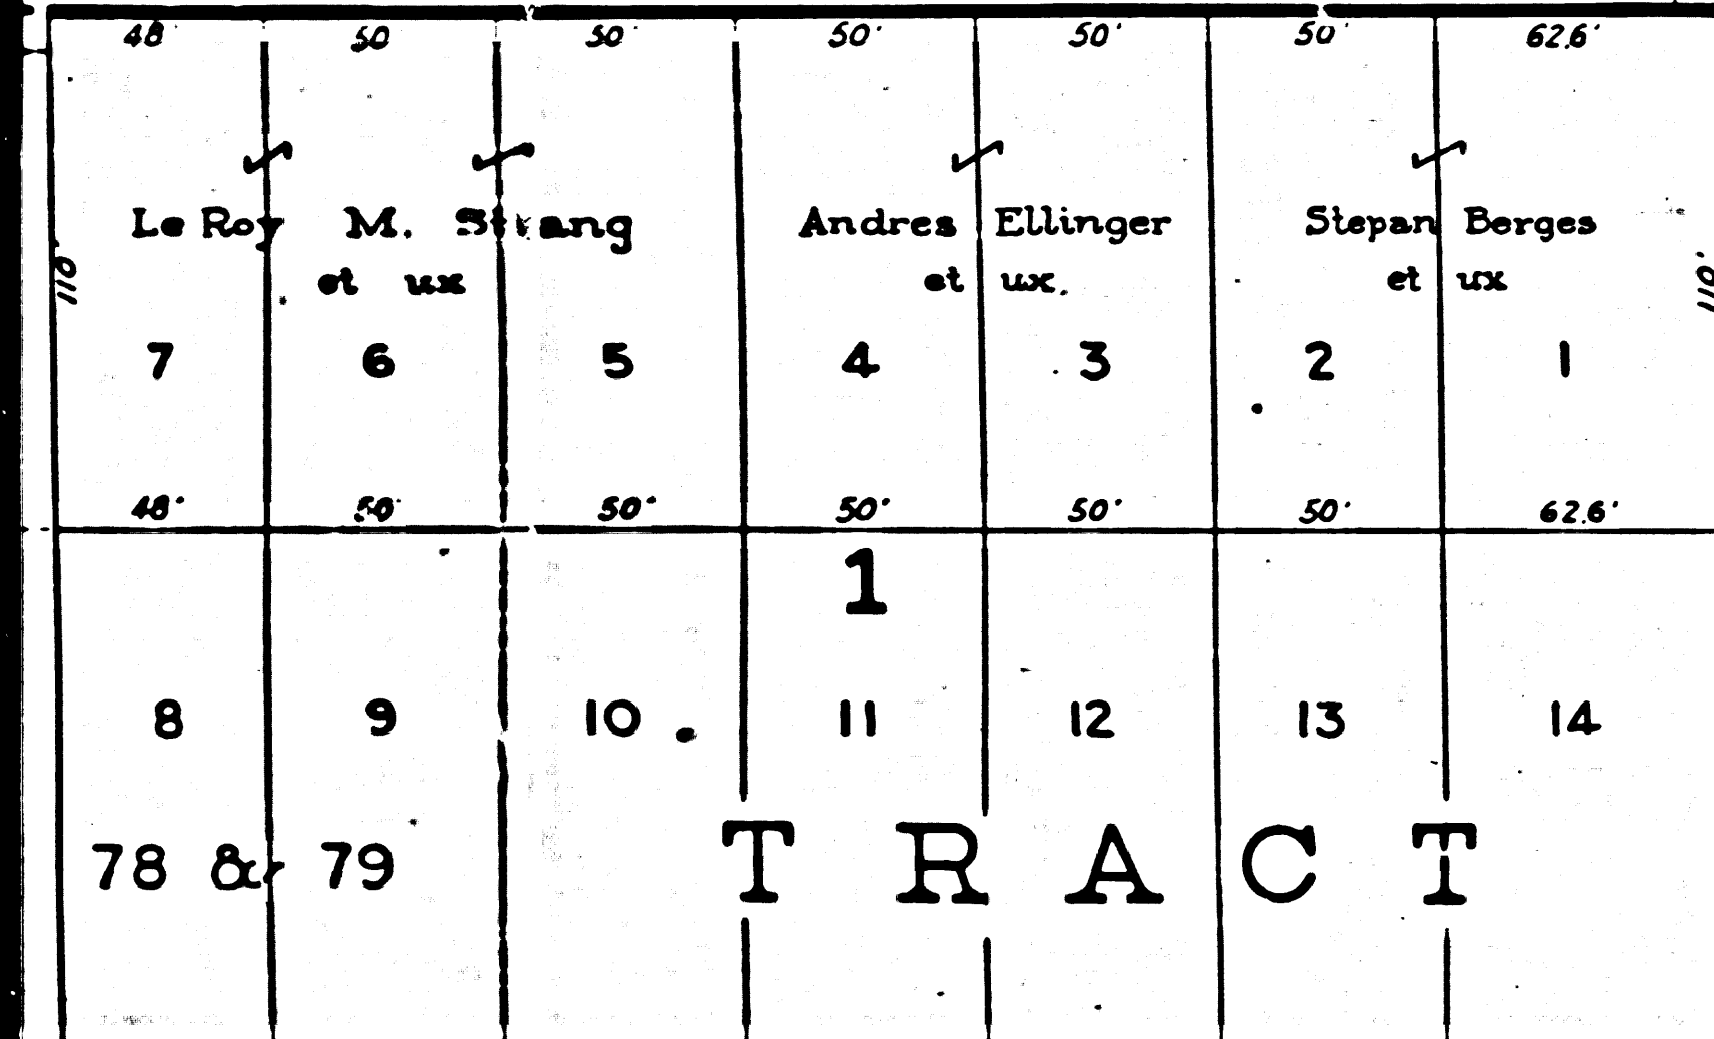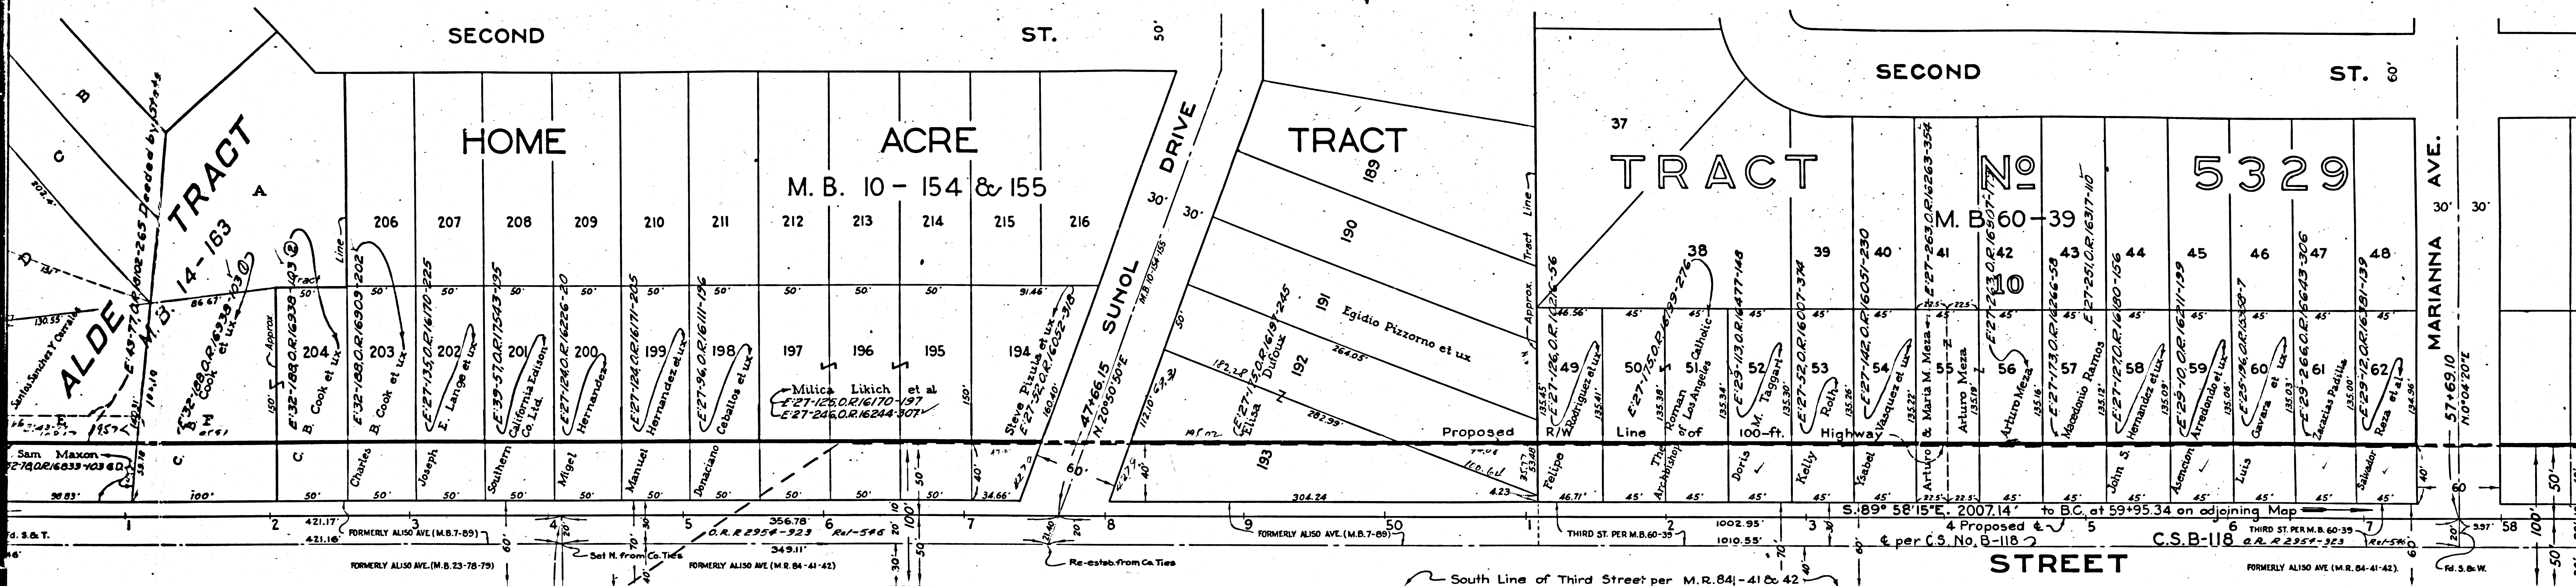

The Roman Catholic Archbishop of Los Angeles
NEW CALVARY CEMETERY
M. R. 84-41 & 42

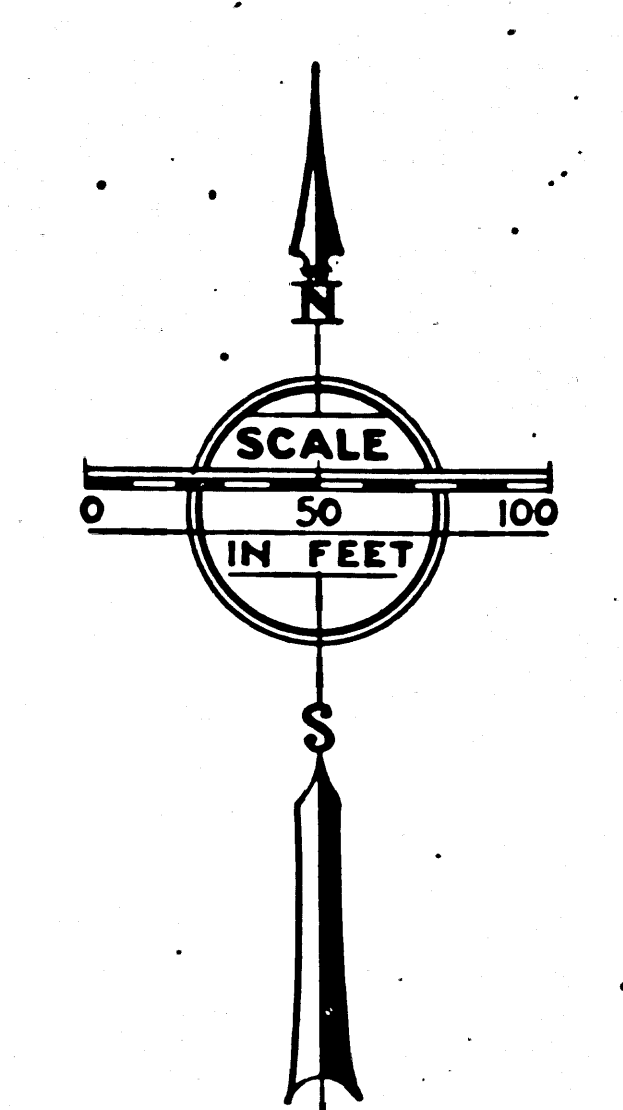

INDEX - 7
STATE OF CALIFORNIA
DEPARTMENT OF PUBLIC WORKS
DIVISION OF HIGHWAYS
RIGHT OF WAY MAP
SHOWING
- ROAD VII-L.A.-172-A -
THIRD STREET
FROM
INDIANA ST. TO 165 F.W. of FERRIS AVE.
COUNTY SURVEYORS MAP No. B-1281
Sheet 1 of 2 Sheets
Scale 1 inch = 50 feet
GRAPHIC SCALE IN FEET

Negative of this map filed in Blue Print
Division as Negative No. 379 Sht. 1.
FJ CALKINS JULY 1938

F.M. 11281-1
A3 OF A3