


F.M. 11281-2
A1 OF A3

The Roman Catholic
Archbishop of
Los Angeles


NEW CALVARY
CEMETERY

M.R. 84-41 & 42

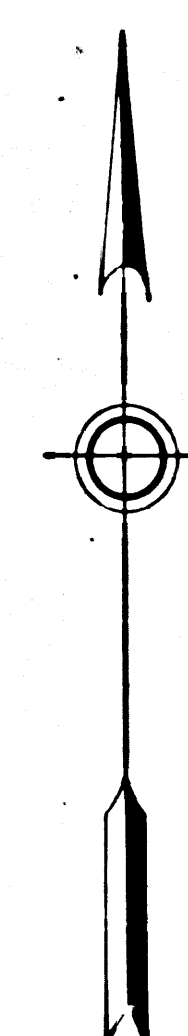

DETAIL
NOT TO SCALE

LOT 27

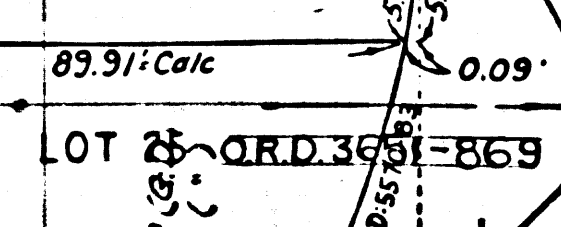

AVE.

SECOND

TRACT

NO

5329

AVE.

SERVIAN UNITED BENEVOLENT SOCIETY CEMETERY

R.F. 265

HUMPHREYS
AVE.

TRACT

ST.

THIRD

AVE.

TRACT

HUMPHREYS
AVE.

GRATIAN

ST.


Curve Data
Δ = 4° 05' 40"
R = 5000'
T = 178.73'
L = 357.31'

Curve Data
Δ = 4° 06' 50"
R = 5000'
T = 179.58'
L = 359.00'

M. B. 48 - 7 & 8

F.M. 11281-2

A1 OF A3

 

ARAVILLA

M. B. 18 - 168



PARK

REPETTO RANCHO
R.F. 523. D.M. 759-7122 M.R. 5-549

DIST	COUNTY	ROUTE	SEC	SHEET
VII	LA	172	A	2

Approved Mar. 25 1939

P. J. Cantelero
Dist. Engr., Dist VII

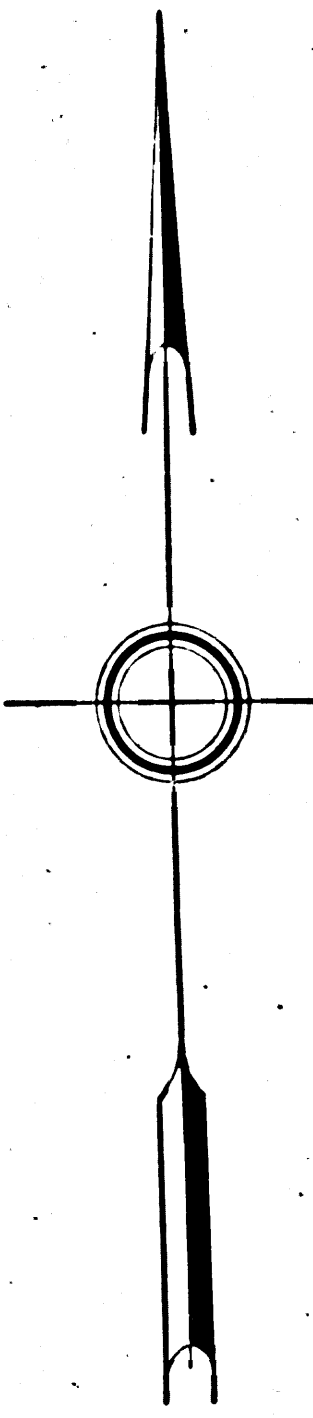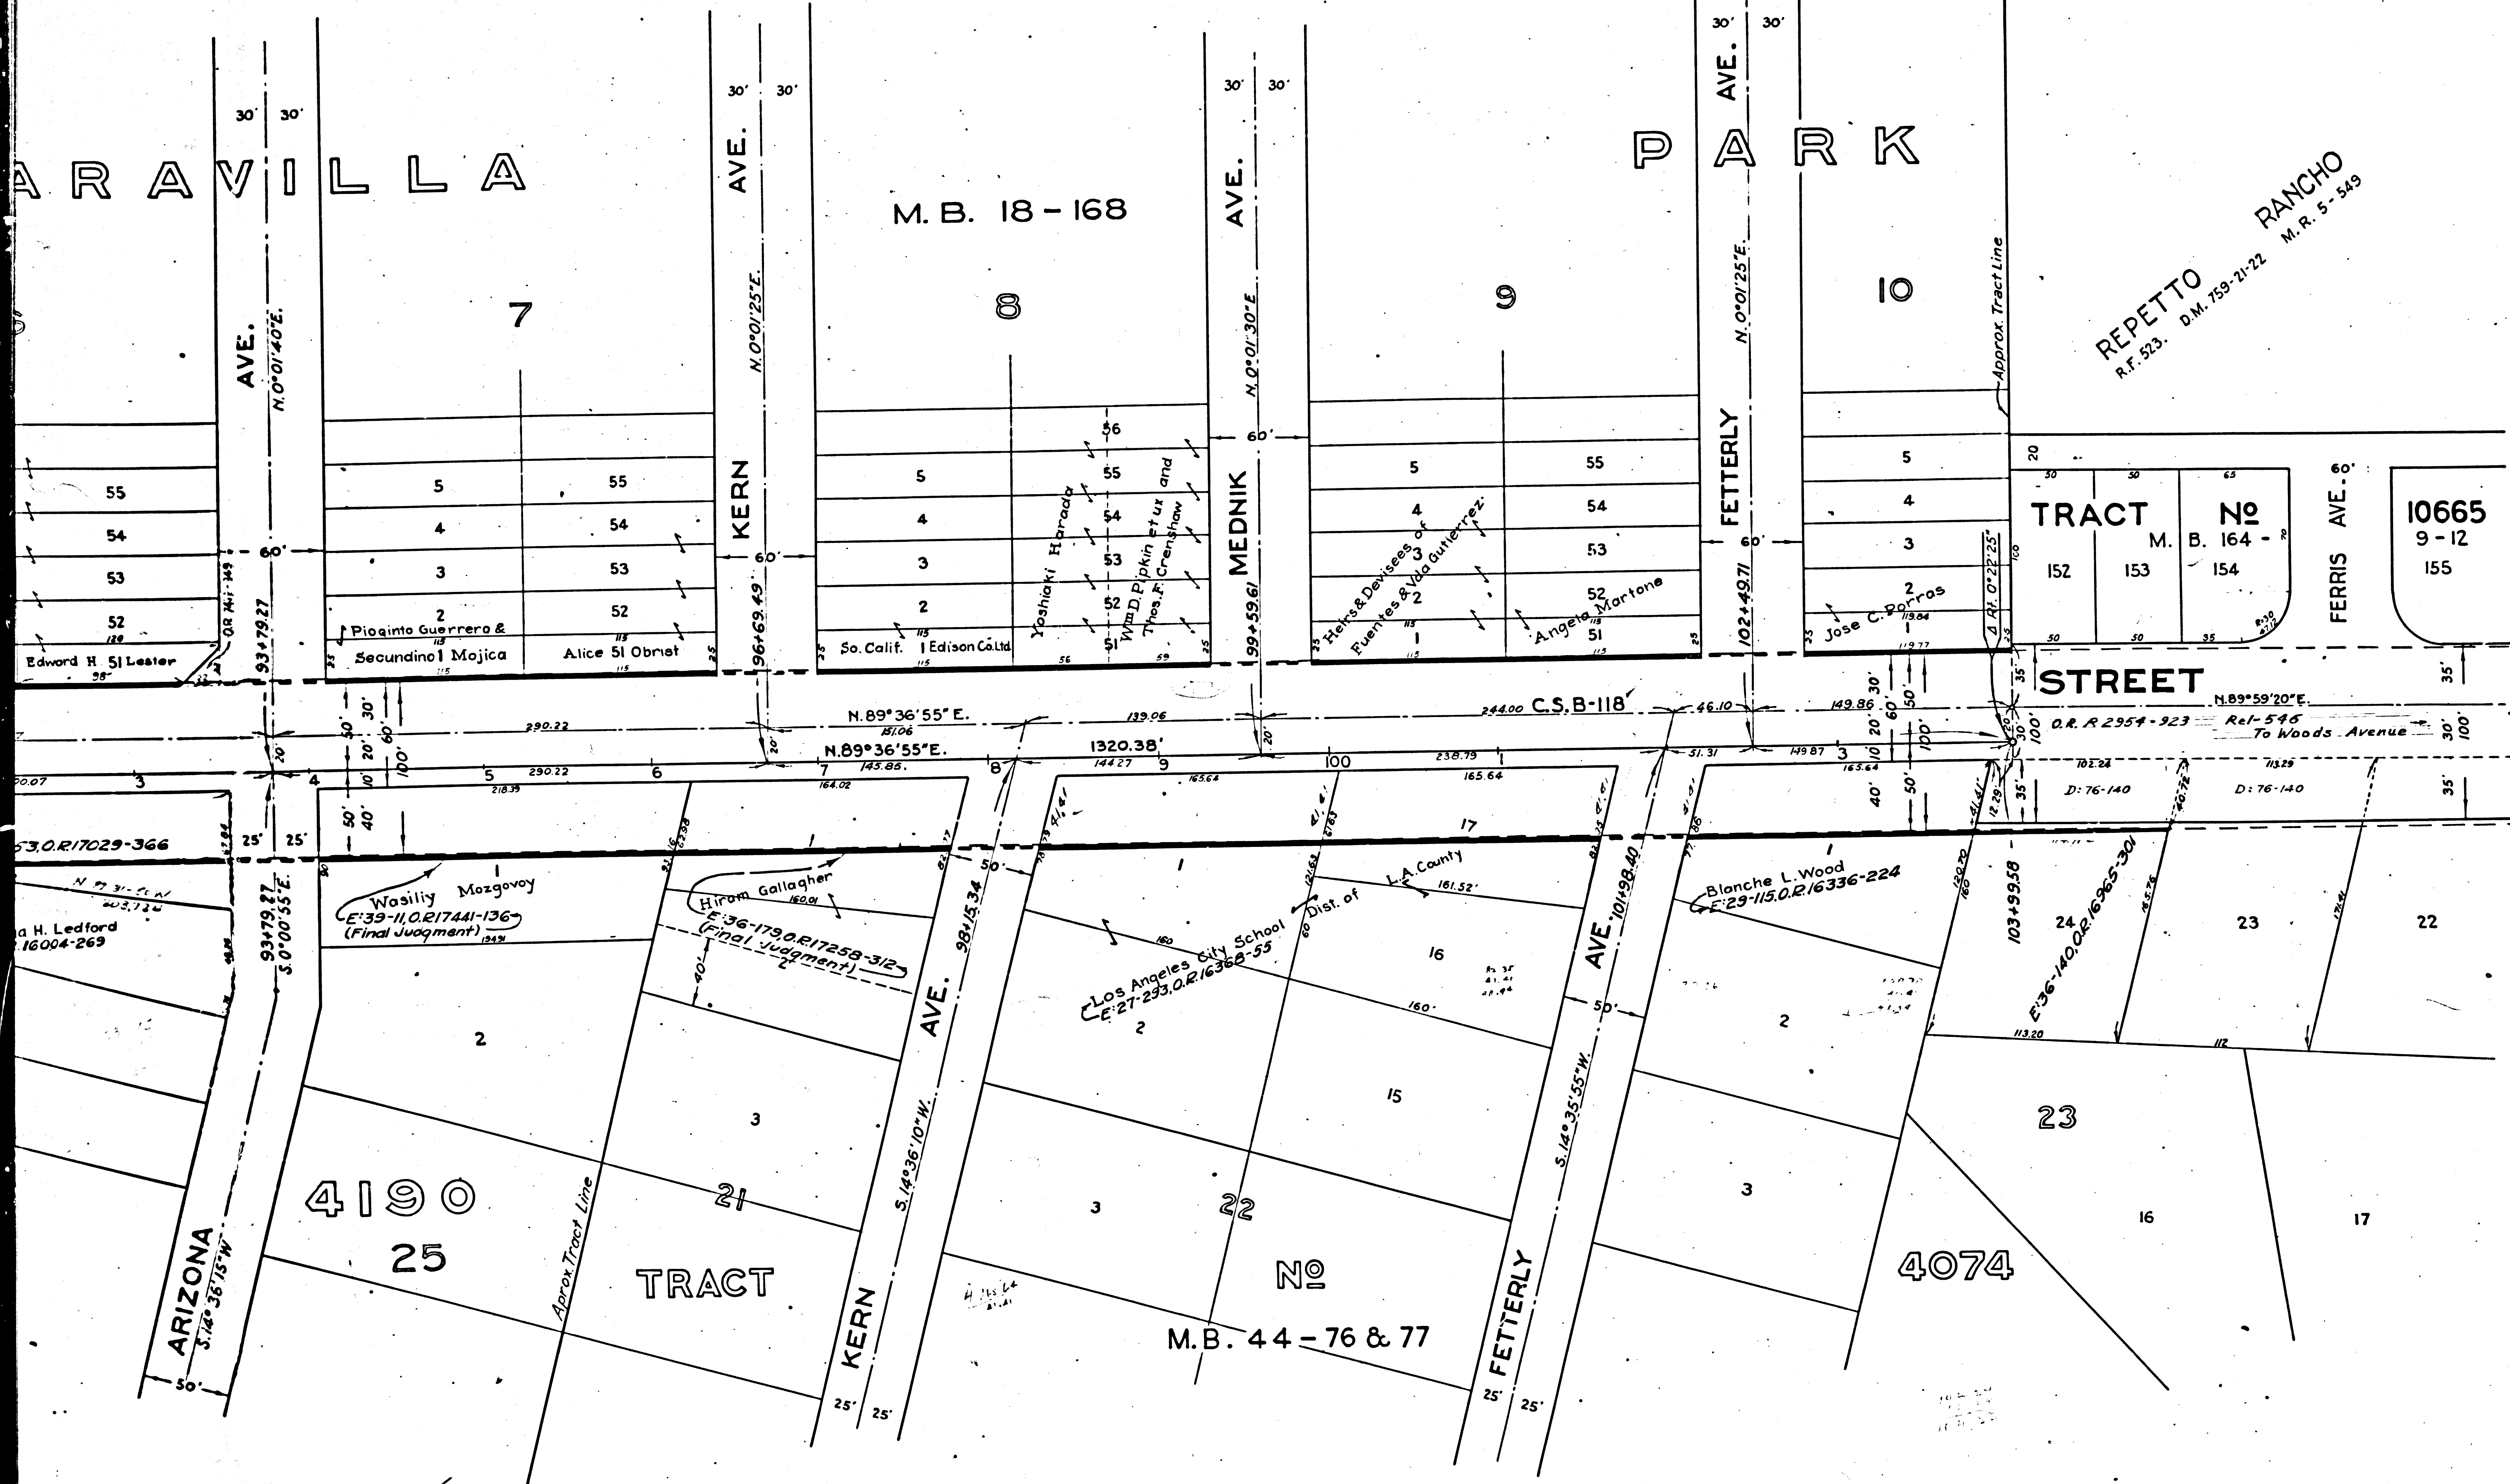

INDEX 36

STATE OF CALIFORNIA
DEPARTMENT OF PUBLIC WORKS
DIVISION OF HIGHWAYS
RIGHT OF WAY MAP
SHOWING
ROAD VII-L. A.-172-A
THIRD STREET
FROM
INDIANA ST. TO 165 Ft. W. of FERRIS AVE.

COUNTY SURVEYORS MAP No. B-1281

Sheet 2 of 2 Sheets
Scale 1 inch = 50 feet



Negative of this map filed in Blue Print
Division as Negative No. 379 Sht. 2.

F.M. 11281-2
A3 OF A3