


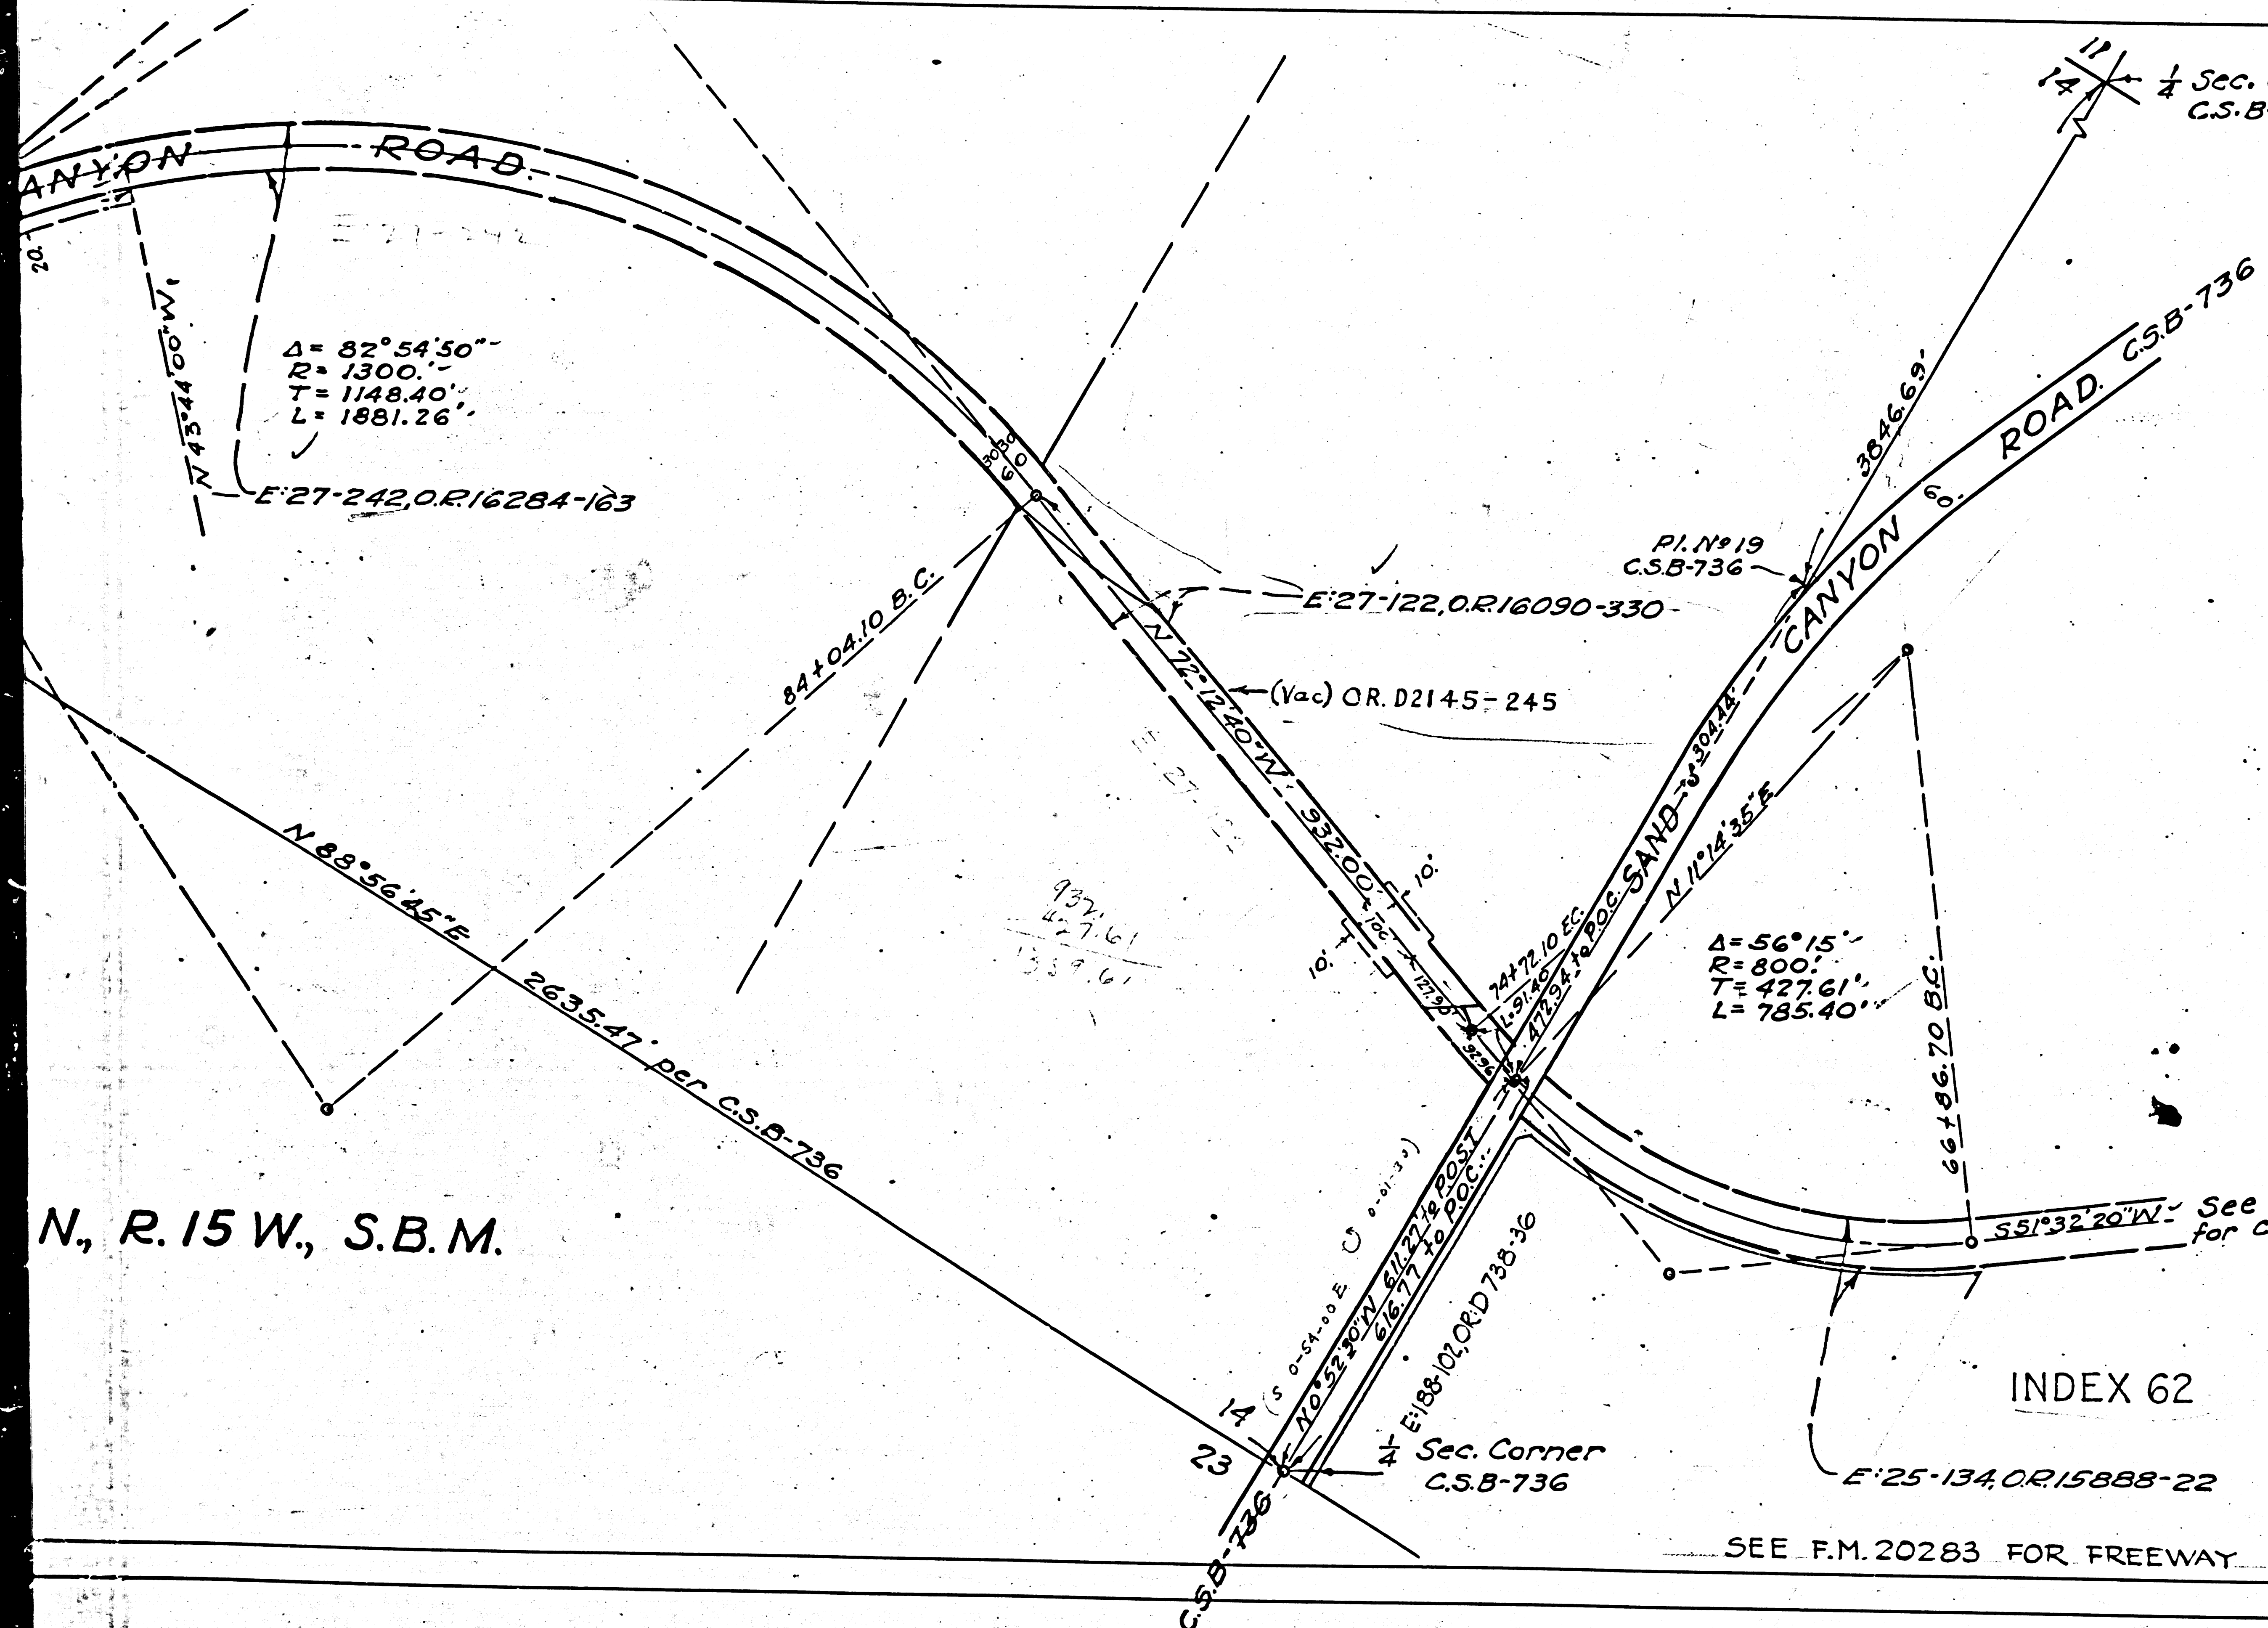

WORK ORDER No 8161
 Deed Map Showing Realignment of a Portion of
SOLEDAD CANYON ROAD
 Thru. Sections 13, 14, 15 & 22, T4N R15W, S.B.M.
 Sheet 3 of 3 Sheets.

Los Angeles County Road Dept.
 Field Work - Macdonald.
 Office Work - Allen
 Checked - K. Thompson
 Sept. 1938.
 Scale - 1" = 200'
 Wall Sht # 62
 R.D. 507
 Revised - Nov. 1938

Bases of bearings of this map are the North and South Lines of Sec. 14 as shown on C.S. Map No. B-736.
 Portion colored red shows right of way to be acquired.
 Portion colored yellow shows right of way to be vacated.
 Portion colored green shows slope easements to be acquired.
 Slope easements are to include right to construct drainage structures.



F.M.	1	1	2	8	9
A	2	OF	A	4	

Sheet 3
 Soledad Canyon Rd. of 2000 Canyon Rd.
 W.O. 8161 Deed Map

W.O. 8161 Deed Map of 2000 Canyon Rd.

24 3 OF 3 244
MOBILE OIL CO. SOLEDAD CANYON

Superior Court Case No. 434620
 Suit for Condemnation
 Filed Dec. 12, 1938
 County of Los Angeles, Plaintiff
 Vs
 Alfred E. Green, et al, Defendants.
 Note: Suit covers parcels 10-3 to 10-3E,
 12-5, 12-5A, 12-7, 12-7A and 12-7B as
 shown on this map.
 Order authorizing Plaintiff to take
 immediate possession, rendered Dec.
 29, 1938.
 Int. judg. as to parcels 12-7, 12-7A and
 12-7B, rendered Oct. 11, 1940. J.B. 1104-111.
 Final judgment in favor of Pltff.
 as to parcels 12-7, 12-7A, 12-7B,
 rendered Oct. 17, 1940.
 E:43-296, O.R. 33218-191

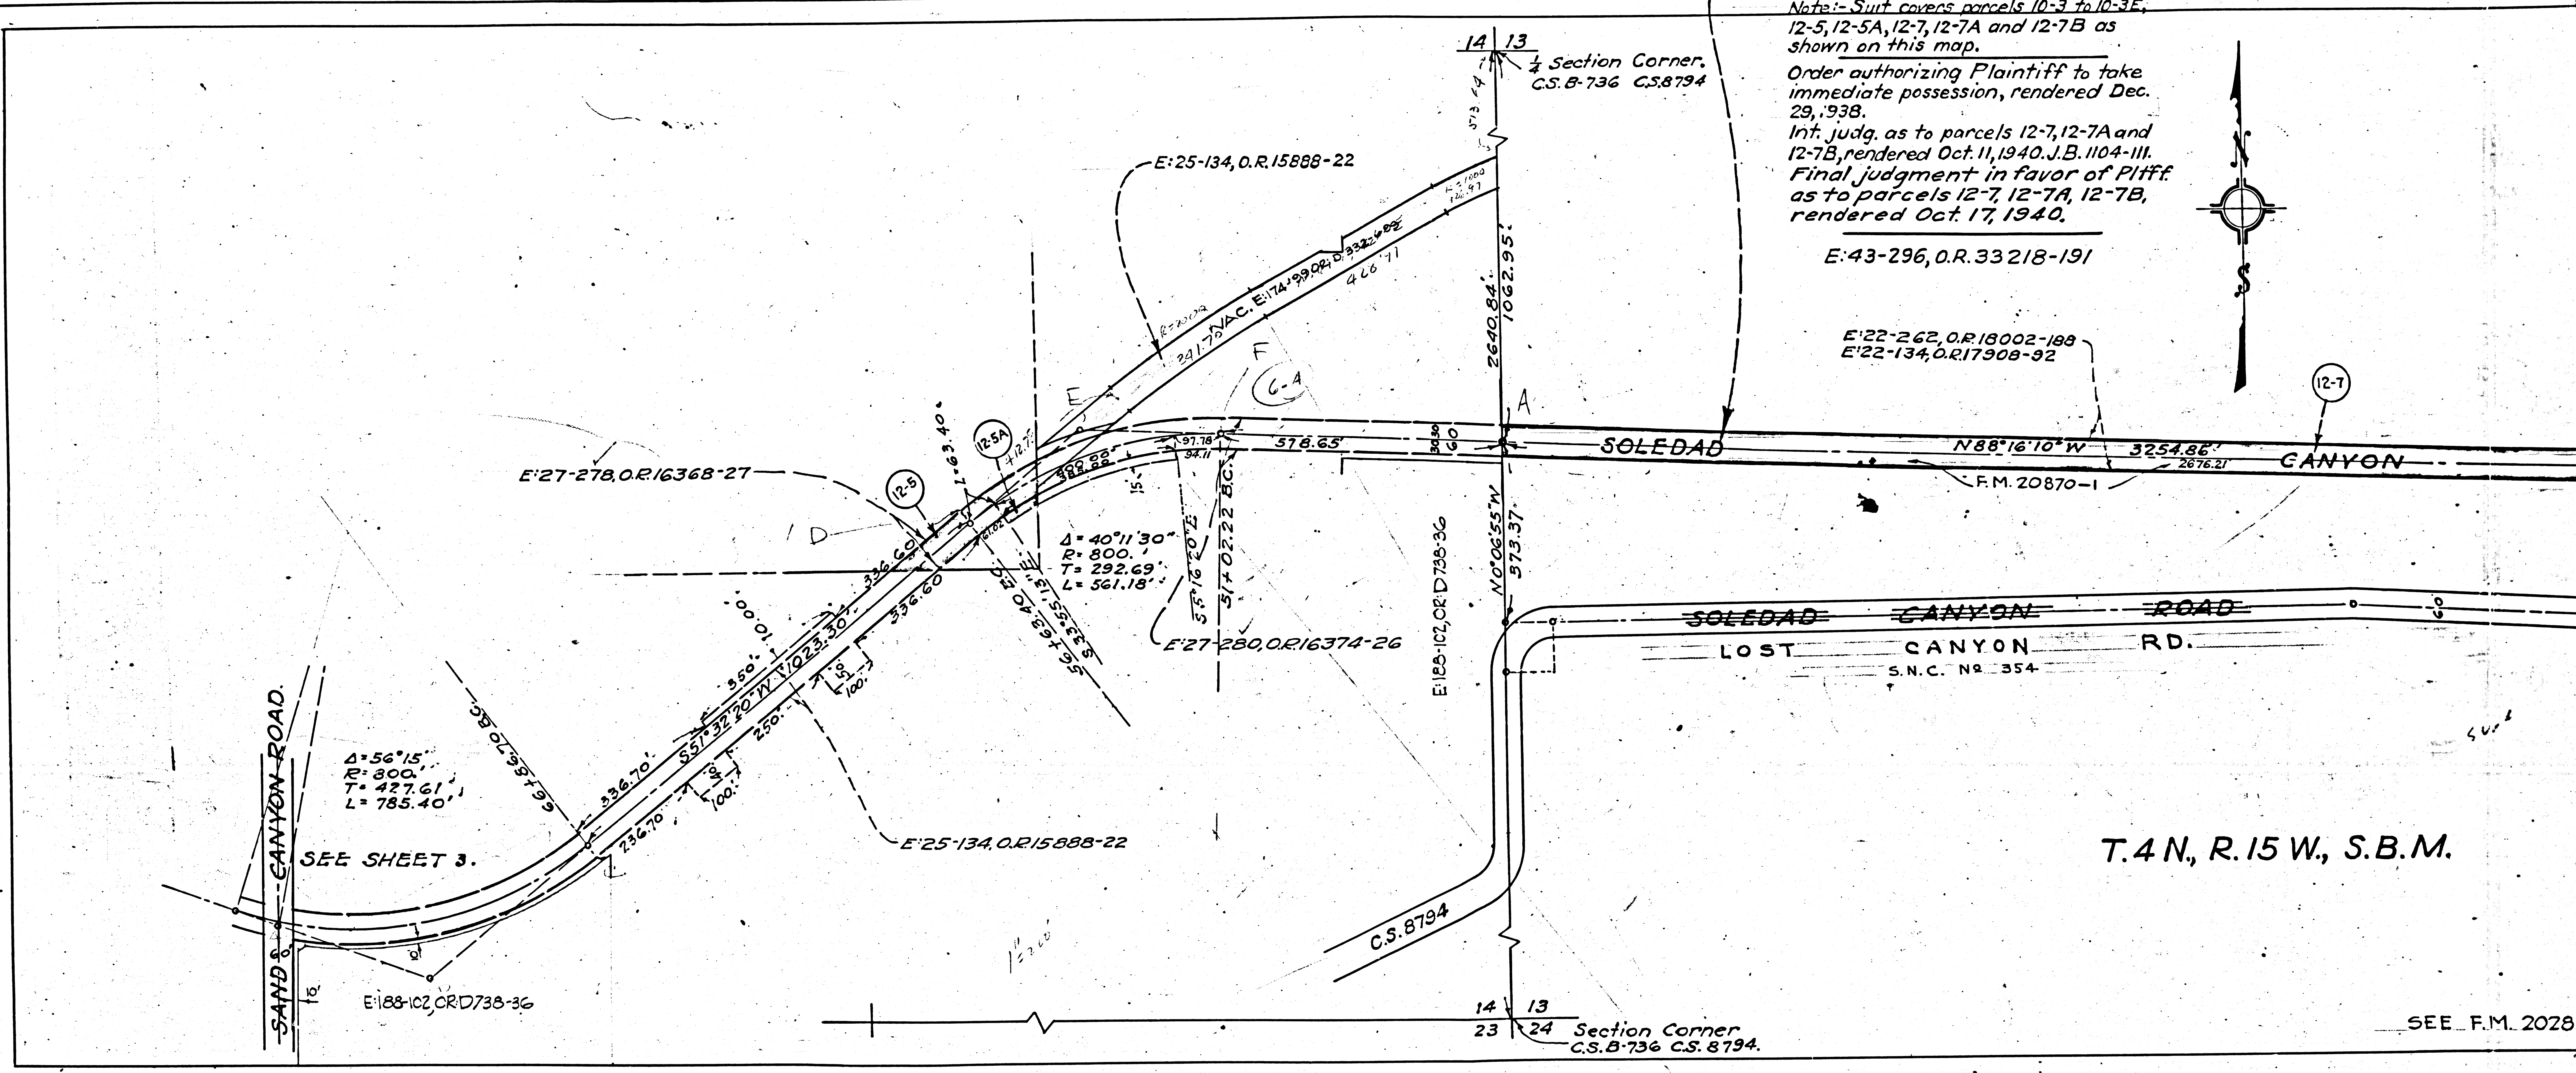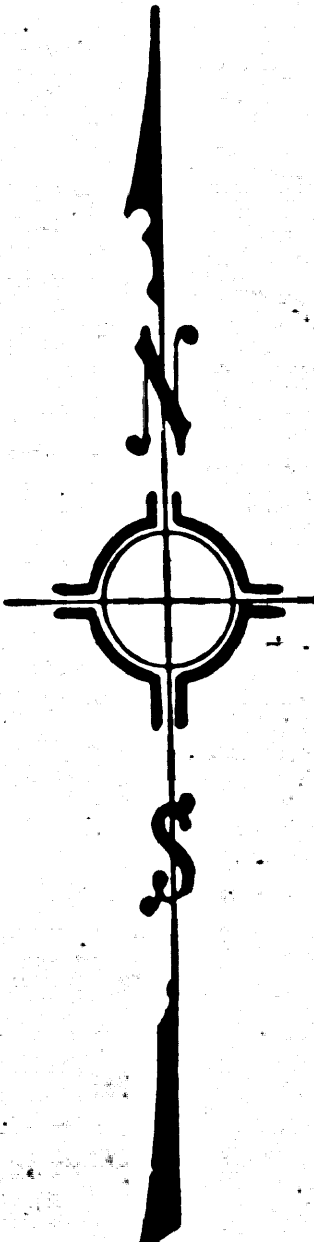

T.4 N., R.15 W., S.B.M.

SEE F.M. 20283

F.M.	1	1	2	8	9
A	3	OF	A	4	


20

ff

nts.
10-3E,
as

take
Dec.

A and
104-III.
Pittf.
2-7B,

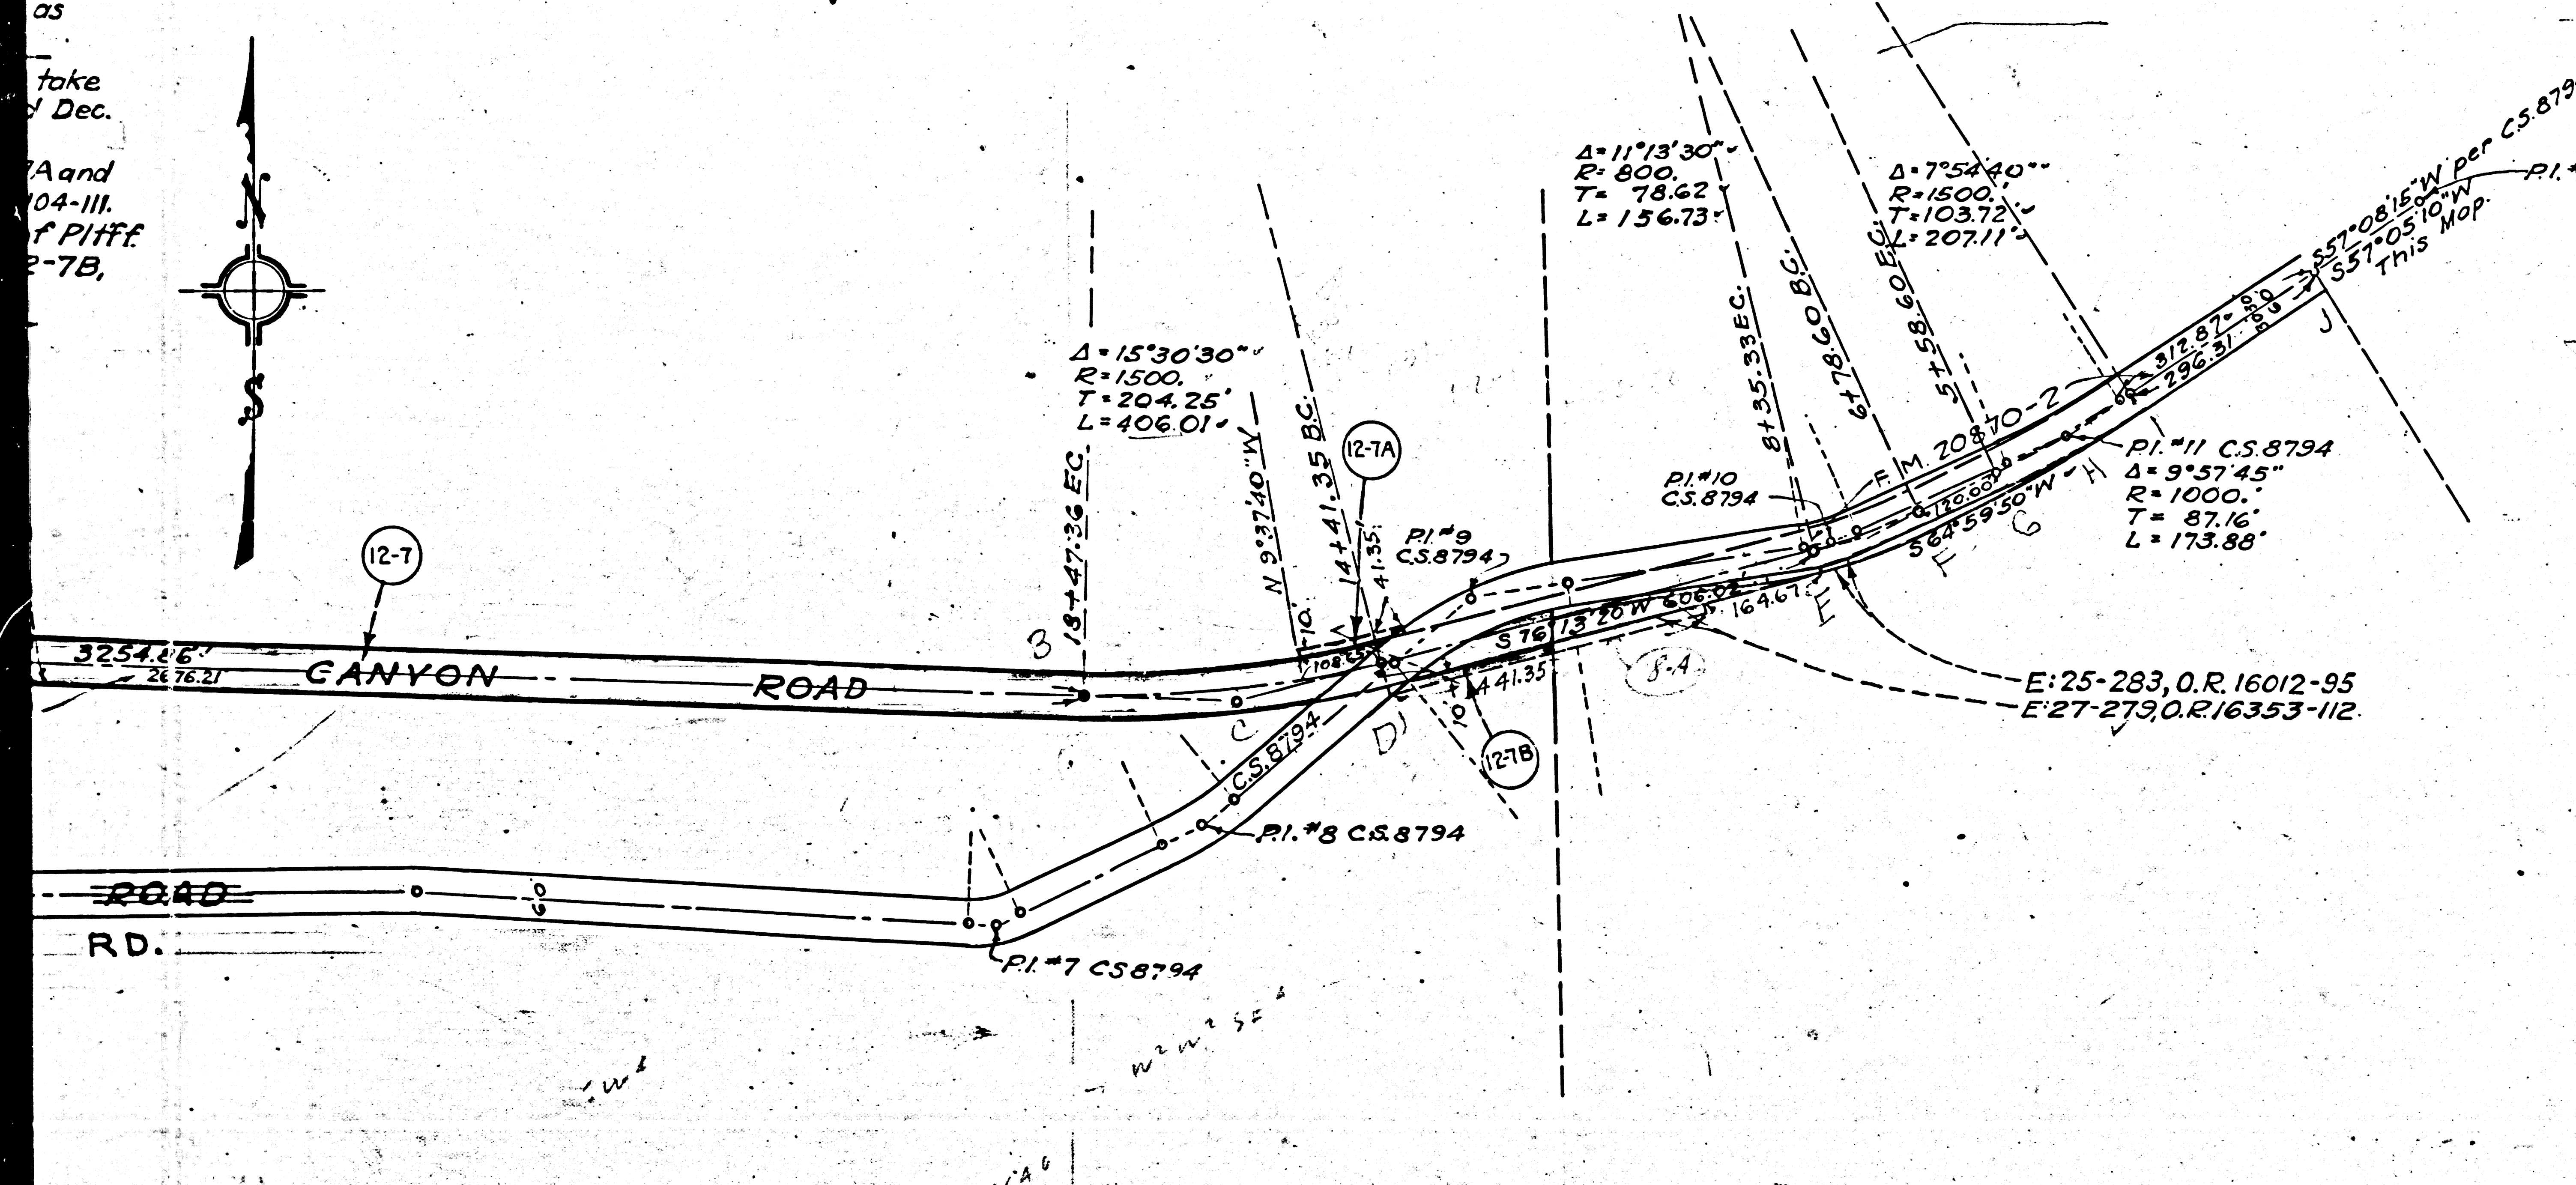

T.4 N., R.15 W., S.B.M.

SEE F.M. 20283 FOR FREEWAY

INDEX 62

WORK ORDER NO. 816
Deed Map Showing Realignment of a portion of
SOLEDAD CANYON ROAD.
Thru. Sections 13, 14, 15, 22, T4N. R15W, S.B.M.
SHEET 2 OF 3 SHEETS.

Los Angeles County Road Dept.
Field Work - Macdonald.
Office Work - Allen.
Checked - K. Thompson

Sept. 1938
Scale - 1" = 200'
Wall Sheet #62
R.O. 507
Revised Nov. 1938

Bases of bearings of this map are the north and south
lines of Sec. 14 as shown on C.S. Map N° B-736.
Portion colored red shows right of way to be acquired.
Portion colored yellow shows right of way to be vacated.
Portion colored green shows slope easements to be acquired.
Slope easements are to include right to construct drainage
structures.

Negative No. 383

F.M.	1	1	2	8	9
A	4	OF	A	4	