

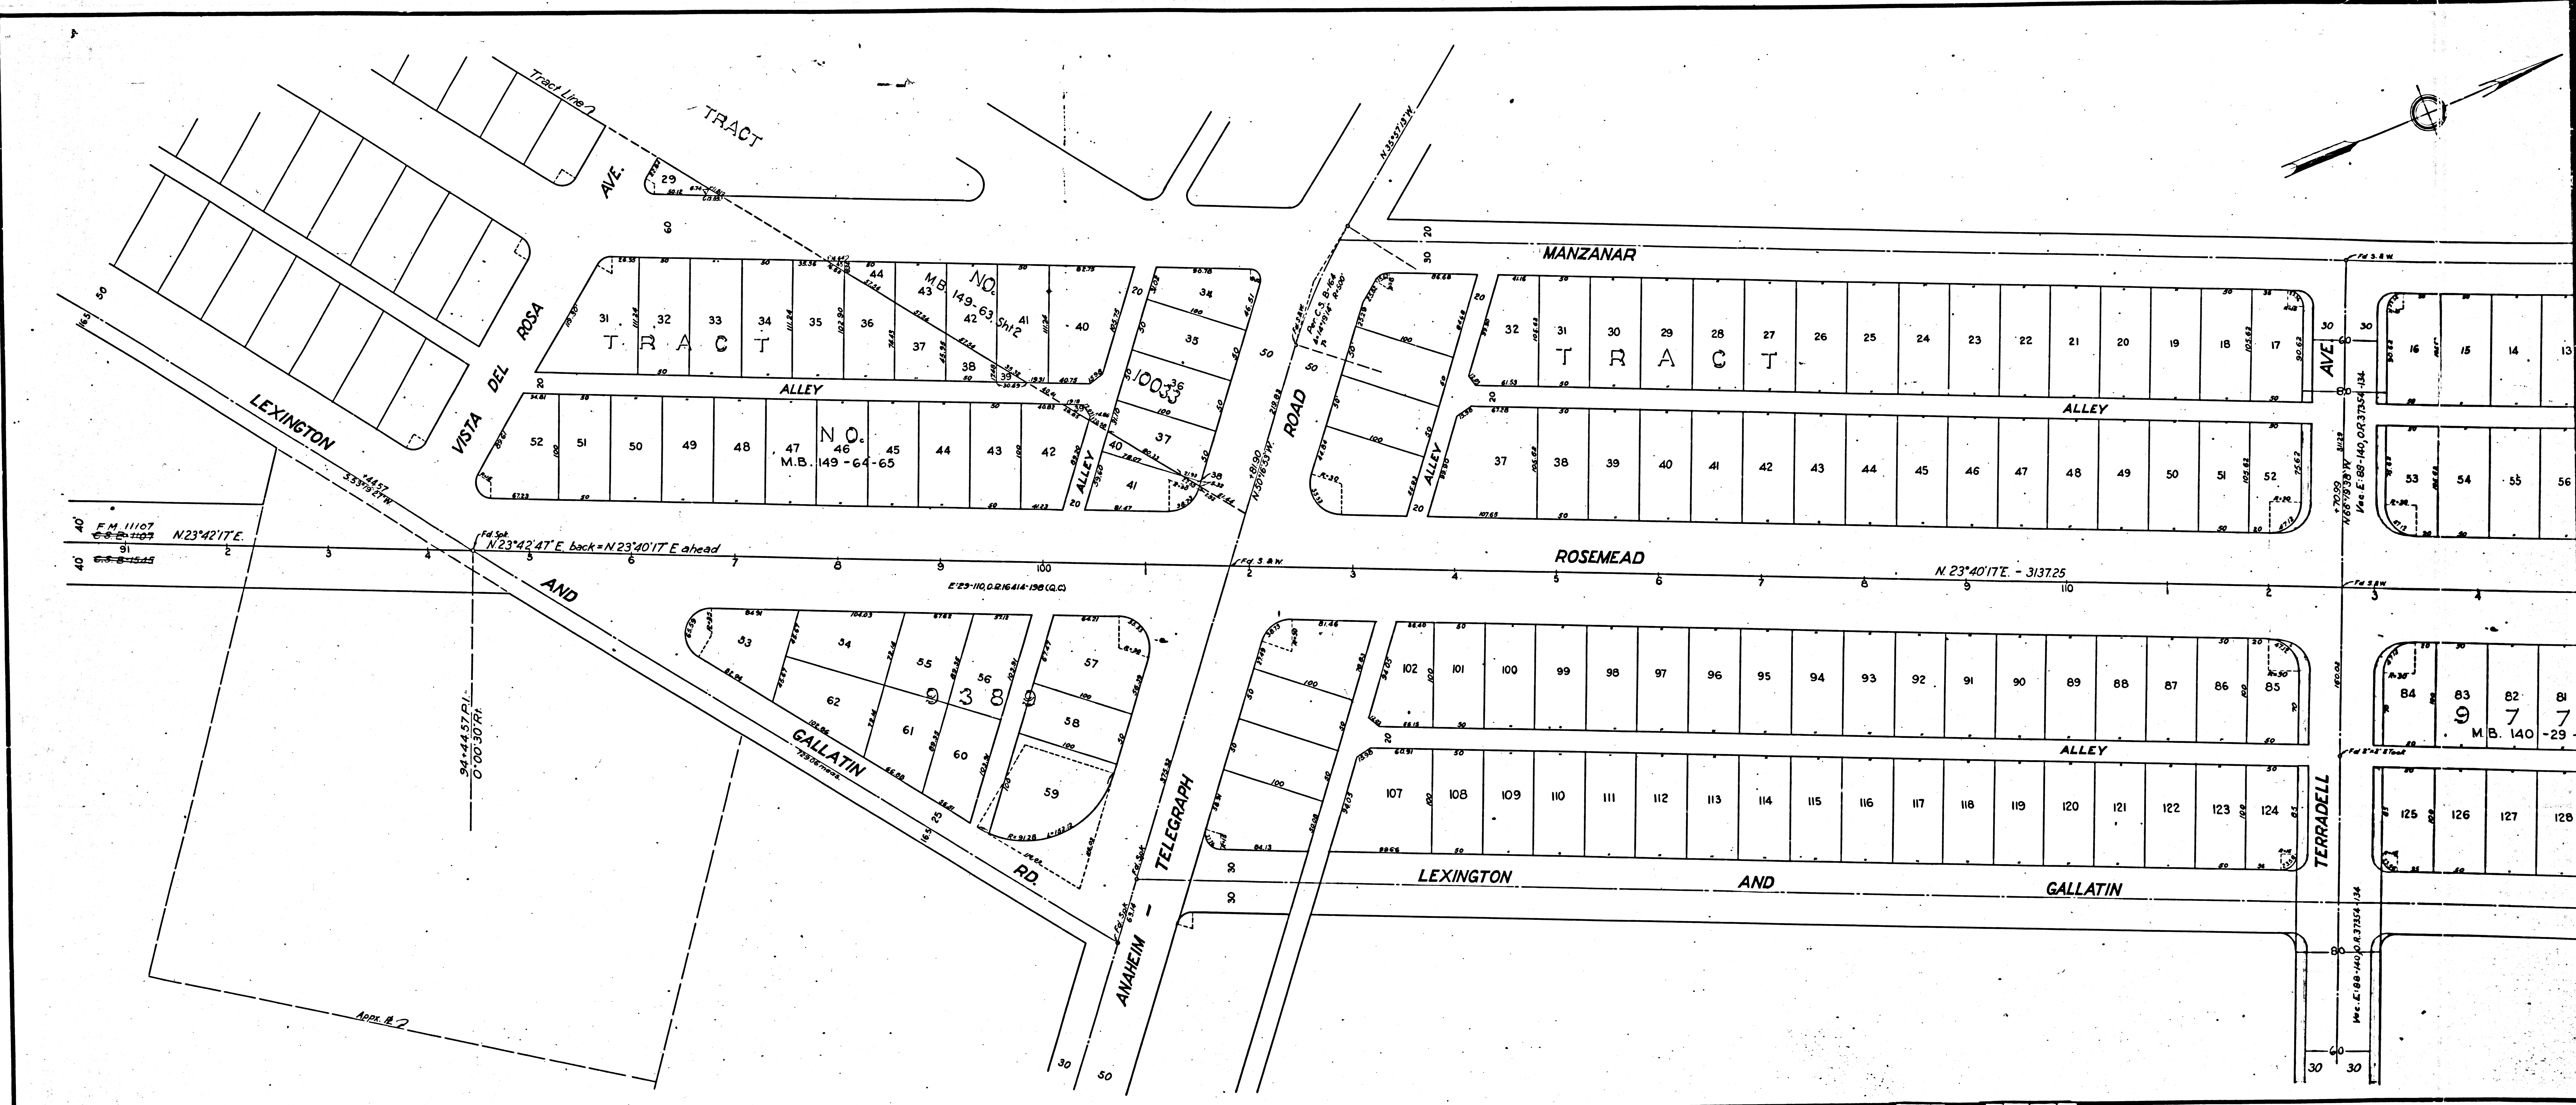


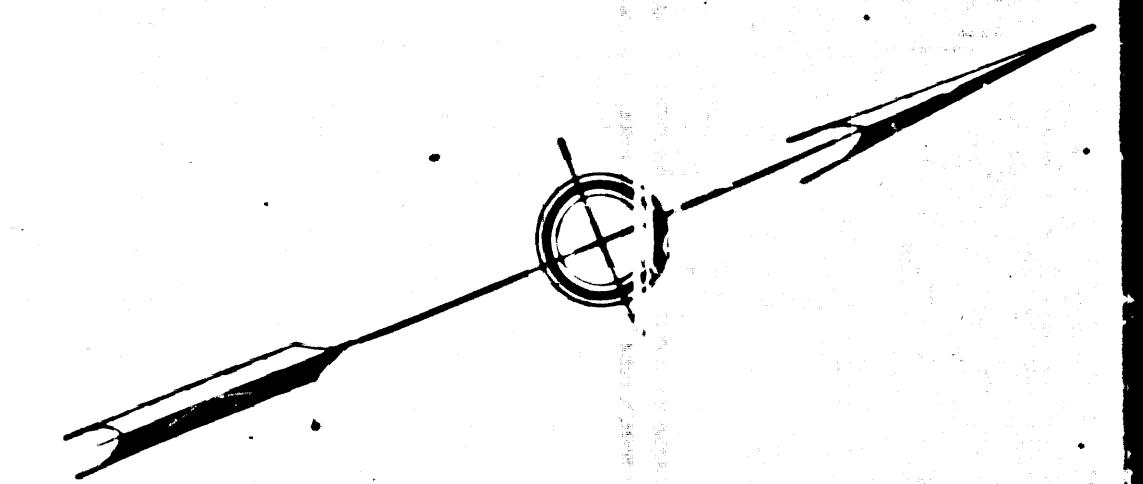


F.M. 111290
A11 OF A3

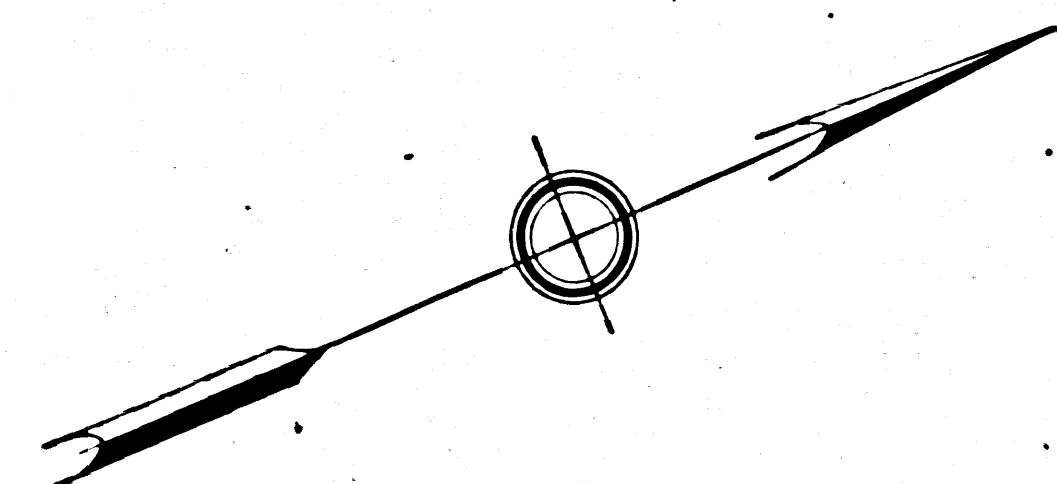

TRACT

NO.
M.B. 64-54

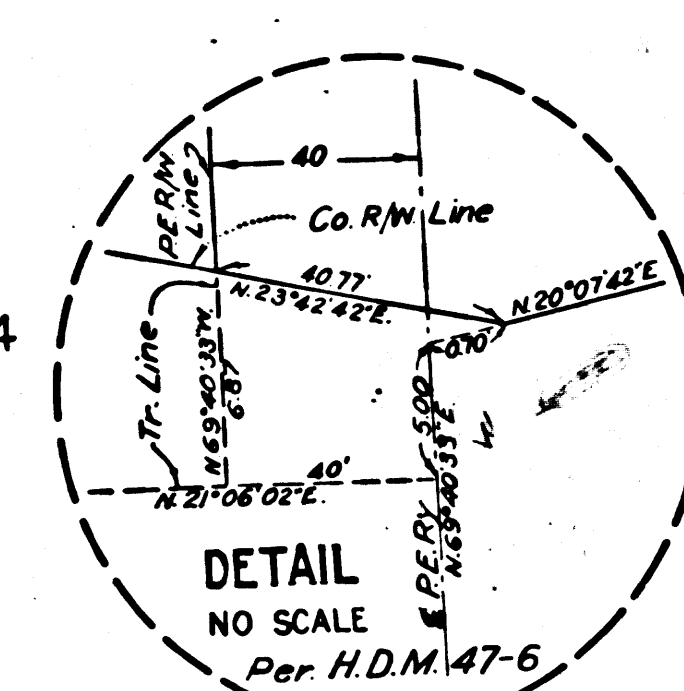

4665

Lot 1

$\Delta = 3^{\circ}35'00''$ Lr
 $R = 6000'$
 $T = 187.68'$
 $L = 375.25'$

Mirth C.
Ruth R.
Helen R.
OR 10
EST-135.0

Lot 2

Ruth
E 27-145.0 R 16228-49
Reider
Shade

RANCHO

James W. Berry et ux
E 27-146.0 R 16051-225
E 29-33.0 R 1485-31 (G.C.)

ELVD.

PARCEL 2
0.168 ± Acres

Harry Ward Lyons et al
SANTA
P.B. 1-156-158
E 29-262.0 R 1779732-0367065H
E 29-33.0 R 1485-31 (G.C.)

TRACT No. 13807

PARCEL 3
0.207 ± Acres

Harvey
E 29-237.0 R 1599-287

Lot 7

TRACT NO.
M.B. 36-78


GERTRUDES

Superior Court Case No. 438270
Suit for Condemnation
Filed Apr. 3, 1939
People of the State of Cal., Plffs.
Vs.
Harry Ward Lyons, et al, Defs.
Note: Suit covers parcels 2 and 3.
Order granting immediate possession,
rendered Apr. 3, 1939.
Case dismissed Oct. 24, 1939.

ARLINGTON AVE.
Both pipes in poor condition
1 1/2" Pipe

F.M. 111290

A2 OF A31

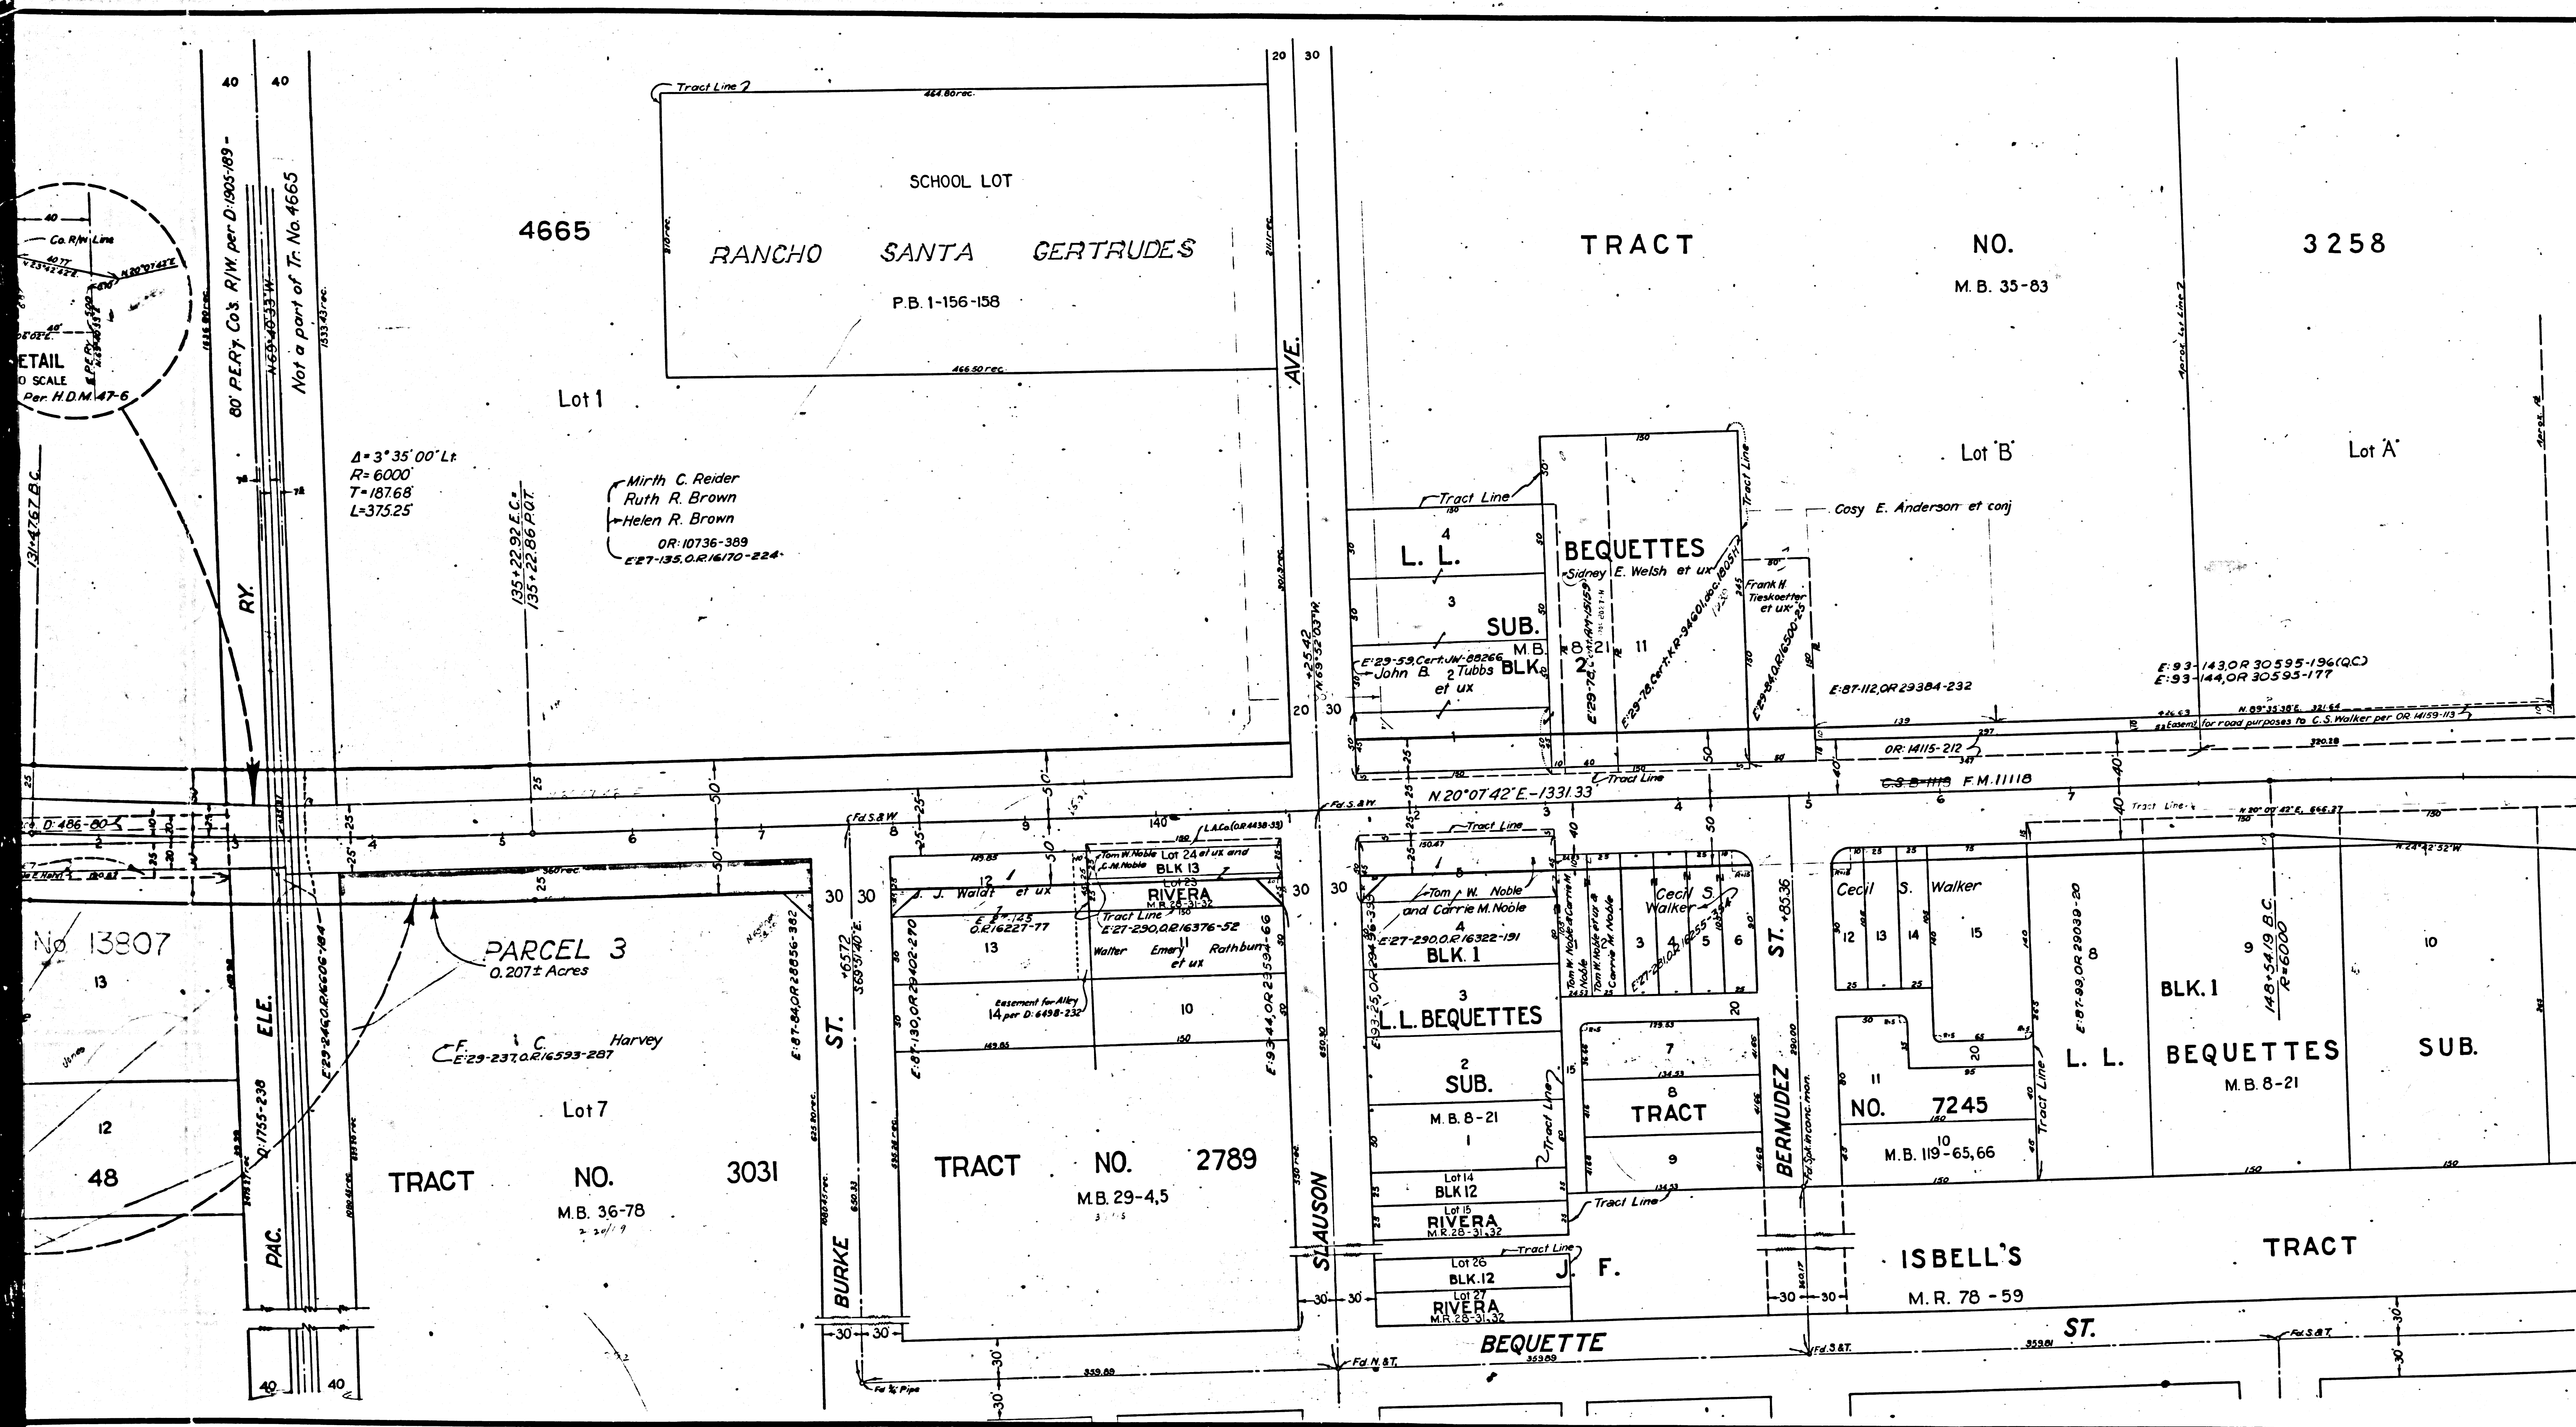

STATE OF CALIFORNIA
DEPARTMENT OF PUBLIC WORKS
DIVISION OF HIGHWAYS
RIGHT OF WAY MAP
ROAD VII-LA-168-B
ROSEMEAD BLVD.
FROM ANAHEIM TELEGRAPH ROAD
TO RIVERA UNDERPASS

SCALE IN FEET
0 50 100 150 200 250
OCT 1938
INDEX 36

FM 11290
A3 OF A3