


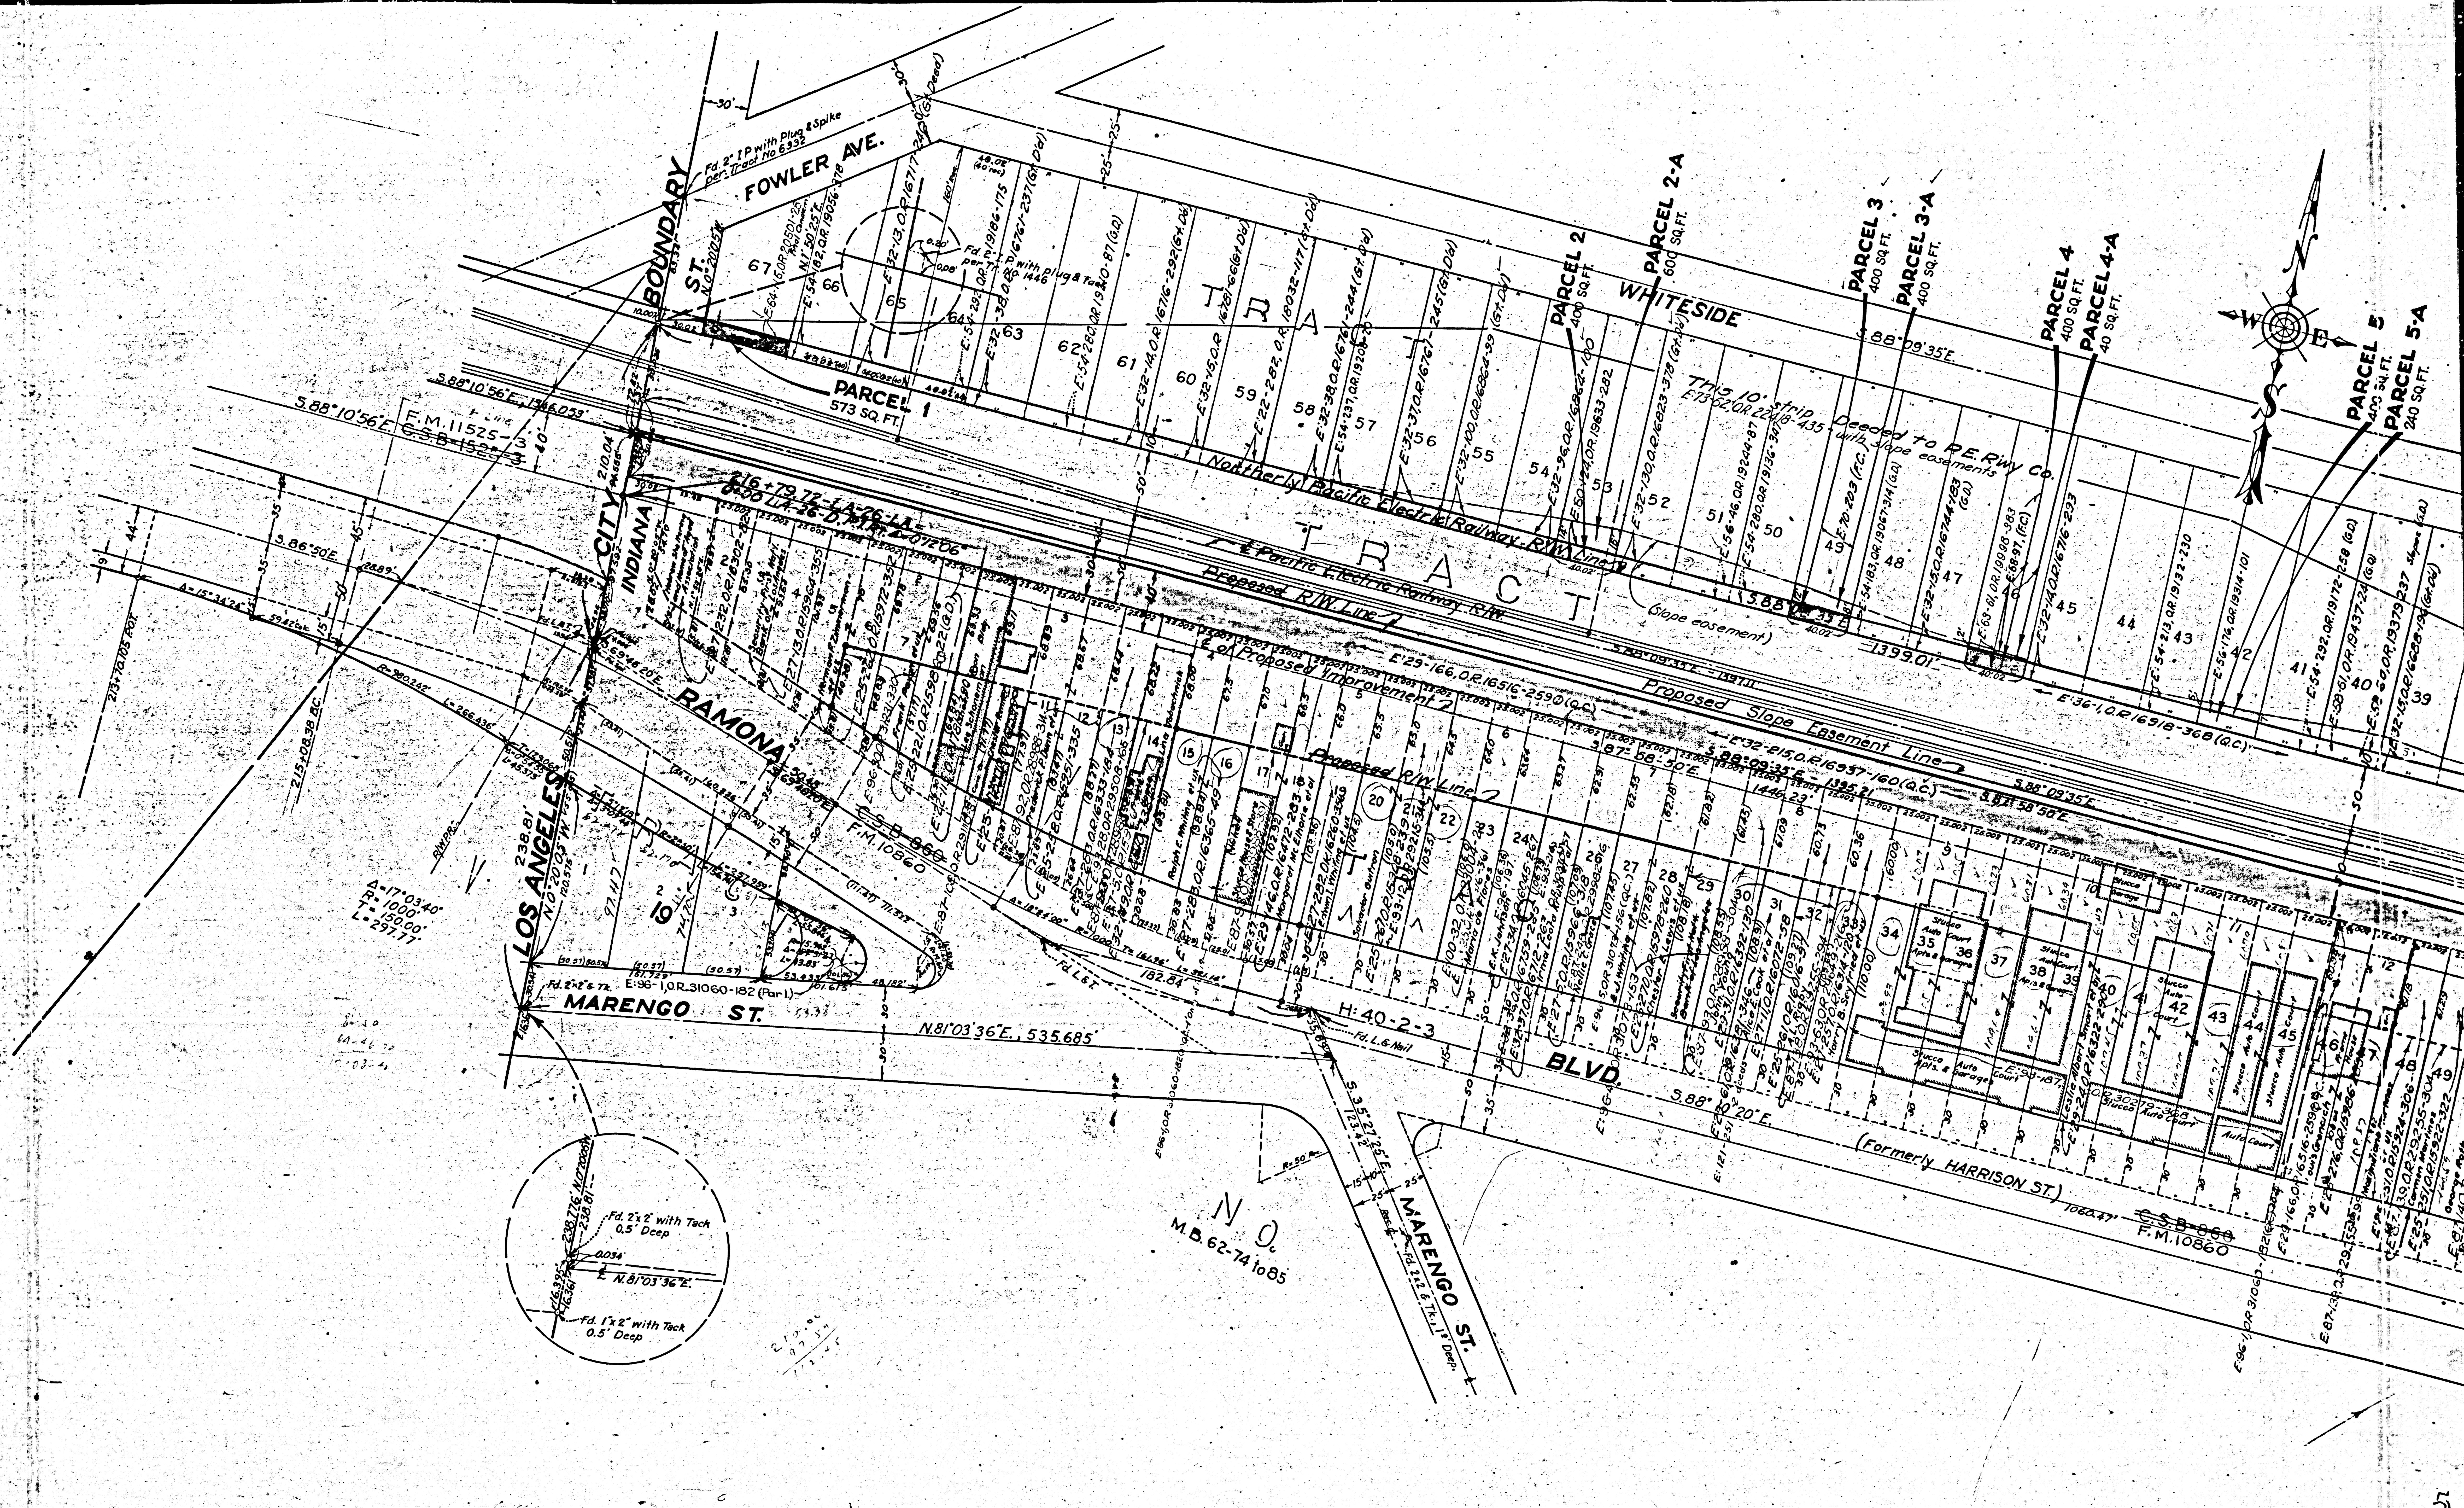


Superior Court Case No. 479526
Suit for Condemnation
Filed August 18, 1942
People of the State of Calif., Pltff.
Vs.
Aaron Ginsberg, et al, Def.

Suit covers parcels 1-6 & 2-A-9-A
Final Condemnation as to parcel 4, 4A, 6, 6A,
7A & 8A rendered in favor of Pltff, Oct. 5, 1944
E: 68-97
Final Condemnation in favor of Pltff as to
parcels 3, 3-A, 9-A, rendered March 27, 1945
E: 70-203, O.R. 21922-24


Proposed Δ of Construction
 $\Delta = 29^{\circ}56'26''$
 $R = 2733'$
 $T = 730.786'$
 $L = 1428.16'$

Superior Court Case No. 445149
Suit for Condemnation
Filed Sept. 28, 1939
People of the State of Cal., Pltff.
Vs.
Pacific Electric Land Co., et al, Def.
Suit covers parcels 1 to 30 on C.S.
B-1525 Shts. 1 to 3 and on C.S.
B-1291-357-1 - Interlocutory judg-
ment data on C.S. B-1525 Sht. 1.
Final judgment in favor of Pltff
as to parcels 1 to 30, rendered
January 5th, 1940.
E: 36-100, O.R. 17229-1

 

F.M. 11291

A2 CF A4

 

TRACT NO.
M.B. 79-31-38

6480

PARCEL 30
0.358 Acres, ±

TRACT NO.
M.B. 67-89-97

TRACT

F.M. 11291

A 3 OF A 4

