


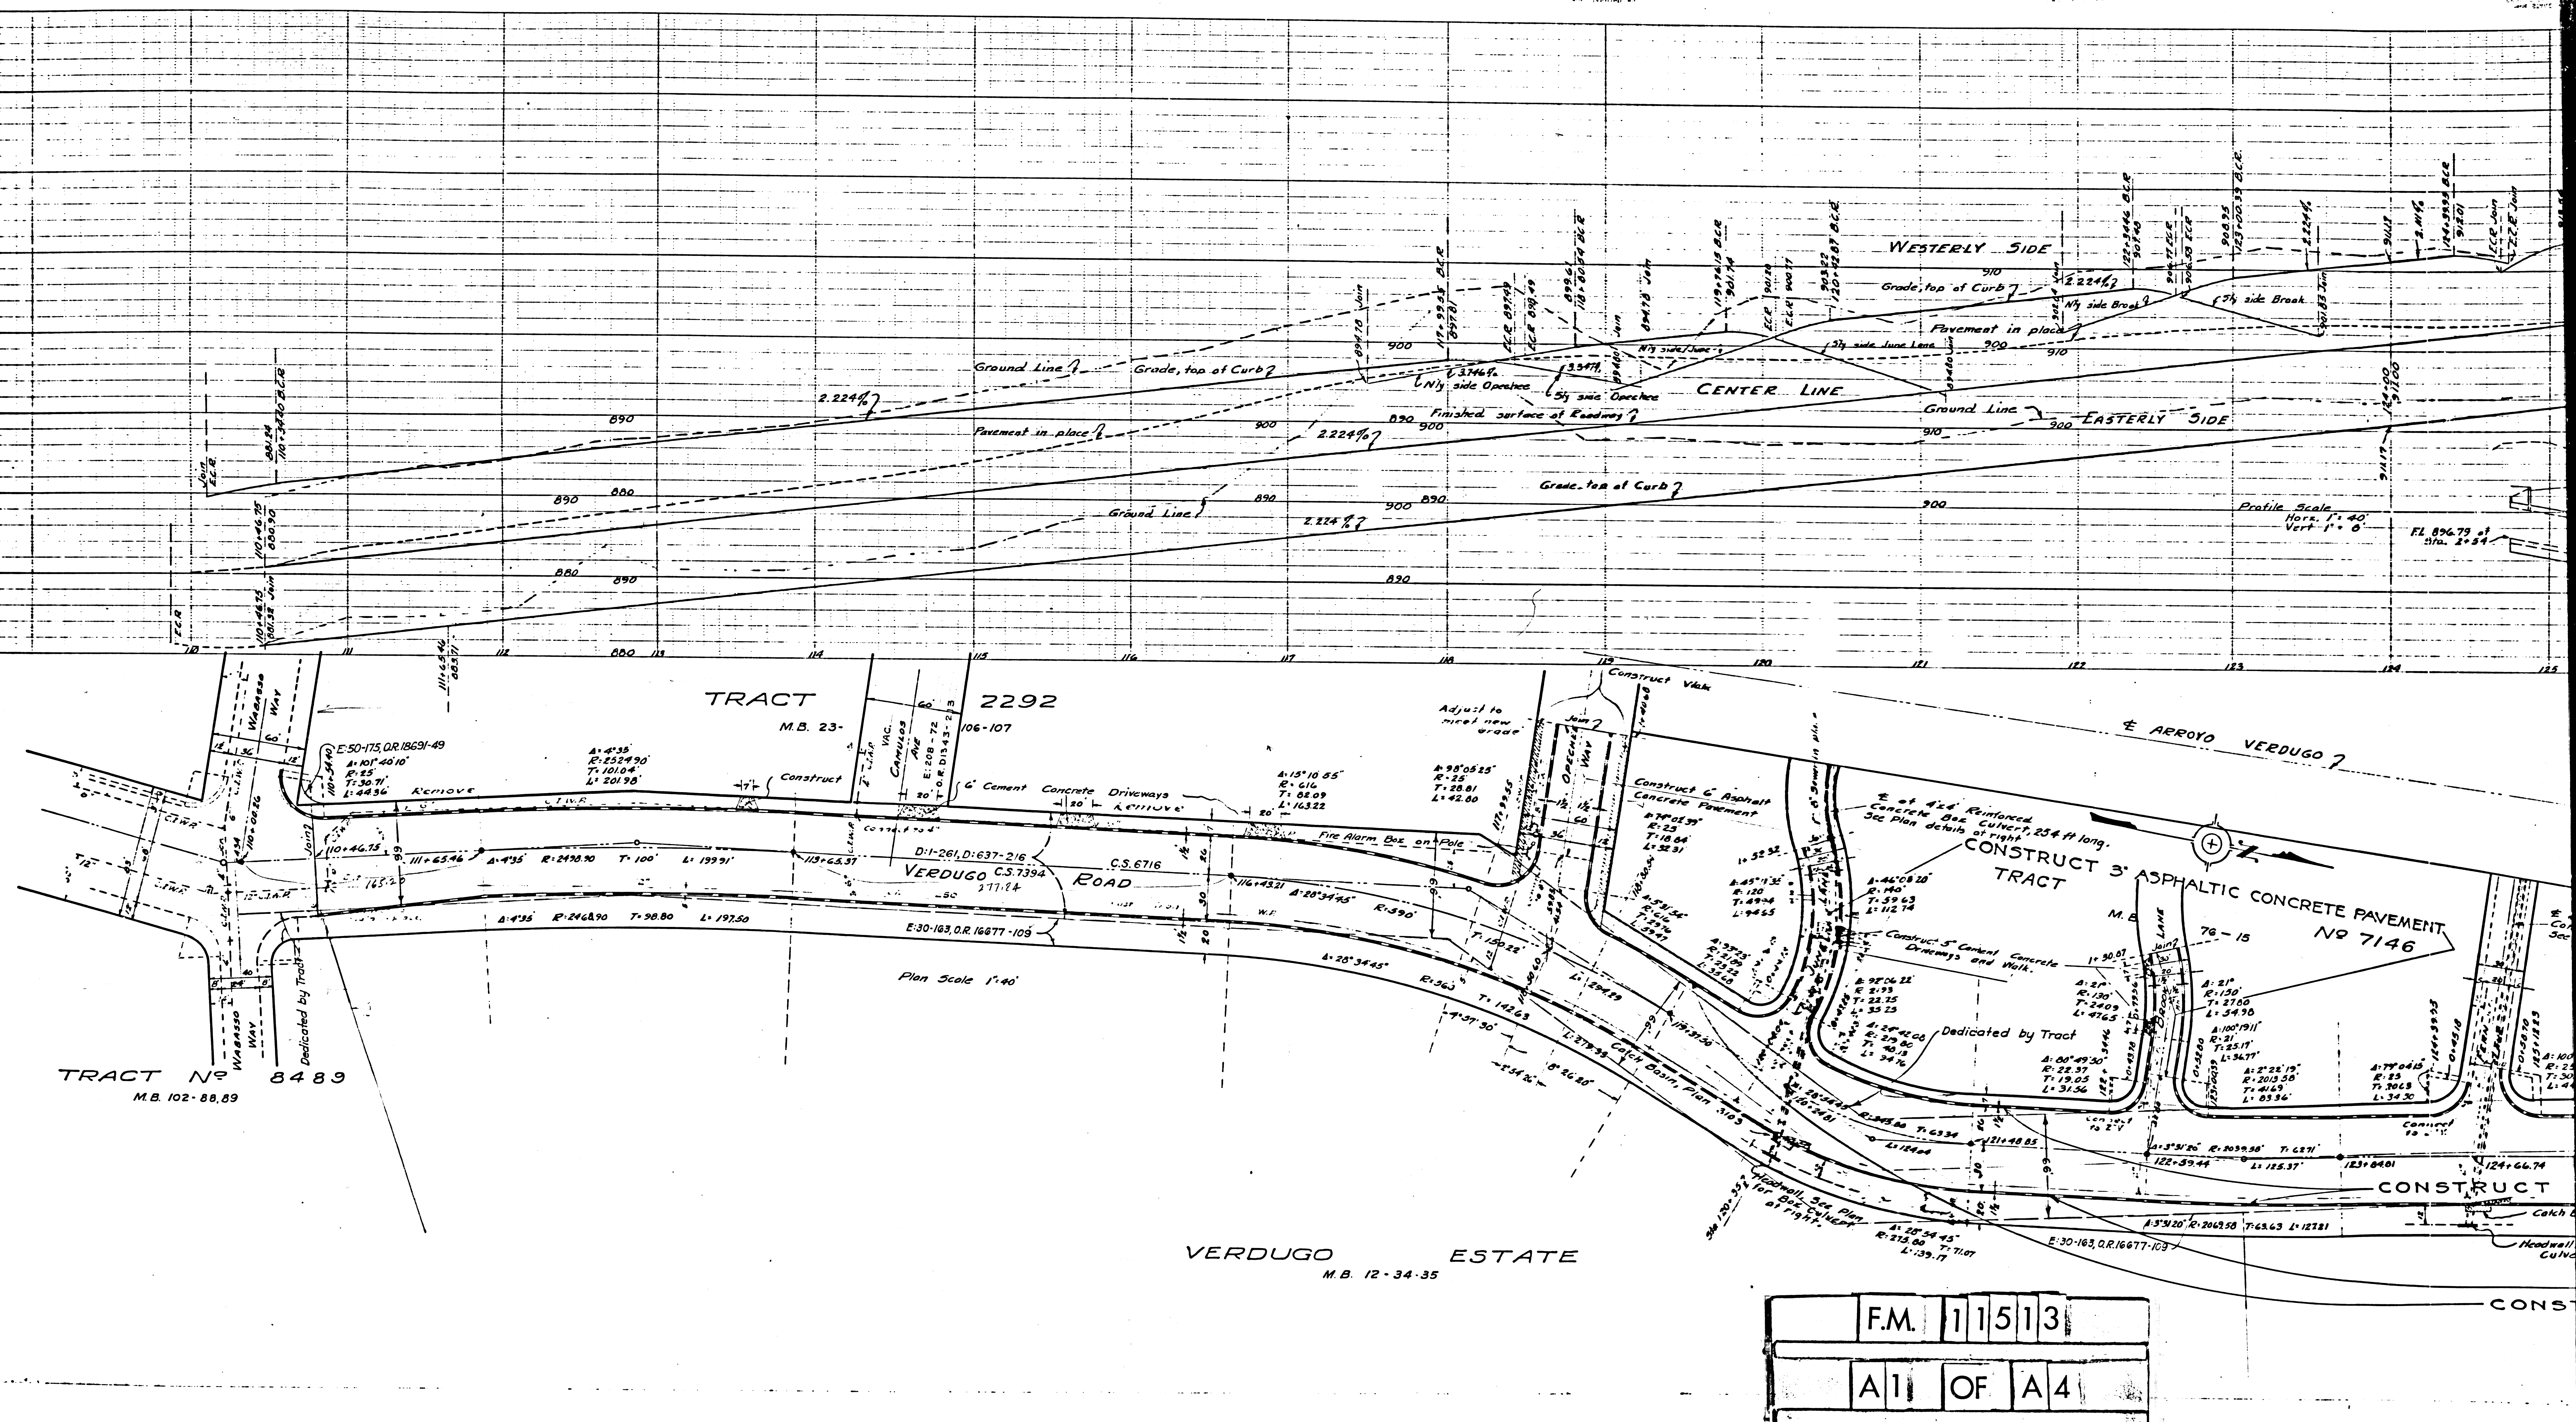
 
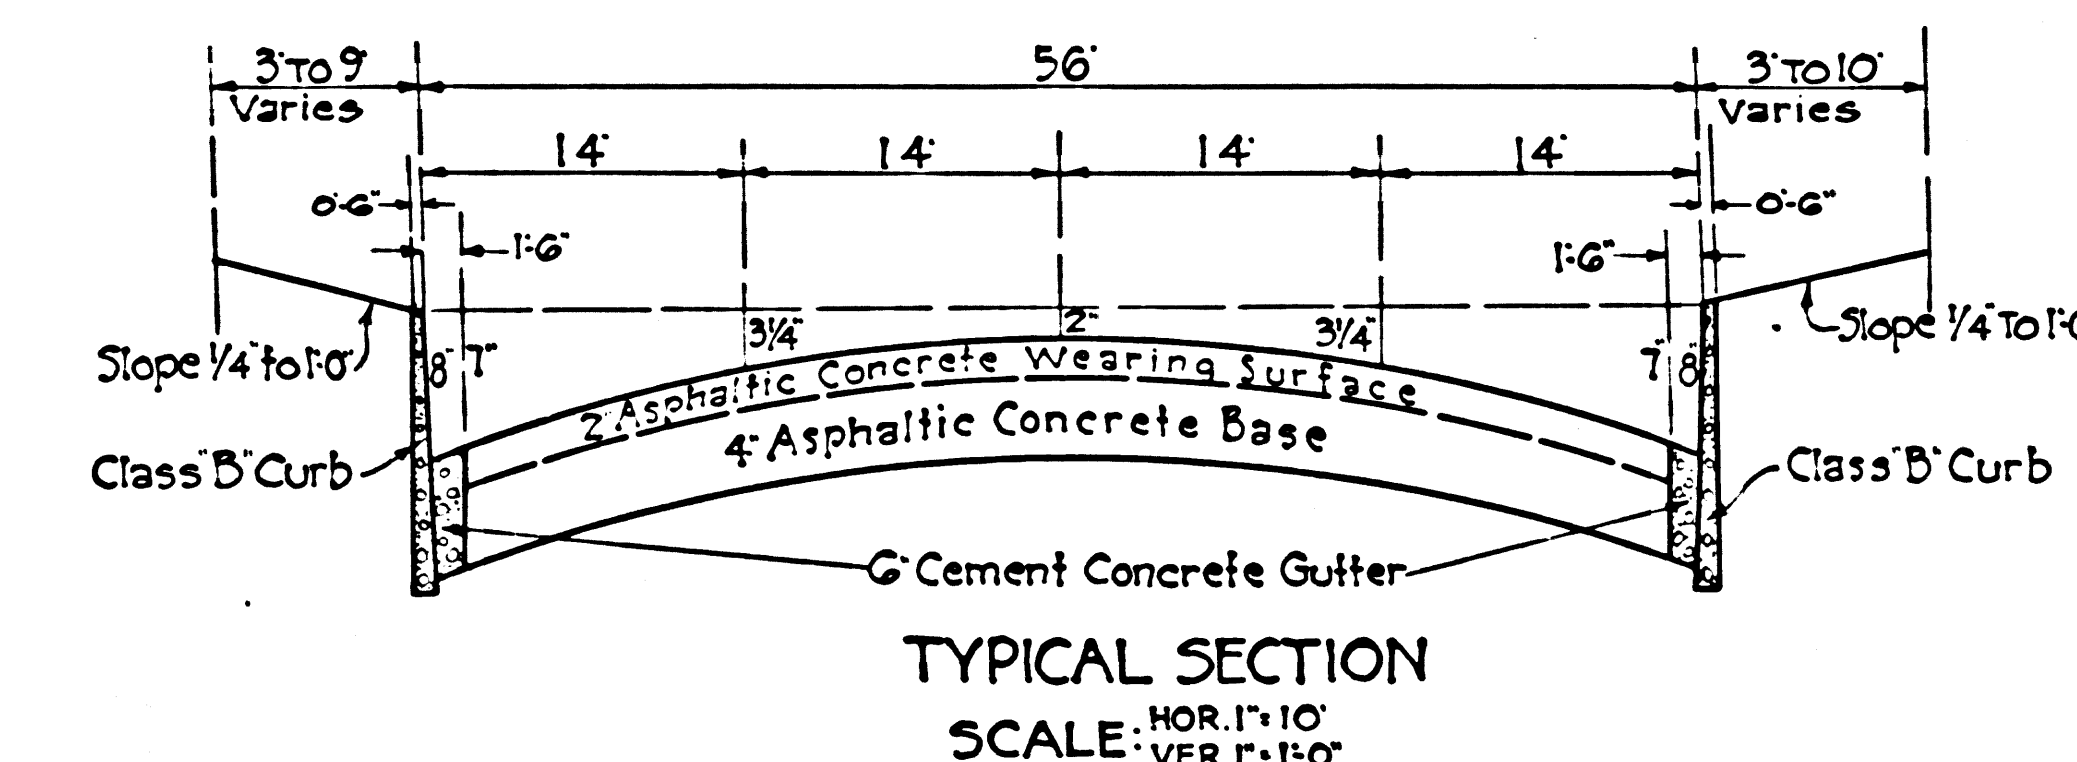




 


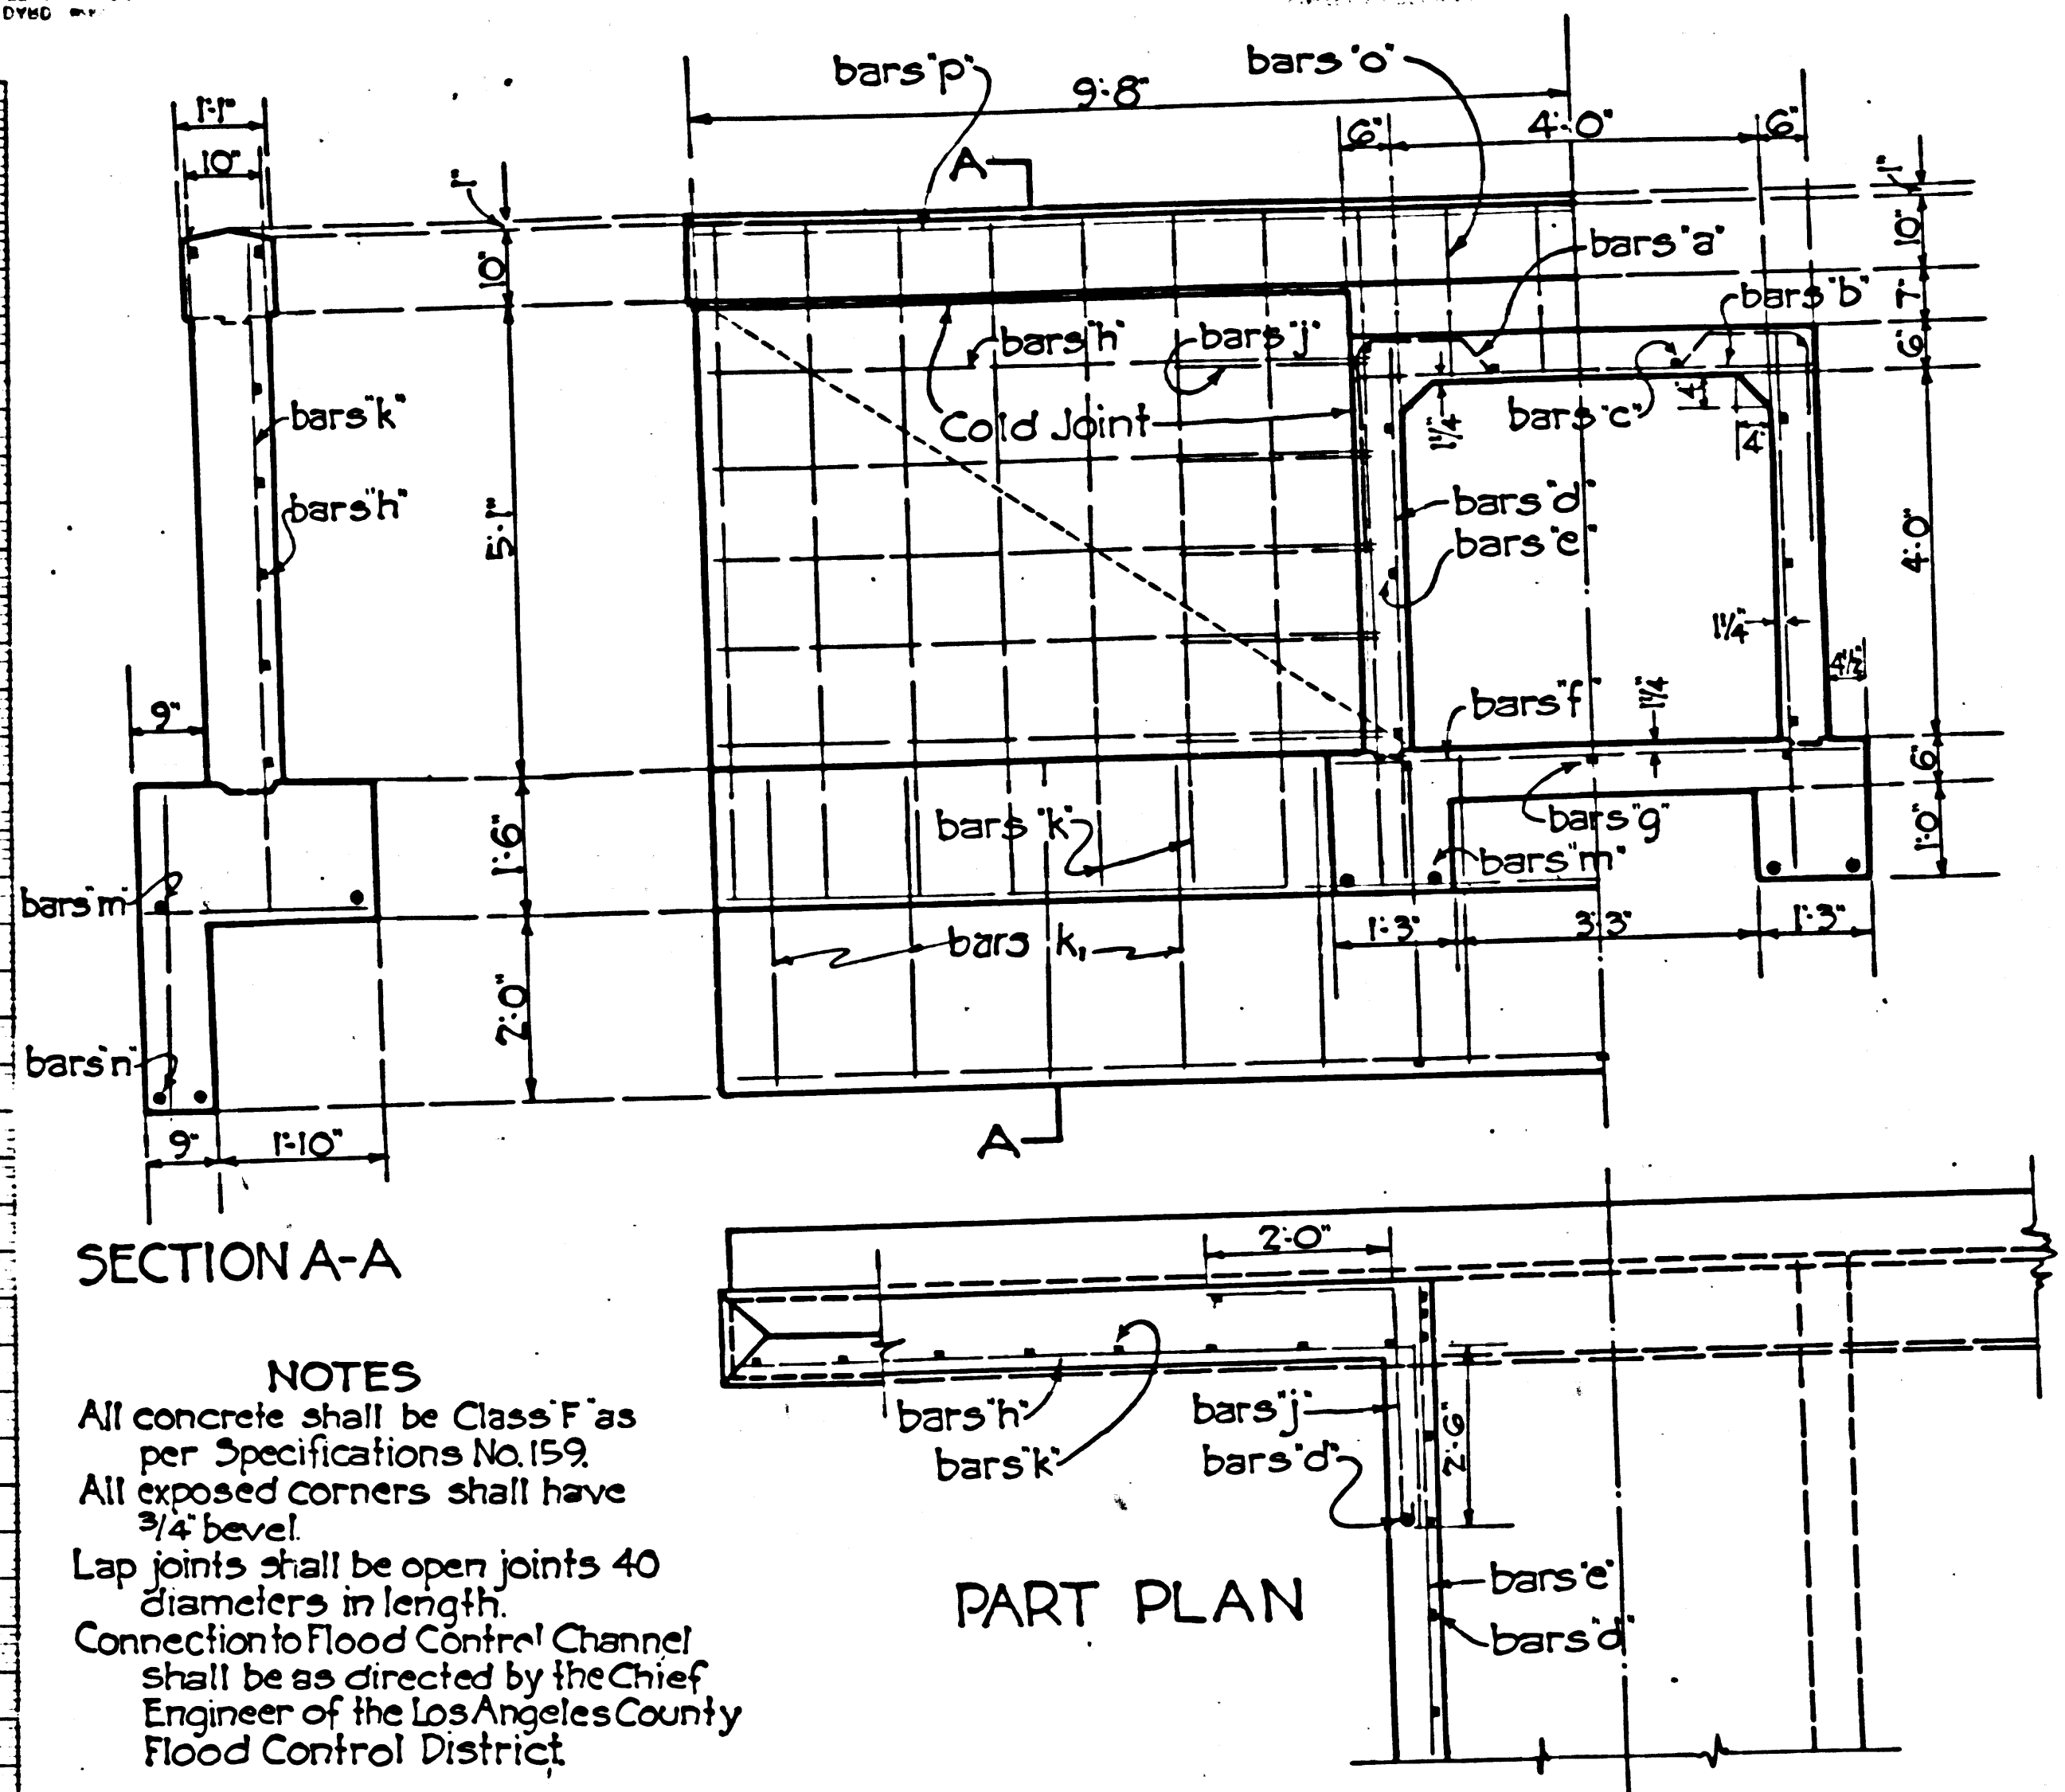


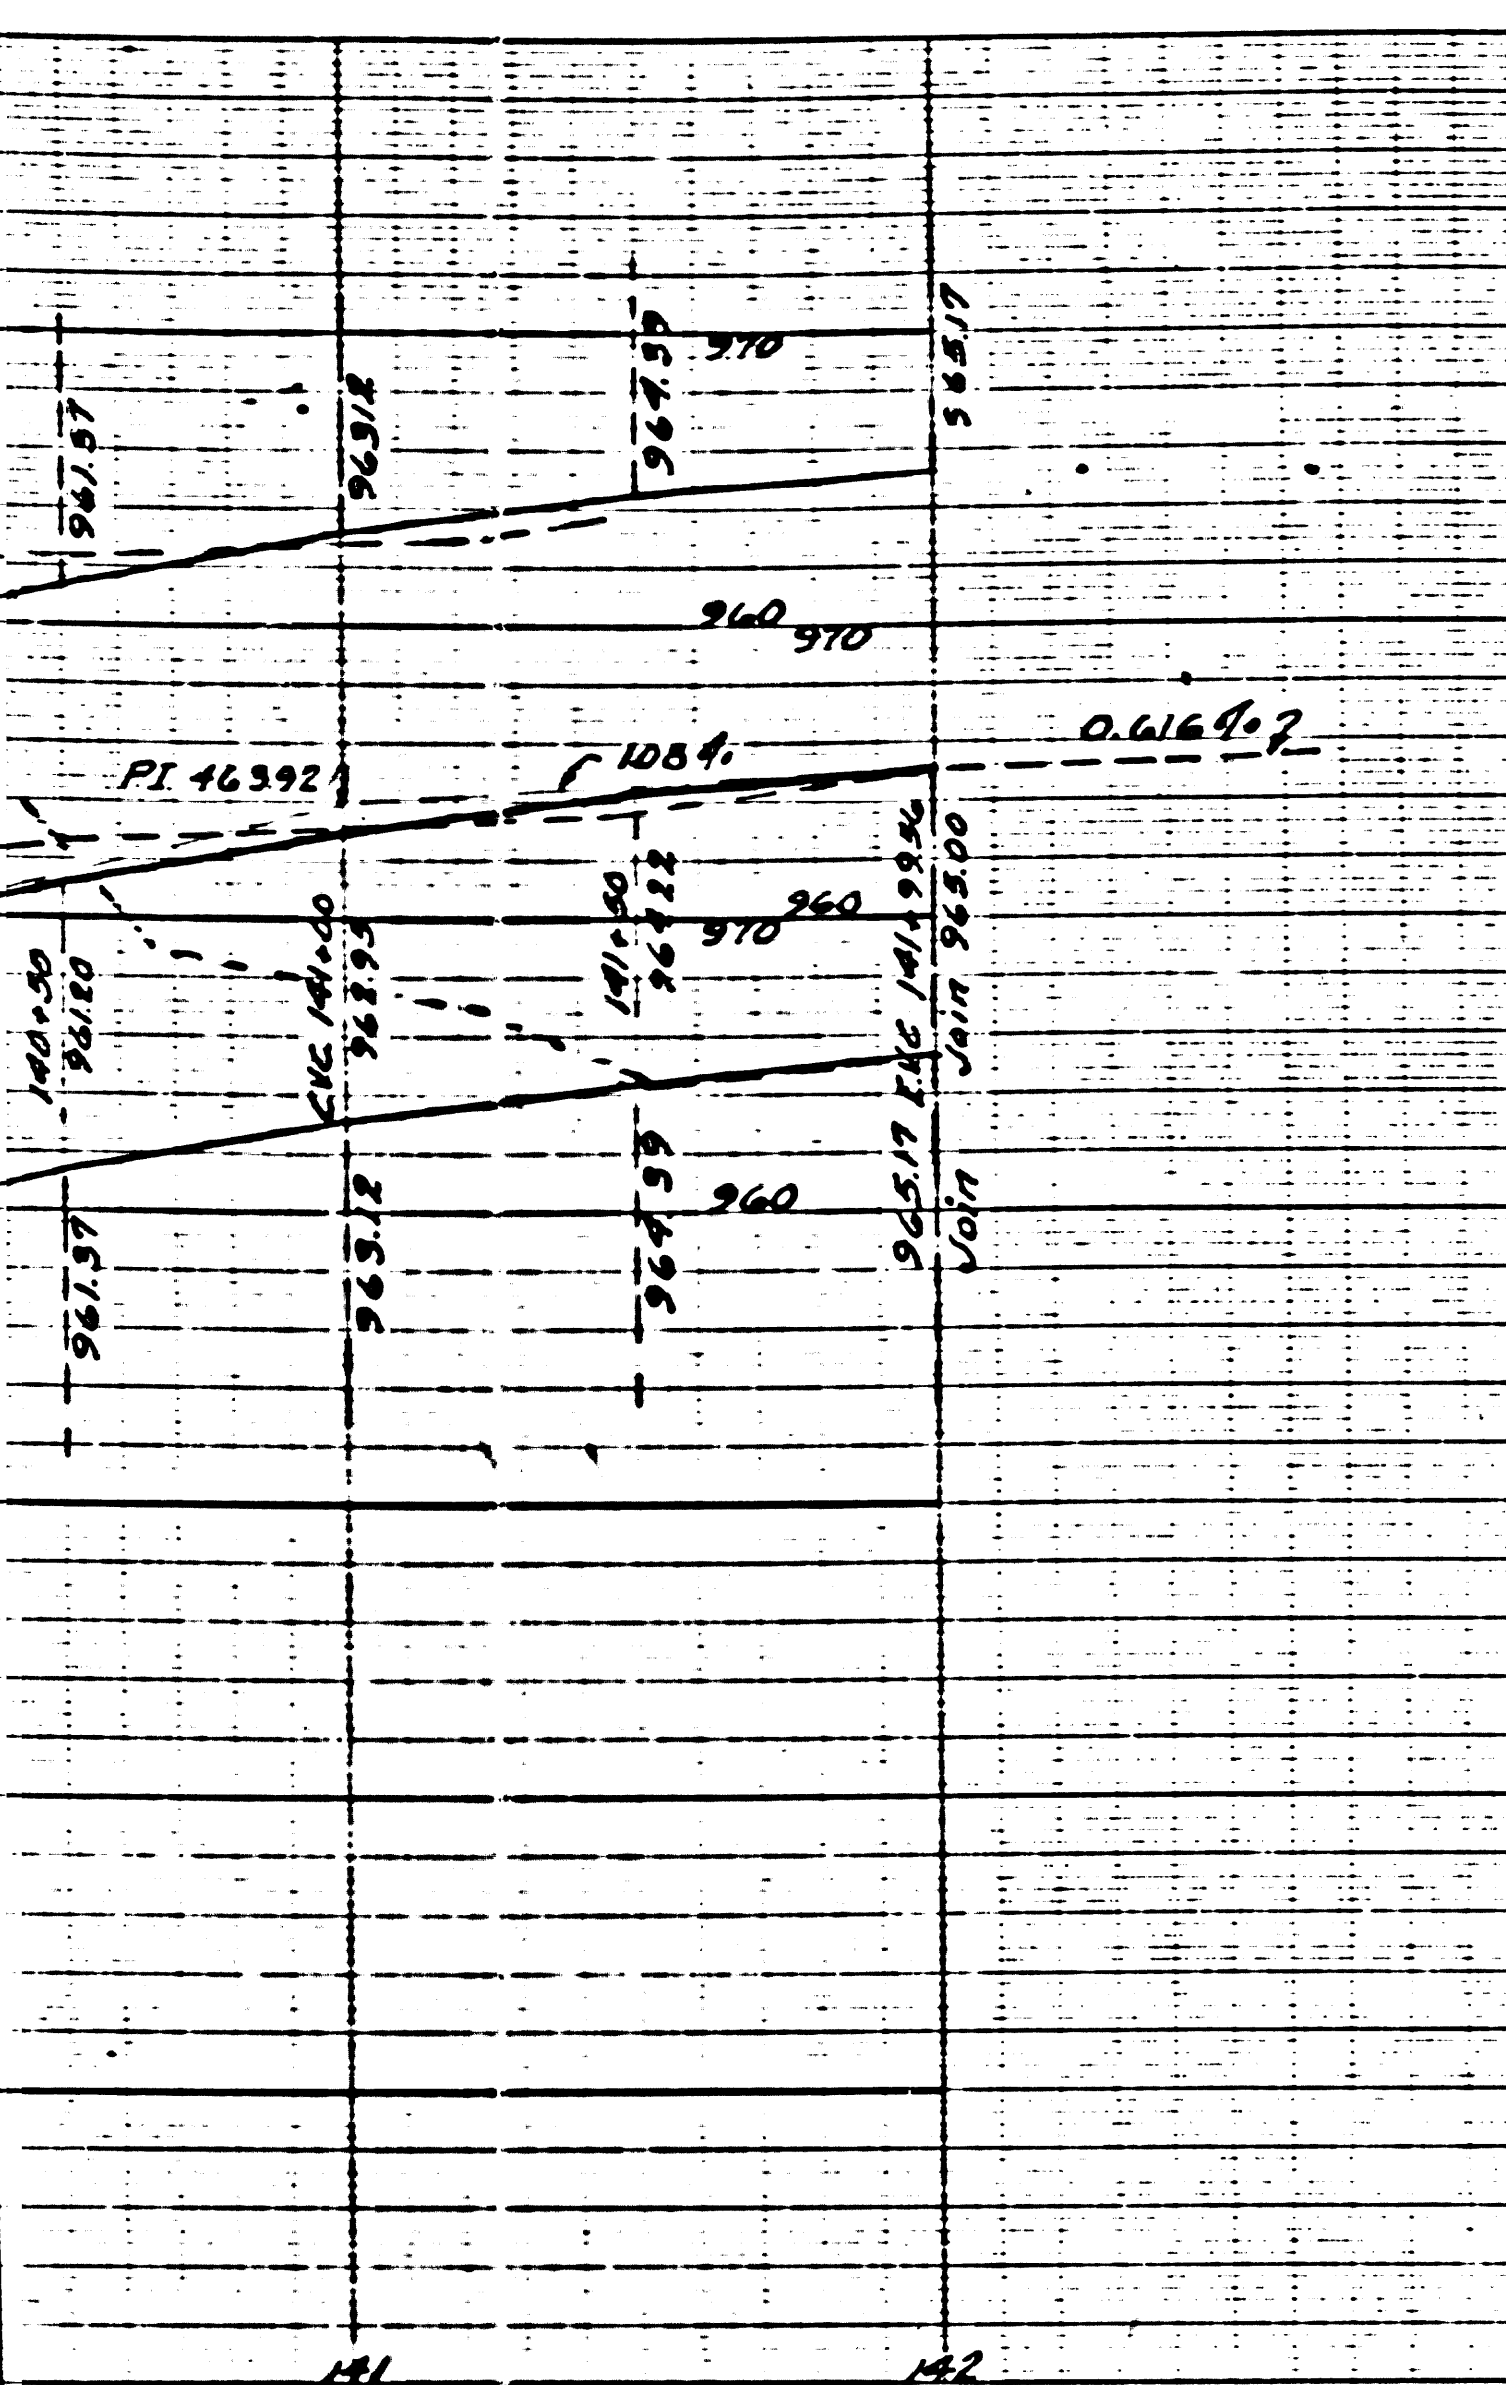



NOTES
 All concrete shall be Class F as per Specifications No. 153.
 All exposed corners shall have 3/4" bevel.
 Lap joints shall be open joints 40 diameters in length.
 Connection to Flood Control Channel shall be as directed by the Chief Engineer of the Los Angeles County Flood Control District.

4x4' CONCRETE BOX- JUNE LANE & FERN LANE
 SCALE 1/2" = 1'-0"

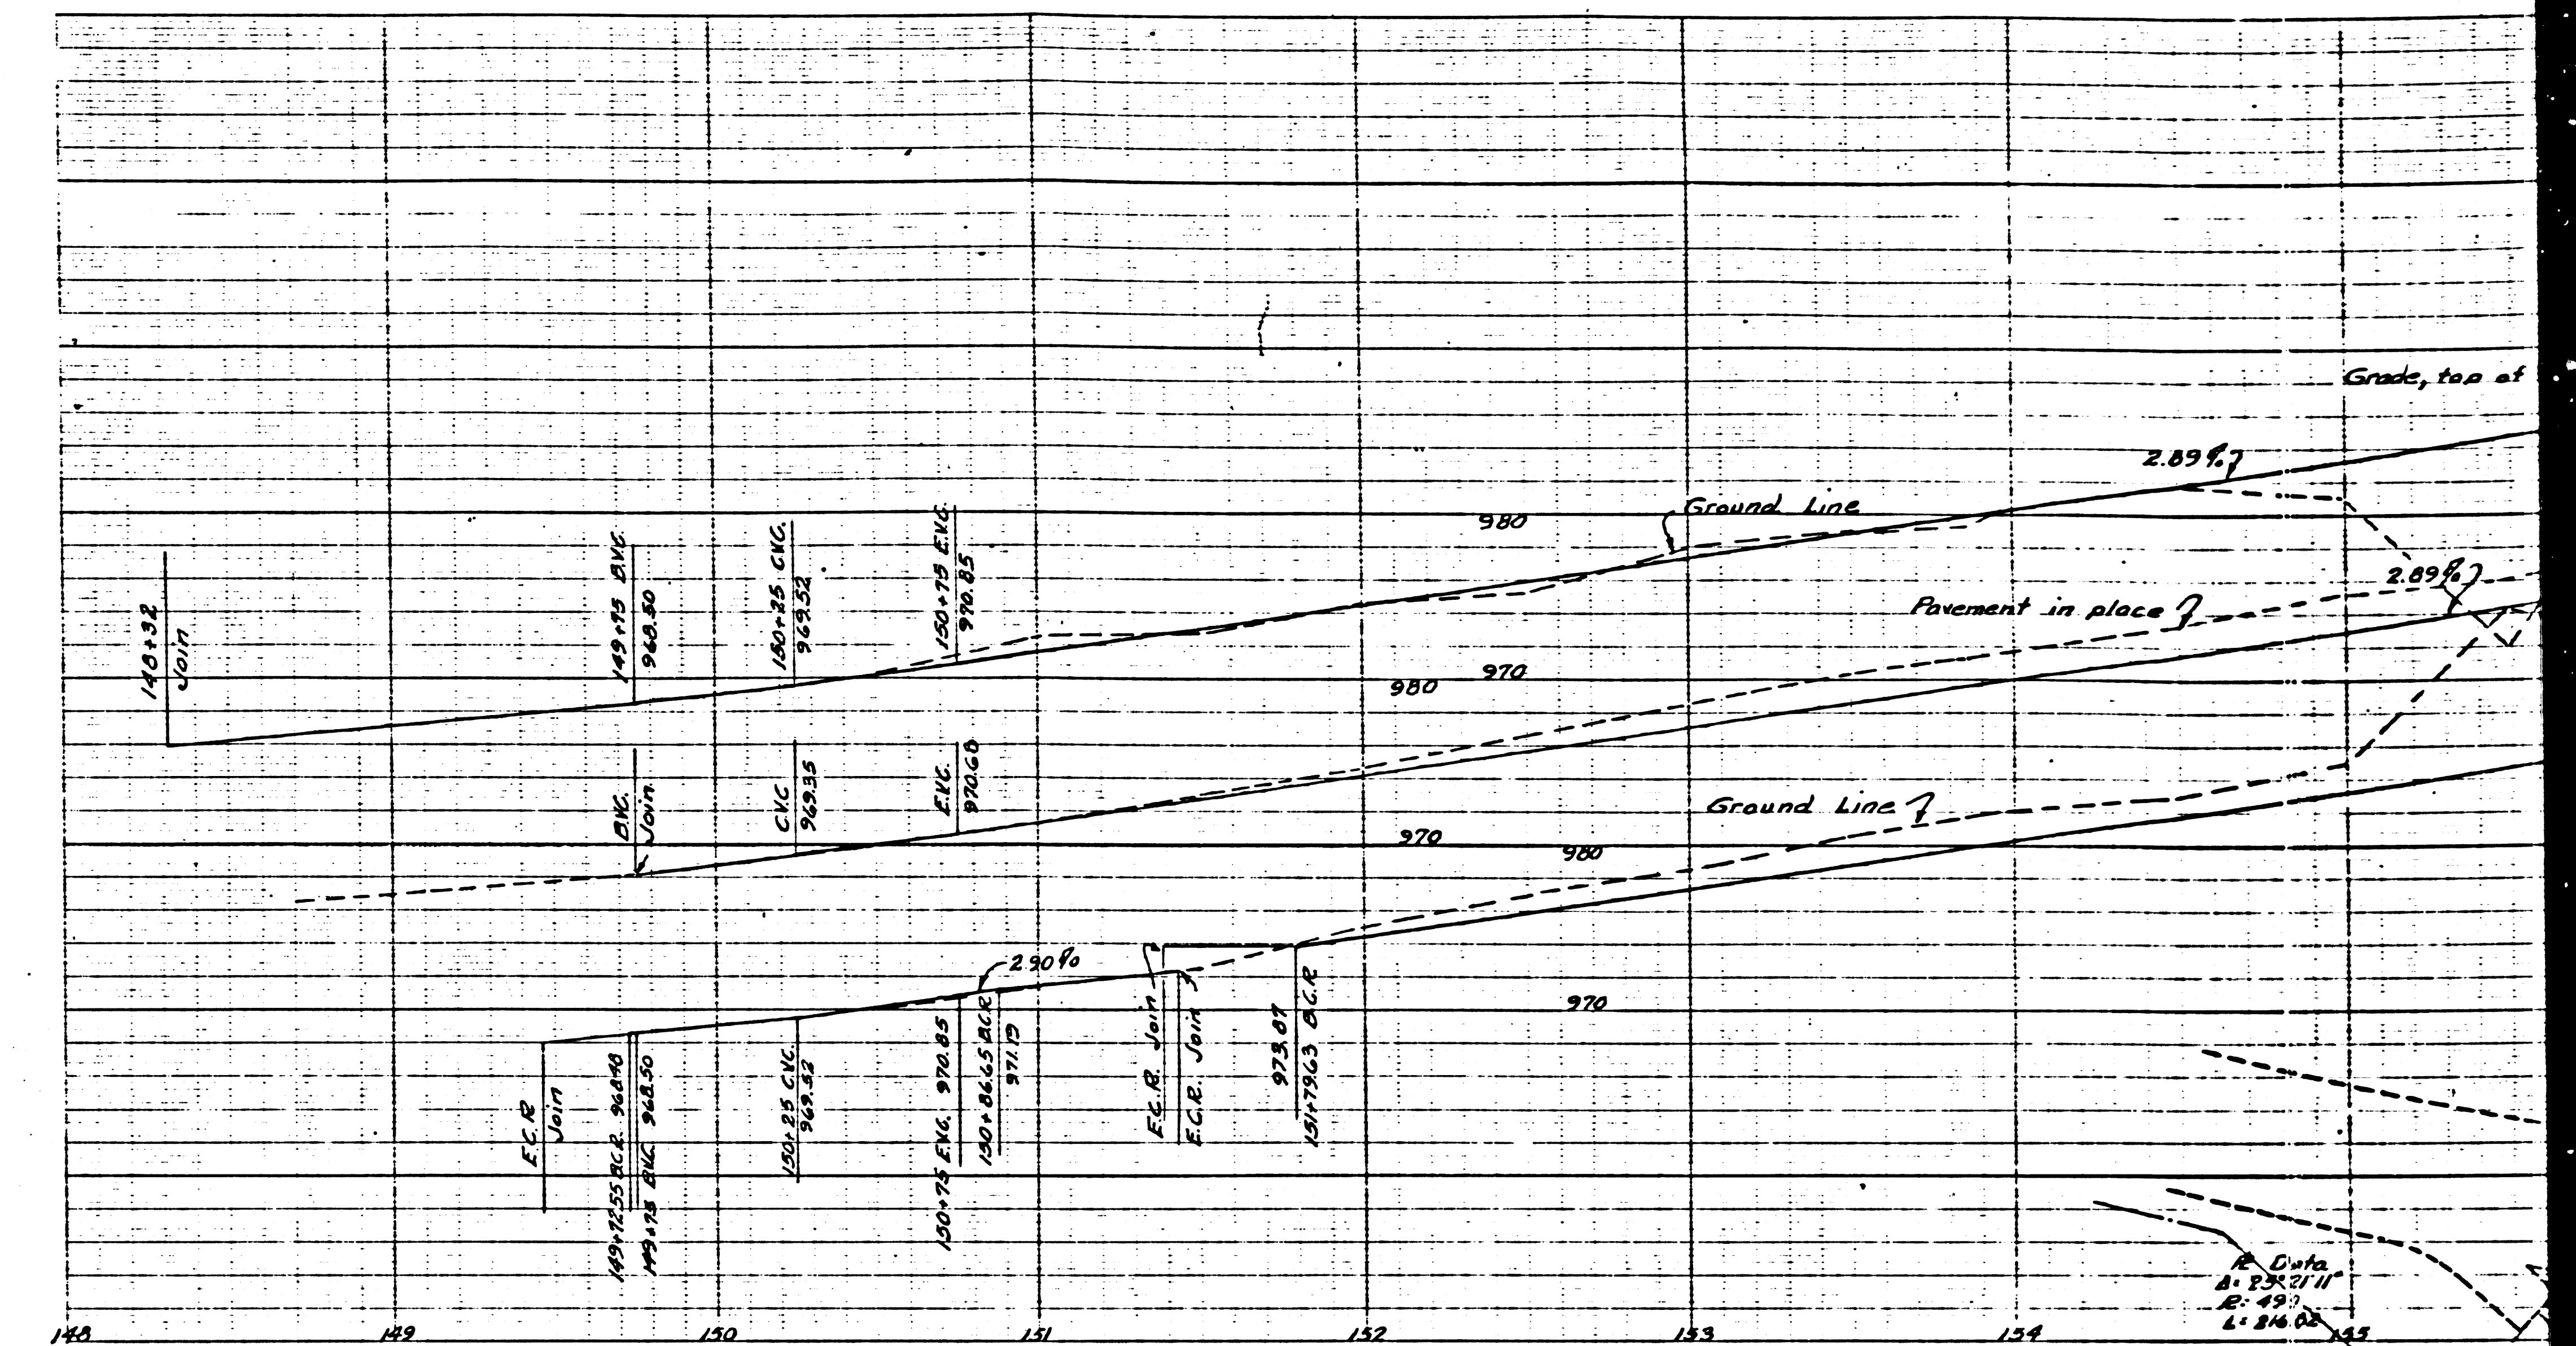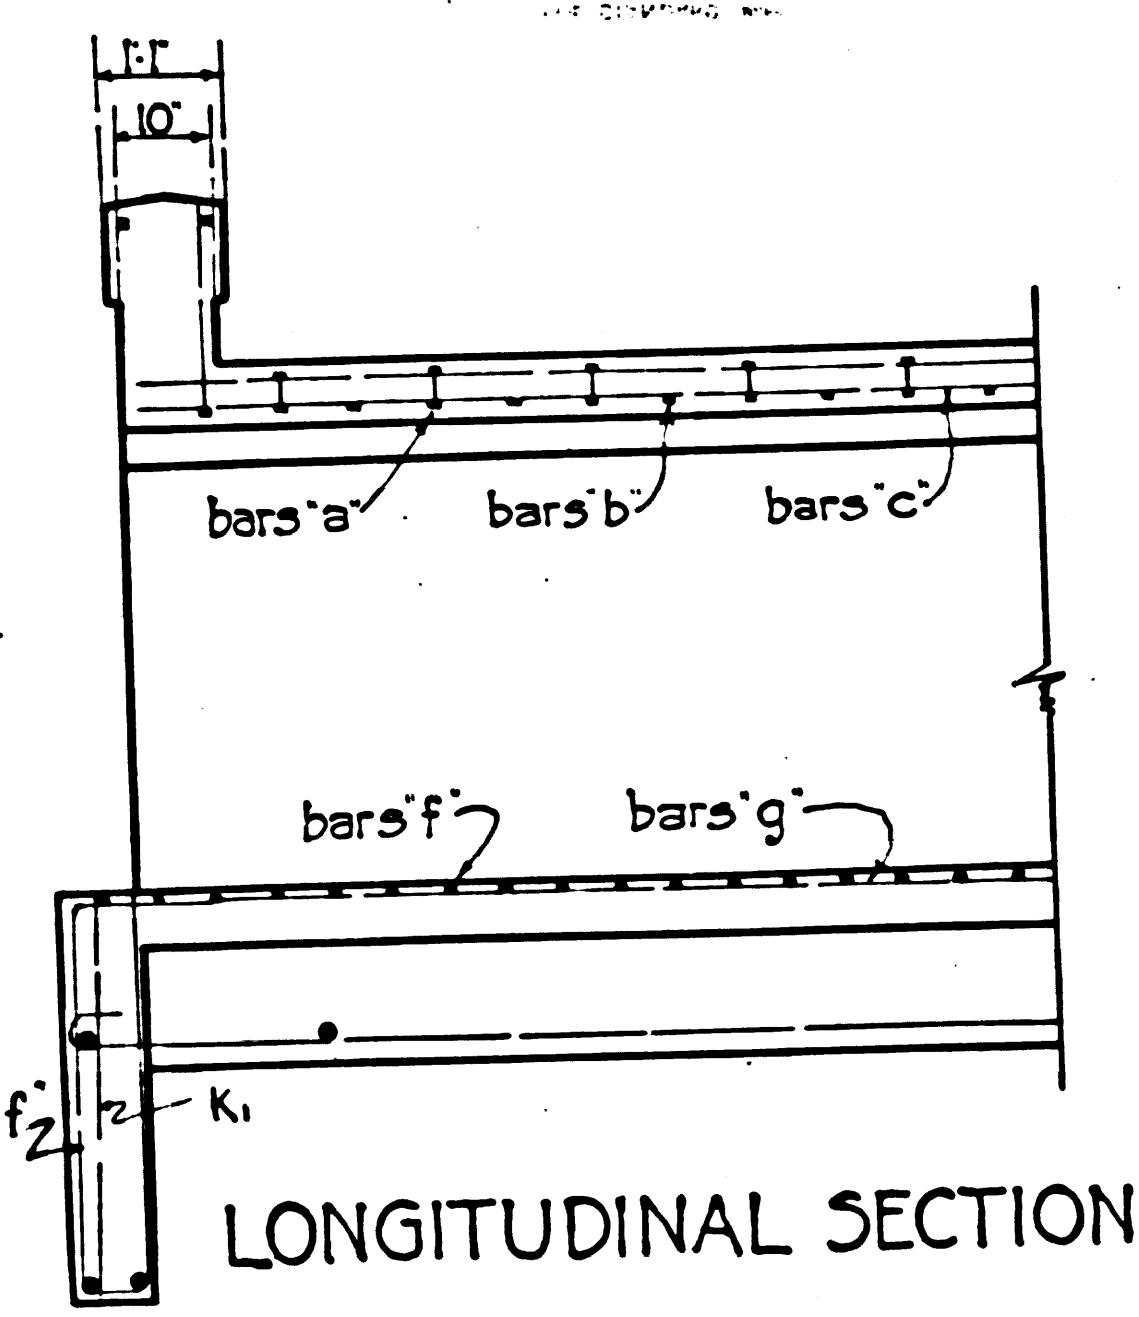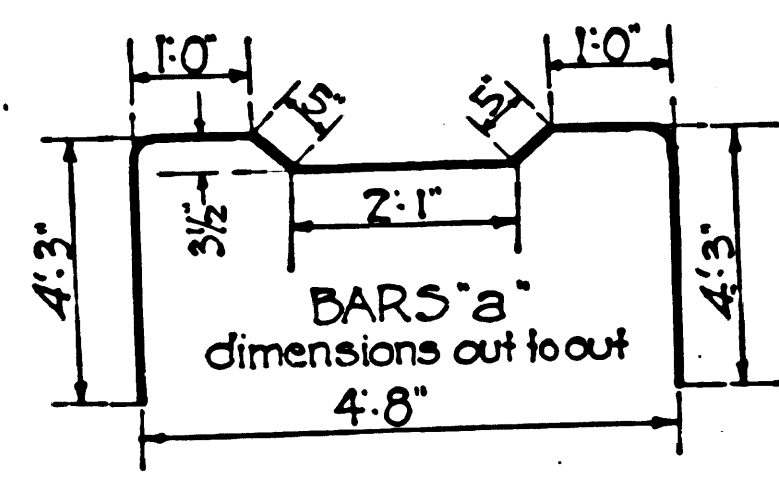

LOCATION	MARK	NO.	SIZE	SPACING	LENGTH
Top slab, transverse bent	a		1/2" b	1'-0"	9'-5"
" "					

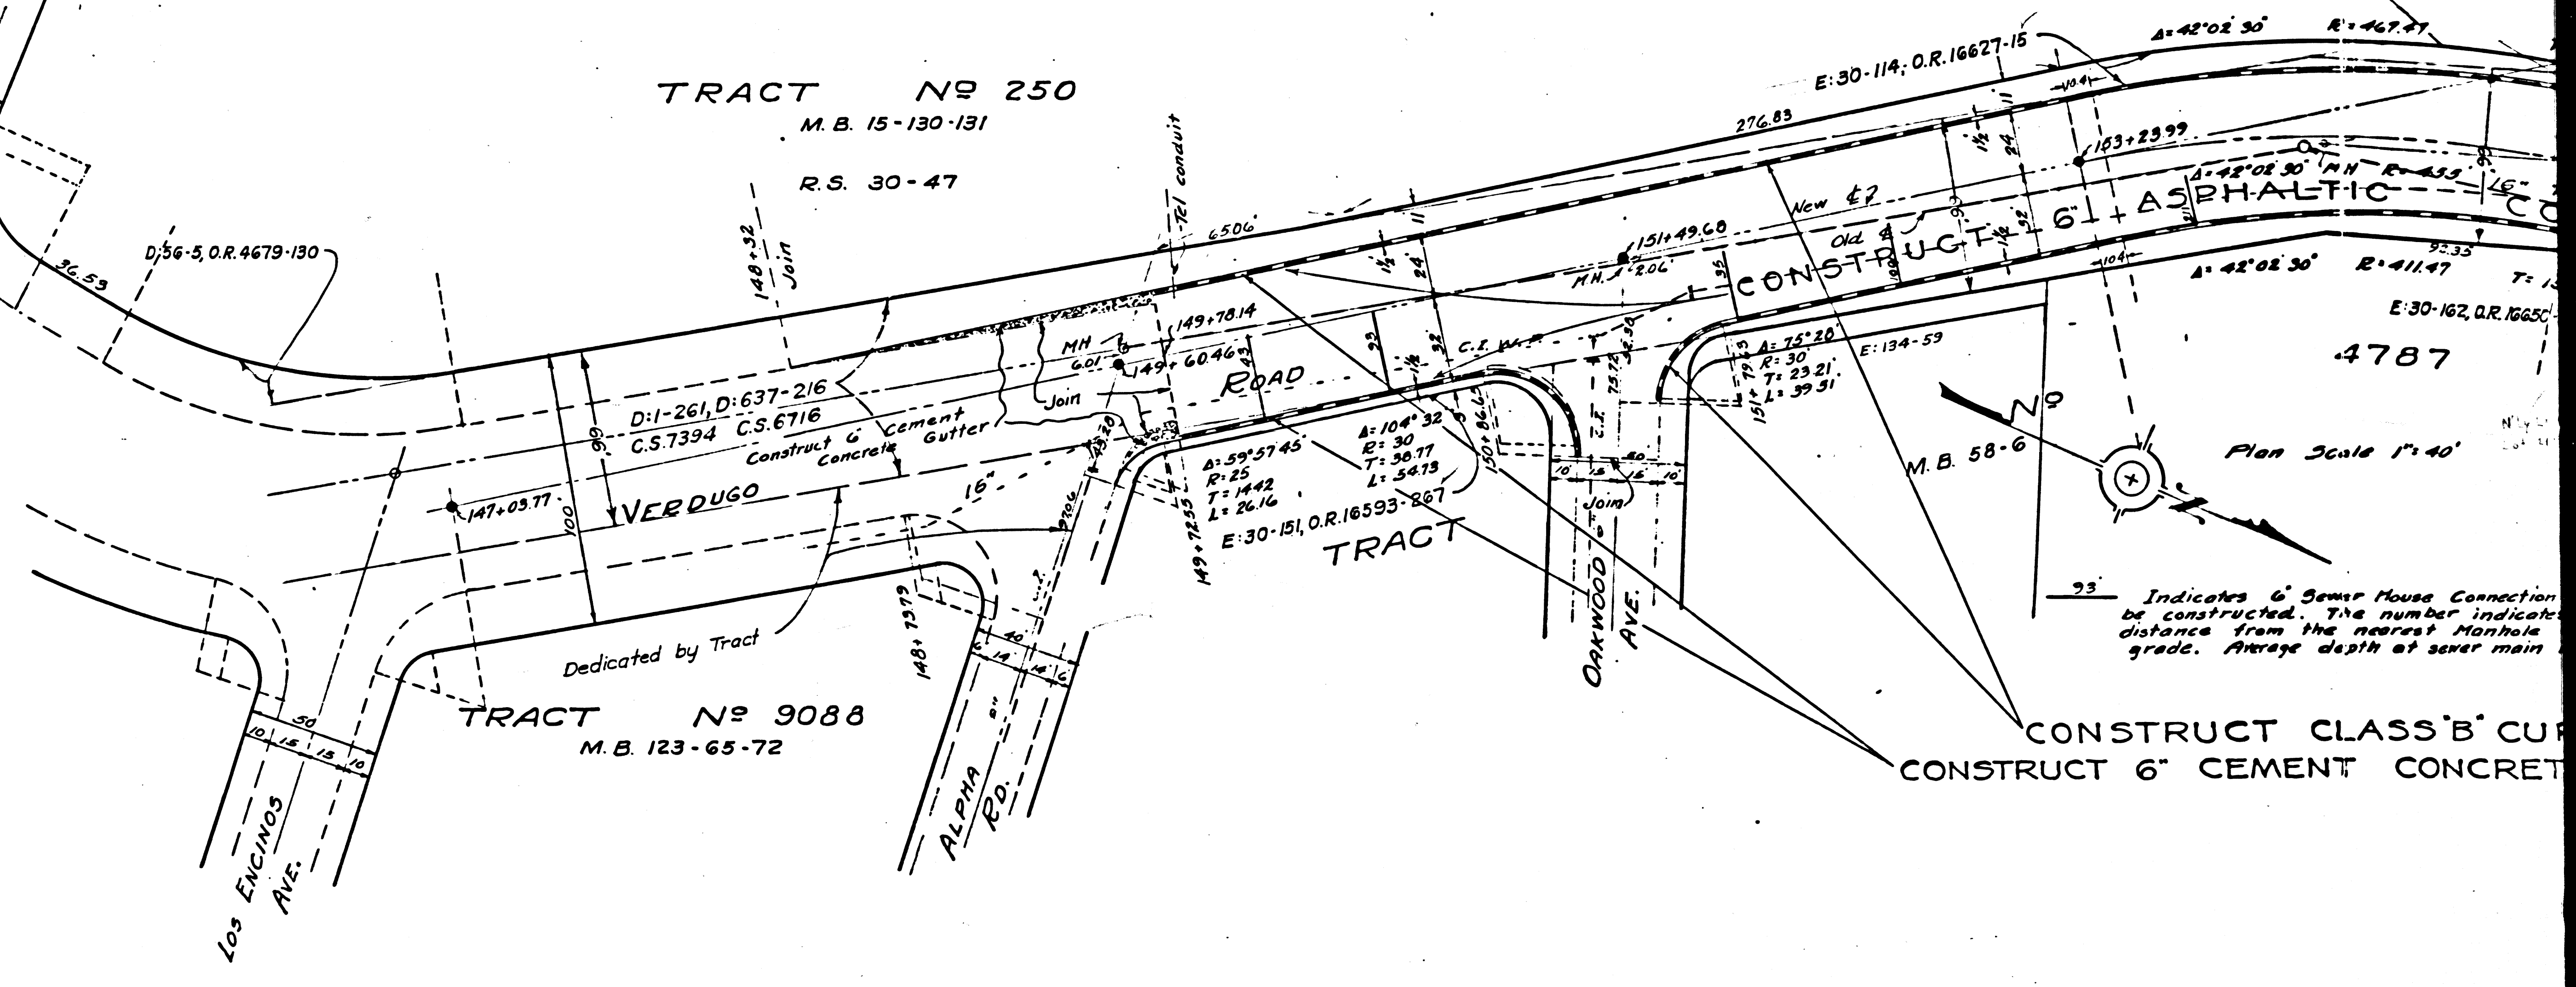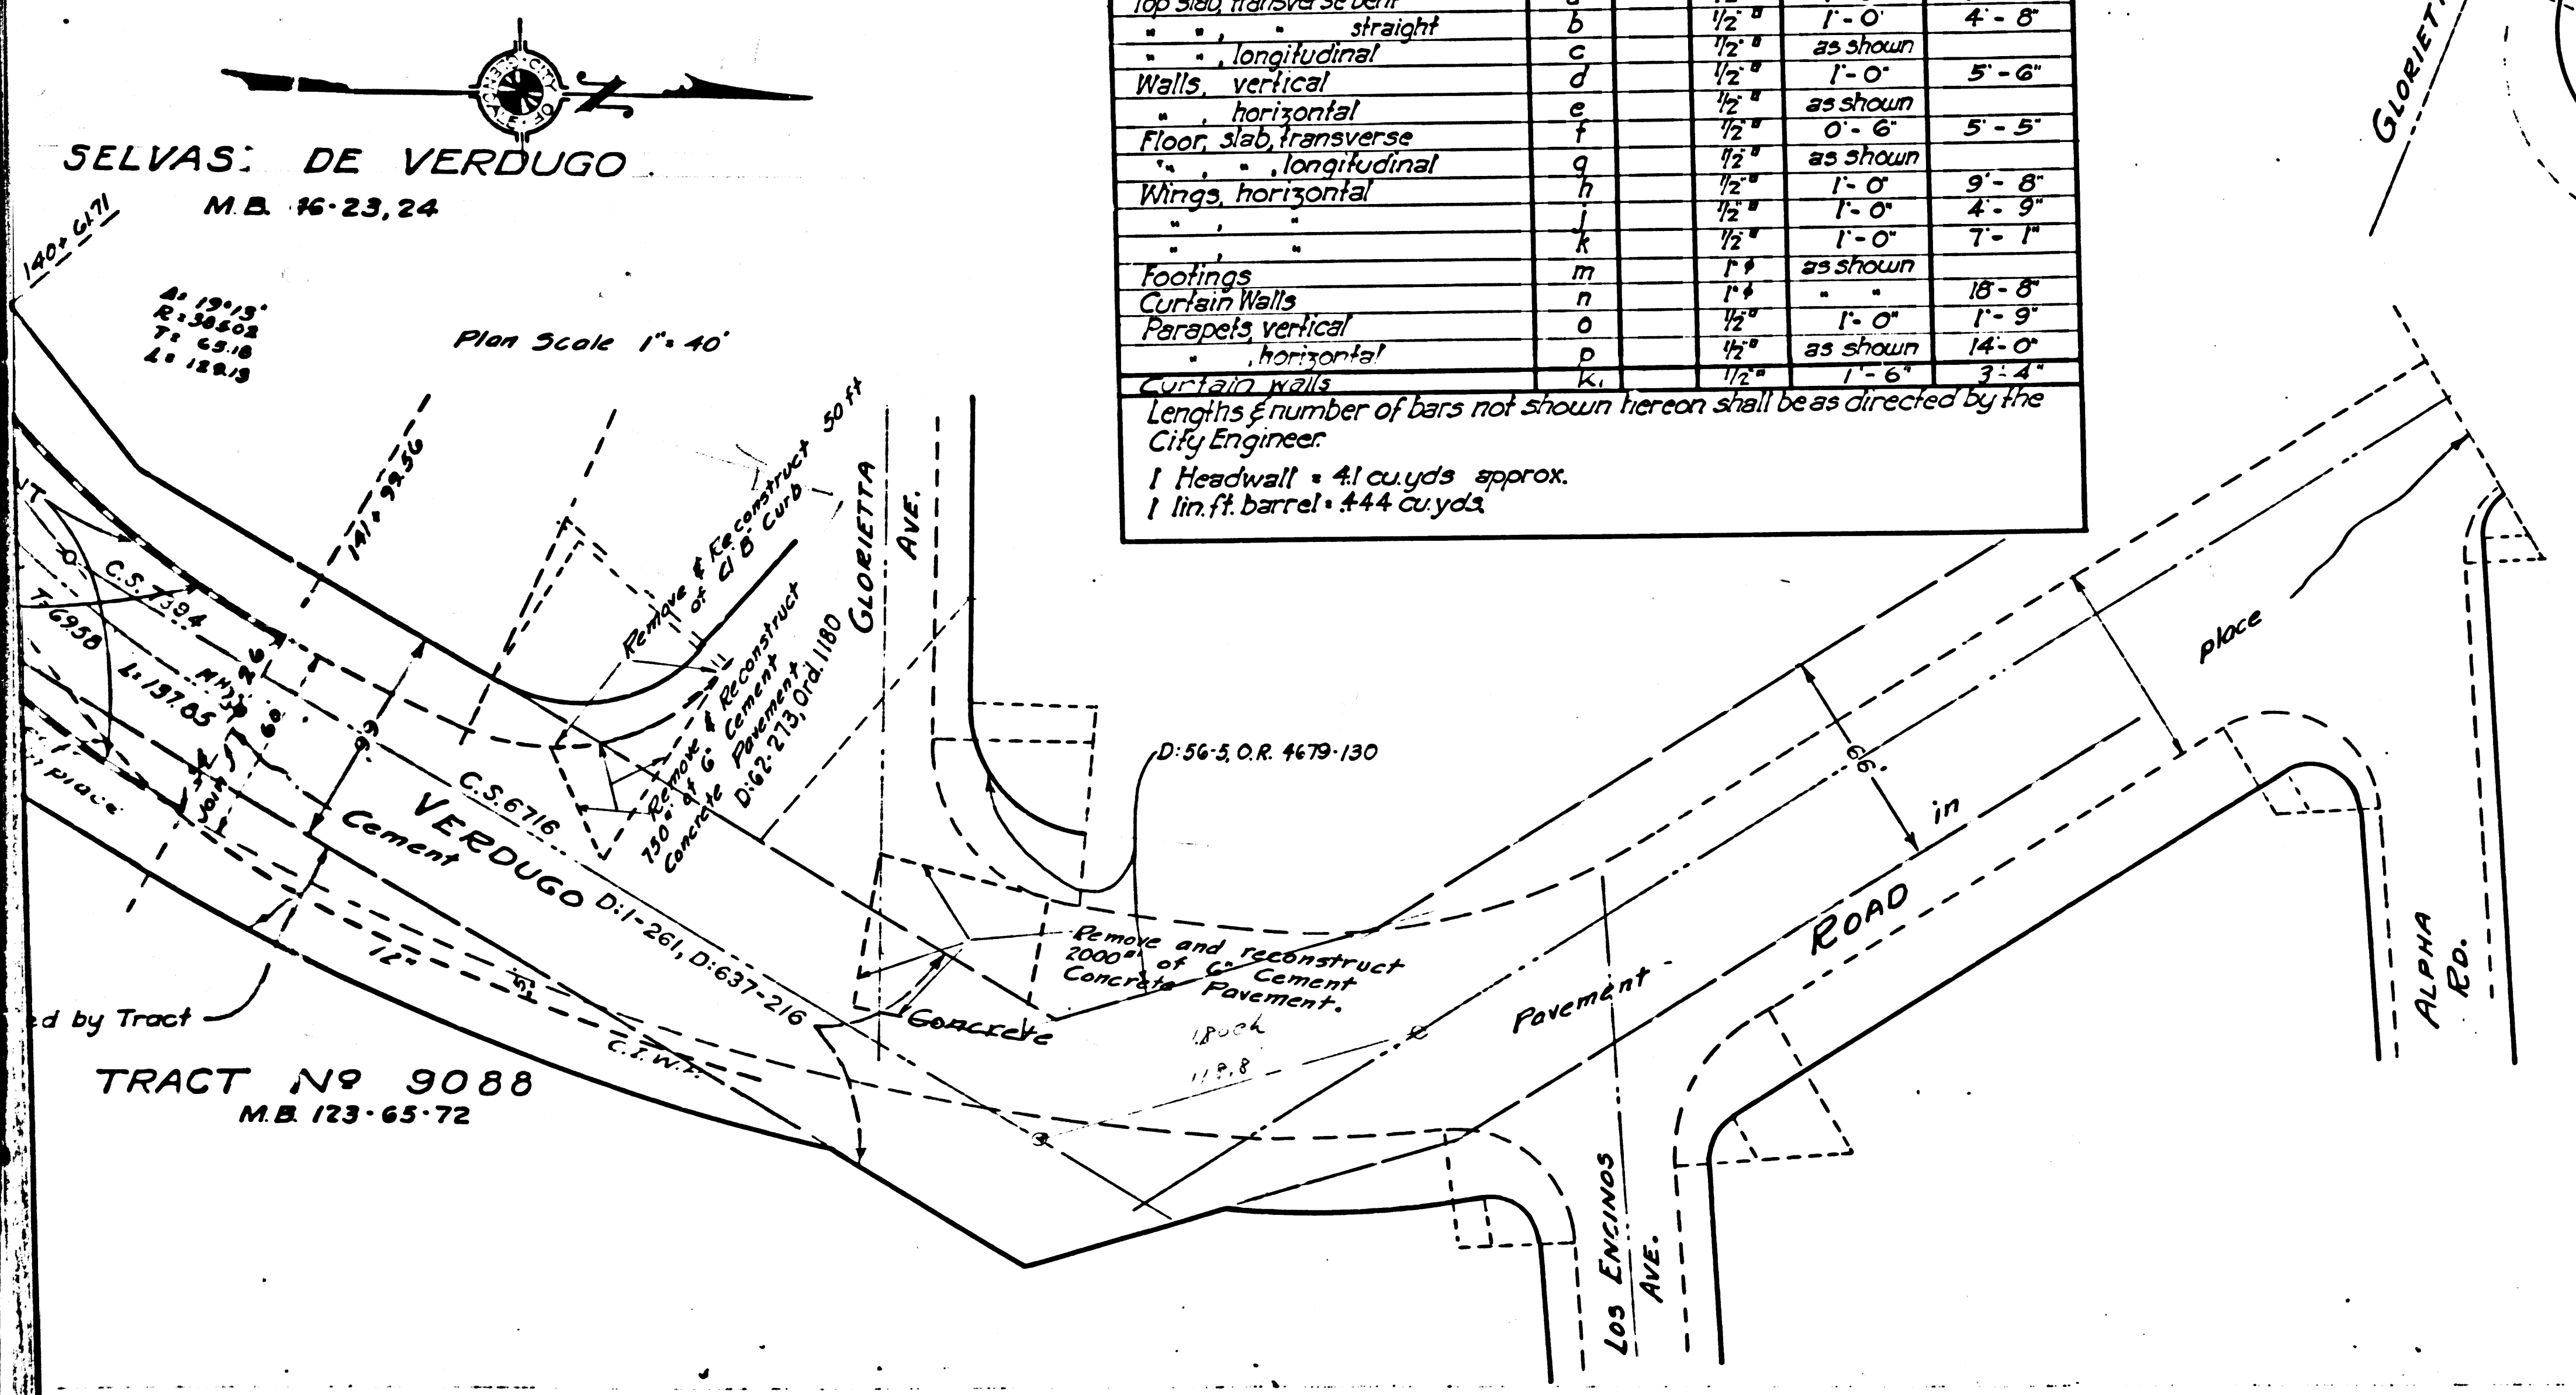


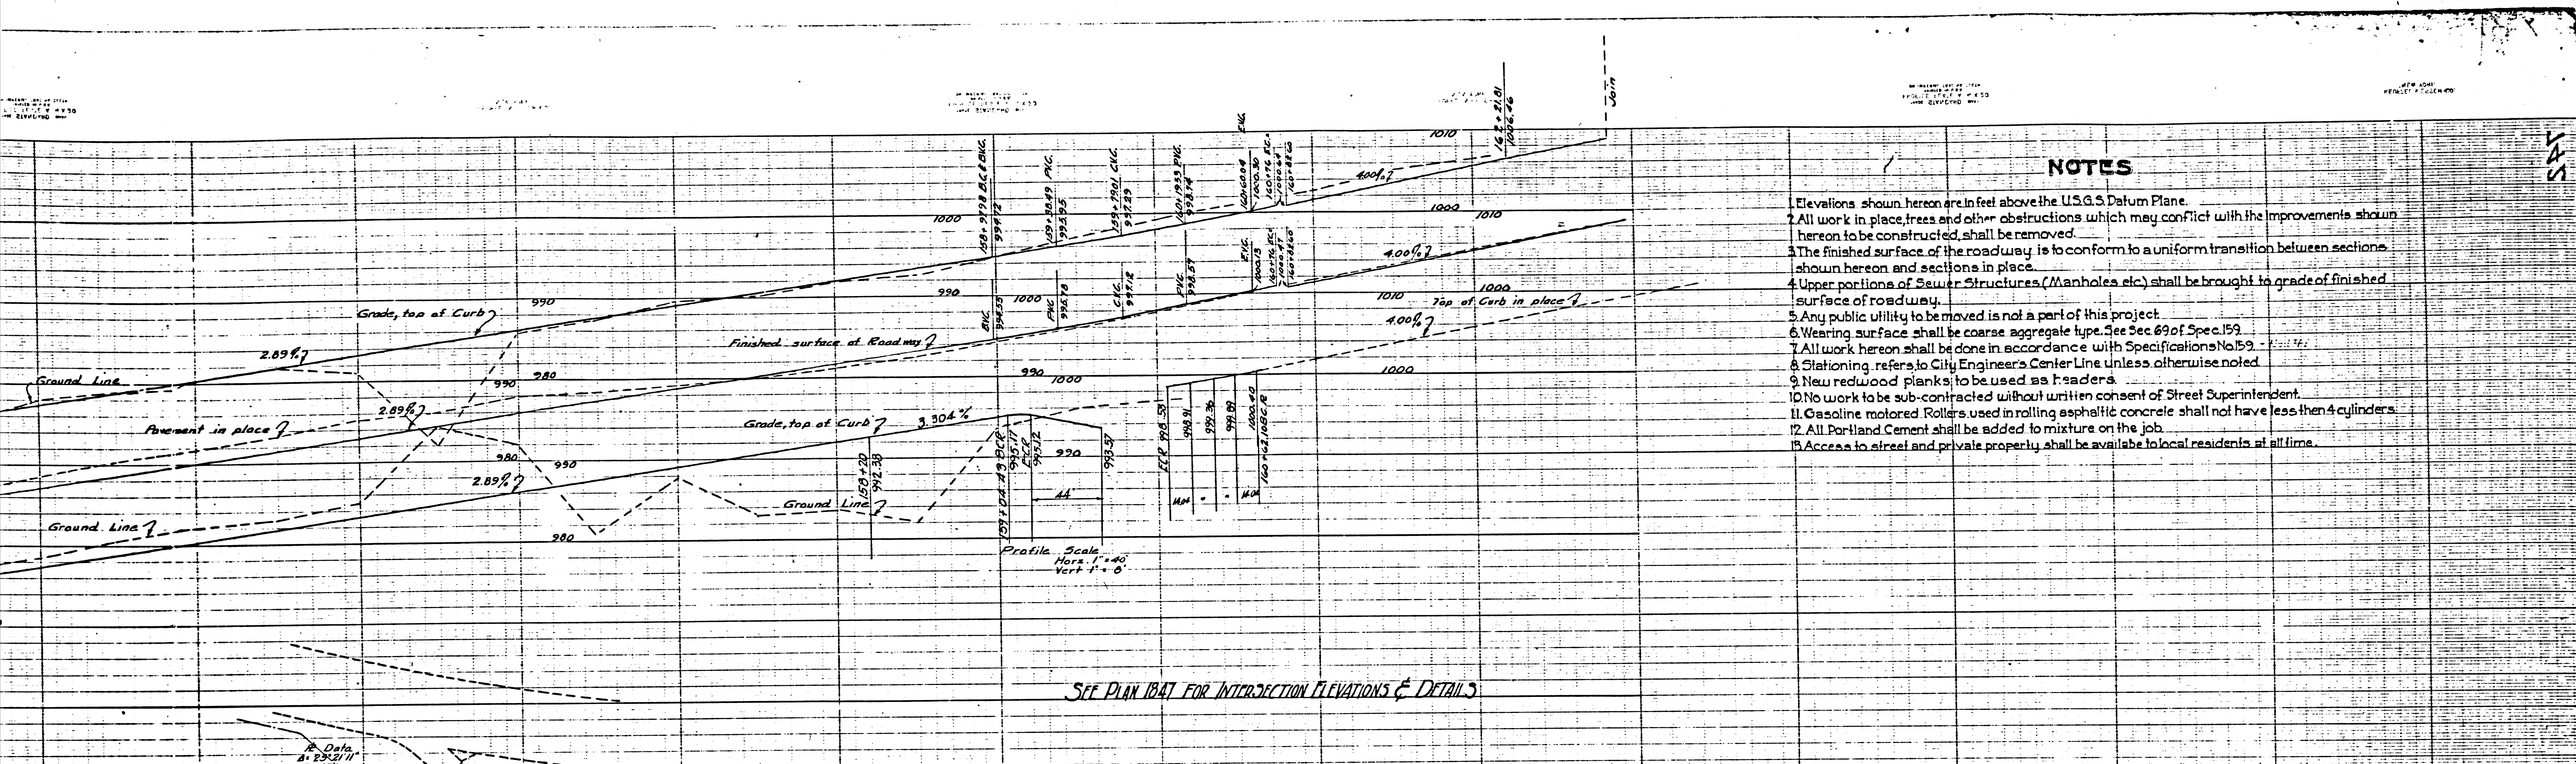

NOTES

1. Elevations shown hereon are in feet above the U.S.G.S. Datum Plane.
2. All work in place, trees and other obstructions which may conflict with the improvements shown hereon to be constructed, shall be removed.
3. The finished surface of the roadway is to conform to a uniform transition between sections shown hereon and sections in place.
4. Upper portions of Sewer Structures (Manholes etc.) shall be brought to grade of finished surface of roadway.
5. Any public utility to be moved is not a part of this project.
6. Wearing surface shall be coarse aggregate type. See Sec. 69 of Spec. 159.
7. All work hereon shall be done in accordance with Specifications No. 159.
8. Stationing refers to City Engineer's Center Line unless otherwise noted.
9. New redwood planks to be used as headers.
10. No work to be sub-contracted without written consent of Street Superintendent.
11. Gasoline motored Rollers used in rolling asphaltic concrete shall not have less than 4 cylinders.
12. All Portland Cement shall be added to mixture on the job.
13. Access to street and private property shall be available to local residents at all time.

SEE PLAN 1847 FOR INTERSECTION ELEVATIONS & DETAILS

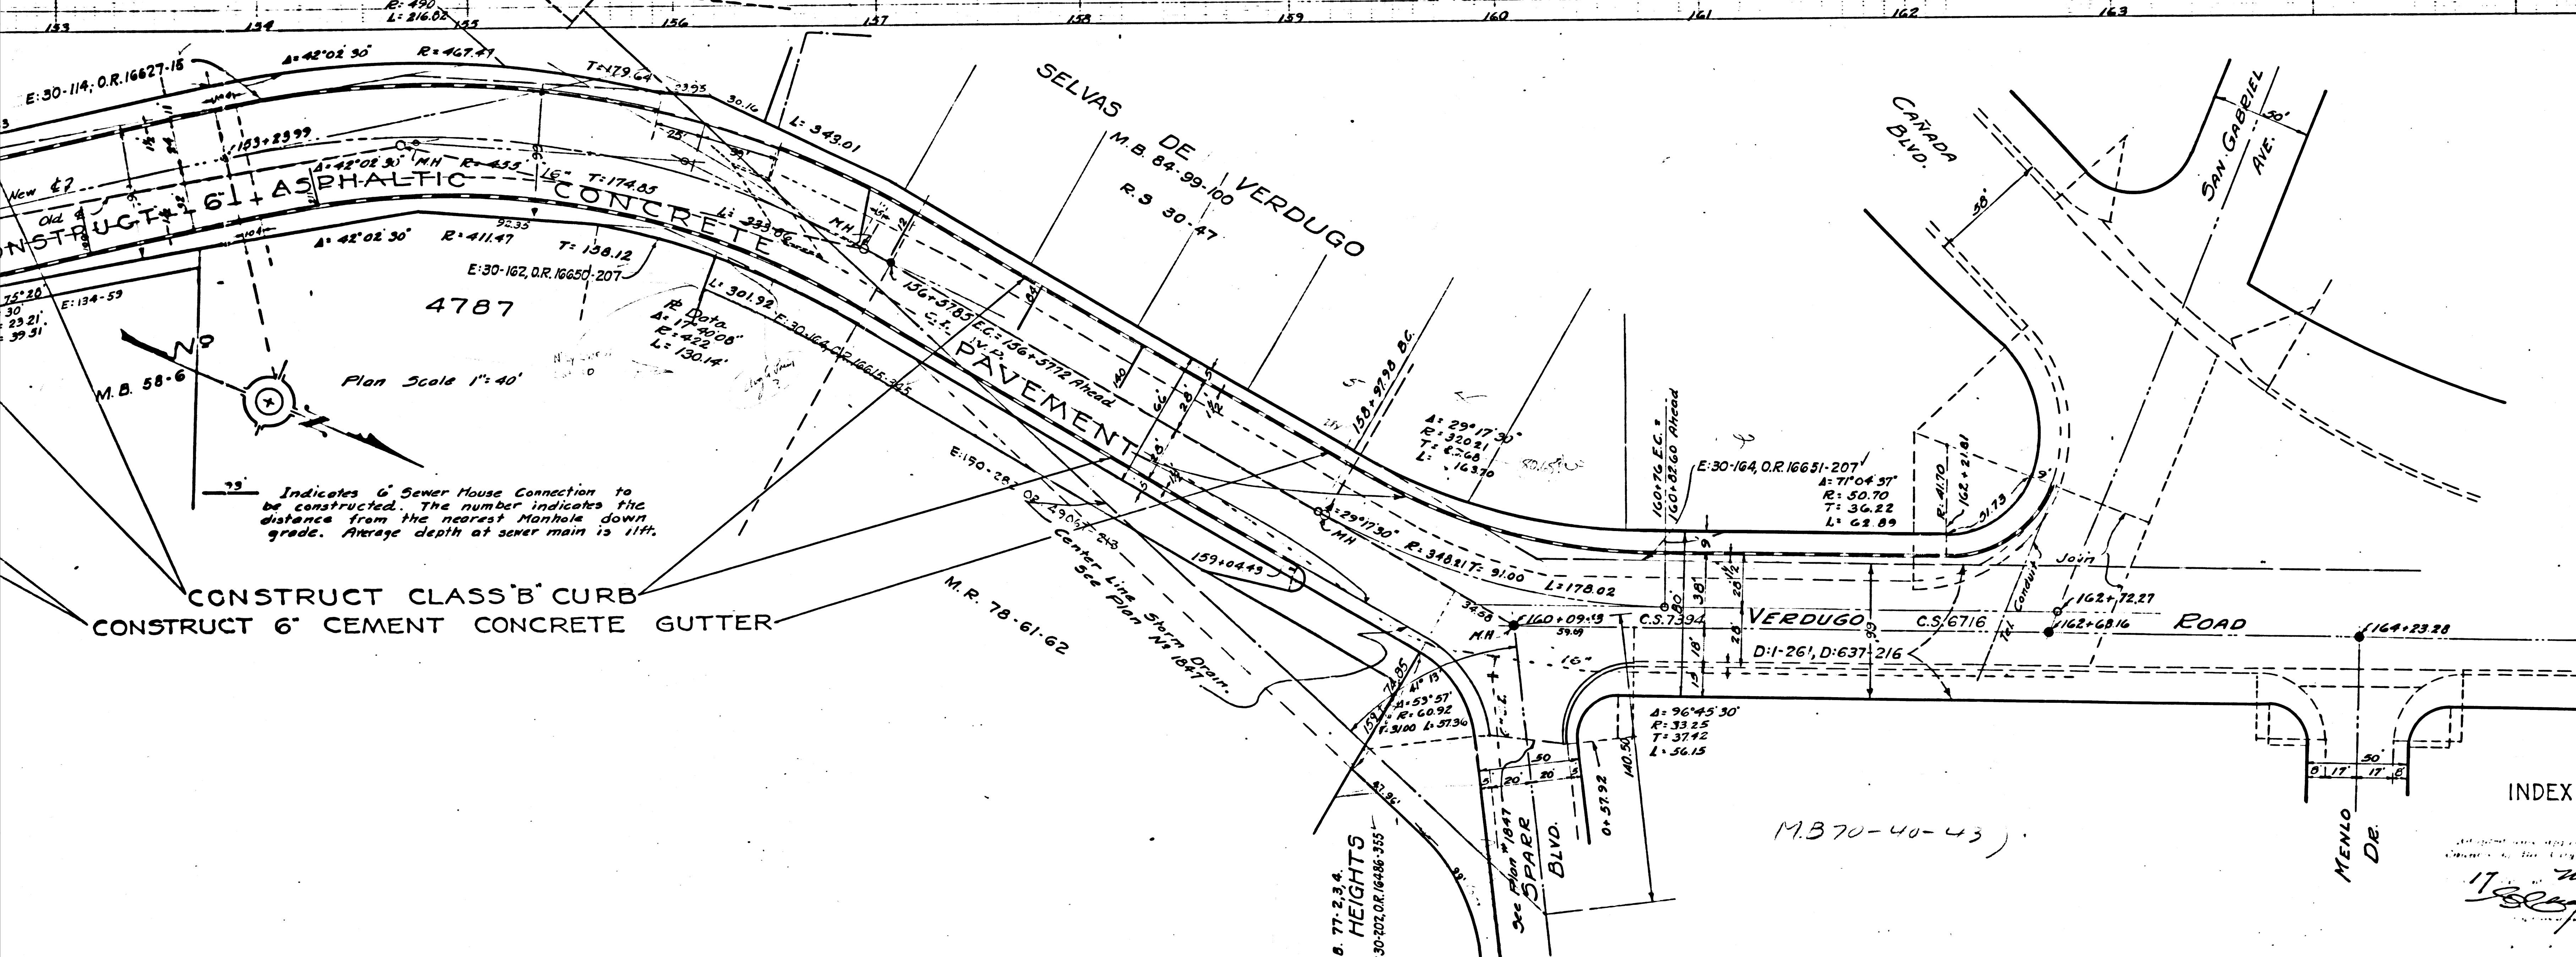

WATER PIPE SYMBOLS

- Water main in place.
- Water main to be installed.
- Gate valves.
- Fire Hydrants.
- Tee
- Cross

Note: Water main to be installed in accordance with City of Glendale Specifications No. 141

CITY OF GLENDALE CALIFORNIA ENGINEERING DEPARTMENT PLAN SHOWING IMPROVEMENTS TO BE MADE ON VERDUGO ROAD FROM WABASSO WAY NORTHERLY TO CANADA BLVD.			
DESIGN BY	DRAWN BY	CHECKED BY	SCALE: AS NOTED.
			DATE: NOV. 1938.
APPROVED:			JOB ORDER: 5014-1308.
			FIELD BOOK: 234.
PLAN NO. 742			

INDEX 41

F.M.	11513
A4	OF A4