

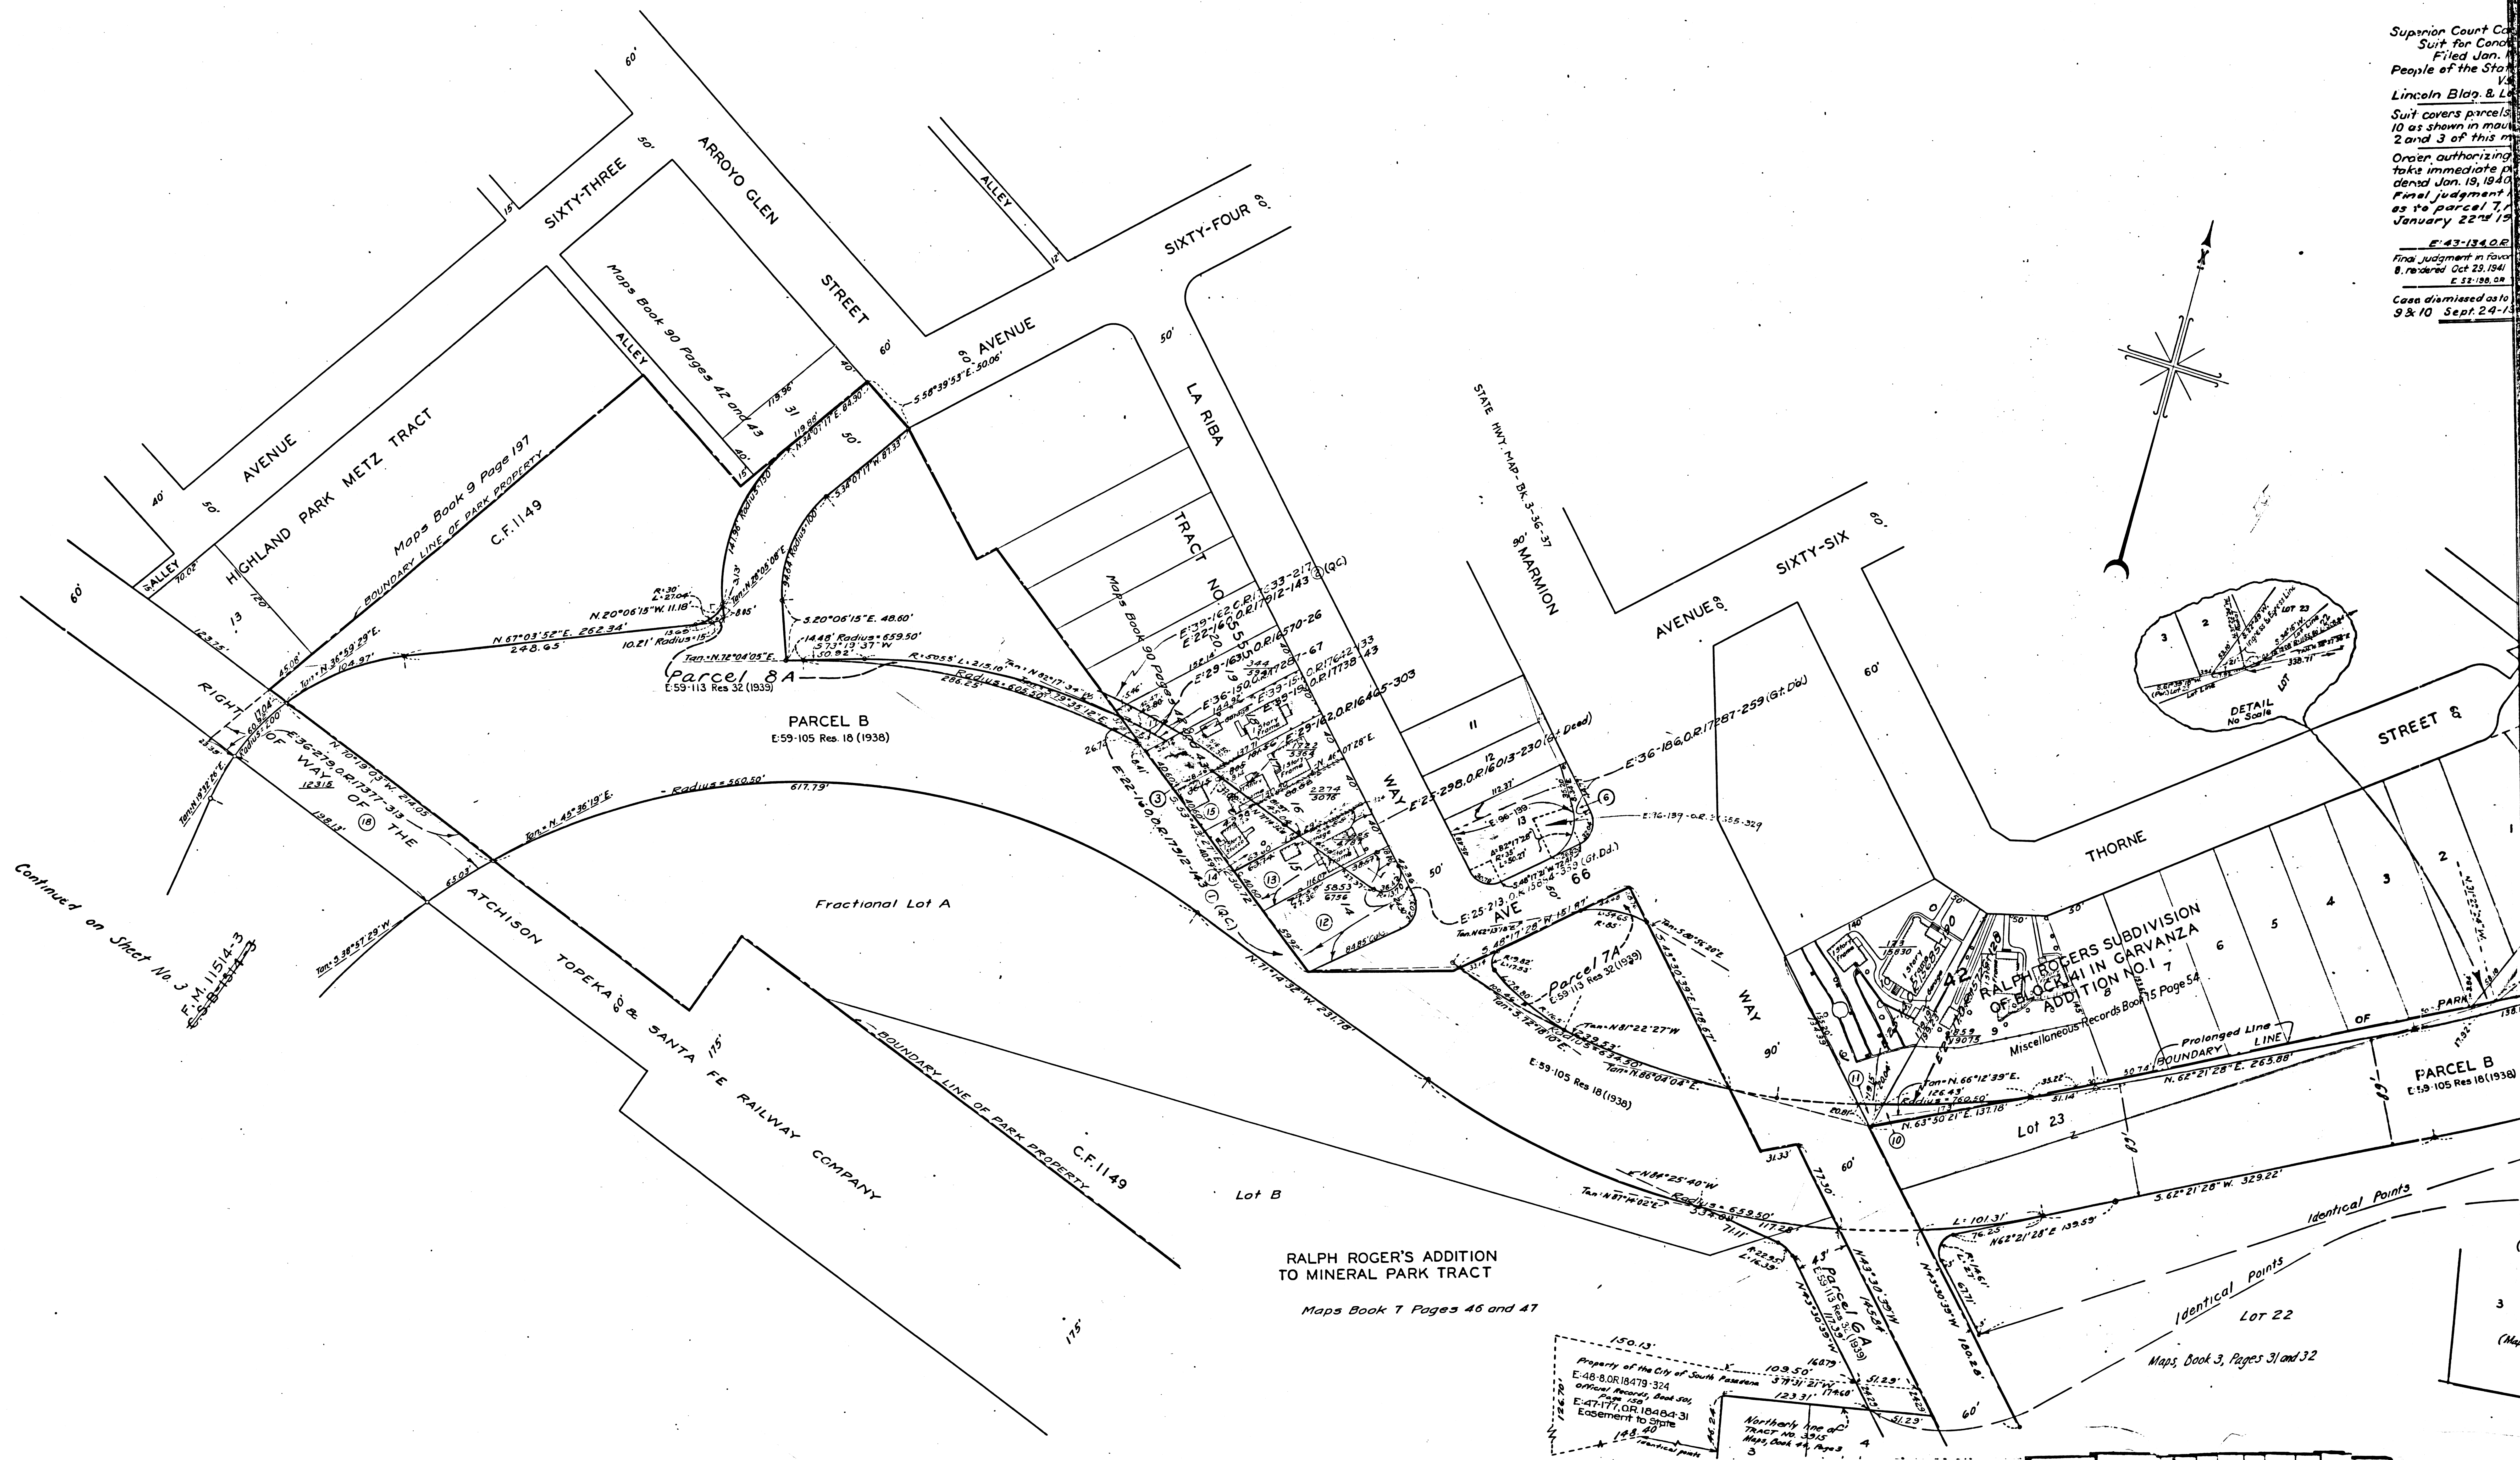


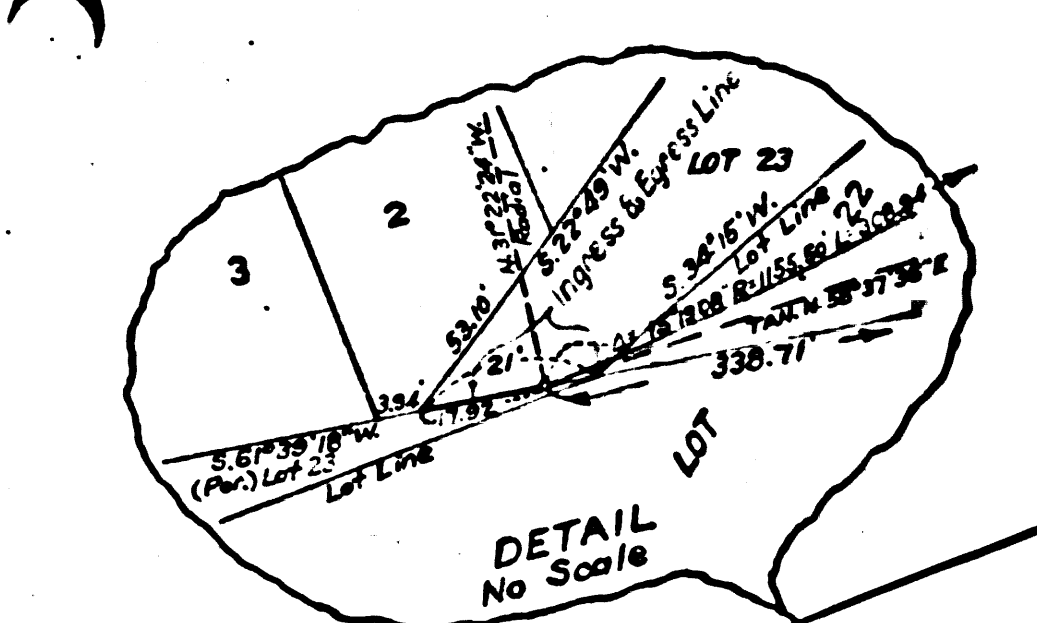

Superior Court Case
Suit for Condemnation
Filed Jan. 1940
People of the State of California
vs.
Lincoln Blag. & L. Co.
Suit covers parcels
10 as shown in map
2 and 3 of this map
Order authorizing
take immediate
dated Jan. 19, 1940
Final judgment
as to parcel 7,
January 22, 1940

E. 43-1340 B
Final Judgment in favor
of the State of California
E. 22-186, 28
Case dismissed as to
9 & 10 Sept. 24-13

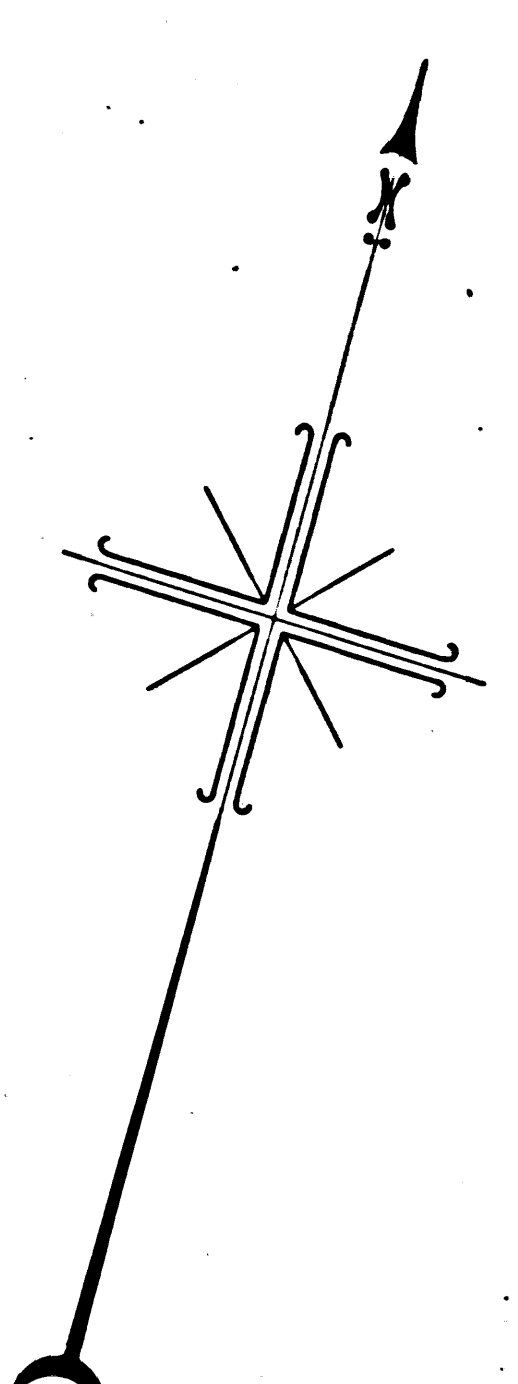


Superior Court Case No. 446361
 Suit for Condemnation
 Filed Jan. 19, 1940
 People of the State of Cal., Pltff.
 Vs
 Lincoln Bldg. & Loan Assn., Def.
 Suit covers parcels 1, 2, 3 and 6 to
 10 as shown in mauve on Sheets
 2 and 3 of this map.
 Order authorizing Plaintiff to
 take immediate possession, ren-
 dered Jan. 19, 1940.
 Final judgment in favor of Pltff.
 as to parcel 7, rendered
 January 22nd 1941.

F. 43-124 OR 18153-88
 Final judgment in favor of Pltff. as to Parcel
 8, rendered Oct. 29, 1941.
 E. 52-188, OR 18929-49
 Case dismissed as to parcels 1, 2, 3, 6
 9 & 10 Sept. 24-1943

WO. 63137 ARROYO SECO PARKWAY - HOUGH ST. TO AVE. 52
 WO. 69962 ARROYO SECO PARKWAY - AVE. 52 TO FIGUEROA ST.
 SHEET NO. 2 OF 6 SHEETS

008-JA

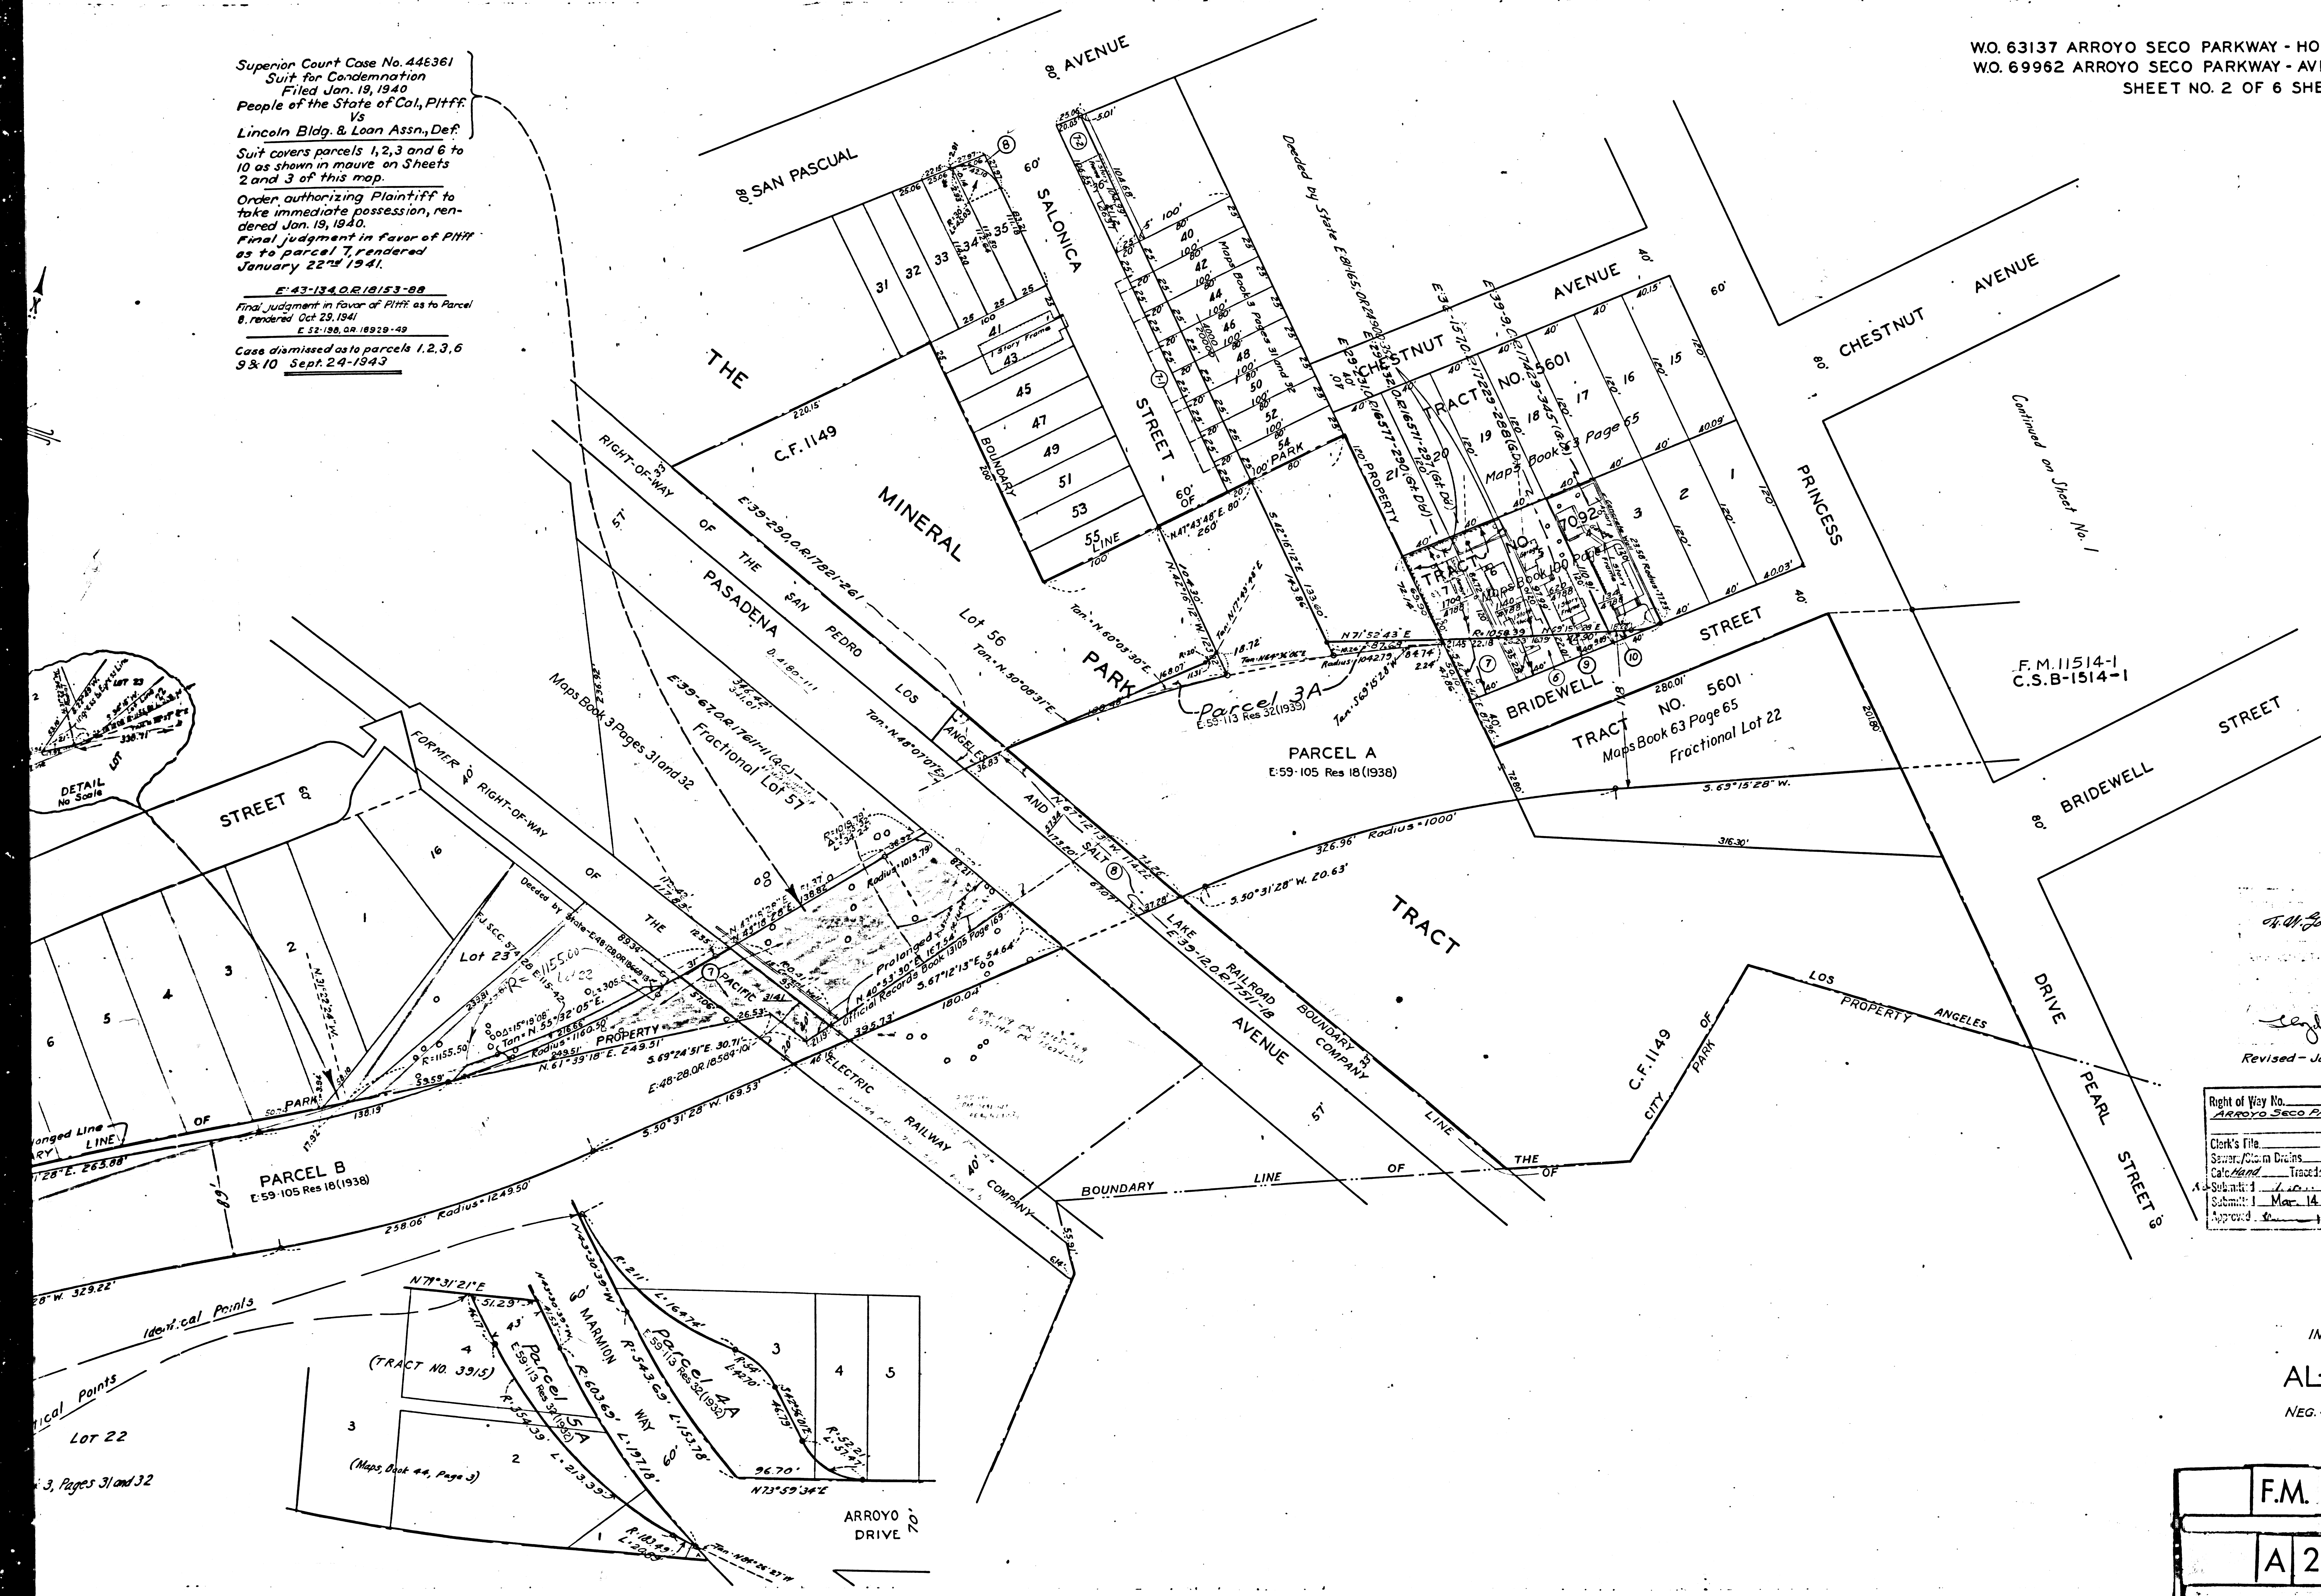

Jan 5 38
 H. W. Goldworthy
 Jan 5 38
 H. W. Goldworthy
 Jan 10 38
 H. W. Goldworthy
 Revised - Jan. 20, 1938; Aug. 8, 1938

Right of Way No.	Improvement of
ARROYO SECO PARKWAY - HOUGH ST. TO AVE. 52	63137
Clerk's Title	Dist. 12-7200 & 7201 Div. Index
Sewer/Storm Drains	1-1-11 19-1-11
Calculated	Traced
Submitted	12-1-11 19-1-11
Approved	12-1-11 19-1-11

INDEX 8
 AL-800
 NEG. 409 SHT. 2

	F.M.	1	1	5	1	4	-	2
	A	2		OF		A	2	

008-JA